

FOR INFORMATION

Legend:

- Proposed Development Boundary
- Proposed Road Development
- Proposed Site Extent

San áireamh tá sonraíocht Shuirbhíreacha Ordnáis Éireann arna áitirgeadh faoi Cheadúnas OSI Uimh. 2010/18CCMA/Comhairle Contae na Gaillimhe. Sárú ar na áitirgeadh neamhdáraithe cóipeacht Shuirbhíreacha Ordnáis Éireann agus Rialtas na hÉireann. © Suirbhíreacha Ordnáis Éireann, 2010.

© Suirbhíreacha Ordnáis Éireann. Gach ceart ar chosaint. Uimhir cheadúnais 2010/18CCMA/Comhairle Contae na Gaillimhe.

Includes Ordnance Survey Ireland data reproduced under OSI Licence number 2010/18CCMA/Galway County Council. Unauthorised reproduction infringes Ordnance Survey Ireland and Government of Ireland copyright. © Ordnance Survey Ireland, 2010.

© Ordnance Survey Ireland. All rights reserved. Licence number 2010/18CCMA/Galway County Council.

Clients

Comhairle Chontae na Gaillimhe
Galway County Council

An Roinn Iompair
Turasóireacht agus Spóirt
Department Transport, Tourism and Sport

TII
Transport Infrastructure Ireland

Consultant

ARUP

Corporate House
City East Business Park
Ballybrit, Galway, Ireland.

Tel +353 (0)91 460675
www.N6GalwayCity.ie
www.arup.ie

Job Title
N6 Galway City Ring Road

Scale
1:500 @ A1

Date
February 2018

I3	28/09/2018	LD	HK	EMC
I2	23/03/2018	AG	HK	EMC
I1	22/02/2018	KJ	HK	EMC
Issue	Date	By	Chkd	Appd

Drawing Title
Galway Racecourse/ Lackagh Tunnel Services Building - Site Location Plan
Sheet 1 of 17

Drawing Status
For Information



Job No
233985

Drawing No
GCOB-3000-D-200

Issue
13

FOR INFORMATION

- Legend:
- Proposed Development Boundary
 - To Be Demolished
 - Proposed Site Extent

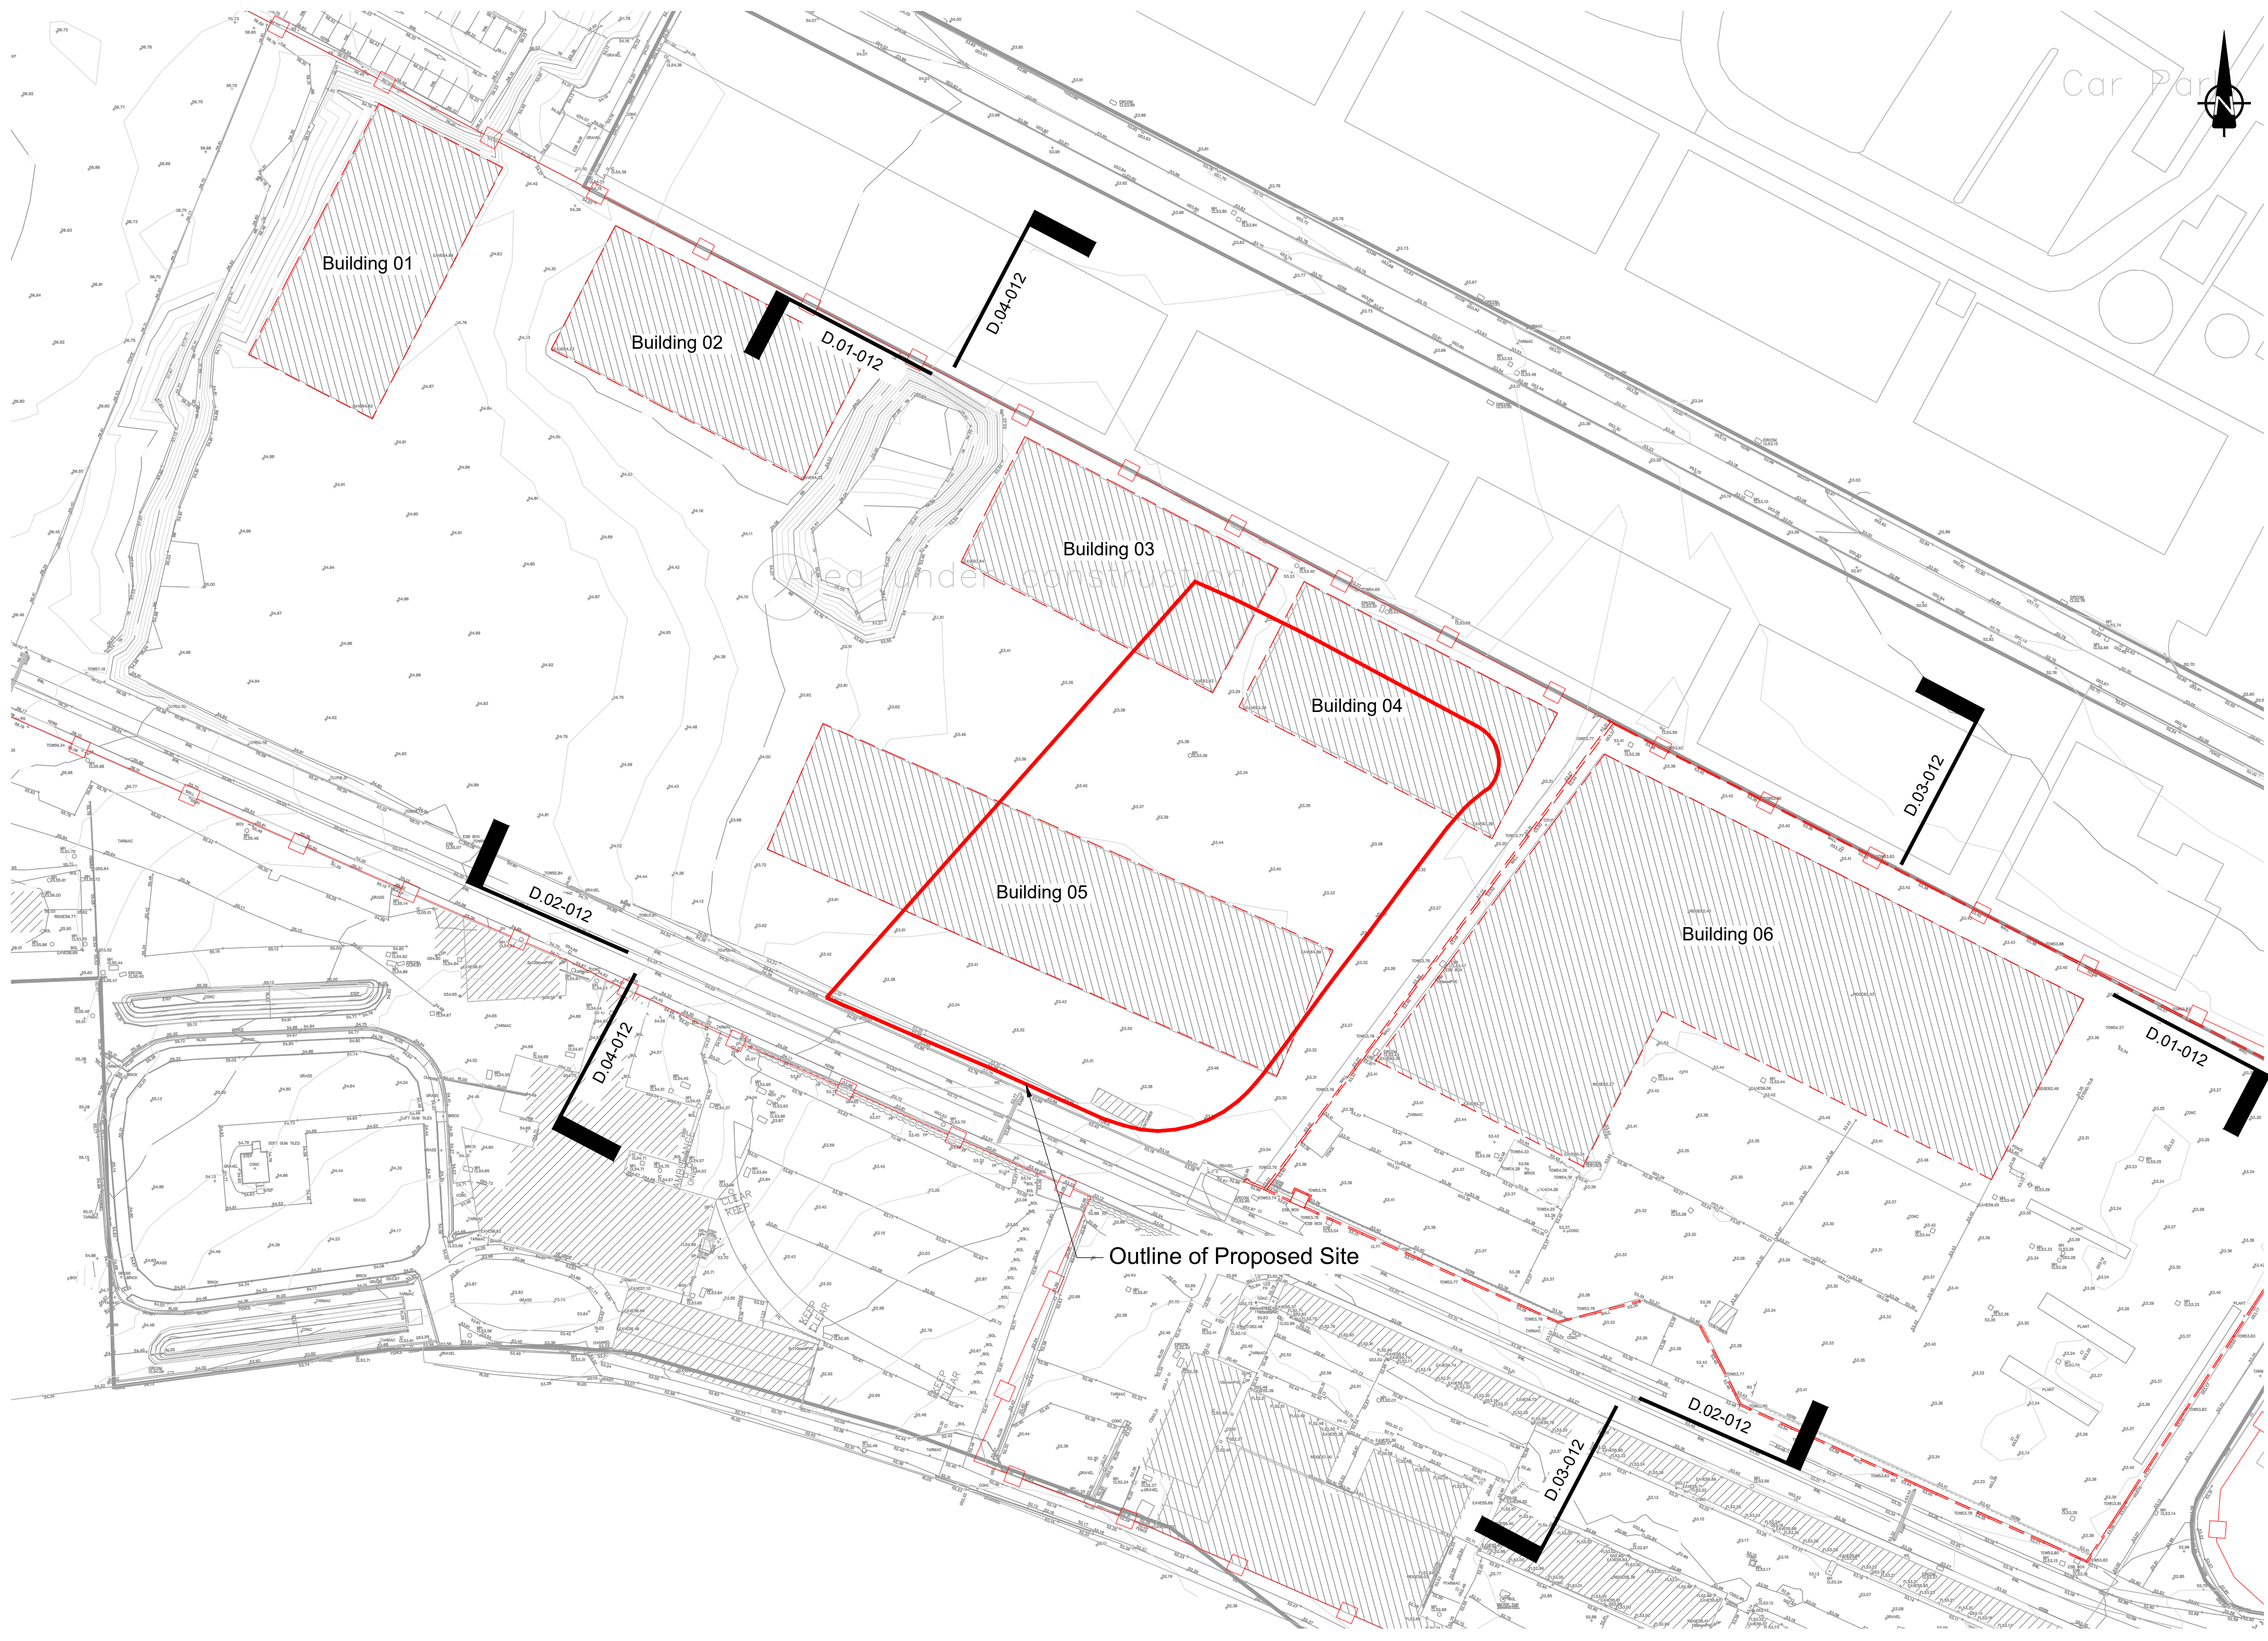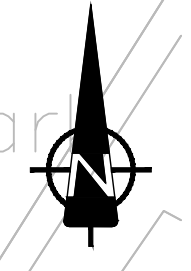

San áireamh tá sonraíochtaí Shairbhéireacht Ordnáis Éireann arna aistriú go dtí físeán OSI Uimh. 2010/18CCMA/Comhairle Contae na Gaillimhe. Sártaonn aistriúchán neamhdáraithe cóipeacht Shairbhéireacht Ordnáis Éireann agus Rialtas na hÉireann. © Sairbhéireacht Ordnáis Éireann, 2010.

© Sairbhéireacht Ordnáis Éireann. Gach ceart ar chosaint.
Uimhir cheadúnais 2010/18CCMA/Comhairle Contae na Gaillimhe.

Includes Ordnance Survey Ireland data reproduced under OSI Licence number 2010/18CCMA/Galway County Council.
Unauthorised reproduction infringes Ordnance Survey Ireland and Government of Ireland copyright. © Ordnance Survey Ireland, 2010.

© Ordnance Survey Ireland. All rights reserved. Licence number 2010/18CCMA/Galway County Council.

Clients

Consultant

Corporate House
City East Business Park
Ballybrit, Galway, Ireland.

Tel +353 (0)91 460675
www.N6GalwayCity.ie
www.arup.ie

Job Title
N6 Galway City Ring Road

Scale
1:500 @ A1


Date
February 2018

Issue	Date	By	Chkd	Appd
I3	28/09/2018	LD	HK	EMC
I2	23/03/2018	AG	HK	EMC
I1	22/02/2018	KJ	HK	EMC

Drawing Title
Galway Racecourse Tunnel Services Building - Existing Site Plan
Sheet 2 of 17

Drawing Status
For Information

Job No	Drawing No	Issue
233985	GCOB-3000-D-201	13

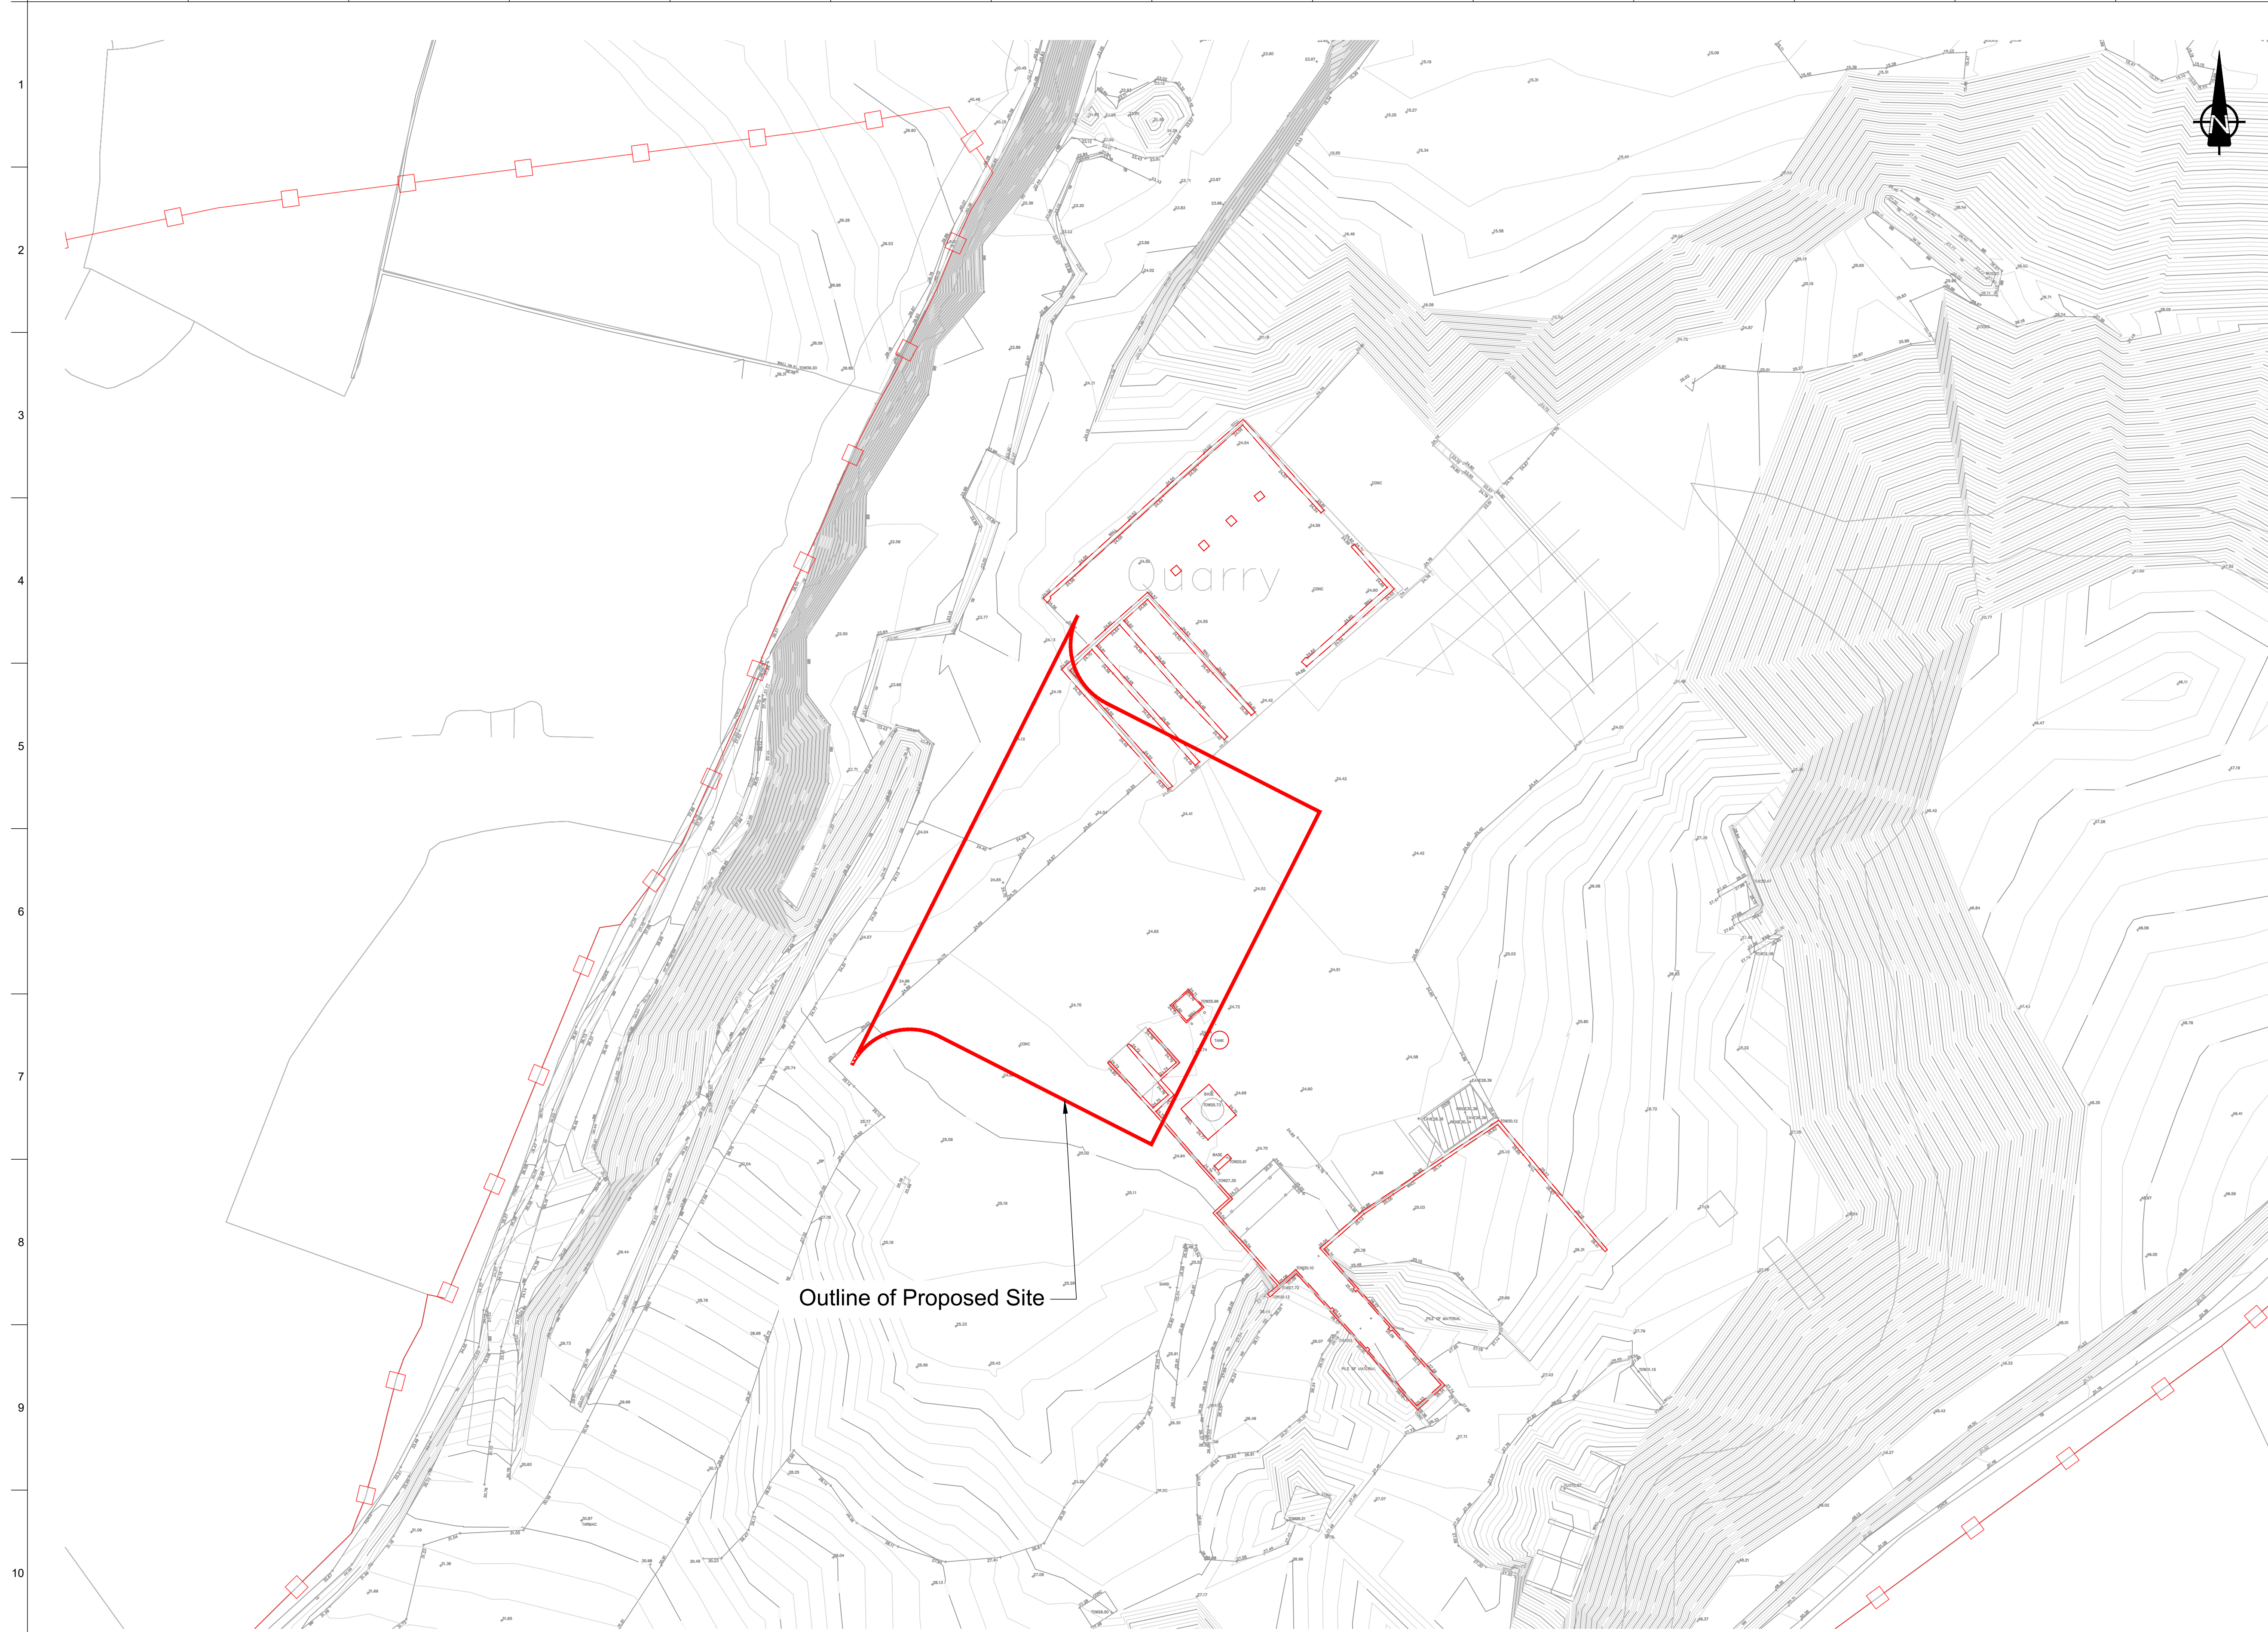

FOR INFORMATION

- Legend:
- Proposed Development Boundary
 - Proposed Site Extent
 - To Be Demolished

San áireamh tá sonraíocht Shuirbhíreacha Ordnáis Éireann arna atáirgeadh faoi Cheadúnas OSI Uimh. 2010/18CCMA/Comhairle Contae na Gaillimhe. Sárúlán atáirgeadh neamhdaraithe cóipeacht Shuirbhíreacha Ordnáis Éireann agus Rialtas na hÉireann. © Suirbhíreacha Ordnáis Éireann, 2010.

© Suirbhíreacha Ordnáis Éireann. Gach ceart ar chosaint.
Uimhir cheadúnais 2010/18CCMA/Comhairle Contae na Gaillimhe.

Includes Ordnance Survey Ireland data reproduced under OSI Licence number 2010/18CCMA/Galway County Council. Unauthorised reproduction infringes Ordnance Survey Ireland and Government of Ireland copyright. © Ordnance Survey Ireland, 2010.

© Ordnance Survey Ireland. All rights reserved. Licence number 2010/18CCMA/Galway County Council.

Clients

Consultant

Corporate House
City East Business Park
Ballybrit, Galway, Ireland.

Tel +353 (0)91 460675
www.N6GalwayCity.ie
www.arup.ie

Job Title
N6 Galway City Ring Road

Scale
1:500 @ A1

Date
February 2018

I3	28/09/2018	LD	HK	EMC
I2	23/03/2018	AG	HK	EMC
I1	22/02/2018	KJ	HK	EMC
Issue	Date	By	Chkd	Appd

Drawing Title
Lackagh Tunnel Services Building - Existing Site Plan
Sheet 3 of 17

Drawing Status
For Information

Job No	Drawing No	Issue
233985	GCOB-3000-D-202	13



FOR INFORMATION

Legend:

- Proposed Development Boundary
- Proposed Road Development
- Proposed Site Extent
- To Be Demolished

San áireamh tá sonraíocht Shuirbhíreacht Ordánais Éireann arna atáirgeadh fíor Cheadúnas OSI Uimh. 2010/18CCMA/Comhairle Contae na Gaillimhe. Sírtaíonn atáirgeadh neamhdídartha cóipeacht Shuirbhíreacht Ordánais Éireann agus Rialtas na hÉireann. © Suirbhíreacht Ordánais Éireann, 2010.

© Suirbhíreacht Ordánais Éireann. Gach ceart ar chosaint. Uimhir cheadúnais 2010/18CCMA/Comhairle Contae na Gaillimhe.

Includes Ordnance Survey Ireland data reproduced under OSI Licence number 2010/18CCMA/Galway County Council. Unauthorised reproduction infringes Ordnance Survey Ireland and Government of Ireland copyrights. © Ordnance Survey Ireland, 2010.

© Ordnance Survey Ireland. All rights reserved. Licence number 2010/18CCMA/Galway County Council.

Clients

Comhairle Chontae na Gaillimhe
Galway County Council

Galway City Transport Project

An Roinn Iompair Turasóireachta agus Spóirt
Department Transport, Tourism and Sport

TII
Transport Infrastructure Ireland

Consultant

ARUP

Corporate House
City East Business Park
Ballybrin, Galway, Ireland.

Tel +353 (0)91 460675
www.N6GalwayCity.ie
www.arup.ie

Job Title
N6 Galway City Ring Road

Scale
1:500 @ A1

Date
February 2018

I3	28/09/2018	LD	HK	EMC
I2	23/03/2018	AG	HK	EMC
I1	22/02/2018	KJ	HK	EMC
Issue	Date	By	Chkd	Appd


Drawing Title
Galway Racecourse Tunnel Services Building - Proposed Site Plan
Sheet 4 of 17

Drawing Status
For Information

Job No
233985

Drawing No
GCOB-3000-D-203

Issue
13

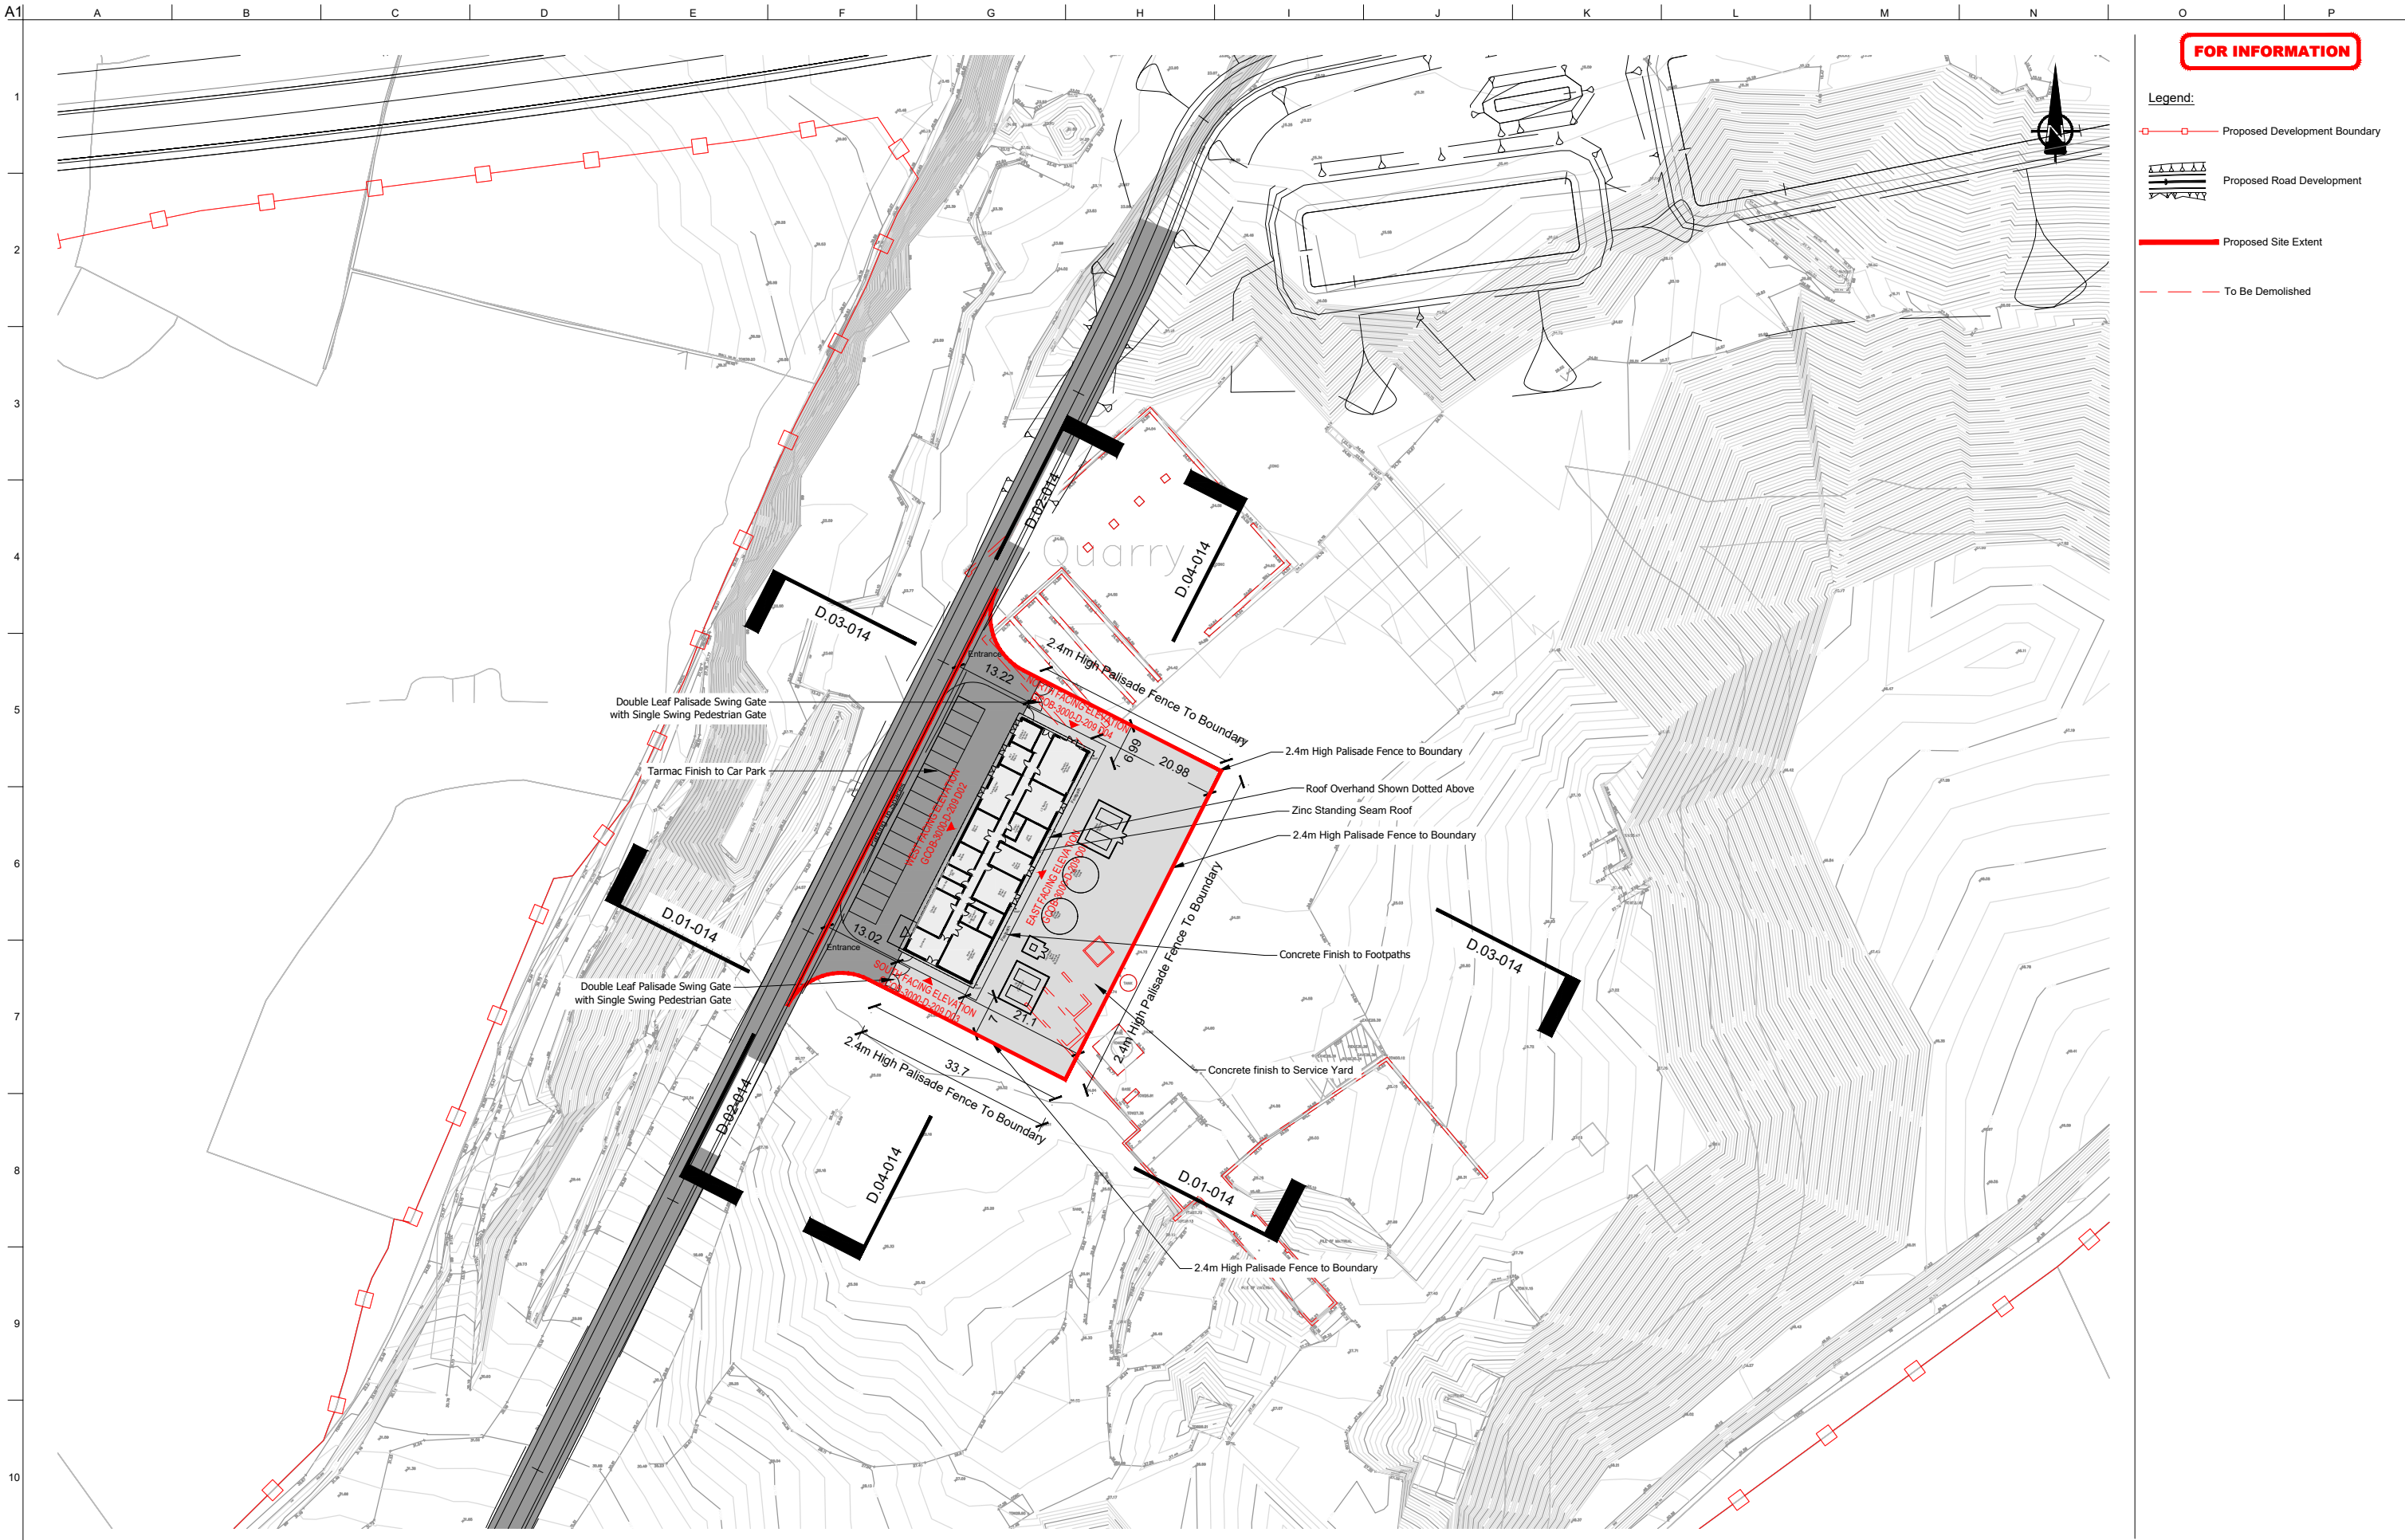

FOR INFORMATION

- Legend:**
- Proposed Development Boundary
 - Proposed Road Development
 - Proposed Site Extent
 - To Be Demolished

San áireamh tá sonraíocht Suirbhéireacht Ordnáis Éireann arna atáirgeadh fós Cheadúnas OSI Uimh. 2010/18CCMA/Comhairle Contae na Gaillimhe. Sraíonn atáirgeadh neamhdaraithe cóipeacht Suirbhéireacht Ordnáis Éireann agus Rialtas na hÉireann. © Suirbhéireacht Ordnáis Éireann, 2010.

© Suirbhéireacht Ordnáis Éireann. Gach ceart ar chosaint. Uimhir cheadúnais 2010/18CCMA/Comhairle Contae na Gaillimhe.

Includes Ordnance Survey Ireland data reproduced under OSI Licence number 2010/18CCMA/Galway County Council. Unauthorised reproduction infringes Ordnance Survey Ireland and Government of Ireland copyright. © Ordnance Survey Ireland, 2010.

© Ordnance Survey Ireland. All rights reserved. Licence number 2010/18CCMA/Galway County Council.

Clients

Comhairle Chontae na Gaillimhe
Galway County Council

Galway City Transport Project

An Roinn Iompair Turasoireachta agus Spóirt
Department Transport, Tourism and Sport

TII
Transport Infrastructure Ireland

Consultant

ARUP

Corporate House
City East Business Park
Ballybrit, Galway, Ireland.

Tel +353 (0)91 460675
www.N6GalwayCity.ie
www.arup.ie

Job Title
N6 Galway City Ring Road

Scale
1:500 @ A1

Date:
February 2018

I3	28/09/2018	LD	HK	EMC
I2	23/03/2018	AG	HK	EMC
I1	22/02/2018	KJ	HK	EMC
Issue	Date	By	Chkd	Appd


Drawing Title
Lackagh Tunnel Services
Building - Existing Site Plan
Sheet 5 of 17

Drawing Status

For Information

Job No	Drawing No	Issue
233985	GCOB-3000-D-204	13

FOR INFORMATION

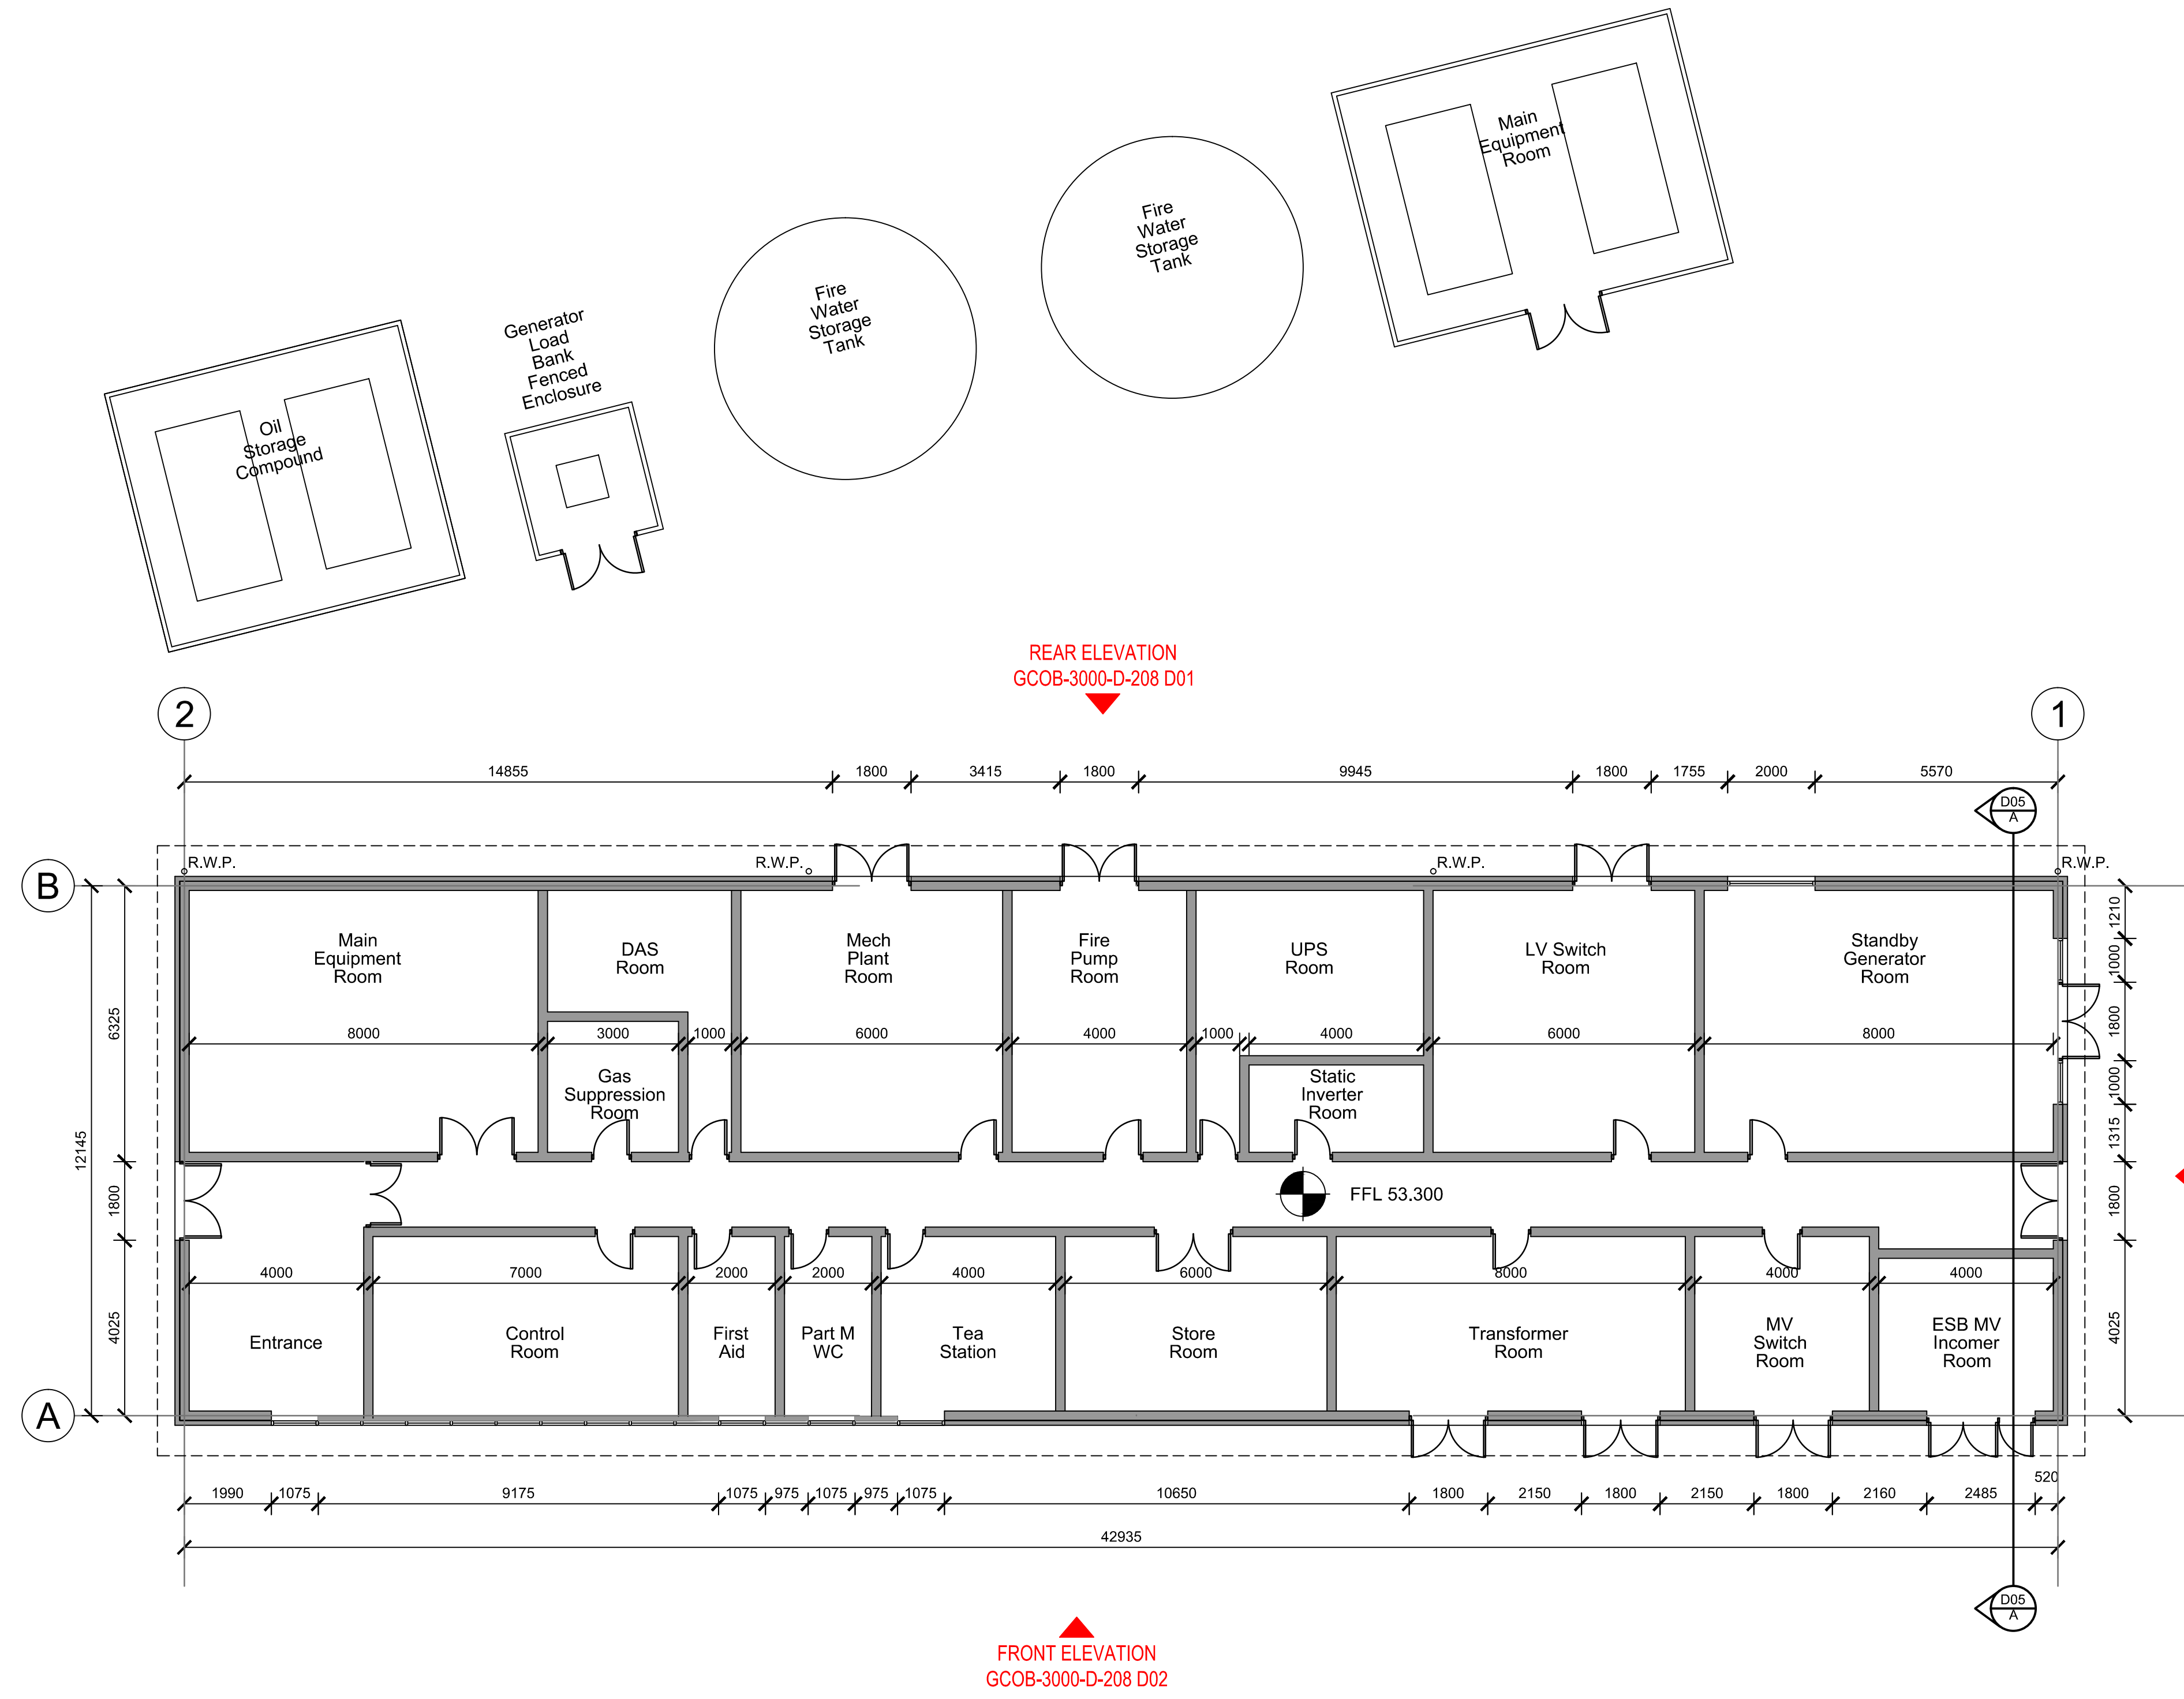

Proposed Ground Floor Plan

- External Finishes:**
(Preliminary specification, subject to change at detail design stage)
- Main Roof - inc standing seam or similar approved
 - Windows Wall Cladding - Aluminium Window System with Integrated Timber Panels Louvred metal cladding above blockwork and to face of steel service doors.
 - Main External Walls - Self coloured Render on Insulation on solid block walls

Clients

Consultant

Corporate House
City East Business Park
Ballybrit, Galway, Ireland.

Tel +353 (0)91 460675
www.N6GalwayCity.ie
www.arup.ie

Job Title
N6 Galway City Ring Road

Scale 1:100 @ A1

Date: February 2018


Issue	Date	By	Chkd	Appd
I2	23/03/2018	AG	HK	EMC
I1	22/02/2018	KJ	HK	EMC

Drawing Title
Galway Racecourse Tunnel Services Building: Proposed Ground Floor Plan Sheet 6 of 17

Drawing Status
For Information

Job No	Drawing No	Issue
233985	GCOB-3000-D-205	12

FOR INFORMATION

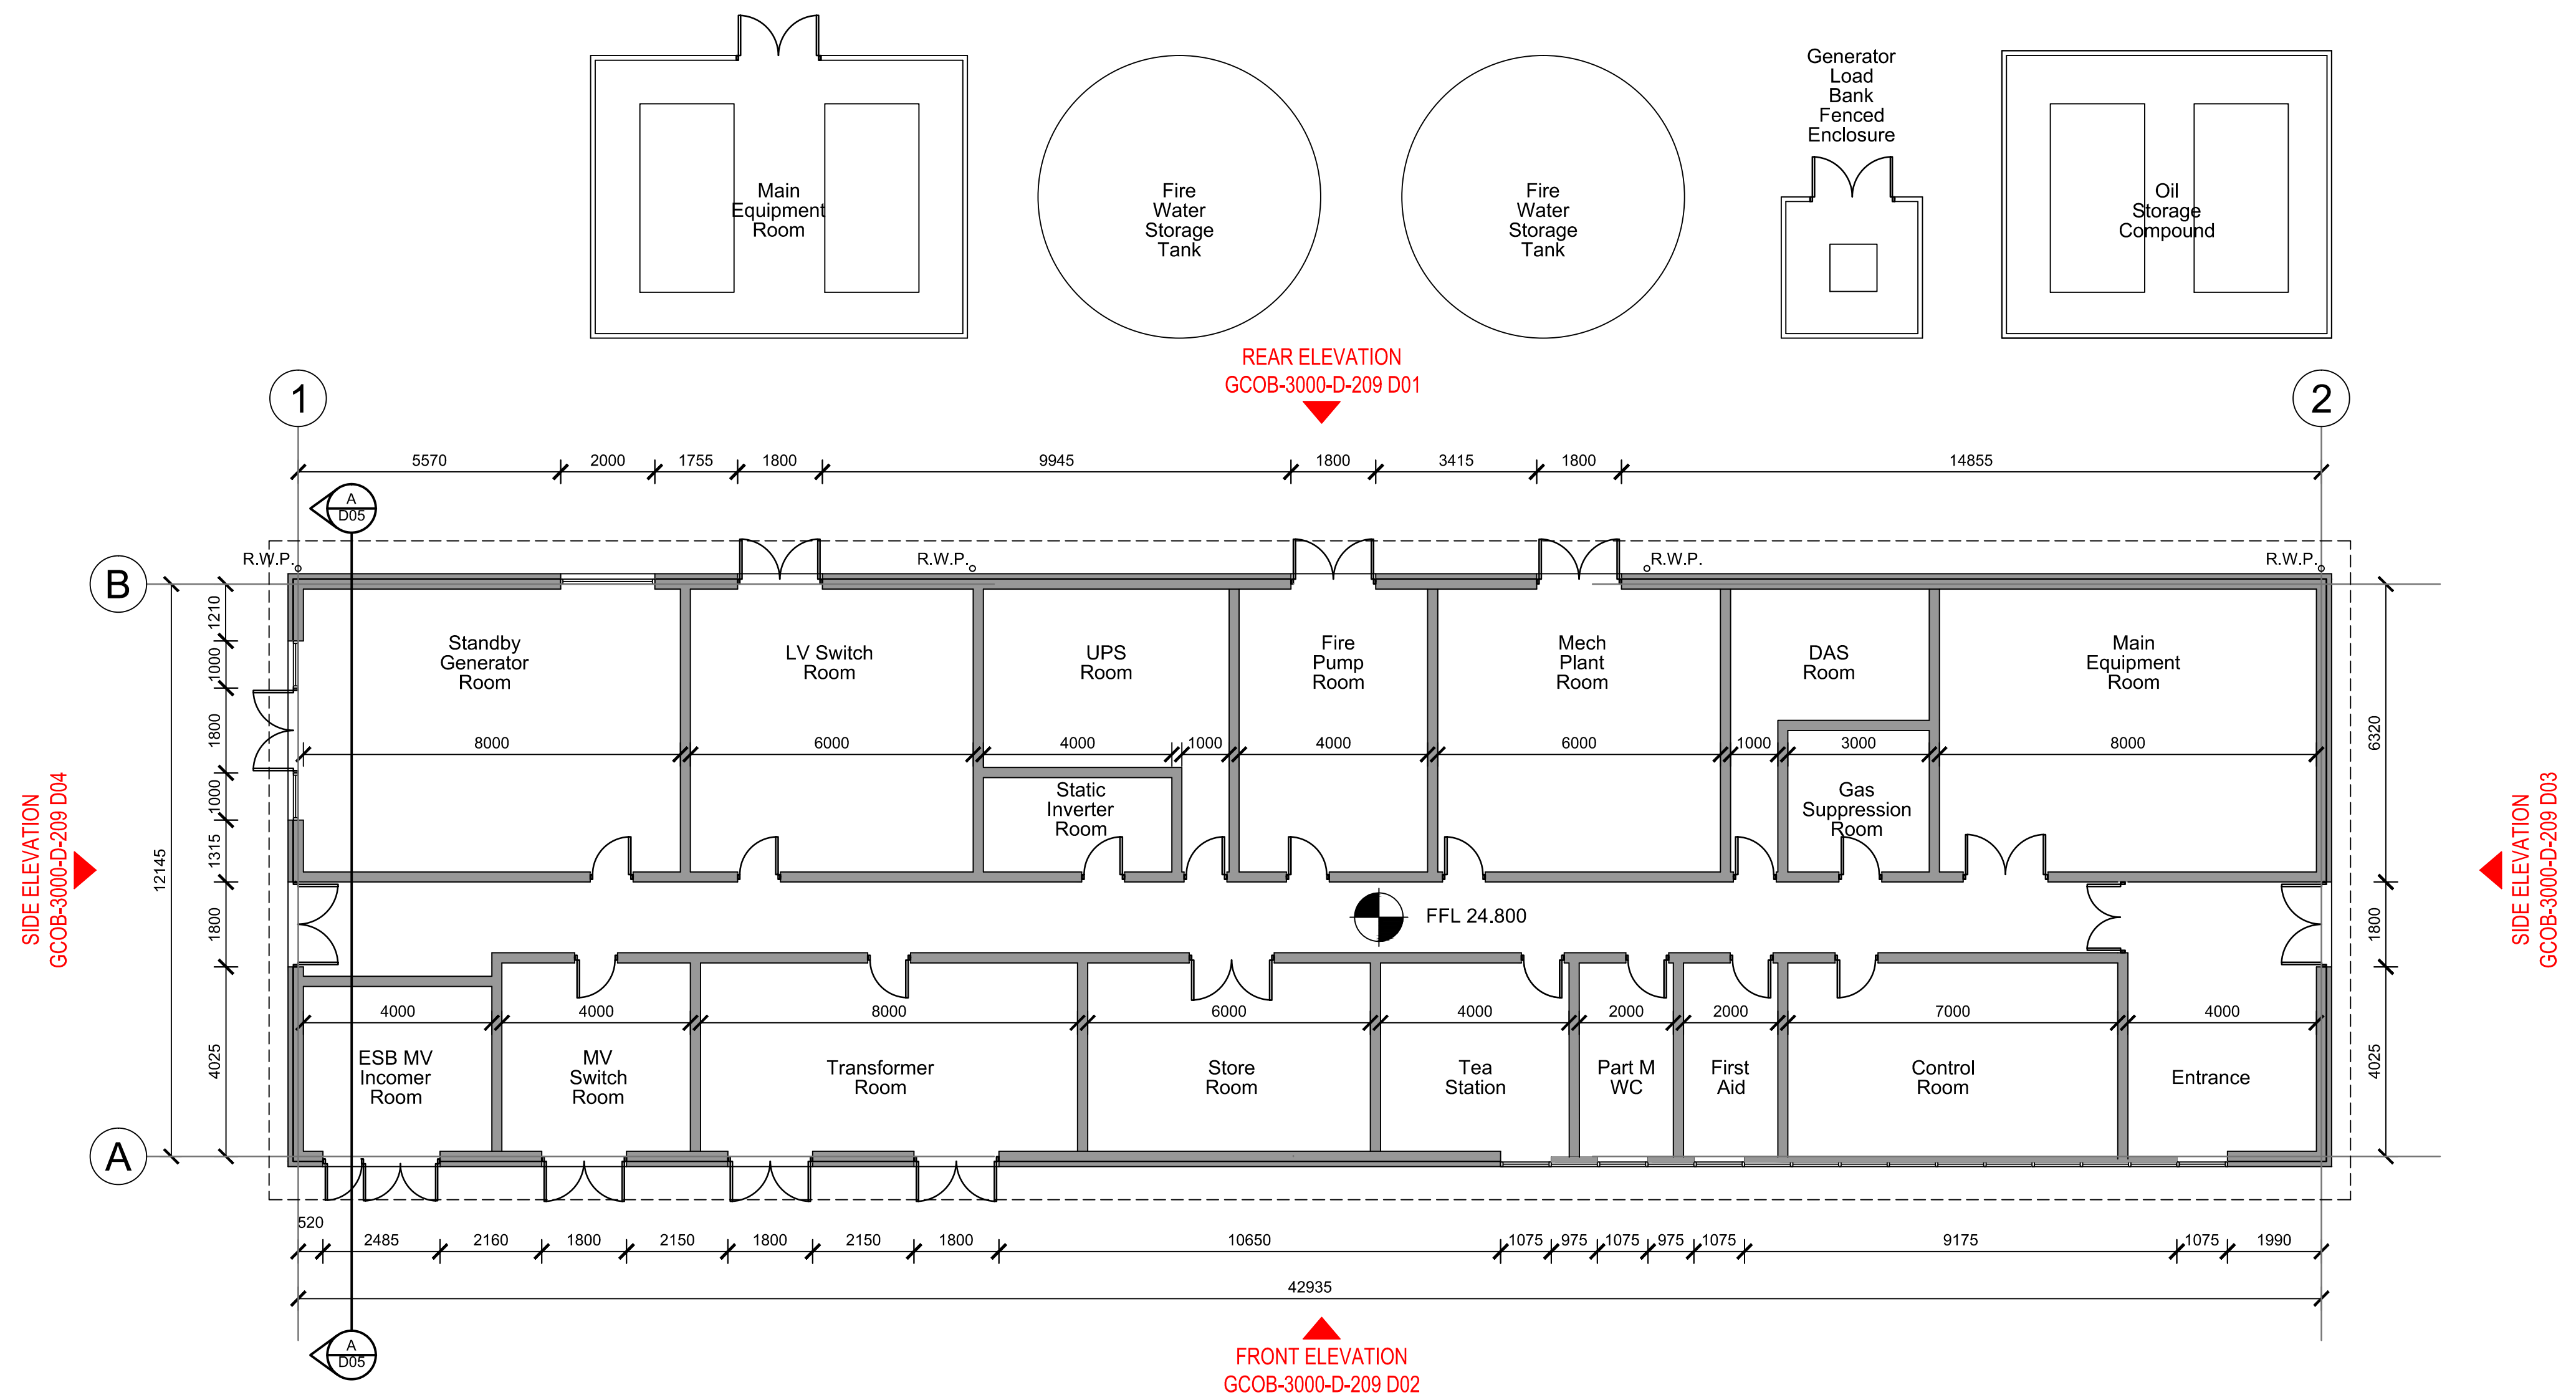

Proposed Ground Floor Plan

External Finishes:
(Preliminary specification, subject to change at detail design stage)

- Main Roof - inc standing seam or similar approved
- Windows Wall Cladding - Aluminium Window System with Integrated Timber Panels Louvred metal cladding above blockwork and to face of steel service doors.
- Main External Walls - Self coloured Render on Insulation on solid block walls

Clients

Consultant

Corporate House
City East Business Park
Ballybrit, Galway, Ireland.

Tel +353 (0)91 460675
www.N6GalwayCity.ie
www.arup.ie

Job Title
N6 Galway City Ring Road

Scale 1:100 @ A1

Date: February 2018


Issue	Date	By	Chkd	Appd
I2	23/03/2018	AG	HK	EMC
I1	22/02/2018	KJ	HK	EMC

Drawing Title
Lackagh Tunnel Services
Building: Proposed Ground Floor Plan
Sheet 7 of 17

Drawing Status
For Information

Job No	Drawing No	Issue
233985	GCOB-3000-D-206	12

FOR INFORMATION

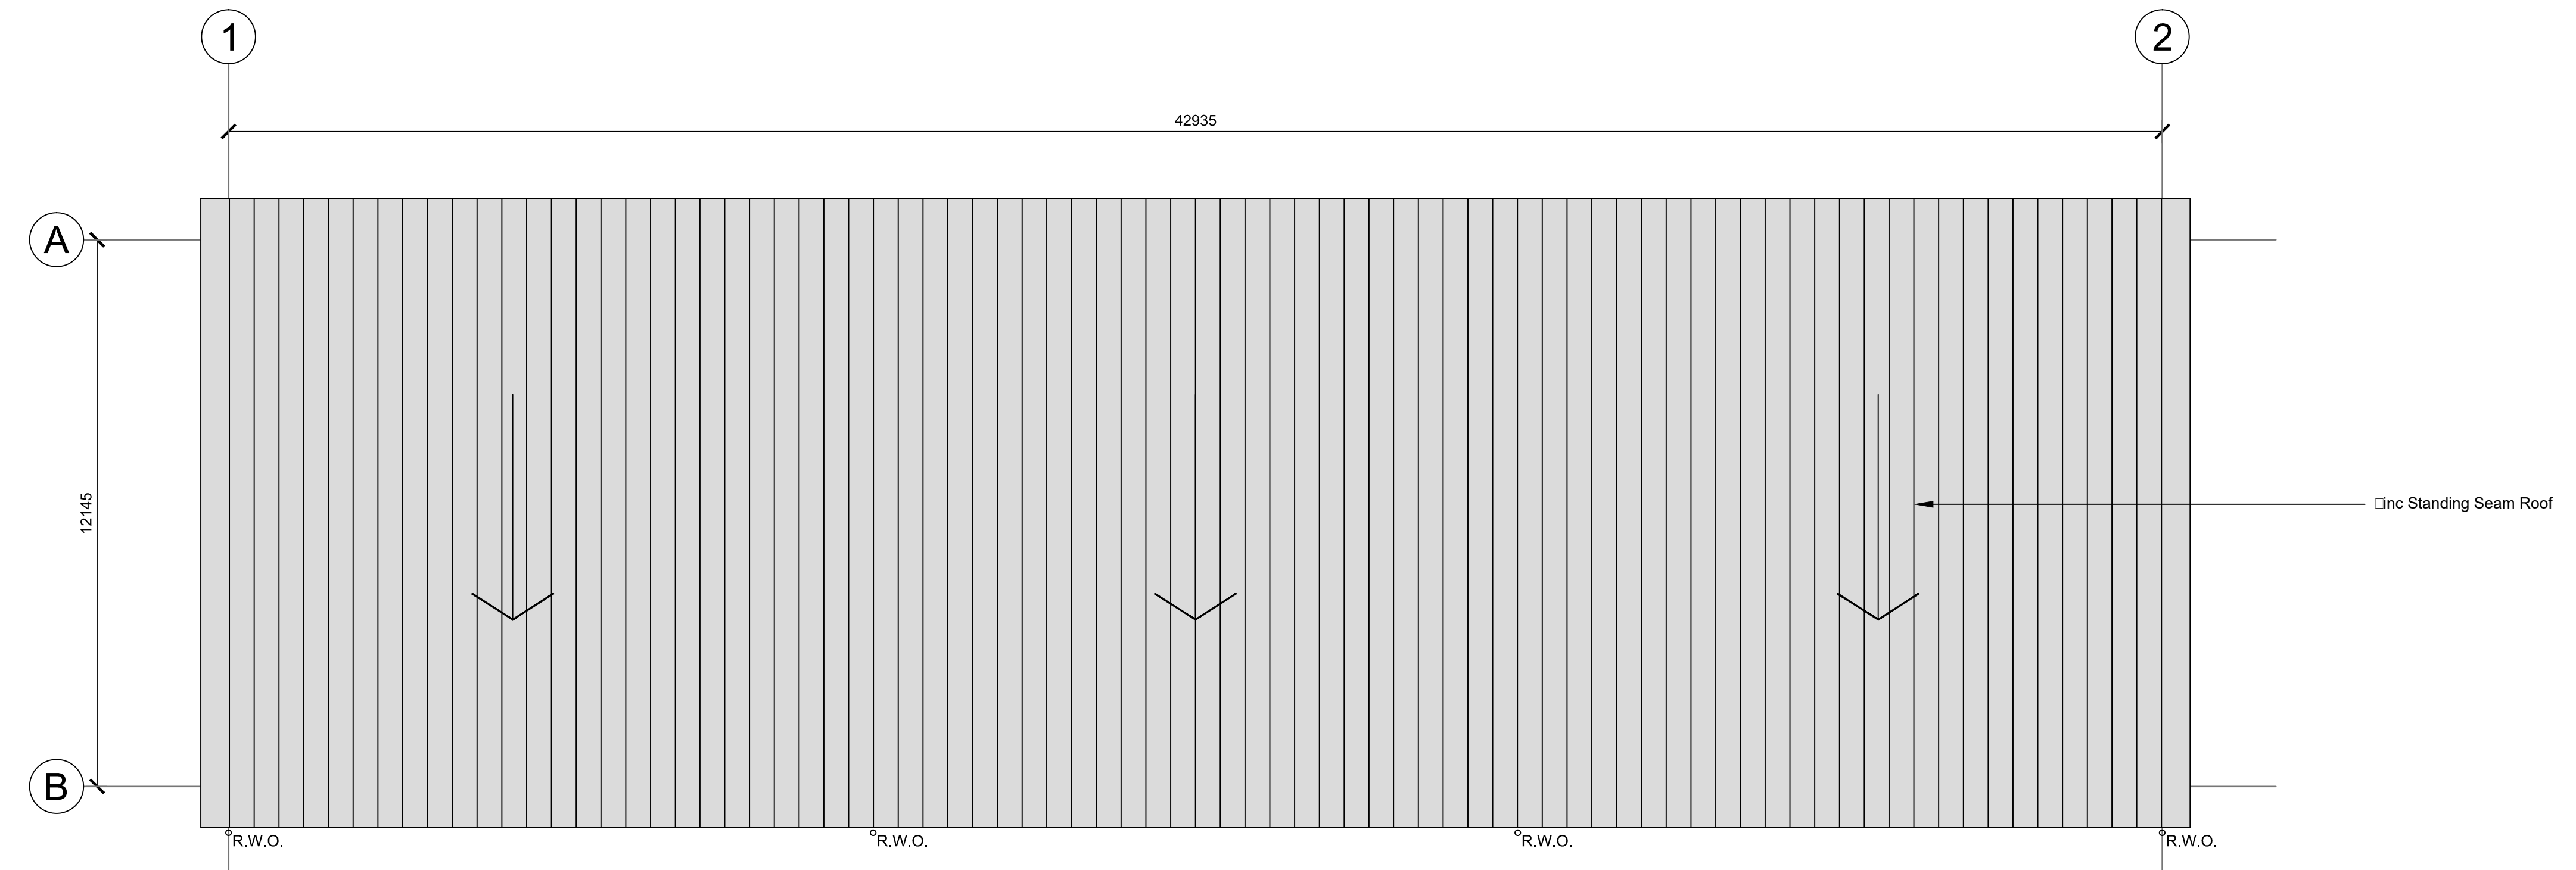

Proposed Roof Plan

- External Finishes:**
(Preliminary specification, subject to change at detail design stage)
- Main Roof - inc standing seam or similar approved
 - Windows Wall Cladding - Aluminium Window System with Integrated Timber Panels Louvred metal cladding above blockwork and to face of steel service doors.
 - Main External Walls - Self coloured Render on Insulation on solid block walls

Clients

Consultant

Corporate House
City East Business Park
Ballybrit, Galway, Ireland.

Tel +353 (0)91 460675
www.N6GalwayCity.ie
www.arup.ie

Job Title
N6 Galway City Ring Road

Scale 1:100 @ A1

Date: February 2018


I2	23/03/2018	AG	HK	EMC
I1	22/02/2018	KJ	HK	EMC
Issue	Date	By	Chkd	Appd

Drawing Title
Galway Racecourse Lackagh Tunnel Services Building: Proposed Roof Plan Sheet 8 of 17


Drawing Status
For Information

Job No	Drawing No	Issue
233985	GCOB-3000-D-207	12


FOR INFORMATION

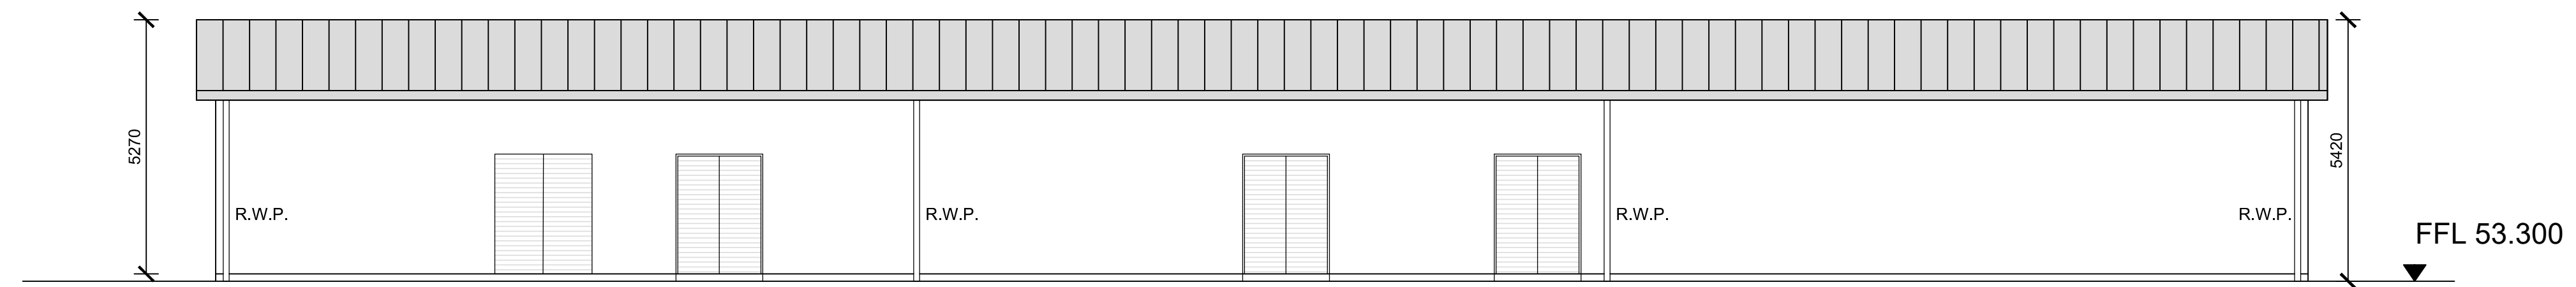


D01 Proposed Rear Elevation
Scale: 1:100 @ A1

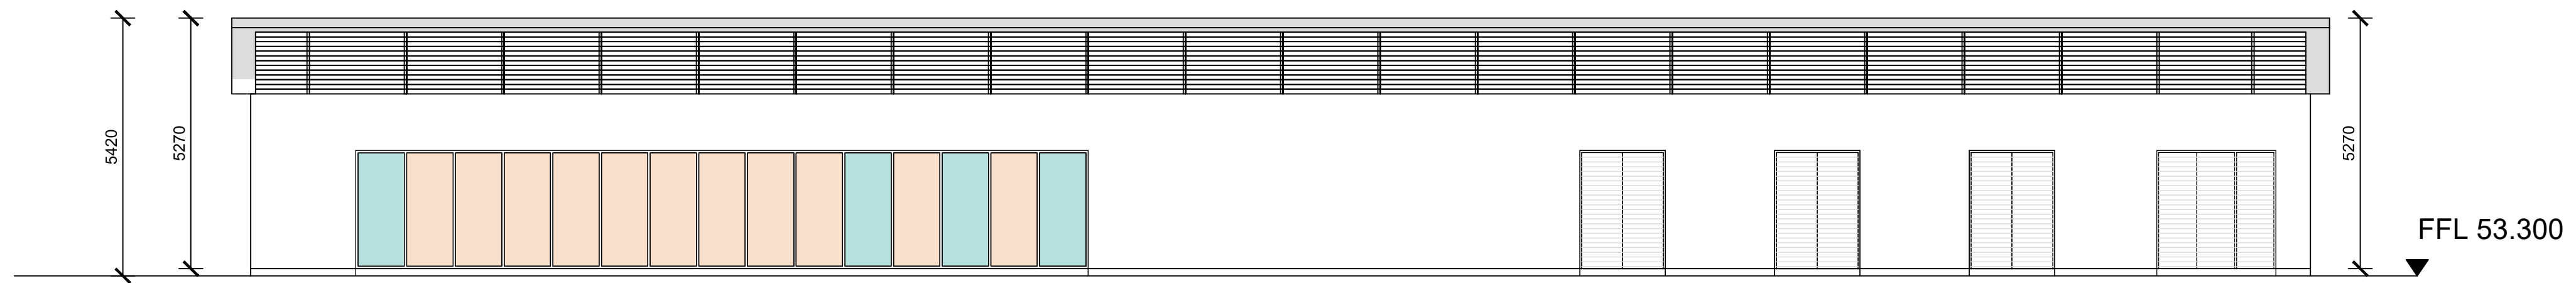


D02 Proposed Front Elevation
Scale: 1:100 @ A1

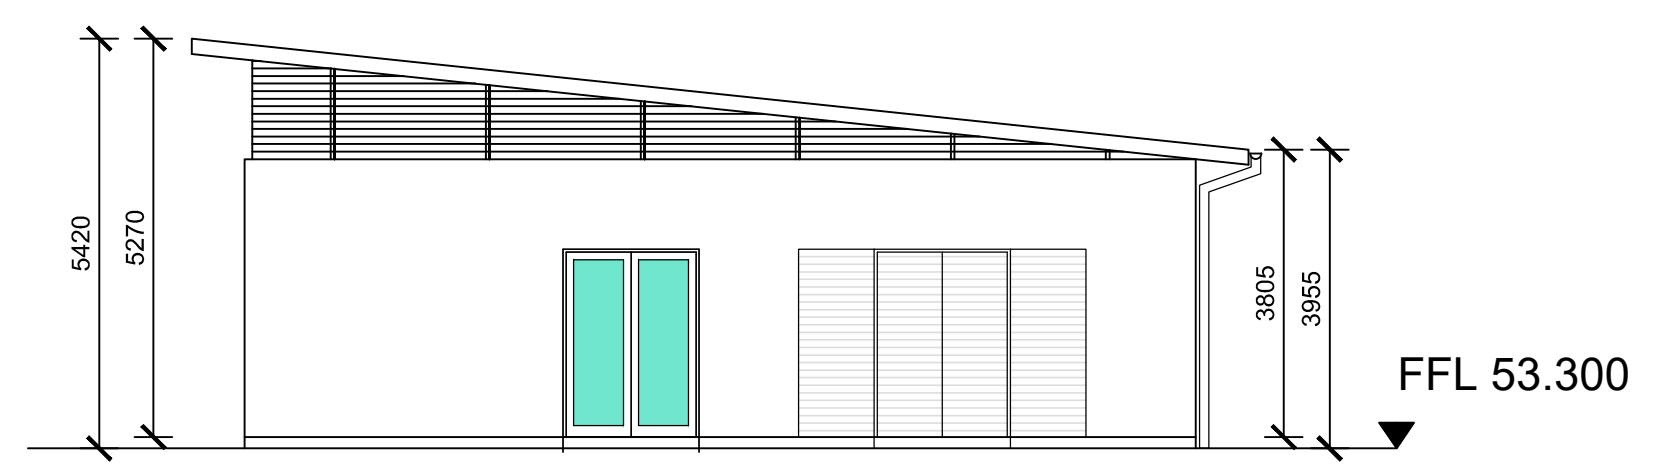

D03 Proposed Side Elevation
Scale: 1:100 @ A1

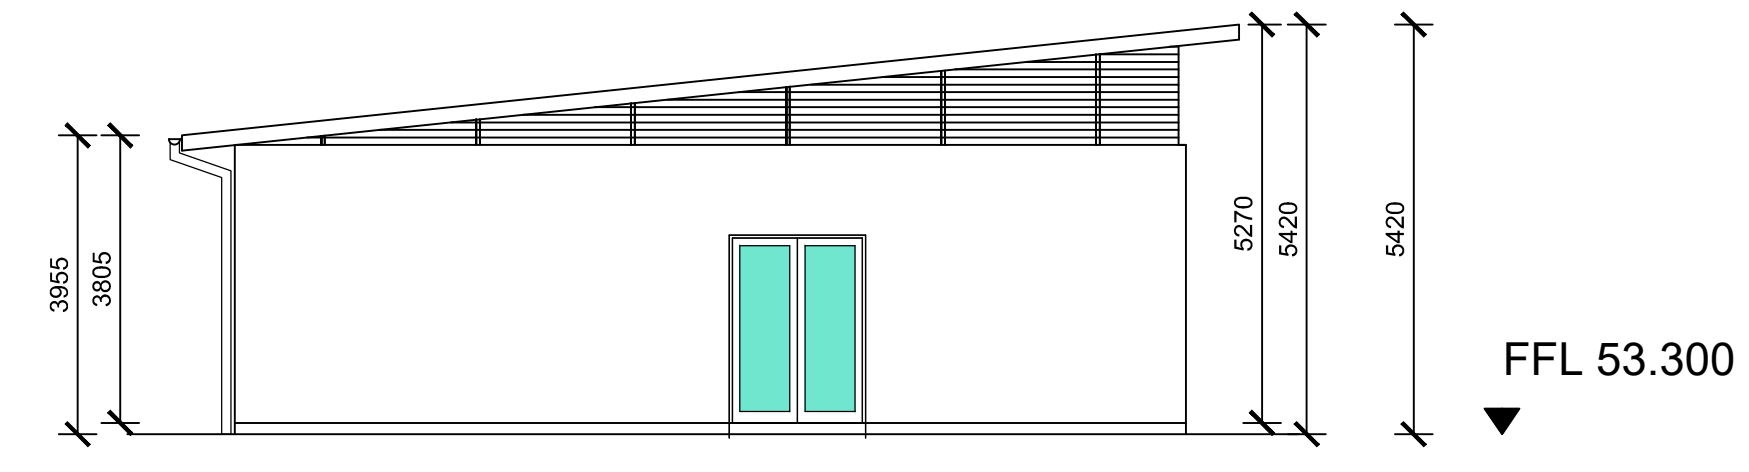

D04 Proposed Side Elevation
Scale: 1:100 @ A1

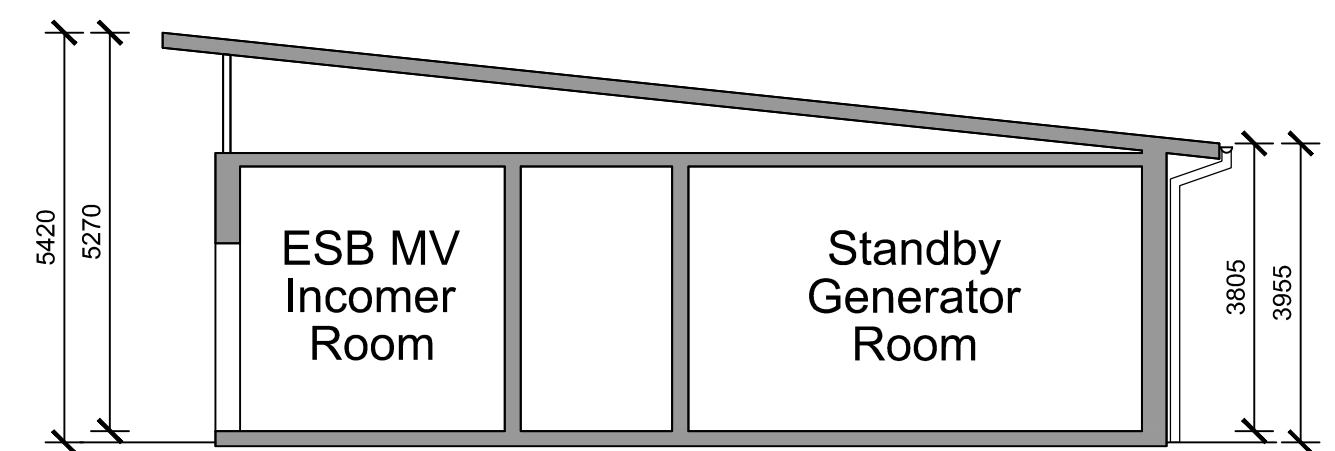

D05 Proposed Section A
Scale: 1:100 @ A1

- External Finishes:**
(Preliminary specification, subject to change at detail design stage)
- Main Roof - inc standing seam or similar approved
 - Windows Wall Cladding - Aluminium Window System with Integrated Timber Panels Louvred metal cladding above blockwork and to face of steel service doors.
 - Main External Walls - Self coloured Render on Insulation on solid block walls

Clients

Consultant

Corporate House
City East Business Park
Ballybrit, Galway, Ireland.

Tel +353 (0)91 460675
www.N6GalwayCity.ie
www.arup.ie

Job Title
N6 Galway City Ring Road

Scale 1:100 @A1

Date: February 2018


I2	23/03/2018	AG	HK	EMC
I1	22/02/2018	KJ	HK	EMC
Issue	Date	By	Chkd	Appd

Drawing Title
Galway Racecourse Tunnel Services Building : Proposed Elevations & Section Sheet 9 of 17

Drawing Status
For Information


Job No 233985
Drawing No GCOB-3000-D-208
Issue 12

FOR INFORMATION

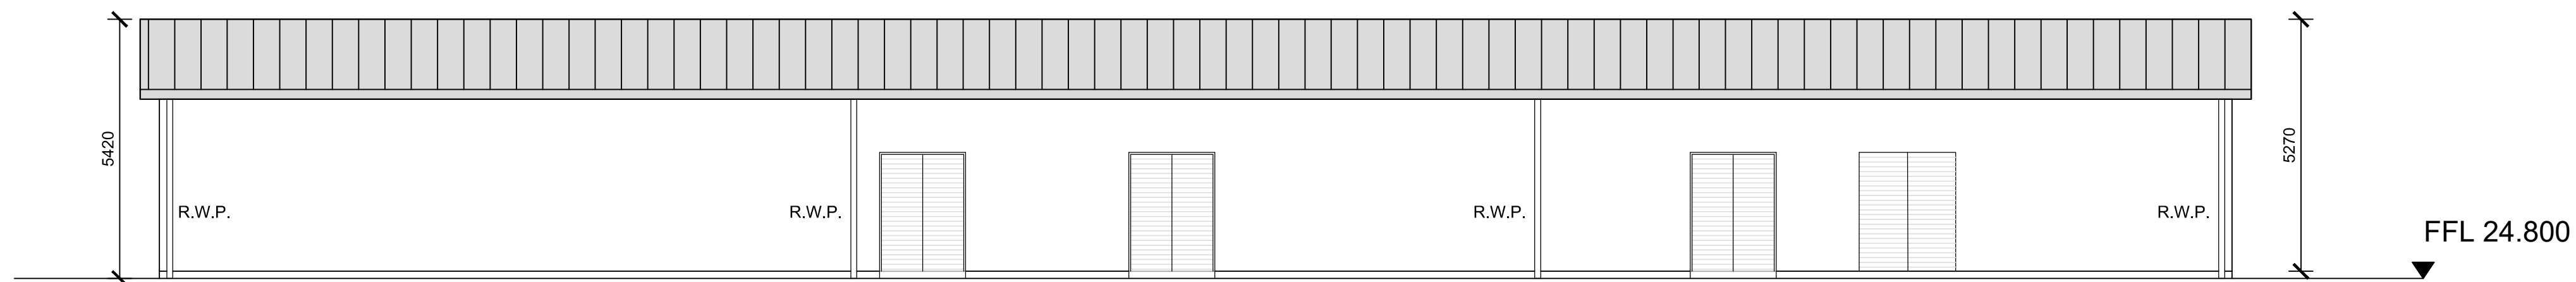


D01 Proposed Rear Elevation

Scale: 1:100 @ A1

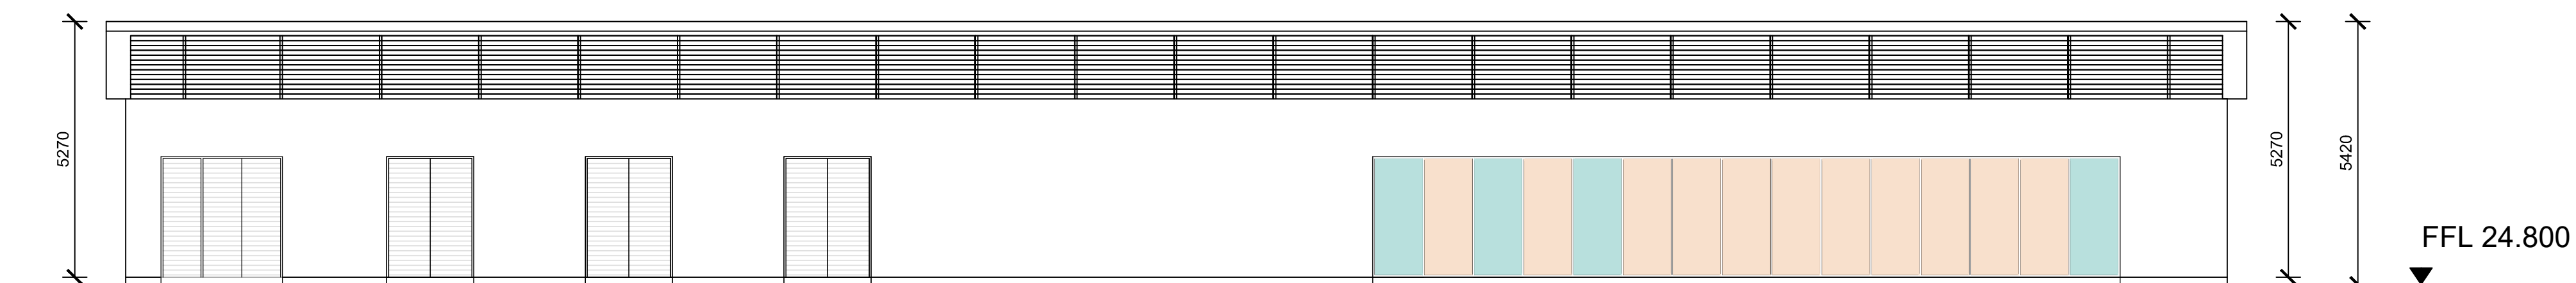


D02 Proposed Front Elevation

Scale: 1:100 @ A1

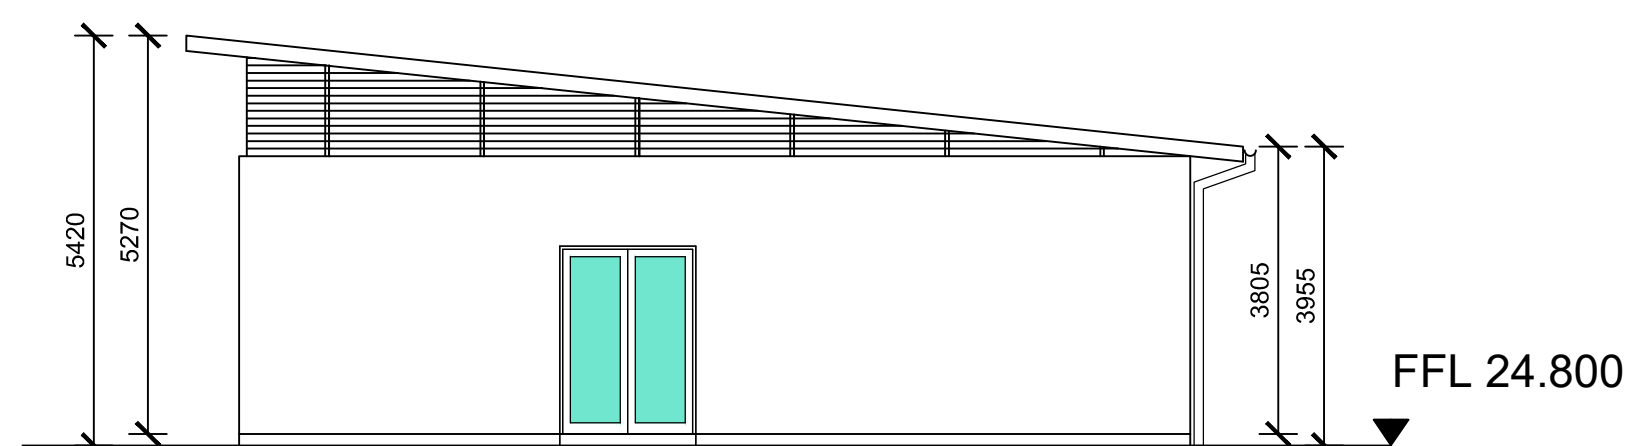


D03 Proposed Side Elevation

Scale: 1:100 @ A1

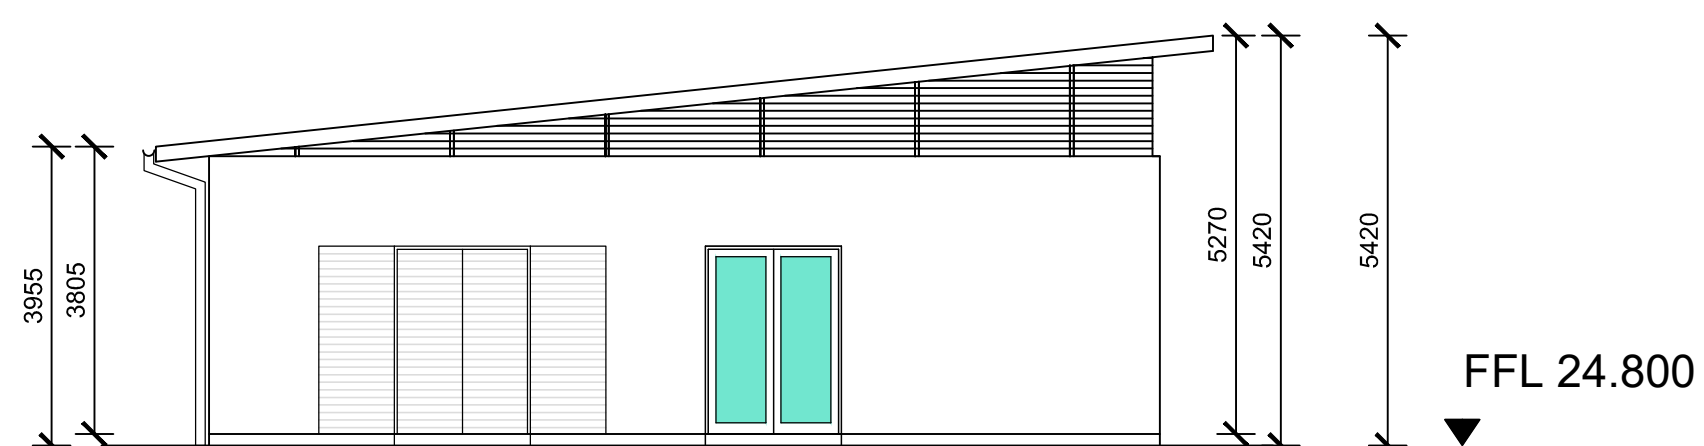

D04 Proposed Side Elevation

Scale: 1:100 @ A1

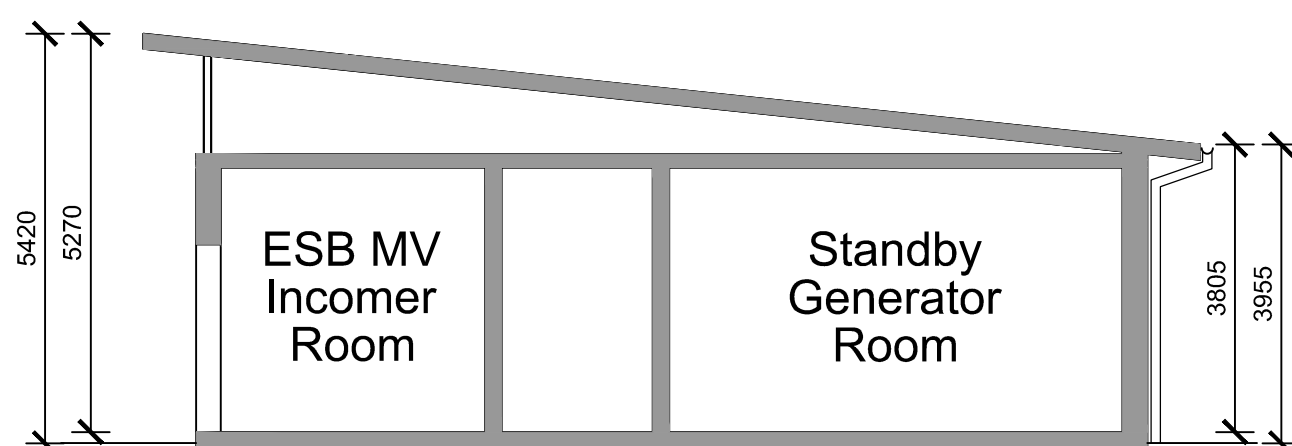

D05 Proposed Section A

Scale: 1:100 @ A1

External Finishes:

(Preliminary specification, subject to change at detail design stage)

- Main Roof - inc standing seam or similar approved
- Windows Wall Cladding - Aluminium Window System with Integrated Timber Panels Louvred metal cladding above blockwork and to face of steel service doors.
- Main External Walls - Self coloured Render on Insulation on solid block walls

Clients

Comhairle Chontae na Gaillimhe
Galway County Council

Galway City Transport Project

An Roinn Iompair
Turasóireachta agus Spóirt
Department Transport, Tourism and Sport

TII
Transport Infrastructure Ireland

Consultant

Corporate House
City East Business Park
Ballybrit, Galway, Ireland.

Tel +353 (0)91 460675
www.N6GalwayCity.ie
www.arup.ie

Job Title

N6 Galway City Ring Road

Scale 1:100 @A1

Date: February 2018

Issue	Date	By	Chkd	Appd
I2	23/03/2018	AG	HK	EMC
I1	22/02/2018	KJ	HK	EMC

Drawing Title

Lackagh Tunnel Services
Building : Proposed Elevations & Section
Sheet 10 of 17

Drawing Status

For Information

Job No 233985 Drawing No GCOB-3000-D-209 Issue 12