




D.01 Building 01 - Existing North West Elevation Scale: 1:200 @ A0
D.02 Building 01 - Existing South West Elevation Scale: 1:200 @ A0

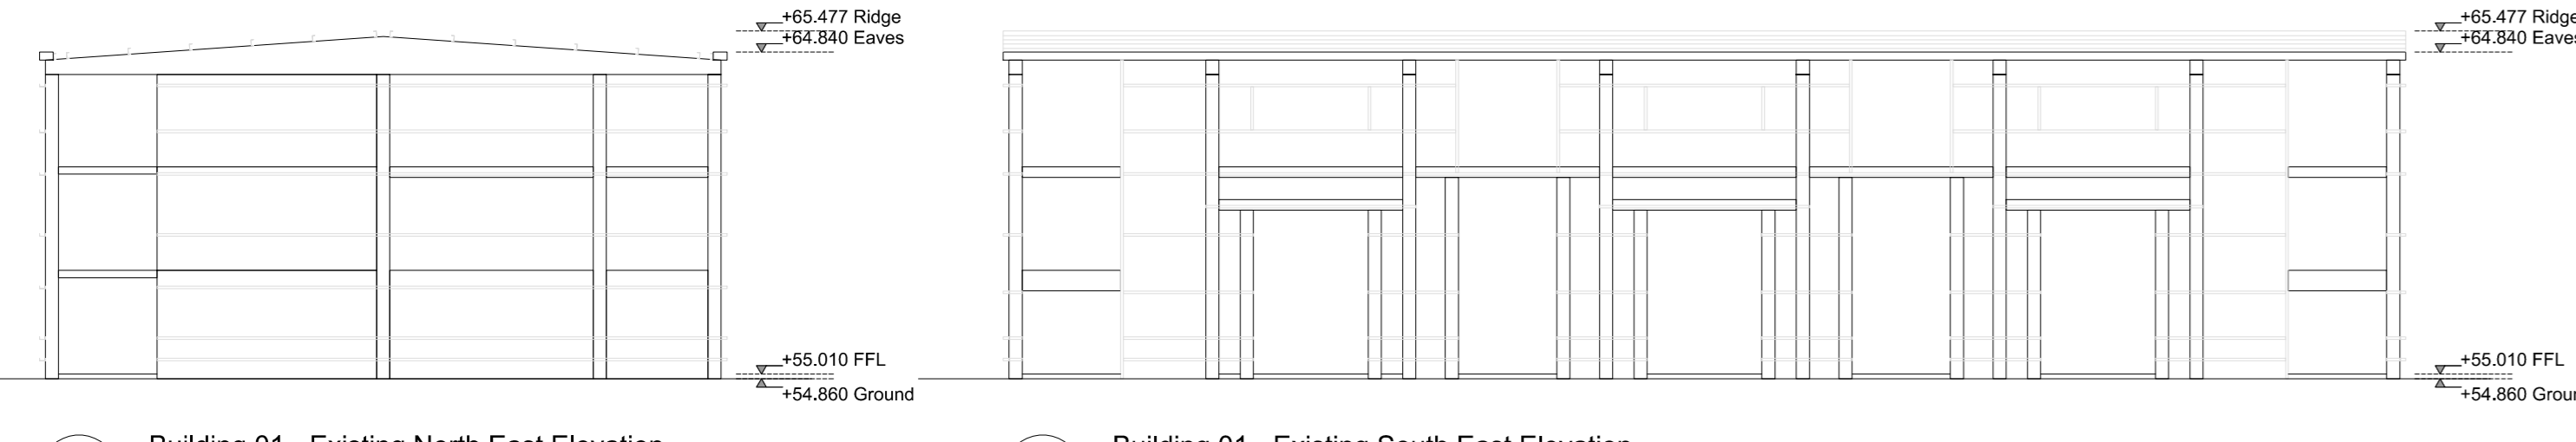


D.03 Building 01 - Existing North East Elevation Scale: 1:200 @ A0
D.04 Building 01 - Existing South East Elevation Scale: 1:200 @ A0

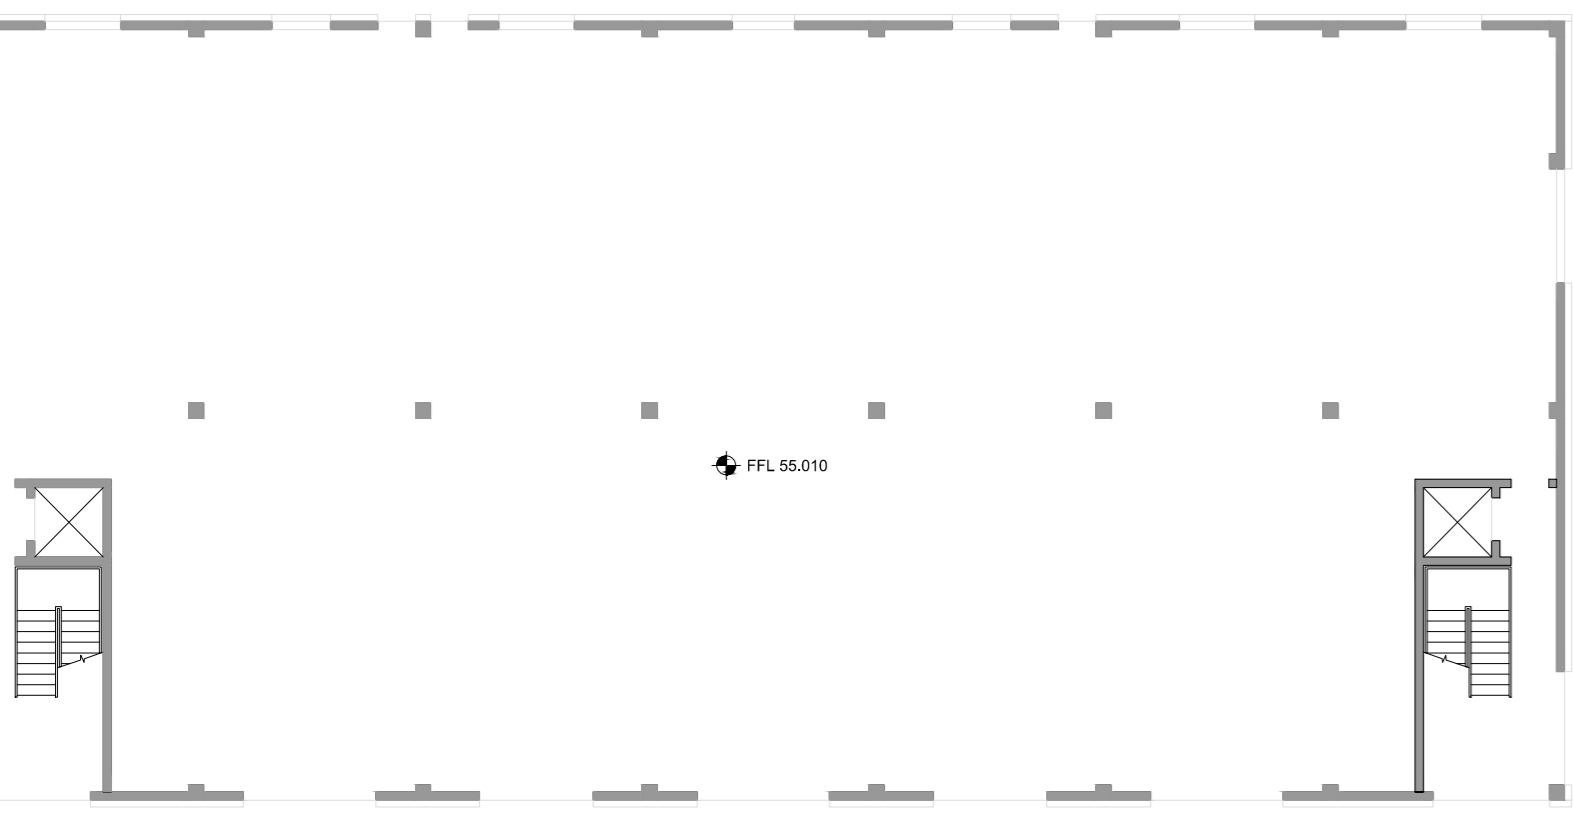

D.05 Building 01 - Floor Plan Scale: 1:200 @ A0

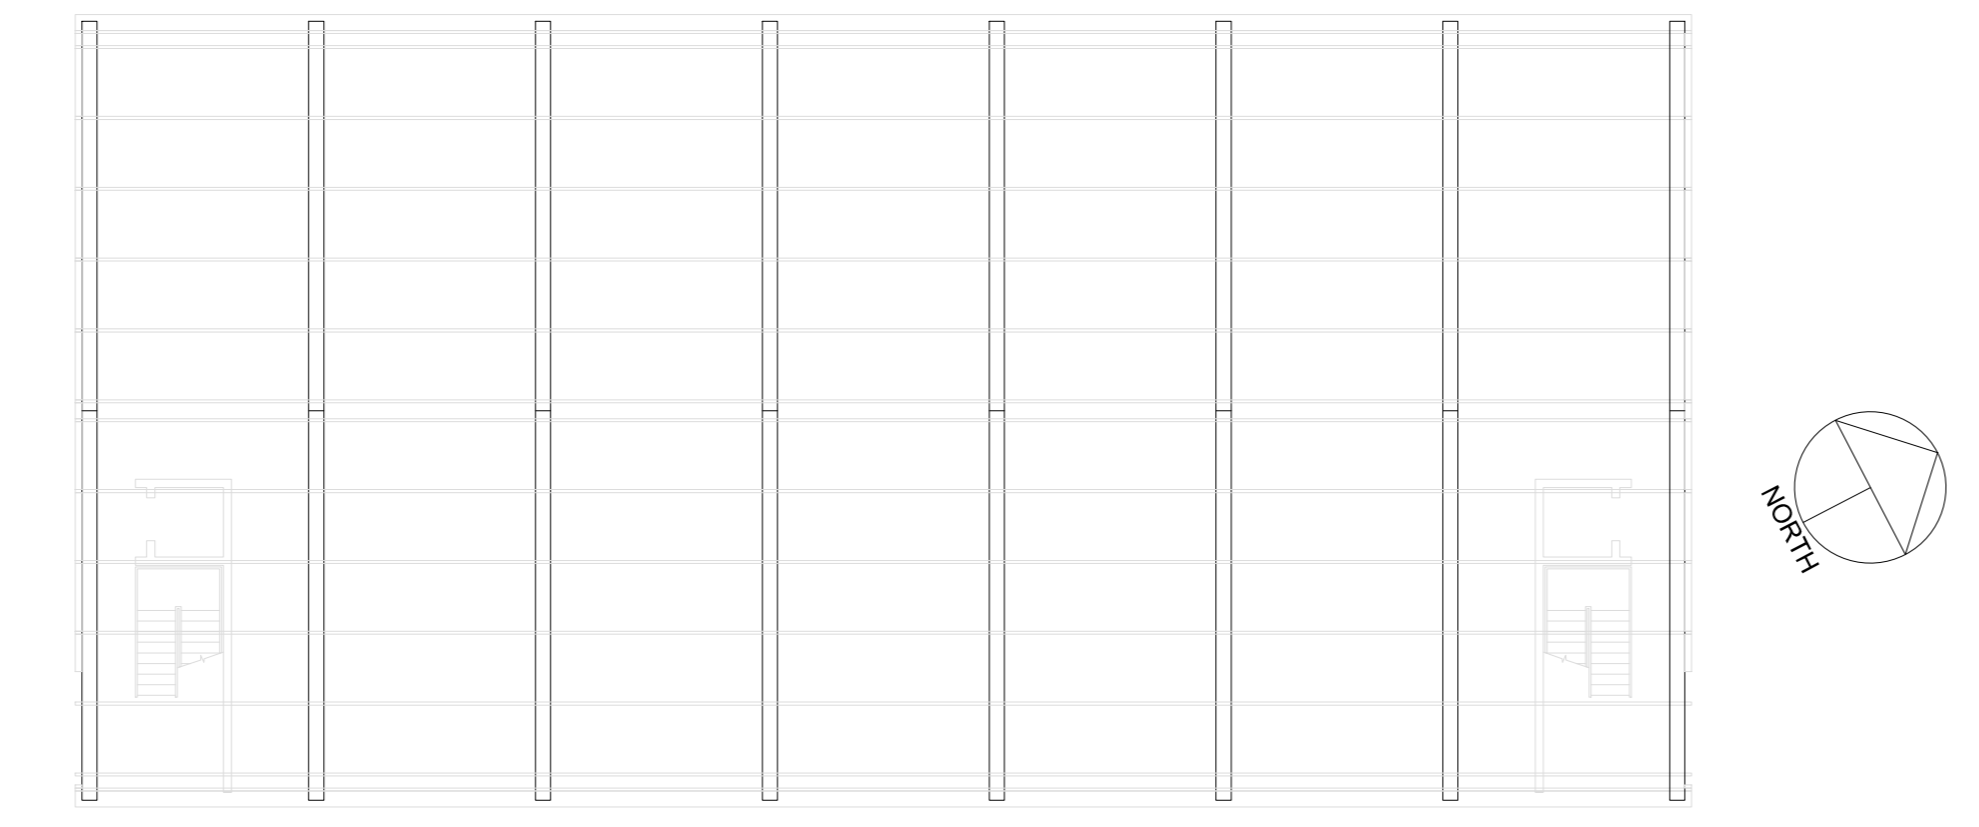


D.06 Building 01 - Roof Plan Scale: 1:200 @ A0

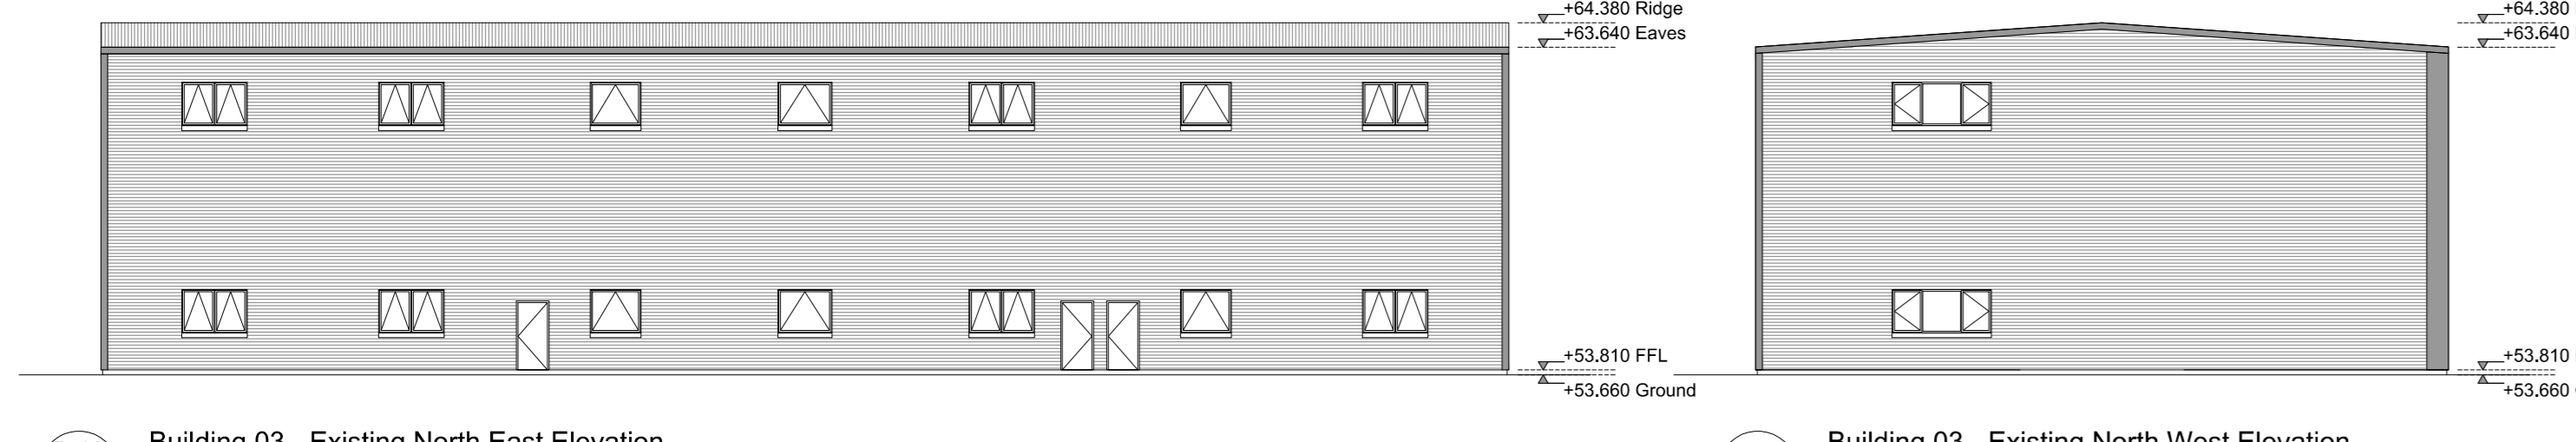


D.13 Building 03 - Existing North East Elevation Scale: 1:200 @ A0
D.14 Building 03 - Existing North West Elevation Scale: 1:200 @ A0




D.15 Building 03 - Existing South East Elevation Scale: 1:200 @ A0
D.16 Building 03 - Existing South West Elevation Scale: 1:200 @ A0

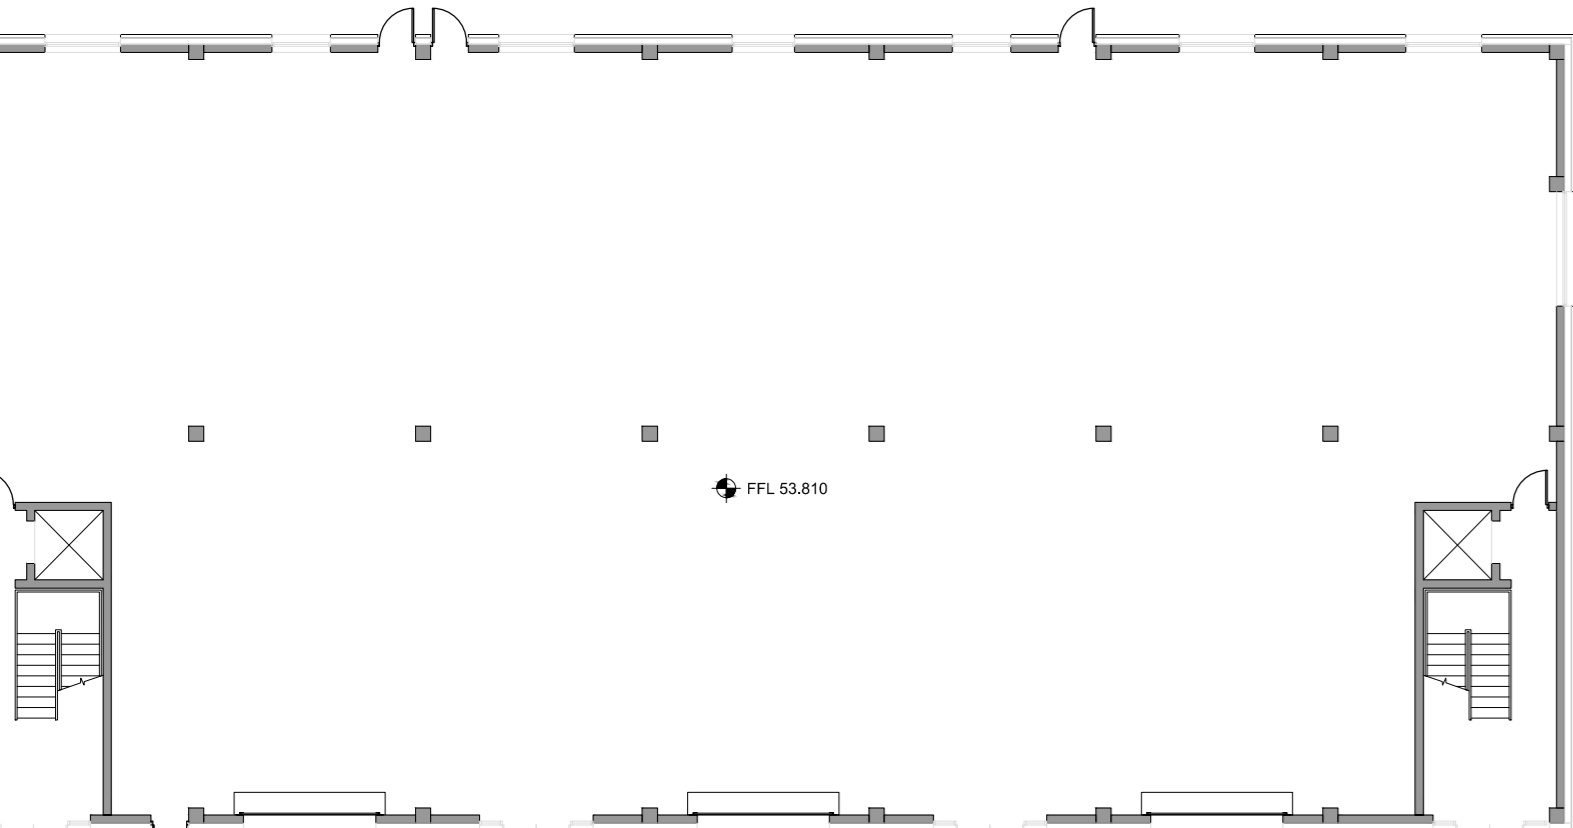


D.17 Building 03 - Floor Plan Scale: 1:200 @ A0

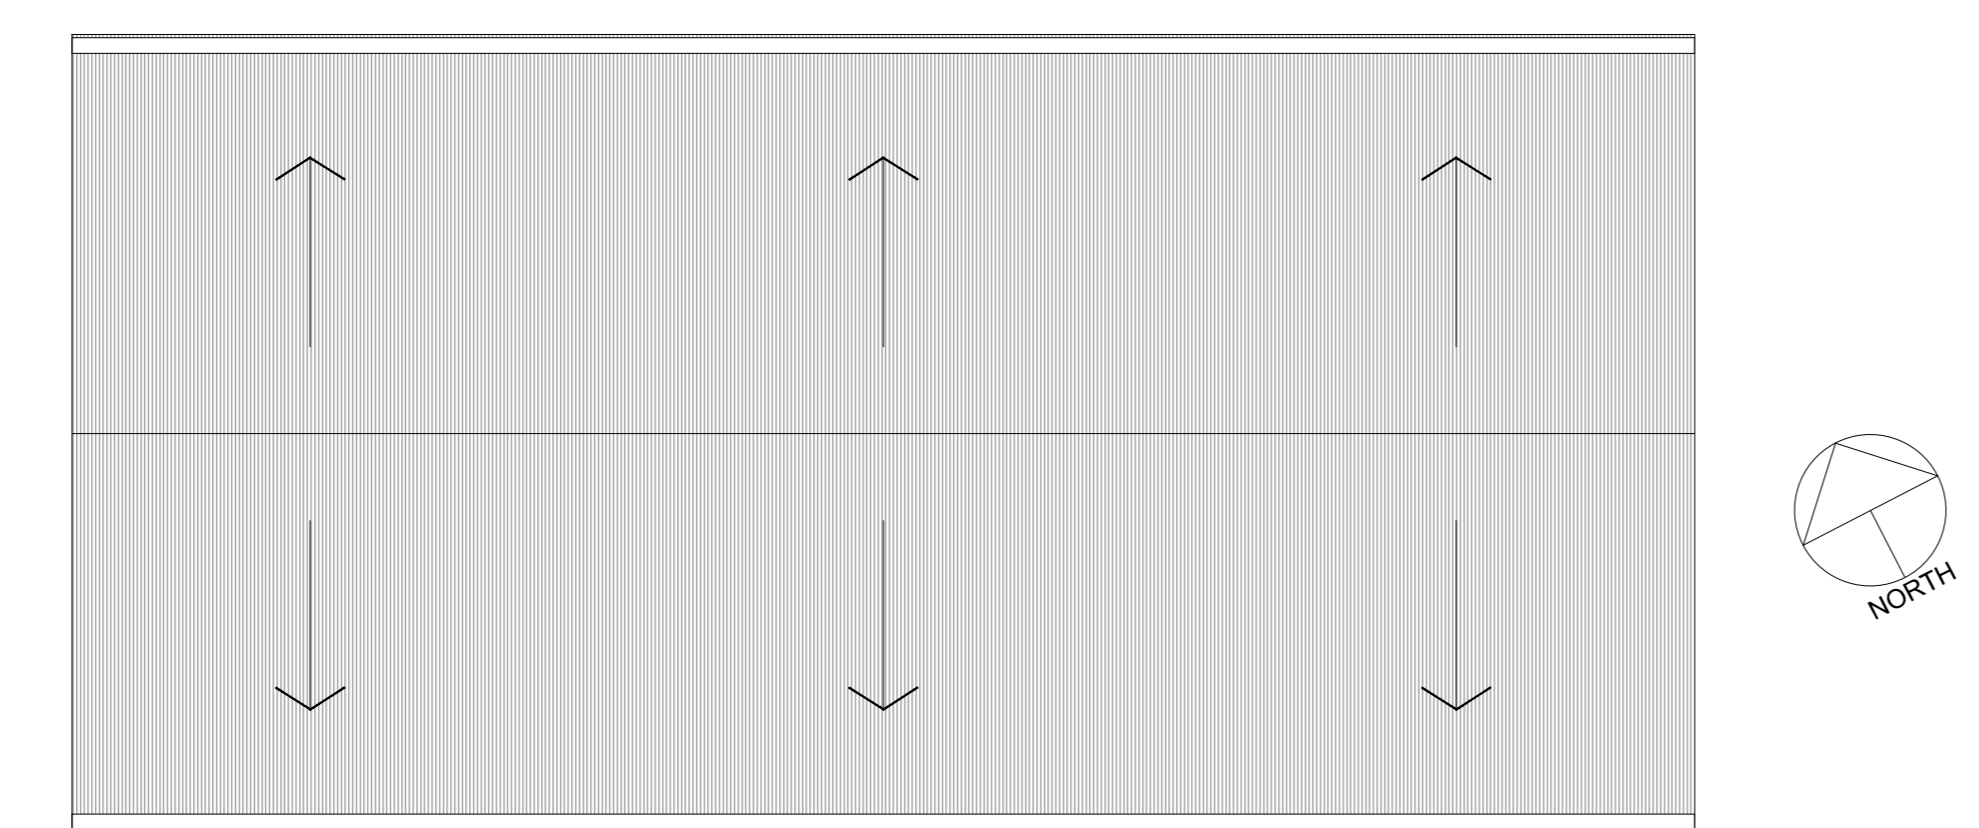


D.18 Building 03 - Roof Plan Scale: 1:200 @ A0

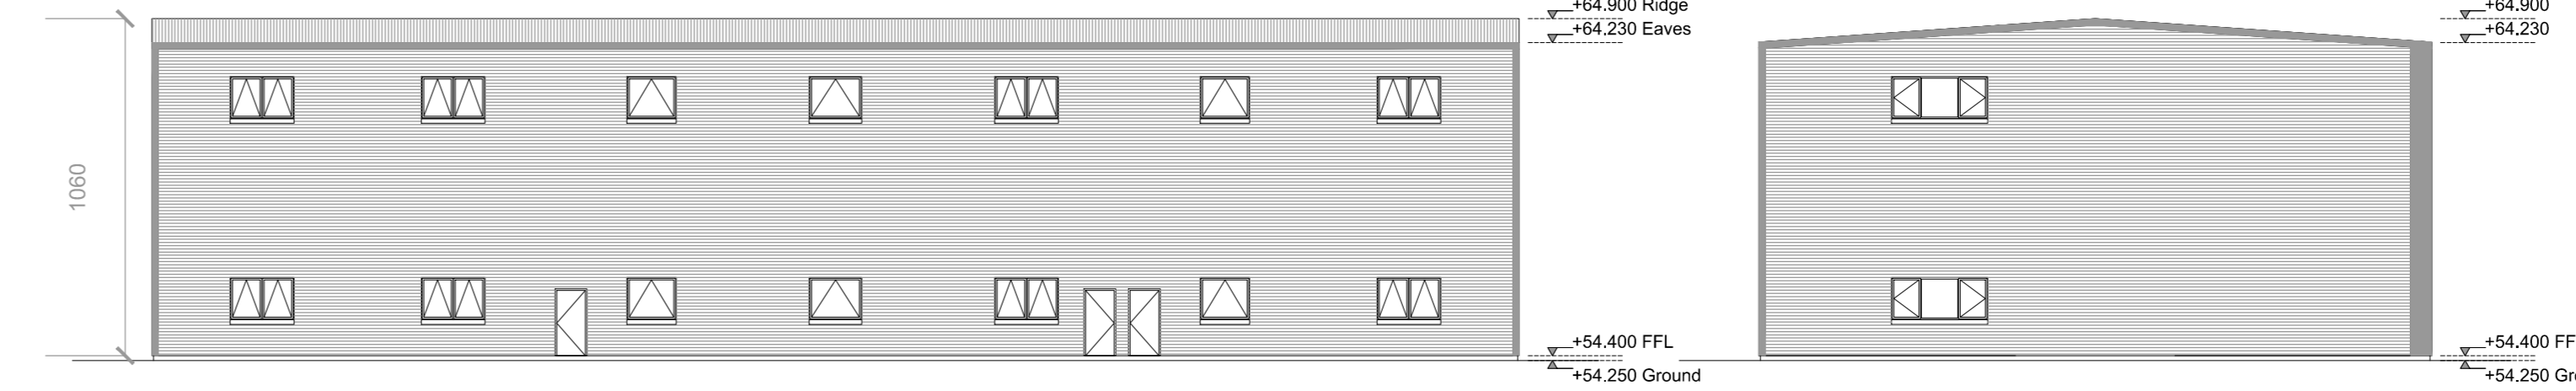


D.07 Building 02 - Existing North East Elevation Scale: 1:200 @ A0
D.08 Building 02 - Existing North West Elevation Scale: 1:200 @ A0

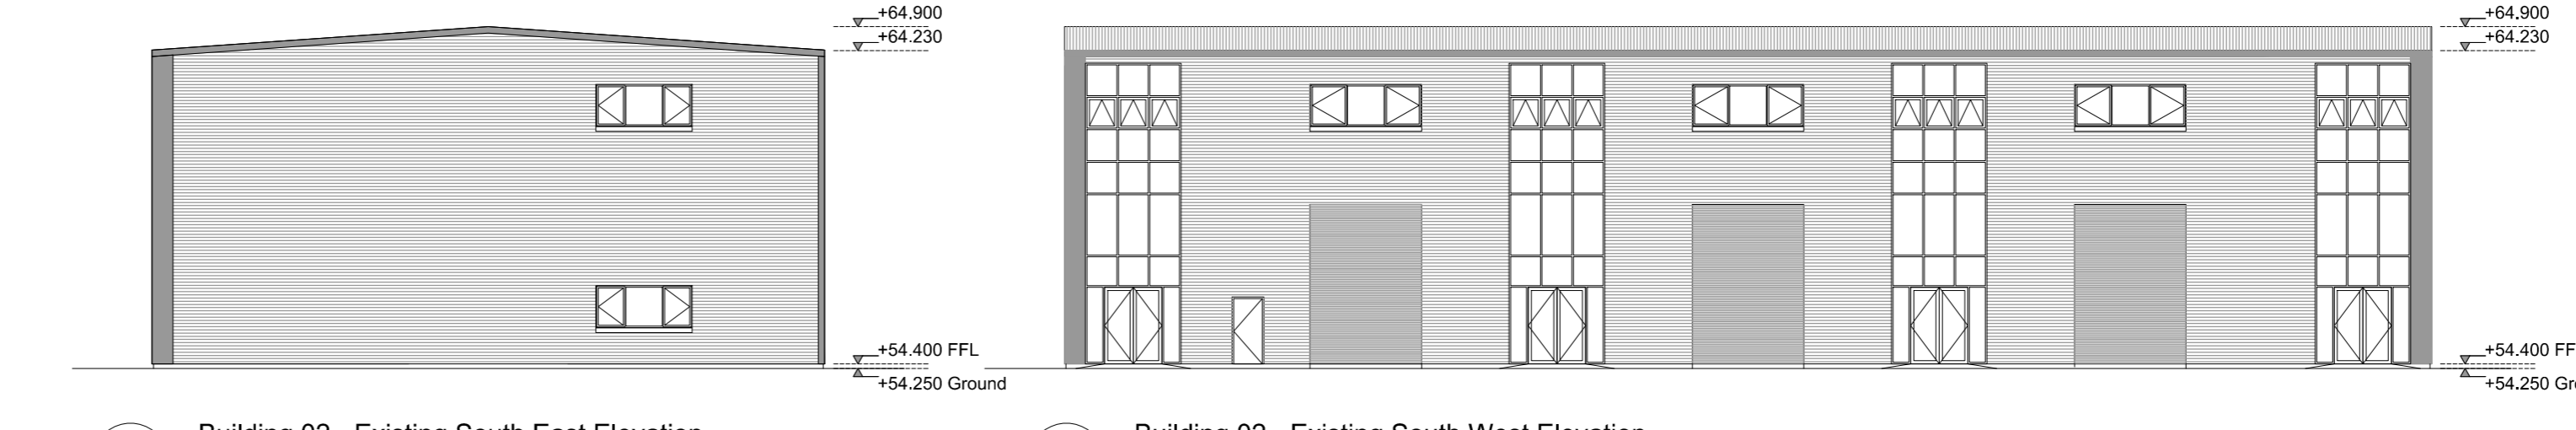


D.09 Building 02 - Existing South East Elevation Scale: 1:200 @ A0
D.10 Building 02 - Existing South West Elevation Scale: 1:200 @ A0

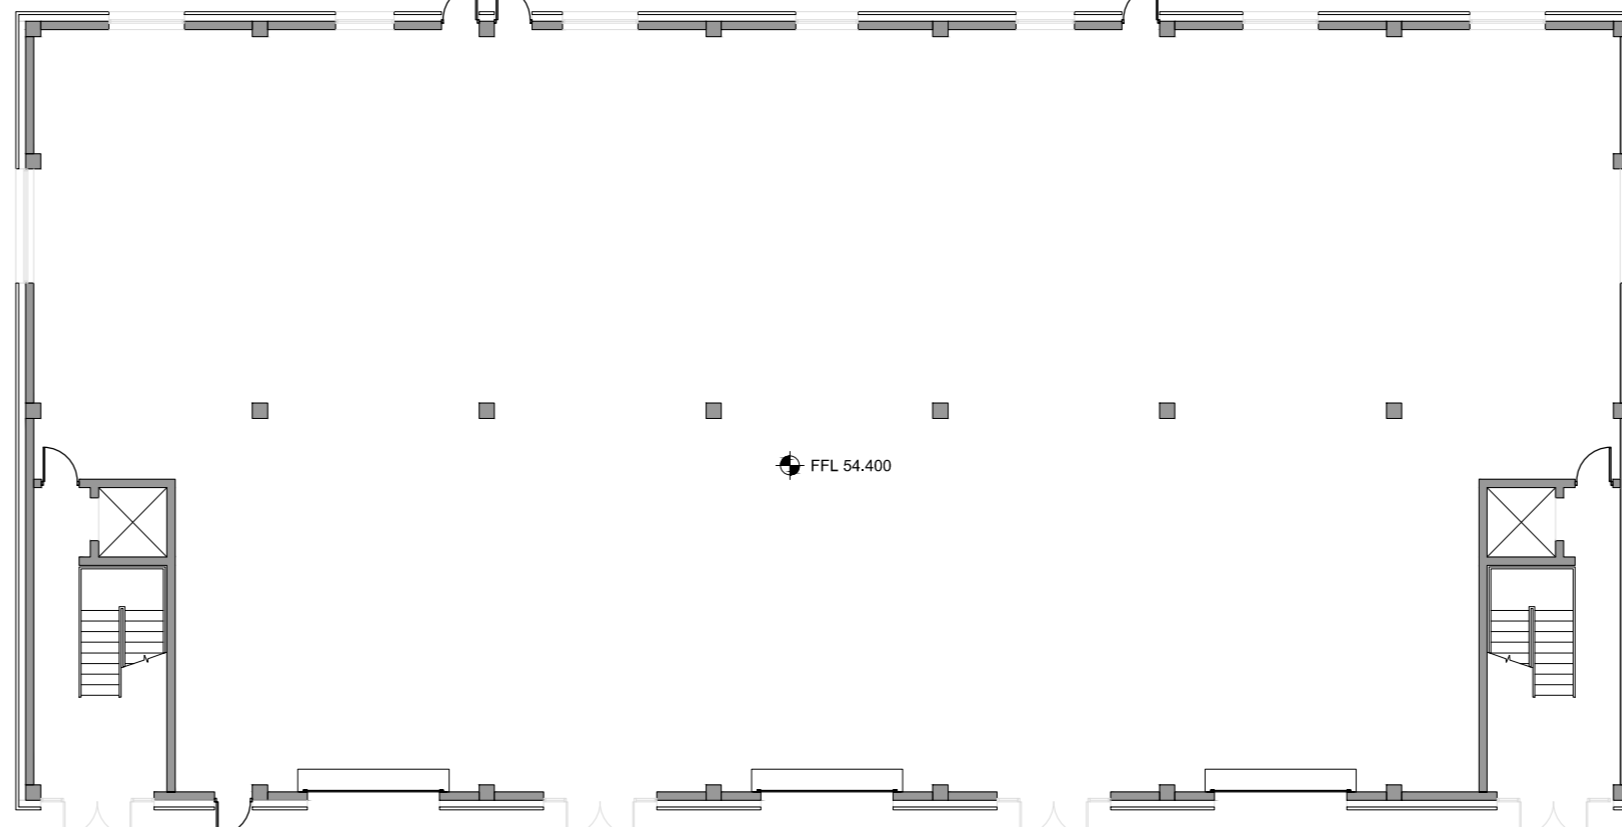

D.11 Building 02 - Floor Plan Scale: 1:200 @ A0

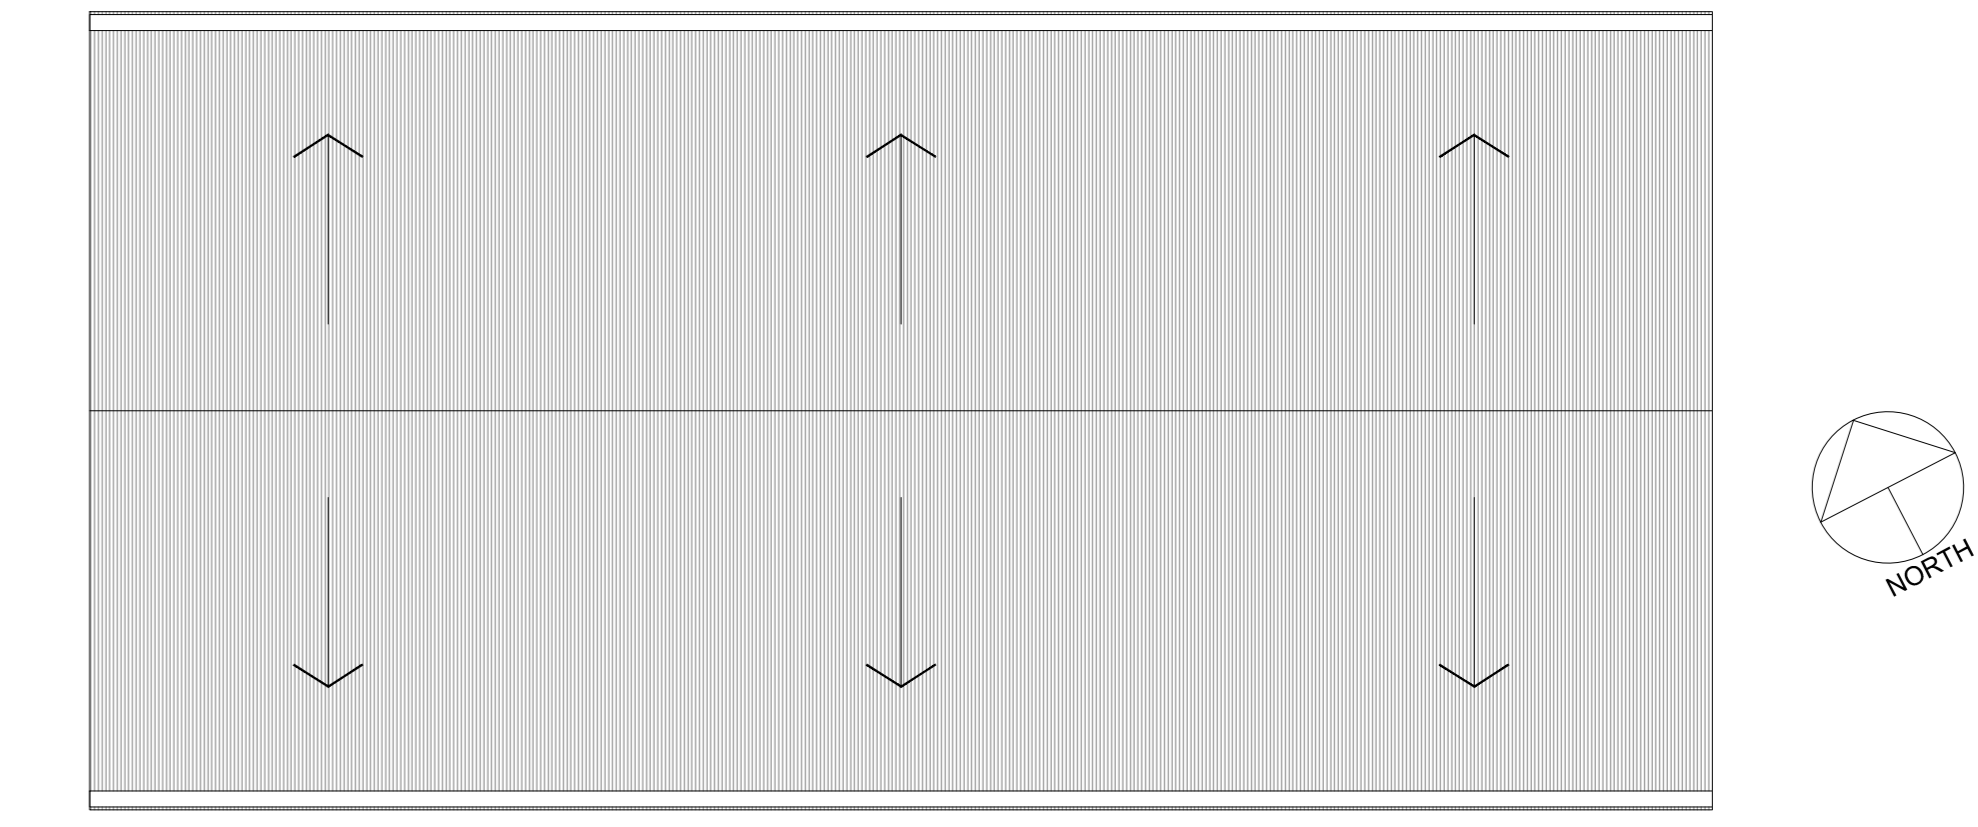


D.12 Building 02 - Roof Plan Scale: 1:200 @ A0

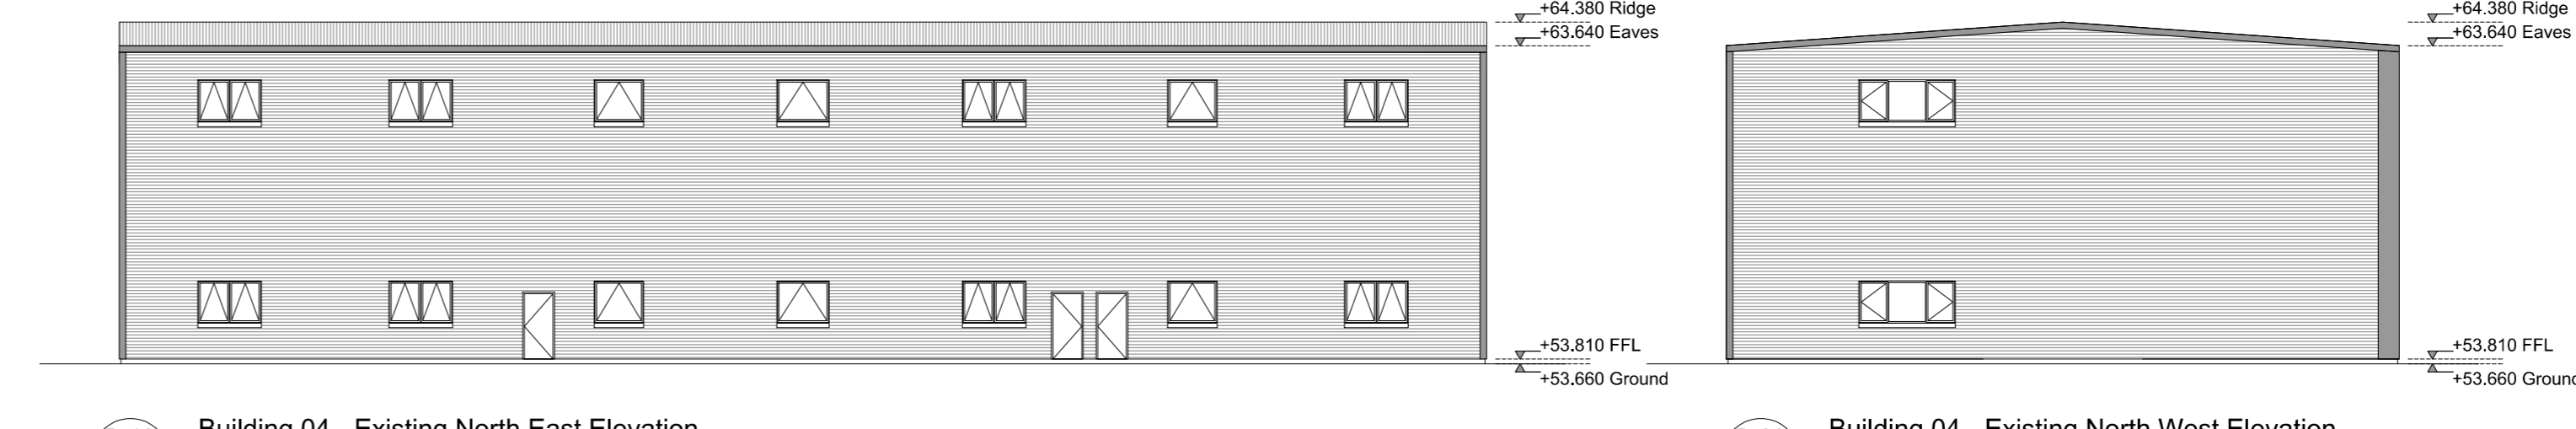

D.19 Building 04 - Existing North East Elevation Scale: 1:200 @ A0
D.20 Building 04 - Existing North West Elevation Scale: 1:200 @ A0



D.21 Building 04 - Existing South East Elevation Scale: 1:200 @ A0
D.22 Building 04 - Existing South West Elevation Scale: 1:200 @ A0

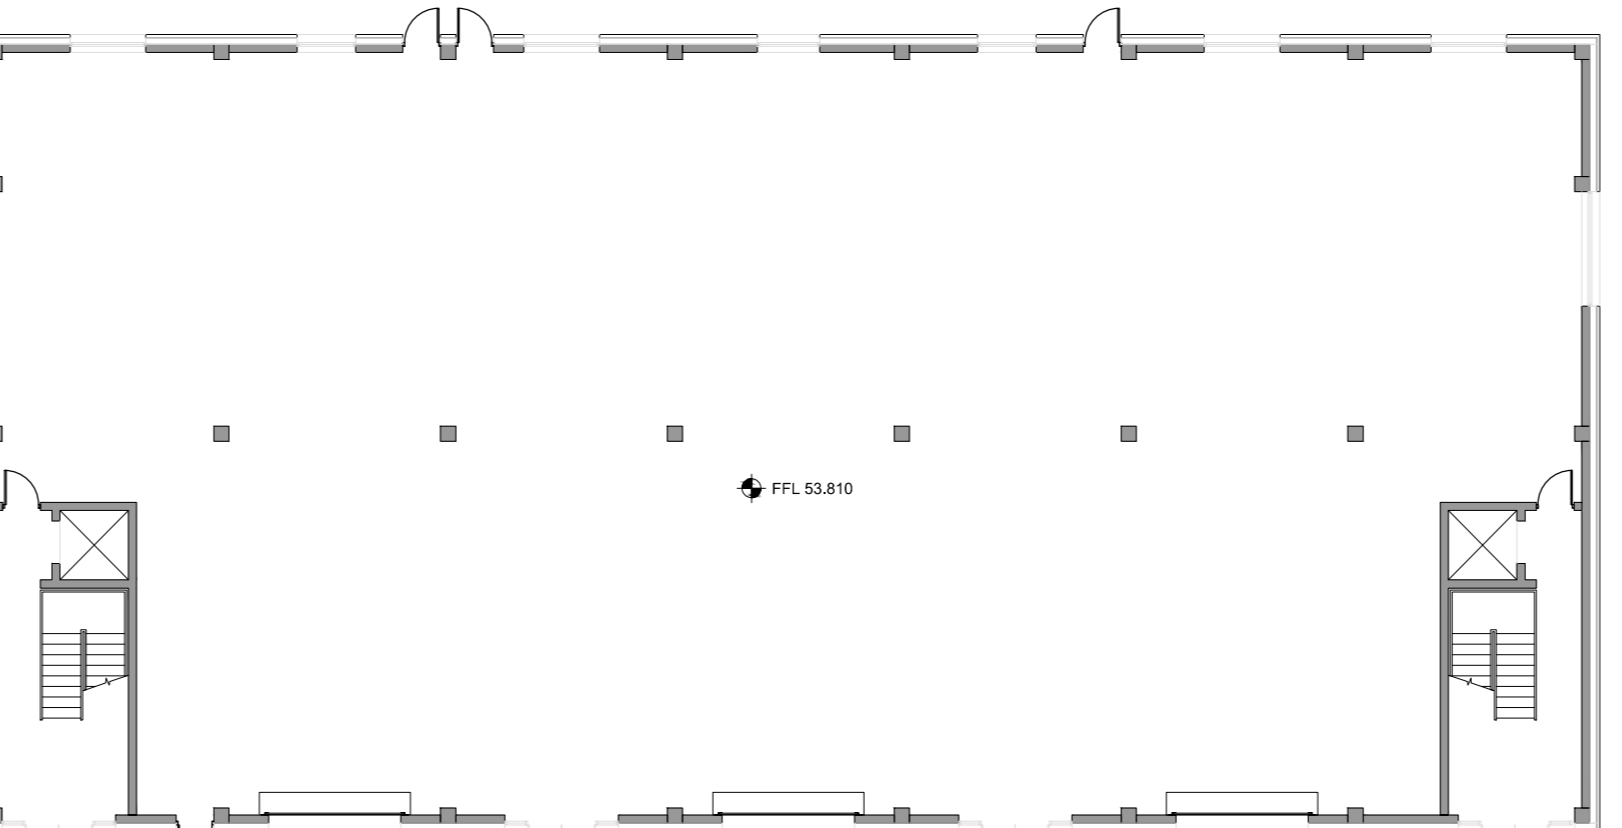

D.23 Building 04 - Floor Plan Scale: 1:200 @ A0




D.24 Building 04 - Roof Plan Scale: 1:200 @ A0




Job Title: N6 Galway City Ring Road
Scale: 1:200 @ A0
Date: February 2018

Revision table with columns: Issue, Date, By, Crkd, Appd.


Drawing Title: Galway Racecourse Tunnel Services Building - Existing Buildings
Sheet 11 of 17
Job No: 233985
Drawing No: GCOB-3000-D-210

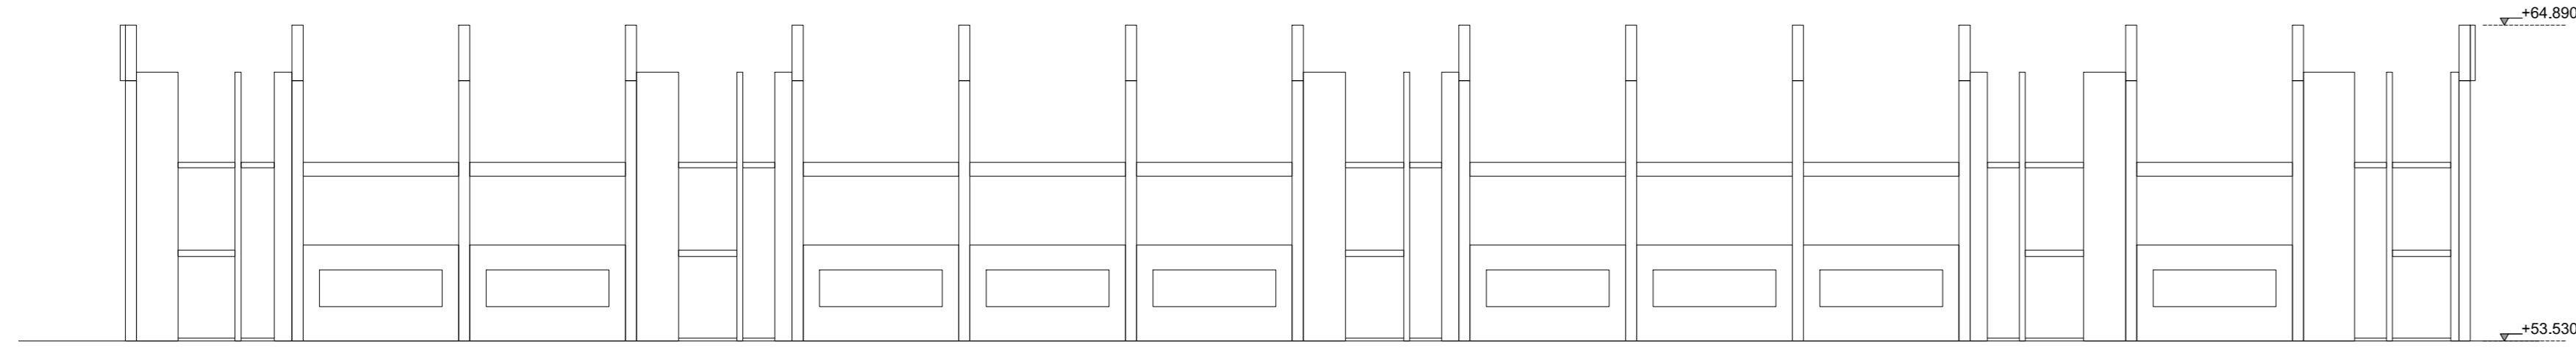


D.01 Building 05 - Existing South West Elevation
211 Scale: 1:200 @ A0

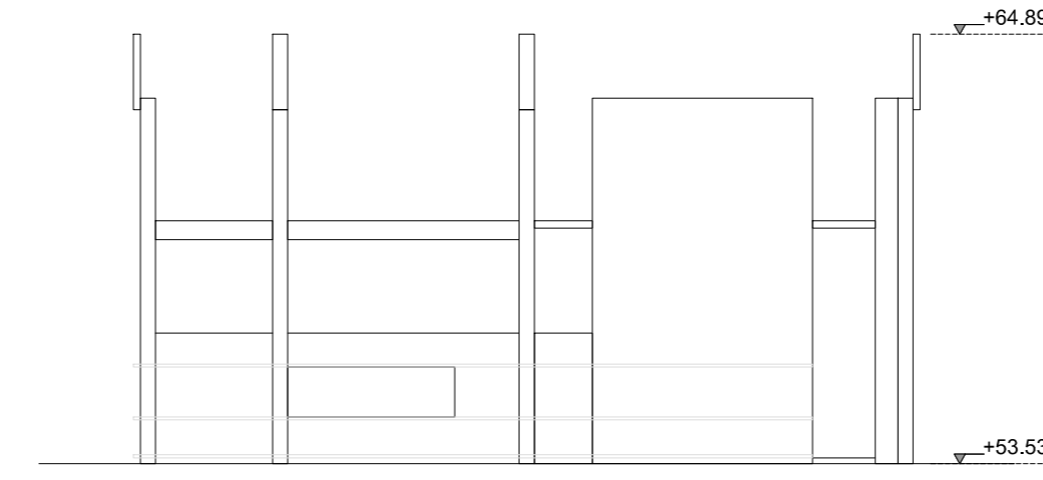


D.02 Building 05 - Existing North West Elevation
211 Scale: 1:200 @ A0

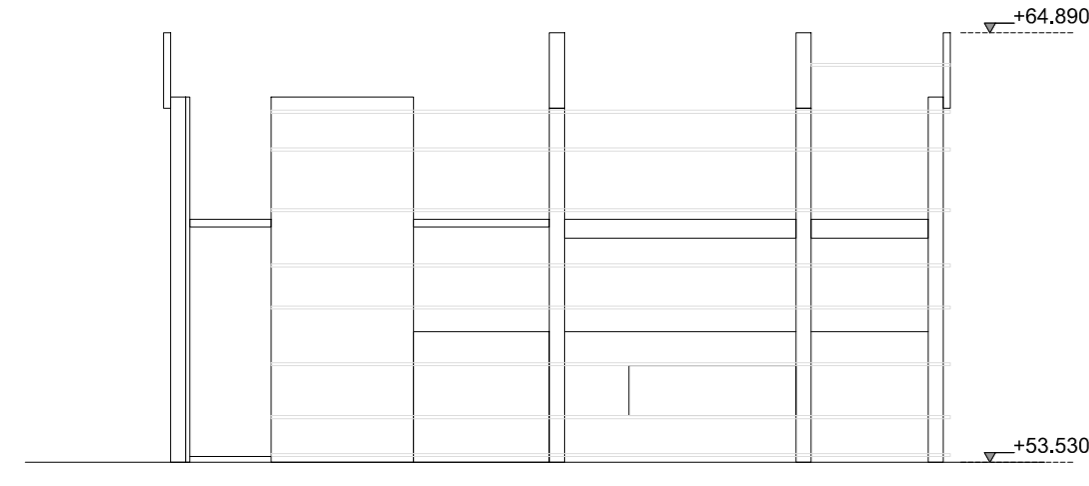


D.03 Building 05 - Existing South East Elevation
211 Scale: 1:200 @ A0

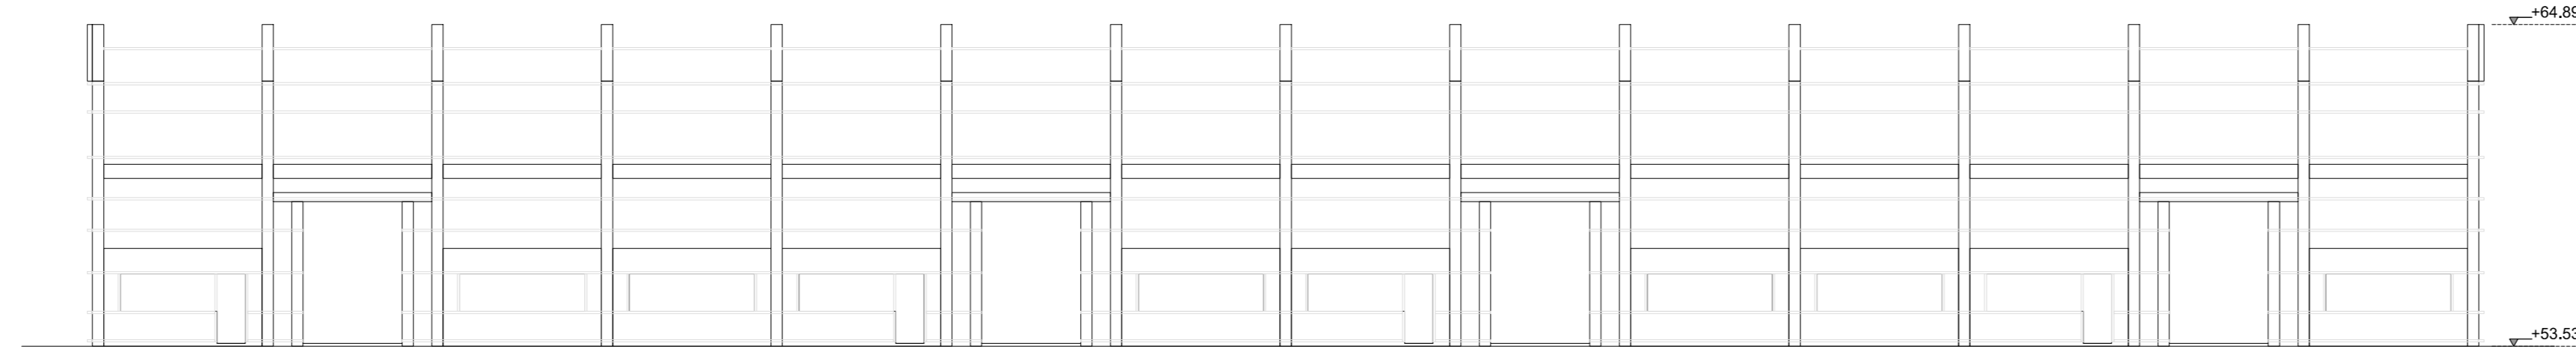


D.04 Building 05 - Existing North East Elevation
211 Scale: 1:200 @ A0

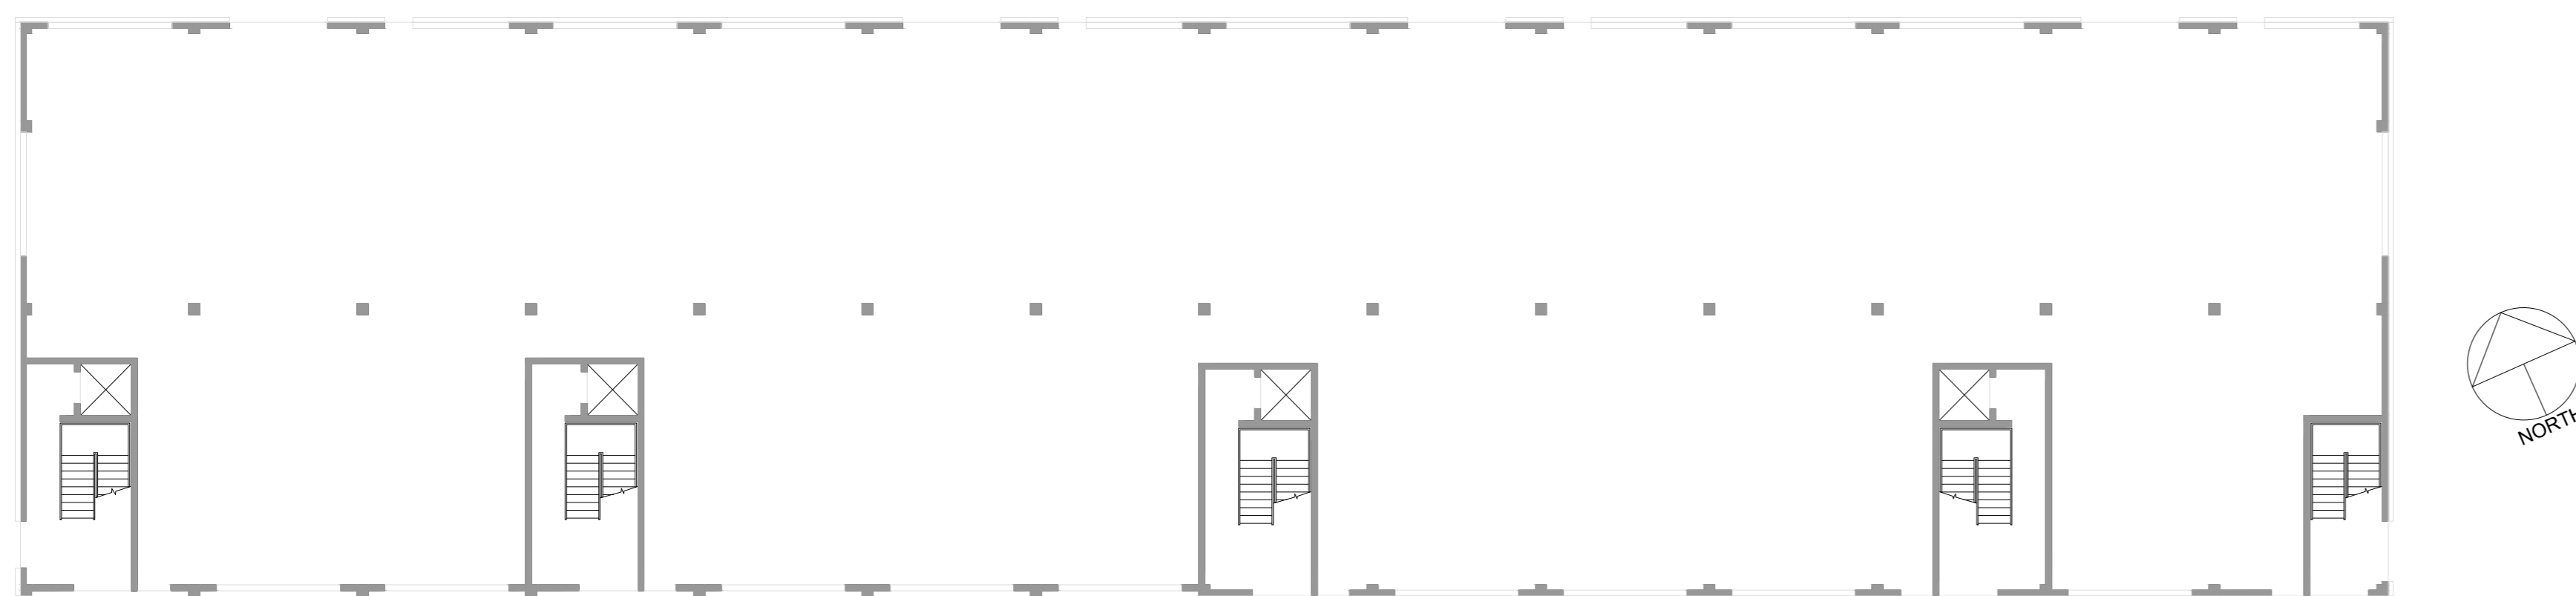


D.05 Building 05 - Floor Plan
211 Scale: 1:200 @ A0

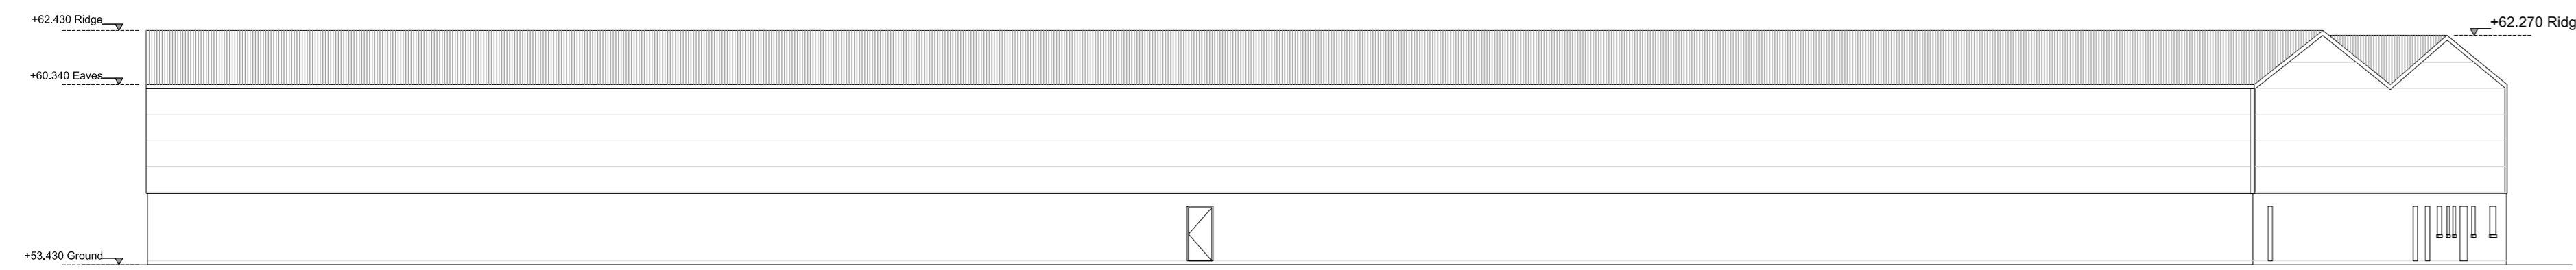


D.06 Building 06 - Existing North East Elevation
211 Scale: 1:200 @ A0

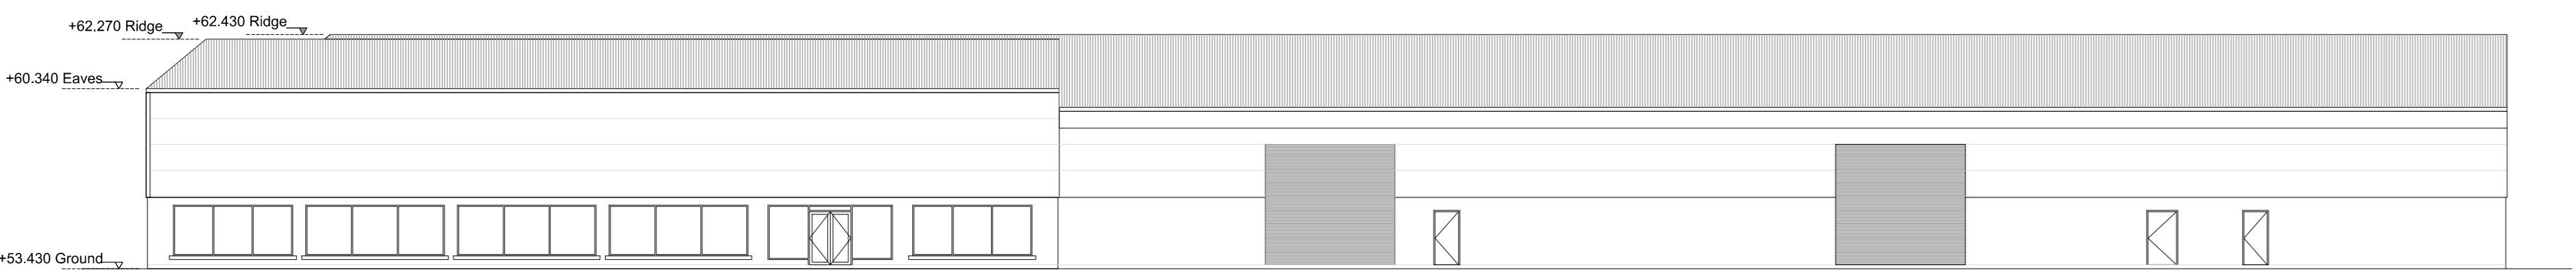


D.07 Building 06 - Existing South West Elevation
211 Scale: 1:200 @ A0

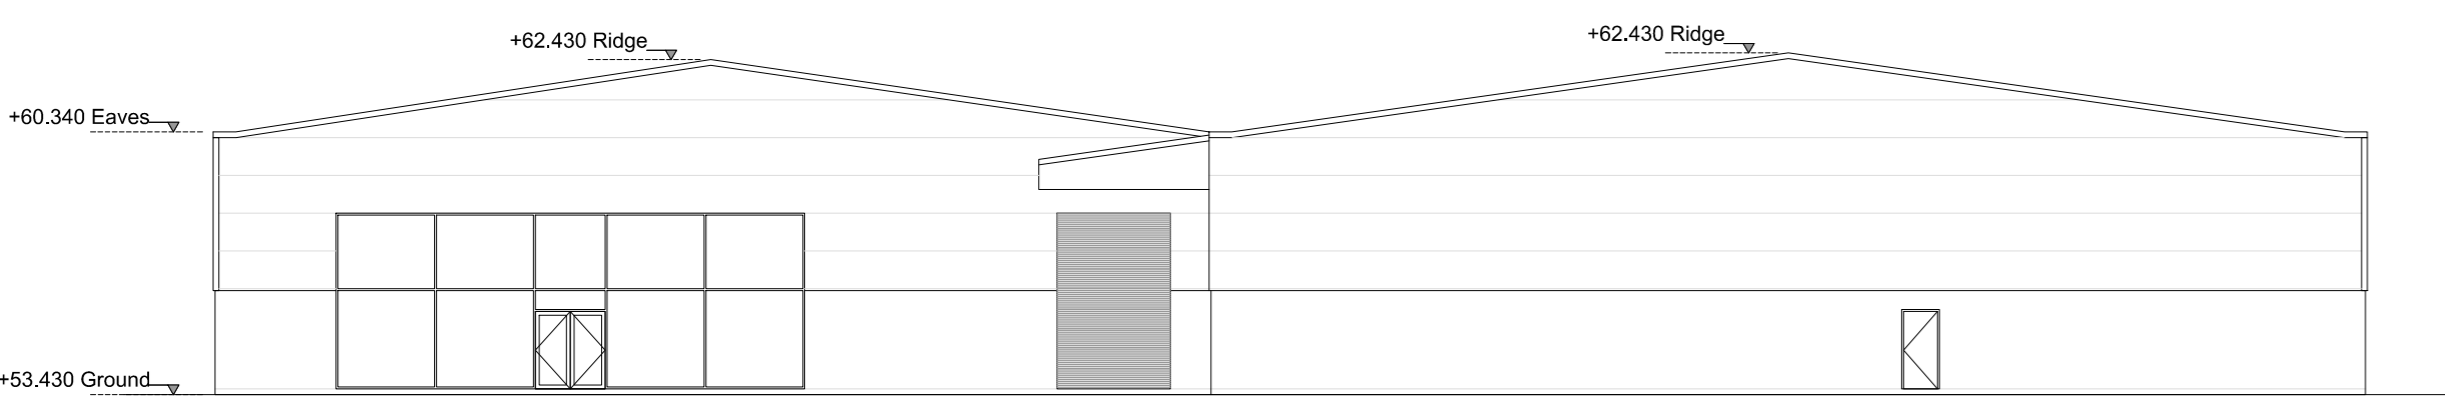


D.08 Building 06 - Existing South East Elevation
211 Scale: 1:200 @ A0

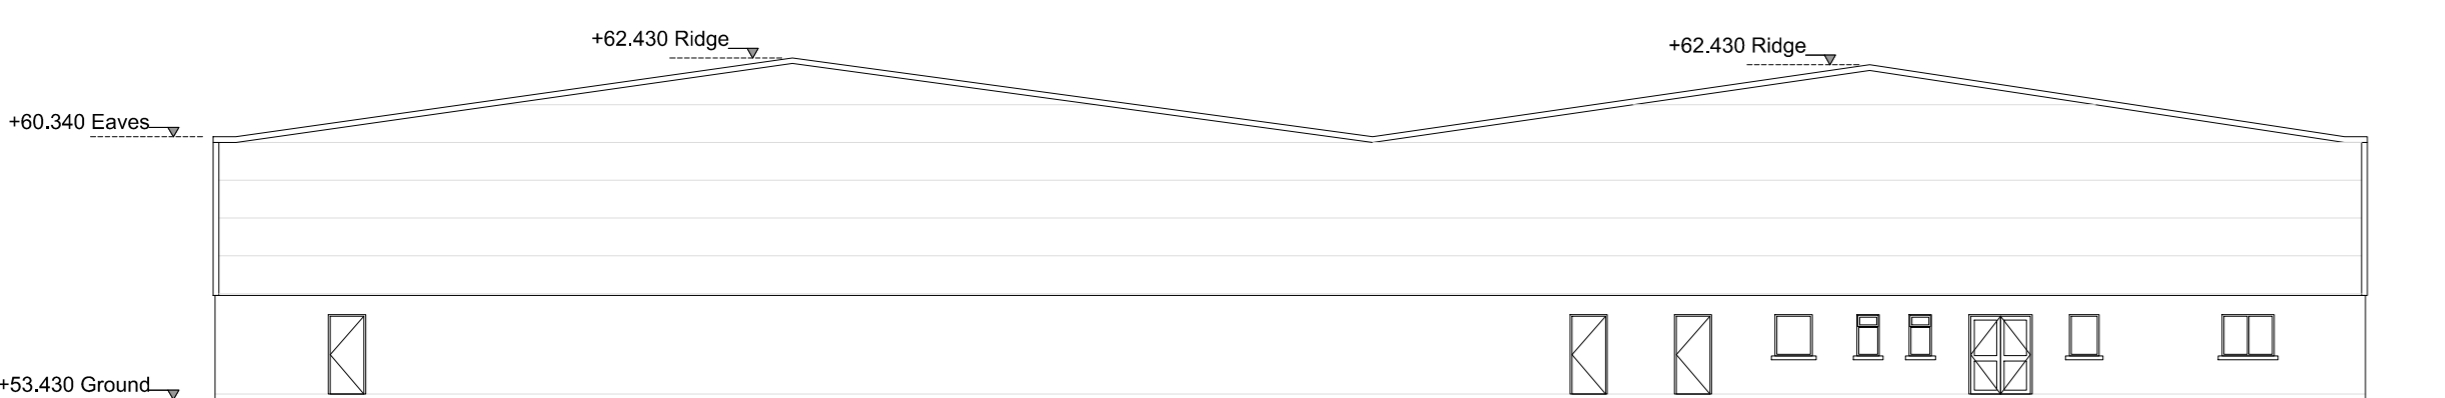


D.09 Building 06 - Existing North West Elevation
211 Scale: 1:200 @ A0

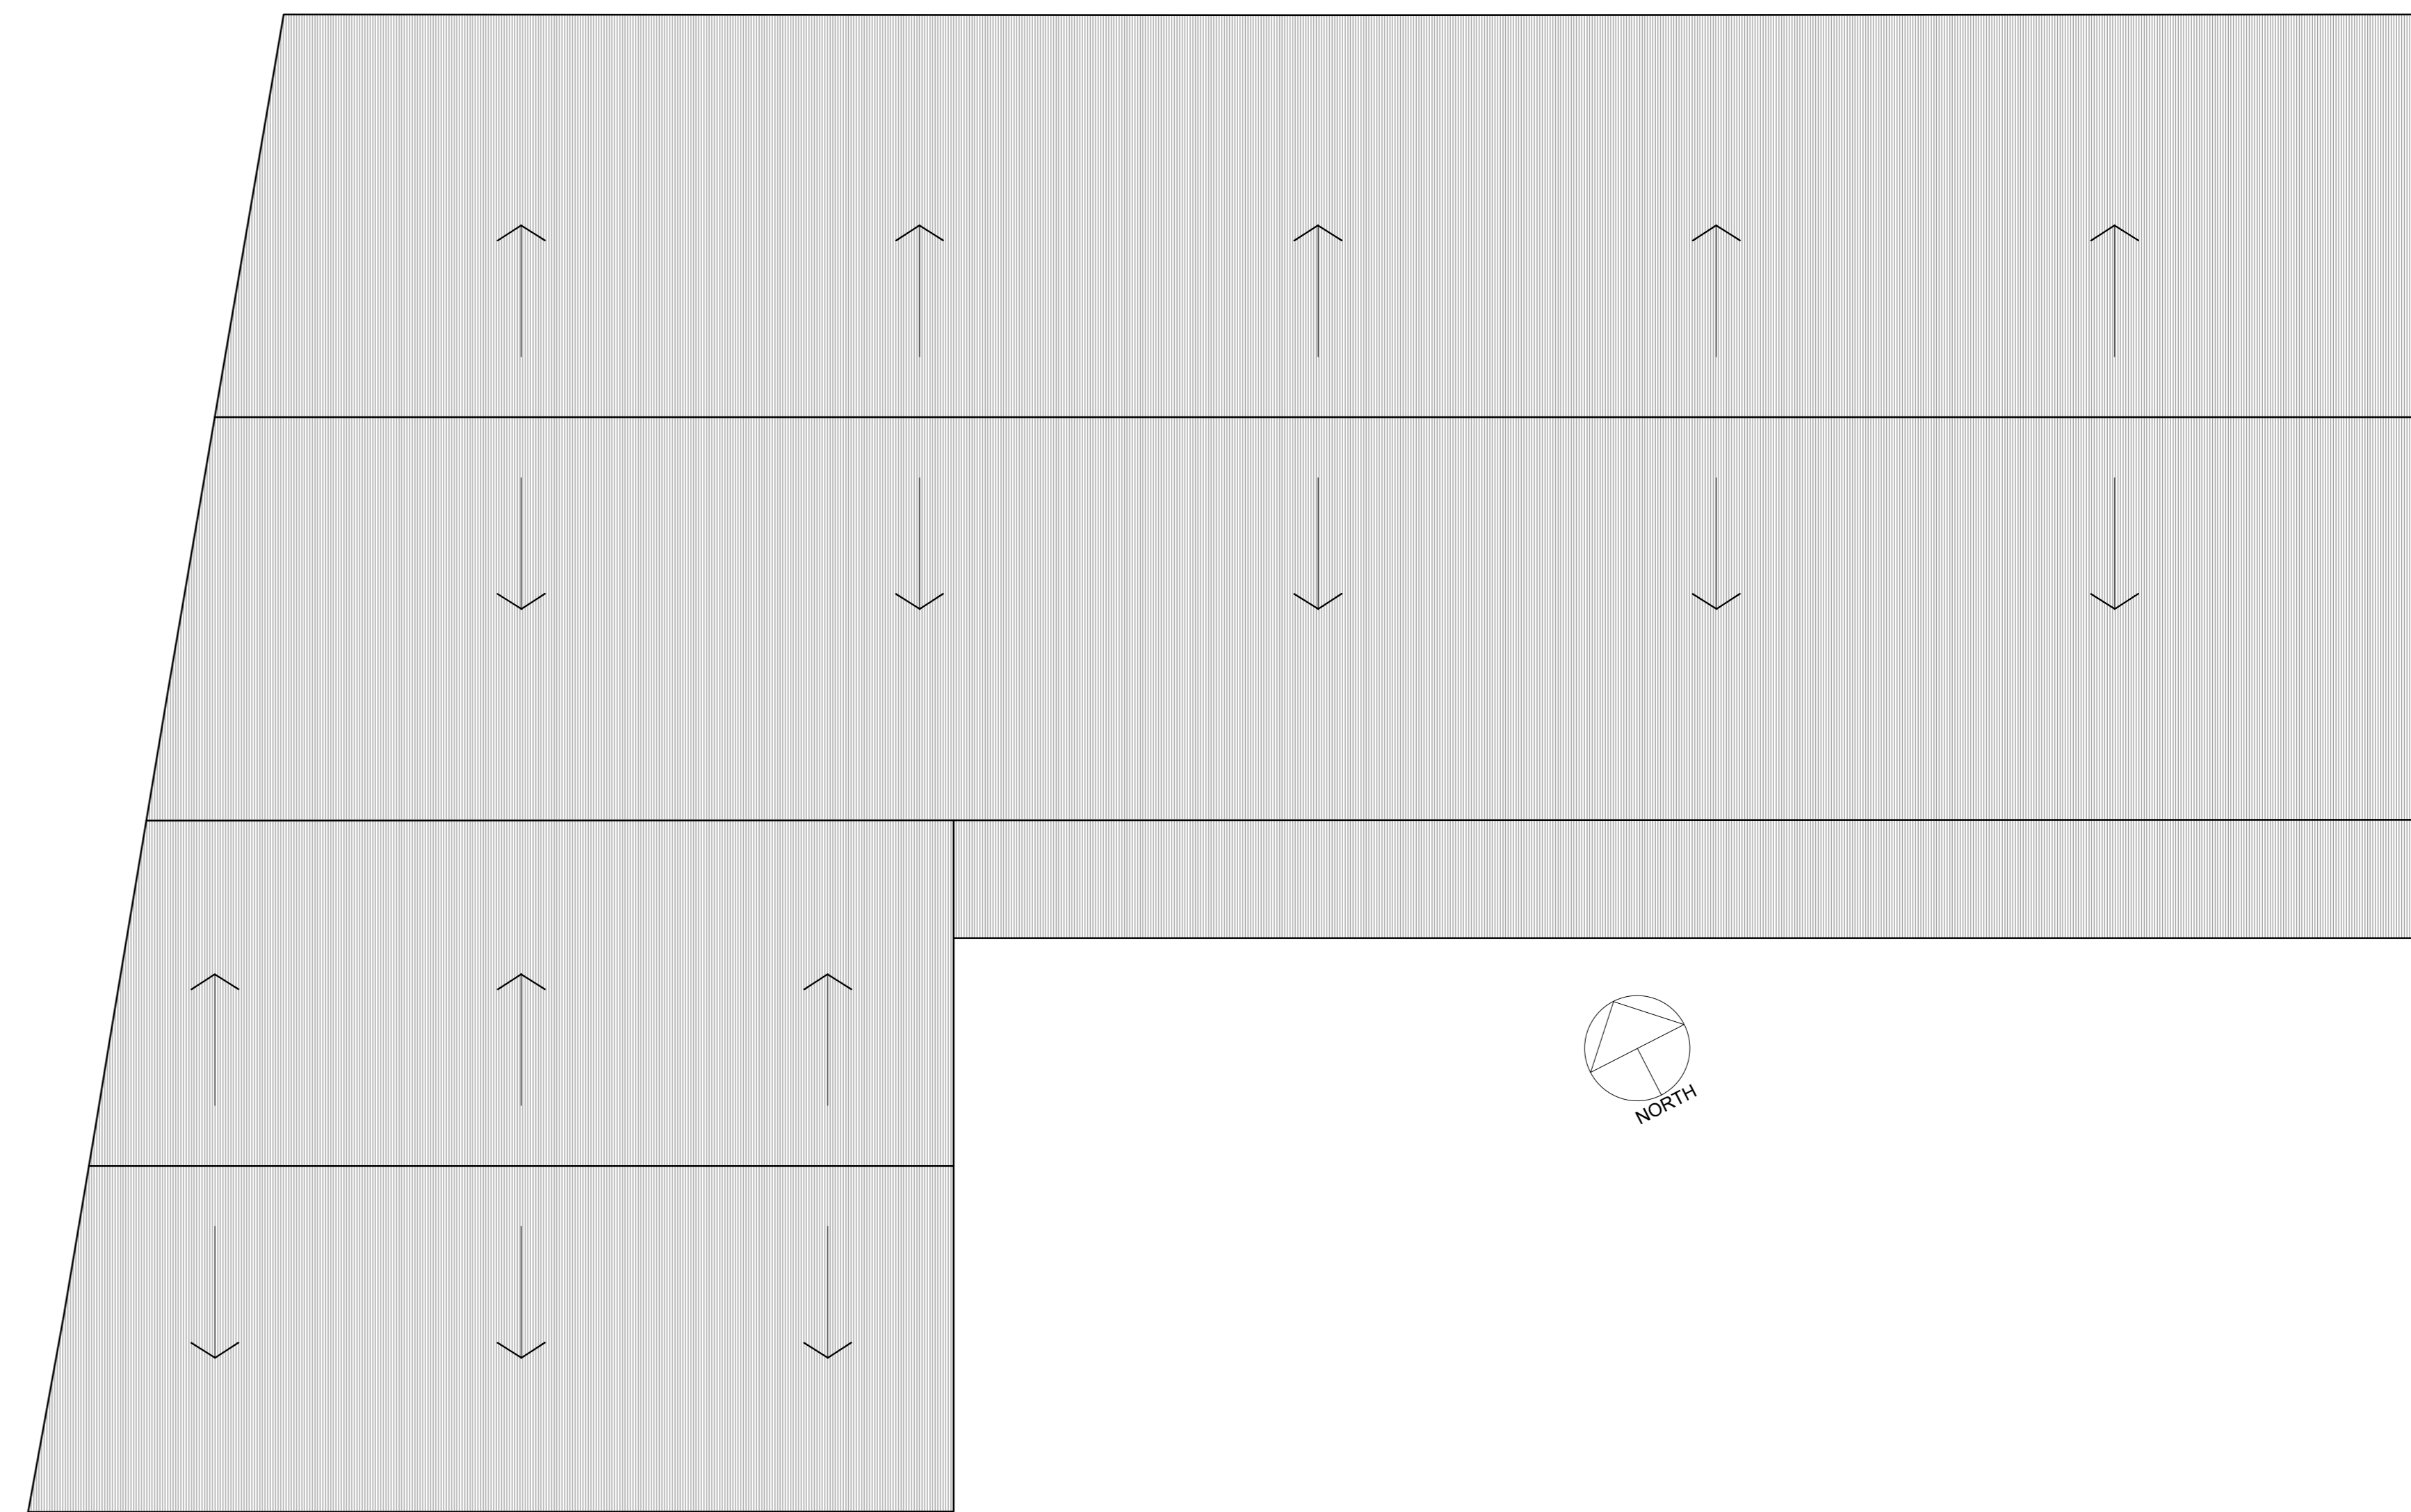


D.10 Building 06 - Existing Roof Plan
211 Scale: 1:200 @ A0

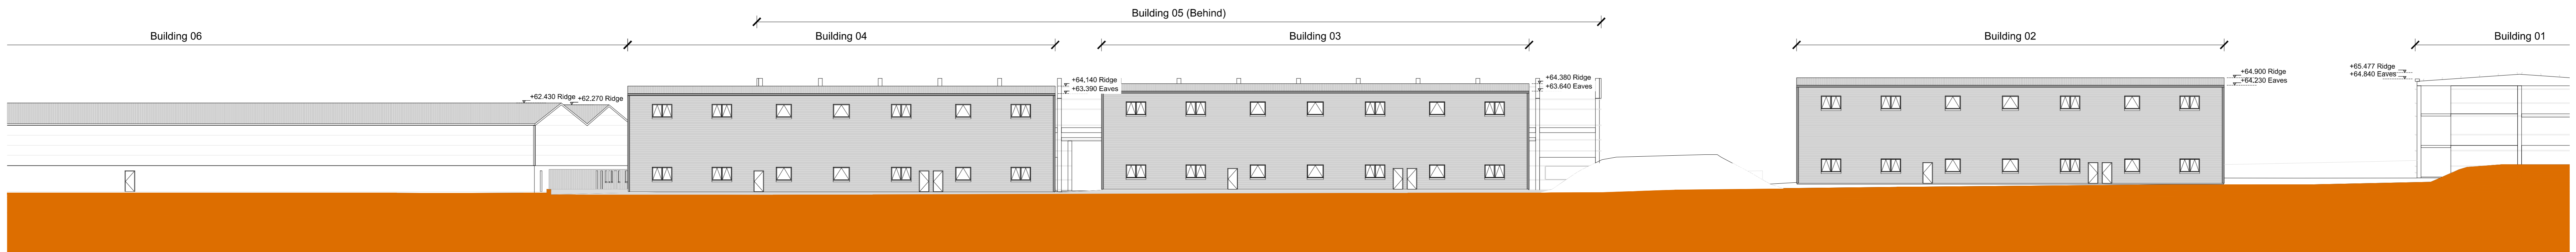


D.01 Existing North East Elevation
 212 Scale: 1:250 @ A0

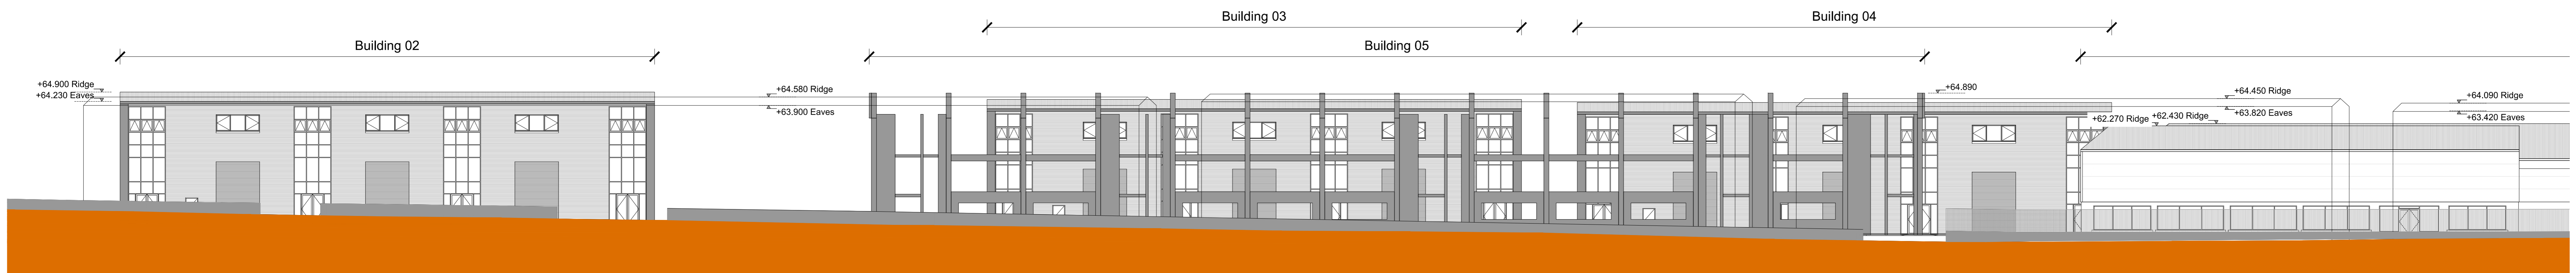

D.02 Existing South West Elevation
 212 Scale: 1:250 @ A0

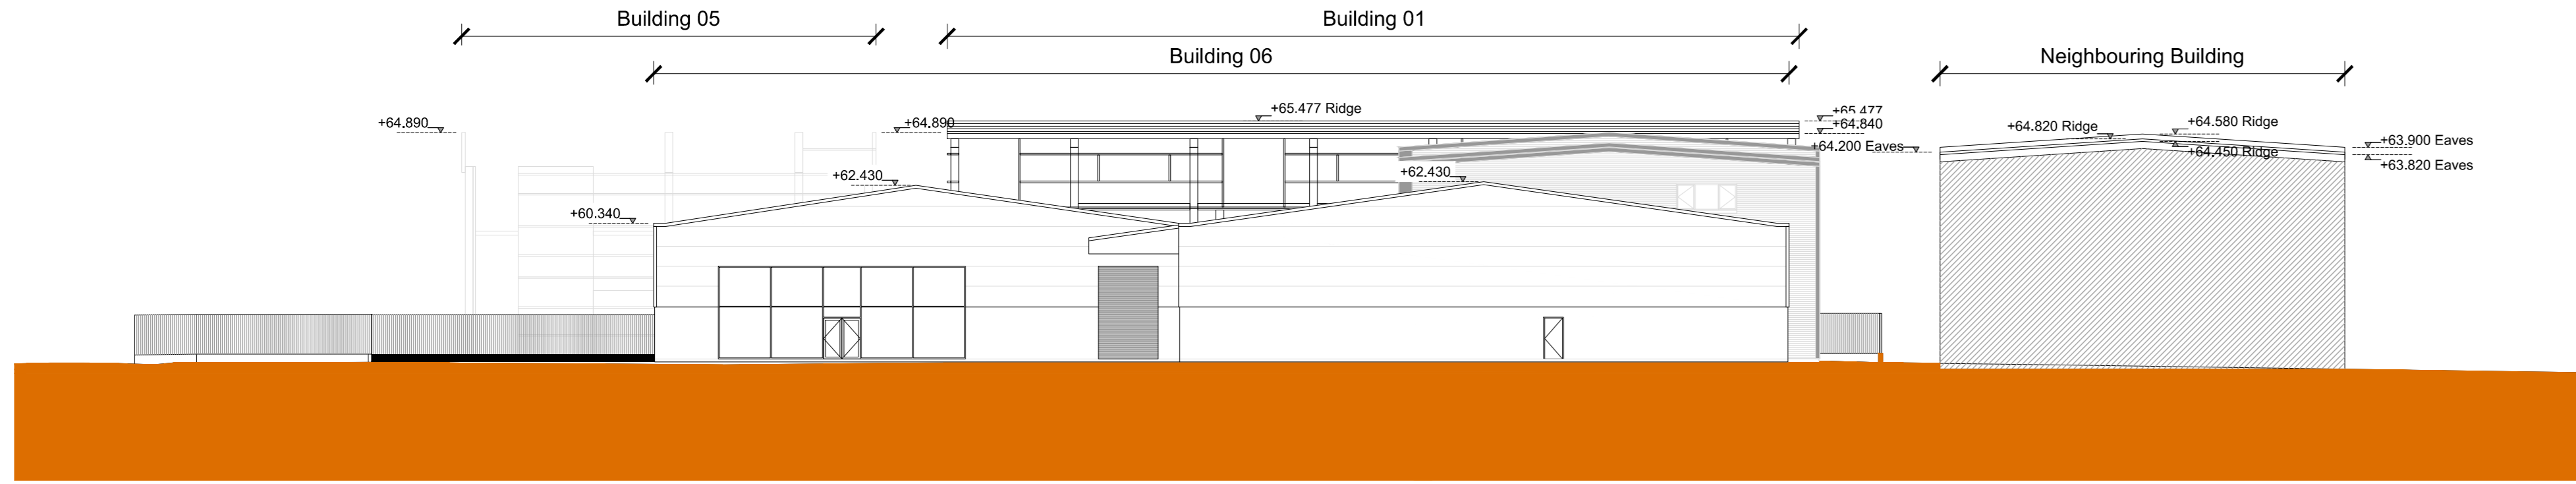

D.03 Existing South East Elevation
 212 Scale: 1:250 @ A0

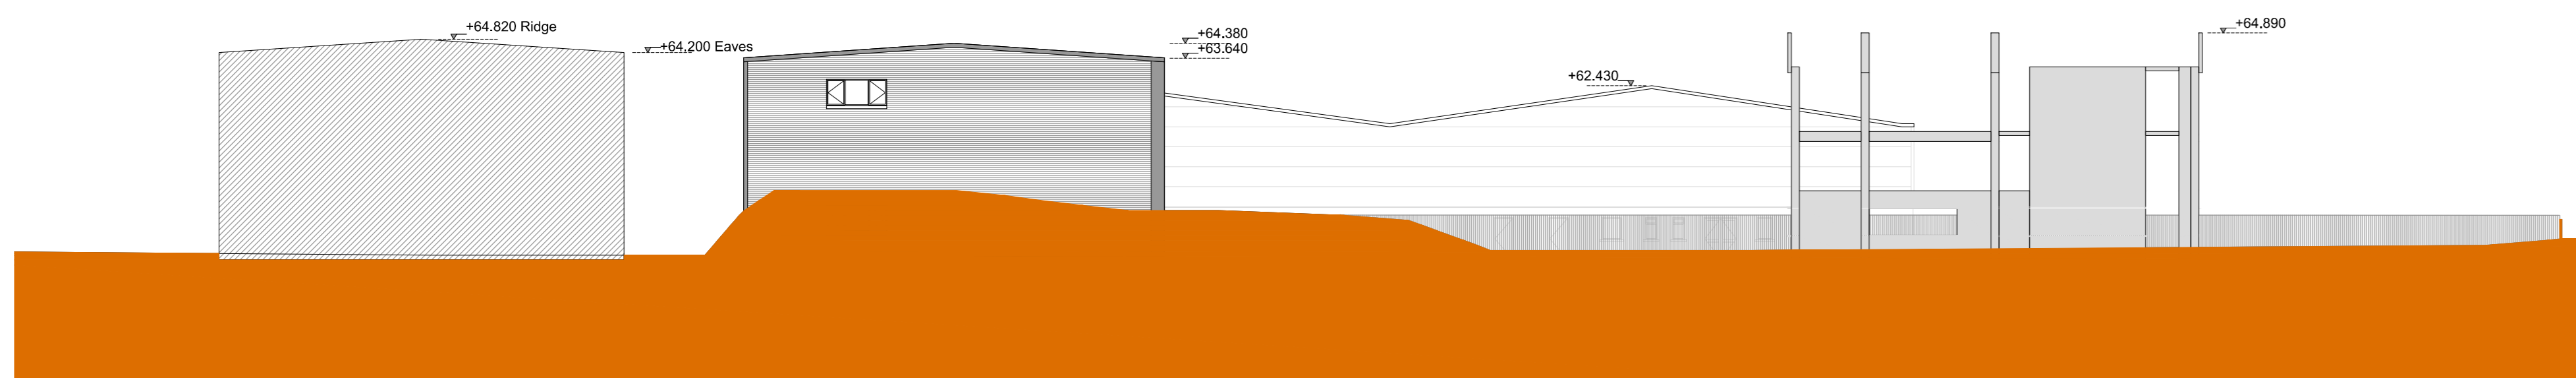

D.04 Existing North West Elevation
 212 Scale: 1:250 @ A0

Clients

Consultant

Corporate House
 City East Business Park
 Ballypitt, Galway, Ireland

Tel +353 (0)91 406075
 www.n6galwaycity.ie
 www.arup.ie

Job Title
N6 Galway City Ring Road

Scale
 1:200 @ A0

Date
 February 2018

Issue	Date	By	Crkd	Appd
12	23/03/2018	AG	HK	EMC
11	22/02/2018	KJ	HK	EMC

Drawing Title
Galway Racecourse Tunnel Services Building - Existing Site Section Sheet 13 of 17


Drawing Status
For Information

Job No
233985


Drawing No
GCOB-3000-D-212

Issue
12


Legend:
 - - - - - To Be Demolished
 - - - - - Site Boundary

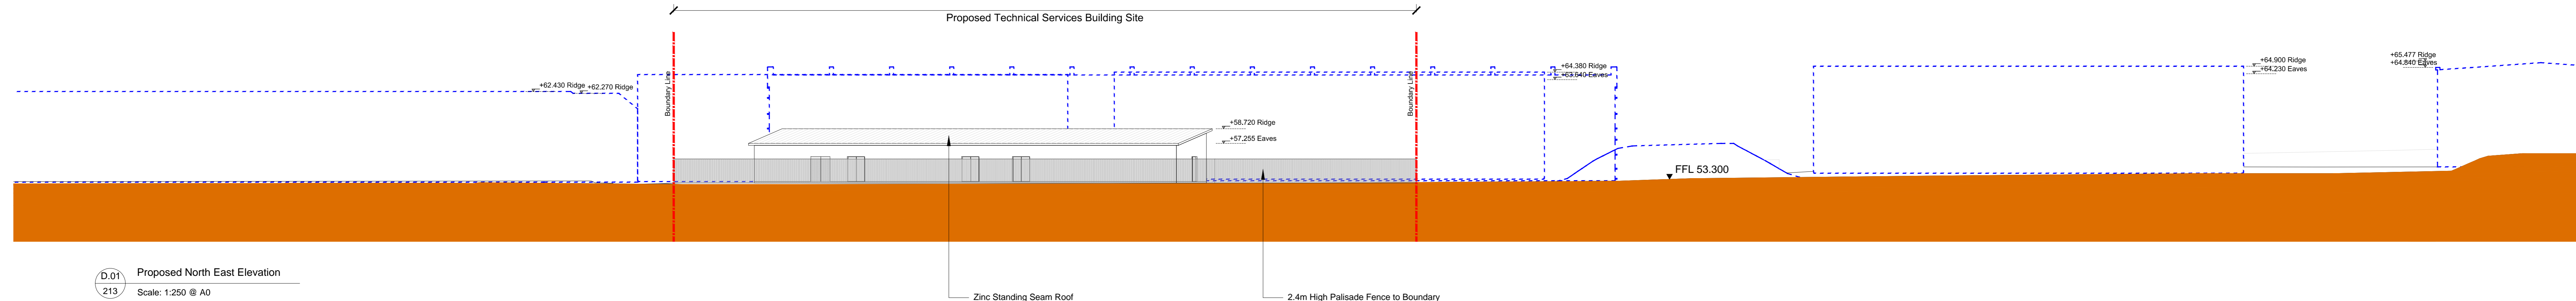


D.01 Proposed North East Elevation
 Scale: 1:250 @ A0

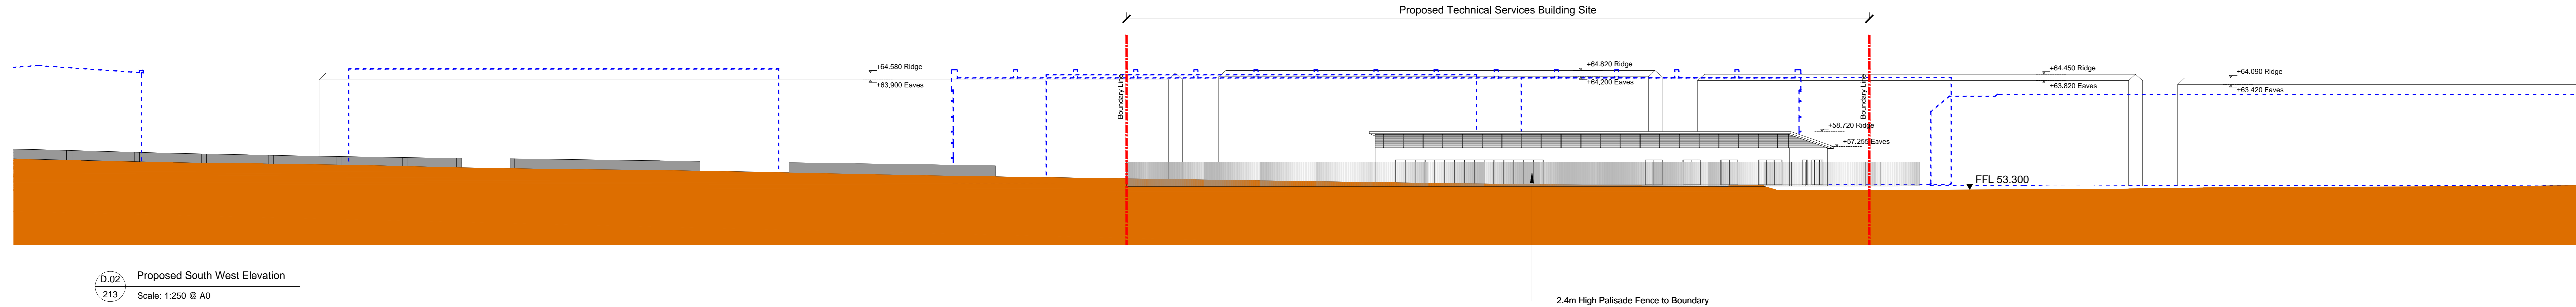

D.02 Proposed South West Elevation
 Scale: 1:250 @ A0

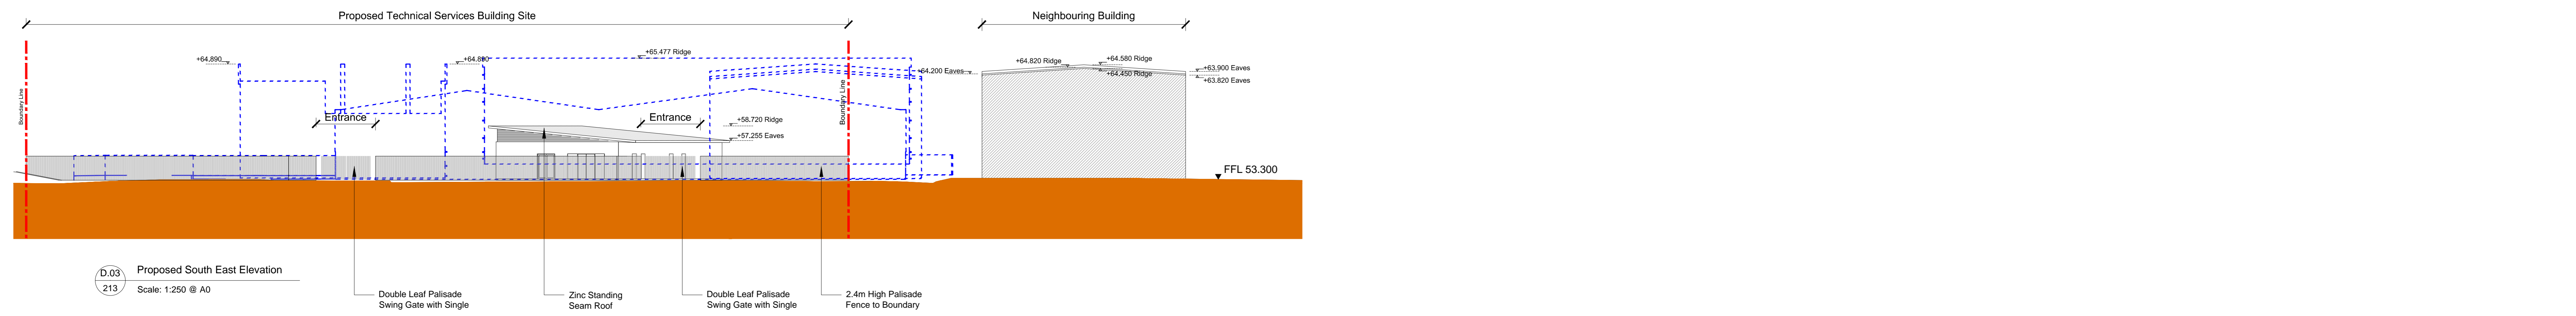





D.03 Proposed South East Elevation
 Scale: 1:250 @ A0

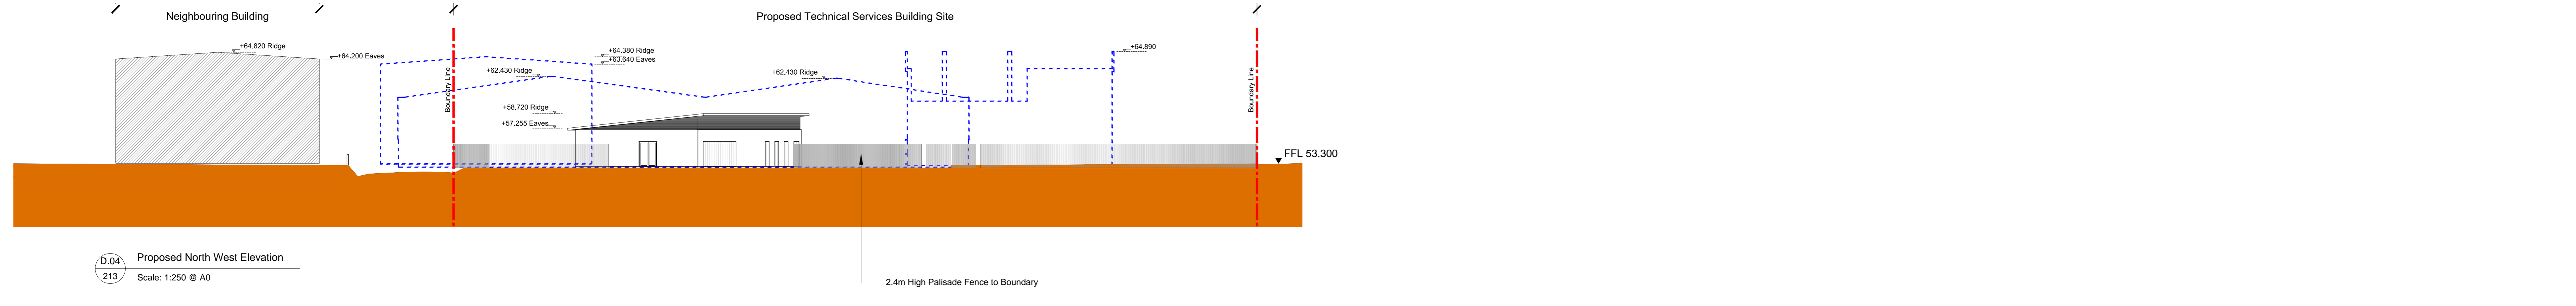

D.04 Proposed North West Elevation
 Scale: 1:250 @ A0

Issue	Date	By	Crkd	Appd
12	23/03/2018	AG	HK	EMC
11	22/02/2018	KJ	HK	EMC

Legend:
- - - - - To Be Demolished
- - - - - Site Boundary

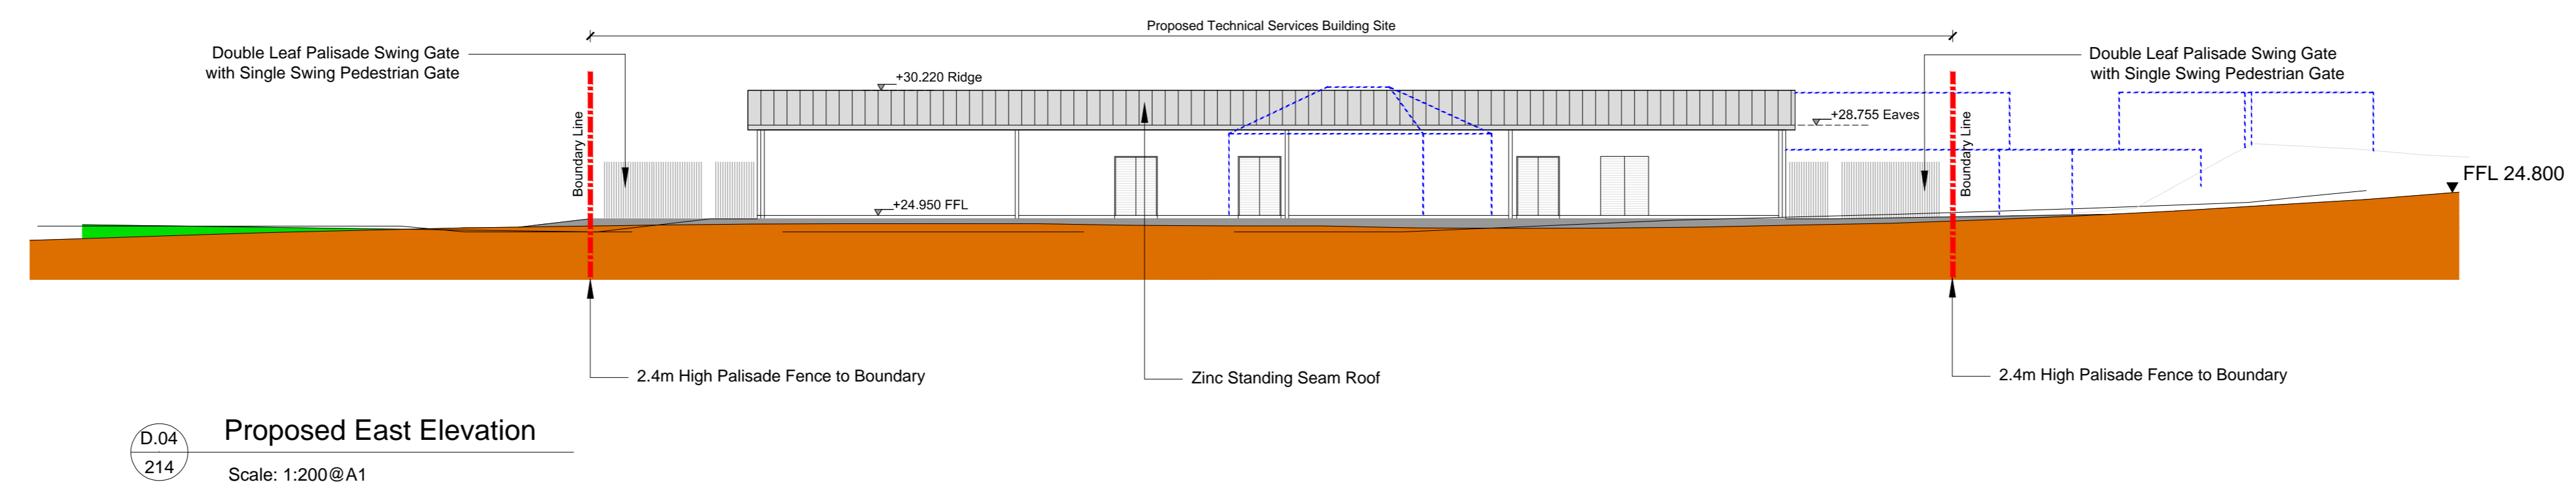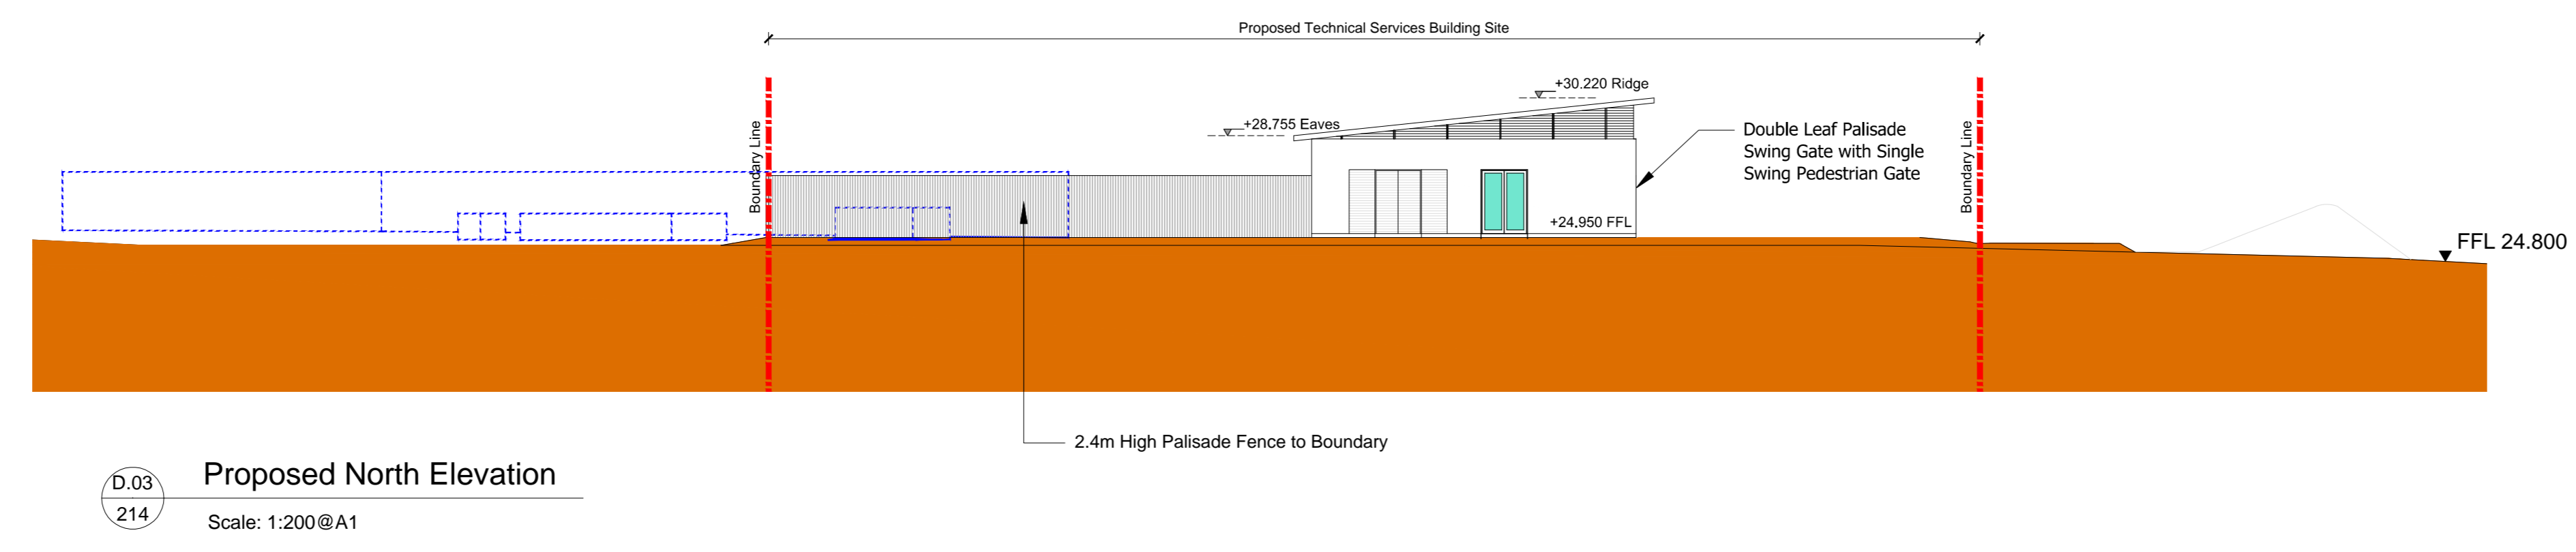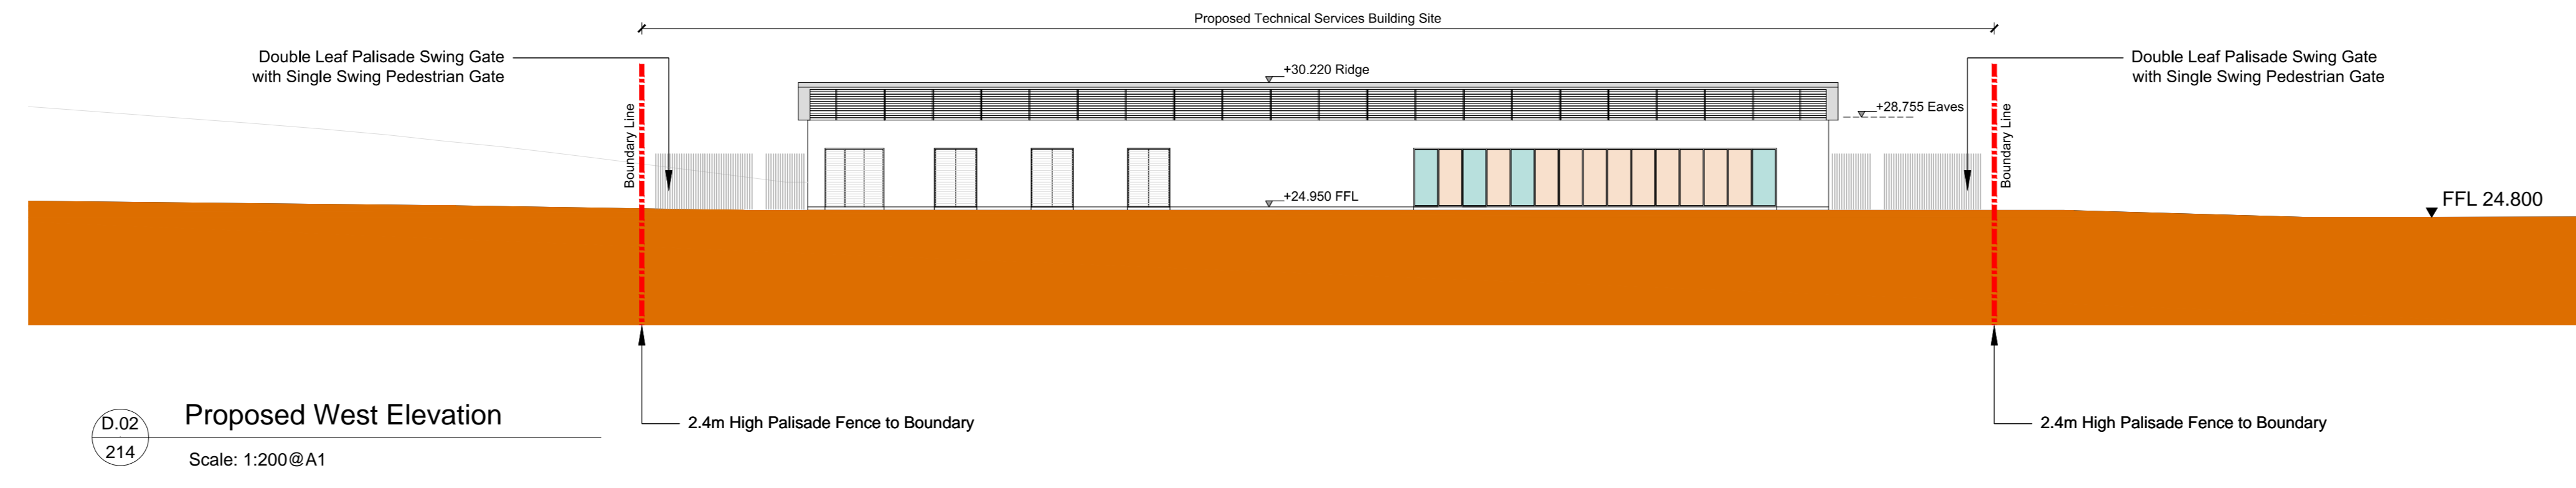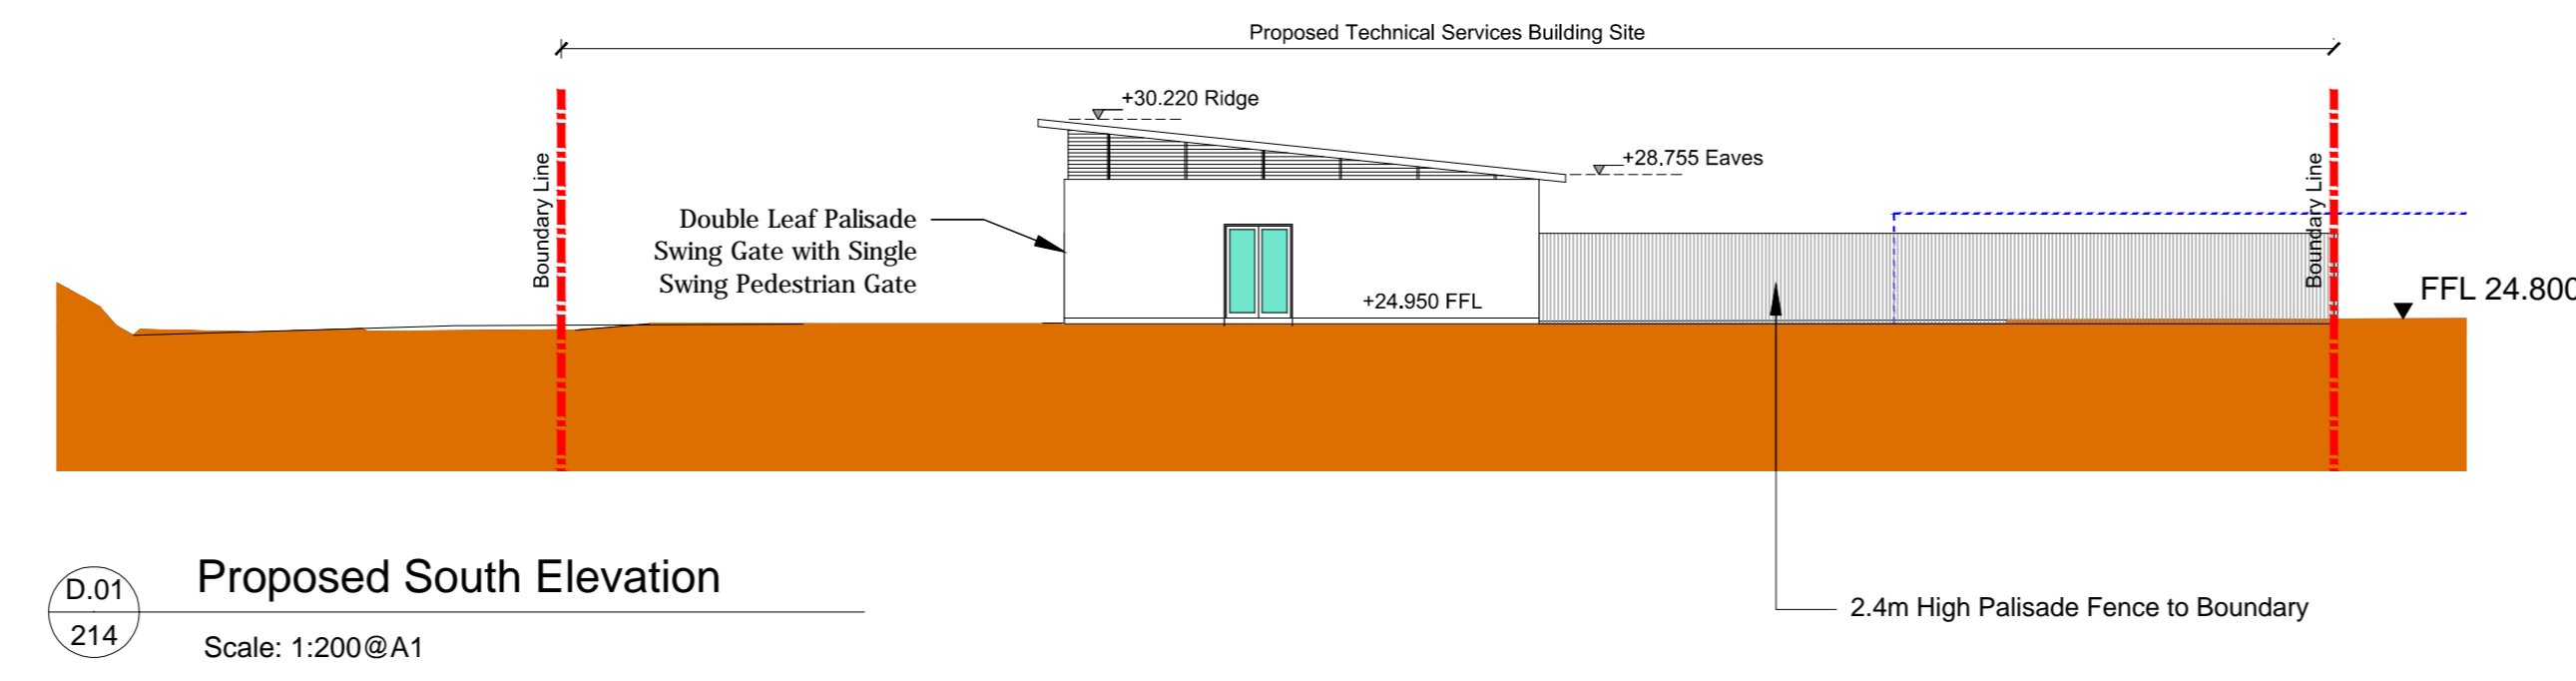

Issue	Date	By	Crkd	Appd
I2	23/03/2018	AG	HK	EMC
I1	22/02/2018	KJ	HK	EMC