

FOR INFORMATION

- Legend:**
- RURAL/NATURAL FEATURES :**
- BUSH
 - SAPLING
 - TREE
 - HEDGE
 - TROUGH
 - CATTLE GRID
 - GRID
- LINEWORK:**
- EMBANKMENT TOP +101.50
 - DRAIN +101.50
 - BREAKLINE +101.50
 - BUILDING +101.50
 - KERB BOTTOM +101.50
 - WALL +101.50
 - PATH/CHANGE SURFACE +101.50
- STREET FURNITURE :**
- BOLLARDS BD +
 - BUS STOP BS +
 - CRASH BARRIER CB
 - GATE
 - ELECTRICITY POLE EP +
 - EARTHING ROD ER +
 - LAMP POST LP +
 - MARKER POST MKR +
 - SIGN POST SIGN +
 - TRAFFIC LIGHT TL
 - TELEPHONE BOX TB
 - TELEPHONE POLE TP +
 - POST POST +
 - POST BOX POST BOX +
 - ROADSIGN RS/RS +
 - BORE HOLE BH +
 - TRIAL PIT TPIT +
- SERVICES :**
- AIR VALVE AV +
 - ARMSTRONG JUNCTION AJ
 - CABLE TV IC CATV □
 - COVER LEVEL CL
 - ERICOM COVER ERICOM □
 - ERICOM JUNCTION BOX ERICOM BOX □
 - ELECTRICAL CABLE PIT ECP ○
 - ESAT COVER ESAT □
 - ESS COVER ESS □
 - ESS JUNCTION BOX ESS BOX □
 - FIRE HYDRANT FH +
 - GAS VALVE GV □
 - GULLY G □
 - INSPECTION COVER IC □
 - MANHOLE MH
 - SEPTIC TANK SEPTIC □
 - SLUICE VALVE SV +
 - STOPCOCK ST +
 - SERVICE BOX (UNKNOWN) BOX □
 - TRAFFIC COVER TLIC □
 - VENT VENT □
 - WATER METER WM +
 - UNABLE TO LIFT UTO
- LEVELS :**
- BED LEVEL BED +
 - FLOOR LEVEL FL
 - INVERT LEVEL I.L.
 - ROAD LEVEL RL +101.50
 - ROAD LEVEL RL +
 - ROOF LEVEL RL +
 - SOFFIT LEVEL SL +
 - SPOT LEVEL SL +
 - TOP OF WALL LEVEL TOWL +
 - WATER LEVEL WL +
 - SURVEY CONTROL STATION SC

Do not scale

J:\233000\233985-004_ Internal\4-02 Drawings\4-02-8 Highways\8.3 Design Rep\3000 Additional Required Design Elements\GCOB-3000-D-221 to 227.dwg

Clients

Comhairle Chontae na Gaillimhe
Galway County Council

N6 Galway City Transport Project

An Roinn Iompair
Turasóireachta agus Spóirt

TIIP
Bonneagair Iompair Éireann

Consultant

ARUP

Corporate House
City East Business Park
Ballybrit, Galway, Ireland.

Tel +353 (0)91 460675
www.N6GalwayCity.ie
www.arup.ie

Job Title

N6 Galway City Ring Road

Scale **1:250 @ A1**

Date **February 2018**

Issue	Date	By	Chkd	Appd
I2	23/03/2018	AG	HK	EMC
I1	22/02/2018	KJ	HK	EMC

Drawing Title


NUIG Sports Pavilion
Existing Site Layout
Sheet 1 of 7

Drawing Status


For Information

Job No	Drawing No	Issue
233985	GCOB-3000-D-221	12

FOR INFORMATION

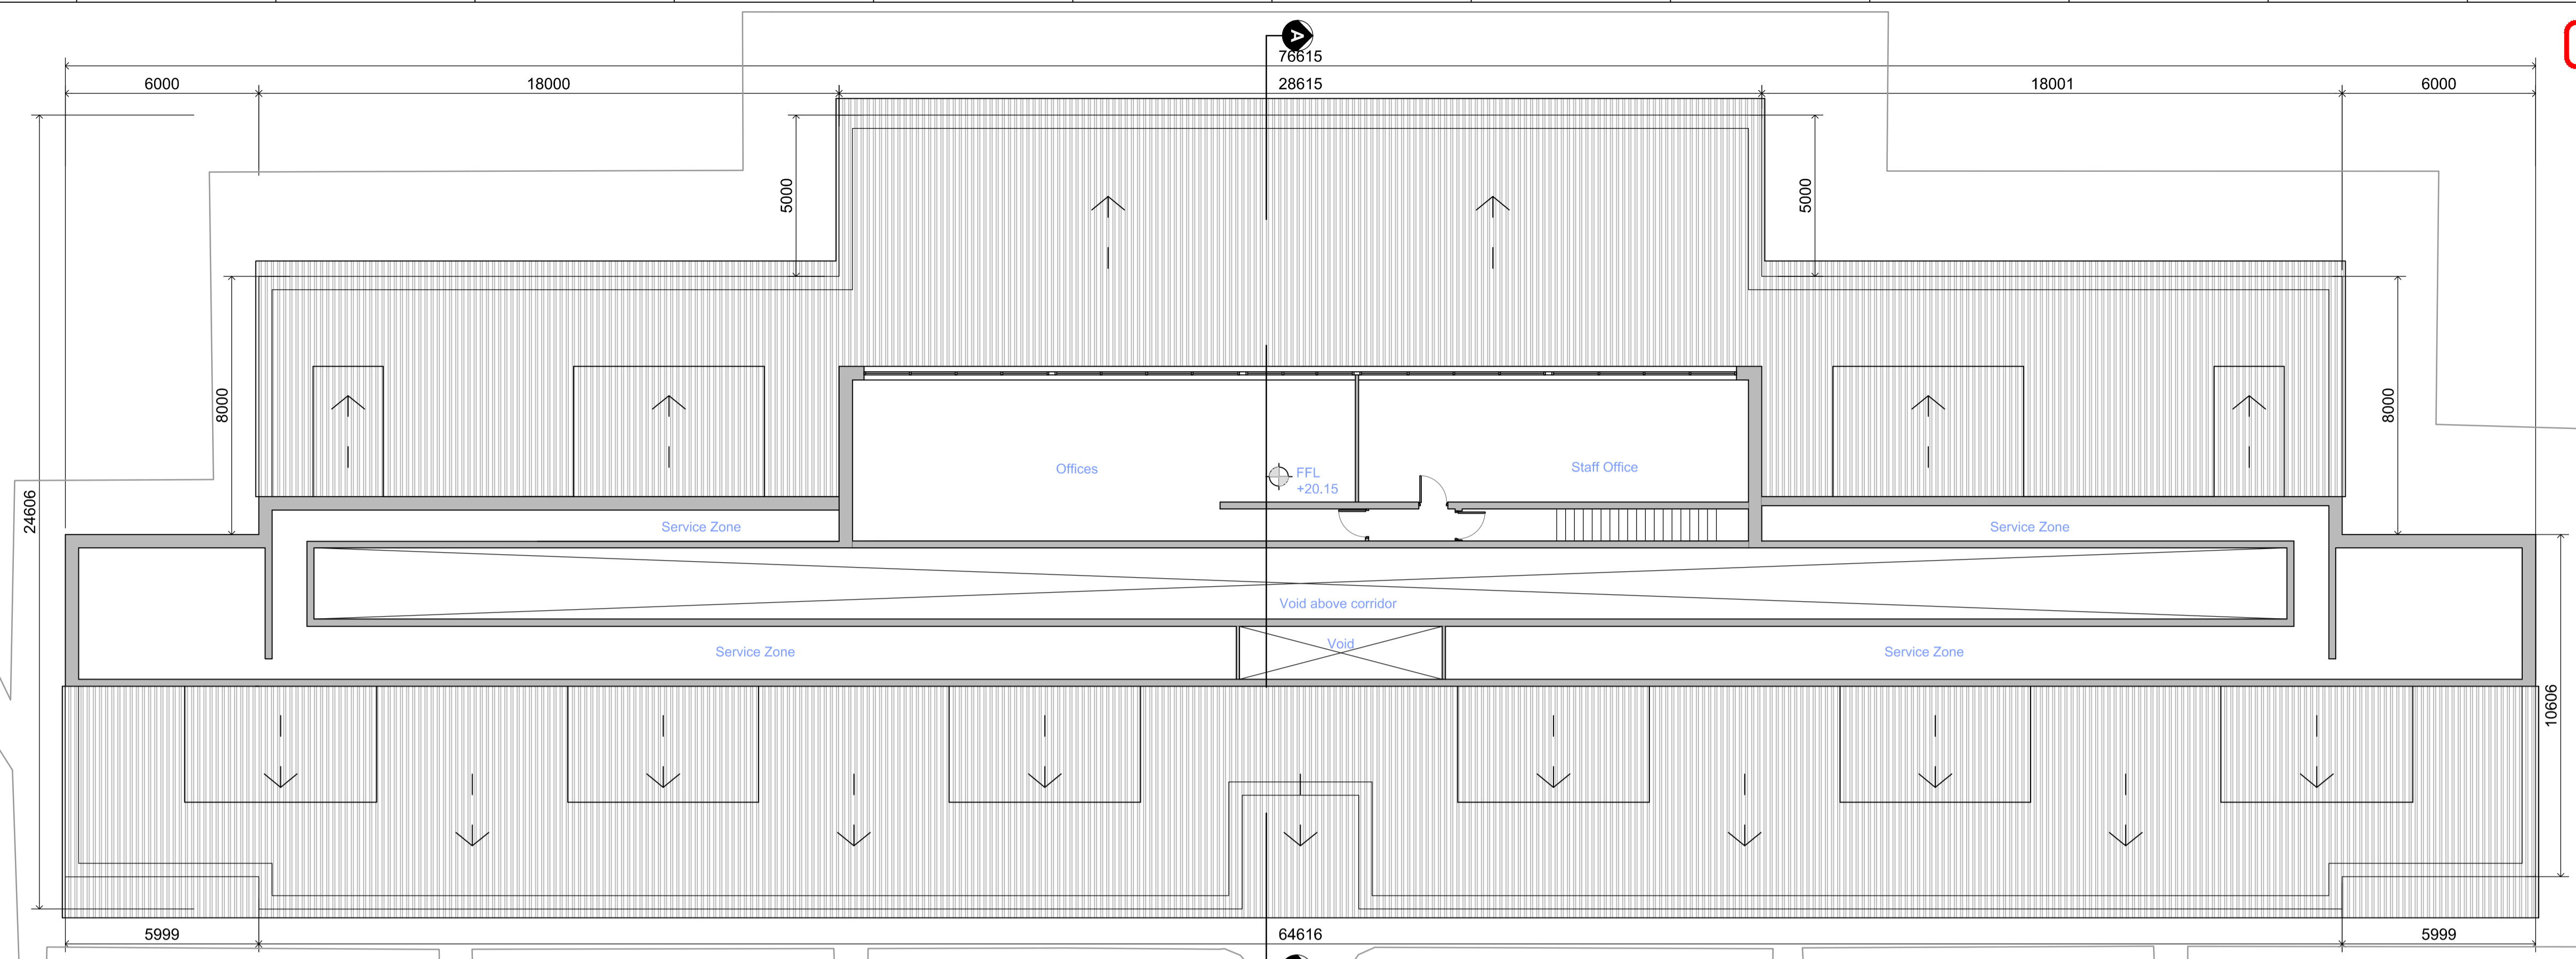

Existing First Floor Plan
Scale: 1:125

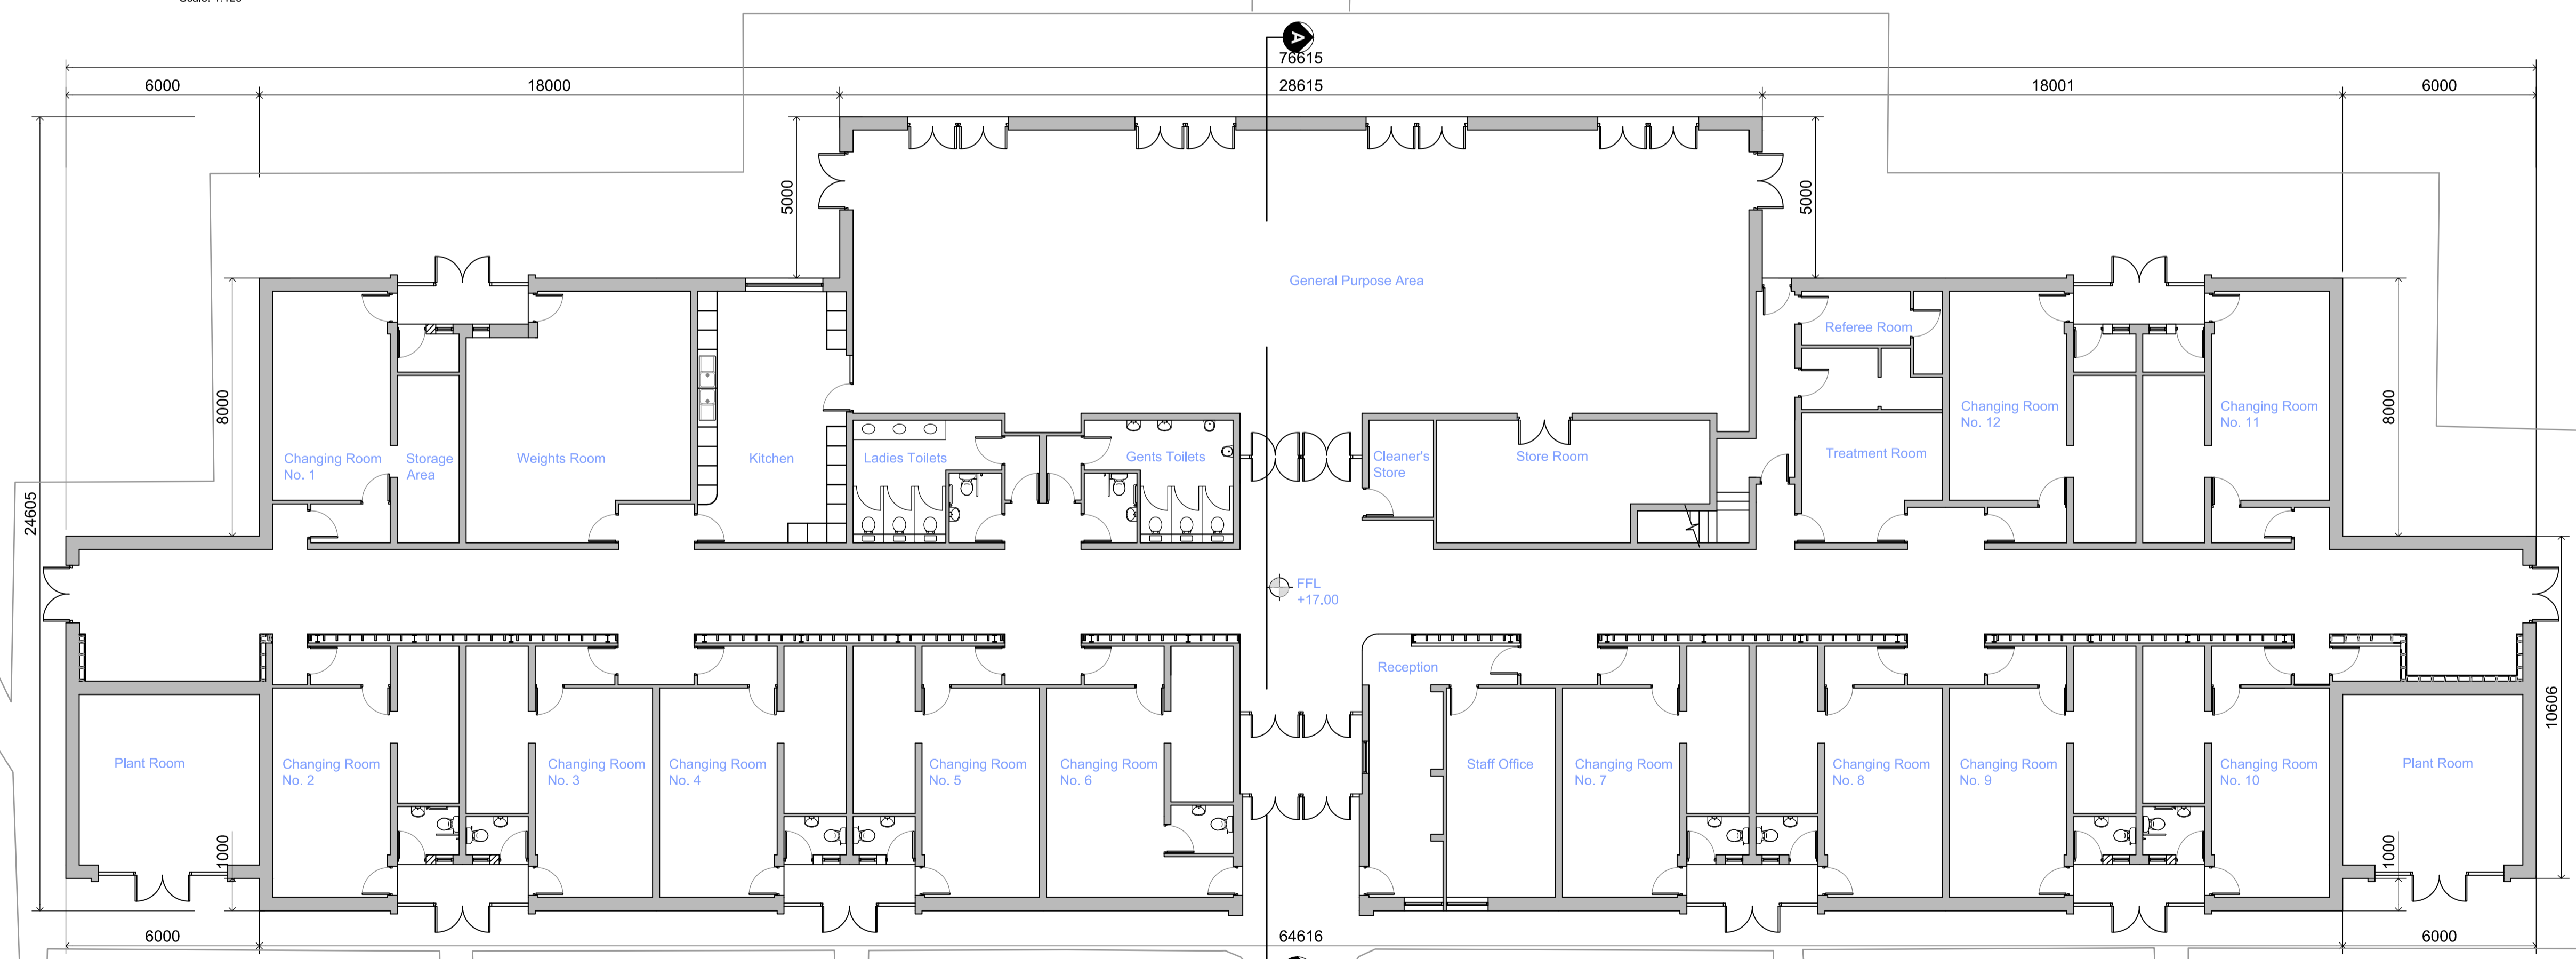

Existing Ground Floor Plan
Scale: 1:125

Clients

Consultant

Corporate House
City East Business Park
Ballybrit, Galway, Ireland.

Tel +353 (0)91 460675
www.N6GalwayCity.ie
www.arup.ie

Job Title
N6 Galway City Ring Road

Scale 1:125 @ A1

Date: February 2018

Issue	Date	By	Chkd	Appd
I2	23/03/2018	AG	HK	EMC
I1	22/02/2018	KJ	HK	EMC


Drawing Title
NUIG Sports Pavilion Remediation Works
Existing Ground & First Floor Plan
Sheet 2 of 7

Drawing Status
For Information


Job No
233985

Drawing No
GCOB-3000-D-222


Issue
12

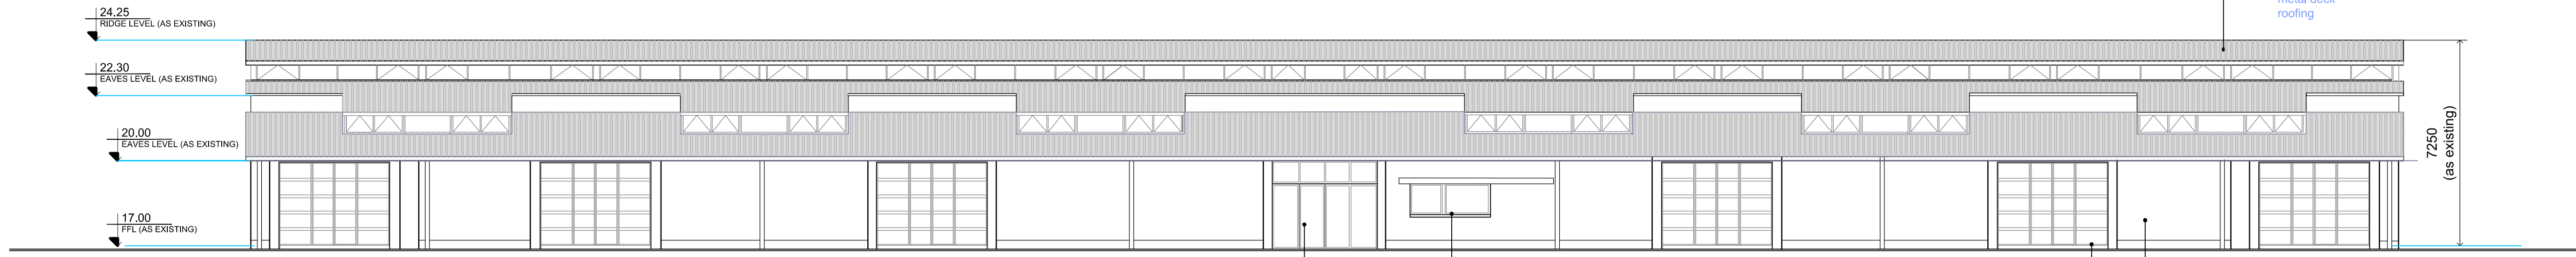


Existing South West Elevation
Scale: 1:125

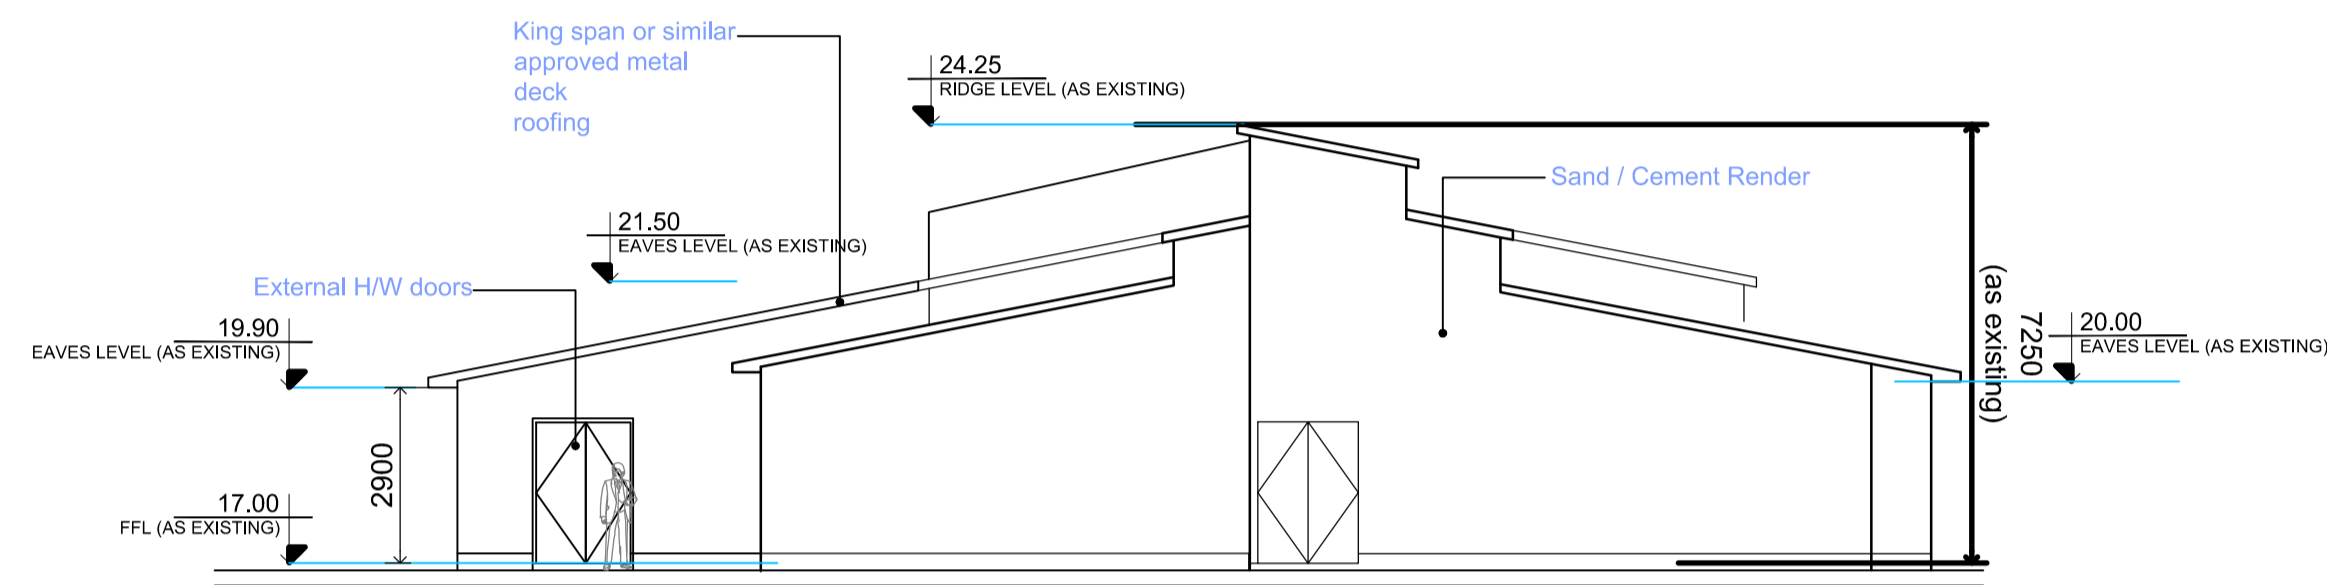


Existing North West Elevation
Scale: 1:125

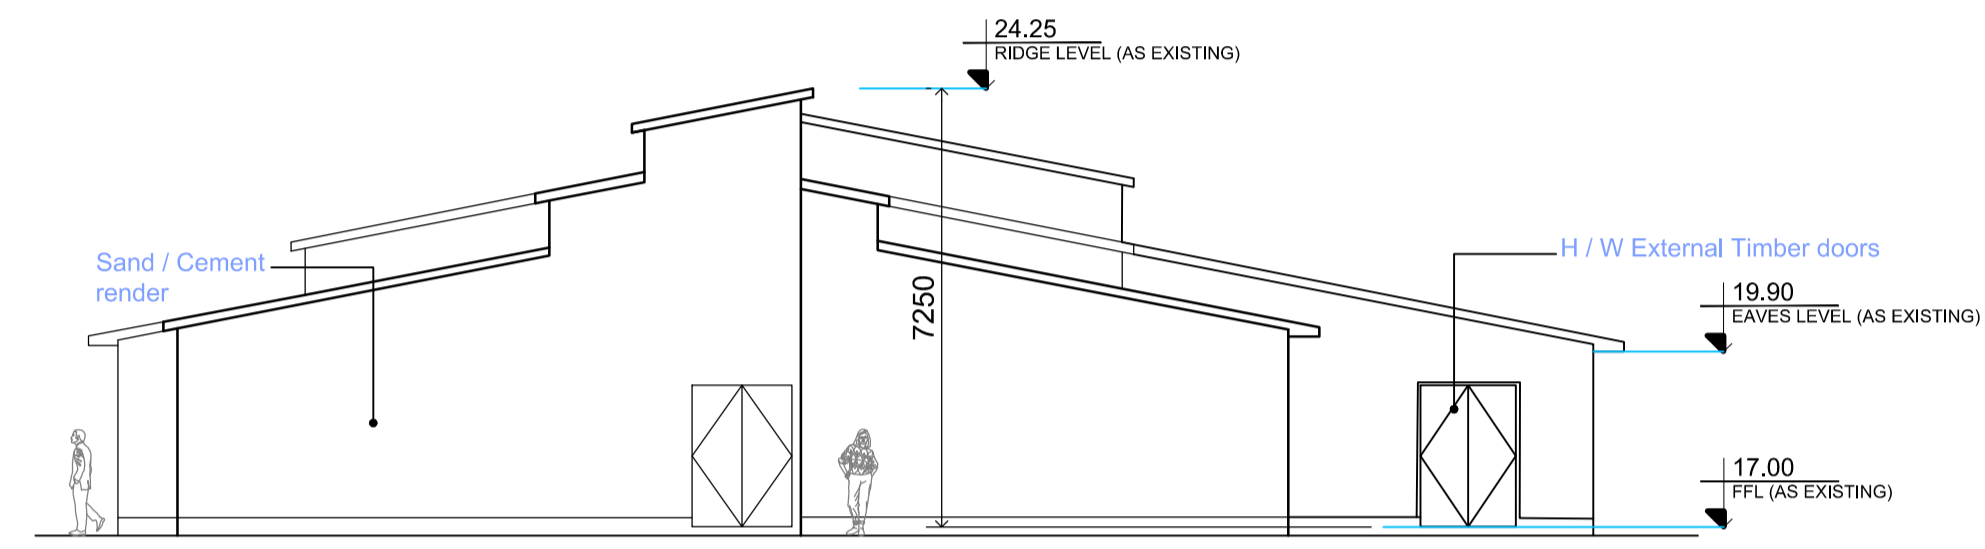

Existing South East Elevation
Scale: 1:125

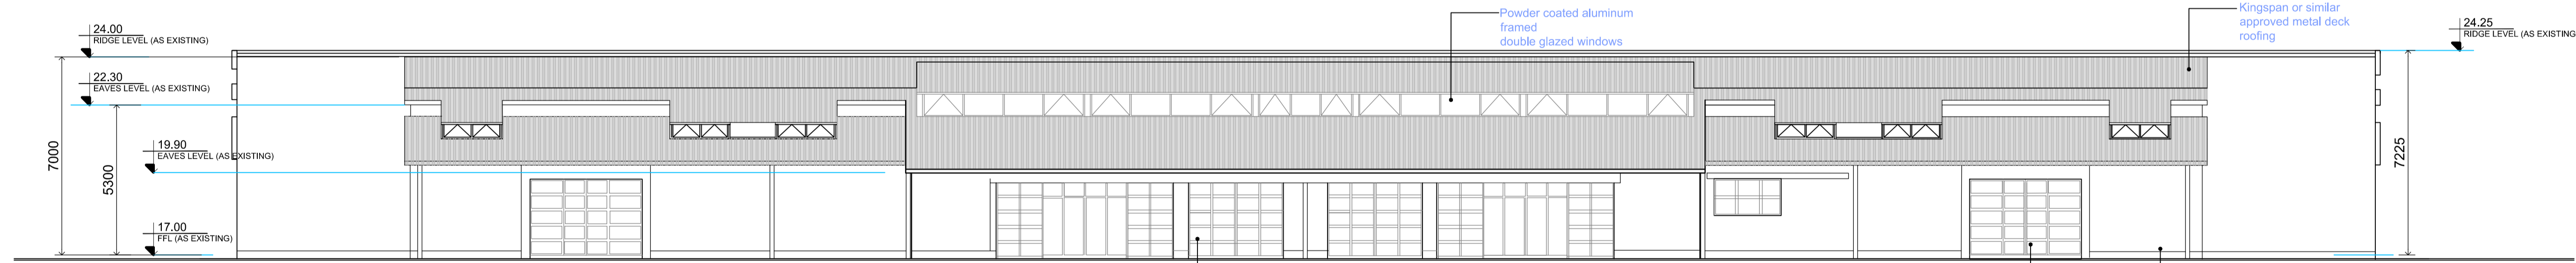

Existing North East Elevation
Scale: 1:125

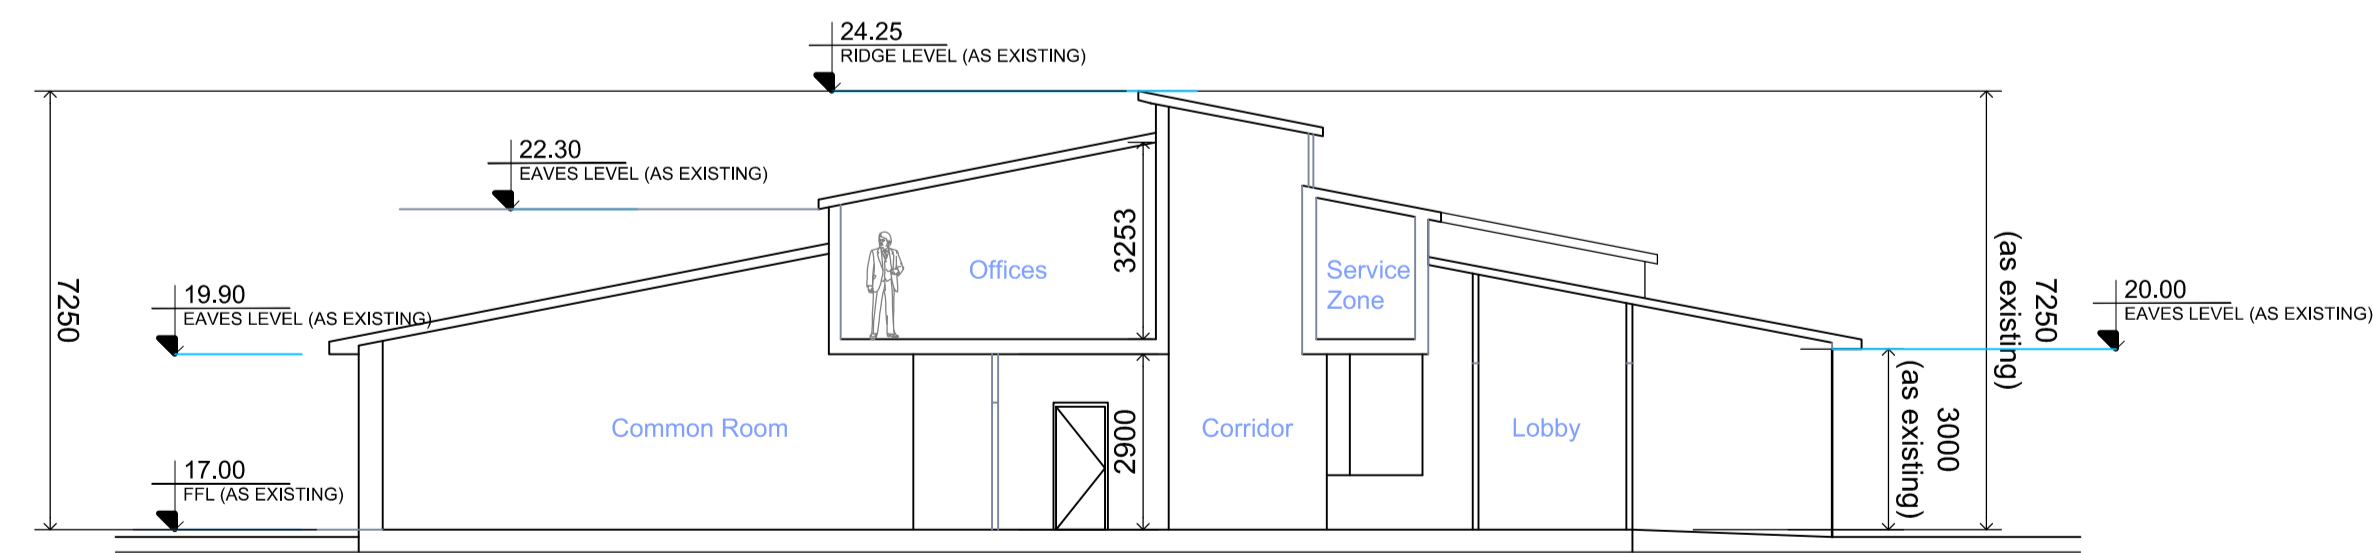

Existing Section
Scale: 1:125

Clients

Comhairle Chontae na Gaillimhe
Galway County Council

Galway City Transport Project

An Roinn Iompair
Turasóireachta agus Spóirt
Department Transport, Tourism and Sport

TII
Transport Infrastructure Institute

Consultant

Corporate House
City East Business Park
Ballybrit, Galway, Ireland.

Tel +353 (0)91 460675
www.N6GalwayCity.ie
www.arup.ie

Job Title
N6 Galway City Ring Road

Scale
1:125 @ A1

Date
February 2018

Issue	Date	By	Chkd	Appd
I2	23/03/2018	AG	HK	EMC
I1	22/02/2018	KJ	HK	EMC


Drawing Title
NUIG Sports Pavilion Remediation Works
Existing Elevations and Section
Sheet 3 of 7

Drawing Status
For Information

Job No
233985

Drawing No
GCOB-3000-D-223

Issue
12

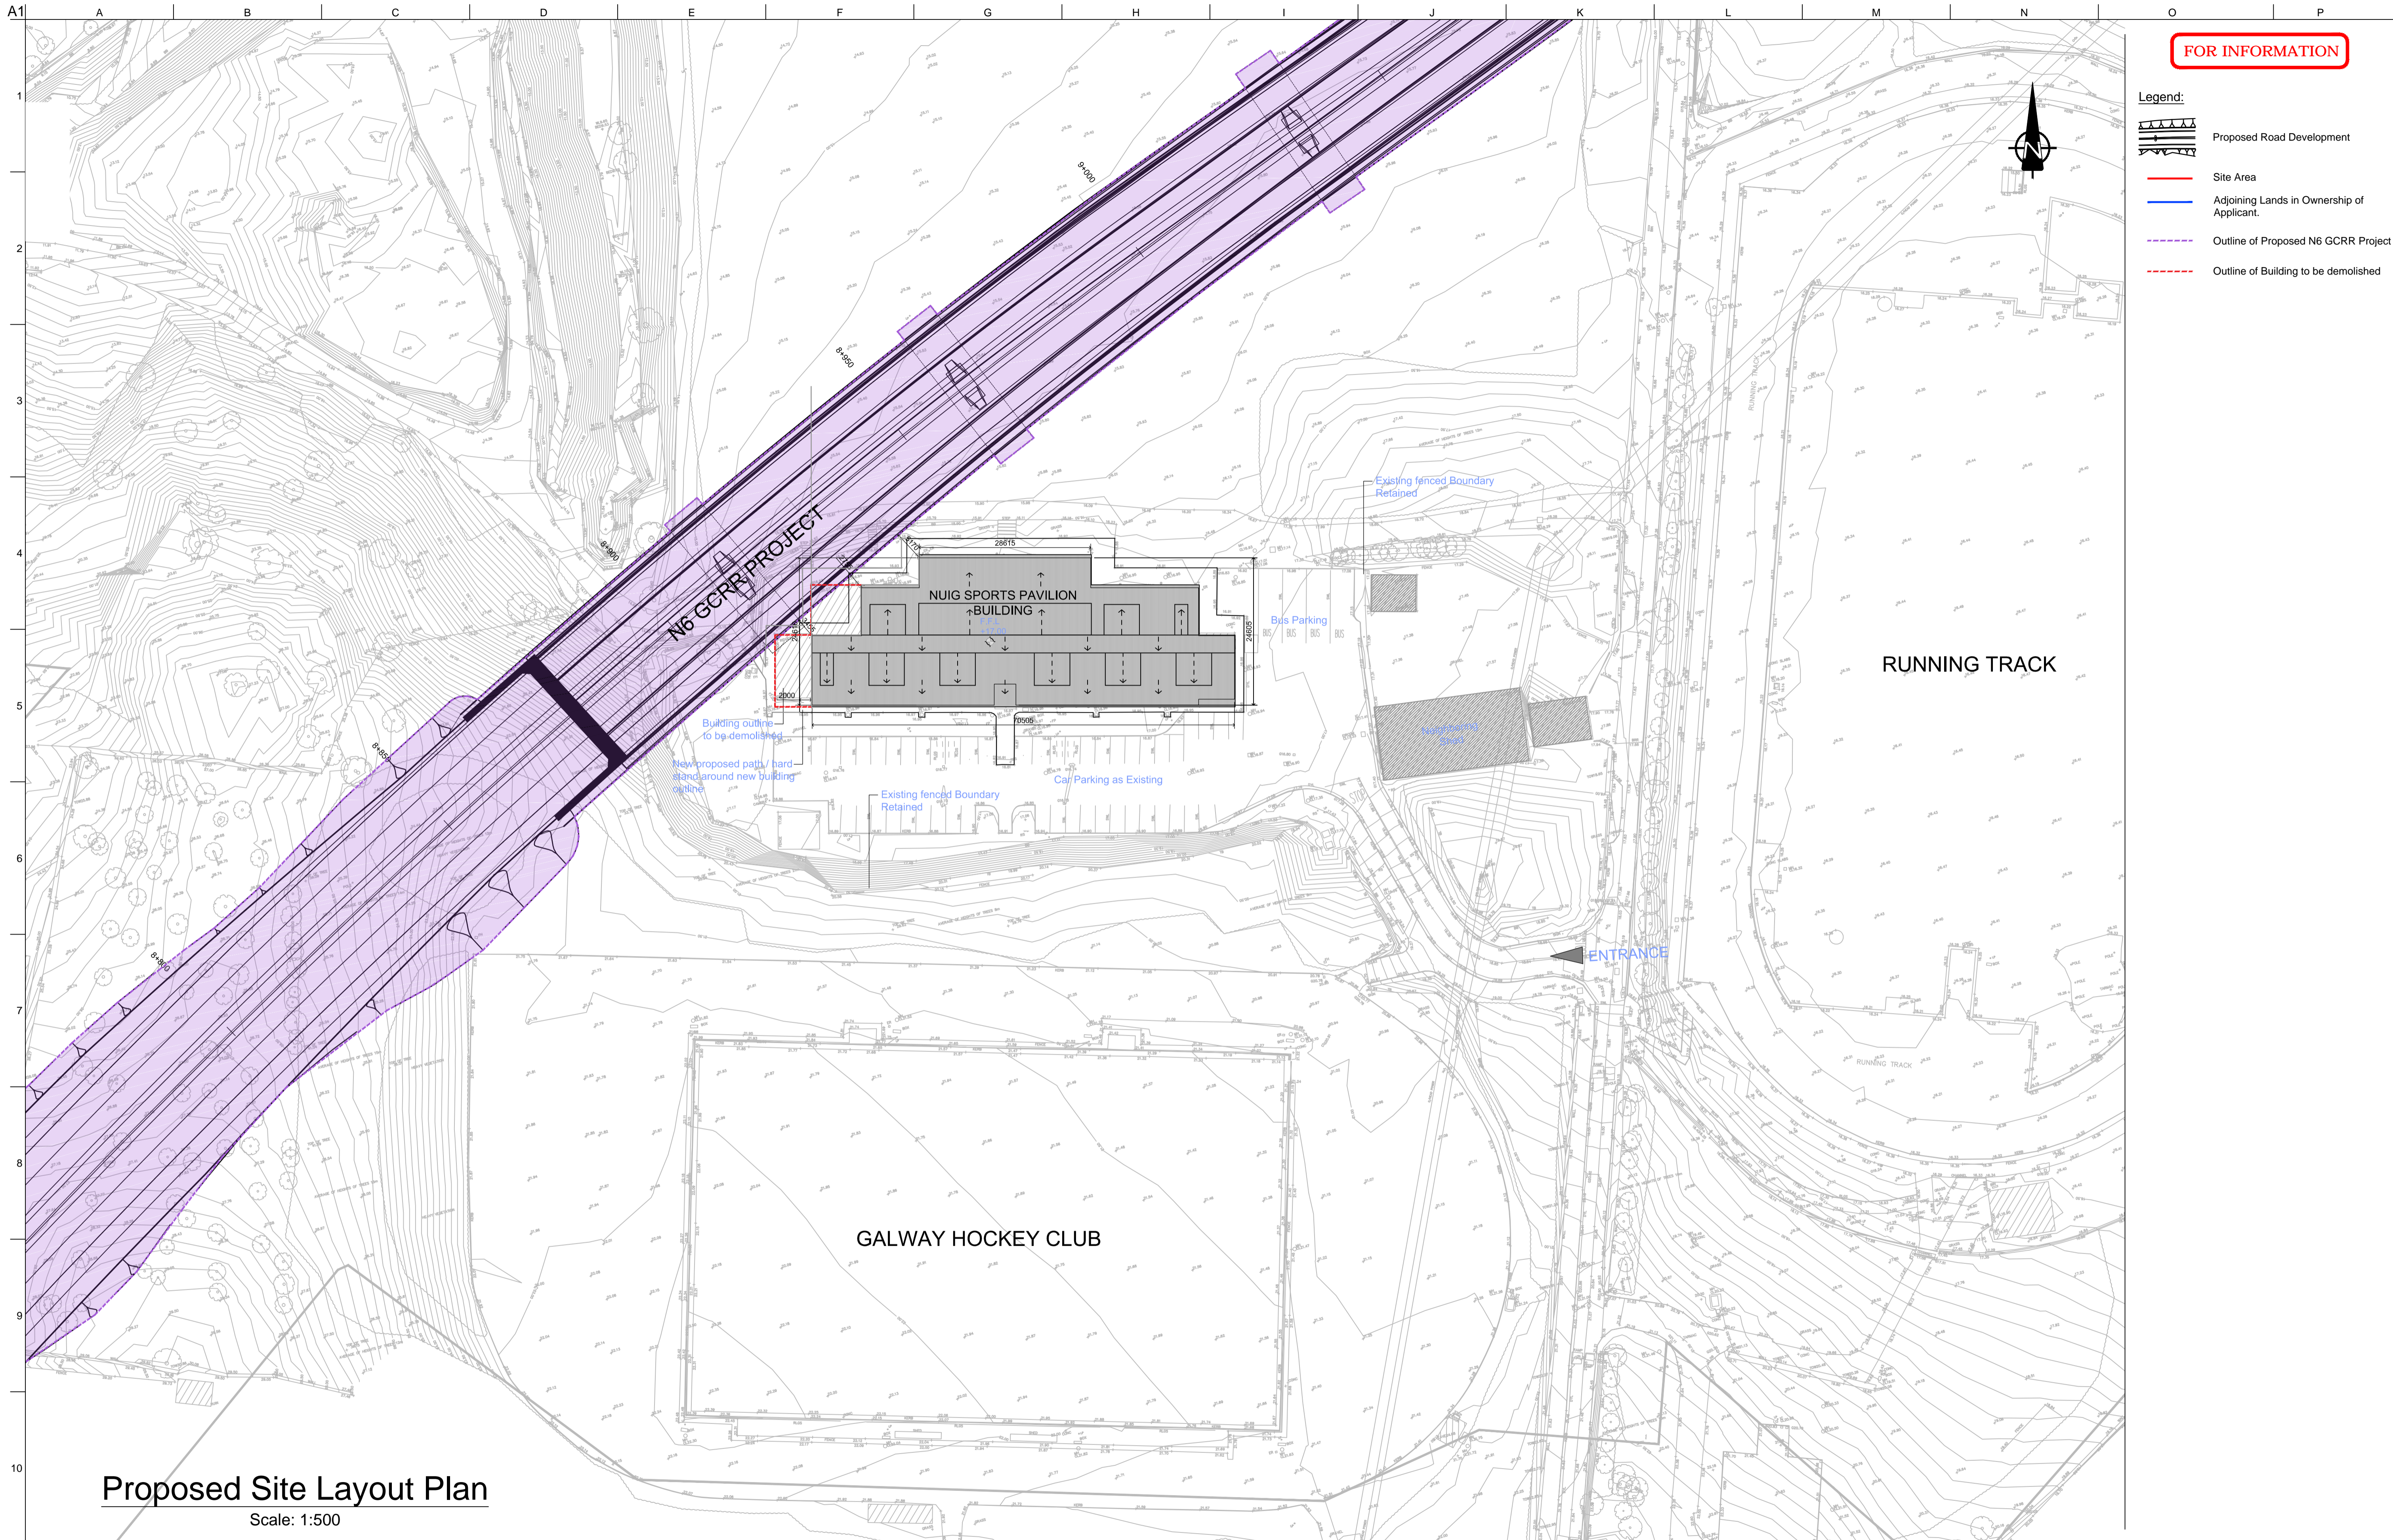

FOR INFORMATION

- Legend:
- Proposed Road Development
 - Site Area
 - Adjoining Lands in Ownership of Applicant.
 - Outline of Proposed N6 GCRP Project
 - Outline of Building to be demolished

Proposed Site Layout Plan
Scale: 1:500

Clients



Comhairle Chontae na Gaillimhe
Galway County Council



N6
Galway City
Transport Project



An Roinn Iompair
Turasóireachta agus Spóirt



TIIP
Transport Infrastructure Ireland

Consultant



Corporate House
City East Business Park
Ballybrit, Galway, Ireland.

Tel +353 (0)91 460675
www.N6GalwayCity.ie
www.arup.ie

Job Title
N6 Galway City Ring Road

Scale: 1:500 @ A1

Date: February 2018

I2	23/03/2018	AG	HK	EMC
I1	22/02/2018	KJ	HK	EMC
Issue	Date	By	Chkd	Appd


Drawing Title
NUIG Sports Pavilion
Proposed Site Layout
Sheet 4 of 7

Drawing Status
For Information

Job No	Drawing No	Issue
233985	GCOB-3000-D-224	12

OUTLINE OF NEW GCRR PROJECT AT ELEVATED POSITION FROM ADJACENT BUILDING

FOR INFORMATION

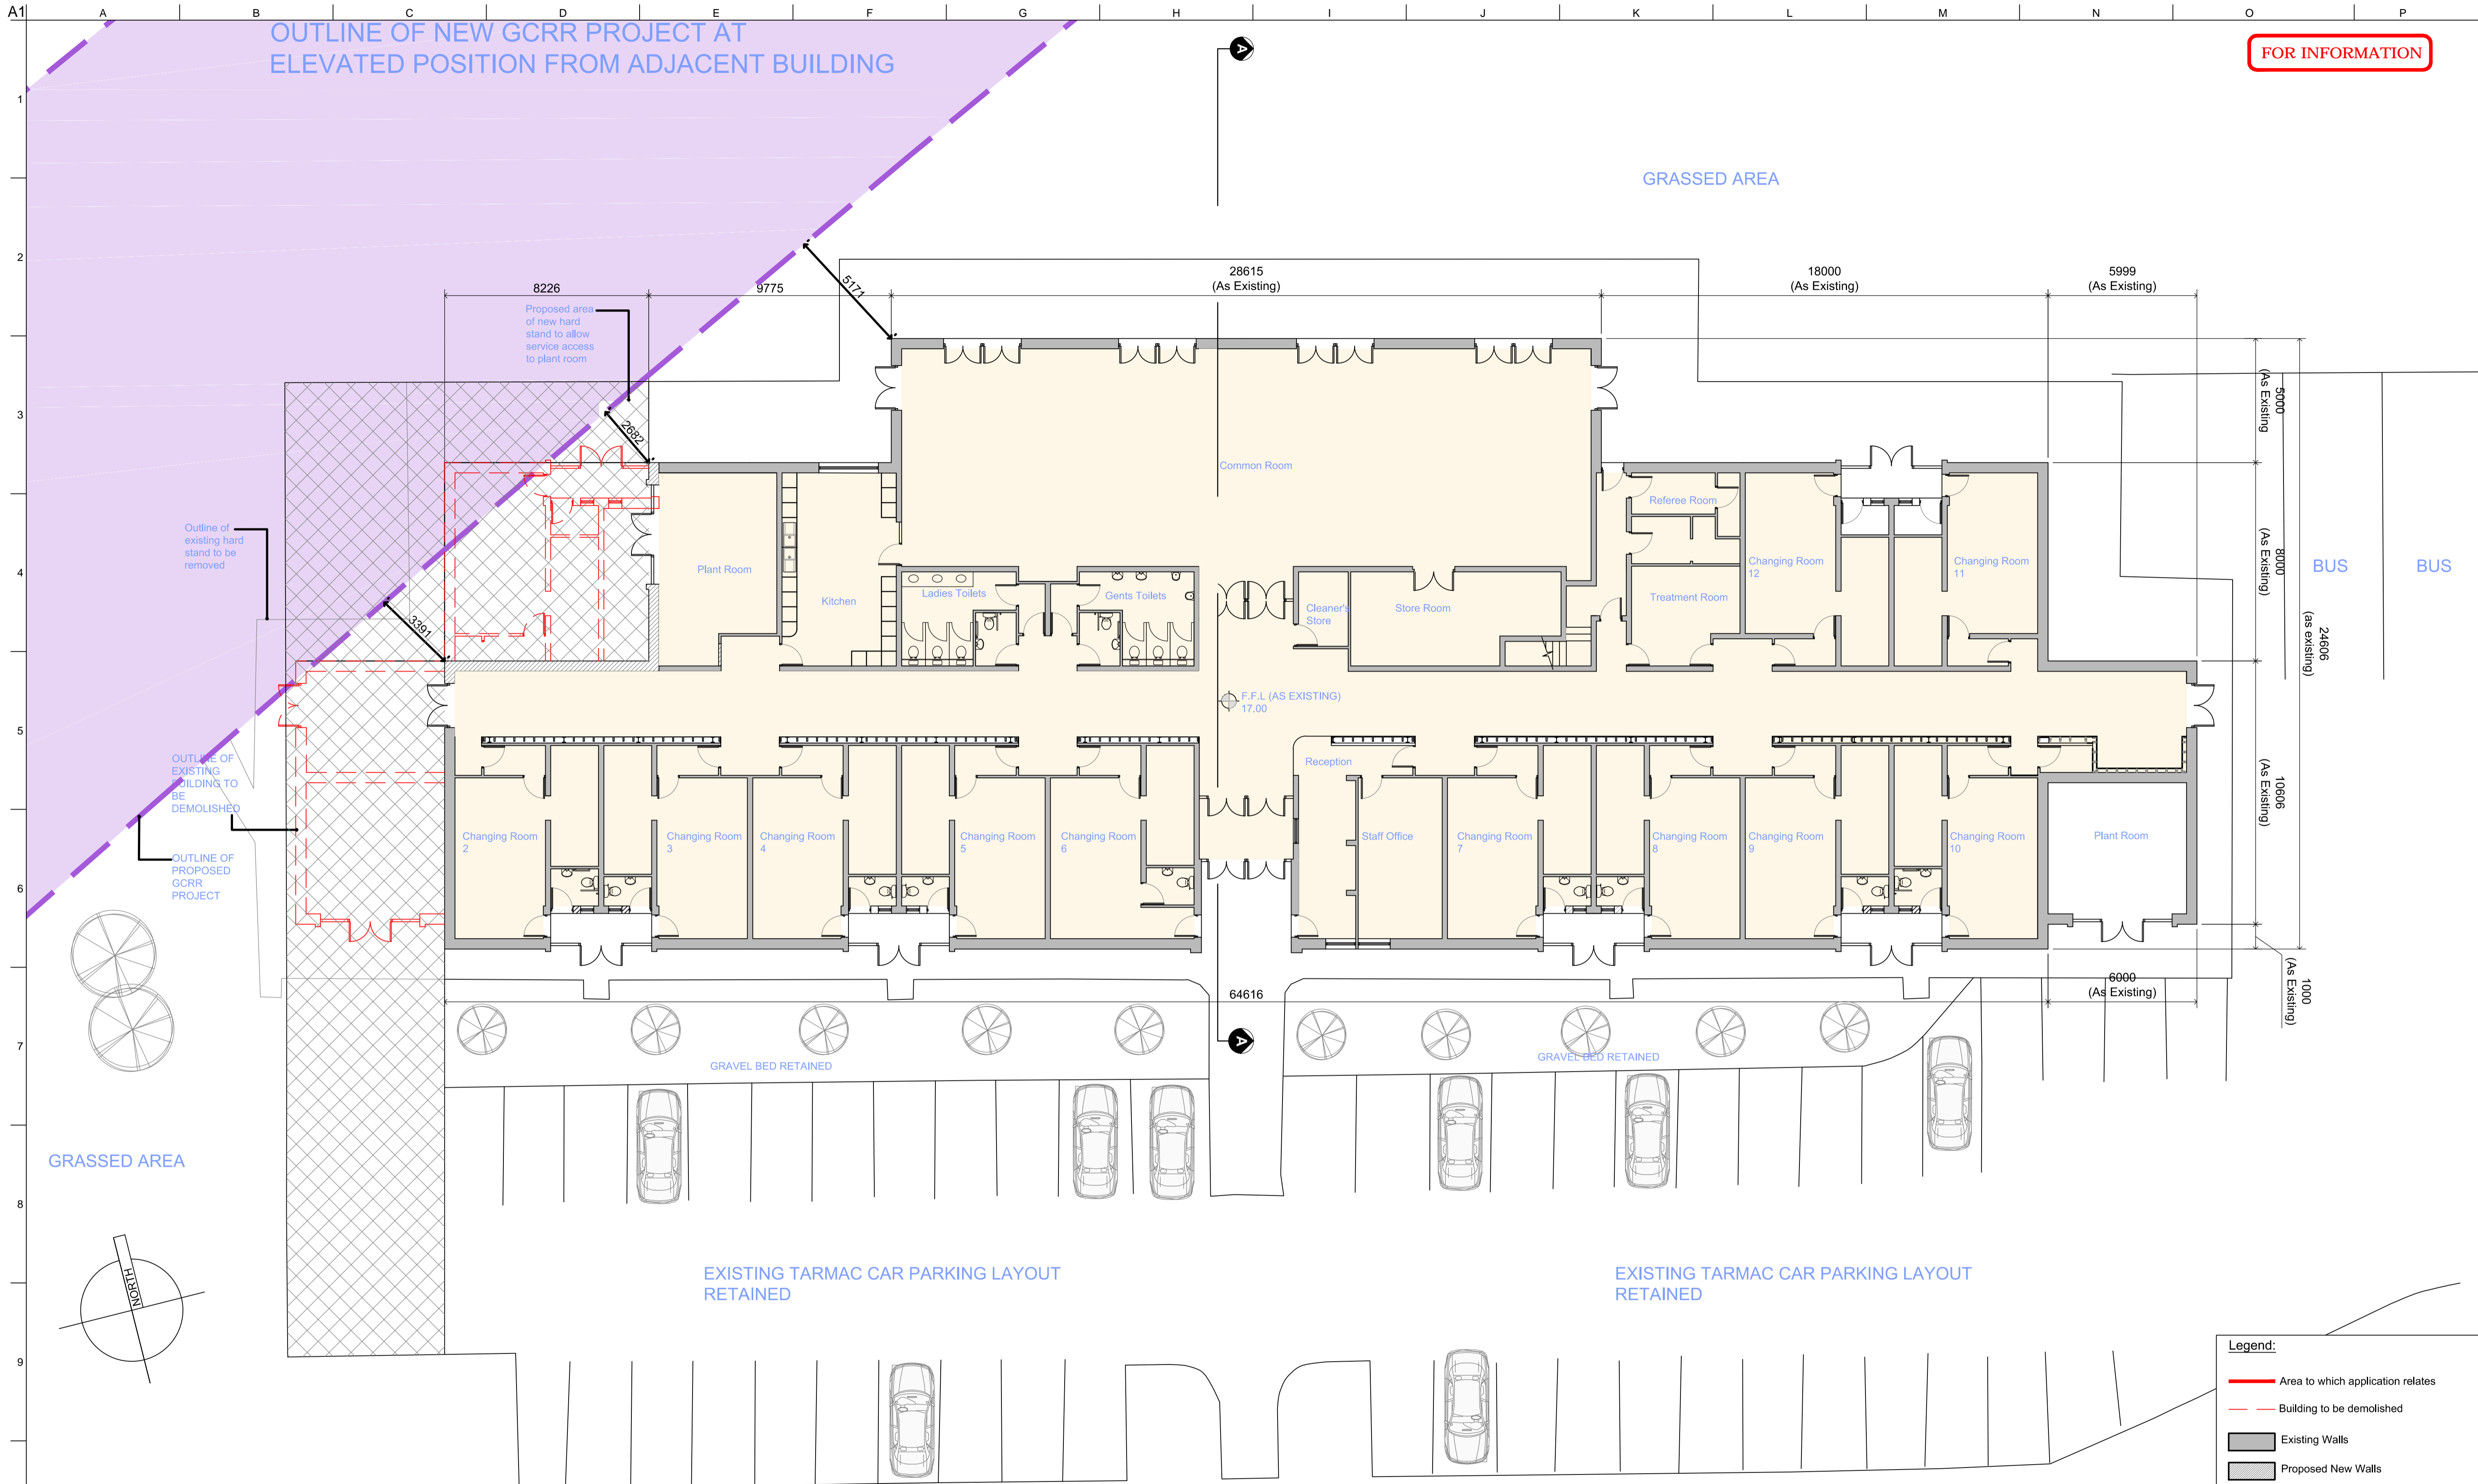

Proposed Ground Floor Plan
Scale: 1:125

Legend:

- Area to which application relates
- - - Building to be demolished
- Existing Walls
- Proposed New Walls
- Area to be retained
- Proposed GCRR Project
- Extent of new hard stand area for service access to plant room

Clients

Consultant

Corporate House
City East Business Park
Ballybrit, Galway, Ireland.

Tel +353 (0)91 460675
www.N6GalwayCity.ie
www.arup.ie

Job Title
N6 Galway City Ring Road

Scale: 1:125 @ A1

Date: February 2018

Issue	Date	By	Chkd	Appd
I2	23/03/2018	AG	HK	EMC
I1	22/02/2018	KJ	HK	EMC


Drawing Title
NUIG Sports Pavilion Remediation Works
Proposed Ground Floor Plan
Sheet 5 of 7

Drawing Status
For Information

Job No: 233985
Drawing No: GCOB-3000-D-225
Issue: 12

FOR INFORMATION

OUTLINE OF NEW GCRR PROJECT AT ELEVATED POSITION FROM ADJACENT BUILDING

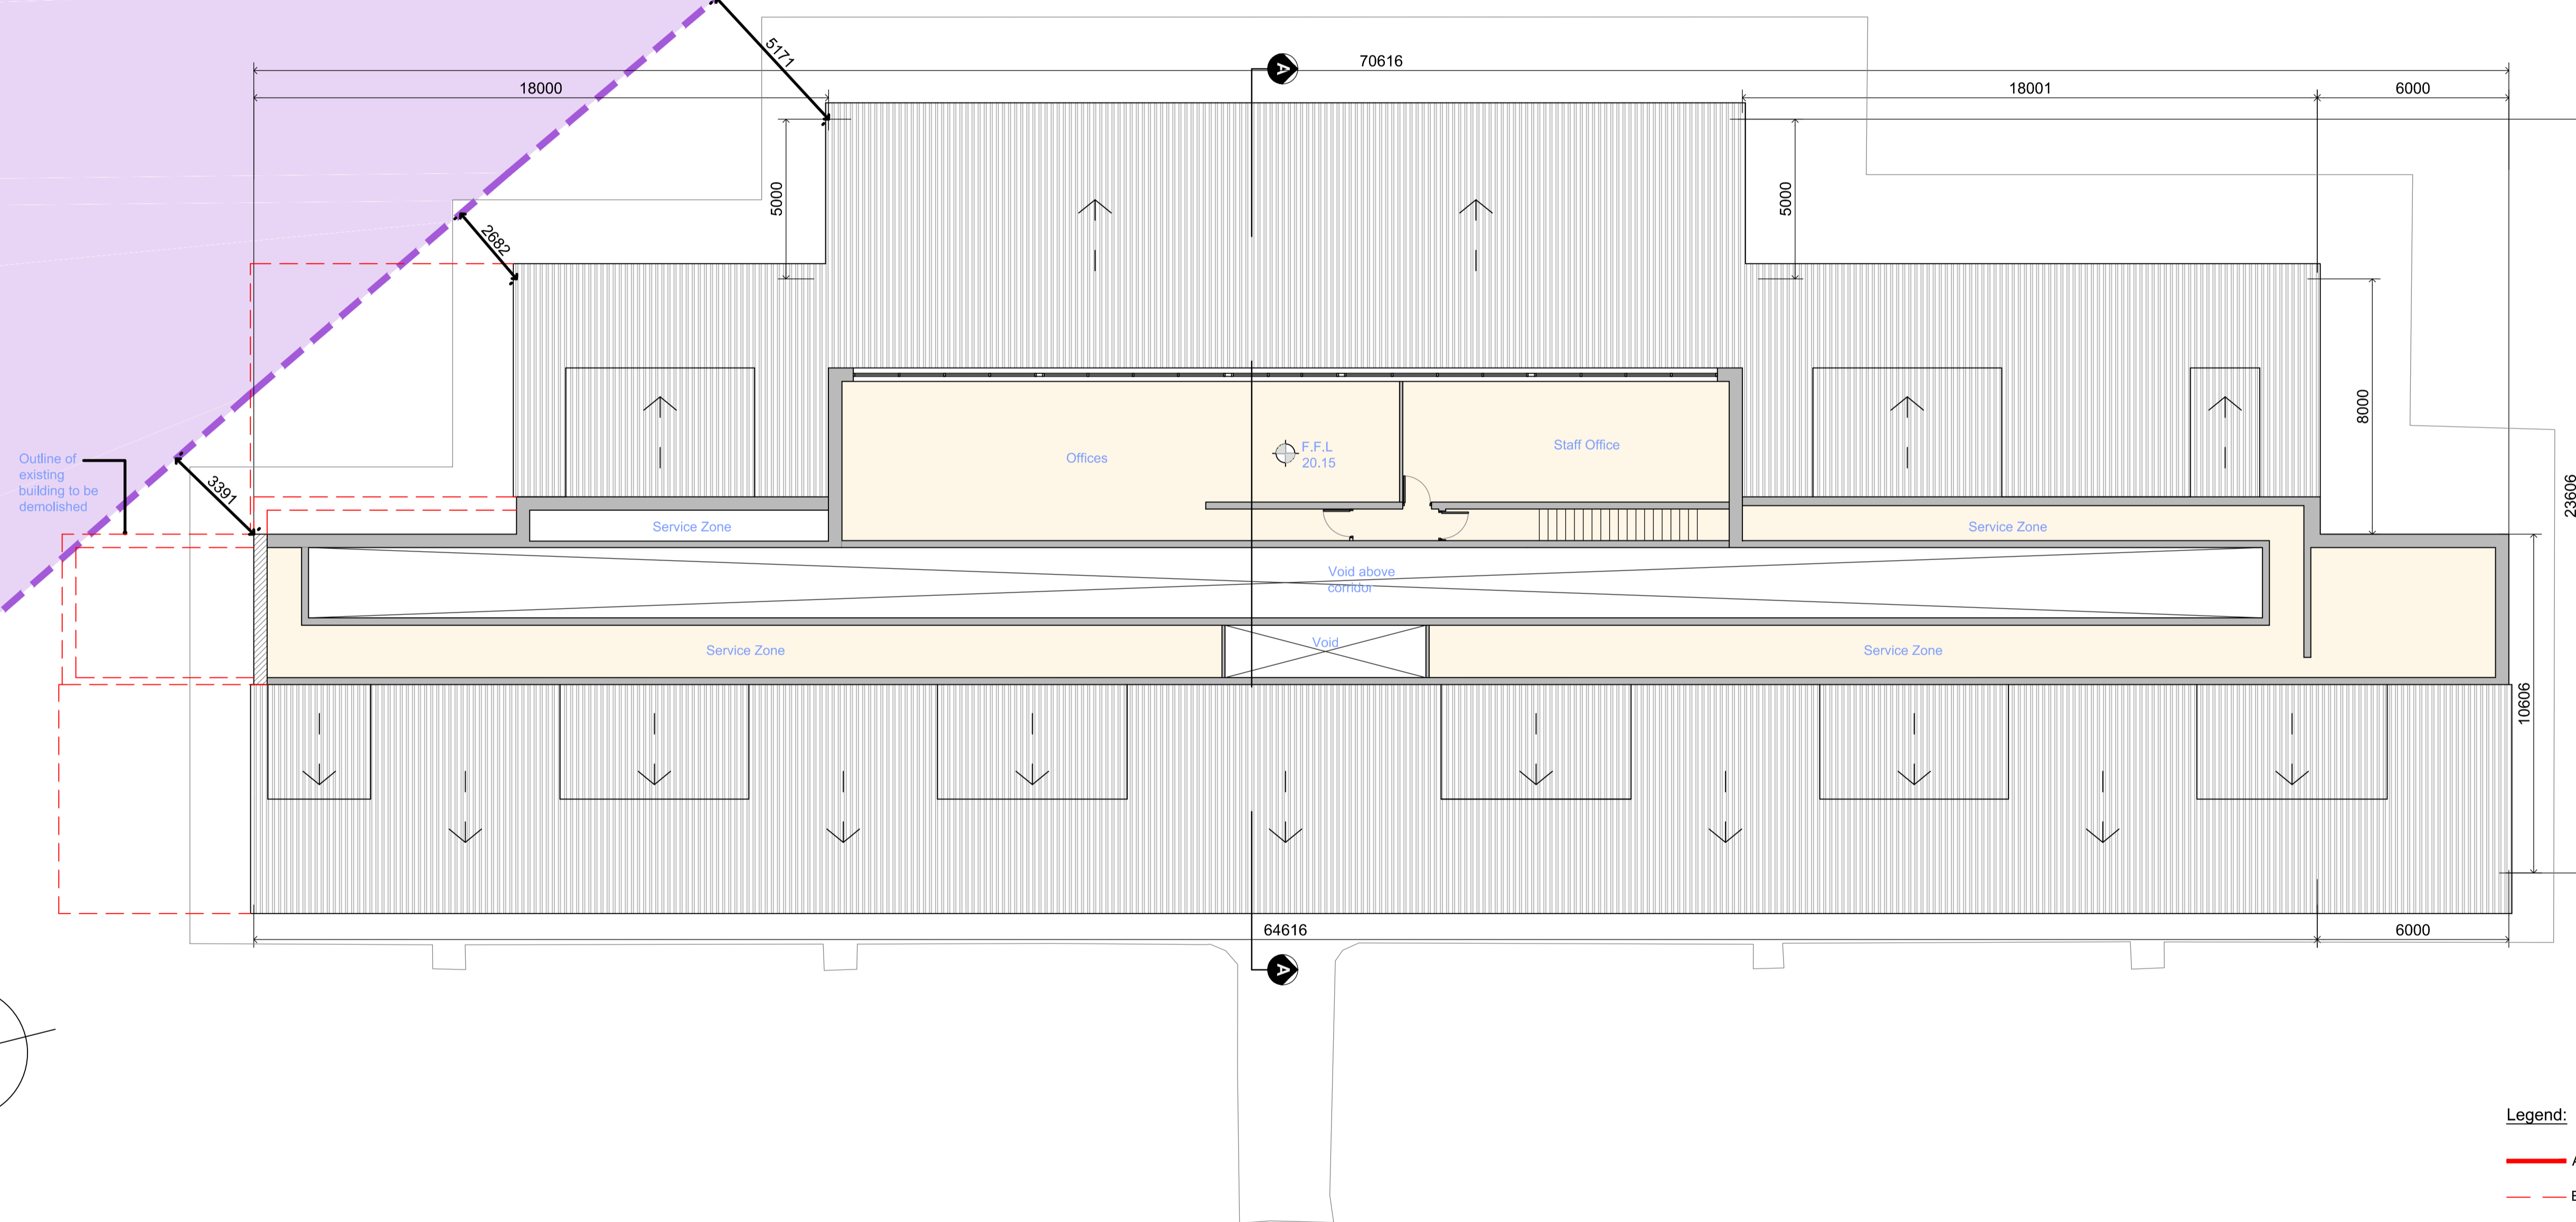

Proposed First Floor Plan

Scale: 1:125

Legend:

- Area to which application relates
- - - Building to be demolished
- Existing Walls
- Proposed New Walls
- Area to be retained
- Proposed GCRR Project
- Extent of new hard stand area for service access to plant room

Clients

Comhairle Chontae na Gaillimhe
Galway County Council

An Roinn Iompair
Turasóireachta agus Spóirt

TII

Consultant

Corporate House
City East Business Park
Ballybrit, Galway, Ireland.

Tel +353 (0)91 460675
www.N6GalwayCity.ie
www.arup.ie

Job Title
N6 Galway City Ring Road

Scale 1:125 @ A1


Date: February 2018

Issue	Date	By	Chkd	Appd
I2	23/03/2018	AG	HK	EMC
I1	22/02/2018	KJ	HK	EMC


Drawing Title
NUIG Sports Pavilion Remediation Works
Proposed First Floor Plan
Sheet 6 of 7

Drawing Status
For Information


Job No	Drawing No	Issue
233985	GCOB-3000-D-226	12

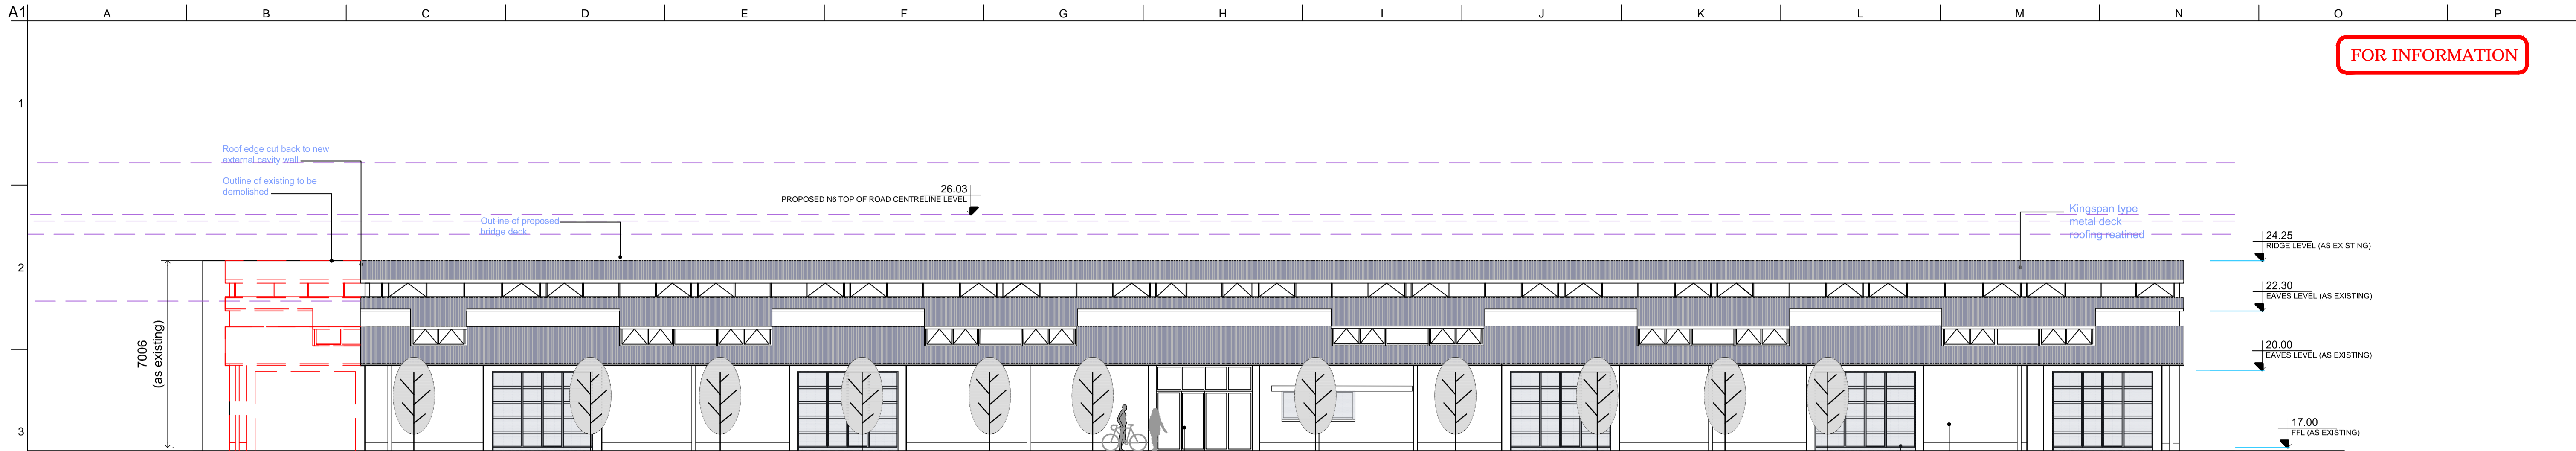


Proposed South West Elevation
 Scale: 1:125

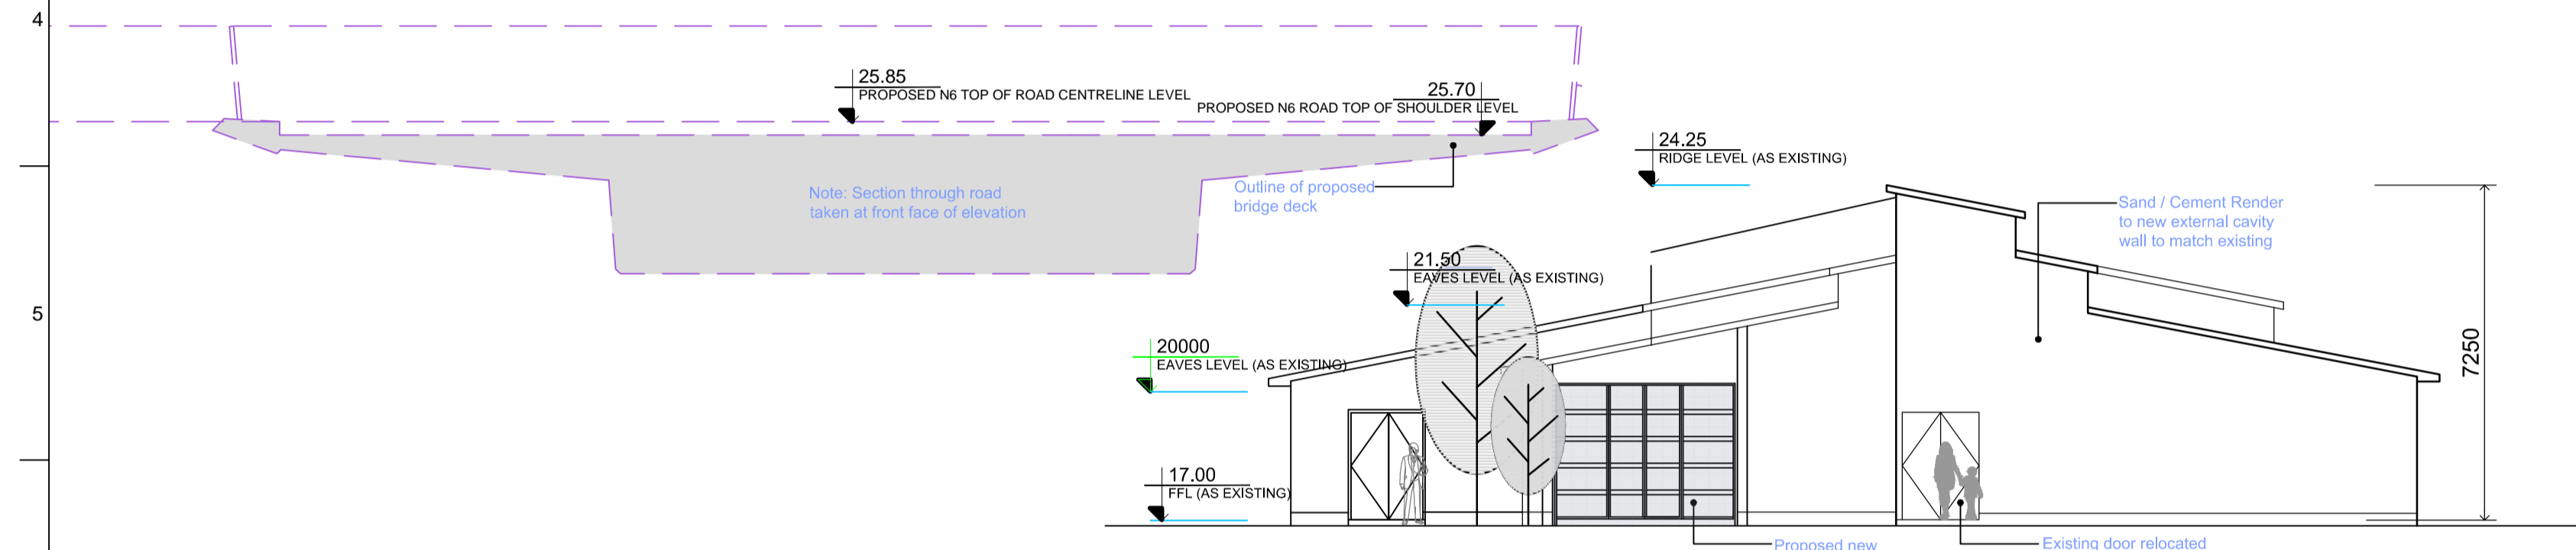

Proposed North West Elevation
 Scale: 1:125

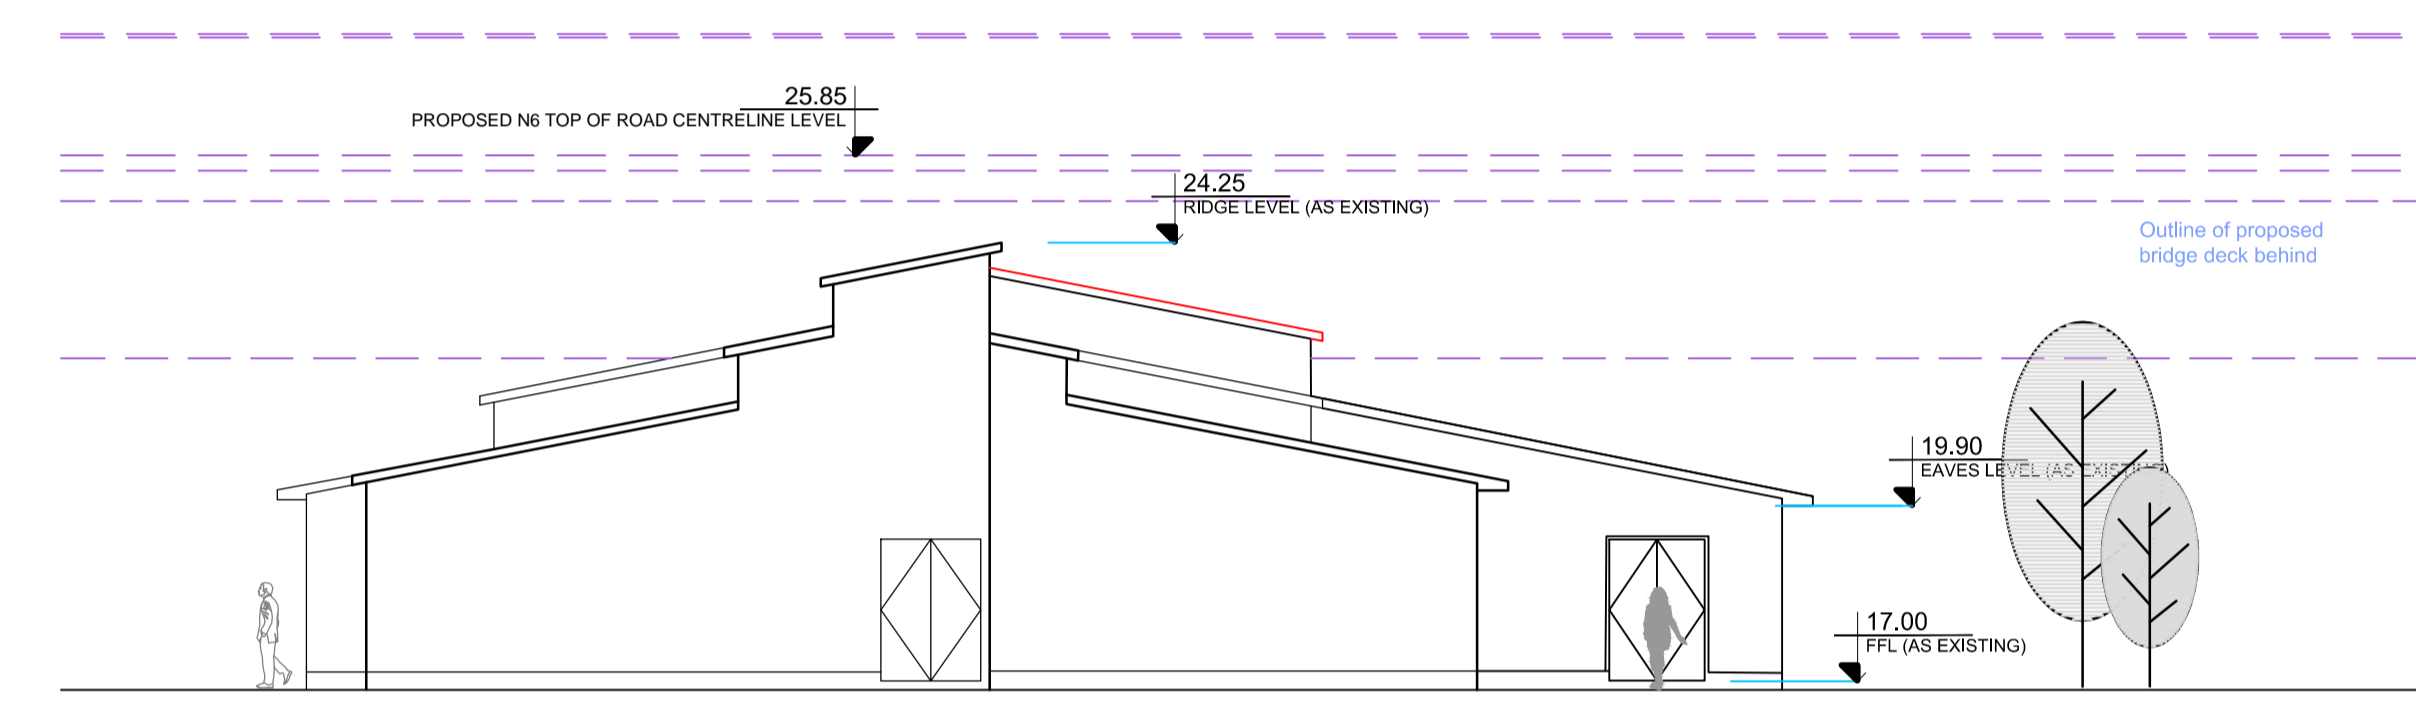

Proposed South East Elevation
 Scale: 1:125

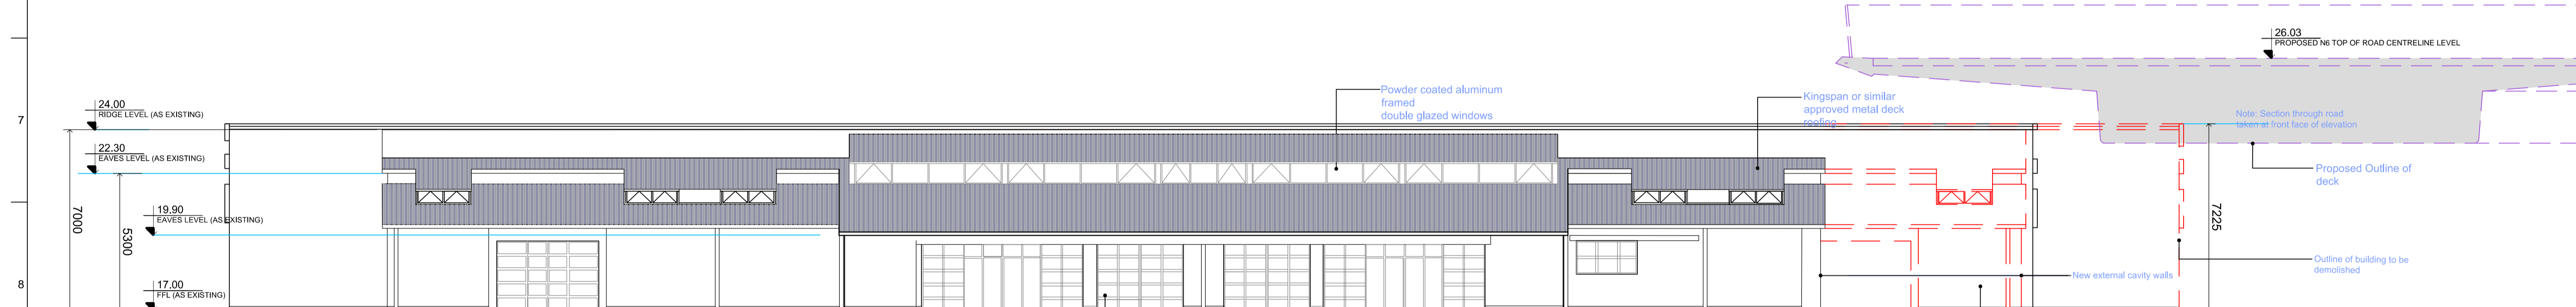

Existing North East Elevation
 Scale: 1:125

- Legend:**
- Area to which application relates
 - - - Building to be demolished
 - █ Existing Walls
 - █ Proposed New Walls
 - █ Area to be retained
 - █ Proposed GCRR Project
 - █ Extent of new hard stand area for service access to plant room

Clients

Comhairle Chontae na Gaillimhe
 Galway County Council

An Roinn Iompair
 Turasóireachta agus Spóirt
 Department Transport, Tourism and Sport

TII
 Transport Infrastructure Institute

Consultant

Corporate House
 City East Business Park
 Ballybrit, Galway, Ireland.

Tel +353 (0)91 460675
 www.N6GalwayCity.ie
 www.arup.ie

Job Title
 N6 Galway City Ring Road

Scale
 1:125 @ A1

Date
 February 2018

Issue	Date	By	Chkd	Appd
I2	23/03/2018	AG	HK	EMC
I1	22/02/2018	KJ	HK	EMC

Drawing Title
 NUIG Sports Pavilion Remediation Works
 Proposed Elevations and Section
 Sheet 7 of 7

Drawing Status
For Information

Job No
233985

Drawing No
GCOB-3000-D-227

Issue
12