

DESIGN REPORT

- Legend:**
- City Boundary
 - Proposed Development Boundary
 - Proposed Geometry Plan
 - Structure
 - Proposed Retaining wall/ Earth Retention
 - Proposed Culvert
 - Proposed Environmental Underpass
 - Existing Foul Drain
 - Existing Surface Water Drain
 - Proposed Foul Drain
 - Proposed Surface Water Drain
 - Proposed Foul Manhole
 - Proposed Surface Water Manhole
 - Existing Public Trunk Sewer
 - Existing Surface Water Public Sewer
 - Proposed Public Surface Water Sewer
 - Proposed Public Trunk Sewer
 - Decommissioned Pipe
 - Proposed Public Foul Water Manhole
 - Proposed Public Surface Water Manhole

San áiríamh tá sonraíochtaí Shairbhéireacht Ordnáis Éireann arna áitirgeadh faoi Chosúinas OSI Uimh. 2010/18CCMA/Comhairle Contae na Gaillimhe. Sárúilom áitirgeadh neamhdáraithe cóipeacht Shairbhéireacht Ordnáis Éireann agus Rialtas na hÉireann. © Sairbhéireacht Ordnáis Éireann, 2010.

© Sairbhéireacht Ordnáis Éireann. Gach ceart ar chosaint. Uimhir cheadnáis 2010/18CCMA/Comhairle Contae na Gaillimhe.

Includes Ordnance Survey Ireland data reproduced under OSI Licence number 2010/18CCMA/Galway County Council. Unauthorised reproduction infringes Ordnance Survey Ireland and Government of Ireland copyright. © Ordnance Survey Ireland, 2010.

© Ordnance Survey Ireland. All rights reserved. Licence number 2010/18CCMA/Galway County Council.

Clients

Consultant

Corporate House
City East Business Park
Ballybrit, Galway, Ireland.

Tel +353 (0)91 460675
www.N6GalwayCity.ie
www.arup.ie

Job Title
N6 Galway City Ring Road

Scale
1:1000 @ A3

Date:
February 2018

Issue	Date	By	Chkd	Appd
11	22/02/2018	KJ	MH	EMC


Drawing Title
Propose Mitigation Drainage Plan
Galway Racecourse Stable Yard

Drawing Status
For Information

Job No 233985	Drawing No GCOB-3000-D-350	Issue 11
-------------------------	--------------------------------------	--------------------

DESIGN REPORT

- Legend:**
- City Boundary
 - Proposed Development Boundary
 - Proposed Geometry Plan
 - Structure
 - Proposed Retaining wall/ Earth Retention
 - Proposed Culvert
 - Proposed Environmental Underpass
 - Existing Foul Drain
 - Existing Surface Water Drain
 - Proposed Foul Drain
 - Proposed Surface Water Drain
 - Proposed Foul Manhole
 - Proposed Surface Water Manhole
 - Existing Public Trunk Sewer
 - Existing Surface Water Public Sewer
 - Proposed Public Surface Water Sewer
 - Proposed Public Trunk Sewer
 - Decommissioned Pipe
 - Proposed Public Foul Water Manhole
 - Proposed Public Surface Water Manhole

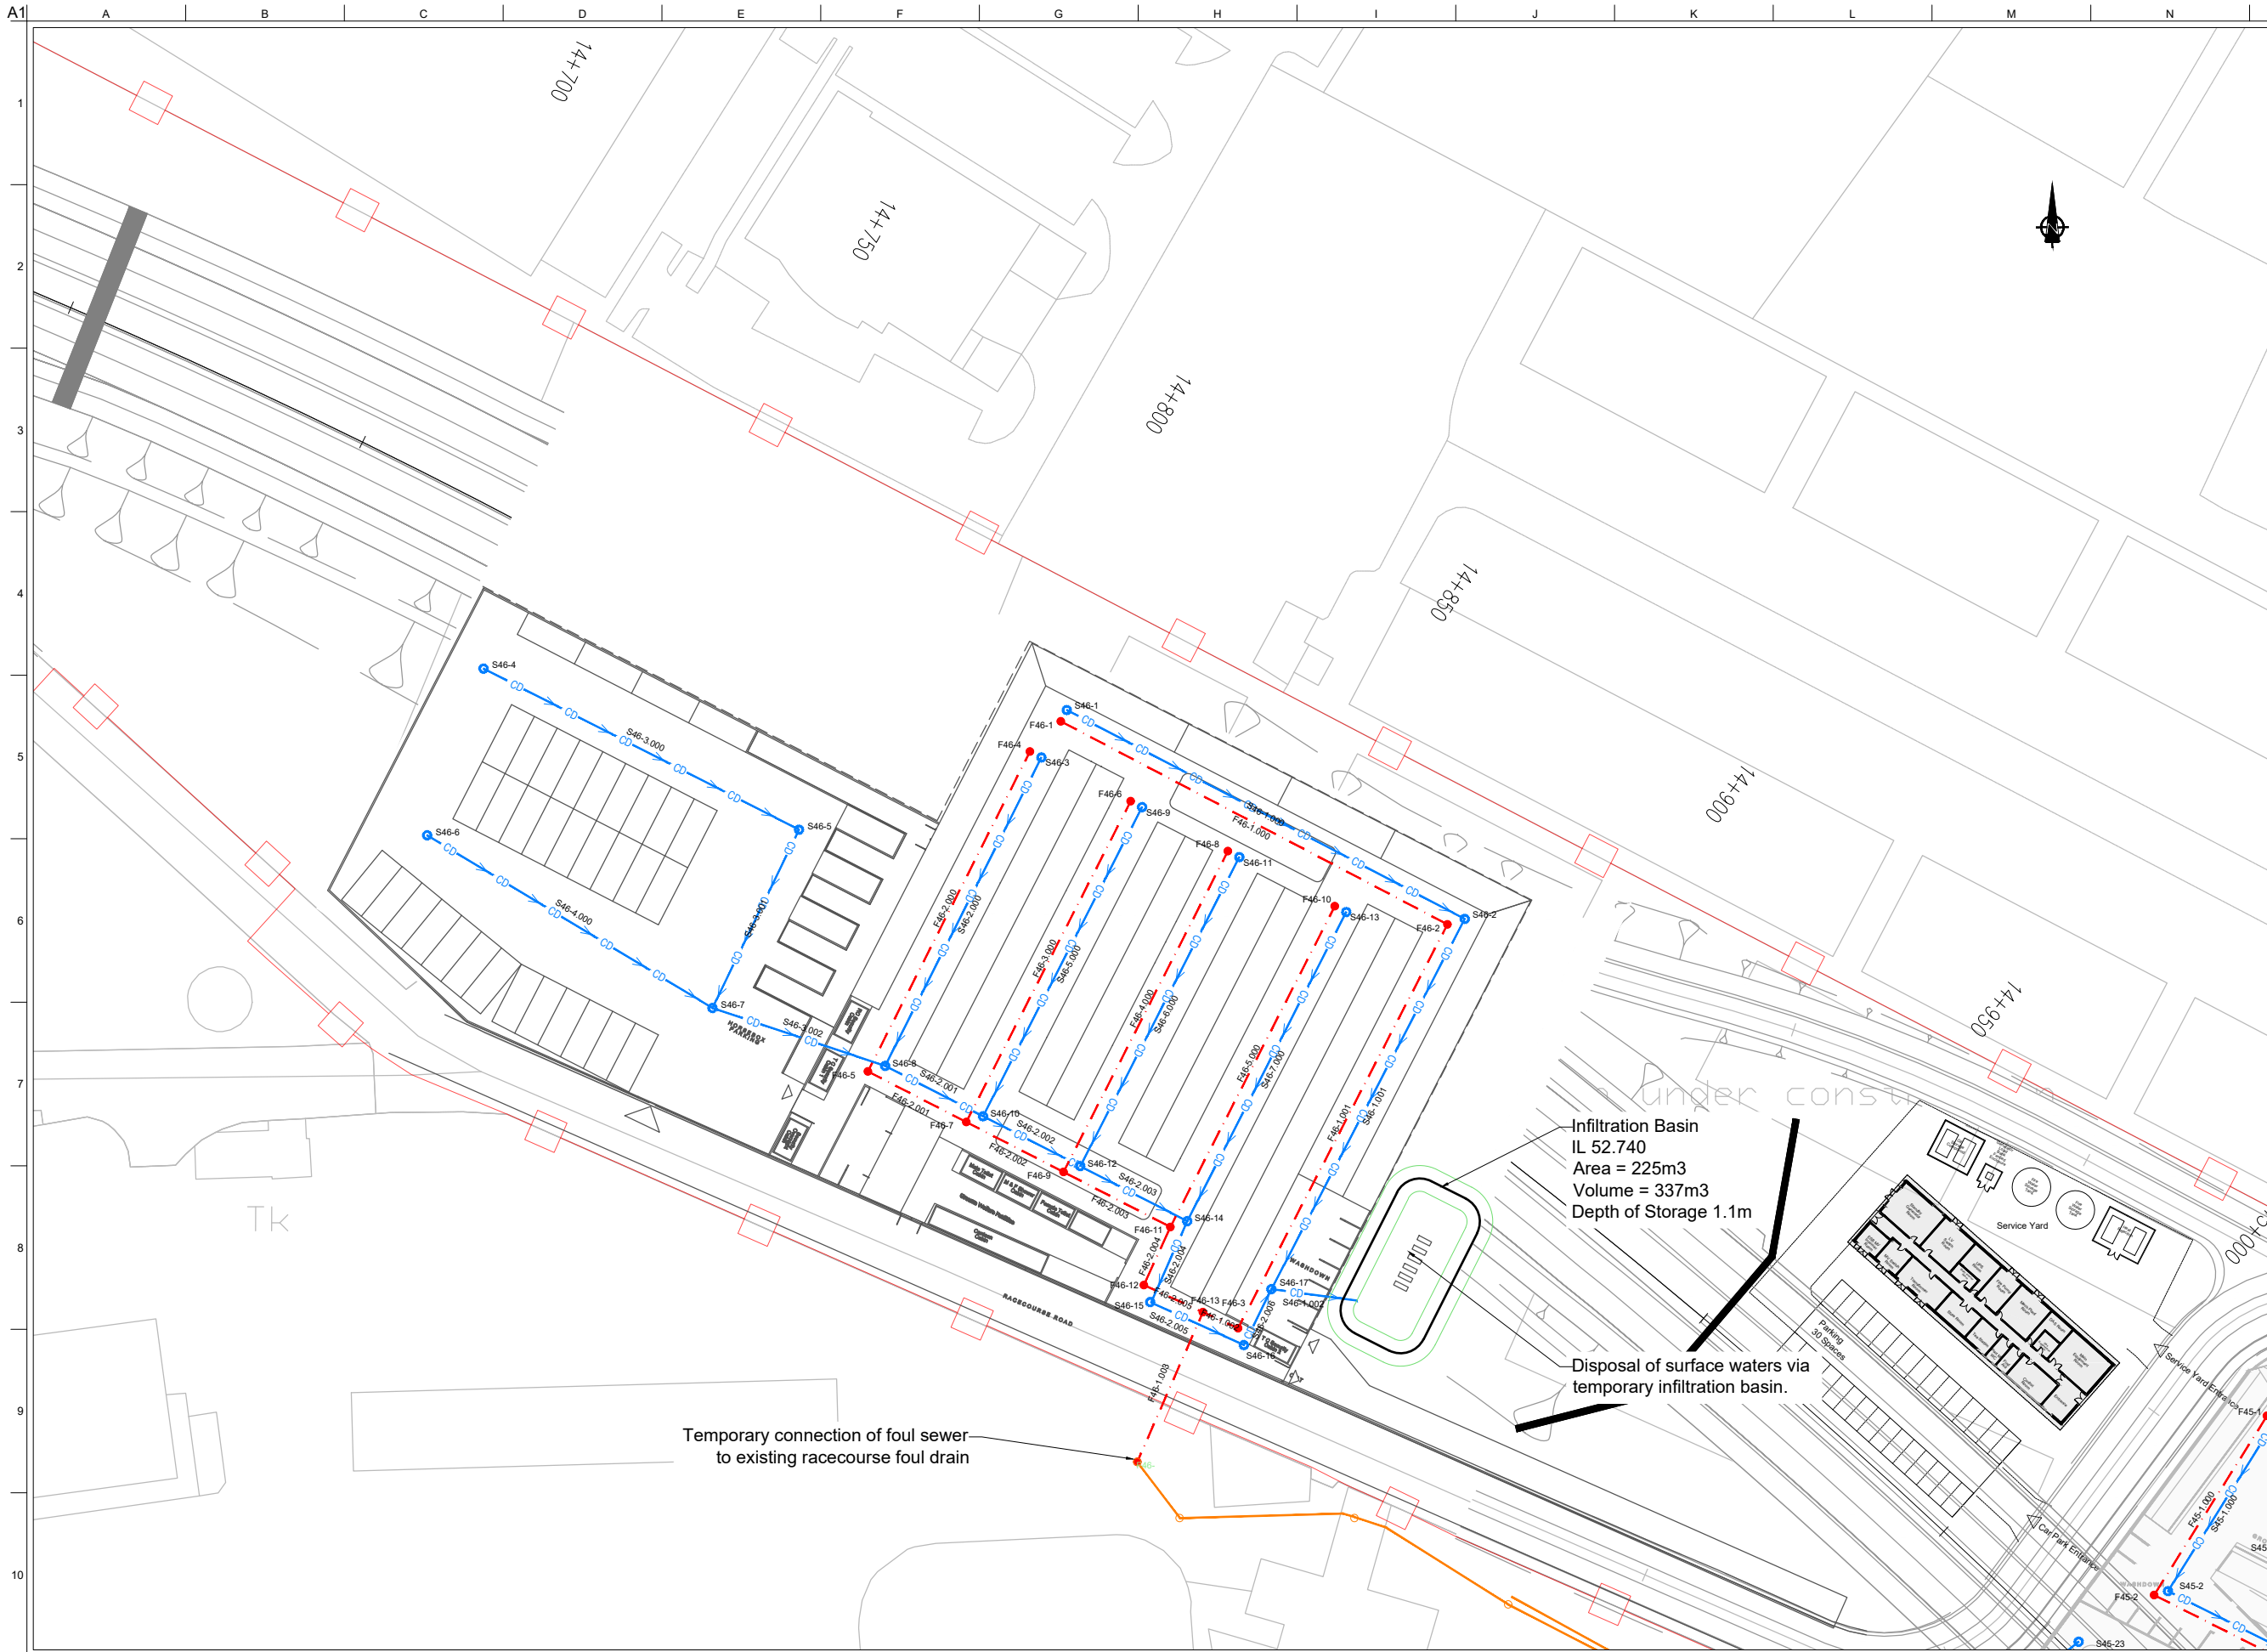

San áiríamh tá sonraíoch Shuirbhéireacht Ordánais Éireann arna aistriú go dtailíú físe Chreatúnas OSI Uimh. 2010/18CCMA/Comhairle Contae na Gaillimhe. Sártaim ar aistriú go dtailíú na cíoscheart Shuirbhéireacht Ordánais Éireann agus Rialtas na hÉireann. © Suirbhéireacht Ordánais Éireann, 2010.

© Suirbhéireacht Ordánais Éireann. Gach ceart ar chosaint. Uimhir cheadúnais 2010/18CCMA/Comhairle Contae na Gaillimhe.

Includes Ordnance Survey Ireland data reproduced under OSI Licence number 2010/18CCMA/Galway County Council. Unauthorised reproduction infringes Ordnance Survey Ireland and Government of Ireland copyright. © Ordnance Survey Ireland, 2010.

© Ordnance Survey Ireland. All rights reserved. Licence number 2010/18CCMA/Galway County Council.

Clients

Consultant

Corporate House
 City East Business Park
 Ballybrit, Galway, Ireland.

Tel +353 (0)91 460675
 www.N6GalwayCity.ie
 www.arup.ie

Job Title
N6 Galway City Ring Road

Scale
 1:1000 @ A3

Date
 February 2018

Issue	Date	By	Chkd	Appd
11	22/02/2018	KJ	MH	EMC

Drawing Title
**Propose Mitigation Drainage Plan
 Galway Racecourse Temporary Stable Yard**

Drawing Status
For Information

Job No 233985	Drawing No GCOB-3000-D-351	Issue 11
-------------------------	--------------------------------------	--------------------