

- Legend:**
- City Boundary
  - - - Proposed Development boundary
  - ▬▬▬ Proposed Road Development
  - ▭ Proposed Attenuation Pond / Infiltration Basin
  - ~ Proposed Stream Diversion
  - █ Drainage Network Sections
  - ↖ S00 Catchment Reference Section

Refer to Figure 11.5.02 (Sheet 2 of 2)

Son áireamh tá sonraíocht Shuirbhíreachtú Ordnáis Éireann arna atáirgeadh fós Cheadúnas OSI Uimh. 2010/18CCMA/Comhairle Contae na Gaillimhe. Sírtaíonn atáirgeadh neamhdaraithe cóipeacht Shuirbhíreachtú Ordnáis Éireann agus Rialtas na hÉireann. © Suirbhíreachtú Ordnáis Éireann, 2010.

© Suirbhíreachtú Ordnáis Éireann. Gach ceart ar chosaint. Uimhir cheadúnais 2010/18CCMA/Comhairle Contae na Gaillimhe.

Includes Ordnance Survey Ireland data reproduced under OSI Licence number 2010/18CCMA/Galway County Council. Unauthorised reproduction infringes Ordnance Survey Ireland and Government of Ireland copyright. © Ordnance Survey Ireland, 2010.

© Ordnance Survey Ireland. All rights reserved. Licence number 2010/18CCMA/Galway County Council.

**Clients**

Comhairle Chontae na Gaillimhe  
Galway County Council

An Roinn Iompair  
Turasóireachta agus Spóirt  
Department Transport, Tourism and Sport

**Key Plan**

Sheet 1

Sheet 2

**Consultant**

**ARUP**

Corporate House  
City East Business Park  
Ballybrit, Galway, Ireland.

Tel +353 (0)91 460675  
www.N6GalwayCity.ie  
www.arup.ie

**Job Title**

N6 Galway City Ring Road

**Scale**

1:25,000 @ A3

**Date:**

September 2018

Issue	Date	By	Chkd	Appd
I1	28/09/2018	KJ	MH	EMC


**Drawing Title**

Proposed Drainage Network Plan Layout  
Overall Plan  
Sheet 1 of 2

**Drawing Status**

**For Information**

Job No: 233985-00  
Drawing No: Figure 11.5.01  
Issue: I1

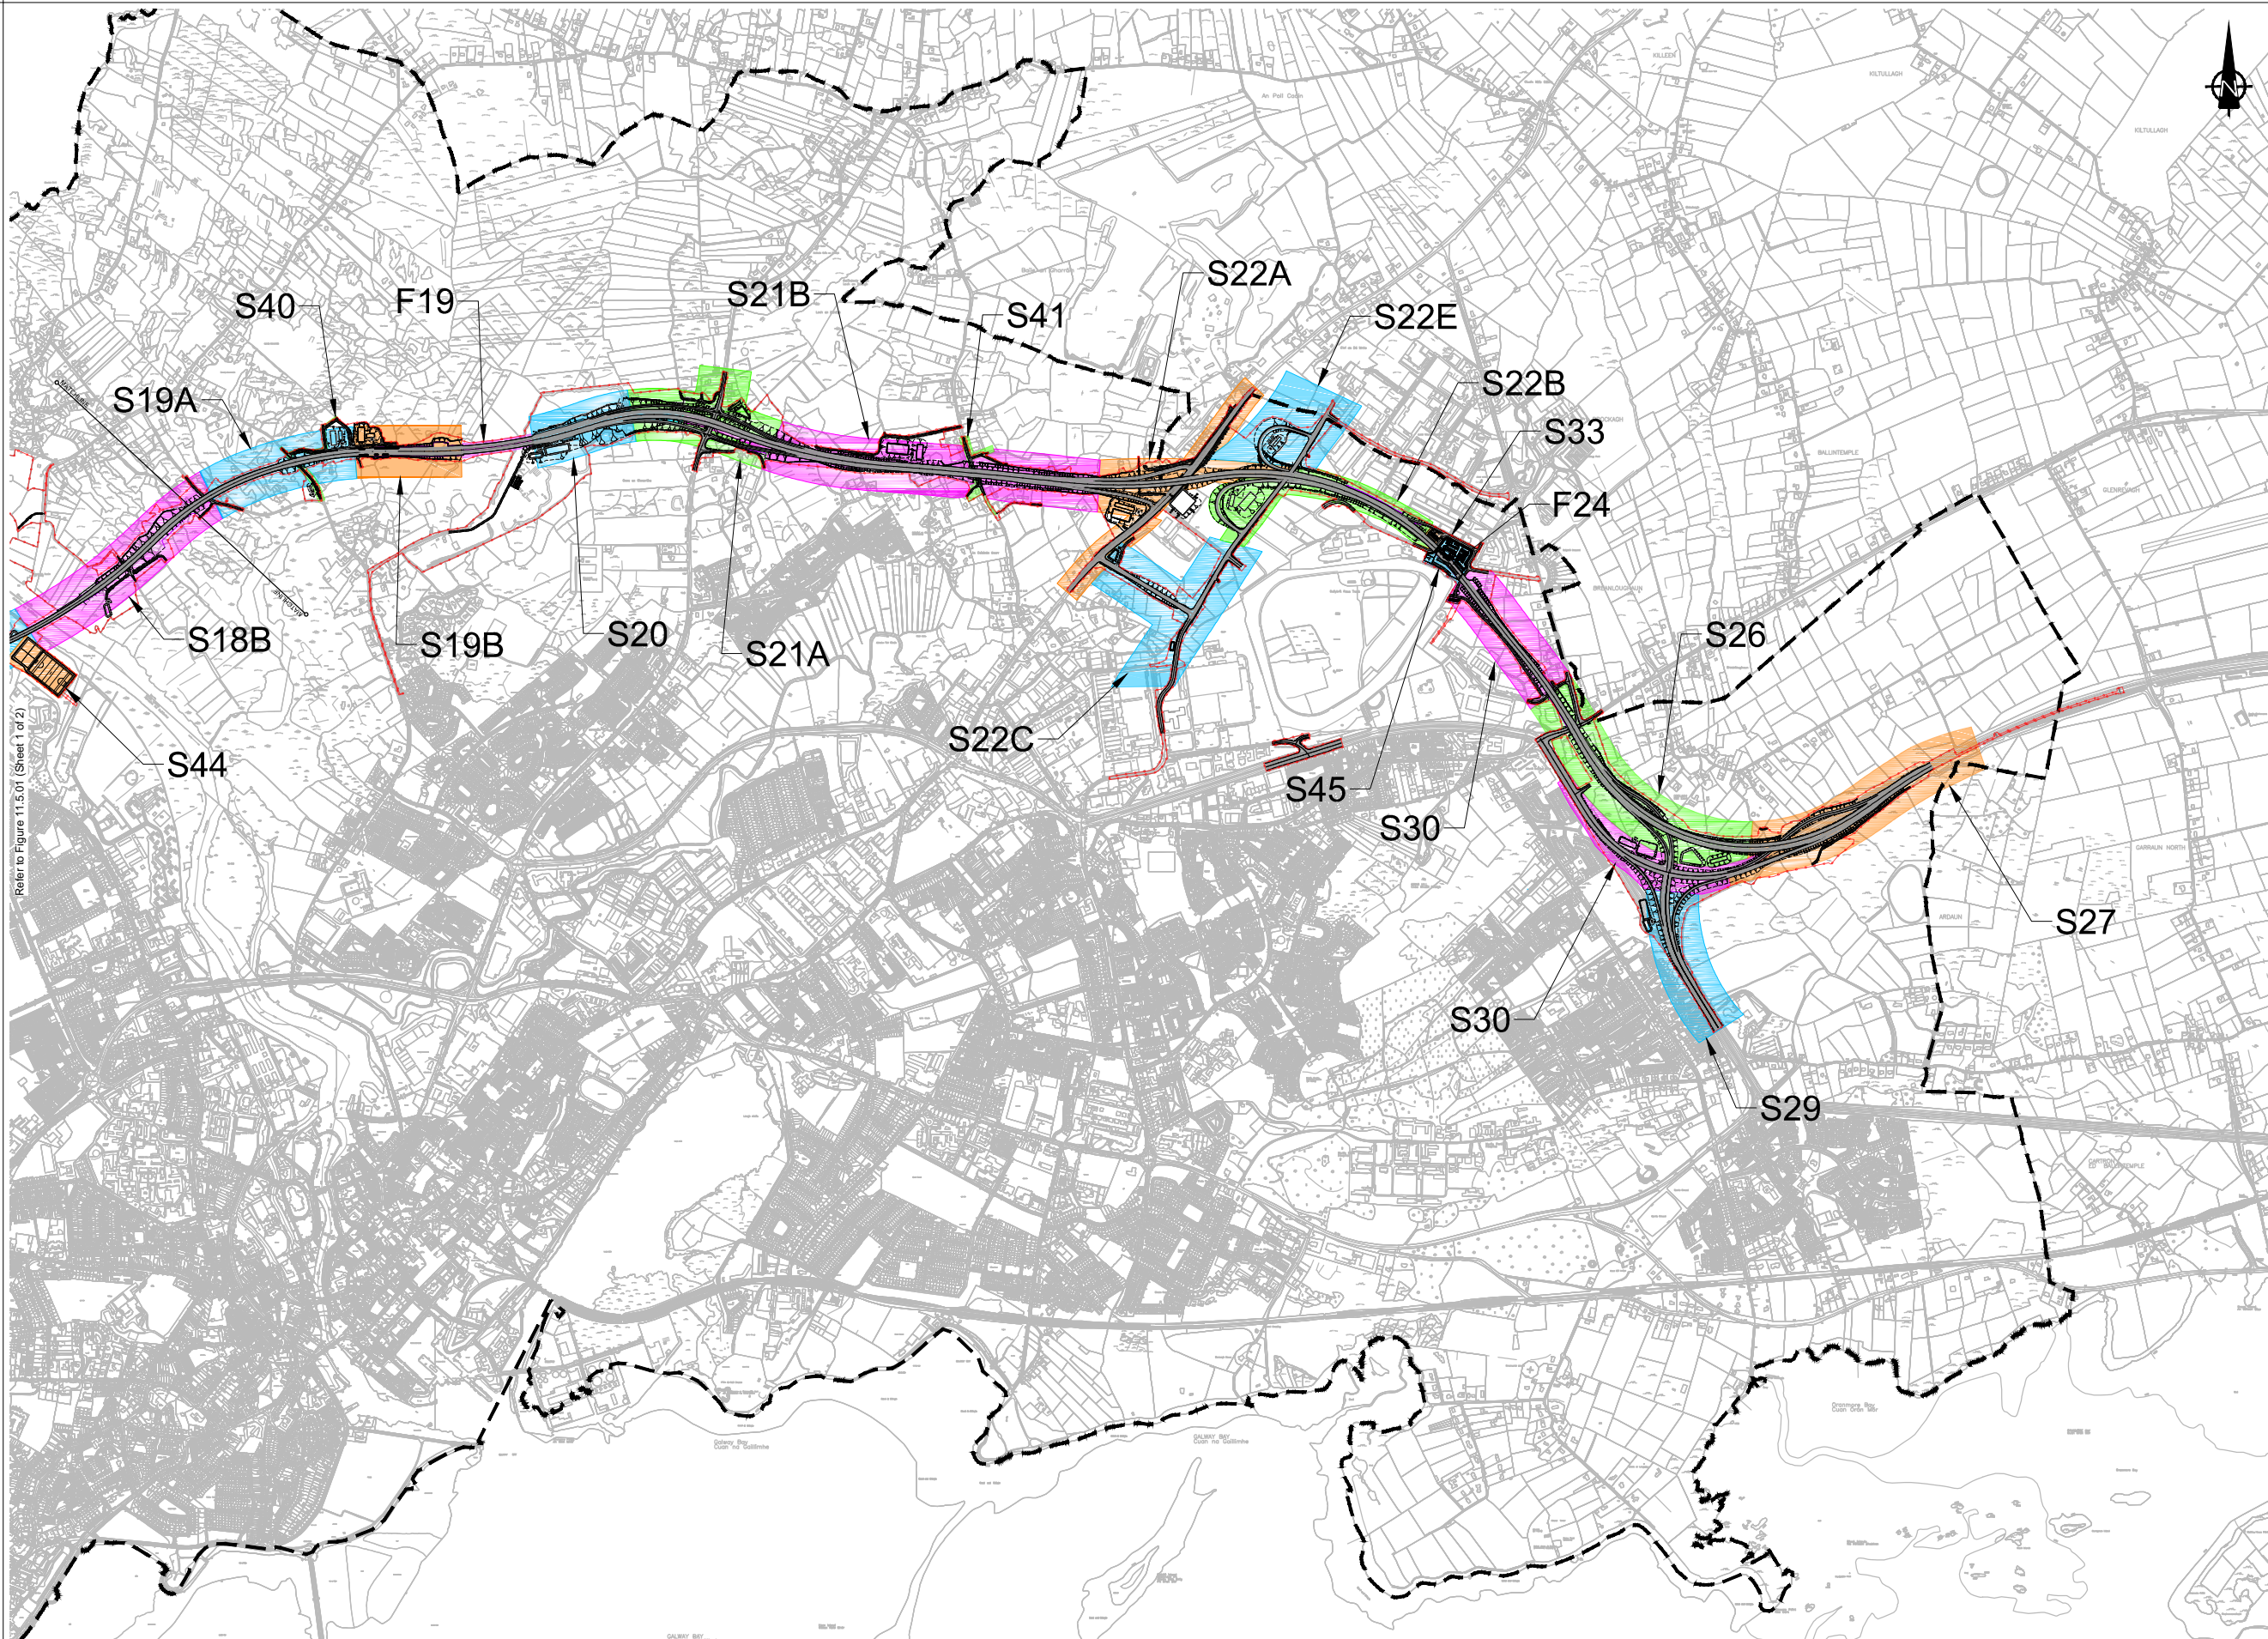

- Legend:**
- - - City Boundary
  - - - Proposed Development boundary
  - Proposed Road Development
  - Proposed Attenuation Pond / Infiltration Basin
  - Proposed Stream Diversion
  - Drainage Network Sections
  - S00 Catchment Reference Section

Refer to Figure 11.5.01 (Sheet 1 of 2)

Son áireamh tá sonraíocht Suirbhéireachtí Ordánais Éireann arna atáirgeadh fust Cheadúnas OSI Uimh. 2010/18CCMA/Comhairle Contae na Gaillimhe. Sírtaíonn atáirgeadh neamhdaraithe cóipeacht Suirbhéireachtí Ordánais Éireann agus Rialtas na hÉireann. © Suirbhéireacht Ordánais Éireann, 2010.

© Suirbhéireacht Ordánais Éireann. Gach ceart ar chosaint. Uimhir cheadúnais 2010/18CCMA/Comhairle Contae na Gaillimhe.

Includes Ordnance Survey Ireland data reproduced under OSI Licence number 2010/18CCMA/Galway County Council. Unauthorised reproduction infringes Ordnance Survey Ireland and Government of Ireland copyright. © Ordnance Survey Ireland, 2010.

© Ordnance Survey Ireland. All rights reserved. Licence number 2010/18CCMA/Galway County Council.

**Clients**

**Key Plan**

**Consultant**

Corporate House  
City East Business Park  
Ballybrit, Galway, Ireland.

Tel +353 (0)91 460675  
www.N6GalwayCity.ie  
www.arup.ie

**Job Title**  
N6 Galway City Ring Road

**Scale**  
1:25,000 @ A3

**Date:**  
September 2018

Issue	Date	By	Chkd	Appd
I1	28/09/2018	KJ	MH	EMC

**Drawing Title**  
Proposed Drainage Network Plan Layout Overall Plan Sheet 2 of 2

**Drawing Status**  
For Information

**Job No**  
233985-00

**Drawing No**  
Figure 11.5.02

**Issue**  
I1