

EIA REPORT


Legend:

Plan

- City Boundary
- Proposed Development Boundary
- Proposed Road Development
- Earthworks - Fill
- Earthworks - Cut
- Proposed Carriageway Pavement
- Proposed Grass Verge
- Proposed Bus Lane
- Proposed Cycleway
- Proposed Footpath
- Proposed Shared Footpath/Cycleway
- Proposed Traffic Island
- Structure (S)
- Proposed Retaining wall (R)
- Proposed Culvert (C)
- Proposed Mammal Underpass (C)
- Proposed Attenuation Pond / Infiltration Basin / Wetlands
- Proposed Stream Diversion
- AR - Access Road
- WC - Watercourse

Profile

- Existing Ground
- Proposed Geometry Profile
- FILL 15m +
- FILL 10m - 15m
- FILL 05m - 10m
- FILL 00m - 05m
- CUT 00m - 05m
- CUT 05m - 10m
- CUT 10m - 15m
- CUT 15m +
- LACKAGH TUNNEL & GALWAY RACECOURSE TUNNEL

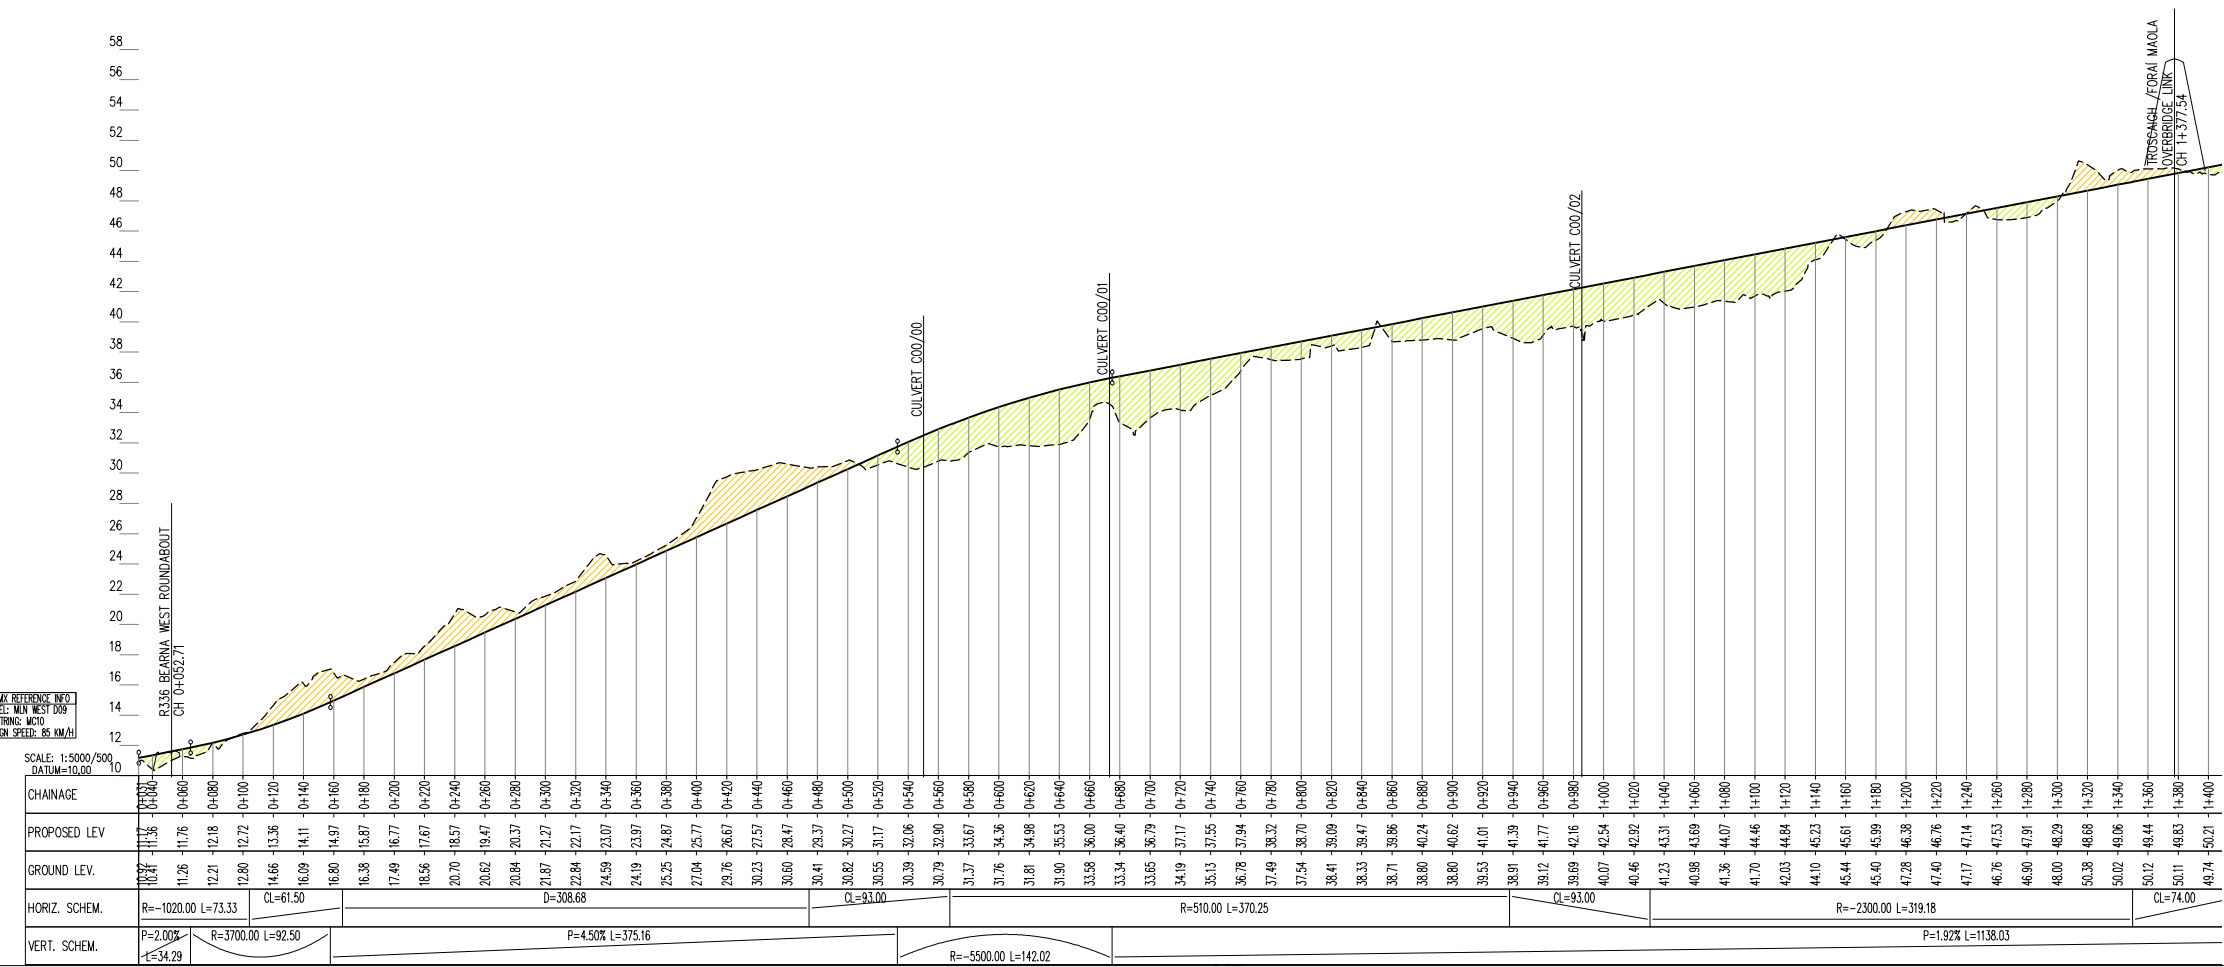

San áireamh tá sonraíocht Shuirbhíreachtí Ordánais Éireann arna áitirgeadh fust Cheadúnas OSI Uimh. 2010/18CCMA/Comhairle Contae na Gaillimhe. Sírúinn áitirgeadh neamhdaradha cóipeacht Shuirbhíreachtí Ordánais Éireann agus Rialtas na hÉireann. © Suirbhíreachtí Ordánais Éireann, 2010.

© Suirbhíreachtí Ordánais Éireann. Gach ceart ar chosaint. Uimhir cheadúnais 2010/18CCMA/Comhairle Contae na Gaillimhe.

Includes Ordnance Survey Ireland data reproduced under OSI Licence number 2010/18CCMA/Galway County Council. Unauthorised reproduction infringes Ordnance Survey Ireland and Government of Ireland copyright. © Ordnance Survey Ireland, 2010.

© Ordnance Survey Ireland. All rights reserved. Licence number 2010/18CCMA/Galway County Council.


Clients

Comhairle Chontae na Gaillimhe
Galway County Council

Galway City Transport Project

An Roinn Iompair Turasoireachta agus Spóirt
Department Transport, Tourism and Sport

TII
Transport Infrastructure Ireland

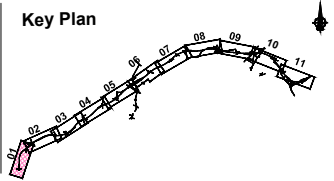

Consultant

ARUP

Corporate House
City East Business Park
Ballybrit, Galway, Ireland.

Tel +353 (0)91 460675
www.N6GalwayCity.ie
www.arup.ie

Job Title
N6 Galway City Ring Road

Scale
1:2500/1:250 @ A1; 1:5000/1:500 @ A3




Date:
September 2018

Issue	Date	By	Chkd	Appd
I1	28/09/2018	KJ	MG	EMC

Drawing Title
Proposed Design Geometry
Mainline Plan/Profile - CH.0+000 to CH.1+350
Sheet 1 of 11

For Information

Job No: 233985
Drawing No: Figure 5.2.01
Issue: 11

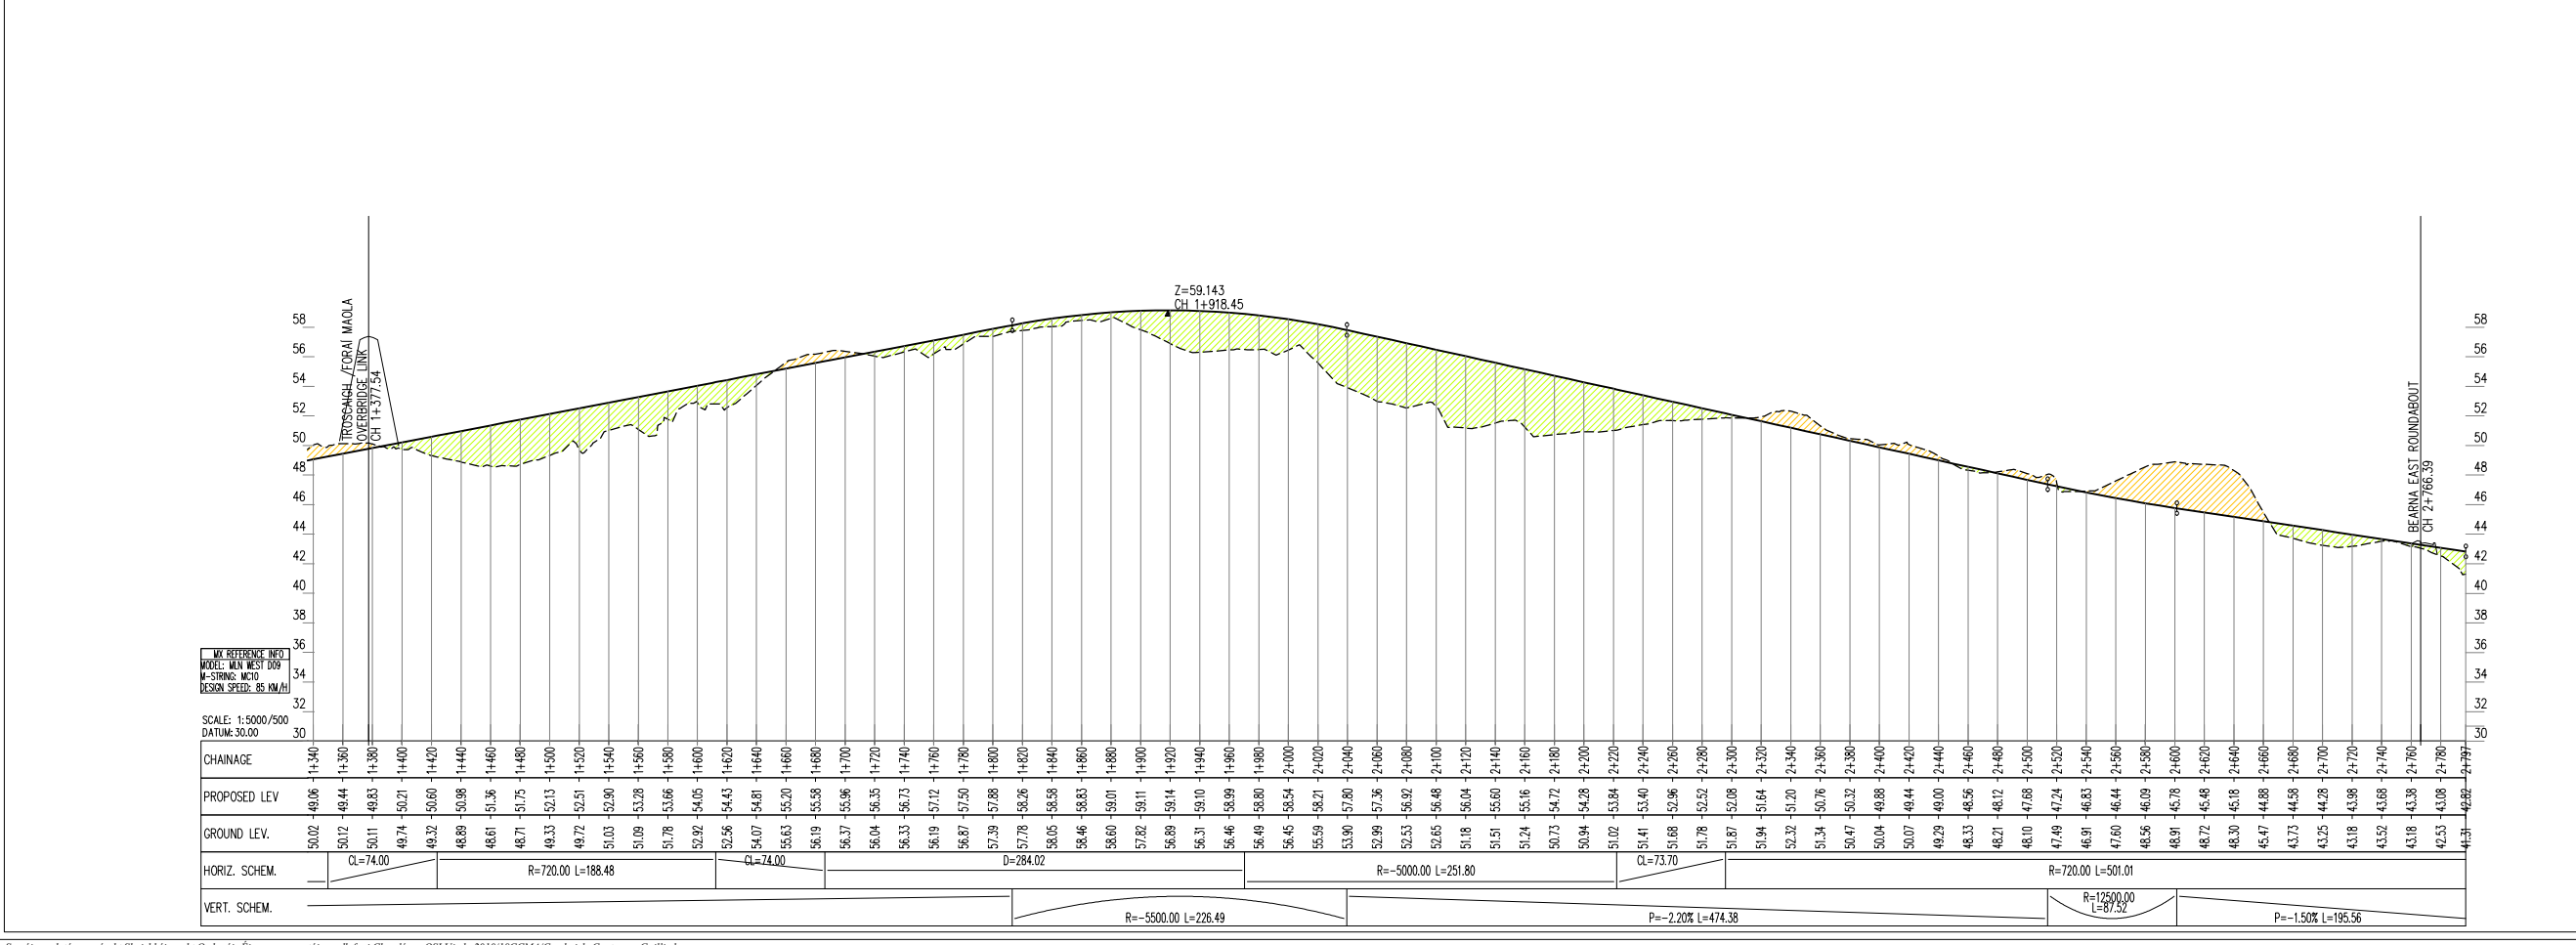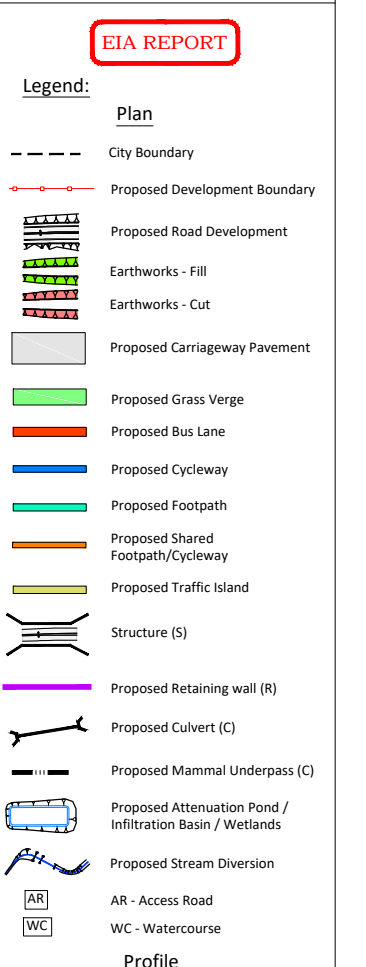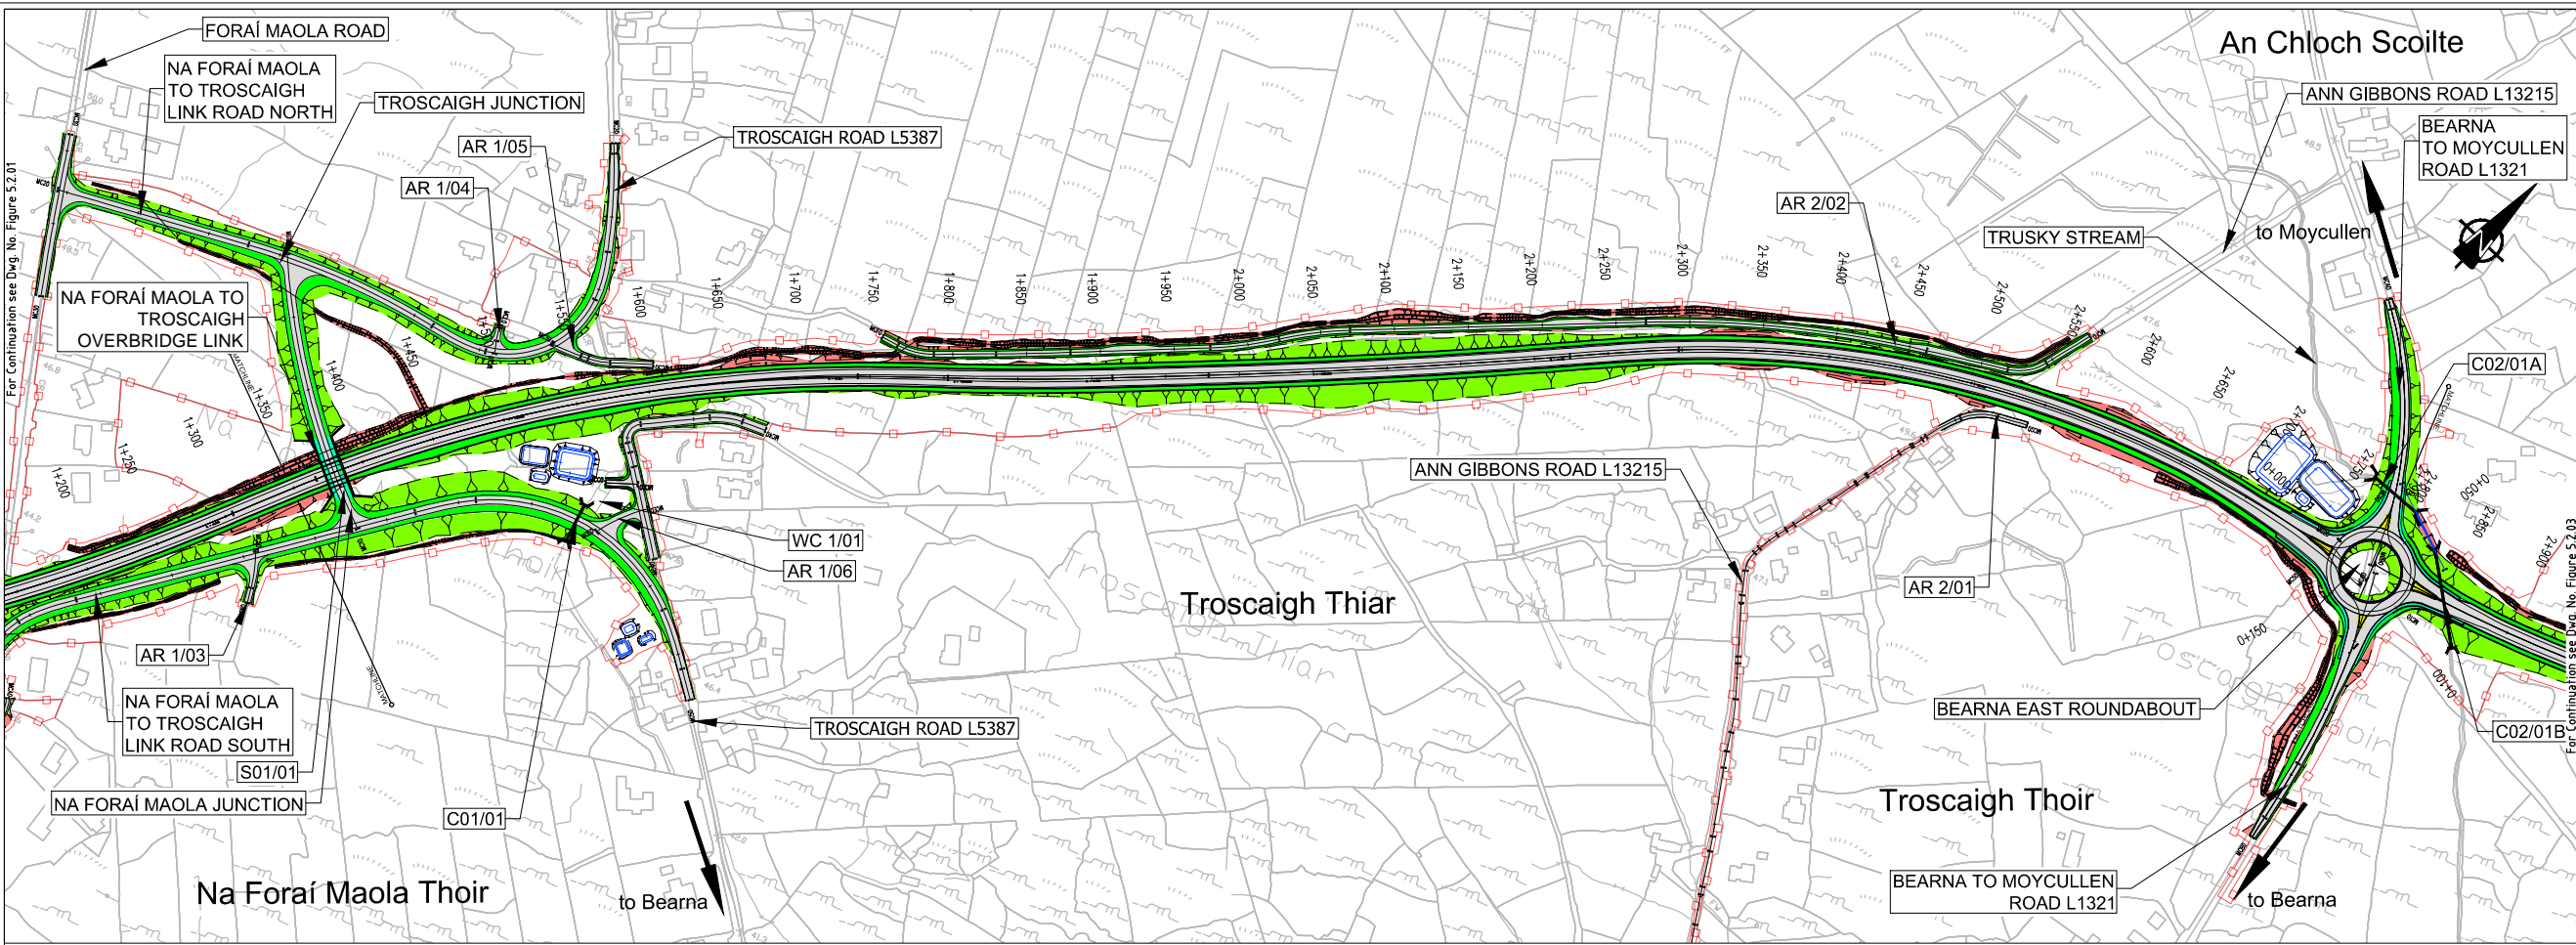

San áireamh tá sonraíocht Shuirbhíreacht Órdánais Éireann arna áitiú i gceangal leis na Ceanglais OSI Uimh. 2010/18CCMA/Comhairle Contae na Gaillimhe. Sírúisinn áitiú i gceangal leis na Ceanglais Shuirbhíreacht Órdánais Éireann agus Rialtas na hÉireann. © Suirbhíreacht Órdánais Éireann, 2010.

Includes Ordnance Survey Ireland data reproduced under OSI Licence number 2010/18CCMA/Galway County Council. Unauthorised reproduction infringes Ordnance Survey Ireland and Government of Ireland copyright. © Ordnance Survey Ireland, 2010.

Clients

Comhairle Chontae na Gaillimhe
Galway County Council


ARUP

Corporate House
City East Business Park
Ballybri, Galway, Ireland.

Job Title: N6 Galway City Ring Road

Scale: 1:2500/1:250 @ A1; 1:5000/1:500 @ A3

Date: September 2018

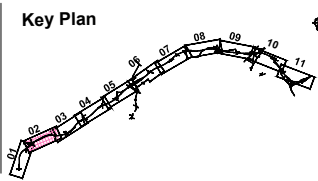

ARUP

Job Title: N6 Galway City Ring Road

Scale: 1:2500/1:250 @ A1; 1:5000/1:500 @ A3




Date: September 2018

Issue	Date	By	Chkd	Appd
I1	28/09/2018	KJ	MG	EMC

Drawing Title: Proposed Design Geometry Mainline Plan/Profile - CH.1+350 to CH.2+797 Sheet 2 of 11

Drawing Status: For Information

Job No	Drawing No	Issue
233985	Figure 5.2.02	11

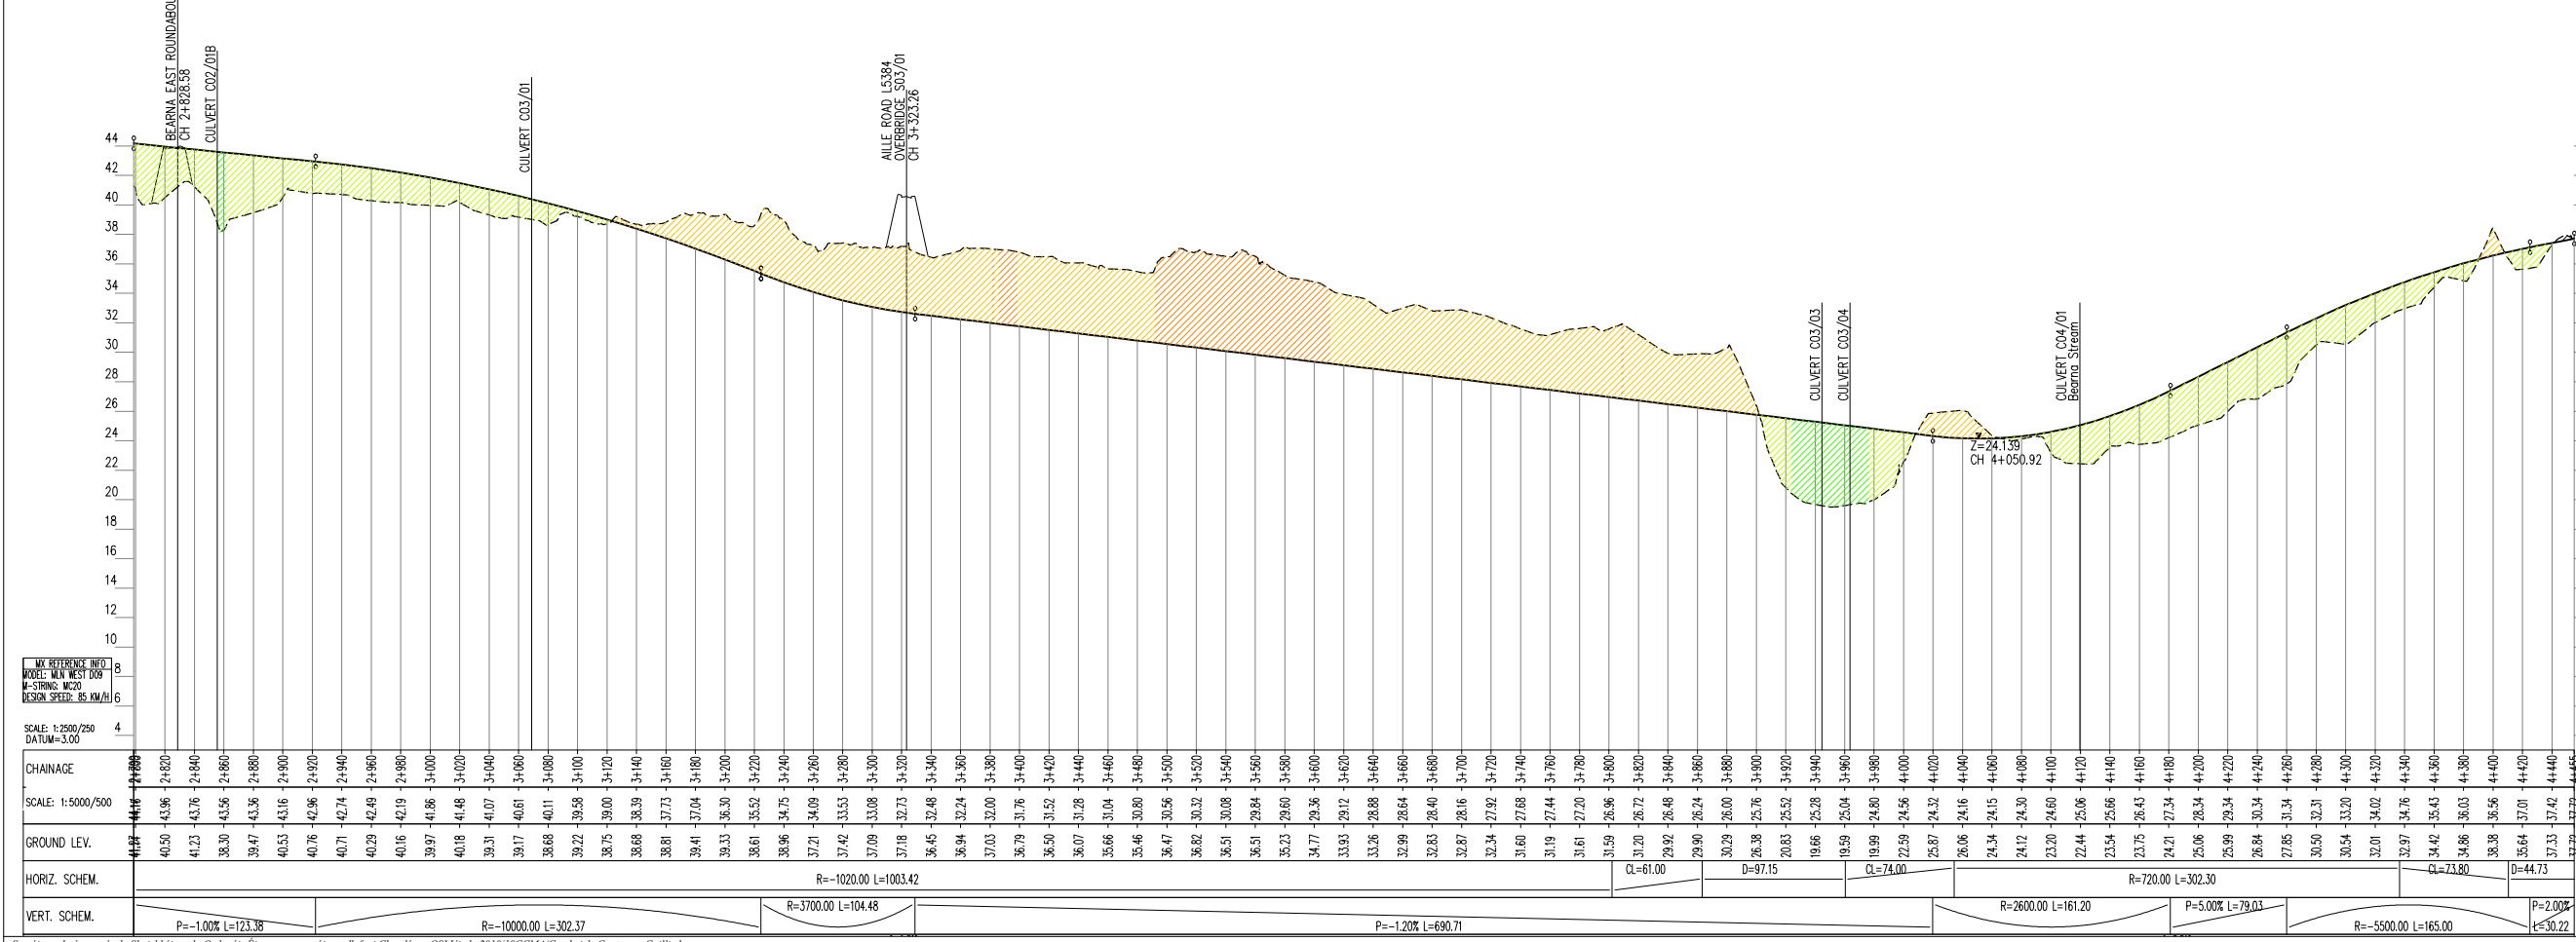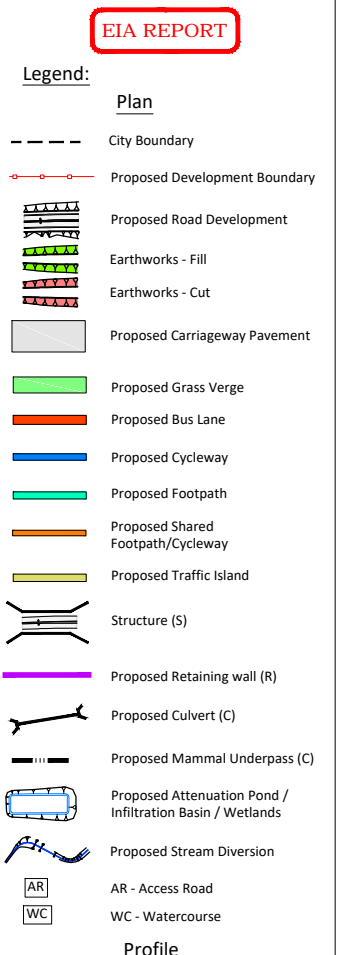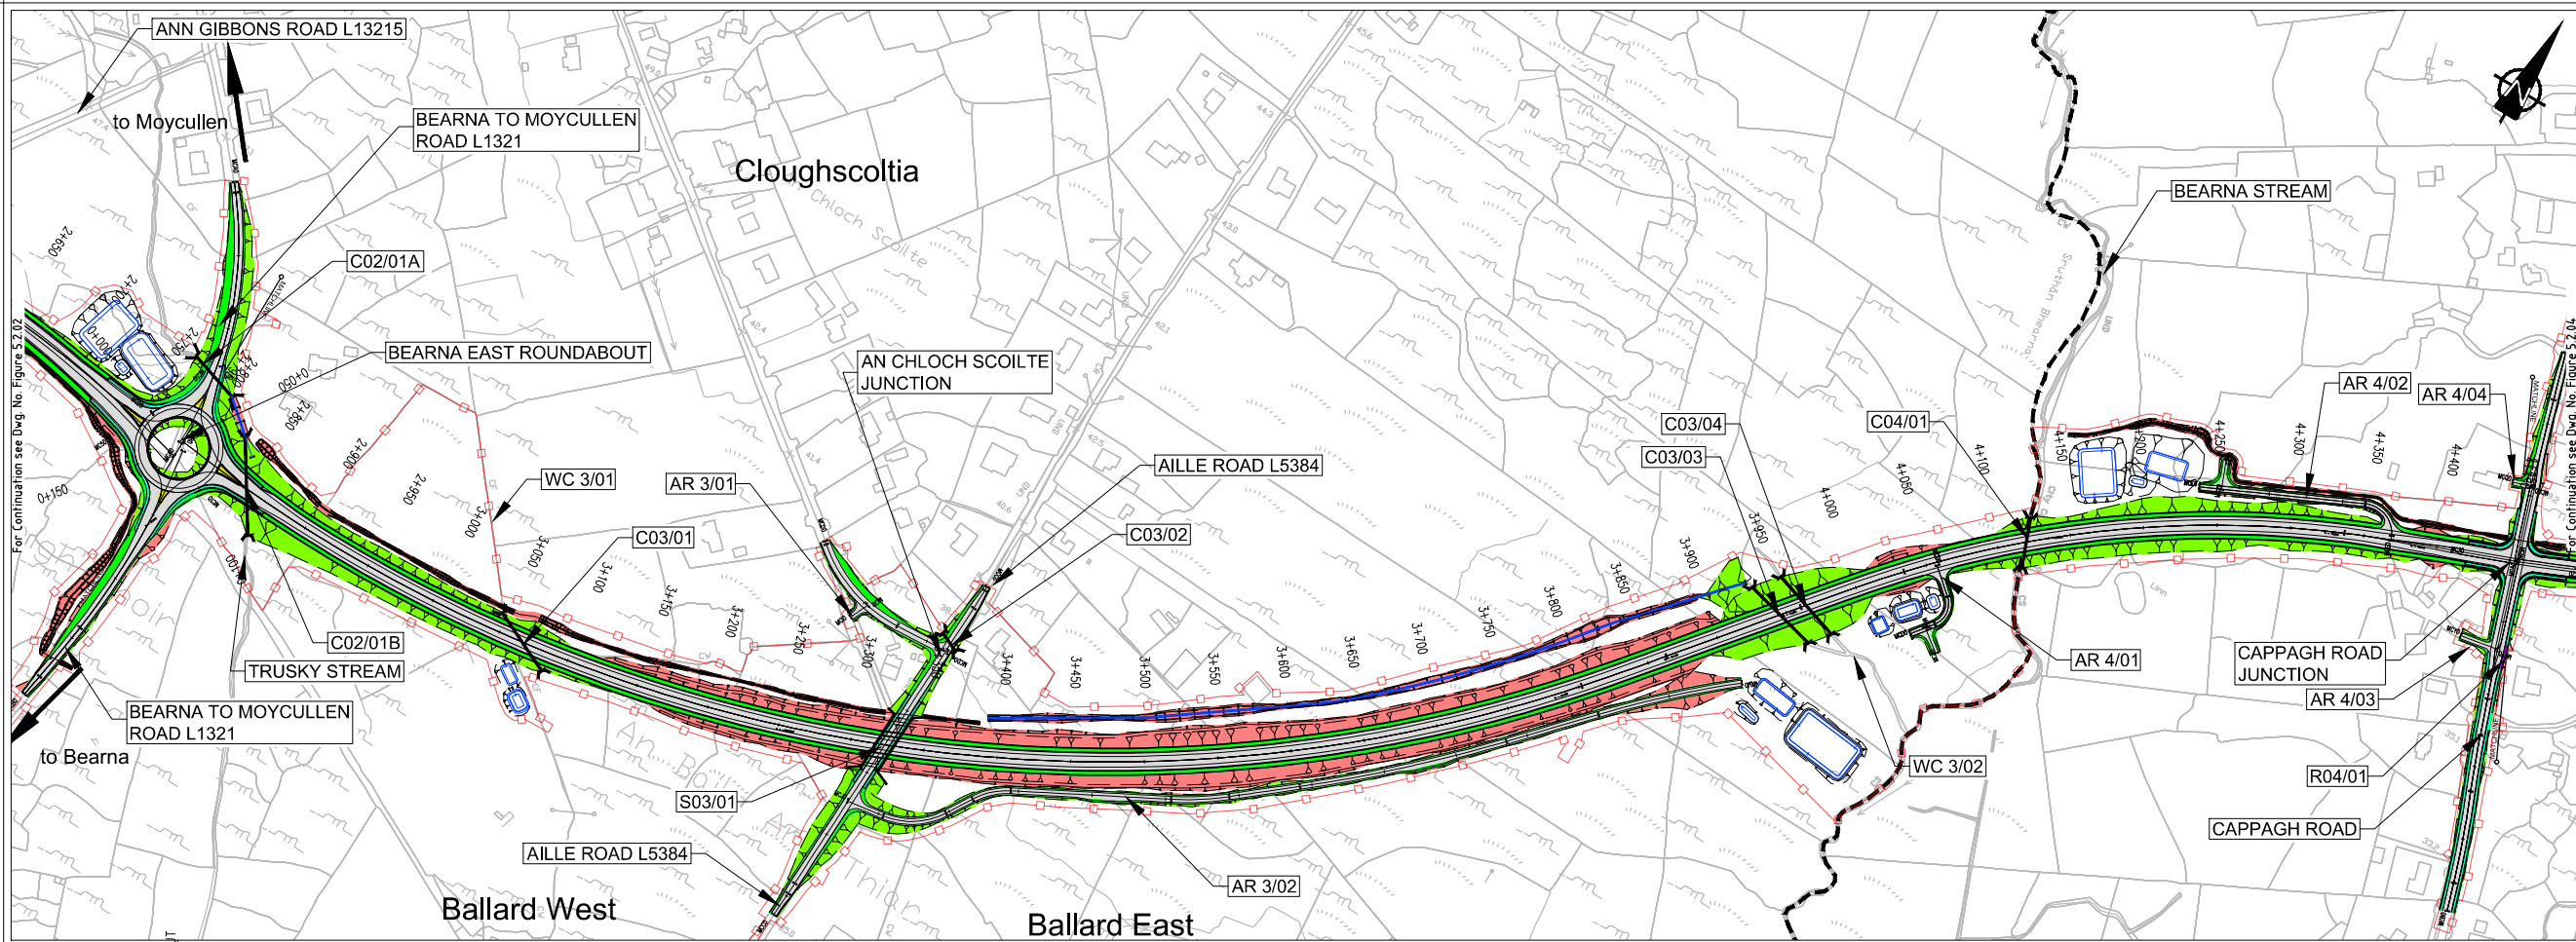


CHAINAGE	41.80	42.00	42.20	42.40	42.60	42.80	43.00	43.20	43.40	43.60	43.80	44.00	44.20	44.40	44.60	44.85
SCALE: 1:5000/500	41.80	42.00	42.20	42.40	42.60	42.80	43.00	43.20	43.40	43.60	43.80	44.00	44.20	44.40	44.60	44.85
GROUND LEV.	40.50	41.23	41.76	42.19	42.56	42.88	43.16	43.40	43.60	43.77	43.91	44.00	44.05	44.07	44.05	44.00
HORIZ. SCHEM.	R=1020.00 L=1003.42															
VERT. SCHEM.	P=-1.00% L=123.38				R=10000.00 L=302.37				R=3700.00 L=104.48				P=-1.20% L=690.71			

San áiríonn sé go n-áiríonn na Suirbhéirí Orlánda Éireann arís airdreachtas fós Ceandúna OSI Umh. 2010/18CCMA/Comhairle Contae na Gaillimhe. Sírúnaon airdreachtas neamhidreachtis cóipeacht Shuirbhéirí Orlánda Éireann agus Rialtas na hÉireann. © Suirbhéirí Orlánda Éireann, 2010.

Includes Ordnance Survey Ireland data reproduced under OSI Licence number 2010/18CCMA/Galway County Council. Unauthorised reproduction infringes Ordnance Survey Ireland and Government of Ireland copyright. © Ordnance Survey Ireland, 2010.

© Ordnance Survey Ireland. All rights reserved. Licence number 2010/18CCMA/Galway County Council.

Clients
Comhairle Chontae na Gaillimhe
 Galway County Council

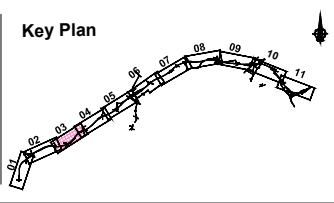

Consultant
ARUP

Corporate House
 City East Business Park
 Ballybrit, Galway, Ireland.
 Tel +353 (0)91 460675
 www.N6GalwayCity.ie
 www.arup.ie

Job Title
N6 Galway City Ring Road

Scale
 1:2500/1:250 @ A1; 1:5000/1:500 @ A3

Date
 September 2018

11	28/09/2018	KJ	MG	EMC
Issue	Date	By	Chkd	Appd


Drawing Title
**Proposed Design Geometry
 Mainline Plan/Profile - CH.2+800 to CH.4+455
 Sheet 3 of 11**

Drawing Status
For Information

Job No
233985

Drawing No
Figure 5.2.03

Issue
11

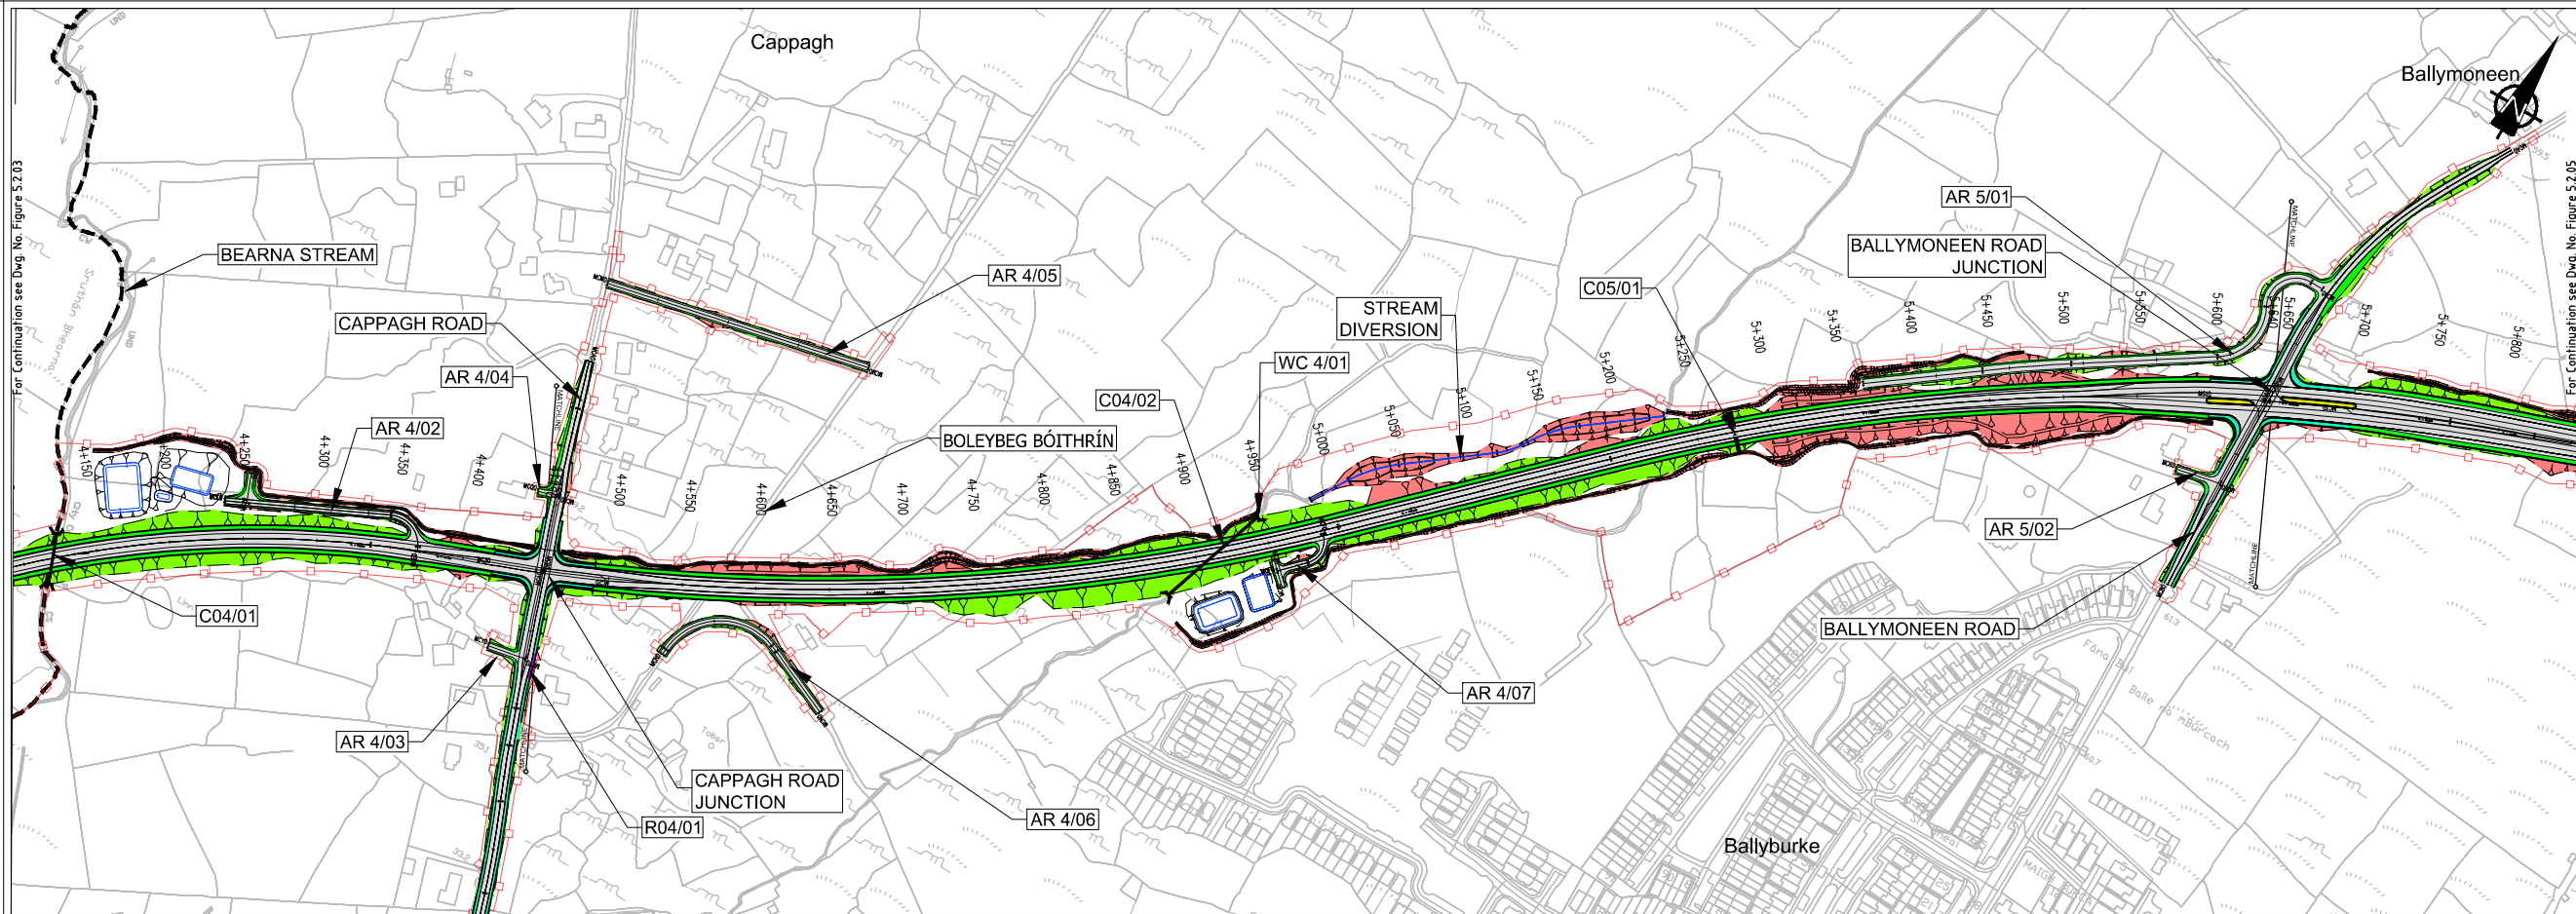

EIA REPORT


Legend:

Plan

- City Boundary
- Proposed Development Boundary
- Proposed Road Development
- Earthworks - Fill
- Earthworks - Cut
- Proposed Carriageway Pavement
- Proposed Grass Verge
- Proposed Bus Lane
- Proposed Cycleway
- Proposed Footpath
- Proposed Shared Footpath/Cycleway
- Proposed Traffic Island
- Structure (S)
- Proposed Retaining wall (R)
- Proposed Culvert (C)
- Proposed Mammal Underpass (P)
- Proposed Attenuation Pond / Infiltration Basin / Wetlands
- Proposed Stream Diversion
- AR - Access Road
- WC - Watercourse

Profile

- Existing Ground
- Proposed Geometry Profile
- FILL 15m +
- FILL 10m - 15m
- FILL 05m - 10m
- FILL 00m - 05m
- CUT 00m - 05m
- CUT 05m - 10m
- CUT 10m - 15m
- CUT 15m +
- LACKAGH TUNNEL & GALWAY RACECOURSE TUNNEL

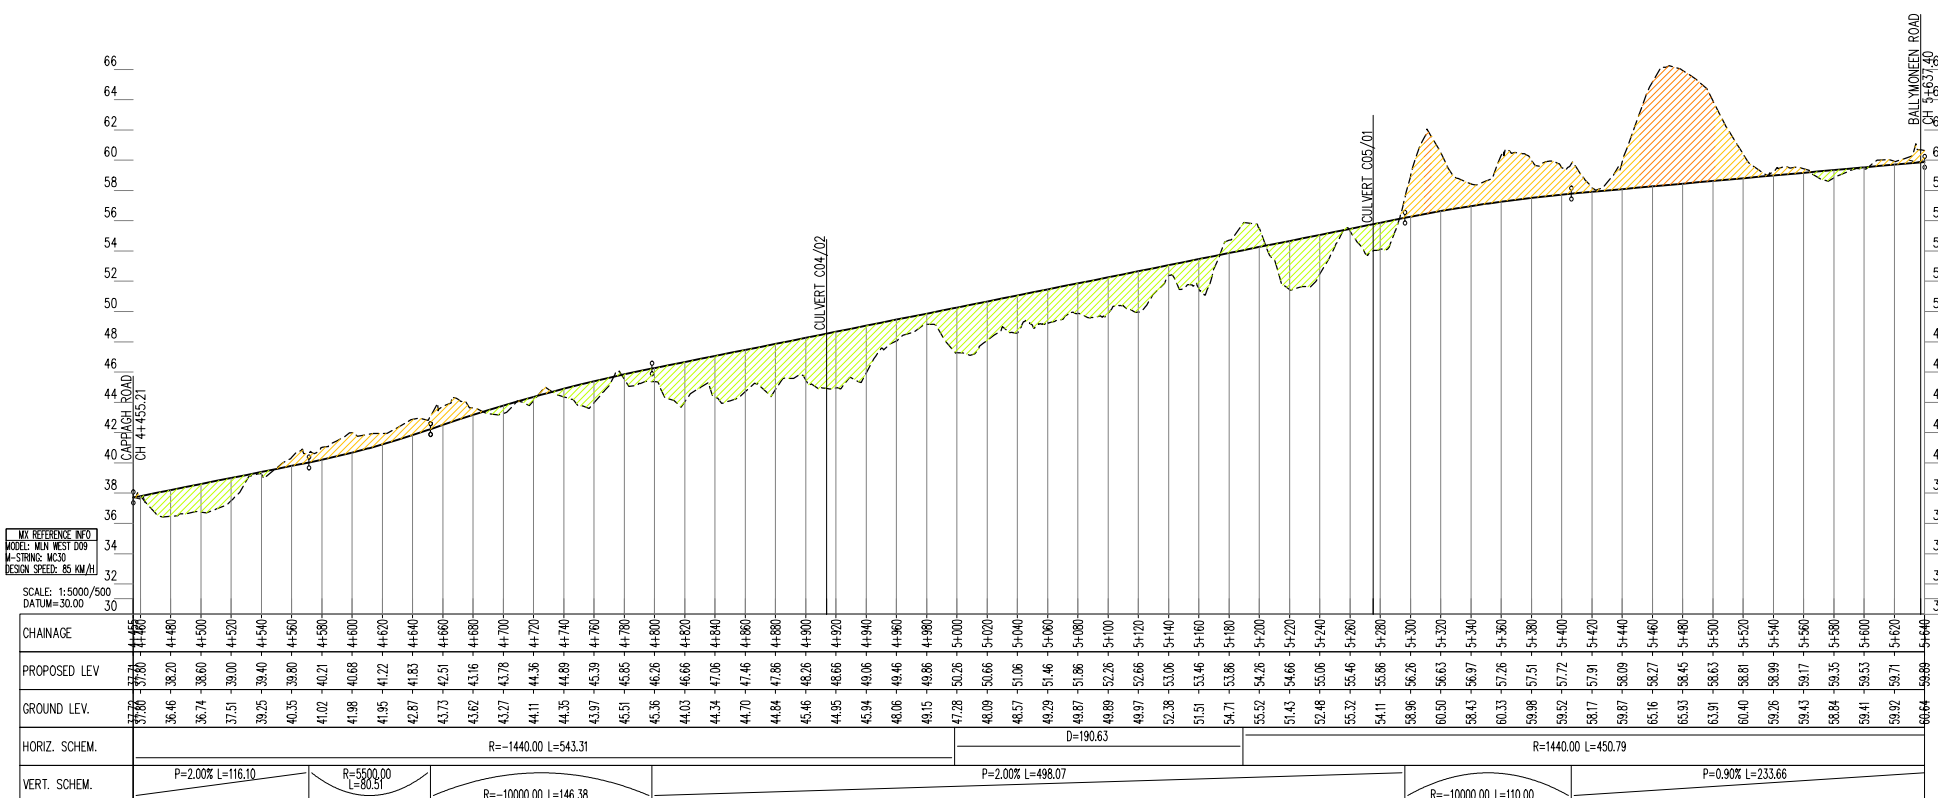

San díreabh tá sonraíocht Shuirbhíreacht Ordánais Éireann arna aistriú go dtí físeán OSI Uimh. 2010/18CCMA/Comhairle Contae na Gaillimhe. Sírúinn aistriú go dtí físeán na hÉireann agus Rialtas na hÉireann. © Suirbhíreacht Ordánais Éireann, 2010.

© Suirbhíreacht Ordánais Éireann. Gach ceart ar chosaint. Uimhir cheadúnais 2010/18CCMA/Comhairle Contae na Gaillimhe.

Includes Ordnance Survey Ireland data reproduced under OSI Licence number 2010/18CCMA/Galway County Council. Unauthorised reproduction infringes Ordnance Survey Ireland and Government of Ireland copyright. © Ordnance Survey Ireland, 2010.

© Ordnance Survey Ireland. All rights reserved. Licence number 2010/18CCMA/Galway County Council.


Clients

Comhairle Chontae na Gaillimhe
Galway County Council

Galway City Transport Project

An Roinn Iompair
Turasóireachta agus Spóirt

TII
Bonnairí Iompair Éireann

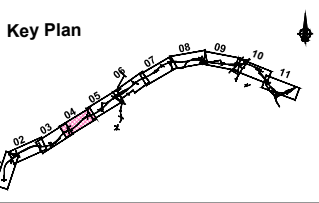

Consultant

ARUP

Corporate House
City East Business Park
Ballybrin, Galway, Ireland.

Tel +353 (0)91 460675
www.N6GalwayCity.ie
www.arup.ie

Job Title
N6 Galway City Ring Road

Scale
1:2500/1:250 @ A1; 1:5000/1:500 @ A3

Date
September 2018

11	28/09/2018	KJ	MG	EMC
Issue	Date	By	Chkd	Appd

Drawing Title
Proposed Design Geometry
Mainline Plan/Profile - CH.4+455 to CH.5+640

Sheet 4 of 11


Drawing Status

For Information

Job No
233985

Drawing No
Figure 5.2.04

Issue
11

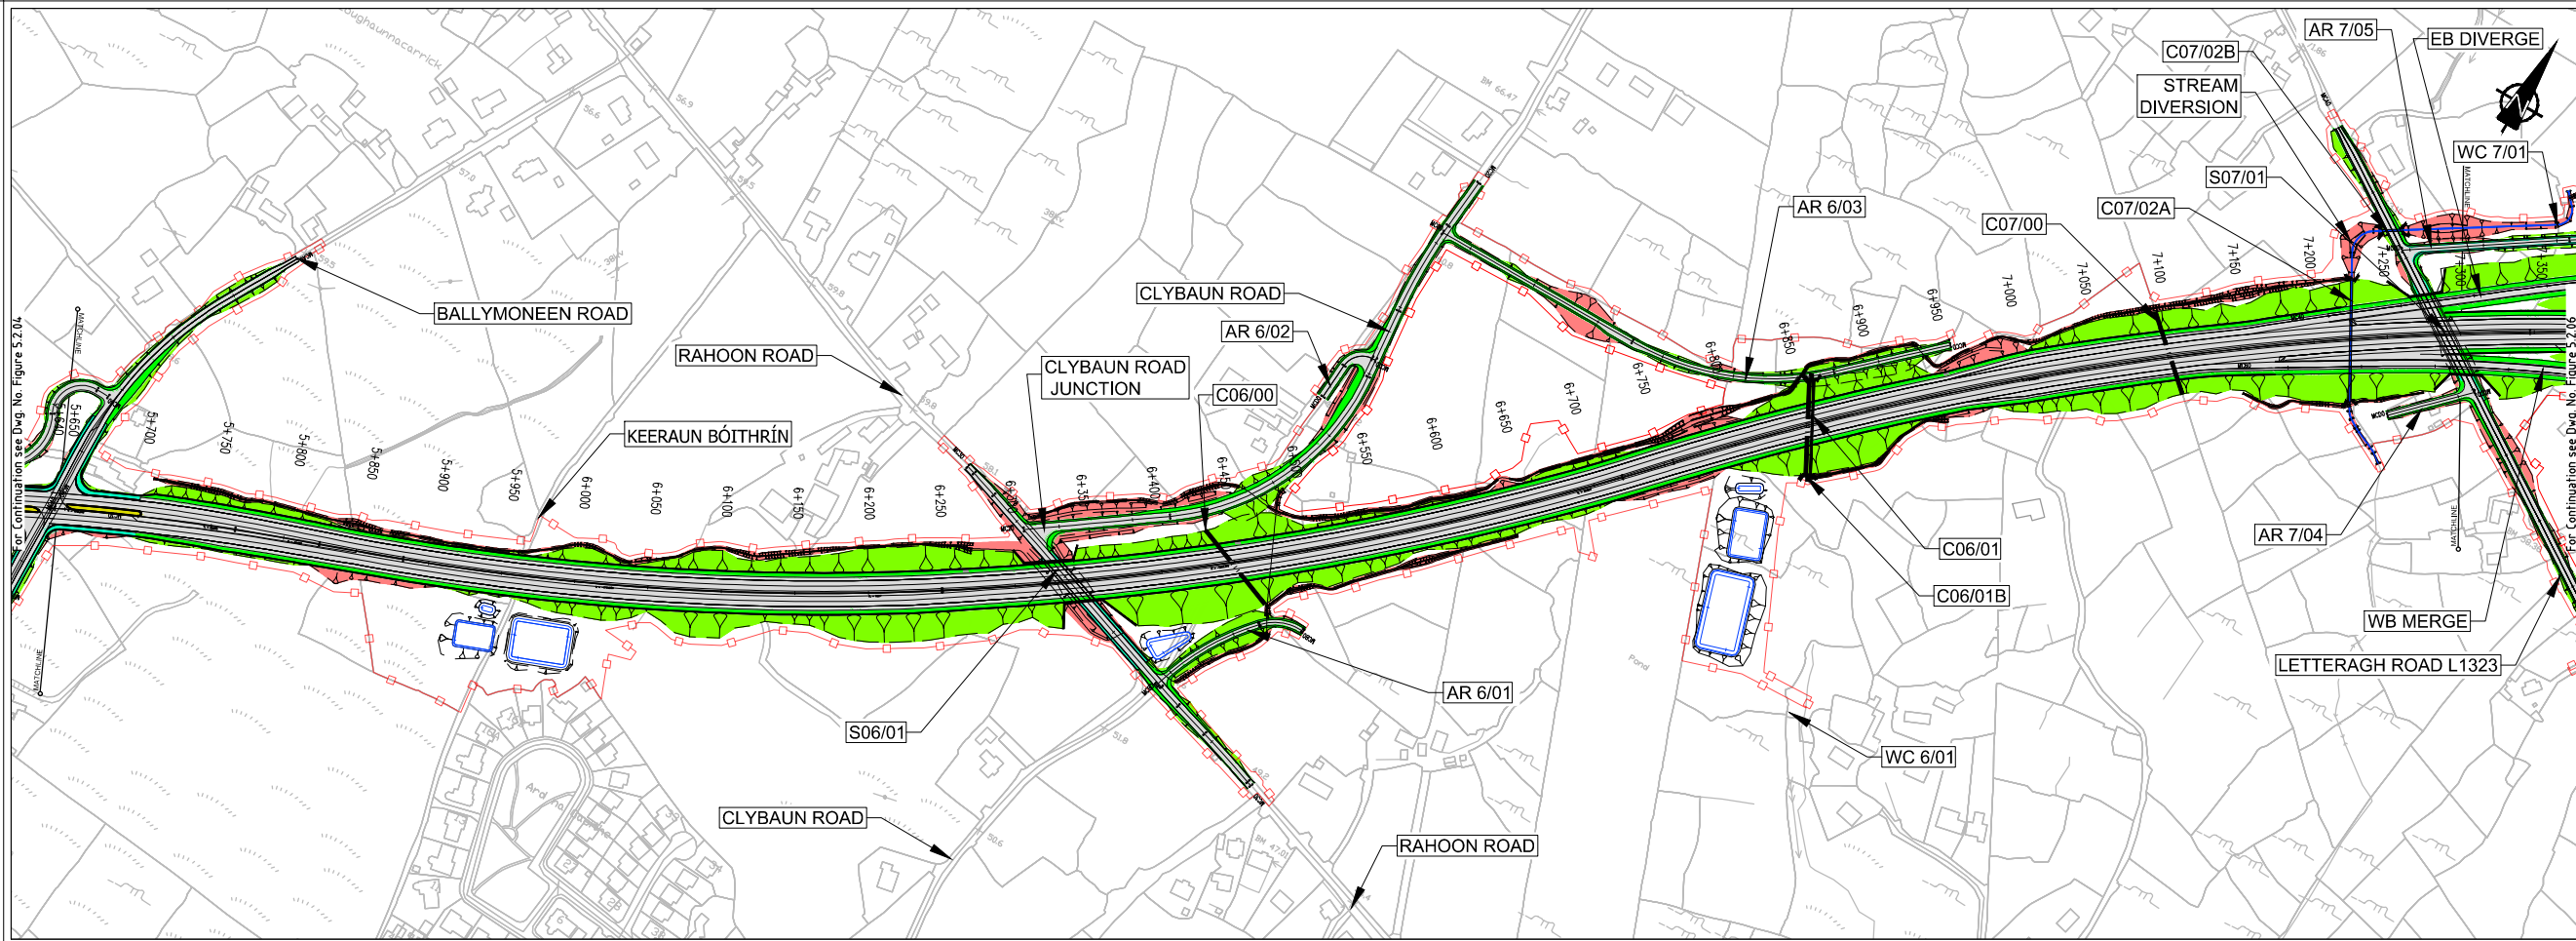

EIA REPORT


Legend:

Plan

- City Boundary
- Proposed Development Boundary
- Proposed Road Development
- Earthworks - Fill
- Earthworks - Cut
- Proposed Carriageway Pavement
- Proposed Grass Verge
- Proposed Bus Lane
- Proposed Cycleway
- Proposed Footpath
- Proposed Shared Footpath/Cycleway
- Proposed Traffic Island
- Structure (S)
- Proposed Retaining wall (R)
- Proposed Culvert (C)
- Proposed Mammal Underpass (C)
- Proposed Attenuation Pond / Infiltration Basin / Wetlands
- Proposed Stream Diversion
- AR - Access Road
- WC - Watercourse

Profile

- Existing Ground
- Proposed Geometry Profile
- FILL 15m +
- FILL 10m - 15m
- FILL 05m - 10m
- FILL 00m - 05m
- CUT 00m - 05m
- CUT 05m - 10m
- CUT 10m - 15m
- CUT 15m +
- LACKAGH TUNNEL & GALWAY RACECOURSE TUNNEL

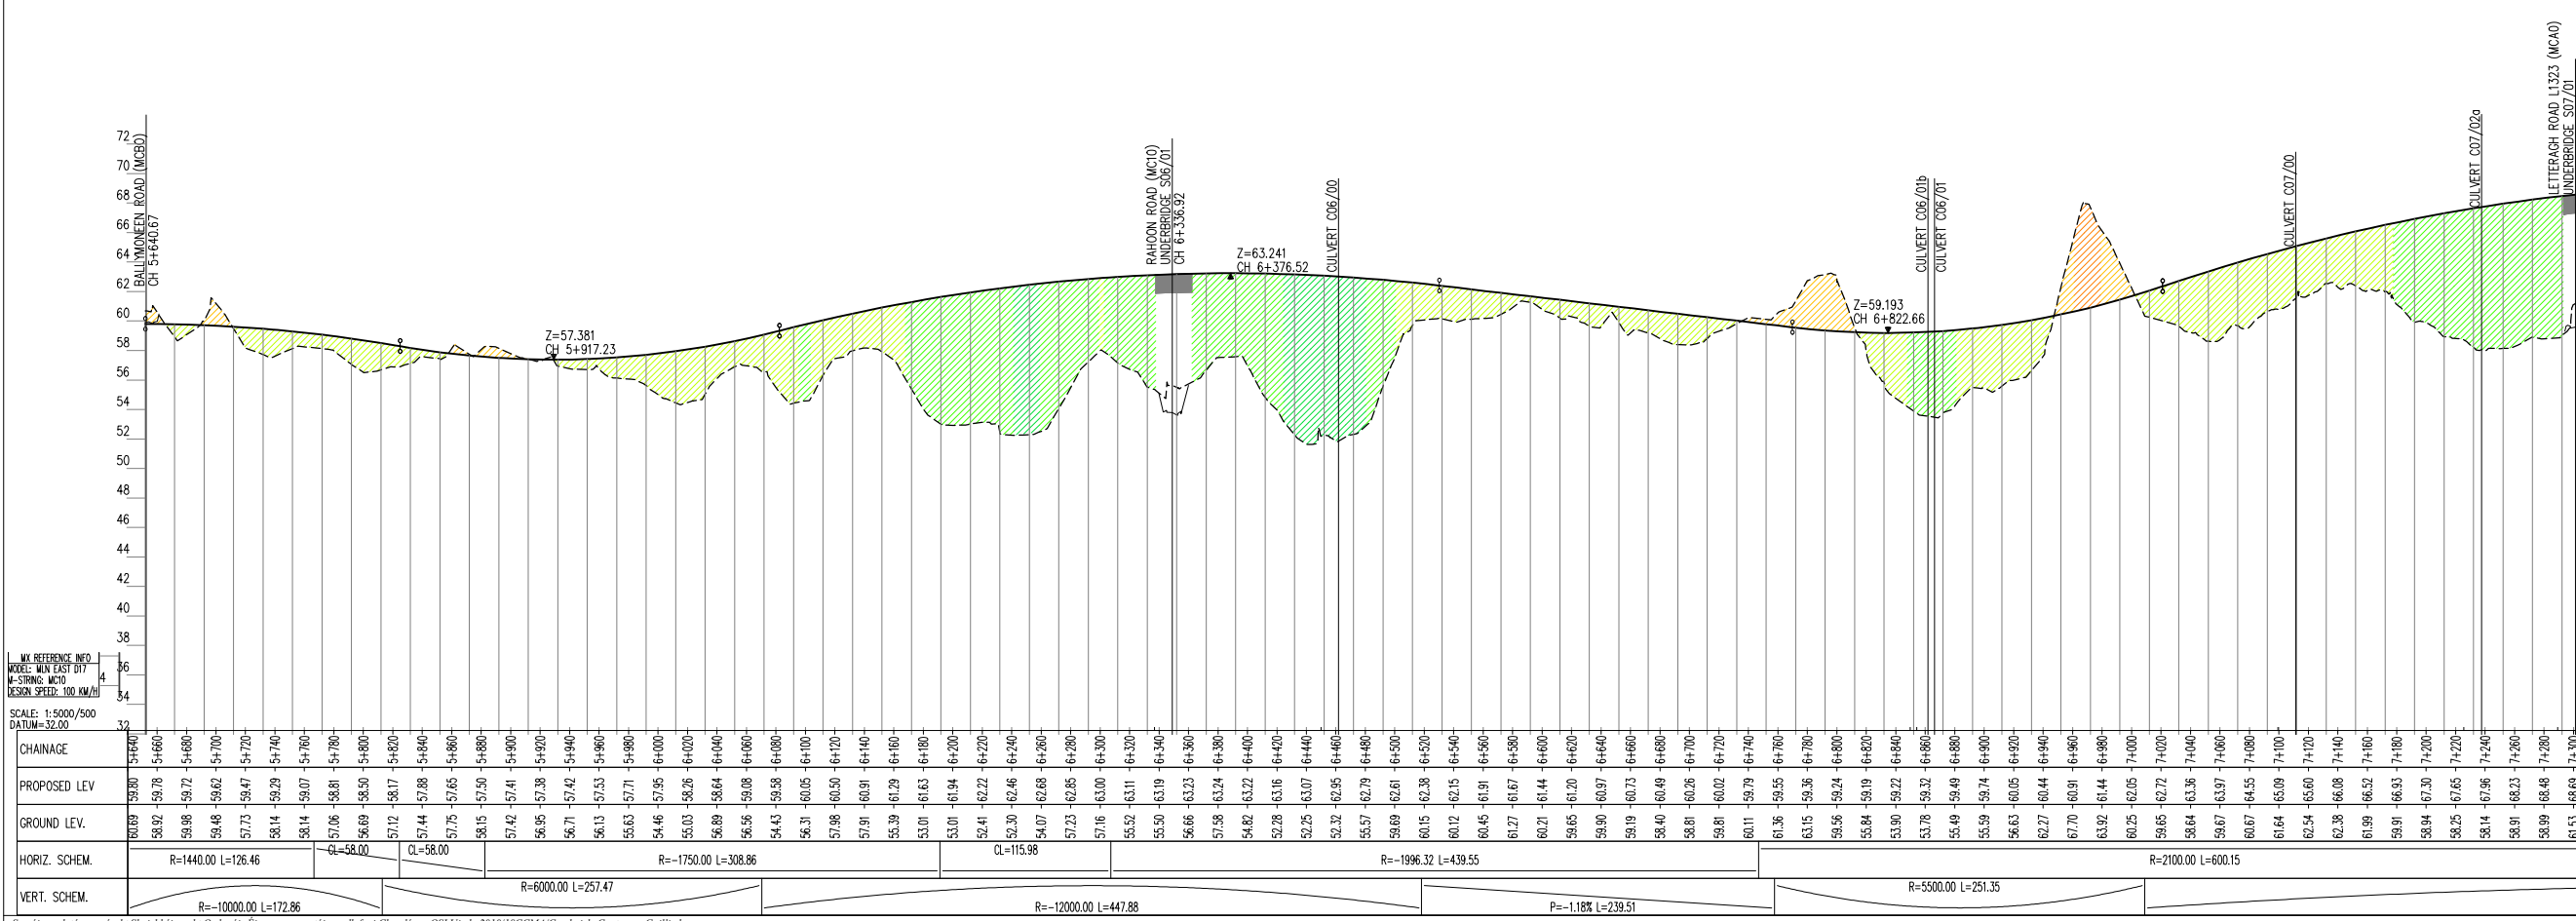

San áirneamh tá sonraíocht Shuirbhíreachtú Ordnáis Éireann arna aistriú go dtí fás Cheadúnas OSI Uimh. 2010/18CCMA/Comhairle Contae na Gaillimhe. Sírtaíonn aistriú go dtí na sonraíocht Shuirbhíreachtú Ordnáis Éireann agus Rialtas na hÉireann. © Suirbhíreachtú Ordnáis Éireann, 2010.

© Suirbhíreachtú Ordnáis Éireann. Gach ceart ar chosaint. Uimhir cheadúnais 2010/18CCMA/Comhairle Contae na Gaillimhe.

Includes Ordnance Survey Ireland data reproduced under OSI Licence number 2010/18CCMA/Galway County Council. Unauthorised reproduction infringes Ordnance Survey Ireland and Government of Ireland copyright. © Ordnance Survey Ireland, 2010.

© Ordnance Survey Ireland. All rights reserved. Licence number 2010/18CCMA/Galway County Council.


Clients

Comhairle Chontae na Gaillimhe
Galway County Council

Galway City Transport Project

An Roinn Iompair Turasóireachta agus Spóirt
Department Transport, Tourism and Sport

TII
Transport Infrastructure Ireland

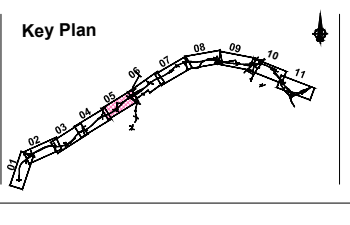

Consultant

ARUP

Corporate House
City East Business Park
Ballybrit, Galway, Ireland.

Tel +353 (0)91 460675
www.N6GalwayCity.ie
www.arup.ie

Job Title
N6 Galway City Ring Road

Scale
1:2500/1:250 @ A1; 1:5000/1:500 @ A3


Date:
September 2018

Drawing Title
Proposed Design Geometry
Mainline Plan/Profile - CH.5+640 to CH.7+300
Sheet 5 of 11

Drawing Status
For Information

Job No	Drawing No	Issue
233985	Figure 5.2.05	11

Issue	Date	By	Chkd	Appd
11	28/09/2018	KJ	MG	EMC

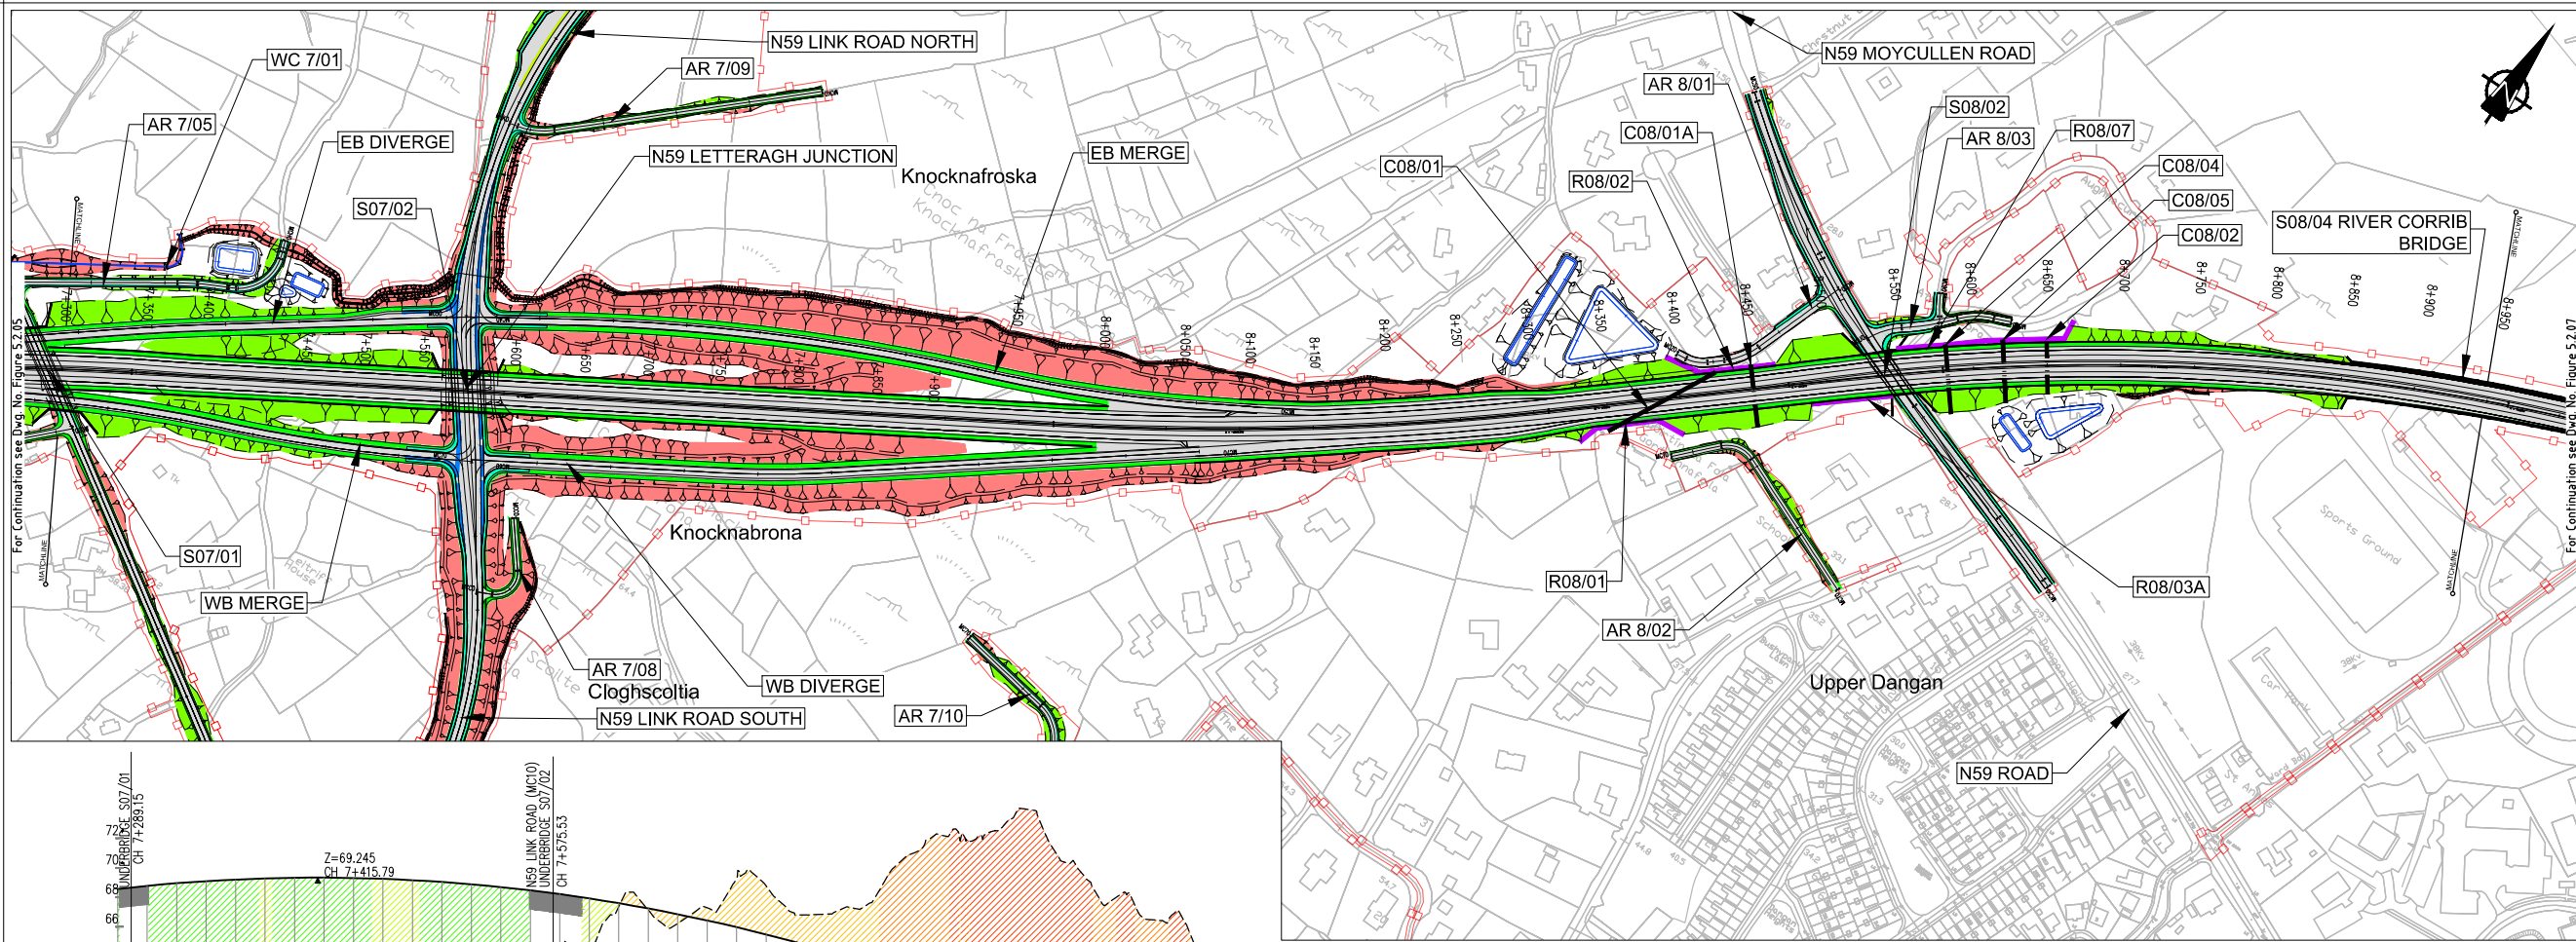

EIA REPORT


Legend:

Plan

- City Boundary
- Proposed Development Boundary
- Proposed Road Development
- Earthworks - Fill
- Earthworks - Cut
- Proposed Carriageway Pavement
- Proposed Grass Verge
- Proposed Bus Lane
- Proposed Cycleway
- Proposed Footpath
- Proposed Shared Footpath/Cycleway
- Proposed Traffic Island
- Structure (S)
- Proposed Retaining wall (R)
- Proposed Culvert (C)
- Proposed Mammal Underpass (C)
- Proposed Attenuation Pond / Infiltration Basin / Wetlands
- Proposed Stream Diversion
- AR - Access Road
- WC - Watercourse

Profile

- Existing Ground
- Proposed Geometry Profile
- FILL 15m +
- FILL 10m - 15m
- FILL 05m - 10m
- FILL 00m - 05m
- CUT 00m - 05m
- CUT 05m - 10m
- CUT 10m - 15m
- CUT 15m +
- LACKAGH TUNNEL & GALWAY RACECOURSE TUNNEL

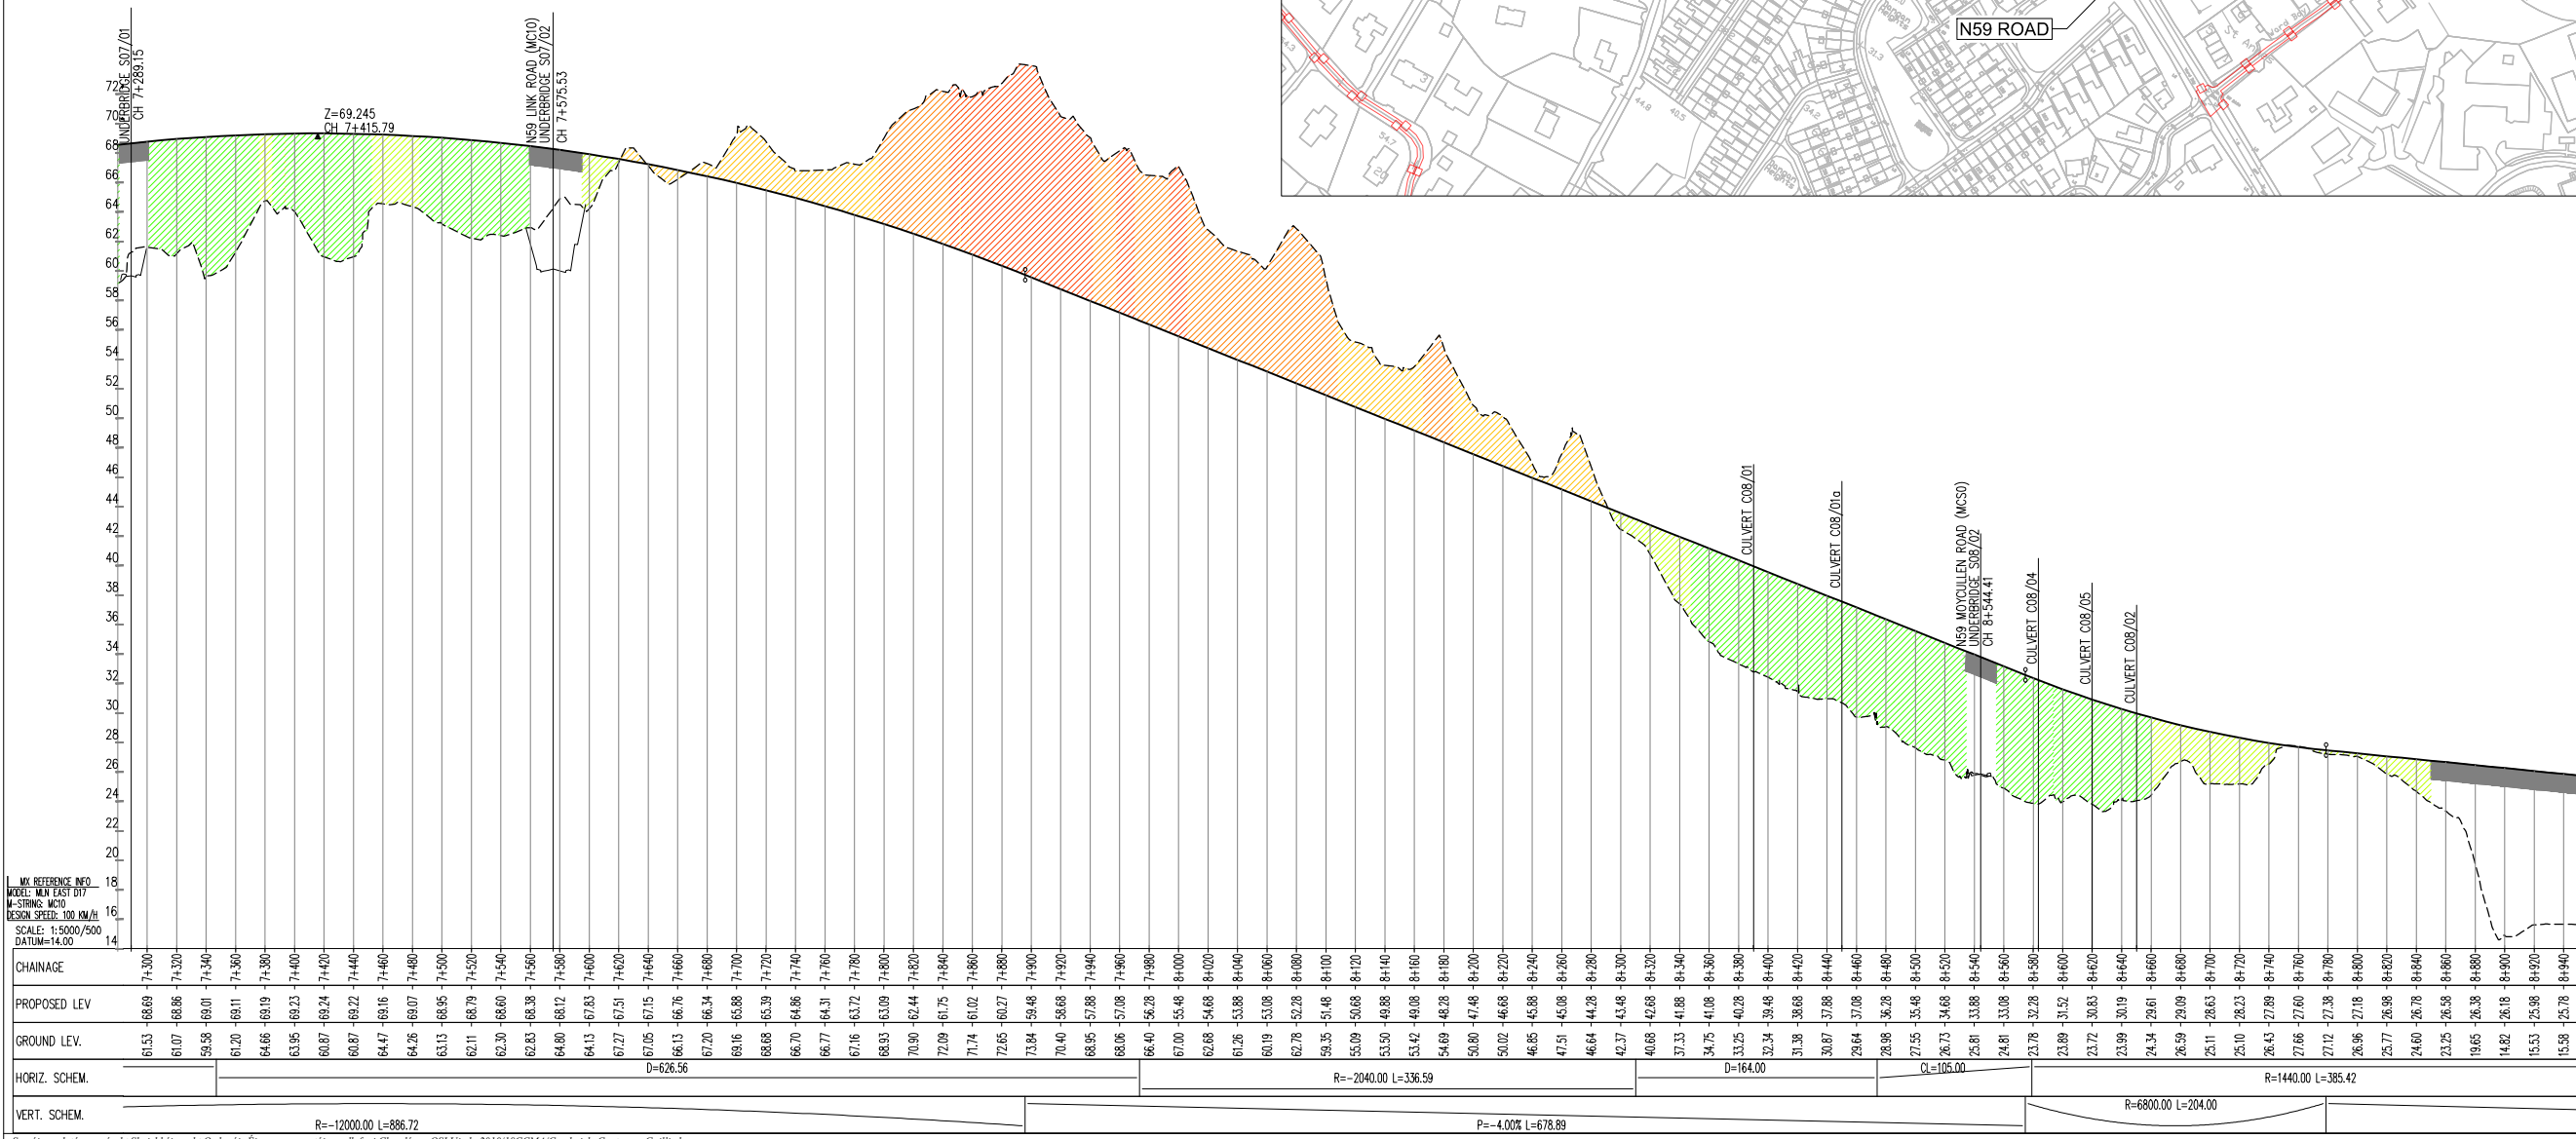

Scale: 1:5000/500
 DATUM=14.00

VERT. SCHEM. R=-12000.00 L=886.72

VERT. SCHEM. P=-4.00% L=678.89

VERT. SCHEM. R=6800.00 L=204.00

VERT. SCHEM. R=1440.00 L=385.42

Includes Ordnance Survey Ireland data reproduced under OSI Licence number 2010/18CCMA/Galway County Council. Unauthorised reproduction infringes Ordnance Survey Ireland and Government of Ireland copyright. © Ordnance Survey Ireland, 2010.

© Ordnance Survey Ireland. All rights reserved. Licence number 2010/18CCMA/Galway County Council.


Clients

Comhairle Chontae na Gaillimhe
Galway County Council

Galway City Transport Project

An Roinn Iompair Turasóireachta agus Spóirt
Department Transport, Tourism and Sport

TII
Transport Infrastructure Ireland

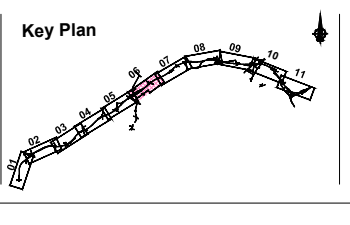

Consultant

ARUP

Corporate House
City East Business Park
Ballybrit, Galway, Ireland.

Tel +353 (0)91 460675
www.NGalwayCity.ie
www.arup.ie

Job Title
N6 Galway City Ring Road

Scale
1:2500/1:250 @ A1; 1:5000/1:500 @ A3

Date:
September 2018

Issue	Date	By	Chkd	Appd
11	28/09/2018	KJ	MG	EMC


Drawing Title
Proposed Design Geometry
Mainline Plan/Profile - CH.7+300 to CH.8+950
Sheet 6 of 11

Drawing Status
For Information

Job No
233985

Drawing No
Figure 5.2.06

Issue
11

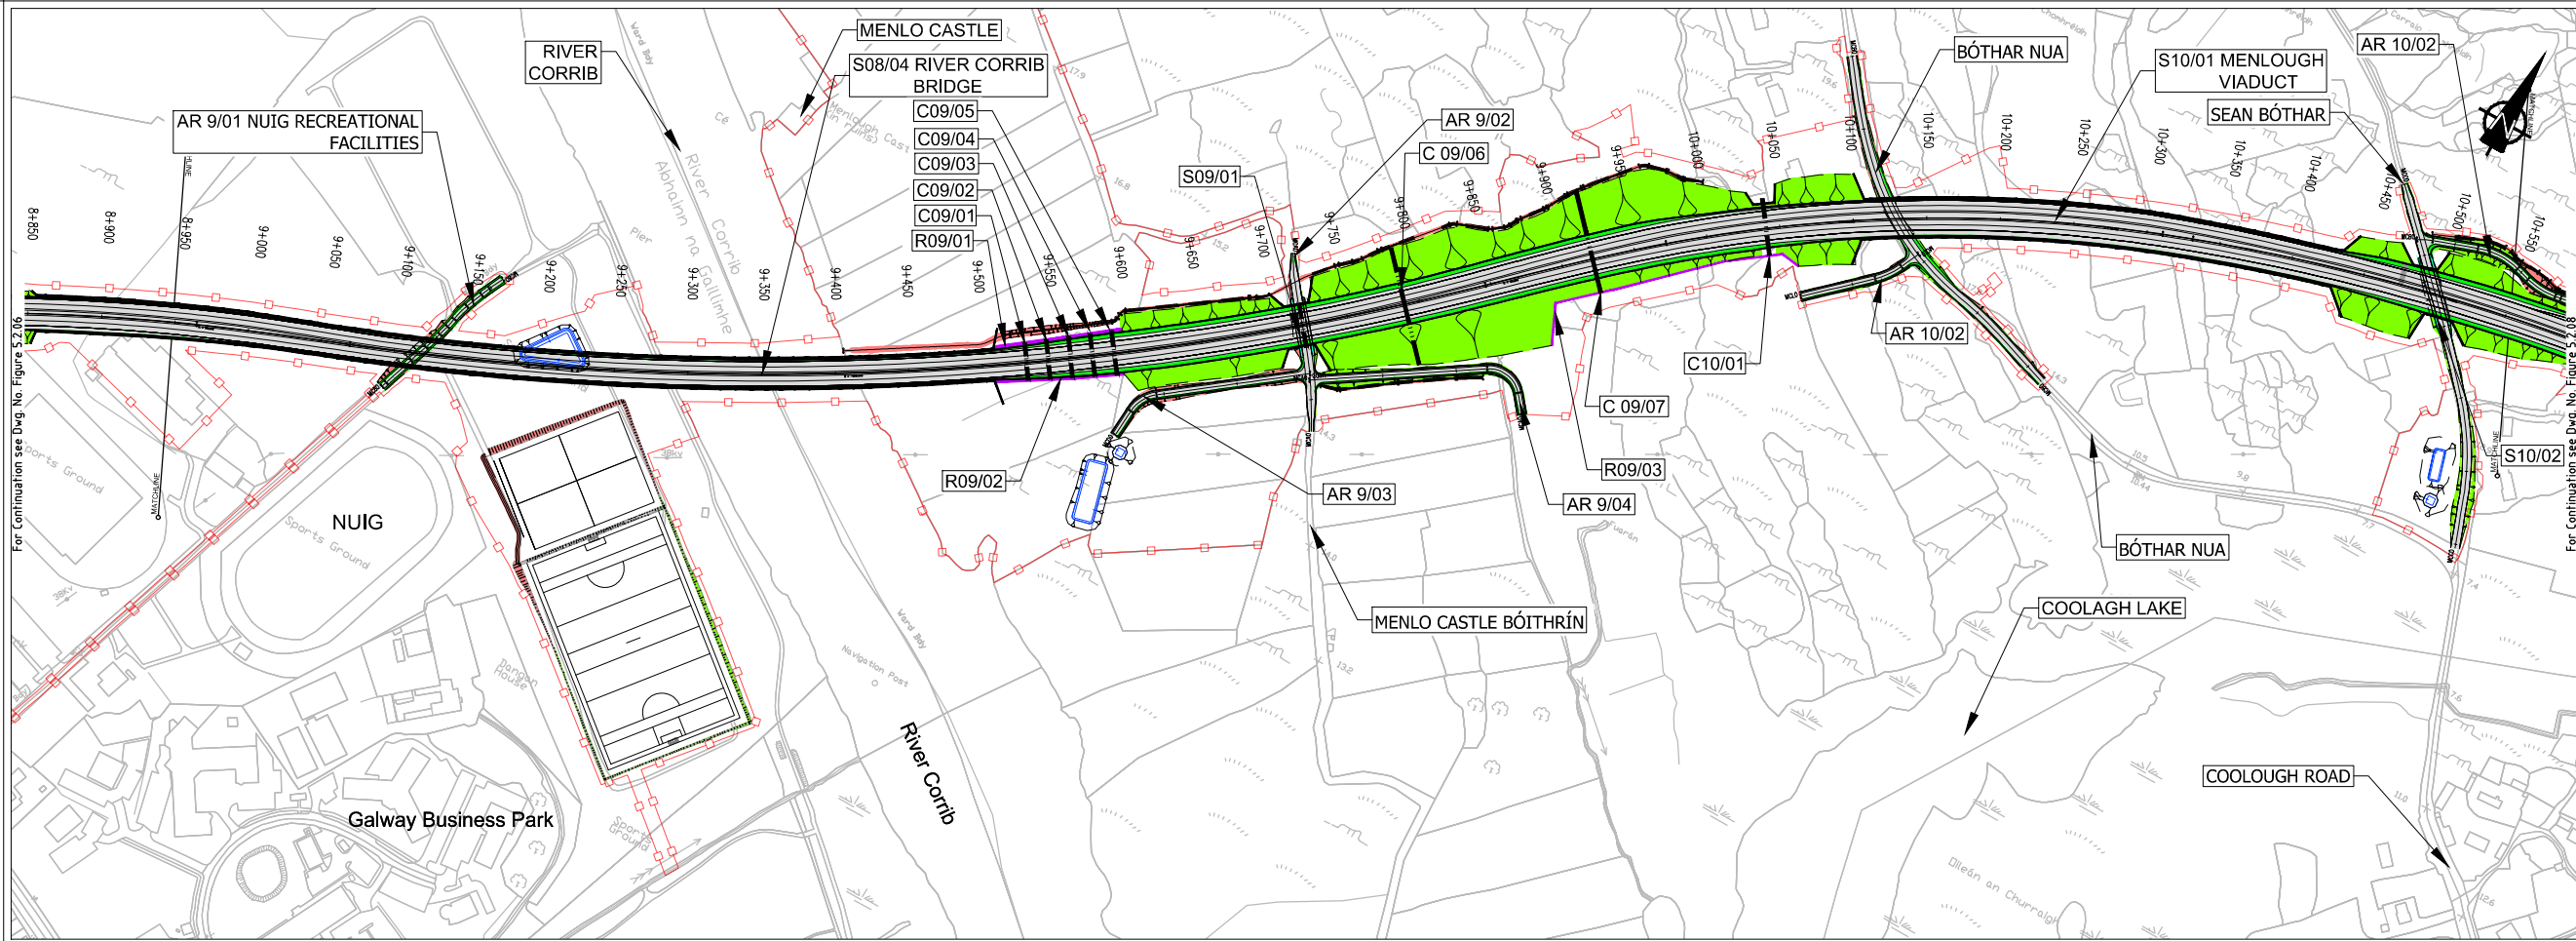

EIA REPORT


Legend:

Plan

- City Boundary
- Proposed Development Boundary
- Proposed Road Development
- Earthworks - Fill
- Earthworks - Cut
- Proposed Carriageway Pavement
- Proposed Grass Verge
- Proposed Bus Lane
- Proposed Cycleway
- Proposed Footpath
- Proposed Shared Footpath/Cycleway
- Proposed Traffic Island
- Structure (S)
- Proposed Retaining wall (R)
- Proposed Culvert (C)
- Proposed Mammal Underpass (C)
- Proposed Attenuation Pond / Infiltration Basin / Wetlands
- Proposed Stream Diversion
- AR - Access Road
- WC - Watercourse

Profile

- Existing Ground
- Proposed Geometry Profile
- FILL 15m +
- FILL 10m - 15m
- FILL 05m - 10m
- FILL 00m - 05m
- CUT 00m - 05m
- CUT 05m - 10m
- CUT 10m - 15m
- CUT 15m +
- LACKAGH TUNNEL & GALWAY RACECOURSE TUNNEL

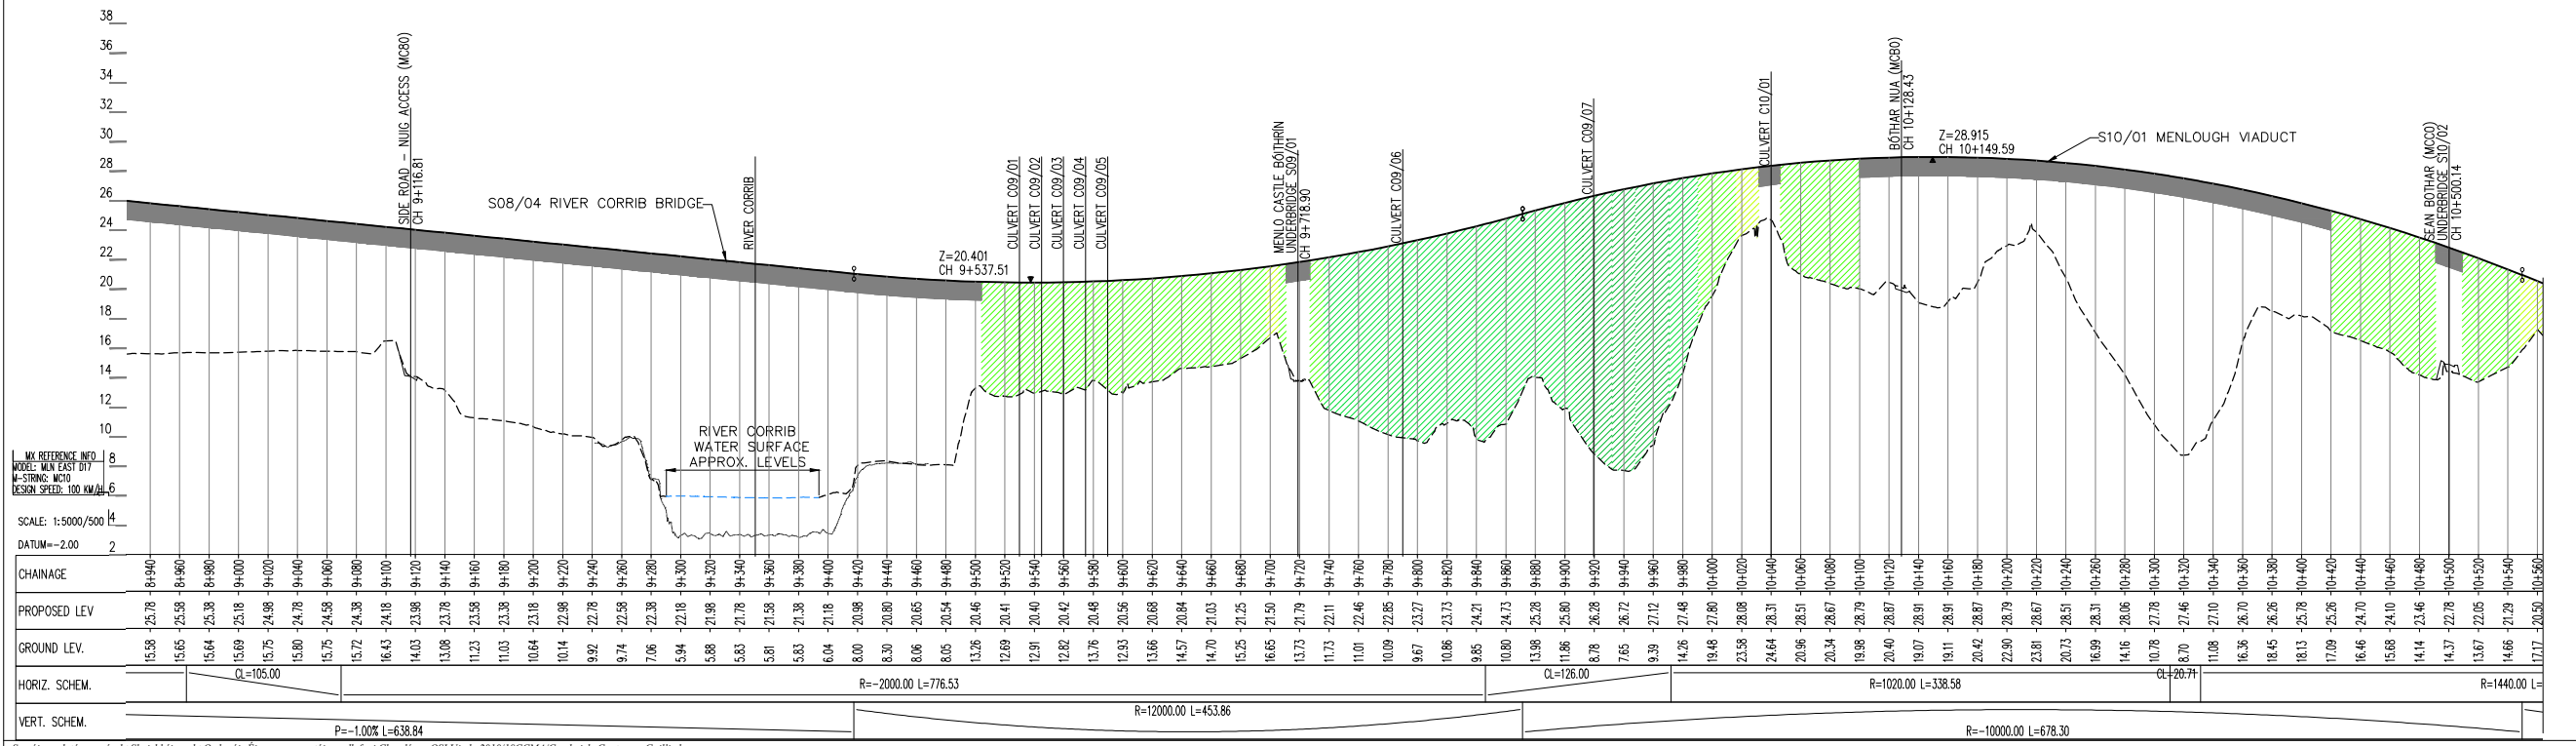

San áirneamh tá sonraíocht Shuirbhíreacht Ordánais Éireann arna aistriú go dtí formáid PDF. 2010/18CCMA/Comhairle Contae na Gaillimhe. Sírtaimís aistriú go dtí formáid PDF. 2010/18CCMA/Comhairle Contae na Gaillimhe. © Suirbhíreacht Ordánais Éireann, 2010.

© Suirbhíreacht Ordánais Éireann. Gach ceart ar chosaint. Uimhir cheadúnais 2010/18CCMA/Comhairle Contae na Gaillimhe.

Includes Ordnance Survey Ireland data reproduced under OSI Licence number 2010/18CCMA/Galway County Council. Unauthorised reproduction infringes Ordnance Survey Ireland and Government of Ireland copyright. © Ordnance Survey Ireland, 2010.

© Ordnance Survey Ireland. All rights reserved. Licence number 2010/18CCMA/Galway County Council.


Clients

Comhairle Chontae na Gaillimhe
Galway County Council

Galway City Transport Project

An Roinn Iompair
Turasóireachta agus Spóirt

TII

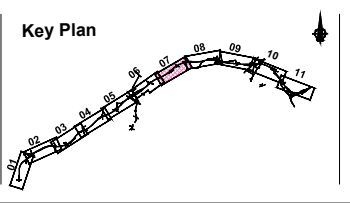

Consultant

ARUP

Corporate House
City East Business Park
Ballybrit, Galway, Ireland.

Tel +353 (0)91 460675
www.N6GalwayCity.ie
www.arup.ie

Job Title
N6 Galway City Ring Road

Scale
1:2500/1:250 @ A1; 1:5000/1:500 @ A3


Date
September 2018

Drawing Title
Proposed Design Geometry
Mainline Plan /Profile - CH.8+950 to CH.10+550
Sheet 7 of 11

Drawing Status
For Information

Job No	Drawing No	Issue
233985	Figure 5.2.07	11

Issue	Date	By	Chkd	Appd
I1	28/09/2018	KJ	MG	EMC

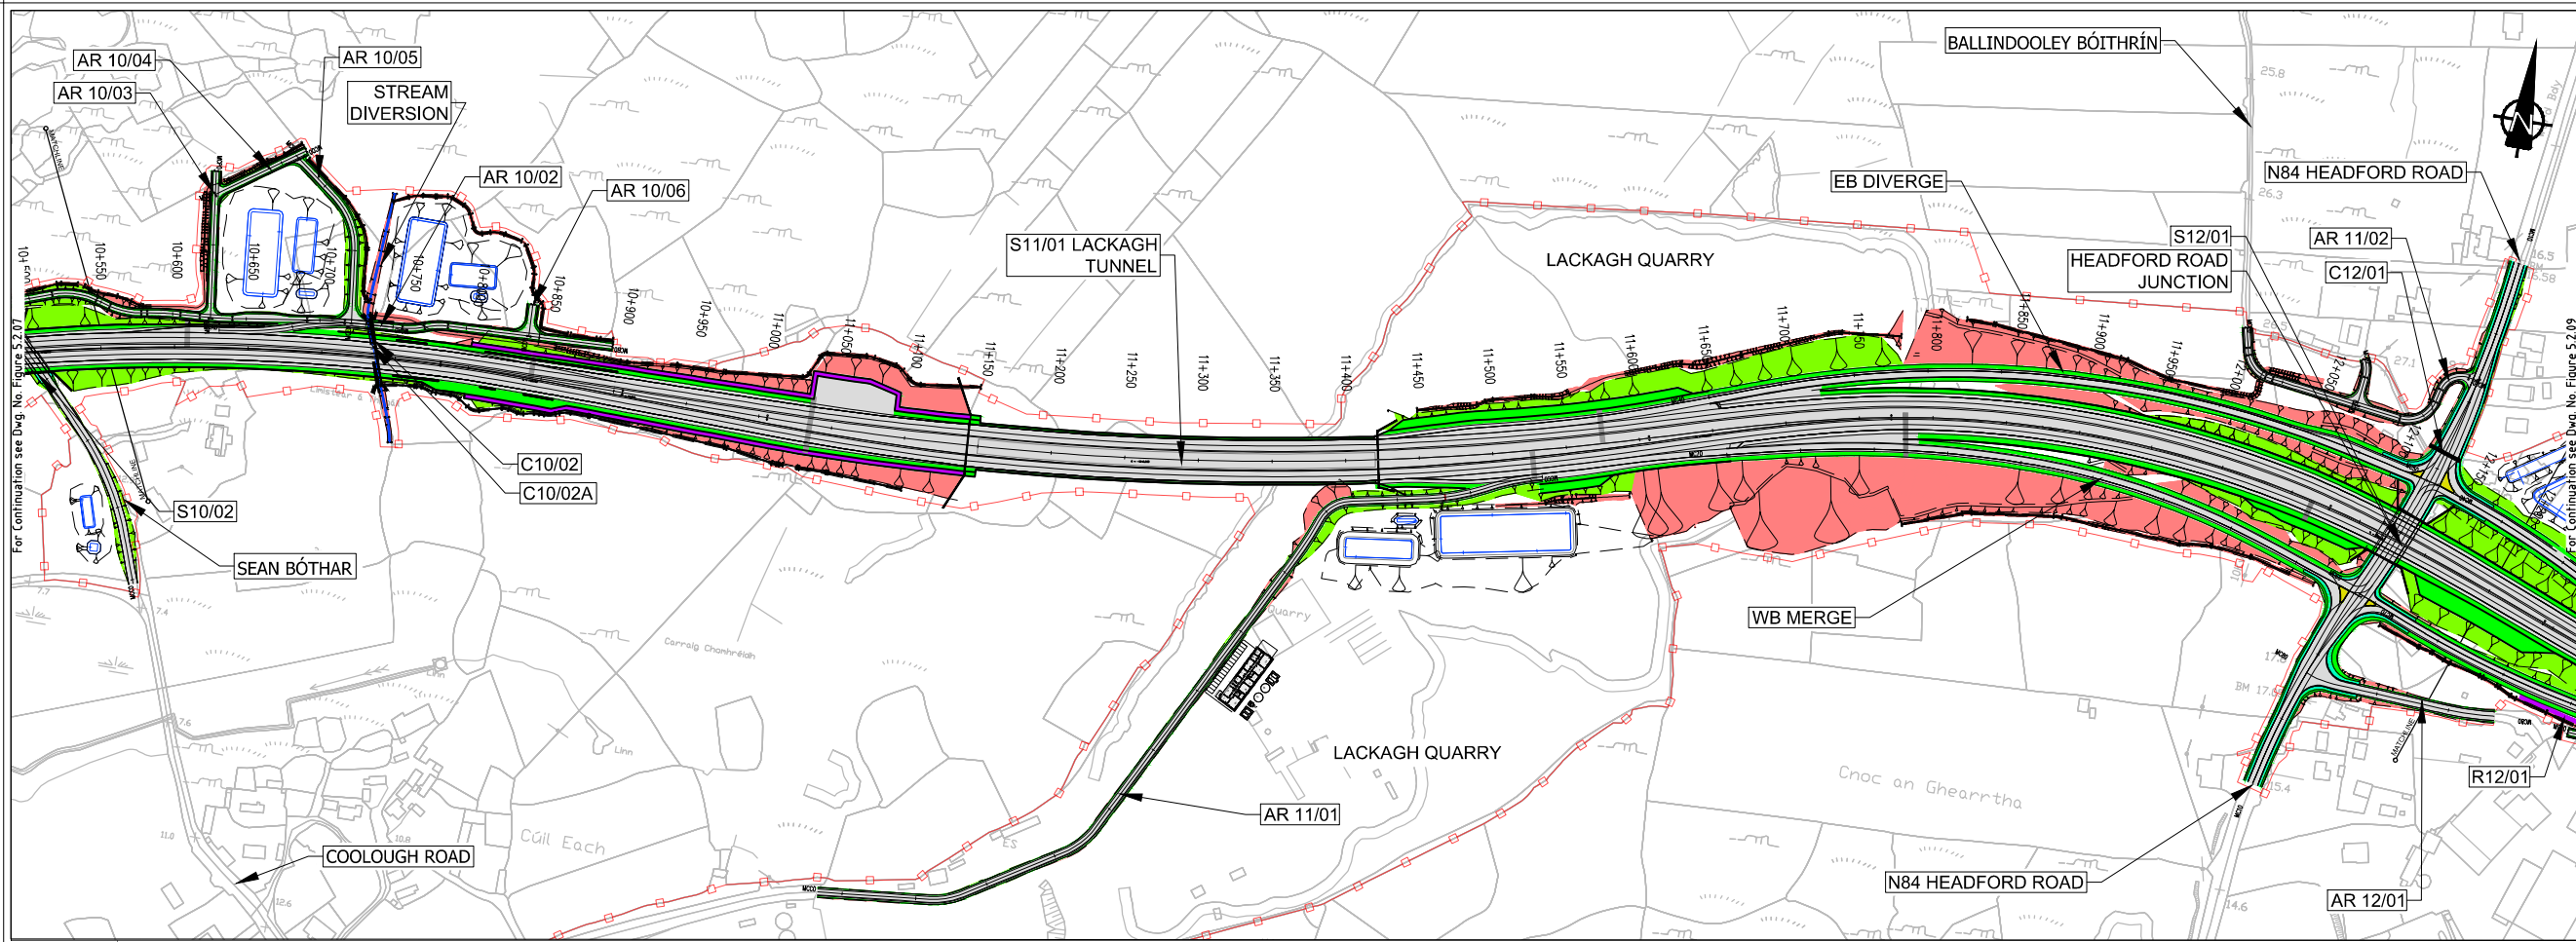

EIA REPORT


Legend:

Plan

- City Boundary
- Proposed Development Boundary
- Proposed Road Development
- Earthworks - Fill
- Earthworks - Cut
- Proposed Carriageway Pavement
- Proposed Grass Verge
- Proposed Bus Lane
- Proposed Cycleway
- Proposed Footpath
- Proposed Shared Footpath/Cycleway
- Proposed Traffic Island
- Structure (S)
- Proposed Retaining wall (R)
- Proposed Culvert (C)
- Proposed Mammal Underpass (C)
- Proposed Attenuation Pond / Infiltration Basin / Wetlands
- Proposed Stream Diversion
- AR - Access Road
- WC - Watercourse

Profile

- Existing Ground
- Proposed Geometry Profile
- FILL 15m +
- FILL 10m - 15m
- FILL 05m - 10m
- FILL 00m - 05m
- CUT 00m - 05m
- CUT 05m - 10m
- CUT 10m - 15m
- CUT 15m +
- LACKAGH TUNNEL & GALWAY RACECOURSE TUNNEL

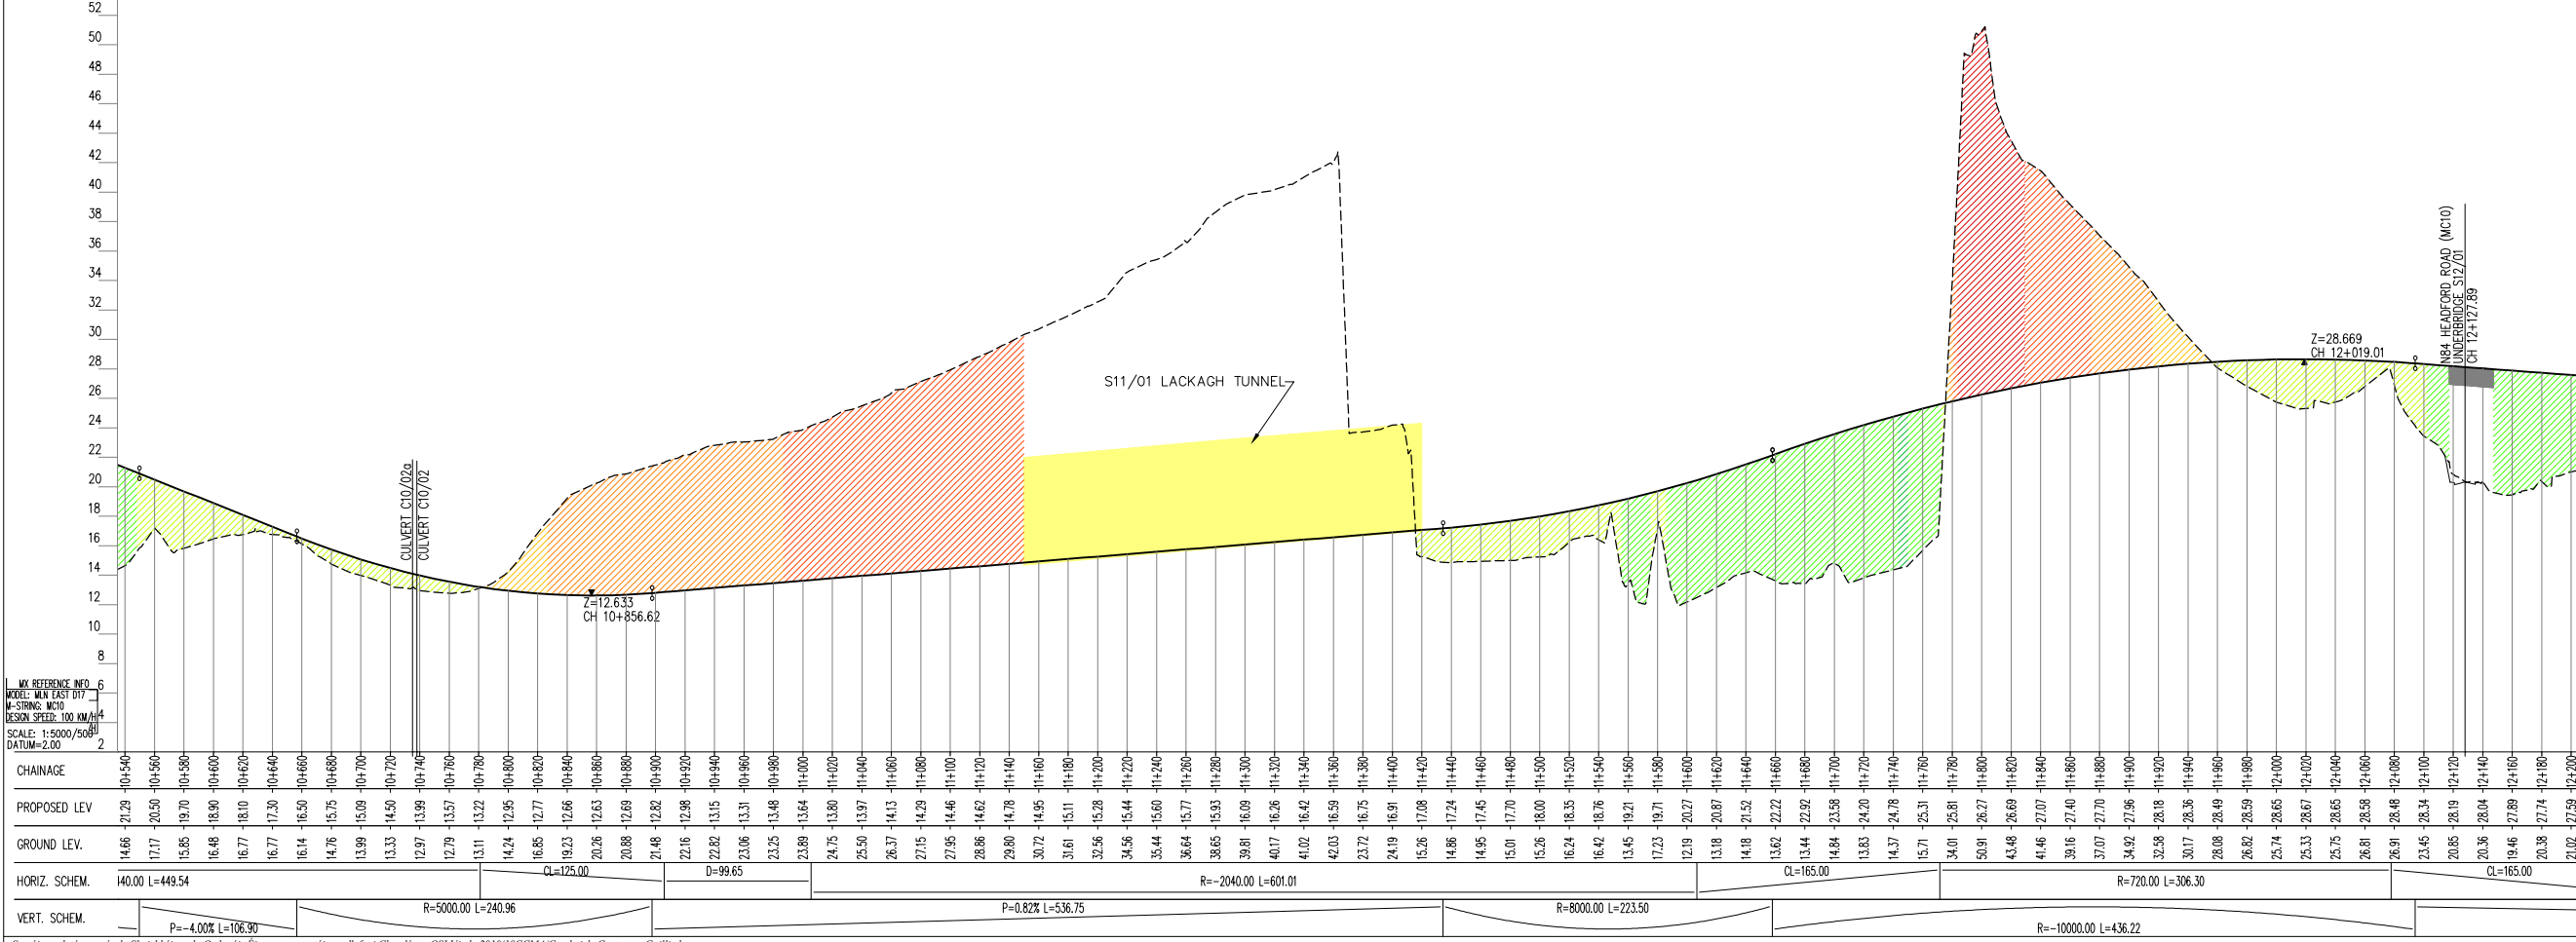

Sin áireamh tá sonraíocht Shuirbhíreacht Ordnáis Éireann arna aistriú go dtí fás Cheadúnas OSI Uimh. 2010/18CCMA/Comhairle Contae na Gaillimhe. Sírtaíonn aistriú go dtí na sonraíocht Shuirbhíreacht Ordnáis Éireann agus Rialtas na hÉireann. © Suirbhíreacht Ordnáis Éireann, 2010.

© Suirbhíreacht Ordnáis Éireann. Gach ceart ar chosaint. Uimhir cheadúnais 2010/18CCMA/Comhairle Contae na Gaillimhe.

Includes Ordnance Survey Ireland data reproduced under OSI Licence number 2010/18CCMA/Galway County Council. Unauthorised reproduction infringes Ordnance Survey Ireland and Government of Ireland copyright. © Ordnance Survey Ireland, 2010.

© Ordnance Survey Ireland. All rights reserved. Licence number 2010/18CCMA/Galway County Council.


Clients

Comhairle Chontae na Gaillimhe
Galway County Council

Galway City Transport Project

An Roinn Iompair Turasóireachta agus Spóirt
Department Transport, Tourism and Sport

TII
Transport Infrastructure Ireland

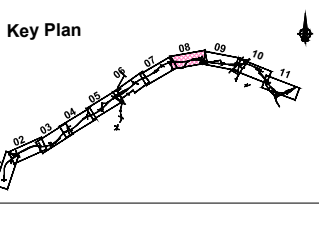

Consultant

ARUP

Corporate House
City East Business Park
Ballybrit, Galway, Ireland.

Tel +353 (0)91 460675
www.N6GalwayCity.ie
www.arup.ie

Job Title
N6 Galway City Ring Road

Scale
1:2500/1:250 @ A1; 1:5000/1:500 @ A3


Date:
September 2018

Drawing Title
Proposed Design Geometry
Mainline Plan /Profile - CH.10+550 to CH.12+200
Sheet 8 of 11

Drawing Status
For Information

Job No	Drawing No	Issue
233985	Figure 5.2.08	11

I1	28/09/2018	KJ	MG	EMC
Issue	Date	By	Chkd	Appd

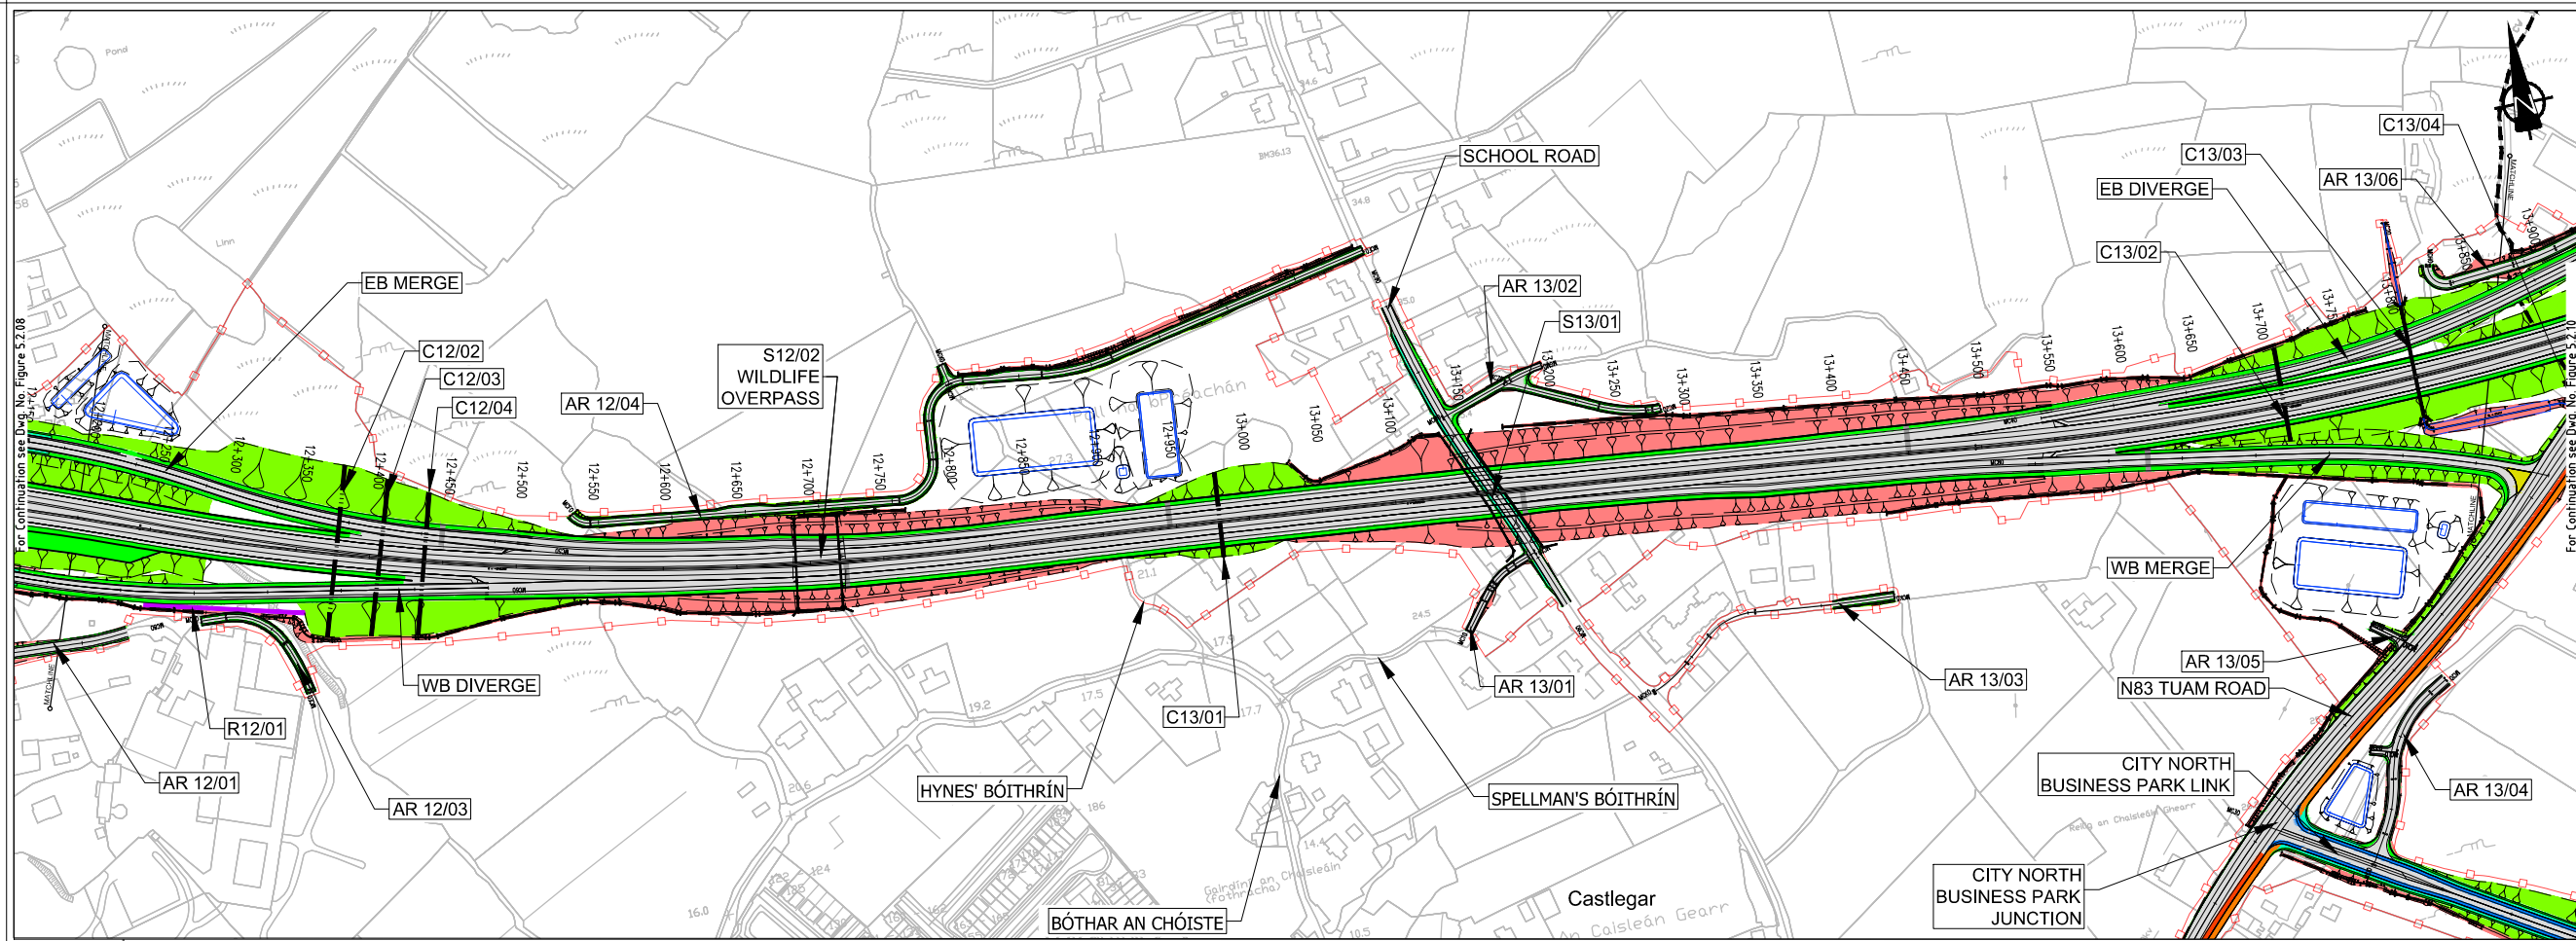

EIA REPORT


Legend:

Plan

- City Boundary
- Proposed Development Boundary
- Proposed Road Development
- Earthworks - Fill
- Earthworks - Cut
- Proposed Carriageway Pavement
- Proposed Grass Verge
- Proposed Bus Lane
- Proposed Cycleway
- Proposed Footpath
- Proposed Shared Footpath/Cycleway
- Proposed Traffic Island
- Structure (S)
- Proposed Retaining wall (R)
- Proposed Culvert (C)
- Proposed Mammal Underpass (M)
- Proposed Attenuation Pond / Infiltration Basin / Wetlands
- Proposed Stream Diversion
- AR - Access Road
- WC - Watercourse

Profile

- Existing Ground
- Proposed Geometry Profile
- FILL 15m +
- FILL 10m - 15m
- FILL 05m - 10m
- FILL 00m - 05m
- CUT 00m - 05m
- CUT 05m - 10m
- CUT 10m - 15m
- CUT 15m +
- LACKAGH TUNNEL & GALWAY RACECOURSE TUNNEL

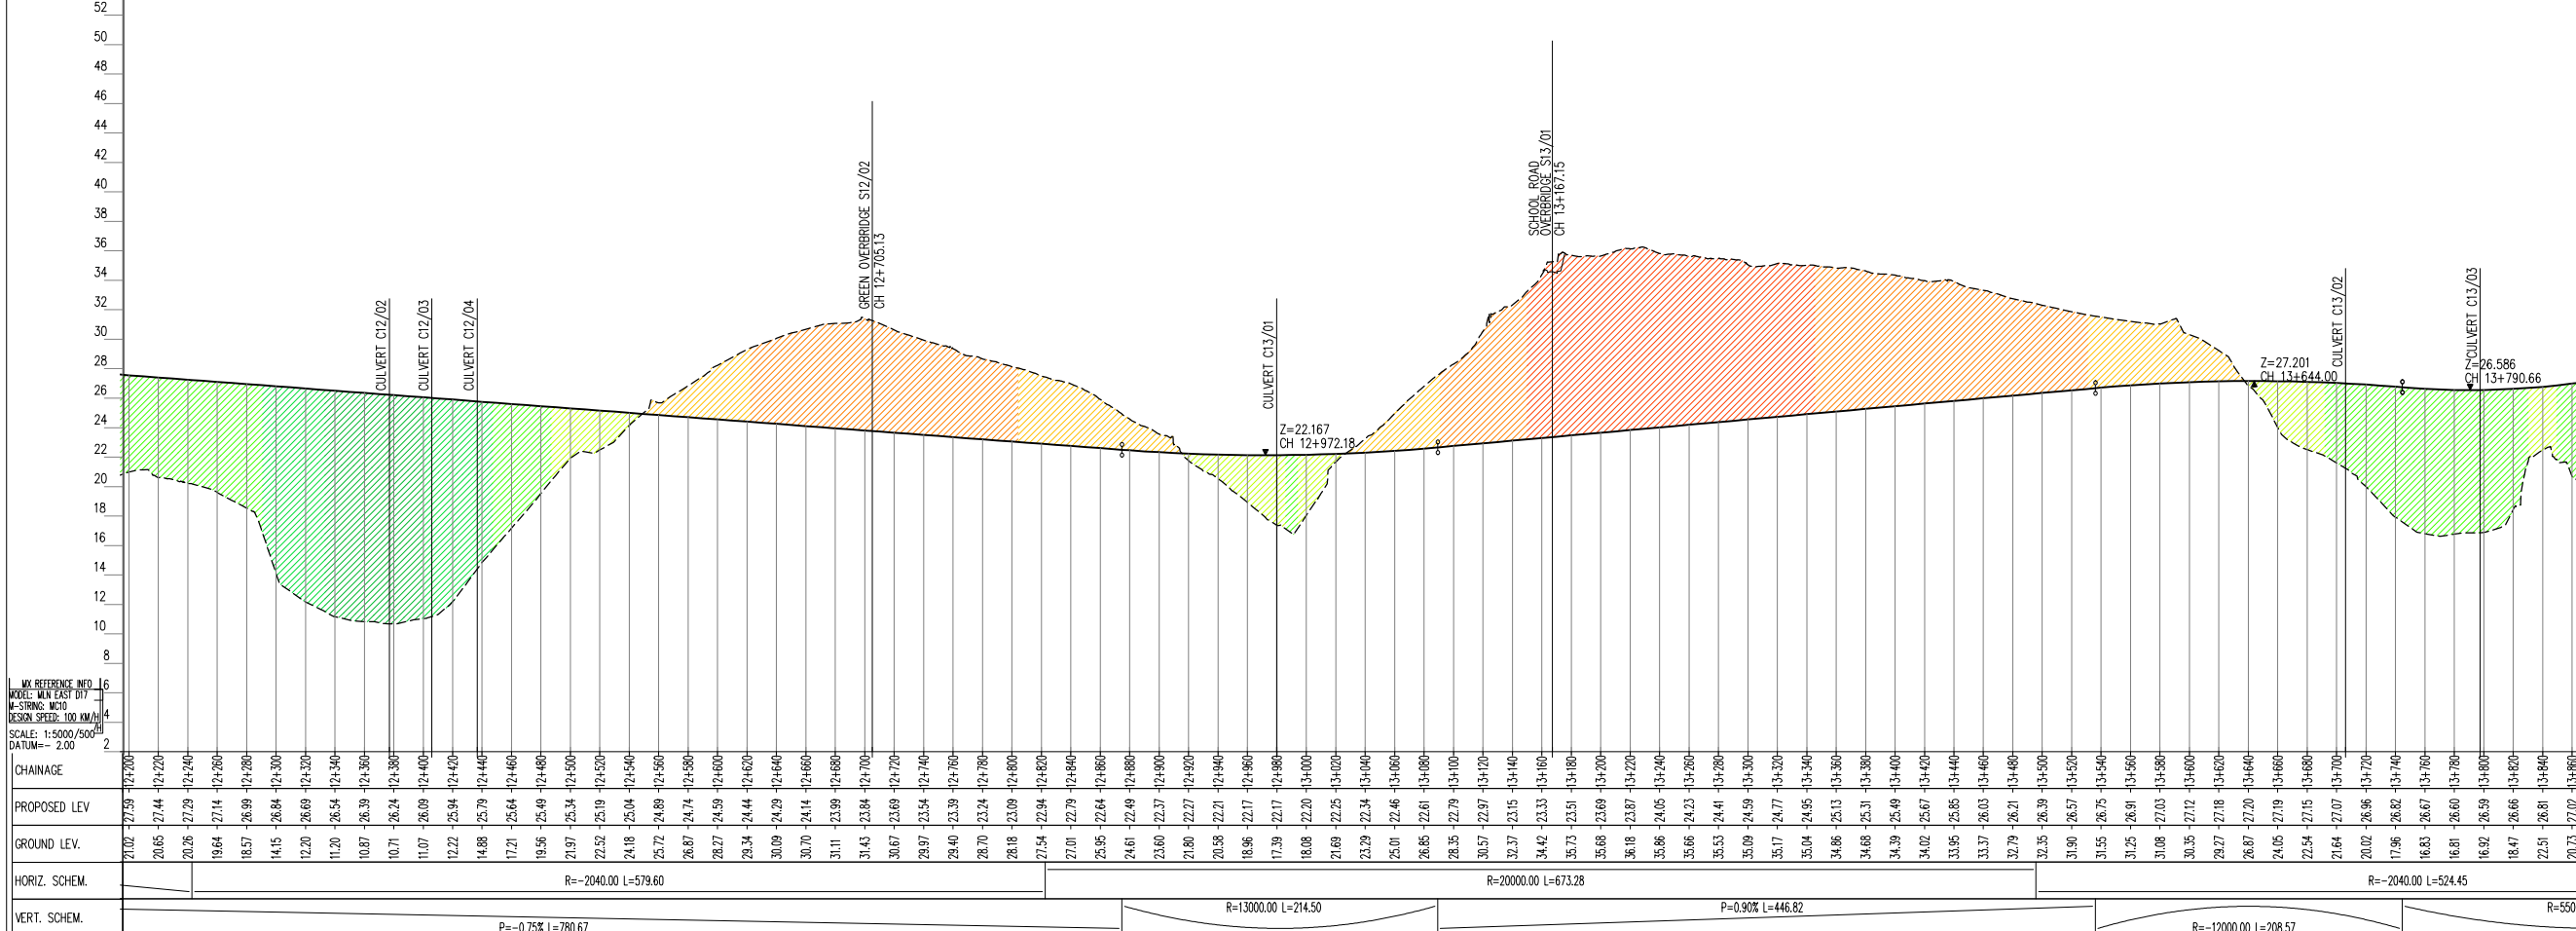

Sin áireamh tá sonraíocht Shuirbhíreacht Ordánais Éireann arna atáirgeadh faoi Cheadúnas OSI Uimh. 2010/18CCMA/Comhairle Contae na Gaillimhe. Sírtaíonn atáirgeadh namhídaraithe cóipeacht Shuirbhíreacht Ordánais Éireann agus Rialtas na hÉireann. © Suirbhíreacht Ordánais Éireann, 2010.

© Suirbhíreacht Ordánais Éireann. Gach ceart ar chosaint. Uimhir cheadúnais 2010/18CCMA/Comhairle Contae na Gaillimhe.

Includes Ordnance Survey Ireland data reproduced under OSI Licence number 2010/18CCMA/Galway County Council. Unauthorised reproduction infringes Ordnance Survey Ireland and Government of Ireland copyright. © Ordnance Survey Ireland, 2010.

© Ordnance Survey Ireland. All rights reserved. Licence number 2010/18CCMA/Galway County Council.


Clients

Comhairle Chontae na Gaillimhe
Galway County Council

Galway City Transport Project

An Roinn Iompair Turasoireachta agus Spóirt

TII

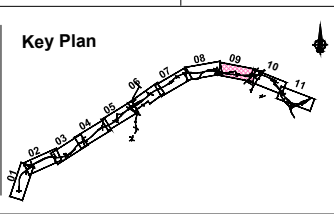

Consultant

ARUP

Corporate House
City East Business Park
Ballybrit, Galway, Ireland.

Tel +353 (0)91 460675
www.N6GalwayCity.ie
www.arup.ie

Job Title
N6 Galway City Ring Road

Scale
1:2500/1:250 @ A1; 1:5000/1:500 @ A3

Date:
September 2018

Issue	Date	By	Chkd	Appd
I1	28/09/2018	KJ	MG	EMC


Drawing Title
Proposed Design Geometry
Mainline Plan/Profile - CH.12+200 to CH.13+850
Sheet 9 of 11

Drawing Status
For Information

Job No
233985


Drawing No
Figure 5.2.09

Issue
11

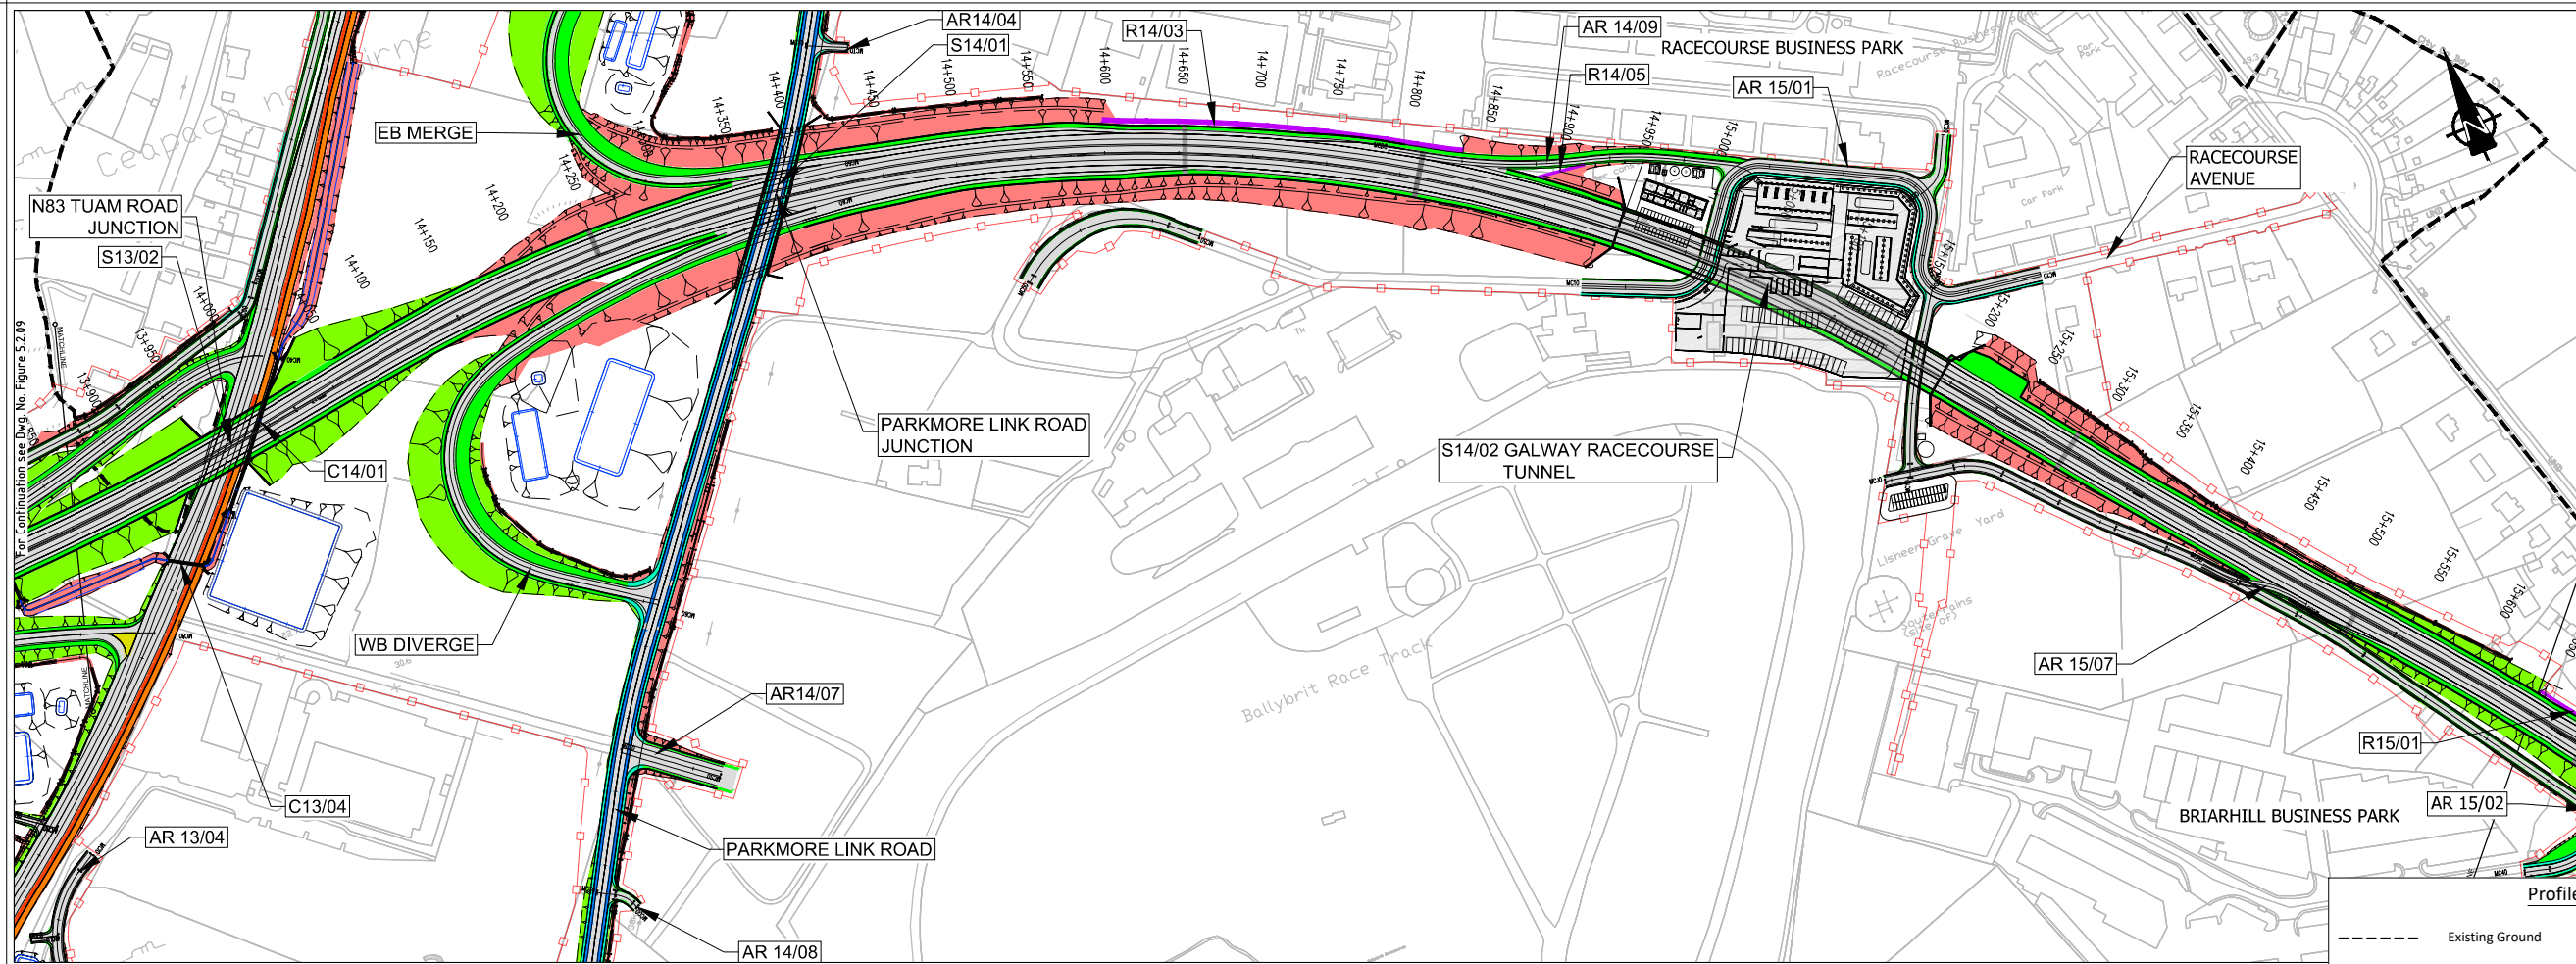

- EIA REPORT**
- Legend:**
- City Boundary
 - Proposed Development Boundary
 - Proposed Geometry Plan
 - Earthworks - Fill
 - Earthworks - Cut
 - Proposed Carriageway Pavement
 - Proposed Grass Verge
 - Proposed Bus Lane
 - Proposed Cycleway
 - Proposed Footpath
 - Proposed Shared Footpath/Cycleway
 - Proposed Traffic Island
 - Structure (S)
 - Proposed Retaining wall (R)
 - Proposed Culvert (C)
 - Proposed Environmental Underpass (C)
 - Proposed Attenuation Pond / Infiltration Basin / Wetlands
 - Proposed Stream Diversion
 - AR - Access Road
 - WC - Watercourse

- Profile Legend:**
- Existing Ground
 - Proposed Geometry Profile
 - FILL 15+m
 - FILL 10m - 15m
 - FILL 05m - 10m
 - FILL 00m - 05m
 - CUT 00m - 05m
 - CUT 05m - 10m
 - CUT 10m - 15m
 - CUT 15+m
 - LACKAGH TUNNEL
 - GALWAY RACECOURSE TUNNEL

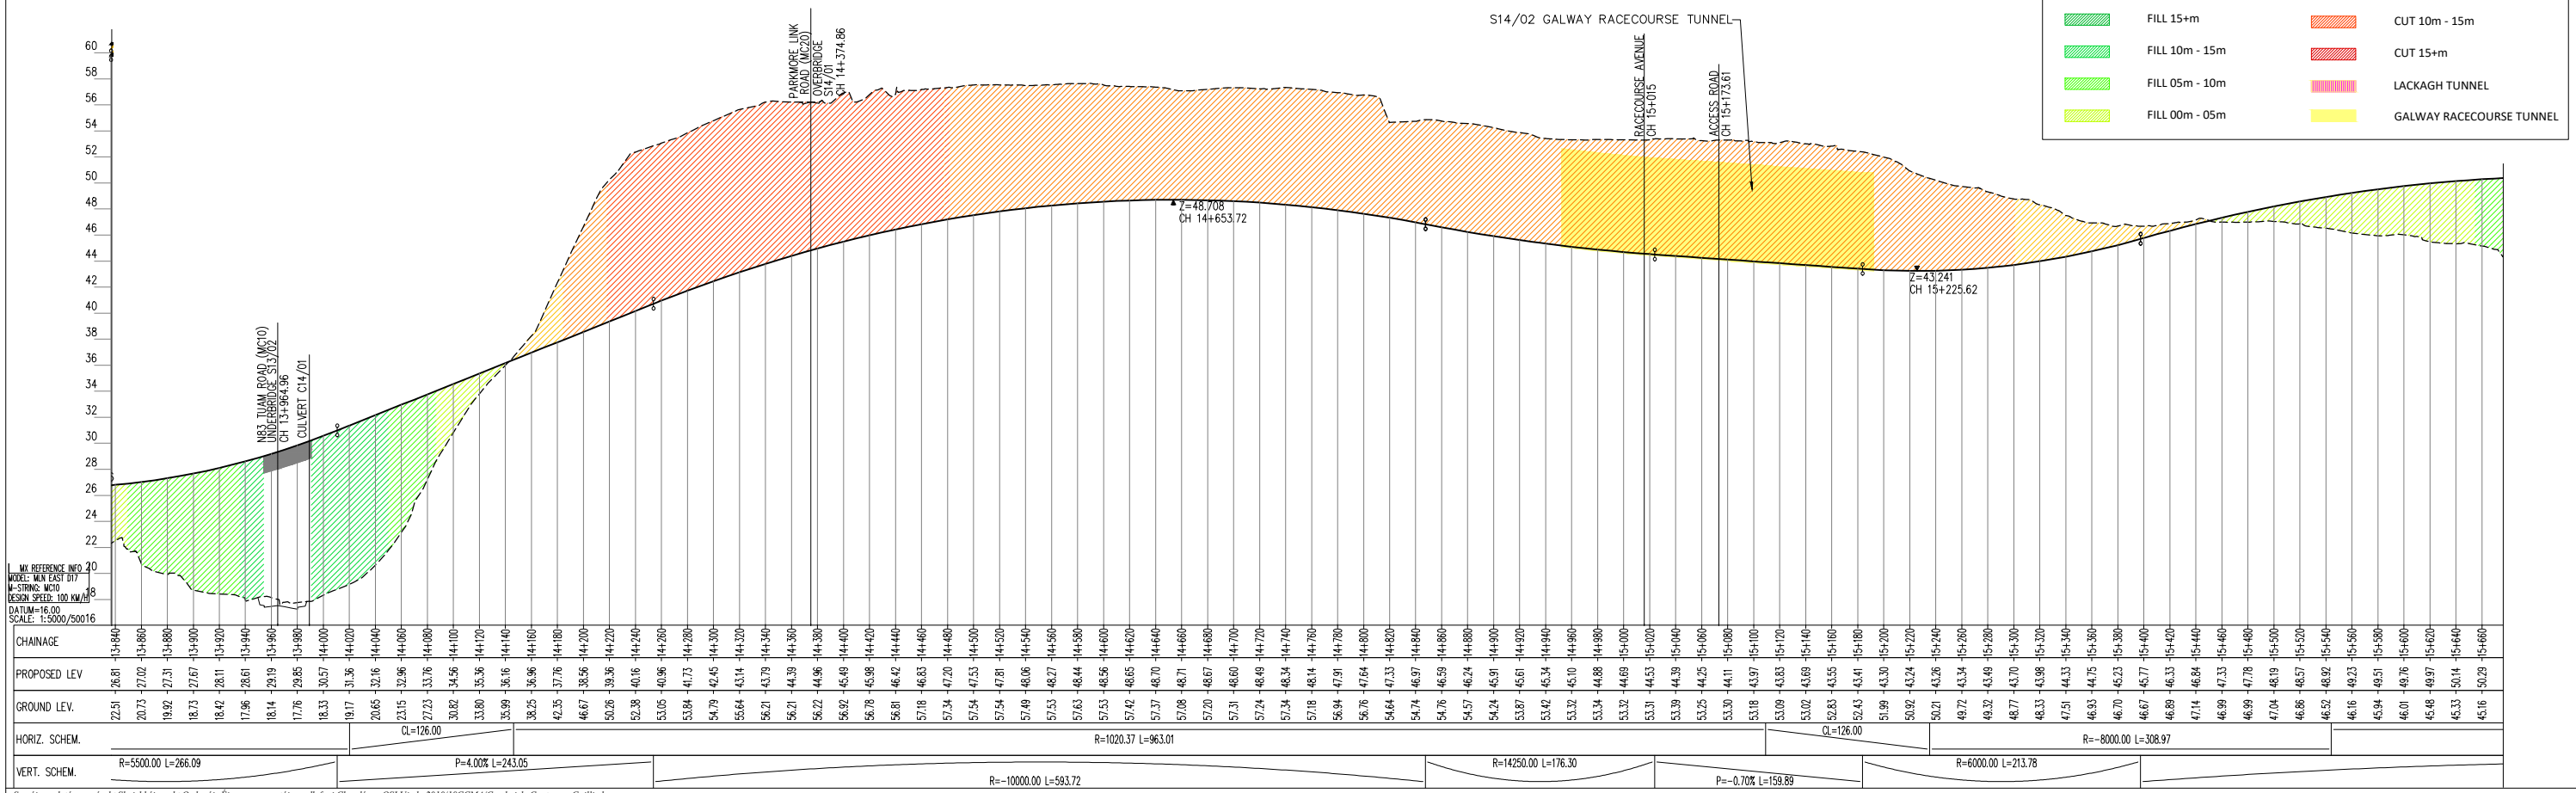

Scale: 1:5000/50016

VERT. SCHEM. R=5500.00 L=266.09 P=4.00% L=243.05 R=10000.00 L=593.72 R=14250.00 L=176.30 P=-0.70% L=159.89 R=6000.00 L=213.78

Client: Comhairle Chontae na Gaillimhe Galway County Council

Consultant: ARUP


Job Title: N6 Galway City Ring Road

Scale: 1:2500/1:250 @ A1; 1:5000/1:500 @ A3

Date: September 2018


Drawing Title: Proposed Design Geometry Mainline Plan/Profile - CH.13+850 to CH.15+650 Sheet 10 of 11

For Information: Job No 233985, Figure 5.2.10, Issue 11

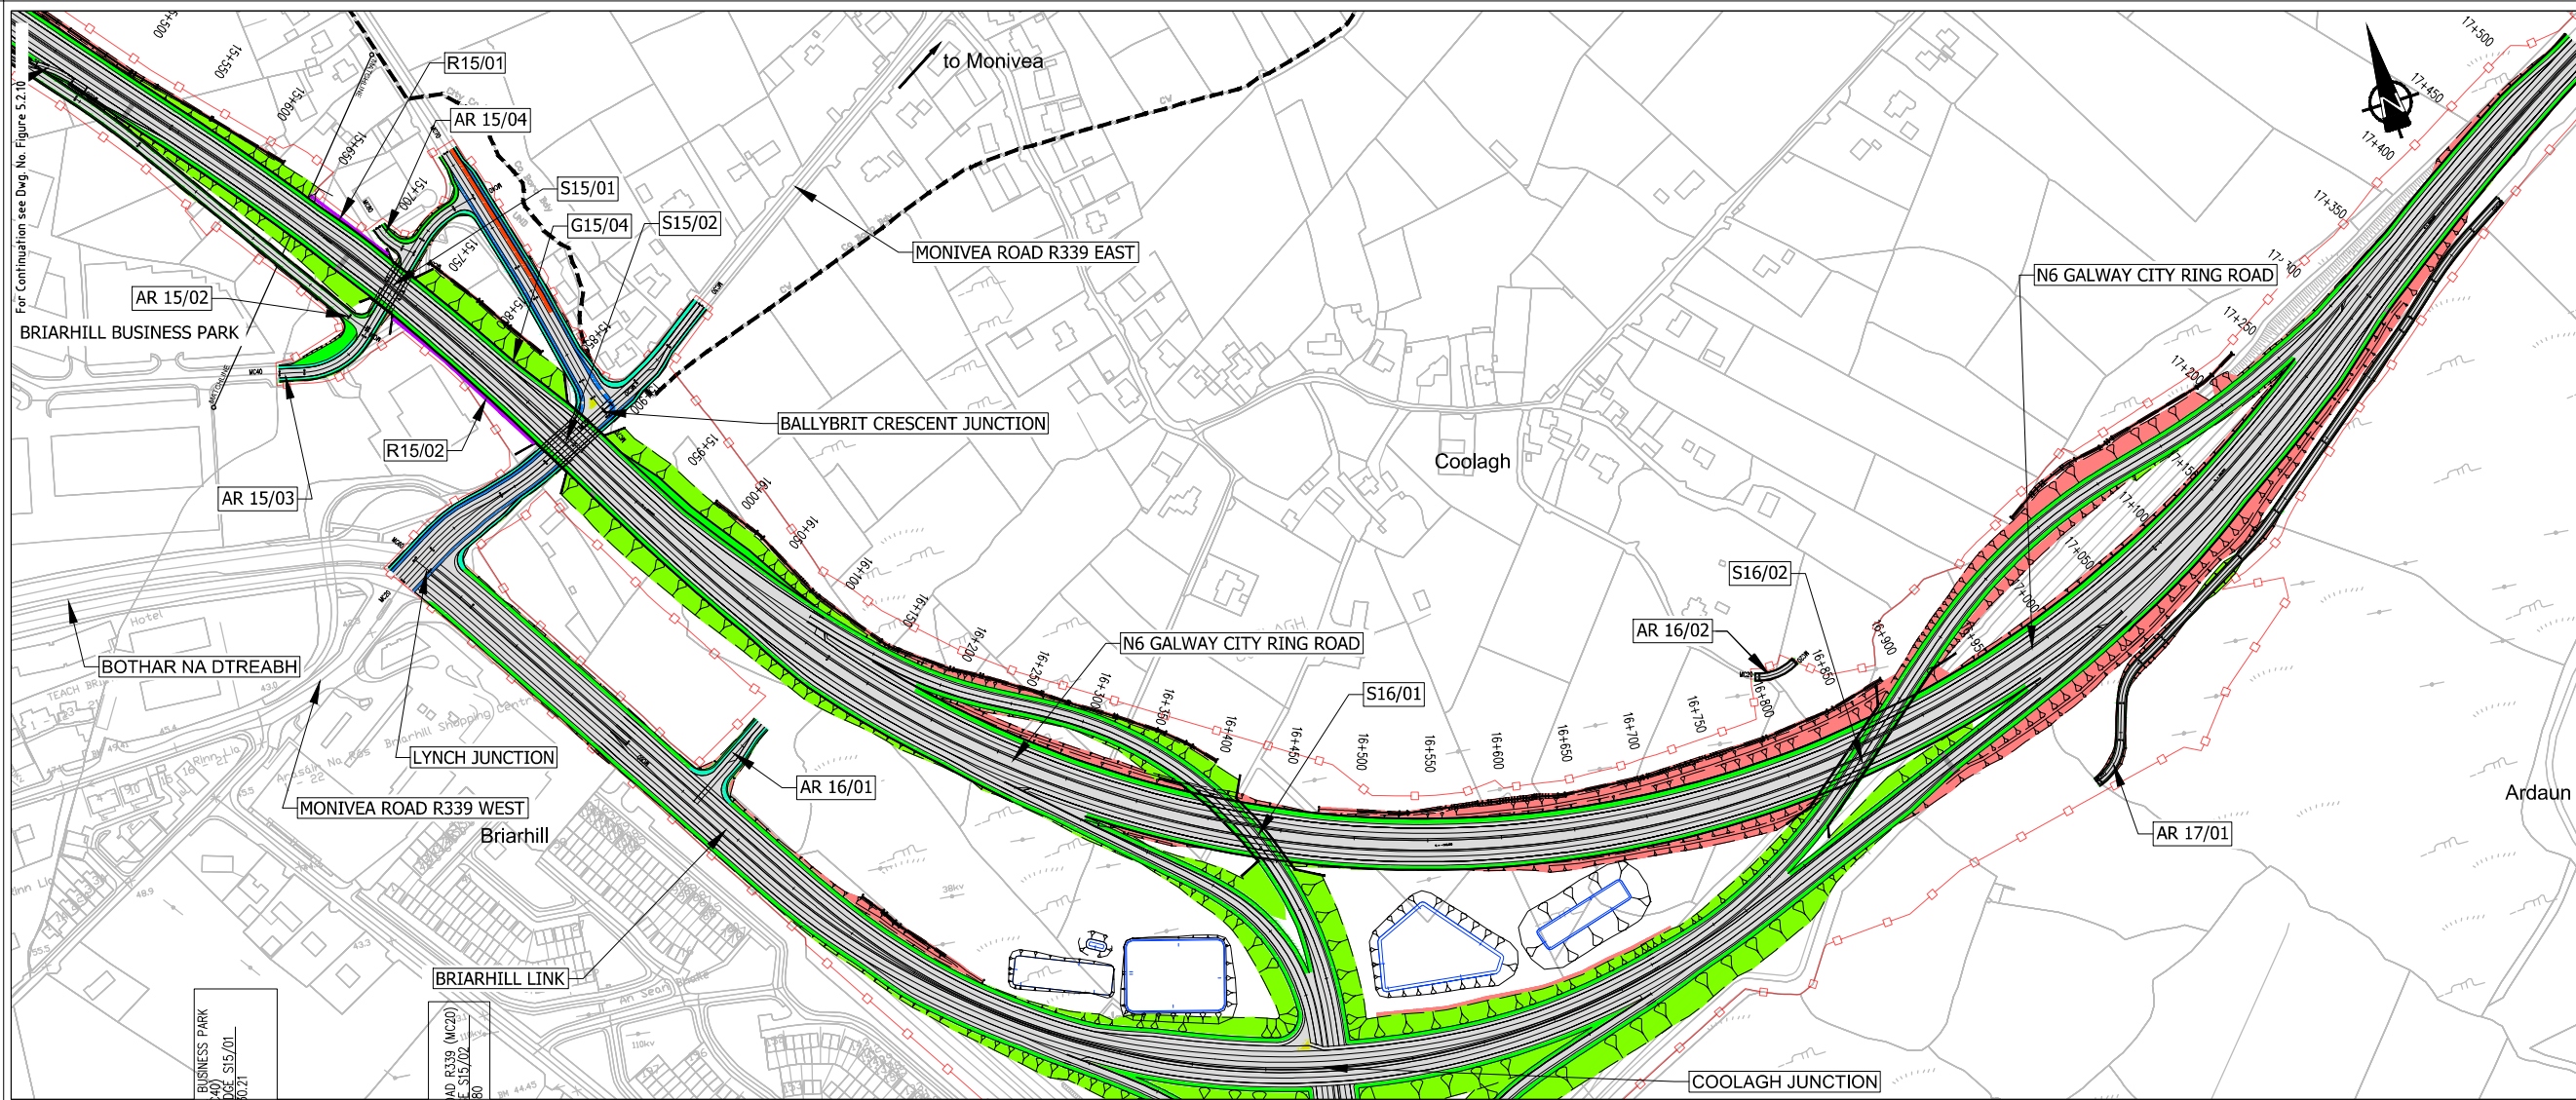

- EIA REPORT**
- Legend:**
- Plan
 - City Boundary
 - Proposed Development Boundary
 - Proposed Road Development
 - Earthworks - Fill
 - Earthworks - Cut
 - Proposed Carriageway Pavement
 - Proposed Grass Verge
 - Proposed Bus Lane
 - Proposed Cycleway
 - Proposed Footpath
 - Proposed Shared Footpath/Cycleway
 - Proposed Traffic Island
 - Structure (S)
 - Proposed Retaining wall (R)
 - Proposed Culvert (C)
 - Proposed Mammal Underpass (C)
 - Proposed Attenuation Pond / Infiltration Basin / Wetlands
 - Proposed Stream Diversion
 - AR - Access Road
 - WC - Watercourse

- Profile**
- Existing Ground
 - Proposed Geometry Profile
 - FILL 15m +
 - FILL 10m - 15m
 - FILL 05m - 10m
 - FILL 00m - 05m
 - CUT 00m - 05m
 - CUT 05m - 10m
 - CUT 10m - 15m
 - CUT 15m +
 - LACKAGH TUNNEL & GALWAY RACECOURSE TUNNEL

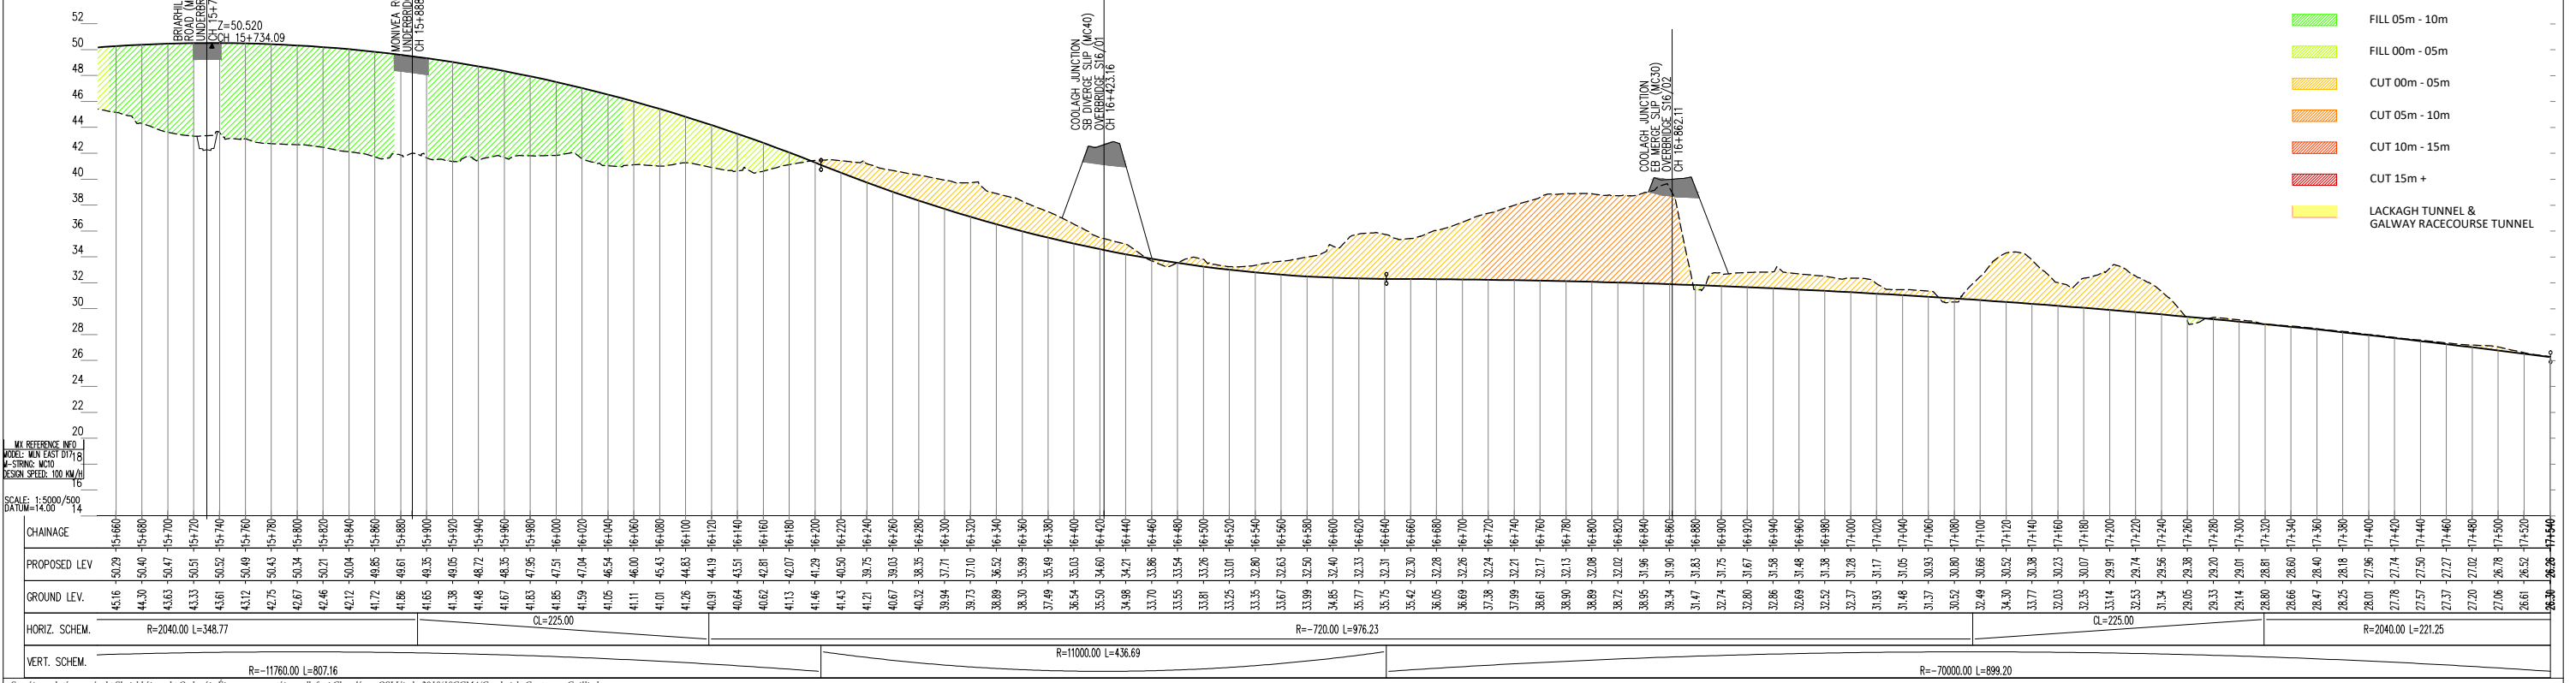

Son áiríonn tá sonraíocht Shuirbhíreacht Orlándaí Éireann arna áirígeadh faoi Cheadúnas OSÍ Uimh. 2010/18CCMA/Comhairle Contae na Gaillimhe. Sírúinn áirígeadh namhidarthaí cóipeacht Shuirbhíreacht Orlándaí Éireann agus Rialtas na hÉireann. © Suirbhíreacht Orlándaí Éireann, 2010.

© Suirbhíreacht Orlándaí Éireann. Gach ceart ar chosaint. Uimhir cheadúnas 2010/18CCMA/Comhairle Contae na Gaillimhe.

Includes Ordnance Survey Ireland data reproduced under OSI Licence number 2010/18CCMA/Galway County Council. Unauthorised reproduction infringes Ordnance Survey Ireland and Government of Ireland copyright. © Ordnance Survey Ireland, 2010.

© Ordnance Survey Ireland. All rights reserved. Licence number 2010/18CCMA/Galway County Council.


Clients

Comhairle Chontae na Gaillimhe
Galway County Council

Galway City Transport Project

An Roinn Iompair Turasoireachta agus Spóirt
Department Transport, Tourism and Sport

TII
Borradh Iompair Éireann
Transport Infrastructure Ireland

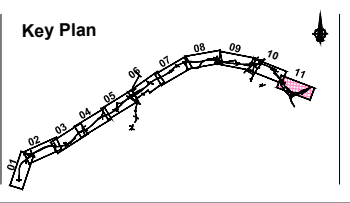

Consultant

ARUP

Corporate House
City East Business Park
Ballybrit, Galway, Ireland.

Tel +353 (0)91 460675
www.N6GalwayCity.ie
www.arup.ie

Job Title
N6 Galway City Ring Road

Scale
1:2500/1:250 @ A1; 1:5000/1:500 @ A3

Date:
September 2018

Drawing Title
Proposed Design Geometry
Mainline Plan/Profile - CH.15+650 to CH.17+540
Sheet 11 of 11

Drawing Status
For Information

Job No	Issue	Date	By	Chkd	Appd
233985	11	28/09/2018	KJ	MG	EMC

For Information

Job No	Issue	Date	By	Chkd	Appd
233985	11	28/09/2018	KJ	MG	EMC