

For Continuation see Dwg. No. Figure 7.002

Son áireamh tá sonraíocht Suirbhíreacht Ordánais Éireann arna aistriú go dtí físeán Ceidnais OSi Uimh. 2010/18CCMA/Comhairle Contae na Gaillimhe. Sírtaíonn aistriú na n-ábhar seo na cíoscheart Shuirbhíreacht Ordánais Éireann agus Rialtas na hÉireann. © Suirbhíreacht Ordánais Éireann, 2010.

© Suirbhíreacht Ordánais Éireann. Gach ceart ar chosaint. Uimhir cheadúnais 2010/18CCMA/Comhairle Contae na Gaillimhe.

Includes Ordnance Survey Ireland data reproduced under OSi Licence number 2010/18CCMA/Galway County Council. Unauthorised reproduction infringes Ordnance Survey Ireland and Government of Ireland copyright. © Ordnance Survey Ireland, 2010.

© Ordnance Survey Ireland. All rights reserved. Licence number 2010/18CCMA/Galway County Council.

Clients

Key Plan

Sheet 1 Sheet 2

Consultant

Job Title: N6 Galway City Ring Road


Scale: 1:25,000 @ A3

Date: September 2018

Corporate House
City East Business Park
Ballybrit, Galway, Ireland.

Tel +353 (0)91 460675
www.N6GalwayCity.ie
www.arup.ie

Drawing Title			
Proposed Site Compounds & Haul Routes Overall Plan			
Sheet 1 of 2			
Drawing Status			
For Information			
Job No	Drawing No	Issue	
233985-00	Figure 7.001	11	

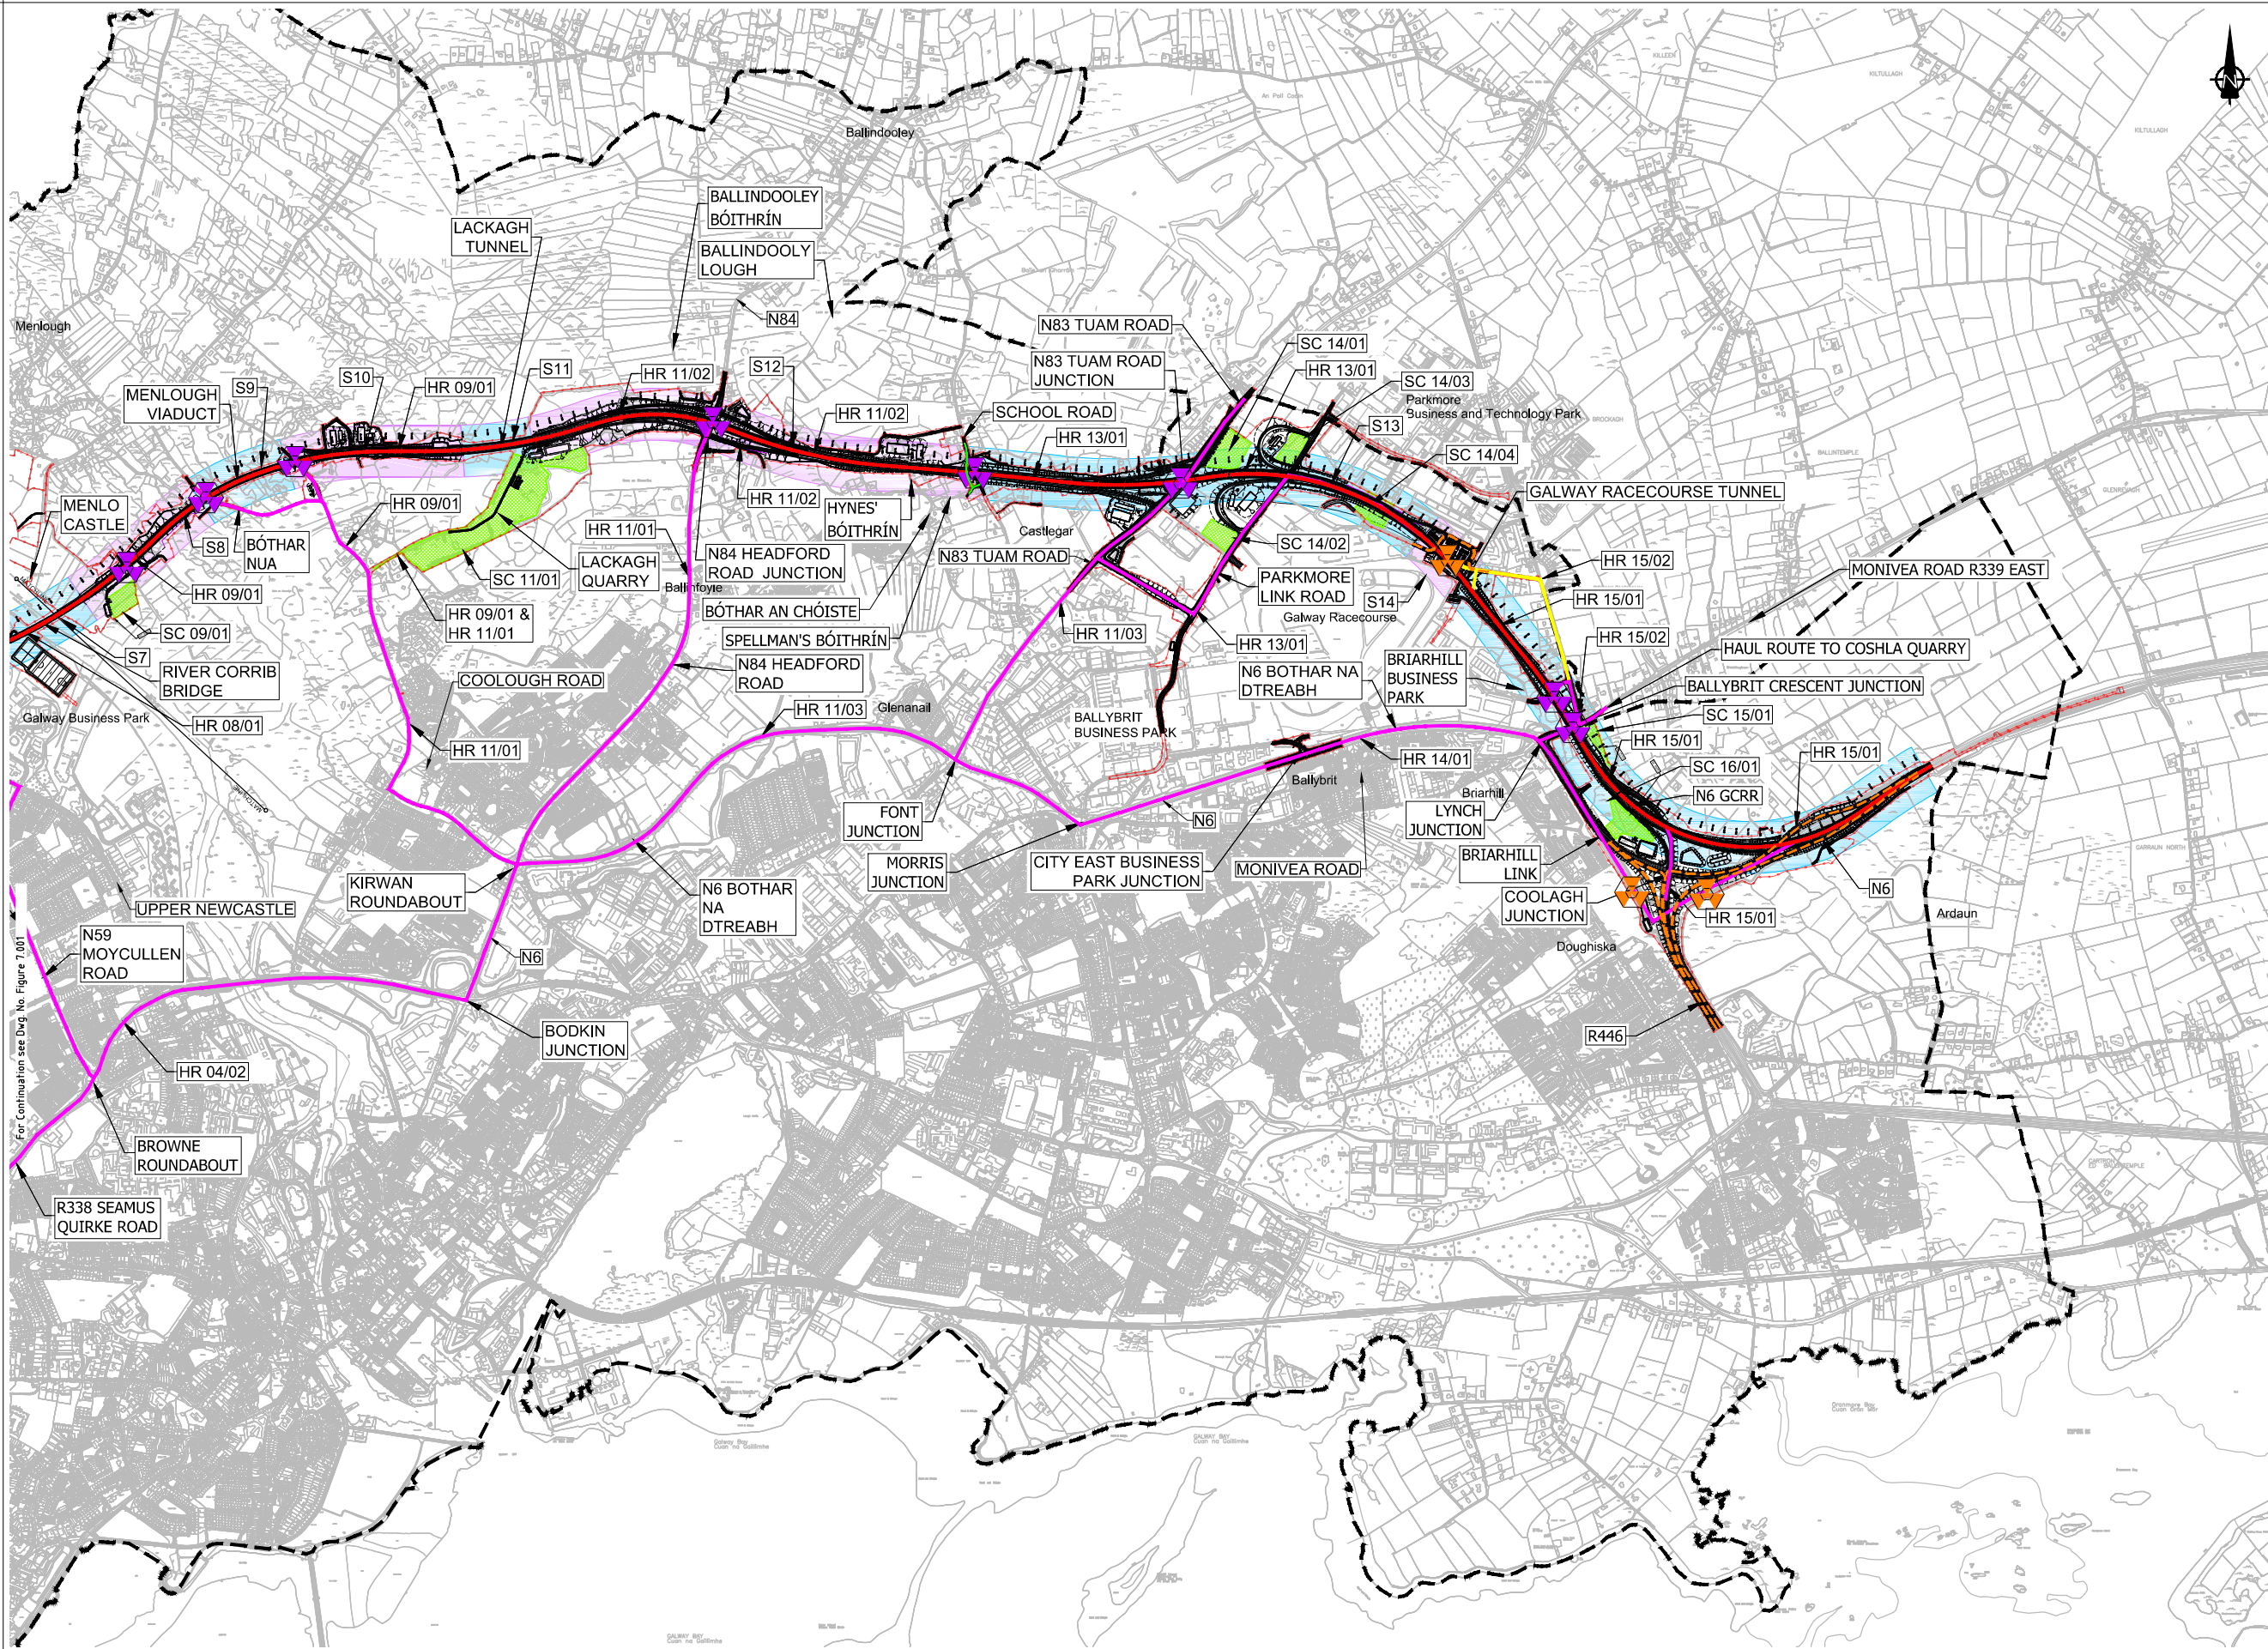

- Legend:**
- City Boundary
 - Proposed Development Boundary
 - Proposed Road Development
 - Proposed Temporary Road Diversion
 - Proposed Site Compound (SC)
 - Proposed Site Compound (SC) - Storage Only
 - Proposed Haul Route (HR) - Within Proposed Development Boundary
 - Proposed Haul Route (HR) - Public Road
 - Proposed Haul Route (HR) - Restricted Access
 - Permanent Road Diversion
 - Temporary Road Diversion
 - Permanent Road Closure
 - Temporary Road Closure
 - Construction Sections (S)


San áireamh tá sonraíocht Shuirbhíreachtí Ordánais Éireann arna atáirgeadh fust Cheadúnas OSI Uimh. 2010/18CCMA/Comhairle Contae na Gaillimhe. Sírtaíonn atáirgeadh neamhdhírteithe cóipeacht Shuirbhíreachtí Ordánais Éireann agus Rialtas na hÉireann. © Suirbhíreacht Ordánais Éireann, 2010.

© Suirbhíreacht Ordánais Éireann. Gach ceart ar chosaint.
Uimhir cheadúnais 2010/18CCMA/Comhairle Contae na Gaillimhe.

Includes Ordnance Survey Ireland data reproduced under OSI Licence number 2010/18CCMA/Galway County Council.
Unauthorised reproduction infringes Ordnance Survey Ireland and Government of Ireland copyright. © Ordnance Survey Ireland, 2010.

© Ordnance Survey Ireland. All rights reserved. Licence number 2010/18CCMA/Galway County Council.

Clients

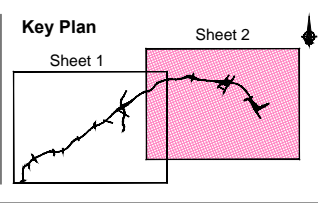

Consultant

Corporate House
City East Business Park
Ballybrit, Galway, Ireland.

Tel +353 (0)91 460675
www.N6GalwayCity.ie
www.arup.ie

Job Title
N6 Galway City Ring Road

Scale
1:25,000 @ A3

Date:
September 2018

Drawing Title
Proposed Site Compounds & Haul Routes
Overall Plan
Sheet 2 of 2

Drawing Status

I1	28/09/2018	KJ	MH	EMC
Issue	Date	By	Chkd	Appd

For Information

Job No	Drawing No	Issue
233985-00	Figure 7.002	11