

EIA REPORT

- Legend**
- City Boundary
 - Proposed Development Boundary
 - ▬ Proposed Road Development
 - ▭ National Heritage Areas (NHA)
- Habitats - Fossitt Level 3 Codes**
- BC4
 - BL3
 - ED2
 - ED3
 - ER1
 - FL5
 - FS1
 - FW1
 - FW2
 - GA1
 - GA2
 - GM1
 - GS2
 - GS3
 - GS4
 - HD1
 - HH1
 - HH3
 - PB3
 - PF2
 - Residential
 - WD1
 - WD2
 - WL1
 - WL2
 - WN2
 - WS1
 - WS3
 - BL1

San áireamh tá sonraíocht Shuirbhéireacht Ordánais Éireann arís atáirgeadh faoi Cheadúnas OSI Uimh. 2010/18CCMA/Comhairle Contae na Gaillimhe. Sáráiríonn atáirgeadh neamhúdarthaí cópcheart Shuirbhéireacht Ordánais Éireann agus Rialtas na hÉireann. © Suirbhéireacht Ordánais Éireann, 2010.

© Suirbhéireacht Ordánais Éireann. Gach ceart ar chosaint. Uimh. cheadúnais 2010/18CCMA/Comhairle Contae na Gaillimhe.

Includes Ordnance Survey Ireland data reproduced under OSI Licence number 2010/18CCMA/Galway County Council. Unauthorised reproduction infringes Ordnance Survey Ireland and Government of Ireland copyright. © Ordnance Survey Ireland, 2010.

© Ordnance Survey Ireland. All rights reserved. Licence number 2010/18CCMA/Galway County Council.


Clients

Comhairle Chontae na Gaillimhe
Galway County Council

AN6
Galway City Transport Project

GA
An Roinn Iompair
Tarasóireachta agus Spóirt
Department of Transport, Tourism and Sport

TII
Transport Infrastructure Ireland

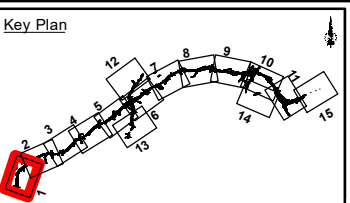

Consultant

ARUP

Corporate House
City East Business Park
Ballybrit, Galway, Ireland

Tel +353 (0)91 460675
www.N6GalwayCity.ie
www.arup.ie

Job Title
N6 Galway City Ring Road

Scale: 1:5,000

Date: September 2018

I1	28/09/2018	KJ	MH	EMC
Issue	Date	By	Chkd	Appd

Drawing Title
Habitat Survey Results - Fossitt
(2000) Habitat Classifications
Sheet 01 of 15
Drawing Status

For Information

Job No	Drawing No	Issue
233985-00	Figure 8.14.1	11



EIA REPORT

Legend

- ■ ■ ■ City Boundary
- □ □ □ Proposed Development Boundary
- ▬▬▬▬ Proposed Road Development
- ▭▭▭▭ National Heritage Areas (NHA)

Habitats - Fossitt Level 3 Codes

- BL3
- ▨ ED2
- ▩ ED3
- ▧ ER1
- FS1
- GA1
- ▨ GA2
- ▩ GM1
- ▨ GS2
- ▨ GS3
- ▨ GS4
- HD1
- ▨ HH1
- ▨ HH3
- PB3
- ▨ PF2
- Residential
- WD1
- ▨ WD2
- ▨ WD3
- ▨ WD4
- WL1
- ▨ WL2
- WS1
- ▨ WS3
- BL1

San áireamh tá sonraíocht Shuirbhéireacht Ordánais Éireann arís atáirgeadh faoi Cheadúnas OSI Umh. 2010/18CCMA/Comhairle Contae na Gaillimhe. Sáraitonn atáirgeadh neamhdátaíthe cóipcheart Shuirbhéireacht Ordánais Éireann agus Rialtas na hÉireann. © Suirbhéireacht Ordánais Éireann, 2010.

© Suirbhéireacht Ordánais Éireann. Gach ceart ar chosaint. Umh. cheadúnais 2010/18CCMA/Comhairle Contae na Gaillimhe.

Includes Ordnance Survey Ireland data reproduced under OSI Licence number 2010/18CCMA/Galway County Council. Unauthorised reproduction infringes Ordnance Survey Ireland and Government of Ireland copyright. © Ordnance Survey Ireland, 2010.

© Ordnance Survey Ireland. All rights reserved. Licence number 2010/18CCMA/Galway County Council.


Clients

Comhairle Chontae na Gaillimhe
Galway County Council

AN6
Galway City Transport Project

GA
An Roinn Iompair
Turasóireachta agus Spóirt
Department of Transport, Tourism and Sport

TII
Transport Infrastructure Ireland

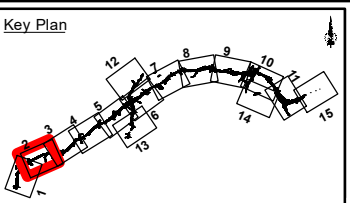

Consultant

ARUP

Corporate House
City East Business Park
Ballybrit, Galway, Ireland

Tel +353 (0)91 460675
www.N6GalwayCity.ie
www.arup.ie

Job Title

N6 Galway City Ring Road

Scale: 1:5,000

Date: September 2018

I1	28/09/2018	KJ	MH	EMC
Issue	Date	By	Chkd	Appd


Drawing Title

Habitat Survey Results - Fossitt
(2000) Habitat Classifications
Sheet 02 of 15
Drawing Status

For Information

Job No	Drawing No	Issue
233985-00	Figure 8.14.2	11

EIA REPORT

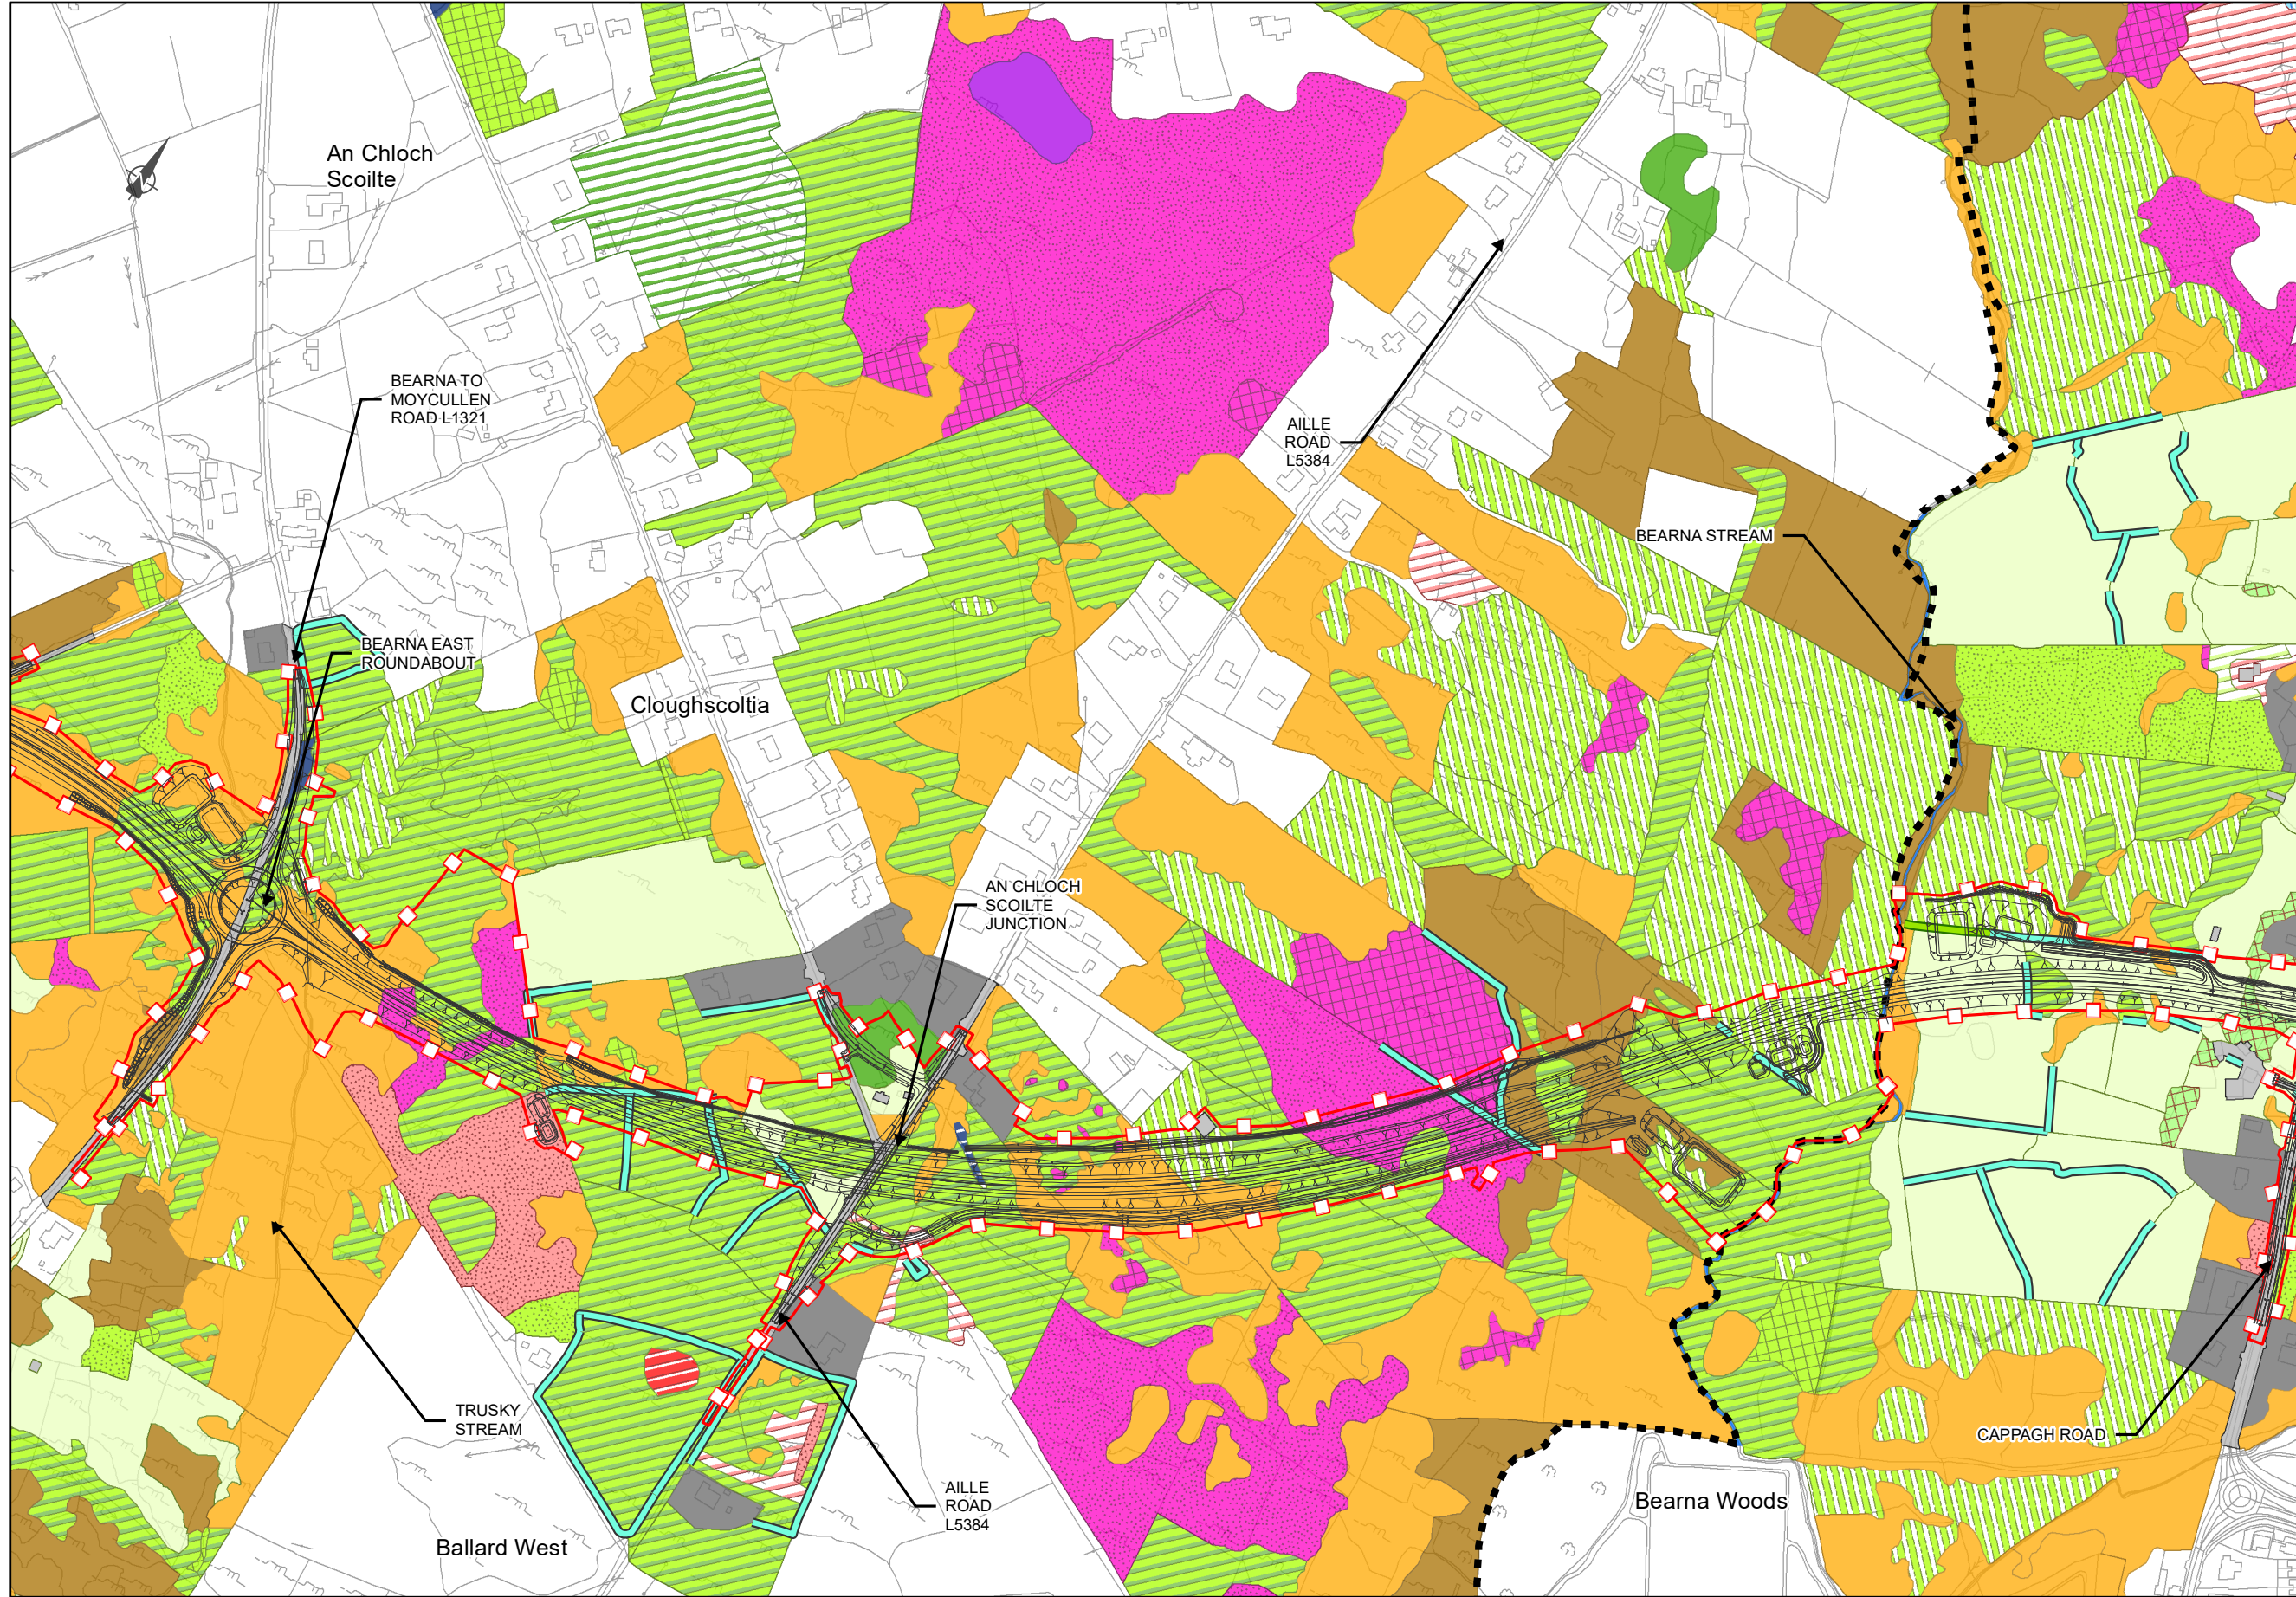

- Legend**
- City Boundary
 - - - Proposed Development Boundary
 - ▬ Proposed Road Development
 - ▭ National Heritage Areas (NHA)
- Habitats - Fossitt Level 3 Codes**
- BL3
 - ED2
 - ED3
 - ER1
 - FL4
 - FS1
 - FS2
 - FW1
 - GA1
 - GA2
 - GM1
 - GS2
 - GS3
 - GS4
 - HD1
 - HH1
 - HH3
 - PB3
 - Residential
 - WD1
 - WD4
 - WL2
 - WS1
 - BL1
 - WL1

San áireamh tá sonraíocht Shuirbhéireacht Ordánais Éireann ama atáirgeadh faoi Cheadúnas OSI Uimh. 2010/18CCMA/Comhairle Contae na Gaillimhe. Sáráiríonn atáirgeadh neamhúdarthe cóipcheart Shuirbhéireacht Ordánais Éireann agus Rialtas na hÉireann. © Suirbhéireacht Ordánais Éireann, 2010.

© Suirbhéireacht Ordánais Éireann. Gach ceart ar chosaint. Uimhír cheadúnais 2010/18CCMA/Comhairle Contae na Gaillimhe.

Includes Ordnance Survey Ireland data reproduced under OSI Licence number 2010/18CCMA/Galway County Council. Unauthorised reproduction infringes Ordnance Survey Ireland and Government of Ireland copyright. © Ordnance Survey Ireland, 2010.

© Ordnance Survey Ireland. All rights reserved. Licence number 2010/18CCMA/Galway County Council.


Clients

Comhairle Chontae na Gaillimhe
Galway County Council

AN6
Galway City
Transport Project

GA
An Roinn Iompair
Tarasóireachta agus Spóirt
Department of Transport, Tourism and Sport

TIU
Transport Infrastructure Unit

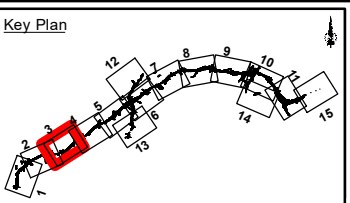

Consultant

ARUP

Corporate House
City East Business Park
Ballybrit, Galway, Ireland

Tel +353 (0)91 460675
www.N6GalwayCity.ie
www.arup.ie

Job Title
N6 Galway City Ring Road

Scale: 1:5,000


Date: September 2018

I1	28/09/2018	KJ	MH	EMC
Issue	Date	By	Chkd	Appd

Drawing Title
Habitat Survey Results - Fossitt
(2000) Habitat Classifications
Sheet 03 of 15
Drawing Status

For Information

Job No	Drawing No	Issue
233985-00	Figure 8.14.3	11

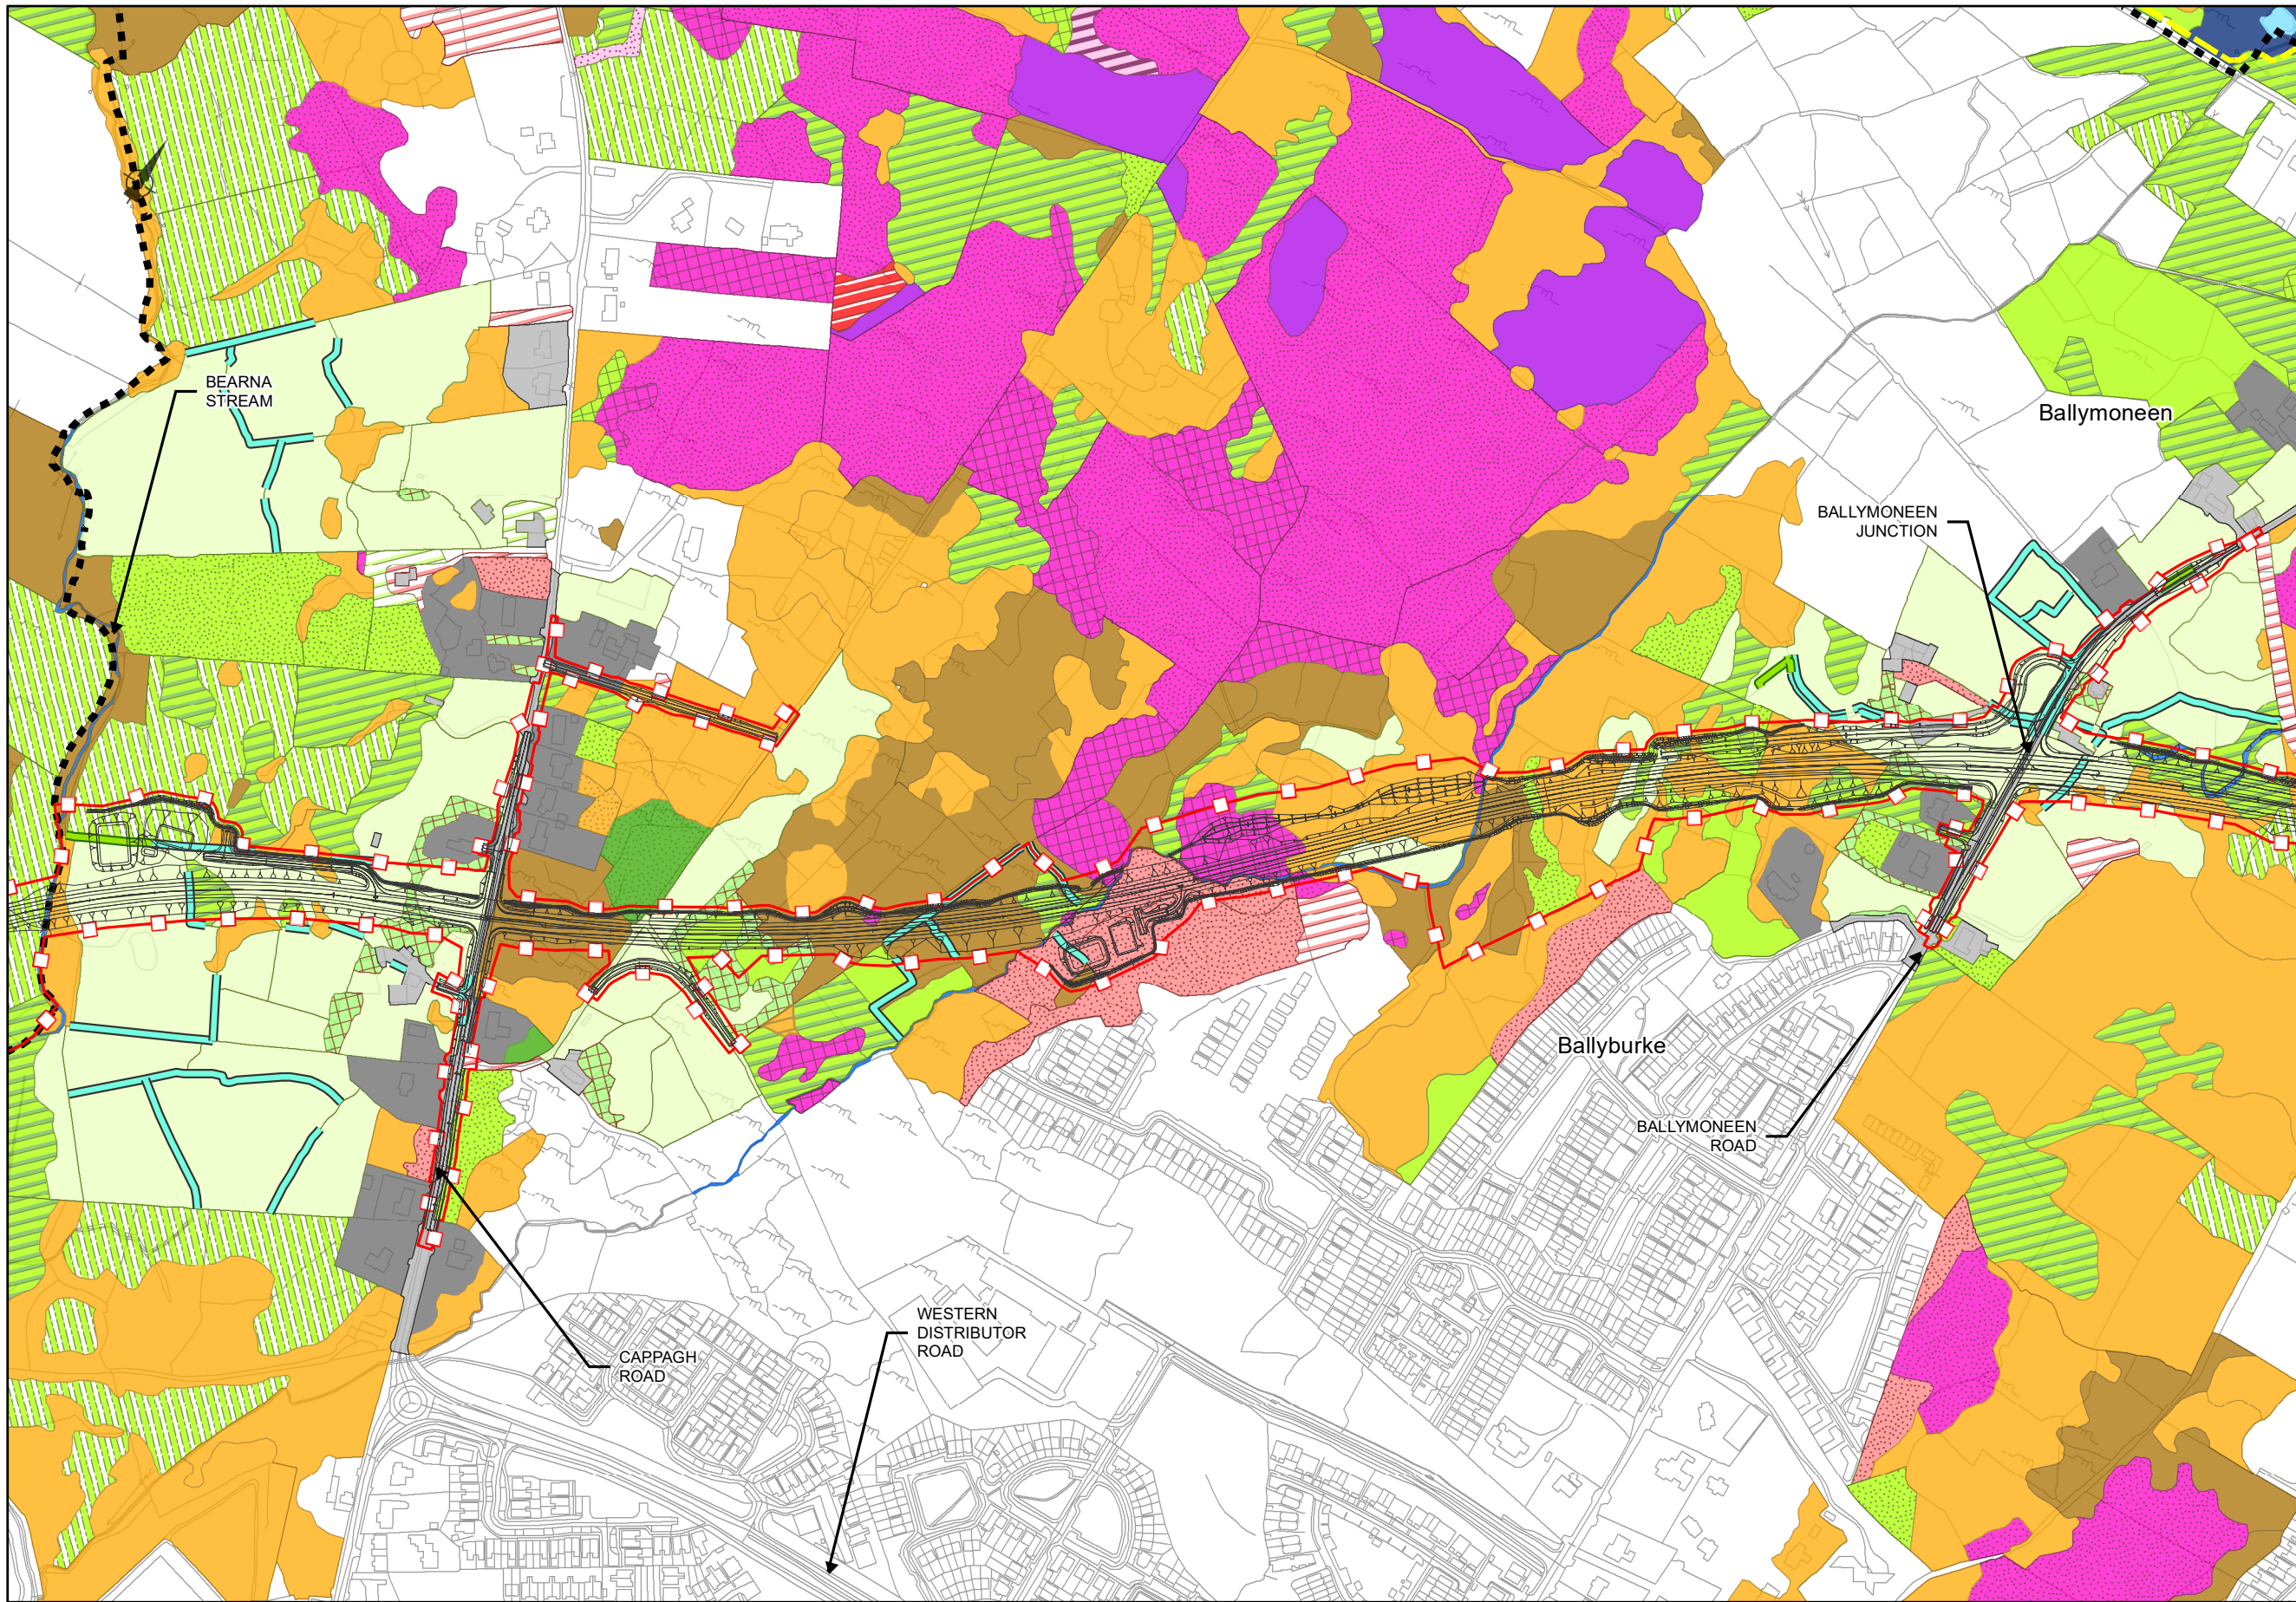

EIA REPORT

- Legend**
- City Boundary
 - Proposed Development Boundary
 - Proposed Road Development
 - National Heritage Areas (NHA)
- Habitats - Fossitt Level 3 Codes**
- BL3
 - ED2
 - ED3
 - ER1
 - FL
 - FS1
 - FW1
 - FW4
 - GA1
 - GA2
 - GM1
 - GS1
 - GS2
 - GS3
 - GS4
 - HD1
 - HH1
 - HH3
 - PB3
 - PF2
 - PF3
 - Residential
 - WD1
 - WL1
 - WL2
 - WN2
 - WS1
 - WS2
 - WS3
 - BL1
 - WL1

San áireamh tá sonraíocht Shuirbhéireacht Ordánais Éireann arís atáirgeadh faoi Cheadúnas OSI Uimh. 2010/18CCMA/Comhairle Contae na Gaillimhe. Sáráirion atáirgeadh neamhdátaíthe cóipcheart Shuirbhéireacht Ordánais Éireann agus Rialtas na hÉireann. © Suirbhéireacht Ordánais Éireann, 2010.

© Suirbhéireacht Ordánais Éireann. Gach ceart ar chosaint. Uimh. cheadúnais 2010/18CCMA/Comhairle Contae na Gaillimhe.

Includes Ordnance Survey Ireland data reproduced under OSI Licence number 2010/18CCMA/Galway County Council. Unauthorised reproduction infringes Ordnance Survey Ireland and Government of Ireland copyright. © Ordnance Survey Ireland, 2010.

© Ordnance Survey Ireland. All rights reserved. Licence number 2010/18CCMA/Galway County Council.


Clients

Comhairle Chontae na Gaillimhe
Galway County Council

AN6
Galway City Transport Project

GA
An Roinn Iompair
Turasóireachta agus Spóirt
Department of Transport, Tourism and Sport

TII
Transport Infrastructure Ireland

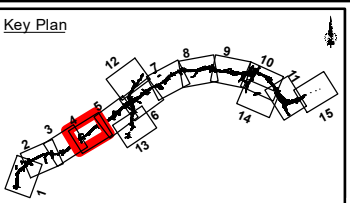

Consultant

ARUP

Corporate House
City East Business Park
Ballybrit, Galway, Ireland

Tel +353 (0)91 460675
www.N6GalwayCity.ie
www.arup.ie

Job Title

N6 Galway City Ring Road

Scale: 1:5,000

Date: September 2018


I1	28/09/2018	KJ	MH	EMC
Issue	Date	By	Chkd	Appd

Drawing Title

Habitat Survey Results - Fossitt (2000) Habitat Classifications
Sheet 04 of 15
Drawing Status

For Information

Job No	Drawing No	Issue
233985-00	Figure 8.14.4	11

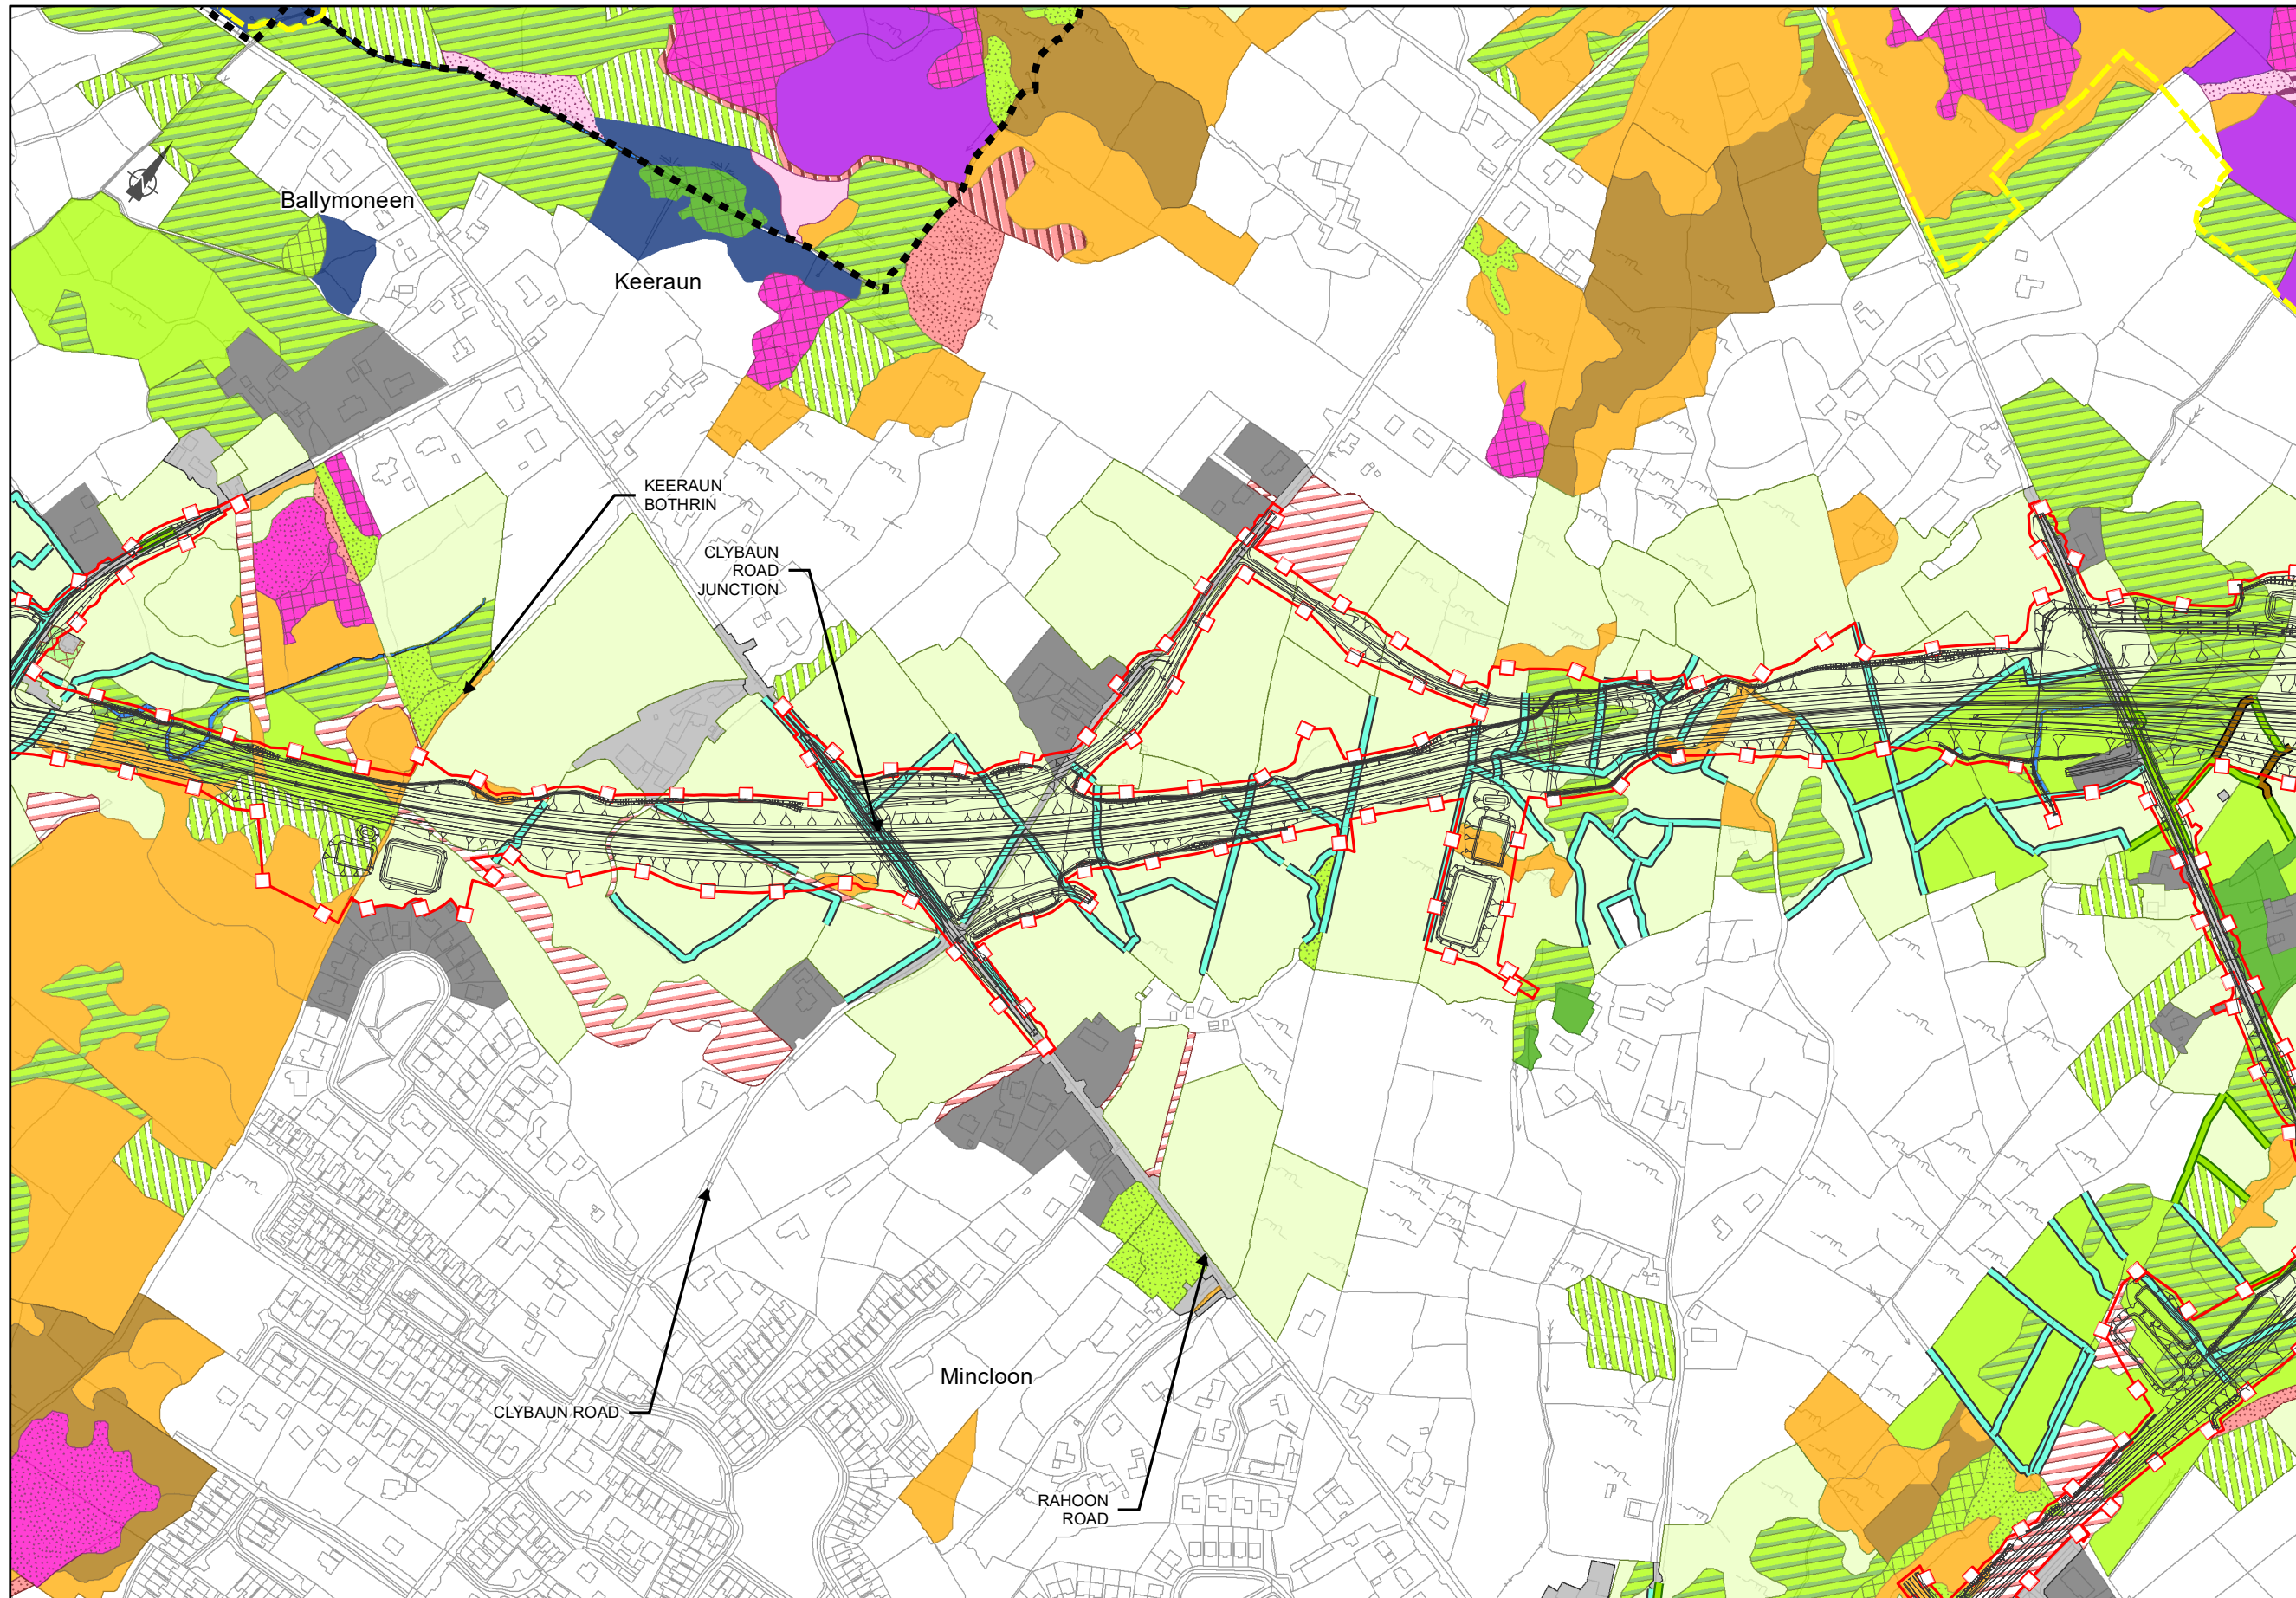

EIA REPORT

Legend

- City Boundary
- - - Proposed Development Boundary
- ▬ Proposed Road Development
- ▭ National Heritage Areas (NHA)

Habitats - Fossitt Level 3 Codes

- BL3
- ED1
- ED2
- ED3
- FS1
- FW4
- GA1
- GM1
- GS1
- GS2
- GS3
- GS4
- HD1
- HH1
- HH3
- PB3
- PF1
- PF2
- PF3
- Residential
- WD1
- WL1
- WL2
- WN6
- WS1
- WS3
- BL1
- WL1
- WL2

San áireamh tá sonraíocht Shuirbhéireacht Ordánais Éireann arís atáirgeadh faoi Cheadúnas OSI Uimh. 2010/18CCMA/Comhairle Contae na Gaillimhe. Sáraitonn atáirgeadh neamhúdarthaí cólcheart Shuirbhéireacht Ordánais Éireann agus Rialtas na hÉireann. © Suirbhéireacht Ordánais Éireann, 2010.

© Suirbhéireacht Ordánais Éireann. Gach ceart ar chosaint. Uimh. cheadúnais 2010/18CCMA/Comhairle Contae na Gaillimhe.

Includes Ordnance Survey Ireland data reproduced under OSI Licence number 2010/18CCMA/Galway County Council. Unauthorised reproduction infringes Ordnance Survey Ireland and Government of Ireland copyright. © Ordnance Survey Ireland, 2010.

© Ordnance Survey Ireland. All rights reserved. Licence number 2010/18CCMA/Galway County Council.


Clients

Comhairle Chontae na Gaillimhe
Galway County Council

AN6
Galway City Transport Project

GA
An Roinn Iompair
Turasoireachta agus Spóirt
Department of Transport, Tourism and Sport

TII
Transport Infrastructure Ireland

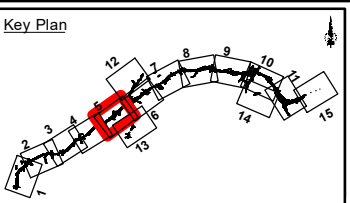

Consultant

ARUP

Corporate House
City East Business Park
Ballybrit, Galway, Ireland

Tel +353 (0)91 460675
www.N6GalwayCity.ie
www.arup.ie

Job Title

N6 Galway City Ring Road

Scale: 1:5,000

Date: September 2018


I1	28/09/2018	KJ	MH	EMC
Issue	Date	By	Chkd	Appd

Drawing Title

Habitat Survey Results - Fossitt
(2000) Habitat Classifications
Sheet 05 of 15
Drawing Status

For Information

Job No	Drawing No	Issue
233985-00	Figure 8.14.5	11

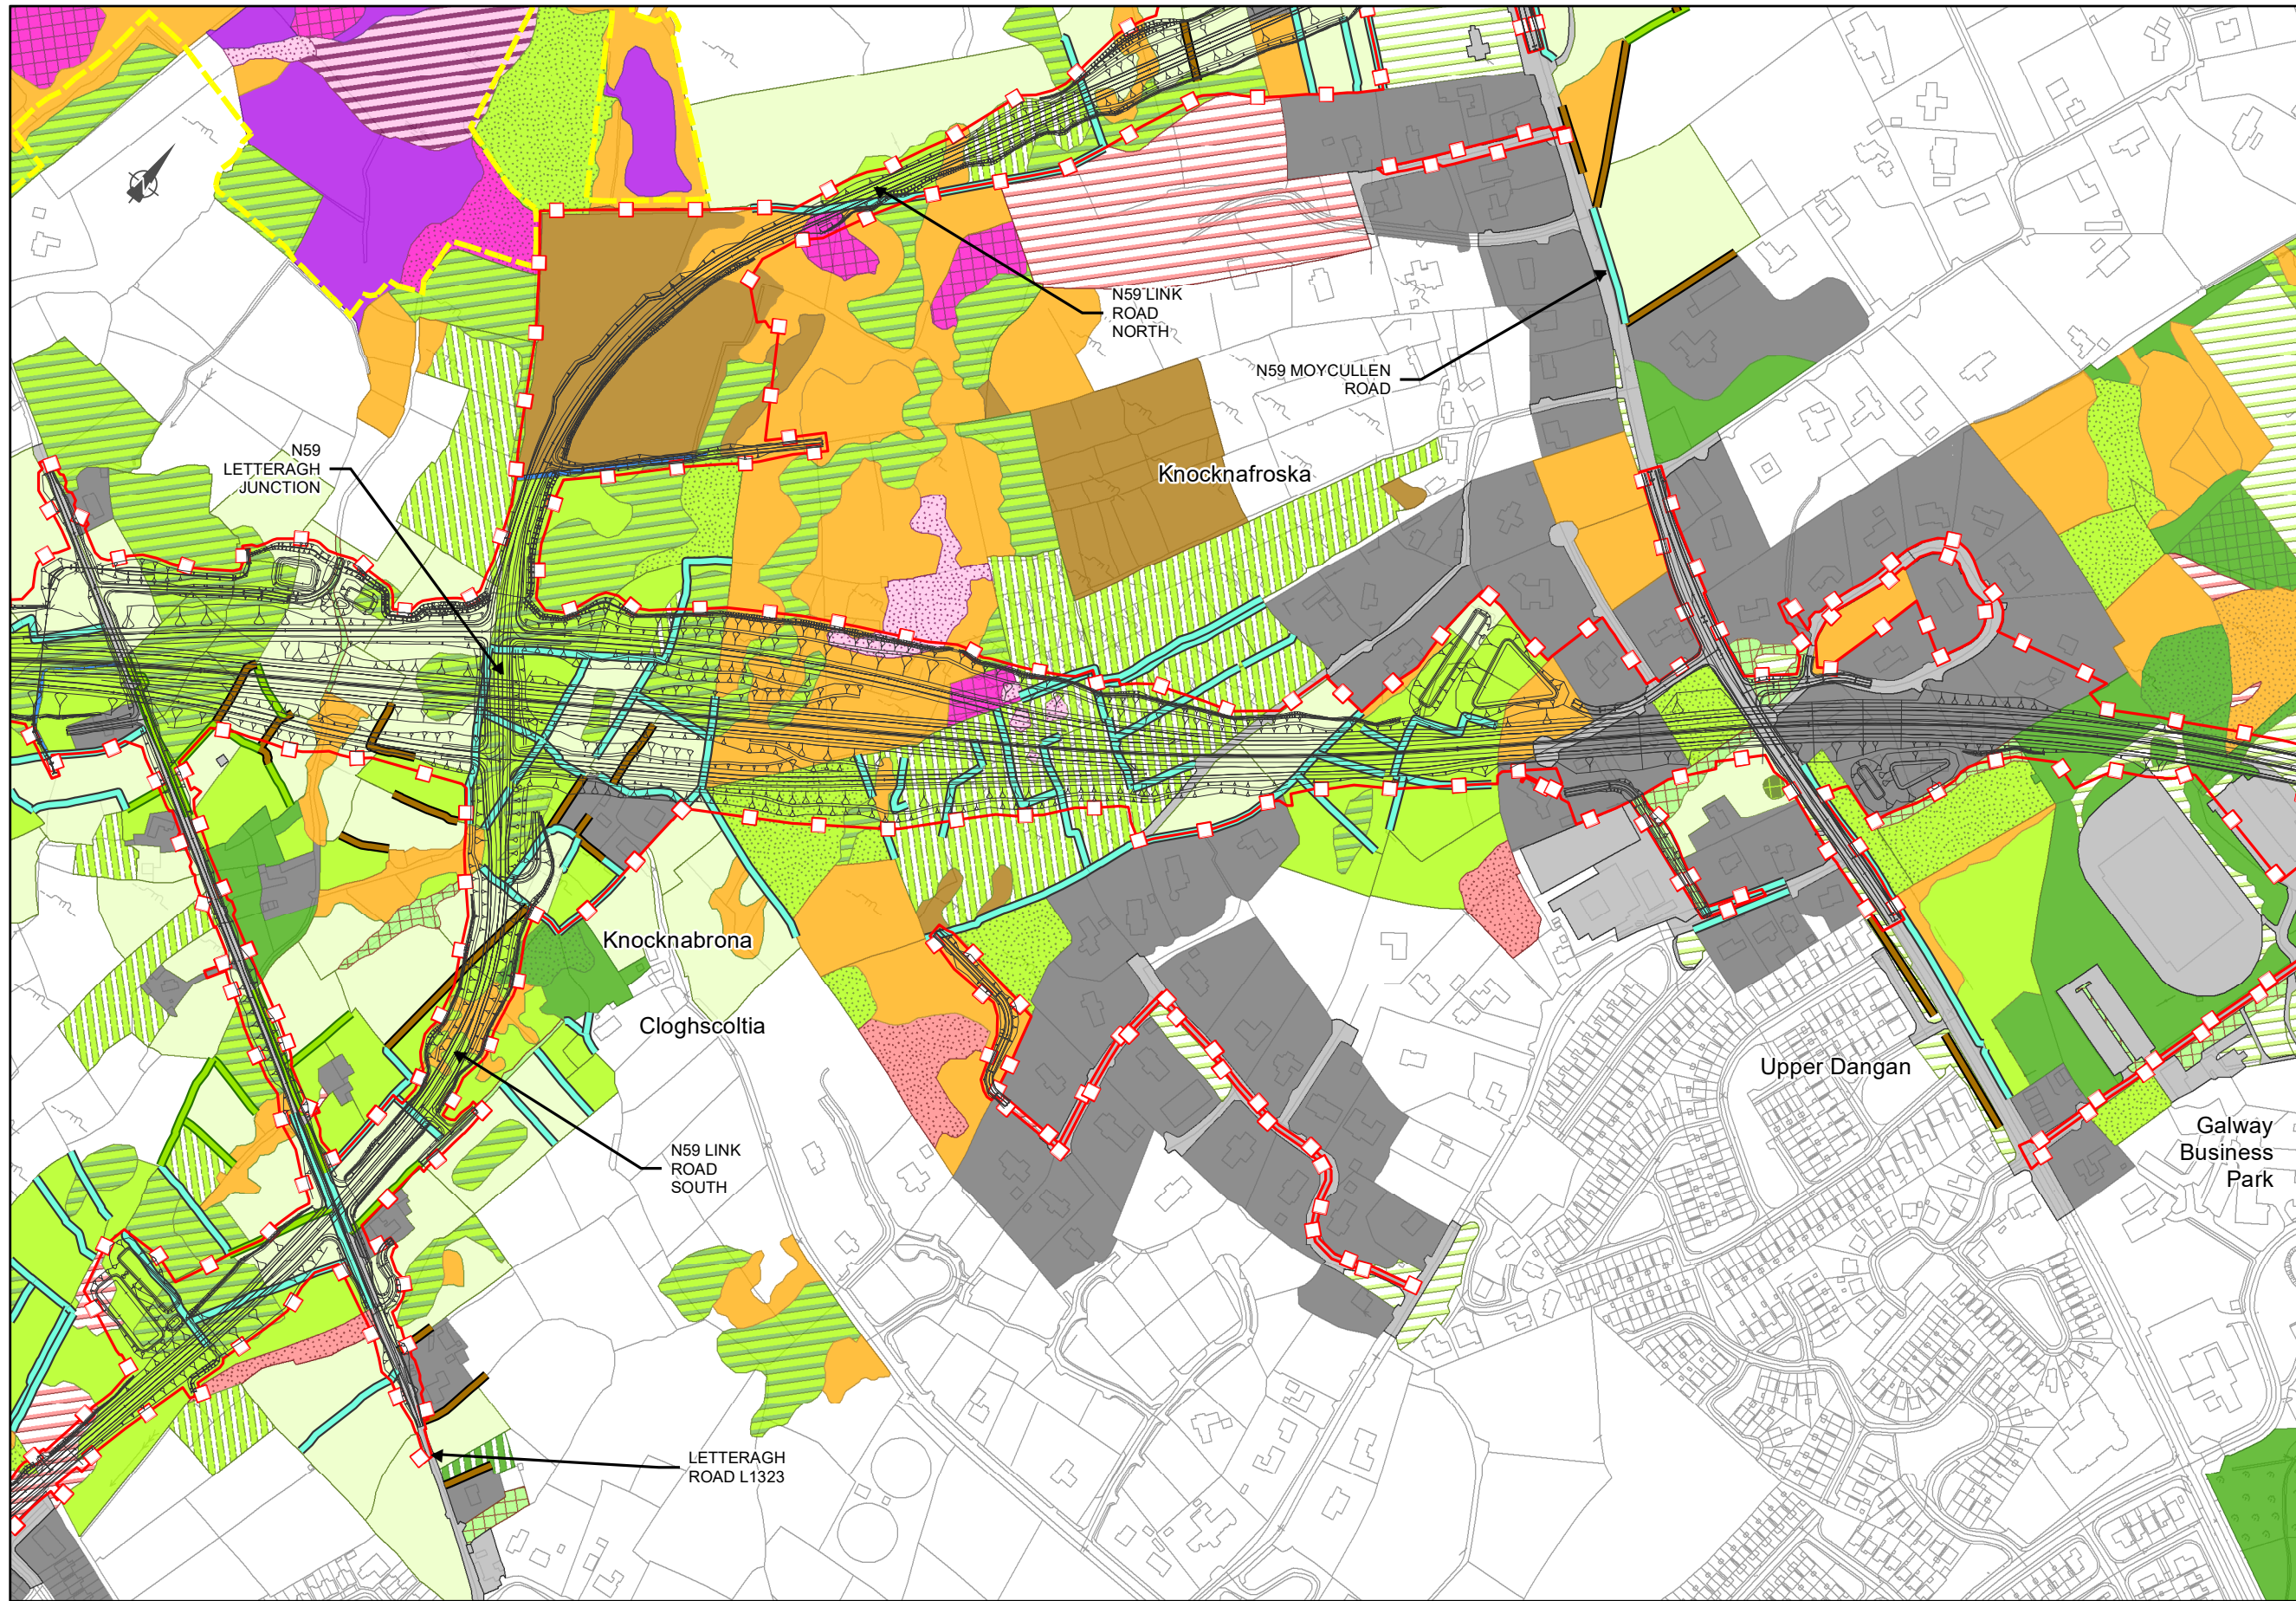

EIA REPORT

Legend

- ■ ■ ■ City Boundary
- □ □ □ Proposed Development Boundary
- ▬▬▬▬ Proposed Road Development
- ▭▭▭▭ National Heritage Areas (NHA)

Habitats - Fossitt Level 3 Codes

- BL3
- ▨ ED2
- ▨ ED3
- ▨ FW4
- ▨ GA1
- ▨ GA2
- ▨ GS1
- ▨ GS2
- ▨ GS3
- ▨ GS4
- ▨ HD1
- ▨ HH1
- ▨ HH3
- ▨ PB3
- ▨ PF2
- ▨ PF3
- Residential
- ▨ WD1
- ▨ WD2
- ▨ WD3
- ▨ WL1
- ▨ WL2
- ▨ WN2
- ▨ WN6
- ▨ WS1
- ▨ WS3
- ▨ BL1
- ▨ WL1
- ▨ WL2

San áireamh tá sonraíocht Shuirbhéireacht Ordánais Éireann ama atáirgeadh faoi Cheadúnas OSI Uimh. 2010/18CCMA/Comhairle Contae na Gaillimhe. Sáráronn atáirgeadh neamhdátaíthe cóipcheart Shuirbhéireacht Ordánais Éireann agus Rialtas na hÉireann. © Suirbhéireacht Ordánais Éireann, 2010.

© Suirbhéireacht Ordánais Éireann. Gach ceart ar chosaint. Uimh. cheadúnais 2010/18CCMA/Comhairle Contae na Gaillimhe.

Includes Ordnance Survey Ireland data reproduced under OSI Licence number 2010/18CCMA/Galway County Council. Unauthorised reproduction infringes Ordnance Survey Ireland and Government of Ireland copyright. © Ordnance Survey Ireland, 2010.

© Ordnance Survey Ireland. All rights reserved. Licence number 2010/18CCMA/Galway County Council.


Clients

Comhairle Chontae na Gaillimhe
Galway County Council

AN6
Galway City Transport Project

GA
An Roinn Iompair
Turasóireachta agus Spóirt
Department of Transport, Tourism and Sport

TIIV
Transport Infrastructure
Investment Vehicle

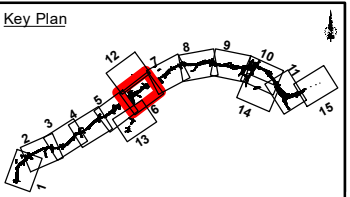

Consultant

ARUP

Corporate House
City East Business Park
Ballybrit, Galway, Ireland

Tel +353 (0)91 460675
www.N6GalwayCity.ie
www.arup.ie

Job Title

N6 Galway City Ring Road

Scale: 1:5,000

Date: September 2018

I1	28/09/2018	KJ	MH	EMC
Issue	Date	By	Chkd	Appd

Drawing Title

Habitat Survey Results - Fossitt
(2000) Habitat Classifications
Sheet 06 of 15
Drawing Status

For Information

Job No	Drawing No	Issue
233985-00	Figure 8.14.6	11



EIA REPORT

Legend

- City Boundary
- Proposed Development Boundary
- ▨ Proposed Road Development
- ▭ LoughCorrib cSAC
- ▭ National Heritage Areas (NHA)

Habitats - Fossitt Level 3 Codes

- BL3
- ED2
- ED3
- ER2
- FL3
- FL6
- FS1
- FS2
- FW2
- FW4
- GA1
- GA2
- GM1
- GS1
- GS2
- GS4
- HD1
- HH2
- HH3
- PF1
- PF3
- Residential
- WD1
- WL1
- WL2
- WN2
- WN6
- WS1
- WS3
- WS5
- BL1
- WL1
- WL2

San áireamh tá sonraíocht Shuirbhéireacht Ordánais Éireann amháil atáirgeadh faoi Cheadúnas OSI Uimh. 2010/18CCMA/Comhairle Contae na Gaillimhe. Sáráirion atáirgeadh neamhdáiríthe cóipcheart Shuirbhéireacht Ordánais Éireann agus Rialtas na hÉireann. © Suirbhéireacht Ordánais Éireann, 2010.

© Suirbhéireacht Ordánais Éireann. Gach ceart ar chosaint. Uimh. cheadúnais 2010/18CCMA/Comhairle Contae na Gaillimhe.

Includes Ordnance Survey Ireland data reproduced under OSI Licence number 2010/18CCMA/Galway County Council. Unauthorised reproduction infringes Ordnance Survey Ireland and Government of Ireland copyright. © Ordnance Survey Ireland, 2010.

© Ordnance Survey Ireland. All rights reserved. Licence number 2010/18CCMA/Galway County Council.


Clients

Comhairle Chontae na Gaillimhe
Galway County Council

AN6
Galway City Transport Project

GA
An Roinn Iompair
Tarasóireachta agus Spóirt
Department of Transport, Tourism and Sport

TII
Transport Infrastructure Ireland

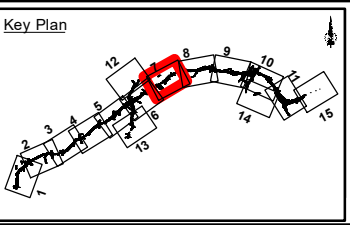

Consultant

ARUP

Corporate House
City East Business Park
Ballybrit, Galway, Ireland

Tel +353 (0)91 460675
www.N6GalwayCity.ie
www.arup.ie

Job Title

N6 Galway City Ring Road

Scale: 1:5,000

Date: September 2018

I1	28/09/2018	KJ	MH	EMC
Issue	Date	By	Chkd	Appd

Drawing Title


Habitat Survey Results - Fossitt (2000) Habitat Classifications

Sheet 07 of 15

Drawing Status

For Information

Job No	Drawing No	Issue
233985-00	Figure 8.14.7	11

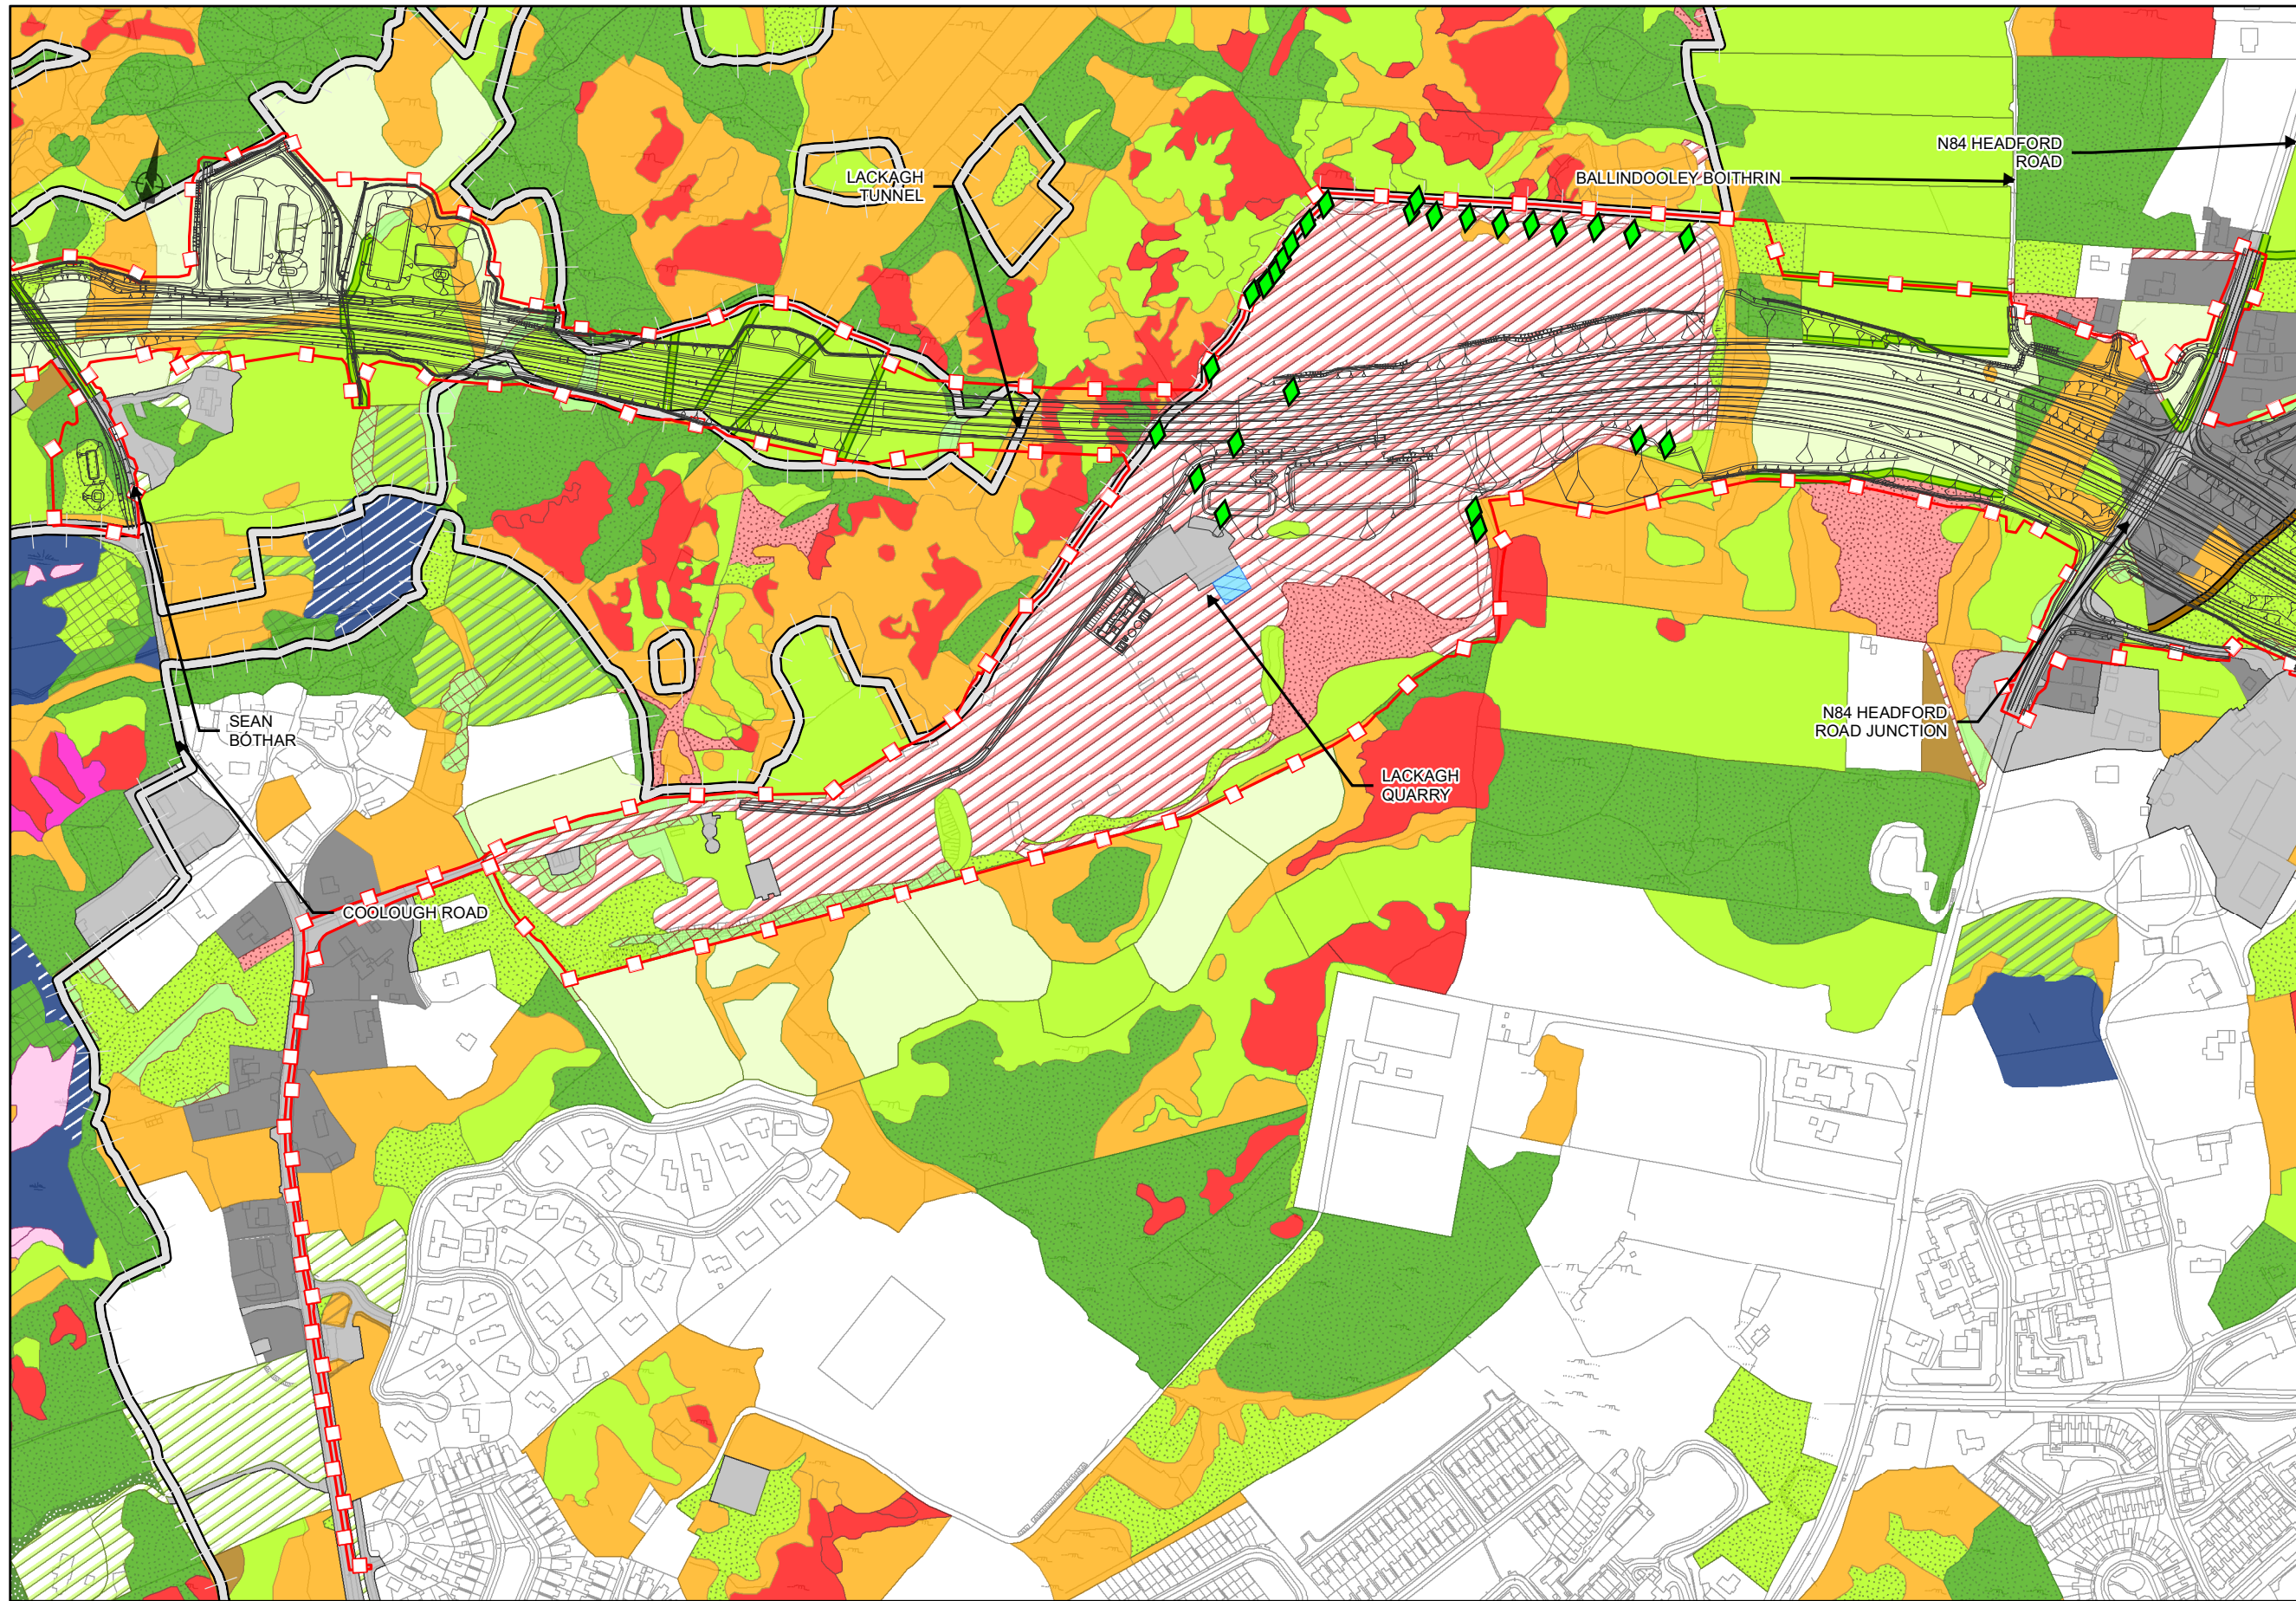

EIA REPORT

Legend

- City Boundary
- - - Proposed Development Boundary
- ▨ Proposed Road Development
- ▭ Lough Corrib cSAC
- ▭ National Heritage Areas (NHA)

Habitats - Fossitt Level 3 Codes

- BL3
- ED2
- ED3
- ER2
- FL8
- FS1
- FS2
- GA1
- GA2
- GM1
- GS1
- GS2
- GS4
- HD1
- HH2
- PF1
- Residential
- WD5
- WL1
- WL2
- WN2
- WN6
- WS1
- WS2
- WL1
- WL2
- FP1

San áireamh tá sonraíocht Shuirbhéireacht Ordánais Éireann arís atáirgeadh faoi Cheadúnas OSI Uimh. 2010/18CCMA/Comhairle Contae na Gaillimhe. Sáráirion atáirgeadh neamhdátaíthe cóipcheart Shuirbhéireacht Ordánais Éireann agus Rialtas na hÉireann. © Suirbhéireacht Ordánais Éireann, 2010.

© Suirbhéireacht Ordánais Éireann. Gach ceart ar chosaint. Uimh. cheadúnais 2010/18CCMA/Comhairle Contae na Gaillimhe.

Includes Ordnance Survey Ireland data reproduced under OSI Licence number 2010/18CCMA/Galway County Council. Unauthorised reproduction infringes Ordnance Survey Ireland and Government of Ireland copyright. © Ordnance Survey Ireland, 2010.

© Ordnance Survey Ireland. All rights reserved. Licence number 2010/18CCMA/Galway County Council.


Clients

Comhairle Chontae na Gaillimhe
Galway County Council

AN6
Galway City Transport Project

GA
An Roinn Iompair
Turasóireachta agus Spóirt
Department of Transport, Tourism and Sport

TII
Transport Infrastructure Ireland

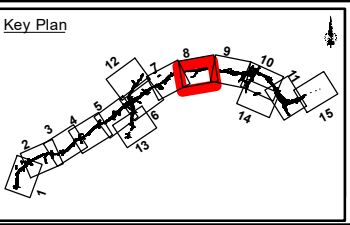

Consultant

ARUP

Corporate House
City East Business Park
Ballybrit, Galway, Ireland

Tel +353 (0)91 460675
www.N6GalwayCity.ie
www.arup.ie

Job Title
N6 Galway City Ring Road

Scale: 1:5,000


Date: September 2018

I1	28/09/2018	KJ	MH	EMC
Issue	Date	By	Chkd	Appd

Drawing Title
Habitat Survey Results - Fossitt (2000) Habitat Classifications
Sheet 08 of 15
Drawing Status

For Information

Job No	Drawing No	Issue
233985-00	Figure 8.14.8	11

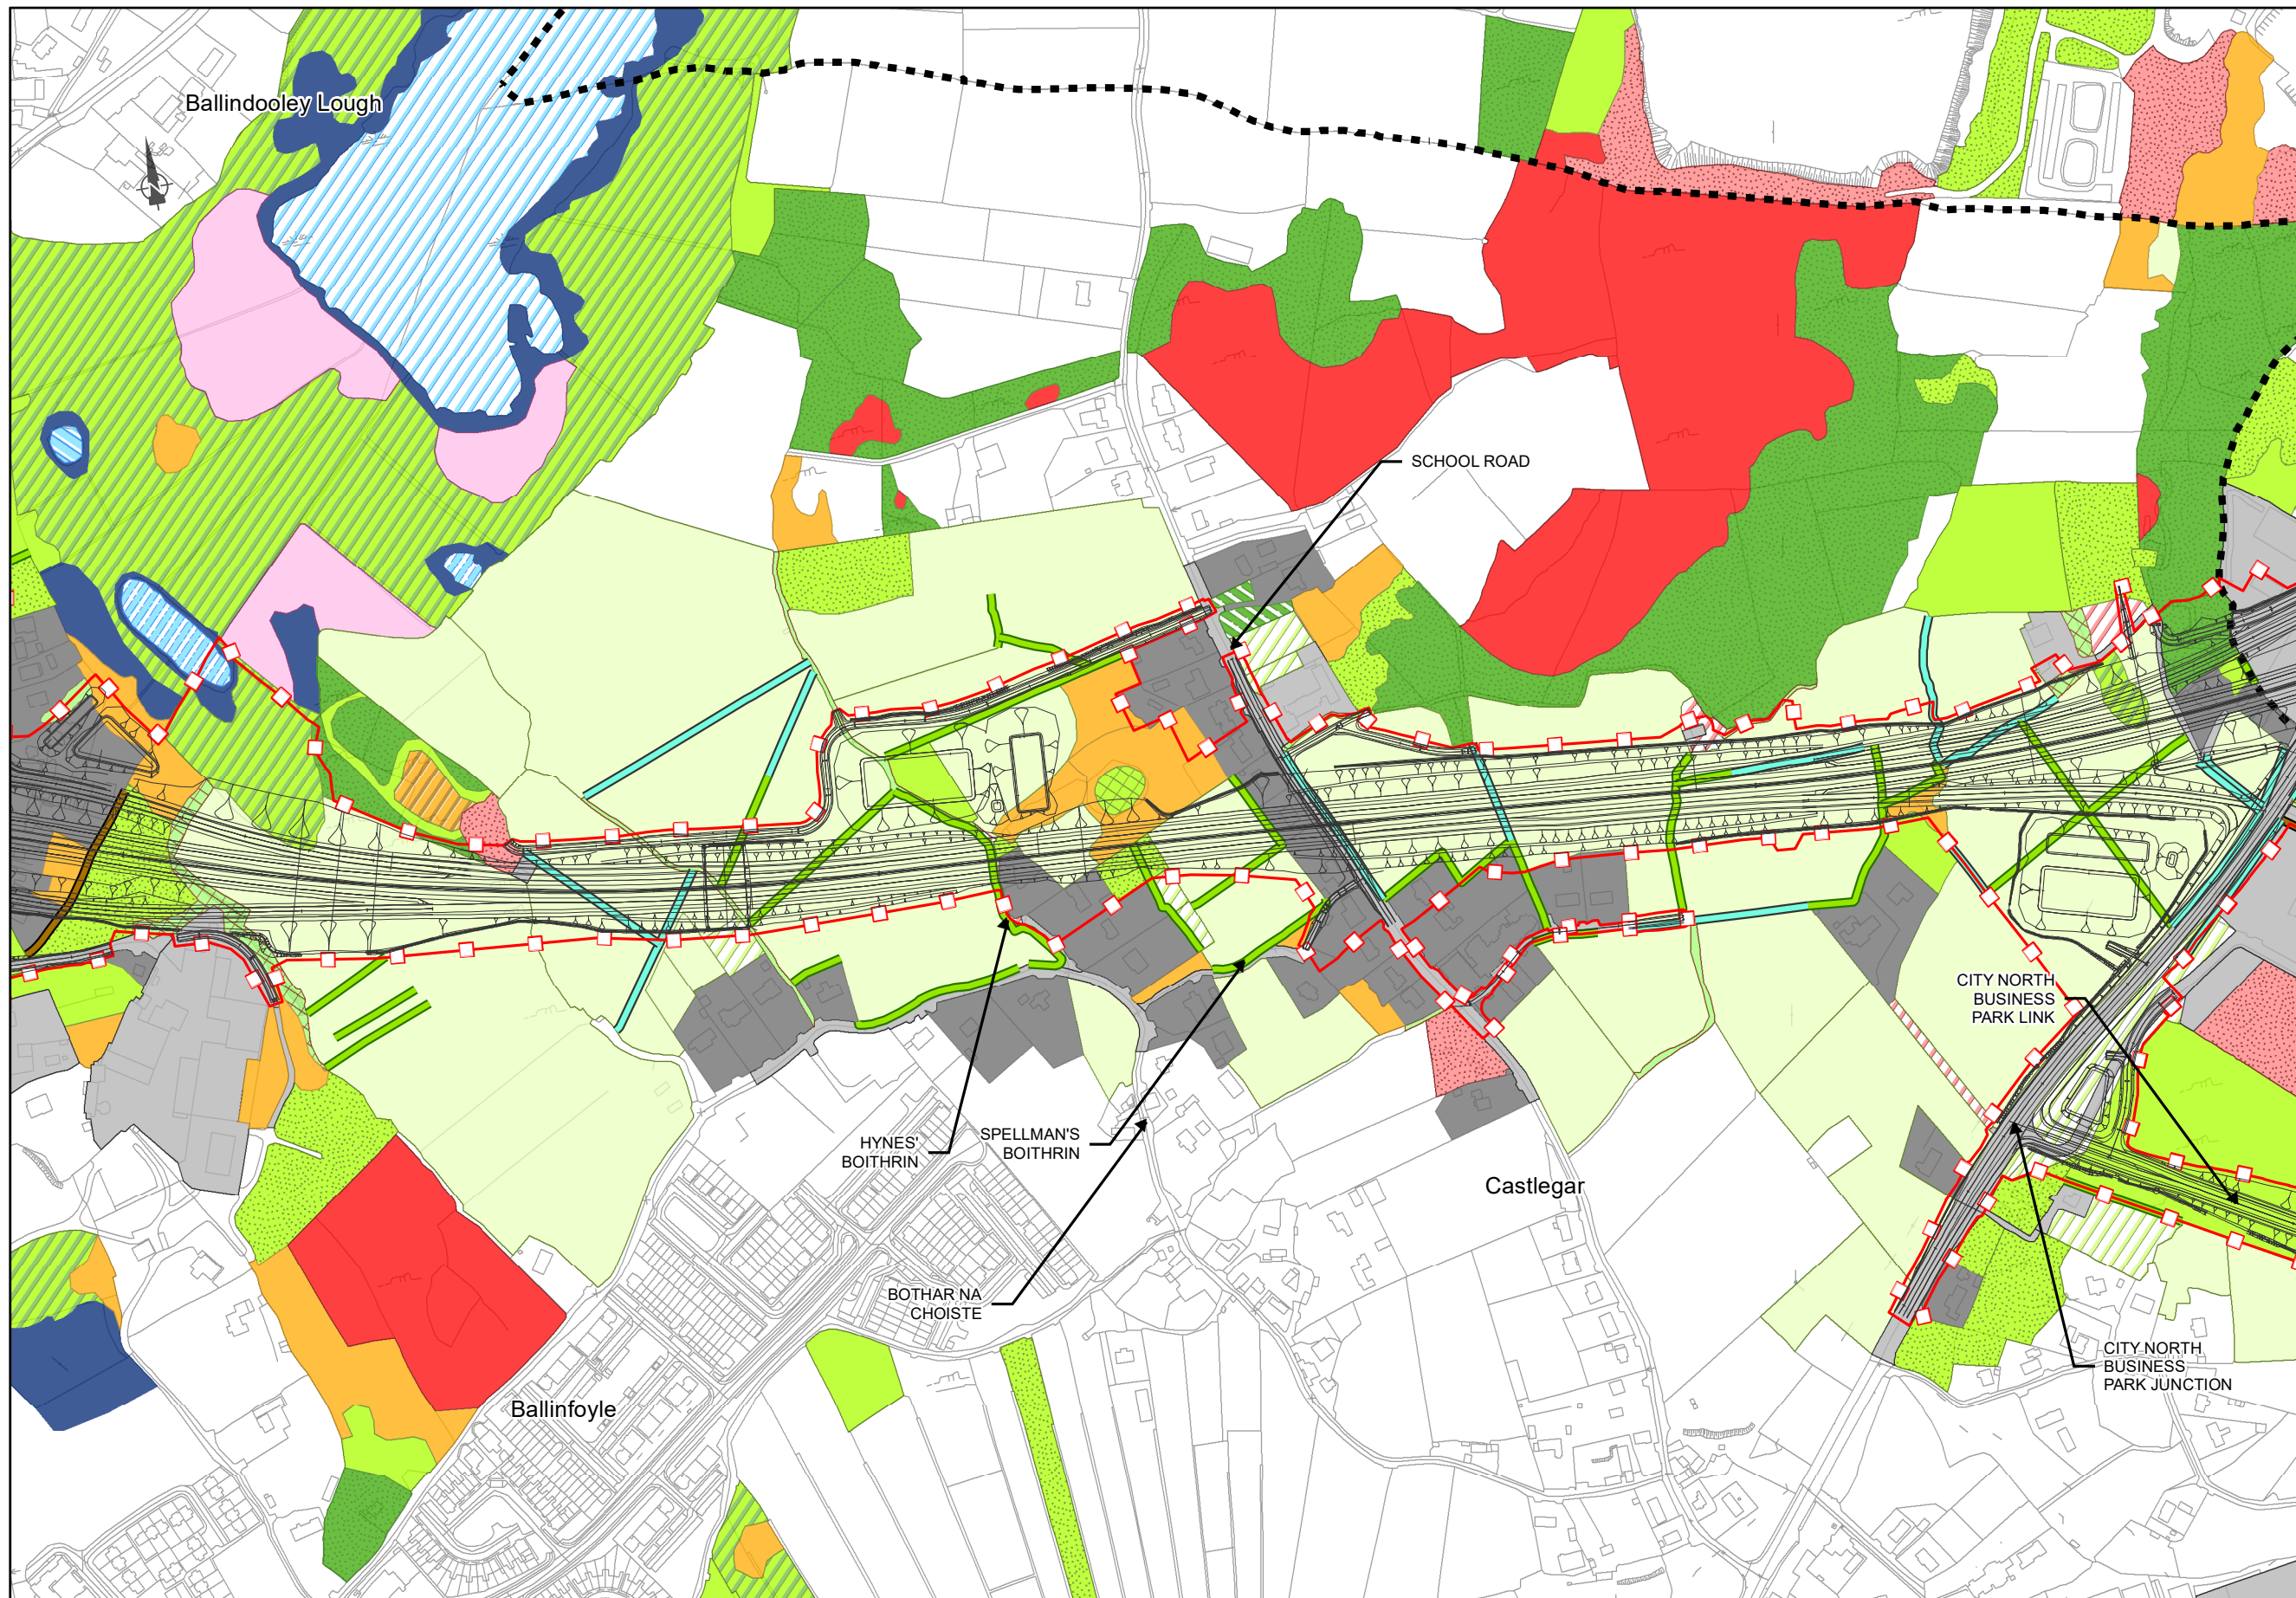

EIA REPORT

Legend

- City Boundary
- Proposed Development Boundary
- ▬ Proposed Road Development
- ▭ National Heritage Areas (NHA)

Habitats - Fossitt Level 3 Codes

- BL3
- ED2
- ED3
- ER2
- FL3
- FL4
- FL5
- FS1
- GA1
- GA2
- GM1
- GS1
- GS2
- GS4
- PF1
- Residential
- WD2
- WL1
- WL2
- WN2
- WS1
- WS5
- BL1
- WL1
- WL2

San áireamh tá sonraíocht Shuirbhíreacht Ordánais Éireann ama atáirgeadh faoi Cheadúnas OSI Umh. 2010/18CCMA/Comhairle Contae na Gaillimhe. Sáráirion atáirgeadh neamhúdarthaí cólcheart Shuirbhíreacht Ordánais Éireann agus Rialtas na hÉireann. © Suirbhíreacht Ordánais Éireann, 2010.

© Suirbhíreacht Ordánais Éireann. Gach ceart ar chosaint. Umhír cheadúnais 2010/18CCMA/Comhairle Contae na Gaillimhe.

Includes Ordnance Survey Ireland data reproduced under OSI Licence number 2010/18CCMA/Galway County Council. Unauthorised reproduction infringes Ordnance Survey Ireland and Government of Ireland copyright. © Ordnance Survey Ireland, 2010.

© Ordnance Survey Ireland. All rights reserved. Licence number 2010/18CCMA/Galway County Council.


Clients

Comhairle Chontae na Gaillimhe
Galway County Council

AN6
Galway City Transport Project

GA
An Roinn Iompair
Tarasóireachta agus Spóirt
Department of Transport, Tourism and Sport

TII
Transport Infrastructure Ireland

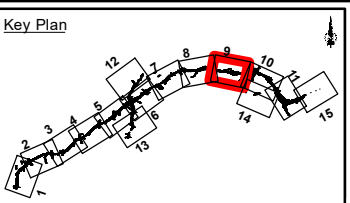

Consultant

ARUP

Corporate House
City East Business Park
Ballybrit, Galway, Ireland

Tel +353 (0)91 460675
www.N6GalwayCity.ie
www.arup.ie

Job Title

N6 Galway City Ring Road

Scale: 1:5,000

Date: September 2018

I1	28/09/2018	KJ	MH	EMC
Issue	Date	By	Chkd	Appd

Drawing Title

Habitat Survey Results - Fossitt (2000) Habitat Classifications

Sheet 09 of 15

Drawing Status

For Information

Job No	Drawing No	Issue
233985-00	Figure 8.14.9	11



EIA REPORT

- Legend**
- City Boundary
 - Proposed Development Boundary
 - ▨ Proposed Road Development
 - ▭ National Heritage Areas (NHA)
- Habitats - Fossitt Level 3 Codes**
- BC4
 - BL3
 - ED2
 - ED3
 - ER2
 - FW4
 - GA1
 - GA2
 - GS1
 - GS2
 - GS4
 - Residential
 - WD1
 - WD5
 - WL1
 - WL2
 - WN2
 - WS1
 - WS2
 - WS3
 - BL1
 - WL1
 - WL2

San áireamh tá sonraíocht Shuirbhéireacht Ordánais Éireann ann atáigeadh faoi Cheadúnas OSI Uimh. 2010/18CCMA/Comhairle Contae na Gaillimhe. Sáráronn atáigeadh neamhdátaíthe cóipcheart Shuirbhéireacht Ordánais Éireann agus Rialtas na hÉireann. © Suirbhéireacht Ordánais Éireann, 2010.

© Suirbhéireacht Ordánais Éireann. Gach ceart ar chosaint. Uimh. cheadúnais 2010/18CCMA/Comhairle Contae na Gaillimhe.

Includes Ordnance Survey Ireland data reproduced under OSI Licence number 2010/18CCMA/Galway County Council. Unauthorised reproduction infringes Ordnance Survey Ireland and Government of Ireland copyright. © Ordnance Survey Ireland, 2010.

© Ordnance Survey Ireland. All rights reserved. Licence number 2010/18CCMA/Galway County Council.


Clients

Comhairle Chontae na Gaillimhe
Galway County Council

Galway City Transport Project

Galway City Transport Project

Galway City Transport Project

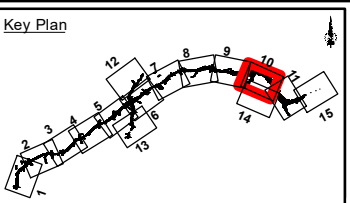

Consultant

ARUP

Corporate House
City East Business Park
Ballybrit, Galway, Ireland

Tel +353 (0)91 460675
www.N6GalwayCity.ie
www.arup.ie

Job Title

N6 Galway City Ring Road

Scale: **1:5,000**

Date: **September 2018**

I1	28/09/2018	KJ	MH	EMC
Issue	Date	By	Chkd	Appd

Drawing Title


Habitat Survey Results - Fossitt (2000) Habitat Classifications

Sheet 10 of 15

Drawing Status

For Information

Job No	Drawing No	Issue
233985-00	Figure 8.14.10	11

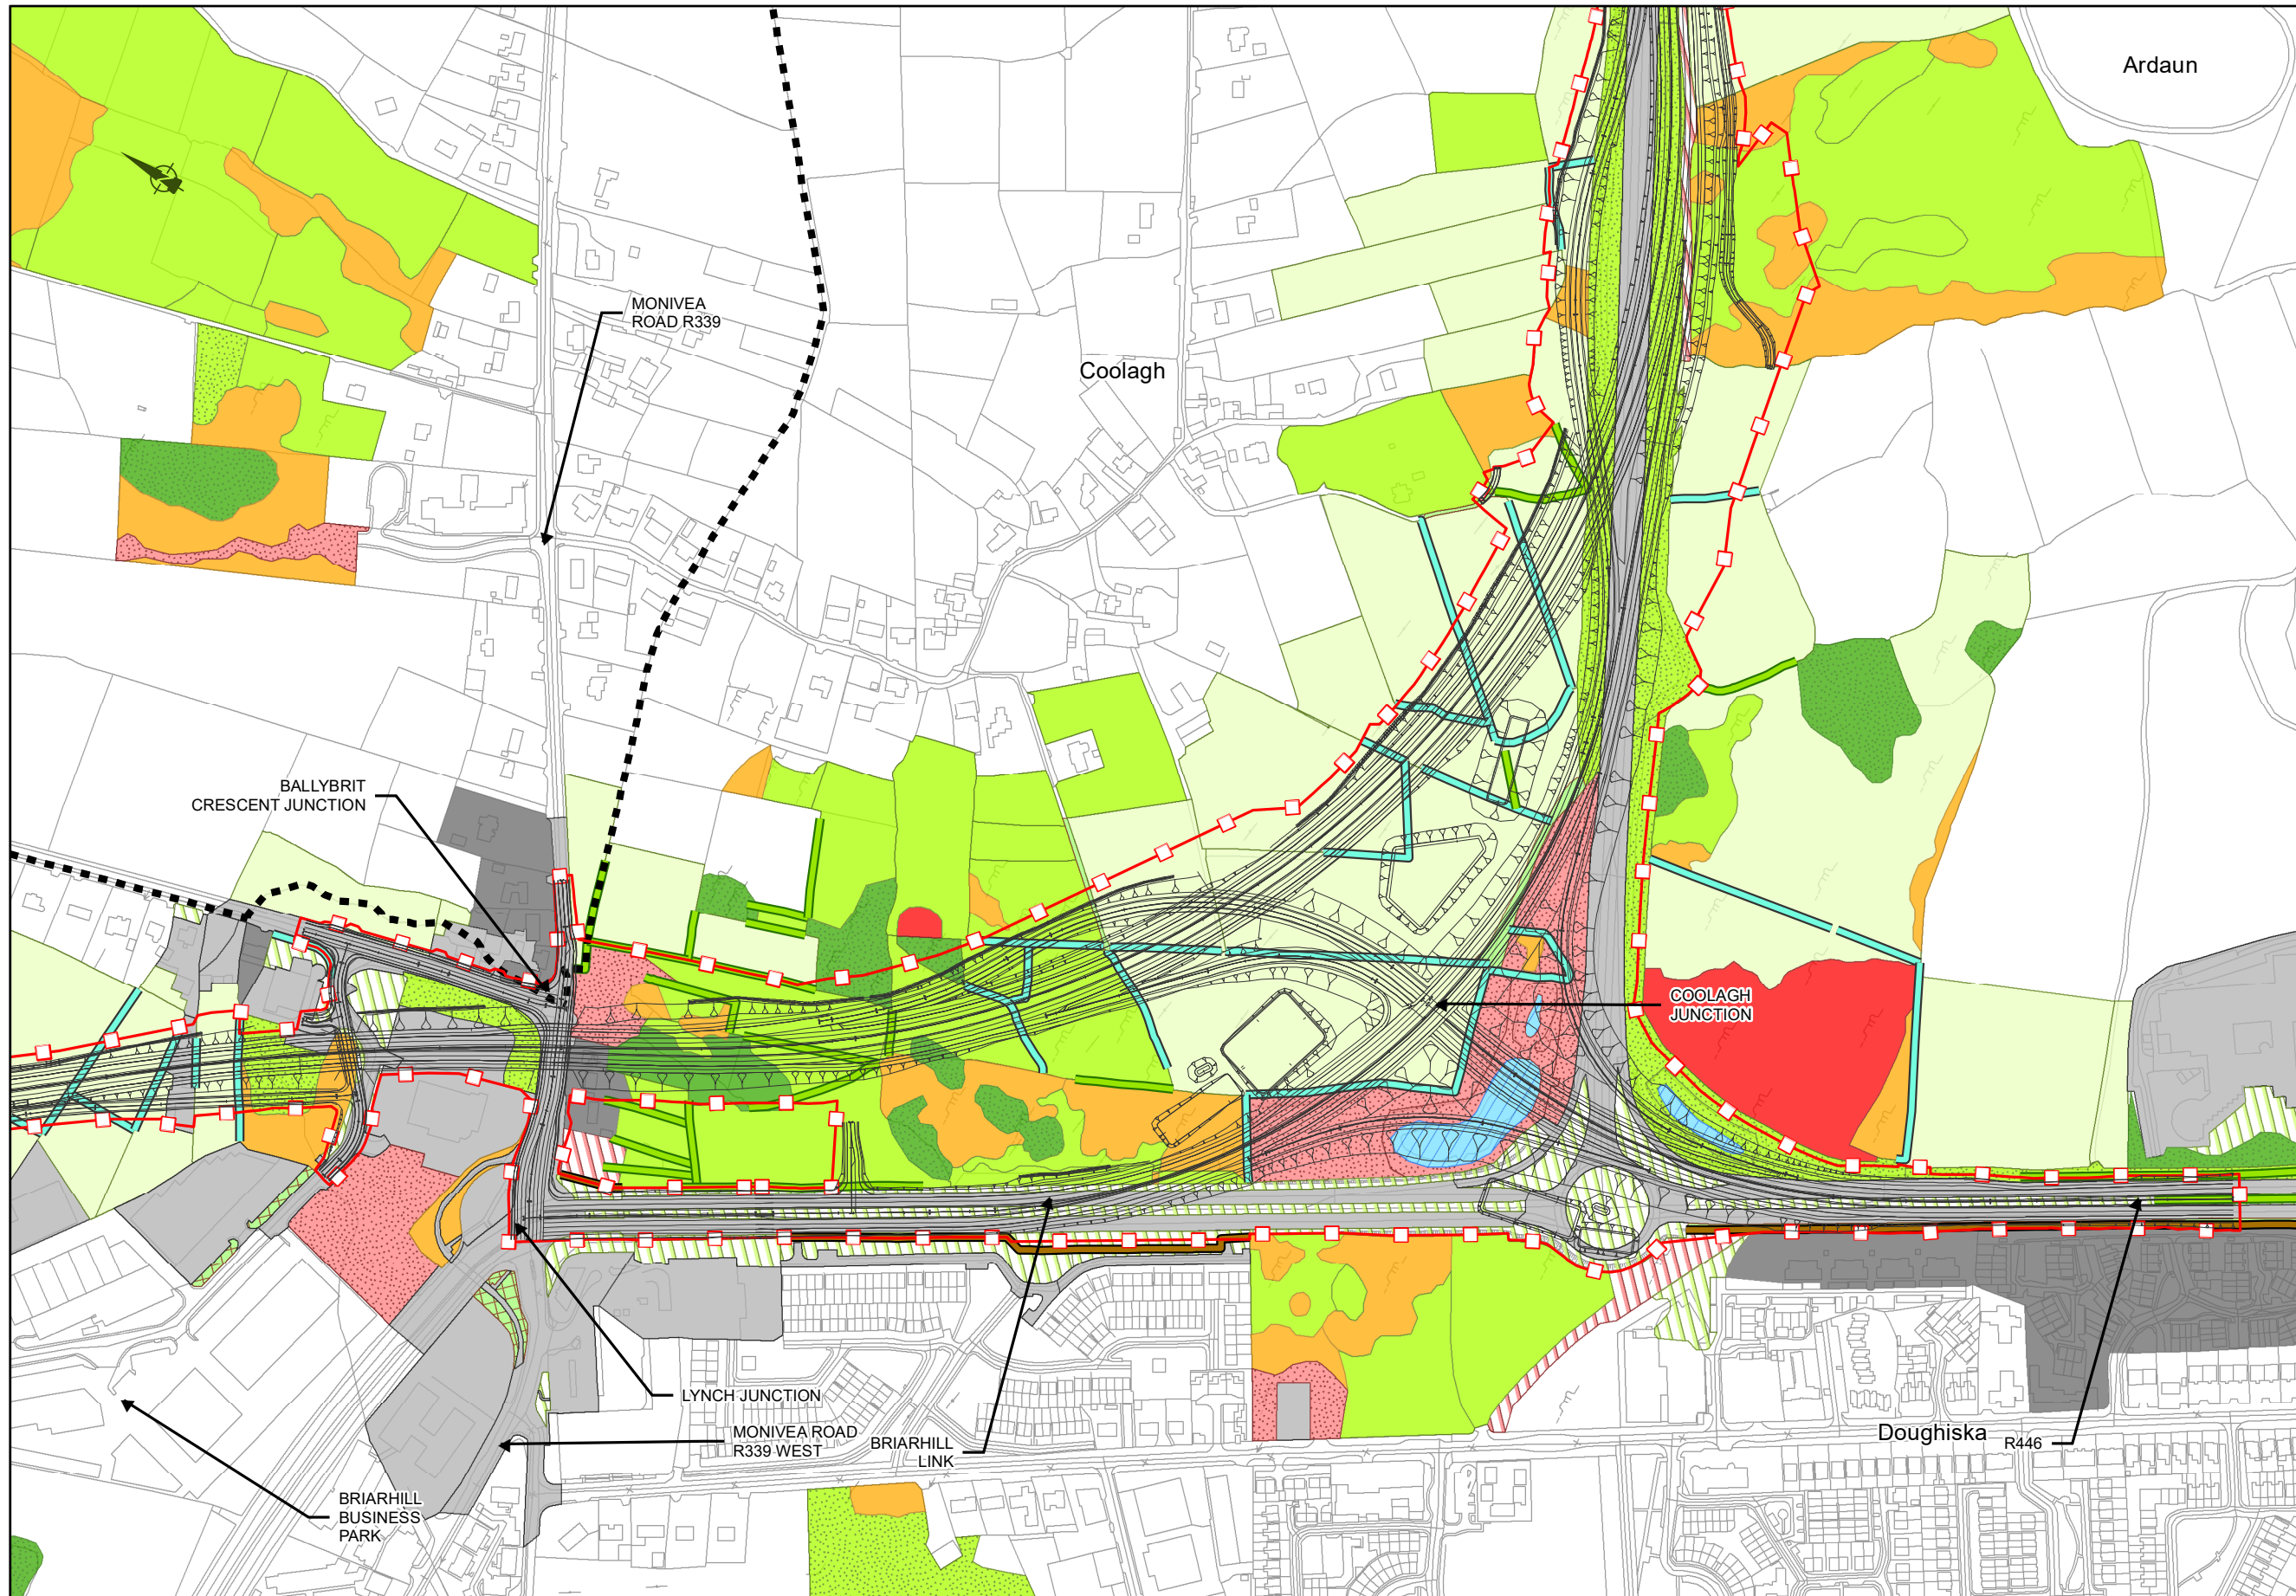

EIA REPORT

- Legend**
- City Boundary
 - - - Proposed Development Boundary
 - ▨ Proposed Road Development
 - ▭ National Heritage Areas (NHA)
- Habitats - Fossitt Level 3 Codes**
- BL3
 - ED2
 - ED3
 - ER2
 - FL8
 - GA1
 - GA2
 - GS1
 - GS2
 - Residential
 - WD1
 - WL1
 - WL2
 - WN2
 - WS1
 - BL1
 - WL1
 - WL2

San áireamh tá sonraíocht Shuirbhíreacht Ordánais Éireann ama atáirgeadh faoi Cheadúnas OSI Uimh. 2010/18CCMA/Comhairle Contae na Gaillimhe. Sáráiríonn atáirgeadh neamhúdaraíthe cóipcheart Shuirbhíreacht Ordánais Éireann agus Rialtas na hÉireann. © Suirbhíreacht Ordánais Éireann, 2010.

© Suirbhíreacht Ordánais Éireann. Gach ceart ar chosaint. Uimhr cheadúnais 2010/18CCMA/Comhairle Contae na Gaillimhe.

Includes Ordnance Survey Ireland data reproduced under OSI Licence number 2010/18CCMA/Galway County Council. Unauthorised reproduction infringes Ordnance Survey Ireland and Government of Ireland copyright. © Ordnance Survey Ireland, 2010.

© Ordnance Survey Ireland. All rights reserved. Licence number 2010/18CCMA/Galway County Council.


Clients

Comhairle Chontae na Gaillimhe
Galway County Council

AN6
Galway City Transport Project

GA
An Roinn Iompair
Tarasóireachta agus Spóirt
Department of Transport, Tourism and Sport

TII
Transport Infrastructure Ireland

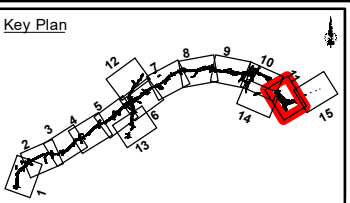

Consultant

ARUP

Corporate House
City East Business Park
Ballybrit, Galway, Ireland

Tel +353 (0)91 460675
www.N6GalwayCity.ie
www.arup.ie

Job Title

N6 Galway City Ring Road

Scale: 1:5,000

Date: September 2018


I1	28/09/2018	KJ	MH	EMC
Issue	Date	By	Chkd	Appd

Drawing Title

Habitat Survey Results - Fossitt
(2000) Habitat Classifications
Sheet 11 of 15
Drawing Status

For Information

Job No	Drawing No	Issue
233985-00	Figure 8.14.11	11

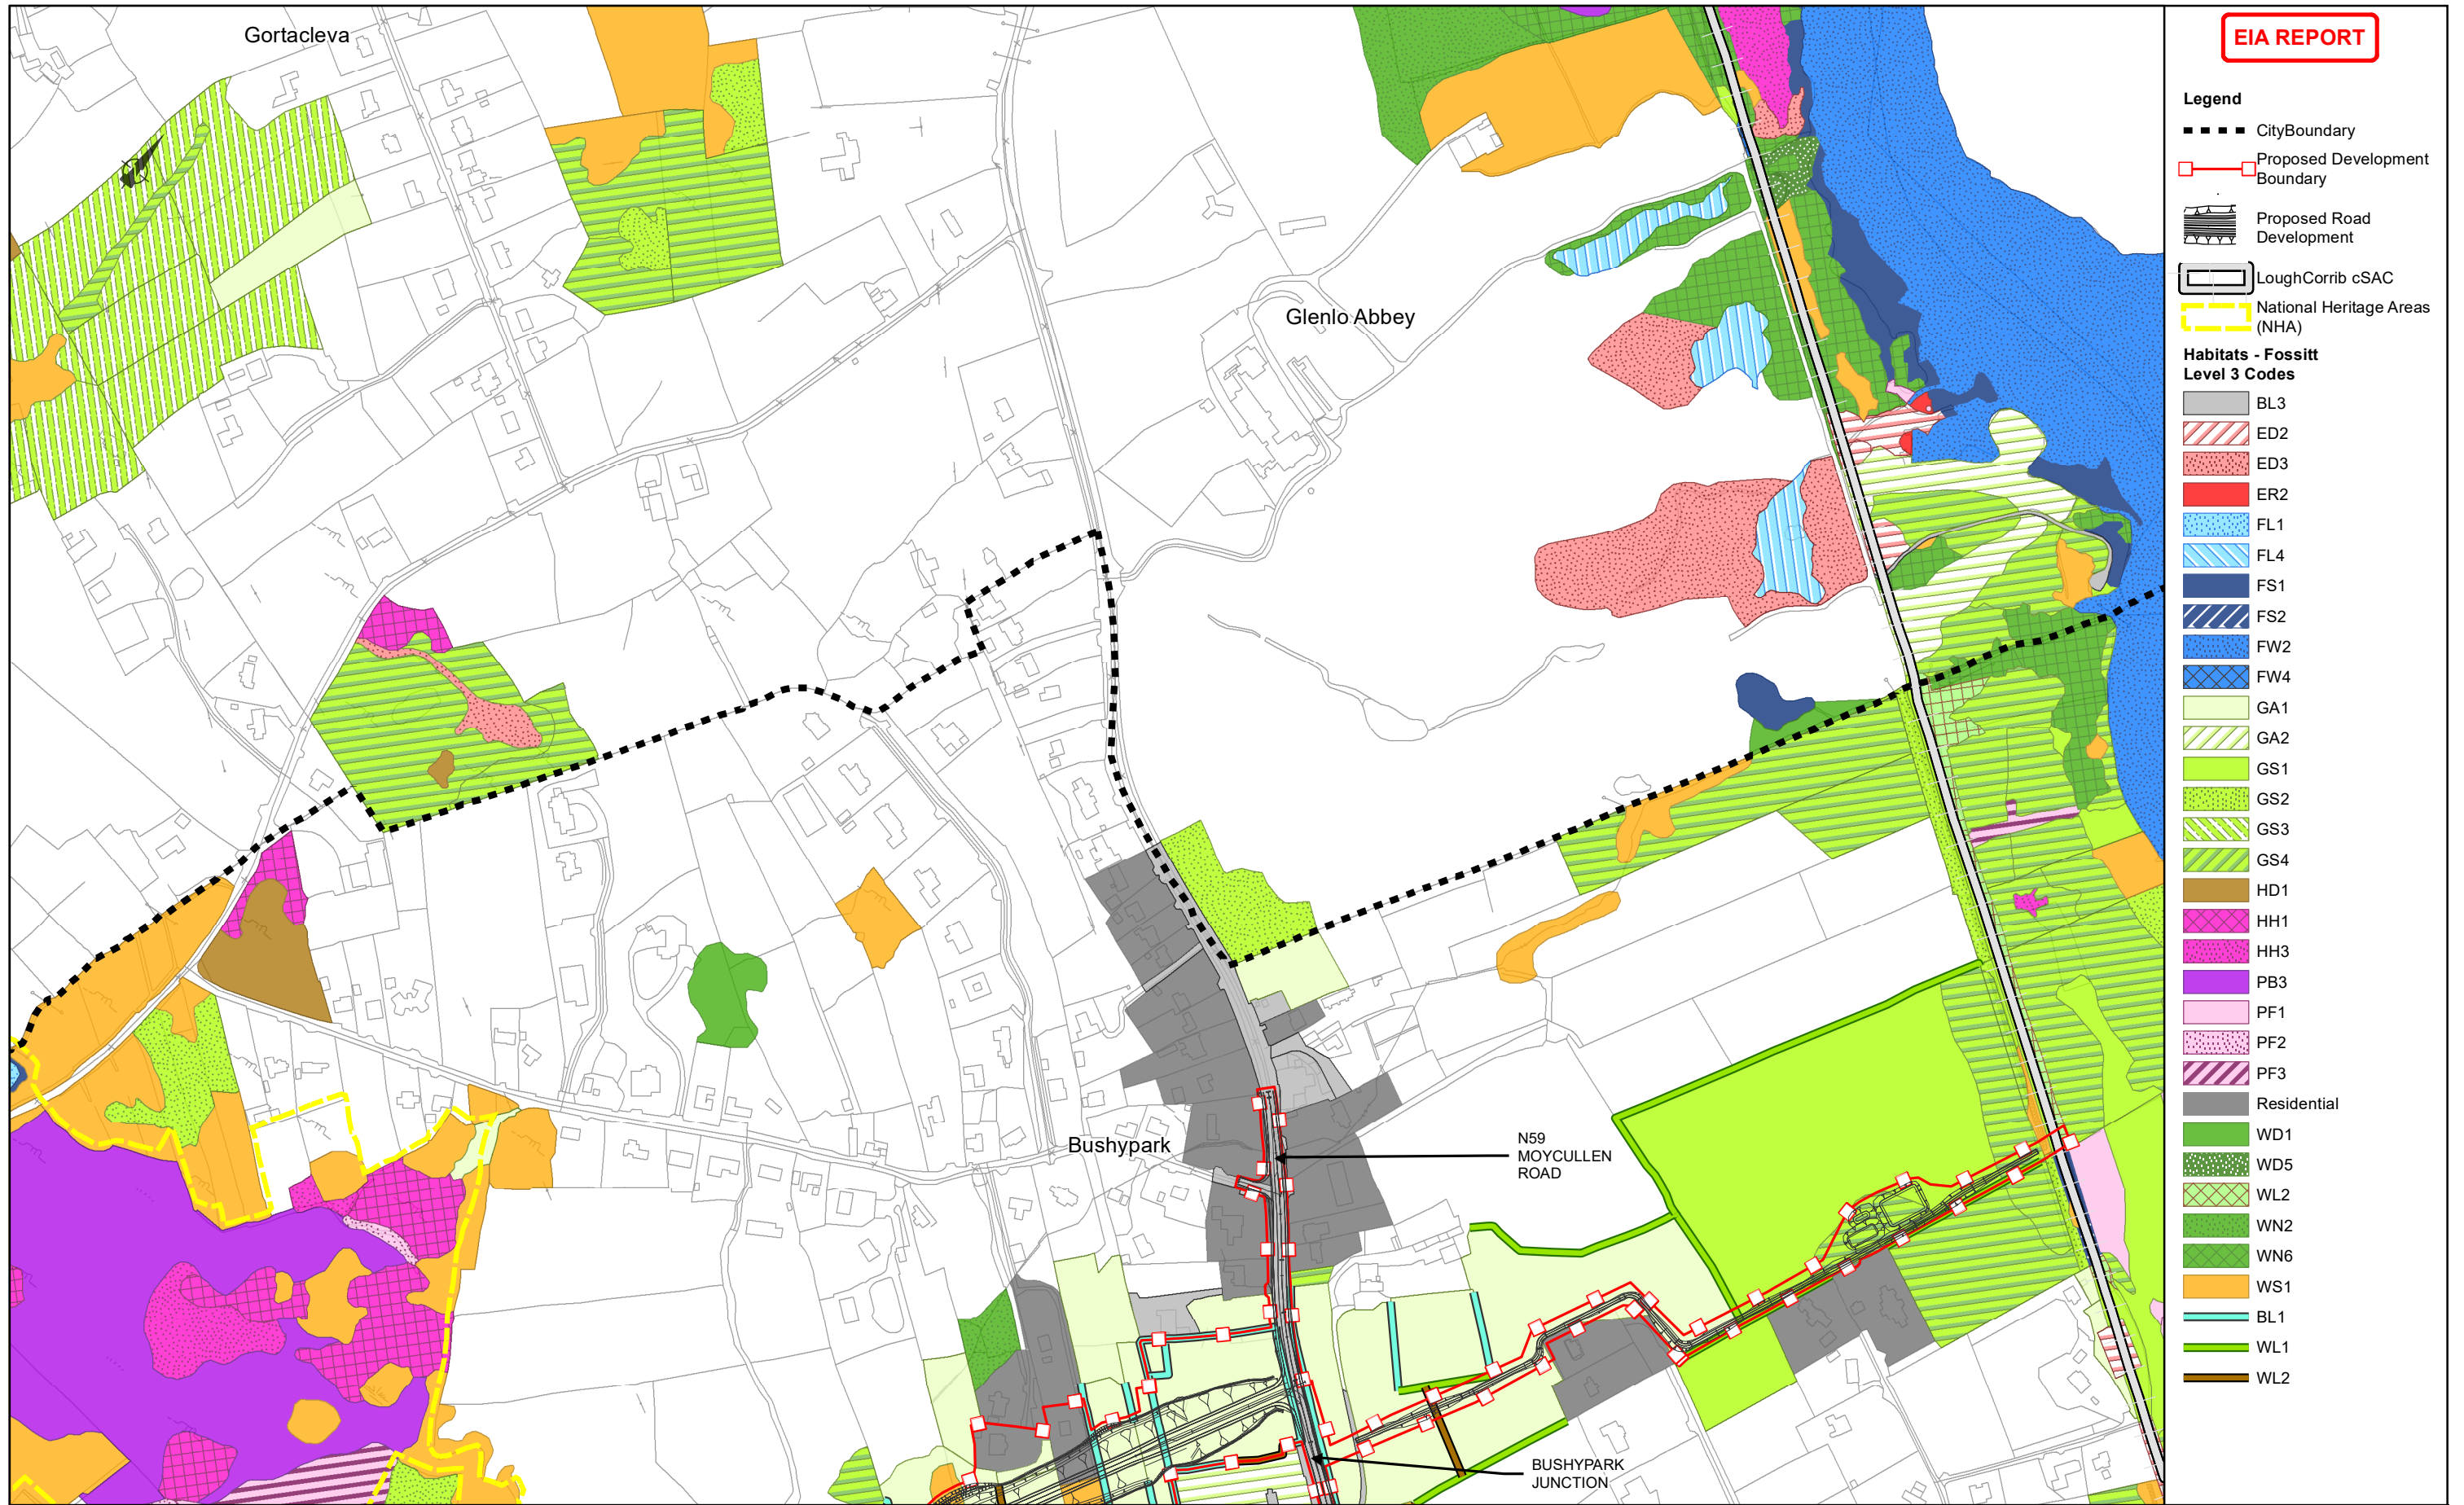

EIA REPORT

- Legend**
- City Boundary
 - Proposed Development Boundary
 - Proposed Road Development
 - Lough Corrib cSAC
 - National Heritage Areas (NHA)
- Habitats - Fossitt Level 3 Codes**
- BL3
 - ED2
 - ED3
 - ER2
 - FL1
 - FL4
 - FS1
 - FS2
 - FW2
 - FW4
 - GA1
 - GA2
 - GS1
 - GS2
 - GS3
 - GS4
 - HD1
 - HH1
 - HH3
 - PB3
 - PF1
 - PF2
 - PF3
 - Residential
 - WD1
 - WD5
 - WL2
 - WN2
 - WN6
 - WS1
 - BL1
 - WL1
 - WL2

San áireamh tá sonraíocht Shuirbhíreacht Ordánais Éireann ama atáirgeadh faoi Cheadúnas OSI Uimh. 2010/18CCMA/Comhairle Contae na Gaillimhe. Sáraitonn atáirgeadh neamhdátaíthe cóipcheart Shuirbhíreacht Ordánais Éireann agus Rialtas na hÉireann. © Suirbhíreacht Ordánais Éireann, 2010.

© Suirbhíreacht Ordánais Éireann. Gach ceart ar chosaint. Uimhíir cheadúnais 2010/18CCMA/Comhairle Contae na Gaillimhe.

Includes Ordnance Survey Ireland data reproduced under OSI Licence number 2010/18CCMA/Galway County Council. Unauthorised reproduction infringes Ordnance Survey Ireland and Government of Ireland copyright. © Ordnance Survey Ireland, 2010.

© Ordnance Survey Ireland. All rights reserved. Licence number 2010/18CCMA/Galway County Council.

Clients

Comhairle Chontae na Gaillimhe
Galway County Council

AN6
Galway City Transport Project

GA
An Roinn Iompair
Turastóireacht agus Spóirt
Department of Transport, Tourism and Sport

TIIV
Transport Infrastructure Ireland

Key Plan

Consultant

ARUP

Corporate House
City East Business Park
Ballybrit, Galway, Ireland

Tel +353 (0)91 460675
www.N6GalwayCity.ie
www.arup.ie

Job Title


N6 Galway City Ring Road

Scale: 1:5,000

Date: September 2018

Drawing Title			
Habitat Survey Results - Fossitt (2000) Habitat Classifications			
Sheet 12 of 15			
Drawing Status			
For Information			
Job No	Drawing No	Issue	
233985-00	Figure 8.14.12	11	

I1	28/09/2018	KJ	MH	EMC
Issue	Date	By	Chkd	Appd

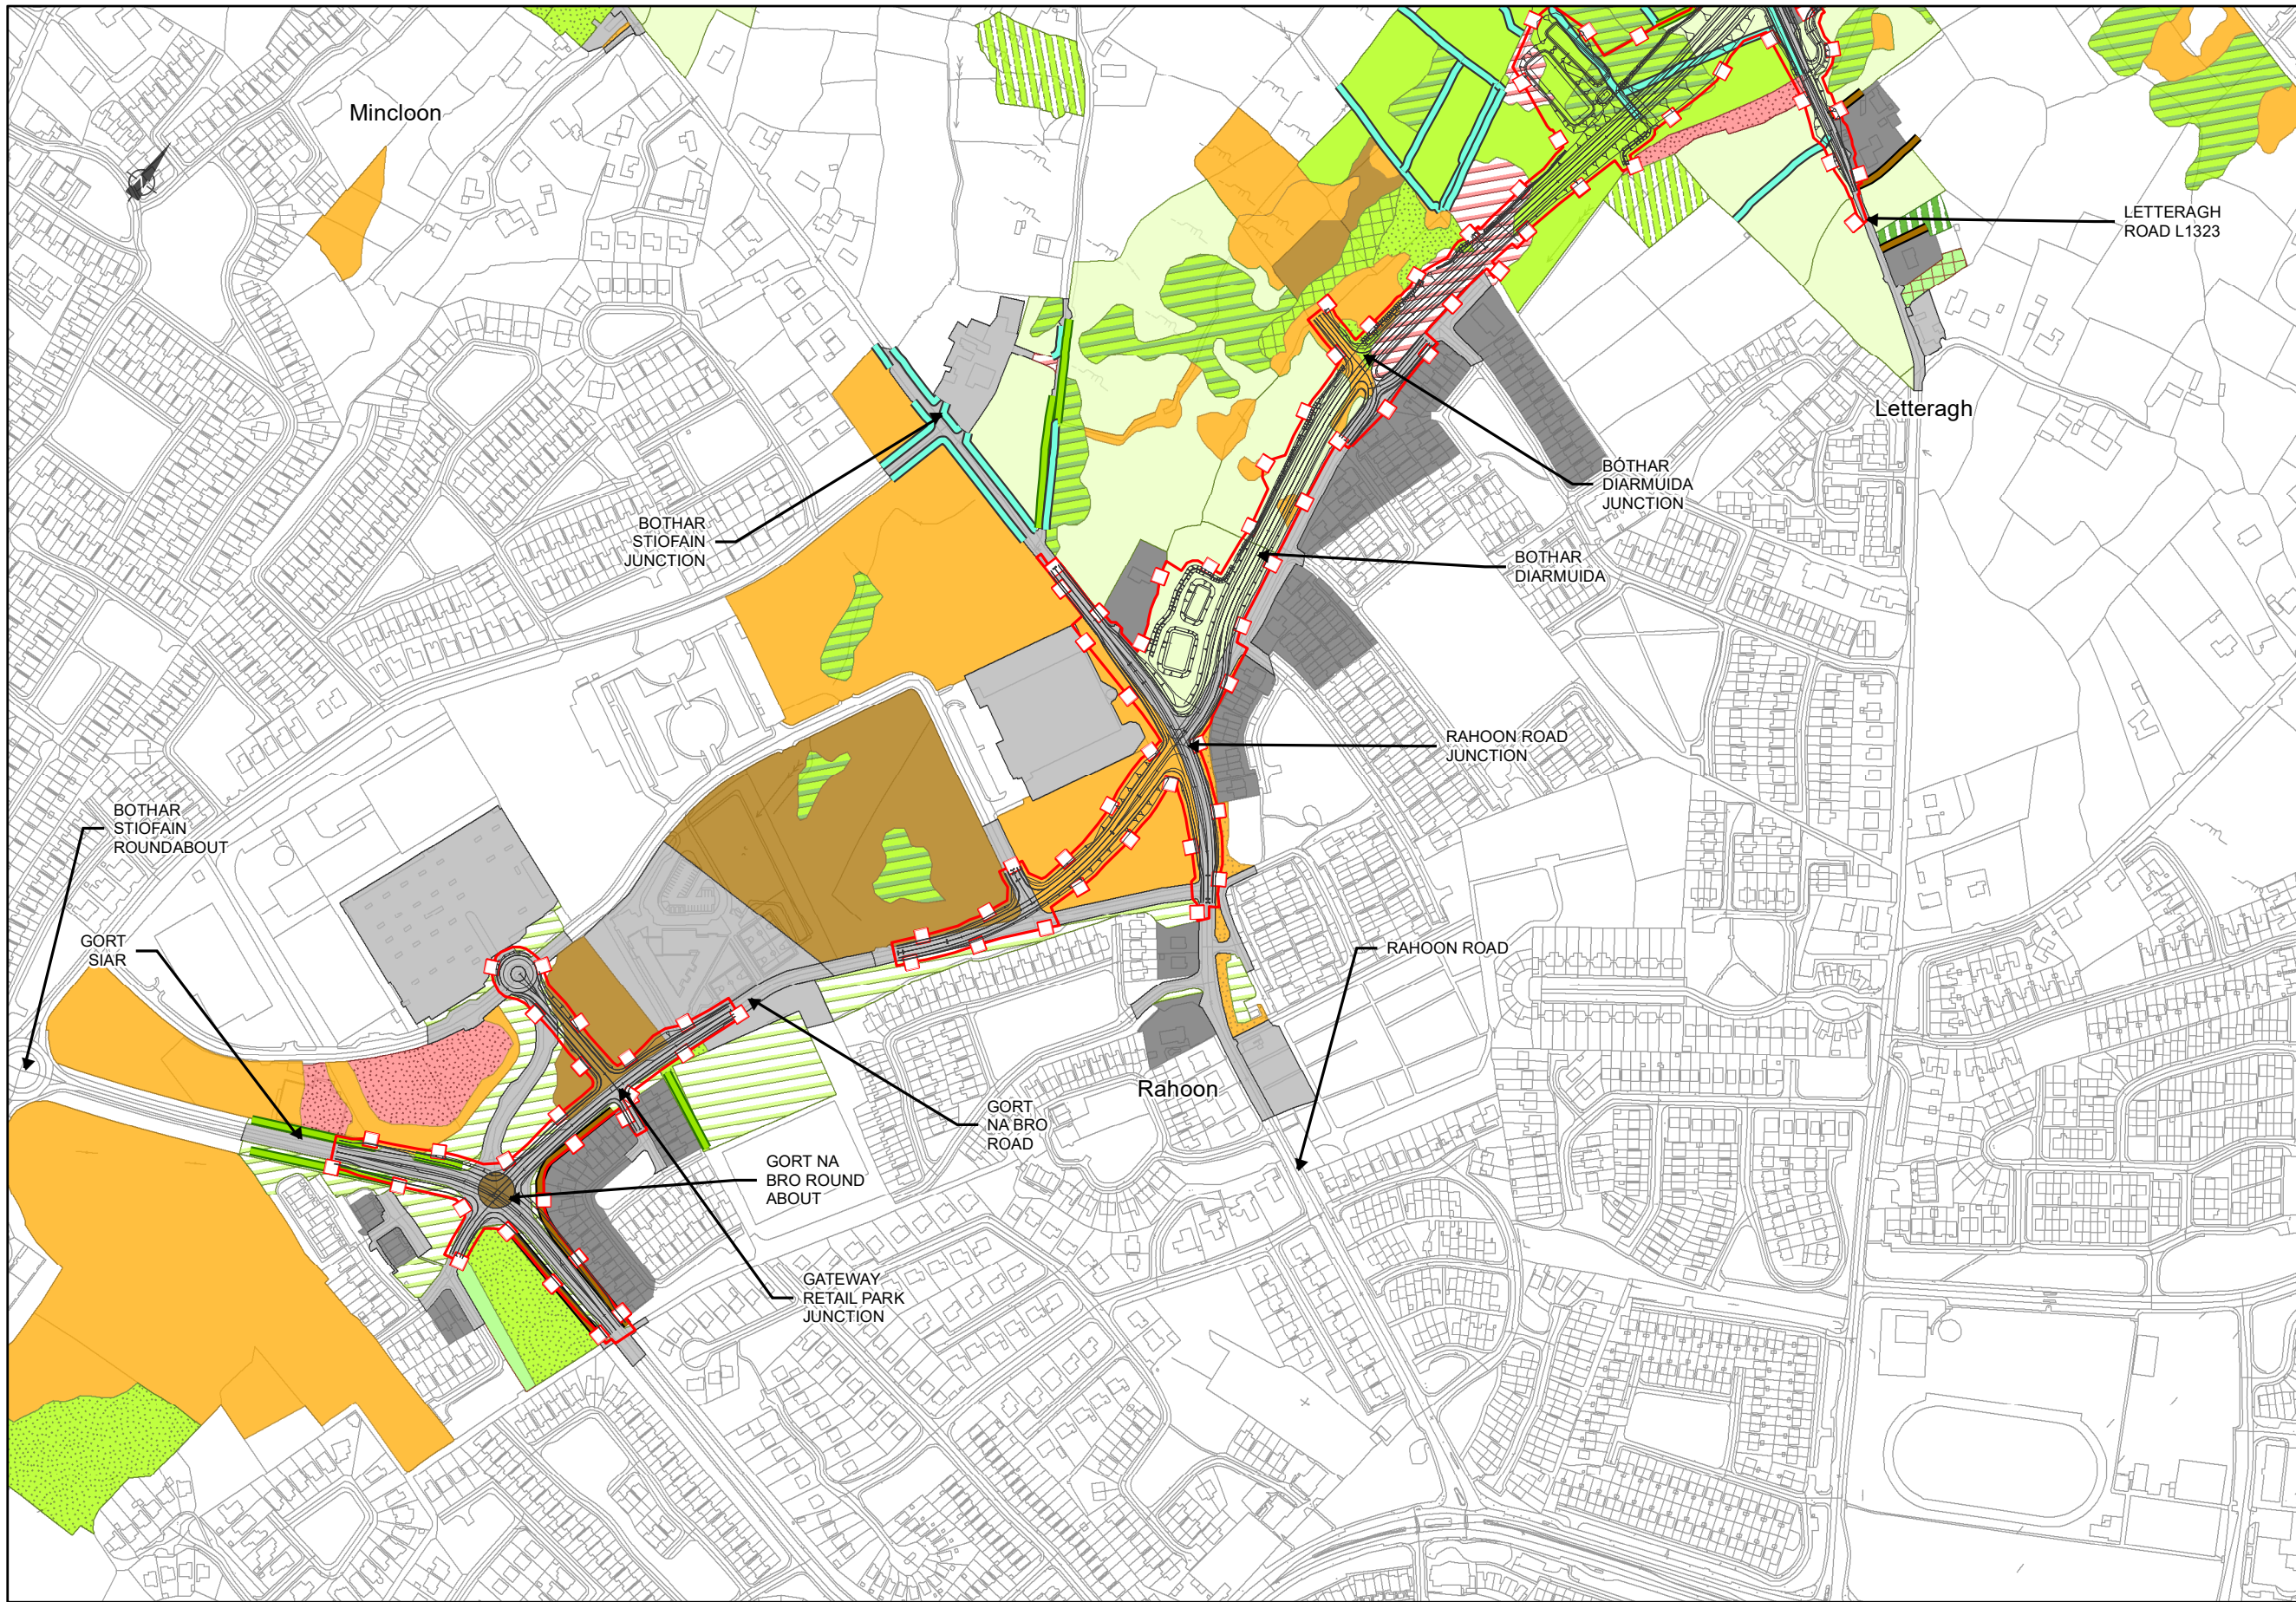

EIA REPORT

Legend

- ■ ■ ■ City Boundary
- □ □ □ Proposed Development Boundary
- ▬▬▬▬ Proposed Road Development
- ▭▭▭▭ National Heritage Areas (NHA)

Habitats - Fossitt Level 3 Codes

- BC4
- BL3
- ▨ ED2
- ▨ ED3
- GA1
- ▨ GA2
- ▨ GM1
- GS1
- ▨ GS2
- ▨ GS3
- ▨ GS4
- HD1
- Residential
- ▨ WD2
- WL1
- ▨ WL2
- WS1
- ▨ WS3
- ▨ BL1
- ▨ WL1
- ▨ WL2

San áireamh tá sonraíocht Shuirbhíreacht Ordánais Éireann ama atáirgeadh faoi Cheadúnas OSI Uimh. 2010/18CCMA/Comhairle Contae na Gaillimhe. Sáraíonn atáirgeadh neamhúdarthaíe cóipcheart Shuirbhíreacht Ordánais Éireann agus Rialtas na hÉireann. © Suirbhíreacht Ordánais Éireann, 2010.

© Suirbhíreacht Ordánais Éireann. Gach ceart ar chosaint. Uimh. cheadúnais 2010/18CCMA/Comhairle Contae na Gaillimhe.

Includes Ordnance Survey Ireland data reproduced under OSI Licence number 2010/18CCMA/Galway County Council. Unauthorised reproduction infringes Ordnance Survey Ireland and Government of Ireland copyright. © Ordnance Survey Ireland, 2010.

© Ordnance Survey Ireland. All rights reserved. Licence number 2010/18CCMA/Galway County Council.


Clients

Comhairle Chontae na Gaillimhe
Galway County Council

AN6
Galway City Transport Project

GA
An Roinn Iompair
Turasoireachta agus Spóirt
Department of Transport, Tourism and Sport

TII
Transport Infrastructure Ireland

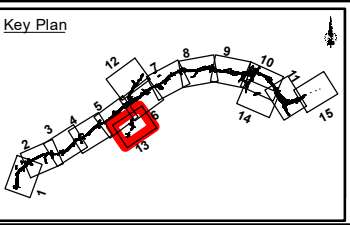

Consultant

ARUP

Corporate House
City East Business Park
Ballybrit, Galway, Ireland

Tel +353 (0)91 460675
www.N6GalwayCity.ie
www.arup.ie

Job Title

N6 Galway City Ring Road

Scale: 1:5,000

Date: September 2018


I1	28/09/2018	KJ	MH	EMC
Issue	Date	By	Chkd	Appd

Drawing Title

Habitat Survey Results - Fossitt
(2000) Habitat Classifications
Sheet 13 of 15
Drawing Status

For Information

Job No	Drawing No	Issue
233985-00	Figure 8.14.13	11

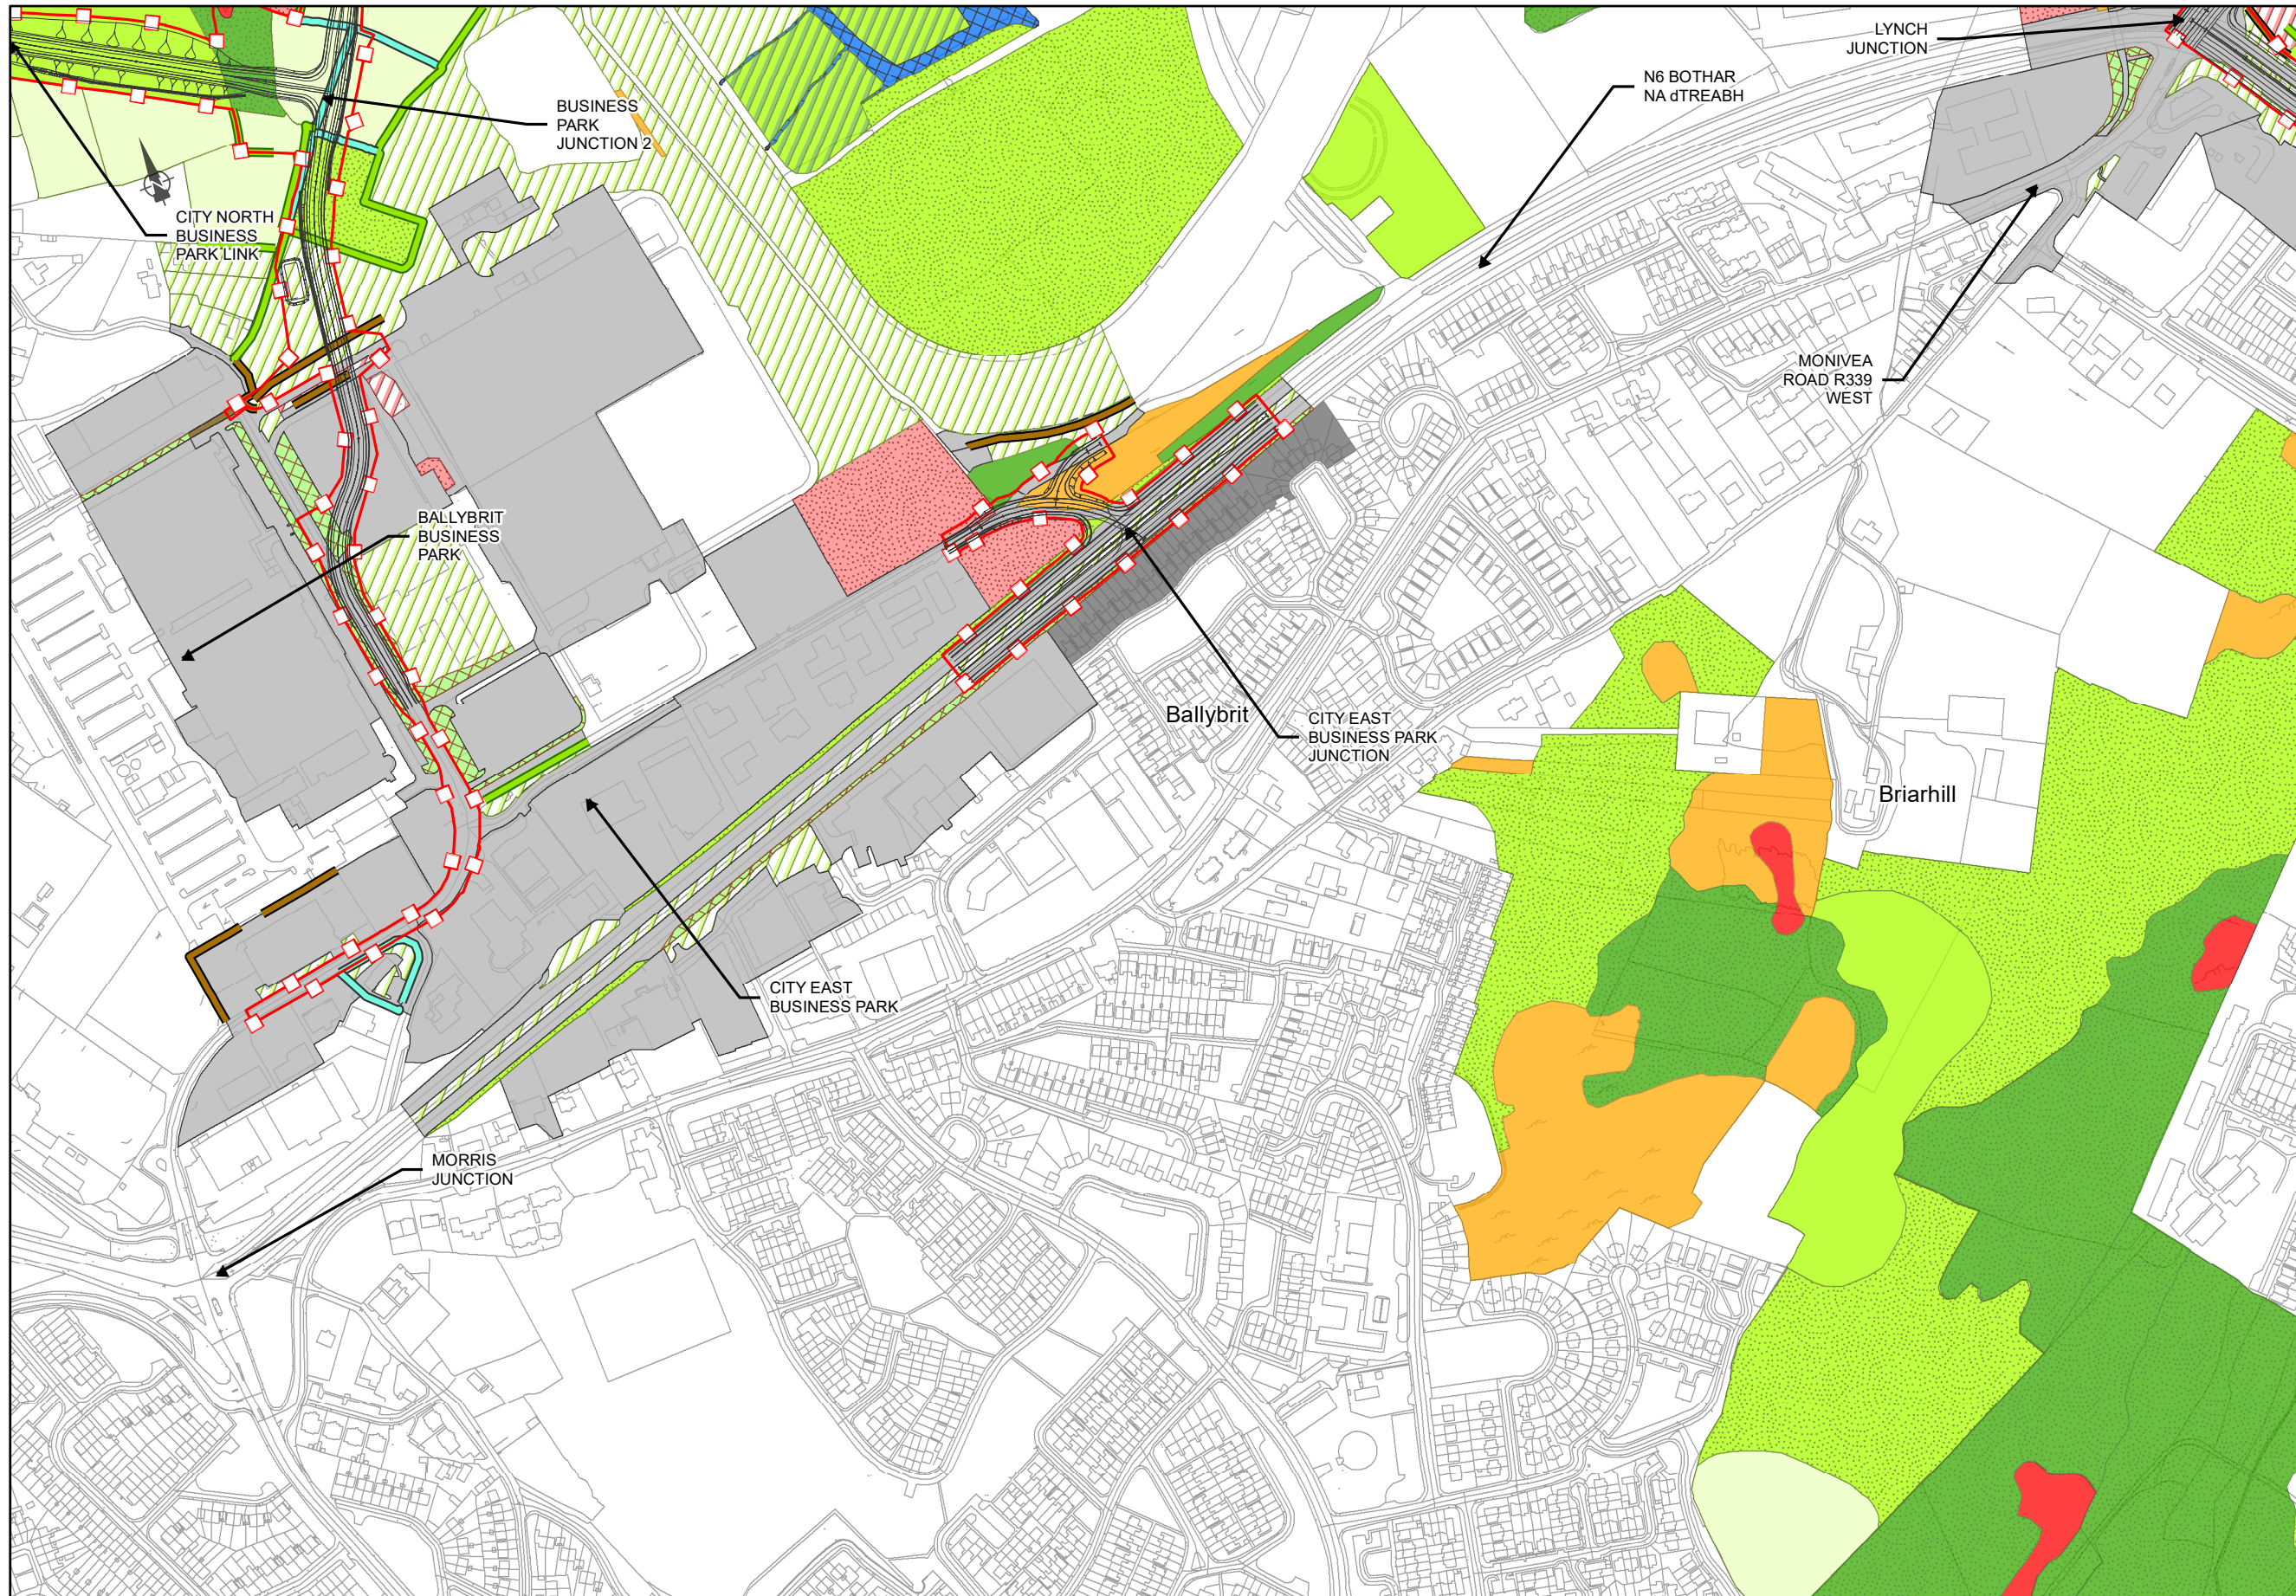

EIA REPORT

Legend

- City Boundary
- - - Proposed Development Boundary
- ▬ Proposed Road Development
- ▭ National Heritage Areas (NHA)

Habitats - Fossitt Level 3 Codes

- BC4
- BL3
- ED2
- ED3
- ER2
- FW4
- GA1
- GA2
- GS1
- GS2
- GS4
- Residential
- WD1
- WL2
- WN2
- WS1
- BL1
- WL1
- WL2

San áireamh tá sonraíocht Shuirbhéireacht Ordánais Éireann amháil atáirgeadh faoi Cheadúnas OSI Uimh. 2010/18CCMA/Comhairle Contae na Gaillimhe. Sáráirion atáirgeadh neamhdátaíthe cóilcheart Shuirbhéireacht Ordánais Éireann agus Rialtas na hÉireann. © Suirbhéireacht Ordánais Éireann, 2010.

© Suirbhéireacht Ordánais Éireann. Gach ceart ar chosaint. Uimh. cheadúnais 2010/18CCMA/Comhairle Contae na Gaillimhe.

Includes Ordnance Survey Ireland data reproduced under OSI Licence number 2010/18CCMA/Galway County Council. Unauthorised reproduction infringes Ordnance Survey Ireland and Government of Ireland copyright. © Ordnance Survey Ireland, 2010.

© Ordnance Survey Ireland. All rights reserved. Licence number 2010/18CCMA/Galway County Council.


Clients

Comhairle Chontae na Gaillimhe
Galway County Council

AN6
Galway City Transport Project

GA
An Roinn Iompair
Tarasóireachta agus Spóirt
Department of Transport, Tourism and Sport

TII
Transport Infrastructure Ireland

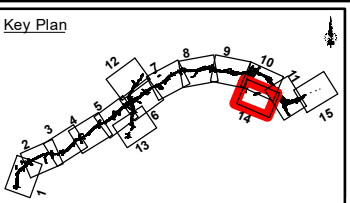

Consultant

ARUP

Corporate House
City East Business Park
Ballybrit, Galway, Ireland

Tel +353 (0)91 460675
www.N6GalwayCity.ie
www.arup.ie

Job Title

N6 Galway City Ring Road

Scale: 1:5,000

Date: September 2018

I1	28/09/2018	KJ	MH	EMC
Issue	Date	By	Chkd	Appd

Drawing Title

Habitat Survey Results - Fossitt
(2000) Habitat Classifications
Sheet 14 of 15
Drawing Status

For Information

Job No	Drawing No	Issue
233985-00	Figure 8.14.14	11

EIA REPORT

- Legend**
- City Boundary
 - Proposed Development Boundary
 - ▨ Proposed Road Development
 - ▭ National Heritage Areas (NHA)
- Habitats - Fossitt Level 3 Codes**
- BL3
 - ED2
 - ED3
 - ER2
 - GA1
 - GS1
 - GS2
 - GS4
 - WN2
 - WS1
 - BL1



San áireamh tá sonraíocht Shuirbhéireacht Ordánais Éireann arís atáirgeadh faoi Cheadúnas OSI Uimh. 2010/18CCMA/Comhairle Contae na Gaillimhe. Sáráronn atáirgeadh neamhdátaíthe cóipcheart Shuirbhéireacht Ordánais Éireann agus Rialtas na hÉireann. © Suirbhéireacht Ordánais Éireann, 2010.

© Suirbhéireacht Ordánais Éireann. Gach ceart ar chosaint. Uimh. cheadúnais 2010/18CCMA/Comhairle Contae na Gaillimhe.

Includes Ordnance Survey Ireland data reproduced under OSI Licence number 2010/18CCMA/Galway County Council. Unauthorised reproduction infringes Ordnance Survey Ireland and Government of Ireland copyright. © Ordnance Survey Ireland, 2010.

© Ordnance Survey Ireland. All rights reserved. Licence number 2010/18CCMA/Galway County Council.


Clients

Comhairle Chontae na Gaillimhe
Galway County Council

AN6
Galway City Transport Project

GA
An Roinn Iompair
Turasoireachta agus Spóirt
Department of Transport, Tourism and Sport

TIIV
Transport Infrastructure Ireland

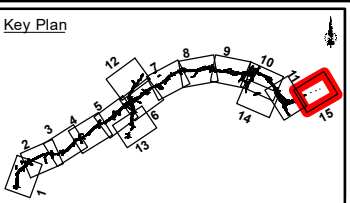

Consultant

ARUP

Corporate House
City East Business Park
Ballybrit, Galway, Ireland

Tel +353 (0)91 460675
www.N6GalwayCity.ie
www.arup.ie

Job Title

N6 Galway City Ring Road

Scale: **1:5,000**

Date: **September 2018**

Issue	Date	By	Chkd	Appd
I1	28/09/2018	AG	MH	EMC

Drawing Title

Habitat Survey Results - Fossitt
(2000) Habitat Classifications
Sheet 15 of 15
Drawing Status

For Information

Job No	Drawing No	Issue
233985-00	Figure 8.14.15	I1