


EIA REPORT

- Legend**
- ■ ■ ■ City Boundary
 - Proposed Development Boundry
 - ▬▬▬▬ Proposed Road Development
 - ▭▭▭▭ National Heritage Areas (NHA)
- Non Native Invasive Plant Species**
- Japanese knotweed - Fallopia japonica
 - Rhododendron - Rhododendron ponticum
- Habitat-Annex I Code**
- 4010
 - 4030
 - 6410
 - *7130

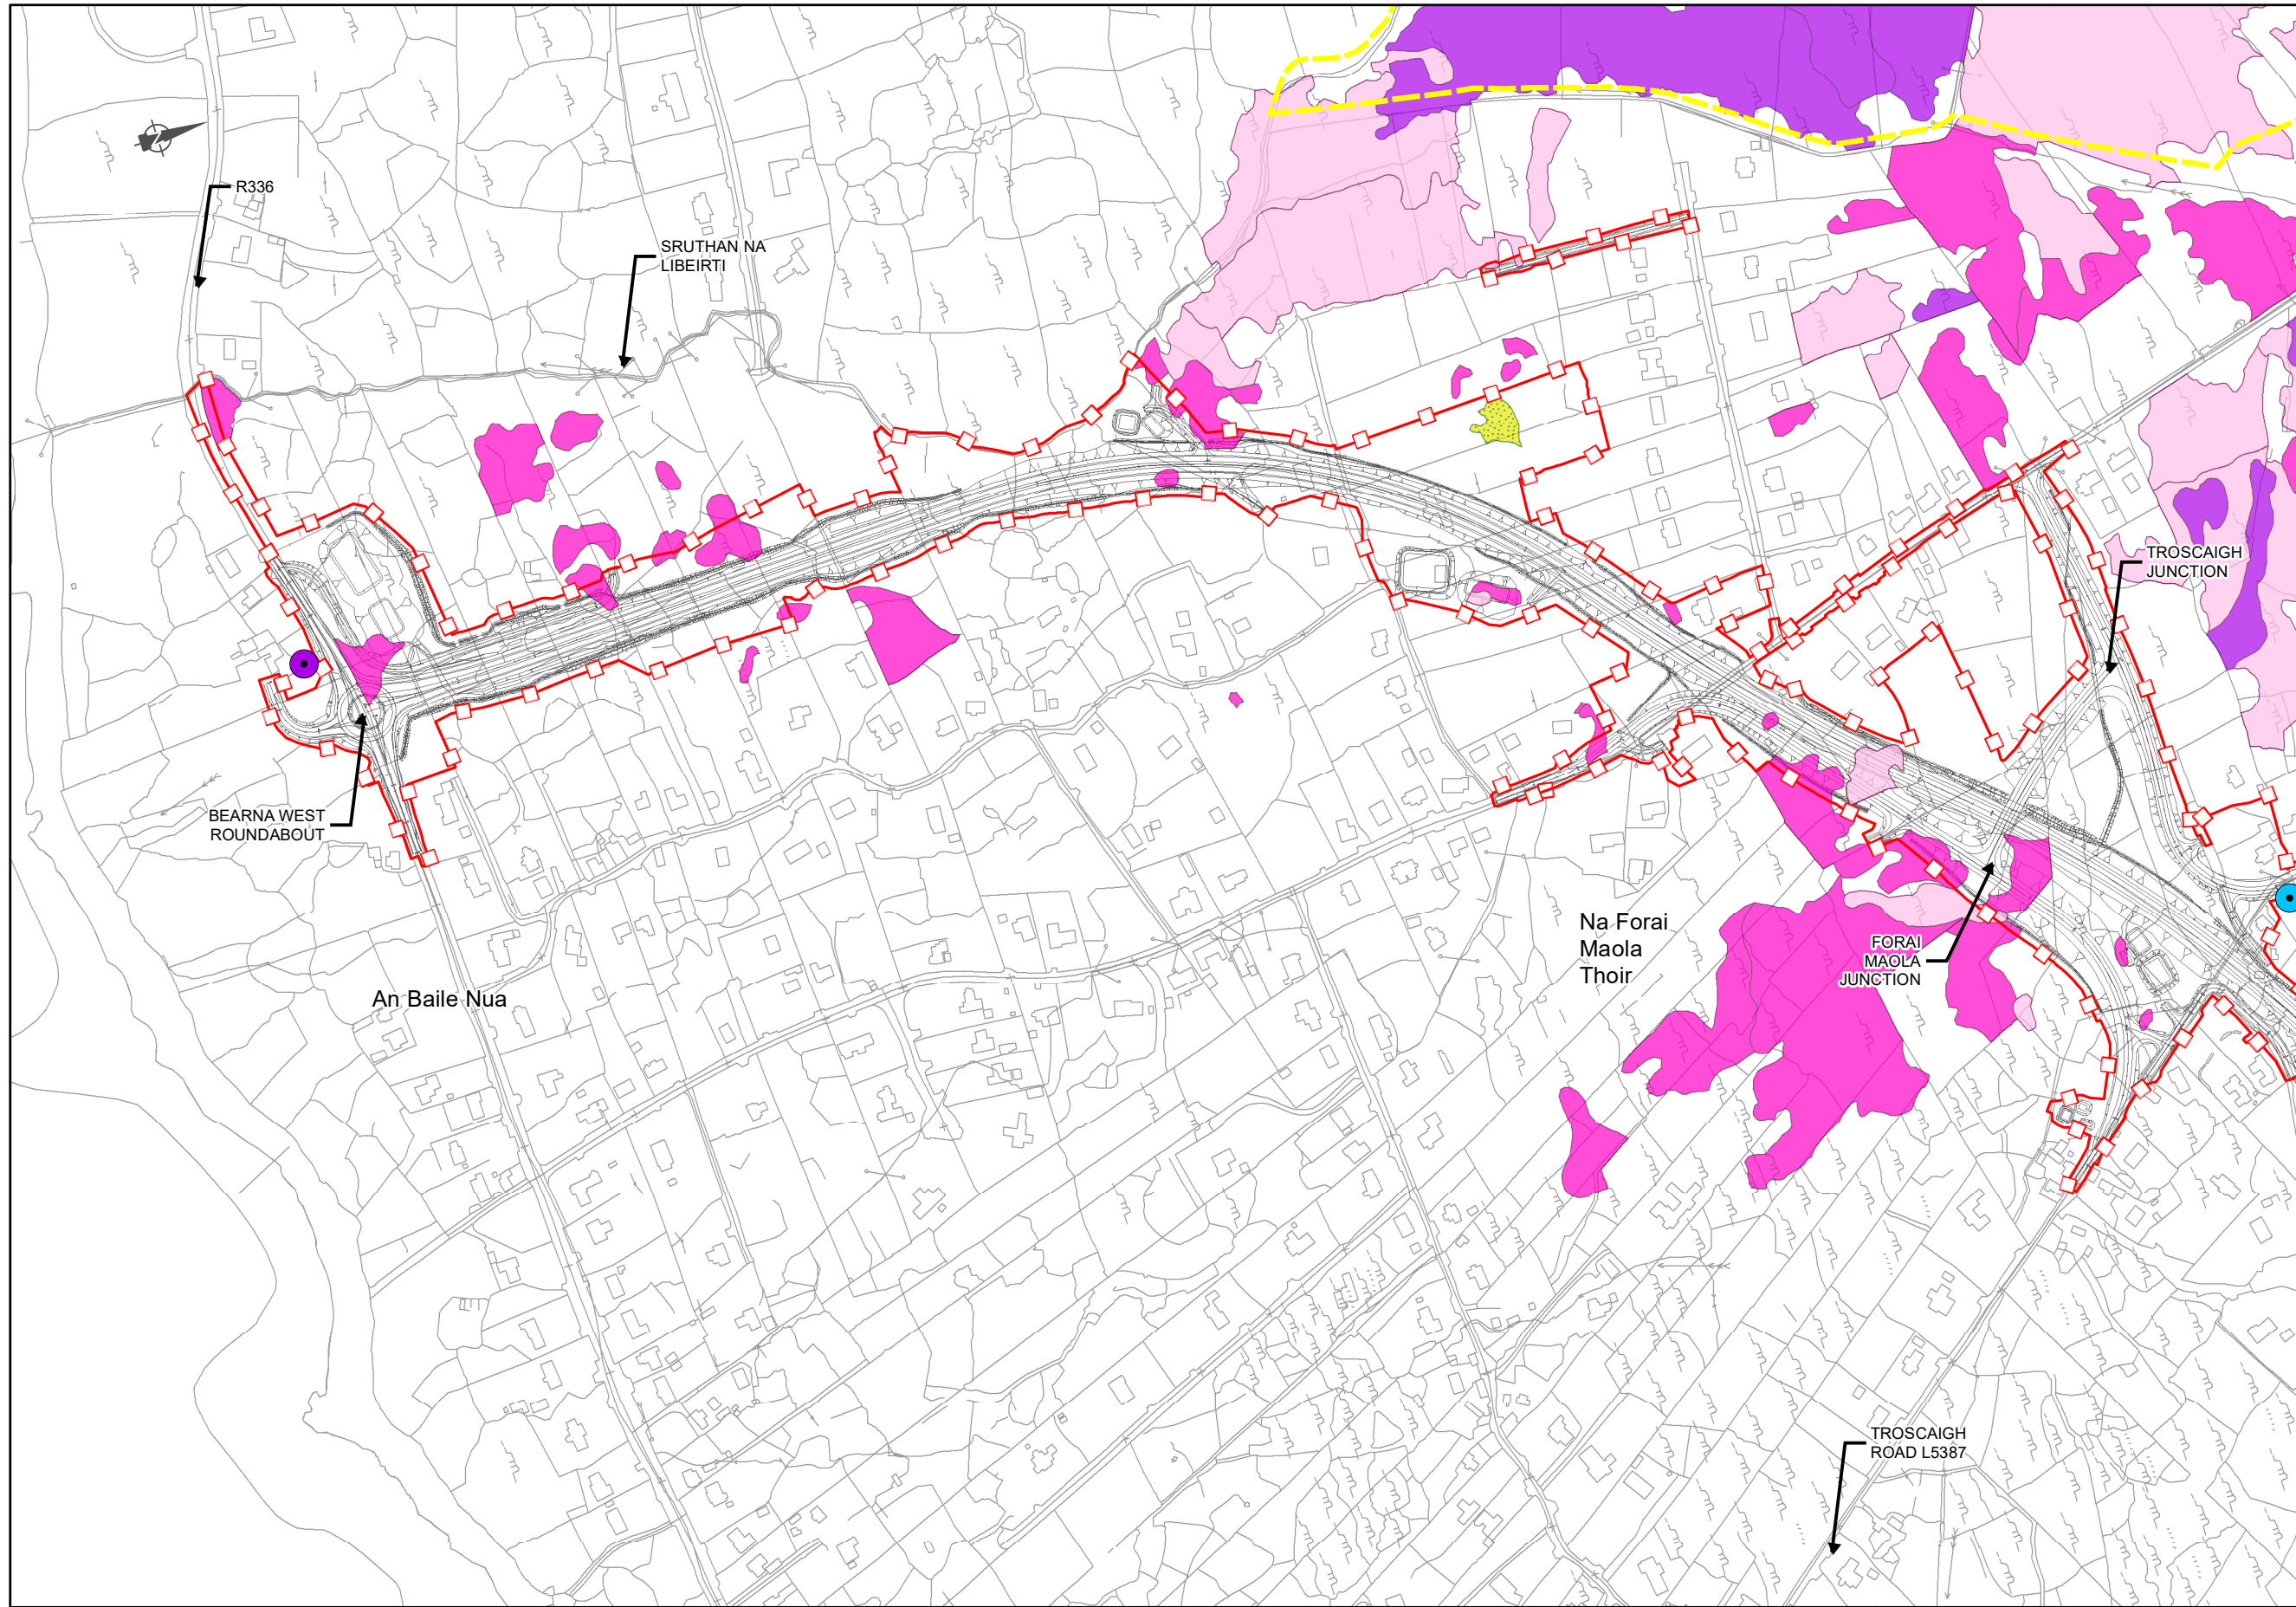

San áireamh tá sonraíocht Shuirbhéireacht Ordánais Éireann arís atáirgeadh faoi Cheadúnas OSI Uimh. 2010/18CCMA/Comhairle Contae na Gaillimhe. Sáraitonn atáirgeadh neamhdarthe cóipcheart Shuirbhéireacht Ordánais Éireann agus Rialtas na hÉireann. © Suirbhéireacht Ordánais Éireann, 2010.

© Suirbhéireacht Ordánais Éireann. Gach ceart ar chosaint. Uimh. cheadúnais 2010/18CCMA/Comhairle Contae na Gaillimhe.

Includes Ordnance Survey Ireland data reproduced under OSI Licence number 2010/18CCMA/Galway County Council. Unauthorised reproduction infringes Ordnance Survey Ireland and Government of Ireland copyright. © Ordnance Survey Ireland, 2010.

© Ordnance Survey Ireland. All rights reserved. Licence number 2010/18CCMA/Galway County Council.


Clients

Comhairle Chontae na Gaillimhe
Galway County Council

AN6
Galway City Transport Project

GA
An Roinn Iompair Turasóireachta agus Spóirt
Department of Transport, Tourism and Sport

TII
Transport Infrastructure Ireland

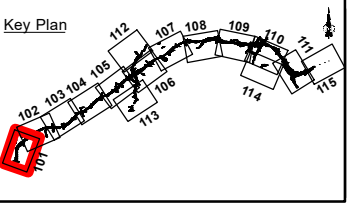

Consultant

ARUP

Corporate House
City East Business Park
Ballybrit, Galway, Ireland

Tel +353 (0)91 460675
www.N6GalwayCity.ie
www.arup.ie

Job Title

N6 Galway City Ring Road

Scale: 1:5,000

Date: September 2018

I1	28/09/2018	AG	MH	EMC
Issue	Date	By	Chkd	Appd

Drawing Title


Habitat Survey Results - Annex I
Habitat Types & Invasive Plant
Species. Sheet 01 of 15
Drawing Status

For Information

Job No	Drawing No	Issue
233985-00	Figure 8.15.1	11

EIA REPORT

- Legend**
- ■ ■ ■ City Boundary
 - Proposed Development Boundry
 - ▬ Proposed Road Development
 - ▭ National Heritage Areas (NHA)
 - Non Native Invasive Plant Species**
 - Rhododendron - Rhododendron ponticum
 - Habitat-Annex I Code**
 - 4010
 - 4030
 - 6410
 - *7130

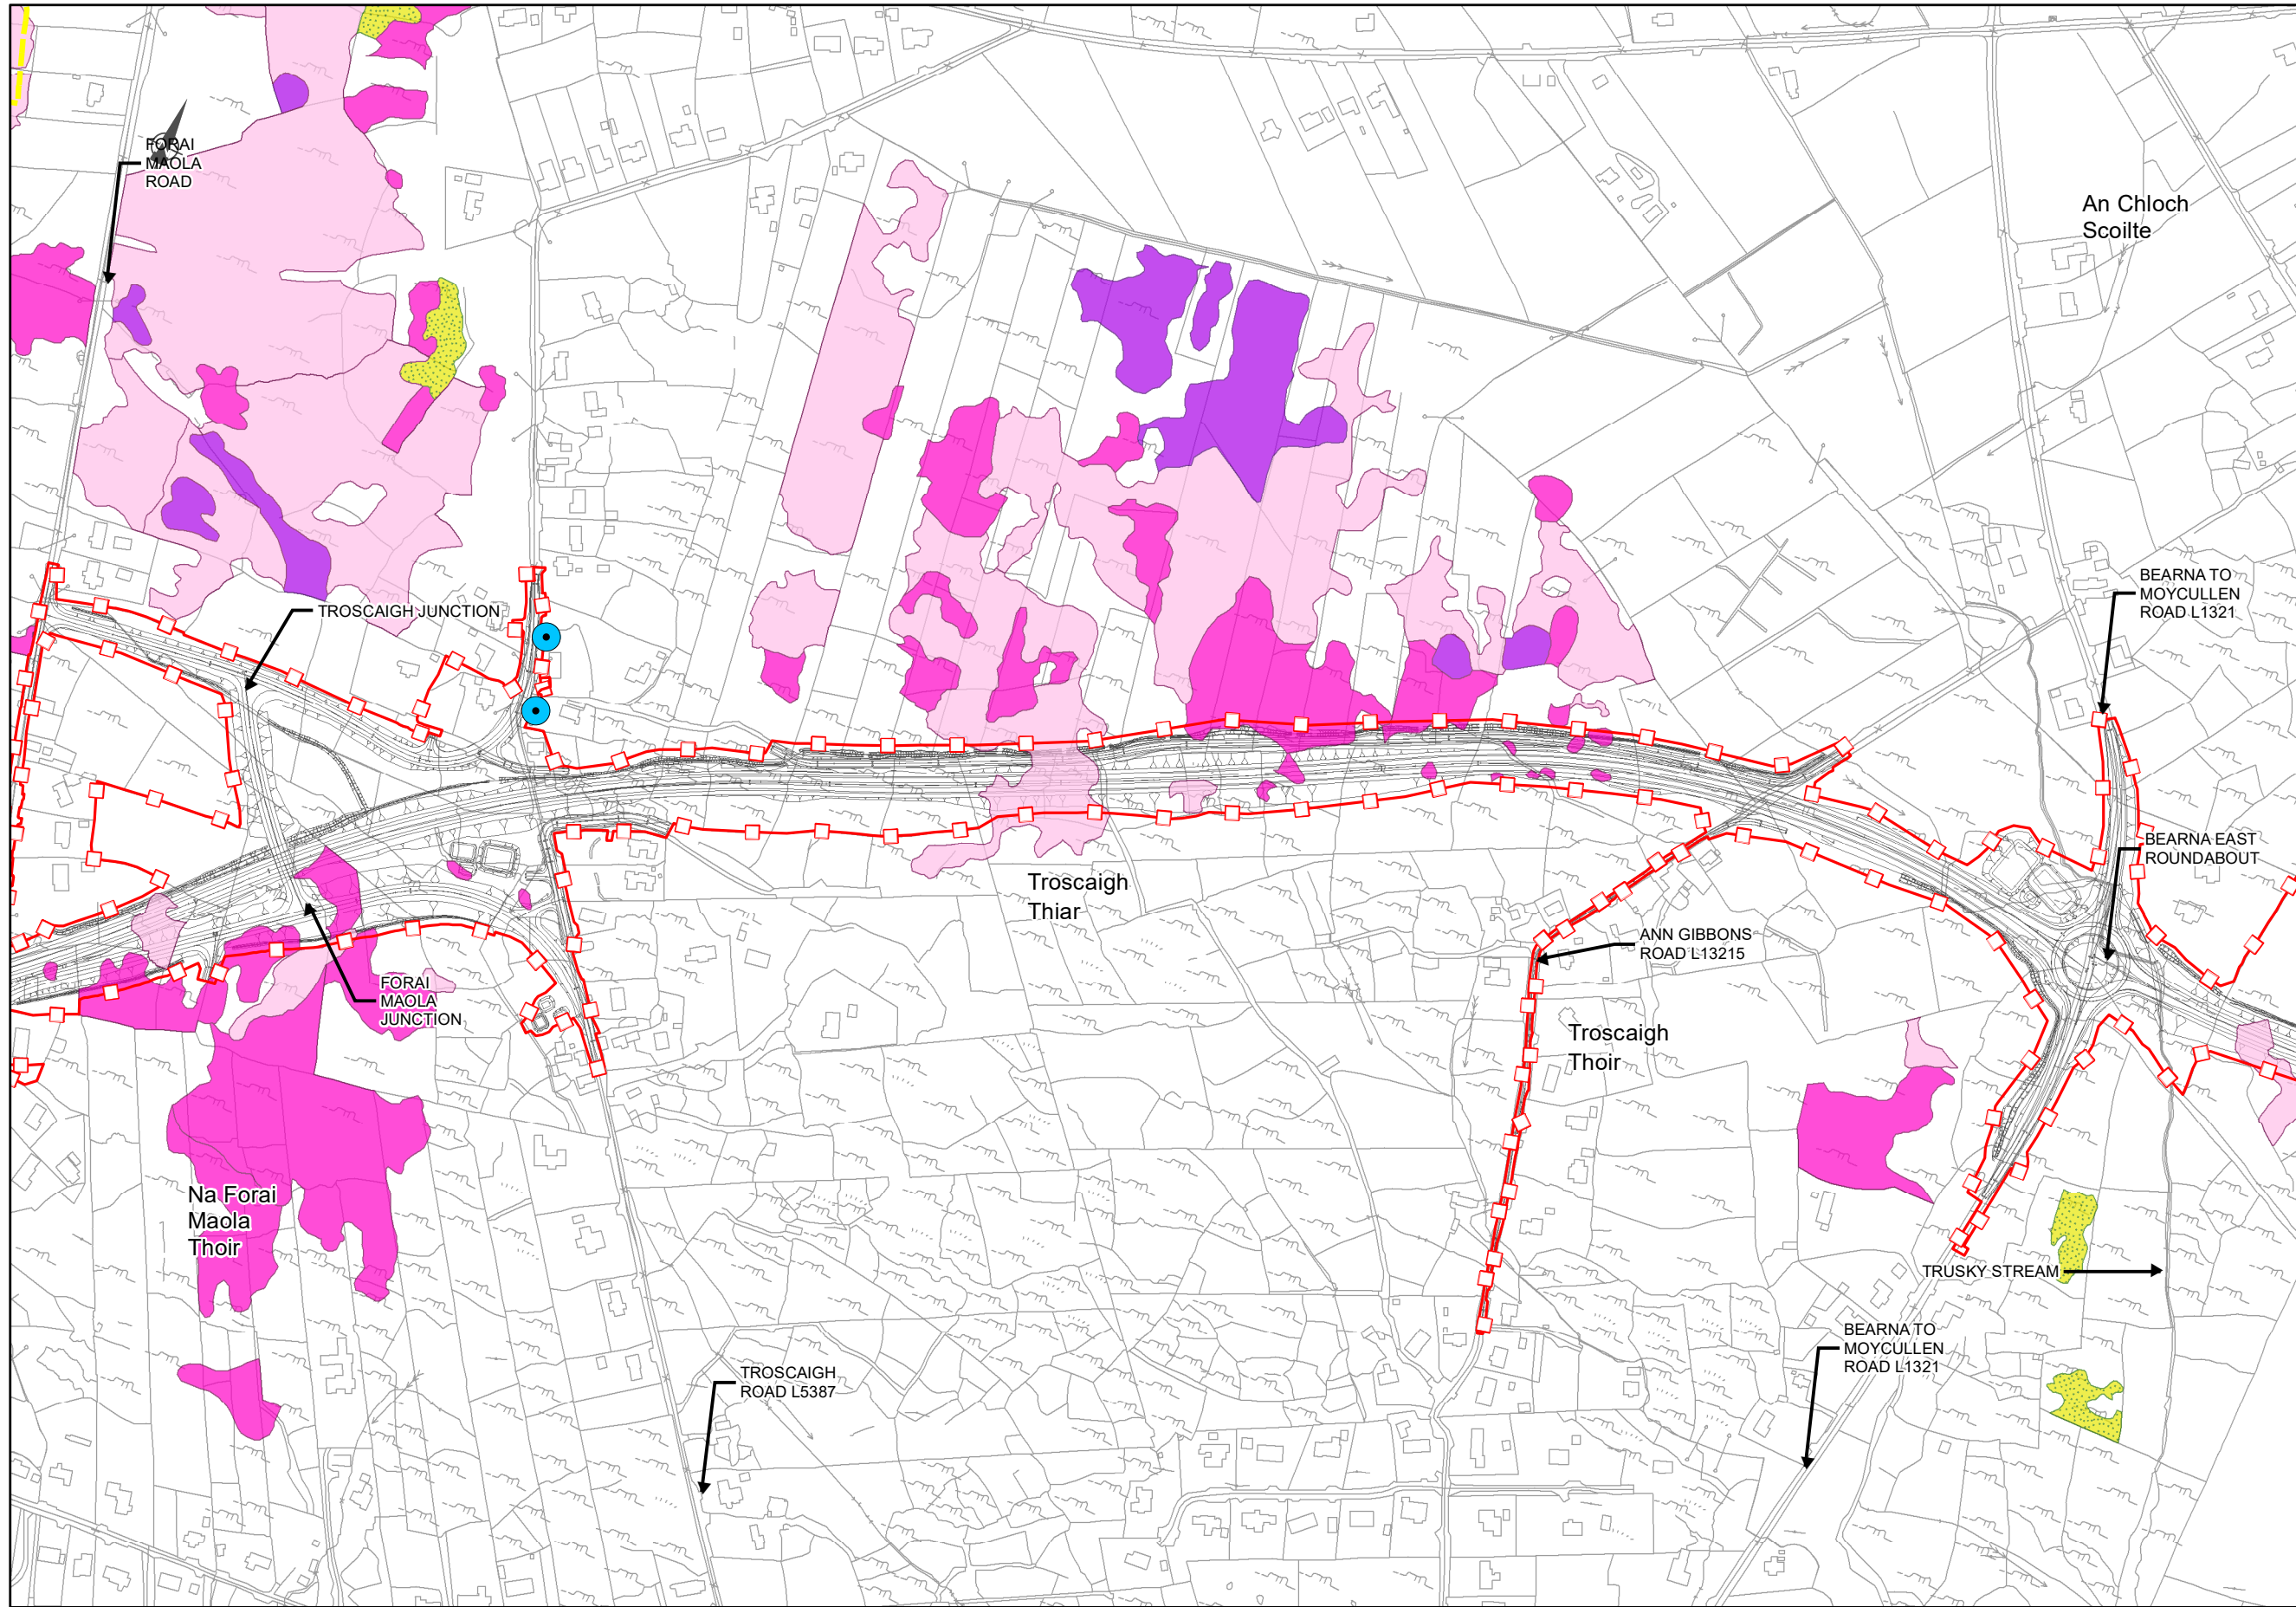

San áireamh tá sonraíocht Shuirbhéireacht Ordánais Éireann arís atáirgeadh faoi Cheadúnas OSI Uimh. 2010/18CCMA/Comhairle Contae na Gaillimhe. Sáráitonn atáirgeadh neamhdátaíthe cóipcheart Shuirbhéireacht Ordánais Éireann agus Rialtas na hÉireann. © Suirbhéireacht Ordánais Éireann, 2010.

© Suirbhéireacht Ordánais Éireann. Gach ceart ar chosaint. Uimhír cheadúnais 2010/18CCMA/Comhairle Contae na Gaillimhe.

Includes Ordnance Survey Ireland data reproduced under OSI Licence number 2010/18CCMA/Galway County Council. Unauthorised reproduction infringes Ordnance Survey Ireland and Government of Ireland copyright. © Ordnance Survey Ireland, 2010.

© Ordnance Survey Ireland. All rights reserved. Licence number 2010/18CCMA/Galway County Council.


Clients

Comhairle Chontae na Gaillimhe
Galway County Council

AN6
Galway City Transport Project

GA
An Roinn Iompair Turasóireachta agus Spóirt
Department of Transport, Tourism and Sport

TIU
Transport Infrastructure Unit

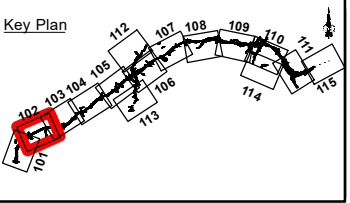

Consultant

ARUP

Corporate House
City East Business Park
Ballybrit, Galway, Ireland

Tel +353 (0)91 460675
www.N6GalwayCity.ie
www.arup.ie

Job Title

N6 Galway City Ring Road

Scale: 1:5,000

Date: September 2018


Issue	Date	By	Chkd	Appd
I1	28/09/2018	AG	MH	EMC

Drawing Title

Habitat Survey Results - Annex I
Habitat Types & Invasive Plant
Species. Sheet 02 of 15
Drawing Status

For Information

Job No	Drawing No	Issue
233985-00	Figure 8.15.2	I1

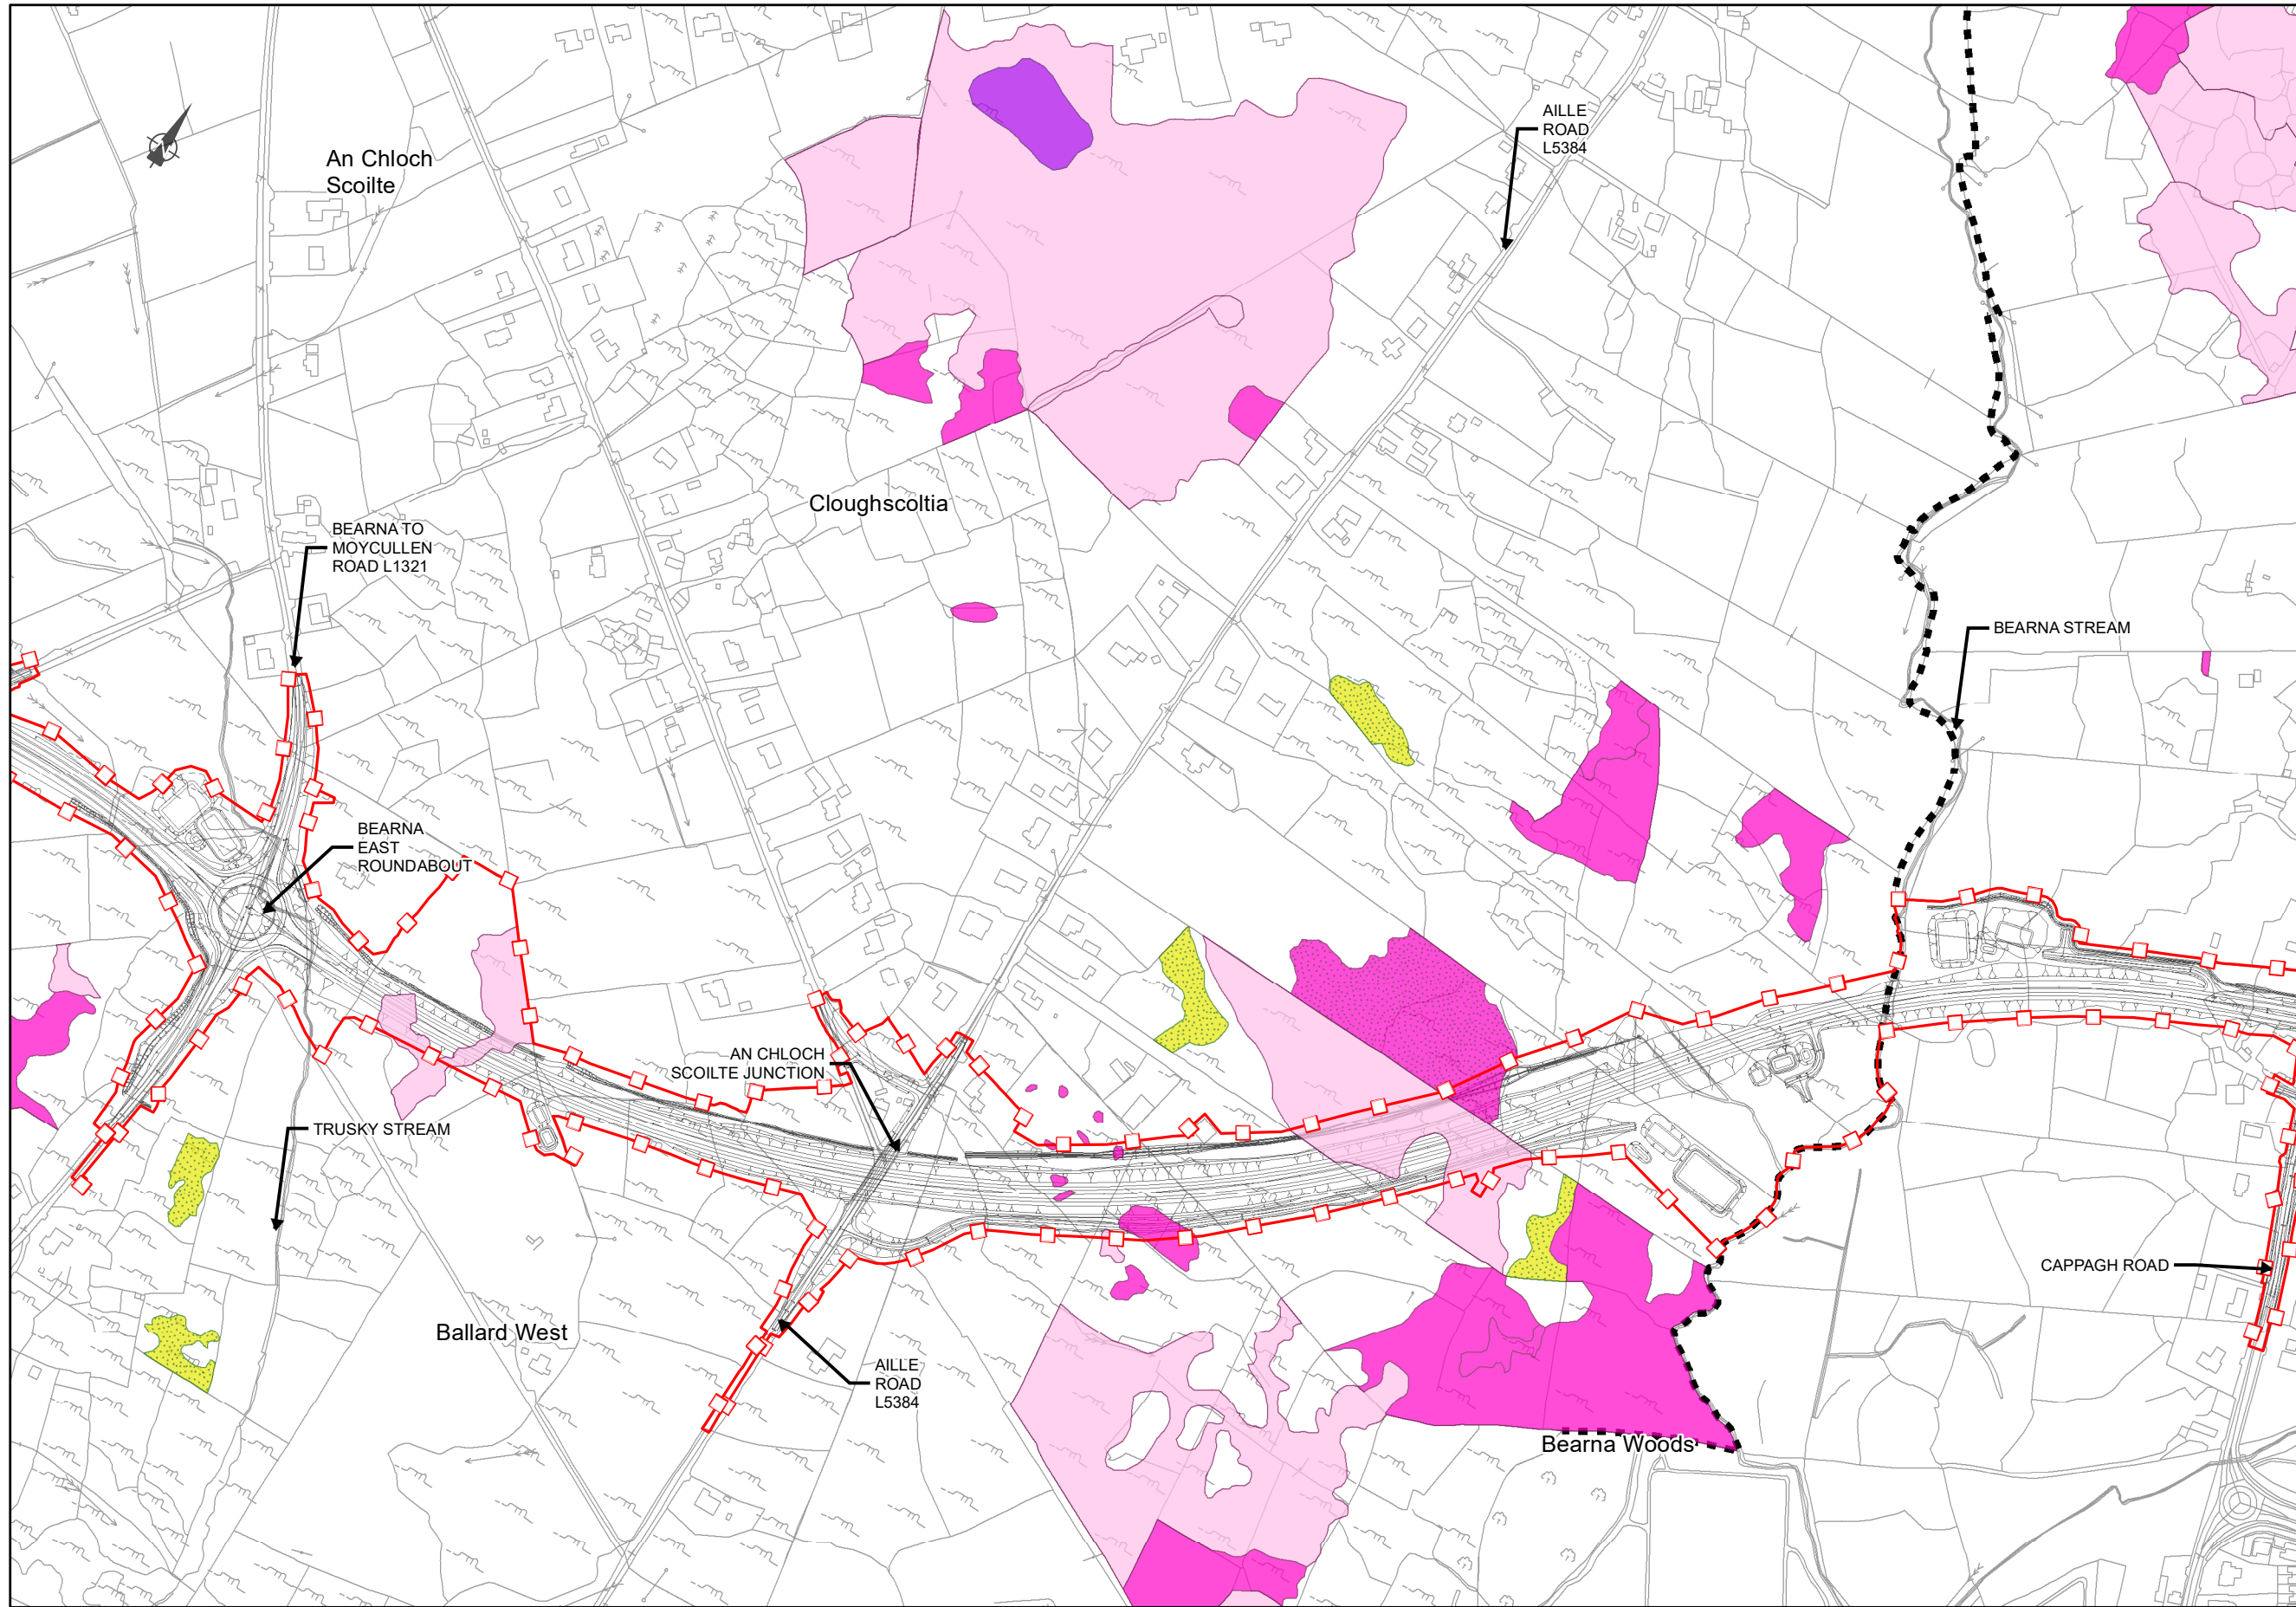

Legend

- City Boundary
- - - Proposed Development Boundry
- ▨ Proposed Road Development

Habitat-Annex I Code

- 4030/4010
- 4010
- 4030
- 6410
- *7130

San áireamh tá sonraíocht Shuirbhéireacht Ordánais Éireann ama atáirgeadh faoi Cheadúnas OSI Uimh. 2010/18CCMA/Comhairle Contae na Gaillimhe. Sáráronn atáirgeadh neamhdátaíthe cóipcheart Shuirbhéireacht Ordánais Éireann agus Rialtas na hÉireann. © Suirbhéireacht Ordánais Éireann, 2010.

© Suirbhéireacht Ordánais Éireann. Gach ceart ar chosaint. Uimh. cheadúnais 2010/18CCMA/Comhairle Contae na Gaillimhe.

Includes Ordnance Survey Ireland data reproduced under OSI Licence number 2010/18CCMA/Galway County Council. Unauthorised reproduction infringes Ordnance Survey Ireland and Government of Ireland copyright. © Ordnance Survey Ireland, 2010.

© Ordnance Survey Ireland. All rights reserved. Licence number 2010/18CCMA/Galway County Council.


Clients

Comhairle Chontae na Gaillimhe
Galway County Council

AN6
Galway City Transport Project

GA
An Roinn Iompair Turasóireachta agus Spóirt
Department of Transport, Tourism and Sport

TIIV
Transport Infrastructure and Vehicle

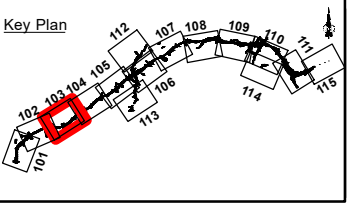

Consultant

ARUP

Corporate House
City East Business Park
Ballybrit, Galway, Ireland

Tel +353 (0)91 460675
www.N6GalwayCity.ie
www.arup.ie

Job Title
N6 Galway City Ring Road

Scale: **1:5,000**

Date: **September 2018**


I1	28/09/2018	AG	MH	EMC
Issue	Date	By	Chkd	Appd

Drawing Title
Habitat Survey Results - Annex I
Habitat Types & Invasive Plant
Species. Sheet 03 of 15
Drawing Status

For Information

Job No	Drawing No	Issue
233985-00	Figure 8.15.3	11

EIA REPORT

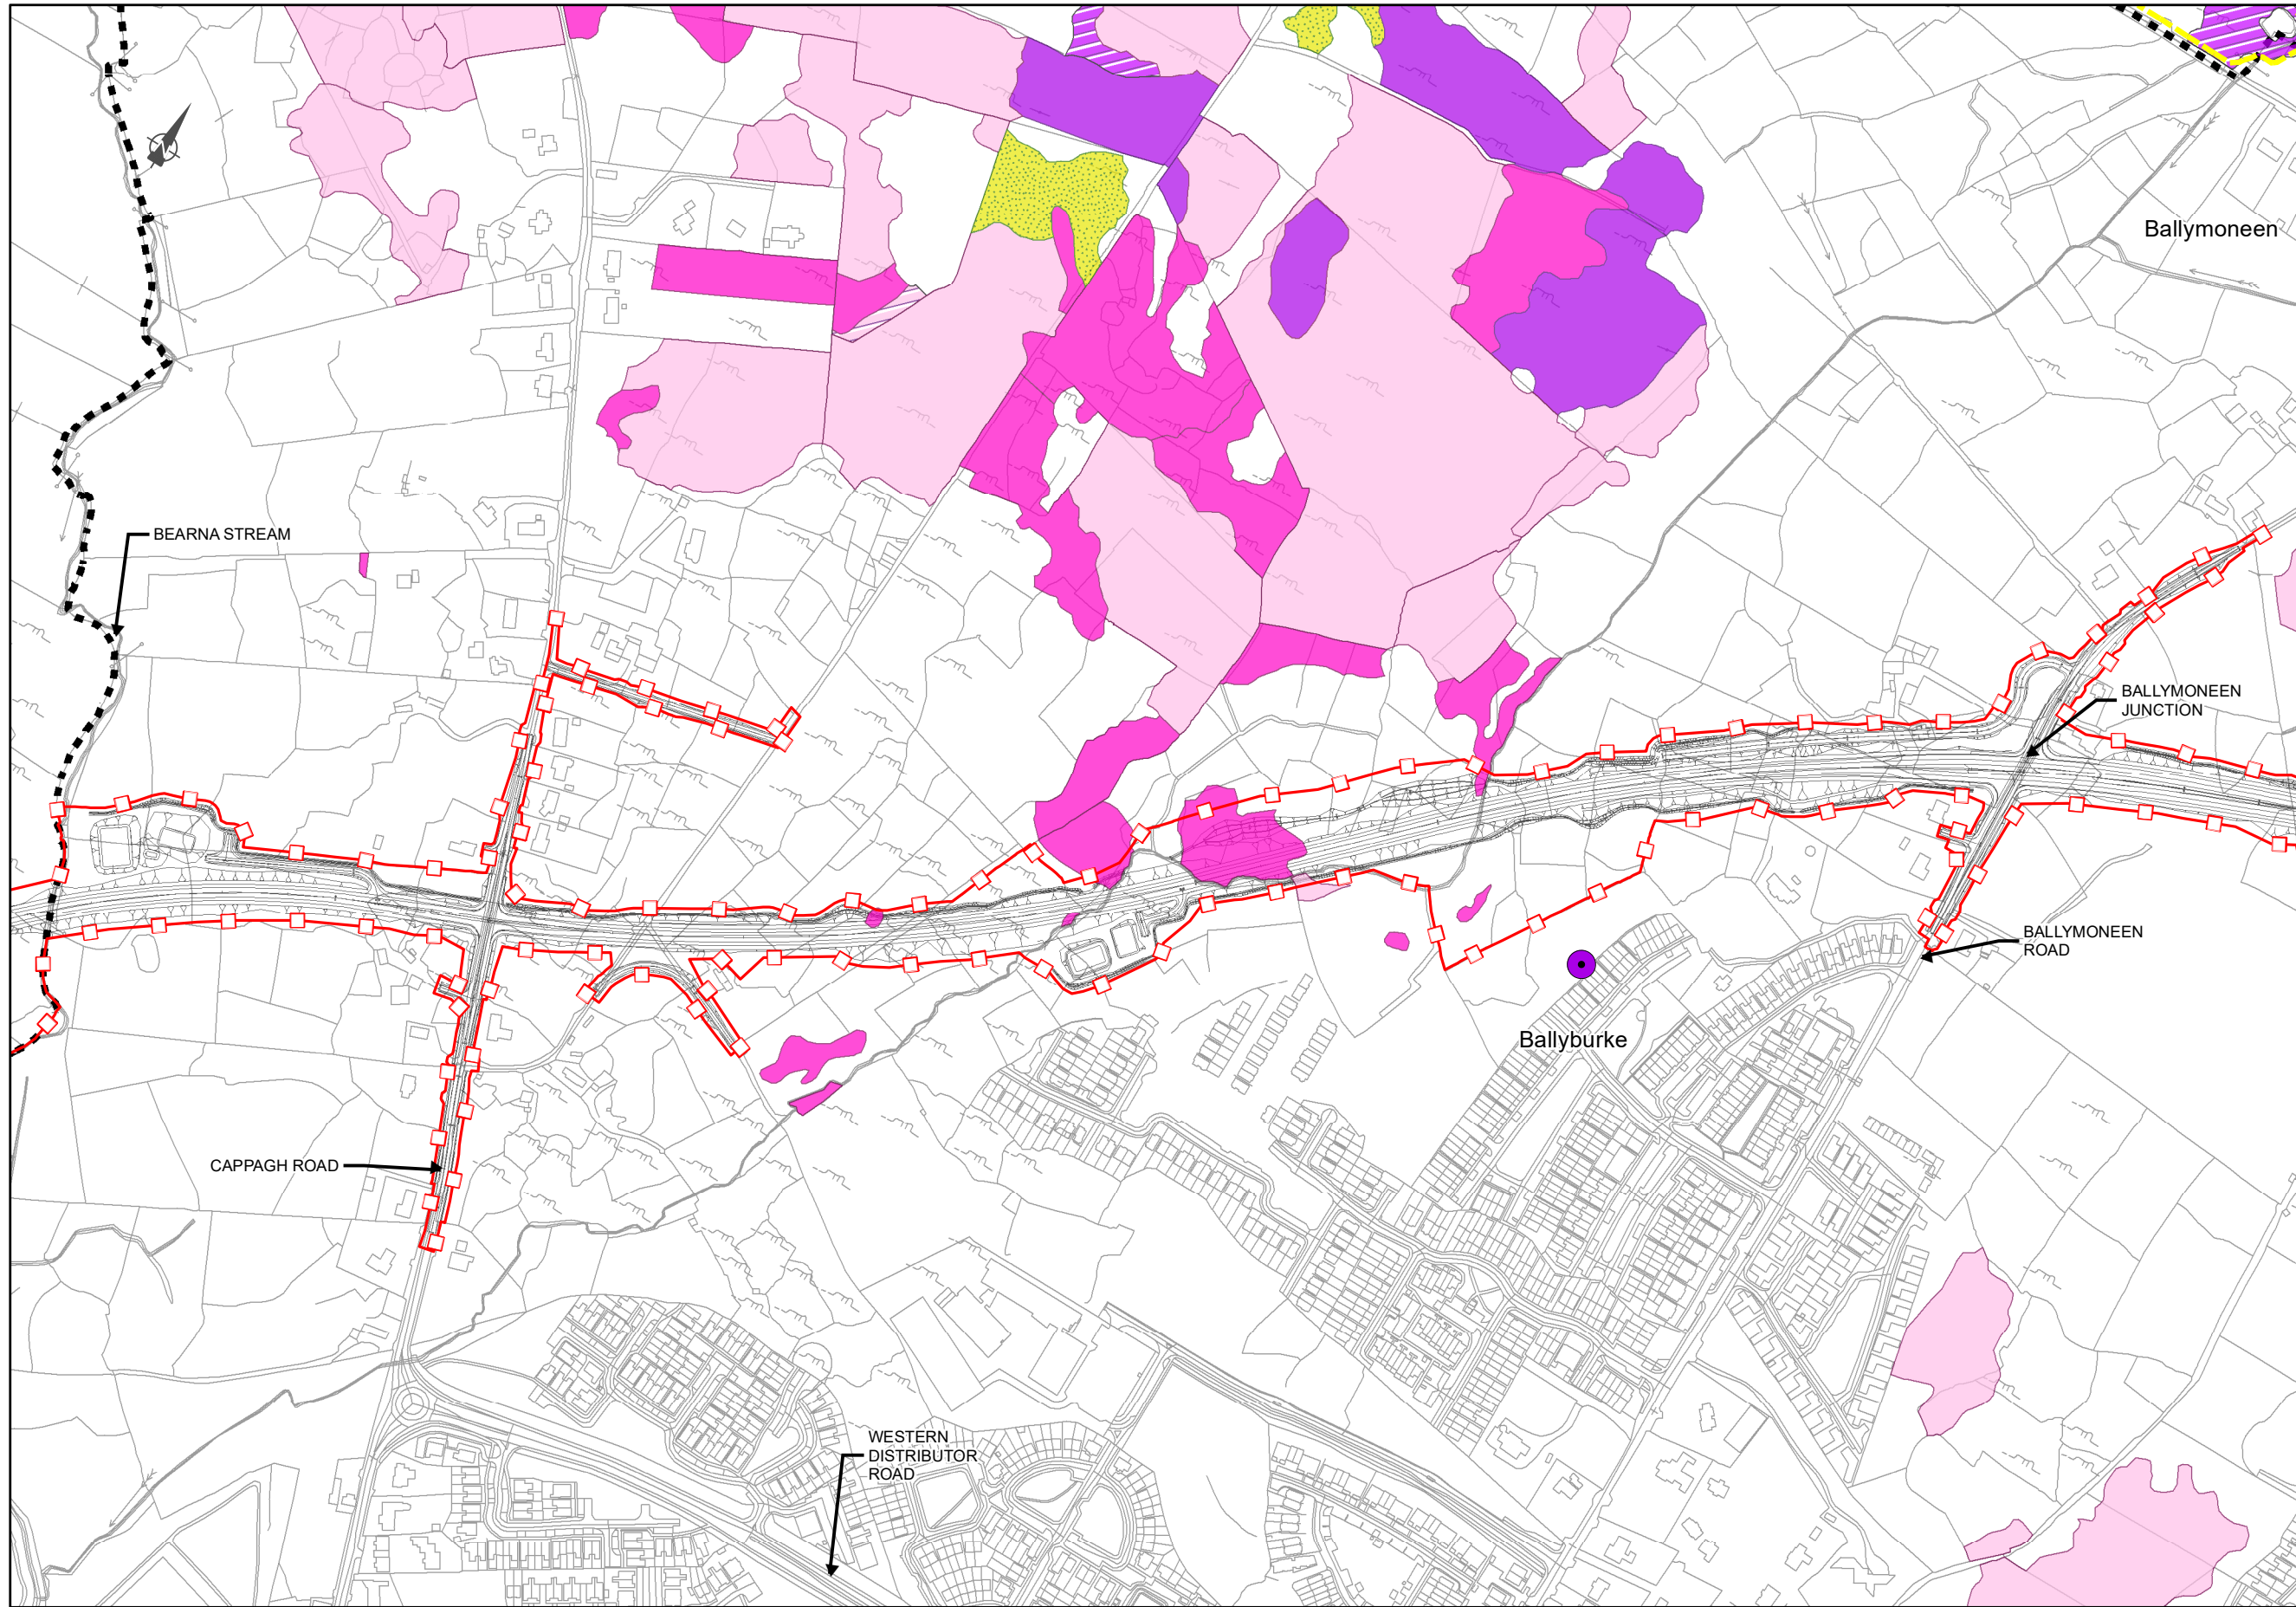

- Legend**
- City Boundary
 - Proposed Development Boundry
 - Proposed Road Development
 - National Heritage Areas (NHA)
- Non Native Invasive Plant Species**
- Japanese knotweed - Fallopia japonica
- Habitat-Annex I Code**
- 4010
 - 4030
 - 6410
 - *7130
 - 7130
 - 7140


San áireamh tá sonraíocht Shuirbhéireacht Ordánais Éireann ann atáirgeadh faoi Cheadúnas OSÍ Uimh. 2010/18CCMA/Comhairle Contae na Gaillimhe. Sáraitonn atáirgeadh neamhdáiríthe cóipeacht Shuirbhéireacht Ordánais Éireann agus Rialtas na hÉireann. © Suirbhéireacht Ordánais Éireann, 2010.

© Suirbhéireacht Ordánais Éireann. Gach ceart ar chosaint. Uimhr cheadúnais 2010/18CCMA/Comhairle Contae na Gaillimhe.

Includes Ordnance Survey Ireland data reproduced under OSI Licence number 2010/18CCMA/Galway County Council. Unauthorised reproduction infringes Ordnance Survey Ireland and Government of Ireland copyright. © Ordnance Survey Ireland, 2010.

© Ordnance Survey Ireland. All rights reserved. Licence number 2010/18CCMA/Galway County Council.

Clients

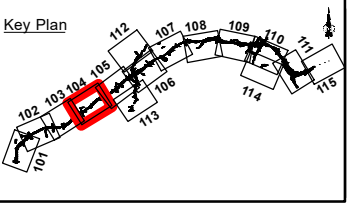

Consultant

Corporate House
City East Business Park
Ballybrit, Galway, Ireland

Tel +353 (0)91 460675
www.N6GalwayCity.ie
www.arup.ie

Job Title
N6 Galway City Ring Road

Scale: **1:5,000**


Date: **September 2018**

Issue	Date	By	Chkd	Appd
I1	28/09/2018	AG	MH	EMC

Drawing Title
Habitat Survey Results - Annex I
Habitat Types & Invasive Plant
Species. Sheet 04 of 15
Drawing Status

For Information

Job No	Drawing No	Issue
233985-00	Figure 8.15.4	I1

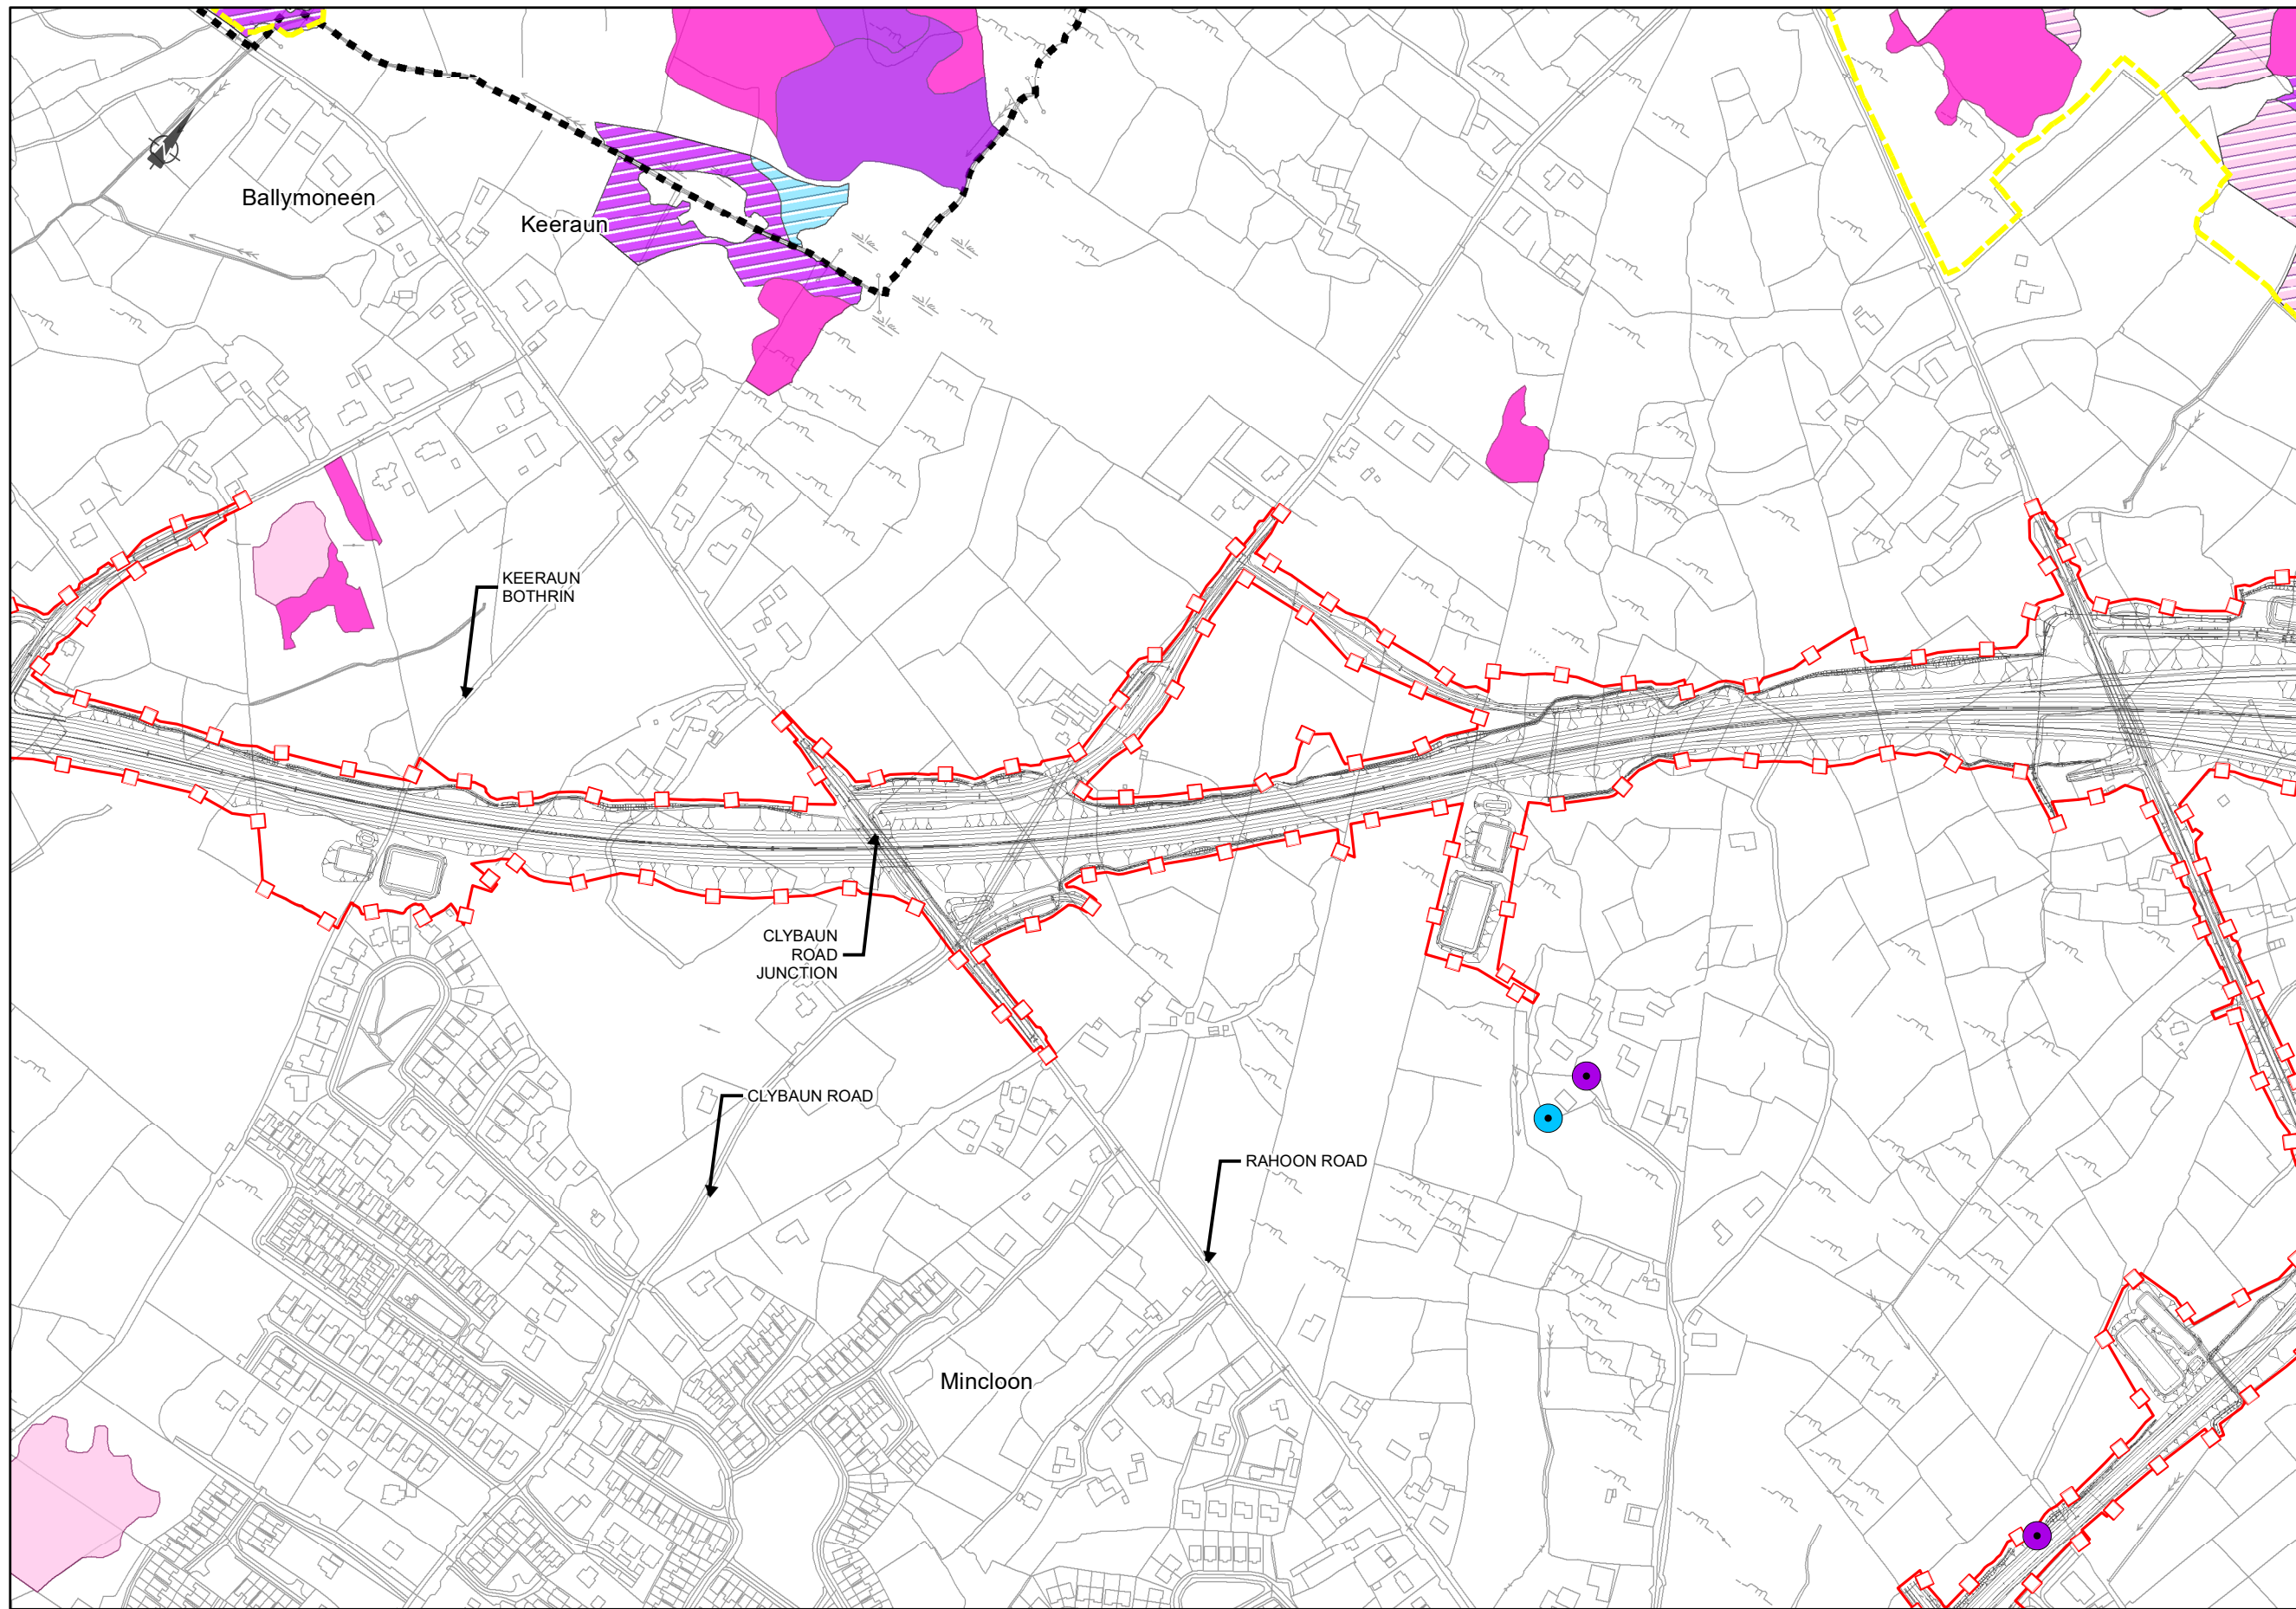

EIA REPORT

Legend

- City Boundary
- Proposed Development Boundry
- Proposed Road Development
- National Heritage Areas (NHA)

Non Native Invasive Plant Species

- Japanese knotweed - Fallopia japonica
- Rhododendron - Rhododendron ponticum

Habitat-Annex I Code

- 4010
- 4030
- *7130
- 7130
- 7140
- 7230

San áireamh tá sonraíocht Shuirbhéireacht Ordánais Éireann arís atáirgeadh faoi Cheadúnas OSI Uimh. 2010/18CCMA/Comhairle Contae na Gaillimhe. Sáraitonn atáirgeadh neamhúdarthe cóipcheart Shuirbhéireacht Ordánais Éireann agus Rialtas na hÉireann. © Suirbhéireacht Ordánais Éireann, 2010.

© Suirbhéireacht Ordánais Éireann. Gach ceart ar chosaint. Uimh. cheadúnais 2010/18CCMA/Comhairle Contae na Gaillimhe.

Includes Ordnance Survey Ireland data reproduced under OSI Licence number 2010/18CCMA/Galway County Council. Unauthorised reproduction infringes Ordnance Survey Ireland and Government of Ireland copyright. © Ordnance Survey Ireland, 2010.

© Ordnance Survey Ireland. All rights reserved. Licence number 2010/18CCMA/Galway County Council.


Clients

Comhairle Chontae na Gaillimhe
Galway County Council

AN6
Galway City Transport Project

GA
An Roinn Iompair Turasóireachta agus Spóirt
Department of Transport, Tourism and Sport

TIIV
Transport Infrastructure Ireland

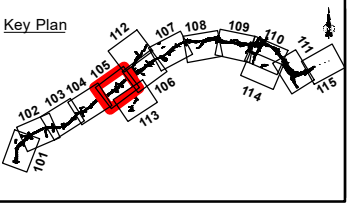

Consultant

ARUP

Corporate House
City East Business Park
Ballybrit, Galway, Ireland

Tel +353 (0)91 460675
www.N6GalwayCity.ie
www.arup.ie

Job Title

N6 Galway City Ring Road

Scale: 1:5,000

Date: September 2018


Issue	Date	By	Chkd	Appd
I1	28/09/2018	AG	MH	EMC

Drawing Title

Habitat Survey Results - Annex I
Habitat Types & Invasive Plant
Species. Sheet 05 of 15
Drawing Status

For Information

Job No	Drawing No	Issue
233985-00	Figure 8.15.5	I1

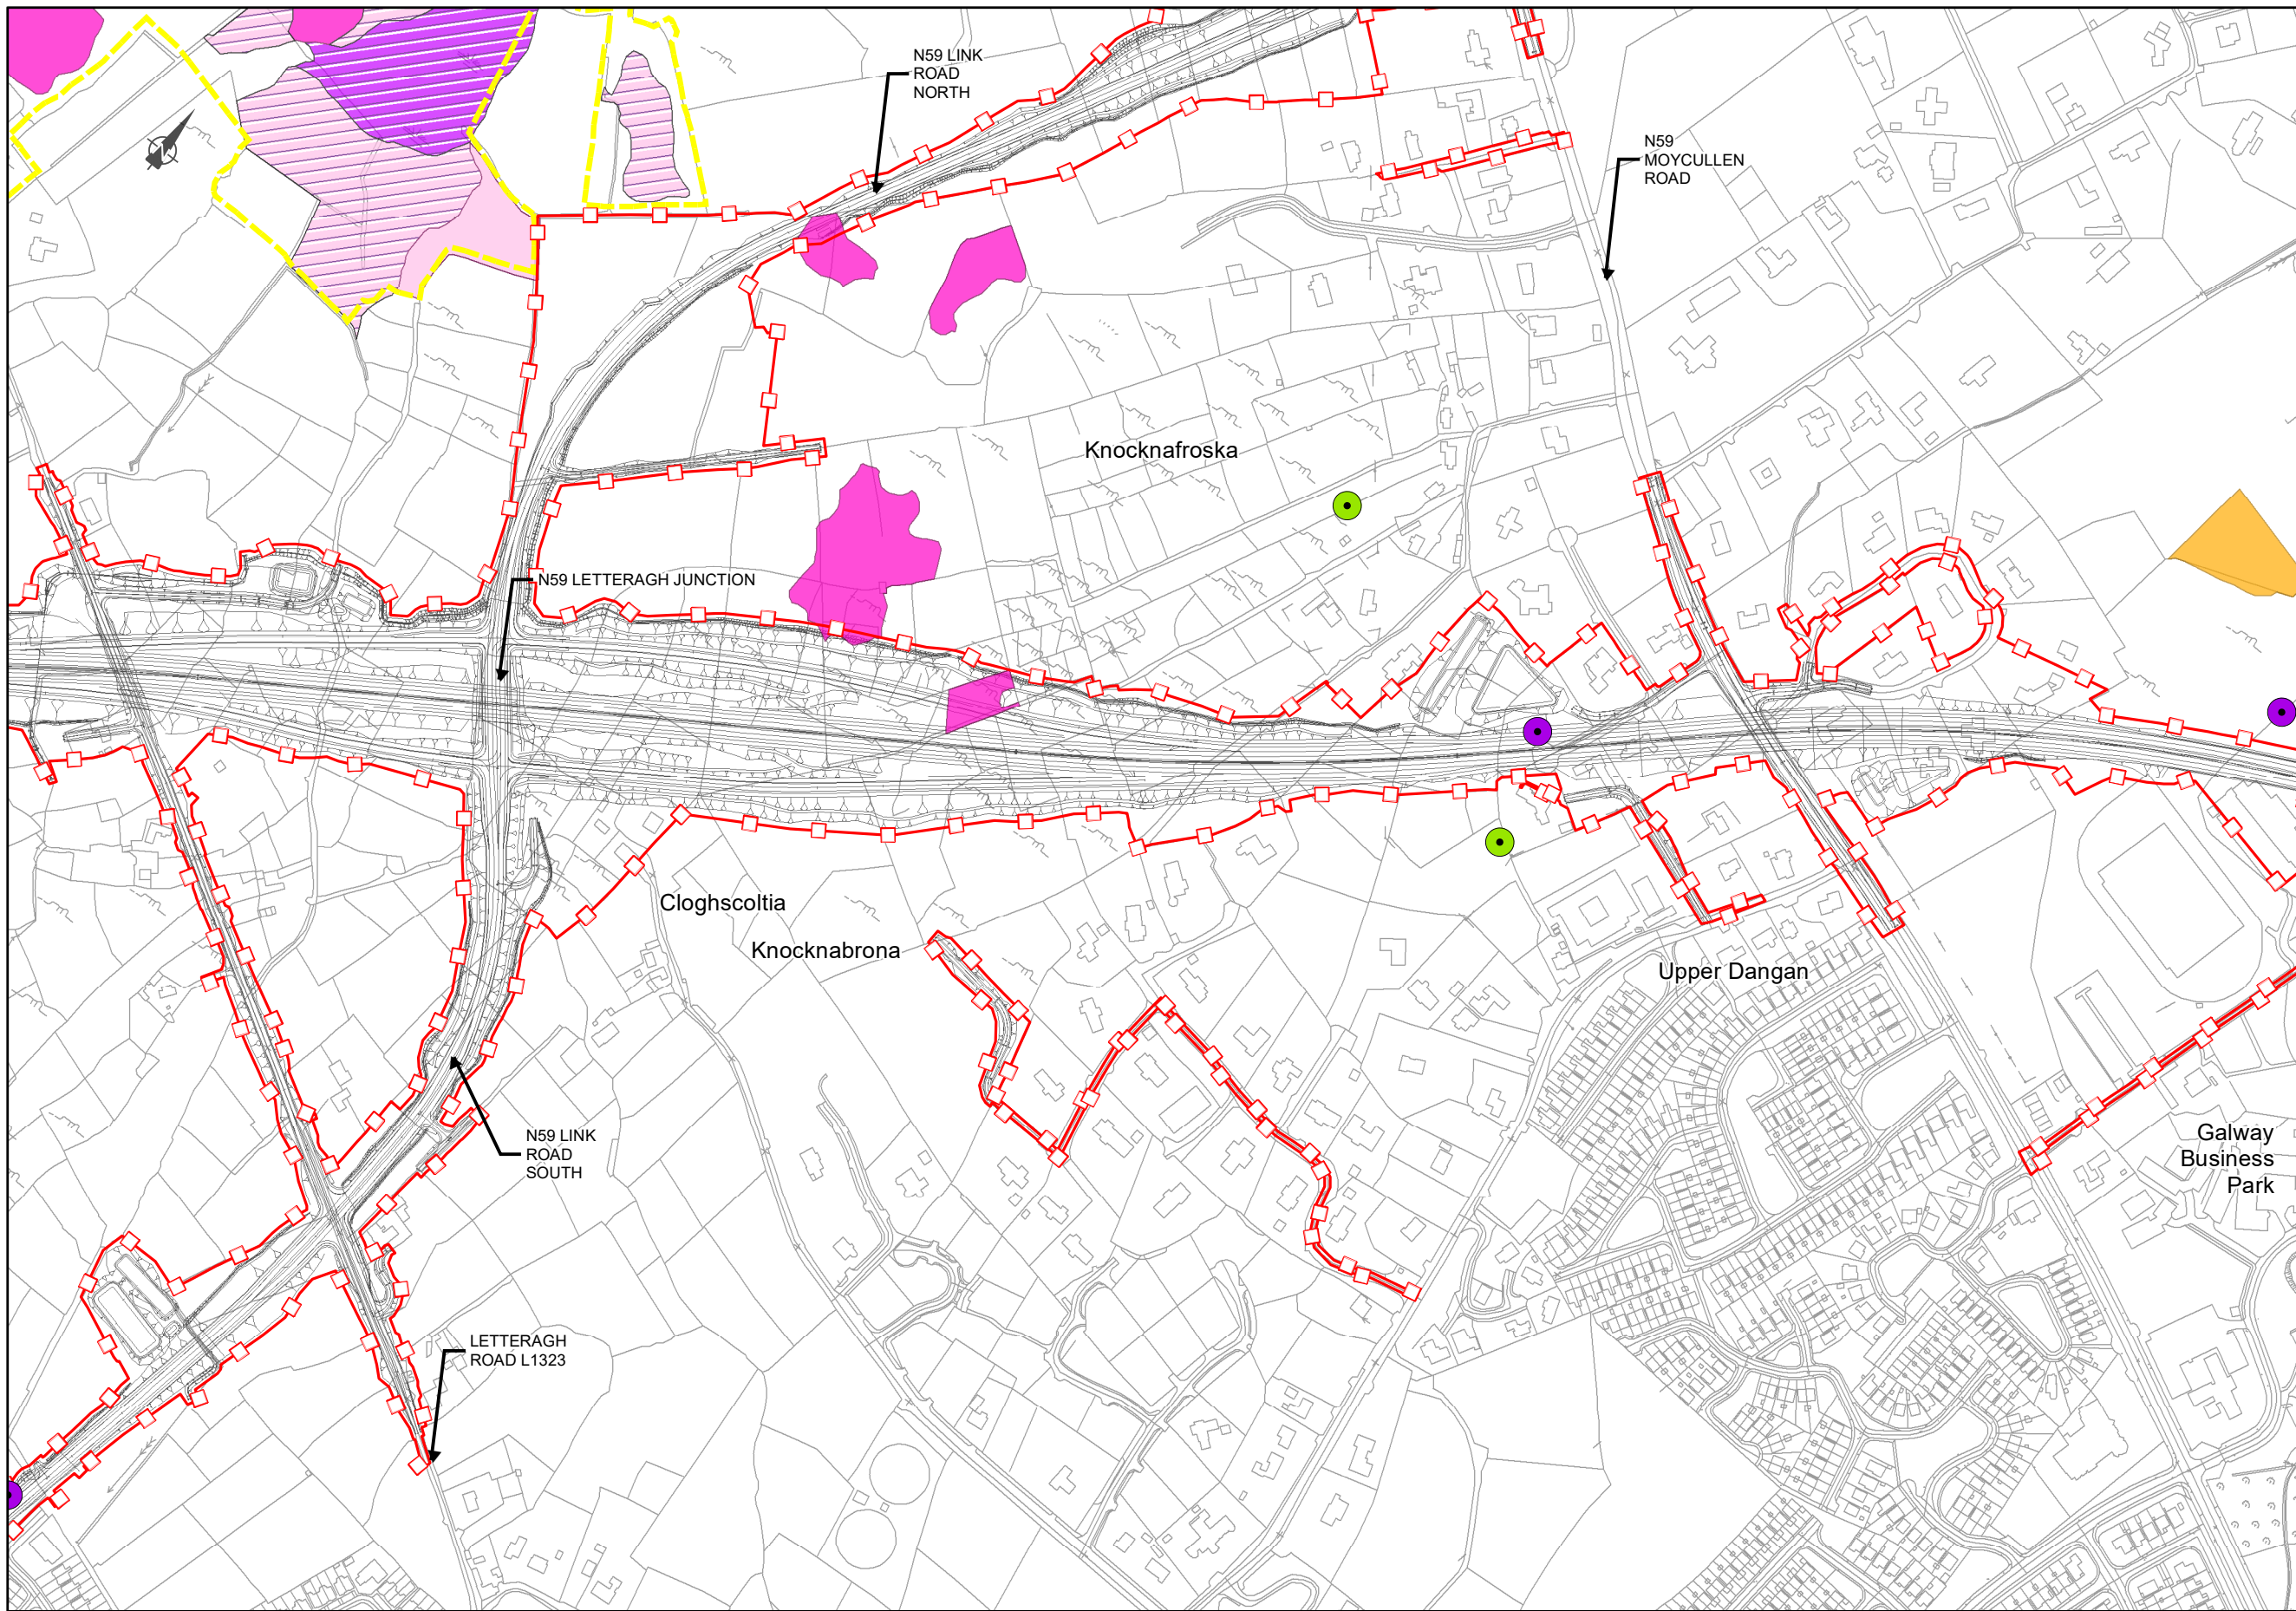

EIA REPORT

Legend

- ■ ■ ■ City Boundary
- Proposed Development Boundry
- ▬ Proposed Road Development
- ▭ National Heritage Areas (NHA)

Non Native Invasive Plant Species

- Himalayan knotweed - Persicaria wallichii
- Japanese knotweed - Fallopia japonica

Habitat-Annex I Code

- 4010
- 4030
- 7130
- 7140
- *91E0

San áireamh tá sonraíocht Shuirbhéireacht Ordánais Éireann arna atáirgeadh faoi Cheadúnas OSI Uimh. 2010/18CCMA/Comhairle Contae na Gaillimhe. Sáráronn atáirgeadh neamhdátaíthe cóipcheart Shuirbhéireacht Ordánais Éireann agus Rialtas na hÉireann. © Suirbhéireacht Ordánais Éireann, 2010.

© Suirbhéireacht Ordánais Éireann. Gach ceart ar chosaint. Uimh. cheadúnais 2010/18CCMA/Comhairle Contae na Gaillimhe.

Includes Ordnance Survey Ireland data reproduced under OSI Licence number 2010/18CCMA/Galway County Council. Unauthorised reproduction infringes Ordnance Survey Ireland and Government of Ireland copyright. © Ordnance Survey Ireland, 2010.

© Ordnance Survey Ireland. All rights reserved. Licence number 2010/18CCMA/Galway County Council.


Clients

Comhairle Chontae na Gaillimhe
Galway County Council

AN6
Galway City Transport Project

GA
An Roinn Iompair Turasoireachta agus Spóirt
Department of Transport, Tourism and Sport

TIIV
Transport Infrastructure Ireland

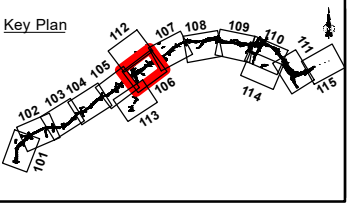

Consultant

ARUP

Corporate House
City East Business Park
Ballybrit, Galway, Ireland

Tel +353 (0)91 460675
www.N6GalwayCity.ie
www.arup.ie

Job Title
N6 Galway City Ring Road

Scale: 1:5,000


Date: September 2018

Issue	Date	By	Chkd	Appd
I1	28/09/2018	AG	MH	EMC

Drawing Title
Habitat Survey Results - Annex I
Habitat Types & Invasive Plant
Species. Sheet 06 of 15
Drawing Status

For Information

Job No	Drawing No	Issue
233985-00	Figure 8.15.6	I1

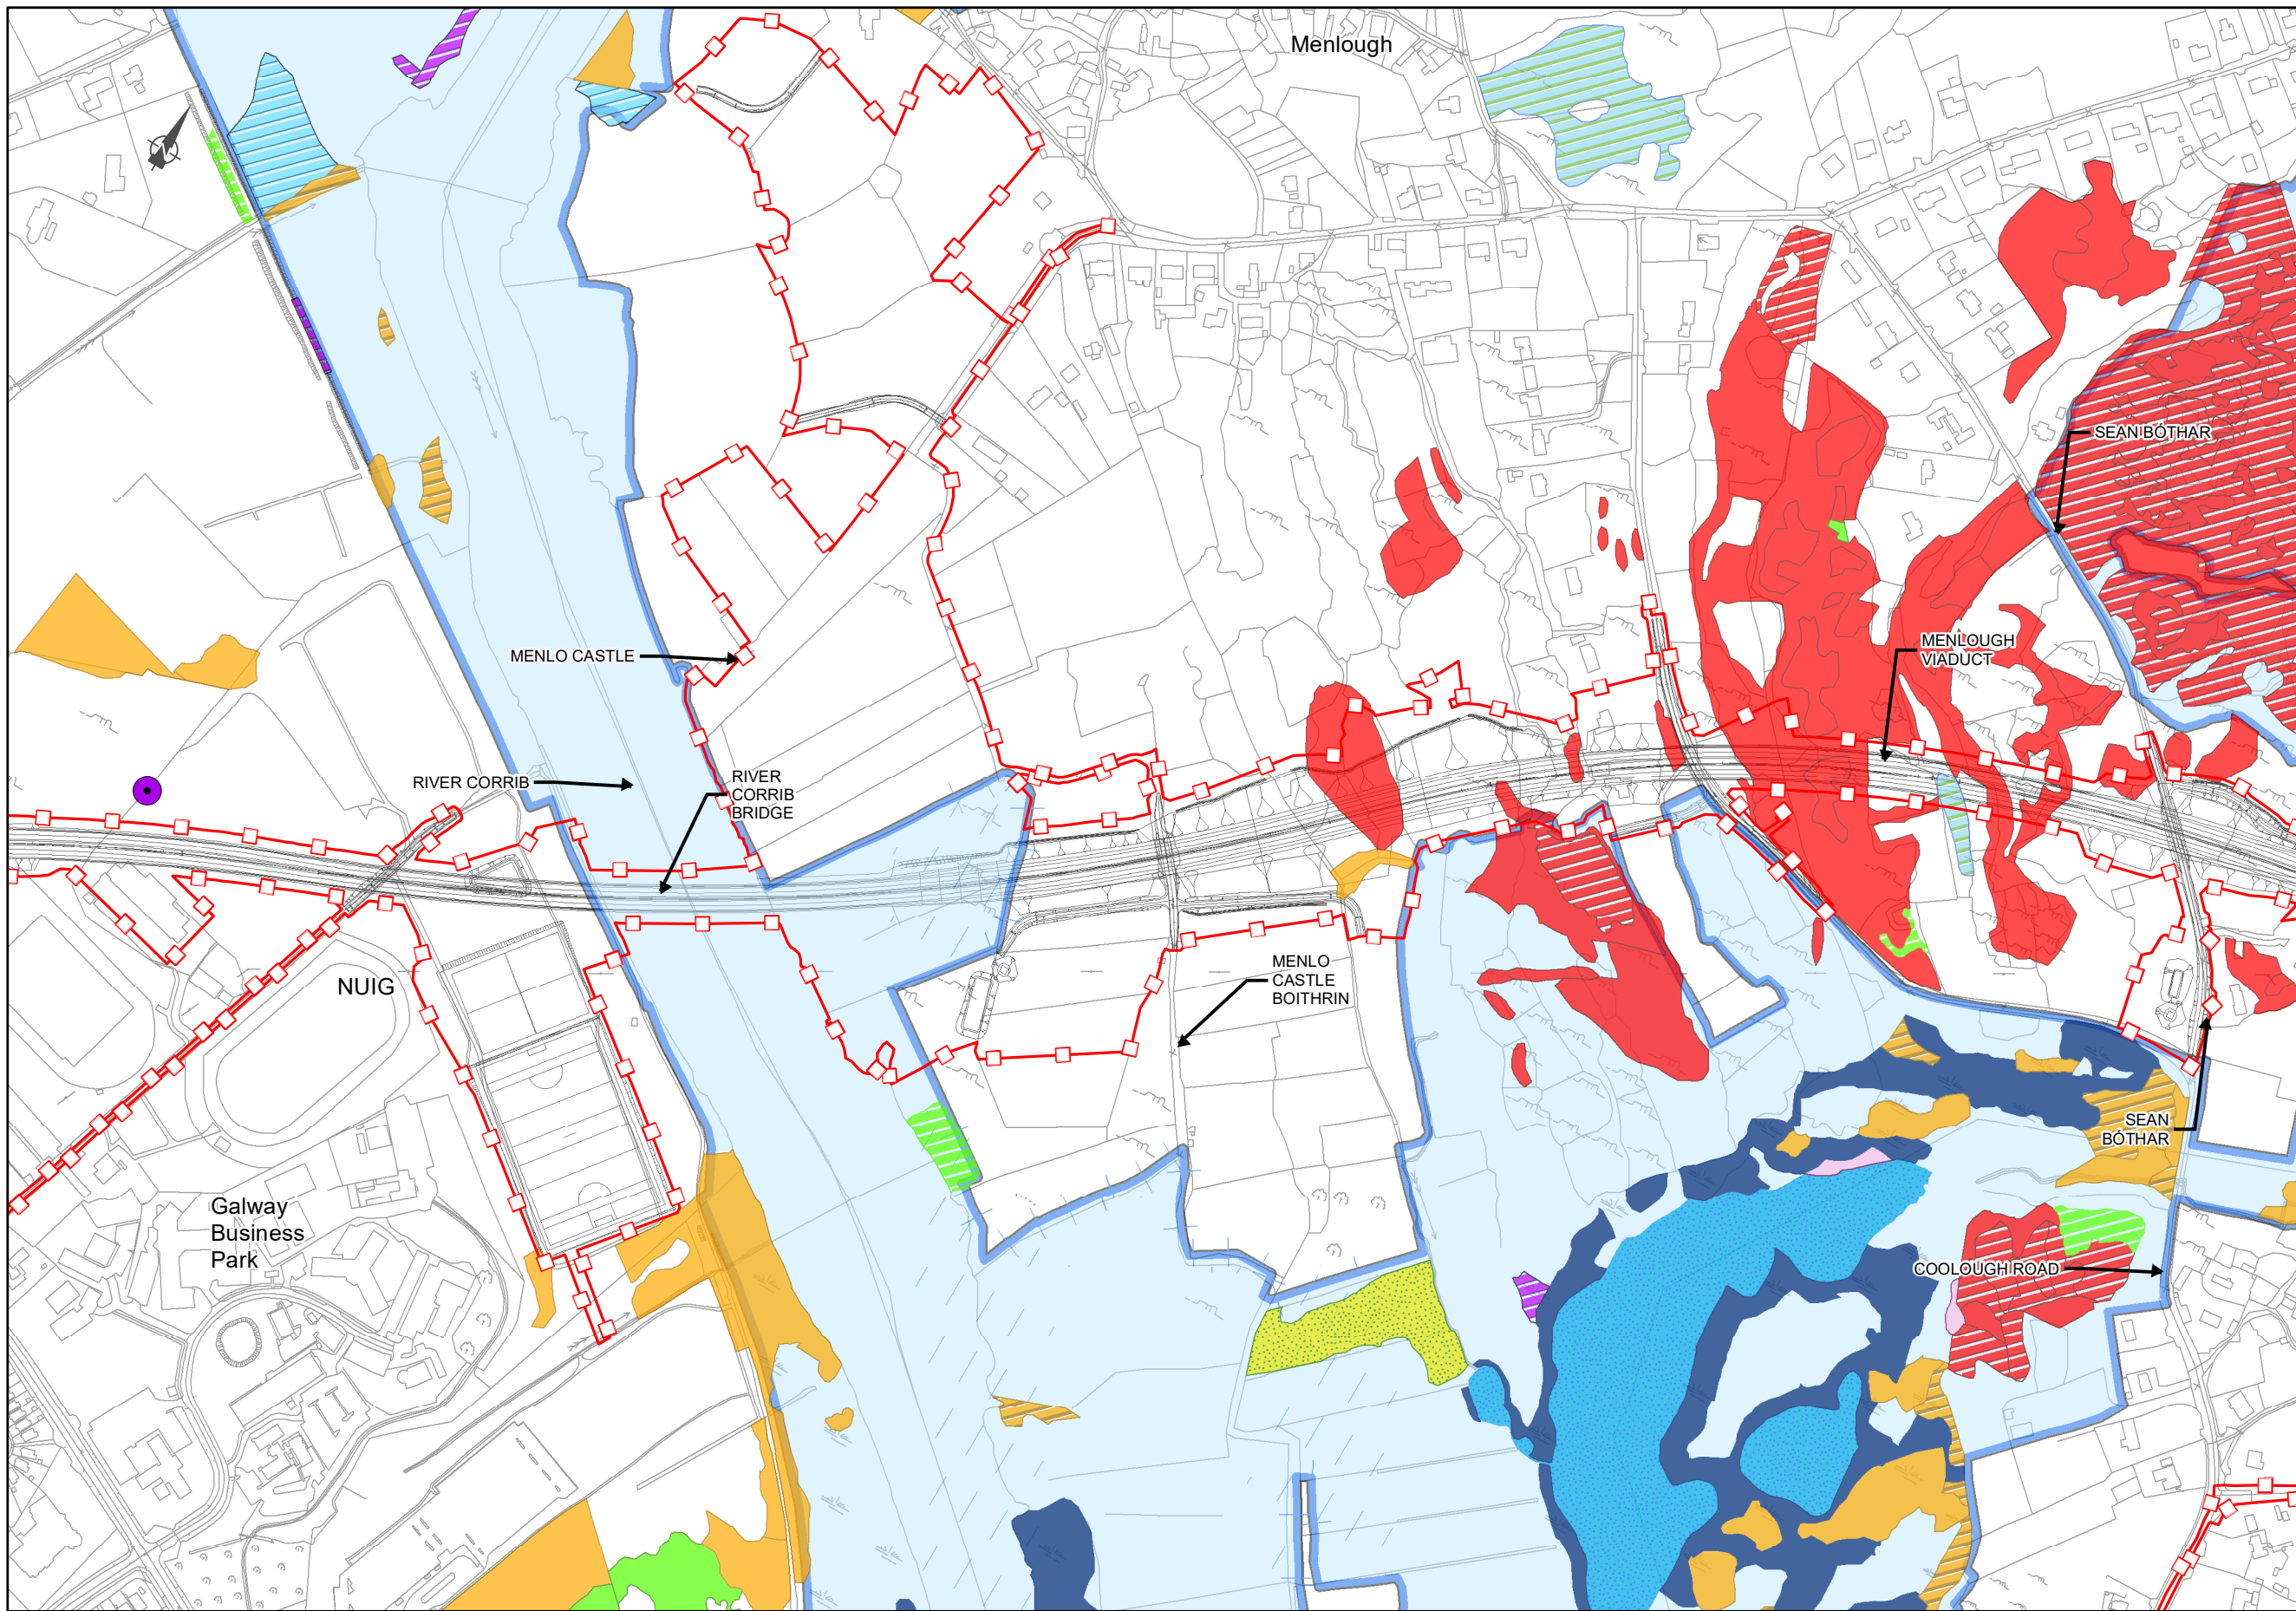

EIA REPORT

Legend

- ■ ■ ■ City Boundary
- Proposed Development Boundry
- ▬ Proposed Road Development
- ▭ candidate Special Area of Conservation (cSAC)

Non Native Invasive Plant Species

- Japanese knotweed - Fallopia japonica

Habitat-Annex I Code

- ▨ 6430
- ▨ *8240 mosaic
- ▨ 3140
- ▨ *3180
- ▨ 4010
- ▨ *6210
- ▨ 6210
- ▨ 6410
- ▨ 7140
- ▨ *7210
- ▨ 7230
- ▨ *8240
- ▨ *91E0

San áireamh tá sonraíocht Shuirbhéireacht Ordánais Éireann ama atáirgeadh faoi Cheadúnas OSI Uimh. 2010/18CCMA/Comhairle Contae na Gaillimhe. Sáráronn atáirgeadh neamhúdaraíthe cóipcheart Shuirbhéireacht Ordánais Éireann agus Rialtas na hÉireann. © Suirbhéireacht Ordánais Éireann, 2010.

© Suirbhéireacht Ordánais Éireann. Gach ceart ar chosaint. Uimh. cheadúnais 2010/18CCMA/Comhairle Contae na Gaillimhe.

Includes Ordnance Survey Ireland data reproduced under OSI Licence number 2010/18CCMA/Galway County Council. Unauthorised reproduction infringes Ordnance Survey Ireland and Government of Ireland copyright. © Ordnance Survey Ireland, 2010.

© Ordnance Survey Ireland. All rights reserved. Licence number 2010/18CCMA/Galway County Council.

Clients


Comhairle Chontae na Gaillimhe
Galway County Council

Galway City Transport Project

Galway County Council

Ar Roinn Iompair Turasóireachta agus Spóirt
Department of Transport, Tourism and Sport

TIIV

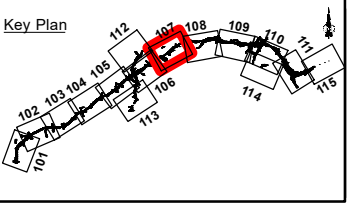

Consultant

ARUP

Corporate House
City East Business Park
Ballybrit, Galway, Ireland

Tel +353 (0)91 460675
www.N6GalwayCity.ie
www.arup.ie

Job Title

N6 Galway City Ring Road

Scale: 1:5,000

Date: September 2018


Issue	Date	By	Chkd	Appd
I1	28/09/2018	AG	MH	EMC

Drawing Title

Habitat Survey Results - Annex I
Habitat Types & Invasive Plant
Species. Sheet 07 of 15
Drawing Status

For Information

Job No	Drawing No	Issue
233985-00	Figure 8.15.7	I1

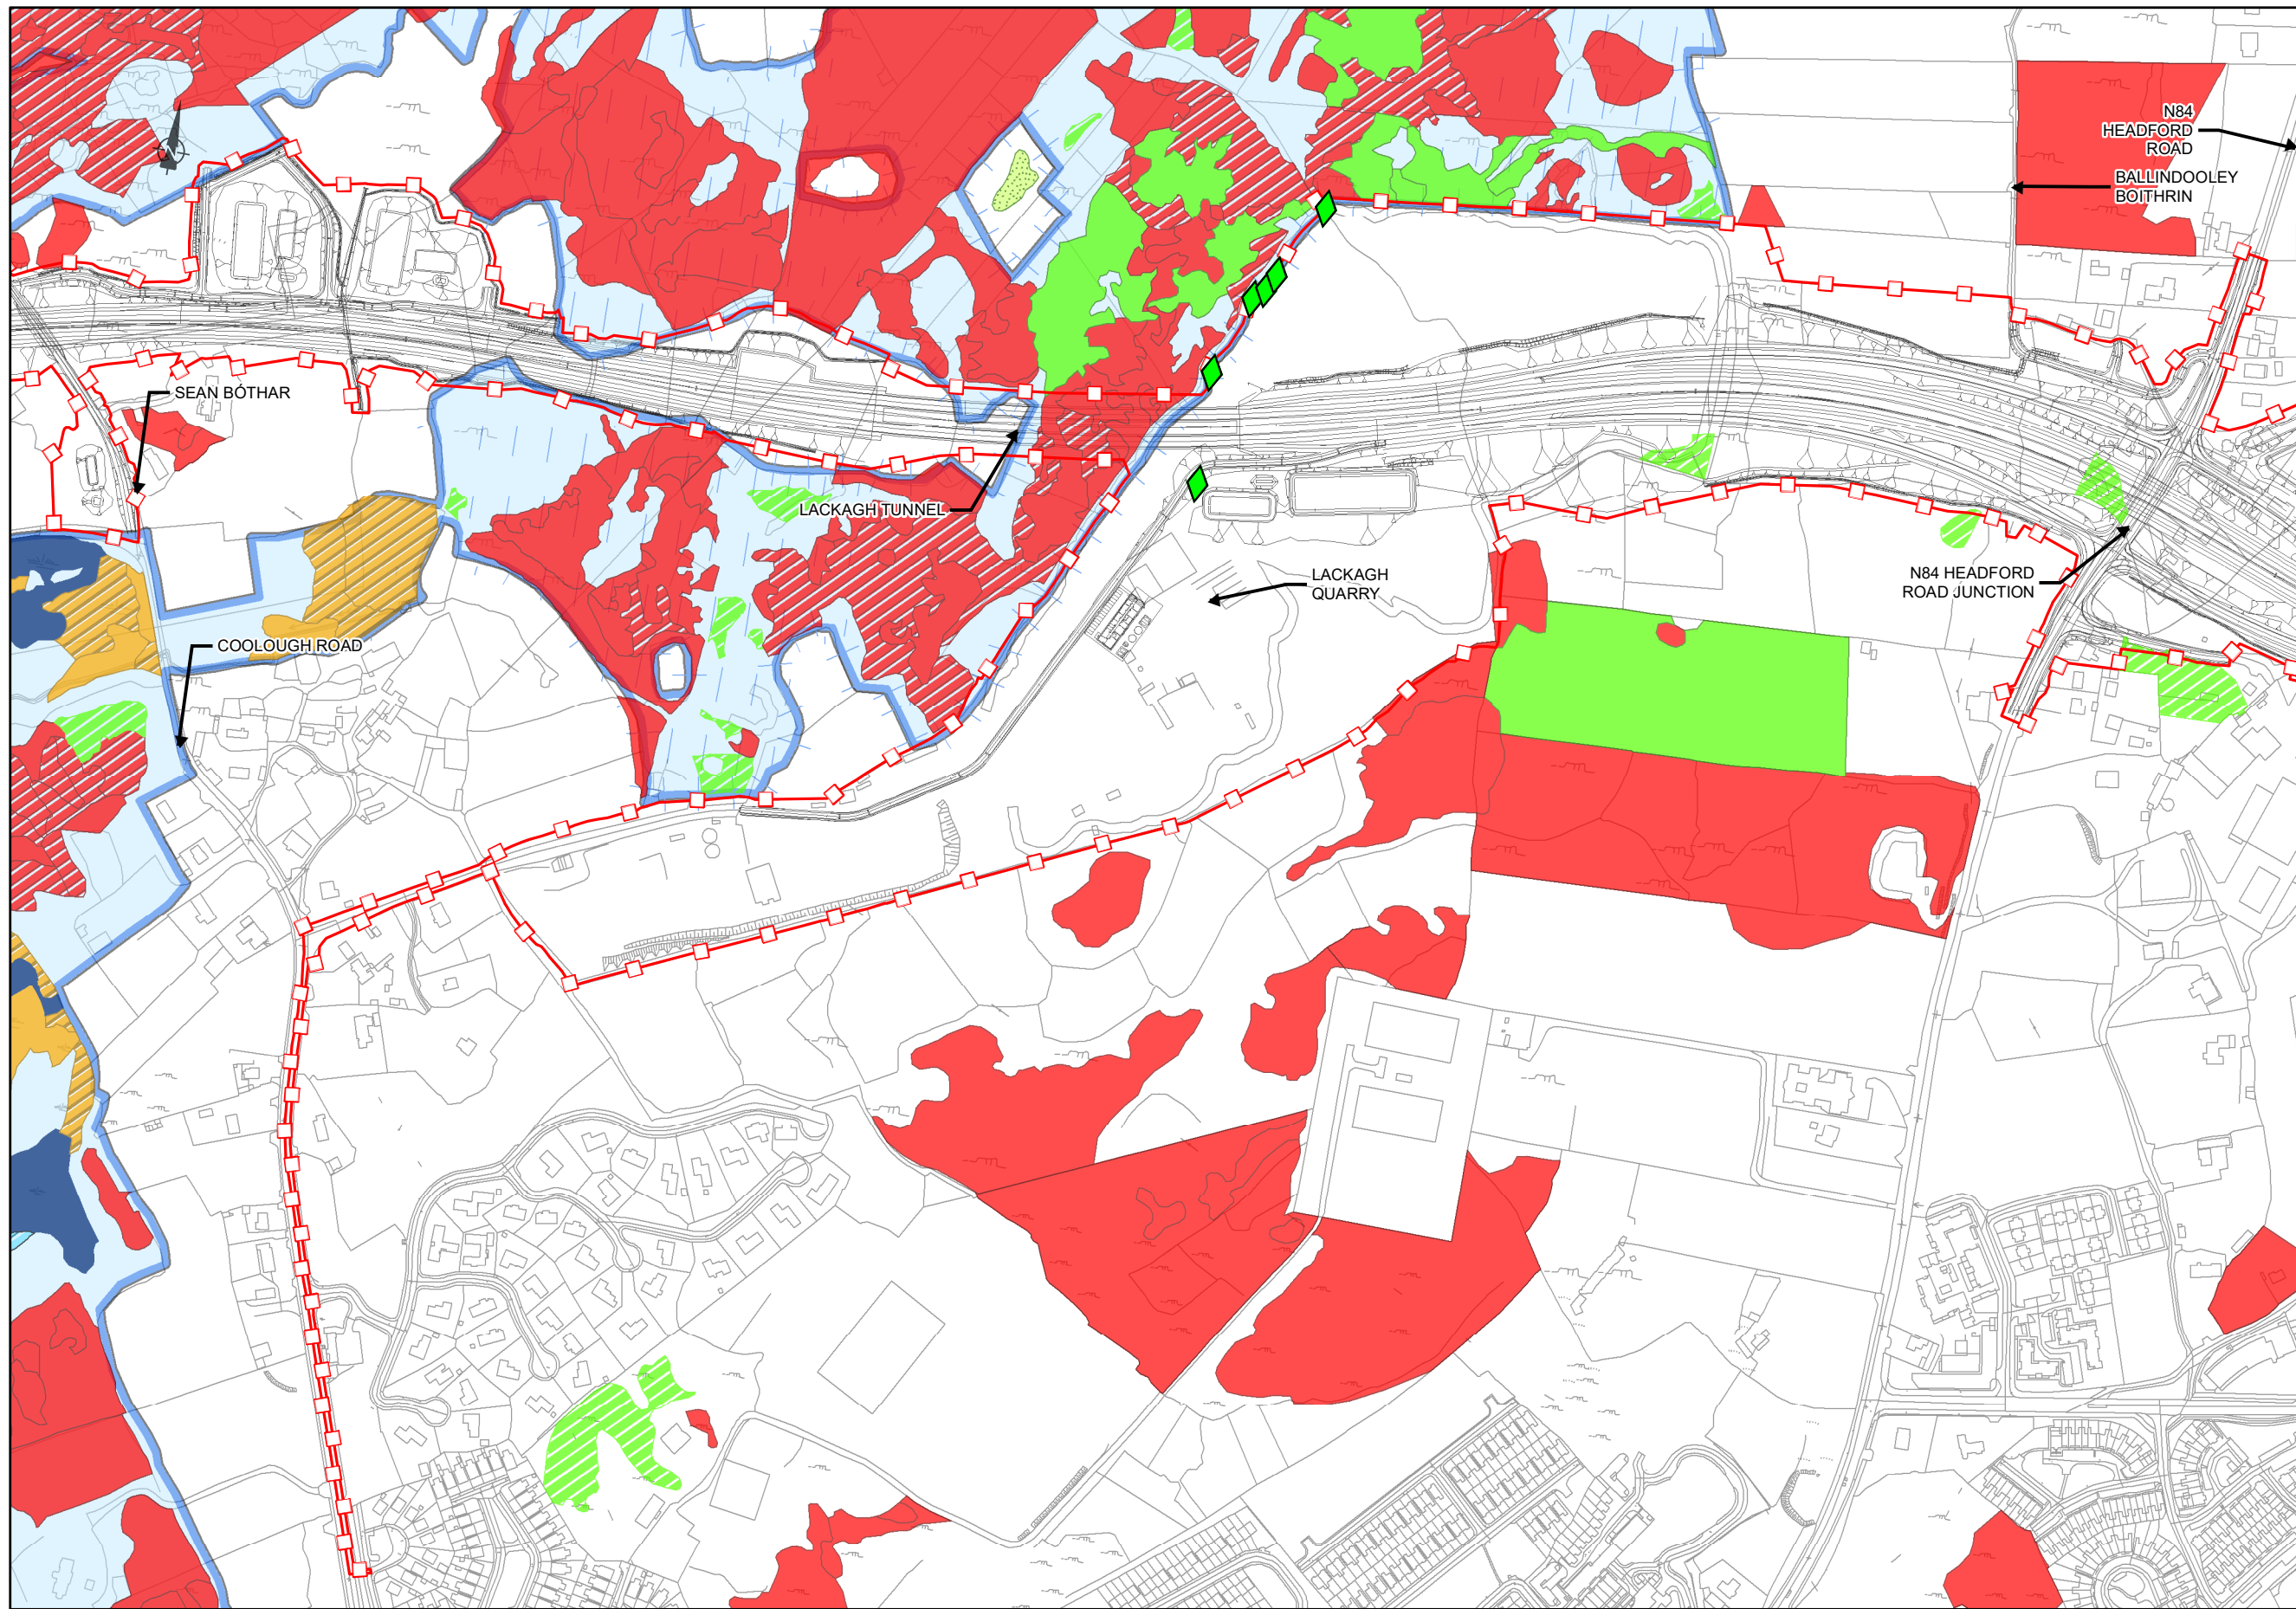

EIA REPORT

Legend

- City Boundary
- - - Proposed Development Boundry
- ▬▬▬ Proposed Road Development
- ▭ candidate Special Area of Conservation (cSAC)

Habitat-Annex I Code

- ▨ 6430
- ▨ *8240 mosaic
- ▨ *6210
- ▨ 6210
- ▨ 6510
- ▨ *7210
- ▨ 7230
- ▨ *8240
- ▨ *91E0
- ◆ *7220

San áireamh tá sonraíocht Shuirbhéireacht Ordánais Éireann arís atáirgeadh faoi Cheadúnas OSI Uimh. 2010/18CCMA/Comhairle Contae na Gaillimhe. Sáráronn atáirgeadh neamhdátaíthe cóipeacht Shuirbhéireacht Ordánais Éireann agus Rialtas na hÉireann. © Suirbhéireacht Ordánais Éireann, 2010.

© Suirbhéireacht Ordánais Éireann. Gach ceart ar chosaint. Uimh. cheadúnais 2010/18CCMA/Comhairle Contae na Gaillimhe.

Includes Ordnance Survey Ireland data reproduced under OSI Licence number 2010/18CCMA/Galway County Council. Unauthorised reproduction infringes Ordnance Survey Ireland and Government of Ireland copyright. © Ordnance Survey Ireland, 2010.

© Ordnance Survey Ireland. All rights reserved. Licence number 2010/18CCMA/Galway County Council.


Clients

Comhairle Chontae na Gaillimhe
Galway County Council

AN6
Galway City Transport Project

GA
An Roinn Iompair Turasóireachta agus Spóirt
Department of Transport, Tourism and Sport

TIIV
Transport Infrastructure and Vehicle

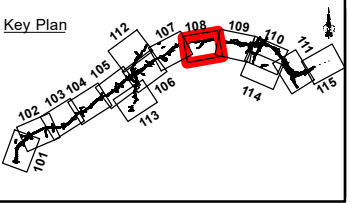

Consultant

ARUP

Corporate House
City East Business Park
Ballybrit, Galway, Ireland

Tel +353 (0)91 460675
www.N6GalwayCity.ie
www.arup.ie

Job Title

N6 Galway City Ring Road

Scale: 1:5,000

Date: September 2018


I1	28/09/2018	AG	MH	EMC
Issue	Date	By	Chkd	Appd

Drawing Title

Habitat Survey Results - Annex I
Habitat Types & Invasive Plant
Species. Sheet 08 of 15
Drawing Status

For Information

Job No	Drawing No	Issue
233985-00	Figure 8.15.8	11

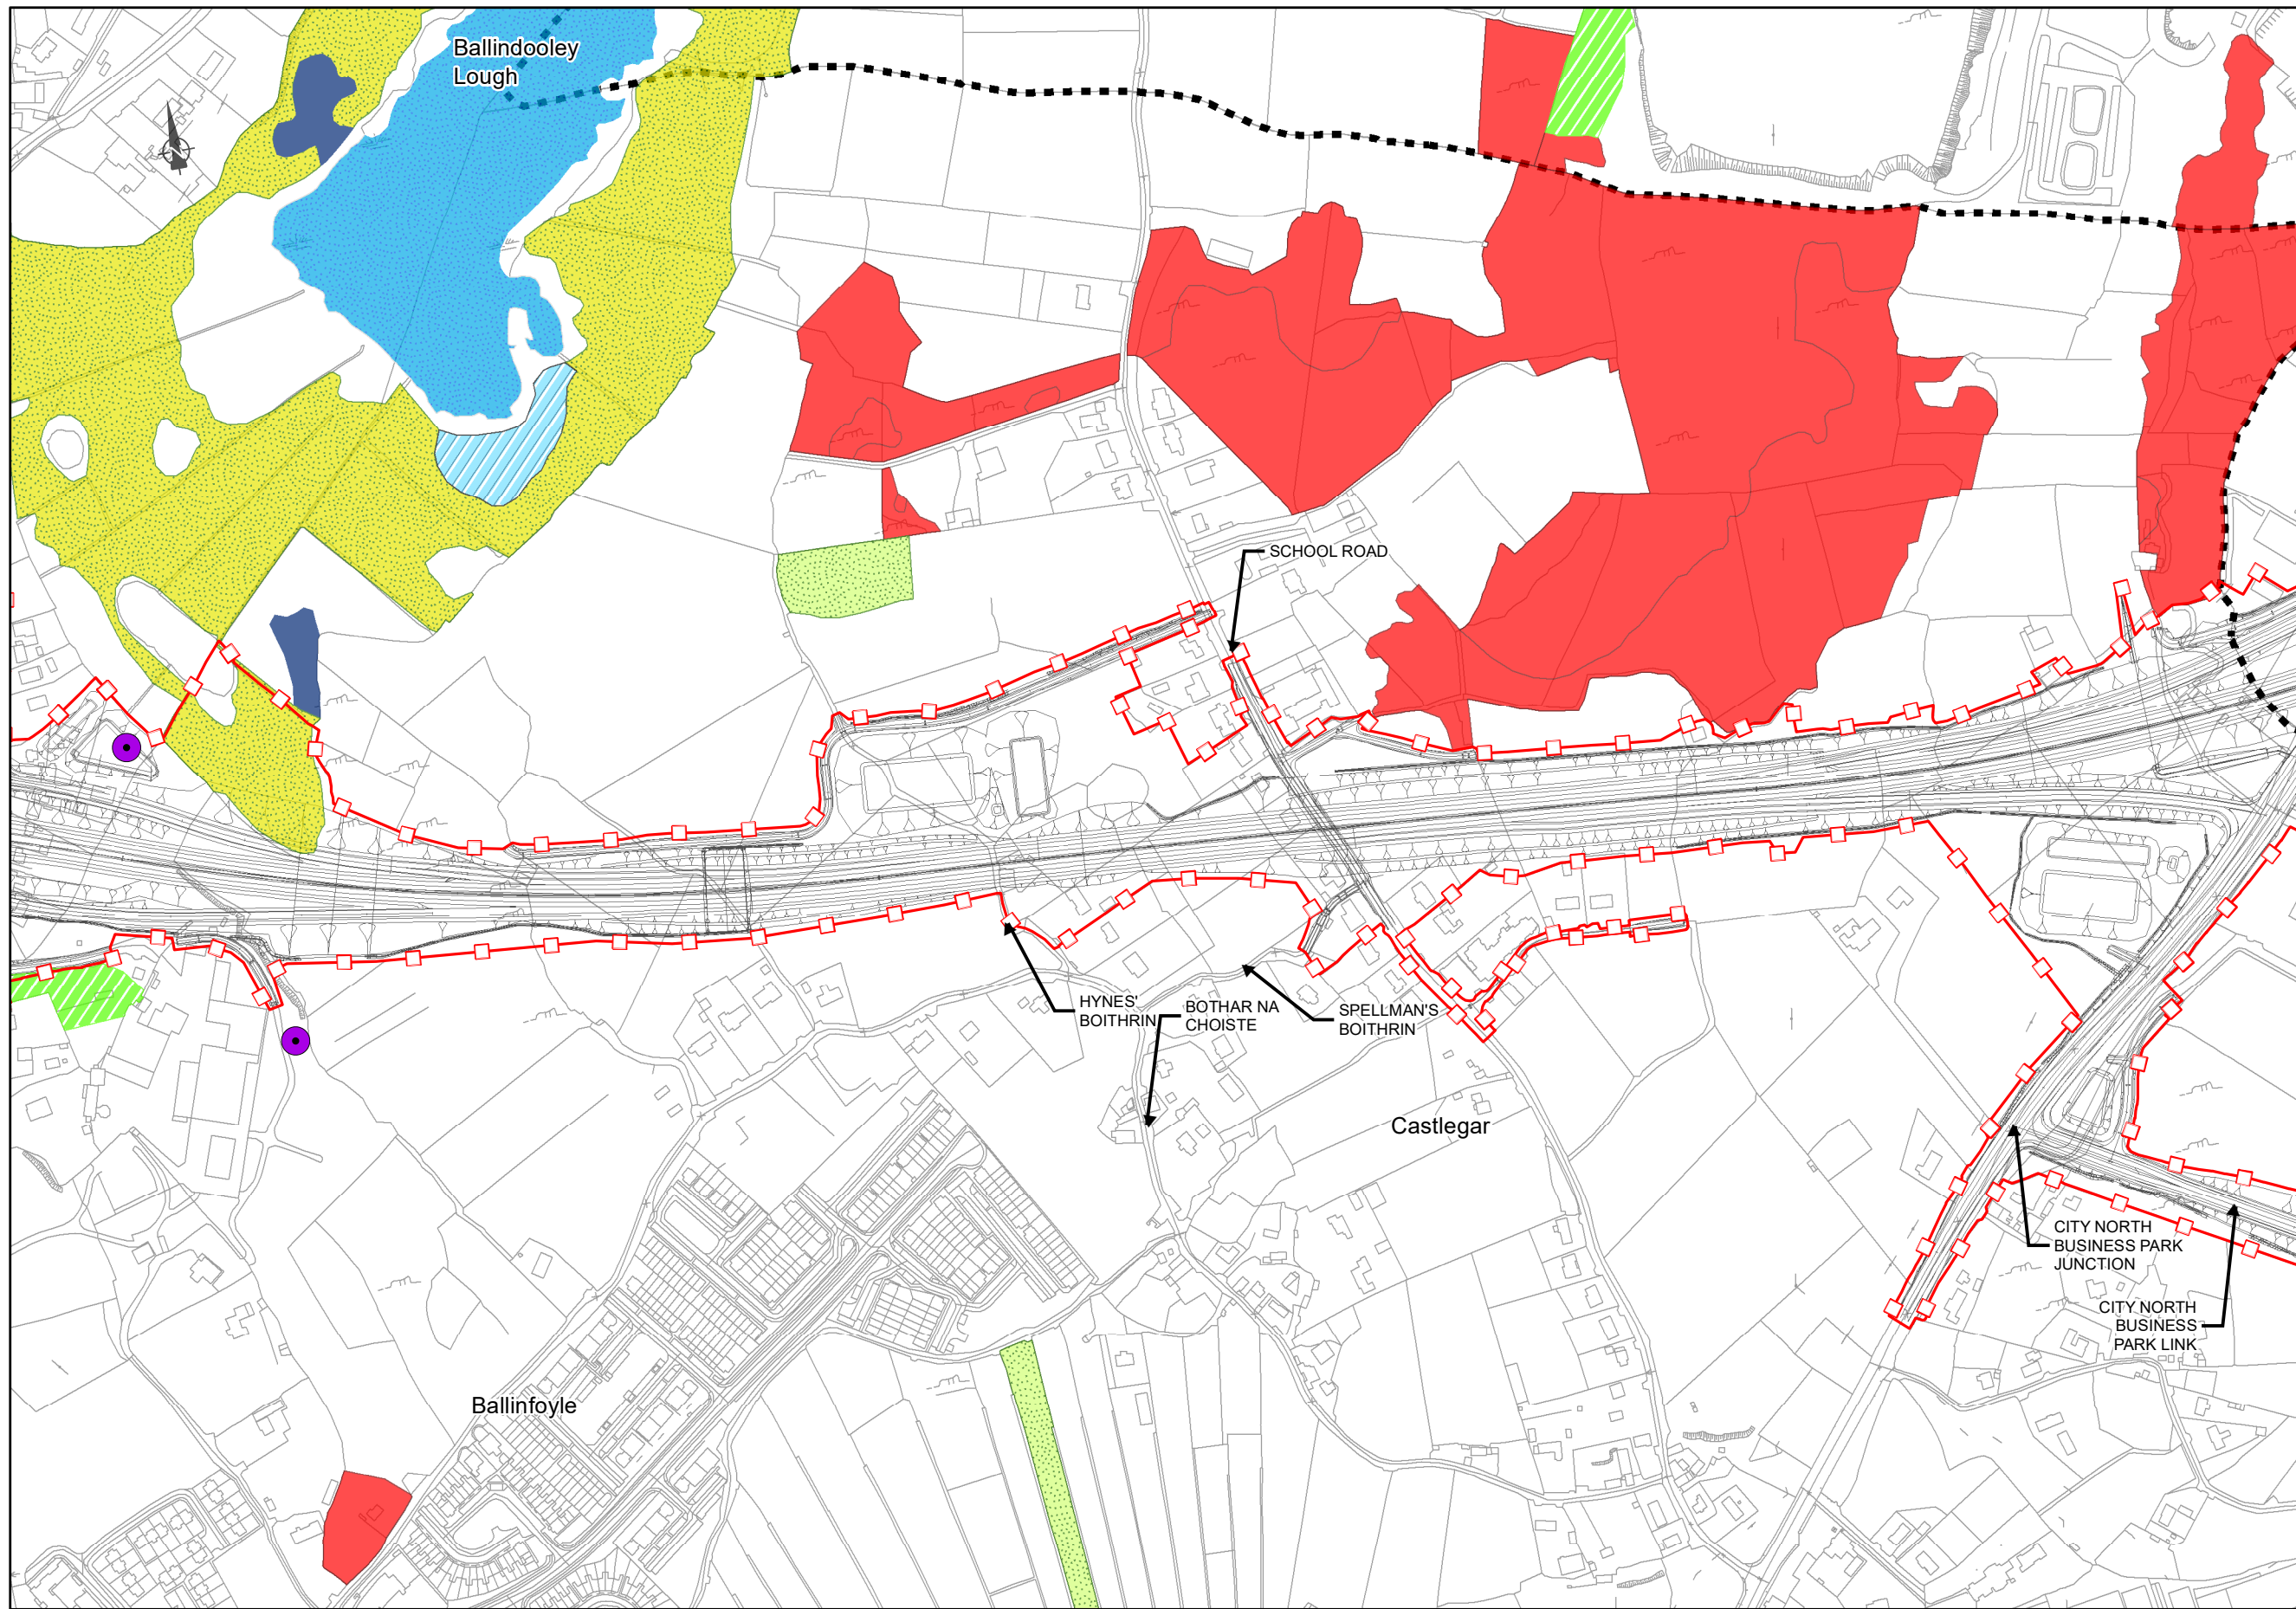

EIA REPORT

Legend

- City Boundary
- - - Proposed Development Boundry
- ▬ Proposed Road Development

Non Native Invasive Plant Species

- Japanese knotweed - Fallopia japonica

Habitat-Annex I Code

- 3140
- 6210
- 6410
- 6510
- *7210
- 7230
- *8240

San áireamh tá sonraíocht Shuirbhéireacht Ordánais Éireann arís atáirgeadh faoi Cheadúnas OSI Uimh. 2010/18CCMA/Comhairle Contae na Gaillimhe. Sáráronn atáirgeadh neamhdátaíthe cóipcheart Shuirbhéireacht Ordánais Éireann agus Rialtas na hÉireann. © Suirbhéireacht Ordánais Éireann, 2010.

© Suirbhéireacht Ordánais Éireann. Gach ceart ar chosaint. Uimh. cheadúnais 2010/18CCMA/Comhairle Contae na Gaillimhe.

Includes Ordnance Survey Ireland data reproduced under OSI Licence number 2010/18CCMA/Galway County Council. Unauthorised reproduction infringes Ordnance Survey Ireland and Government of Ireland copyright. © Ordnance Survey Ireland, 2010.

© Ordnance Survey Ireland. All rights reserved. Licence number 2010/18CCMA/Galway County Council.


Clients

Comhairle Chontae na Gaillimhe
Galway County Council

AN6
Galway City Transport Project

GA
An Roinn Iompair Turasóireachta agus Spóirt
Department of Transport, Tourism and Sport

TII
Transport Infrastructure Ireland

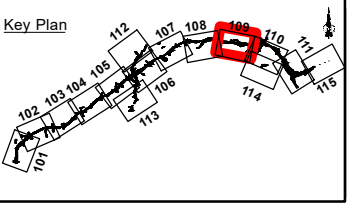

Consultant

ARUP

Corporate House
City East Business Park
Ballybrit, Galway, Ireland

Tel +353 (0)91 460675
www.N6GalwayCity.ie
www.arup.ie

Job Title

N6 Galway City Ring Road

Scale: 1:5,000

Date: September 2018


Issue	Date	By	Chkd	Appd
I1	28/09/2018	AG	MH	EMC

Drawing Title

Habitat Survey Results - Annex I
Habitat Types & Invasive Plant
Species. Sheet 09 of 15
Drawing Status

For Information

Job No	Drawing No	Issue
233985-00	Figure 8.15.9	I1

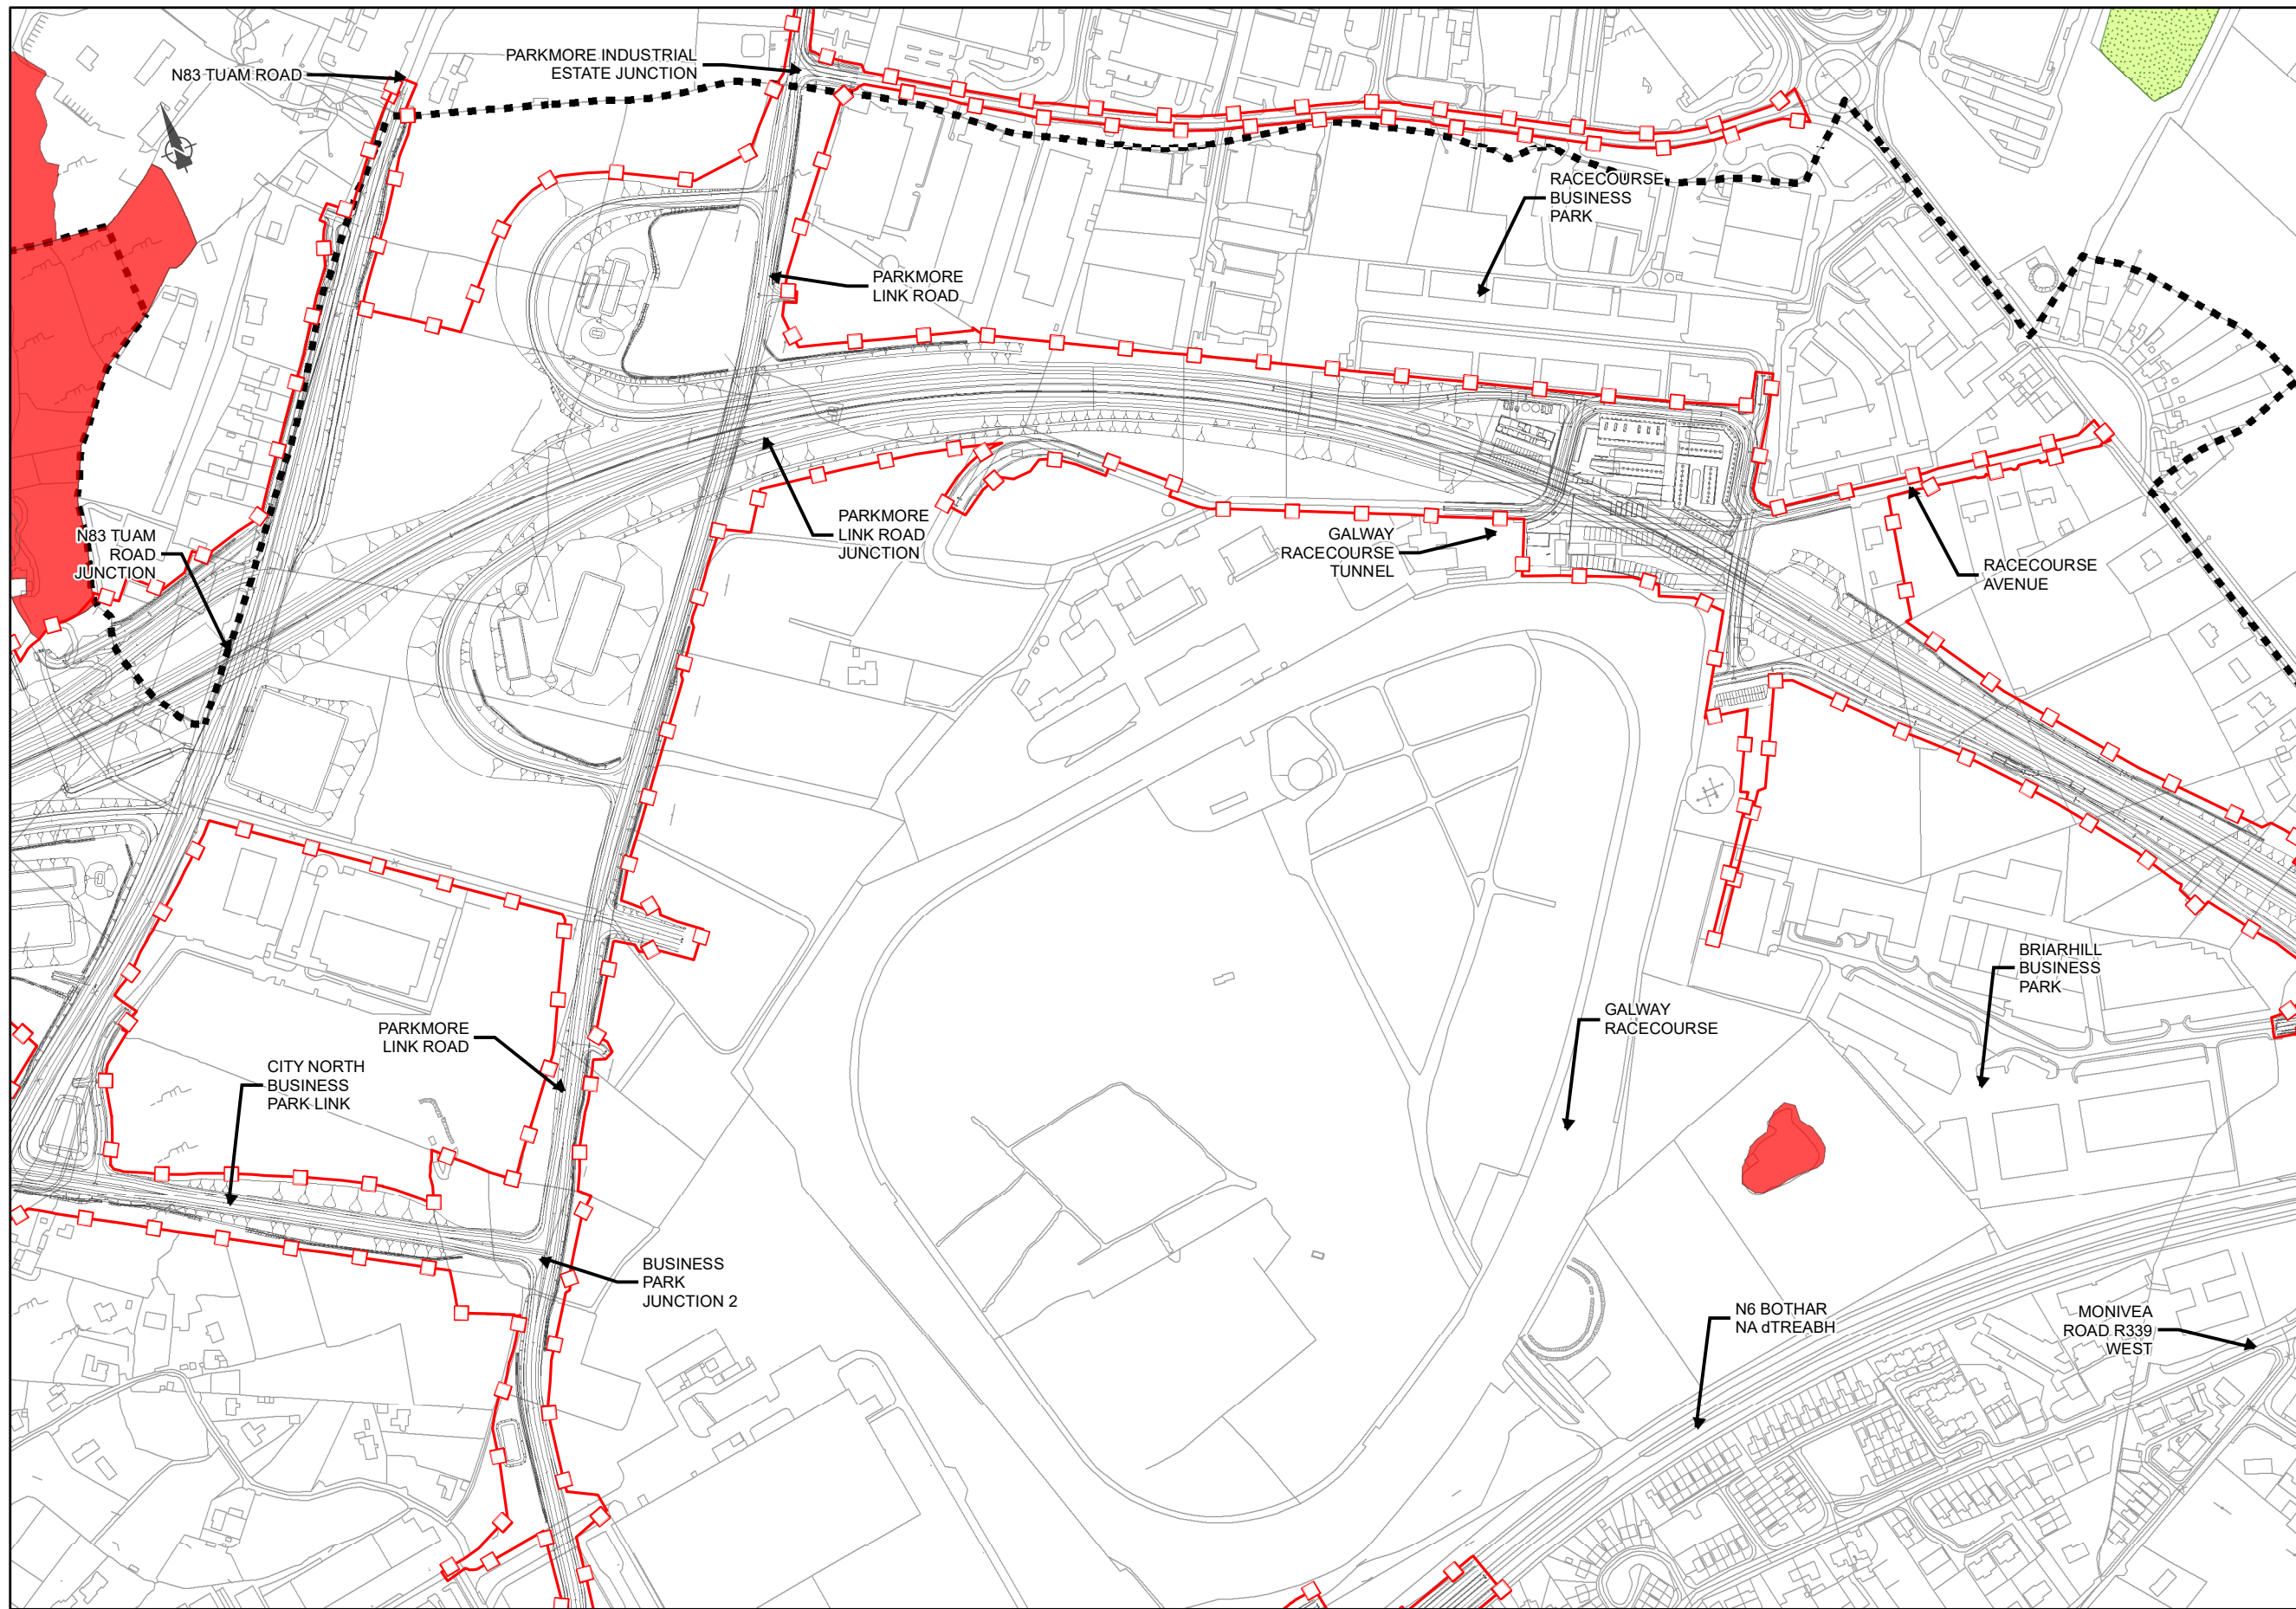

EIA REPORT

- Legend**
- City Boundary
 - Proposed Development Boundry
 - ▬ Proposed Road Development
- Habitat-Annex I Code**
- 6510
 - *8240

San áireamh tá sonraíocht Shuirbhéireacht Ordánais Éireann anna atáirgeadh faoi Cheadúnas OSÍ Uimh. 2010/18CCMA/Comhairle Contae na Gaillimhe. Sárionn atáirgeadh neamhdátaíthe cóipcheart Shuirbhéireacht Ordánais Éireann agus Rialtas na hÉireann. © Suirbhéireacht Ordánais Éireann, 2010.

© Suirbhéireacht Ordánais Éireann. Gach ceart ar chosaint. Uimh. cheadúnais 2010/18CCMA/Comhairle Contae na Gaillimhe.

Includes Ordnance Survey Ireland data reproduced under OSI Licence number 2010/18CCMA/Galway County Council. Unauthorised reproduction infringes Ordnance Survey Ireland and Government of Ireland copyright. © Ordnance Survey Ireland, 2010.

© Ordnance Survey Ireland. All rights reserved. Licence number 2010/18CCMA/Galway County Council.


Clients

Comhairle Chontae na Gaillimhe
Galway County Council

AN6
Galway City Transport Project

GA
An Roinn Iompair Turasóireachta agus Spóirt
Department of Transport, Tourism and Sport

TIU
Transport Infrastructure Unit

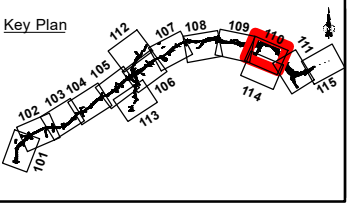

Consultant

ARUP

Corporate House
City East Business Park
Ballybrit, Galway, Ireland

Tel +353 (0)91 460675
www.N6GalwayCity.ie
www.arup.ie

Job Title

N6 Galway City Ring Road

Scale: 1:5,000

Date: September 2018


Issue	Date	By	Chkd	Appd
I1	28/09/2018	AG	MH	EMC

Drawing Title

Habitat Survey Results - Annex I
Habitat Types & Invasive Plant
Species. Sheet 10 of 15
Drawing Status

For Information

Job No	Drawing No	Issue
233985-00	Figure 8.15.10	I1

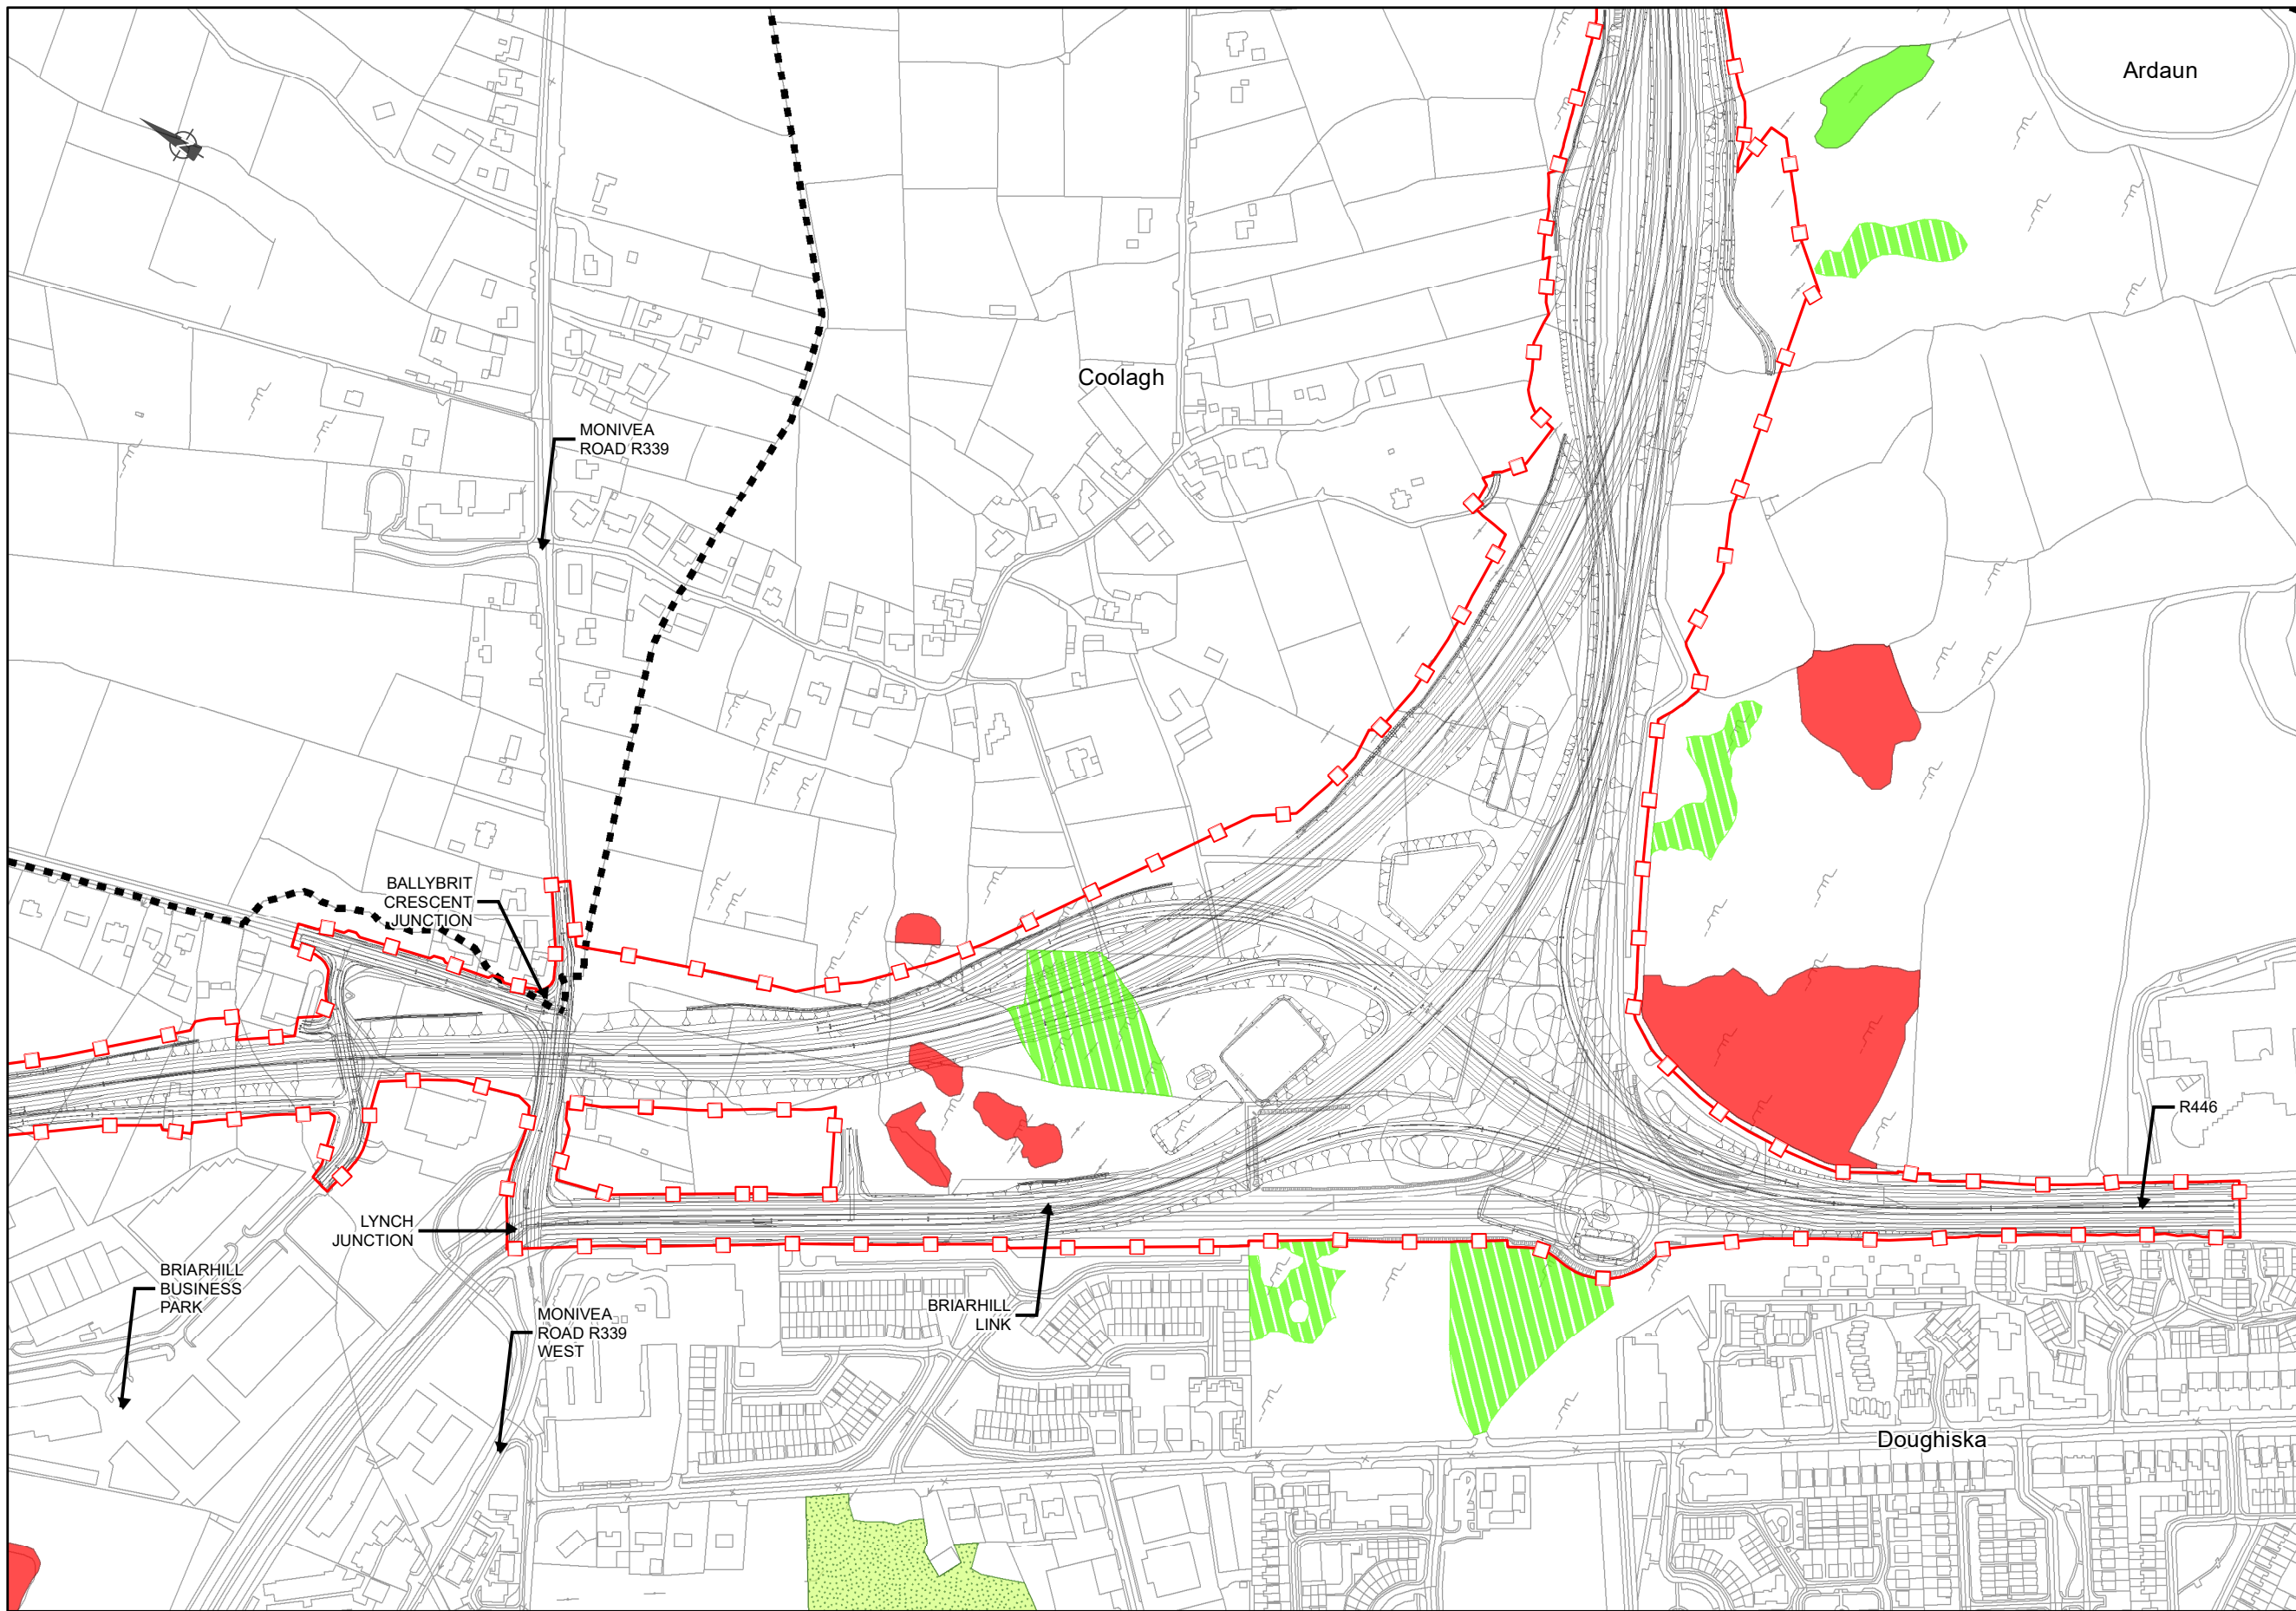

EIA REPORT

- Legend**
- City Boundary
 - - - Proposed Development Boundry
 - ▨ Proposed Road Development
- Habitat-Annex I Code**
- *6210
 - 6210
 - 6510
 - *8240

San áireamh tá sonraíocht Shuirbhéireacht Ordánais Éireann arís atáirgeadh faoi Cheadúnas OSI Uimh. 2010/18CCMA/Comhairle Contae na Gaillimhe. Sáráiríonn atáirgeadh neamhdátaíthe cóipcheart Shuirbhéireacht Ordánais Éireann agus Rialtas na hÉireann. © Suirbhéireacht Ordánais Éireann, 2010.

© Suirbhéireacht Ordánais Éireann. Gach ceart ar chosaint. Uimh. cheadúnais 2010/18CCMA/Comhairle Contae na Gaillimhe.

Includes Ordnance Survey Ireland data reproduced under OSI Licence number 2010/18CCMA/Galway County Council. Unauthorised reproduction infringes Ordnance Survey Ireland and Government of Ireland copyright. © Ordnance Survey Ireland, 2010.

© Ordnance Survey Ireland. All rights reserved. Licence number 2010/18CCMA/Galway County Council.


Clients

Comhairle Chontae na Gaillimhe
Galway County Council

AN6
Galway City Transport Project

GA
An Roinn Iompair
Turasoireachta agus Spóirt
Department of Transport, Tourism and Sport

TII
Transport Infrastructure Ireland

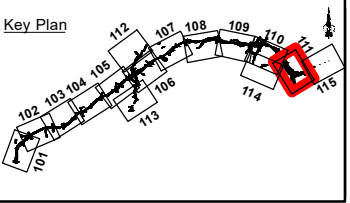

Consultant

ARUP

Corporate House
City East Business Park
Ballybrit, Galway, Ireland

Tel +353 (0)91 460675
www.N6GalwayCity.ie
www.arup.ie

Job Title
N6 Galway City Ring Road

Scale: **1:5,000**


Date: **September 2018**

I1	28/09/2018	AG	MH	EMC
Issue	Date	By	Chkd	Appd

Drawing Title
Habitat Survey Results - Annex I
Habitat Types & Invasive Plant
Species. Sheet 11 of 15
Drawing Status

For Information

Job No	Drawing No	Issue
233985-00	Figure 8.15.11	I1

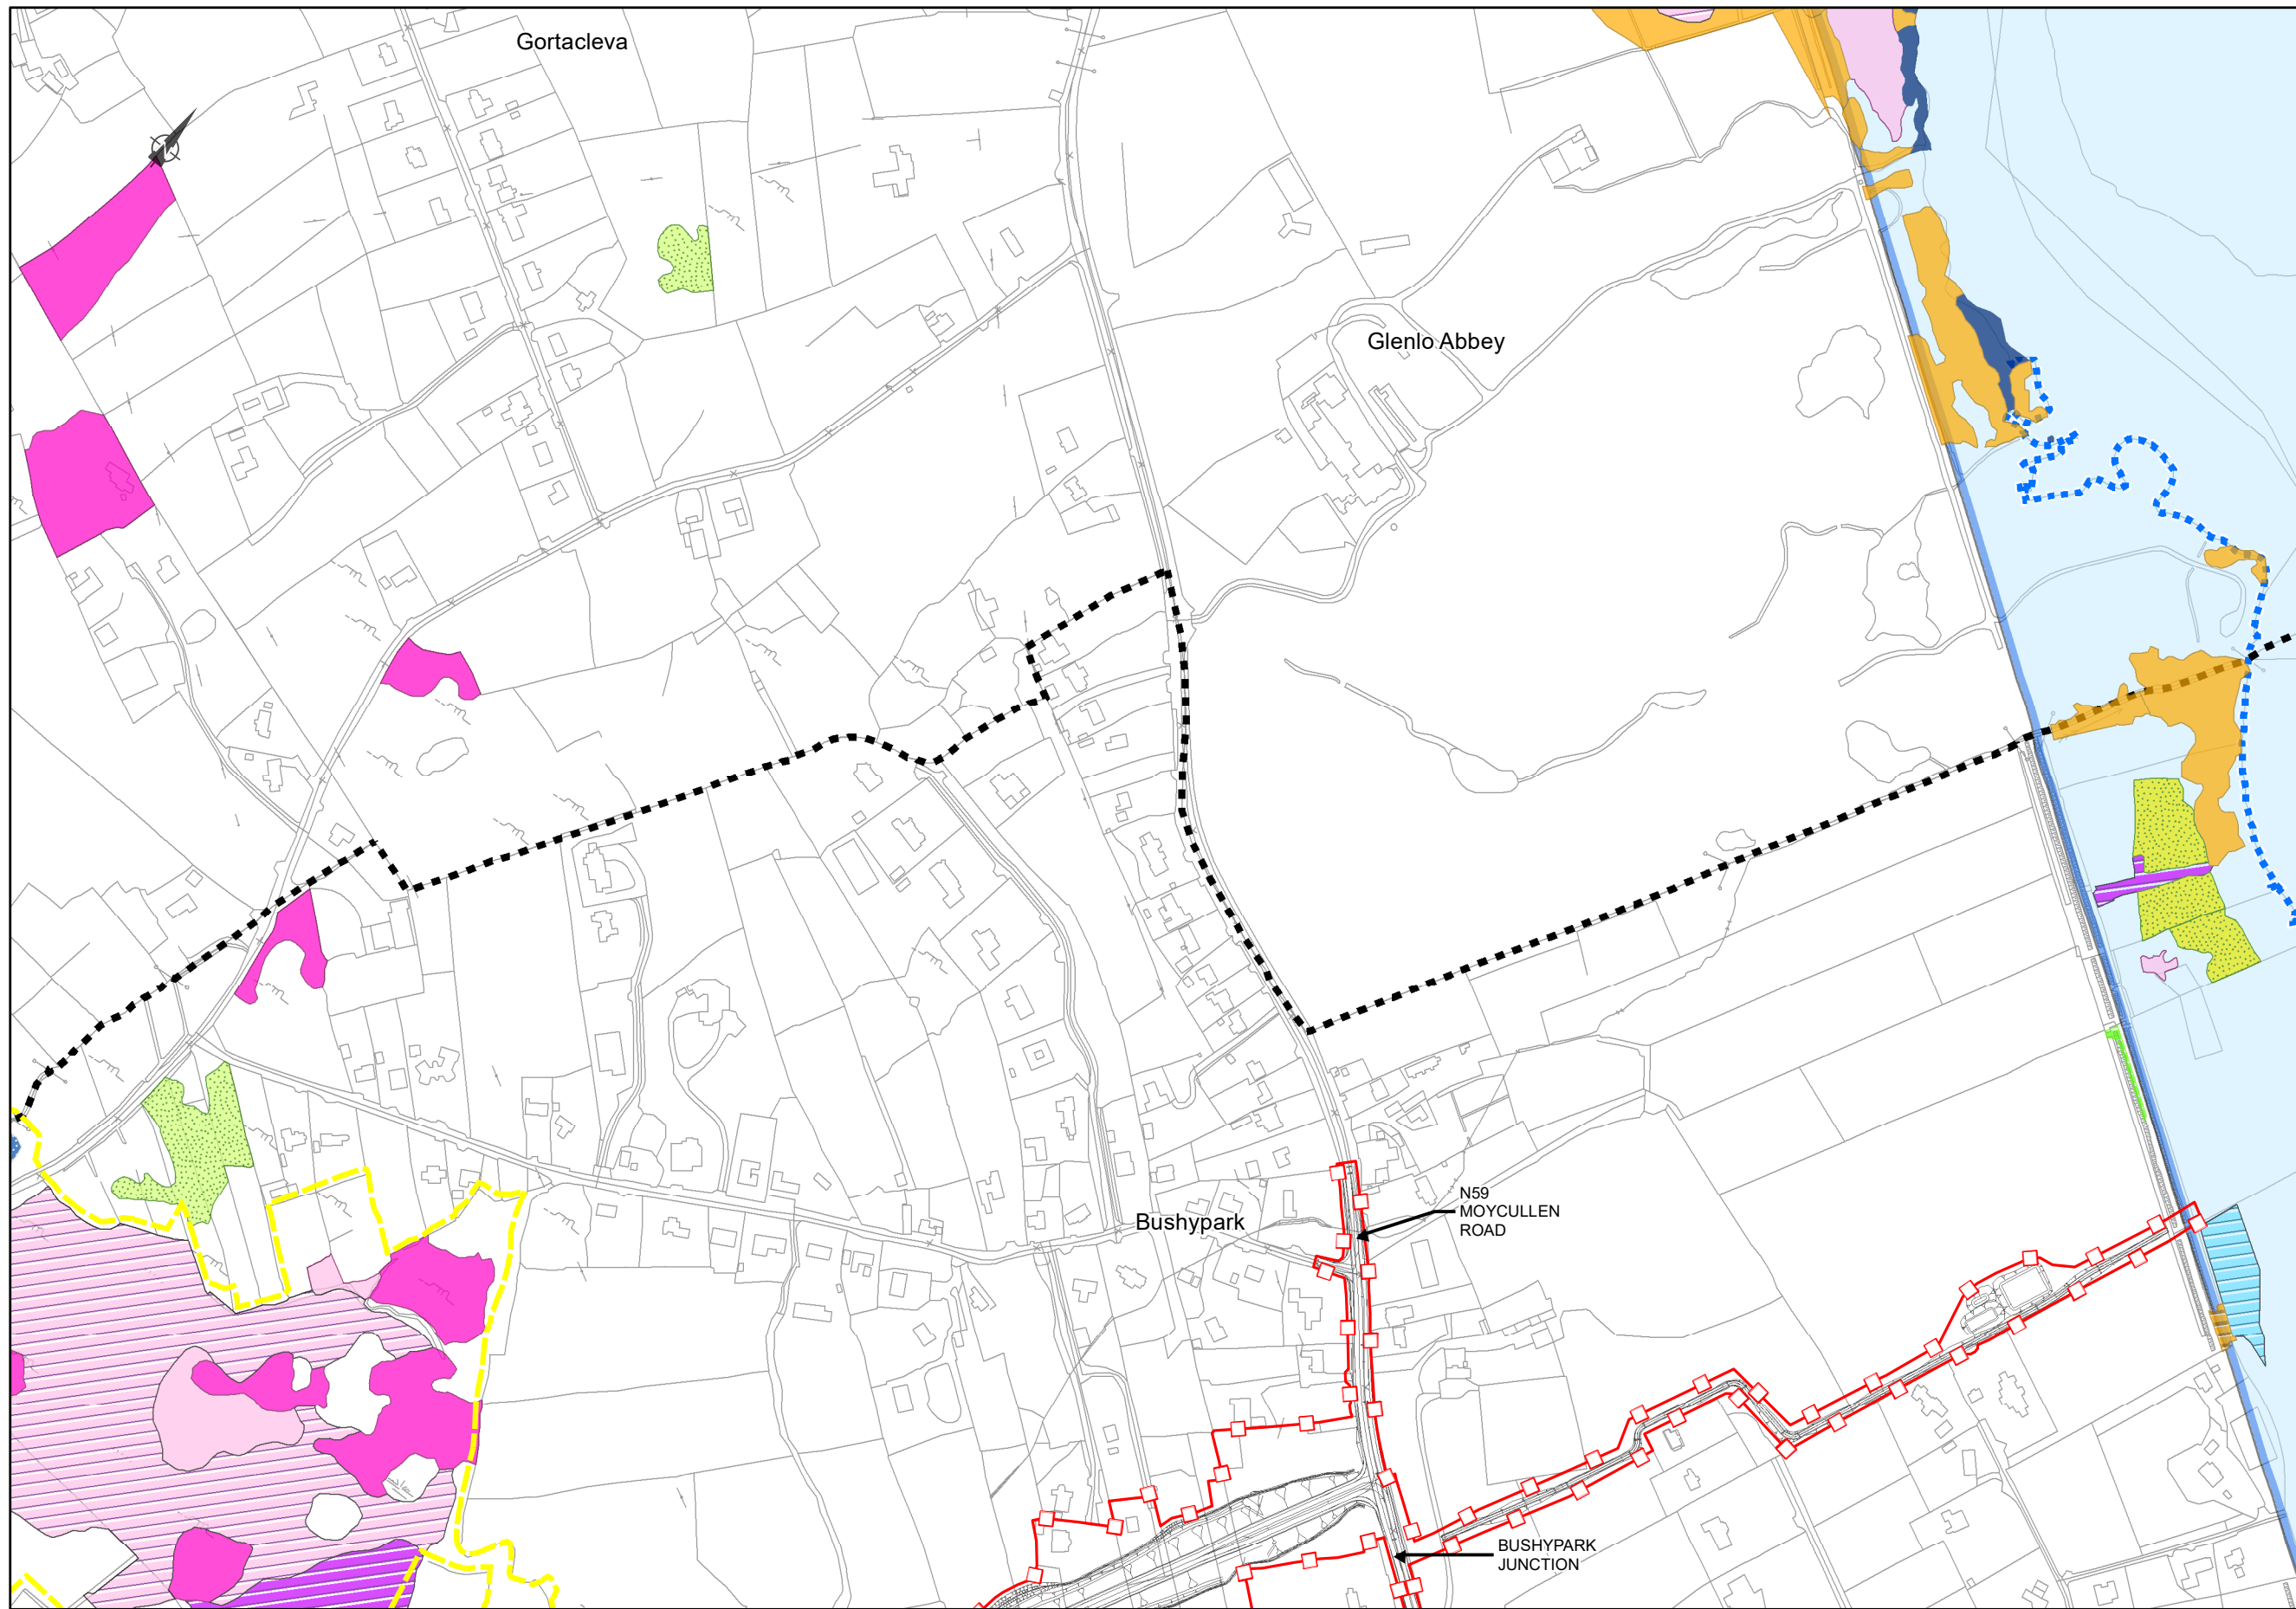

EIA REPORT

- Legend**
- City Boundary
 - Proposed Development Boundry
 - ▬ Proposed Road Development
 - ▭ candidate Special Area of Conservation (cSAC)
 - ▭ National Heritage Areas (NHA)
 - ▭ SPA (Special Protection Area)
- Habitat-Annex I Code**
- ▭ 6430
 - ▭ 3160
 - ▭ 4010
 - ▭ 4030
 - ▭ 6210
 - ▭ 6410
 - ▭ 6510
 - ▭ 7130
 - ▭ 7140
 - ▭ *7210
 - ▭ 7230
 - ▭ *91E0

San áireamh tá sonraíocht Shuirbhéireacht Ordánais Éireann ann atáirgeadh faoi Cheadúnas OSi Uimh. 2010/18CCMA/Comhairle Contae na Gaillimhe. Sáráirinn atáirgeadh neamhdátaíthe cóilcheart Shuirbhéireacht Ordánais Éireann agus Rialtas na hÉireann. © Suirbhéireacht Ordánais Éireann, 2010.

© Suirbhéireacht Ordánais Éireann. Gach ceart ar chosaint. Uimhír cheadúnais 2010/18CCMA/Comhairle Contae na Gaillimhe.

Includes Ordnance Survey Ireland data reproduced under OSI Licence number 2010/18CCMA/Galway County Council. Unauthorised reproduction infringes Ordnance Survey Ireland and Government of Ireland copyright. © Ordnance Survey Ireland, 2010.

© Ordnance Survey Ireland. All rights reserved. Licence number 2010/18CCMA/Galway County Council.


Clients

Comhairle Chontae na Gaillimhe
Galway County Council

AN6
Galway City Transport Project

GA
An Roinn Iompair
Turasoireachta agus Spóirt
Department of Transport, Tourism and Sport

TIIV
Transport Infrastructure
Investment Vehicle

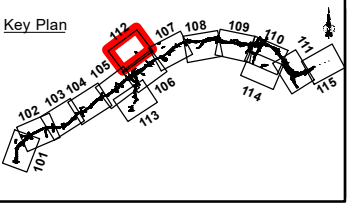

Consultant

ARUP

Corporate House
City East Business Park
Ballybrit, Galway, Ireland

Tel +353 (0)91 460675
www.N6GalwayCity.ie
www.arup.ie

Job Title
N6 Galway City Ring Road

Scale: **1:5,000**


Date: **September 2018**

Issue	Date	By	Chkd	Appd
I1	28/09/2018	AG	MH	EMC

Drawing Title
Habitat Survey Results - Annex I
Habitat Types & Invasive Plant
Species. Sheet 12 of 15
Drawing Status

For Information

Job No	Drawing No	Issue
233985-00	Figure 8.15.12	I1

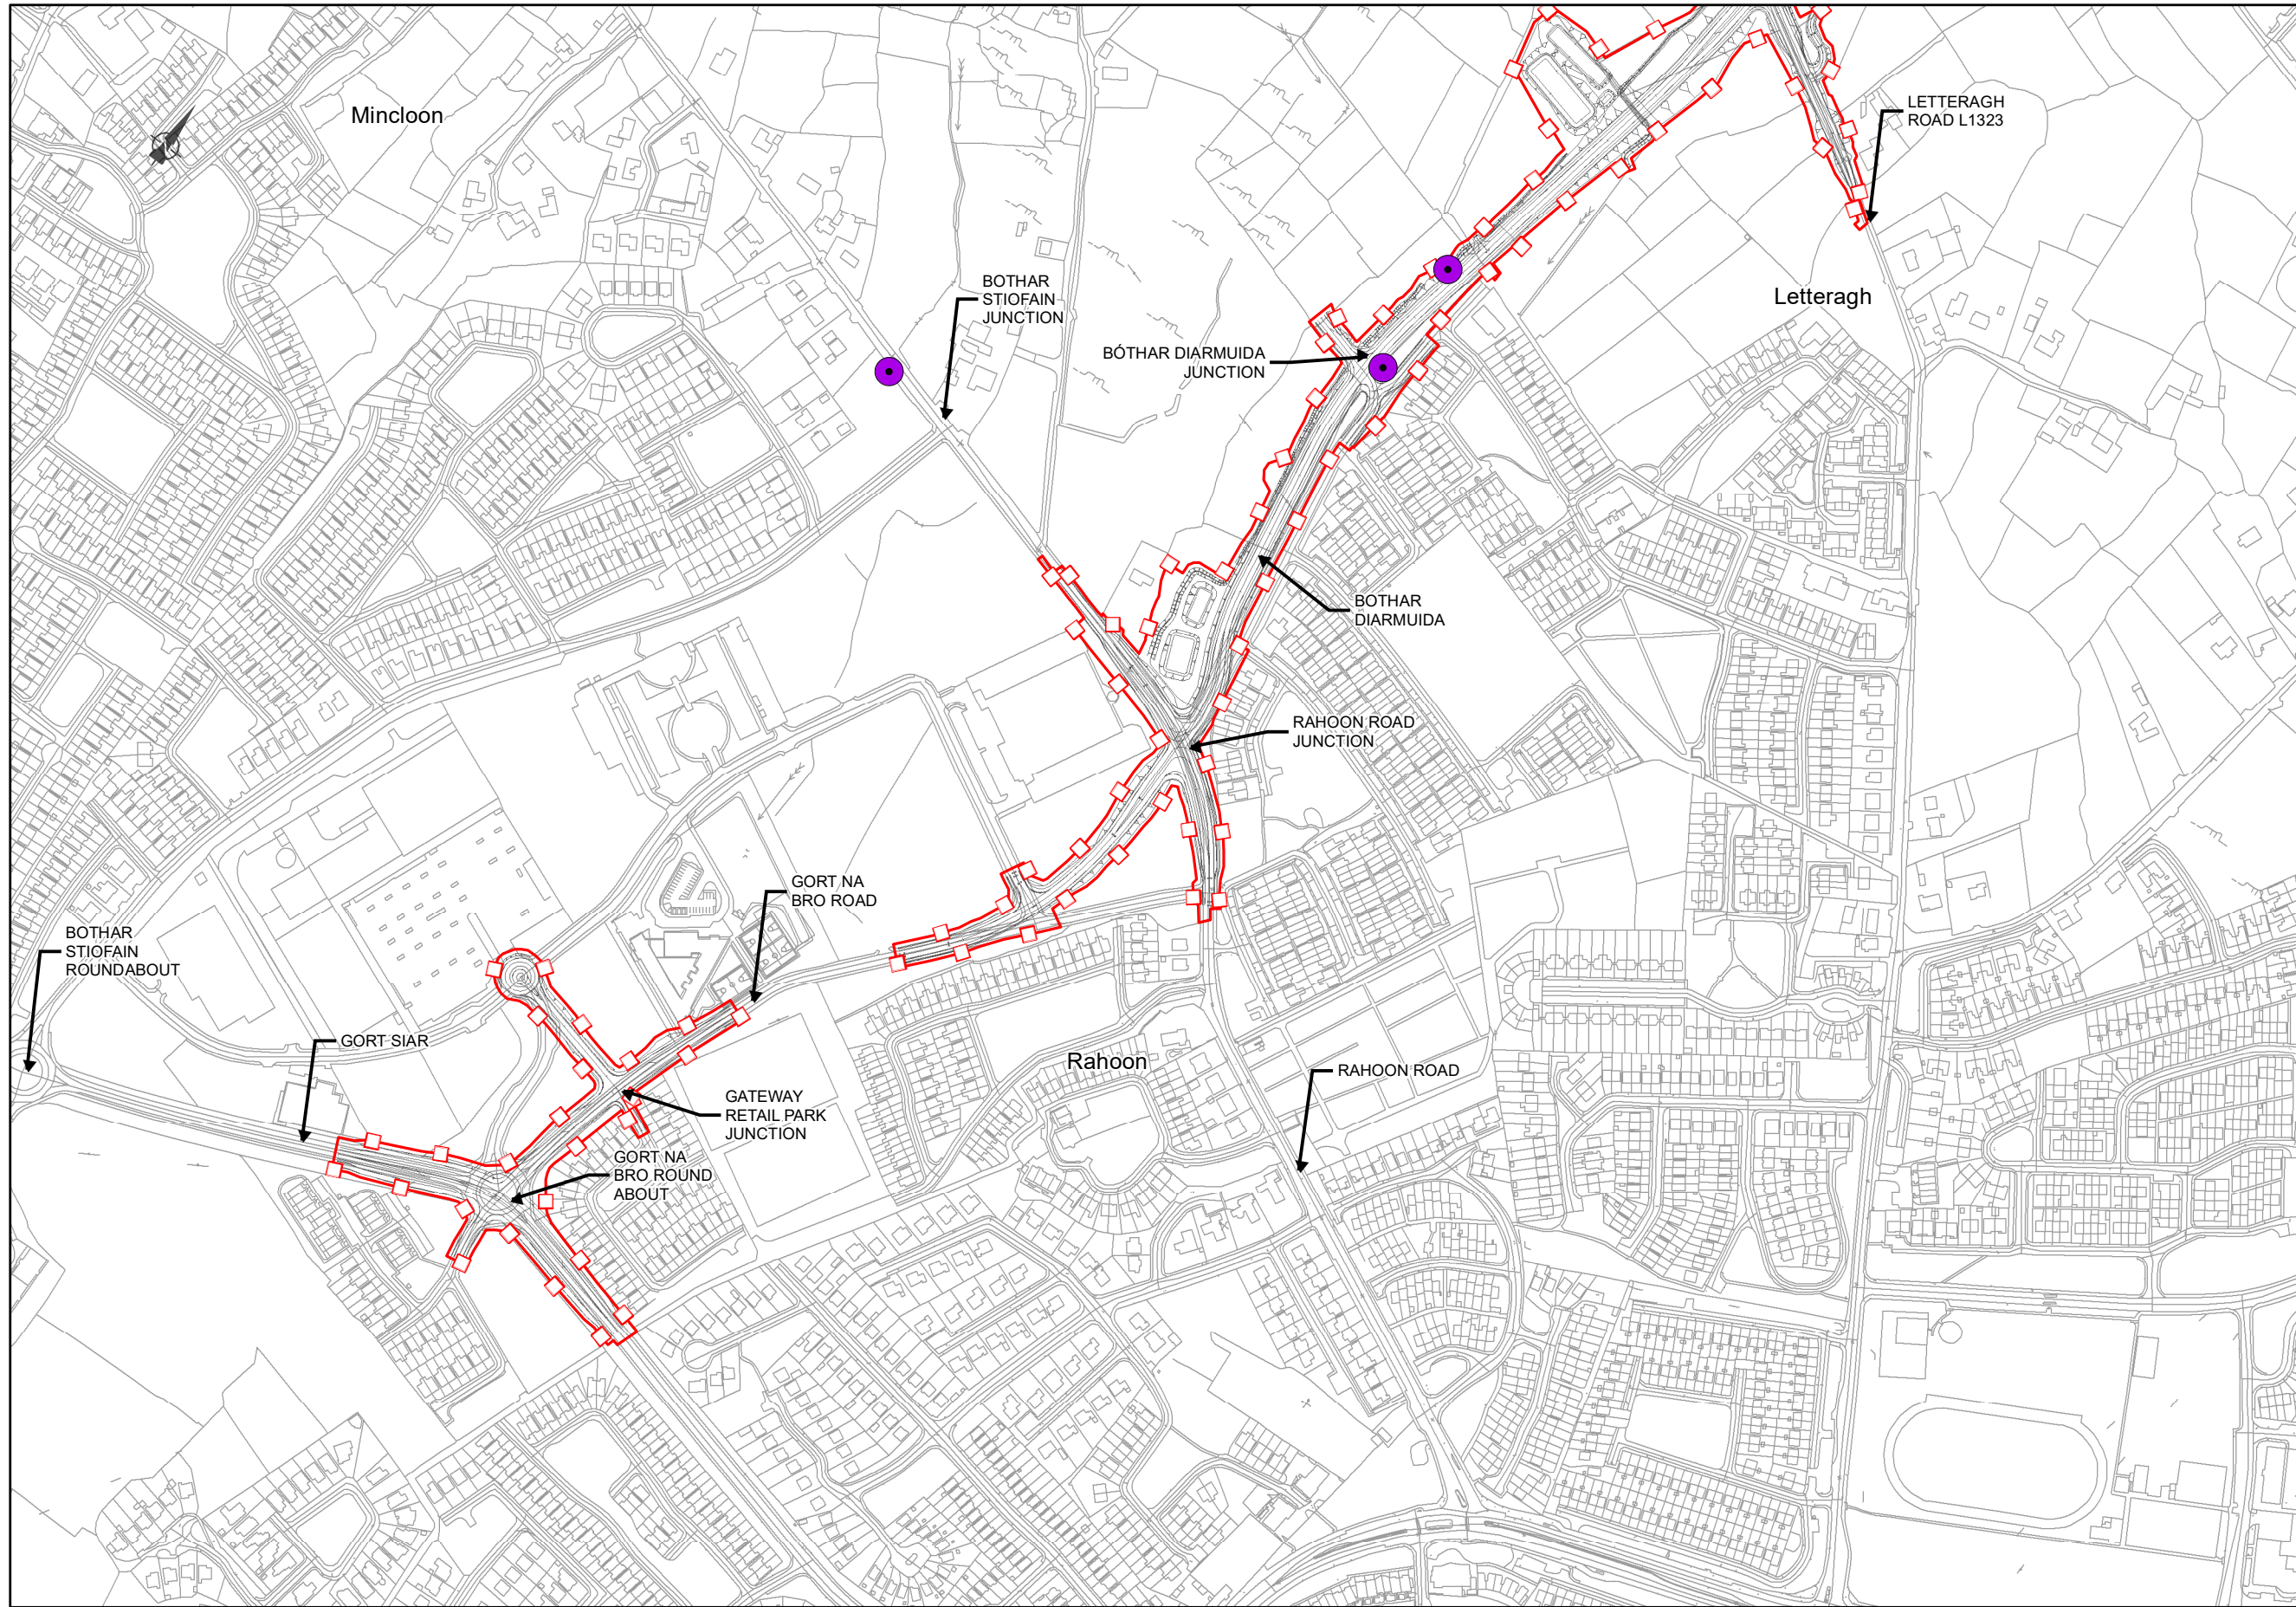

- Legend**
- ■ ■ ■ City Boundary
 - Proposed Development Boundry
 - ▬ Proposed Road Development
- Non Native Invasive Plant Species**
- Japanese knotweed - Fallopia japonica

San áireamh tá sonraíocht Shuirbhéireacht Ordánais Éireann arna atáirgeadh faoi Cheadúnas OSi Uimh. 2010/18CCMA/Comhairle Contae na Gaillimhe. Sáraitonn atáirgeadh neamhdarthe cóipcheart Shuirbhéireacht Ordánais Éireann agus Rialtas na hÉireann. © Suirbhéireacht Ordánais Éireann, 2010.

© Suirbhéireacht Ordánais Éireann. Gach ceart ar chosaint. Uimhreachúnas 2010/18CCMA/Comhairle Contae na Gaillimhe.

Includes Ordnance Survey Ireland data reproduced under OSI Licence number 2010/18CCMA/Galway County Council. Unauthorised reproduction infringes Ordnance Survey Ireland and Government of Ireland copyright. © Ordnance Survey Ireland, 2010.

© Ordnance Survey Ireland. All rights reserved. Licence number 2010/18CCMA/Galway County Council.


Clients

Comhairle Chontae na Gaillimhe
Galway County Council

AN6
Galway City Transport Project

GA
An Roinn Iompair Turasóireachta agus Spóirt
Department of Transport, Tourism and Sport

TIIV
Transport Infrastructure Ireland

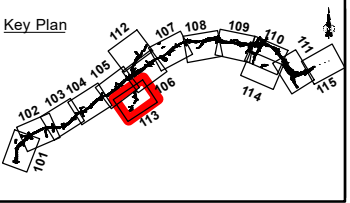

Consultant

ARUP

Corporate House
City East Business Park
Ballybrit, Galway, Ireland

Tel +353 (0)91 460675
www.N6GalwayCity.ie
www.arup.ie

Job Title
N6 Galway City Ring Road

Scale: 1:5,000


Date: September 2018

Issue	Date	By	Chkd	Appd
I1	28/09/2018	AG	MH	EMC

Drawing Title
Habitat Survey Results - Annex I
Habitat Types & Invasive Plant
Species. Sheet 13 of 15
Drawing Status

For Information

Job No	Drawing No	Issue
233985-00	Figure 8.15.13	I1

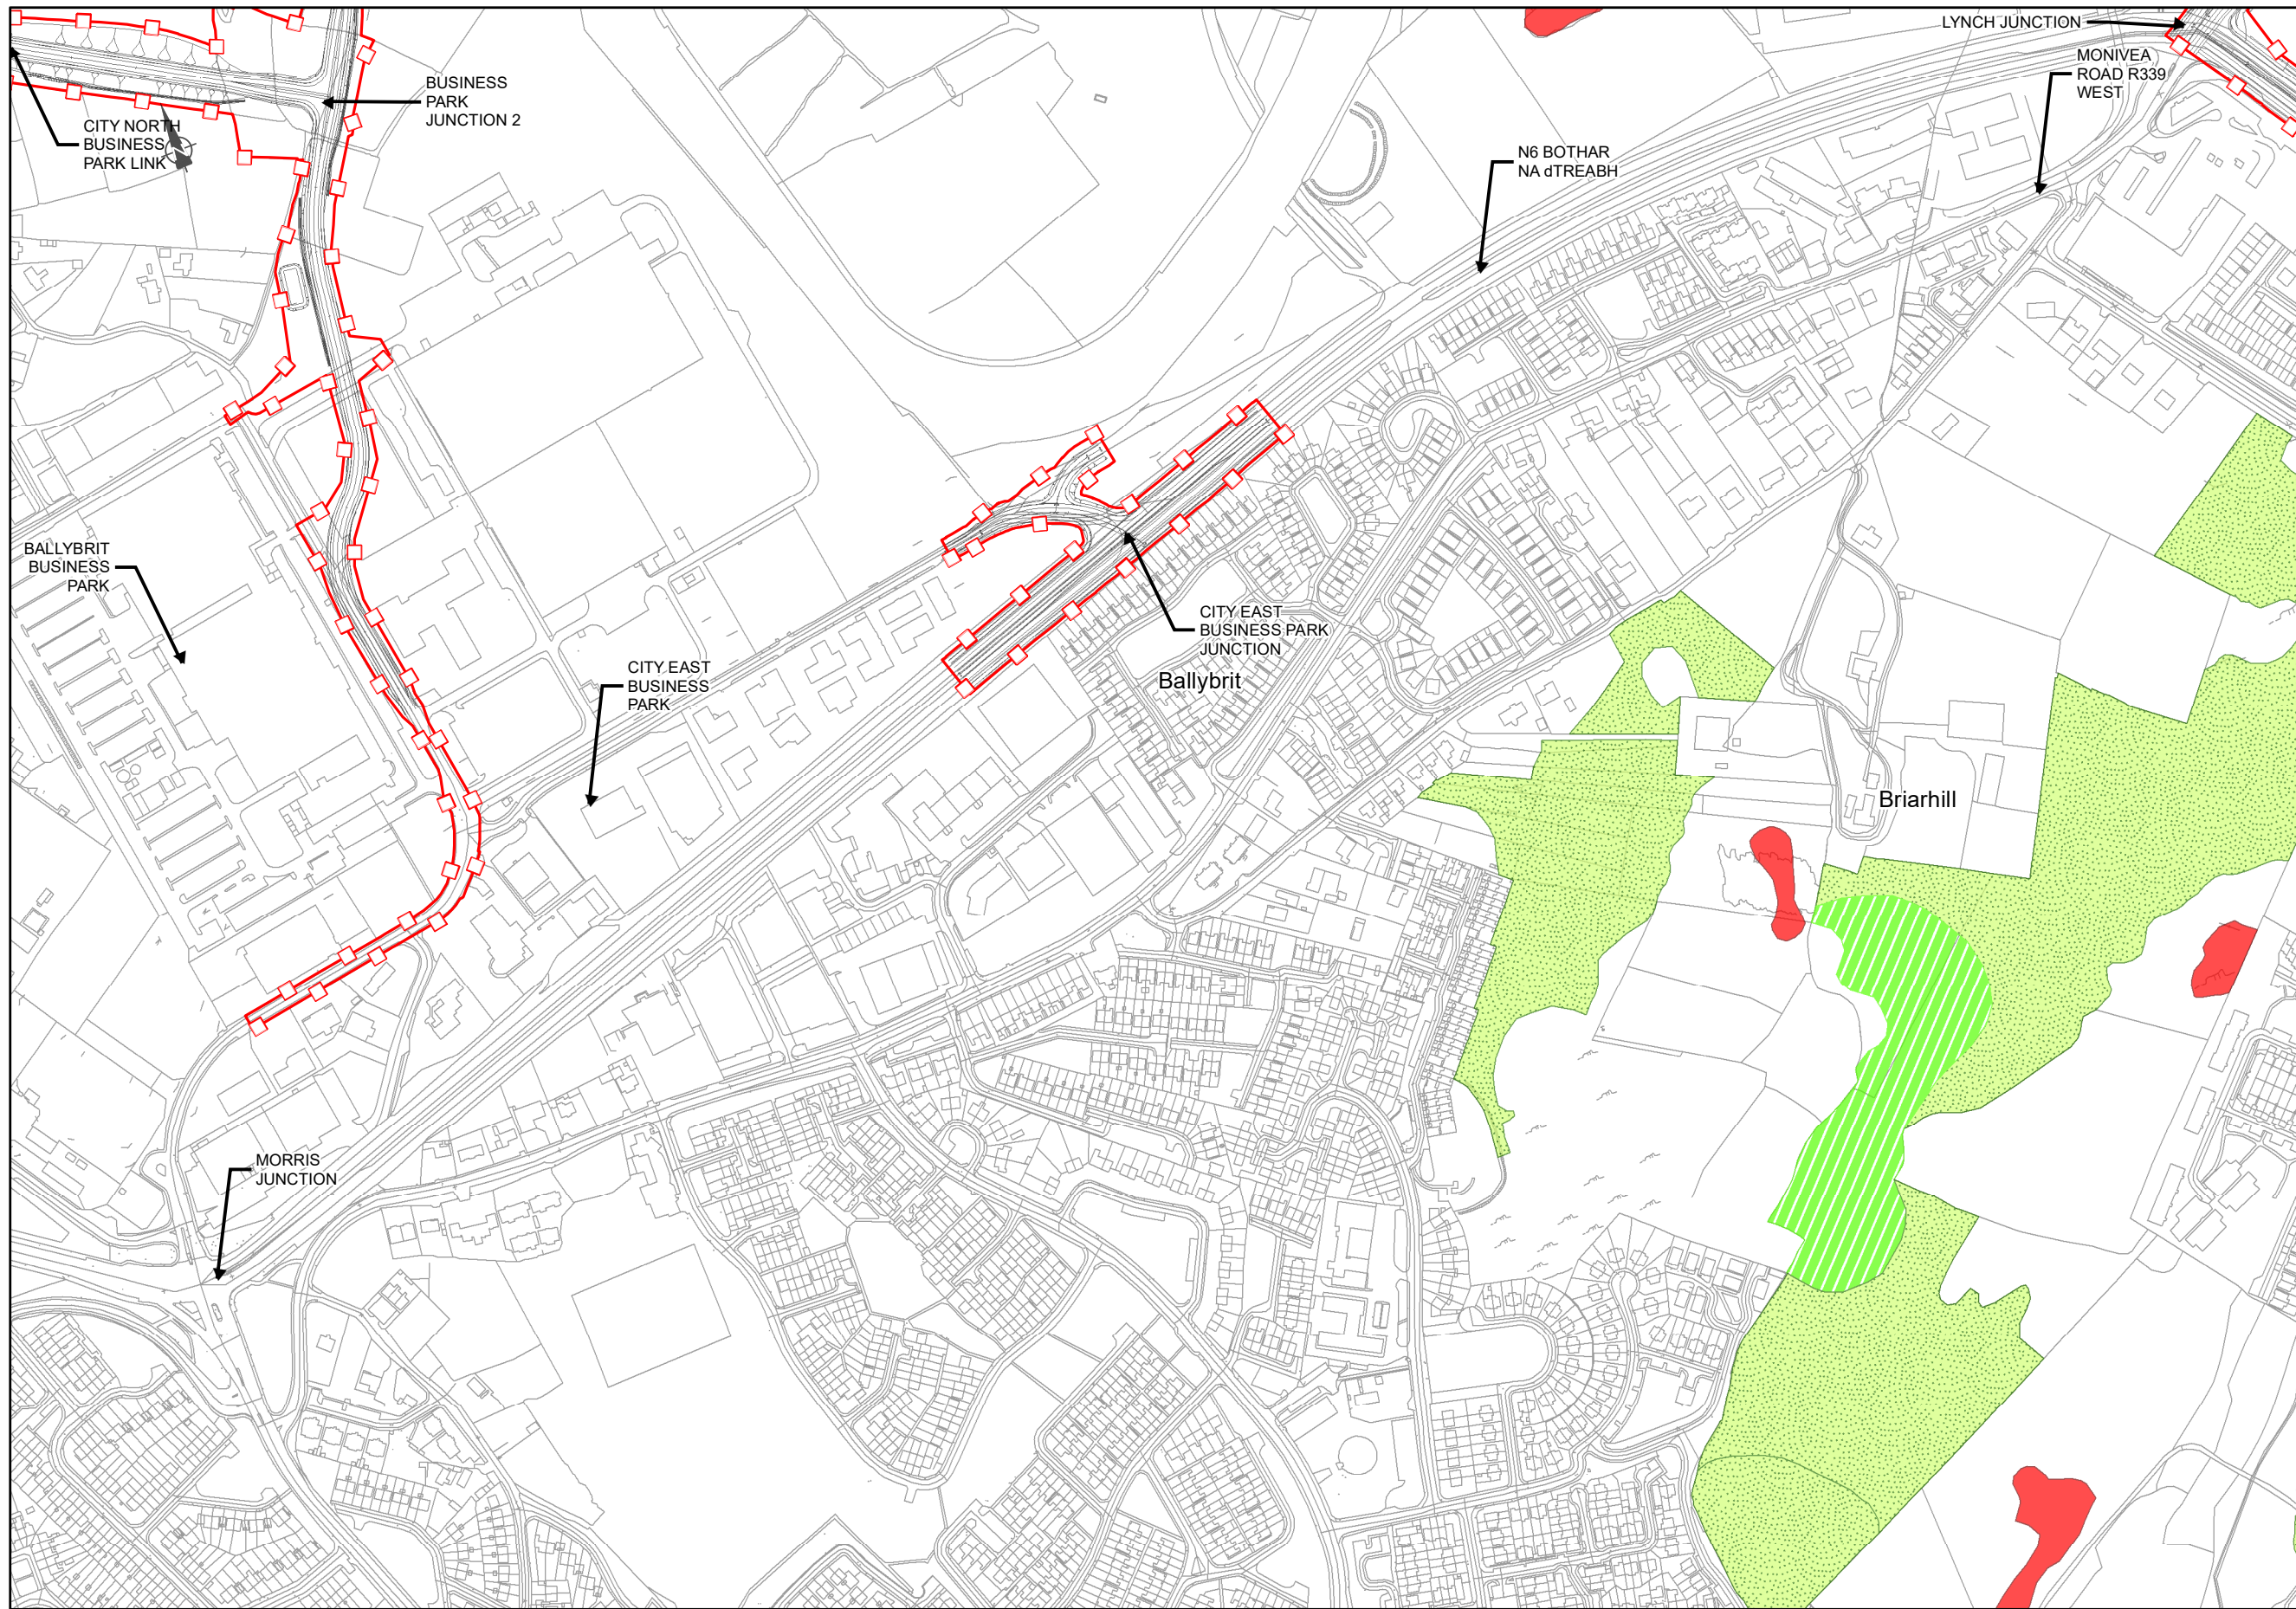

EIA REPORT

Legend

- ■ ■ ■ City Boundary
- Proposed Development Boundry
- ▬ Proposed Road Development

Habitat-Annex I Code

- 6210
- 6510
- *8240

San áireamh tá sonraíocht Shuirbhéireacht Ordánais Éireann arna atáirgeadh faoi Cheadúnas OSI Uimh. 2010/18CCMA/Comhairle Contae na Gaillimhe. Sáráronn atáirgeadh neamhdárthe cóipcheart Shuirbhéireacht Ordánais Éireann agus Rialtas na hÉireann. © Suirbhéireacht Ordánais Éireann, 2010.

© Suirbhéireacht Ordánais Éireann. Gach ceart ar chosaint. Uimh. cheadúnais 2010/18CCMA/Comhairle Contae na Gaillimhe.

Includes Ordnance Survey Ireland data reproduced under OSI Licence number 2010/18CCMA/Galway County Council. Unauthorised reproduction infringes Ordnance Survey Ireland and Government of Ireland copyright. © Ordnance Survey Ireland, 2010.

© Ordnance Survey Ireland. All rights reserved. Licence number 2010/18CCMA/Galway County Council.


Clients

Comhairle Chontae na Gaillimhe
Galway County Council

AN6
Galway City Transport Project

GA
An Roinn Iompair Turasóireachta agus Spóirt
Department of Transport, Tourism and Sport

TIU
Transport Infrastructure Unit

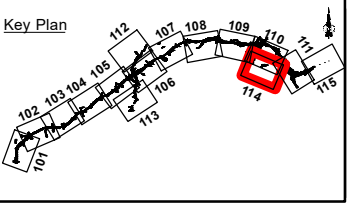

Consultant

ARUP

Corporate House
City East Business Park
Ballybrit, Galway, Ireland

Tel +353 (0)91 460675
www.N6GalwayCity.ie
www.arup.ie

Job Title

N6 Galway City Ring Road

Scale: 1:5,000

Date: September 2018

I1	28/09/2018	AG	MH	EMC
Issue	Date	By	Chkd	Appd

Drawing Title

Habitat Survey Results - Annex I
Habitat Types & Invasive Plant
Species. Sheet 14 of 15
Drawing Status

For Information

Job No	Drawing No	Issue
233985-00	Figure 8.15.14	I1



EIA REPORT

- Legend**
- City Boundary
 - Proposed Development Boundry
 - ▨ Proposed Road Development
- Habitat-Annex I Code**
- *6210
 - 6210
 - *8240


San áireamh tá sonraíocht Shuirbhéireacht Ordánais Éireann arís atáirgeadh faoi Cheadúnas OSI Uimh. 2010/18CCMA/Comhairle Contae na Gaillimhe. Sáráirinn atáirgeadh neamhdáirthe cóipcheart Shuirbhéireacht Ordánais Éireann agus Rialtas na hÉireann. © Suirbhéireacht Ordánais Éireann, 2010.

© Suirbhéireacht Ordánais Éireann. Gach ceart ar chosaint. Uimh. cheadúnais 2010/18CCMA/Comhairle Contae na Gaillimhe.

Includes Ordnance Survey Ireland data reproduced under OSI Licence number 2010/18CCMA/Galway County Council. Unauthorised reproduction infringes Ordnance Survey Ireland and Government of Ireland copyright. © Ordnance Survey Ireland, 2010.

© Ordnance Survey Ireland. All rights reserved. Licence number 2010/18CCMA/Galway County Council.

Clients

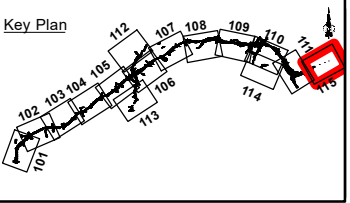

Consultant

Corporate House
City East Business Park
Ballybrit, Galway, Ireland

Tel +353 (0)91 460675
www.N6GalwayCity.ie
www.arup.ie

Job Title
N6 Galway City Ring Road

Scale: **1:5,000**

Date: **September 2018**

I1	28/09/2018	AG	MH	EMC
Issue	Date	By	Chkd	Appd

Drawing Title
Habitat Survey Results - Annex I
Habitat Types & Invasive Plant
Species. Sheet 15 of 15
Drawing Status

For Information

Job No	Drawing No	Issue
233985-00	Figure 8.15.15	11