

**Phase 0:**  
**Construction sequence stage 0.1**

- Acquire land, demolish buildings, clear site,
- Y0 - Advance Works
- All works to cease one month in advance of and during summer festival
- Areas not fenced off within Galway Racecourse landholding remain available to Galway Racecourse unless shown otherwise

**FOR INFORMATION**

- Legend:**
- Proposed Alignment
  - Proposed Permanent Fence
  - Proposed Temporary Fencing
  - Site Clearance/Demolition
  - Racecourse Access
  - Racecourse Access - Temporarily
  - Construction Access - Temporarily
  - Backfilled Area
  - Temporary Fenced Zone
  - Area to be Excavated
  - Existing Services Diversion
  - Proposed Foul Sewer
  - Infiltration Basin
  - Watertank and Pump House
  - Tunnel Segments
  - Proposed Horsewalk Passage
  - Temporary Retaining Wall
  - Temporary Building
  - Proposed Temporary Gate
  - Permanent Building
  - Permanent Gate

San áireamh tá sonraíocht Suirbhéireachtaí Ordánais Éireann arna aistriú go dtí físeán OSI Uimh. 2010/18CCMA/Comhairle Contae na Gaillimhe. Sírtaíonn aistriú go dtí físeán na cópchearta Suirbhéireachtaí Ordánais Éireann agus Rialtas na hÉireann. © Suirbhéireacht Ordánais Éireann, 2010.

© Suirbhéireacht Ordánais Éireann. Gach ceart ar chosaint. Uimhir cheadúnais 2010/18CCMA/Comhairle Contae na Gaillimhe.

Includes Ordnance Survey Ireland data reproduced under OSI Licence number 2010/18CCMA/Galway County Council. Unauthorised reproduction infringes Ordnance Survey Ireland and Government of Ireland copyright. © Ordnance Survey Ireland, 2010.

© Ordnance Survey Ireland. All rights reserved. Licence number 2010/18CCMA/Galway County Council.

**Clients**

Comhairle Chontae na Gaillimhe  
 Galway County Council

Galway City Transport Project

An Roinn Iompair  
 Turasóireachta agus Spóirt

TII

**Consultant**

**ARUP**

Corporate House  
 City East Business Park  
 Ballybrit, Galway, Ireland.

Tel +353 (0)91 460675  
 www.N6GalwayCity.ie  
 www.arup.ie

**Job Title**  
 N6 Galway City Transport Project

Scale: 1:5000 @ A3

Date: March 2018

I3	04/04/2018	AG	HK	EMC
I2	12/03/2018	JR	GOD/HK	EMC
I1	22/02/2018	JR	MH	EMC
Issue	Date	By	Chkd	Appd

**Drawing Title**  
 Construction Sequence - Galway Racecourse Tunnel


Sheet 1 of 16

Drawing Status

**For Information**

Job No: 233985-00  
 Drawing No: GCOB-3000-D-300  
 Issue: 13



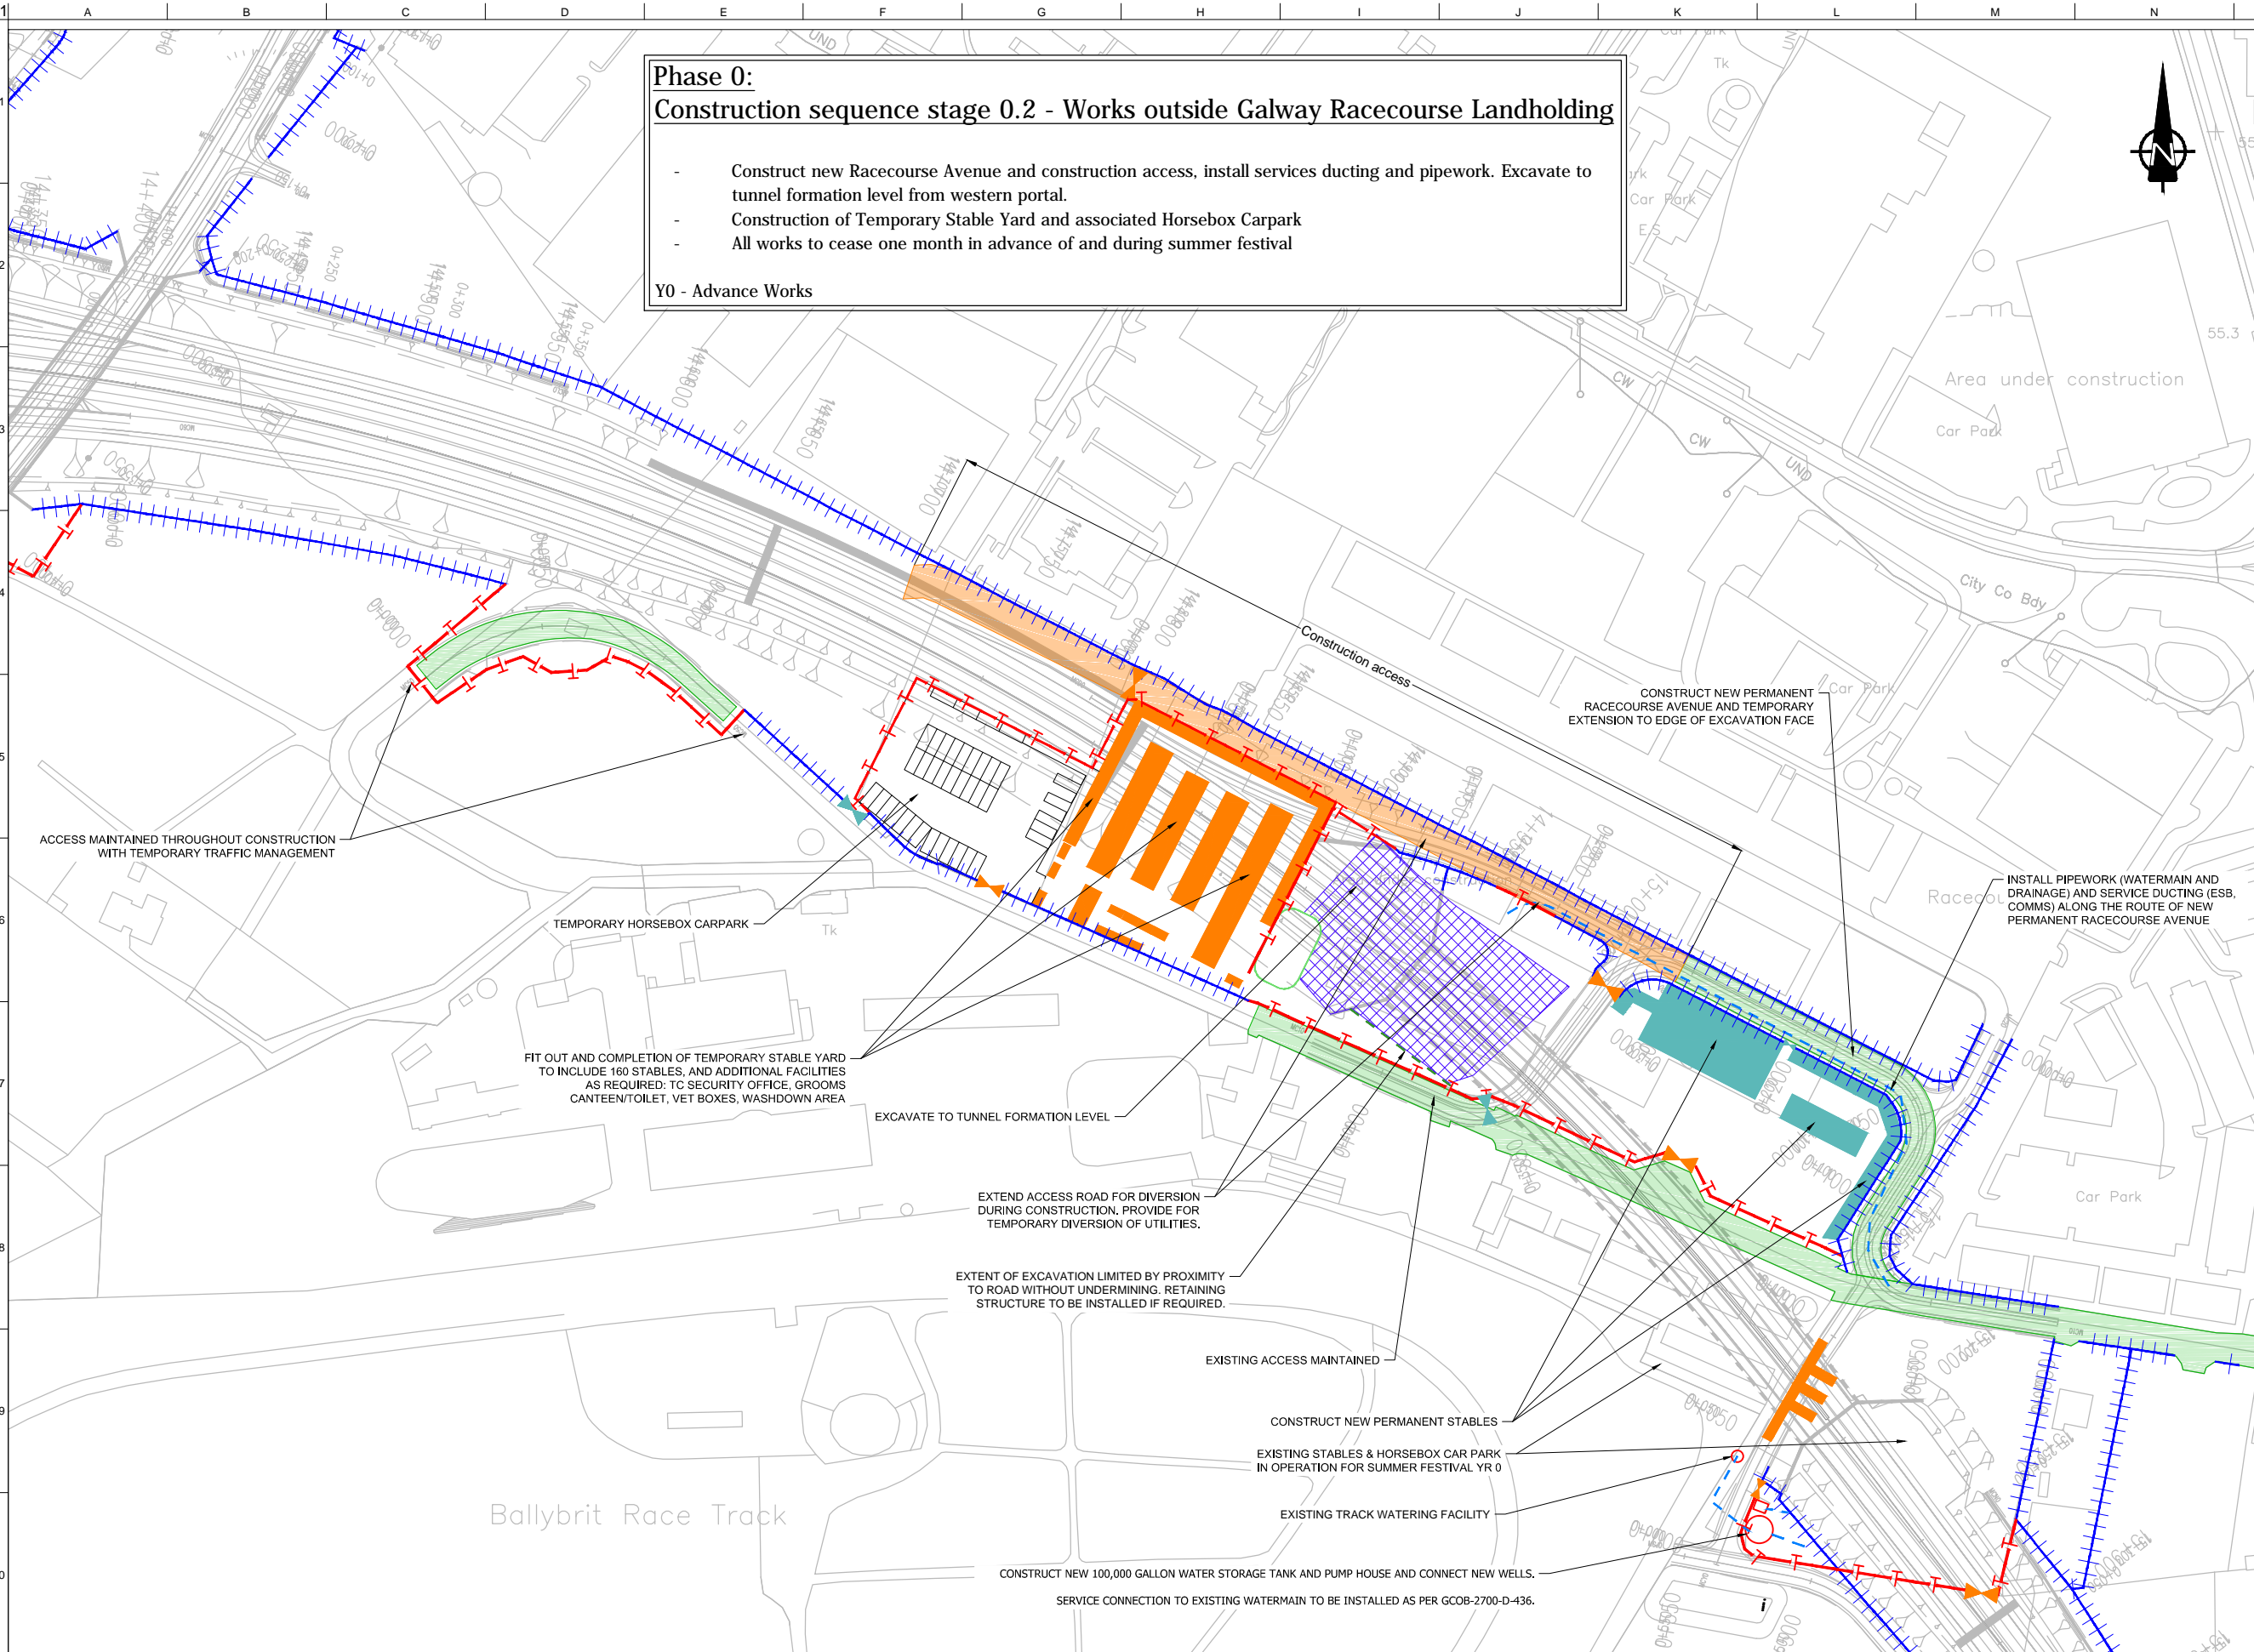

**Phase 0:**  
**Construction sequence stage 0.2 - Works outside Galway Racecourse Landholding**

- Construct new Racecourse Avenue and construction access, install services ducting and pipework. Excavate to tunnel formation level from western portal.
- Construction of Temporary Stable Yard and associated Horsebox Carpark
- All works to cease one month in advance of and during summer festival

**Y0 - Advance Works**

**FOR INFORMATION**

- Legend:**
- Proposed Alignment
  - Proposed Permanent Fence
  - Proposed Temporary Fencing
  - Site Clearance/Demolition
  - Racecourse Access
  - Racecourse Access - Temporarily
  - Construction Access - Temporarily
  - Backfilled Area
  - Temporary Fenced Zone
  - Area to be Excavated
  - Existing Services Diversion
  - Proposed Foul Sewer
  - Infiltration Basin
  - Watertank and Pump House
  - Tunnel Segments
  - Proposed Horsewalk Passage
  - Temporary Retaining Wall
  - Temporary Building
  - Proposed Temporary Gate
  - Permanent Building
  - Permanent Gate

San áireamh tá sonraíocht Shuirbhíreacht Ordánais Éireann arna atáirgeadh fust Cheadúnas OSI Uimh. 2010/18CCMA/Comhairle Contae na Gaillimhe. Sírúinn atáirgeadh neamhdaraithe cóipeacht Shuirbhíreacht Ordánais Éireann agus Rialtas na hÉireann. © Suirbhíreacht Ordánais Éireann, 2010.

© Suirbhíreacht Ordánais Éireann. Gach ceart ar chosaint. Uimhir cheadúnais 2010/18CCMA/Comhairle Contae na Gaillimhe.

Includes Ordnance Survey Ireland data reproduced under OSI Licence number 2010/18CCMA/Galway County Council. Unauthorised reproduction infringes Ordnance Survey Ireland and Government of Ireland copyright. © Ordnance Survey Ireland, 2010.

© Ordnance Survey Ireland. All rights reserved. Licence number 2010/18CCMA/Galway County Council.

**Clients**

Comhairle Chontae na Gaillimhe  
Galway County Council

Galway City Transport Project

An Roinn Iompair Turasóireachta agus Spóirt  
Department Transport, Tourism and Sport

TII  
Transport Infrastructure Ireland

**Consultant**

**ARUP**

Corporate House  
City East Business Park  
Ballybrit, Galway, Ireland.

Tel +353 (0)91 460675  
www.N6GalwayCity.ie  
www.arup.ie

**Job Title**  
N6 Galway City Transport Project

**Scale**  
1:2500 @ A3

**Date:**  
March 2018

I3	04/04/2018	AG	HK	EMC
I2	12/03/2018	JR	GOD/HK	EMC
I1	22/02/2018	JR	MH	EMC
Issue	Date	By	Chkd	Appd

**Drawing Title**  
Construction Sequence - Galway Racecourse Tunnel  
Sheet 2 of 16


**Drawing Status**  
For Information

**Job No**  
233985-00

**Drawing No**  
GCOB-3000-D-301

**Issue**  
13



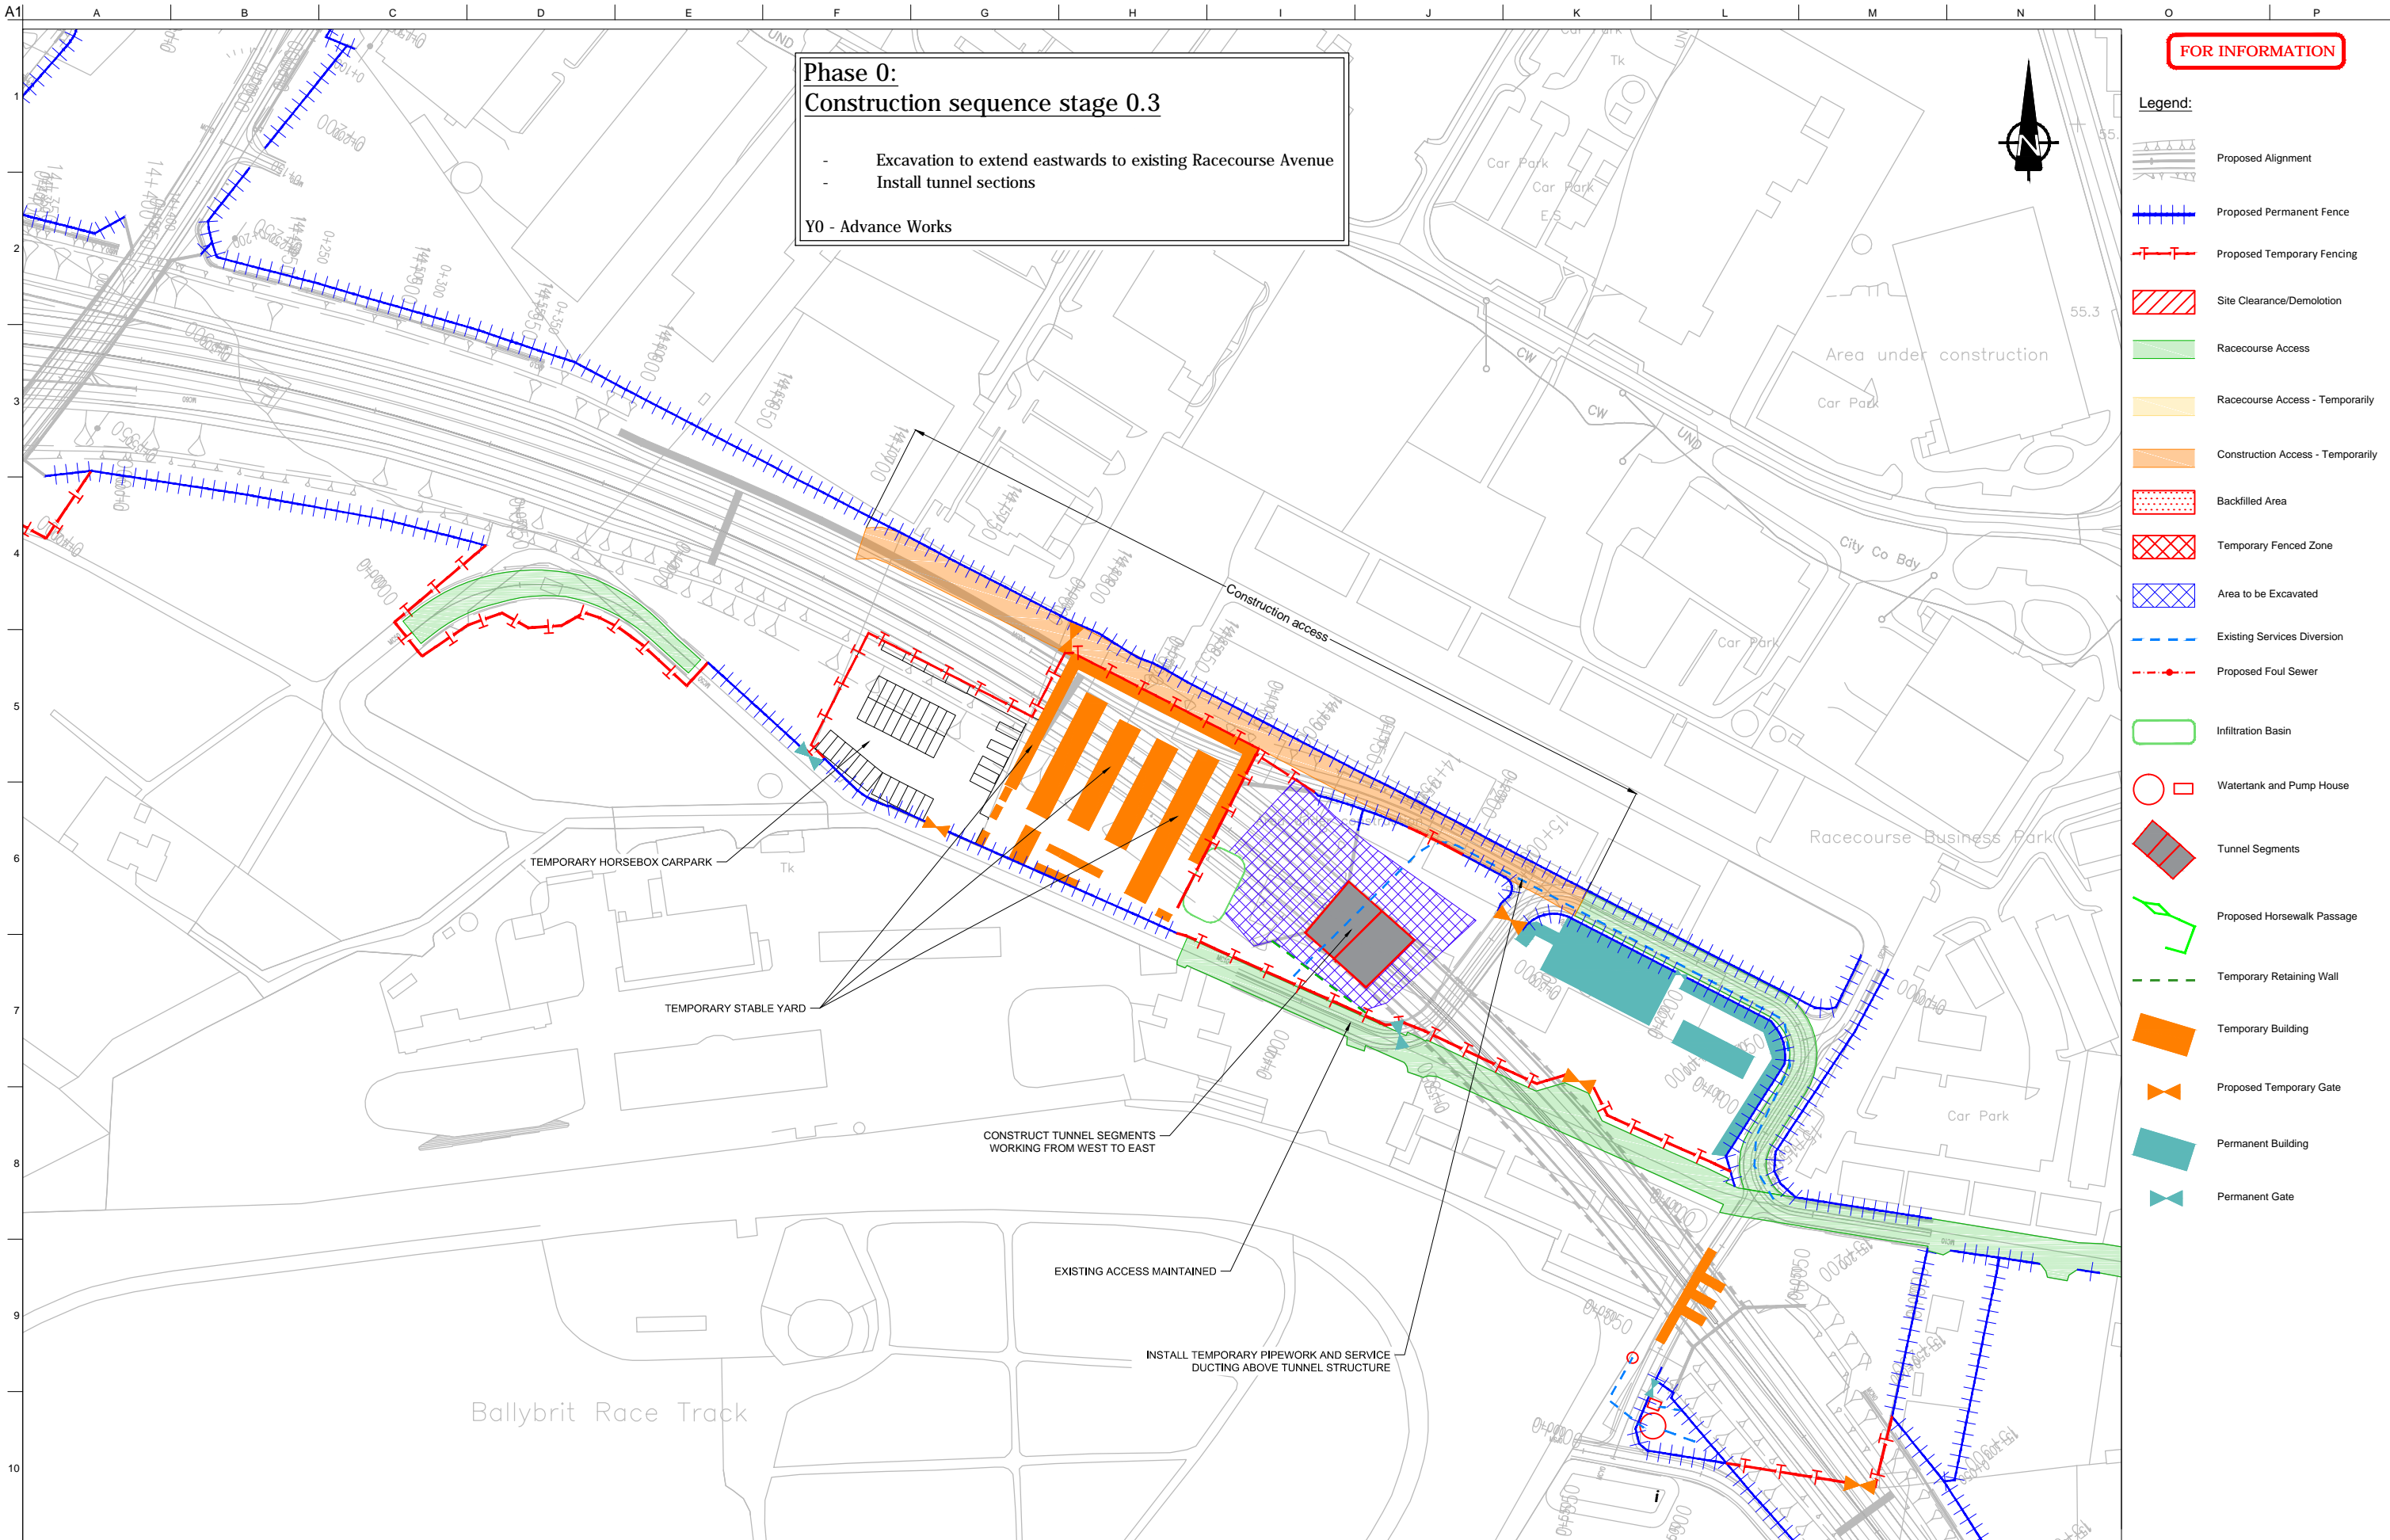

**FOR INFORMATION**

- Legend:**
- Proposed Alignment
  - Proposed Permanent Fence
  - Proposed Temporary Fencing
  - Site Clearance/Demolition
  - Racecourse Access
  - Racecourse Access - Temporarily
  - Construction Access - Temporarily
  - Backfilled Area
  - Temporary Fenced Zone
  - Area to be Excavated
  - Existing Services Diversion
  - Proposed Foul Sewer
  - Infiltration Basin
  - Watertank and Pump House
  - Tunnel Segments
  - Proposed Horsewalk Passage
  - Temporary Retaining Wall
  - Temporary Building
  - Proposed Temporary Gate
  - Permanent Building
  - Permanent Gate

San díreámh tá sonraíocht Shuirbhíreacht Ordánais Éireann arna atáirgeadh fós Cheadúnas OSI Uimh. 2010/18CCMA/Comhairle Contae na Gaillimhe. Sírtaíonn atáirgeadh neamhdaraithe cóipeacht Shuirbhíreacht Ordánais Éireann agus Rialtas na hÉireann. © Suirbhíreacht Ordánais Éireann, 2010.

© Suirbhíreacht Ordánais Éireann. Gach ceart ar chosaint. Uimhir cheadúnais 2010/18CCMA/Comhairle Contae na Gaillimhe.

Includes Ordnance Survey Ireland data reproduced under OSI Licence number 2010/18CCMA/Galway County Council. Unauthorised reproduction infringes Ordnance Survey Ireland and Government of Ireland copyright. © Ordnance Survey Ireland, 2010.

© Ordnance Survey Ireland. All rights reserved. Licence number 2010/18CCMA/Galway County Council.

**Clients**

**Comhairle Chontae na Gaillimhe**  
Galway County Council

**N6 Galway City Transport Project**

**An Roinn Iompair**  
Turasoireachta agus Spóirt

**TIIP**  
Bonnagar Iompair Éireann

**Consultant**

**ARUP**

Corporate House  
City East Business Park  
Ballybrit, Galway, Ireland.

Tel +353 (0)91 460675  
www.N6GalwayCity.ie  
www.arup.ie

**Job Title**  
N6 Galway City Transport Project

**Scale**  
1:2500 @ A3

**Date:**  
March 2018

I3	04/04/2018	AG	HK	EMC
I2	12/03/2018	JR	GOD/HK	EMC
I1	22/02/2018	JR	MH	EMC
Issue	Date	By	Chkd	Appd

**Drawing Title**  
Construction Sequence - Galway Racecourse Tunnel


Sheet 3 of 16

Drawing Status

**For Information**

Job No: **233985-00** | Drawing No: **GCOB-3000-D-302** | Issue: **13**



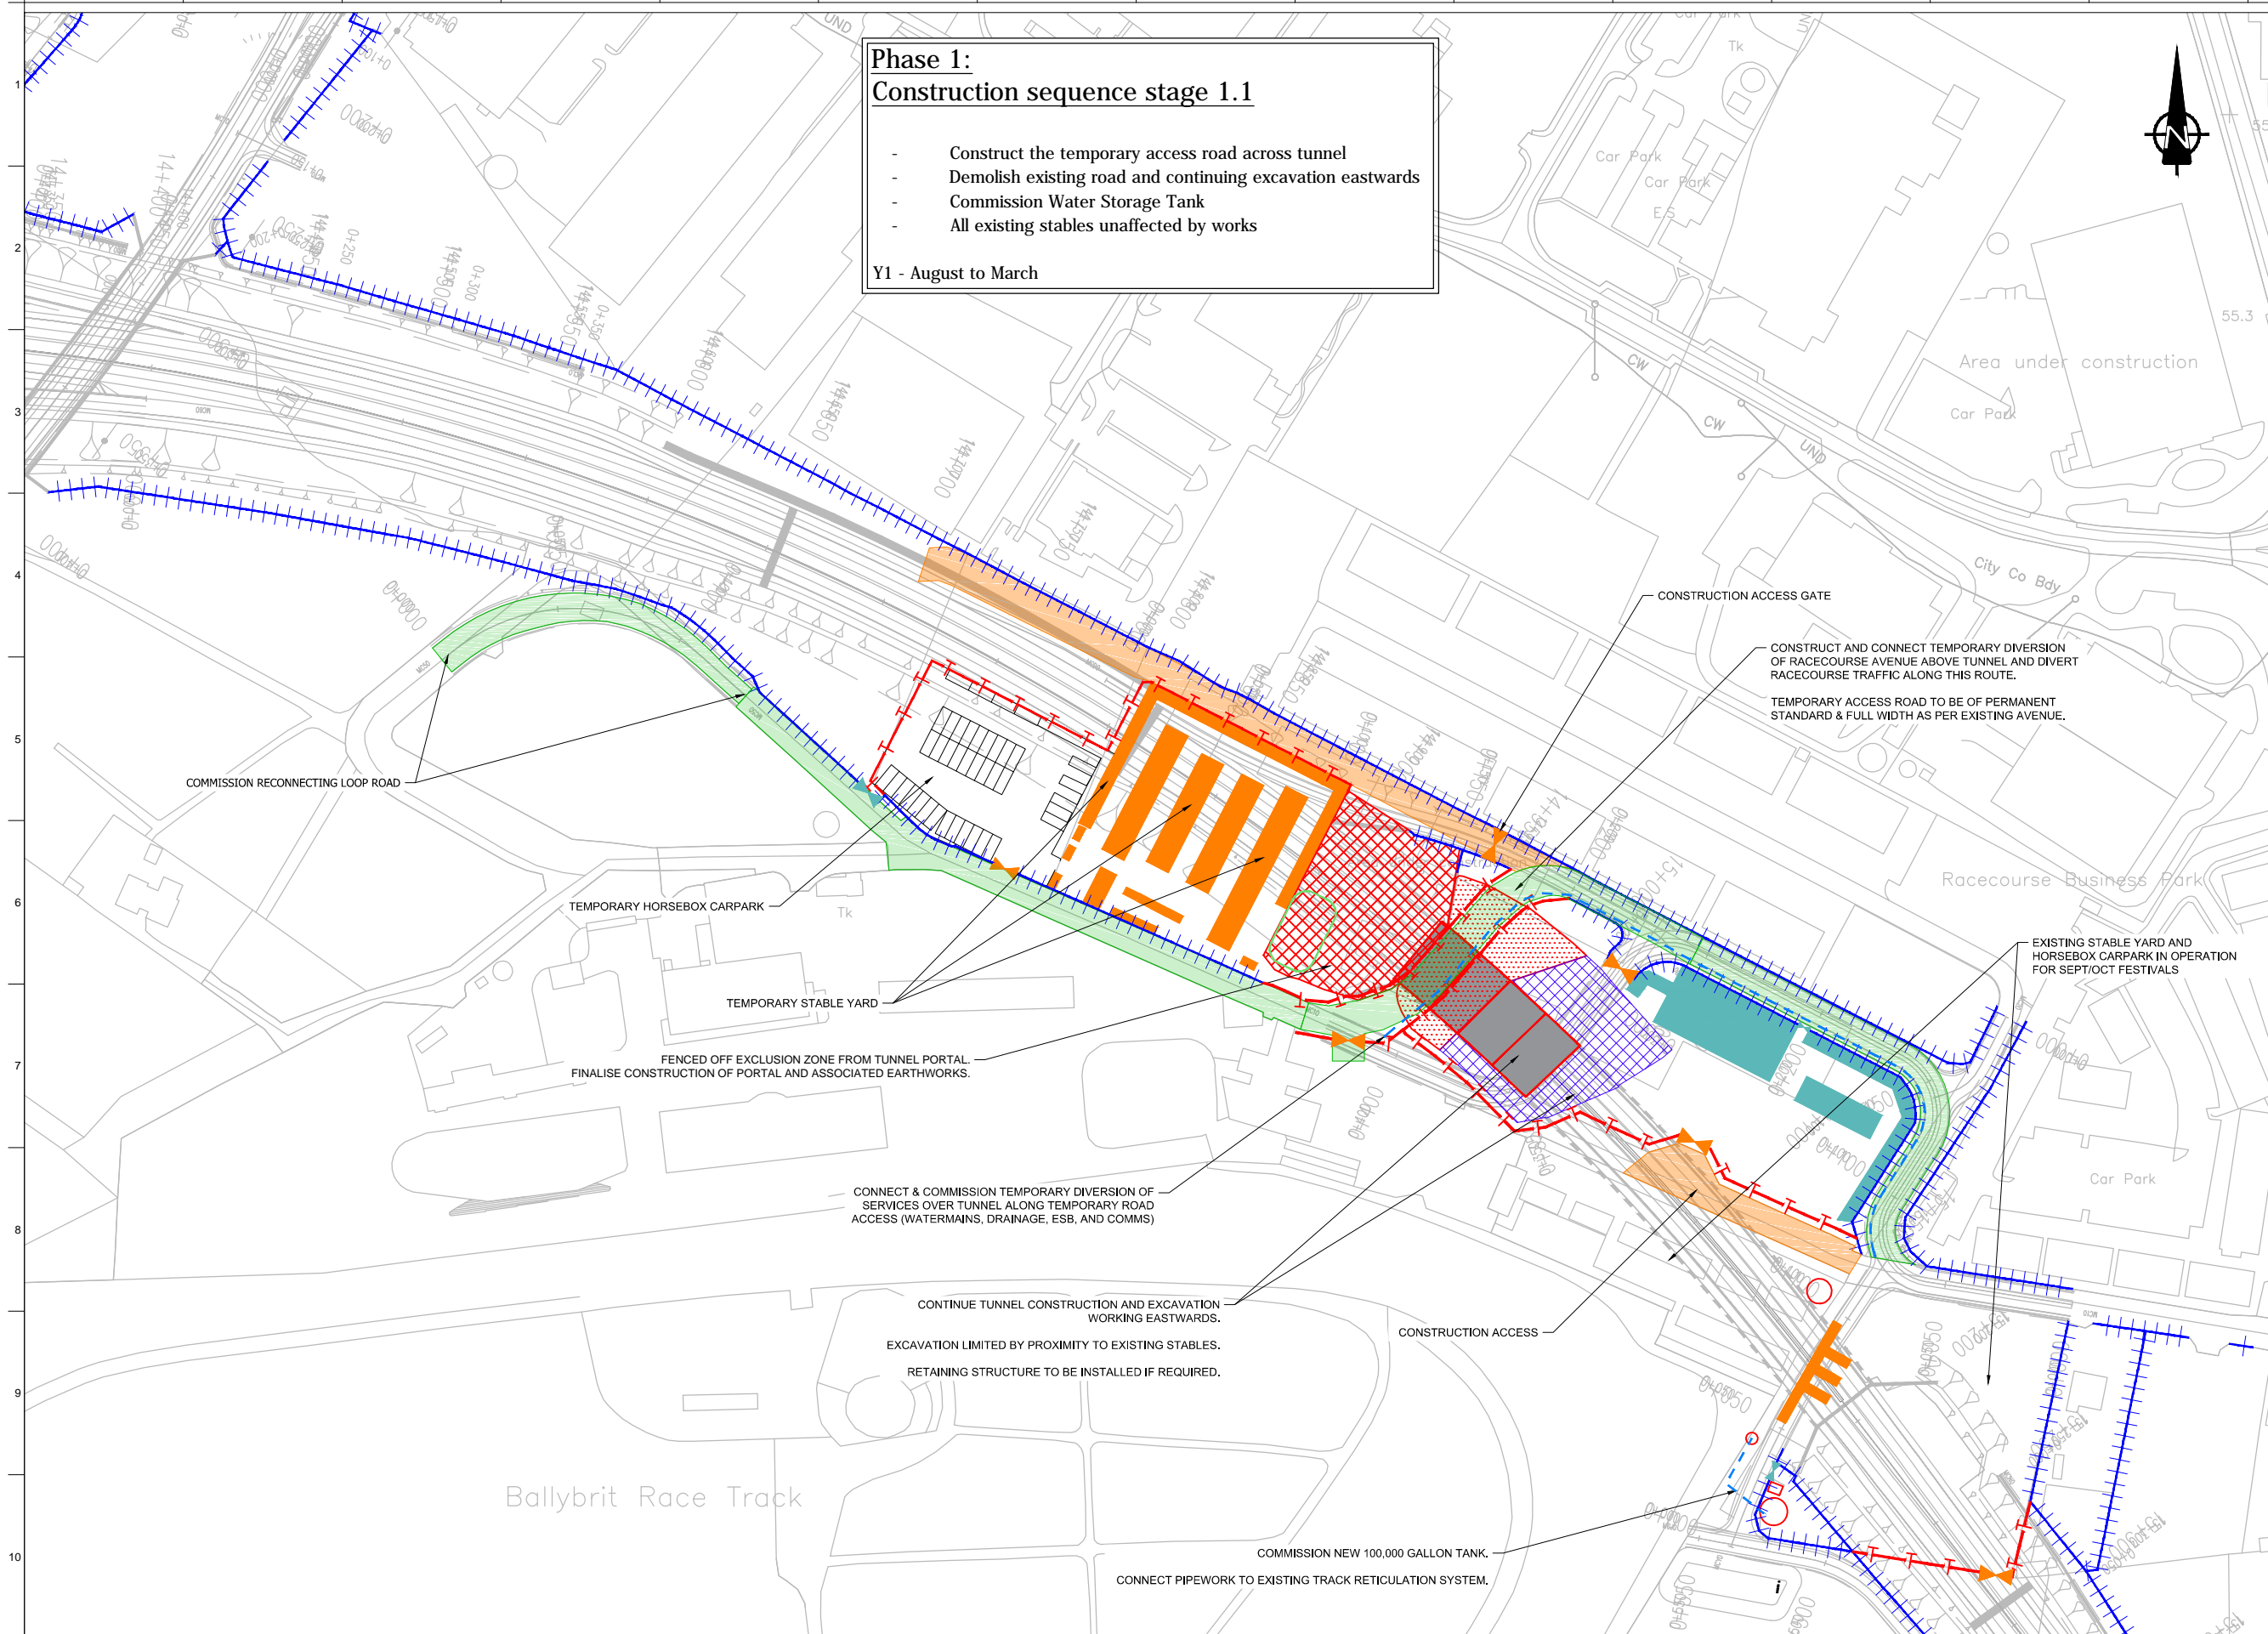

**Phase 1:  
Construction sequence stage 1.1**

- Construct the temporary access road across tunnel
- Demolish existing road and continuing excavation eastwards
- Commission Water Storage Tank
- All existing stables unaffected by works

Y1 - August to March

**FOR INFORMATION**

- Legend:**
- Proposed Alignment
  - Proposed Permanent Fence
  - Proposed Temporary Fencing
  - Site Clearance/Demolition
  - Racecourse Access
  - Racecourse Access - Temporarily
  - Construction Access - Temporarily
  - Backfilled Area
  - Temporary Fenced Zone
  - Area to be Excavated
  - Existing Services Diversion
  - Proposed Foul Sewer
  - Infiltration Basin
  - Watertank and Pump House
  - Tunnel Segments
  - Proposed Horsewalk Passage
  - Temporary Retaining Wall
  - Temporary Building
  - Proposed Temporary Gate
  - Permanent Building
  - Permanent Gate



San áireamh tá sonraíocht Shuirbhíreachtí Ordánáis Éireann arna atáirgeadh fós Cheadúnas OSI Uimh. 2010/18CCMA/Comhairle Contae na Gaillimhe. Sírúinn atáirgeadh neamhdaraithe cóipeacht Shuirbhíreachtí Ordánáis Éireann agus Rialtas na hÉireann. © Suirbhíreacht Ordánáis Éireann, 2010.

© Suirbhíreacht Ordánáis Éireann. Gach ceart ar chosaint. Uimhir cheadúnais 2010/18CCMA/Comhairle Contae na Gaillimhe.

Includes Ordnance Survey Ireland data reproduced under OSI Licence number 2010/18CCMA/Galway County Council. Unauthorised reproduction infringes Ordnance Survey Ireland and Government of Ireland copyright. © Ordnance Survey Ireland, 2010.

© Ordnance Survey Ireland. All rights reserved. Licence number 2010/18CCMA/Galway County Council.

**Clients**

Comhairle Chontae na Gaillimhe  
Galway County Council

Galway City Transport Project

An Roinn Iompair  
Turasóireachta agus Spóirt

TII

**Consultant**

**ARUP**

Corporate House  
City East Business Park  
Ballybrit, Galway, Ireland.

Tel +353 (0)91 460675  
www.N6GalwayCity.ie  
www.arup.ie

**Job Title**  
N6 Galway City Transport Project

Scale: 1:2500 @ A3

Date: March 2018

I3	04/04/2018	AG	HK	EMC
I2	12/03/2018	JR	GOD/HK	EMC
I1	22/02/2018	JR	MH	EMC
Issue	Date	By	Chkd	Appd


**Drawing Title**  
Construction Sequence  
Galway Racecourse Tunnel  
Sheet 4 of 16

Drawing Status

**For Information**

Job No: 233985-00  
Drawing No: GCOB-3000-D-303  
Issue: 13



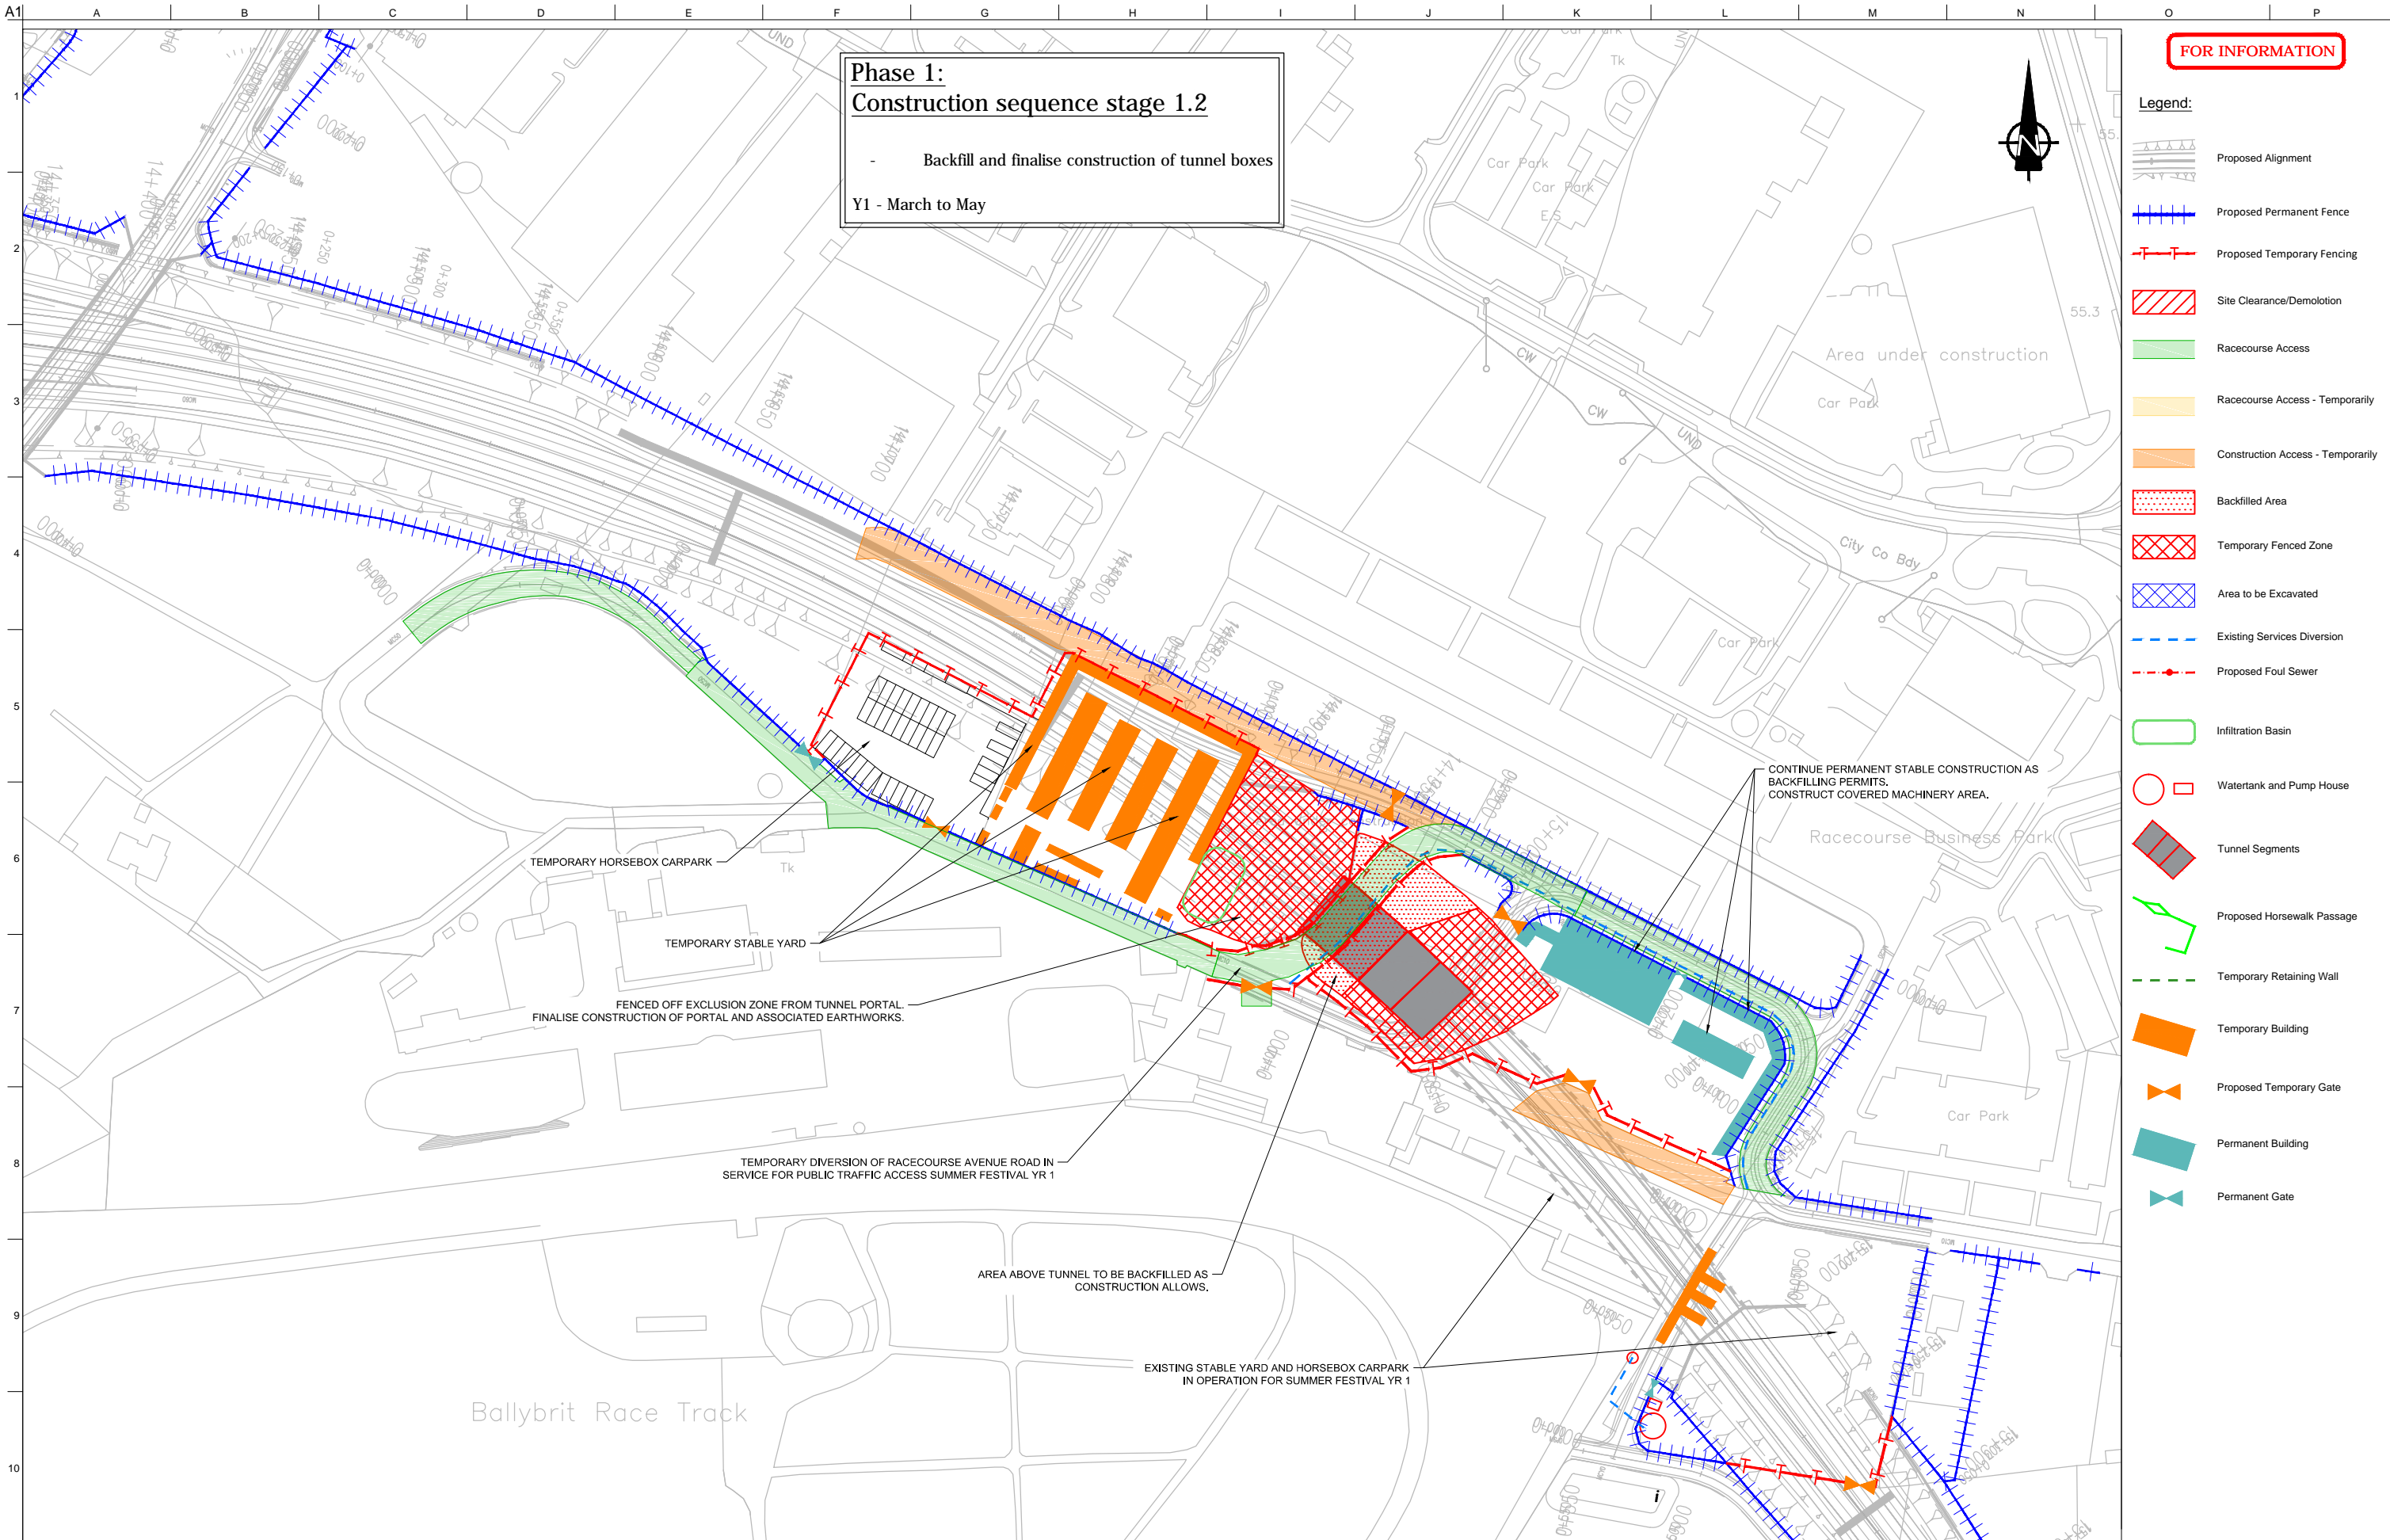

**Phase 1:**  
**Construction sequence stage 1.2**

- Backfill and finalise construction of tunnel boxes  
 Y1 - March to May

**FOR INFORMATION**

- Legend:**
- Proposed Alignment
  - Proposed Permanent Fence
  - Proposed Temporary Fencing
  - Site Clearance/Demolition
  - Racecourse Access
  - Racecourse Access - Temporarily
  - Construction Access - Temporarily
  - Backfilled Area
  - Temporary Fenced Zone
  - Area to be Excavated
  - Existing Services Diversion
  - Proposed Foul Sewer
  - Infiltration Basin
  - Watertank and Pump House
  - Tunnel Segments
  - Proposed Horsewalk Passage
  - Temporary Retaining Wall
  - Temporary Building
  - Proposed Temporary Gate
  - Permanent Building
  - Permanent Gate

San áireamh tá sonraíocht Shuirbhíreachtú Ordnáis Éireann arna atáirgeadh fúis Cheadúnas OSÍ Uimh. 2010/18CCMA/Comhairle Contae na Gaillimhe. Sírúinn atáirgeadh neamhdaraithe cóipeacht Shuirbhíreachtú Ordnáis Éireann agus Rialtas na hÉireann. © Suirbhíreachtú Ordnáis Éireann, 2010.

© Suirbhíreachtú Ordnáis Éireann. Gach ceart ar chosaint. Uimhir cheadúnais 2010/18CCMA/Comhairle Contae na Gaillimhe.

Includes Ordnance Survey Ireland data reproduced under OS Licence number 2010/18CCMA/Galway County Council. Unauthorised reproduction infringes Ordnance Survey Ireland and Government of Ireland copyright. © Ordnance Survey Ireland, 2010.

© Ordnance Survey Ireland. All rights reserved. Licence number 2010/18CCMA/Galway County Council.

**Clients**

**Comhairle Chontae na Gaillimhe**  
Galway County Council

**Galway City Transport Project**

**An Roinn Iompair**  
Turasóireachta agus Spóirt

**TIIP**  
Bonnaeagar Iompair Éireann

**Consultant**

**ARUP**

Corporate House  
 City East Business Park  
 Ballybrit, Galway, Ireland.

Tel +353 (0)91 460675  
 www.N6GalwayCity.ie  
 www.arup.ie

**Job Title**  
 N6 Galway City Transport Project

**Scale**  
 1:2500 @ A3

**Date:**  
 March 2018

I3	04/04/2018	AG	HK	EMC
I2	12/03/2018	JR	GOD/HK	EMC
I1	22/02/2018	JR	MH	EMC
Issue	Date	By	Chkd	Appd

**Drawing Title**  
 Construction Sequence  
 Galway Racecourse Tunnel  
 Sheet 5 of 16


**Drawing Status**  
 For Information

**Job No**  
 233985-00

**Drawing No**  
 GCOB-3000-D-304

**Issue**  
 13



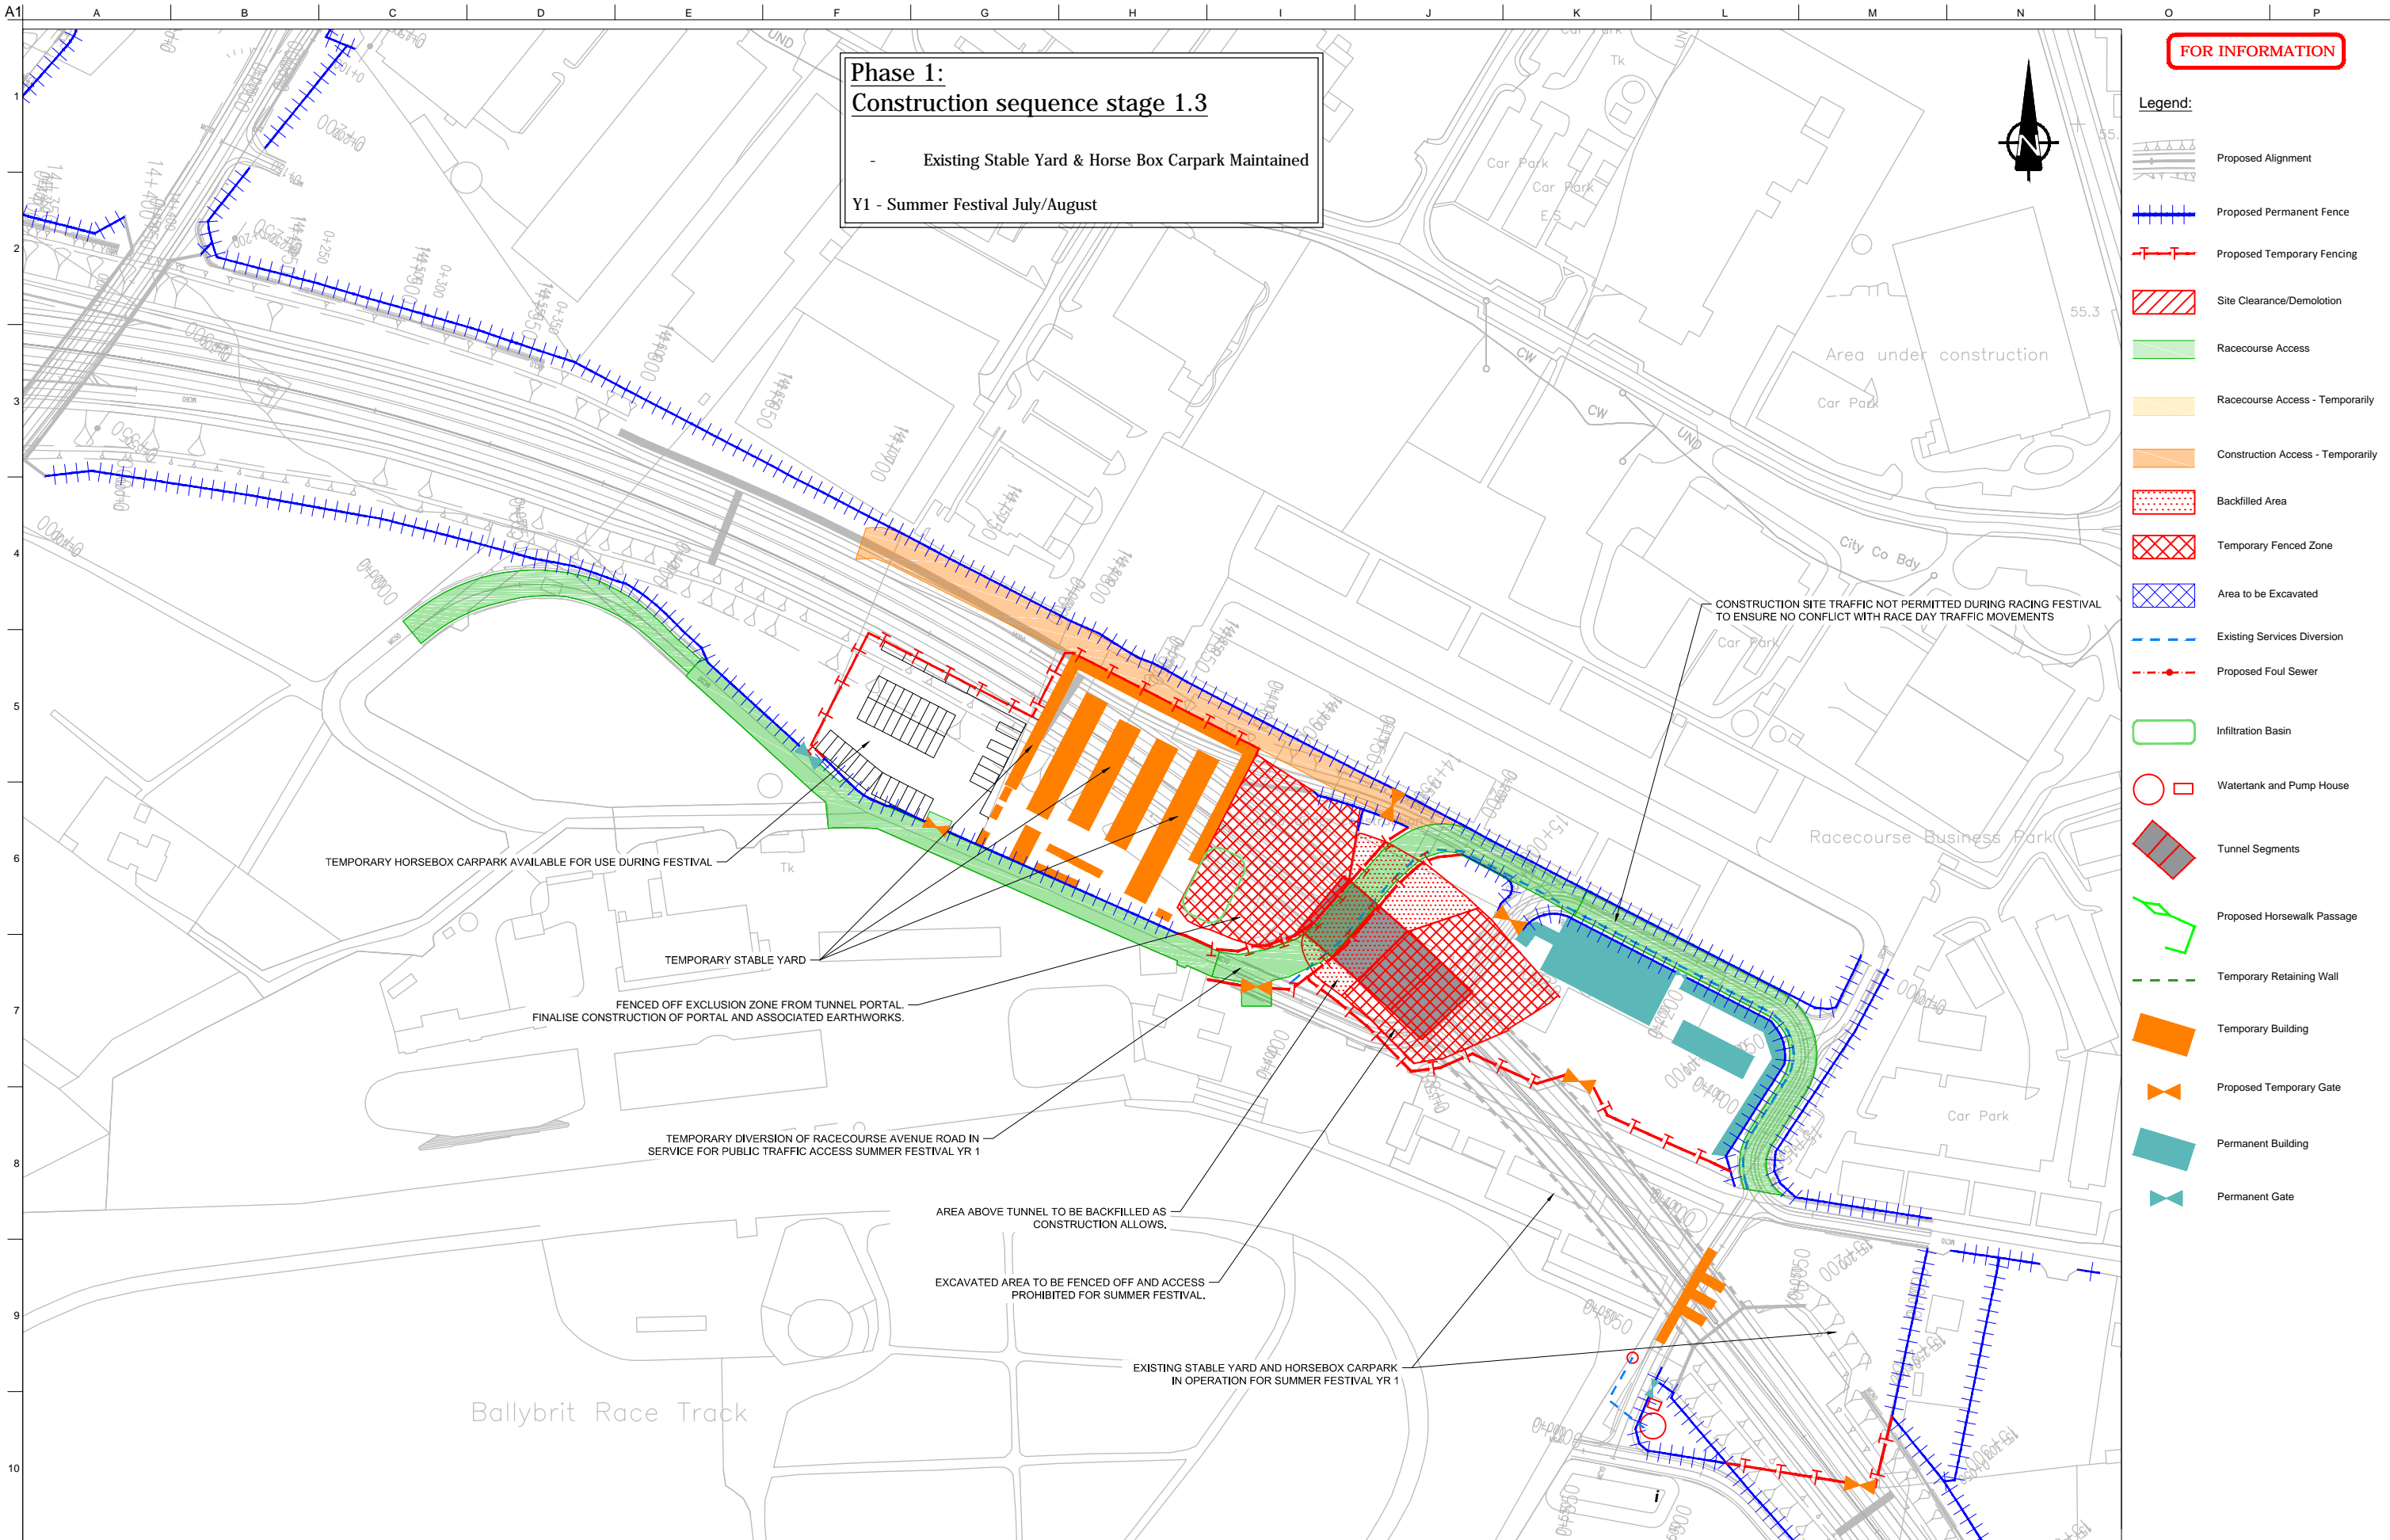

**FOR INFORMATION**

- Legend:**
- Proposed Alignment
  - Proposed Permanent Fence
  - Proposed Temporary Fencing
  - Site Clearance/Demolition
  - Racecourse Access
  - Racecourse Access - Temporarily
  - Construction Access - Temporarily
  - Backfilled Area
  - Temporary Fenced Zone
  - Area to be Excavated
  - Existing Services Diversion
  - Proposed Foul Sewer
  - Infiltration Basin
  - Watertank and Pump House
  - Tunnel Segments
  - Proposed Horsewalk Passage
  - Temporary Retaining Wall
  - Temporary Building
  - Proposed Temporary Gate
  - Permanent Building
  - Permanent Gate

San áireamh tá sonraíocht Shuirbhíreacht Ordnáis Éireann arna atáirgeadh fust Cheadúnas OSI Uimh. 2010/18CCMA/Comhairle Contae na Gaillimhe. Sírúinn atáirgeadh neamhdaraithe cóipeacht Shuirbhíreacht Ordnáis Éireann agus Rialtas na hÉireann. © Suirbhíreacht Ordnáis Éireann, 2010.

© Suirbhíreacht Ordnáis Éireann. Gach ceart ar chosaint. Uimhir cheadúnais 2010/18CCMA/Comhairle Contae na Gaillimhe.

Includes Ordnance Survey Ireland data reproduced under OSI Licence number 2010/18CCMA/Galway County Council. Unauthorised reproduction infringes Ordnance Survey Ireland and Government of Ireland copyright. © Ordnance Survey Ireland, 2010.

© Ordnance Survey Ireland. All rights reserved. Licence number 2010/18CCMA/Galway County Council.

**Clients**

**Comhairle Chontae na Gaillimhe**  
Galway County Council

**Galway City Transport Project**

**An Roinn Iompair**  
Turasóireachta agus Spóirt

**TIU**  
Bonnagar Iompair Éireann

**Consultant**

**ARUP**

Corporate House  
City East Business Park  
Ballybrit, Galway, Ireland.

Tel +353 (0)91 460675  
www.N6GalwayCity.ie  
www.arup.ie

**Job Title**  
N6 Galway City Transport Project

**Scale**  
1:2500 @ A3

**Date:**  
March 2018

I3	04/04/2018	AG	HK	EMC
I2	12/03/2018	JR	GOD/HK	EMC
I1	22/02/2018	JR	MH	EMC
Issue	Date	By	Chkd	Appd


**Drawing Title**  
Construction Sequence - Galway Racecourse Tunnel  
Sheet 6 of 16

**Drawing Status**

**For Information**

Job No: **233985-00** | Drawing No: **GCOB-3000-D-305** | Issue: **13**



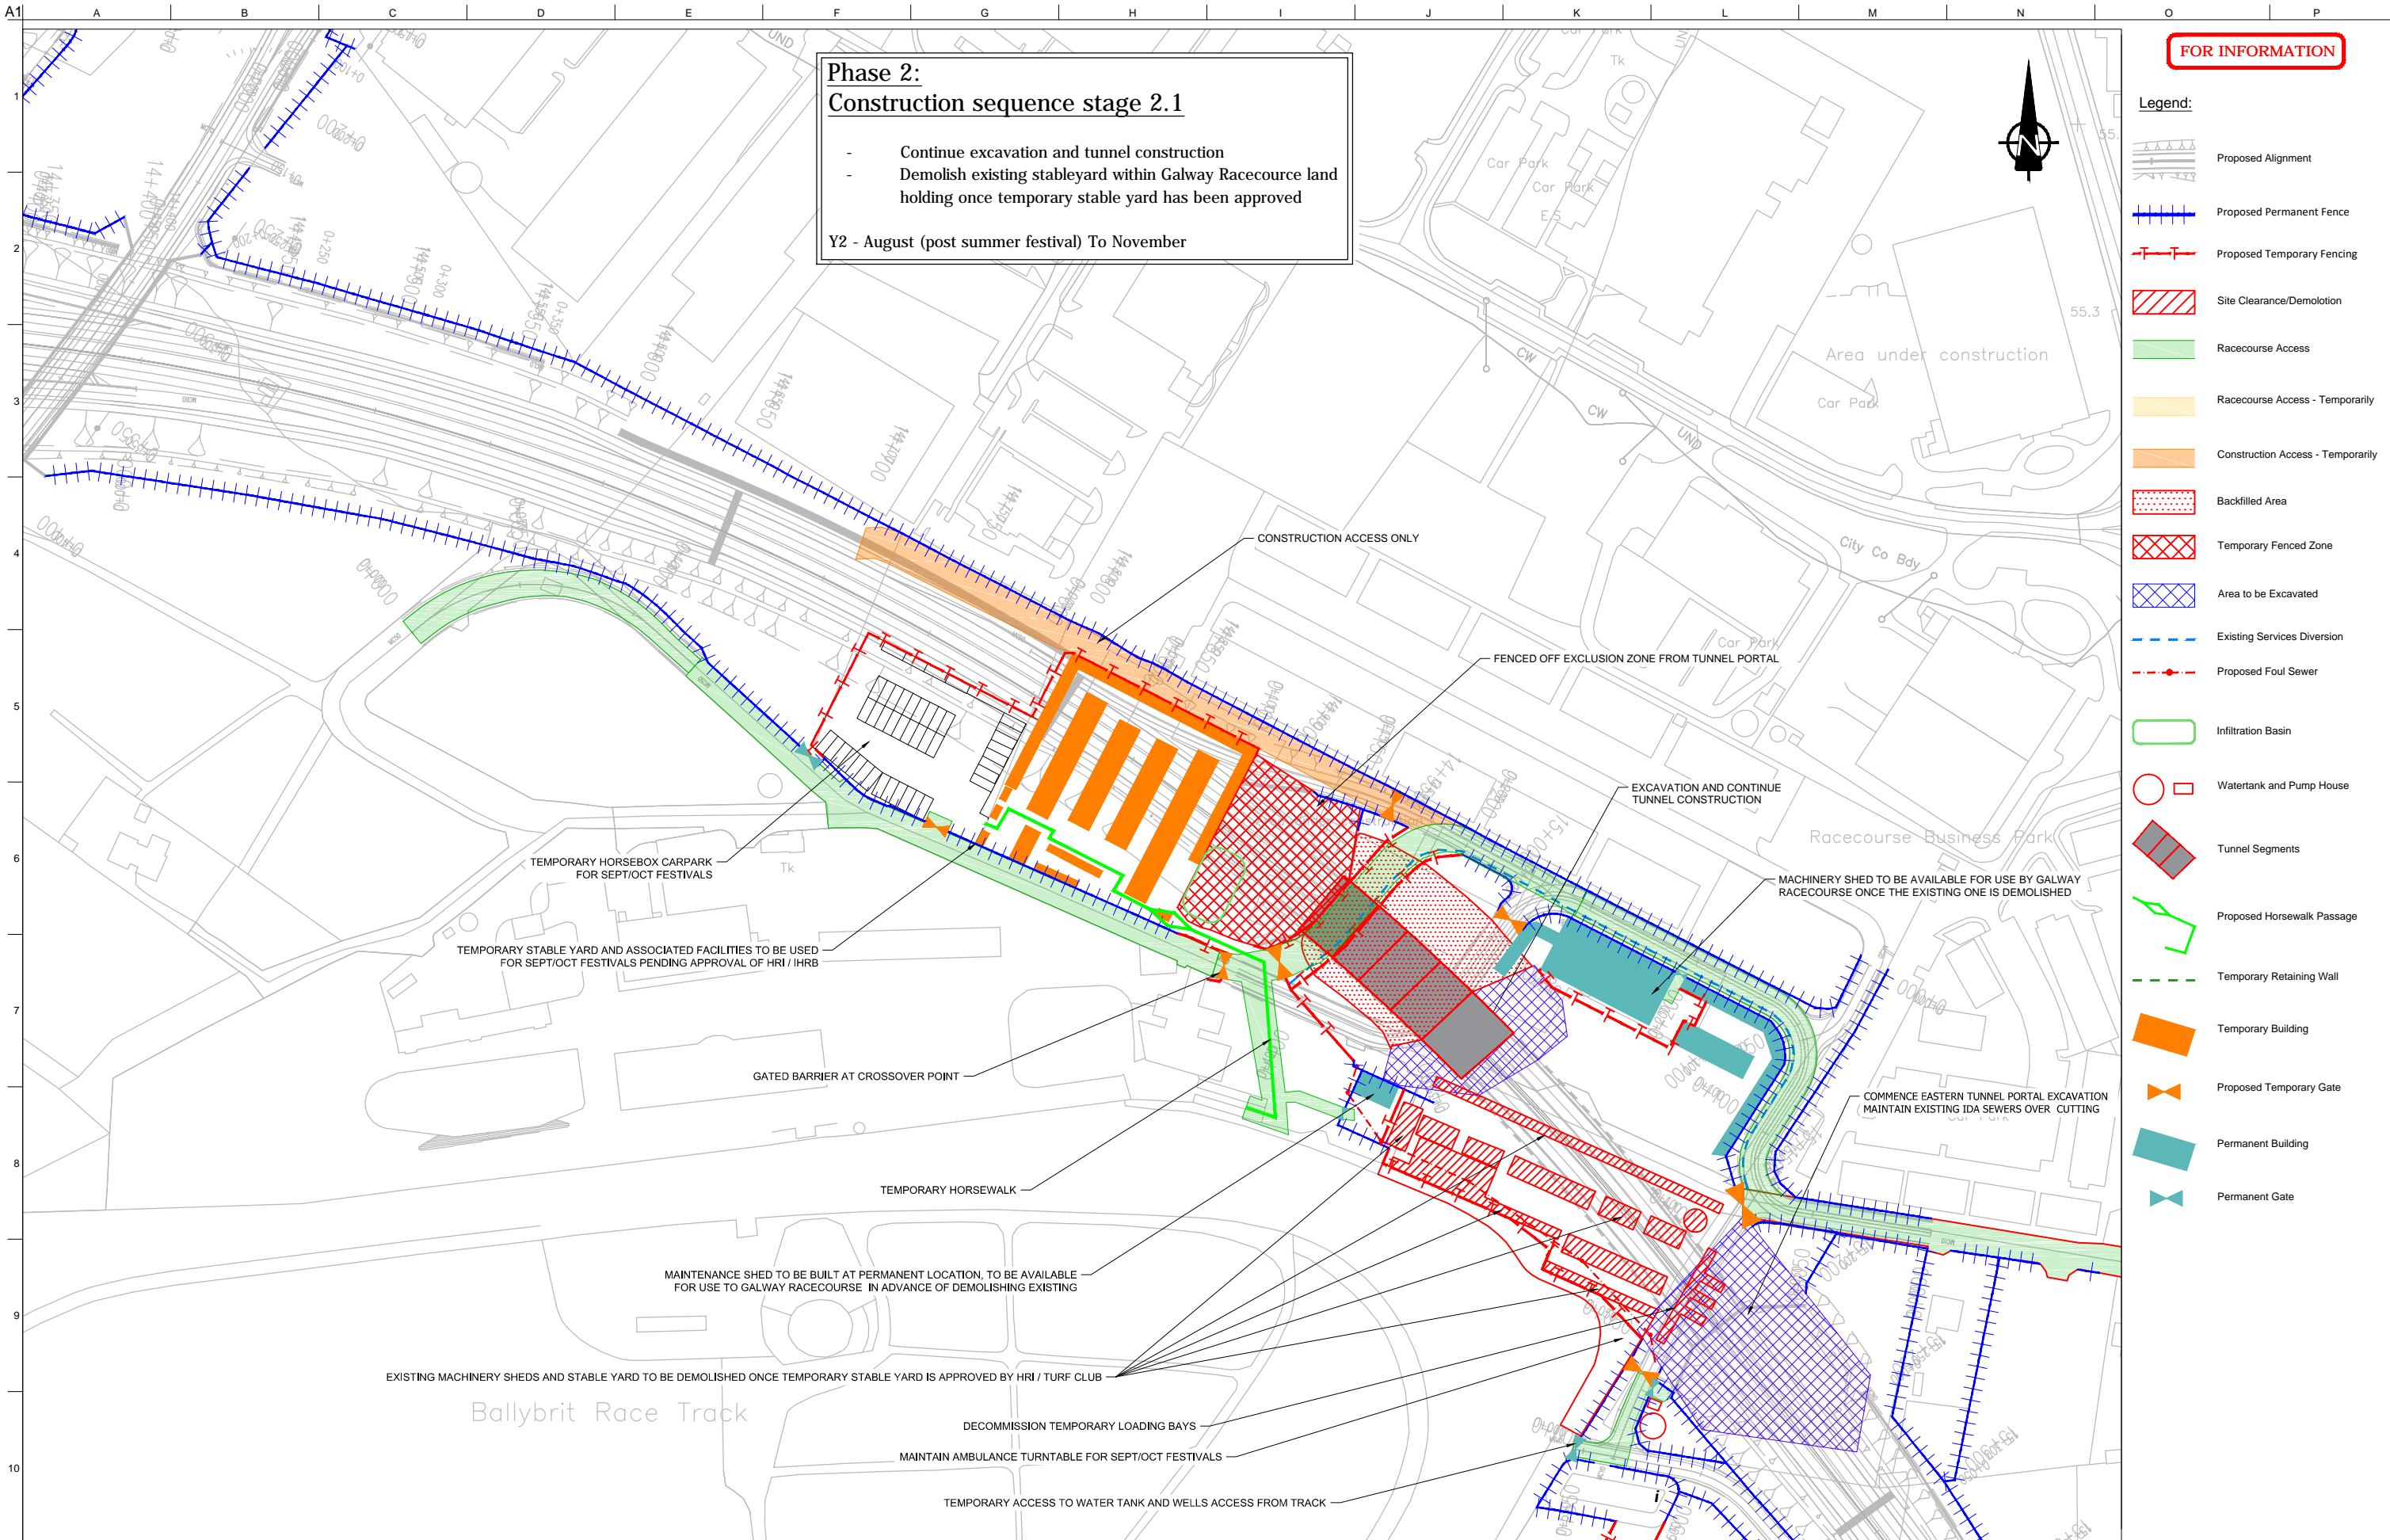

**Phase 2:**  
**Construction sequence stage 2.1**

- Continue excavation and tunnel construction
- Demolish existing stableyard within Galway Racecourse land holding once temporary stable yard has been approved

Y2 - August (post summer festival) To November

**FOR INFORMATION**

- Legend:**
- Proposed Alignment
  - Proposed Permanent Fence
  - Proposed Temporary Fencing
  - Site Clearance/Demolition
  - Racecourse Access
  - Racecourse Access - Temporarily
  - Construction Access - Temporarily
  - Backfilled Area
  - Temporary Fenced Zone
  - Area to be Excavated
  - Existing Services Diversion
  - Proposed Foul Sewer
  - Infiltration Basin
  - Watertank and Pump House
  - Tunnel Segments
  - Proposed Horsewalk Passage
  - Temporary Retaining Wall
  - Temporary Building
  - Proposed Temporary Gate
  - Permanent Building
  - Permanent Gate

San díreámh tá sonraíocht Shuirbhíreachtí Ordánáis Éireann arna atáirgeadh fust Cheadúnas OSI Uimh. 2010/18CCMA/Comhairle Contae na Gaillimhe. Sírúinn atáirgeadh neamhdaraithe cóipeacht Shuirbhíreachtí Ordánáis Éireann agus Rialtas na hÉireann. © Suirbhíreacht Ordánáis Éireann, 2010.

© Suirbhíreacht Ordánáis Éireann. Gach ceart ar chosaint. Uimhir cheadúnais 2010/18CCMA/Comhairle Contae na Gaillimhe.

Includes Ordnance Survey Ireland data reproduced under OSI Licence number 2010/18CCMA/Galway County Council. Unauthorised reproduction infringes Ordnance Survey Ireland and Government of Ireland copyright. © Ordnance Survey Ireland, 2010.

© Ordnance Survey Ireland. All rights reserved. Licence number 2010/18CCMA/Galway County Council.

**Clients**

Comhairle Chontae na Gaillimhe  
Galway County Council

An Roinn Iompair  
Turastóireacht agus Spóirt

TII  
Bonnagar Iompair Éireann

**Consultant**

**ARUP**

Corporate House  
City East Business Park  
Ballybrit, Galway, Ireland.

Tel +353 (0)91 460675  
www.N6GalwayCity.ie  
www.arup.ie

**Job Title**  
N6 Galway City Transport Project

**Scale**  
1:2500 @ A3

**Date:**  
March 2018

I3	04/04/2018	AG	HK	EMC
I2	12/03/2018	JR	GOD/HK	EMC
I1	22/02/2018	JR	MH	EMC
Issue	Date	By	Chkd	Appd


**Drawing Title**  
Construction Sequence - Galway Racecourse Tunnel

Sheet 7 of 16

**For Information**

Job No: 233985-00  
Drawing No: GCOB-3000-D-306  
Issue: 13



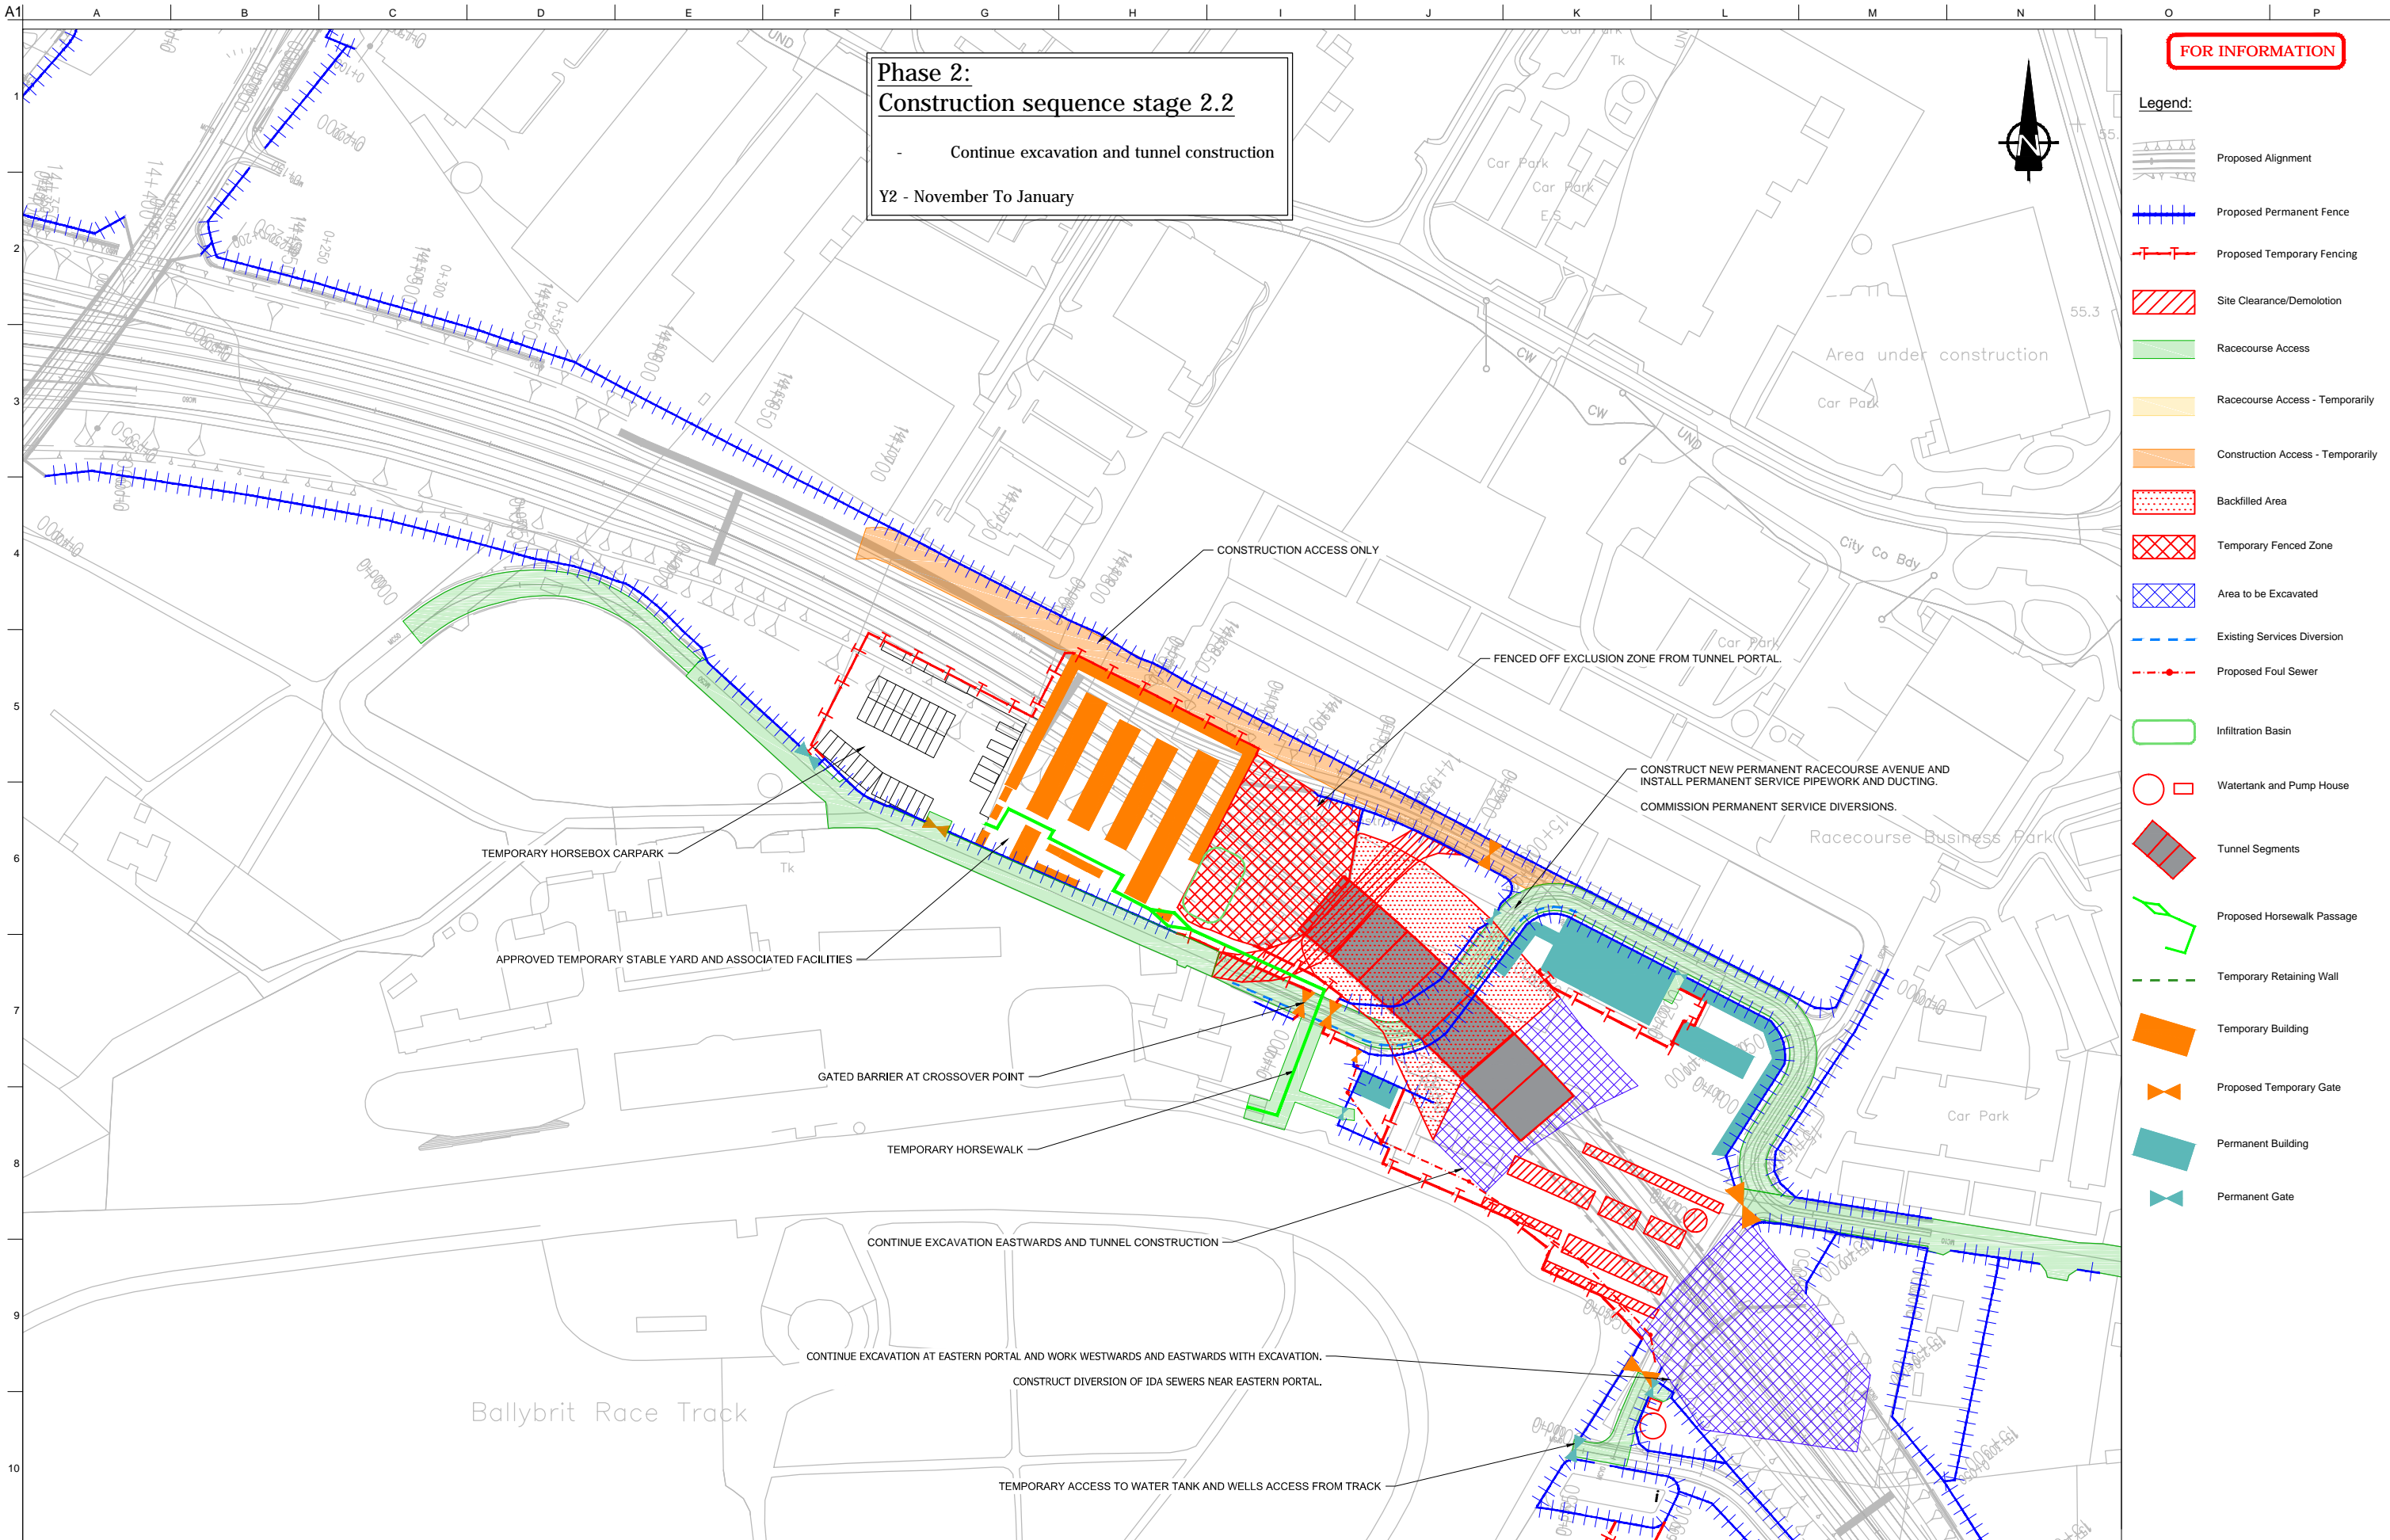

**Phase 2:**  
**Construction sequence stage 2.2**

- Continue excavation and tunnel construction

Y2 - November To January

**FOR INFORMATION**

- Legend:**
- Proposed Alignment
  - Proposed Permanent Fence
  - Proposed Temporary Fencing
  - Site Clearance/Demolition
  - Racecourse Access
  - Racecourse Access - Temporarily
  - Construction Access - Temporarily
  - Backfilled Area
  - Temporary Fenced Zone
  - Area to be Excavated
  - Existing Services Diversion
  - Proposed Foul Sewer
  - Infiltration Basin
  - Watertank and Pump House
  - Tunnel Segments
  - Proposed Horsewalk Passage
  - Temporary Retaining Wall
  - Temporary Building
  - Proposed Temporary Gate
  - Permanent Building
  - Permanent Gate

San áireamh tá sonraíocht Shuirbhíreachtí Ordánais Éireann arna atáirgeadh fust Cheadúnas OSI Uimh. 2010/18CCMA/Comhairle Contae na Gaillimhe. Sírúinn atáirgeadh neamhdaraithe cóipeacht Shuirbhíreachtí Ordánais Éireann agus Rialtas na hÉireann. © Suirbhíreacht Ordánais Éireann, 2010.

© Suirbhíreacht Ordánais Éireann. Gach ceart ar chosaint. Uimhir cheadúnais 2010/18CCMA/Comhairle Contae na Gaillimhe.

Includes Ordnance Survey Ireland data reproduced under OSI Licence number 2010/18CCMA/Galway County Council. Unauthorised reproduction infringes Ordnance Survey Ireland and Government of Ireland copyright. © Ordnance Survey Ireland, 2010.

© Ordnance Survey Ireland. All rights reserved. Licence number 2010/18CCMA/Galway County Council.

**Clients**

**Comhairle Chontae na Gaillimhe**  
Galway County Council

**N6 Galway City Transport Project**

**An Roinn Iompair Turasoireachta agus Spóirt**

**TIIP**

**Consultant**

**ARUP**

Corporate House  
City East Business Park  
Ballybrit, Galway, Ireland.

Tel +353 (0)91 460675  
www.N6GalwayCity.ie  
www.arup.ie

**Job Title**  
N6 Galway City Transport Project

**Scale**  
1:2500 @ A3

**Date:**  
March 2018

I3	04/04/2018	AG	HK	EMC
I2	12/03/2018	JR	GOD/HK	EMC
I1	22/02/2018	JR	MH	EMC
Issue	Date	By	Chkd	Appd

**Drawing Title**  
Construction Sequence - Galway Racecourse Tunnel


Sheet 8 of 16

Drawing Status

**For Information**

Job No: **233985-00** | Drawing No: **GCOB-3000-D-307** | Issue: **13**



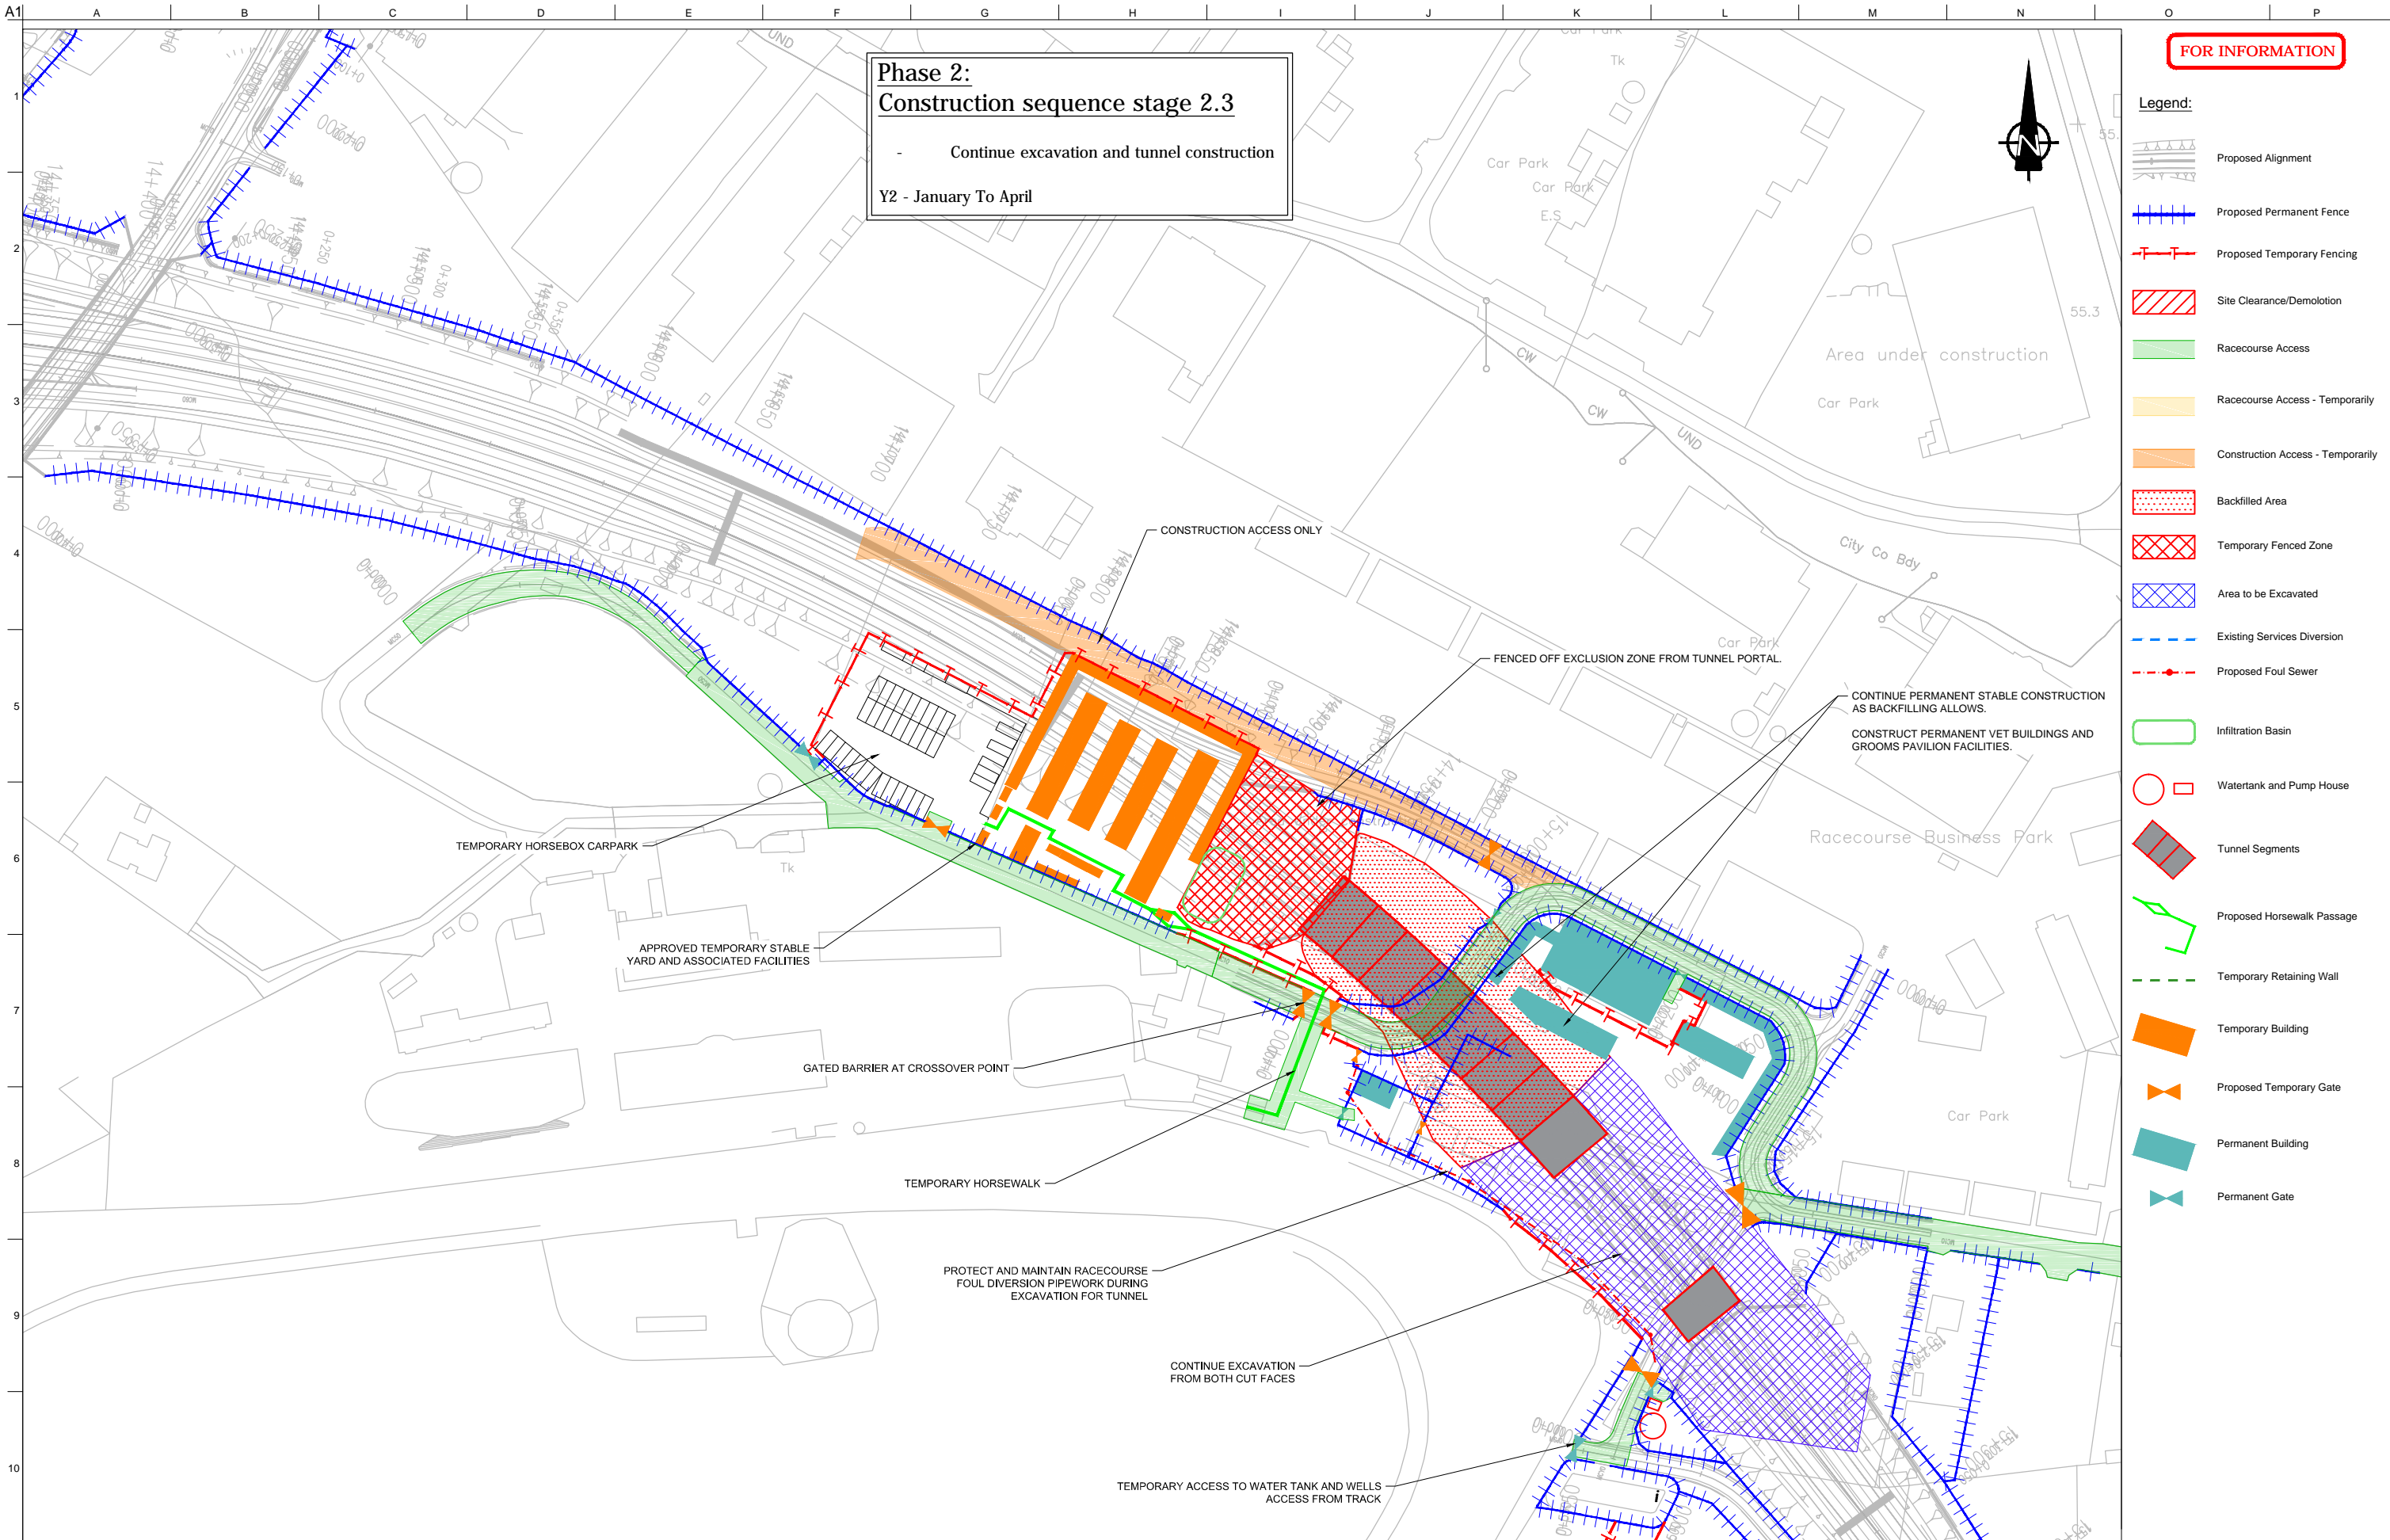

**Phase 2:**  
**Construction sequence stage 2.3**  
 - Continue excavation and tunnel construction  
 Y2 - January To April

**FOR INFORMATION**

- Legend:**
- Proposed Alignment
  - Proposed Permanent Fence
  - Proposed Temporary Fencing
  - Site Clearance/Demolition
  - Racecourse Access
  - Racecourse Access - Temporarily
  - Construction Access - Temporarily
  - Backfilled Area
  - Temporary Fenced Zone
  - Area to be Excavated
  - Existing Services Diversion
  - Proposed Foul Sewer
  - Infiltration Basin
  - Watertank and Pump House
  - Tunnel Segments
  - Proposed Horsewalk Passage
  - Temporary Retaining Wall
  - Temporary Building
  - Proposed Temporary Gate
  - Permanent Building
  - Permanent Gate

San áireamh tá sonraíocht Shuirbhíreacht Ordánais Éireann arna atáirgeadh fust Cheadúnas OSI Uimh. 2010/18CCMA/Comhairle Contae na Gaillimhe. Sírúinn atáirgeadh neamhdaraithe cóipeacht Shuirbhíreacht Ordánais Éireann agus Rialtas na hÉireann. © Suirbhíreacht Ordánais Éireann, 2010.

© Suirbhíreacht Ordánais Éireann. Gach ceart ar chosaint. Uimhir cheadúnais 2010/18CCMA/Comhairle Contae na Gaillimhe.

Includes Ordnance Survey Ireland data reproduced under OSI Licence number 2010/18CCMA/Galway County Council. Unauthorised reproduction infringes Ordnance Survey Ireland and Government of Ireland copyright. © Ordnance Survey Ireland, 2010.

© Ordnance Survey Ireland. All rights reserved. Licence number 2010/18CCMA/Galway County Council.

**Clients**

**Comhairle Chontae na Gaillimhe**  
Galway County Council

**Galway City Transport Project**

**An Roinn Iompair Turasoireachta agus Spóirt**  
Department Transport, Tourism and Sport

**TII**  
Transport Infrastructure Ireland

**Consultant**

**ARUP**

Corporate House  
City East Business Park  
Ballybrit, Galway, Ireland.

Tel +353 (0)91 460675  
www.NIGalwayCity.ie  
www.arup.ie

**Job Title**  
N6 Galway City Transport Project

**Scale**  
1:2500 @ A3

**Date:**  
March 2018

I3	04/04/2018	AG	HK	EMC
I2	12/03/2018	JR	GOD/HK	EMC
I1	22/02/2018	JR	MH	EMC
Issue	Date	By	Chkd	Appd


**Drawing Title**  
Construction Sequence  
Galway Racecourse Tunnel  
Sheet 9 of 16

**Drawing Status**

**For Information**

Job No: **233985-00** | Drawing No: **GCOB-3000-D-308** | Issue: **13**



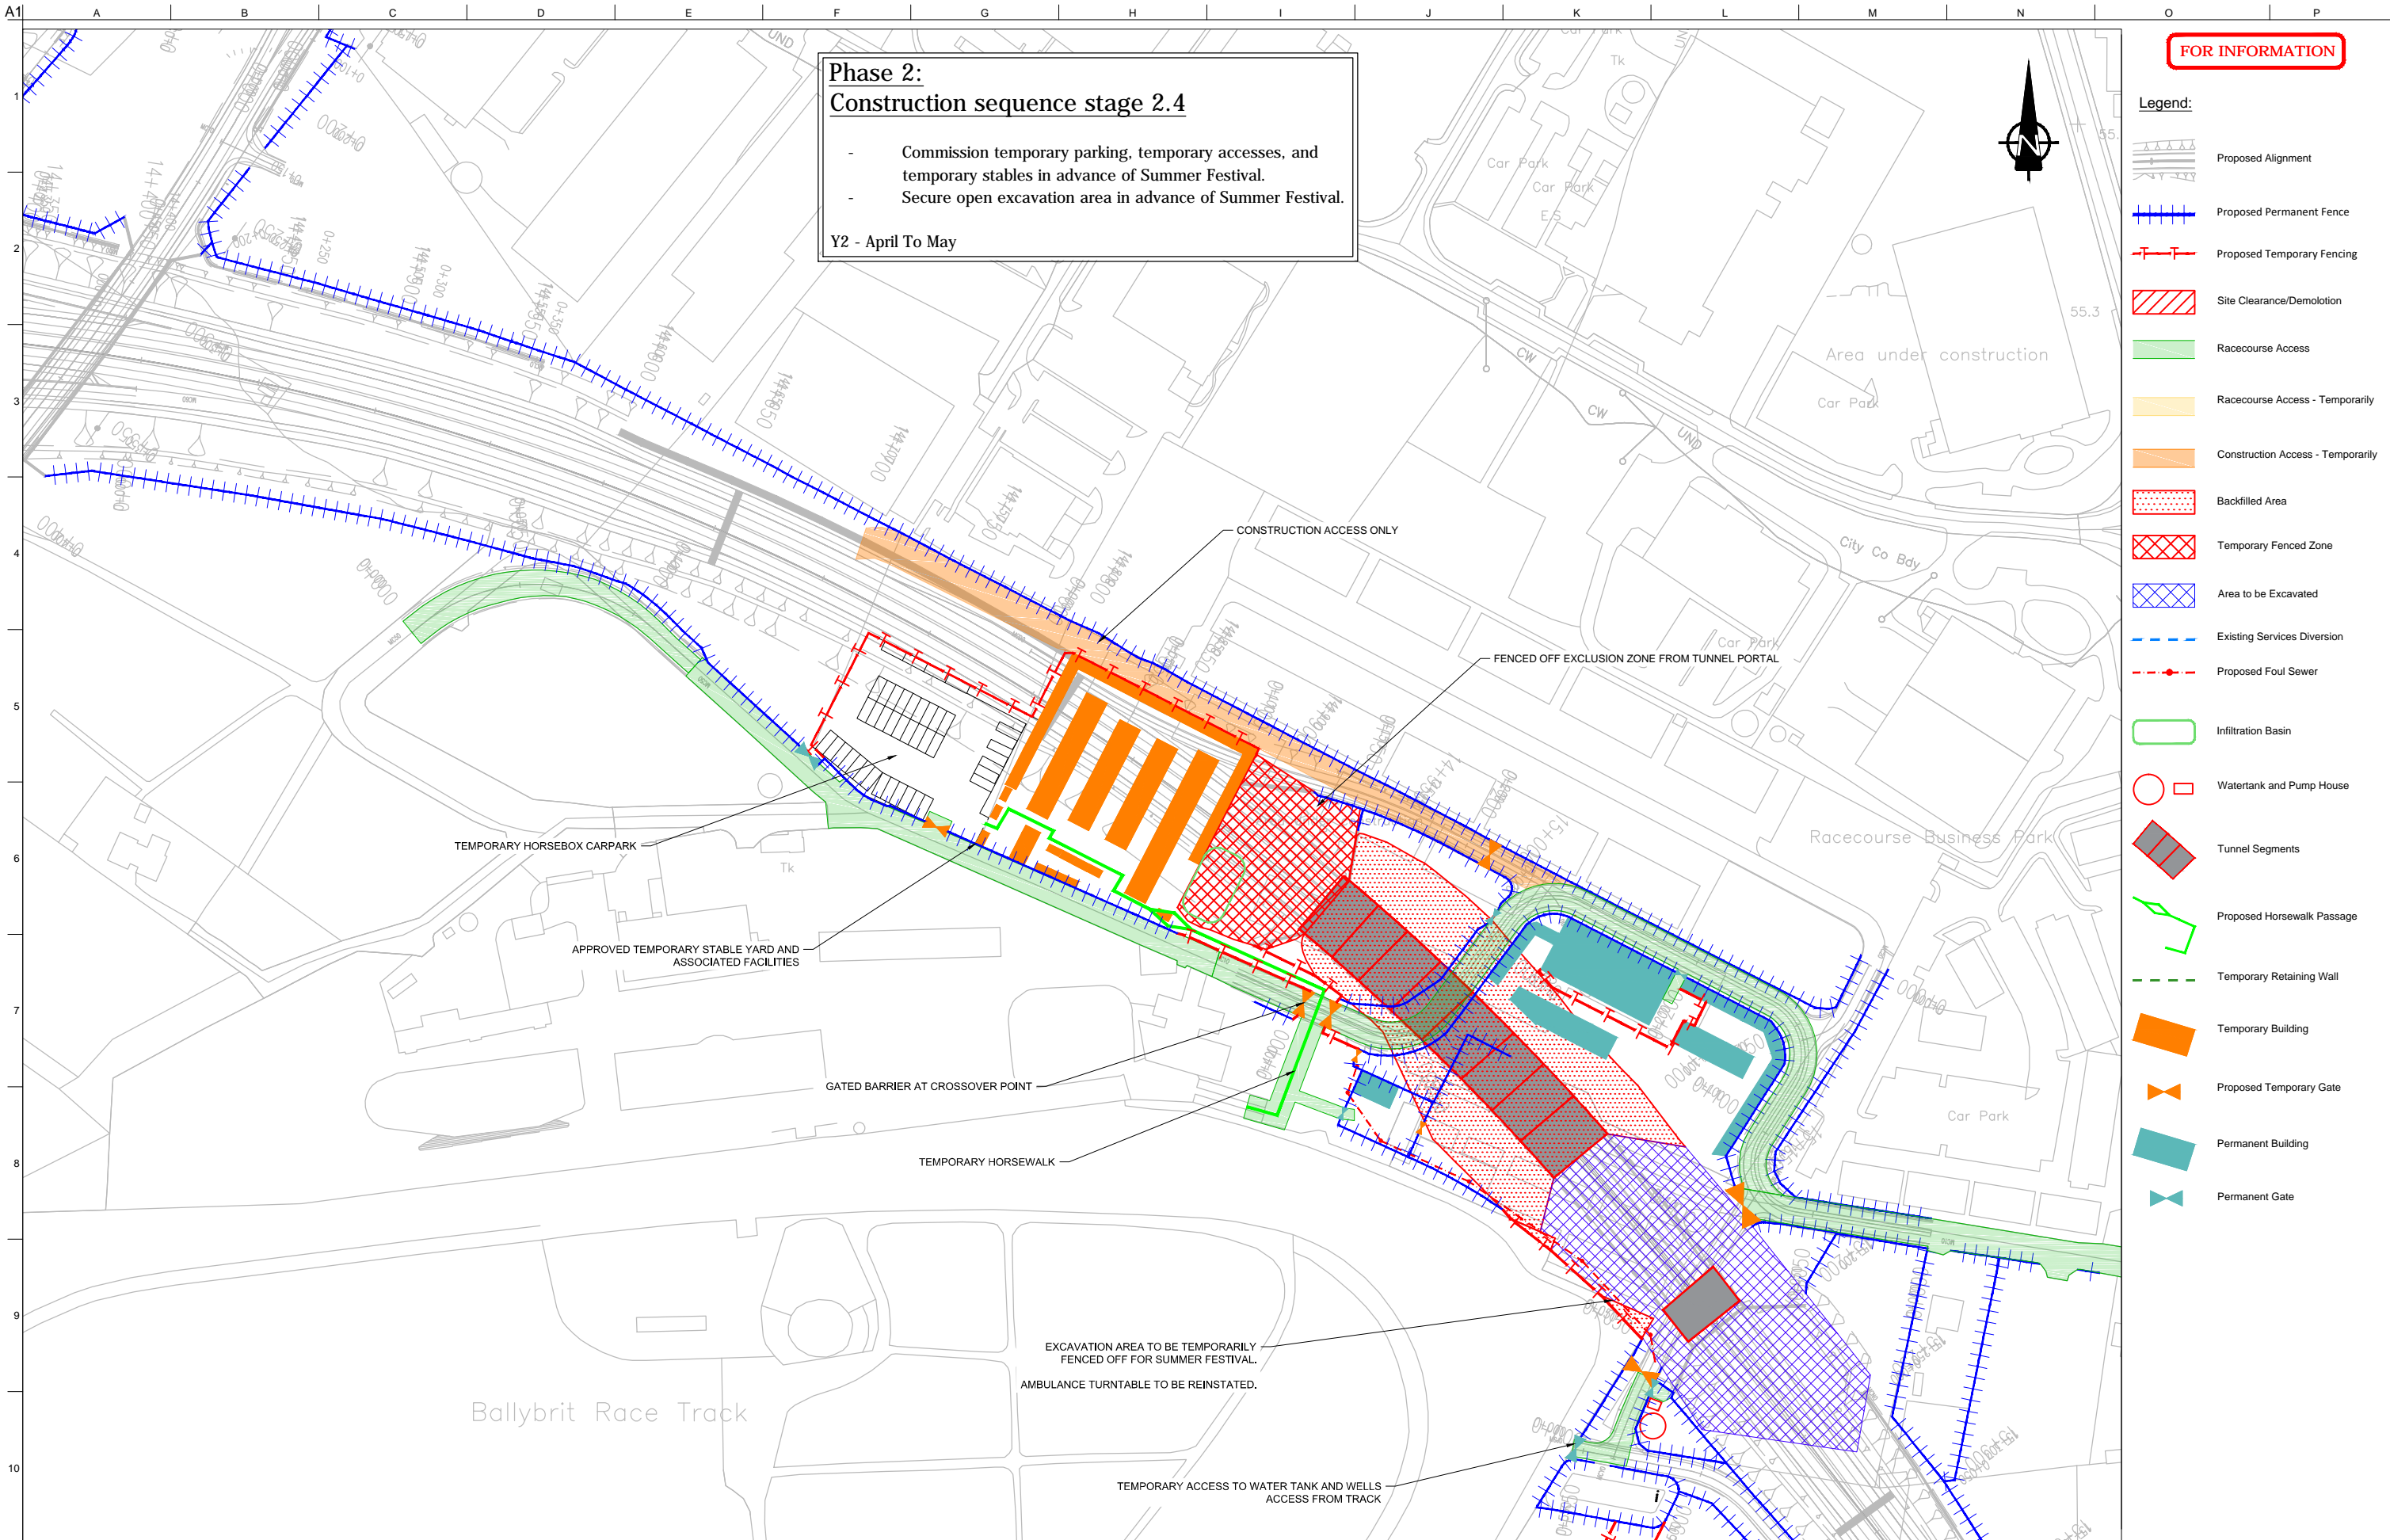

FOR INFORMATION

- Legend:
- Proposed Alignment
  - Proposed Permanent Fence
  - Proposed Temporary Fencing
  - Site Clearance/Demolition
  - Racecourse Access
  - Racecourse Access - Temporarily
  - Construction Access - Temporarily
  - Backfilled Area
  - Temporary Fenced Zone
  - Area to be Excavated
  - Existing Services Diversion
  - Proposed Foul Sewer
  - Infiltration Basin
  - Watertank and Pump House
  - Tunnel Segments
  - Proposed Horsewalk Passage
  - Temporary Retaining Wall
  - Temporary Building
  - Proposed Temporary Gate
  - Permanent Building
  - Permanent Gate

San áireamh tá sonraíocht Shuirbhíreachtú Ordnáis Éireann arna atáirgeadh fust Cheadúnas OSI Uimh. 2010/18CCMA/Comhairle Contae na Gaillimhe. Sírúinn atáirgeadh neamhdaraithe cóipeacht Shuirbhíreachtú Ordnáis Éireann agus Rialtas na hÉireann. © Suirbhíreachtú Ordnáis Éireann, 2010.

© Suirbhíreachtú Ordnáis Éireann. Gach ceart ar chosaint. Uimhir cheadúnais 2010/18CCMA/Comhairle Contae na Gaillimhe.

Includes Ordnance Survey Ireland data reproduced under OSI Licence number 2010/18CCMA/Galway County Council. Unauthorised reproduction infringes Ordnance Survey Ireland and Government of Ireland copyright. © Ordnance Survey Ireland, 2010.

© Ordnance Survey Ireland. All rights reserved. Licence number 2010/18CCMA/Galway County Council.

Clients

Comhairle Chontae na Gaillimhe  
Galway County Council

Galway City Transport Project

An Roinn Iompair  
Turasóireachta agus Spóirt

TII

Consultant

ARUP

Corporate House  
City East Business Park  
Ballybrit, Galway, Ireland.

Tel +353 (0)91 460675  
www.N6GalwayCity.ie  
www.arup.ie

Job Title  
N6 Galway City Transport Project

Scale  
1:2500 @ A3

Date  
March 2018

I3	04/04/2018	AG	HK	EMC
I2	12/03/2018	JR	GOD/HK	EMC
I1	22/02/2018	JR	MH	EMC
Issue	Date	By	Chkd	Appd

Drawing Title  
Construction Sequence - Galway Racecourse Tunnel  
Sheet 10 of 16

Drawing Status  
For Information

Job No  
233985-00

Drawing No  
GCOB-3000-D-309


Issue  
13



**Phase 2:**  
**Construction sequence stage 2.5**  
**Temporary Approved Stable Yard and Horsebox Carpark in Operation**  
 Y2 - Summer Festival - July / August

**FOR INFORMATION**

- Legend:**
- Proposed Alignment
  - Proposed Permanent Fence
  - Proposed Temporary Fencing
  - Site Clearance/Demolition
  - Racecourse Access
  - Racecourse Access - Temporarily
  - Construction Access - Temporarily
  - Backfilled Area
  - Temporary Fenced Zone
  - Area to be Excavated
  - Existing Services Diversion
  - Proposed Foul Sewer
  - Infiltration Basin
  - Watertank and Pump House
  - Tunnel Segments
  - Proposed Horsewalk Passage
  - Temporary Retaining Wall
  - Temporary Building
  - Proposed Temporary Gate
  - Permanent Building
  - Permanent Gate

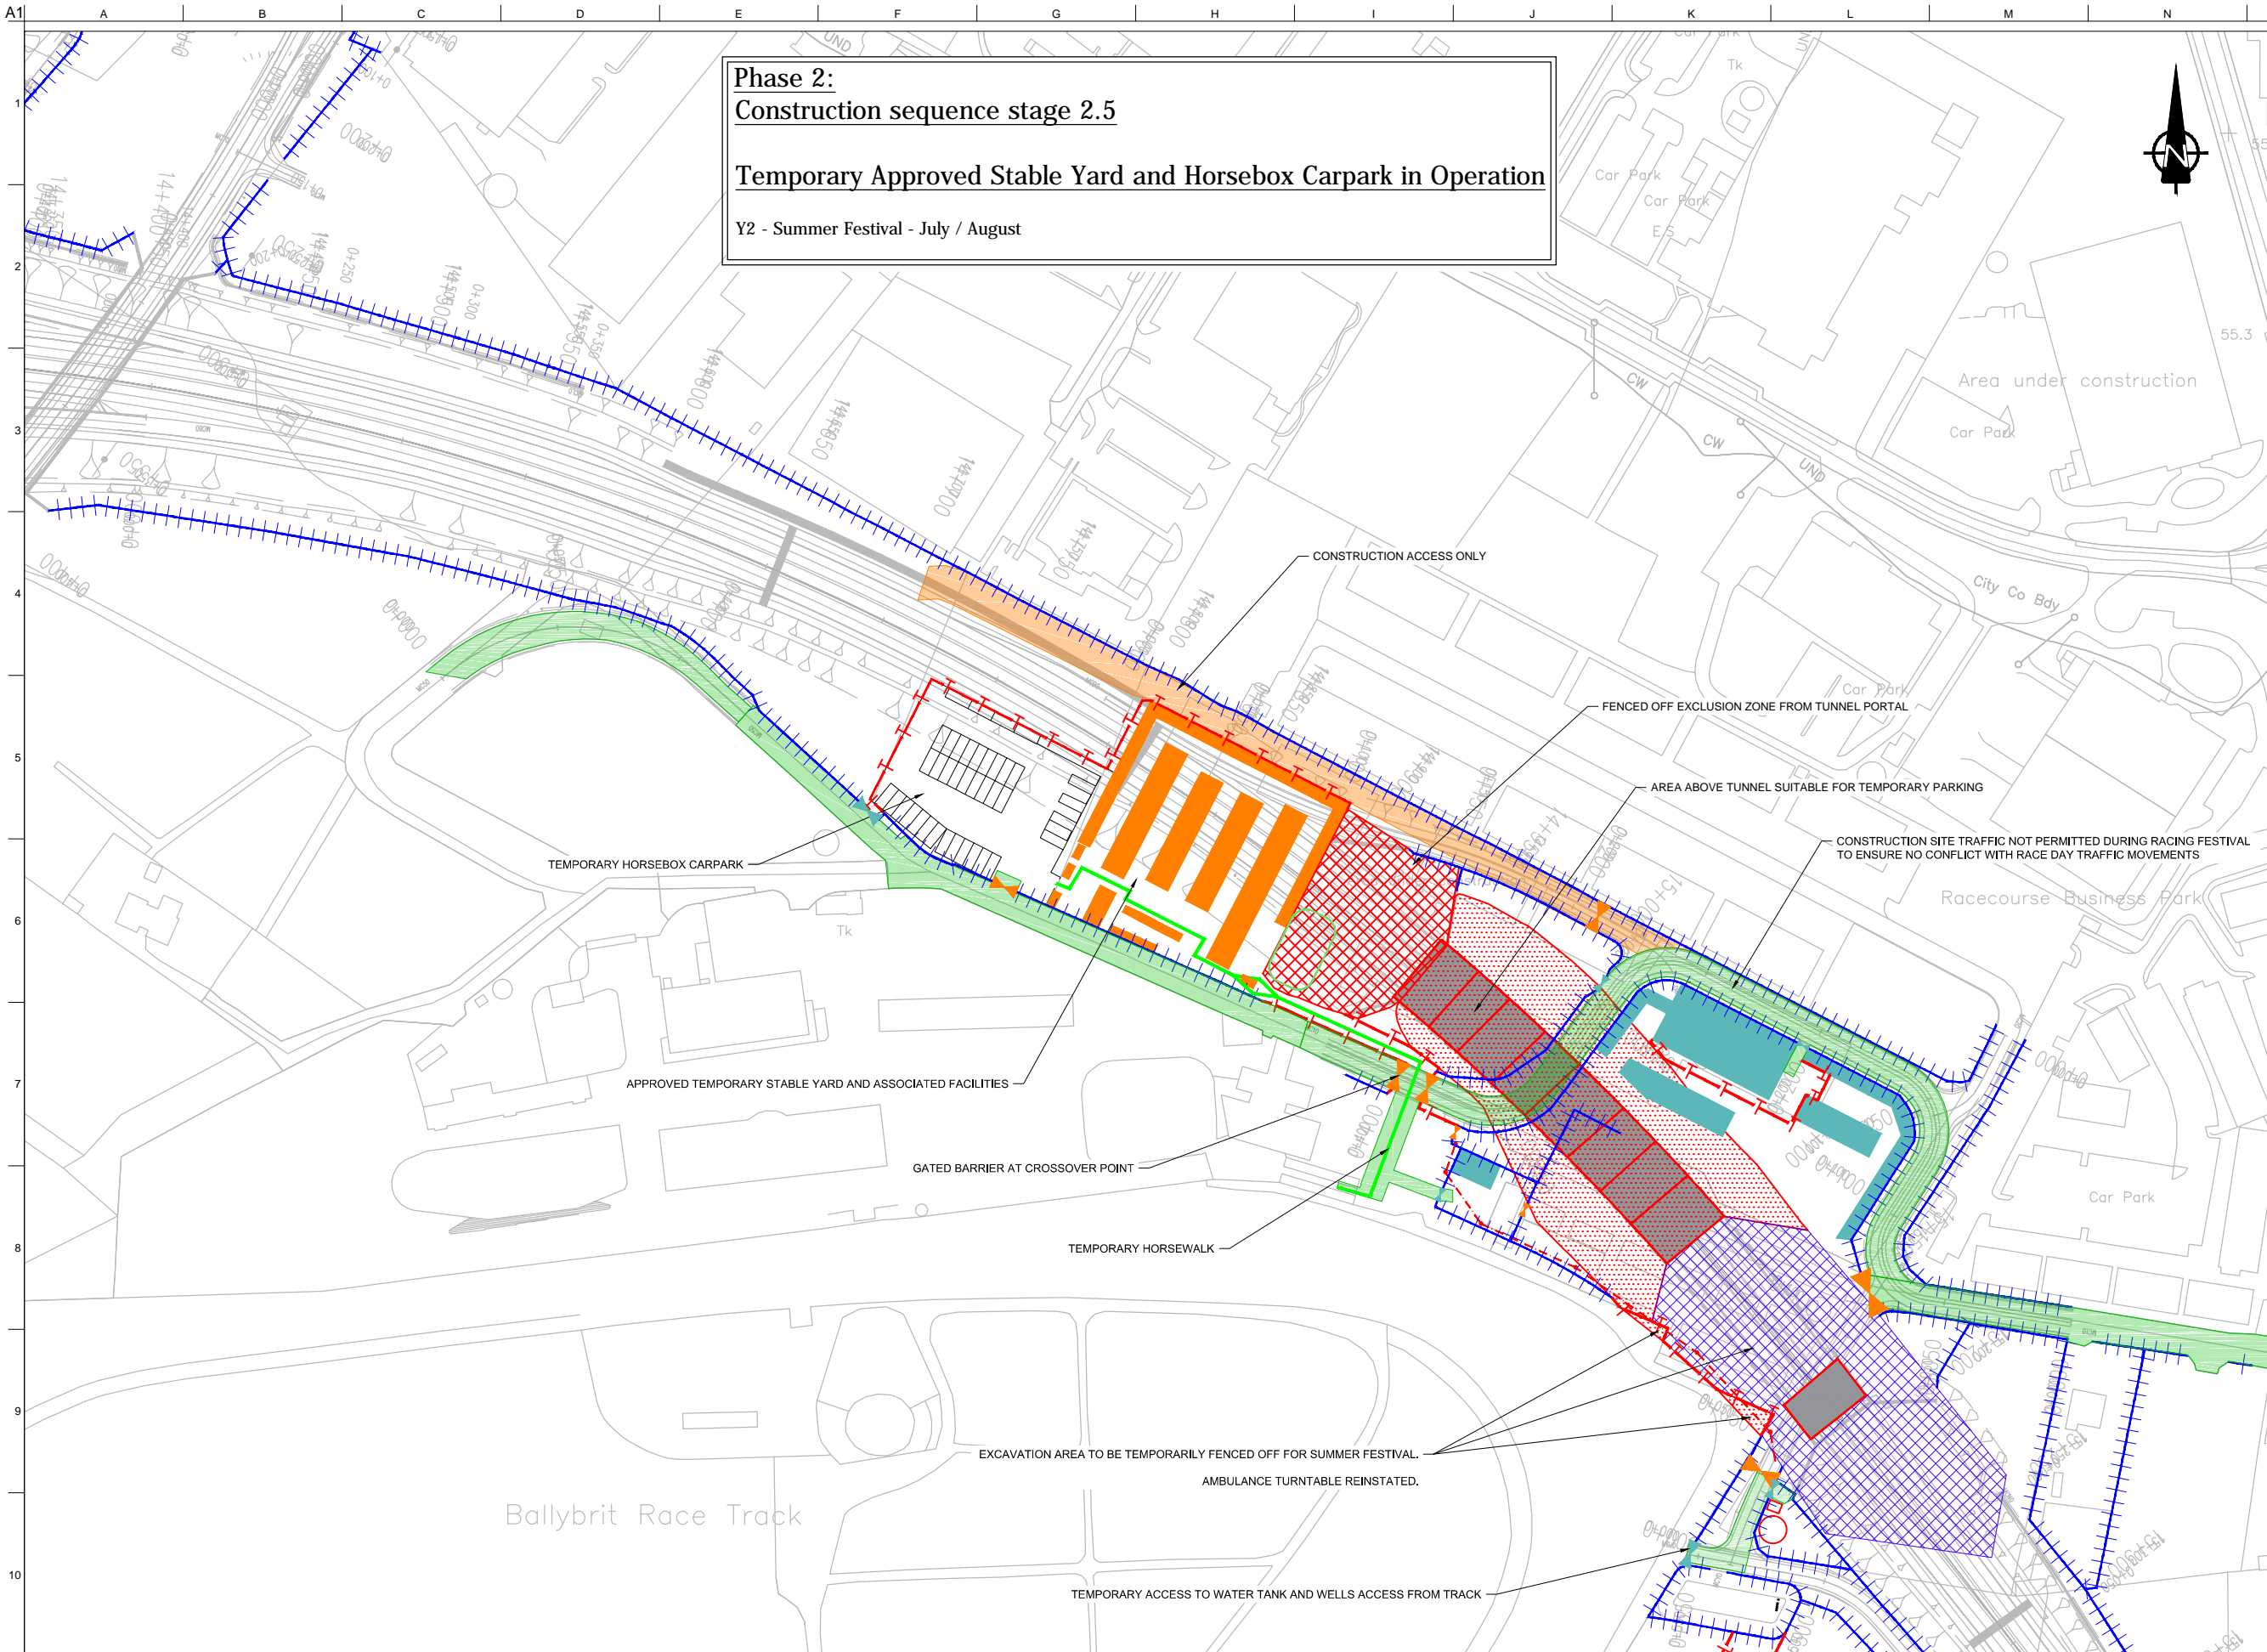

San áireamh tá sonraíocht Shuirbhíreacht Ordnáis Éireann arna atáirgeadh fós Cheadúnas OSI Uimh. 2010/18CCMA/Comhairle Contae na Gaillimhe. Sírtaíonn atáirgeadh neamhdaraithe cóipeacht Shuirbhíreacht Ordnáis Éireann agus Rialtas na hÉireann. © Suirbhíreacht Ordnáis Éireann, 2010.

© Suirbhíreacht Ordnáis Éireann. Gach ceart ar chosaint. Uimhir cheadúnais 2010/18CCMA/Comhairle Contae na Gaillimhe.

Includes Ordnance Survey Ireland data reproduced under OSI Licence number 2010/18CCMA/Galway County Council. Unauthorised reproduction infringes Ordnance Survey Ireland and Government of Ireland copyright. © Ordnance Survey Ireland, 2010.

© Ordnance Survey Ireland. All rights reserved. Licence number 2010/18CCMA/Galway County Council.

**Clients**



**Comhairle Chontae na Gaillimhe**  
Galway County Council



**Galway City Transport Project**



**An Roinn Iompair**  
Turasoireachta agus Spóirt



**TII**  
Bonnagar Iompair Éireann

**Consultant**



**ARUP**

Corporate House  
City East Business Park  
Ballybrit, Galway, Ireland.

Tel +353 (0)91 460675  
www.N6GalwayCity.ie  
www.arup.ie

**Job Title**  
N6 Galway City Transport Project

**Scale**  
1:2500 @ A3

**Date:**  
March 2018


I3	04/04/2018	AG	HK	EMC
I2	12/03/2018	JR	GOD/HK	EMC
I1	22/02/2018	JR	MH	EMC
Issue	Date	By	Chkd	Appd

**Drawing Title**  
Construction Sequence - Galway Racecourse Tunnel  
Sheet 11 of 16

**Drawing Status**  
For Information

Job No	Drawing No	Issue
233985-00	GCOB-3000-D-310	13



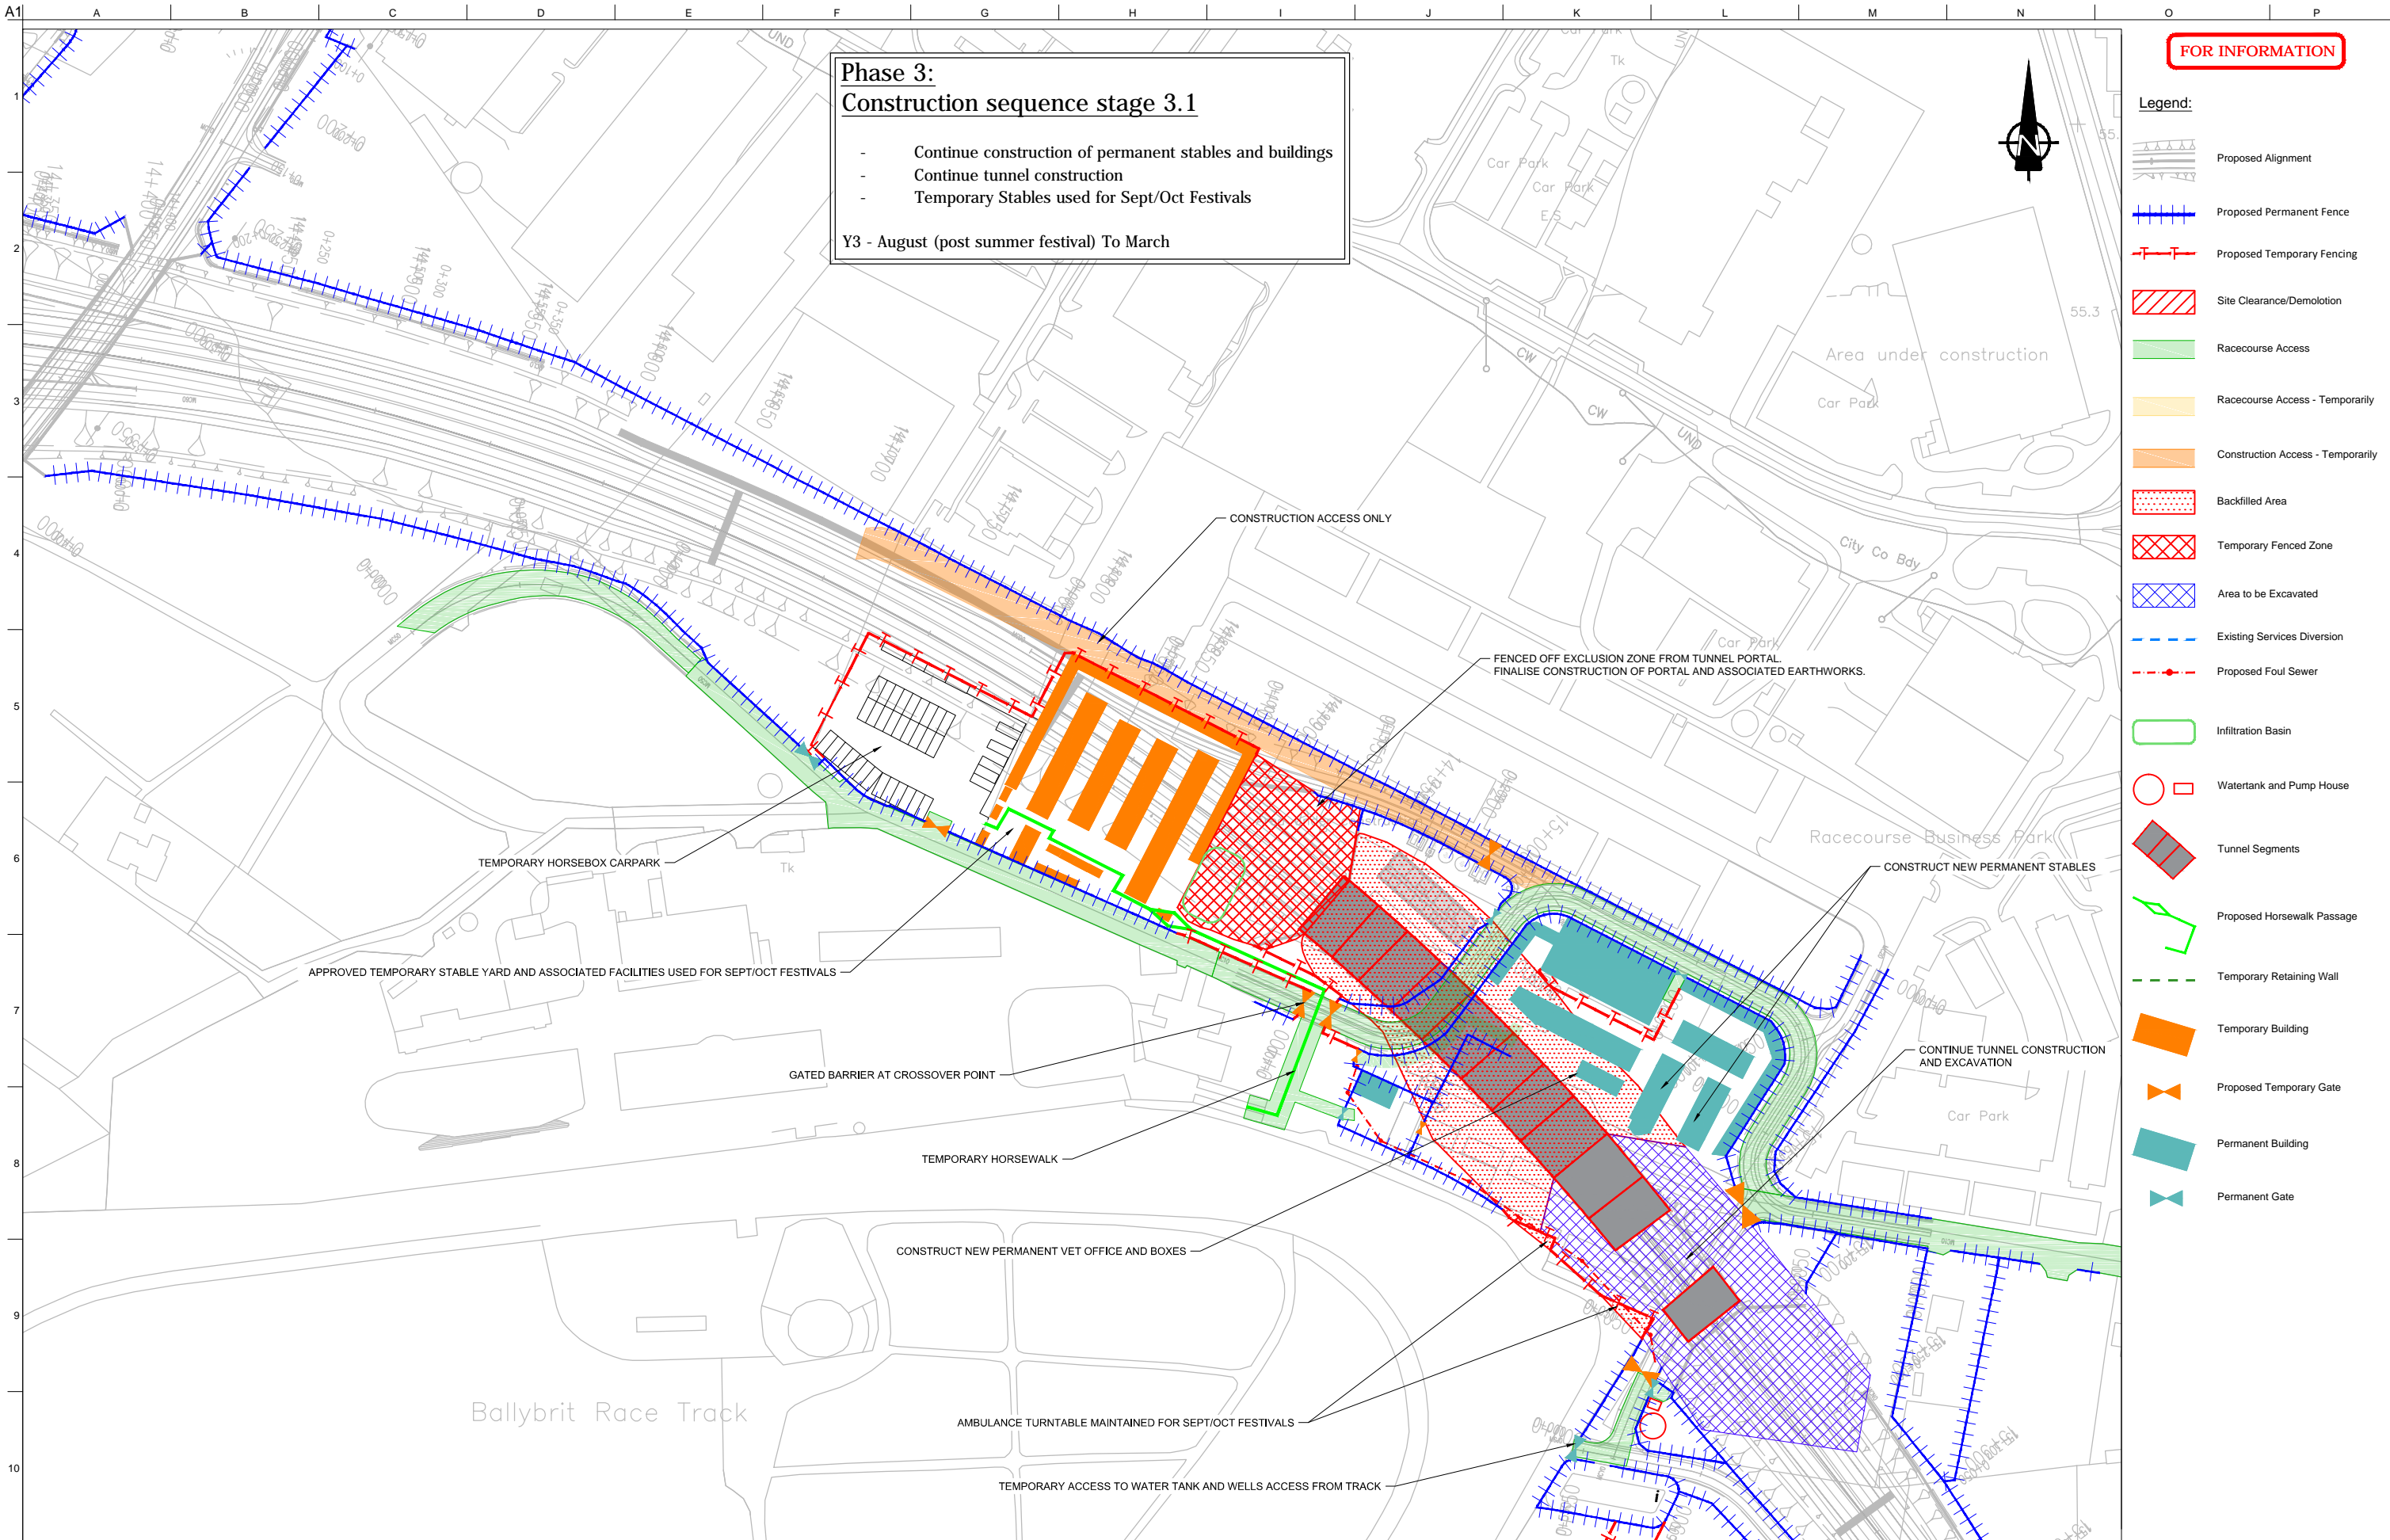

**Phase 3:**  
**Construction sequence stage 3.1**

- Continue construction of permanent stables and buildings
- Continue tunnel construction
- Temporary Stables used for Sept/Oct Festivals

Y3 - August (post summer festival) To March

**FOR INFORMATION**

- Legend:**
- Proposed Alignment
  - Proposed Permanent Fence
  - Proposed Temporary Fencing
  - Site Clearance/Demolition
  - Racecourse Access
  - Racecourse Access - Temporarily
  - Construction Access - Temporarily
  - Backfilled Area
  - Temporary Fenced Zone
  - Area to be Excavated
  - Existing Services Diversion
  - Proposed Foul Sewer
  - Infiltration Basin
  - Watertank and Pump House
  - Tunnel Segments
  - Proposed Horsewalk Passage
  - Temporary Retaining Wall
  - Temporary Building
  - Proposed Temporary Gate
  - Permanent Building
  - Permanent Gate

San áireamh tá sonraíocht Shuirbhíreachtí Ordánais Éireann arna atáirgeadh fust Cheadúnas OSI Uimh. 2010/18CCMA/Comhairle Contae na Gaillimhe. Sírúinn atáirgeadh neamhdaraithe cóipeacht Shuirbhíreachtí Ordánais Éireann agus Rialtas na hÉireann. © Suirbhíreacht Ordánais Éireann, 2010.

© Suirbhíreacht Ordánais Éireann. Gach ceart ar chosaint. Uimhir cheadúnais 2010/18CCMA/Comhairle Contae na Gaillimhe.

Includes Ordnance Survey Ireland data reproduced under OSI Licence number 2010/18CCMA/Galway County Council. Unauthorised reproduction infringes Ordnance Survey Ireland and Government of Ireland copyright. © Ordnance Survey Ireland, 2010.

© Ordnance Survey Ireland. All rights reserved. Licence number 2010/18CCMA/Galway County Council.

**Clients**

Comhairle Chontae na Gaillimhe  
Galway County Council

AN6  
Galway City Transport Project

An Roinn Iompair  
Turasoireacht agus Spóirt  
Department Transport, Tourism and Sport

TII  
Bonnagar Iompair Éireann  
Transport Infrastructure Ireland

**Consultant**

**ARUP**

Corporate House  
City East Business Park  
Ballybrit, Galway, Ireland.

Tel +353 (0)91 460675  
www.N6GalwayCity.ie  
www.arup.ie

**Job Title**  
N6 Galway City Transport Project

**Scale**  
1:2500 @ A3

**Date:**  
March 2018

I3	04/04/2018	AG	HK	EMC
I2	12/03/2018	JR	GOD/HK	EMC
I1	22/02/2018	JR	MH	EMC
Issue	Date	By	Chkd	Appd


**Drawing Title**  
Construction Sequence - Galway Racecourse Tunnel  
Sheet 12 of 16

**Drawing Status**

**For Information**

Job No: 233985-00  
Drawing No: GCOB-3000-D-311  
Issue: 13



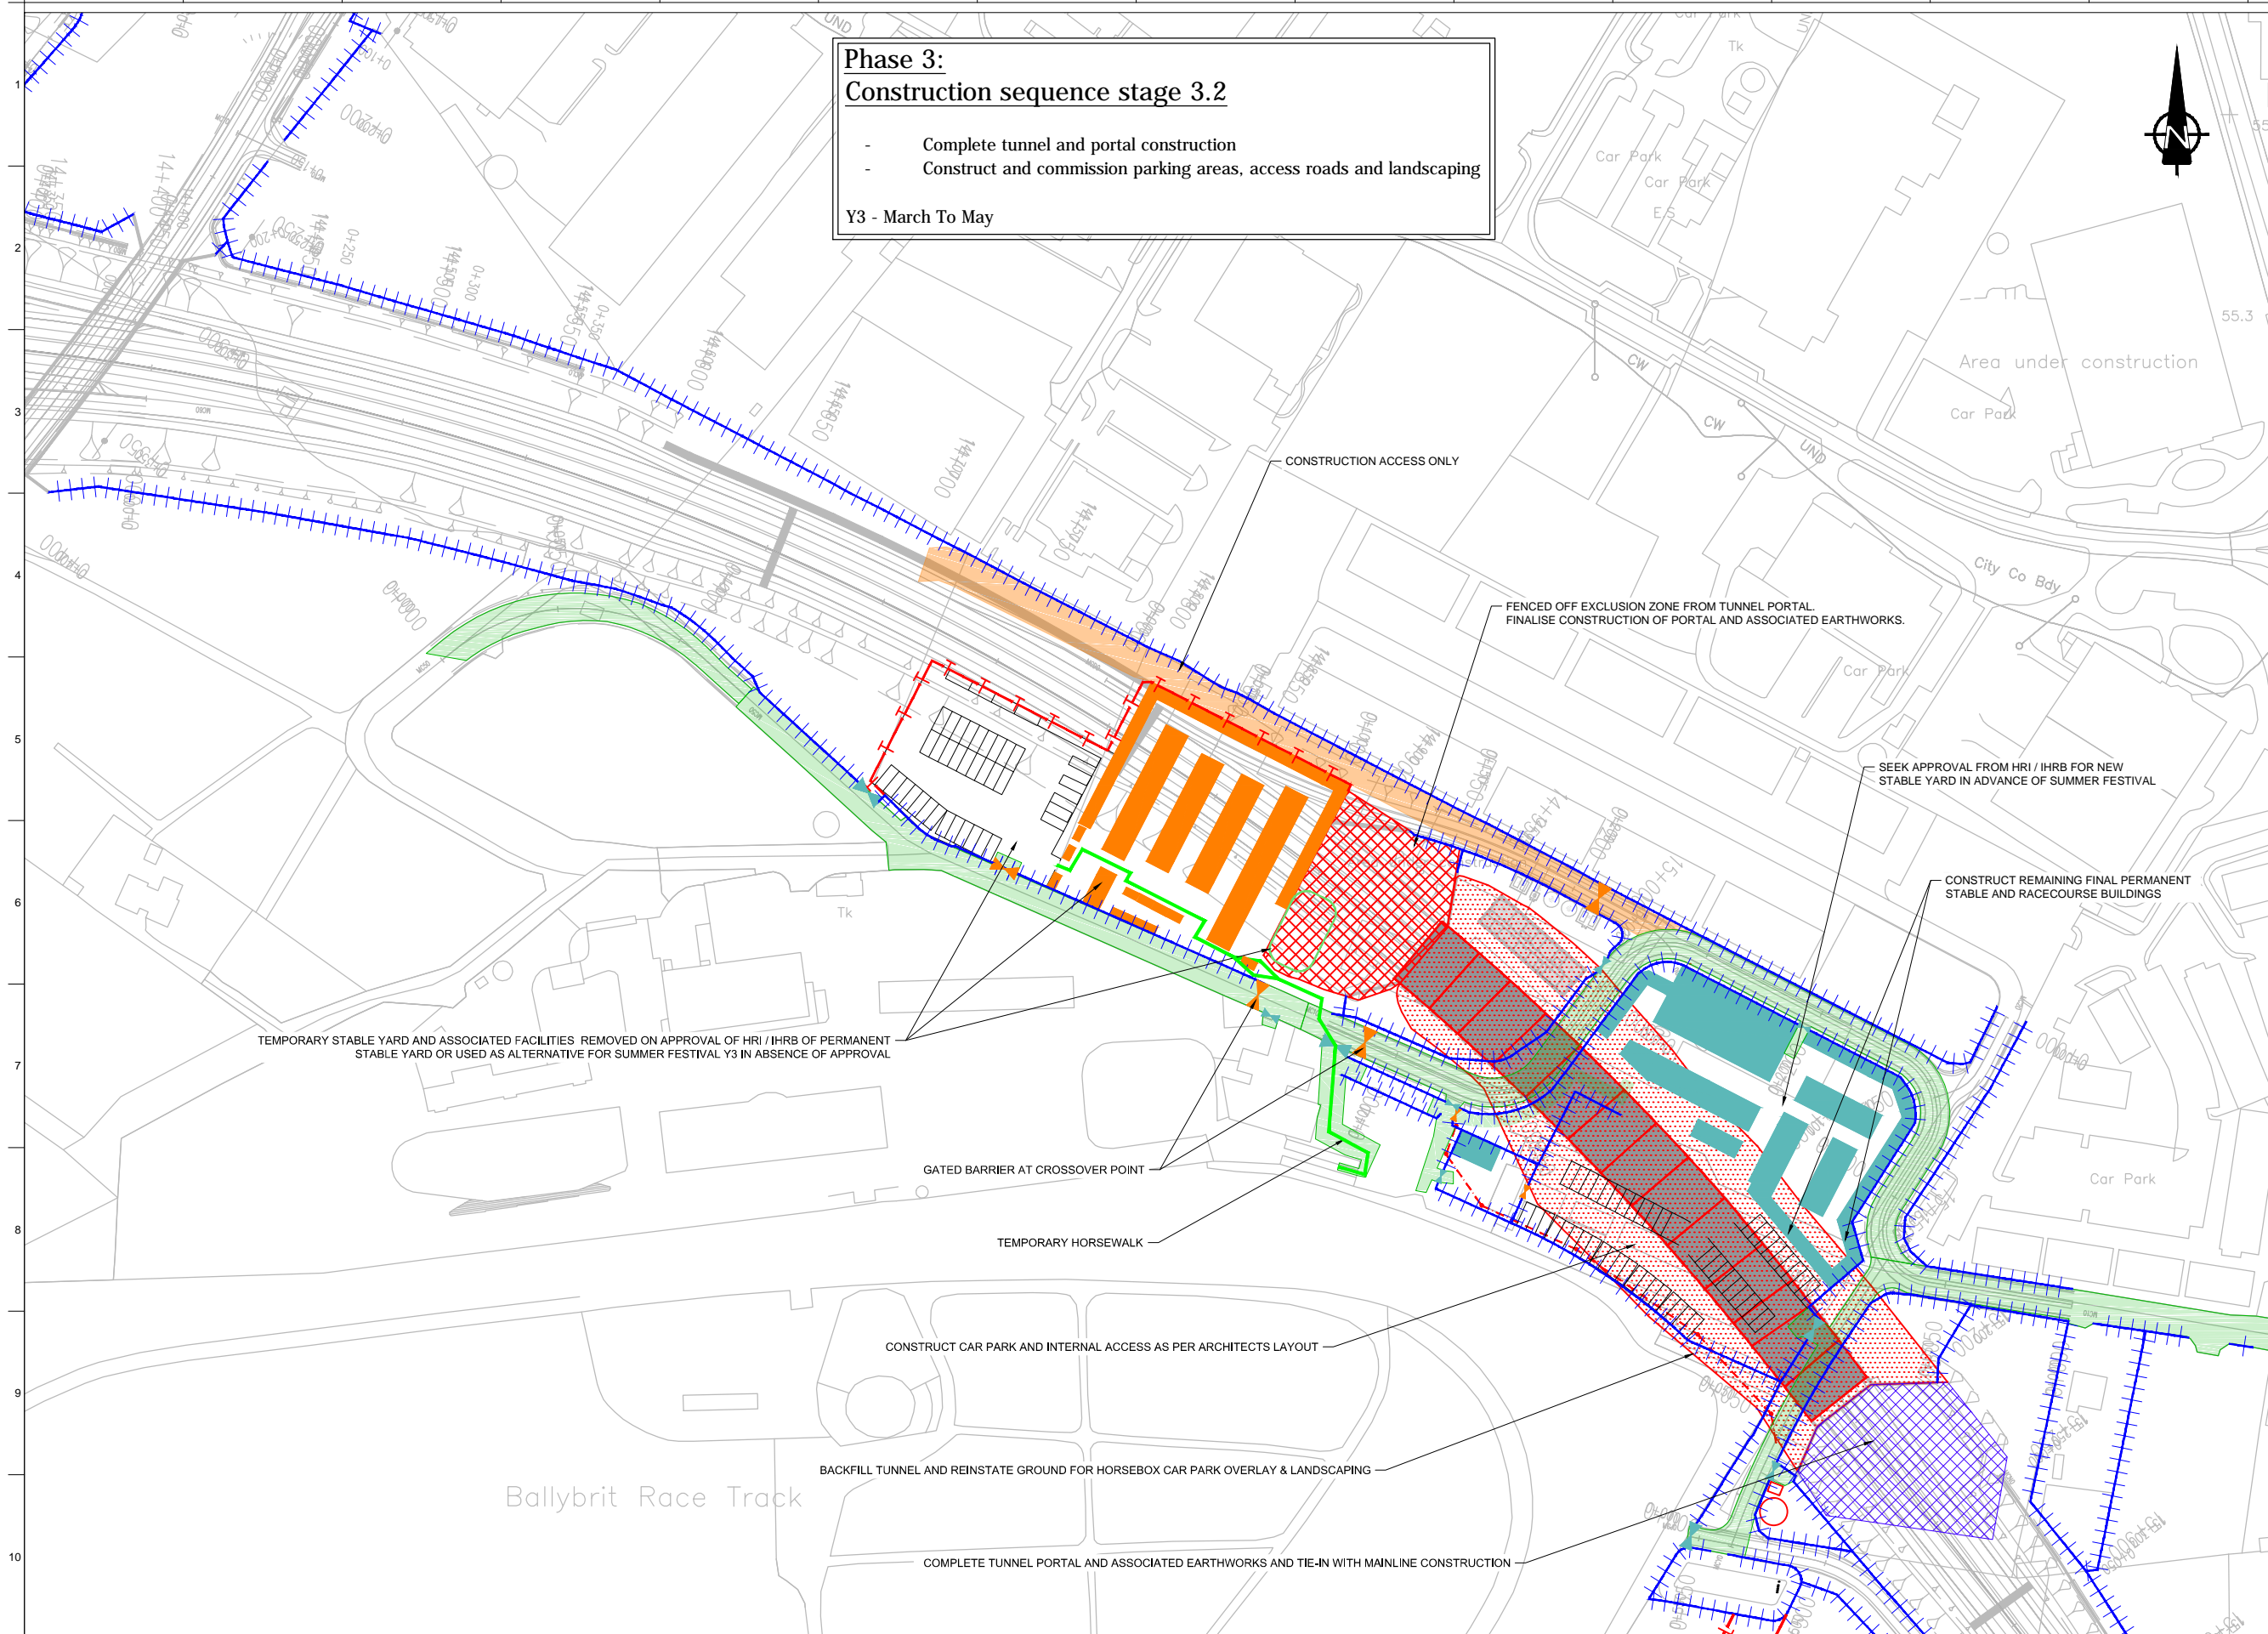

**Phase 3:**  
**Construction sequence stage 3.2**

- Complete tunnel and portal construction
- Construct and commission parking areas, access roads and landscaping

Y3 - March To May

**FOR INFORMATION**

- Legend:**
- Proposed Alignment
  - Proposed Permanent Fence
  - Proposed Temporary Fencing
  - Site Clearance/Demolition
  - Racecourse Access
  - Racecourse Access - Temporarily
  - Construction Access - Temporarily
  - Backfilled Area
  - Temporary Fenced Zone
  - Area to be Excavated
  - Existing Services Diversion
  - Proposed Foul Sewer
  - Infiltration Basin
  - Watertank and Pump House
  - Tunnel Segments
  - Proposed Horsewalk Passage
  - Temporary Retaining Wall
  - Temporary Building
  - Proposed Temporary Gate
  - Permanent Building
  - Permanent Gate



San áireamh tá sonraíocht Shuirbhíreachtí Ordánais Éireann arna atáirgeadh fós Cheadúnas OSi Uimh. 2010/18CCMA/Comhairle Contae na Gaillimhe. Sírúinn atáirgeadh neamhdaraithe cóipeacht Shuirbhíreachtí Ordánais Éireann agus Rialtas na hÉireann. © Suirbhíreacht Ordánais Éireann, 2010.

© Suirbhíreacht Ordánais Éireann. Gach ceart ar chosaint. Uimhir cheadúnais 2010/18CCMA/Comhairle Contae na Gaillimhe.

Includes Ordnance Survey Ireland data reproduced under OSi Licence number 2010/18CCMA/Galway County Council. Unauthorised reproduction infringes Ordnance Survey Ireland and Government of Ireland copyright. © Ordnance Survey Ireland, 2010.

© Ordnance Survey Ireland. All rights reserved. Licence number 2010/18CCMA/Galway County Council.

**Clients**

Comhairle Chontae na Gaillimhe  
Galway County Council

Galway City Transport Project

An Roinn Iompair Turasóireachta agus Spóirt  
Department Transport, Tourism and Sport

TII  
Bonnagar Iompair Éireann  
Transport Infrastructure Ireland

**Consultant**

**ARUP**

Corporate House  
City East Business Park  
Ballybrit, Galway, Ireland.

Tel +353 (0)91 460675  
www.NIGalwayCity.ie  
www.arup.ie

**Job Title**  
N6 Galway City Transport Project

**Scale**  
1:2500 @ A3

**Date:**  
March 2018

I3	04/04/2018	AG	HK	EMC
I2	12/03/2018	JR	GOD/HK	EMC
I1	22/02/2018	JR	MH	EMC
Issue	Date	By	Chkd	Appd

**Drawing Title**  
Construction Sequence - Galway Racecourse Tunnel  
Sheet 13 of 16


**Drawing Status**  
For Information

**Job No**  
233985-00

**Drawing No**  
GCOB-3000-D-312

**Issue**  
13



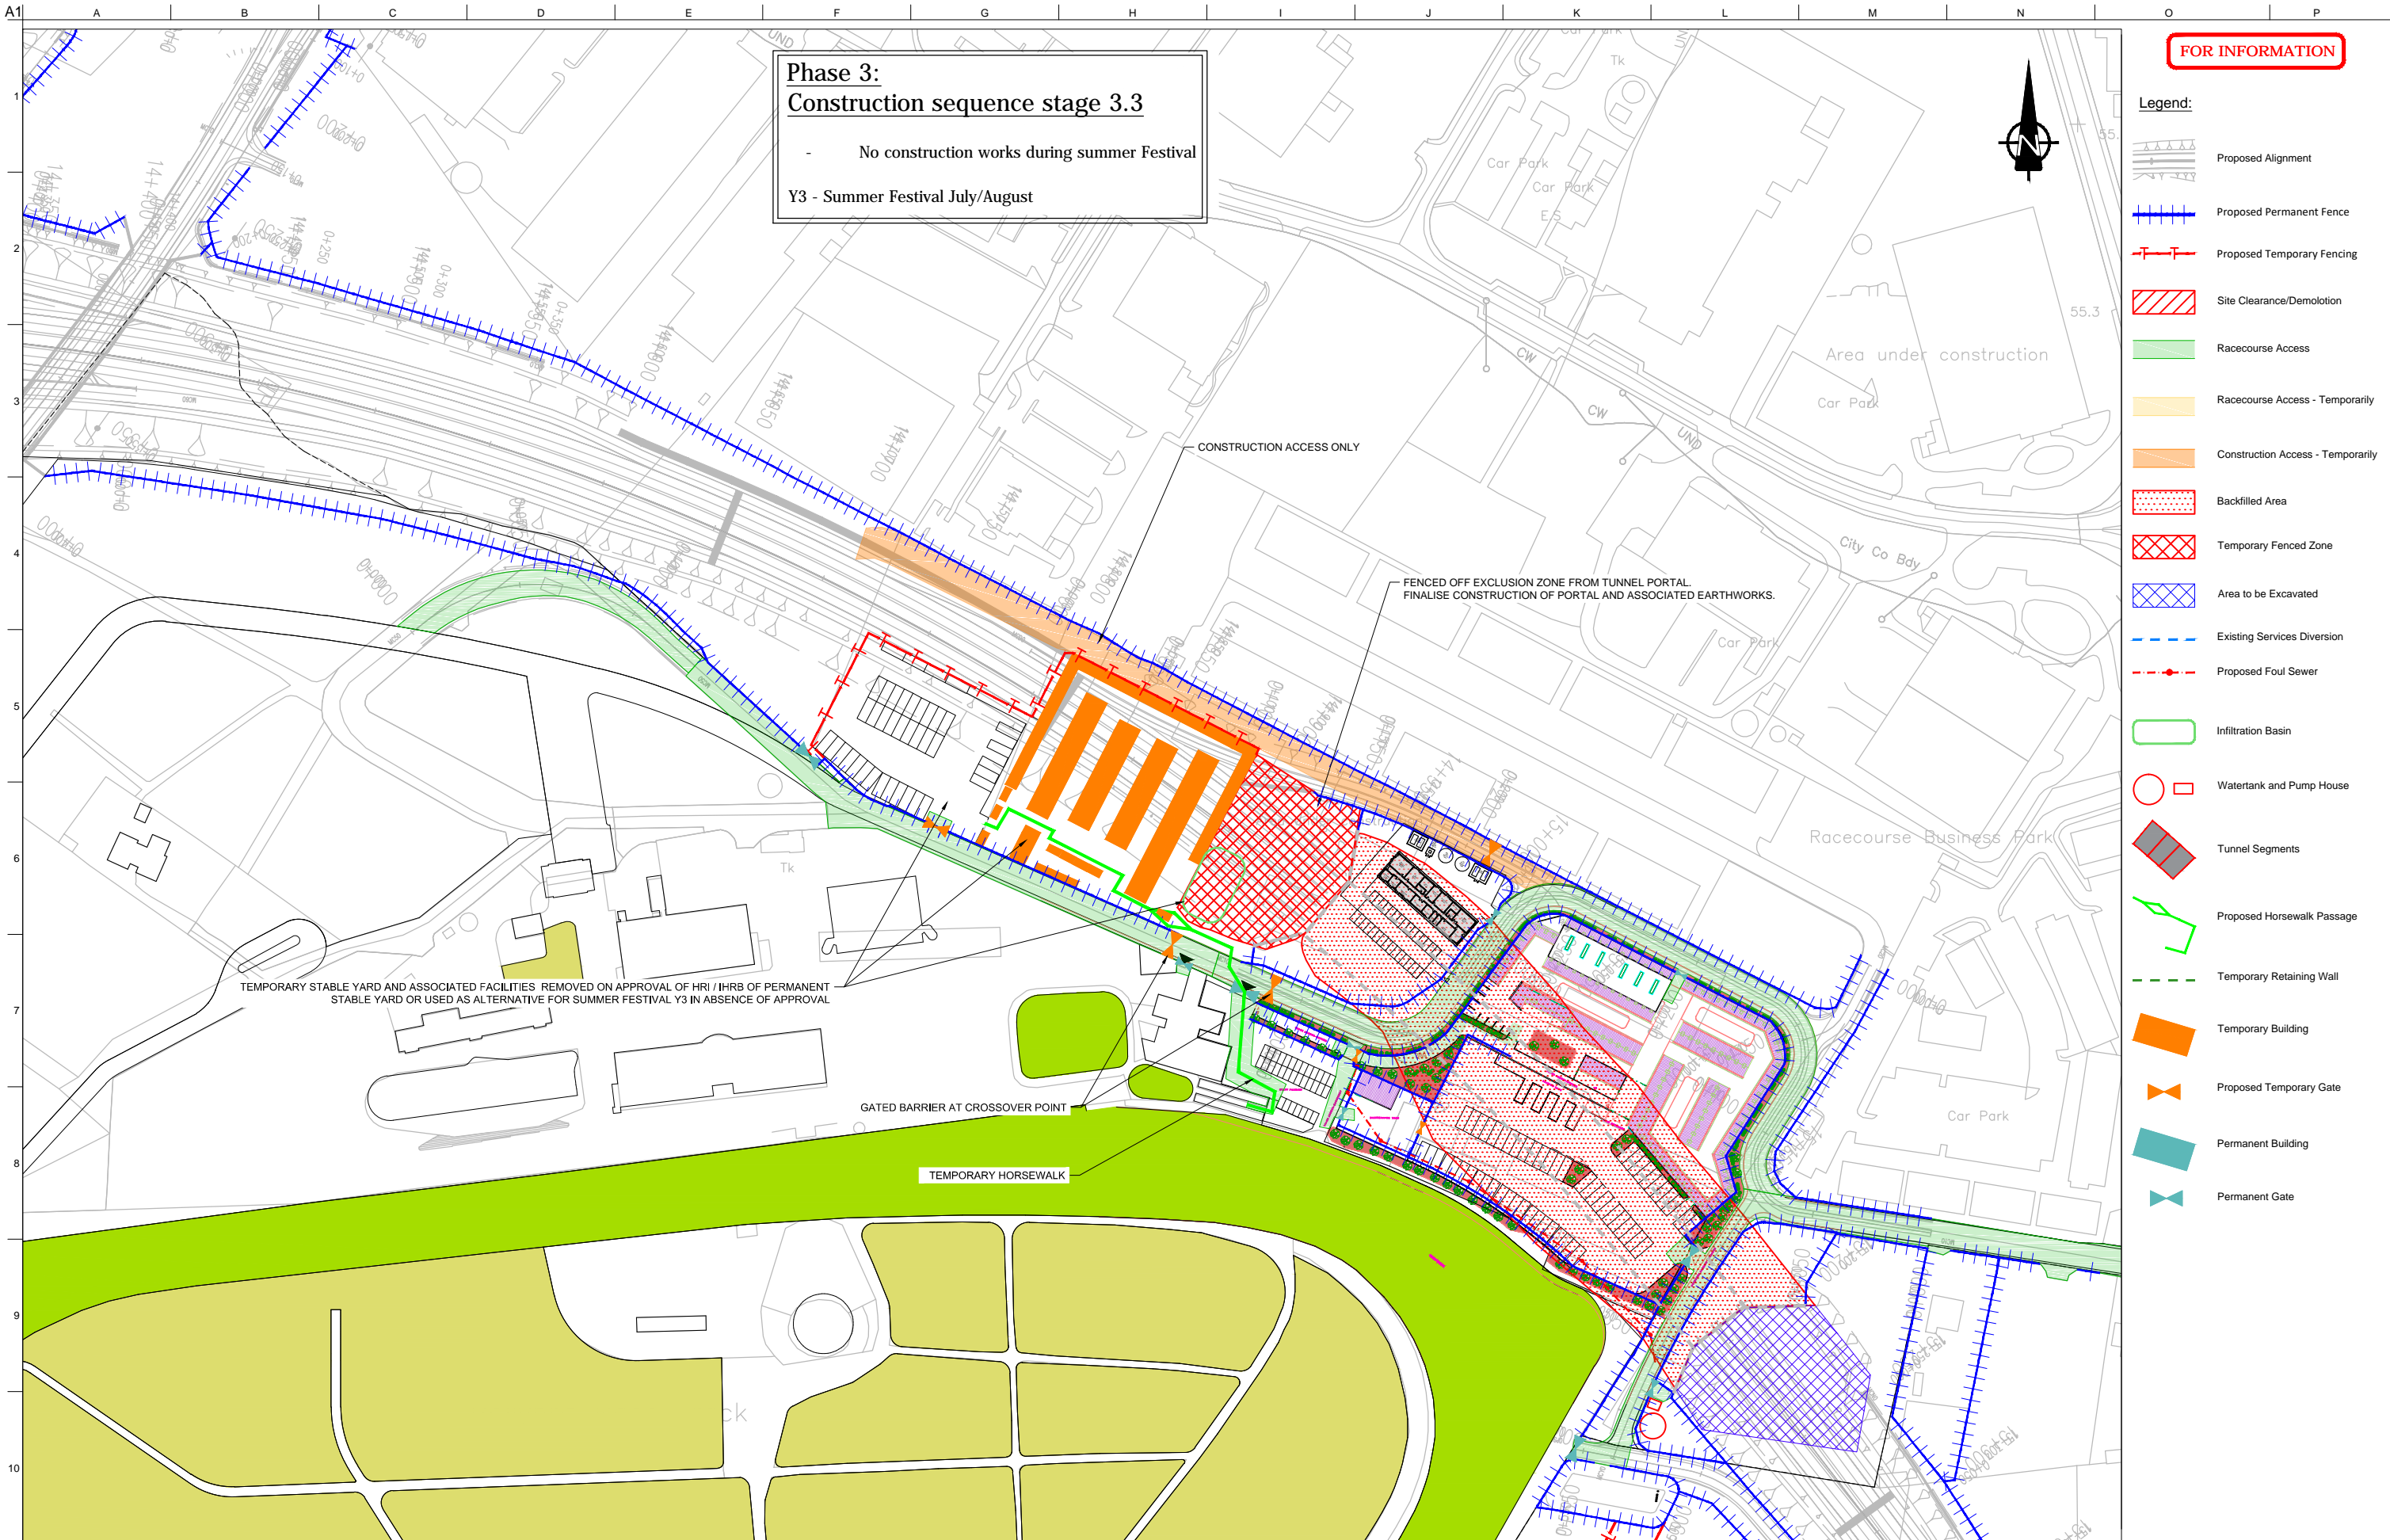

**FOR INFORMATION**

- Legend:**
- Proposed Alignment
  - Proposed Permanent Fence
  - Proposed Temporary Fencing
  - Site Clearance/Demolition
  - Racecourse Access
  - Racecourse Access - Temporarily
  - Construction Access - Temporarily
  - Backfilled Area
  - Temporary Fenced Zone
  - Area to be Excavated
  - Existing Services Diversion
  - Proposed Foul Sewer
  - Infiltration Basin
  - Watertank and Pump House
  - Tunnel Segments
  - Proposed Horsewalk Passage
  - Temporary Retaining Wall
  - Temporary Building
  - Proposed Temporary Gate
  - Permanent Building
  - Permanent Gate

*Son díreabh tá sonraíochtaí Shuirbhíreacha Ordánais Éireann arna atáirgeadh fós Cheadúnas OSI Uimh. 2010/18CCMA/Comhairle Contae na Gaillimhe. Sírúinn atáirgeadh neamhdaraithe cóipeacht Shuirbhíreacha Ordánais Éireann agus Rialtas na hÉireann. © Suirbhíreacha Ordánais Éireann, 2010.*

© Suirbhíreacha Ordánais Éireann. Gach ceart ar chosaint. Uimhir cheadúnais 2010/18CCMA/Comhairle Contae na Gaillimhe.

Includes Ordnance Survey Ireland data reproduced under OSI Licence number 2010/18CCMA/Galway County Council. Unauthorised reproduction infringes Ordnance Survey Ireland and Government of Ireland copyright. © Ordnance Survey Ireland, 2010.

© Ordnance Survey Ireland. All rights reserved. Licence number 2010/18CCMA/Galway County Council.

**Clients**

**Comhairle Chontae na Gaillimhe**  
Galway County Council

**Galway City Transport Project**

**An Roinn Iompair**  
Turasóireachta agus Spóirt

**TII**  
Bonnagar Iompair Éireann

**Consultant**

**ARUP**

Corporate House  
City East Business Park  
Ballybrit, Galway, Ireland.

Tel +353 (0)91 460675  
www.N6GalwayCity.ie  
www.arup.ie

**Job Title**  
N6 Galway City Transport Project

**Scale**  
1:2500 @ A3

**Date:**  
March 2018

I3	04/04/2018	AG	HK	EMC
I2	12/03/2018	JR	GOD/HK	EMC
I1	22/02/2018	JR	MH	EMC
Issue	Date	By	Chkd	Appd


**Drawing Title**  
Construction Sequence - Galway Racecourse Tunnel  
Sheet 14 of 16

**Drawing Status**

**For Information**

Job No	Drawing No	Issue
233985-00	GCOB-3000-D-313	13



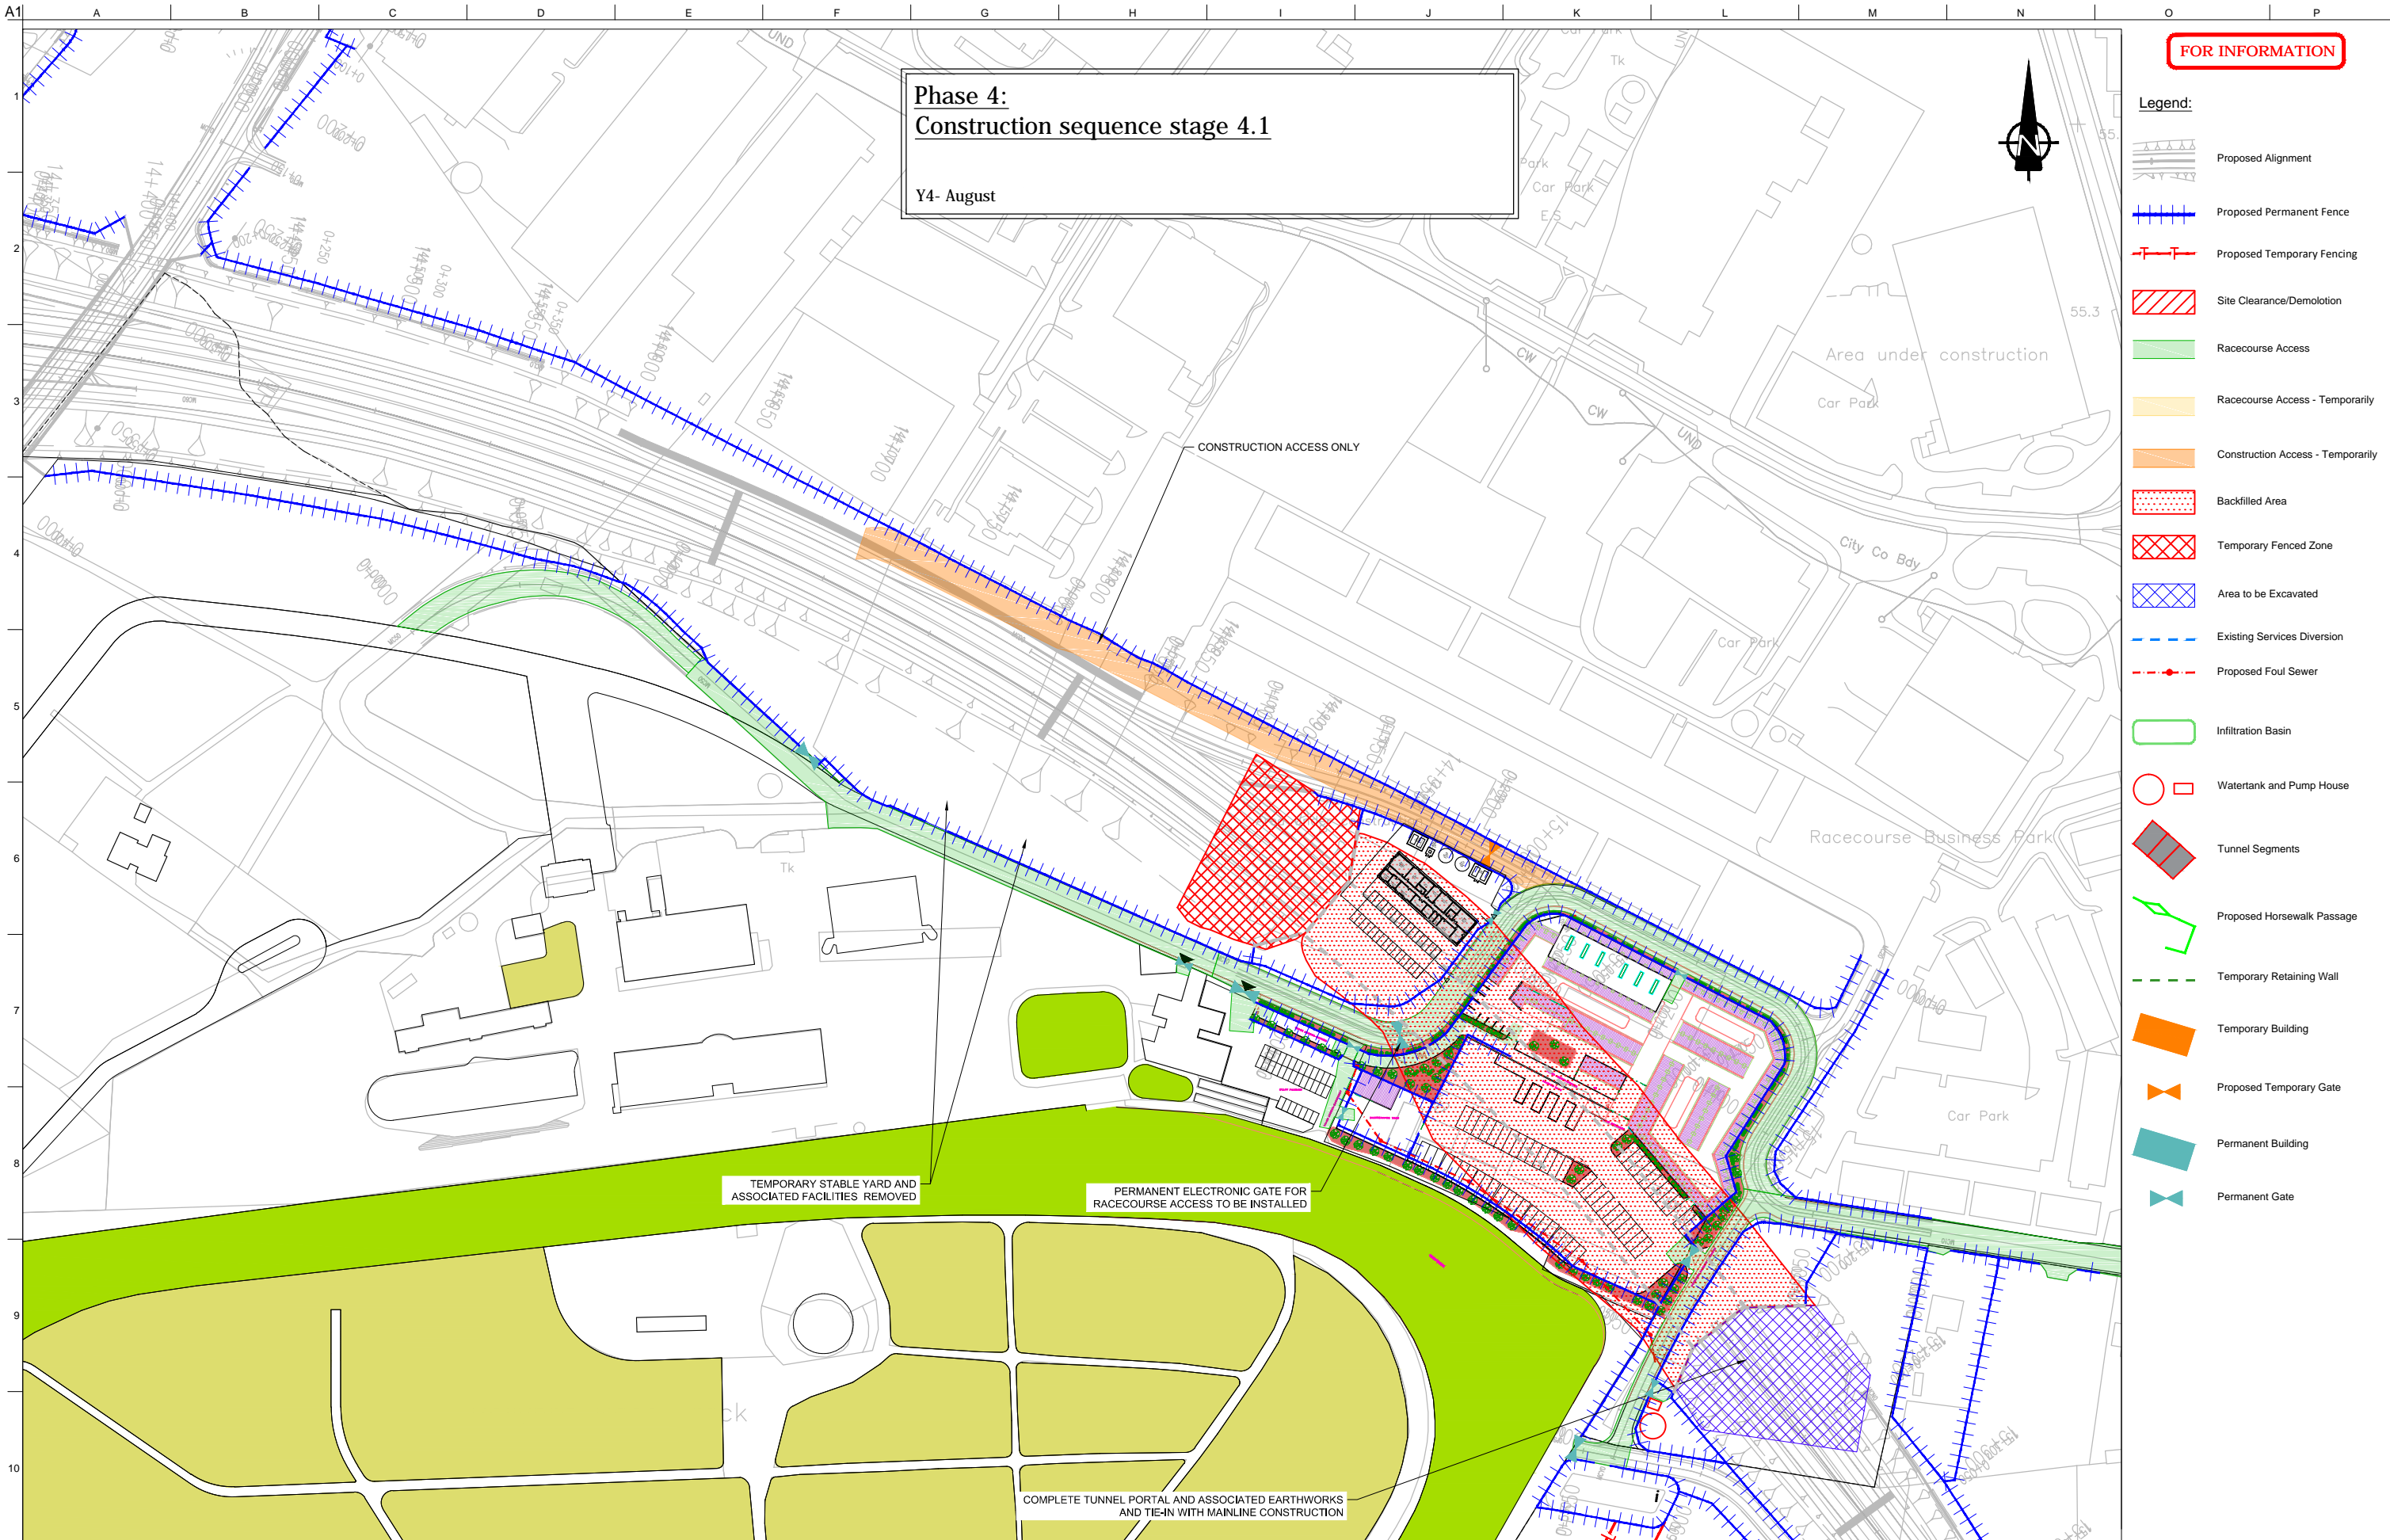

**FOR INFORMATION**

**Phase 4:**  
**Construction sequence stage 4.1**  
 Y4- August

- Legend:**
- Proposed Alignment
  - Proposed Permanent Fence
  - Proposed Temporary Fencing
  - Site Clearance/Demolition
  - Racecourse Access
  - Racecourse Access - Temporarily
  - Construction Access - Temporarily
  - Backfilled Area
  - Temporary Fenced Zone
  - Area to be Excavated
  - Existing Services Diversion
  - Proposed Foul Sewer
  - Infiltration Basin
  - Watertank and Pump House
  - Tunnel Segments
  - Proposed Horsewalk Passage
  - Temporary Retaining Wall
  - Temporary Building
  - Proposed Temporary Gate
  - Permanent Building
  - Permanent Gate

Son díreabh tá sonraíocht Shuirbhíreachtí Ordánáis Éireann arna atáirgeadh fós Cheadúnas OSI Uimh. 2010/18CCMA/Comhairle Contae na Gaillimhe. Sírúinn atáirgeadh neamhdaraithe cóipeacht Shuirbhíreachtí Ordánáis Éireann agus Rialtas na hÉireann. © Suirbhíreacht Ordánáis Éireann, 2010.

© Suirbhíreacht Ordánáis Éireann. Gach ceart ar chosaint. Uimhir cheadúnais 2010/18CCMA/Comhairle Contae na Gaillimhe.

Includes Ordnance Survey Ireland data reproduced under OSI Licence number 2010/18CCMA/Galway County Council. Unauthorised reproduction infringes Ordnance Survey Ireland and Government of Ireland copyright. © Ordnance Survey Ireland, 2010.

© Ordnance Survey Ireland. All rights reserved. Licence number 2010/18CCMA/Galway County Council.

**Clients**

**Comhairle Chontae na Gaillimhe**  
Galway County Council

**N6 Galway City Transport Project**

**An Roinn Iompair**  
Turasóireachta agus Spóirt

**TII**  
Bonnagar Iompair Éireann

**Consultant**

**ARUP**

Corporate House  
City East Business Park  
Ballybrit, Galway, Ireland.

Tel +353 (0)91 460675  
www.N6GalwayCity.ie  
www.arup.ie

**Job Title**  
N6 Galway City Transport Project

**Scale**  
1:2500 @ A3

**Date:**  
March 2018

I3	04/04/2018	AG	HK	EMC
I2	12/03/2018	JR	GOD/HK	EMC
I1	22/02/2018	JR	MH	EMC
Issue	Date	By	Chkd	Appd

**Drawing Title**  
Construction Sequence - Galway Racecourse Tunnel  
Sheet 15 of 16

**Drawing Status**


**For Information**

Job No	Drawing No	Issue
233985-00	GCOB-3000-D-314	13



FOR INFORMATION

**COMPLETE FINAL LAYOUT**  
**Tunnel Fit Out**  
**Final Commissioning and Operation**

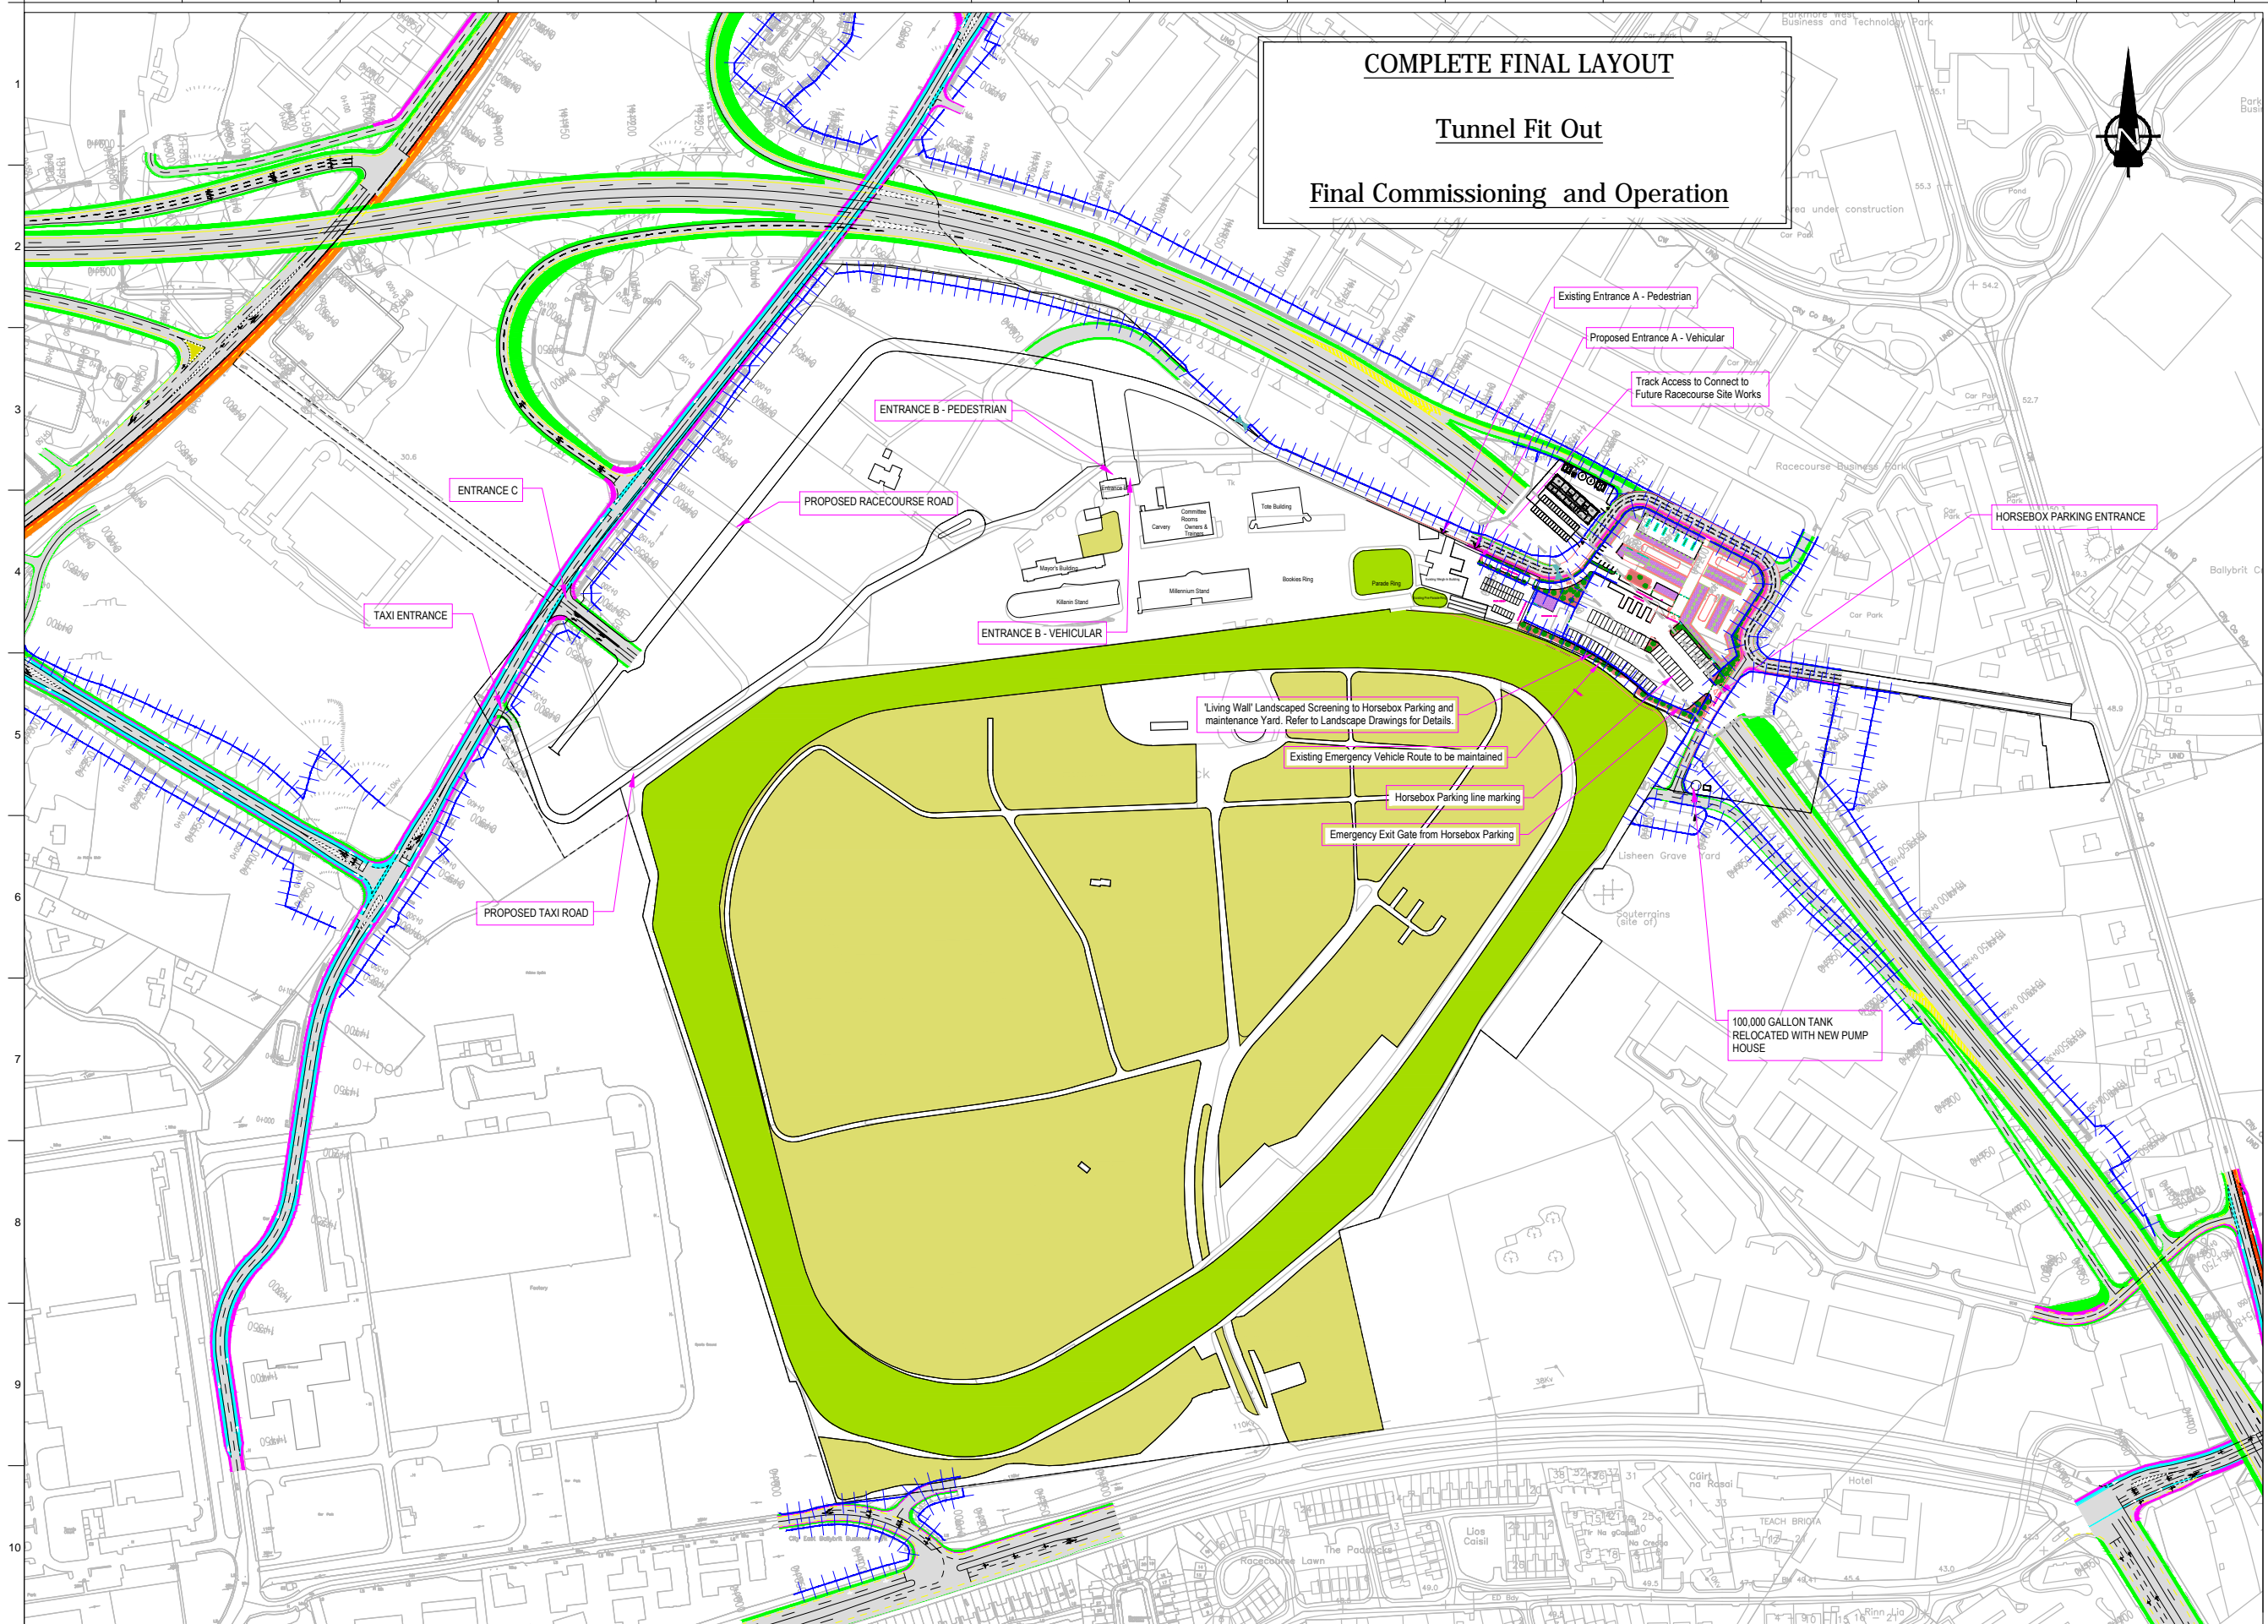

Son áireamh tá sonraíocht Shuirbhíreachtí Ordánais Éireann arna atáirgeadh físiú Cheadúnas OSI Uimh. 2010/18CCMA/Comhairle Contae na Gaillimhe. Sírtaíonn atáirgeadh neamhdaraithe cóipeacht Shuirbhíreachtí Ordánais Éireann agus Rialtas na hÉireann. © Suirbhíreacht Ordánais Éireann, 2010.

© Suirbhíreacht Ordánais Éireann. Gach ceart ar chosaint. Uimhir cheadúnais 2010/18CCMA/Comhairle Contae na Gaillimhe.

Includes Ordnance Survey Ireland data reproduced under OSI Licence number 2010/18CCMA/Galway County Council. Unauthorised reproduction infringes Ordnance Survey Ireland and Government of Ireland copyright. © Ordnance Survey Ireland, 2010.

© Ordnance Survey Ireland. All rights reserved. Licence number 2010/18CCMA/Galway County Council.

**Clients**

Comhairle Chontae na Gaillimhe  
Galway County Council

An Roinn Iompair  
Turastóireacht agus Spóirt

TII  
Bonnagar Iompair Éireann  
Transport Infrastructure Ireland

**Consultant**

**ARUP**

Corporate House  
City East Business Park  
Ballybrit, Galway, Ireland.

Tel +353 (0)91 460675  
www.N6GalwayCity.ie  
www.arup.ie

**Job Title**  
N6 Galway City Transport Project

**Scale**  
1:5000 @ A3

**Date:**  
March 2018

Issue	Date	By	Chkd	Appd
I3	04/04/2018	AG	HK	EMC
I2	12/03/2018	JR	GOD/HK	EMC
I1	22/02/2018	JR	MH	EMC

**Drawing Title**  
Construction Sequence - Galway Racecourse Tunnel  
Sheet 16 of 16

**Drawing Status**  
For Information

**Job No**  
233985-00

**Drawing No**  
GCOB-3000-D-315

**Issue**  
I3