




San áireamh tá sonraíocht Shuirbhíreachtí Ordnáis Éireann arna atáirgeadh faoi Cheadúnas OSI Uimh. 2010/18CCMA/Comhairle Contae na Gaillimhe. Sírúitonn atáirgeadh neamhdáraithe cóipeacht Shuirbhíreachtí Ordnáis Éireann agus Rialtas na hÉireann. © Suirbhíreachtí Ordnáis Éireann, 2010.

© Suirbhíreachtí Ordnáis Éireann. Gach ceart ar chosaint. Uimhir cheadúnais 2010/18CCMA/Comhairle Contae na Gaillimhe.

Includes Ordnance Survey Ireland data reproduced under OSI Licence number 2010/18CCMA/Galway County Council. Unauthorised reproduction infringes Ordnance Survey Ireland and Government of Ireland copyright. © Ordnance Survey Ireland, 2010.

© Ordnance Survey Ireland. All rights reserved. Licence number 2010/18CCMA/Galway County Council.

Clients

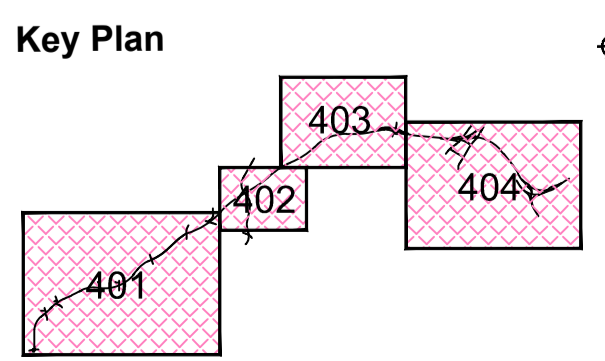

Consultant

Corporate House
City East Business Park
Ballybrit, Galway, Ireland.

Tel +353 (0)91 460675
www.N6GalwayCity.ie
www.arup.ie

Job Title
N6 Galway City Ring Road

Scale
1:20,000 @ A1 , 1:40,000 @ A3

Date:
February 2018

Issue	Date	By	Chkd	Appd
I5	26/03/2018	AG	MG	EMC
I4	22/02/2018	AG	MG	EMC
I3	30/06/2017	AG	MG	EMC
I2	06/03/2017	AG	MG	EMC
I1	16/01/2017	KJ	MG	EMC

Drawing Title
Aquaplaning Assessment Locations - Plan Layout

Drawing Status

For Information

Job No 233985	Drawing No GCOB-100-DP-400	Issue 15
-------------------------	--------------------------------------	--------------------




San áireamh tá sonraíocht Shuirbhíreachtí Ordnáis Éireann arna atáirgeadh faoi Cheadúnas OSI Uimh. 2010/18CCMA/Comhairle Contae na Gaillimhe. Sírúinn atáirgeadh neamhdáraithe cóipeacht Shuirbhíreachtí Ordnáis Éireann agus Rialtas na hÉireann. © Suirbhíreachtí Ordnáis Éireann, 2010.

© Suirbhíreachtí Ordnáis Éireann. Gach ceart ar chosaint. Uimhir cheadúnais 2010/18CCMA/Comhairle Contae na Gaillimhe.

Includes Ordnance Survey Ireland data reproduced under OSI Licence number 2010/18CCMA/Galway County Council. Unauthorised reproduction infringes Ordnance Survey Ireland and Government of Ireland copyright. © Ordnance Survey Ireland, 2010.

© Ordnance Survey Ireland. All rights reserved. Licence number 2010/18CCMA/Galway County Council.

Clients

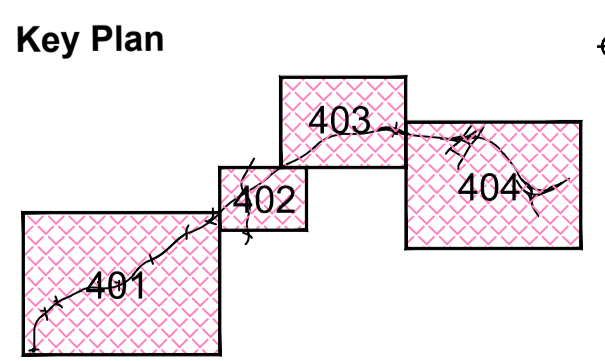

Consultant

Corporate House
City East Business Park
Ballybrit, Galway, Ireland.

Tel +353 (0)91 460675
www.N6GalwayCity.ie
www.arup.ie

Job Title
N6 Galway City Ring Road

Scale
1:20,000 @ A1 , 1:40,000 @ A3

Date:
February 2018


Issue	Date	By	Chkd	Appd
I5	26/03/2018	AG	MG	EMC
I4	22/02/2018	AG	MG	EMC
I3	30/06/2017	AG	MG	EMC
I2	06/03/2017	AG	MG	EMC
I1	16/01/2017	KJ	MG	EMC

Drawing Title
Aquaplaning Assessment Locations - Plan Layout

Drawing Status

For Information

Job No 233985	Drawing No GCOB-100-DP-400	Issue 15
-------------------------	--------------------------------------	--------------------

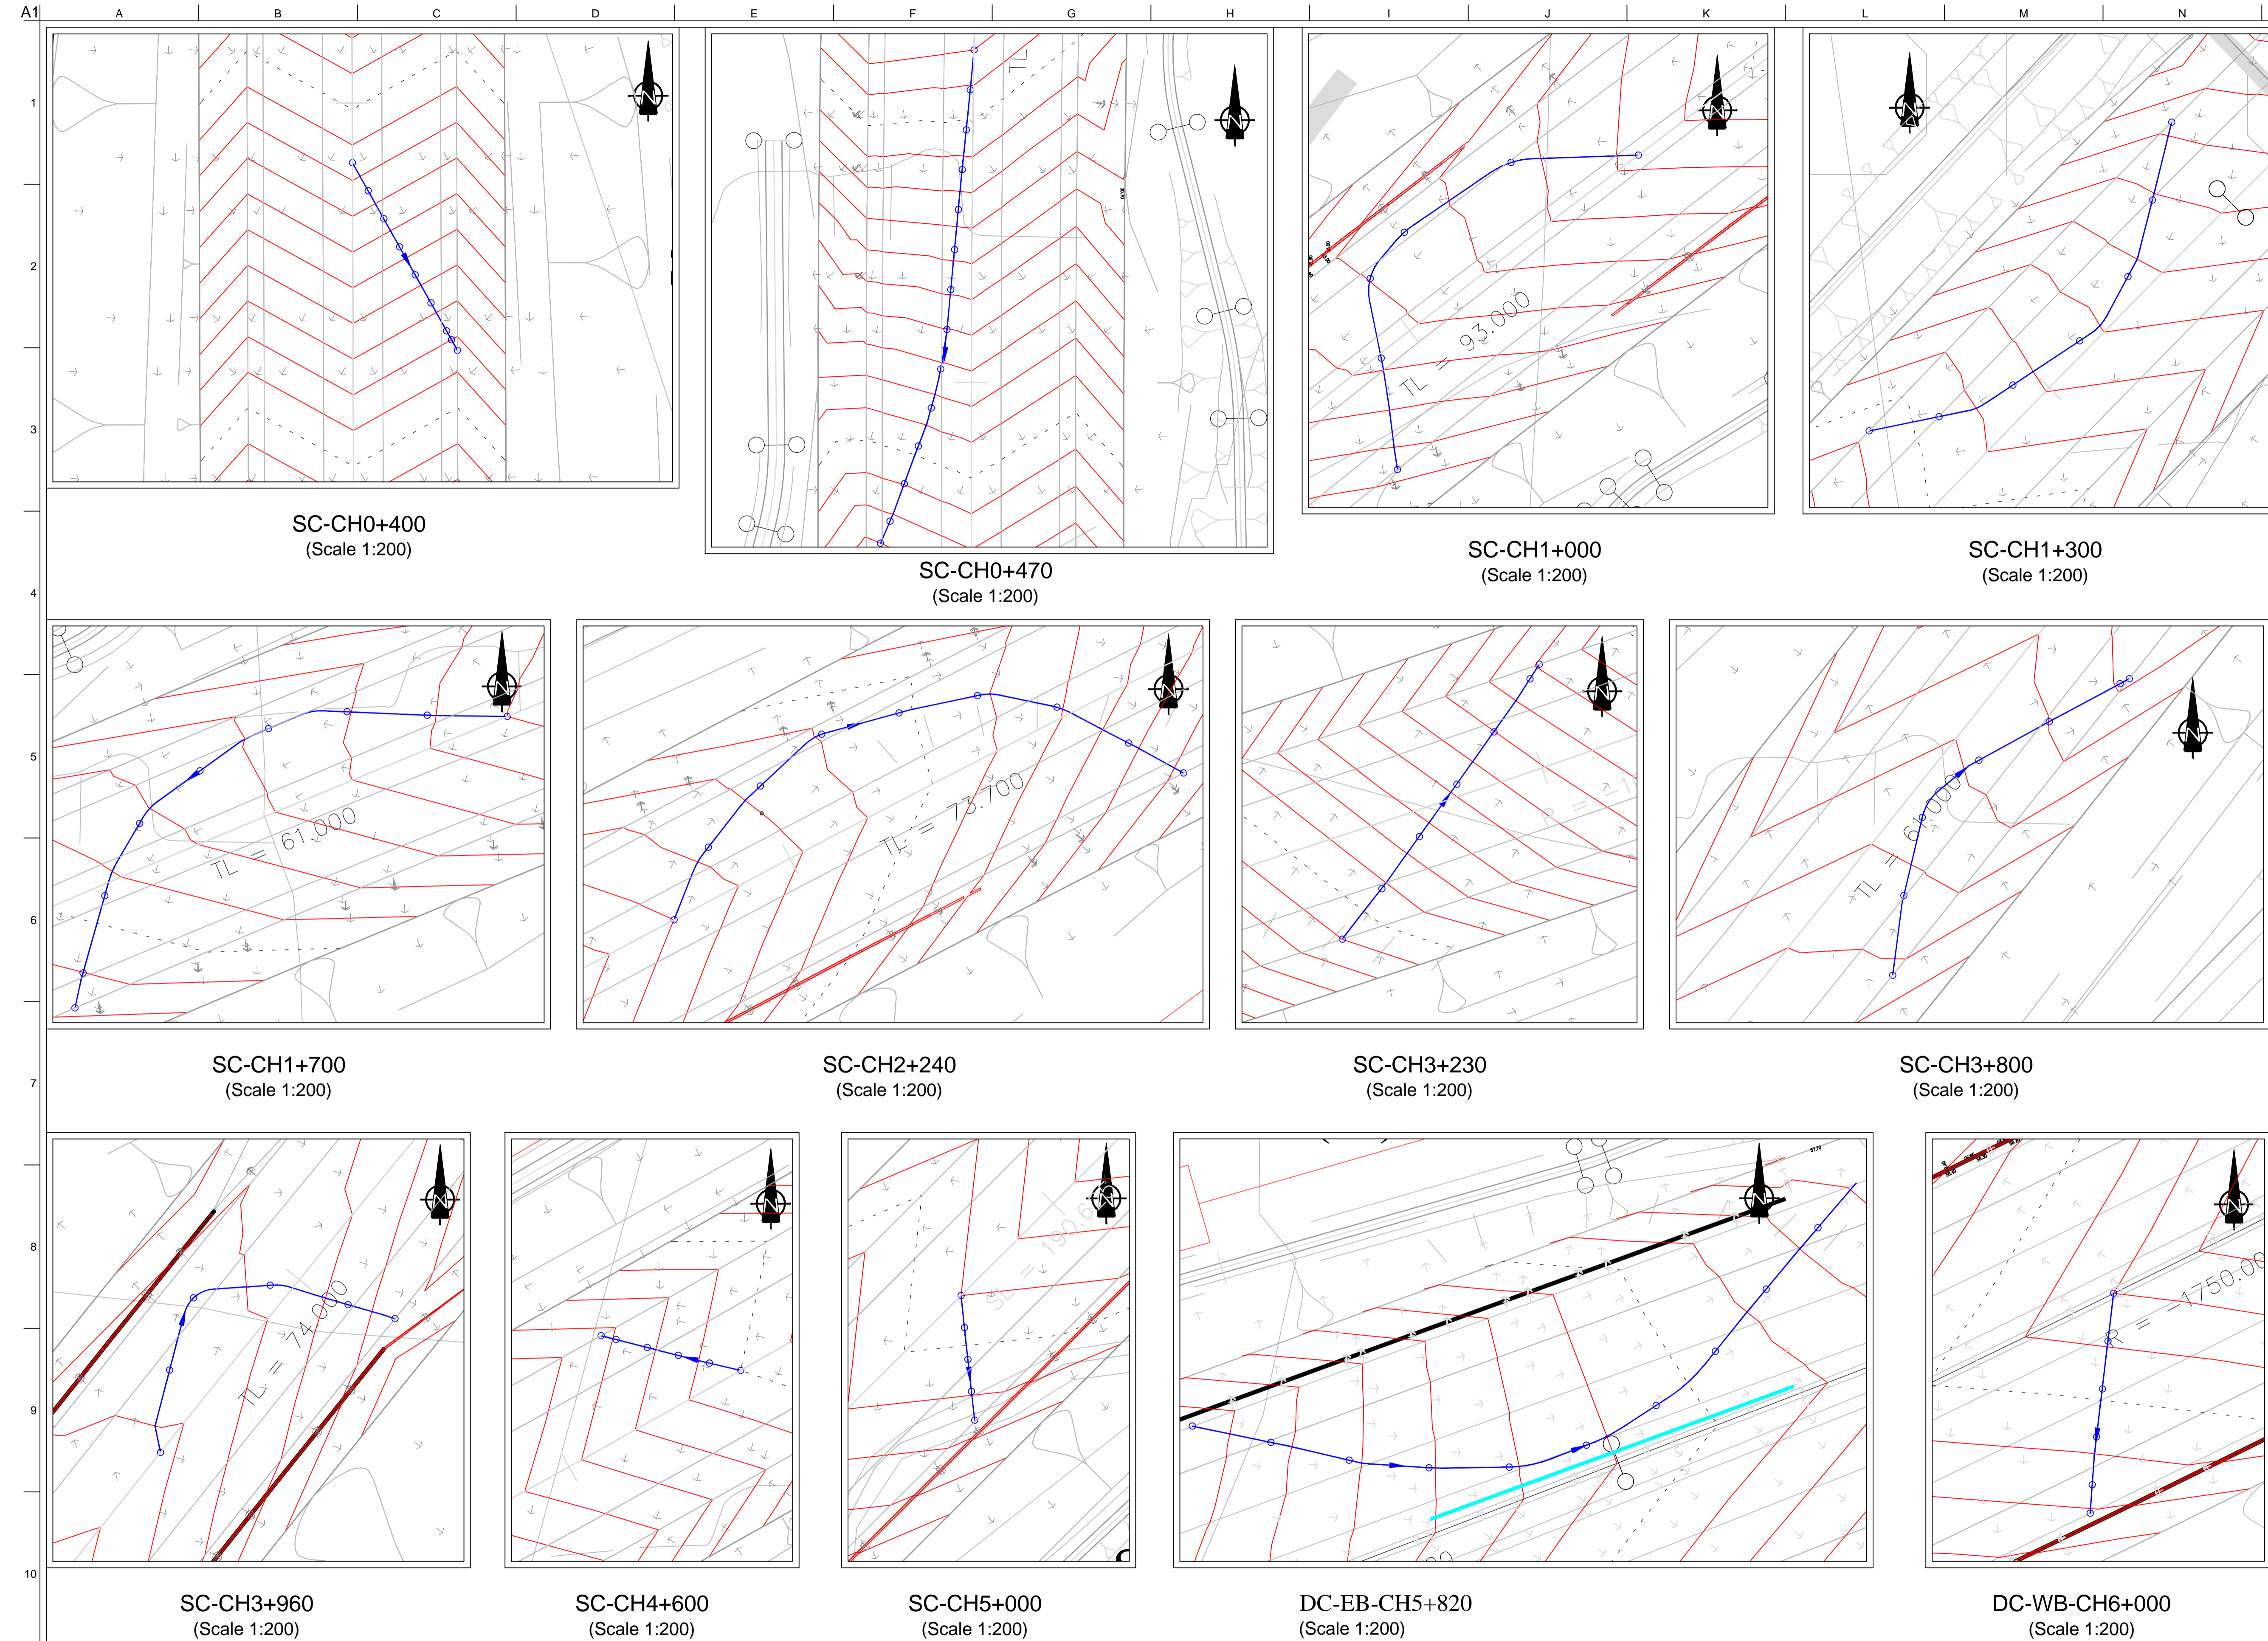

DESIGN REPORT

Legend:

- City Boundary
- Proposed Geometry Plan
- Flow Path
- Flow
- Slot Drain

San áireamh tá sonraíocht Shuirbhíreachtú Ordnáis Éireann arna aistriú go dtí fíor Cheadúnas OSI Uimh. 2010/18CCMA/Comhairle Contae na Gaillimhe. Sírtaíonn aistriú na neamhúdaraithe cóipeacht Shuirbhíreachtú Ordnáis Éireann agus Bialtas na hÉireann. © Suirbhíreachtú Ordnáis Éireann, 2010.

© Suirbhíreachtú Ordnáis Éireann. Gach ceart ar chosaint. Uimhir cheadúnais 2010/18CCMA/Comhairle Contae na Gaillimhe.

Includes Ordnance Survey Ireland data reproduced under OSI Licence number 2010/18CCMA/Galway County Council. Unauthorised reproduction infringes Ordnance Survey Ireland and Government of Ireland copyright. © Ordnance Survey Ireland, 2010.

© Ordnance Survey Ireland. All rights reserved. Licence number 2010/18CCMA/Galway County Council.


Clients

Comhairle Chontae na Gaillimhe
Galway County Council

Galway City Transport Project

An Roinn Iompair Turasoireachtú agus Spóirt
Department Transport, Tourism and Sport

TIIP
Transport Infrastructure Investment Programme

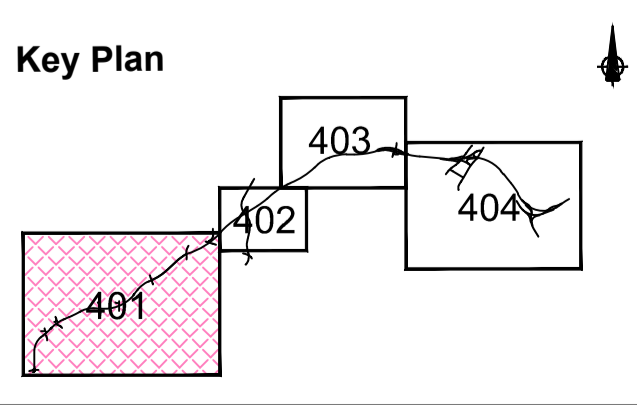

Consultant

ARUP

Corporate House
City East Business Park
Ballybrit, Galway, Ireland.

Tel +353 (0)91 460675
www.N6GalwayCity.ie
www.arup.ie

Job Title
N6 Galway City Ring Road

Scale
1:200 @ A1

Date:
February 2018

I4	22/02/2018	AG	MG	EMC
I3	30/06/2017	AG	MG	EMC
I2	06/03/2017	AG	MG	EMC
I1	16/01/2017	KJ	MG	EMC
Issue	Date	By	Chkd	Appd


Drawing Title
Aquaplaning Assessment
Sheet 01 of 04

Drawing Status


For Information

Job No	Drawing No	Issue
233985	GCOB-100-DP-401	14


A1
1
2
3
4
5
6
7
8
9
10

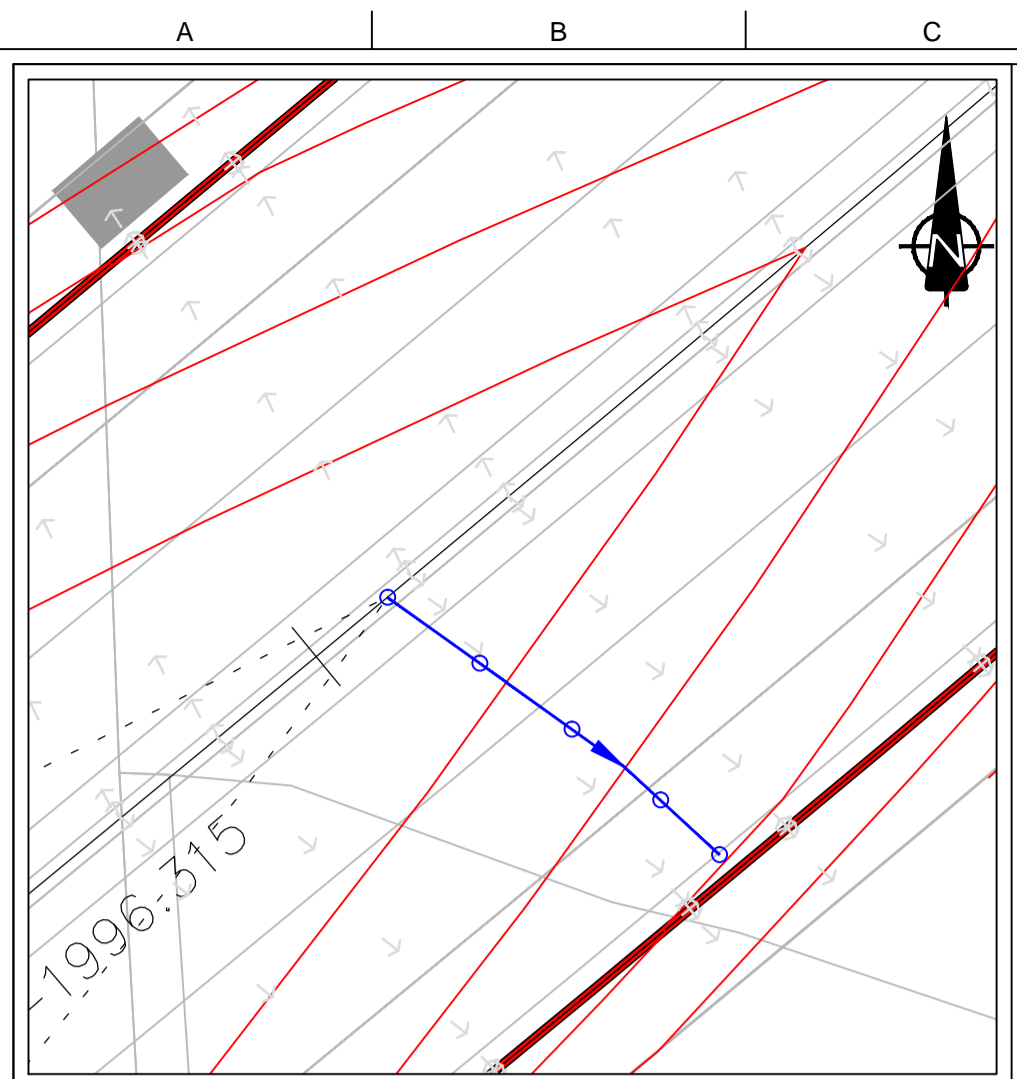


DC-WB-CH6+450
(Scale 1:200)

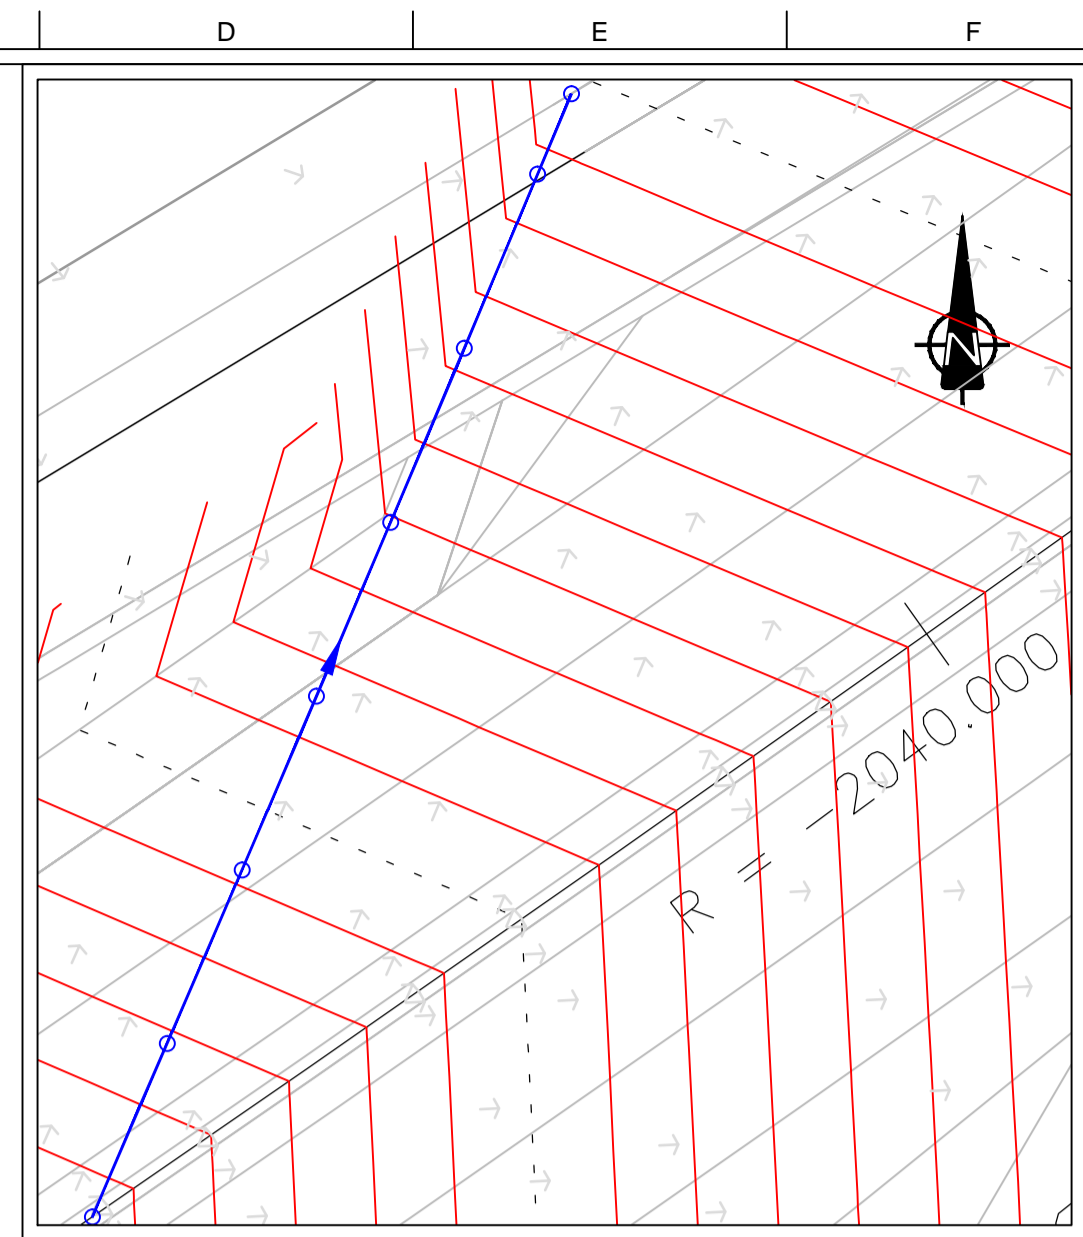


DC-EB-CH8+085
(Scale 1:200)

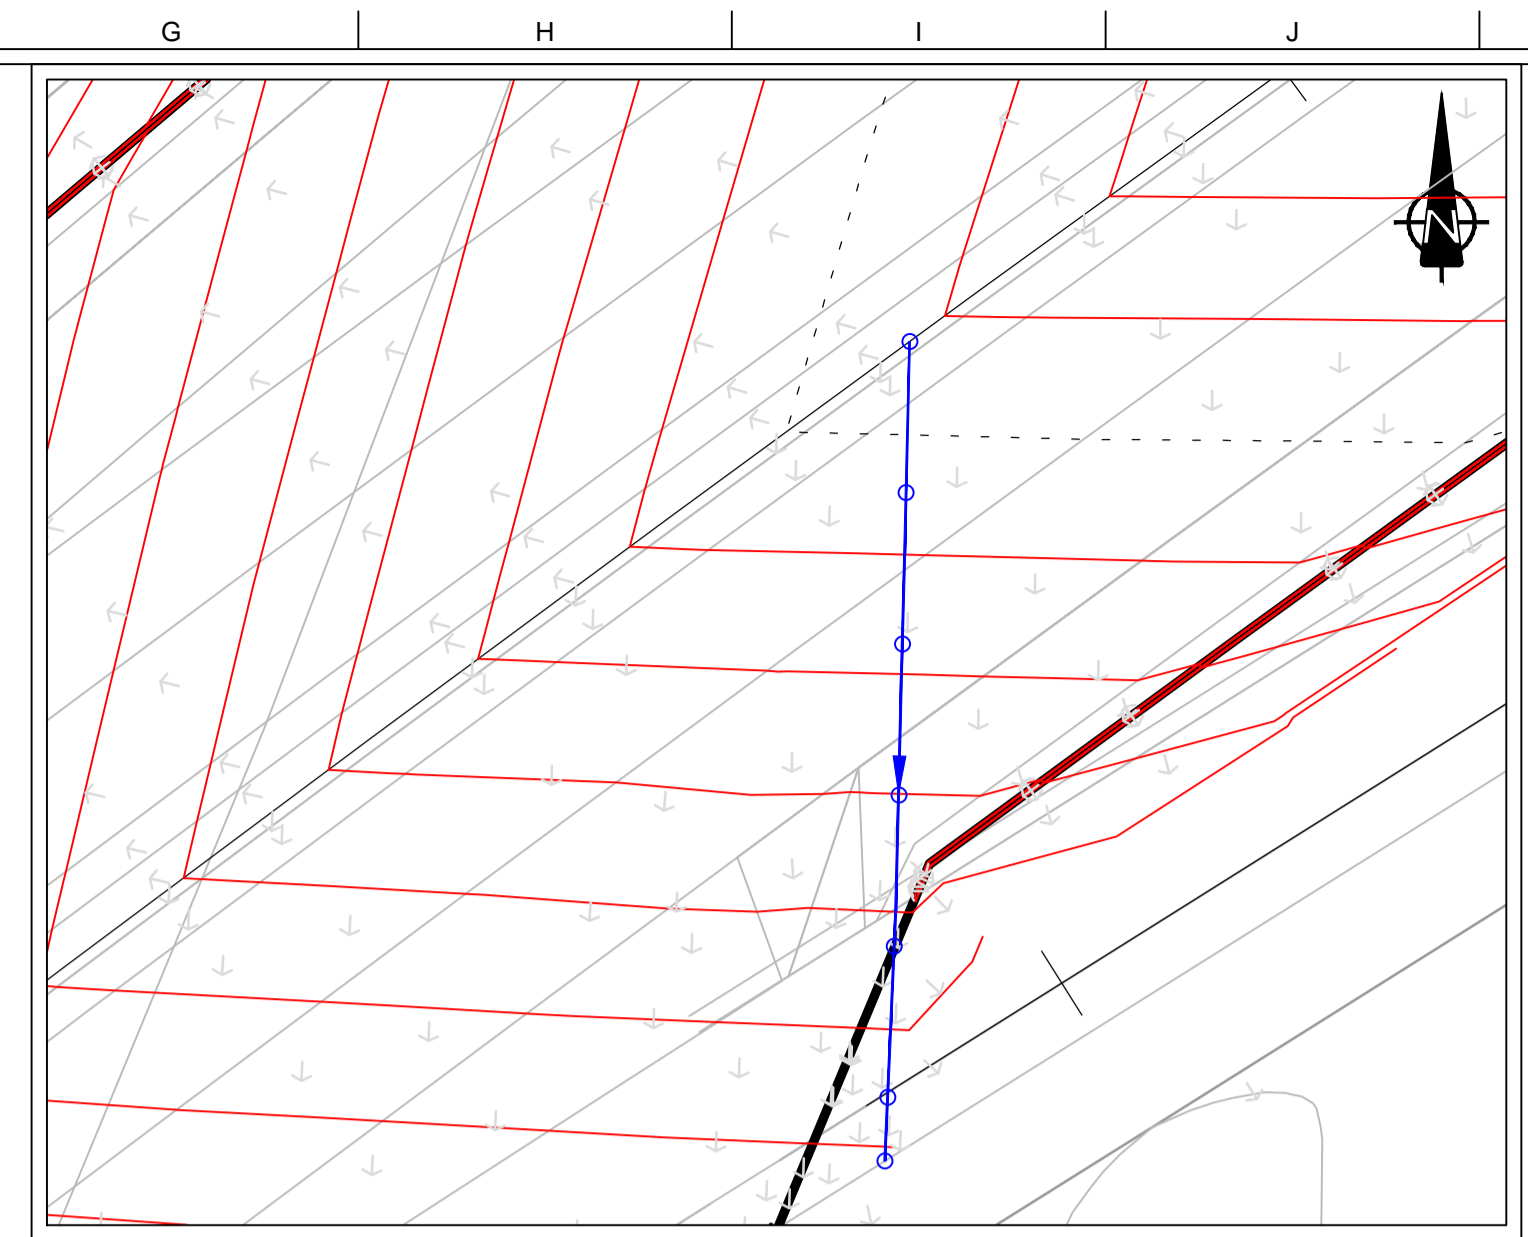


DC-WB-CH7+180
(Scale 1:200)

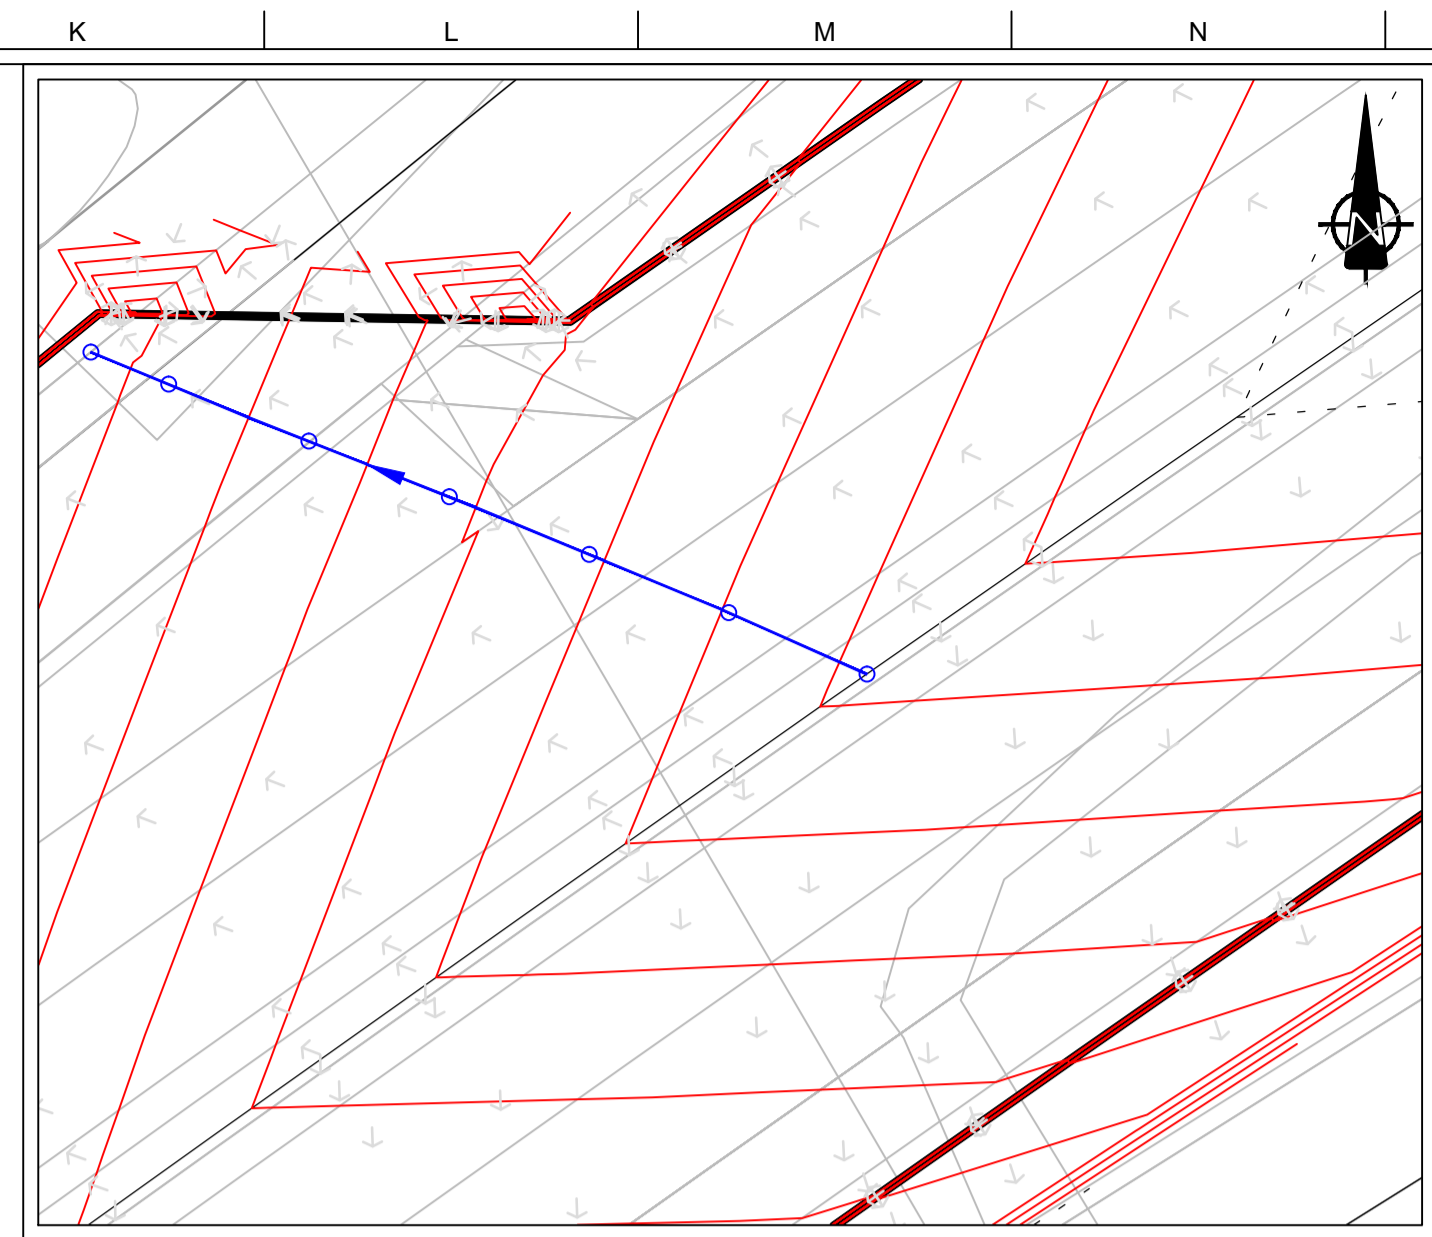


DC-EB-CH7+230
(Scale 1:200)

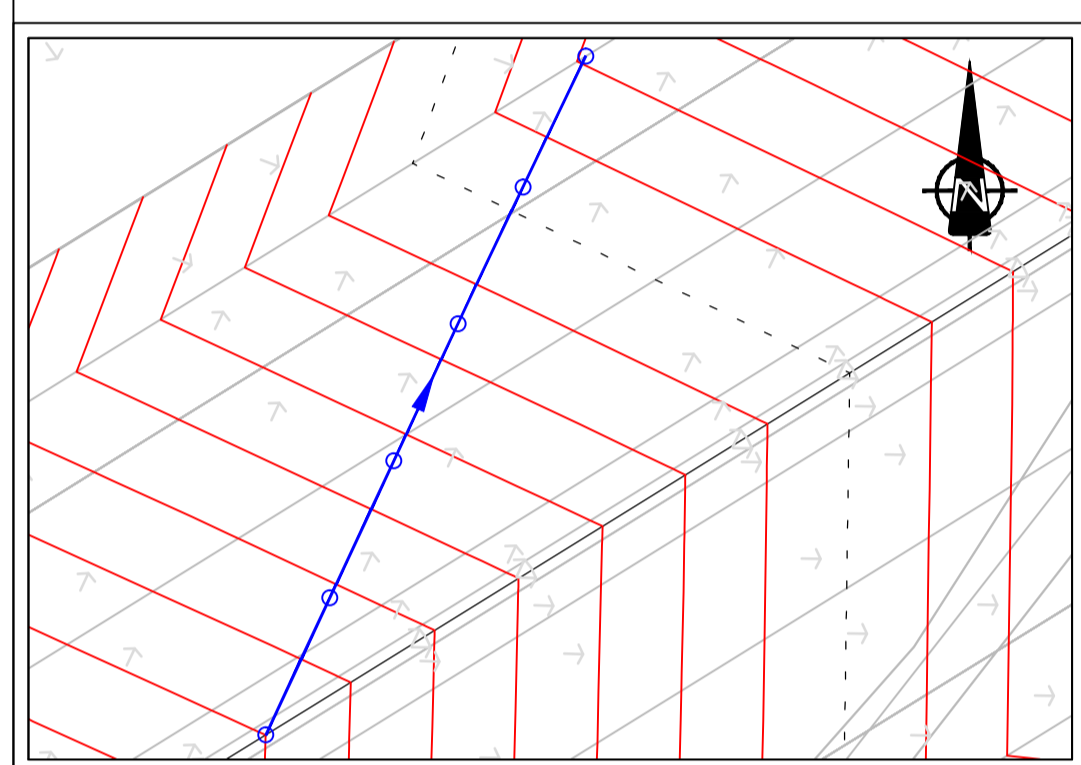


DC-EB-CH7+875
(Scale 1:200)

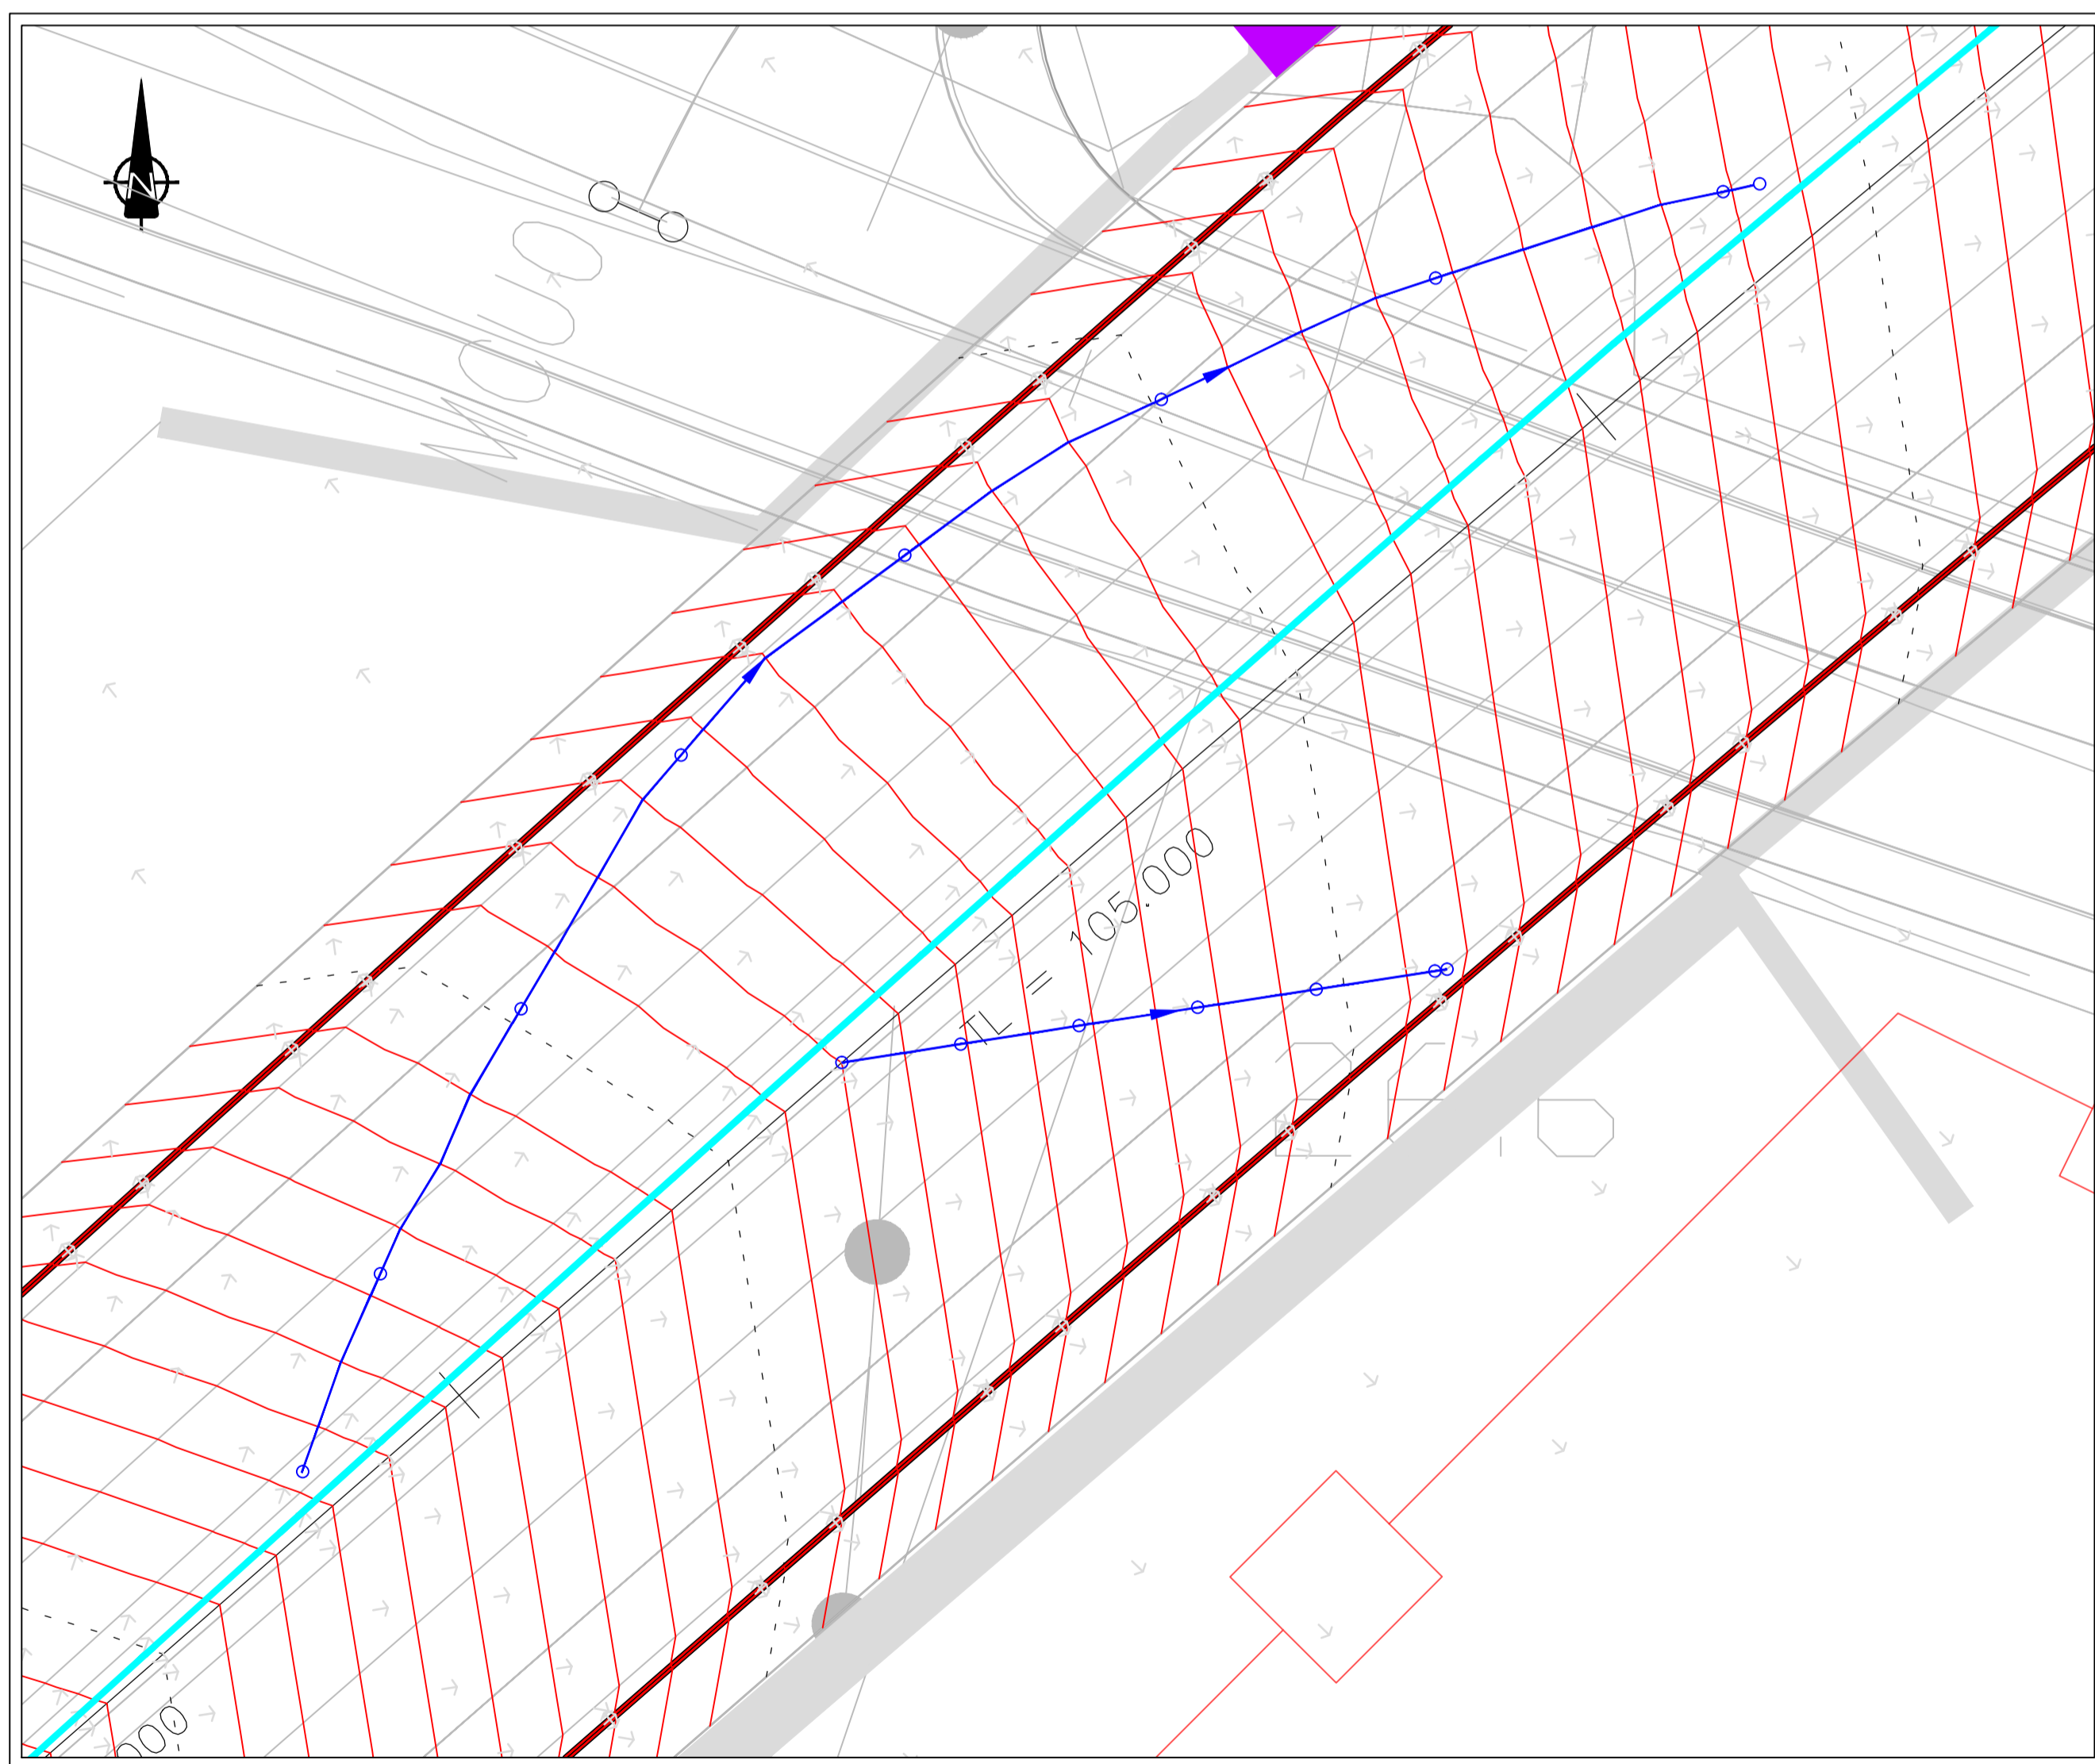

DC-WB-CH8+525 & DC-EB-CH8+520
(Scale 1:200)

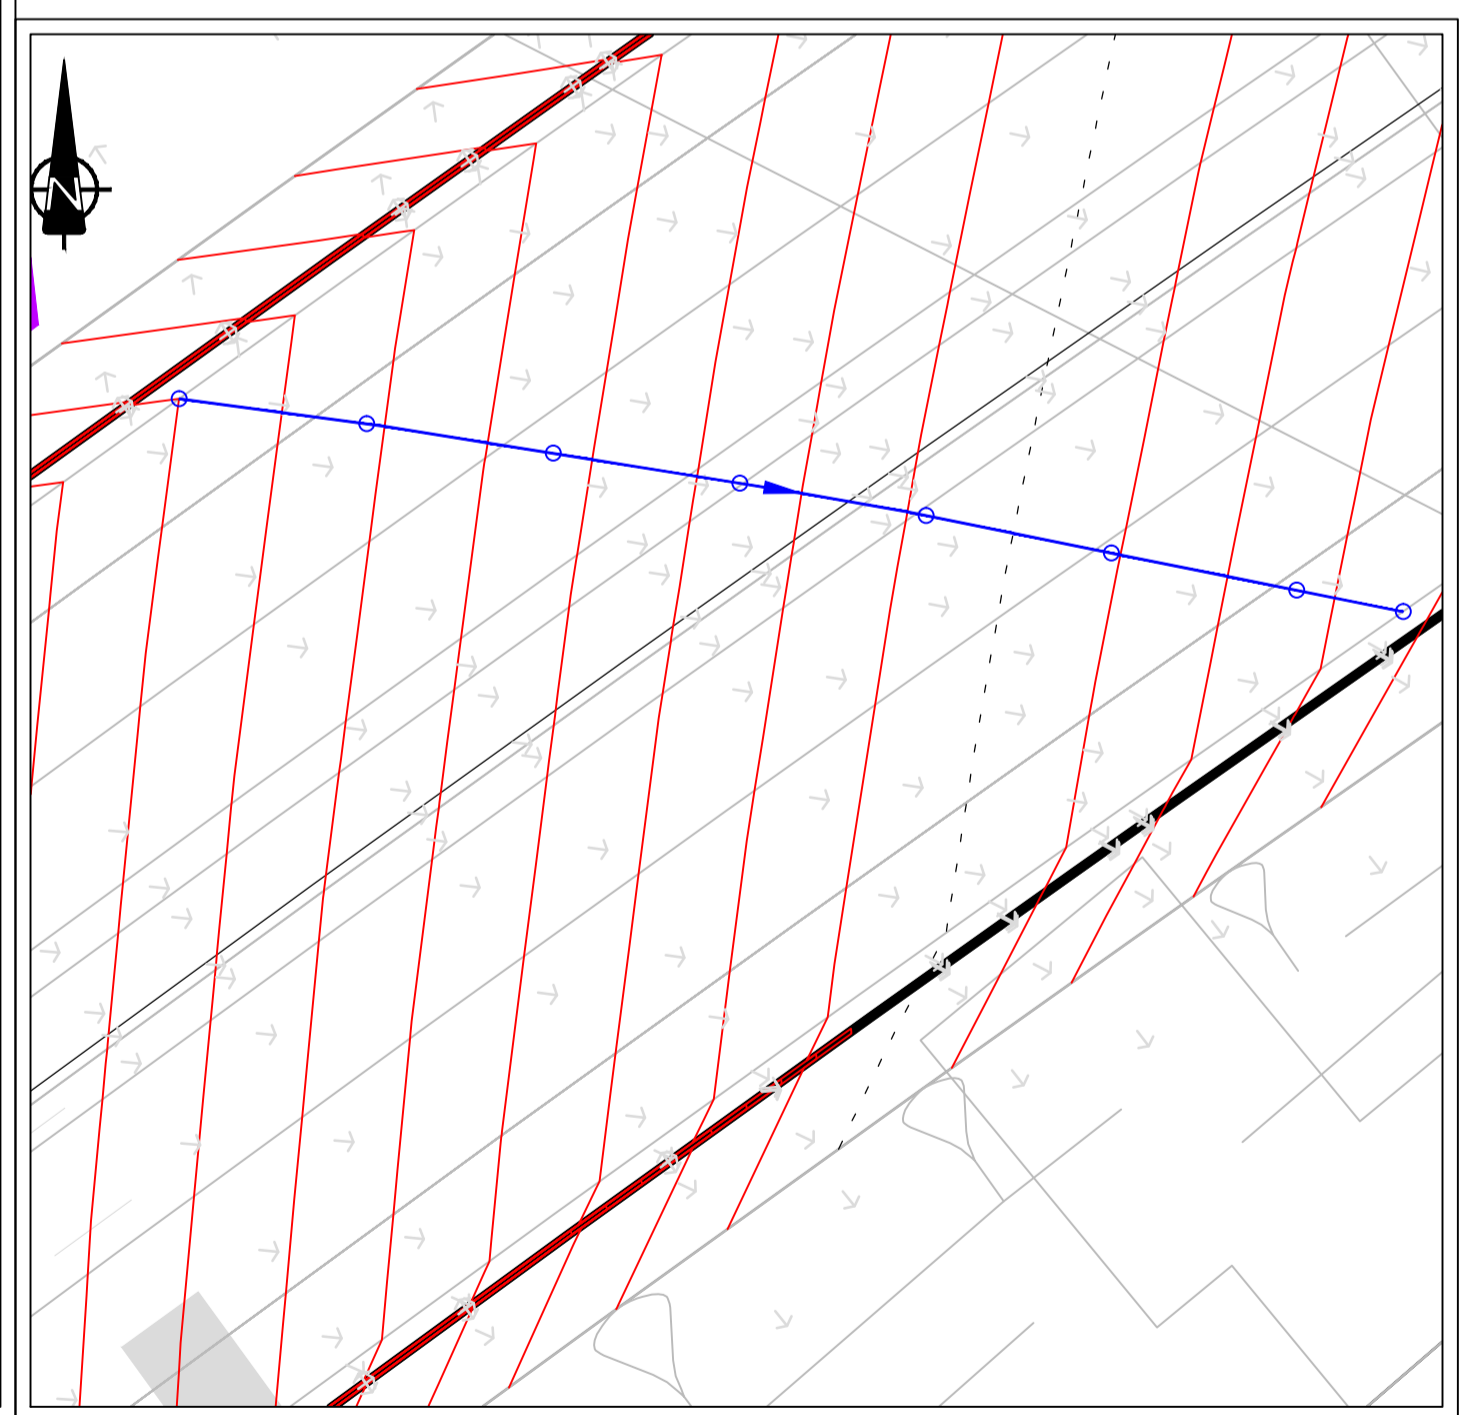

DC-COM-CH8+675
(Scale 1:200)

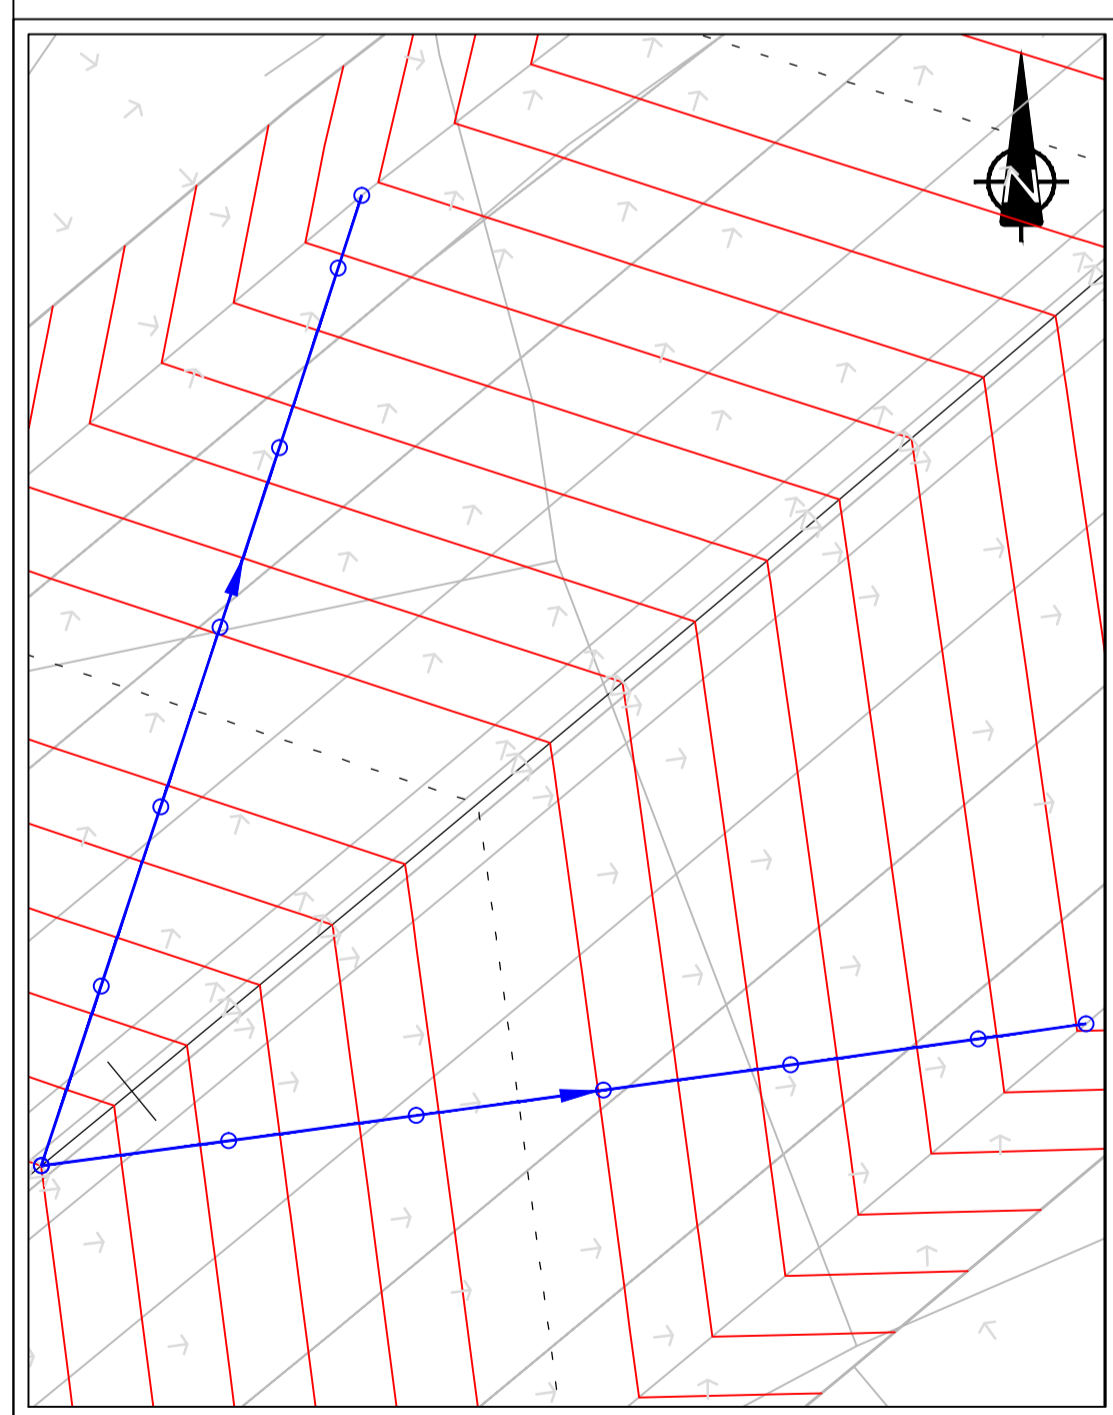

DC-WB-CH8+260
DC-EB-CH8+260
(Scale 1:200)

DESIGN REPORT

- Legend:**
- City Boundary
 - Proposed Geometry Plan
 - Flow Path
 - Flow
 - Slot Drain

San áireamh tá sonraíocht Shuirbhíreacht Ordnáis Éireann arna áitirgeadh faoi Cheadúnas OSI Uimh. 2010/18CCMA/Comhairle Contae na Gaillimhe. Sírúitonn áitirgeadh neamhdáraithe cóipeacht Shuirbhíreacht Ordnáis Éireann agus Rialtas na hÉireann. © Suirbhíreacht Ordnáis Éireann, 2010.


© Suirbhíreacht Ordnáis Éireann. Gach ceart ar chosaint.
Uimhir cheadúnais 2010/18CCMA/Comhairle Contae na Gaillimhe.

Includes Ordnance Survey Ireland data reproduced under OSI Licence number 2010/18CCMA/Galway County Council. Unauthorised reproduction infringes Ordnance Survey Ireland and Government of Ireland copyright. © Ordnance Survey Ireland, 2010.

© Ordnance Survey Ireland. All rights reserved. Licence number 2010/18CCMA/Galway County Council.

Clients

Galway City Transport Project

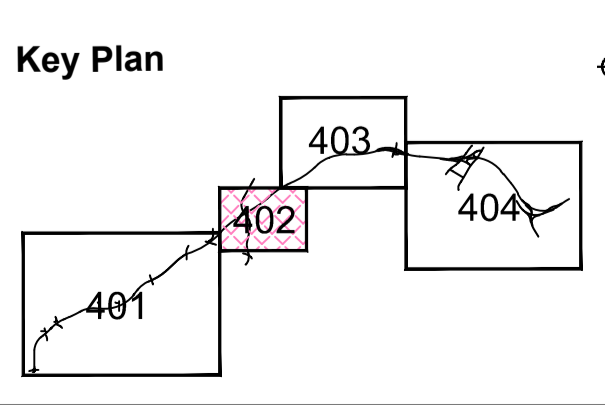

Consultant

Corporate House
City East Business Park
Ballybrit, Galway, Ireland.

Tel +353 (0)91 460675
www.N6GalwayCity.ie
www.arup.ie

Job Title
N6 Galway City Ring Road

Scale
1:200 @ A1

Date:
February 2018


Issue	Date	By	Chkd	Appd
I4	22/02/2018	AG	MG	EMC
I3	30/06/2017	AG	MG	EMC
I2	06/03/2017	AG	MG	EMC
I1	16/01/2017	KJ	MG	EMC

Drawing Title
Aquaplaning Assessment
Sheet 02 of 04


Drawing Status

For Information


Job No 233985	Drawing No GCOB-100-DP-402	Issue 14
-------------------------	--------------------------------------	--------------------

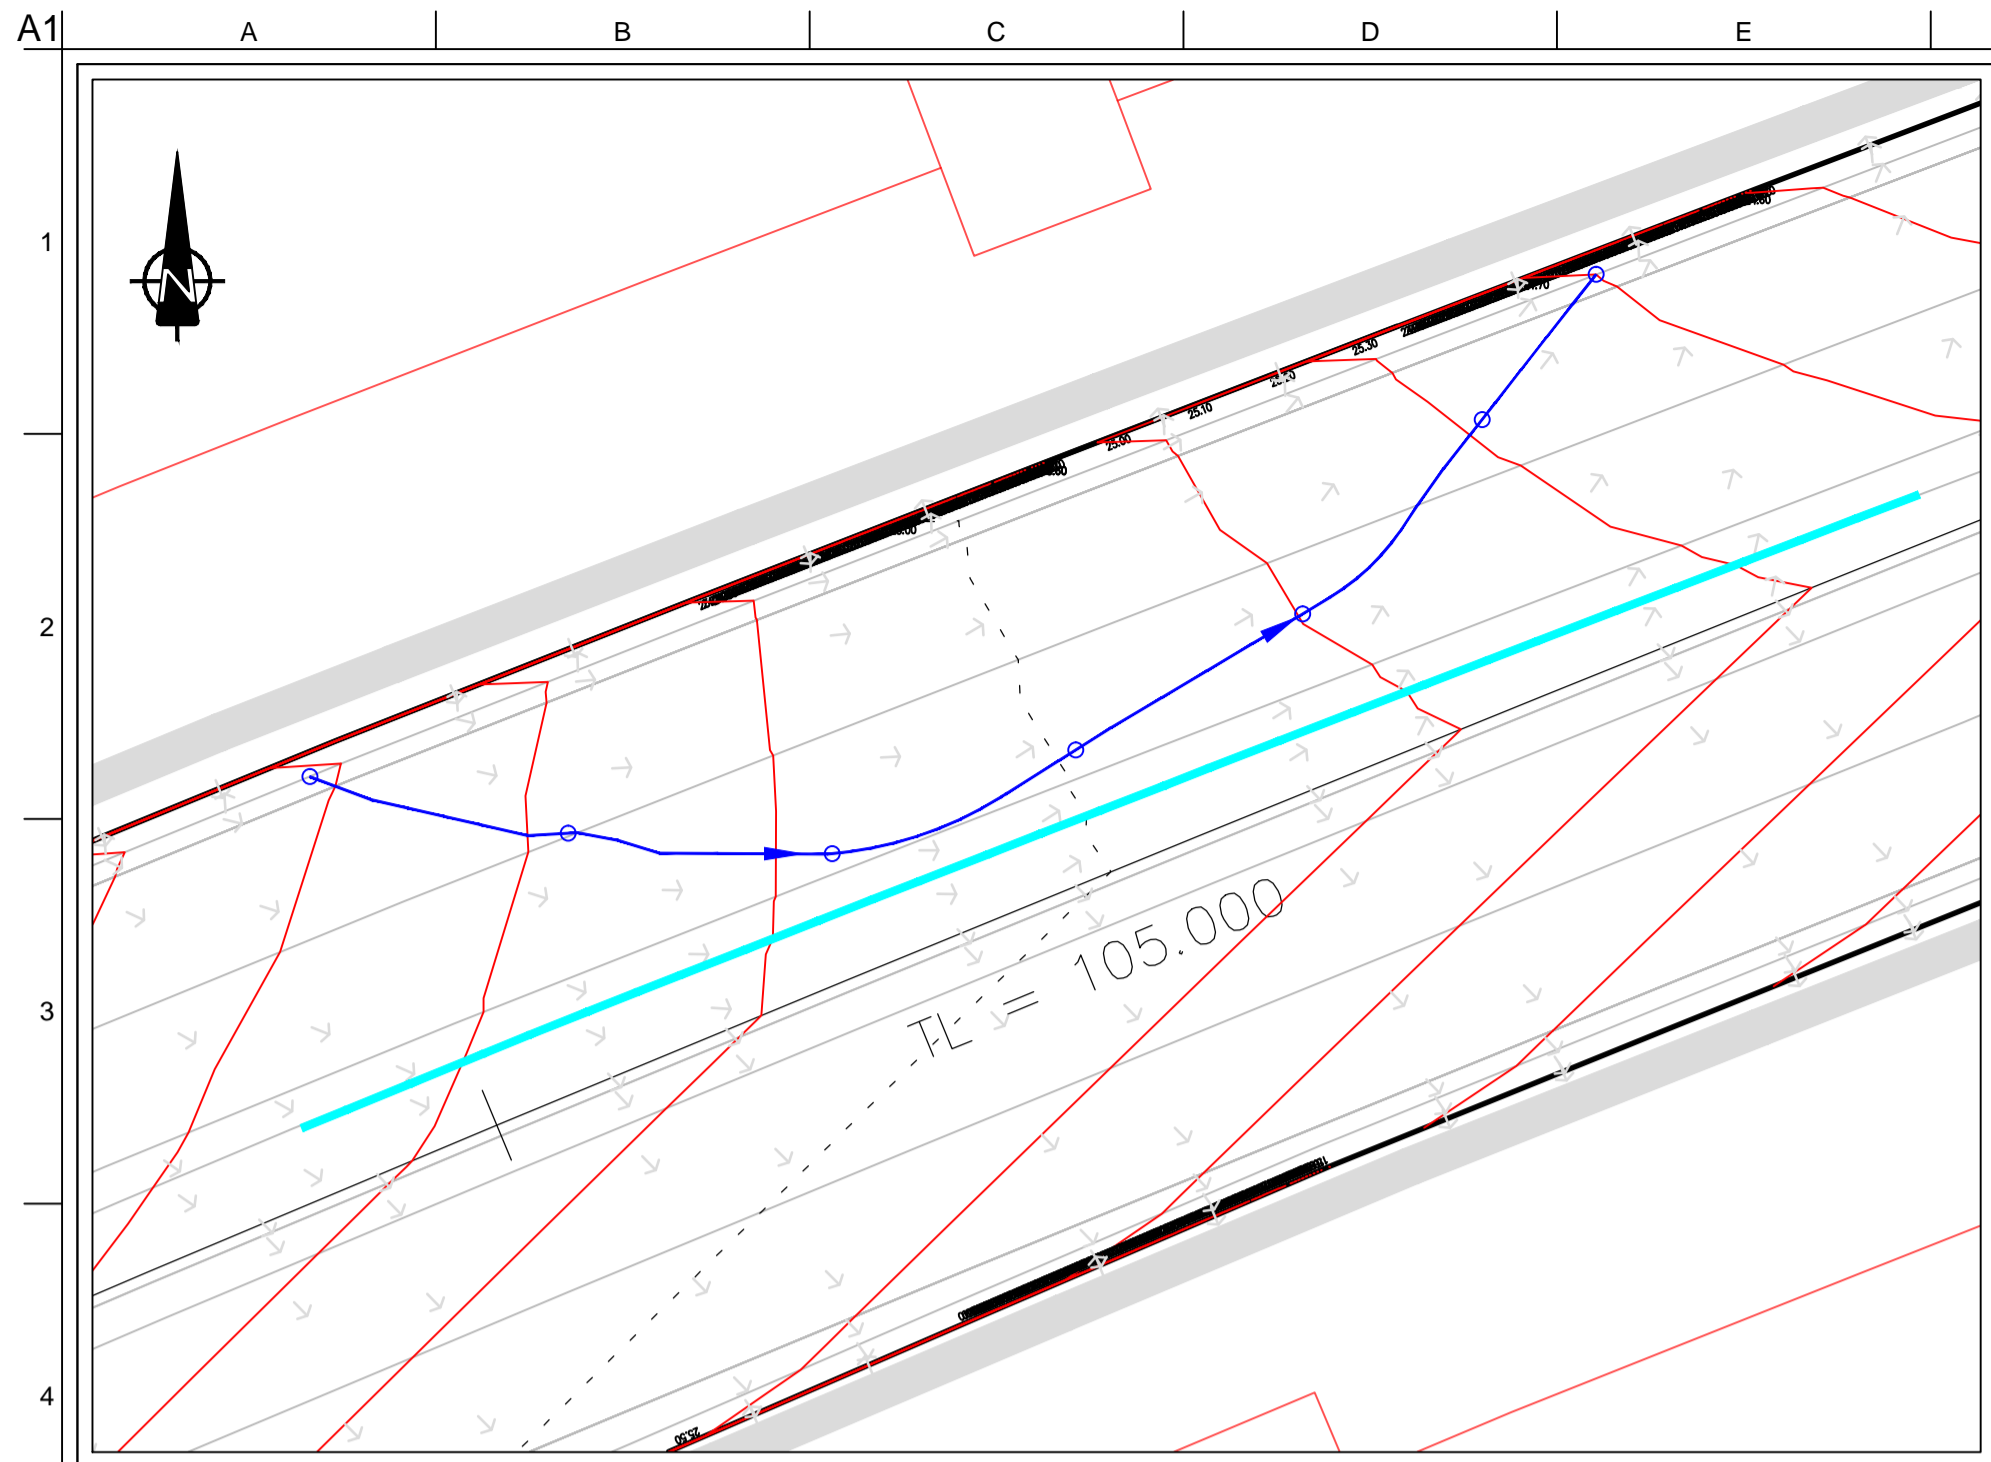

DC-EB-CH9+015(Scale 1:200)

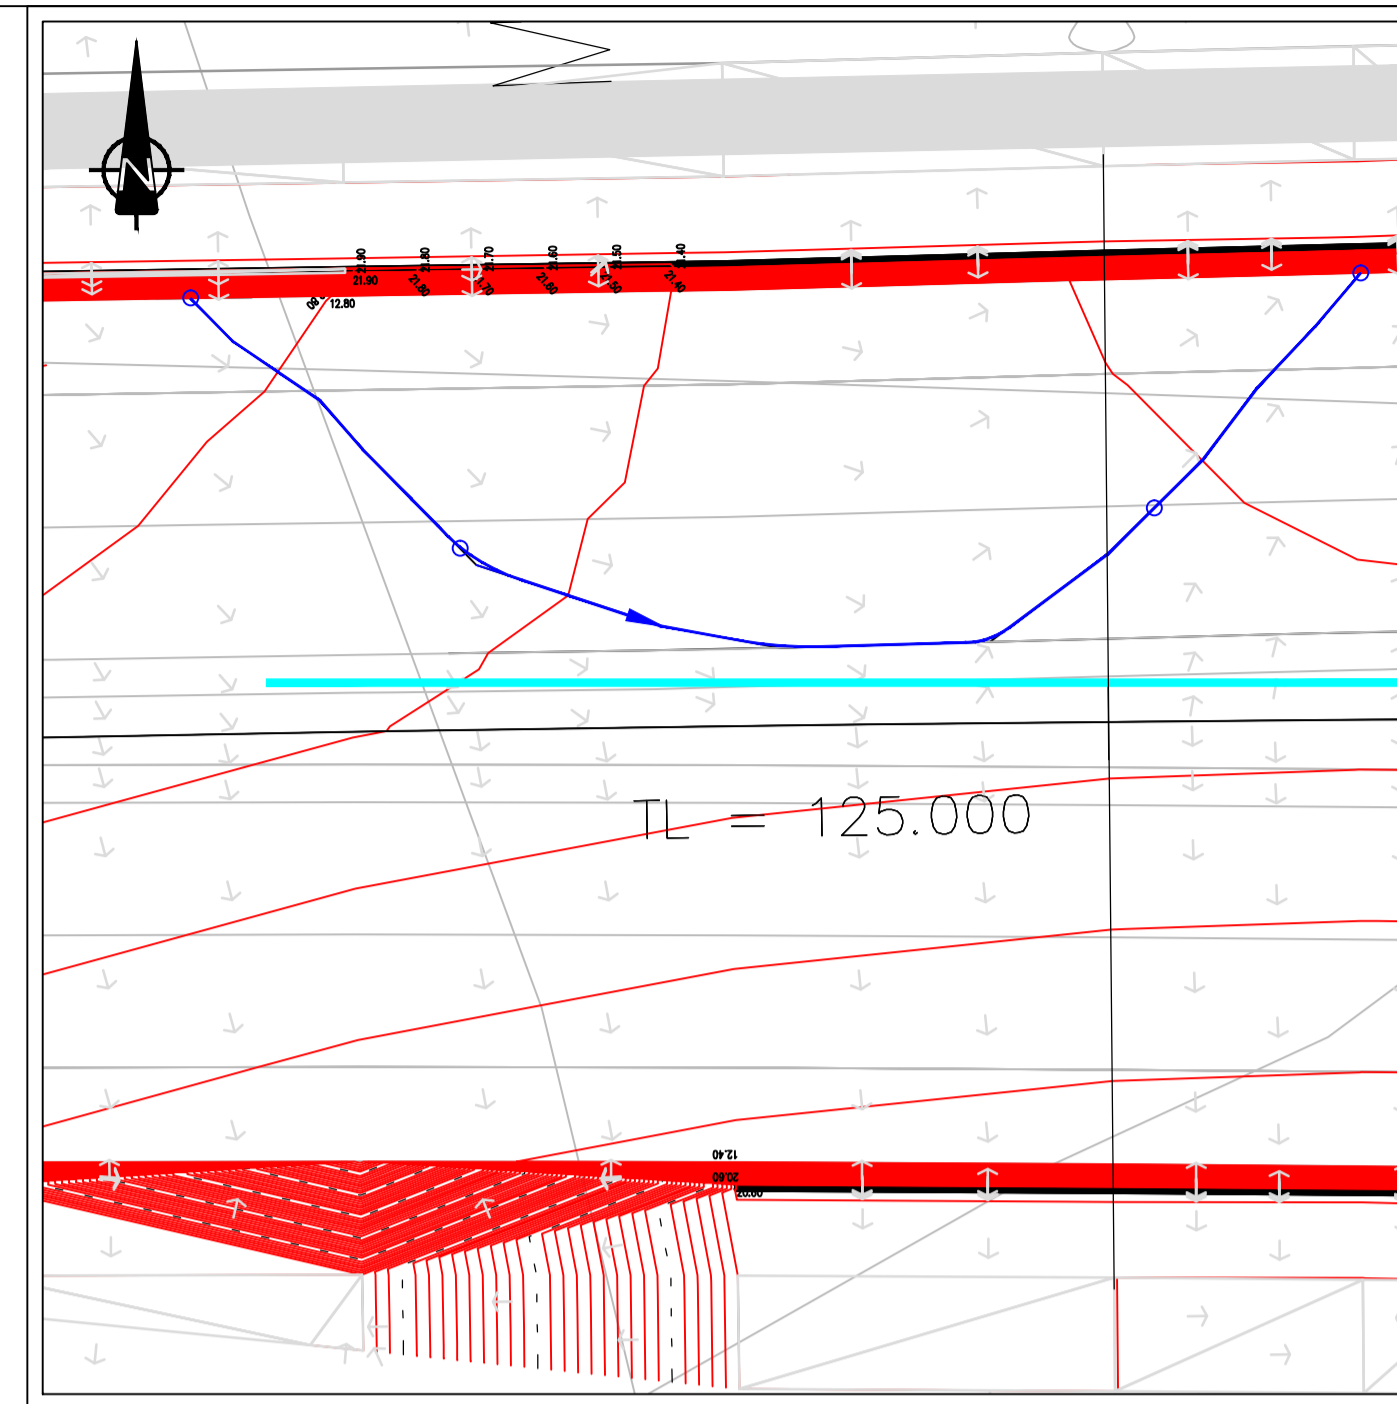


DC-EB-CH10+840
(Scale 1:200)

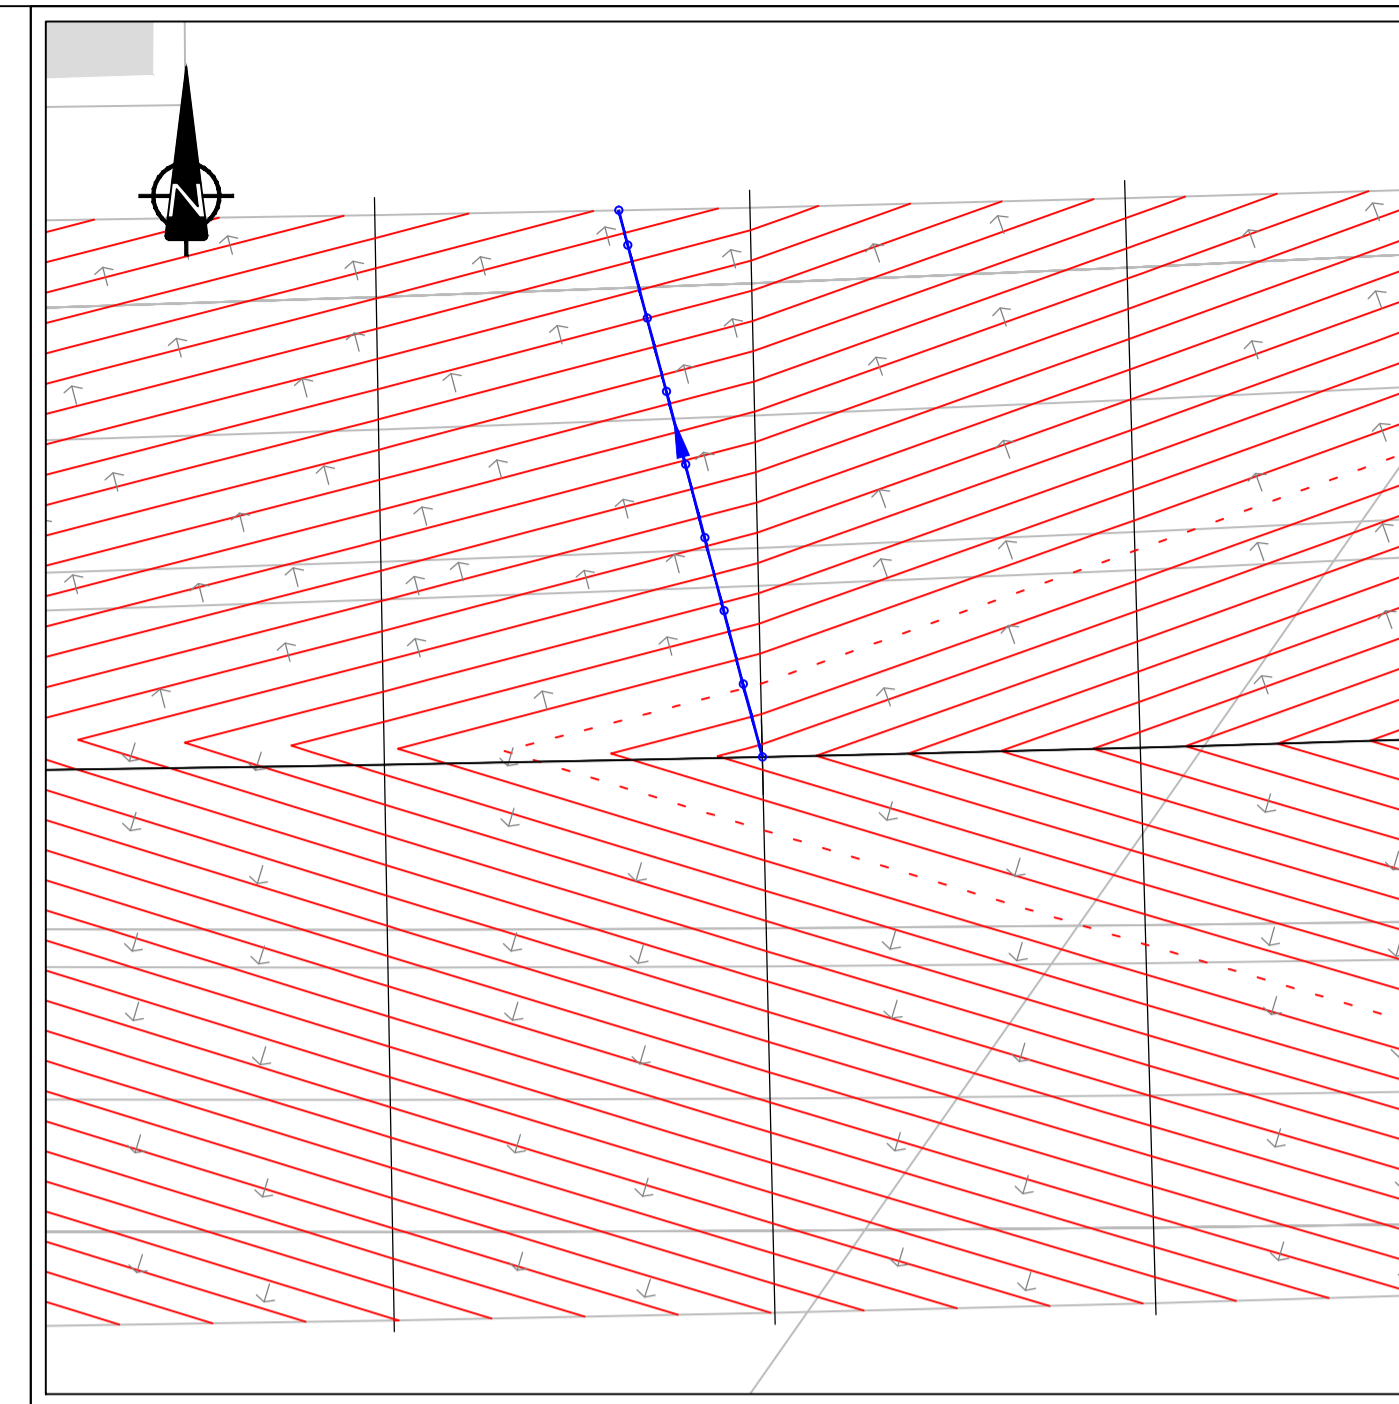


Rolling Crown - CH11+050
(DC-EB-CH10+840)
(Scale 1:200)

- DESIGN REPORT**
- Legend:**
- City Boundary
 - Proposed Geometry Plan
 - Flow Path
 - Flow
 - Slot Drain

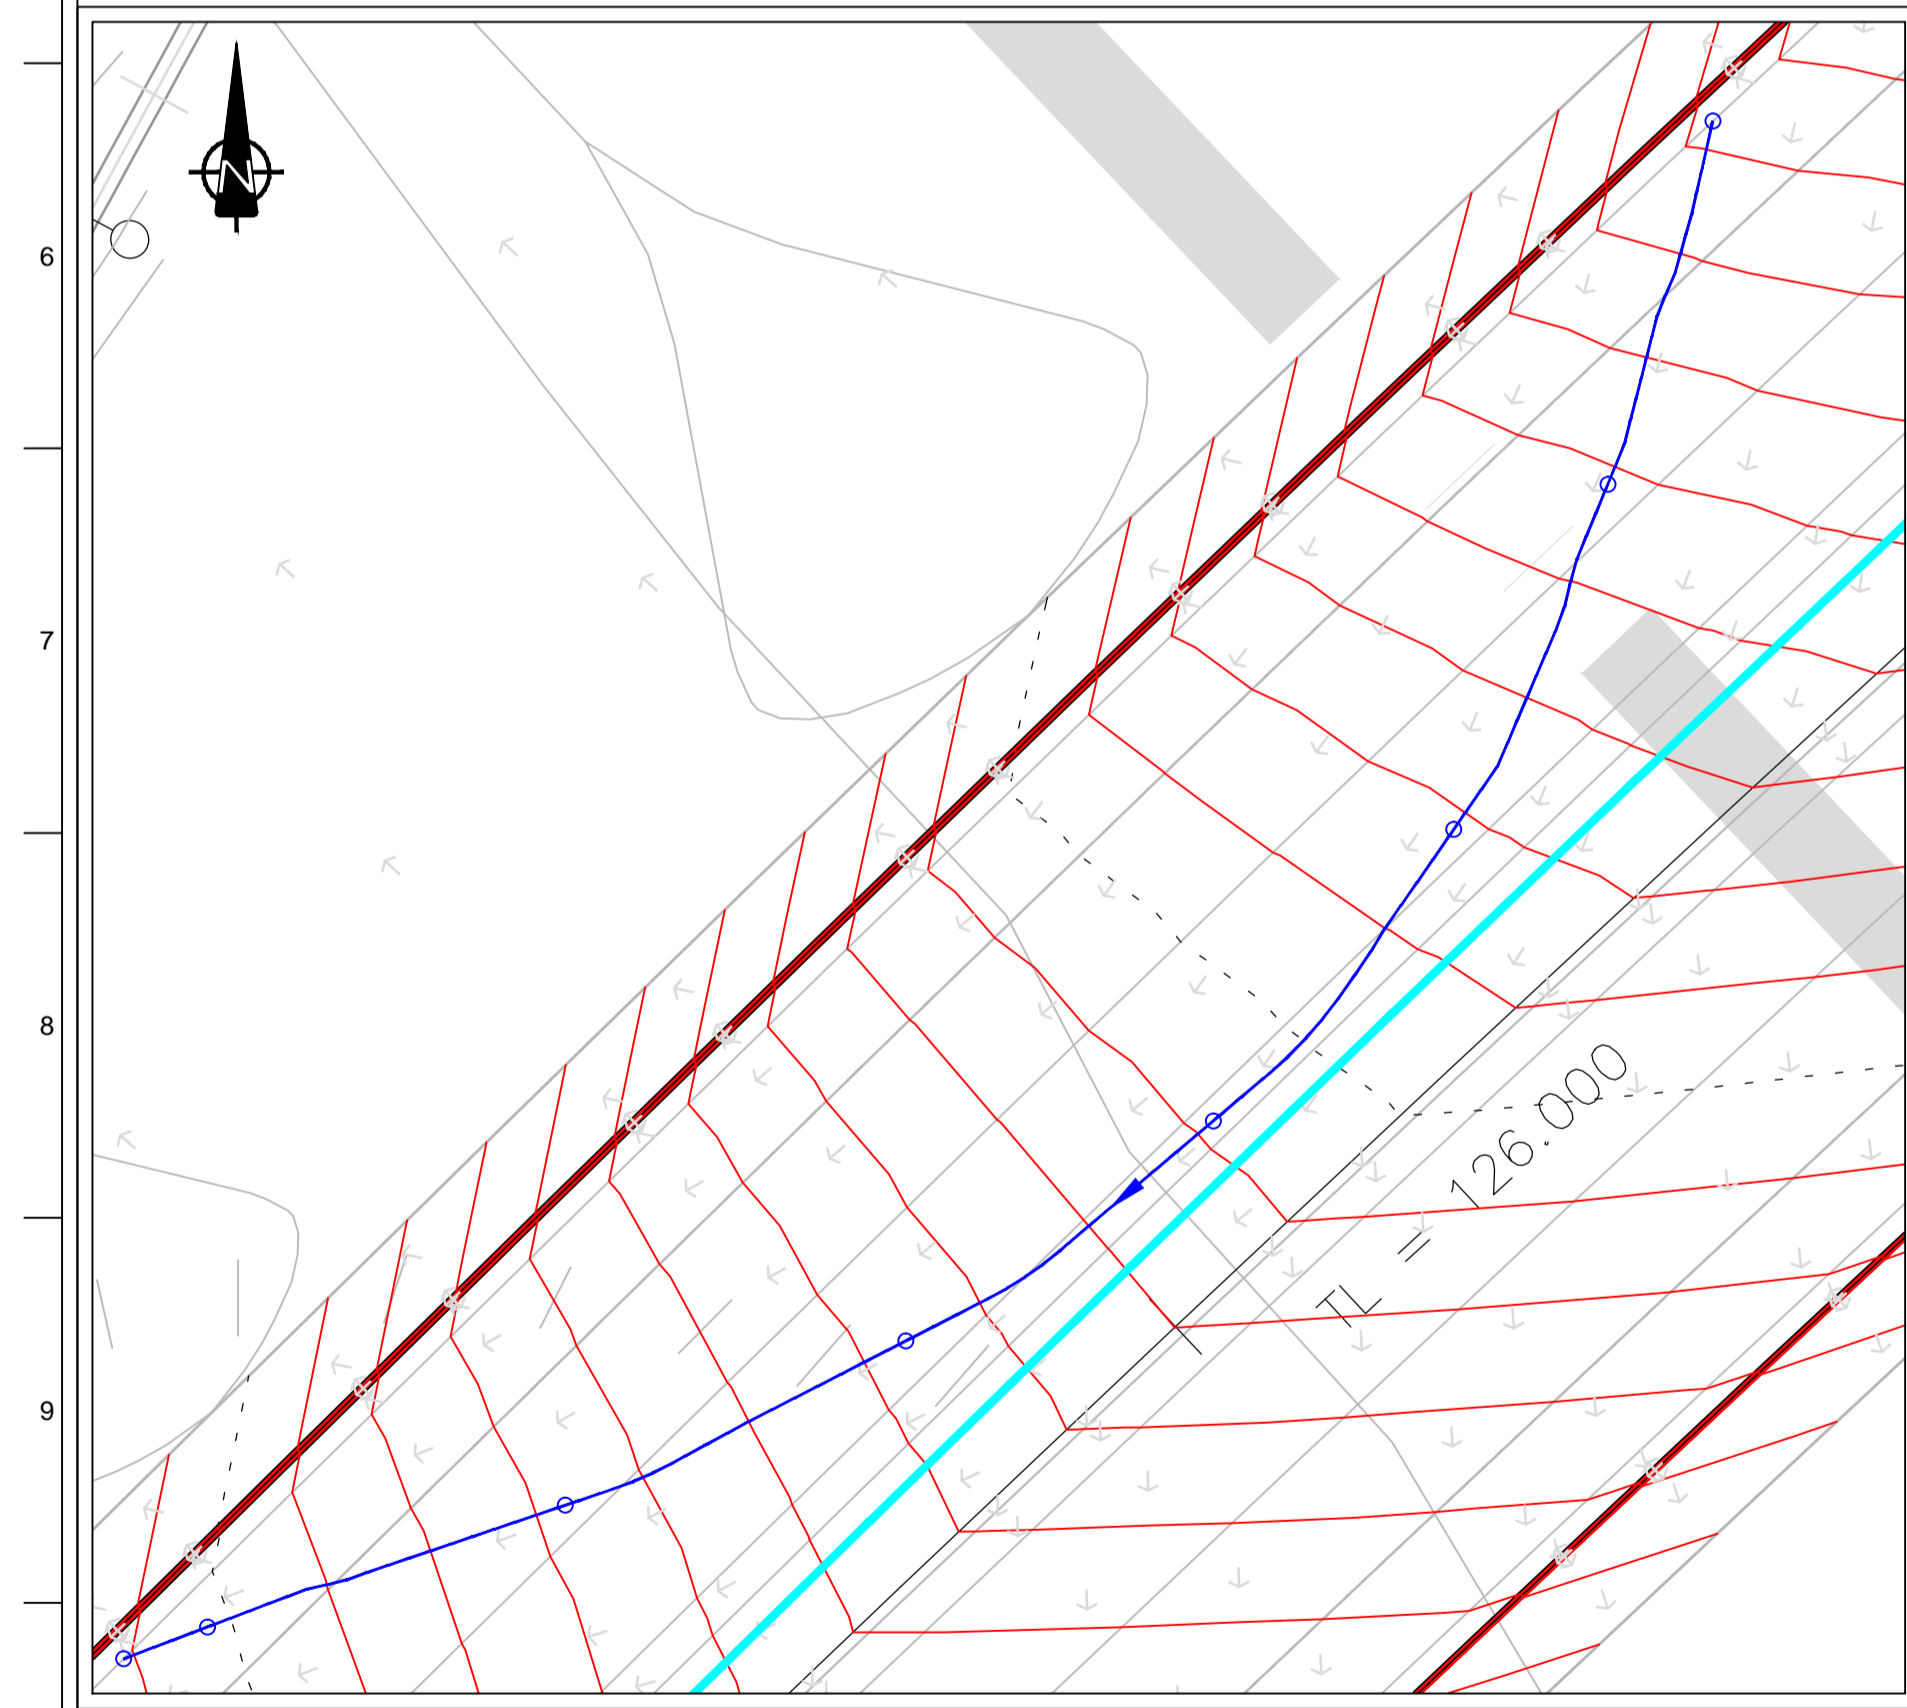

DC-EB-CH9+900
(Scale 1:200)

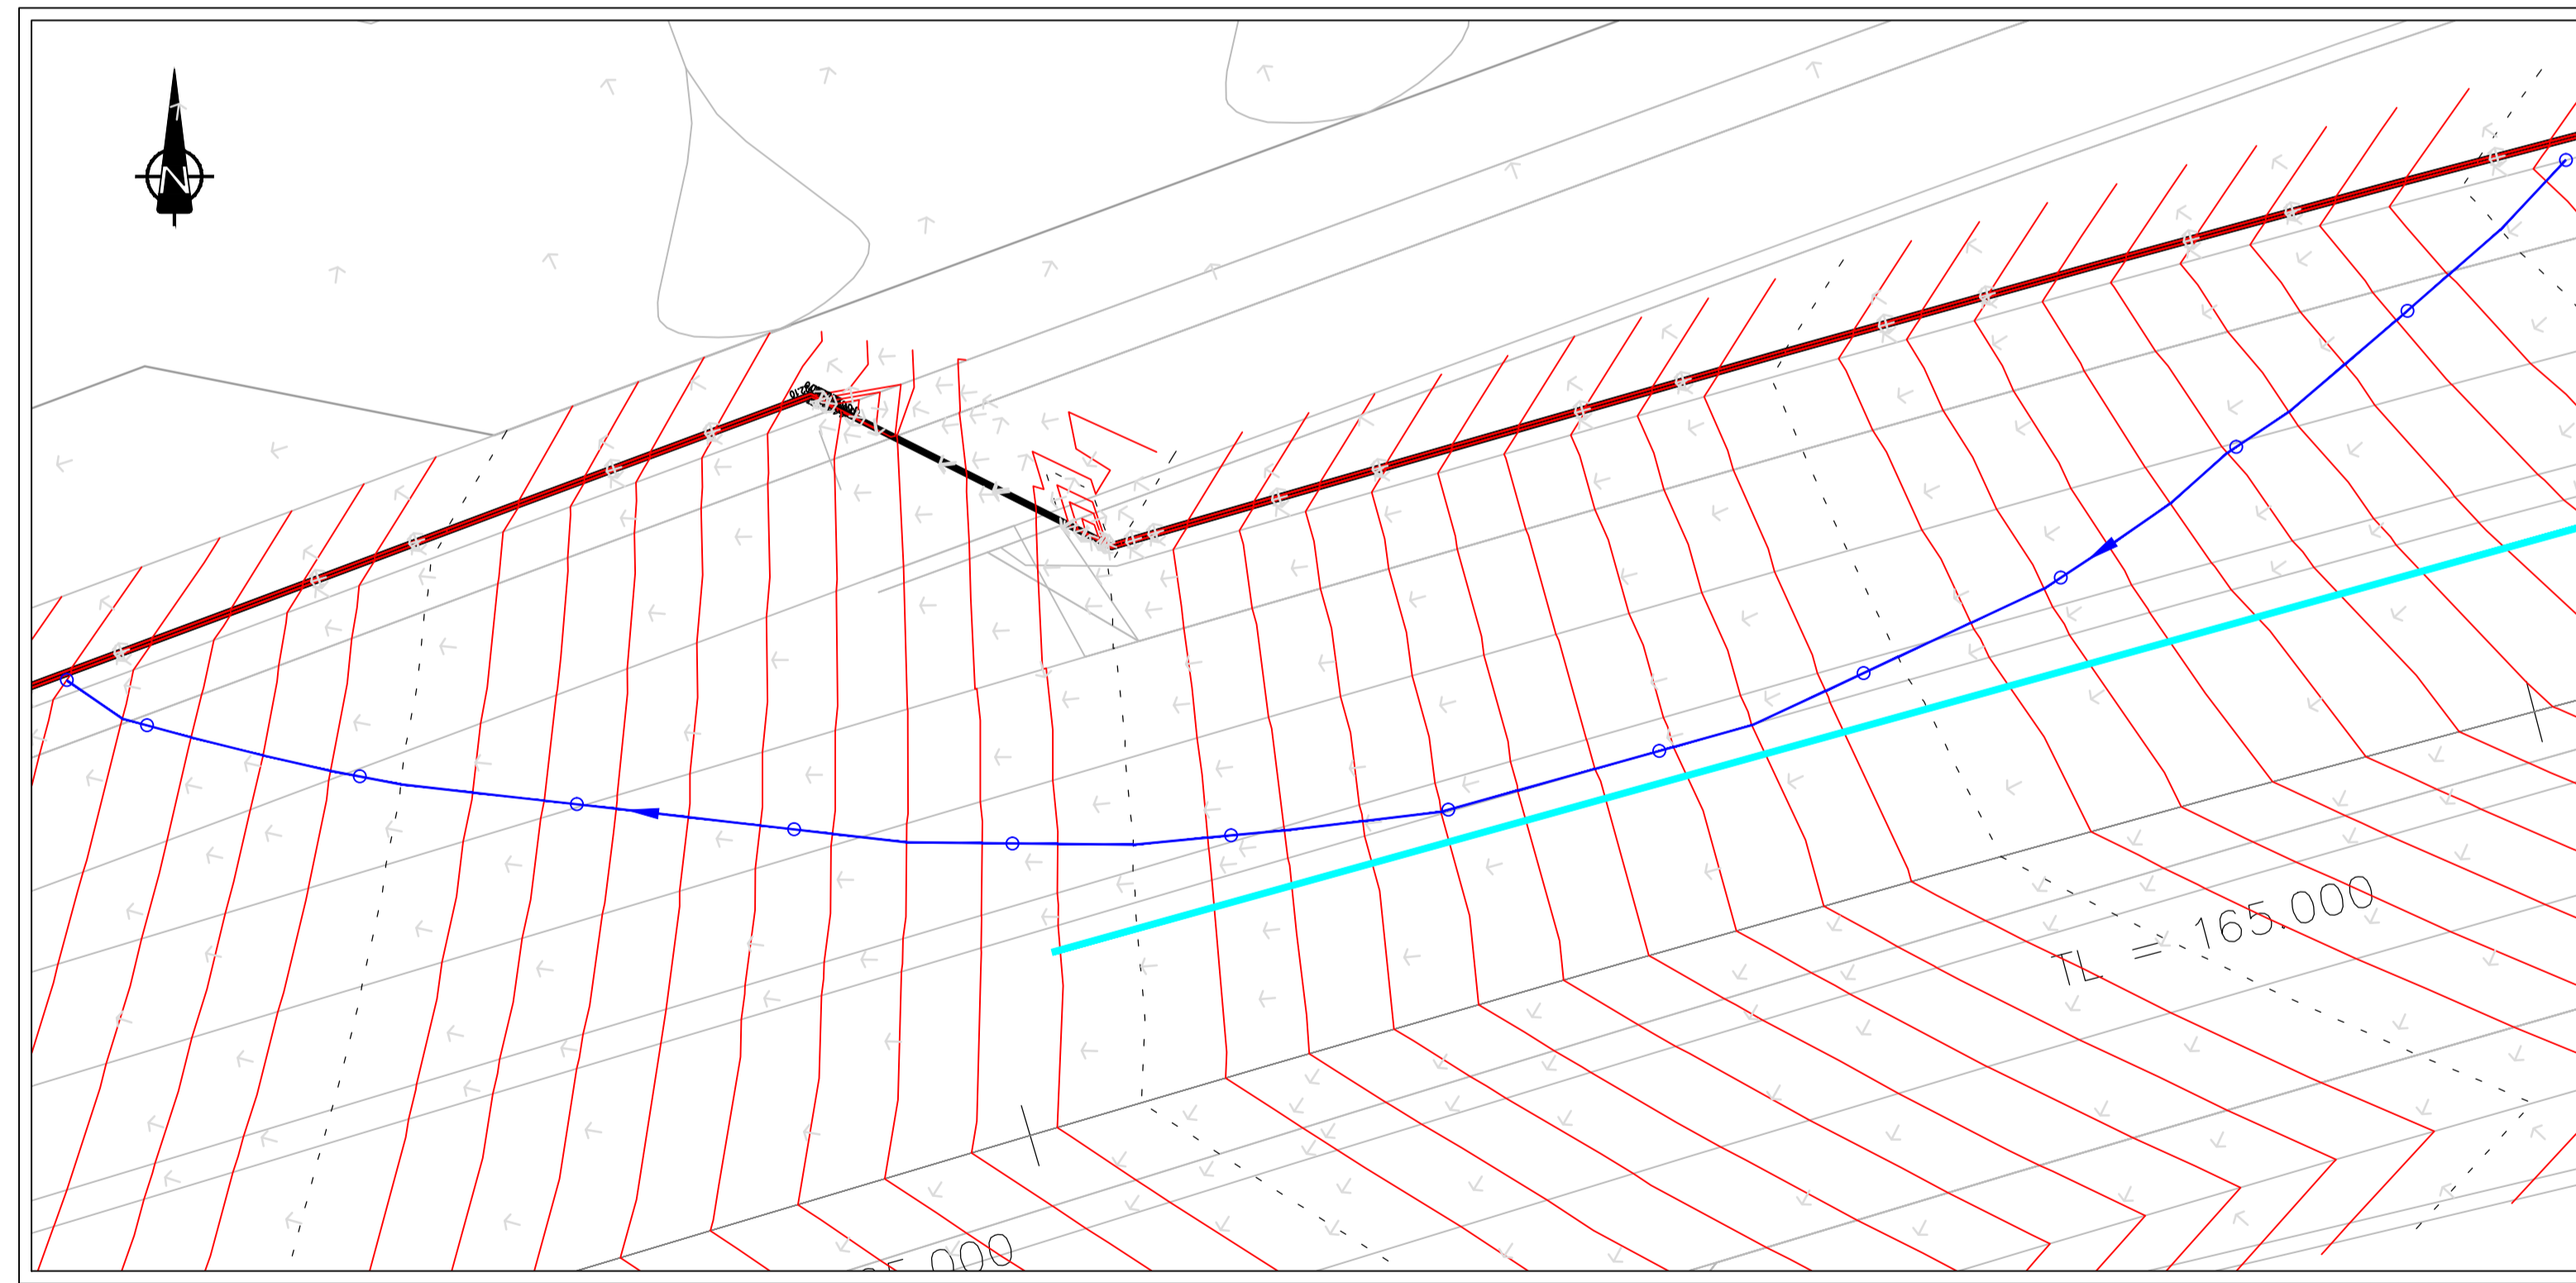

DC-EB-CH11+670
(Scale 1:200)

San áiríamh tá sonraíocht Shuirbhíreacht Ordnáis Éireann arna áitirgeadh faoi Cheadúnas OSI Uimh. 2010/18CCMA/Comhairle Contae na Gaillimhe. Sírúinn áitirgeadh neamhdaraithe cóipeacht Shuirbhíreacht Ordnáis Éireann agus Rialtas na hÉireann. © Suirbhíreacht Ordnáis Éireann, 2010.

© Suirbhíreacht Ordnáis Éireann. Gach ceart ar chosaint.
Uimhir cheadúnais 2010/18CCMA/Comhairle Contae na Gaillimhe.

Includes Ordnance Survey Ireland data reproduced under OSI Licence number 2010/18CCMA/Galway County Council. Unauthorised reproduction infringes Ordnance Survey Ireland and Government of Ireland copyright. © Ordnance Survey Ireland, 2010.

© Ordnance Survey Ireland. All rights reserved. Licence number 2010/18CCMA/Galway County Council.


Clients

Comhairle Chontae na Gaillimhe
Galway County Council

N6 Galway City Transport Project

An Roinn Iompair Turasóireachta agus Spóirt

TIIP

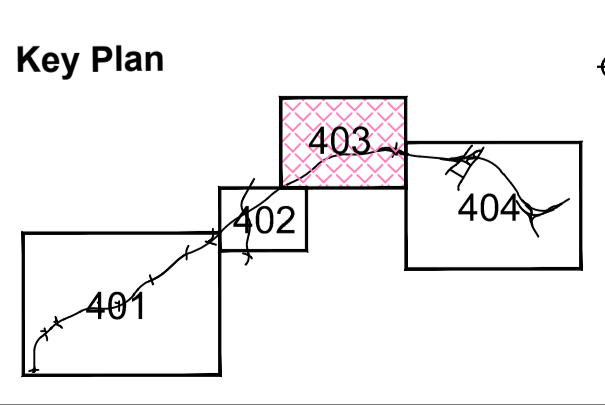

Consultant

ARUP

Corporate House
City East Business Park
Ballybrit, Galway, Ireland.

Tel +353 (0)91 460675
www.N6GalwayCity.ie
www.arup.ie

Job Title
N6 Galway City Ring Road

Scale
1:200 @ A1

Date:
February 2018

Issue	Date	By	Chkd	Appd
I4	02/22/2018	AG	MG	EMC
I3	30/06/2017	AG	MG	EMC
I2	06/03/2017	AG	MG	EMC
I1	16/01/2017	KJ	MG	EMC


Drawing Title
Aquaplaning Assessment
Sheet 03 of 04

Drawing Status


For Information

Job No	Drawing No	Issue
233985	GCOB-100-DP-403	14


A1
1
2
3
4
5
6
7
8
9
10

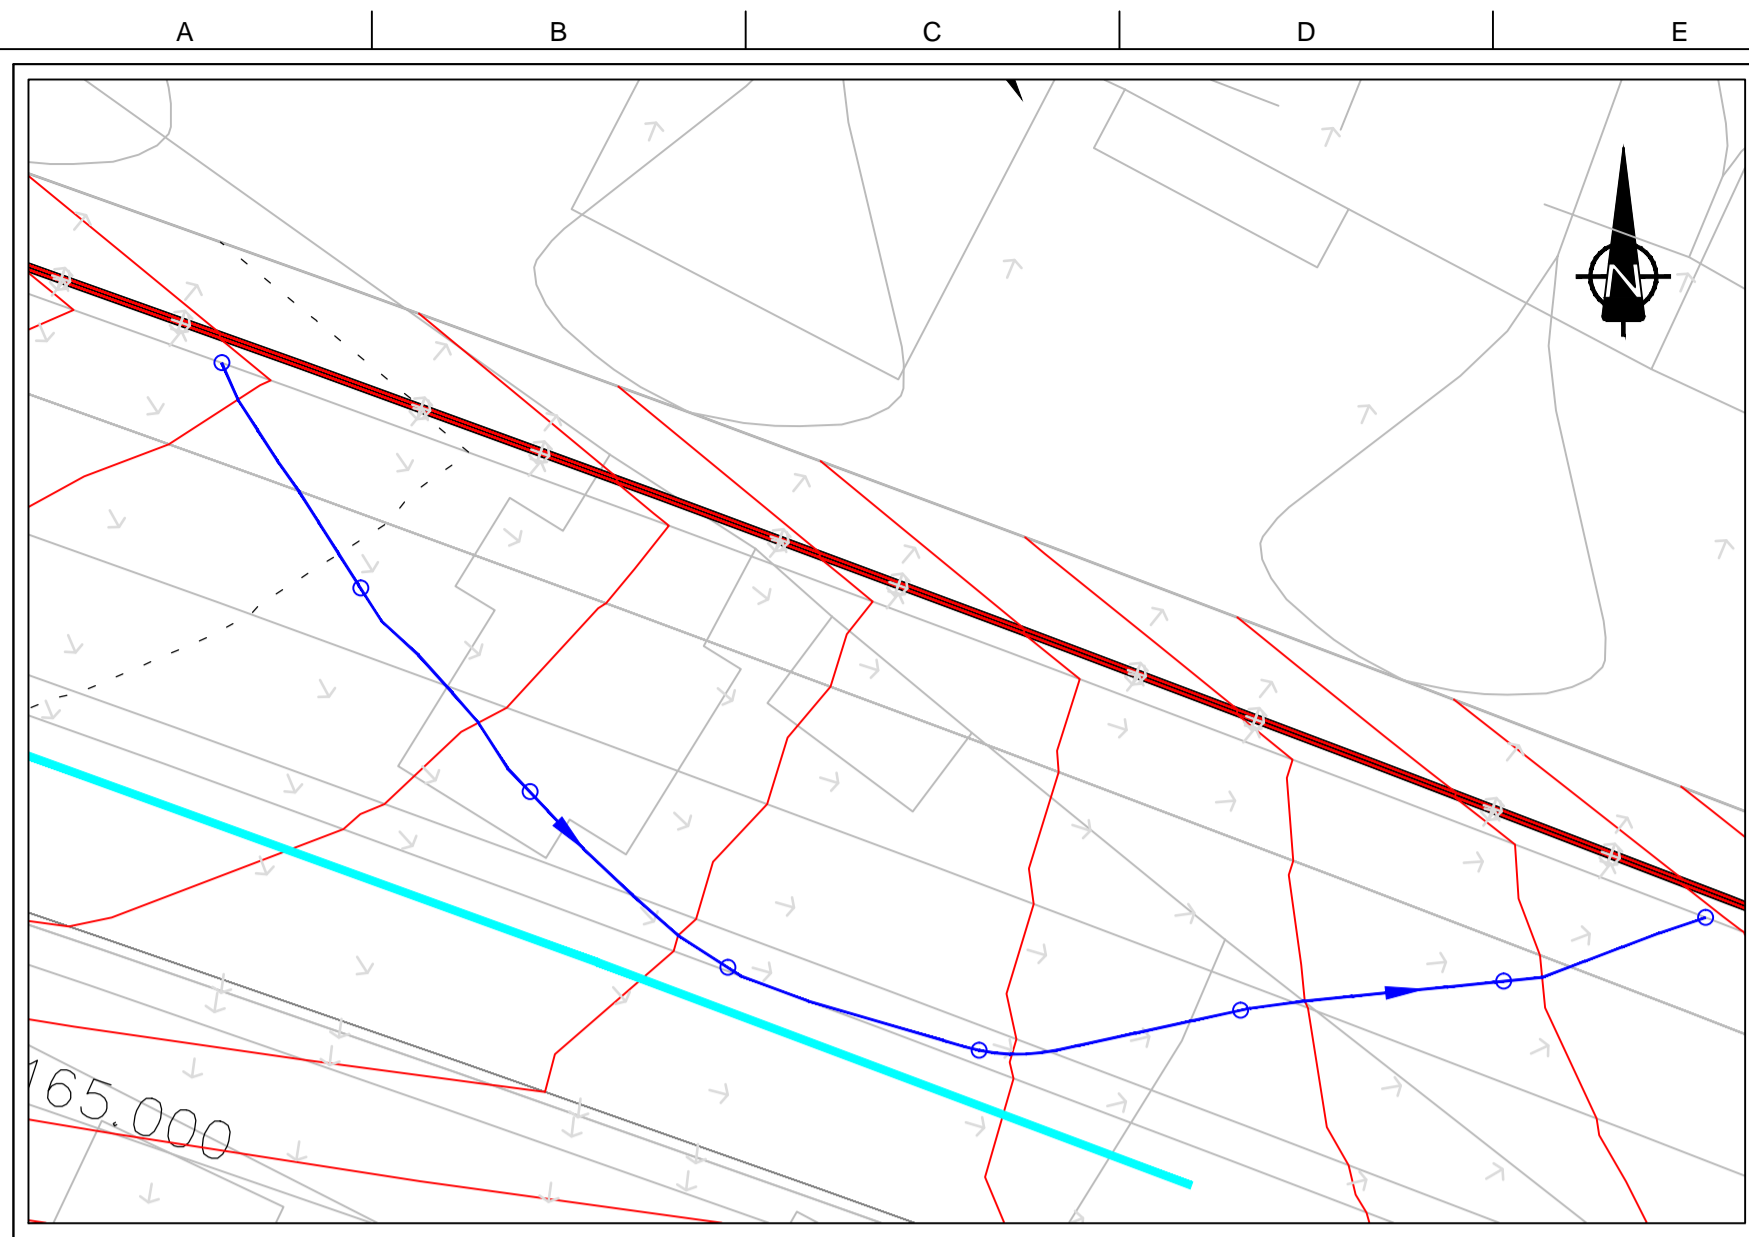


DC-EB-CH12+180
(Scale 1:200)

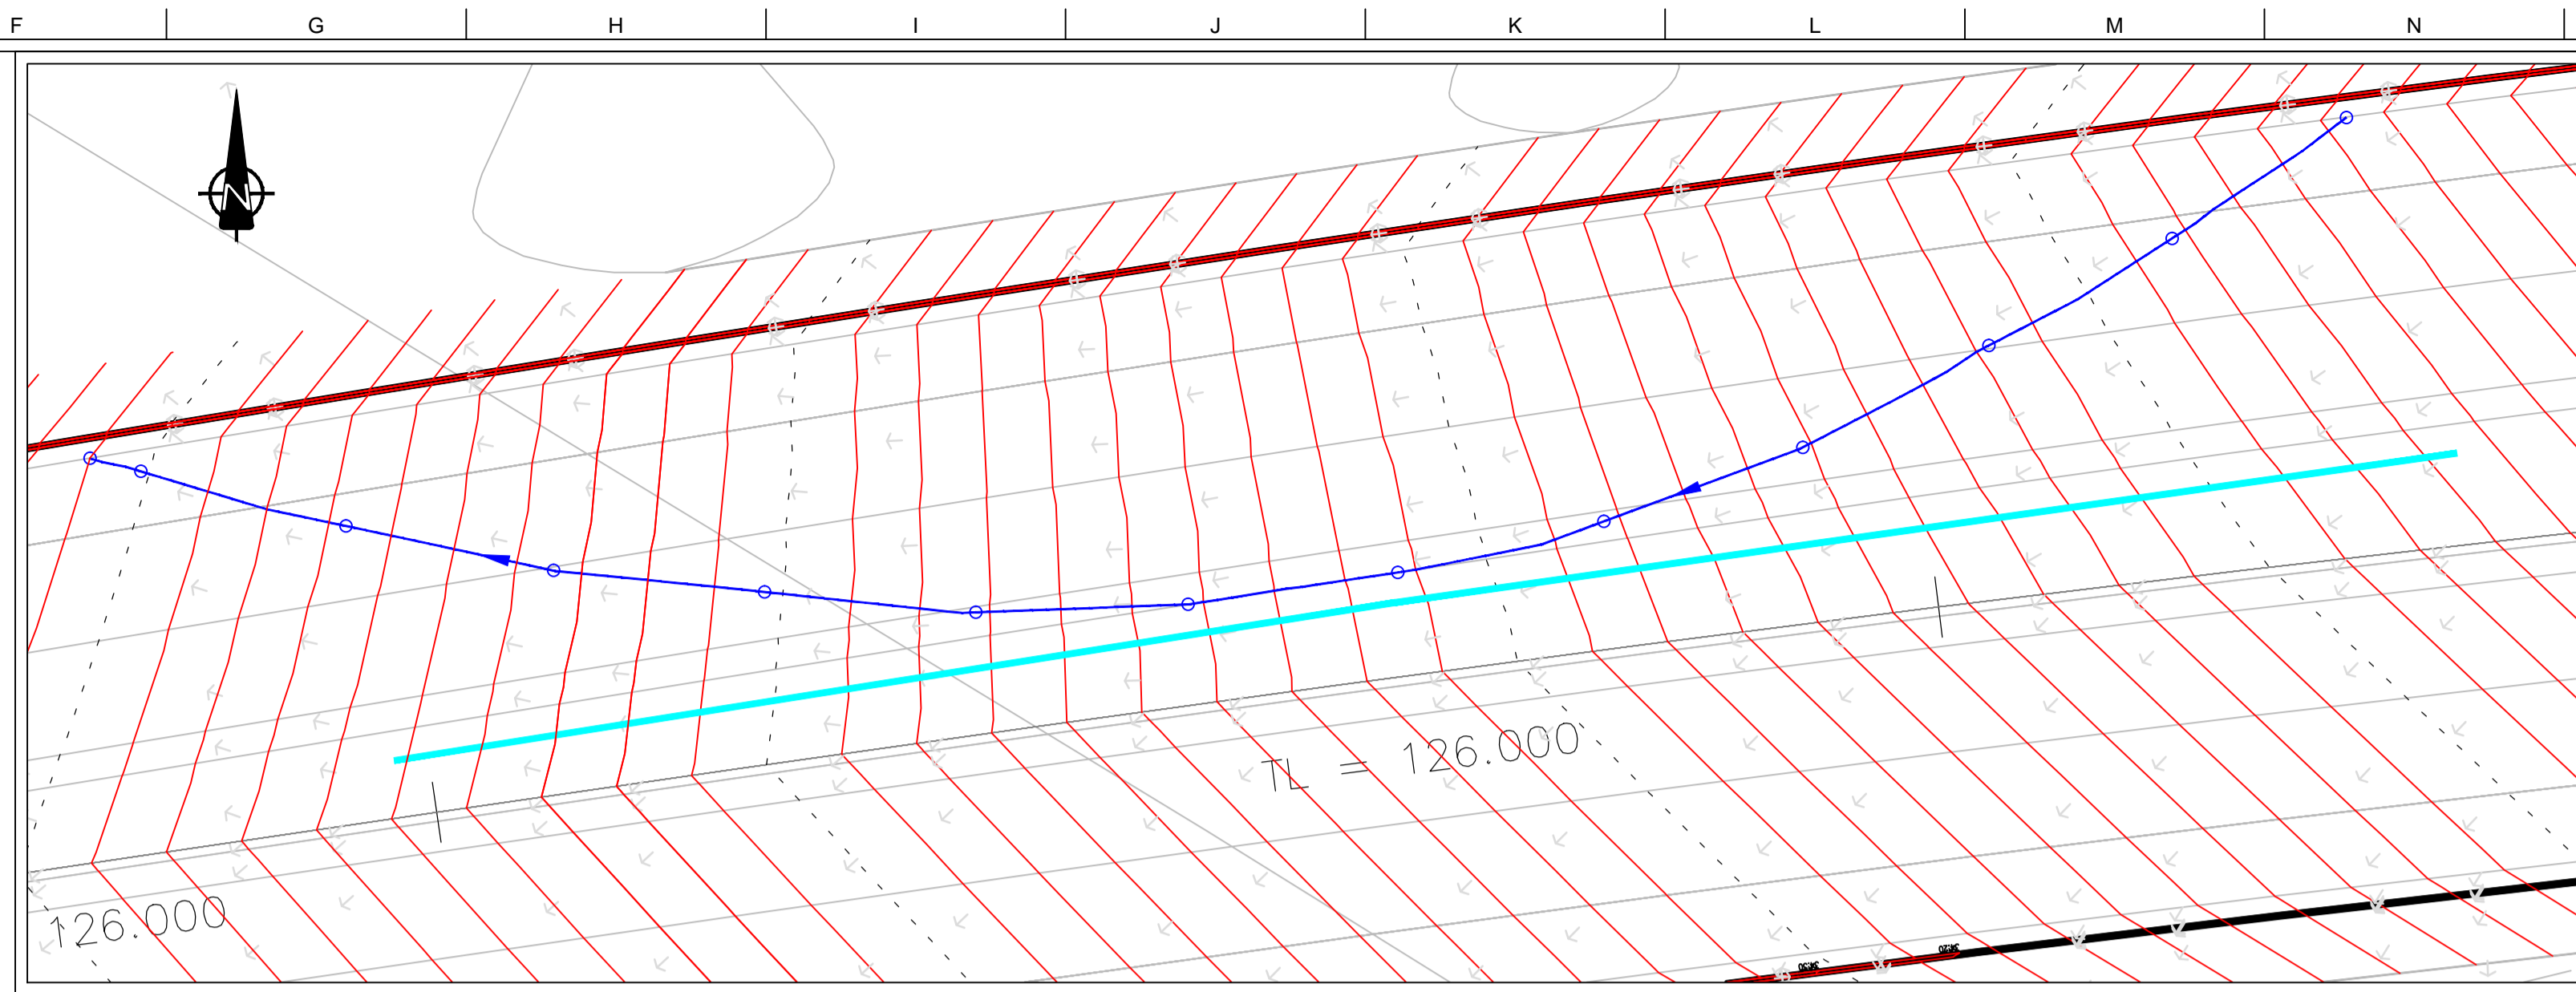


DC-EB-CH14+080
(Scale 1:200)

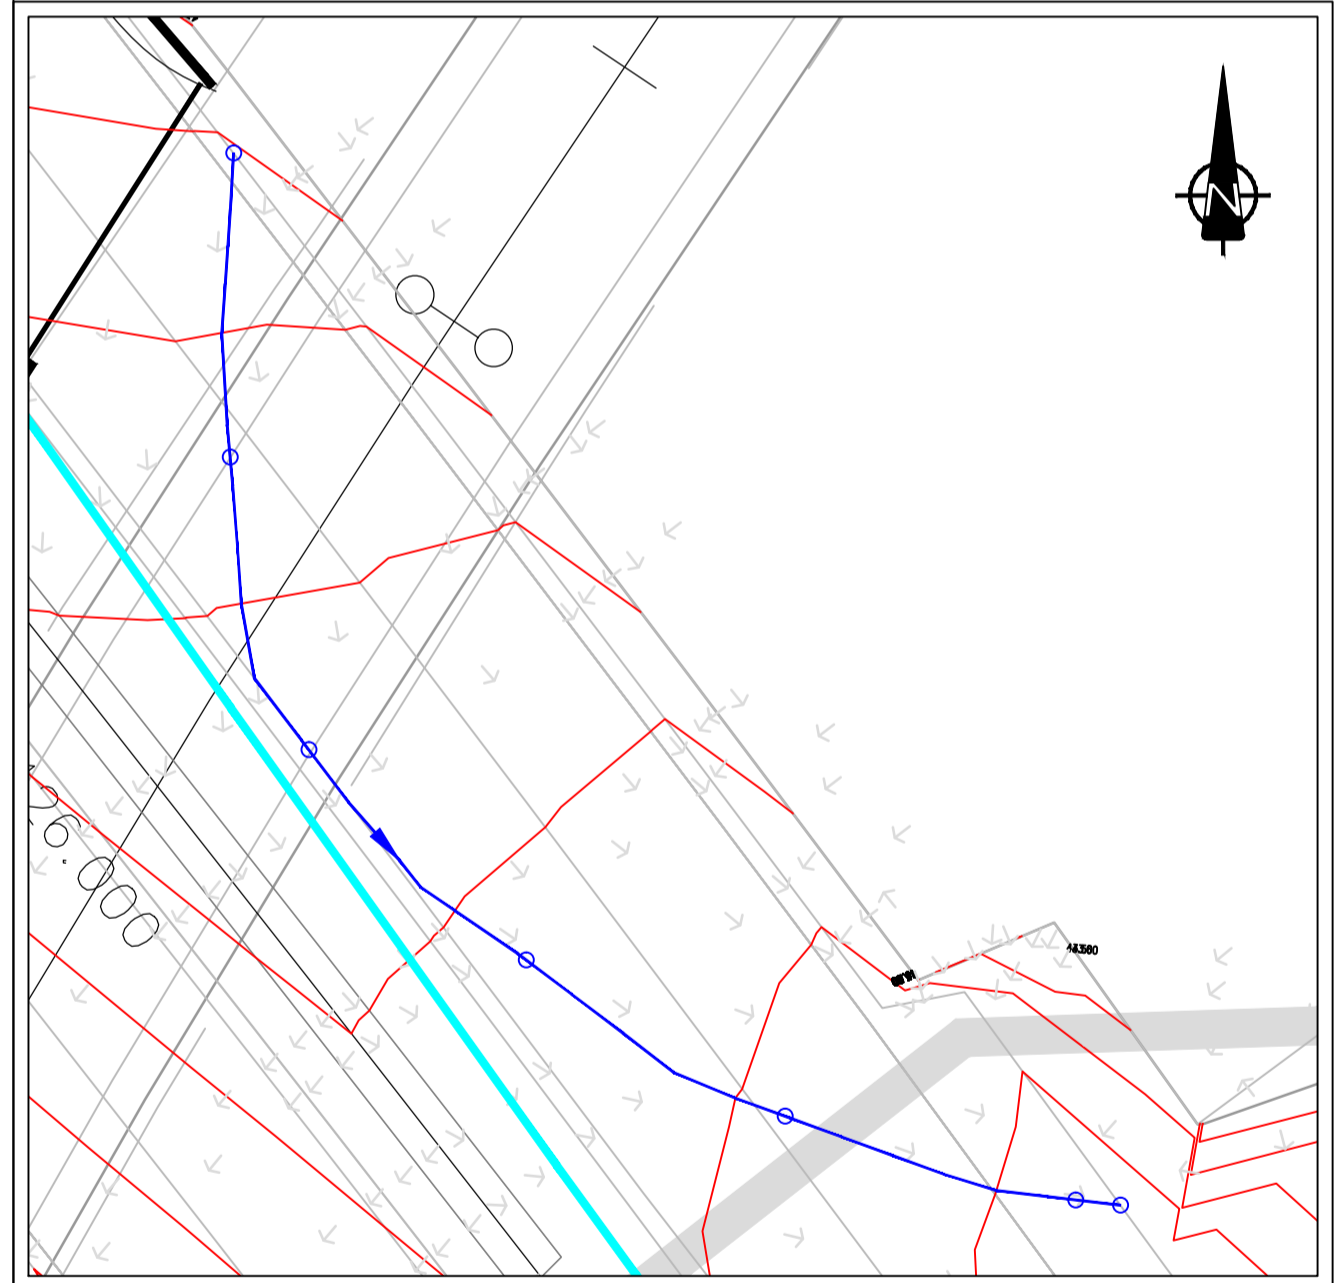

DC-EB-CH15+175
(Scale 1:200)

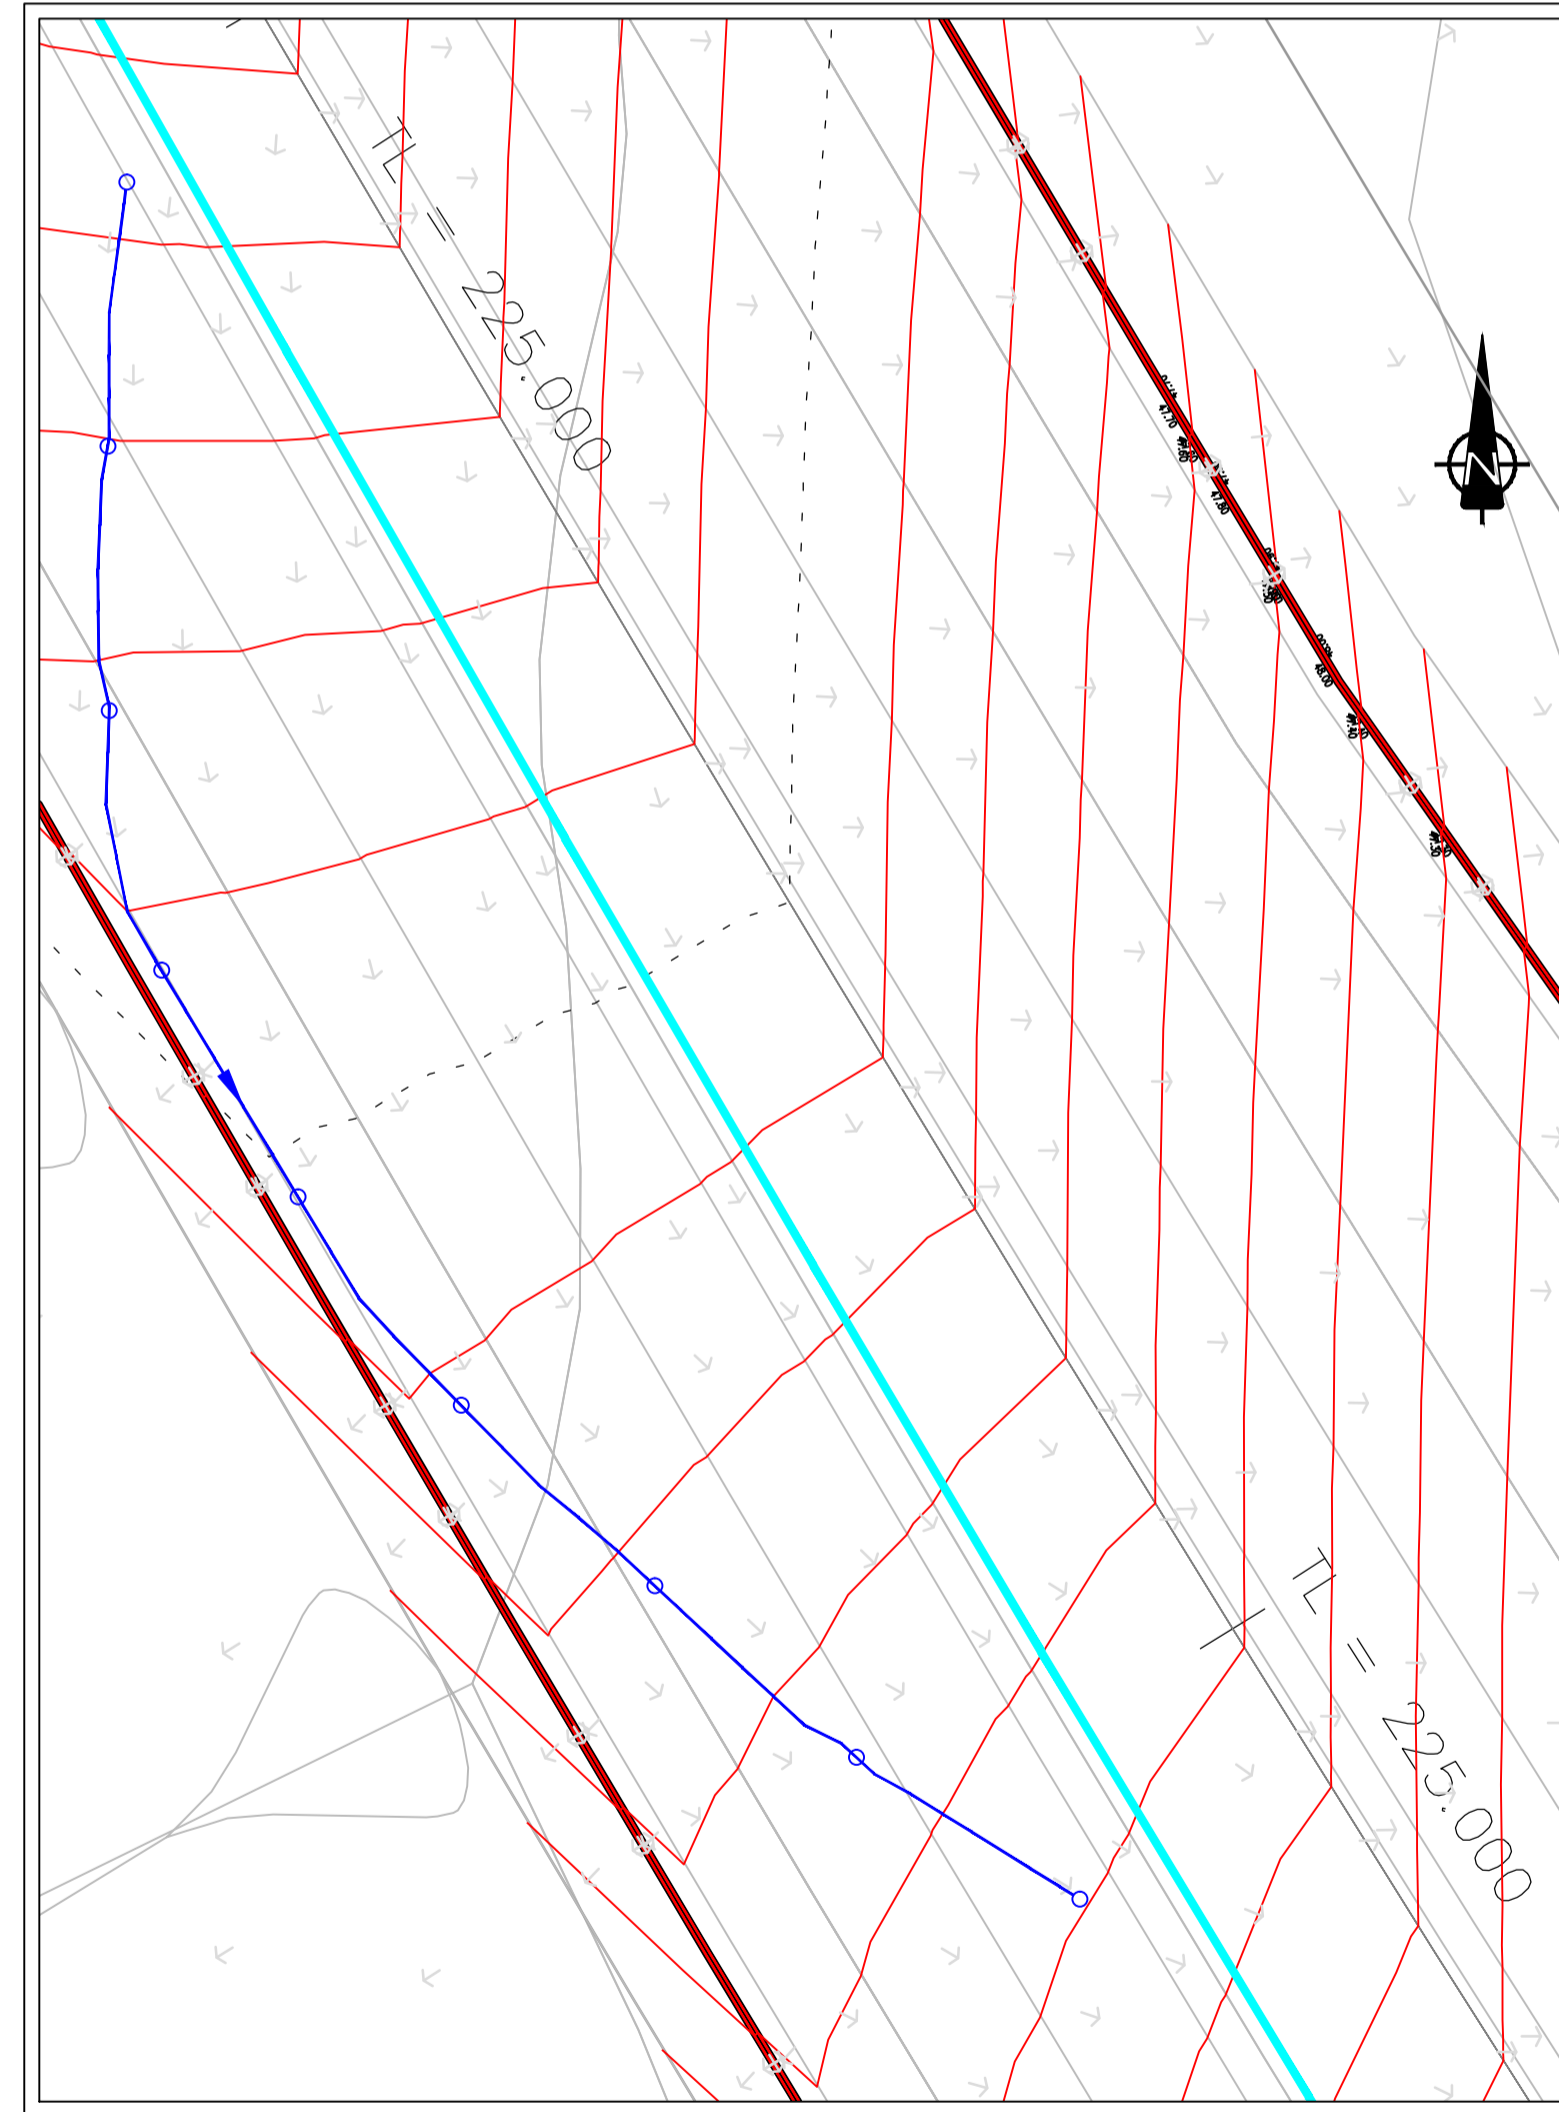

DC-WB-CH15+980
(Scale 1:200)

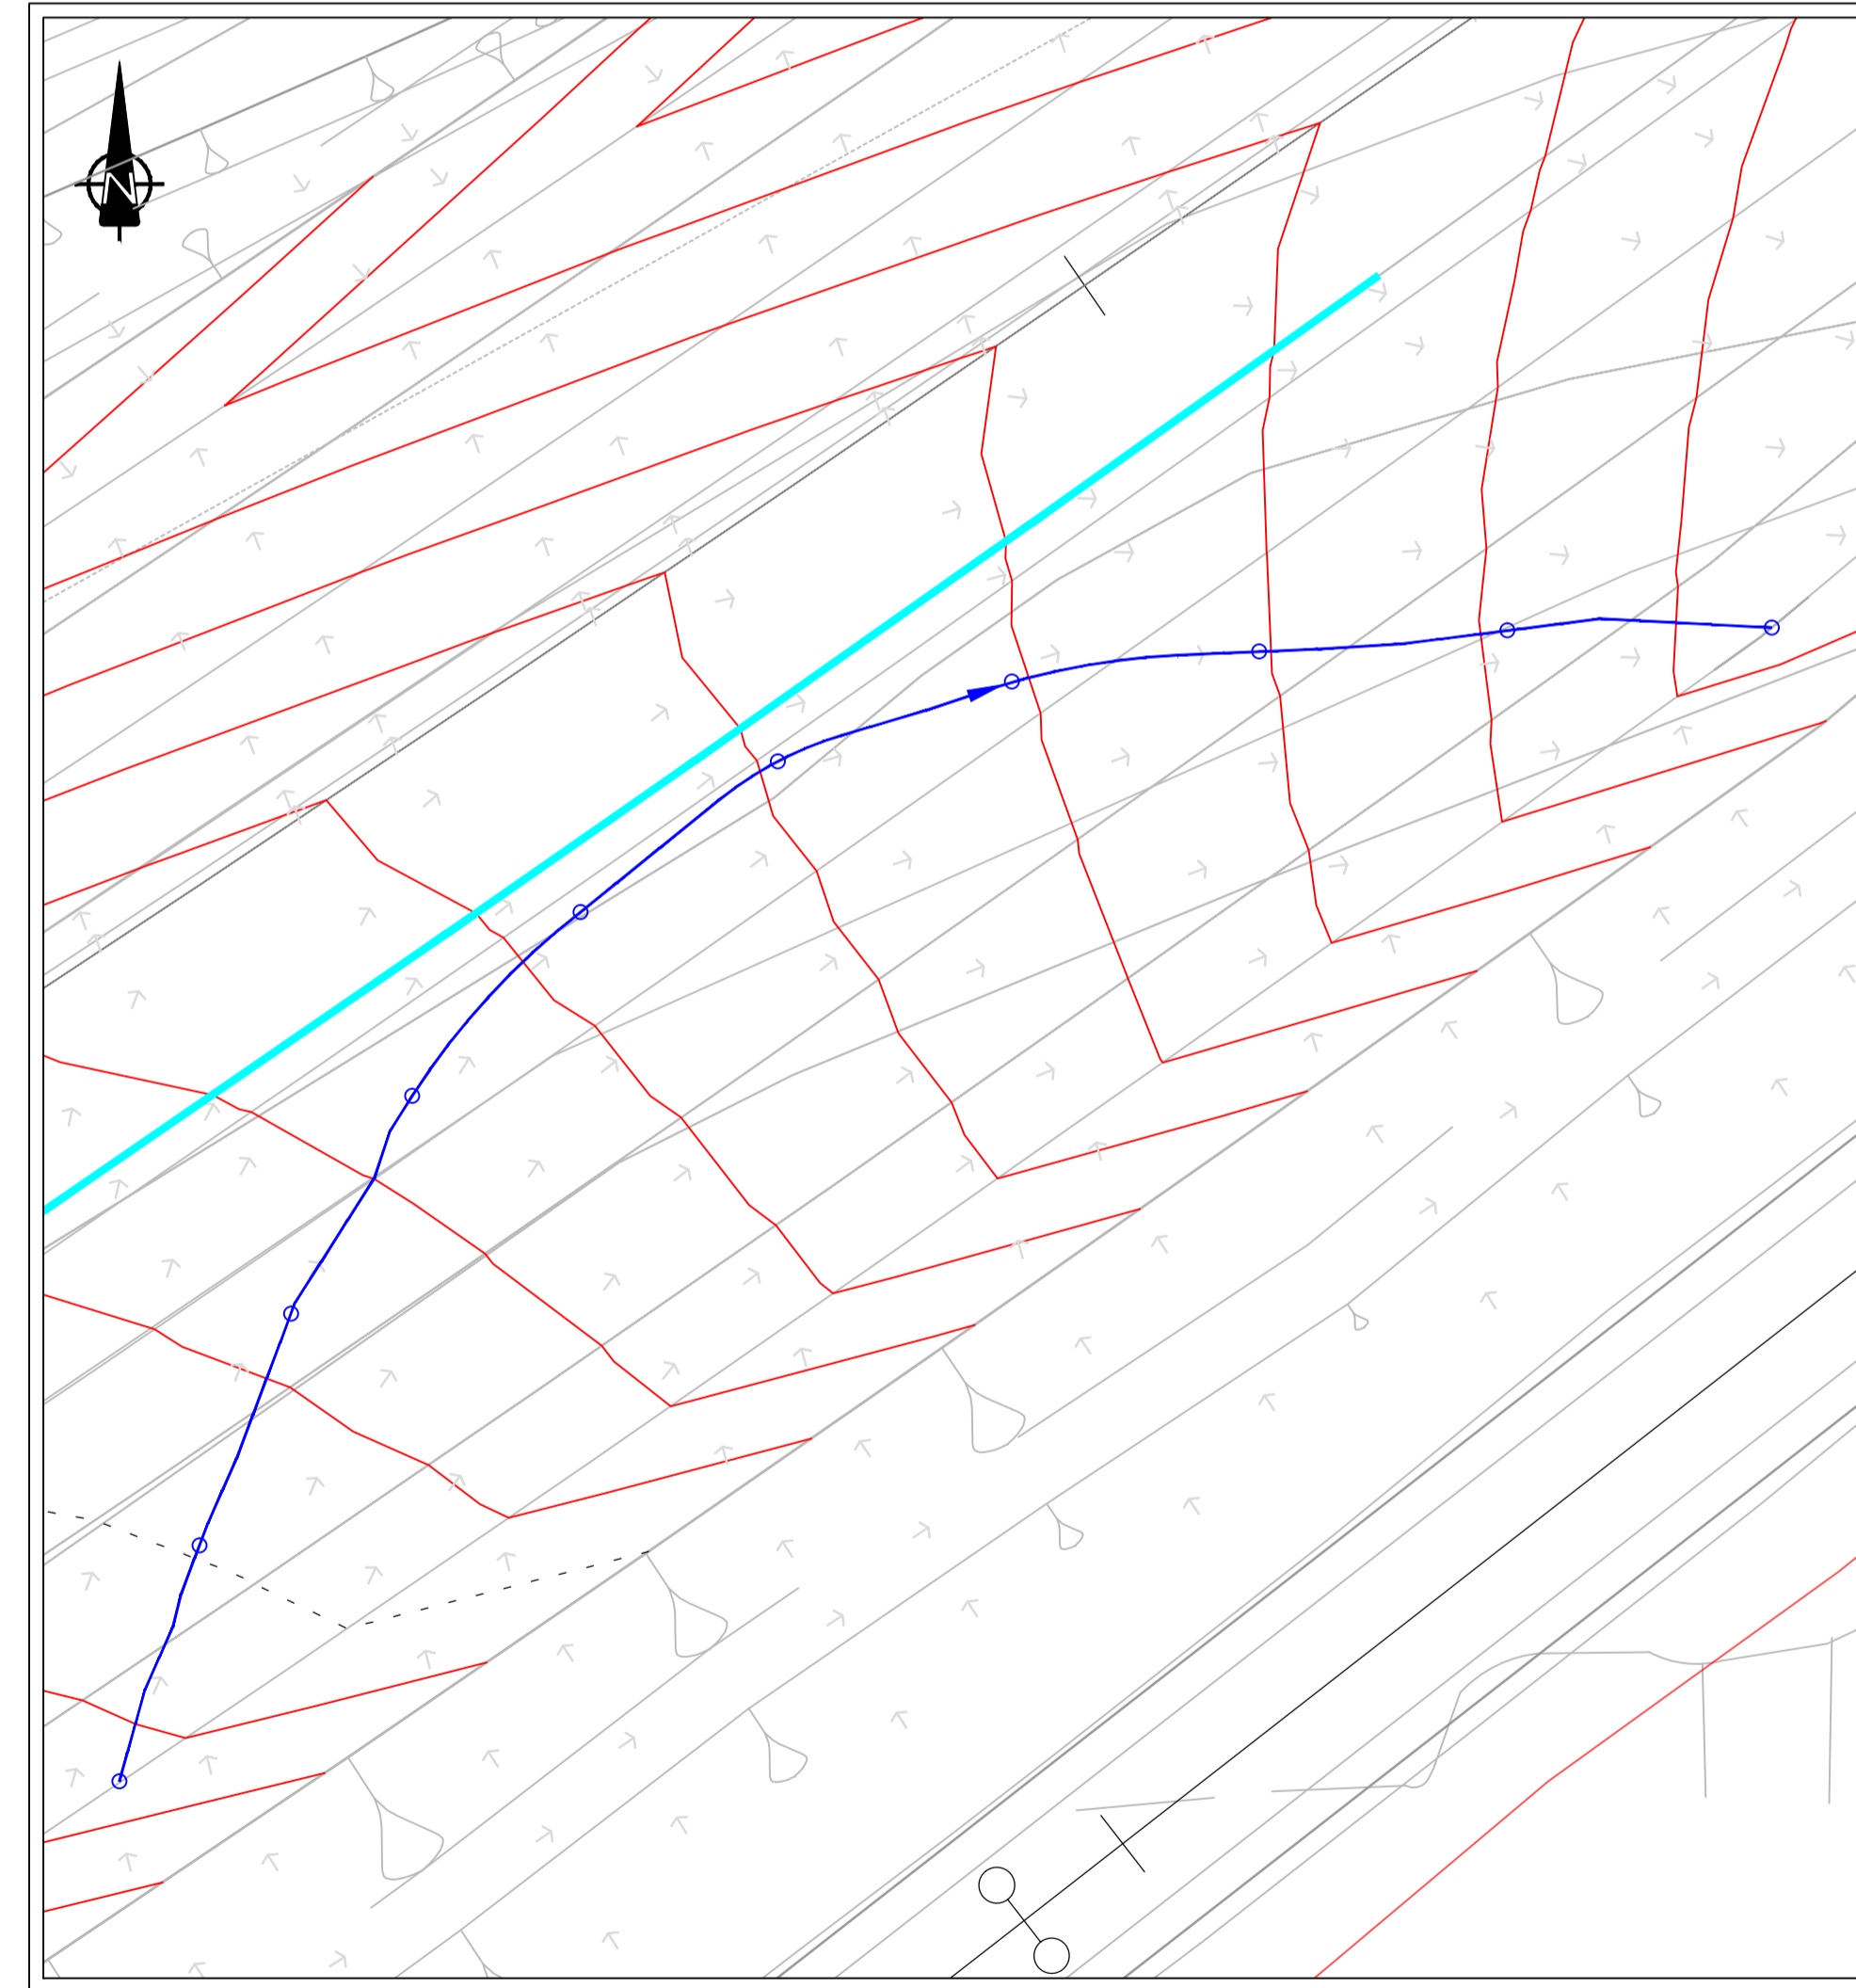

DC-WB-CH17+230
(Scale 1:200)

DESIGN REPORT

- Legend:**
- City Boundary
 - Proposed Geometry Plan
 - Flow Path
 - Flow
 - Slot Drain


San áireamh tá sonraíocht Shuirbhíreacht Ordánais Éireann arna údarú gearr faoi Cheadúnas OSI Uimh. 2010/18CCMA/Comhairle Contae na Gaillimhe. Sraíonn údarú gearr neamháidariúithe cóipeacht Shuirbhíreacht Ordánais Éireann agus Rialtas na hÉireann. © Suirbhíreacht Ordánais Éireann, 2010.

© Suirbhíreacht Ordánais Éireann. Gach ceart ar chosaint. Uimhir cheadúnais 2010/18CCMA/Comhairle Contae na Gaillimhe.

Includes Ordnance Survey Ireland data reproduced under OSI Licence number 2010/18CCMA/Galway County Council. Unauthorised reproduction infringes Ordnance Survey Ireland and Government of Ireland copyright. © Ordnance Survey Ireland, 2010.

© Ordnance Survey Ireland. All rights reserved. Licence number 2010/18CCMA/Galway County Council.

Clients

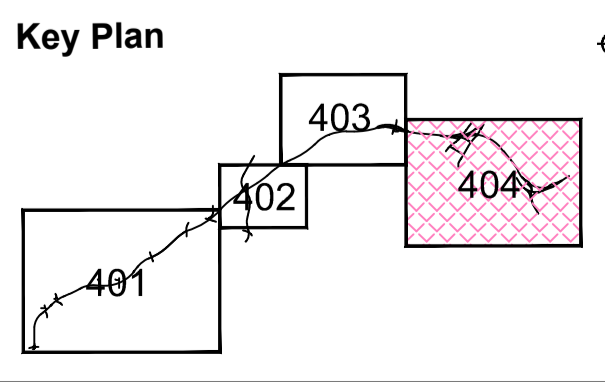

Consultant

Corporate House
City East Business Park
Ballybrit, Galway, Ireland.

Tel +353 (0)91 460675
www.N6GalwayCity.ie
www.arup.ie

Job Title
N6 Galway City Ring Road

Scale
1:200 @ A1

Date
February 2018

Issue	Date	By	Chkd	Appd
I4	22/02/2018	AG	MG	EMC
I3	30/06/2017	AG	MG	EMC
I2	06/03/2017	AG	MG	EMC
I1	16/01/2017	KJ	MG	EMC

Drawing Title
Aquaplaning Assessment
Sheet 04 of 04

Drawing Status

For Information

Job No 233985	Drawing No GCOB-100-DP-404	Issue 14
-------------------------	--------------------------------------	--------------------