


DESIGN REPORT

- Legend:**
- City Boundary
 - Proposed Development Boundary
 - Proposed Road Development
 - Proposed Rising Main
 - Proposed Foul Sewer
 - Proposed Culvert
 - Structure
 - Proposed Attenuation Pond / Infiltration Basin / Wetlands
 - Proposed Air Valve
 - Proposed Scour Valve
 - Proposed Sluice Valve

- Legend:**
- Profile**
- Existing Ground
 - Proposed Geometry Profile
 - Proposed Rising Main
 - Proposed Air Valve
 - Proposed Scour Valve
 - Proposed Sluice Valve

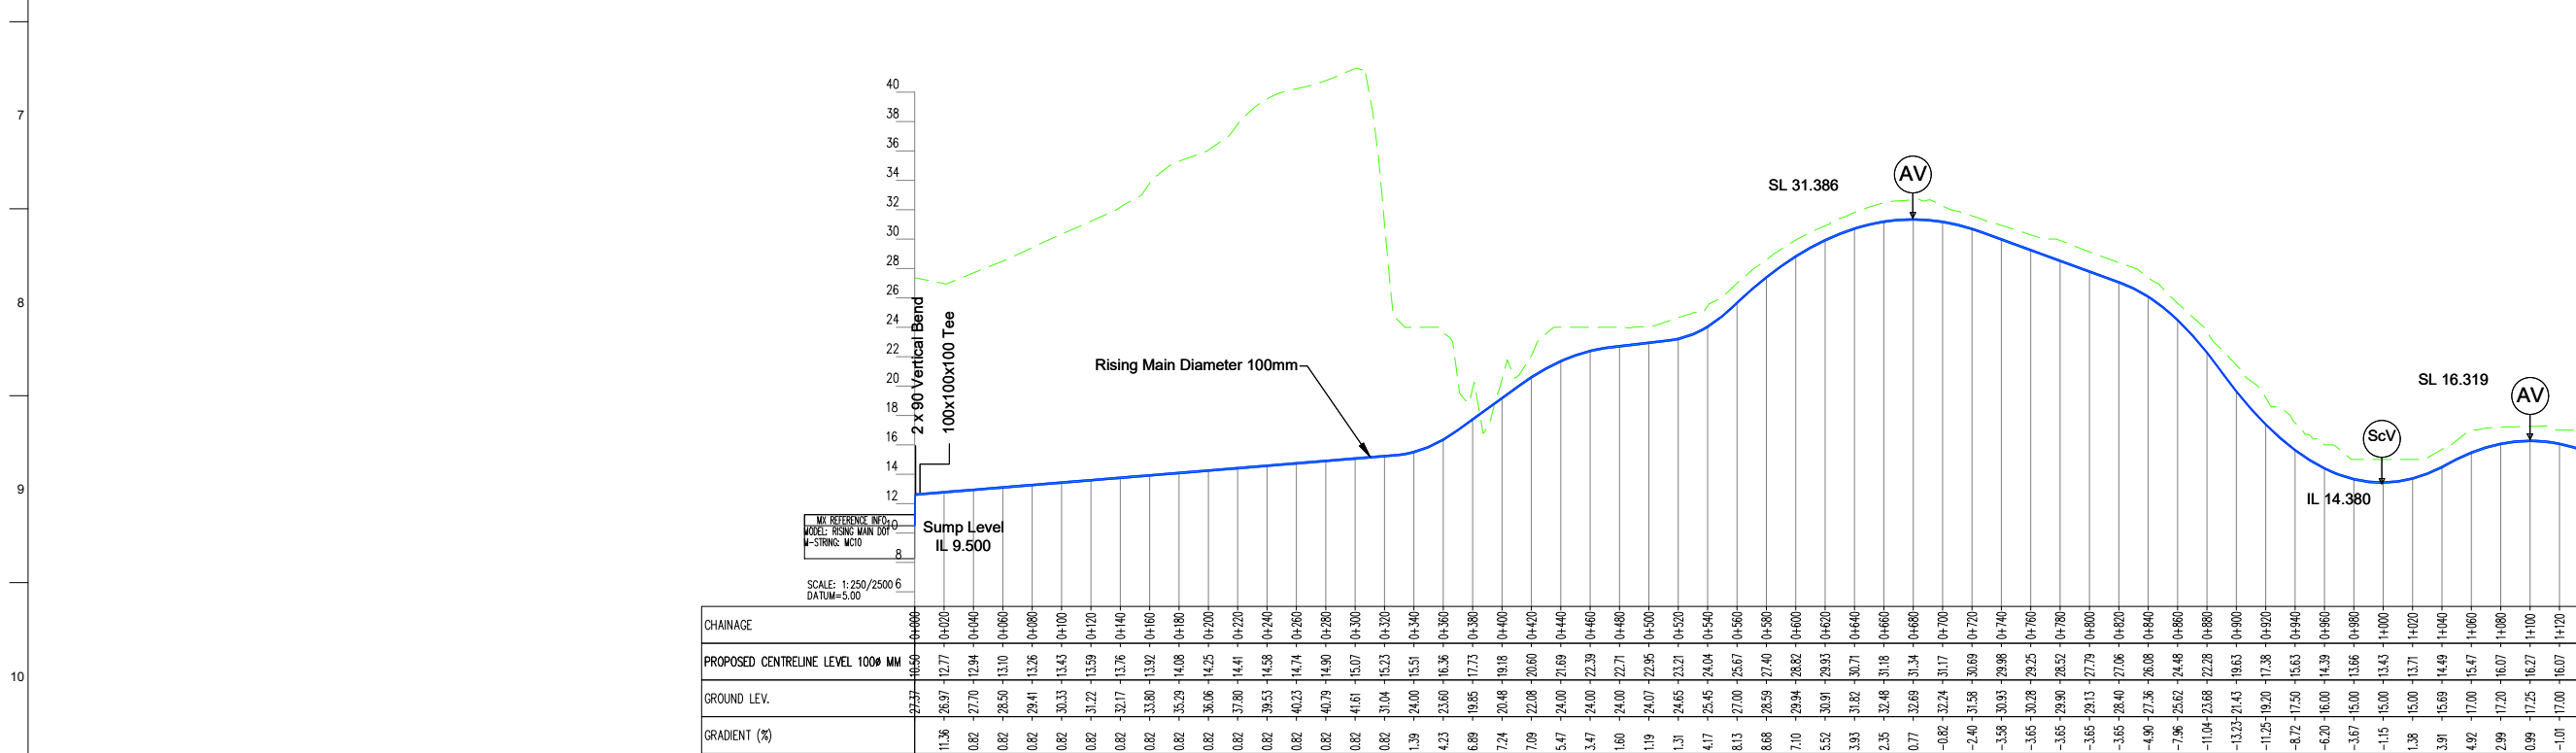

San áireamh tá sonraíocht Shuirbhíreacht Orlánáis Éireann arna atáirgeadh fós Cheadúnas OSI Uimh. 2010/18CCMA/Comhairle Contae na Gaillimhe. Sraibonn atáirgeadh neamhdaradha cóipeacht Shuirbhíreacht Orlánáis Éireann agus Rialtas na hÉireann. © Suirbhíreacht Orlánáis Éireann, 2010.

© Suirbhíreacht Orlánáis Éireann. Gach ceart ar chosaint.
Uimhir cheadúnas 2010/18CCMA/Comhairle Contae na Gaillimhe.

Includes Ordnance Survey Ireland data reproduced under OSI Licence number 2010/18CCMA/Galway County Council.
Unauthorised reproduction infringes Ordnance Survey Ireland and Government of Ireland copyright. © Ordnance Survey Ireland, 2010.

© Ordnance Survey Ireland. All rights reserved. Licence number 2010/18CCMA/Galway County Council.

Clients

Key Plan

Consultant

Corporate House
City East Business Park
Ballybrit, Galway, Ireland.

Tel +353 (0)91 460675
www.N6GalwayCity.ie
www.arup.ie

Job Title
N6 Galway City Transport Project

Scale
1:5000 @ A3

Date:
February 2018

Issue	Date	By	Chkd	Appd
I1	22/02/2018	KJ	HK	EMC


Drawing Title
Proposed Tunnel Drainage
Rising Main Plan/Profile
Sheet 1 of 3

Drawing Status
For Information

Job No
233985

Drawing No
GCOB-500-D-400


Issue
11

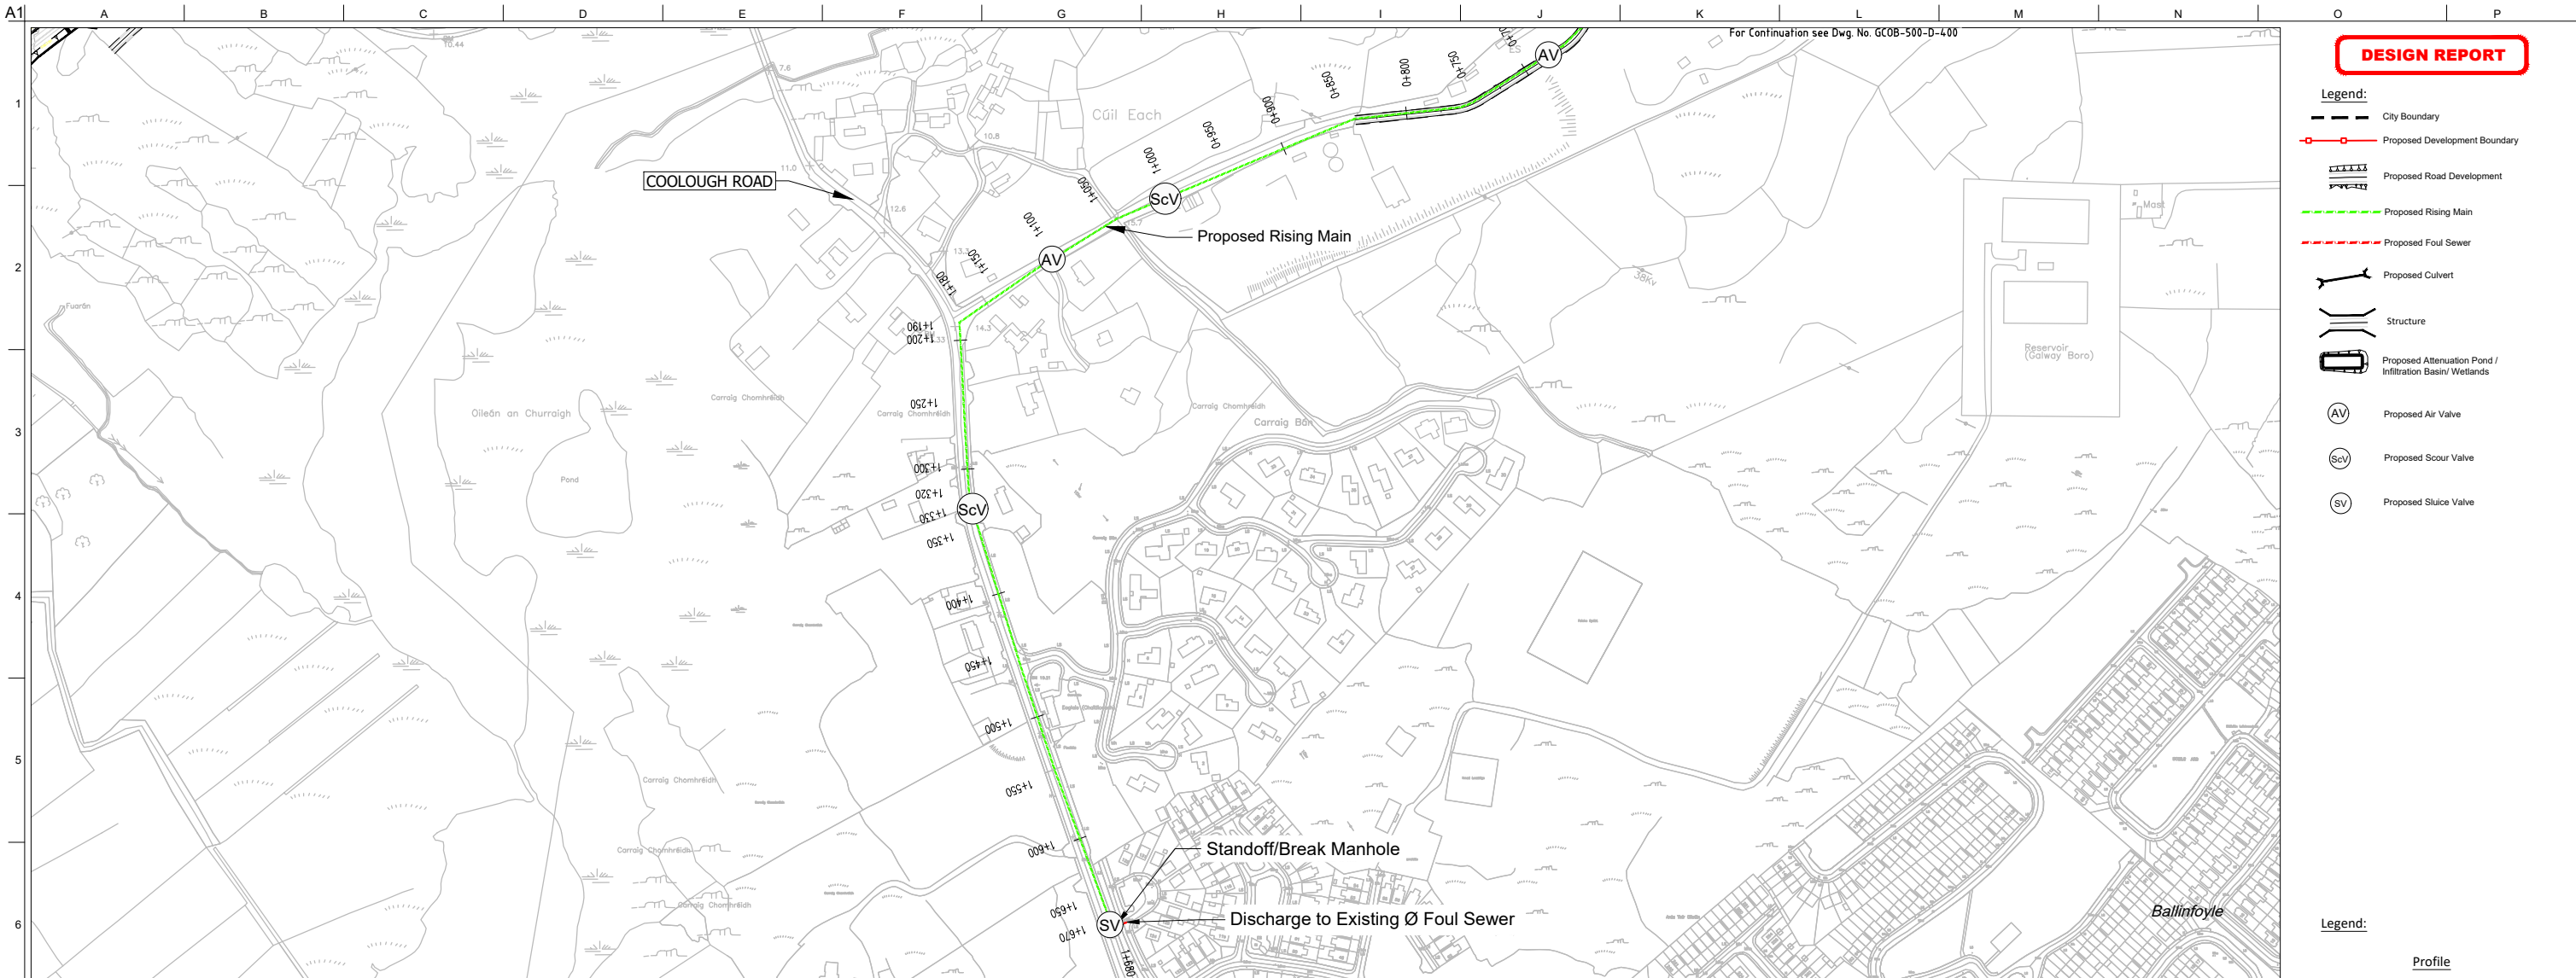

DESIGN REPORT

- Legend:**
- City Boundary
 - Proposed Development Boundary
 - Proposed Road Development
 - Proposed Rising Main
 - Proposed Foul Sewer
 - Proposed Culvert
 - Structure
 - Proposed Attenuation Pond / Infiltration Basin / Wetlands
 - Proposed Air Valve
 - Proposed Scour Valve
 - Proposed Sluice Valve

- Legend:**
- Profile**
- Existing Ground
 - Proposed Geometry Profile
 - Proposed Rising Main
 - Proposed Air Valve
 - Proposed Scour Valve
 - Proposed Sluice Valve

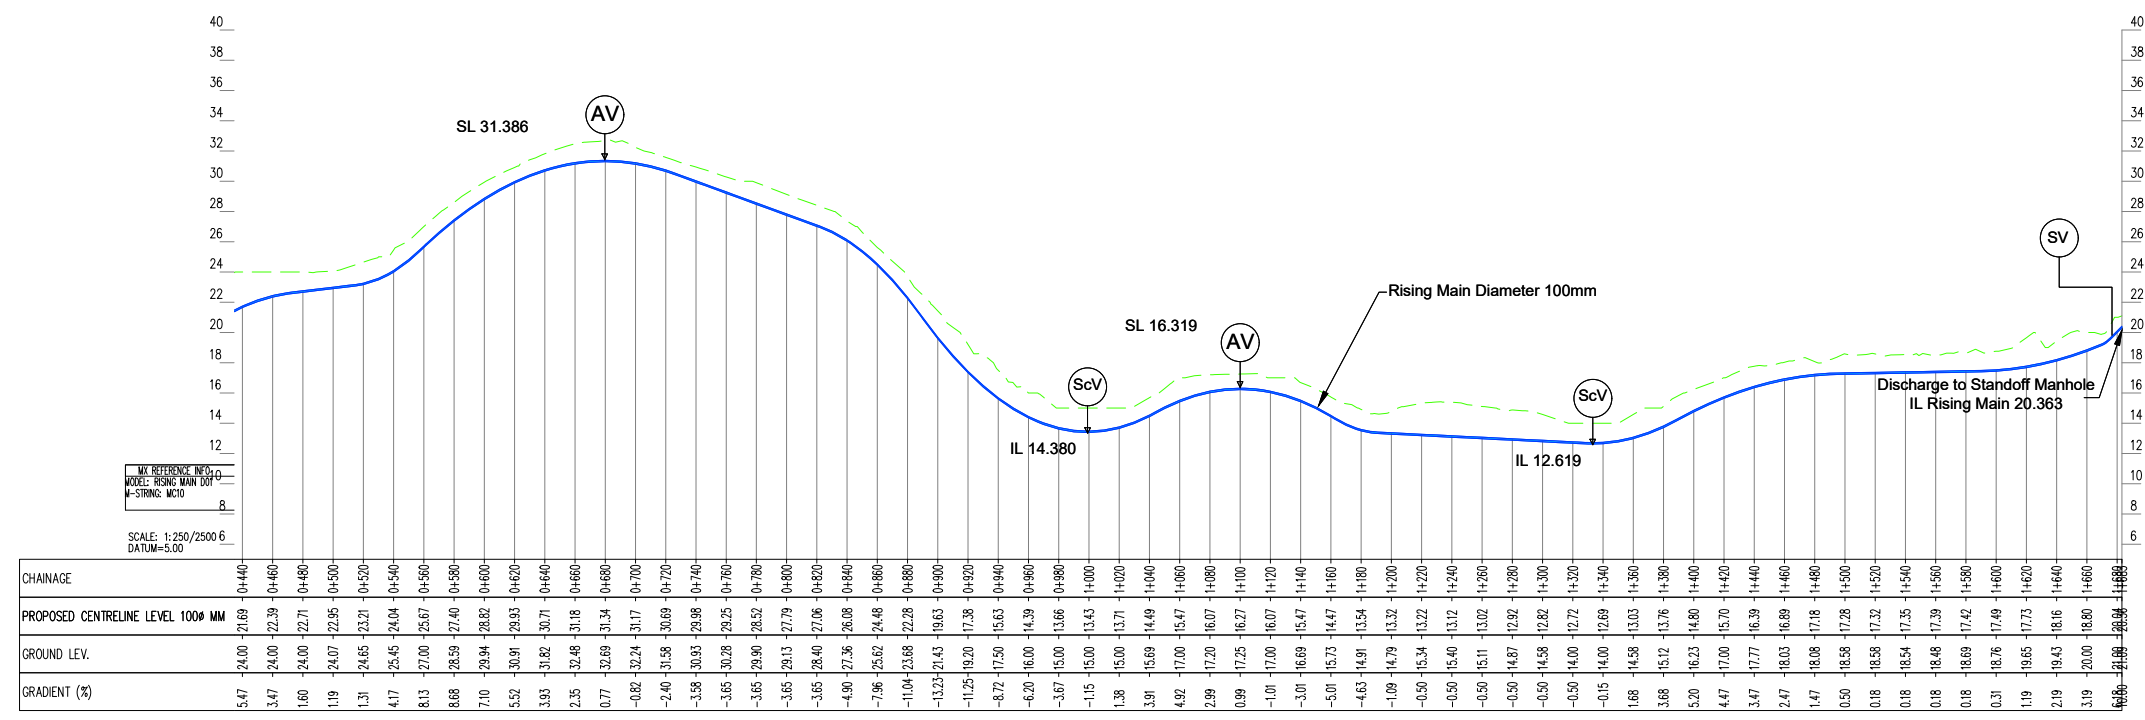


San áireamh tá sonraíocht Shuirbhíreachtí Orlándaís Éireann arna atáirgeadh fós Cheadúnas OSI Uimh. 2010/18CCMA/Comhairle Contae na Gaillimhe. Sírtaíonn atáirgeadh neamhdídartha cóipeacht Shuirbhíreachtí Orlándaís Éireann agus Rialtas na hÉireann. © Suirbhíreacht Orlándaís Éireann, 2010.

© Suirbhíreacht Orlándaís Éireann. Gach ceart ar chosaint. Uimhir cheadúnais 2010/18CCMA/Comhairle Contae na Gaillimhe.

Includes Ordnance Survey Ireland data reproduced under OSI Licence number 2010/18CCMA/Galway County Council. Unauthorised reproduction infringes Ordnance Survey Ireland and Government of Ireland copyright. © Ordnance Survey Ireland, 2010.

© Ordnance Survey Ireland. All rights reserved. Licence number 2010/18CCMA/Galway County Council.

Clients

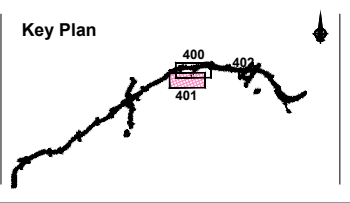

Consultant

Corporate House
City East Business Park
Ballybrnt, Galway, Ireland.

Tel +353 (0)91 460675
www.N6GalwayCity.ie
www.arup.ie

Job Title
N6 Galway City Transport Project

Scale
1:5000 @ A3

Date
February 2018


Drawing Title
**Proposed Tunnel Drainage
Rising Main Plan/Profile
Sheet 2 of 3**

Drawing Status
For Information

Job No	Drawing No	Issue
233985	GCOB-500-D-401	11


Issue	Date	By	Chkd	Appd
I1	22/02/2018	KJ	HK	EMC

DESIGN REPORT

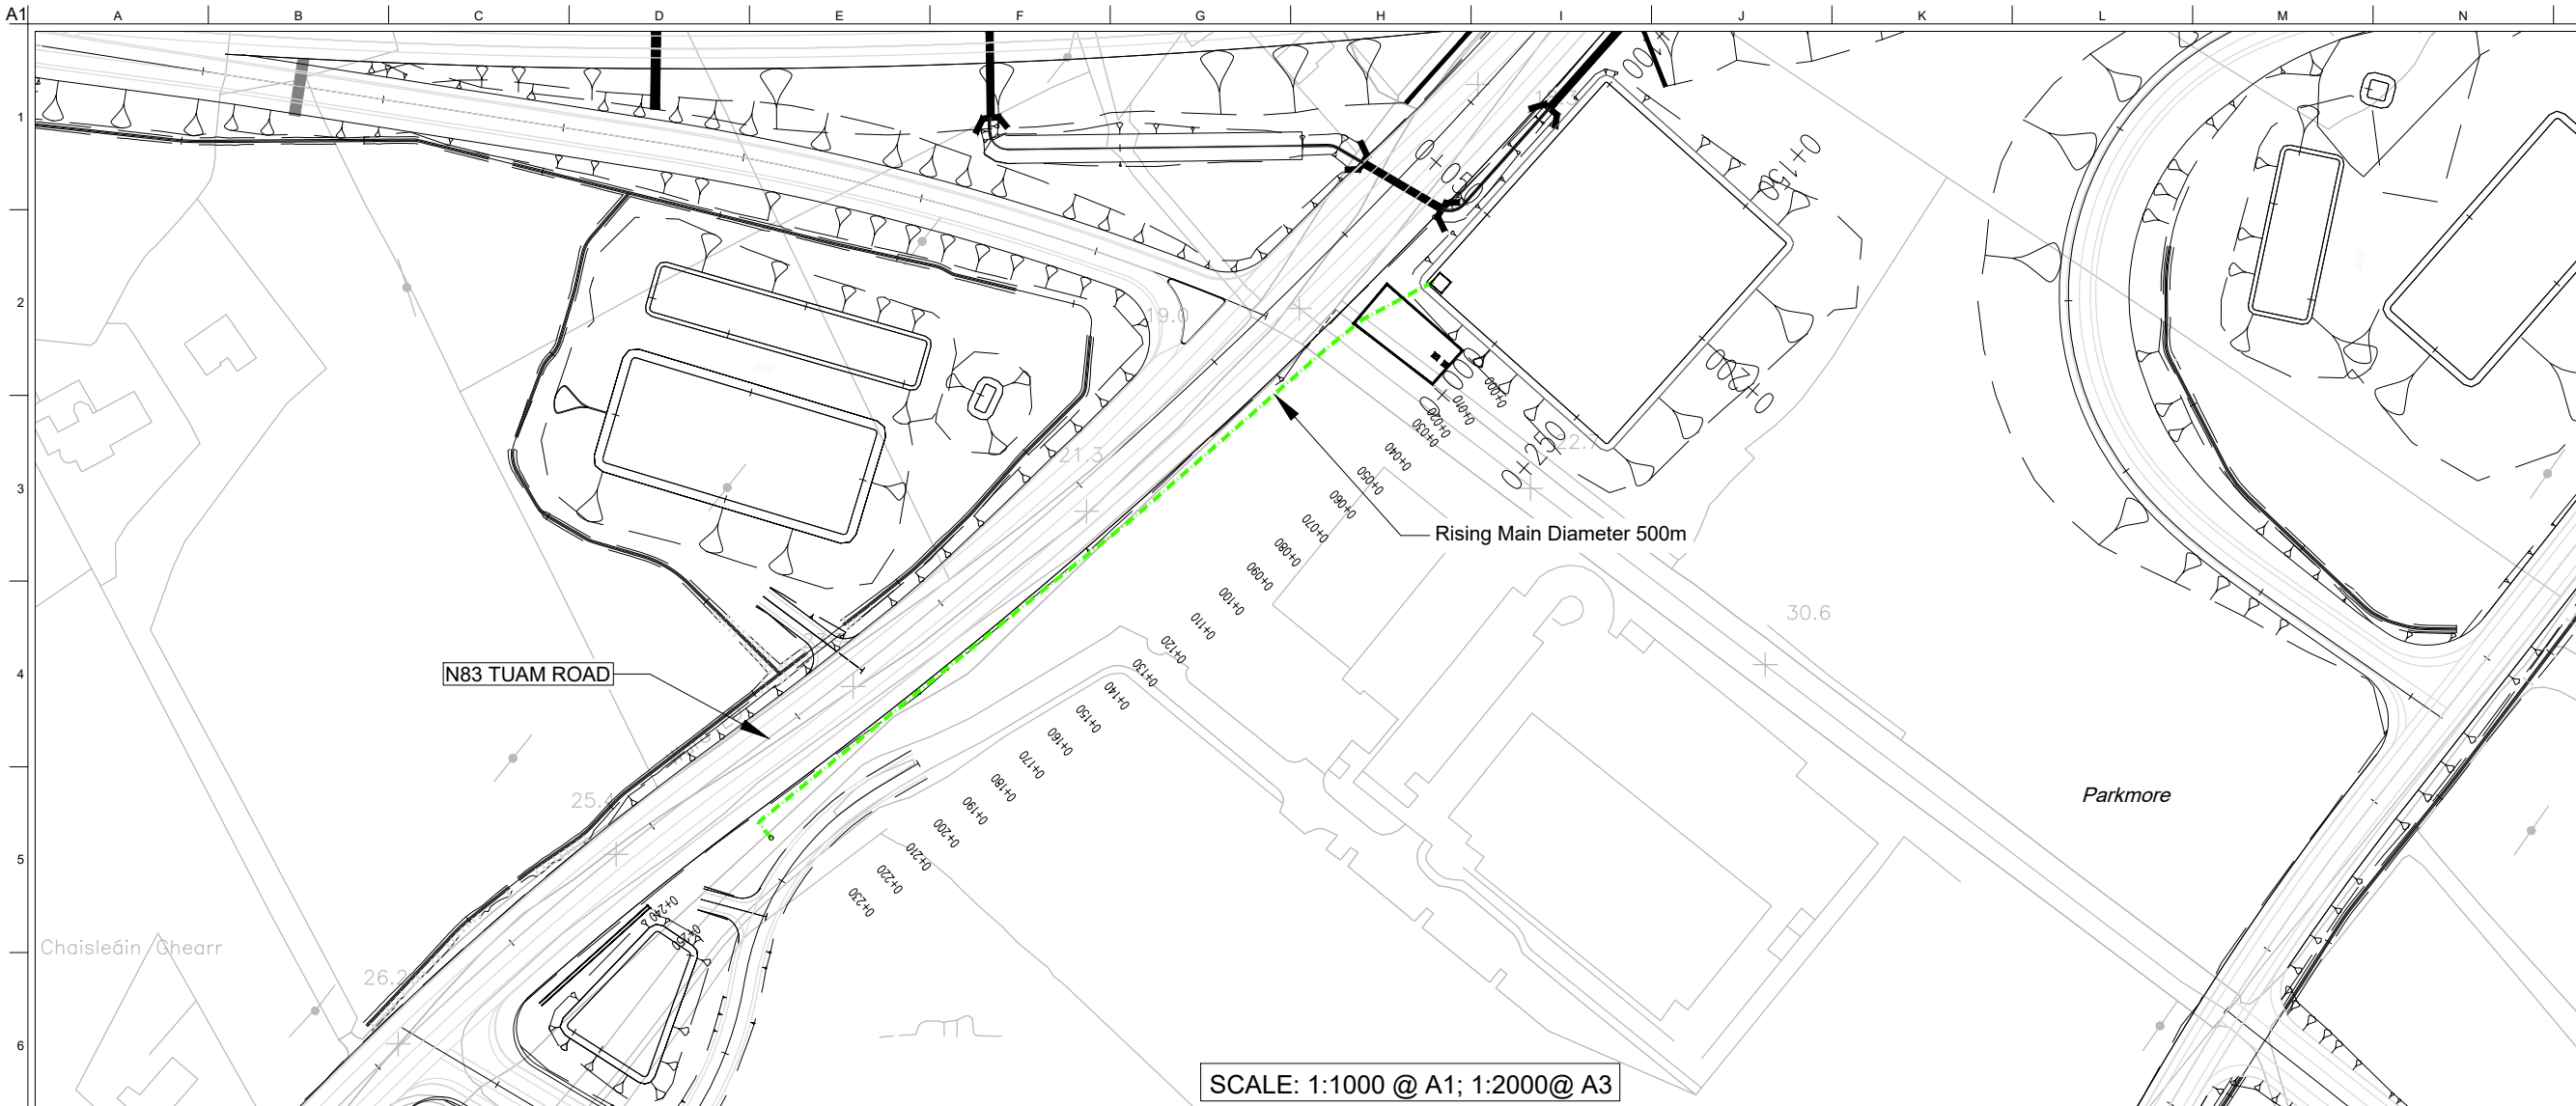

- Legend:**
- City Boundary
 - Proposed Development Boundary
 - Proposed Road Development
 - Proposed Rising Main
 - Proposed Foul Sewer
 - Proposed Culvert
 - Structure
 - Proposed Attenuation Pond / Infiltration Basin / Wetlands
 - Proposed Air Valve
 - Proposed Scour Valve
 - Proposed Sluice Valve

- Legend:**
- Profile**
- Existing Ground
 - Proposed Geometry Profile
 - Proposed Rising Main
 - Proposed Air Valve
 - Proposed Scour Valve
 - Proposed Sluice Valve

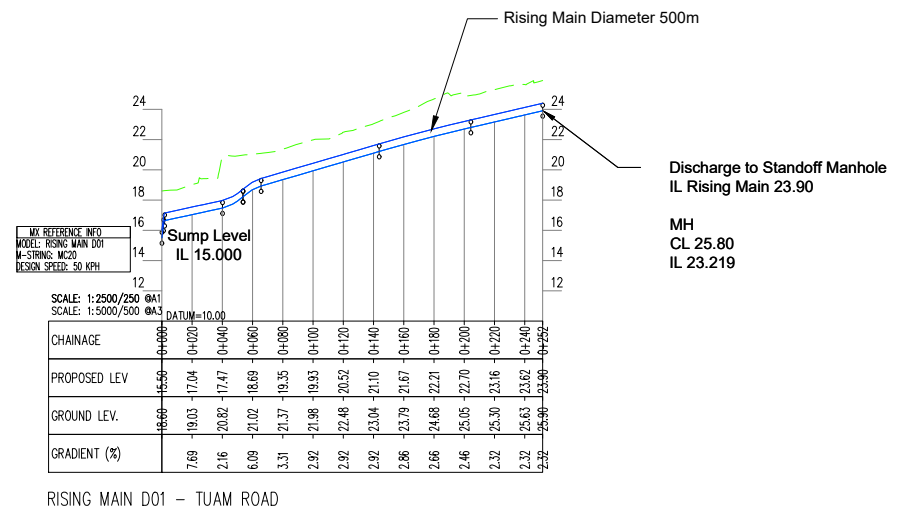


San áireamh tá sonraíocht Shuirbhíreacht Orlándaís Éireann arna áitirgeadh fust Cheadúnas OSI Uimh. 2010/18CCMA/Comhairle Contae na Gaillimhe. Sírtaíonn áitirgeadh neamhdarthaí cóscheart Shuirbhíreacht Orlándaís Éireann agus Rialtas na hÉireann. © Suirbhíreacht Orlándaís Éireann, 2010.

© Suirbhíreacht Orlándaís Éireann. Gach ceart ar chosaint.
Uimhir cheadúnais 2010/18CCMA/Comhairle Contae na Gaillimhe.

Includes Ordnance Survey Ireland data reproduced under OSI Licence number 2010/18CCMA/Galway County Council.
Unauthorised reproduction infringes Ordnance Survey Ireland and Government of Ireland copyright. © Ordnance Survey Ireland, 2010.

© Ordnance Survey Ireland. All rights reserved. Licence number 2010/18CCMA/Galway County Council.

Clients

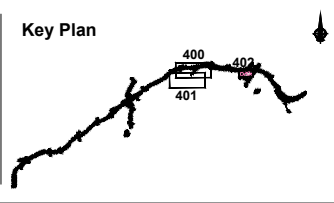

Consultant

Corporate House
City East Business Park
Ballybrit, Galway, Ireland.

Tel +353 (0)91 460675
www.N6GalwayCity.ie
www.arup.ie

Job Title
N6 Galway City Transport Project

Scale
AS SHOWN

Date:
February 2018

Issue	Date	By	Chkd	Appd
I1	22/02/2018	KJ	HK	EMC

Drawing Title
Proposed Flood Relief
Rising Main Plan/Profile
Sheet 3 of 3

Drawing Status

For Information

Job No	Drawing No	Issue
233985	GCOB-500-D-402	11