


DESIGN REPORT

- Legend:**
- Plan**
 - Proposed Development Boundary
 - Proposed Road Development
 - Structure
 - Proposed Retaining wall
 - Proposed Culvert
 - Proposed Attenuation Pond / Infiltration Basin / Wetlands
 - Profile**
 - Existing Ground
 - Proposed Geometry Bed Profile

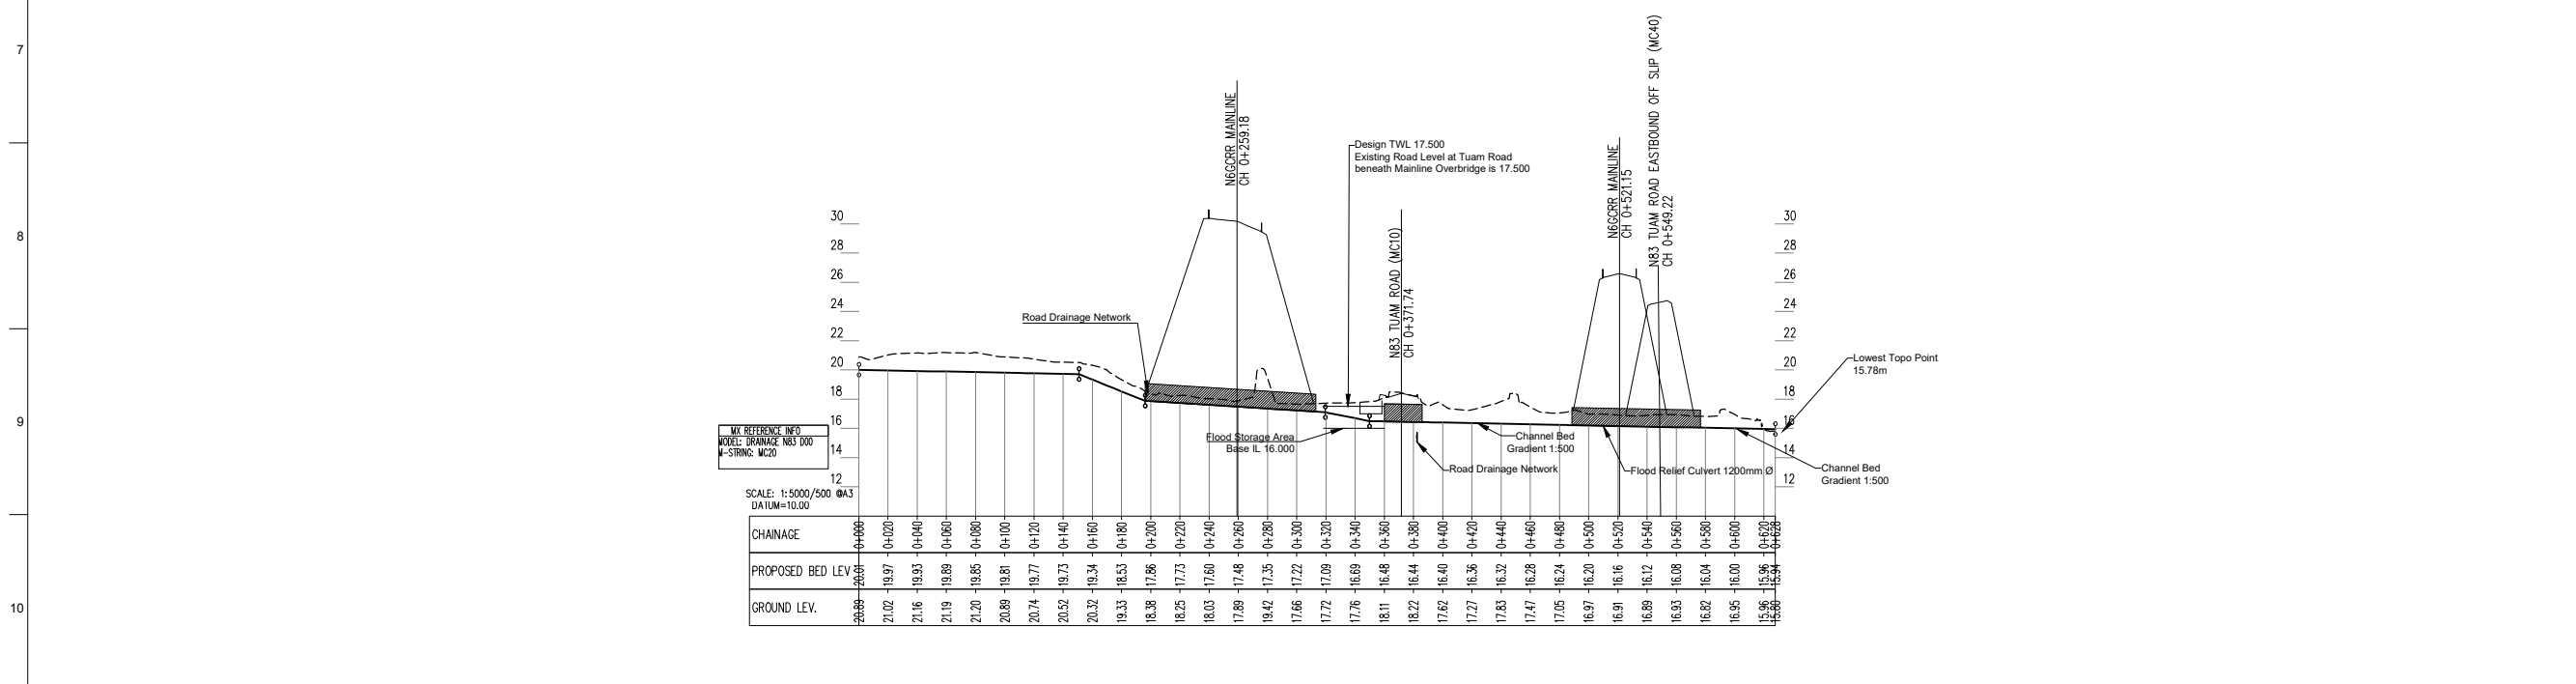

Son díreámh tá sonraíocht Shuirbhíreachtí Ordánais Éireann arna aistriú go dtí físeán OSi Uimh. 2010/18CCMA/Comhairle Contae na Gaillimhe. Sírúinn aistriú go dtí na hidarthaí cóscheart Shuirbhíreachtí Ordánais Éireann agus Rialtas na hÉireann. © Suirbhíreacht Ordánais Éireann, 2010.

© Suirbhíreacht Ordánais Éireann. Gach ceart ar chosaint. Uimhir cheadúnais 2010/18CCMA/Comhairle Contae na Gaillimhe.

Includes Ordnance Survey Ireland data reproduced under OSI Licence number 2010/18CCMA/Galway County Council. Unauthorised reproduction infringes Ordnance Survey Ireland and Government of Ireland copyright. © Ordnance Survey Ireland, 2010.

© Ordnance Survey Ireland. All rights reserved. Licence number 2010/18CCMA/Galway County Council.

Clients

Comhairle Chontae na Gaillimhe
Galway County Council

Galway City Transport Project

An Roinn Iompar
Turastóireacht agus Spóirt

TII
Bonnairí Iompar Éireann

Consultant

ARUP

Corporate House
City East Business Park
Ballybrit, Galway, Ireland.

Tel +353 (0)91 460675
www.N6GalwayCity.ie
www.arup.ie

Job Title

N6 Galway City Ring Road

Scale

As Shown

Date:

February 2018

Issue	Date	By	Chkd	Appd
I2	23/02/2018	KJ	HK	EMC
I1	22/02/2018	KJ	HK	EMC

For Information

Job No	Drawing No	Issue
233985	GCOB-500-D-600	12

Drawing Title

Proposed Flood Relief Measures
N83 Tuam Road Junction
Plan & Longitudinal Section

Drawing Status

For Information

Job No: 233985
Drawing No: GCOB-500-D-600
Issue: 12