

ROUTE SELECTION

- Legend:**
- Scheme Study Area Boundary
 - Watermain
- Drainage Network:**
- Combined
 - Foul
 - Overflow
 - Surface Water
 - Trunk

Includes Ordnance Survey Ireland data reproduced under OSI Licence number 2010/15CCMA/Galway County Council Unauthorised reproduction infringes Ordnance Survey Ireland and Government of Ireland copyright. © Ordnance Survey Ireland, 2010.


San áireamh tá sonraíocht Shuirbhíreacht Ordánis Éireann arna atáirgeadh faoi Cheadúnas OSI Uimh. 2010/15CCMA/Comhairle Contae na Gaillimhe. Sáráinn atáirgeadh neamhdáiríthe cóipeacht Shuirbhíreacht Ordánis Éireann agus Riailtas na hÉireann. © Suirbhíreacht Ordánis Éireann, 2010.

Disclaimer Note:
The constraints shown are draft only and subject to change. More detailed assessments, on-going studies and the information received from the public may result in changes to these constraints.

Nóta Séanta:
Tá na srianta atá léirithe ina bhfoirm dréacht, d'fhéadfaí athraithe teacht orthu. Is mar thoradh ar mheasúnaithe níos mionchruinne, ar staidéar leanúnach agus ar eolas ón bpobal go ndéanfar athruithe ar na srianta seo.

Clients

Galway City Transport Project

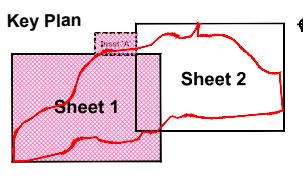

Consultant

ARUP

Corporate House
City East Business Park
Ballybrit, Galway, Ireland.

Tel +353 (0)91 460675
www.N6GalwayCity.ie
www.arup.ie

Job Title
N6 Galway City Transport Project

Scale
1:25,000 @ A3

Date:
August 2015

Issue	Date	By	Chkd	Appd
I1	28/08/2015	KJ	MH	EMC


Drawing Title
Material Assets Non-Agricultural Existing Drainage Networks & Public Watermains Sheet 01 of 02

Drawing Status
Route Selection

Job No
233985-00

Drawing No
Figure 4.13.2.1

Issue
11

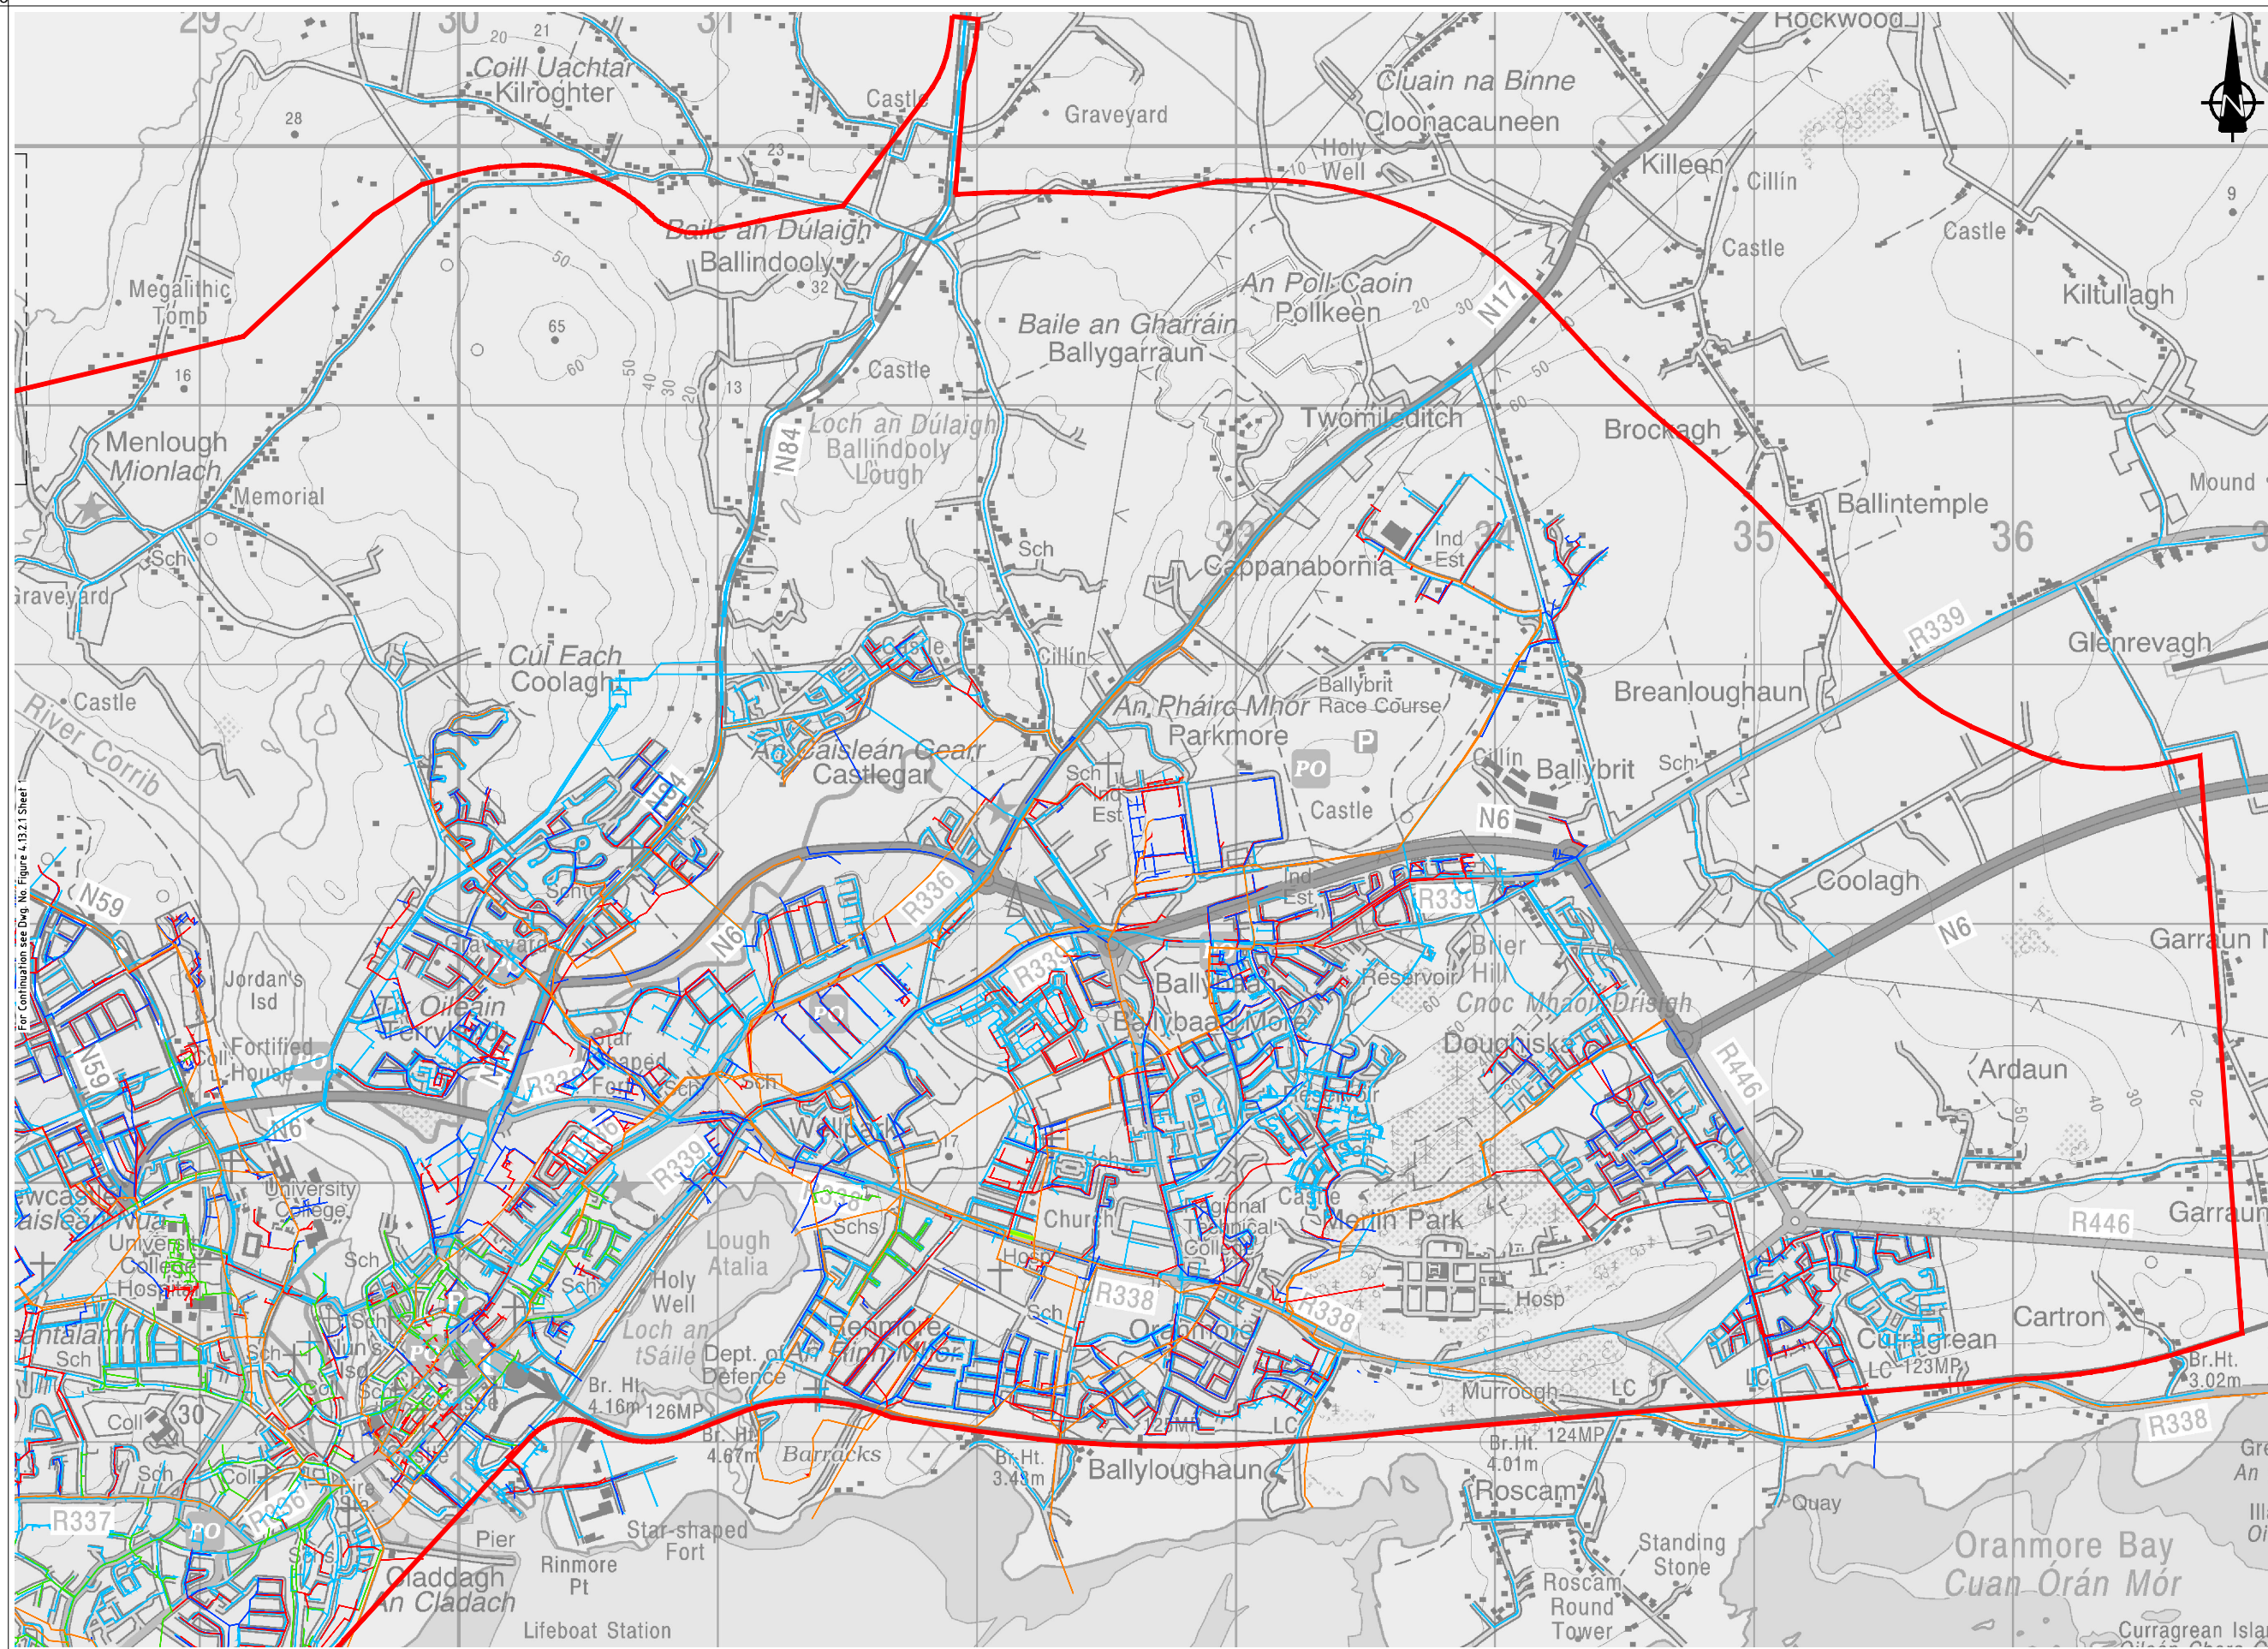

ROUTE SELECTION

- Legend:**
- Scheme Study Area Boundary
 - Watermain
 - Drainage Network:**
 - Combined
 - Foul
 - Overflow
 - Surface Water
 - Trunk

Includes Ordnance Survey Ireland data reproduced under OSI Licence number 2010/15CCMA/Galway County Council Unauthorised reproduction infringes Ordnance Survey Ireland and Government of Ireland copyright. © Ordnance Survey Ireland, 2010.

San áireamh tá sonraíocht Shuirbhíreacht Ordánais Éireann arna atáirgeadh faoi Cheadúnas OSI Uimh. 2010/15CCMA/Comhairle Contae na Galillíche. Sáráinn atáirgeadh neamhdáiríthe cóipeacht Shuirbhíreacht Ordánais Éireann agus Riailas na hÉireann. © Suirbhíreacht Ordánais Éireann, 2010.

Disclaimer Note:
The constraints shown are draft only and subject to change. More detailed assessments, on-going studies and the information received from the public may result in changes to these constraints.

Nóta Séanta:
Tá na srianta atá léirithe ina bhfoirm dréacht, d'fhéadfaí athraithe teacht orthu. Is mar thoradh ar mheasúnaithe níos mionchruinne, ar staidéir leanúnach agus ar eolas ón bpobal go ndéanfar athruithe ar na srianta seo.

Clients

Key Plan

Consultant

Corporate House
City East Business Park
Ballybrit, Galway, Ireland.

Tel +353 (0)91 460675
www.N6GalwayCity.ie
www.arup.ie

Job Title
N6 Galway City Transport Project

Scale
1:25,000 @ A3

Date:
August 2015

Drawing Title
Material Assets Non-Agricultural Existing Drainage Networks & Public Watermains Sheet 02 of 02

Route Selection

Job No	Drawing No	Issue
233985-00	Figure 4.13.2.2	11

Issue	Date	By	Chkd	Appd
I1	28/08/2015	KJ	MH	EMC