




- NOTES:**
1. ALL DIMENSIONS ARE SHOWN IN MILLIMETRES UNLESS NOTED OTHERWISE.
  2. ALL LEVELS ARE SHOWN IN METRES ABOVE ORDNANCE DATUM.

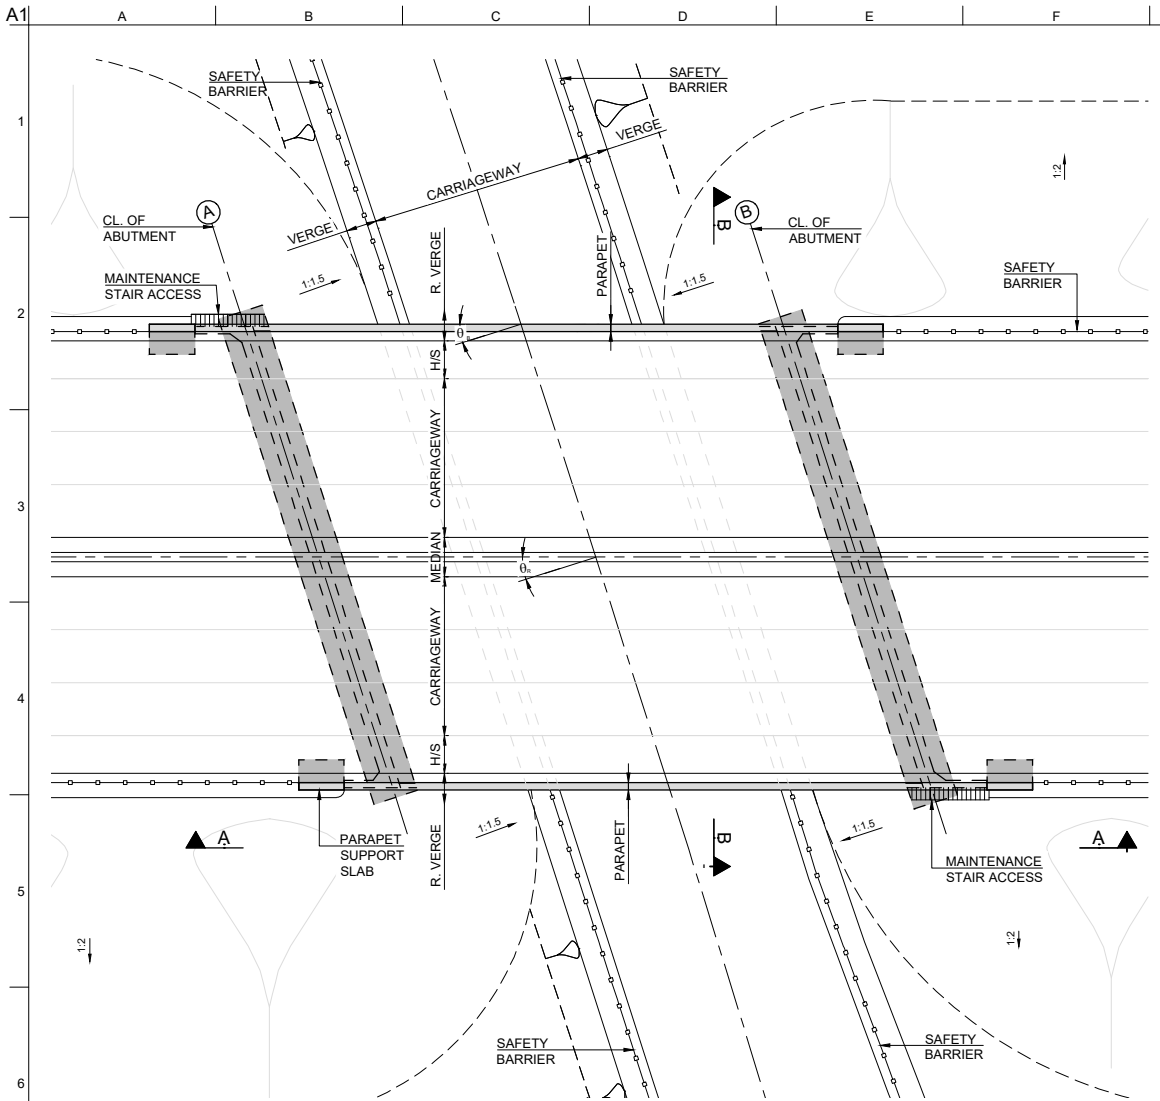


**PLAN ON BRIDGE**  
SCALE: 1:250

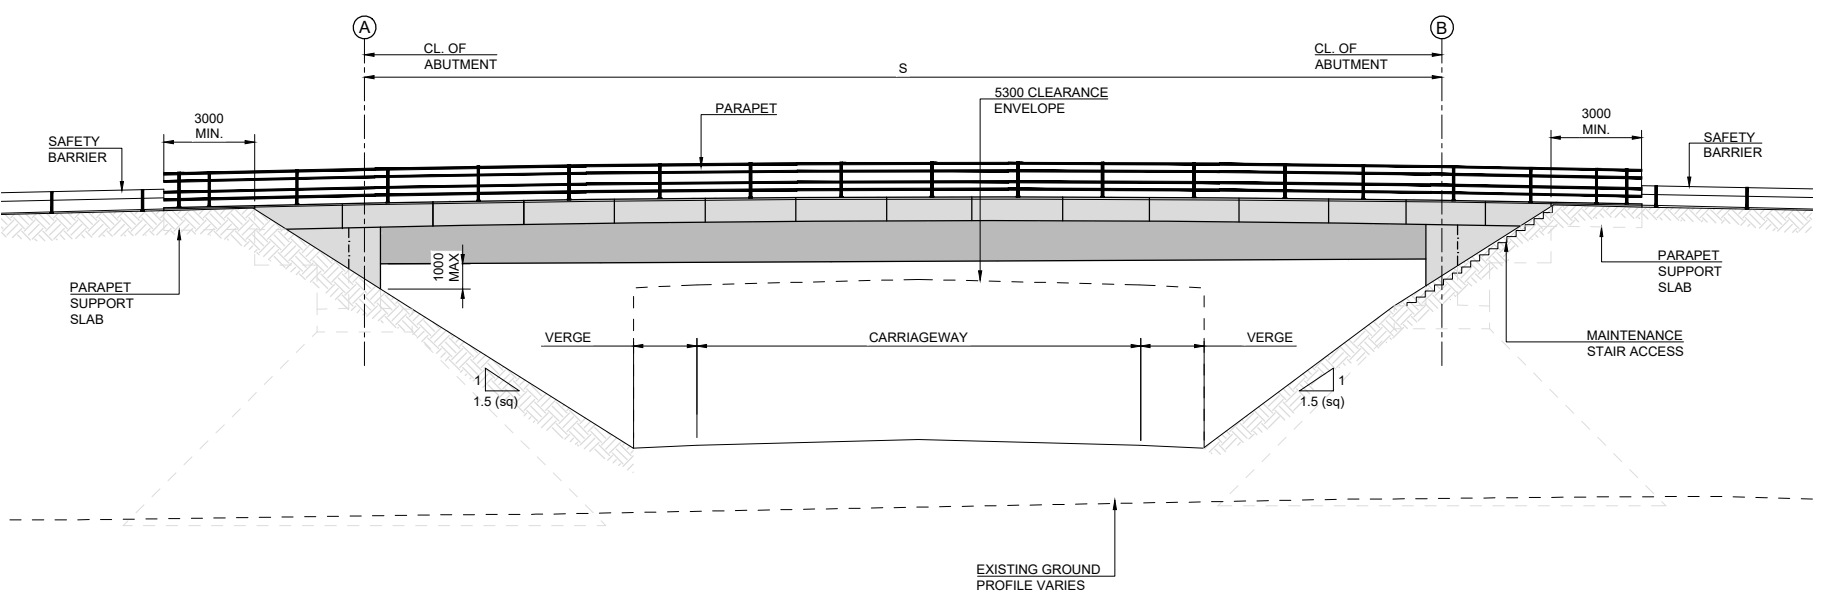

**SECTION A-A**  
SCALE: 1:125

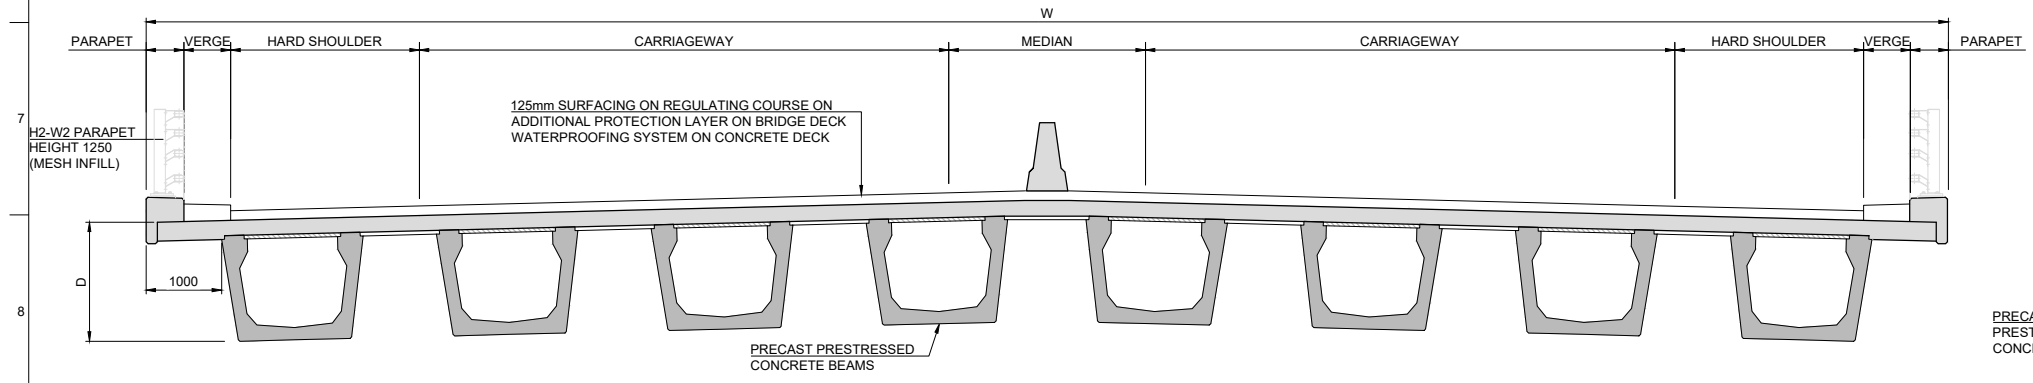

**SECTION B-B**  
SCALE: 1:50

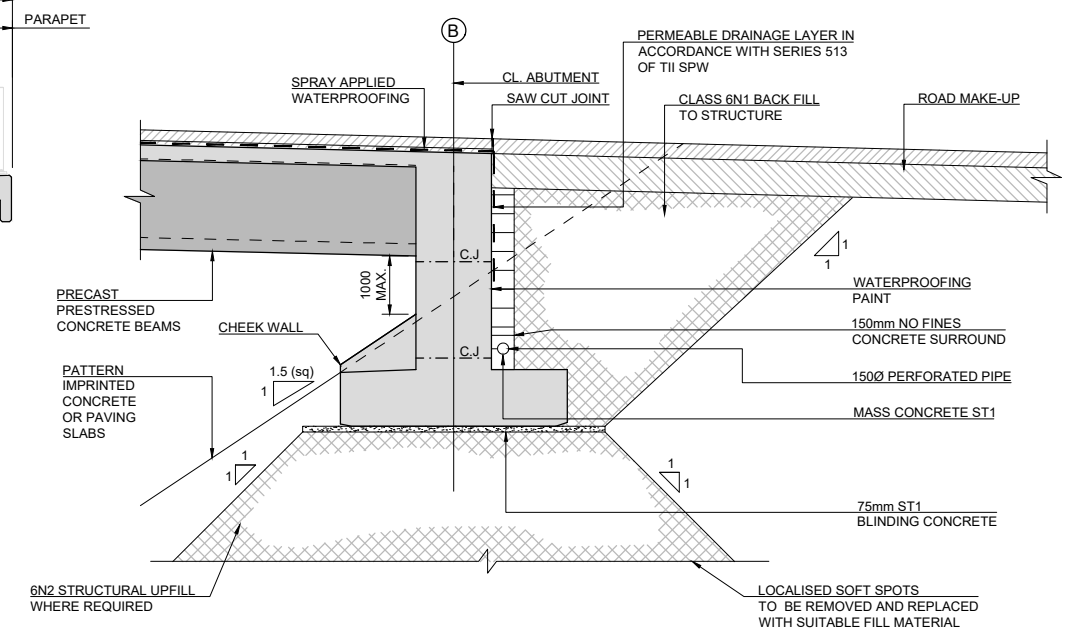

**TYPICAL ABUTMENT CROSS SECTION**  
SCALE: 1:50

| Reference | Name                           | Chainage | Span, S [m] | Width, W [m] | Structural Depth, D [m] | Bridge Skew Angle, $\theta_B$ (deg) | Road Skew Angle, $\theta_R$ (deg) |
|-----------|--------------------------------|----------|-------------|--------------|-------------------------|-------------------------------------|-----------------------------------|
| S08/02*   | N59 Moycullen Road Underbridge | 08+540   | 32.5        | 27.5         | 1.95                    | 30                                  | 30                                |

\* NOISE BARRIER REQUIRED AT THIS STRUCTURE

*Son díreabh tá sonraíocht Shuirbhíreacht Ordánais Éireann arna atáirgeadh fust Cheadúnas OSI Uimh. 2010/18CCMA/Comhairle Contae na Gaillimhe. Sírúisinn atáirgeadh neamhdaraithe cóipeacht Shuirbhíreacht Ordánais Éireann agus Rialtas na hÉireann. © Suirbhíreacht Ordánais Éireann, 2010.*

© Suirbhíreacht Ordánais Éireann. Gach ceart ar chosaint.  
Uimhir cheadúnais 2010/18CCMA/Comhairle Contae na Gaillimhe.

*Includes Ordnance Survey Ireland data reproduced under OSI Licence number 2010/18CCMA/Galway County Council. Unauthorised reproduction infringes Ordnance Survey Ireland and Government of Ireland copyright. © Ordnance Survey Ireland, 2010.*

© Ordnance Survey Ireland. All rights reserved. Licence number 2010/18CCMA/Galway County Council.

Clients

Consultant

Corporate House  
City East Business Park  
Ballybrit, Galway, Ireland.

Tel +353 (0)91 460675  
www.N6GalwayCity.ie  
www.arup.ie

Job Title  
**N6 Galway City Ring Road**

Scale  
**AS SHOWN @ A1**

Date  
**February 2018**

| Issue | Date       | By | Chkd | Appd |
|-------|------------|----|------|------|
| I5    | 22/02/2018 | PD | PM   | EMC  |
| I4    | 30/06/2017 | PD | PM   | EMC  |
| I3    | 20/04/2017 | PD | PM   | EMC  |
| I2    | 11/11/2016 | PD | PM   | EMC  |
| I1    | 04/07/2016 | PD | PM   | EMC  |

Drawing Title  
**Standard Underbridge Type 3**

Drawing Status

**For Information**

Job No  
**233985**

Drawing No  
**GCOB-1700-D-GEN-004**

Issue  
**15**