
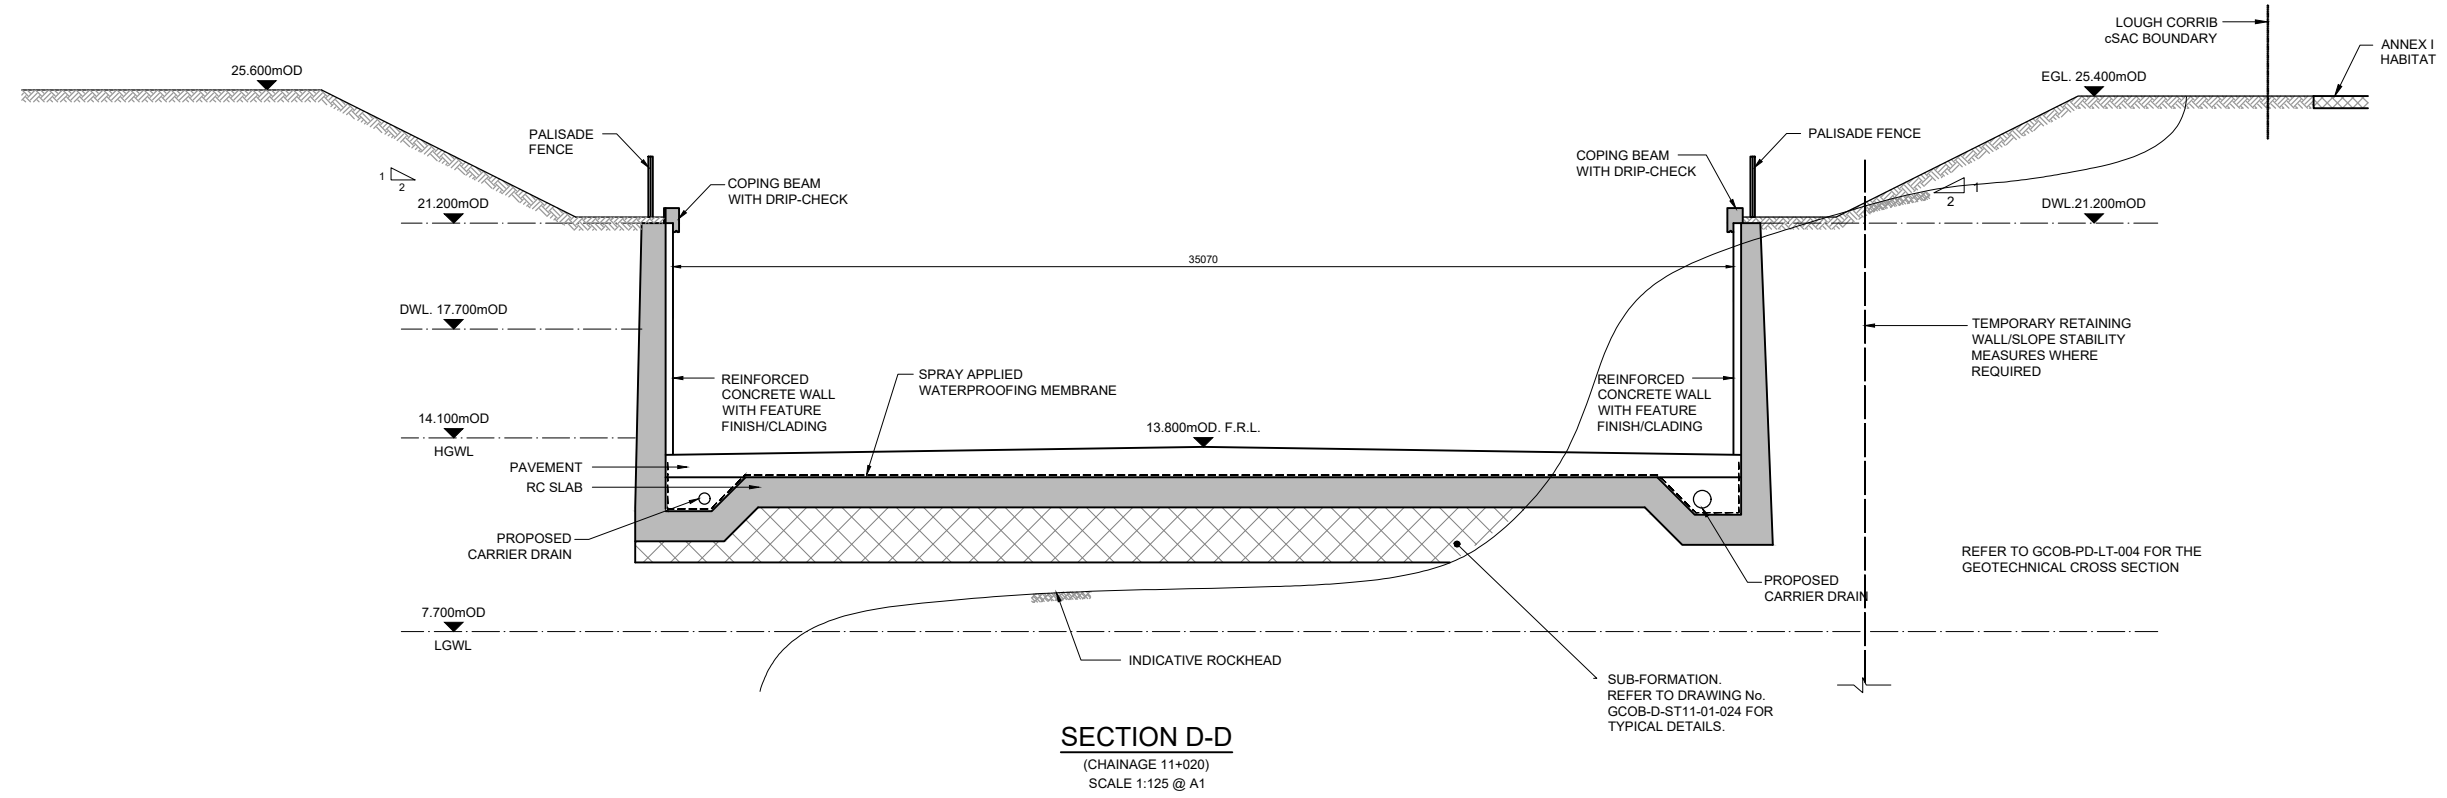


**Legend:**  
 EGL = Existing Ground Level  
 DWL = Design Water Level  
 HGWL = High Ground Water Level  
 LGWL = Low Ground Water Level

**NOTE:**  
 1. ALL DIMENSIONS ARE IN MILLIMETRES UNLESS NOTED OTHERWISE.  
 2. ALL LEVELS ARE SHOWN IN METERS ABOVE ORDNANCE DATUM.  
 3. FOR TYPICAL DETAILS SEE DRAWING GCOB-1700-D-S11-01-026.

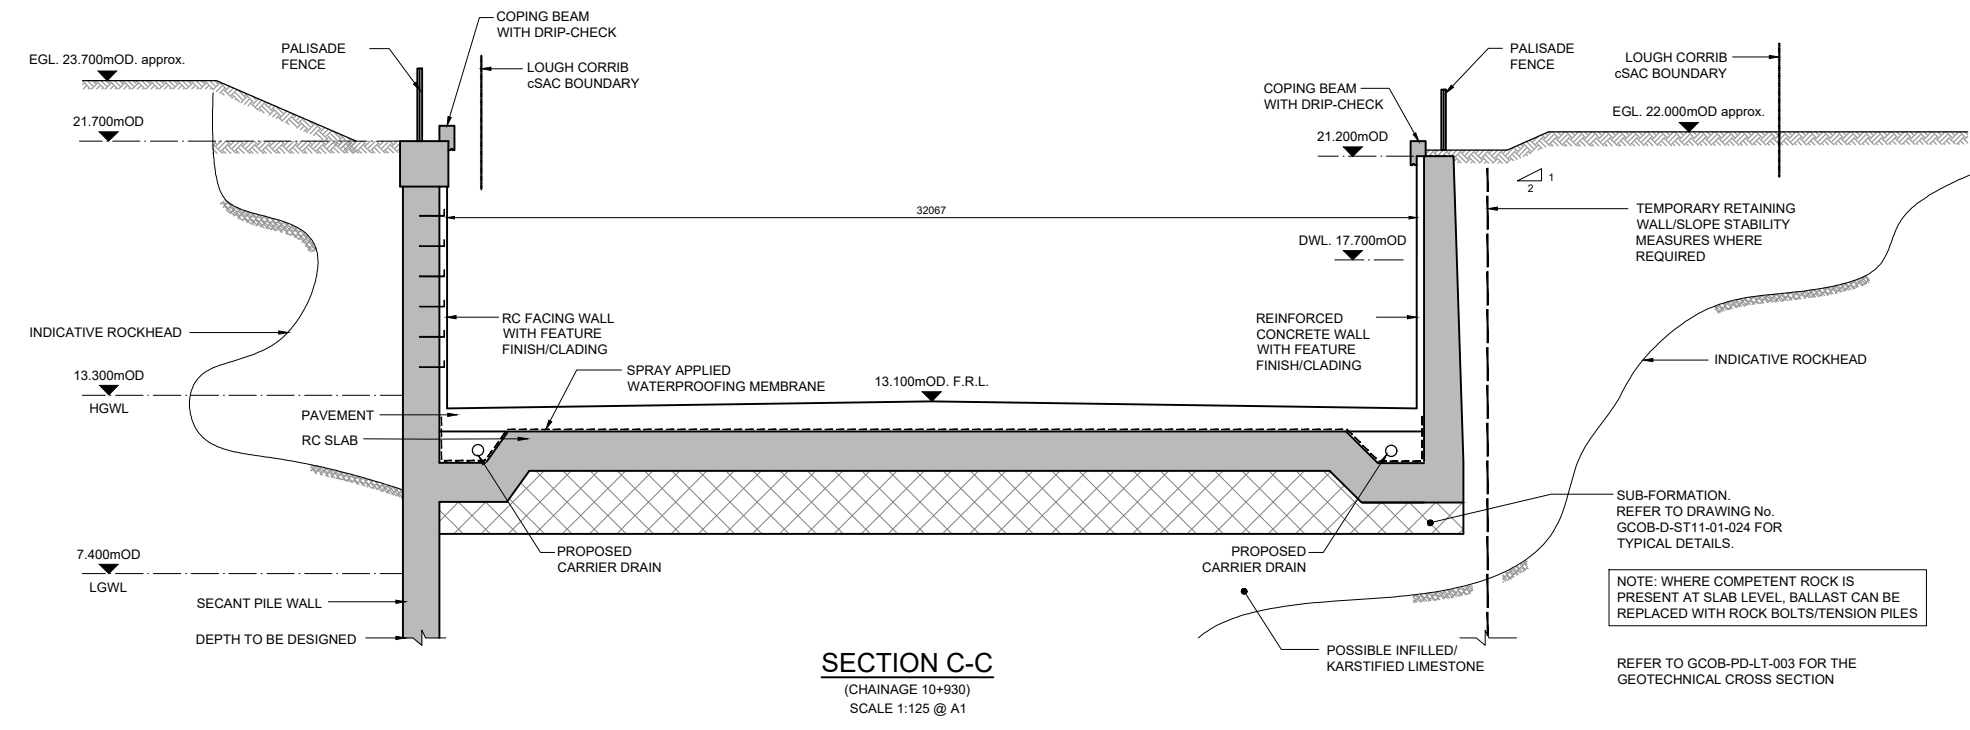

**Clients**

**Consultant**

Corporate House  
 City East Business Park  
 Ballybrit, Galway, Ireland.  
 Tel +353 (0)91 460675  
 www.N6GalwayCity.ie  
 www.arup.ie

**Job Title**  
 N6 Galway City Ring Road

**Scale**  
 1:125 @ A1 / 1:250 @ A3

**Date:**  
 February 2018

Issue	Date	By	Chkd	Appd
I4	22/02/2018	KJ	PM	PM
I3	17/10/2017	DC	PM	PM
I2	14/09/2017	DC	PM	PM
I1	27/02/2017	DC	PM	PM

**Drawing Title**  
 Lackagh Tunnel & Western Approach  
 Western Approach  
 Sections - Sheet 2 of 4

**Drawing Status**  
 For Information

**Job No**  
 233985-00

**Drawing No**  
 GCOB-1700-D-S11-01-022

**Issue**  
 14