


Legend:
 EGL = Existing Ground Level
 DWL = Design Water Level
 HGWL = High Ground Water Level
 LGWL = Low Ground Water Level

NOTE:
 1. ALL DIMENSIONS ARE IN MILLIMETRES UNLESS NOTED OTHERWISE.
 2. ALL LEVELS ARE SHOWN IN METERS ABOVE ORDNANCE DATUM.
 3. FOR TYPICAL DETAILS SEE DRAWING GCOB-1700-D-S11-01-026.

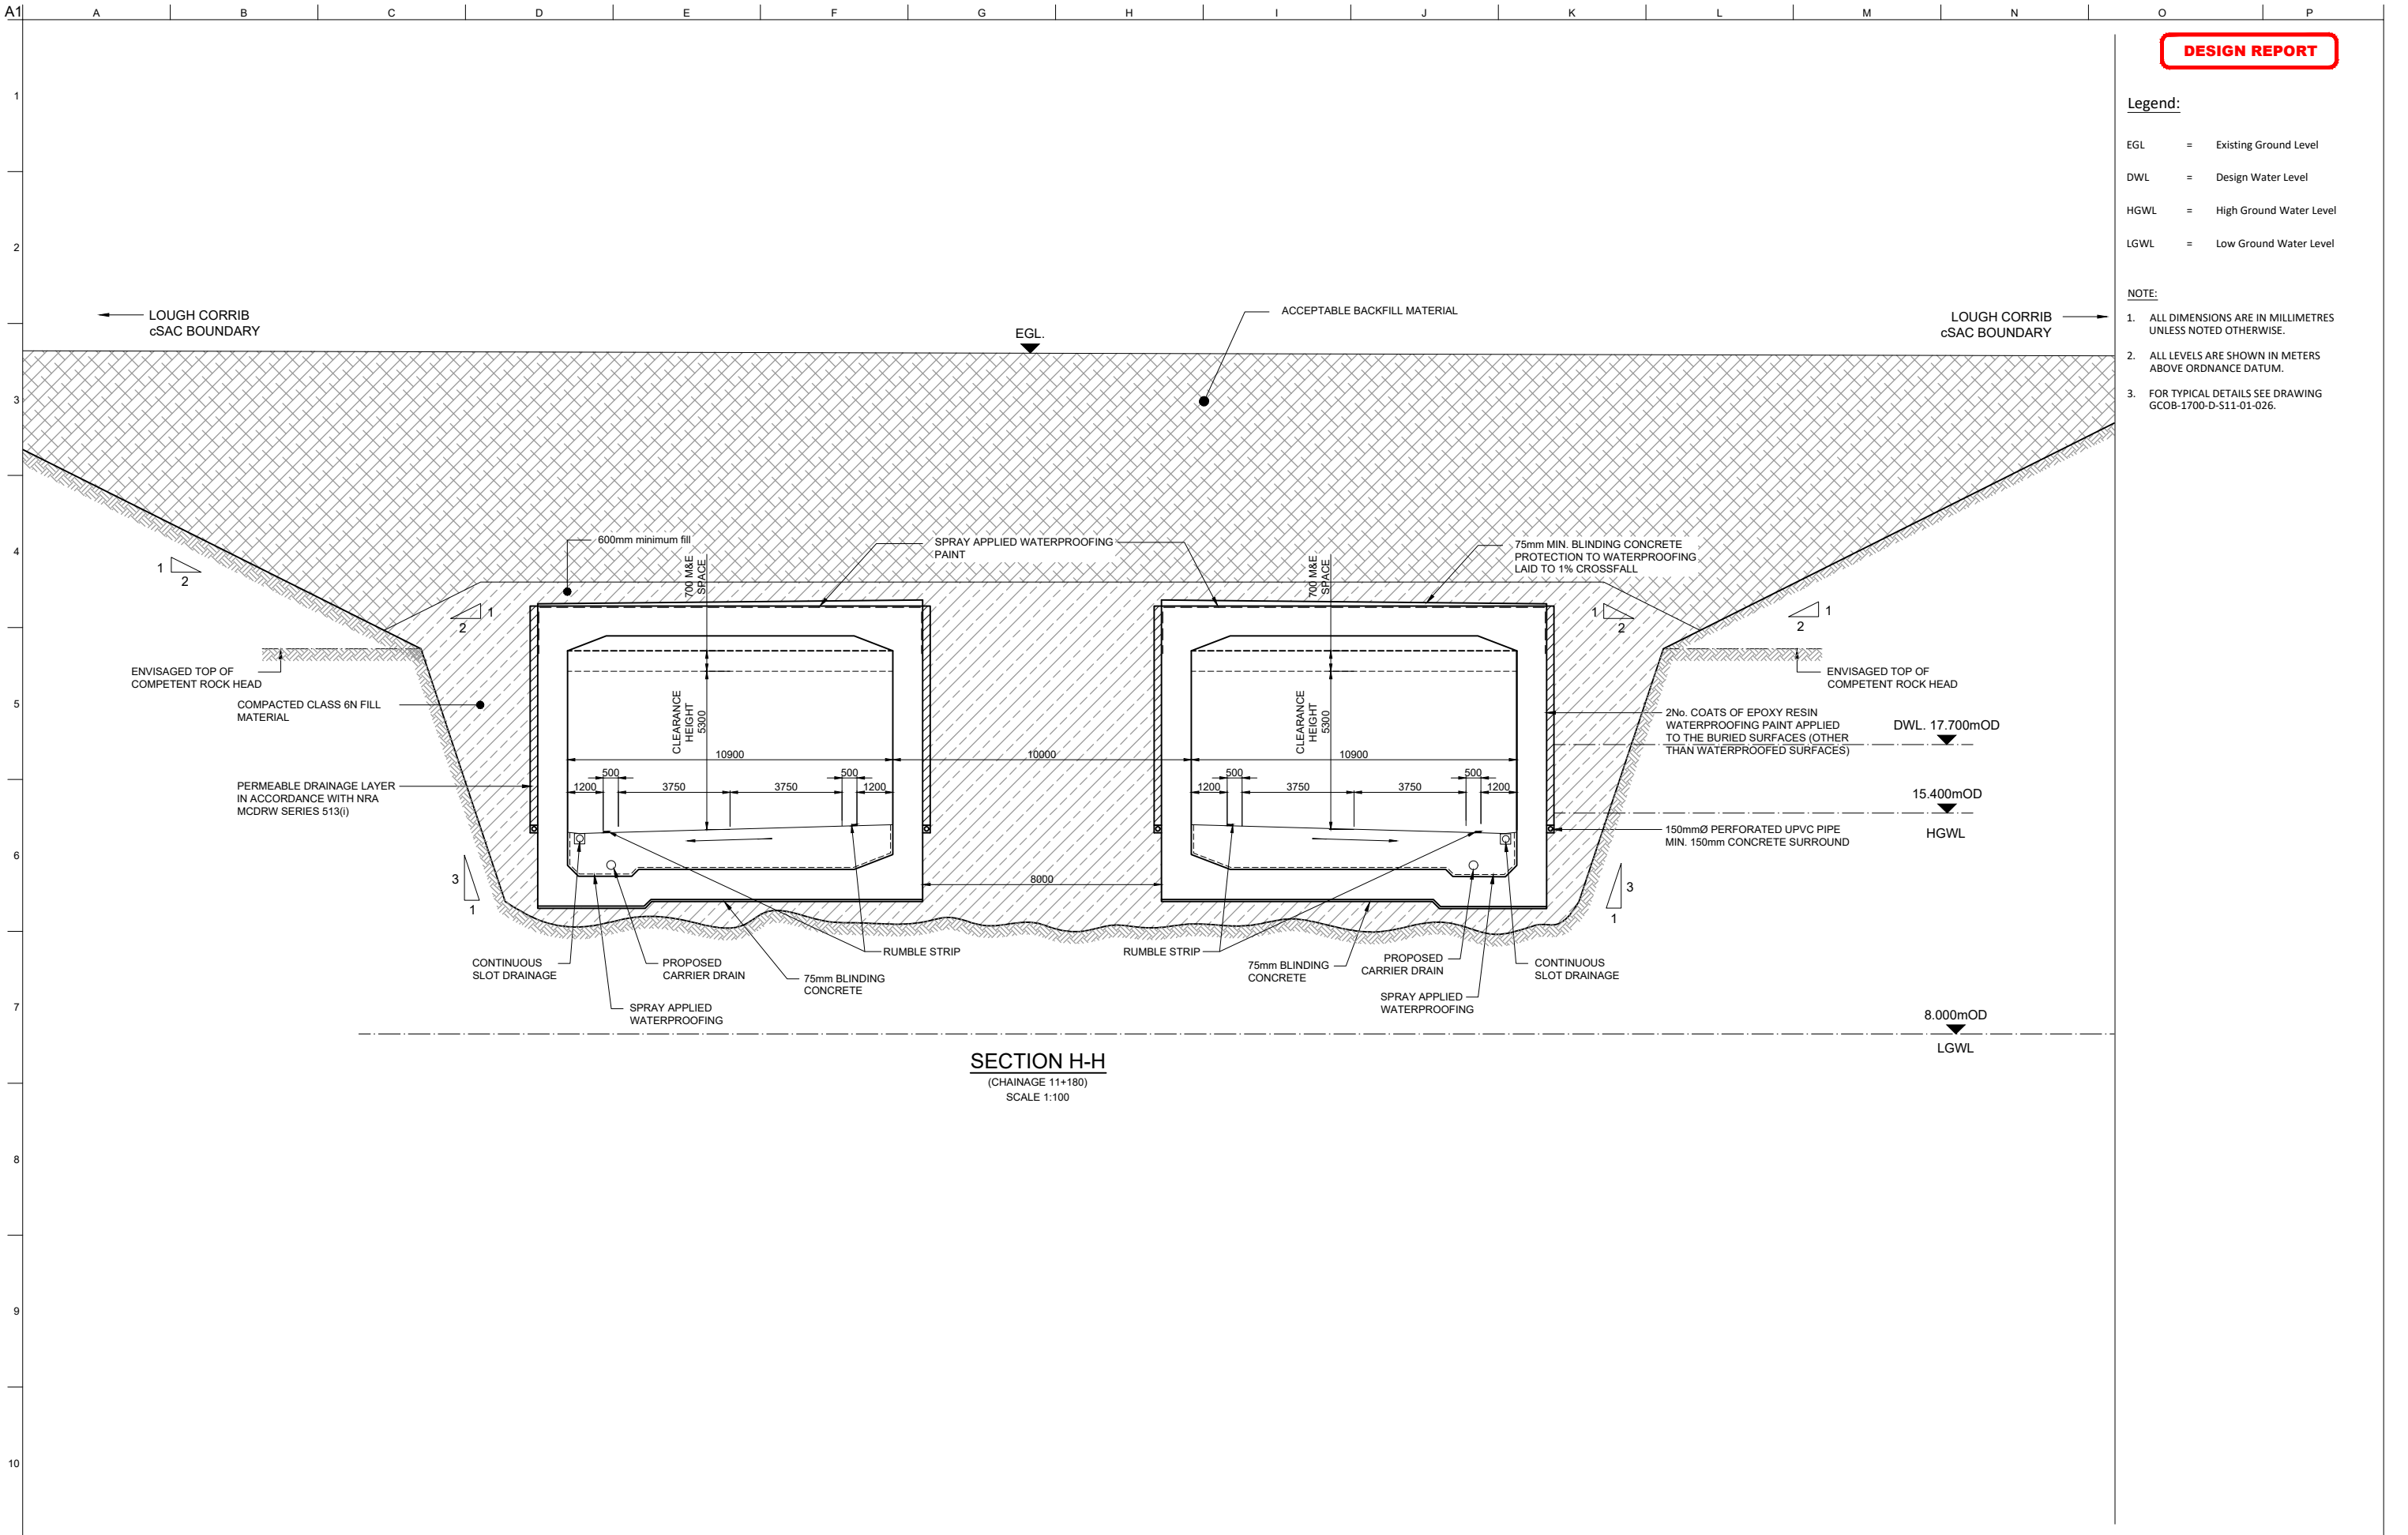

SECTION H-H
 (CHAINAGE 11+180)
 SCALE 1:100

Clients

Consultant

Corporate House
 City East Business Park
 Ballybrit, Galway, Ireland.
 Tel +353 (0)91 460675
 www.N6GalwayCity.ie
 www.arup.ie

Job Title
 N6 Galway City Ring Road

Scale
 1:100 @ A1 / 1:200 @ A3

Date:
 February 2018

Issue	Date	By	Chkd	Appd
I3	22/02/2018	DC	PM	PM
I2	14/09/2017	DC	PM	PM
I1	27/02/2017	DC	PM	PM

Drawing Title
 Lackagh Tunnel & Western Approach
 Western Approach
 Sections - Sheet 4 of 4

Drawing Status
 For Information

Job No
 233985-00

Drawing No
 GCOB-1700-D-S11-01-024

Issue
 I3