




- Legend:**
- DWL = Design Water Level
 - HGWL = High Ground Water Level
 - LGWL = Low Ground Water Level
 - Existing Ground Level
 - Top of RC Wall
 - Indicative Rock Head Level
 - Limestone Bedrock
 - Overburden
 - Acceptable Backfill Material

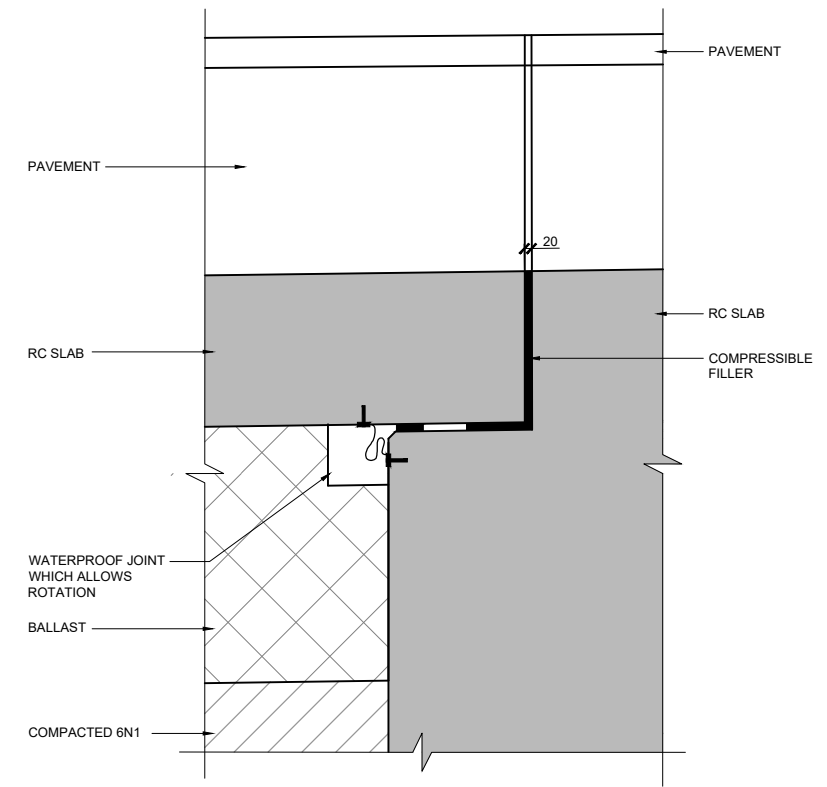

DETAIL A
SCALE 1:25

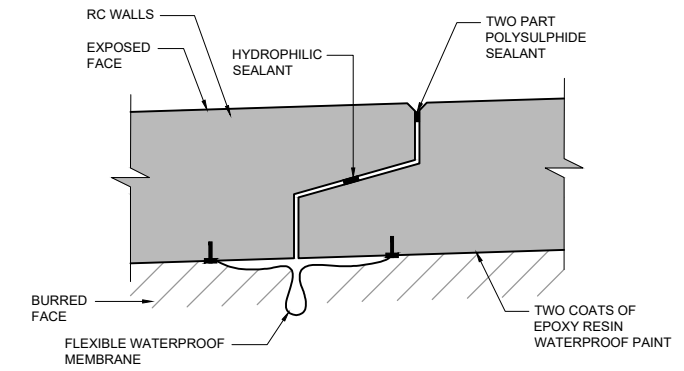

DETAIL B
SCALE 1:25

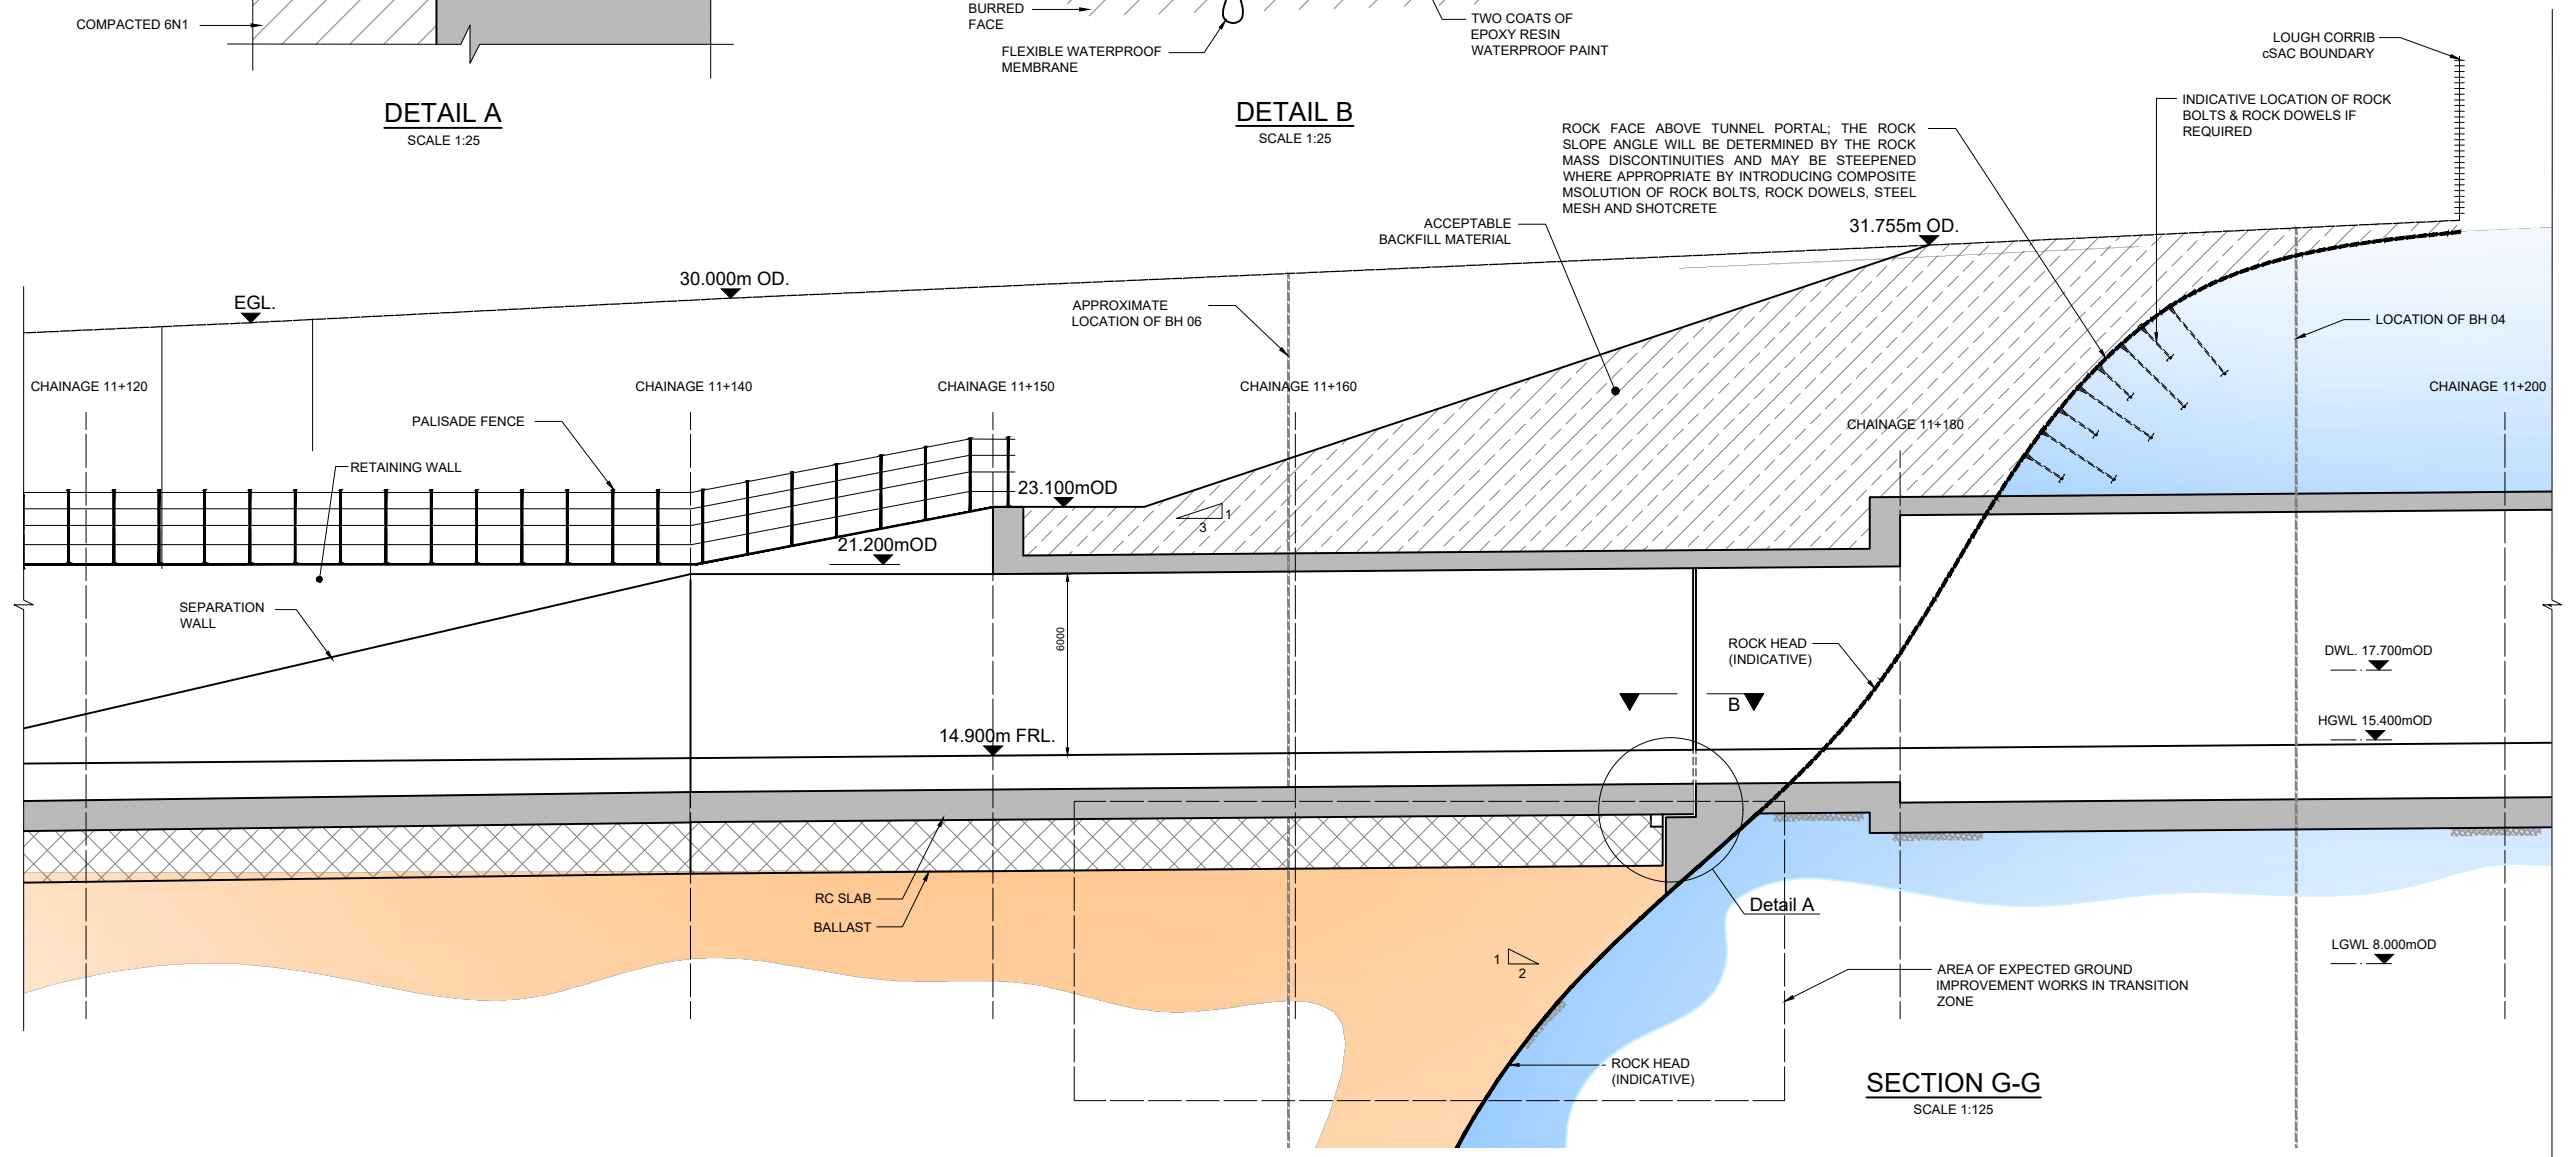

SECTION G-G
SCALE 1:125

Clients

Comhairle Chontae na Gaillimhe
Galway County Council

Galway City Transport Project

An Roinn Iompair
Turastoiríocht agus Spóirt

TII

Consultant

ARUP

Corporate House
City East Business Park
Ballybrit, Galway, Ireland.

Tel +353 (0)91 460675
www.N6GalwayCity.ie
www.arup.ie

Job Title

N6 Galway City Ring Road

Scale

1:125 @ A1 / 1:250 @ A3

Date: February 2018

Issue	Date	By	Chkd	Appd
I4	22/02/2018	DC	PM	PM
I3	17/10/2017	DC	PM	PM
I2	14/09/2017	DC	PM	PM
I1	27/02/2017	DC	PM	PM

Drawing Title

Lackagh Tunnel & Western Approach
Western Approach
Transition to Lackagh Tunnel

Drawing Status

For Information

Job No: 233985-00
Drawing No: GCOB-1700-D-S11-01-025
Issue: 14