


**ROUTE SELECTION**

- Legend:**
- Plan**
    - Proposed Geometry Plan
    - Route Corridor
  - Profile**
    - Existing Ground
    - Proposed Geometry Profile
    - FILL 15+m
    - FILL 10m - 15m
    - FILL 05m - 10m
    - FILL 00m - 05m
    - CUT 00m - 05m
    - CUT 05m - 10m
    - CUT 10m - 15m
    - CUT 15+m
    - TUNNEL

San áireamh tá sonraíocht Shuirbhíreacht Ordánais Éireann arna atáirgeadh faoi Chreachúnas OSI Uimh. 2010/15CCMA/Comhairle Contae na Gaillimhe. Sárú arna atáirgeadh neamhaidarthaí cúipcheart Shuirbhíreacht Ordánais Éireann agus Riailtas na hÉireann. © Shuirbhíreacht Ordánais Éireann, 2010.

Includes Ordnance Survey Ireland data reproduced under OSI Licence number 2010/15CCMA/Galway County Council. Unauthorised reproduction infringes Ordnance Survey Ireland and Government of Ireland copyright. © Ordnance Survey Ireland, 2010.

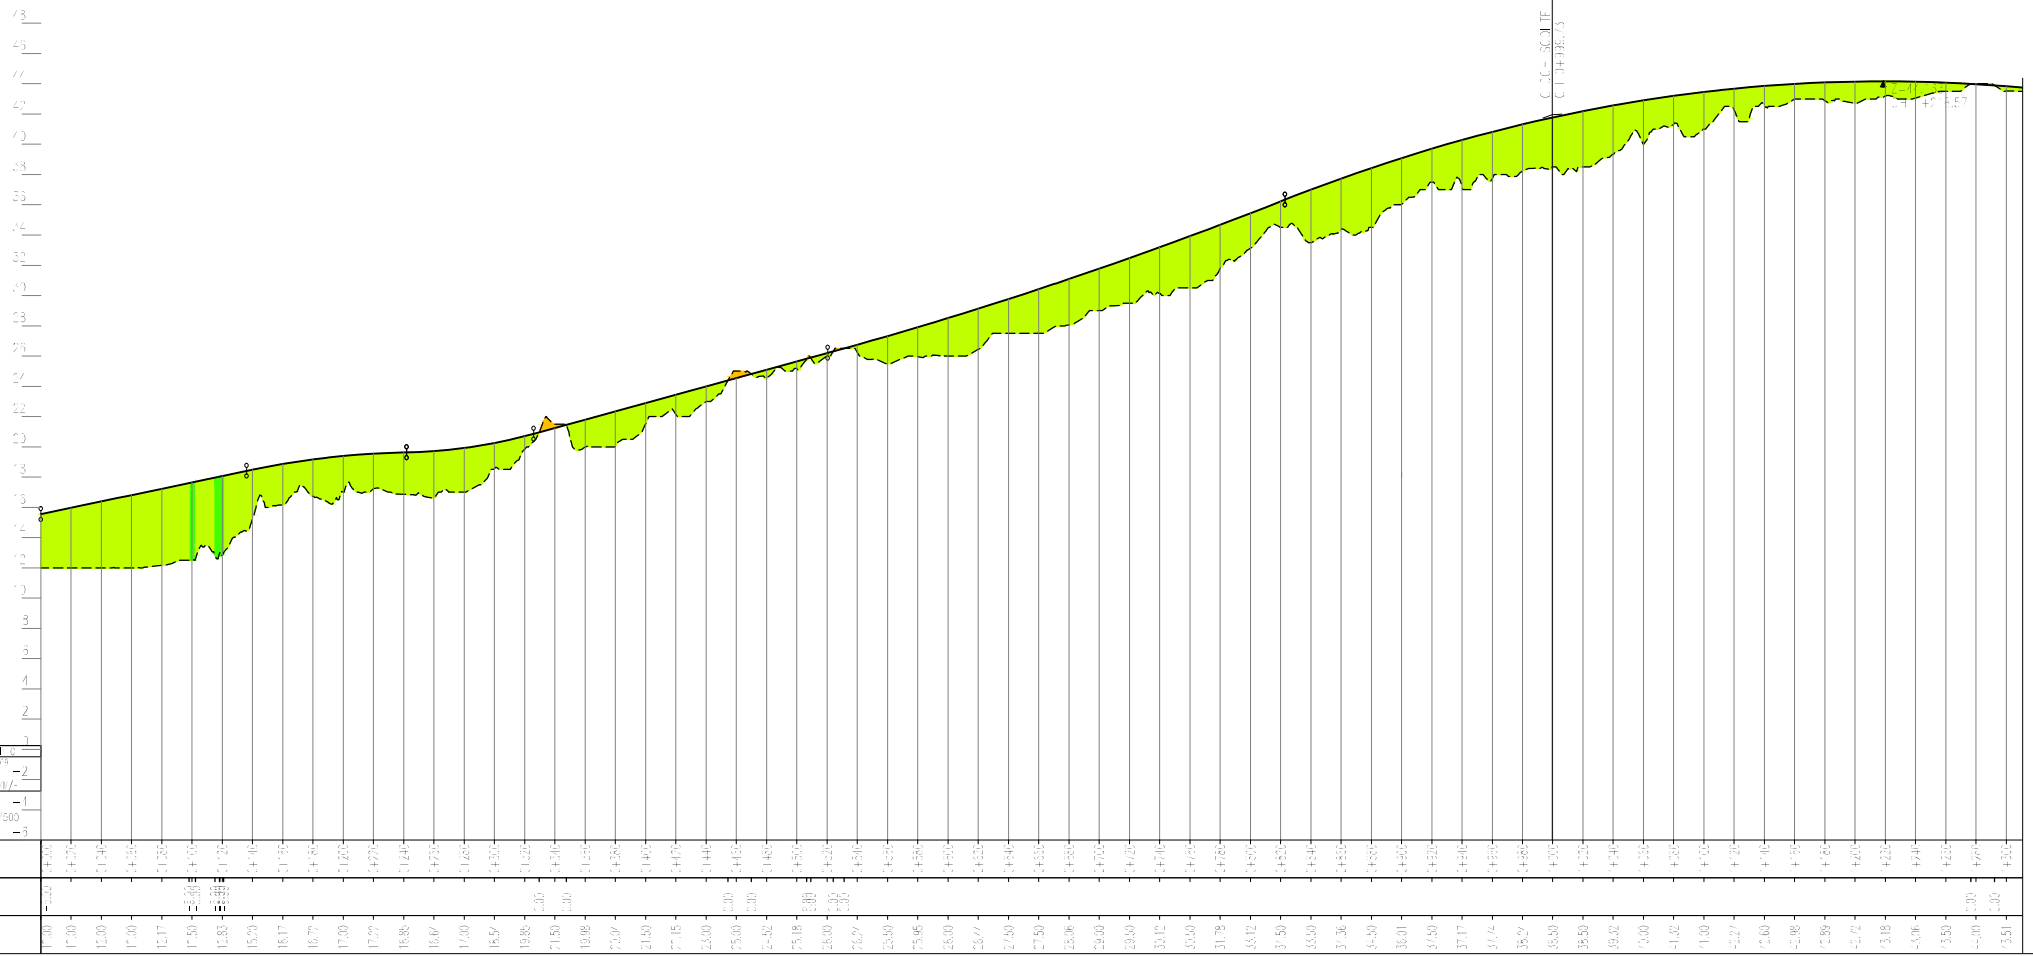


SCALE: 1:5000 (500)  
 DA UNITS: 1:500

**Disclaimer Note:**  
 The constraints and options shown are draft only and subject to change. More detailed assessments, on-going studies and the information received from the public may result in changes to these constraints and options.

**Nóta Séanta:**  
 Tá na srianta agus na roghanna atá léirithe ina bhfoirm dréacht, d'fhéadfaí athraithe teacht orthu. Is mar thoradh ar mheasúnaithe níos mionchruinne, ar staidéir leanúnach agus ar eolas ón bpobal go ndéanfar athruithe ar na srianta agus na roghanna seo.

Clients

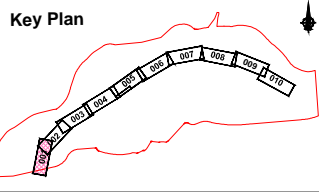

Consultant

Corporate House  
 City East Business Park  
 Ballybrit, Galway, Ireland.

Tel +353 (0)91 460675  
 www.N6GalwayCity.ie  
 www.arup.ie

Job Title  
**N6 Galway City Transport Project**

Scale  
**1:5000 @ A3**

Date:  
**August 2015**

Issue	Date	By	Chkd	Appd
11	28/08/2015	KJ	MH	EMC

Drawing Title  
**Route Options :Pink  
 Mainline Plan/Profile - CH.0+000 to CH.1+300  
 Sheet 1 of 10**

Drawing Status  
**Route Selection**

Job No <b>233985</b>	Drawing No <b>Figure 6.3.5.1</b>	Issue <b>11</b>
-------------------------	-------------------------------------	--------------------