



- LEGEND**
- DESIGN
 - ANNEX I HABITAT
 - LOUGH CORRIB cSAC BOUNDARY
 - TEMPORARY RETAINING ELEMENT OR SLOPE STABILITY MEASURES
 - 1:2 SLOPE FROM BOTTOM OF APPROACH STRUCTURE TO GROUND LEVEL
 - SECANT PILE WALL
 - RC TROUGH WALL

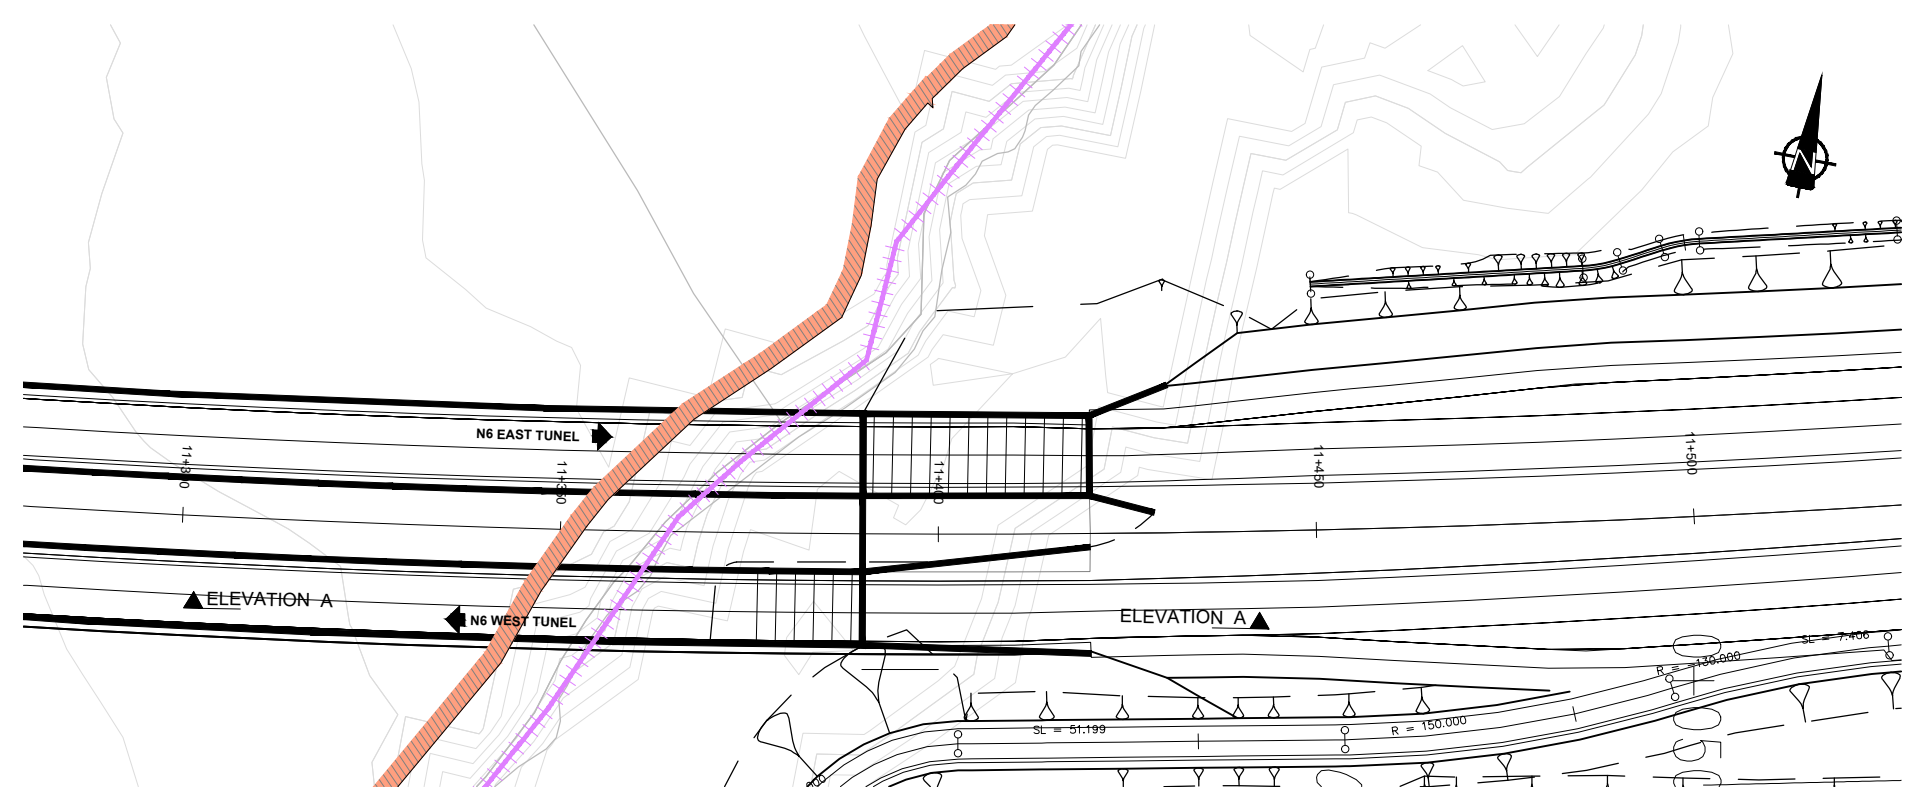

EASTERN APPROACH & TUNNEL PLAN
SCALE 1:500

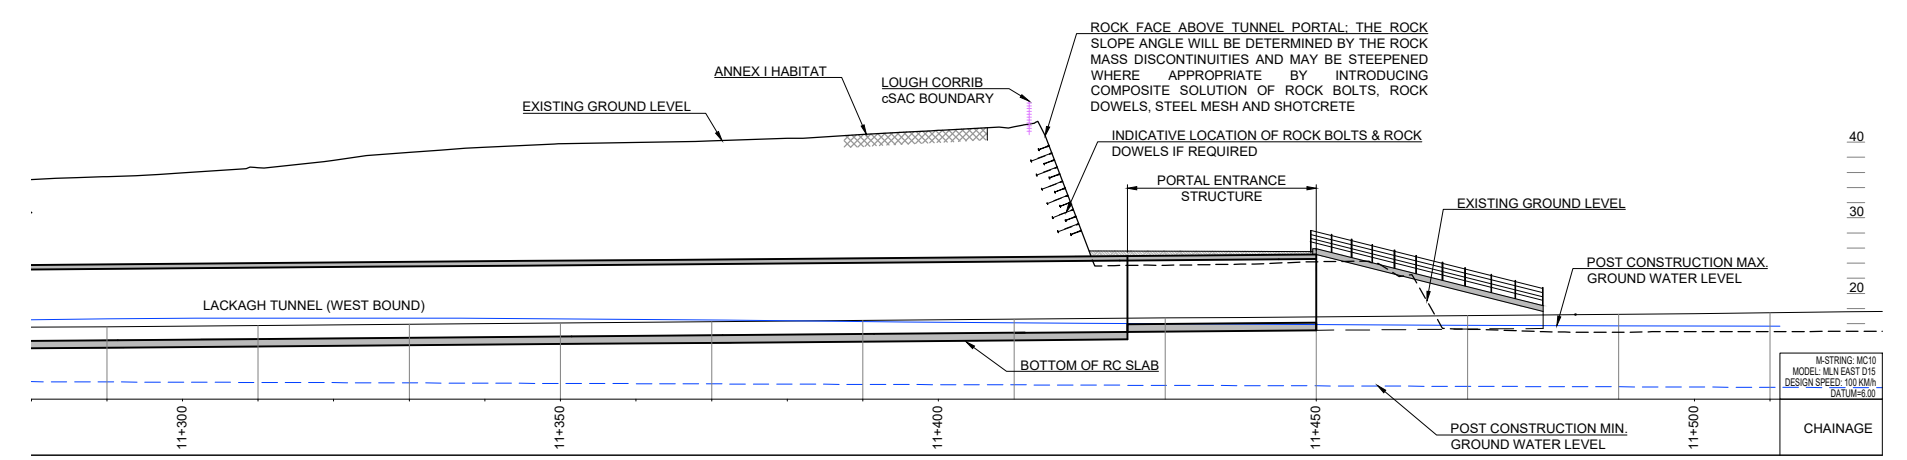

EASTERN APPROACH & TUNNEL ELEVATION A-A
SCALE 1:500

San díreámh tá sonraíocht Shuirbhíreacha Ordánais Éireann arna atáirgeadh faoi Cheadúnas OSI Uimh. 2010/18CCMA/Comhairle Contae na Gaillimhe. Sírúinn atáirgeadh neamhdaraithe cóipeacht Shuirbhíreacha Ordánais Éireann agus Rialtas na hÉireann. © Suirbhíreacha Ordánais Éireann, 2010.

© Suirbhíreacha Ordánais Éireann. Gach ceart ar chosaint. Uimhir cheadúnais 2010/18CCMA/Comhairle Contae na Gaillimhe.

Includes Ordnance Survey Ireland data reproduced under OSI Licence number 2010/18CCMA/Galway County Council. Unauthorised reproduction infringes Ordnance Survey Ireland and Government of Ireland copyright. © Ordnance Survey Ireland, 2010.

© Ordnance Survey Ireland. All rights reserved. Licence number 2010/18CCMA/Galway County Council.

Clients

Comhairle Chontae na Gaillimhe
Galway County Council

Galway City Transport Project

Air Roinn Iompair Turasóireachta agus Spóirt
Department Transport, Tourism and Sport

TII
Transport Infrastructure Ireland

Consultant

ARUP

Corporate House
City East Business Park
Ballybrit, Galway, Ireland.

Tel +353 (0)91 460675
www.N6GalwayCity.ie
www.arup.ie

Job Title

N6 Galway City Ring Road

Scale

1:500 @ A1 / 1:1000 @ A3

Date:

February 2018

Issue	Date	By	Chkd	Appd
I2	22/02/2018	TP	PM	PM
I1	14/09/2017	TP	PM	PM

Drawing Title

Lackagh Tunnel
Eastern Approach Plan & Elevation

Drawing Status

For Information

Job No	Drawing No	Issue
233985-00	GCOB-1700-D-S11-01-030	I2