




- NOTES:**
- ALL DIMENSIONS ARE SHOWN IN MILLIMETRES UNLESS NOTED OTHERWISE.
 - ALL LEVELS ARE SHOWN IN METRES ABOVE ORDNANCE DATUM.

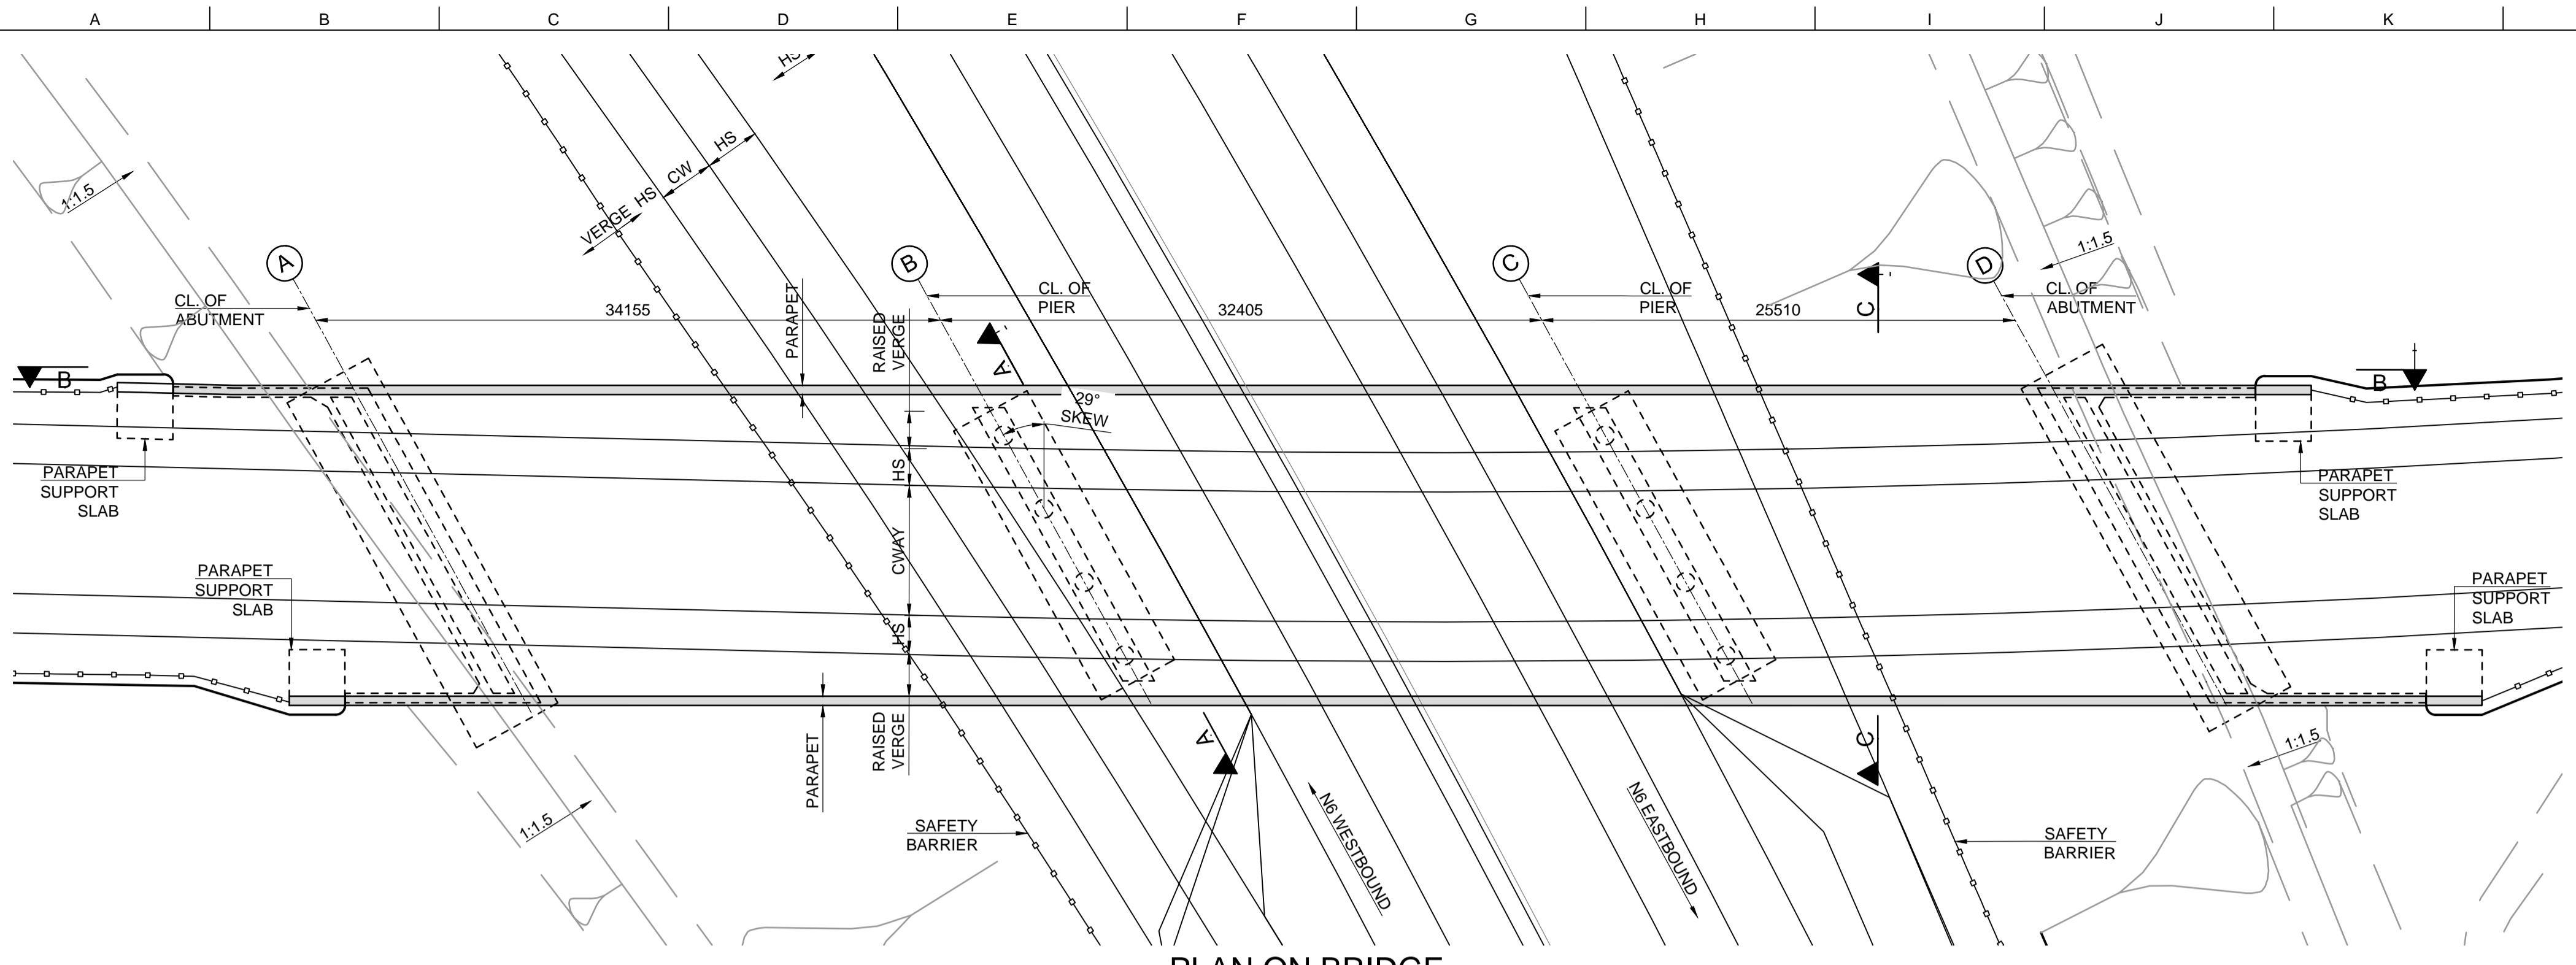


PLAN ON BRIDGE
SCALE: 1:250

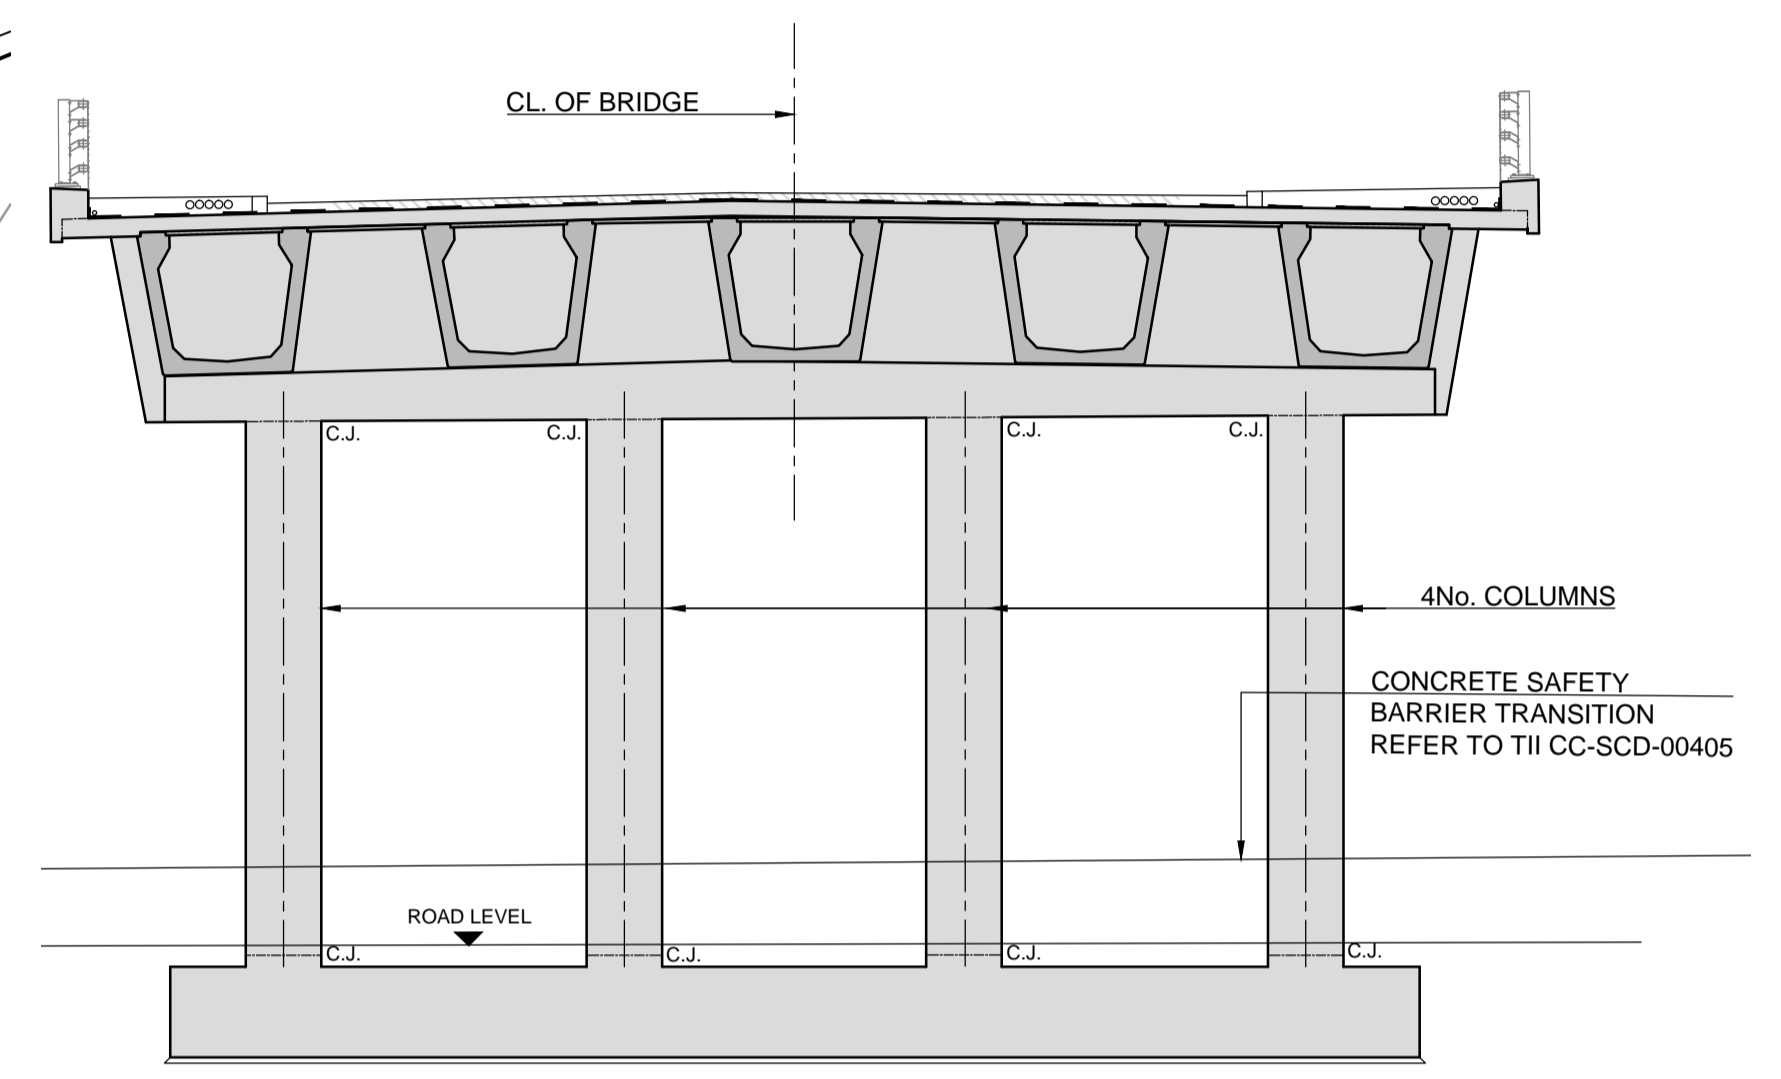


SECTION C-C
SCALE: 1:100

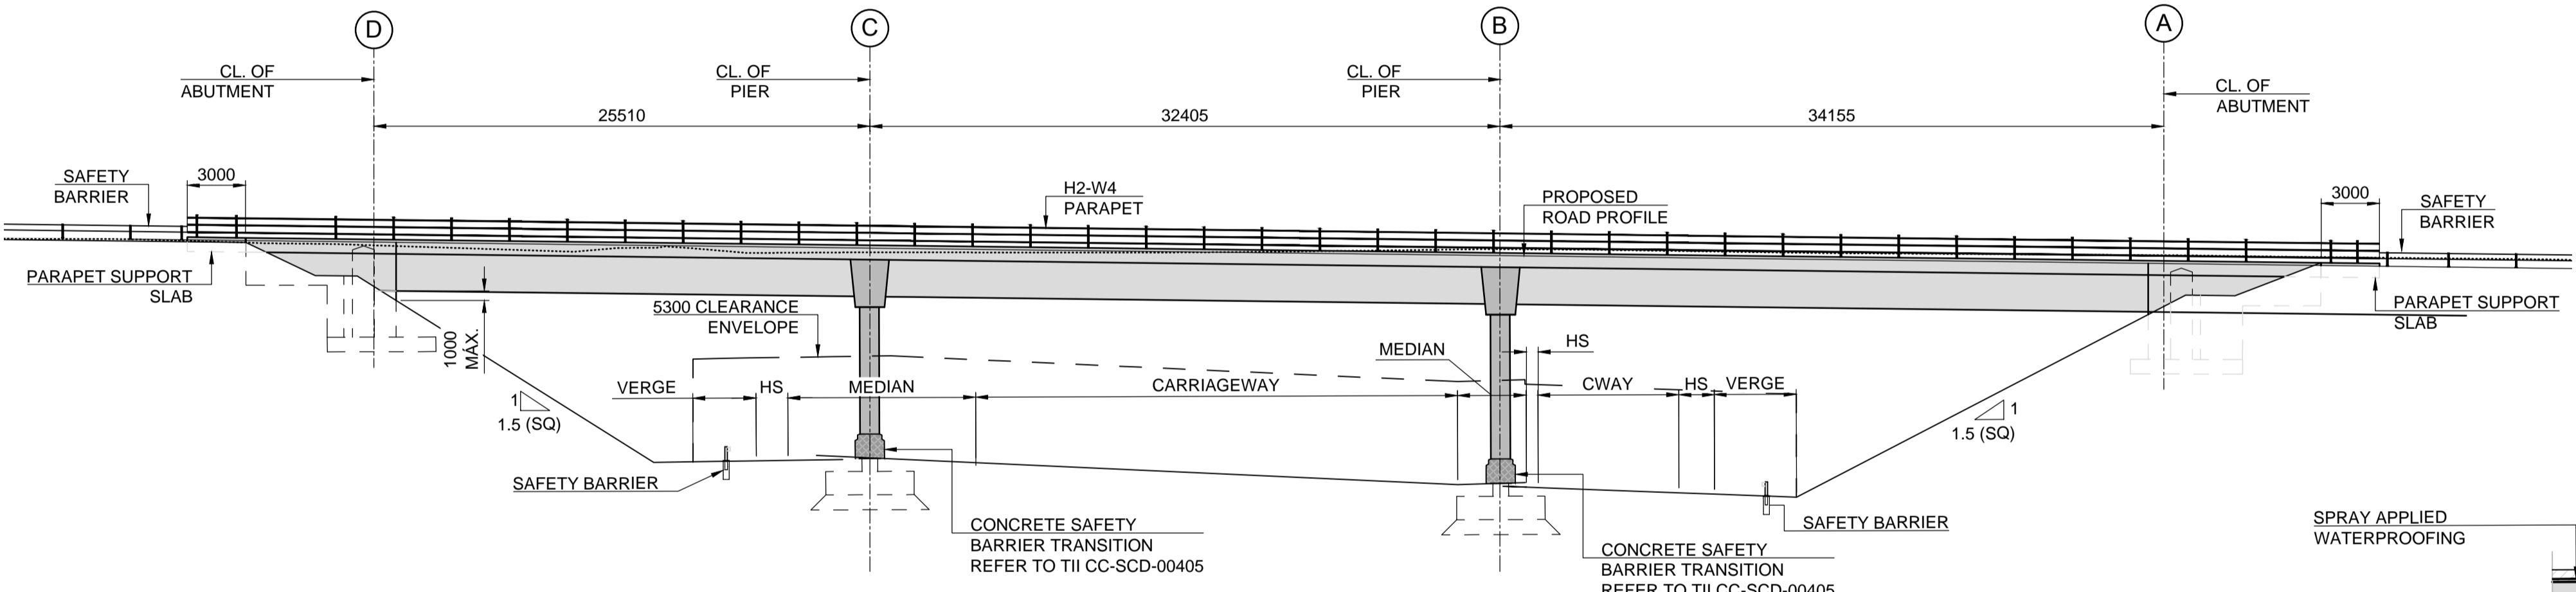

SECTION B-B
SCALE: 1:250

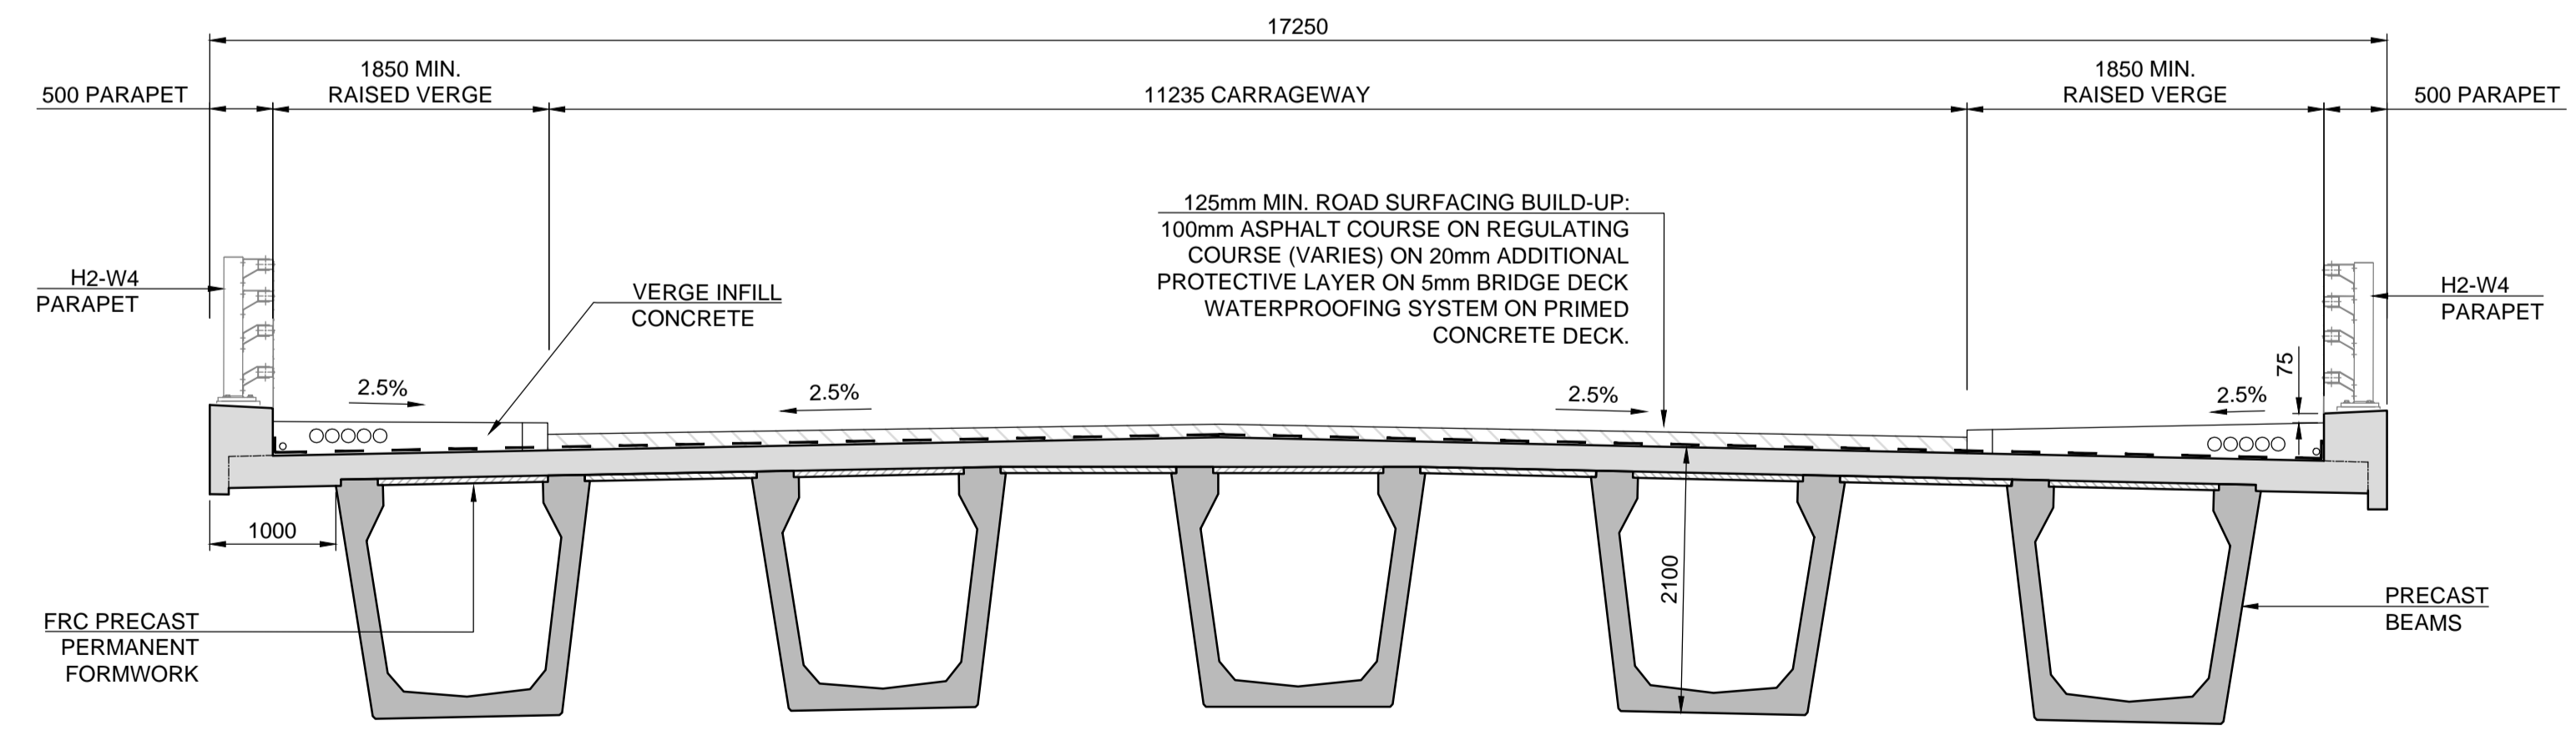

SECTION A-A
SCALE: 1:50

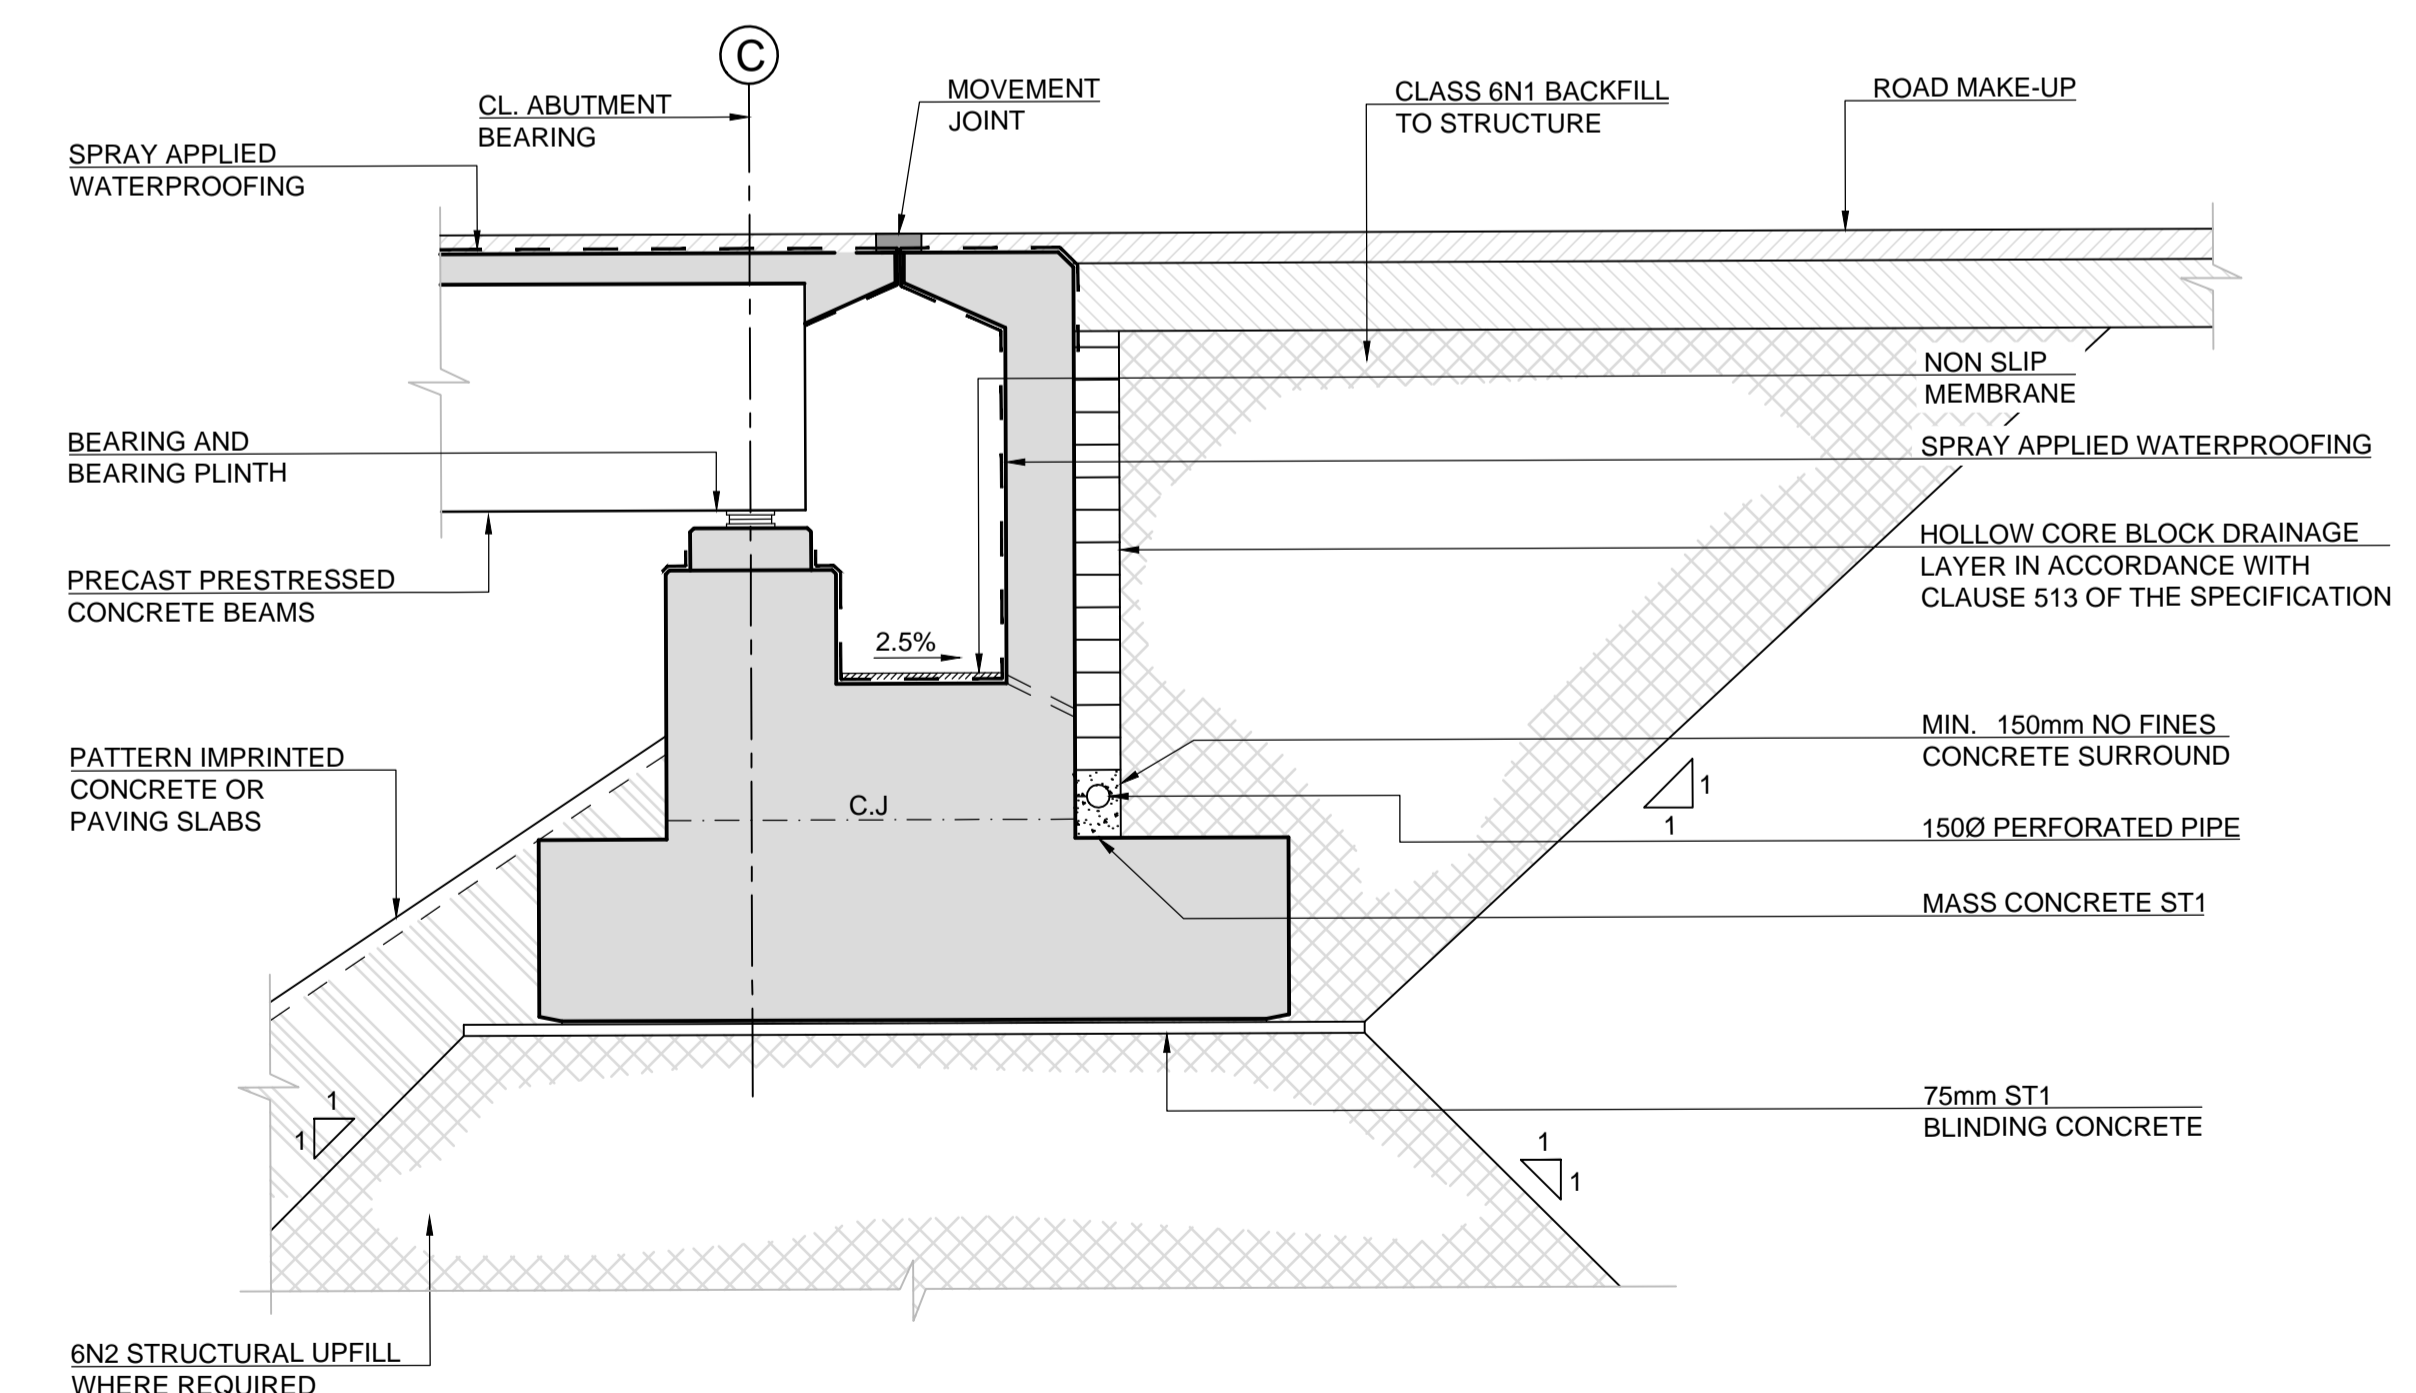

TYPICAL ABUTMENT CROSS SECTION
SCALE: 1:50

San áireamh tá sonraíocht Shuirbhíreacha Ordnáis Éireann arna áitirgeadh faoi Cheadúnas OSi Uimh. 2010/18CCMA/Comhairle Contae na Gaillimhe. Sárionn áitirgeadh neamhdáraithe cóipeacht Shuirbhíreacha Ordnáis Éireann agus Bialtas na hÉireann. © Suirbhíreacha Ordnáis Éireann, 2010.

© Suirbhíreacha Ordnáis Éireann. Gach ceart ar chosaint. Uimhir cheadúnais 2010/18CCMA/Comhairle Contae na Gaillimhe. Includes Ordnance Survey Ireland data reproduced under OSi Licence number 2010/18CCMA/Galway County Council. Unauthorised reproduction infringes Ordnance Survey Ireland and Government of Ireland copyright. © Ordnance Survey Ireland, 2010. © Ordnance Survey Ireland. All rights reserved. Licence number 2010/18CCMA/Galway County Council.

Clients

Consultant

Corporate House
City East Business Park
Ballybrit, Galway, Ireland.

Tel +353 (0)91 460675
www.N6GalwayCity.ie
www.arup.ie

Job Title
N6 Galway City Ring Road

Scale
AS SHOWN @ A1

Date
February 2018

Issue	Date	By	Chkd	Appd
I3	22/02/2018	MS	PM	EMC
I2	30/06/2017	MS	PM	EMC
I1	10/10/2016	PD	PM	EMC

Drawing Title
Standard Overbridge Structure S14-01

Drawing Status

For Information

Job No
233985

Drawing No
GCOB-1700-D-S14-01-001

Issue
13