


San áireamh tá sonraíocht Shuirbhíreacht Ordois Éireann arna éirígeadh faoi Cheadúnas OSI Uimh. 2010/15CCMA/Comhairle Contae na Gaillimhe. Séirísean éirígeadh neamhdánaithe cásicheart Shuirbhíreacht Ordois Éireann agus Riailtas na hÉireann. © Suirbhíreacht Ordois Éireann, 2010.
Includes Ordnance Survey Ireland data reproduced under OSI Licence number 2010/15CCMA/Galway County Council. Unauthorised reproduction infringes Ordnance Survey Ireland and Government of Ireland copyright. © Ordnance Survey Ireland, 2010.

Disclaimer Note:
The constraints shown are draft only and subject to change. More detailed assessments, on-going studies and the information received from the public may result in changes to these constraints. Any changes to the constraints may affect other information on the public display drawings.

Nóta Séanta:
Tá na srianta atá léirithe ina bhfoirm dréacht, d'fhéadfaí athraithe teacht arthu. Is mar thoradh ar mheasúnaithe níos mionchruinne, ar staidéar leanúnach agus ar eolas ón bpobal go ndéanfar athruithe ar na srianta seo. D'fhéadfaid ag oon athrú ar na srianta tionschar a dhéanamh ar na líneochtaí taispeána poiblí.

Clients

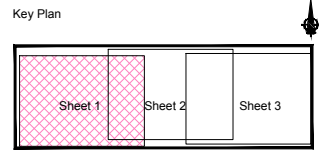

Consultant

Corporate House
City East Business Park
Ballybri, Galway, Ireland.

Tel +353 (0)91 460675
www.N6GalwayCity.ie
www.arup.ie

Job Title
N6 Galway City Transport Project

Scale
N.T.S.

Date:
August 2015


Issue	Date	By	Chkd	Appd
I1	28/08/2015	KJ	MH	EMC

Drawing Title
4th Environmental Workshop Display

Sheet 1 of 3

Route Selection

Job No: 233985-00 | Drawing No: Figure 7.2.1.1 | Issue: I1

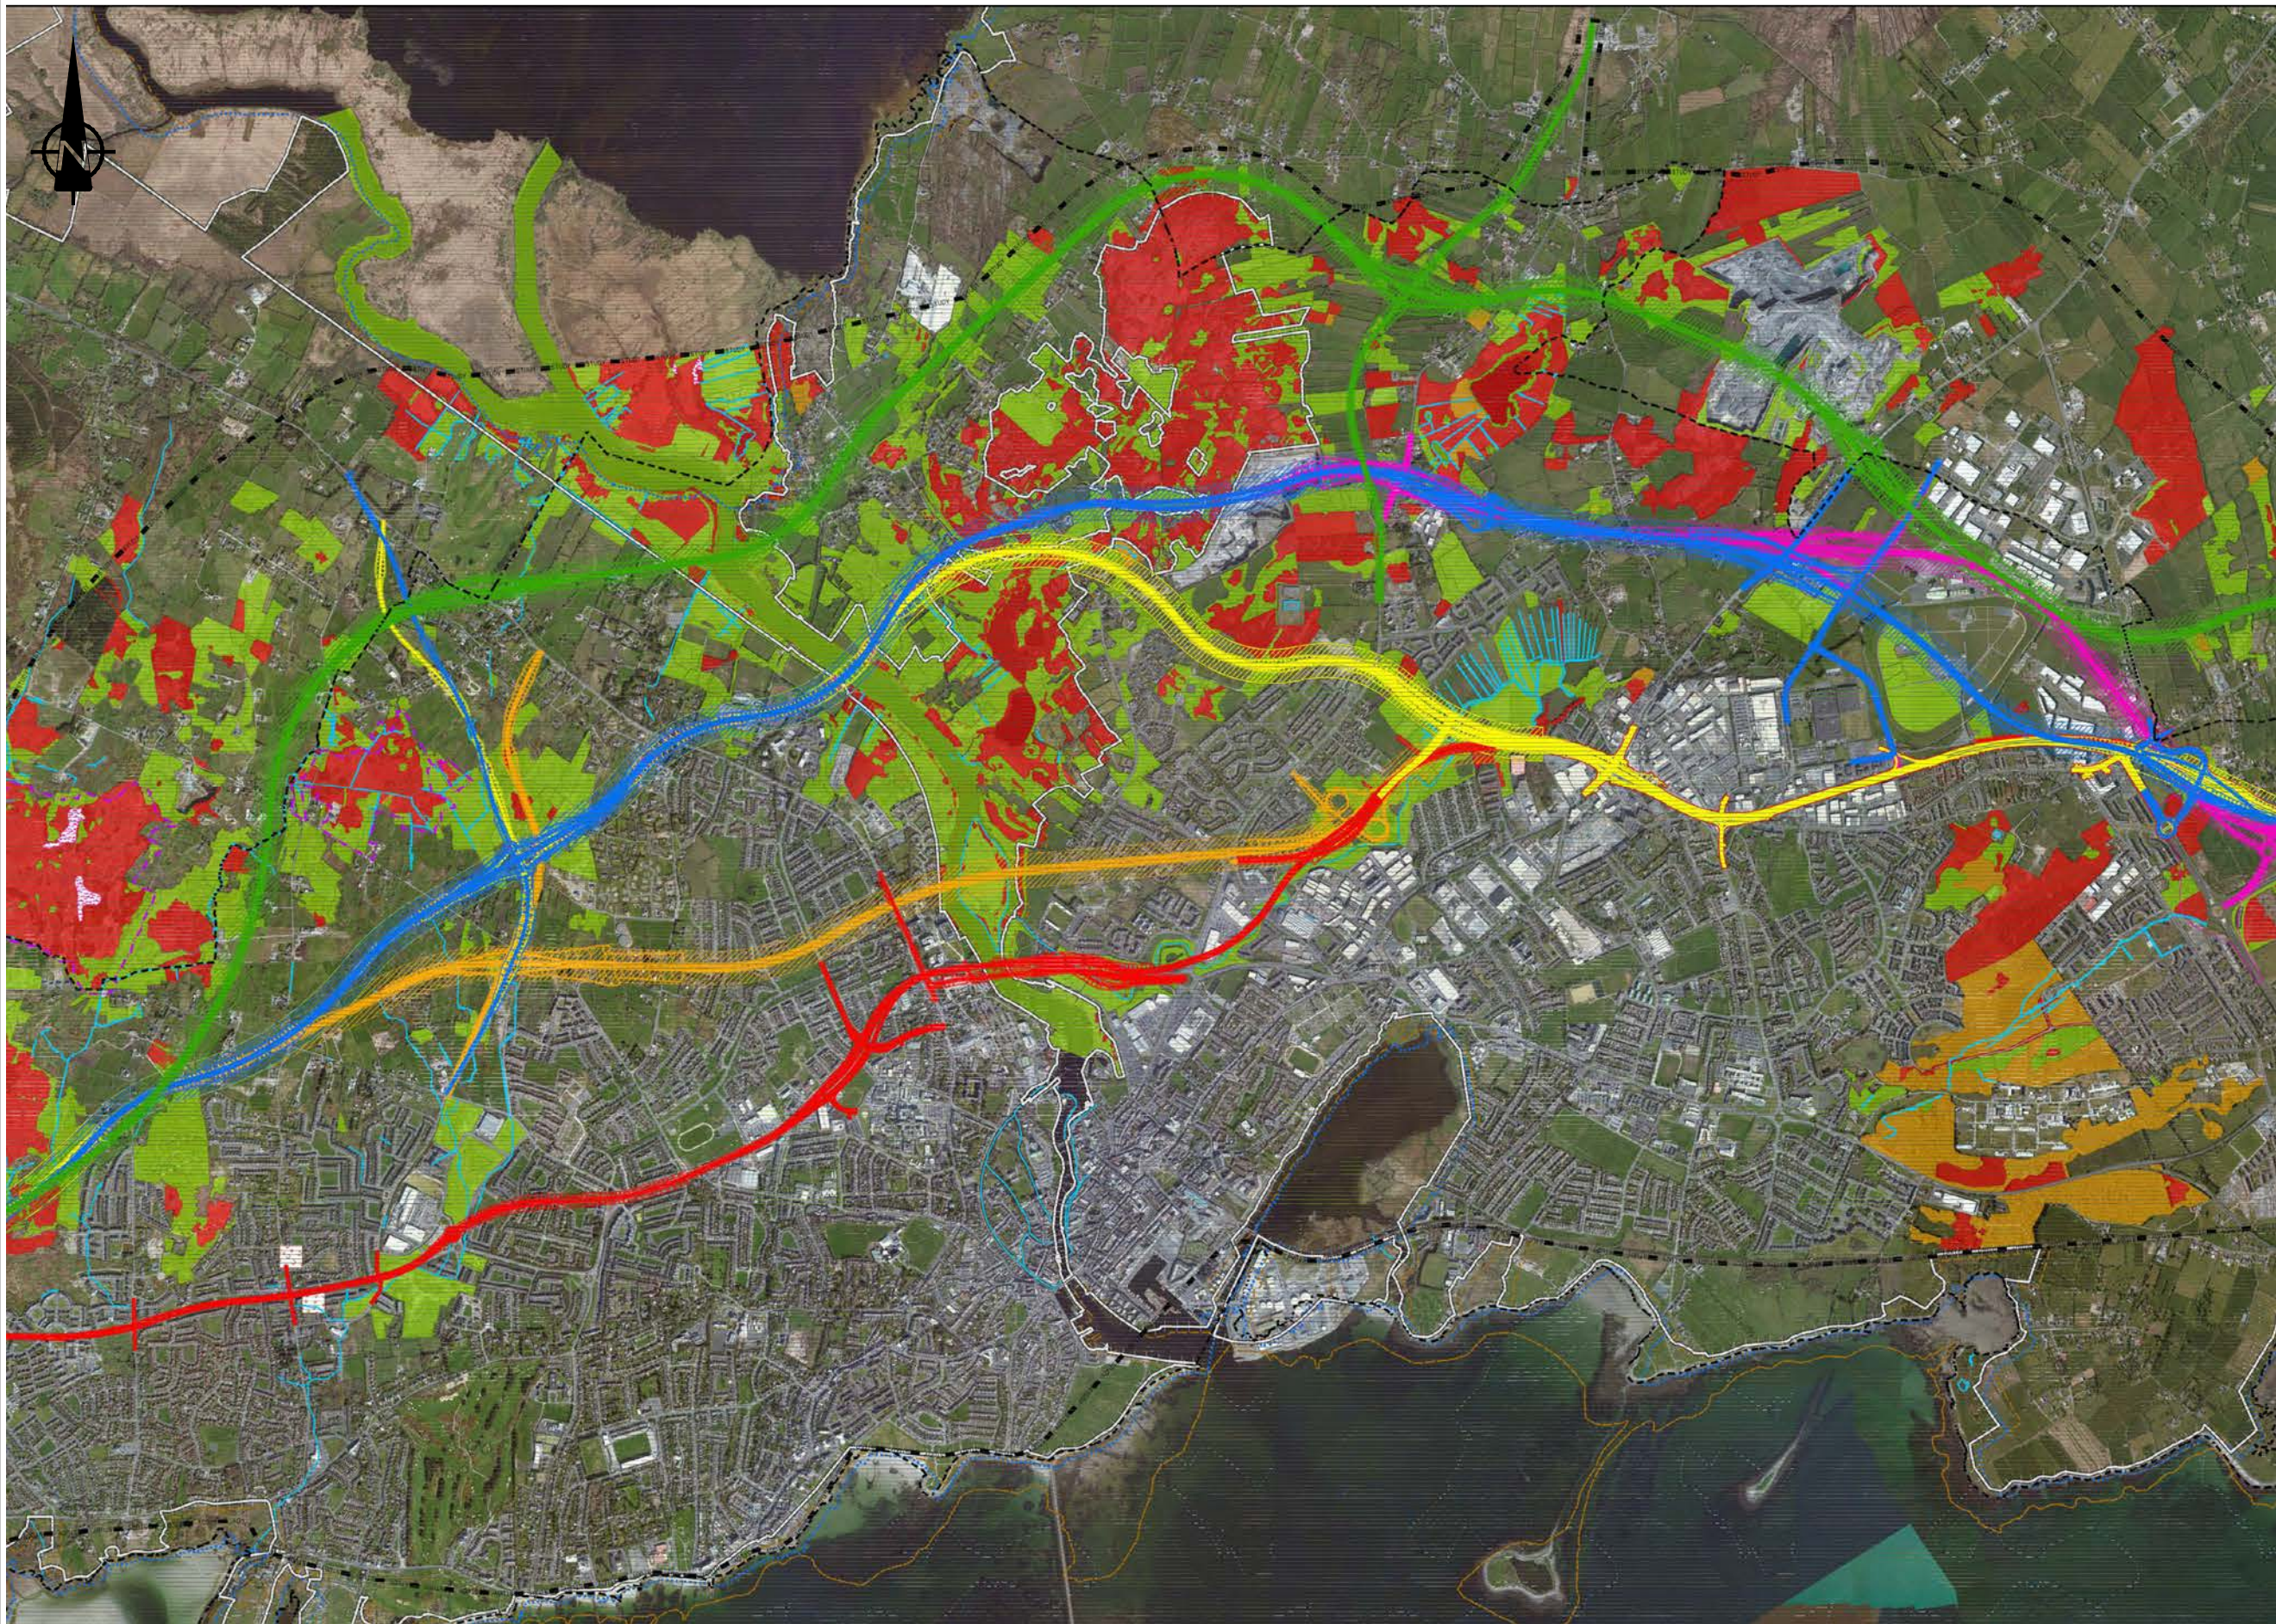

San áireamh tá sonraíocht Shuirbhíreacht Orlandis Éireann arna éirígeadh faoi Cheadúnas OSI Uimh. 2010/15CCMA/Comhairle Contae na Gaillimhe. Sáráireas éirígeadh neamhdánaithe cáscheart Shuirbhíreacht Orlandis Éireann agus Rialtas na hÉireann. © Suirbhíreacht Orlandis Éireann, 2010.
Includes Ordnance Survey Ireland data reproduced under OSI Licence number 2010/15CCMA/Galway County Council. Unauthorised reproduction infringes Ordnance Survey Ireland and Government of Ireland copyright. © Ordnance Survey Ireland, 2010.

Disclaimer Note:
The constraints shown are draft only and subject to change. More detailed assessments, on-going studies and the information received from the public may result in changes to these constraints. Any changes to the constraints may affect other information on the public display drawings.
Nóta Séanta:
Tá na srianta atá léirithe ina bhfoirm dréacht, d'fhéadfaí athraithe teacht arthu. Is mar thoradh ar mheasúnaithe níos mionchruinne, ar staidéar leanúnach agus ar eolas ón bpobal go ndéanfar athruithe ar na srianta seo. D'fhéadfaid ag aon athrú ar na srianta tionschar a dhéanamh ar na líniochtai taispeána poiblí.

Clients

Key Plan

Consultant

Corporate House
City East Business Park
Ballybri, Galway, Ireland.
Tel +353 (0)91 460675
www.N6GalwayCity.ie
www.arup.ie

Job Title
N6 Galway City Transport Project

Scale
N.T.S.

Date:
August 2015

Issue	Date	By	Chkd	Appd
I1	28/08/2015	KJ	MH	EMC

Drawing Title
4th Environmental Workshop Display


Sheet 2 of 3

Drawing Status
Route Selection

Job No
233985-00

Drawing No
Figure 7.2.1.2

Issue
I1

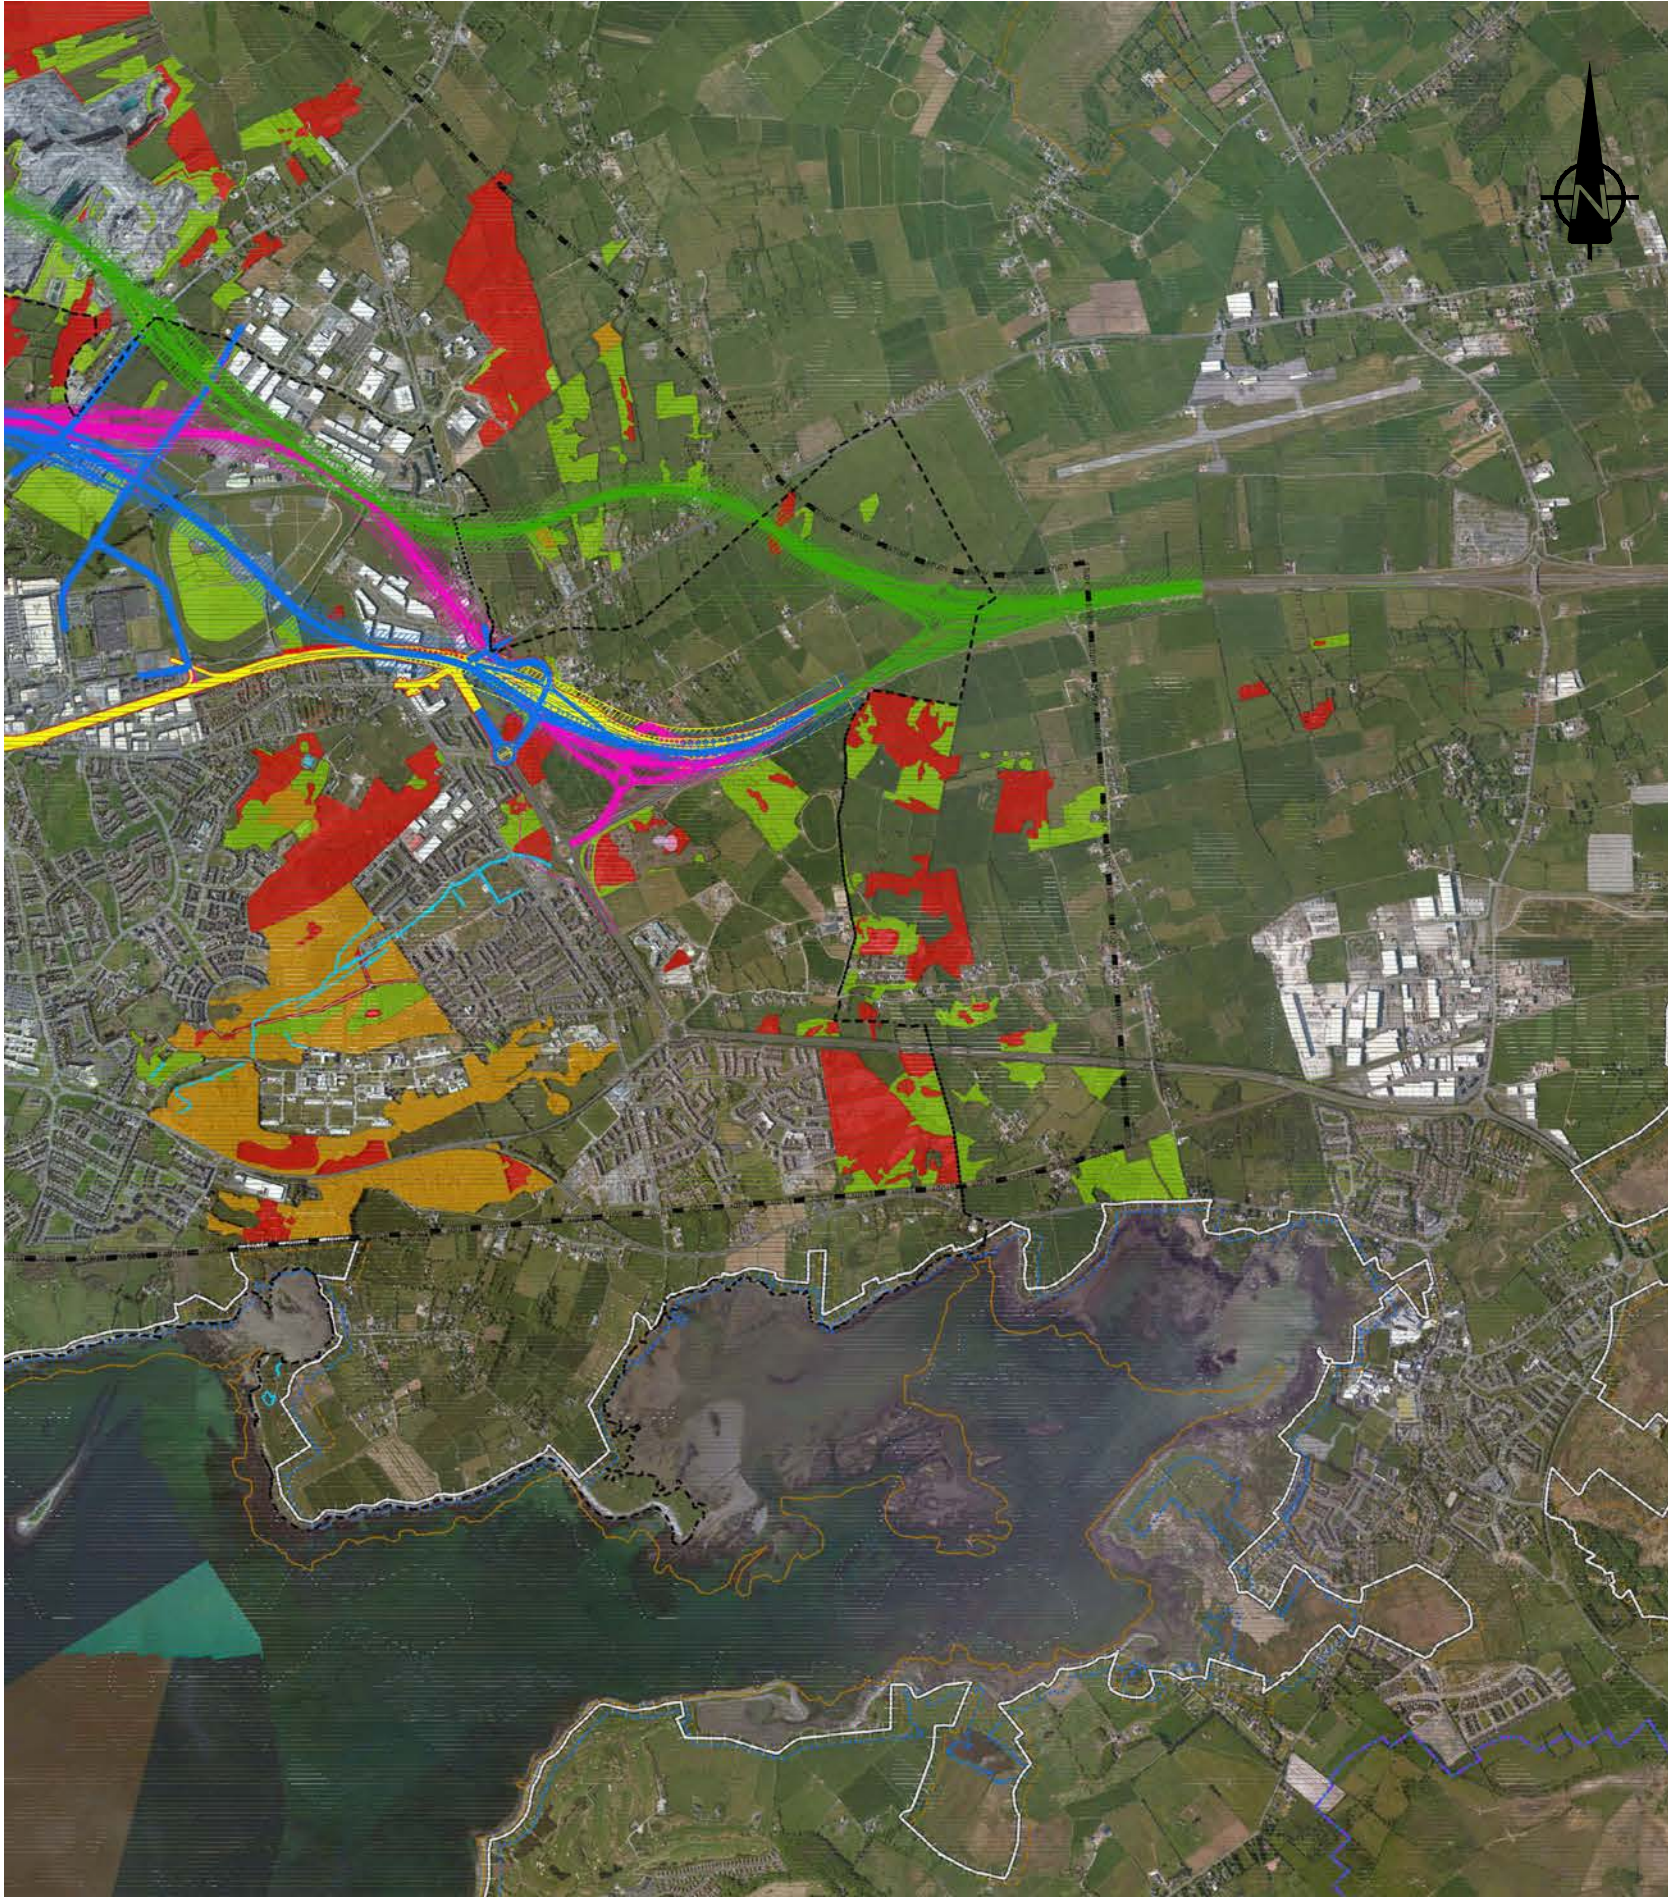

- Study Area Boundary
 - Assessment Breakline
 - Galway City Boundary
 - Green Option
 - Blue Option
 - Red Option
 - Orange Option
 - Yellow Option
 - Pink Option
- Ecological Constraints**
 - cSAC (candidate Special Area of Conservation)
 - SPA (Special Protection Area)
 - NHA (Natural Heritage Area)
 - pNHA (proposed Natural Heritage Area)
 - Alium Schoenoprasum
 - Eriophorum Gracile
 - Pseudorchis Albida
 - Ecological Sites of International Importance
 - Ecological Sites of National Importance
 - Ecological Sites of County Importance
 - Ecological Sites of High Local Importance
 - Ecological Sites of Low Local Importance
 - Watercourses

Disclaimer Note:
The constraints and options shown are draft only and subject to change. More detailed assessments, on-going studies and the information received from the public may result in changes to these constraints.

Nóta Séanta:
Tá na srianta agus na roghanna atá léirithe ina bhfoirm dréacht, d'fhéadfaí athraithe teacht orthu. Is mar thoradh ar mheasúnaithe níos mionchruinne, ar staidéar leanúnach agus ar eolas ón bpobal go ndéanfar athruithe ar na srianta seo.

Clients:

Includes Ordnance Survey Ireland data reproduced under OSI Licence number 2010/15CCMA/Galway County Council. Unauthorised reproduction infringes Ordnance Survey Ireland and Government of Ireland copyright. © Ordnance Survey Ireland, 2010.

San áireamh is sanraicte Shuíbhéireacht Ordois Éireann arna eileagáil le Chomhaontas OS Uimh. 2010/15CCMA Comhairle Contae na Galúine. Sáráireamh ósáireamh neamhdáiríthe cónaiceart Shuíbhéireacht Ordois Éireann agus Riailtas na hÉireann. © Suíbhéireacht Ordois Éireann, 2010.

Consultant: **ARUP**
Corporate House, City East Business Park, Ballybri, Galway, Ireland. Tel +353 (0)91 460675 www.n6galwaycity.ie www.arup.ie

Job Title: **N6 Galway City Transport Project**
Scale: **1:10,000**
Date: **March 2015**

Drawing Title: **Corridor Options with Ecology Constraints**
Phase 2
Drawing Status: **Phase 2**
Job No: **233985-00** Drawing No: **GC08-SK-R-285** Issue: **11**

Issue	Date	By	Chkd	Appd
11	18/03/2015	NDR	MH	EMC

San áireamh tá sanraicte Shuíbhéireacht Ordois Éireann arna eileagáil le Chomhaontas OS Uimh. 2010/15CCMA/Comhairle Contae na Galúine. Sáráireamh ósáireamh neamhdáiríthe cónaiceart Shuíbhéireacht Ordois Éireann agus Riailtas na hÉireann. © Suíbhéireacht Ordois Éireann, 2010.


Includes Ordnance Survey Ireland data reproduced under OSI Licence number 2010/15CCMA/Galway County Council. Unauthorised reproduction infringes Ordnance Survey Ireland and Government of Ireland copyright. © Ordnance Survey Ireland, 2010.

Disclaimer Note:
The constraints shown are draft only and subject to change. More detailed assessments, on-going studies and the information received from the public may result in changes to these constraints. Any changes to the constraints may affect other information on the public display drawings.

Nóta Séanta:
Tá na srianta atá léirithe ina bhfoirm dréacht, d'fhéadfaí athraithe teacht orthu. Is mar thoradh ar mheasúnaithe níos mionchruinne, ar staidéar leanúnach agus ar eolas ón bpobal go ndéanfar athruithe ar na srianta seo. D'fhéadfaid ag aon athrú ar na srianta tionchar a dhéanamh ar na líneachtaí taispeána poiblí.

Clients:

Consultant: **ARUP**
Corporate House, City East Business Park, Ballybri, Galway, Ireland. Tel +353 (0)91 460675 www.n6galwaycity.ie www.arup.ie

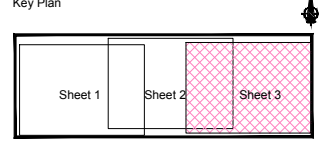

Consultant: **ARUP**
Corporate House, City East Business Park, Ballybri, Galway, Ireland. Tel +353 (0)91 460675 www.n6galwaycity.ie www.arup.ie

Job Title: **N6 Galway City Transport Project**
Scale: **N.T.S.**
Date: **August 2015**

Drawing Title: **4th Environmental Workshop Display**
Sheet 3 of 3
Drawing Status: **Route Selection**

Issue	Date	By	Chkd	Appd
11	28/08/2015	KJ	MH	EMC

Job No: **233985-00** Drawing No: **Figure 7.2.1.3** Issue: **11**