


ROUTE SELECTION

- Legend:**
- Plan**
 - Proposed Geometry Plan
 - Route Corridor
 - Profile**
 - Existing Ground
 - Proposed Geometry Profile
 - FILL 15+m
 - FILL 10m - 15m
 - FILL 05m - 10m
 - FILL 00m - 05m
 - CUT 00m - 05m
 - CUT 05m - 10m
 - CUT 10m - 15m
 - CUT 15+m
 - TUNNEL

San díreacht tá sonraíocht Shuirbhíreacht Ordánais Éireann arna
 eadlúighiú faoi Cheadúnas OSI Uimh. 2010/15CCMA/Comhairle Contae na
 Gaillimhe. Sáraitonn atáirgeadh neamhdáraithe cóipeacht
 Shuirbhíreacht Ordánais Éireann agus Rialtas na hÉireann.
 © Suirbhíreacht Ordánais Éireann, 2010.

Includes Ordnance Survey Ireland data reproduced under OSI
 Licence number 2010/15CCMA/Galway County Council.
 Unauthorised reproduction infringes Ordnance Survey Ireland and
 Government of Ireland copyright. © Ordnance Survey Ireland, 2010.

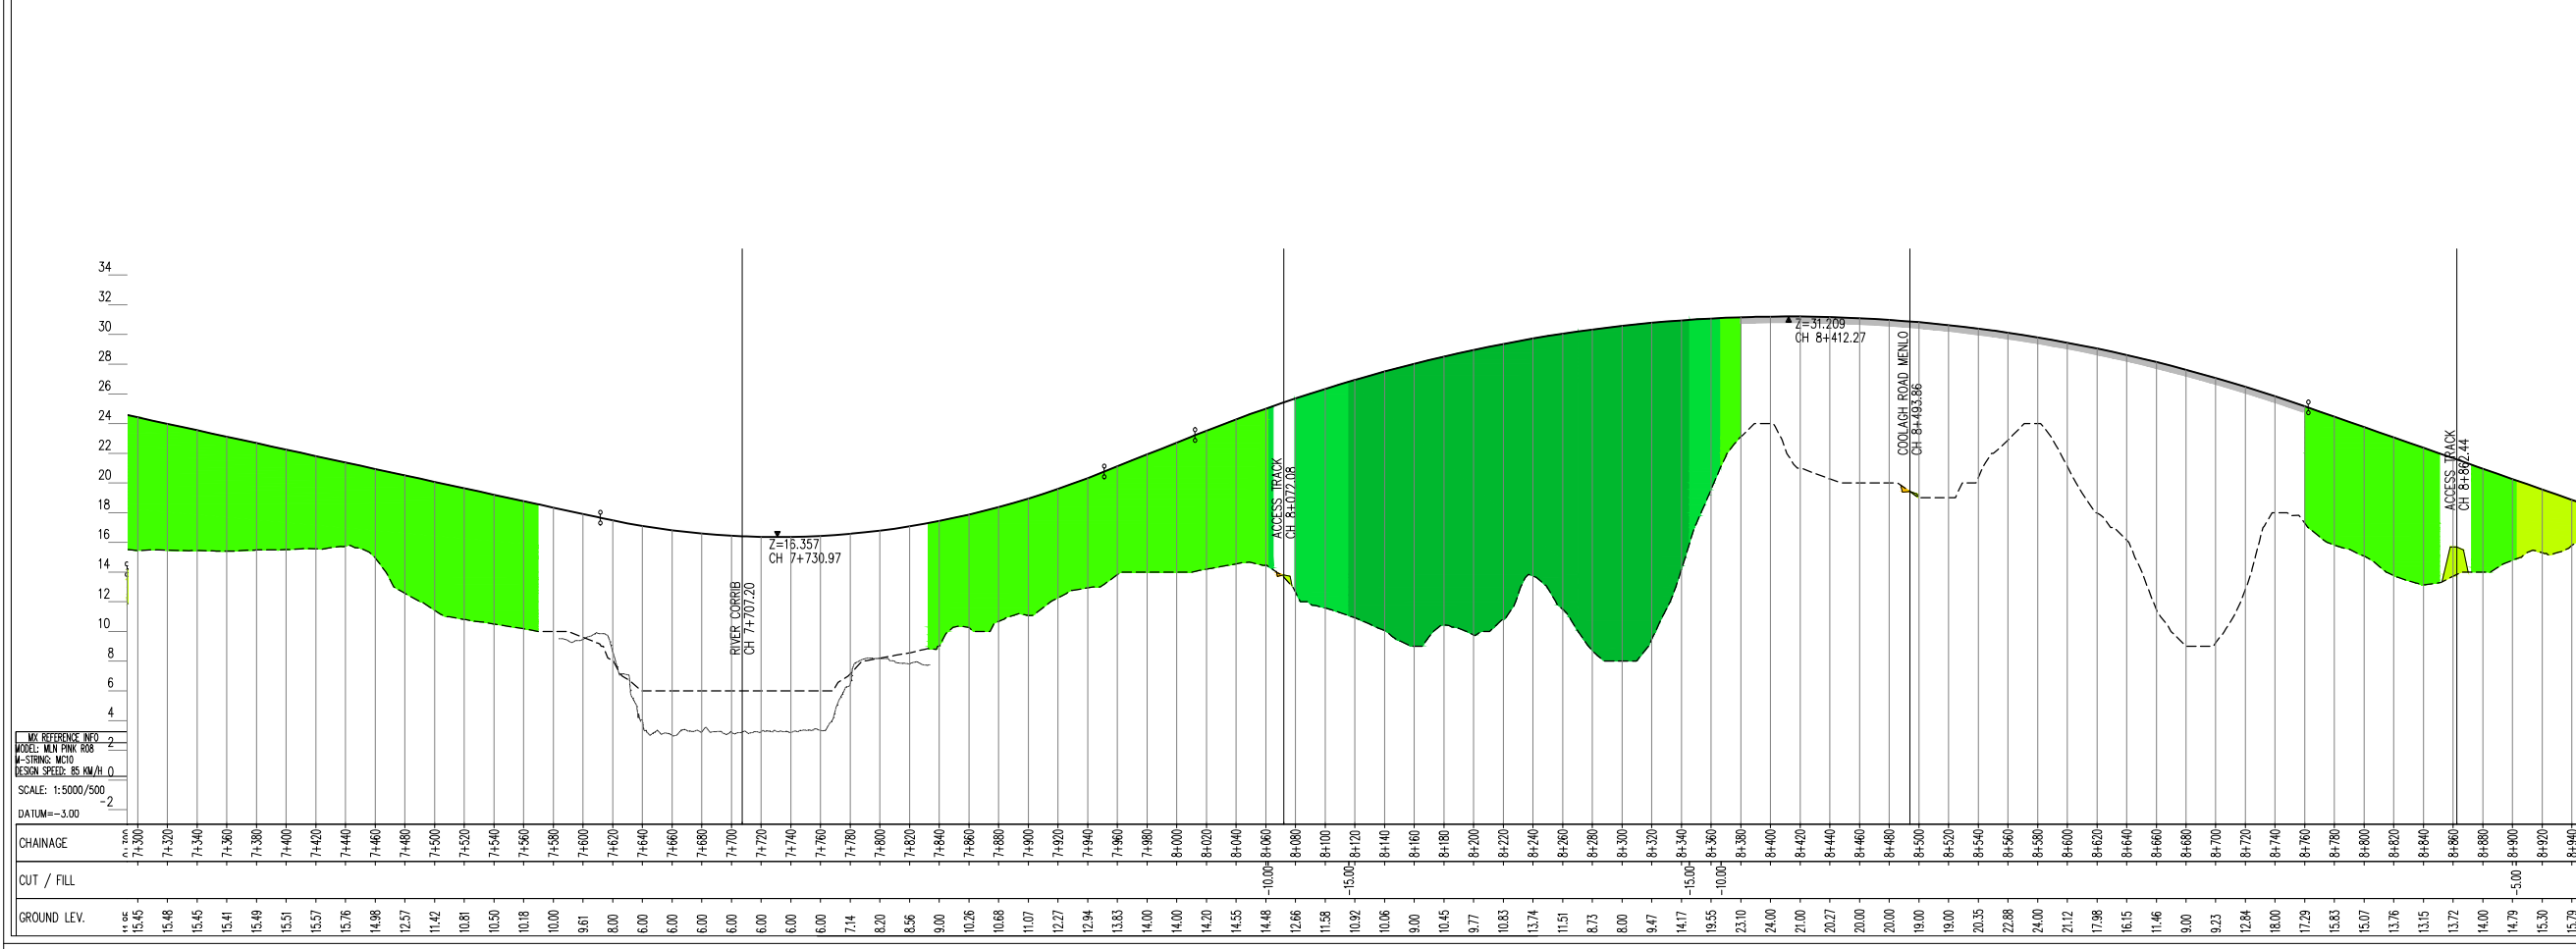


Disclaimer Note:
 The constraints and options shown are draft only and subject to change. More detailed assessments,
 on-going studies and the information received from the public may result in changes to these constraints and options.

Nóta Séanta:
 Tá na srianta agus na roghanna atá léirithe ina bhfoirm dréacht, d'fhéadfaí athraithe teacht orthu. Is mar
 thoradh ar mheasúnaithe níos mionchruinne, ar staidéar leanúnach agus ar eolas ón bpobal go ndéanfar
 athruithe ar na srianta agus na roghanna seo.

Clients

Galway City Transport Project

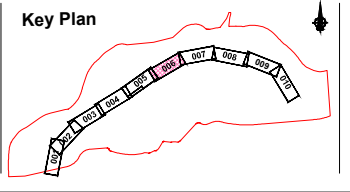

Consultant

Corporate House
 City East Business Park
 Ballybrit, Galway, Ireland.

Tel +353 (0)91 460675
 www.N6GalwayCity.ie
 www.arup.ie

Job Title
 N6 Galway City Transport Project

Scale
 1:5000 @ A3

Date:
 August 2015

Issue	Date	By	Chkd	Appd
I1	28/08/2015	KJ	MH	EMC

Drawing Title
 Stage 2 Pink Route Option
 Mainline Plan /Profile - CH.7+300 to CH.8+900
 Sheet 6 of 10

Drawing Status
Route Selection

Job No
 233985

Drawing No
 Figure 7.3.5.6

Issue
 11