


ROUTE SELECTION

Legend:

- Plan**
 - Proposed Geometry Plan
 - Route Corridor
- Profile**
 - Existing Ground
 - Proposed Geometry Profile
 - FILL 15+m
 - FILL 10m - 15m
 - FILL 05m - 10m
 - FILL 00m - 05m
 - CUT 00m - 05m
 - CUT 05m - 10m
 - CUT 10m - 15m
 - CUT 15+m
 - TUNNEL


San díreacht tá sonraíocht Shuirbhíreacht Ordois Éireann arna
 eilígeadh faoi Cheadúnas OSí Uimh. 2010/15CCMA/Comhairle Contae na
 Gaillimhe. Sáráinn atáirgeadh neamhdáraithe cóipeacht
 Shuirbhíreacht Ordois Éireann agus Rialtas na hÉireann.
 © Suirbhíreacht Ordois Éireann, 2010.
 Includes Ordnance Survey Ireland data reproduced under OSI
 Licence number 2010/15CCMA/Galway County Council.
 Unauthorised reproduction infringes Ordnance Survey Ireland and
 Government of Ireland copyright. © Ordnance Survey Ireland, 2010.

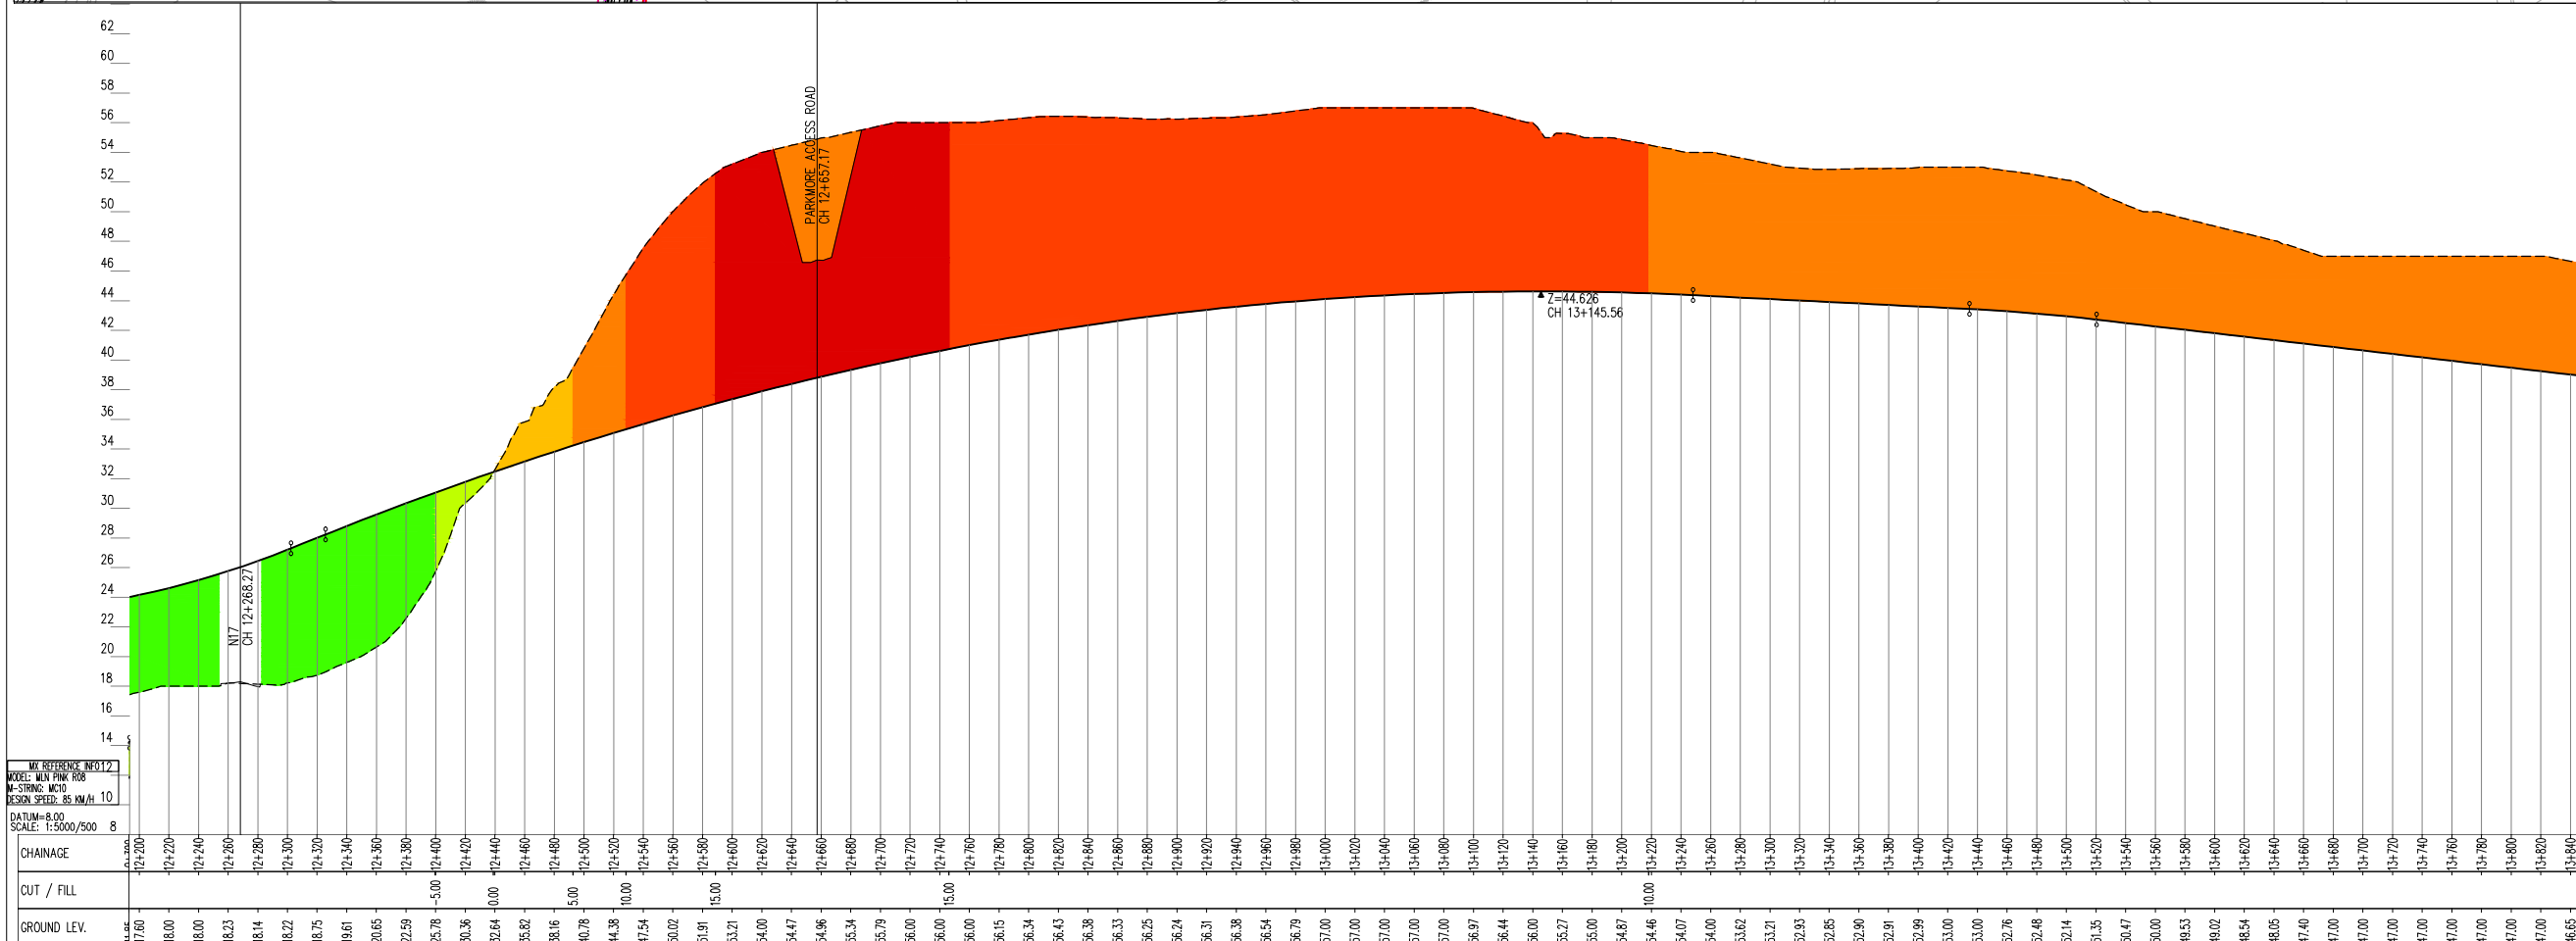

CHAINAGE	CUT / FILL	GROUND LEV.
12+200		17.60
12+220		18.00
12+240		18.00
12+260		18.23
12+280		18.14
12+300		18.22
12+320		18.75
12+340		19.61
12+360		20.65
12+380		22.59
12+400	-5.00	25.78
12+420		30.38
12+440		32.64
12+460		35.82
12+480		38.16
12+500	5.00	40.78
12+520	10.00	44.38
12+540		47.54
12+560		50.02
12+580	15.00	51.91
12+600		53.21
12+620		54.00
12+640		54.47
12+660		54.98
12+680		55.34
12+700		55.79
12+720		56.00
12+740	15.00	56.00
12+760		56.15
12+780		56.34
12+800		56.43
12+820		56.38
12+840		56.33
12+860		56.29
12+880		56.24
12+900		56.31
12+920		56.38
12+940		56.54
12+960		56.79
12+980		57.00
13+000		57.00
13+020		57.00
13+040		56.97
13+060		56.44
13+080		56.00
13+100		55.27
13+120		55.00
13+140		54.87
13+160		54.48
13+180		54.07
13+200	10.00	54.00
13+220		53.62
13+240		53.21
13+260		52.93
13+280		52.85
13+300		52.90
13+320		52.91
13+340		52.99
13+360		53.00
13+380		53.00
13+400		52.76
13+420		52.14
13+440		51.35
13+460		50.47
13+480		49.53
13+500		49.02
13+520		48.54
13+540		48.05
13+560		47.40
13+580		47.00
13+600		47.00
13+620		47.00
13+640		47.00
13+660		47.00
13+680		47.00
13+700		47.00
13+720		47.00
13+740		47.00
13+760		47.00
13+780		47.00
13+800		47.00
13+820		46.65
13+840		

Disclaimer Note:
 The constraints and options shown are draft only and subject to change. More detailed assessments, on-going studies and the information received from the public may result in changes to these constraints and options.

Nóta Séanta:
 Tá na srianta agus na roghanna atá léirithe ina bhfoirm dréacht, d'fhéadfaí athraithe teacht orthu. Is mar thoradh ar mheasúnaithe níos mionchruinne, ar staidéar leanúnach agus ar eolas ón bpobal go ndéanfar athruithe ar na srianta agus na roghanna seo.

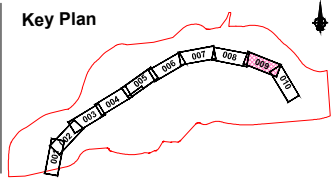

ARUP
 Corporate House
 City East Business Park
 Ballybrit, Galway, Ireland.
 Tel +353 (0)91 460675
 www.N6GalwayCity.ie
 www.arup.ie

Job Title
N6 Galway City Transport Project

Scale
1:5000 @ A3

Date
August 2015

Issue	Date	By	Chkd	Appd
I1	28/08/2015	KJ	MH	EMC

Drawing Title
**Stage 2 Pink Route Option
 Mainline Plan/Profile - CH.12+200 to CH.13+800
 Sheet 9 of 10**

Drawing Status
Route Selection

Job No
233985

Drawing No
Figure 7.3.5.9

Issue
11