


ROUTE SELECTION

- Legend:**
- Plan**
 - Proposed Geometry Plan
 - Route Corridor
 - Profile**
 - Existing Ground
 - Proposed Geometry Profile
 - FILL 15+m
 - FILL 10m - 15m
 - FILL 05m - 10m
 - FILL 00m - 05m
 - CUT 00m - 05m
 - CUT 05m - 10m
 - CUT 10m - 15m
 - CUT 15+m

San áireamh tá sonraíocht Shuirbhíreacht Ordánais Éireann arna éirígeadh faoi Cheadúnas OSí Uimh. 2010/15CCMA/Comhairle Contae na Galillíne. Síriúimh atáigeadh neamhsáidneithe cliceáireacht Shuirbhíreacht Ordánais Éireann agus Rialtas na hÉireann. © Suirbhíreacht Ordánais Éireann, 2010.
 Includes Ordnance Survey Ireland data reproduced under OSI Licence number 2010/15CCMA/Galway County Council. Unauthorised reproduction infringes Ordnance Survey Ireland and Government of Ireland copyright. © Ordnance Survey Ireland, 2010.

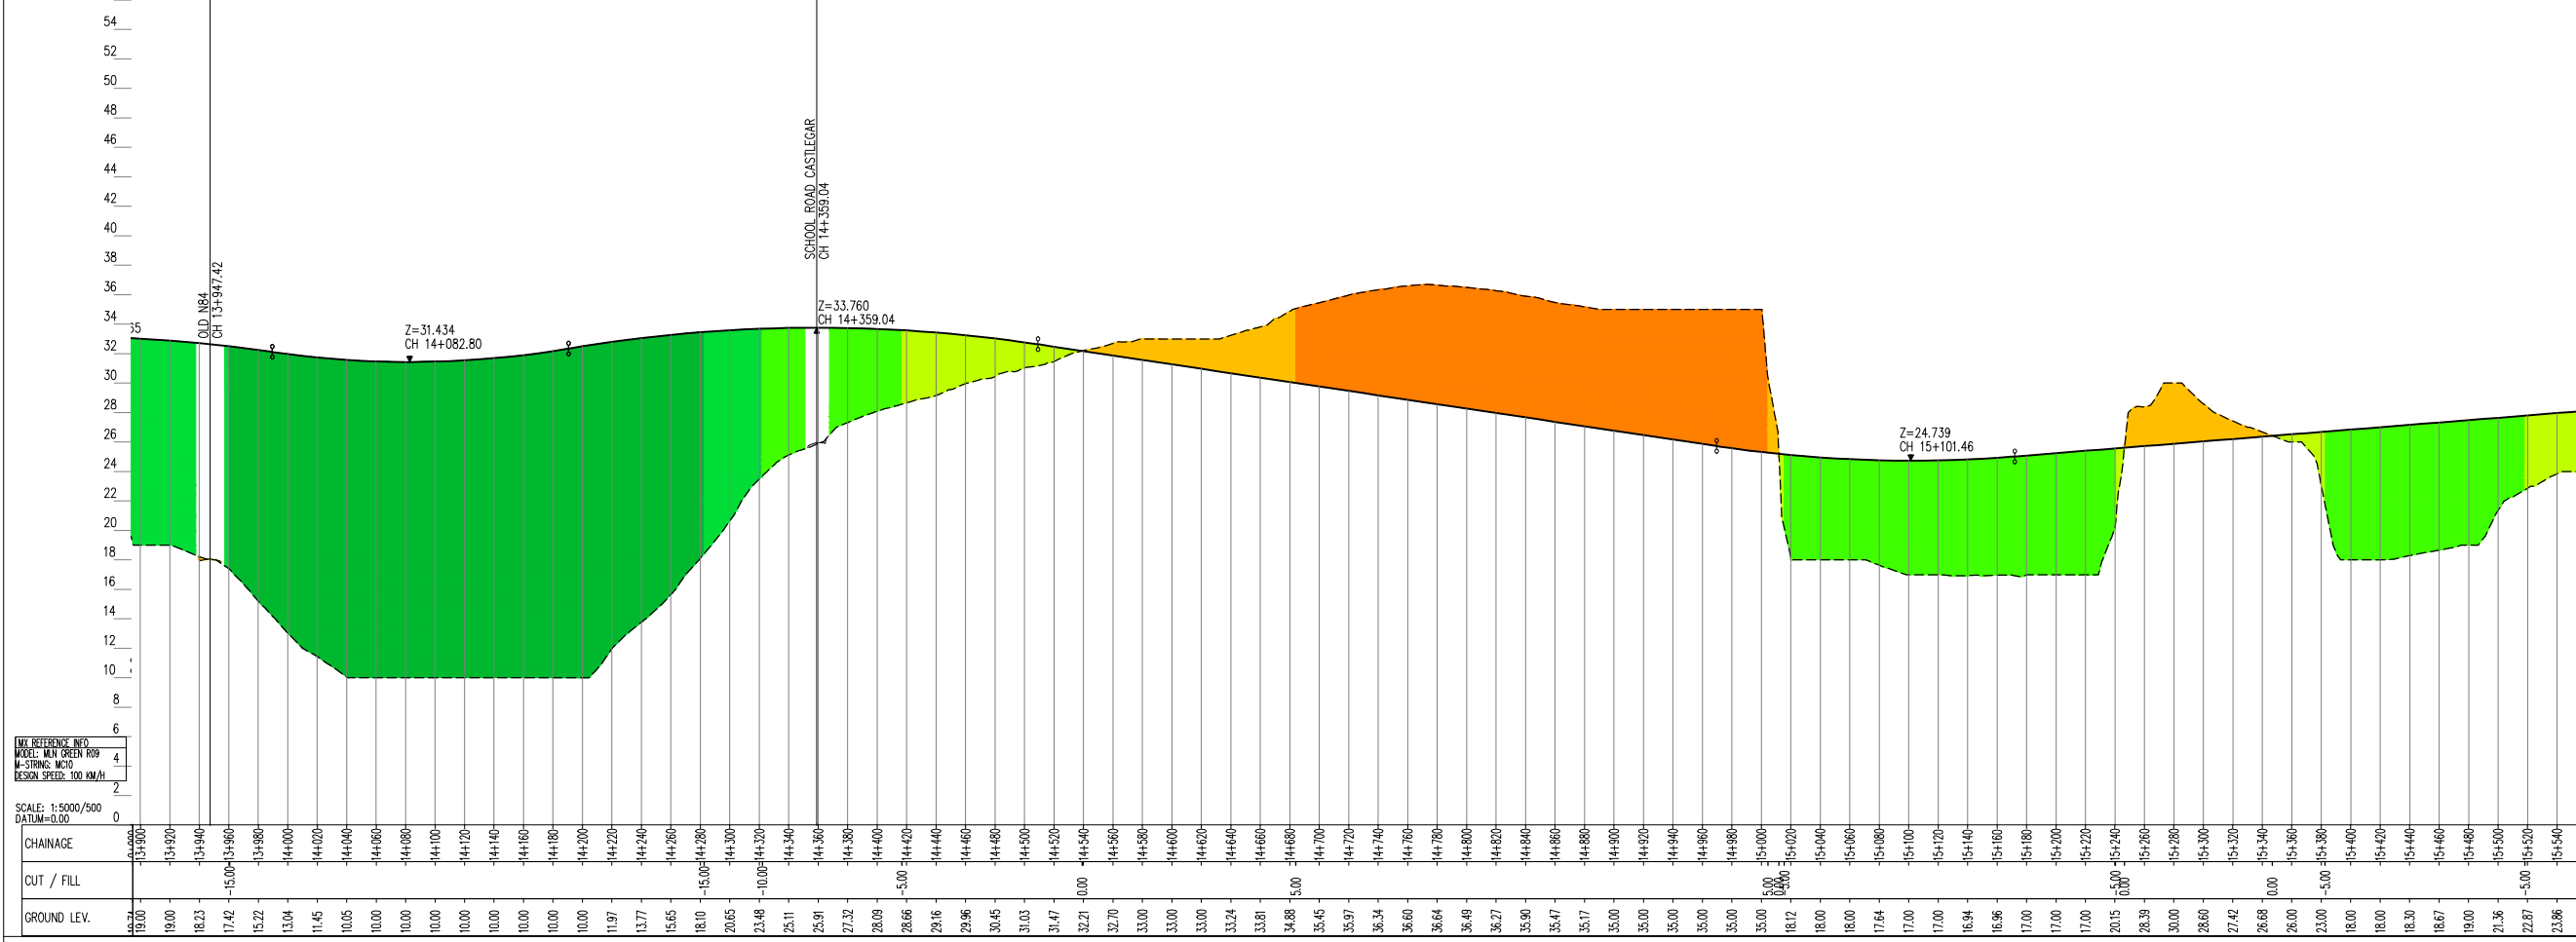

CHAINAGE	CUT / FILL	GROUND LEV.
13+900	0.00	18.24
13+920	0.00	18.23
13+940	0.00	17.42
13+960	0.00	15.22
13+980	0.00	13.04
14+000	0.00	11.45
14+020	0.00	10.05
14+040	0.00	10.00
14+060	0.00	10.00
14+080	0.00	10.00
14+100	0.00	10.00
14+120	0.00	10.00
14+140	0.00	10.00
14+160	0.00	10.00
14+180	0.00	10.00
14+200	0.00	10.00
14+220	0.00	11.97
14+240	0.00	13.77
14+260	0.00	15.65
14+280	0.00	18.10
14+300	0.00	20.65
14+320	0.00	21.48
14+340	0.00	25.11
14+360	0.00	25.91
14+380	0.00	27.32
14+400	0.00	28.09
14+420	0.00	28.68
14+440	0.00	29.18
14+460	0.00	29.96
14+480	0.00	30.45
14+500	0.00	31.03
14+520	0.00	31.47
14+540	0.00	32.21
14+560	0.00	32.70
14+580	0.00	33.00
14+600	0.00	33.00
14+620	0.00	33.00
14+640	0.00	33.24
14+660	0.00	33.81
14+680	0.00	34.88
14+700	0.00	35.45
14+720	0.00	35.97
14+740	0.00	36.34
14+760	0.00	36.60
14+780	0.00	36.64
14+800	0.00	36.49
14+820	0.00	36.27
14+840	0.00	35.90
14+860	0.00	35.47
14+880	0.00	35.17
14+900	0.00	35.00
14+920	0.00	35.00
14+940	0.00	35.00
14+960	0.00	35.00
14+980	0.00	35.00
15+000	0.00	35.00
15+020	0.00	18.12
15+040	0.00	18.00
15+060	0.00	18.00
15+080	0.00	17.64
15+100	0.00	17.00
15+120	0.00	17.00
15+140	0.00	16.94
15+160	0.00	16.96
15+180	0.00	17.00
15+200	0.00	17.00
15+220	0.00	17.00
15+240	0.00	20.15
15+260	0.00	28.39
15+280	0.00	30.00
15+300	0.00	26.60
15+320	0.00	27.42
15+340	0.00	26.68
15+360	0.00	26.00
15+380	0.00	23.00
15+400	0.00	18.00
15+420	0.00	18.00
15+440	0.00	18.30
15+460	0.00	18.67
15+480	0.00	19.00
15+500	0.00	21.36
15+520	0.00	22.87
15+540	0.00	23.86

Disclaimer Note:
 The constraints and options shown are draft only and subject to change. More detailed assessments, on-going studies and the information received from the public may result in changes to these constraints and options.

Nóta Séanta:
 Tá na srianta agus na roghanna atá léirithe ina bhfoirm dréacht, d'fhéadfaí athraithe teacht orthu. Is mar thoradh ar mheasúnaithe níos mionchruinne, ar staidéar leanúnach agus ar eolas ón bpobal go ndéanfar athruithe ar na srianta agus na roghanna seo.

Clients

Key Plan

Consultant

Corporate House
 City East Business Park
 Ballybrit, Galway, Ireland.
 Tel +353 (0)91 460675
 www.N6GalwayCity.ie
 www.arup.ie

Job Title
 N6 Galway City Transport Project

Scale
 1:5000 @ A3

Date:
 August 2015

Issue	Date	By	Chkd	Appd
I1	28/08/2015	KJ	MH	EMC

Drawing Title
 Stage 2 Green Route Option
 Mainline Plan/Profile - CH.13+900 to CH.15+500
 Sheet 10 of 13

Route Selection

Job No: **233985** | Drawing No: **Figure 7.3.6.10** | Issue: **11**