


**ROUTE SELECTION**

- Legend:**
- Plan**
    - Proposed Geometry Plan
    - Route Corridor
  - Profile**
    - Existing Ground
    - Proposed Geometry Profile
    - FILL 15+m
    - FILL 10m - 15m
    - FILL 05m - 10m
    - FILL 00m - 05m
    - CUT 00m - 05m
    - CUT 05m - 10m
    - CUT 10m - 15m
    - CUT 15+m

San áireamh tá sonraíocht Shuirbhéireacht Ordánais Éireann arna éirígeadh faoi Chreidimís OSI Uimh. 2010/15CCMA/Comhairle Contae na Gaillimne. Sártais áirígeadh neamhsáraithe cliceáiread Shuirbhéireacht Ordánais Éireann agus Rialtas na hÉireann. © Suirbhéireacht Ordánais Éireann, 2010.

Includes Ordnance Survey Ireland data reproduced under OSI Licence number 2010/15CCMA/Galway County Council. Unauthorised reproduction infringes Ordnance Survey Ireland and Government of Ireland copyright. © Ordnance Survey Ireland, 2010.

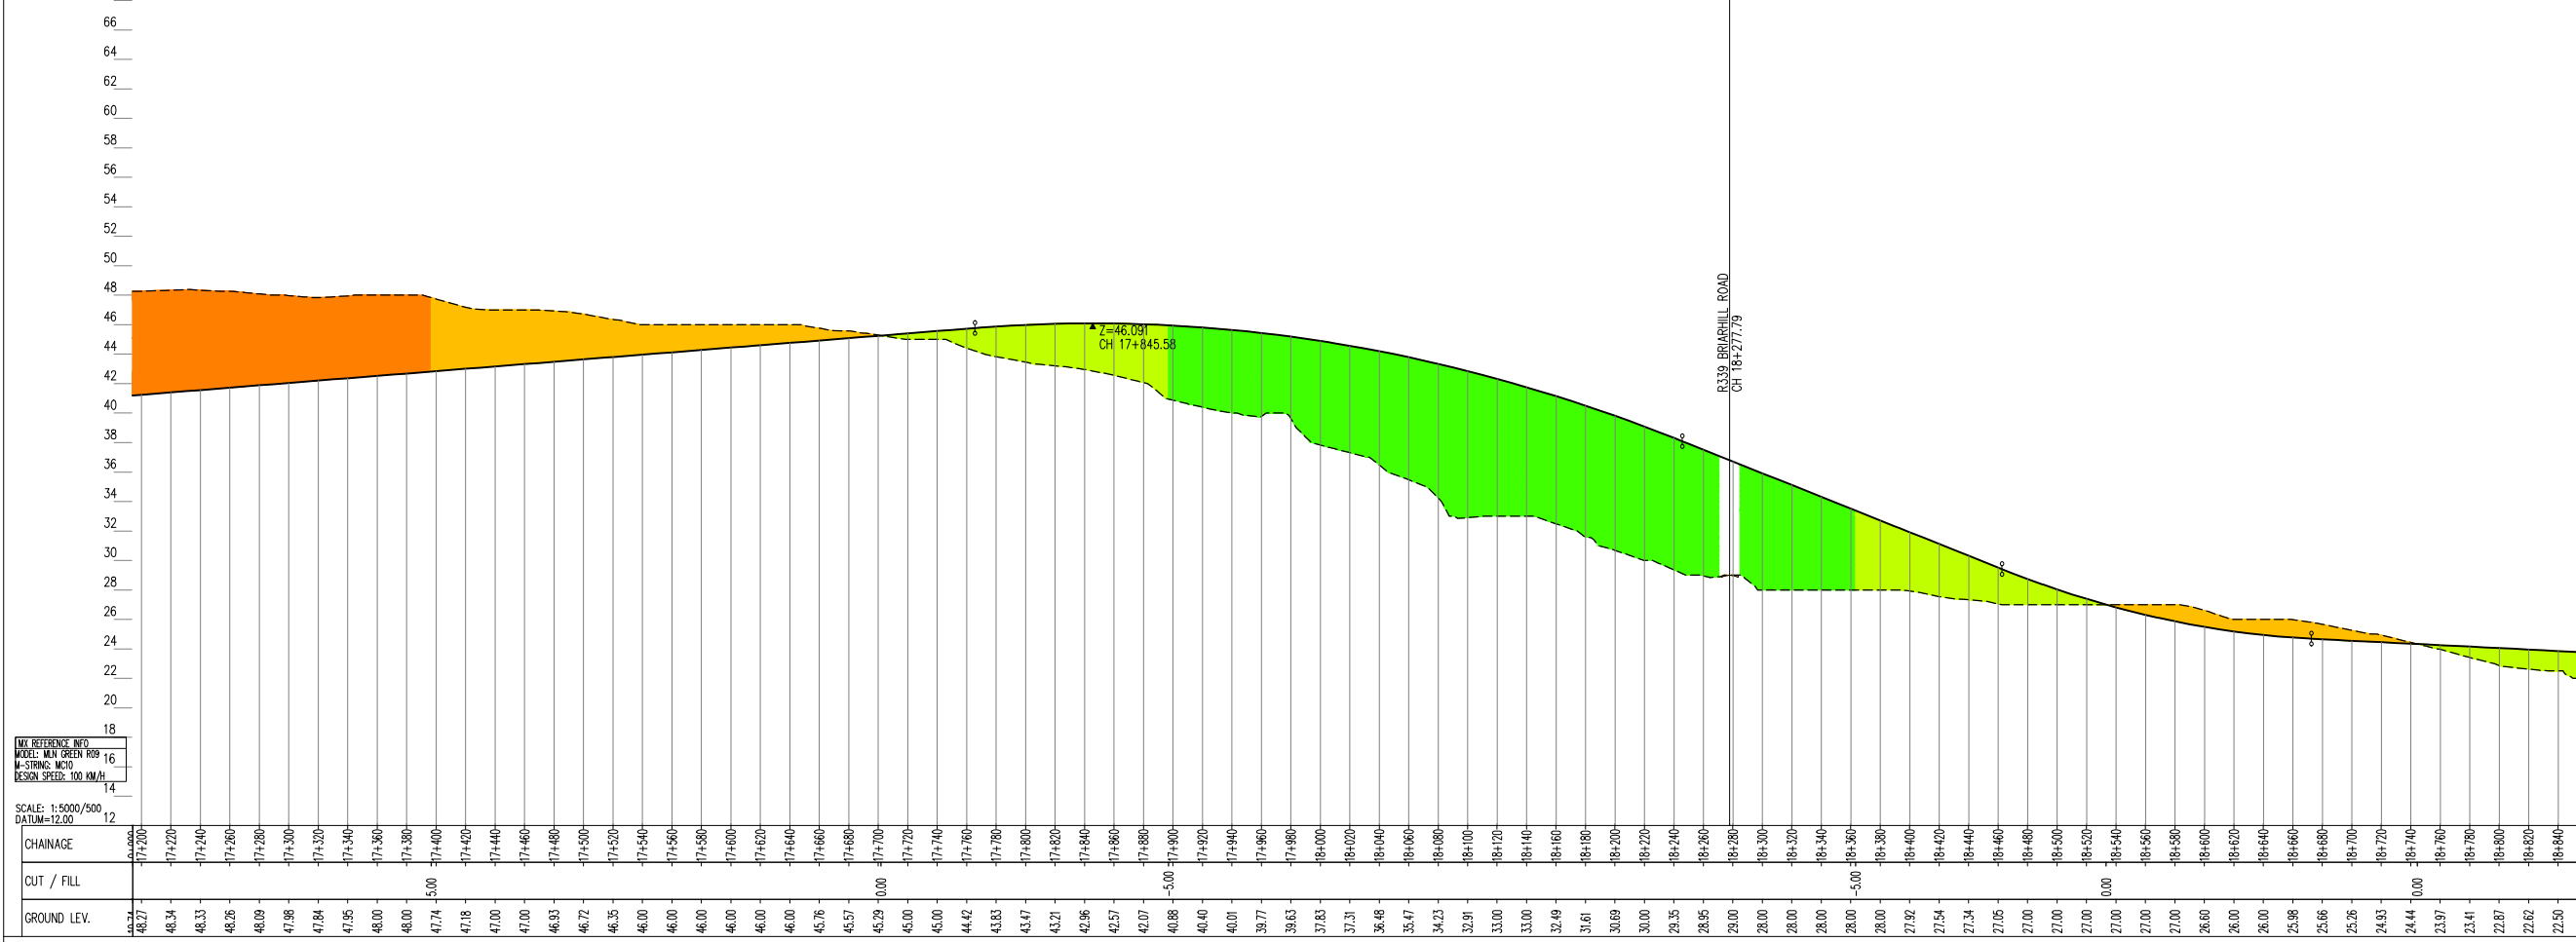

ENVIRONMENTAL REFERENCE INFO  
 MODEL: MUN GREEN RSR  
 #-STRINGS: MCHD  
 DESIGN SPEED: 100 KM/H  
 SCALE: 1:5000/500  
 DATUM=12.00

**Disclaimer Note:**  
 The constraints and options shown are draft only and subject to change. More detailed assessments, on-going studies and the information received from the public may result in changes to these constraints and options.

**Nóta Séanta:**  
 Tá na srianta agus na roghanna atá léirithe ina bhfoirm dréacht, d'fhéadfaí athraithe teacht orthu. Is mar thoradh ar mheasúnaithe níos mionchruinne, ar staidéar leanúnach agus ar eolas ón bpobal go ndéanfar athruithe ar na srianta agus na roghanna seo.

**Clients**

**Key Plan**

**Consultant**

**ARUP**

Corporate House  
 City East Business Park  
 Ballybrit, Galway, Ireland.

Tel +353 (0)91 460675  
 www.N6GalwayCity.ie  
 www.arup.ie

**Job Title**  
 N6 Galway City Transport Project

**Scale**  
 1:5000 @ A3

**Date:**  
 August 2015

11	28/08/2015	KJ	MH	EMC
Issue	Date	By	Chkd	Appd

**Drawing Title**  
 Stage 2 Green Route Option  
 Mainline Plan /Profile - CH.17+200 to CH.18+800  
 Sheet 12 of 13

**Route Selection**

Job No	Drawing No	Issue
233985	Figure 7.3.6.12	11