


ROUTE SELECTION

- Legend:**
- Plan**
 - Proposed Geometry Plan
 - Route Corridor
 - Profile**
 - Existing Ground
 - Proposed Geometry Profile
 - FILL 15+m
 - FILL 10m - 15m
 - FILL 05m - 10m
 - FILL 00m - 05m
 - CUT 00m - 05m
 - CUT 05m - 10m
 - CUT 10m - 15m
 - CUT 15+m

San áireamh tá sonraíocht Shuirbhéireacht Ordánais Éireann arna áirítear faoi Chreidimh OSí Uimh. 2010/15CCMA/Comhairle Contae na Gaillimne. Síriúil na dtáirgí seo ní bfuil na dtáirgí seo áirítear faoi Shuirbhéireacht Ordánais Éireann agus Rialtas na hÉireann. © Suirbhéireacht Ordánais Éireann, 2010.

Includes Ordnance Survey Ireland data reproduced under OSI Licence number 2010/15CCMA/Galway County Council. Unauthorised reproduction infringes Ordnance Survey Ireland and Government of Ireland copyright. © Ordnance Survey Ireland, 2010.

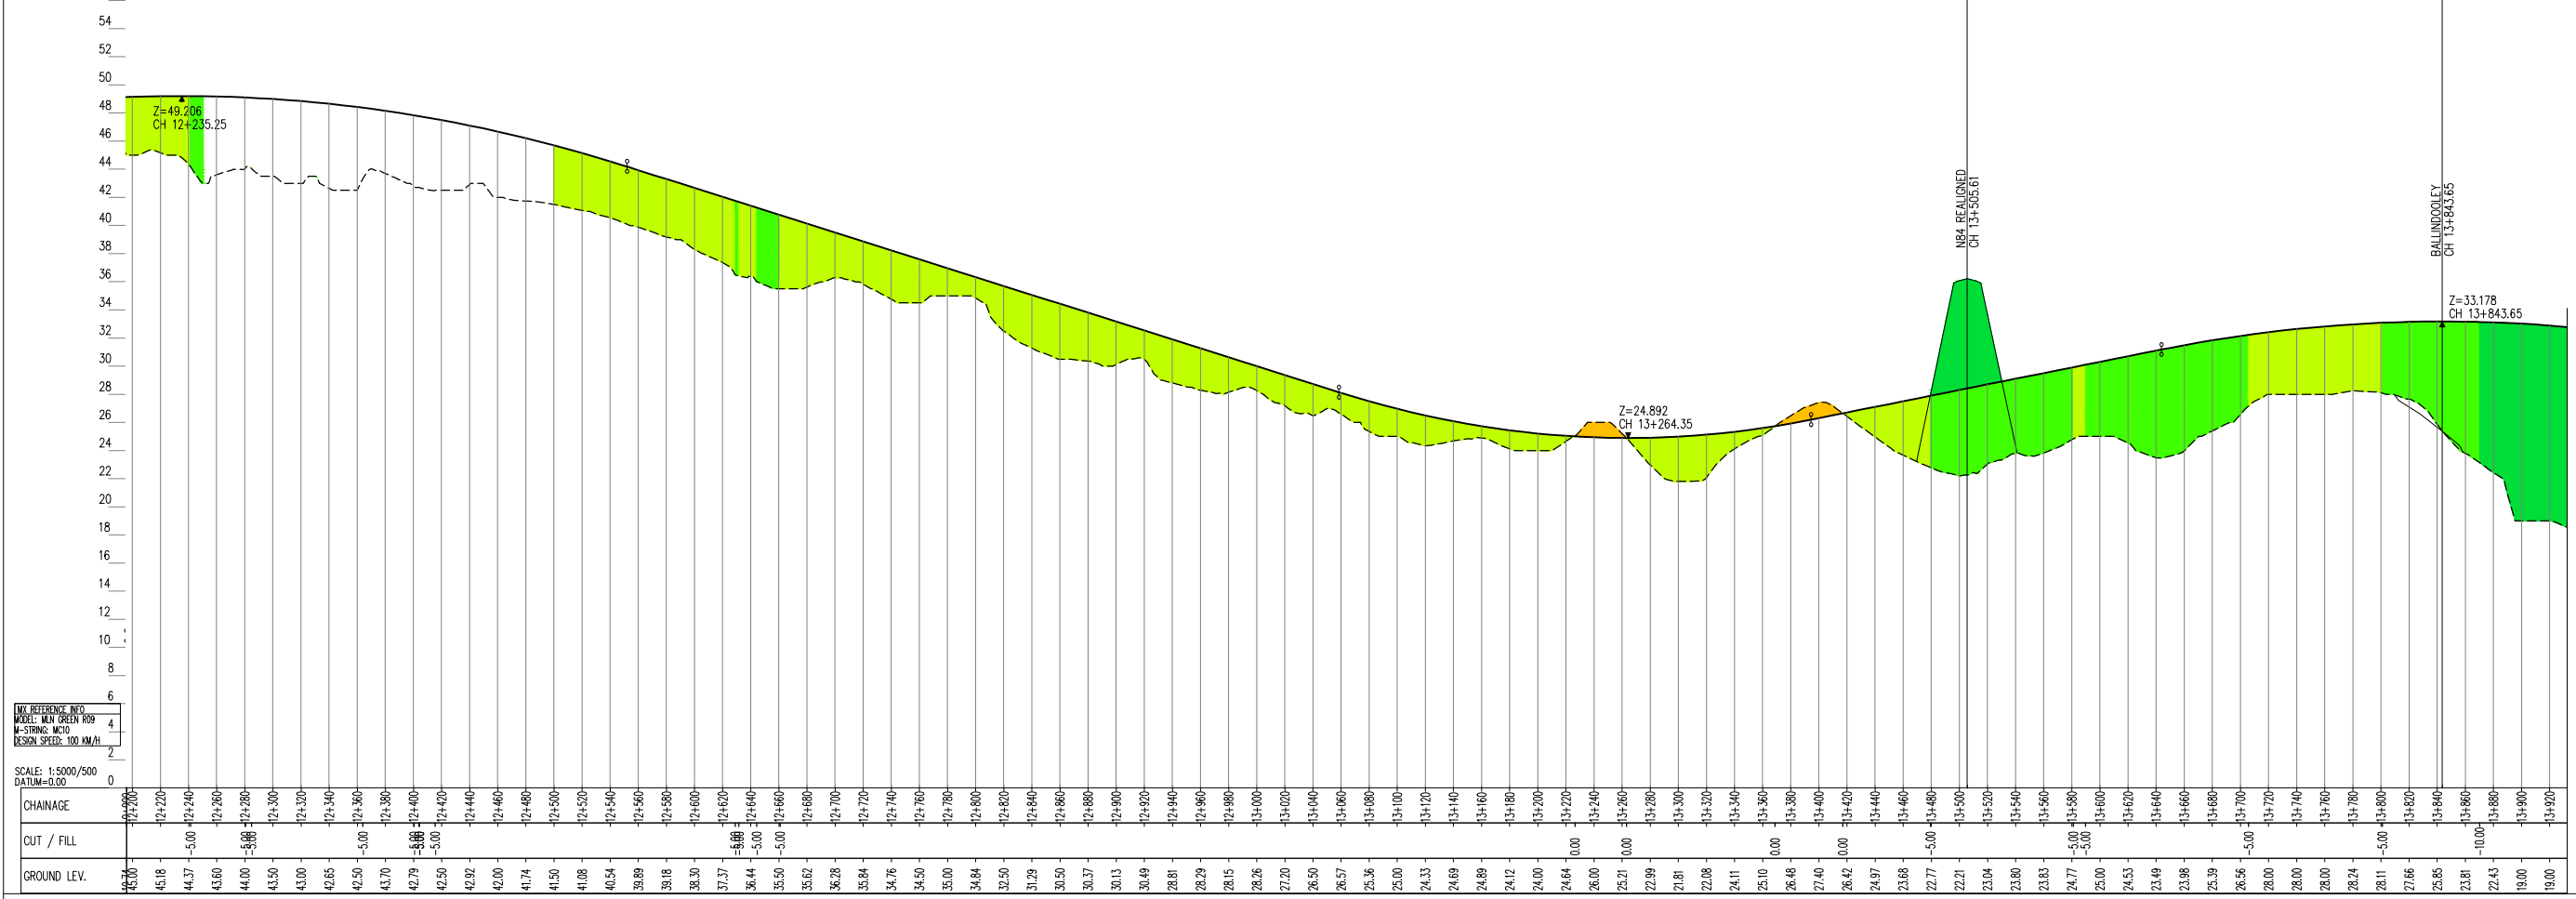

LVK REFERENCE INFO
 MODEL: MLI GREEN R09
 #-STRINE: M010
 DESIGN SPEED: 100 KM/H


SCALE: 1:5000/500
 DATUM=0.00

CHAINAGE	CUT / FILL	GROUND LEV.
12+200		45.70
12+220		45.18
12+240	-5.00	44.37
12+260	-5.00	43.60
12+280	-5.00	44.00
12+300	-5.00	43.50
12+320	-5.00	43.00
12+340	-5.00	42.65
12+360	-5.00	42.50
12+380	-5.00	43.70
12+400	-5.00	42.79
12+420	-5.00	42.50
12+440	-5.00	42.92
12+460	-5.00	42.00
12+480	-5.00	41.74
12+500	-5.00	41.50
12+520	-5.00	41.08
12+540	-5.00	40.54
12+560	-5.00	39.89
12+580	-5.00	39.18
12+600	-5.00	38.30
12+620	-5.00	37.37
12+640	-5.00	36.44
12+660	-5.00	35.50
12+680	-5.00	35.62
12+700	-5.00	36.28
12+720	-5.00	35.64
12+740	-5.00	34.78
12+760	-5.00	34.50
12+780	-5.00	35.00
12+800	-5.00	34.84
12+820	-5.00	33.50
12+840	-5.00	31.29
12+860	-5.00	30.50
12+880	-5.00	30.37
12+900	-5.00	30.13
12+920	-5.00	30.49
12+940	-5.00	28.81
12+960	-5.00	28.29
12+980	-5.00	28.15
13+000	-5.00	28.28
13+020	-5.00	27.20
13+040	-5.00	26.50
13+060	-5.00	26.57
13+080	-5.00	25.38
13+100	-5.00	25.00
13+120	-5.00	24.33
13+140	-5.00	24.69
13+160	-5.00	24.89
13+180	-5.00	24.12
13+200	-5.00	24.00
13+220	-5.00	24.64
13+240	-5.00	26.00
13+260	-5.00	25.21
13+280	-5.00	22.99
13+300	-5.00	21.81
13+320	-5.00	22.08
13+340	-5.00	24.11
13+360	-5.00	25.10
13+380	-5.00	26.48
13+400	-5.00	27.40
13+420	-5.00	26.42
13+440	-5.00	24.97
13+460	-5.00	23.68
13+480	-5.00	22.77
13+500	-5.00	22.21
13+520	-5.00	23.04
13+540	-5.00	23.80
13+560	-5.00	23.83
13+580	-5.00	24.77
13+600	-5.00	25.00
13+620	-5.00	24.53
13+640	-5.00	23.49
13+660	-5.00	23.98
13+680	-5.00	25.39
13+700	-5.00	26.56
13+720	-5.00	28.00
13+740	-5.00	28.00
13+760	-5.00	28.00
13+780	-5.00	28.24
13+800	-5.00	28.11
13+820	-5.00	27.66
13+840	-5.00	25.85
13+860	-5.00	23.81
13+880	-5.00	22.43
13+900	-5.00	19.00
13+920	-5.00	19.00

Disclaimer Note:
 The constraints and options shown are draft only and subject to change. More detailed assessments, on-going studies and the information received from the public may result in changes to these constraints and options.

Nóta Séanta:
 Tá na srianta agus na roghanna atá léirithe ina bhfoirm dréacht, d'fhéadfaí athraithe teacht orthu. Is mar thoradh ar mheasúnaithe níos mionchruinne, ar staidéar leanúnach agus ar eolas ón bpobal go ndéanfar athruithe ar na srianta agus na roghanna seo.

Clients

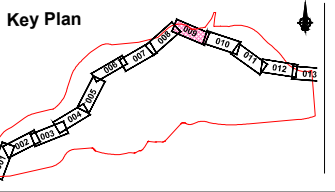

Consultant

Corporate House
 City East Business Park
 Ballybrit, Galway, Ireland.

Tel +353 (0)91 460675
 www.N6GalwayCity.ie
 www.arup.ie

Job Title
N6 Galway City Transport Project

Scale
 1:5000 @ A3

Date:
 August 2015

Issue	Date	By	Chkd	Appd
I1	28/08/2015	KJ	MH	EMC

Drawing Title
Stage 2 Green Route Option
 Mainline Plan/Profile - CH.12+200 to CH.13+900
 Sheet 9 of 13

Drawing Status
Route Selection

Job No
233985

Drawing No
Figure 7.3.6.9

Issue
11