








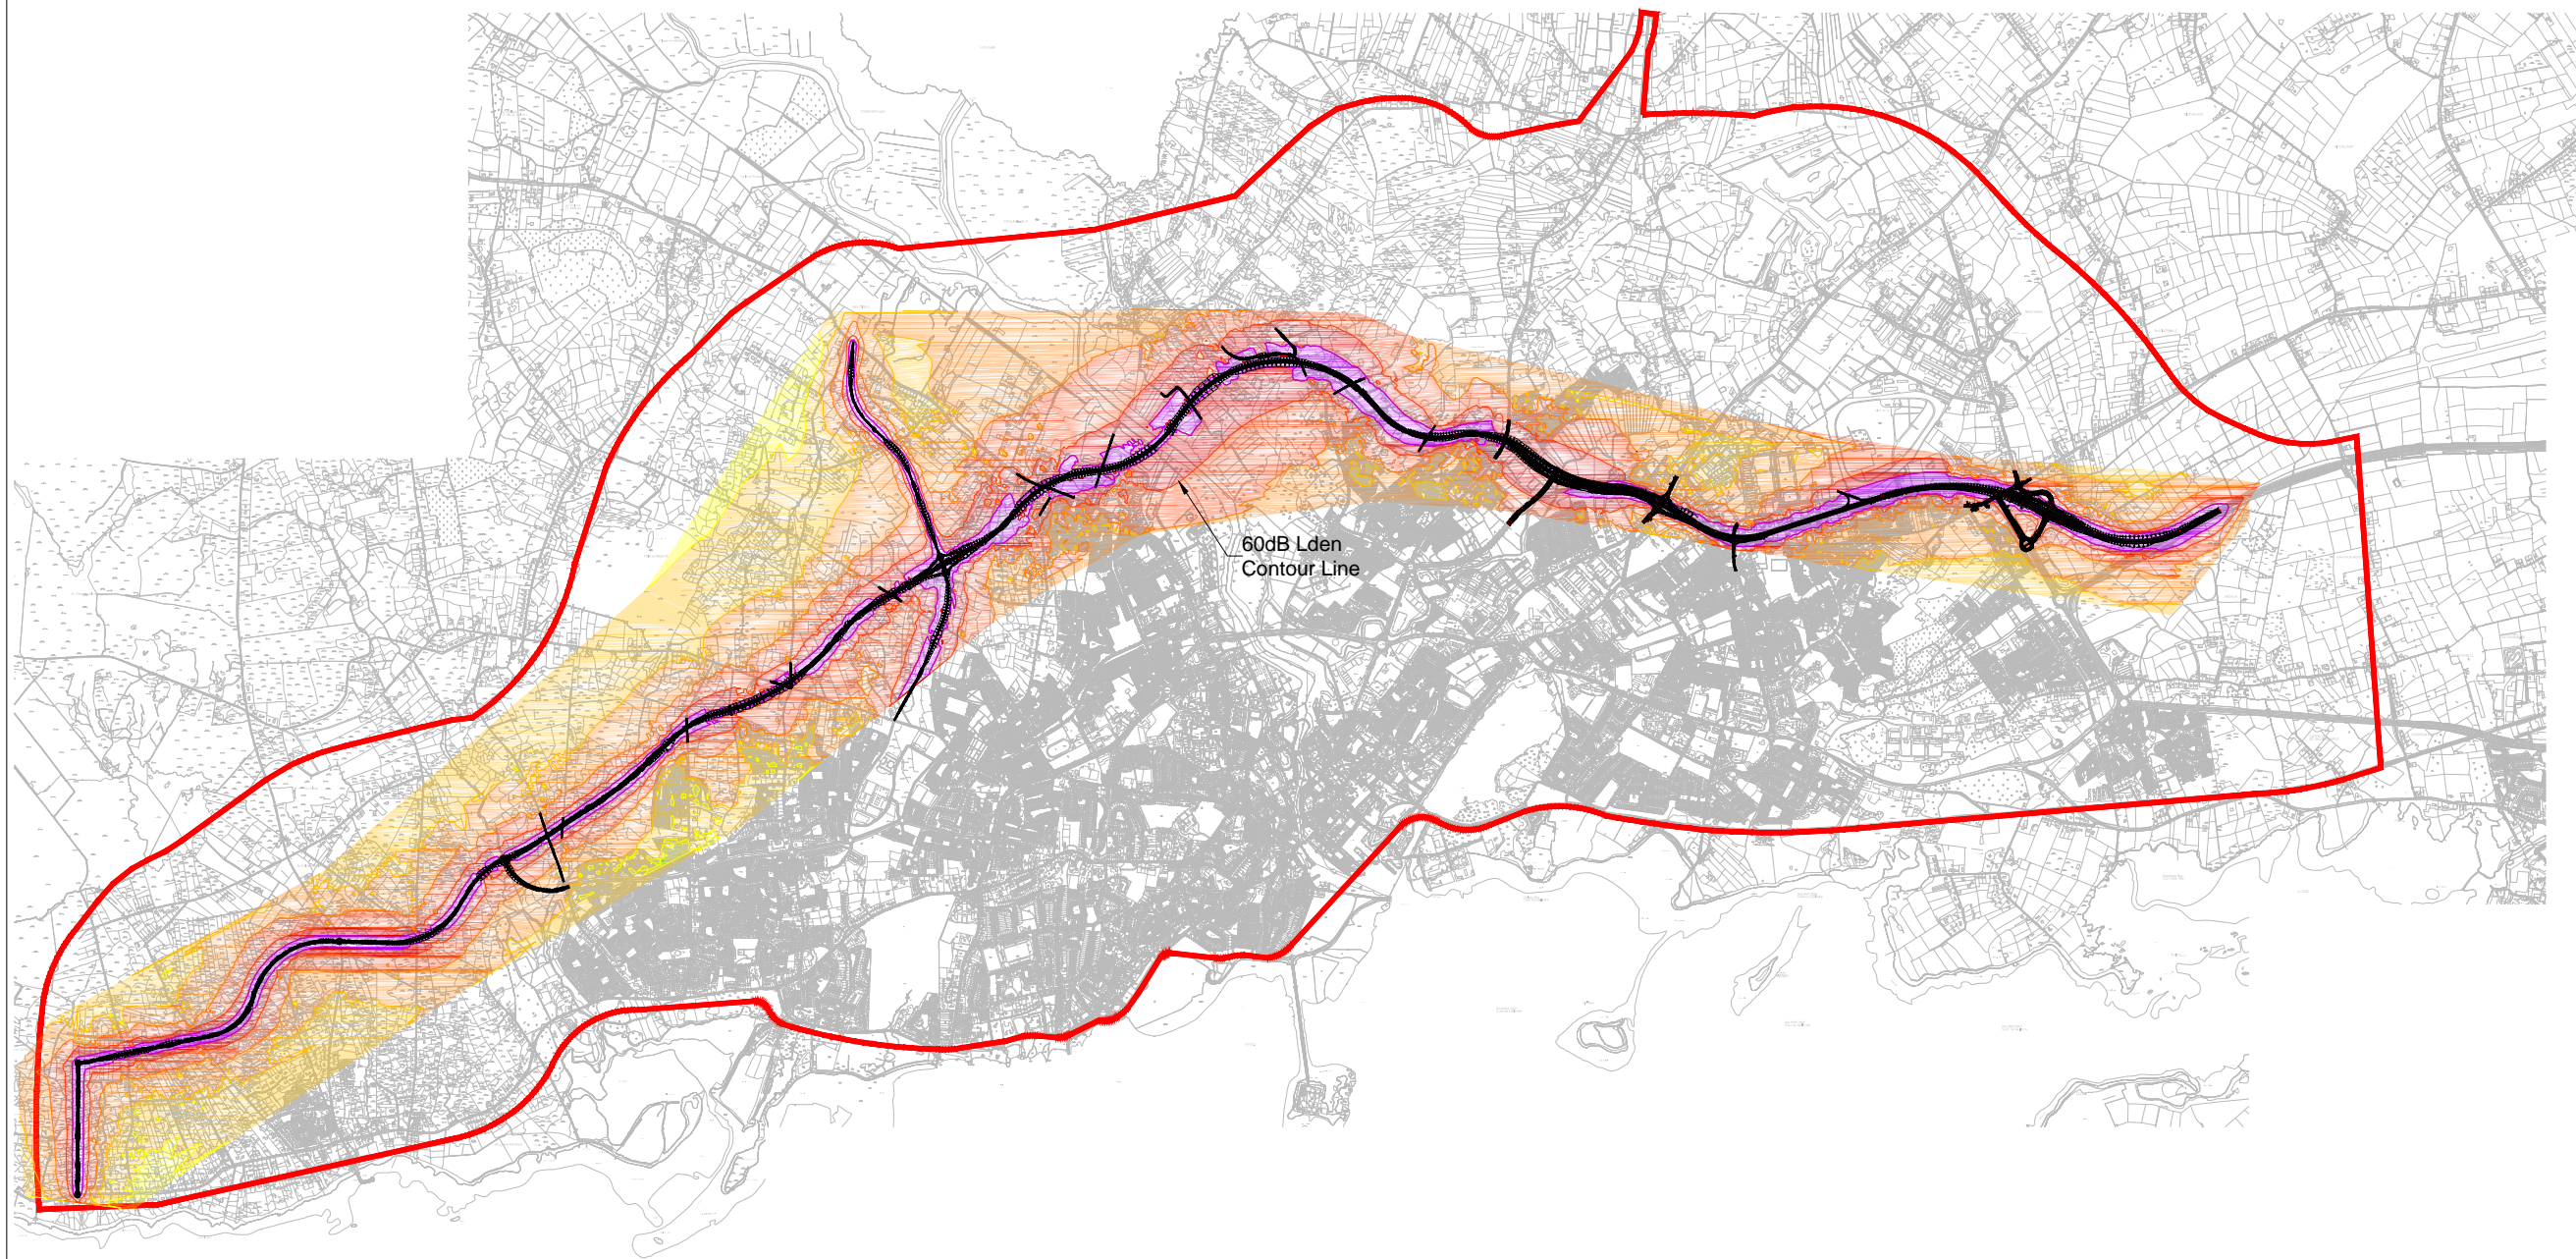




ROUTE SELECTION

Legend:

-  Scheme Study Area Boundary
-  YELLOW Route Option Stage 2
-  0 dB to 40 dB Lden
-  40 dB to 45 dB Lden
-  45 dB to 50 dB Lden
-  50 dB to 55 dB Lden
-  55 dB to 60 dB Lden
-  60 dB to 65 dB Lden
-  65 dB to 99 dB Lden



60dB Lden
Contour Line

San áireamh tá sonraíocht Shuirbhéireacht Ordánais Éireann arna atáirgeadh faoi Chreatainas OSI Uimh. 2010/15CCMA/Comhairle Contae na Galainne. Síraíonn atáirgeadh neamhdánaithe cúlchísteat Shuirbhéireacht Ordánais Éireann agus Rialtas na hÉireann.
© Suirbhéireacht Ordánais Éireann, 2010.

Includes Ordnance Survey Ireland data reproduced under OSI Licence number 2010/15CCMA/Galway County Council. Unauthorised reproduction infringes Ordnance Survey Ireland and Government of Ireland copyright.
© Ordnance Survey Ireland, 2010.

Disclaimer Note:
The constraints and options shown are draft only and subject to change. More detailed assessments, on-going studies and the information received from the public may result in changes to these constraints and options.

Nóta Séanta:
Tá na srianta agus na roghanna atá léirithe ina bhfoirm dréacht, d'fhéadfaí athraithe teacht orthu. Is mar thoradh ar mheasúnaithe níos mionchruinne, ar staidéar leanúnach agus ar eolas ón bpobal go ndéanfar athruithe ar na srianta agus na roghanna seo.

Clients

Consultant

Corporate House
City East Business Park
Ballybrit, Galway, Ireland.

Tel +353 (0)91 460675
www.N6GalwayCity.ie
www.arup.ie

Job Title
N6 Galway City Transport Project

Scale
NTS

Date:
August 2015

| Issue | Date | By | Chkd | Appd |
|-------|------------|----|------|------|
| 11 | 28/08/2015 | KJ | MH | EMC |

Drawing Title
**Noise Contour Maps
Yellow Route Lden Noise Contour Plot**

Drawing Status
Route Selection

| | | |
|----------------------------|--------------------------------------|--------------------|
| Job No 233985-00 | Drawing No Figure 7.6.10.3 | Issue 11 |
|----------------------------|--------------------------------------|--------------------|