
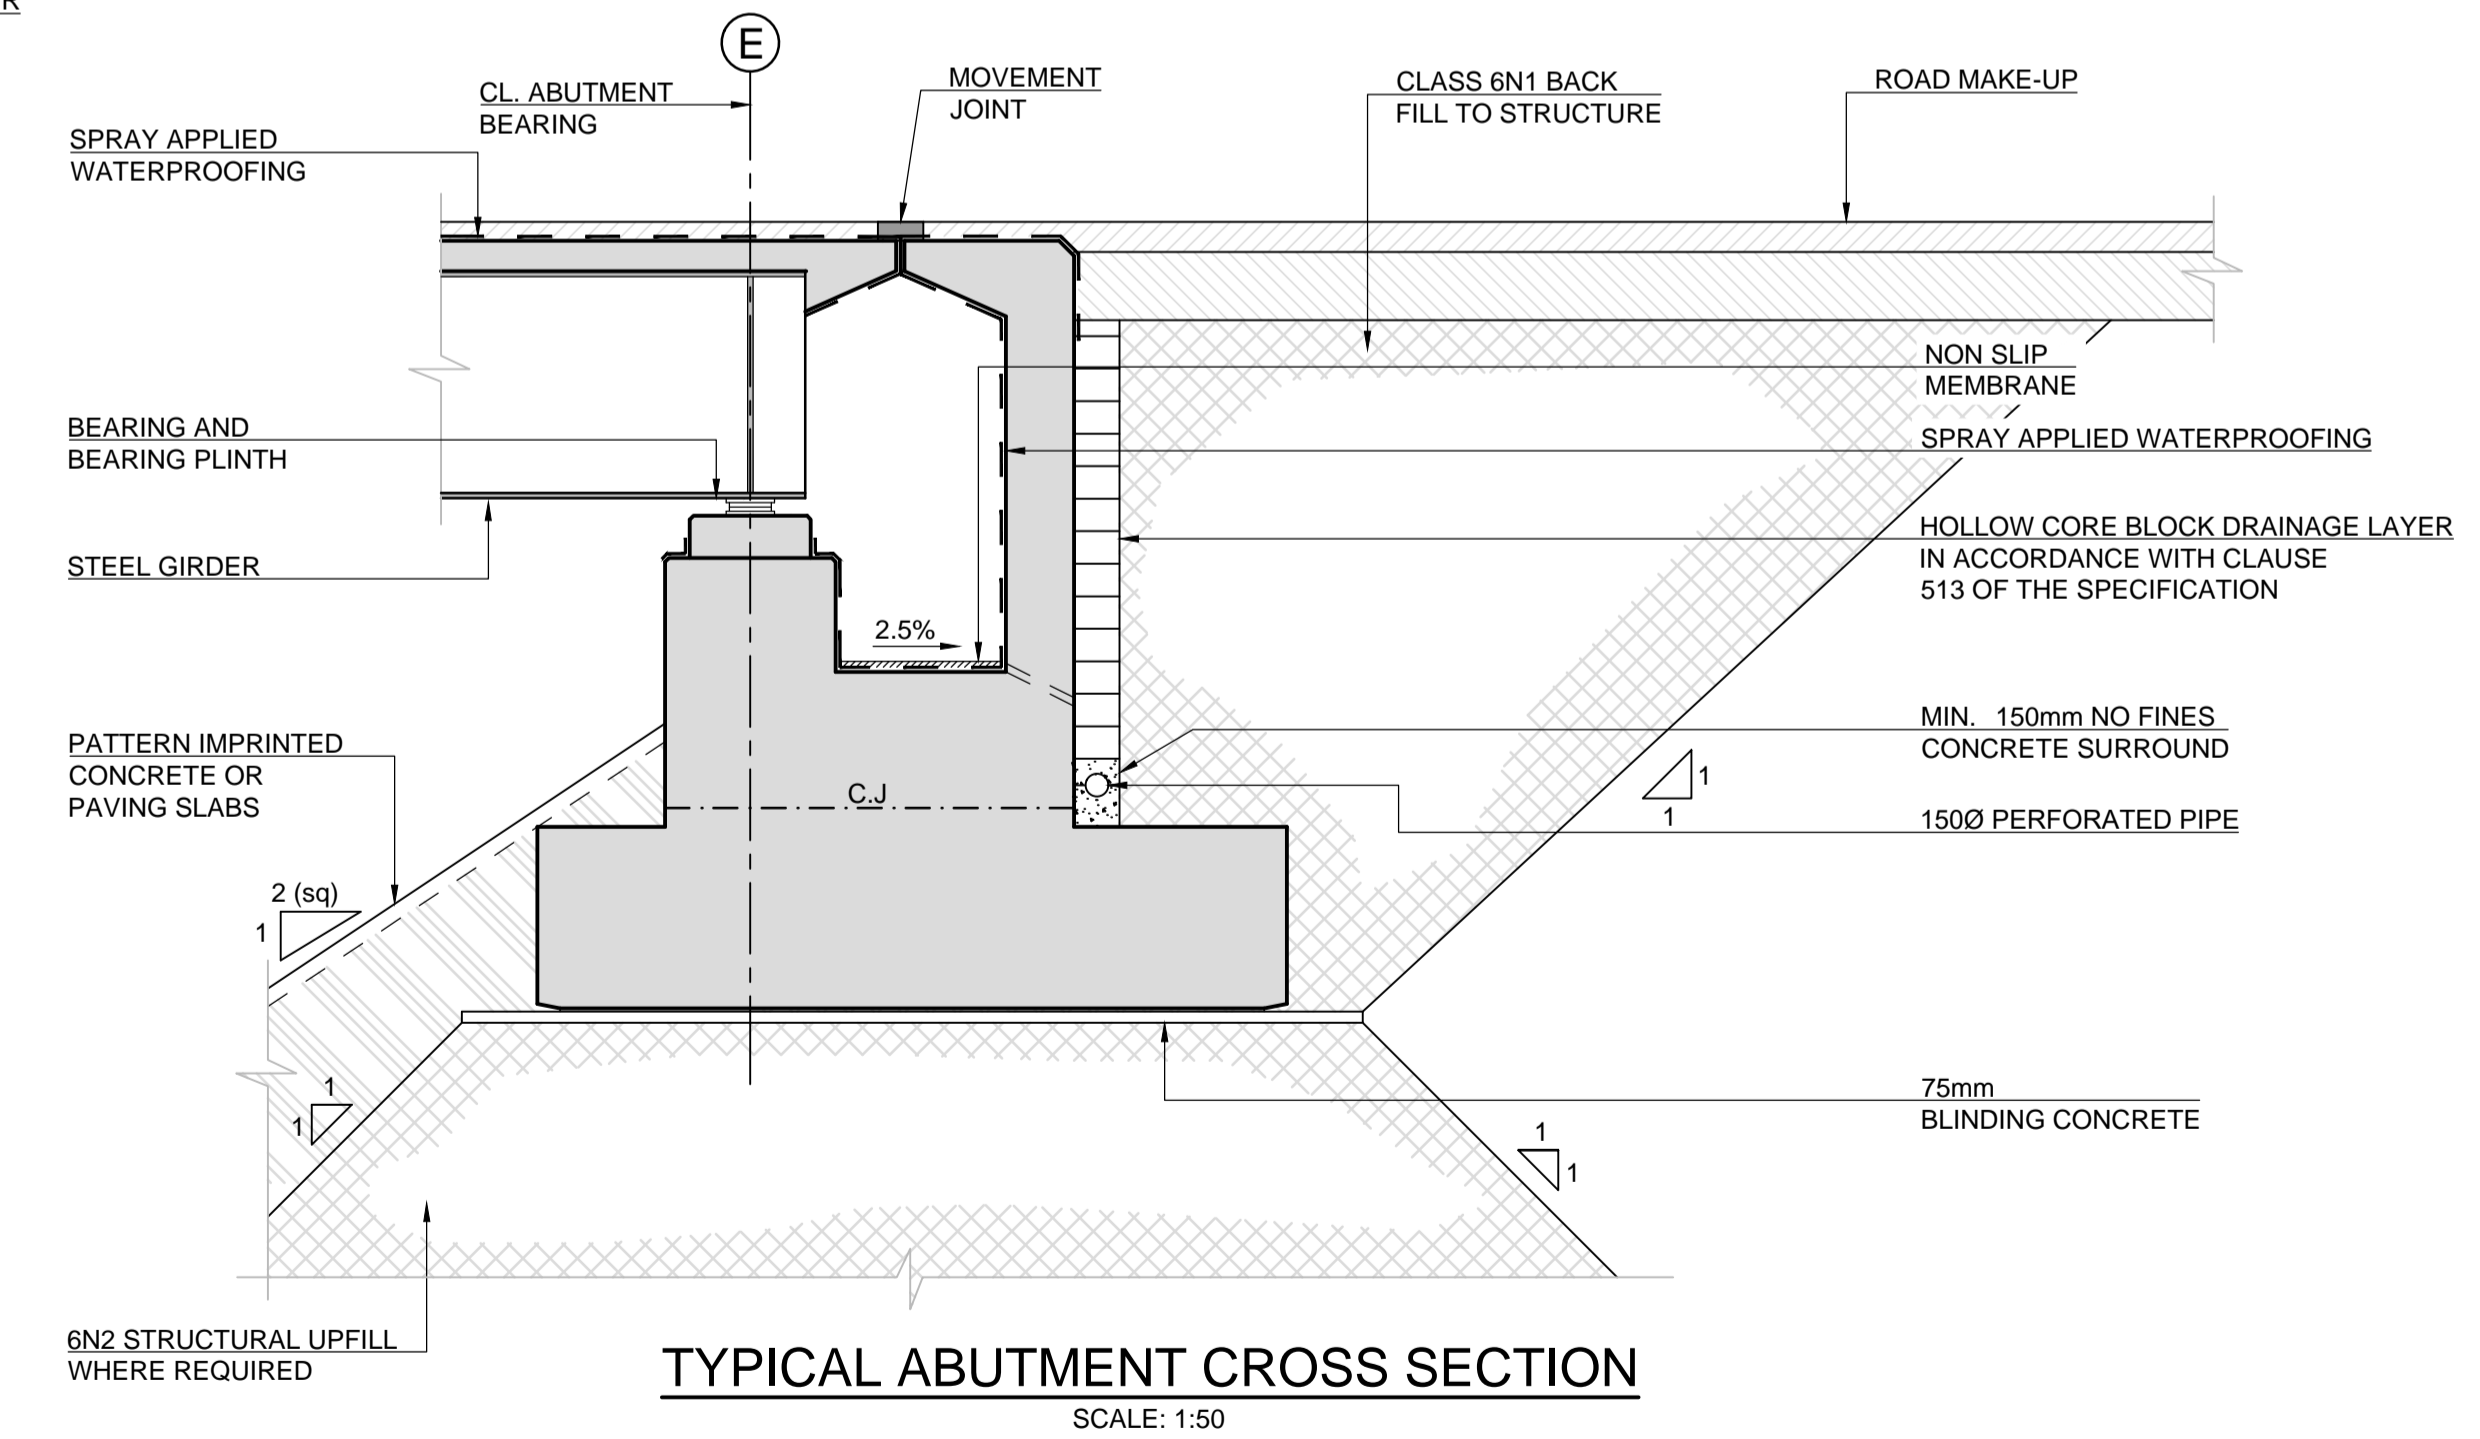
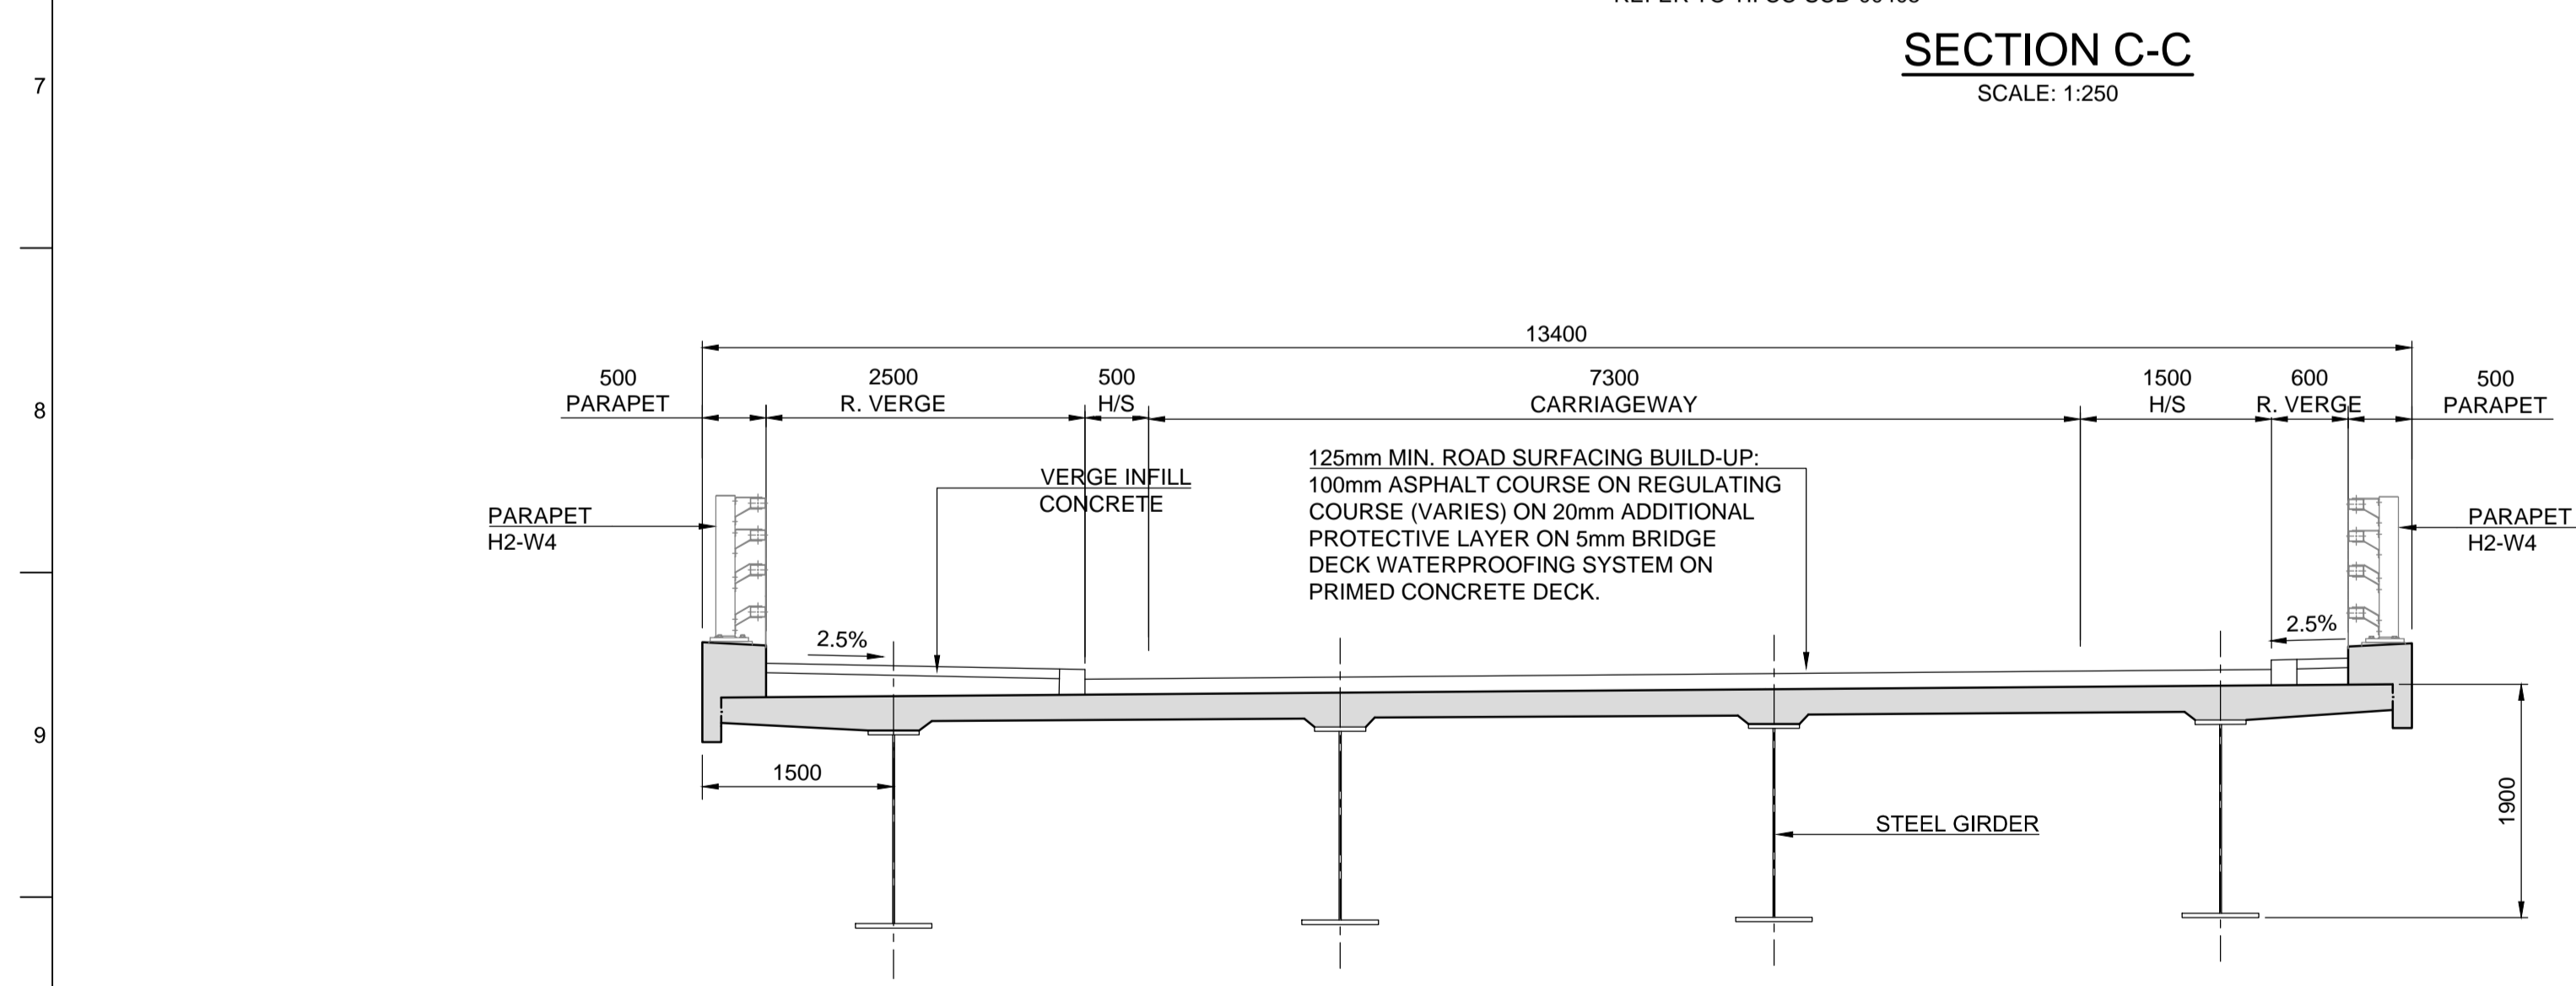
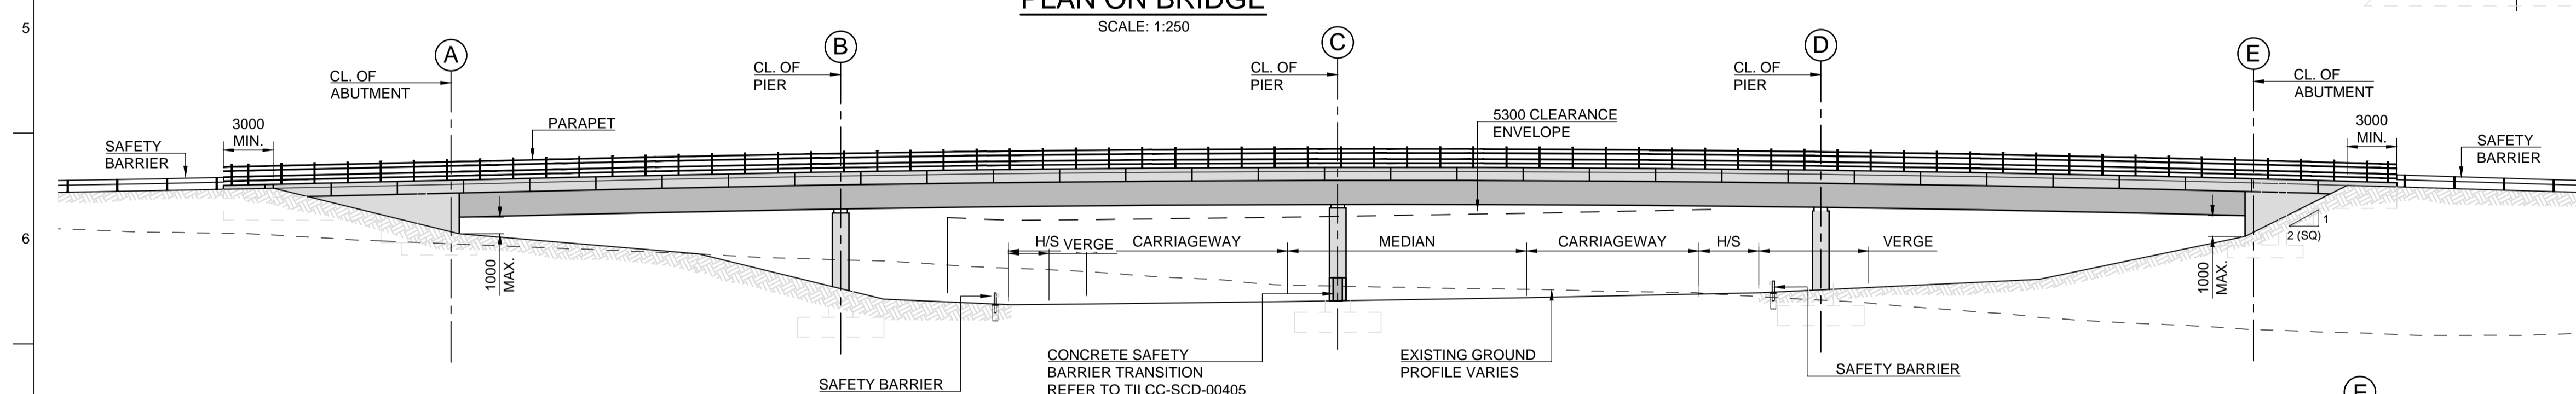
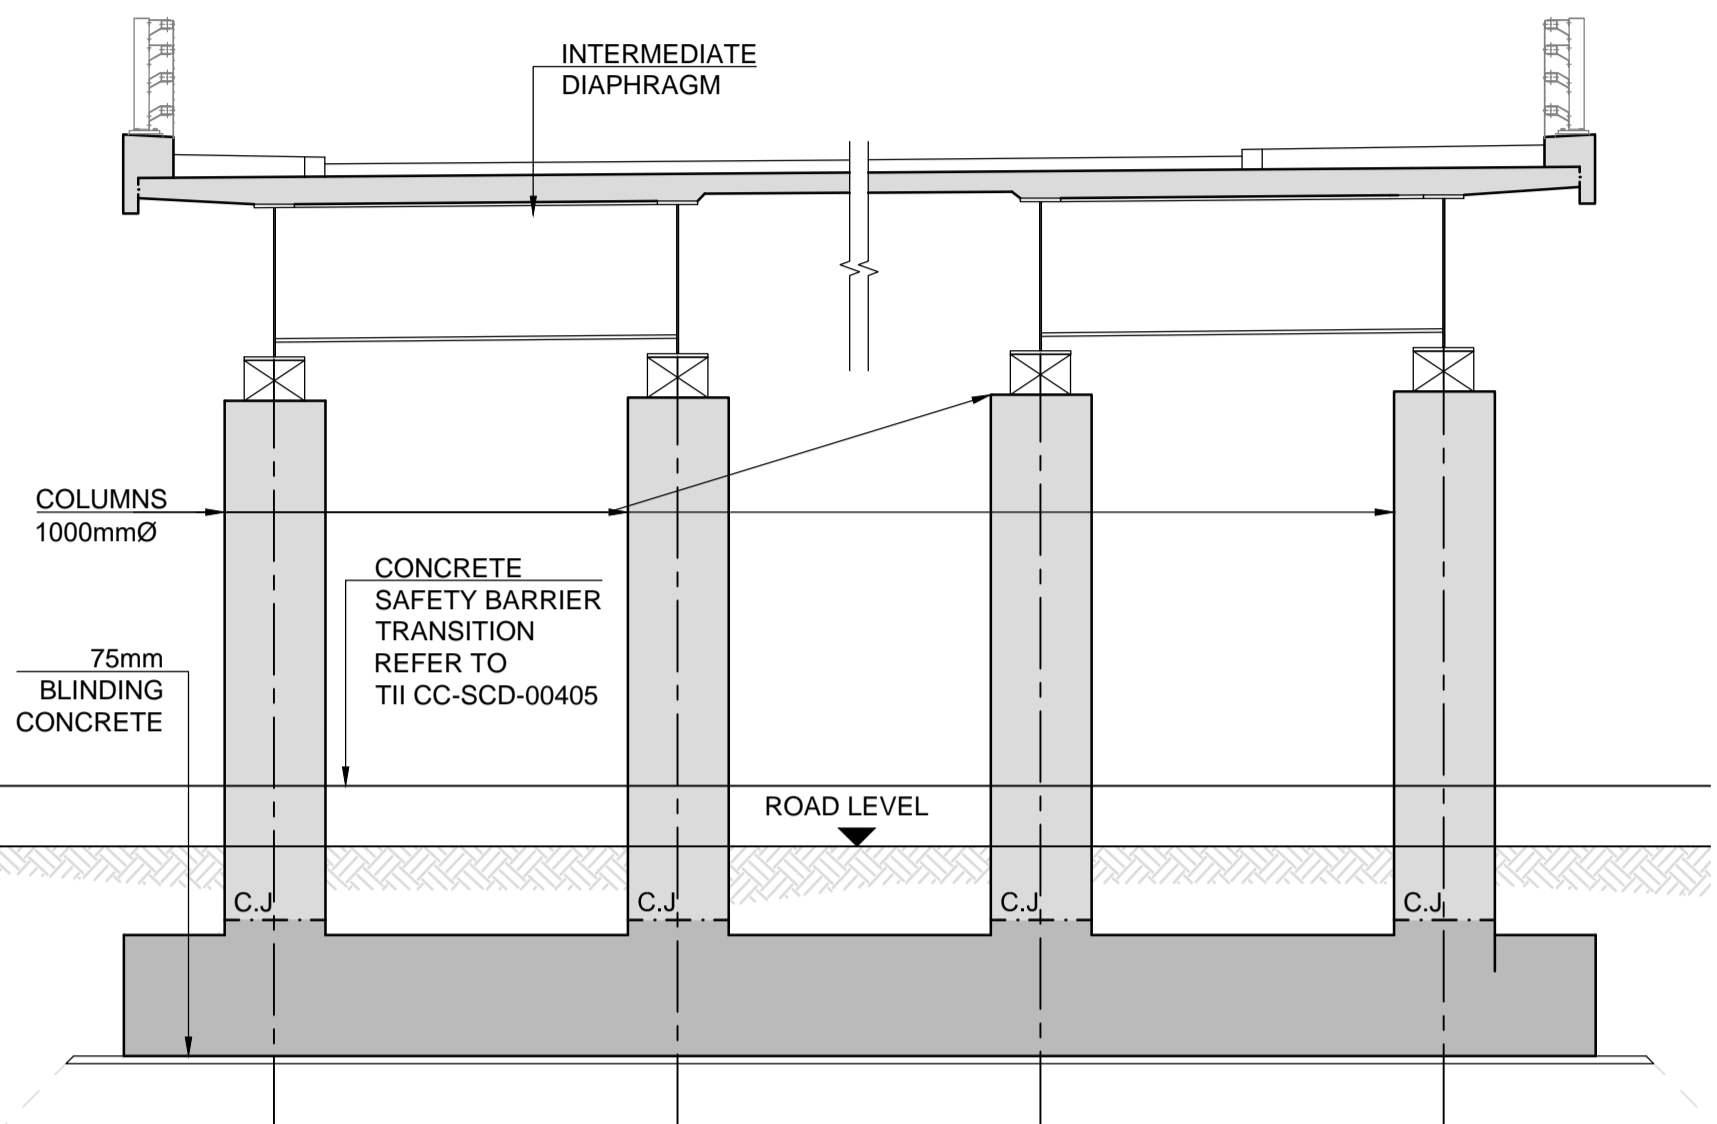


- NOTES:**
- ALL DIMENSIONS ARE SHOWN IN MILLIMETRES UNLESS NOTED OTHERWISE.
  - ALL LEVELS ARE SHOWN IN METRES ABOVE ORDNANCE DATUM.

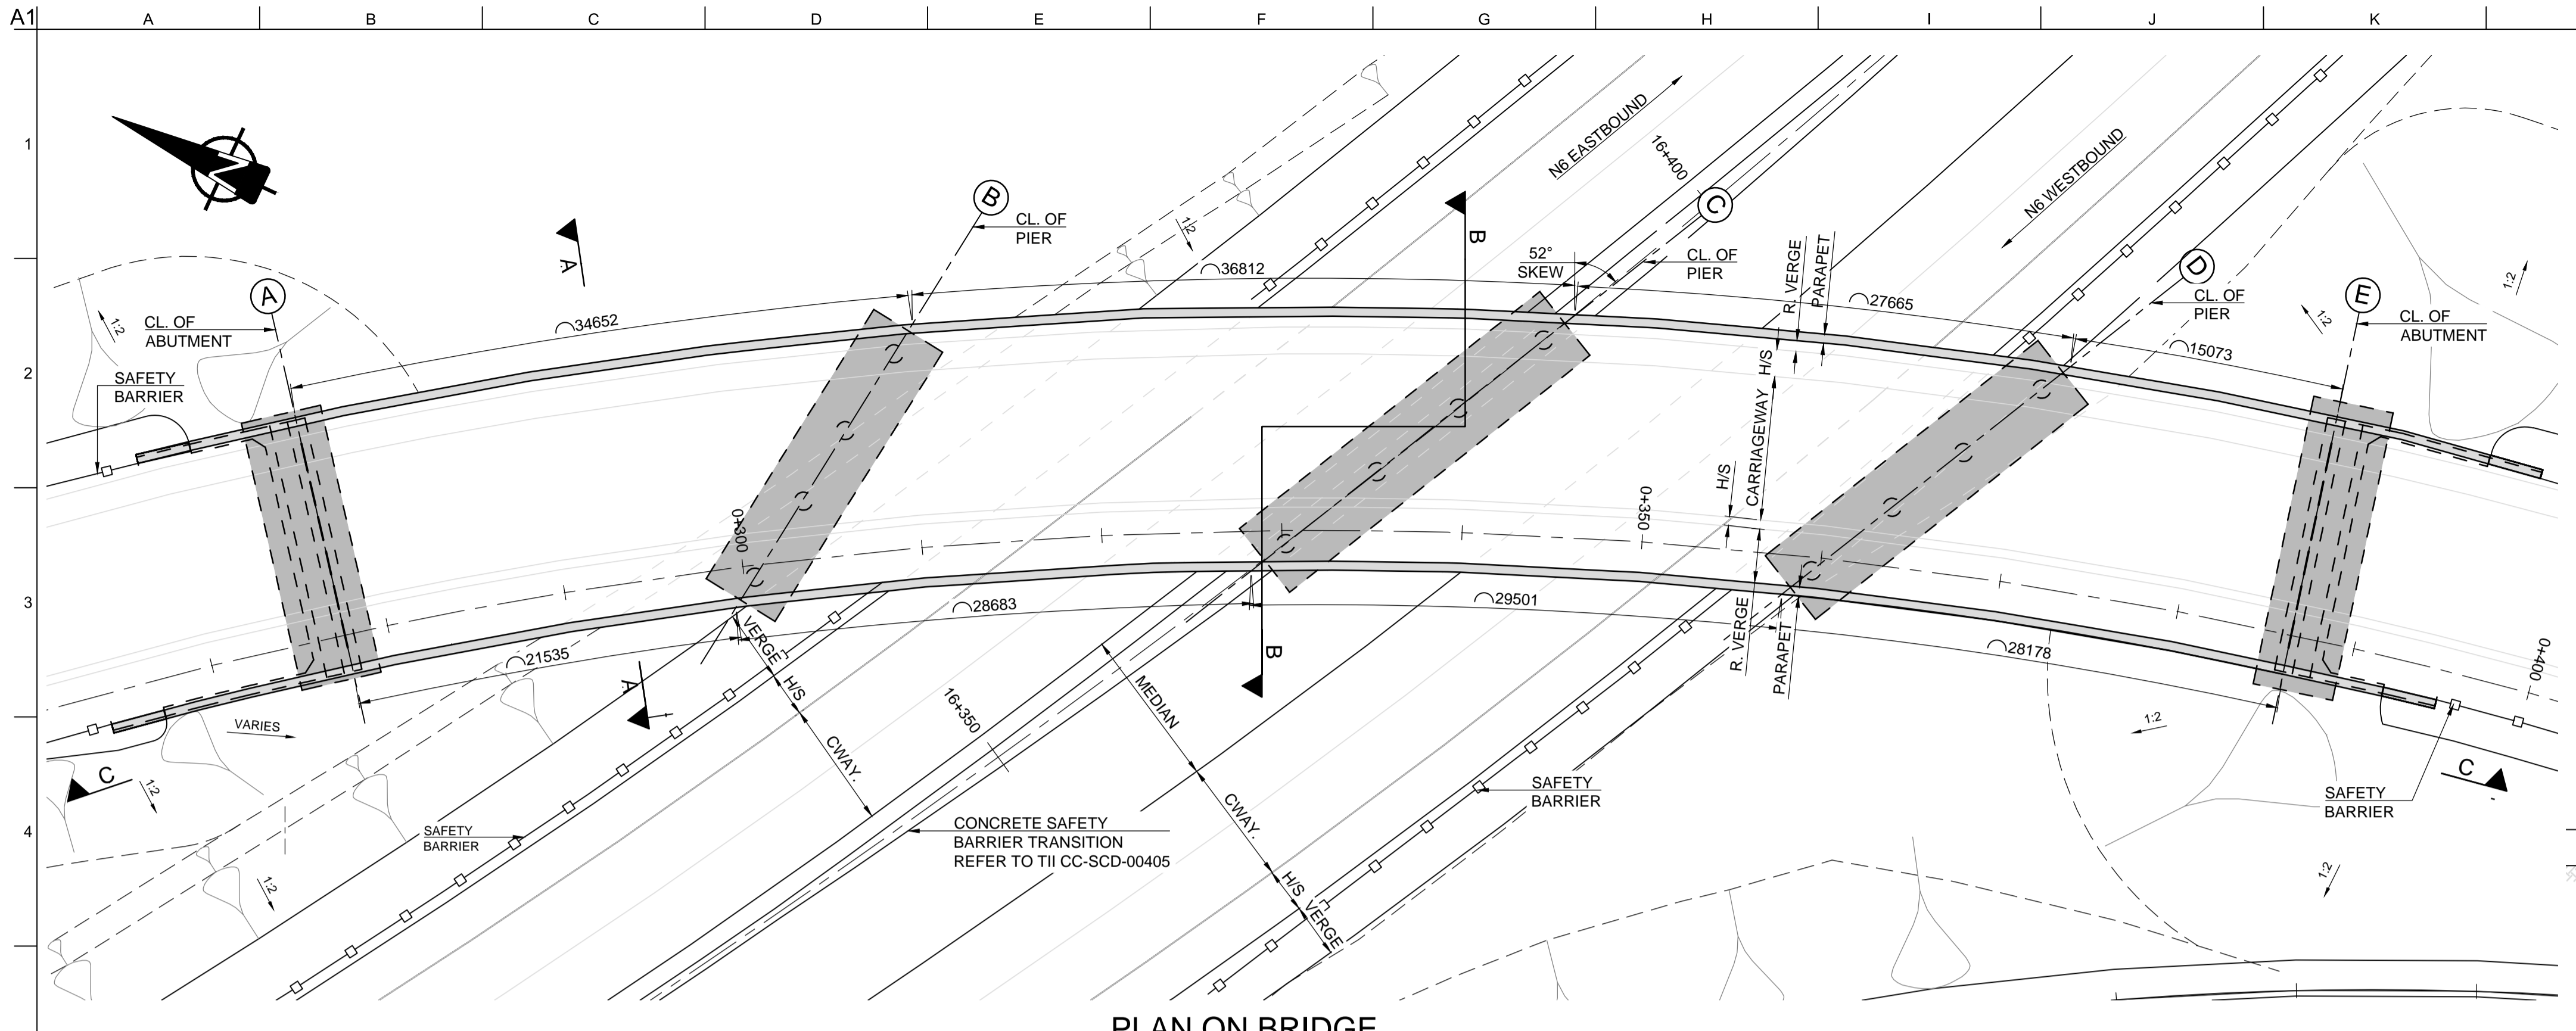

San áireamh tá sonraíocht Shuirbhíreacht Ordnáis Éireann arna áitirgeadh faoi Cheadúnas OSI Uimh. 2010/18CCMA/Comhairle Contae na Gaillimhe. Sírtaíonn áitirgeadh neamhdaraithe cóipeacht Shuirbhíreacht Ordnáis Éireann agus Rialtas na hÉireann. © Suirbhíreacht Ordnáis Éireann, 2010.

© Suirbhíreacht Ordnáis Éireann. Gach ceart ar chosaint. Uimhir cheadúnais 2010/18CCMA/Comhairle Contae na Gaillimhe.

Includes Ordnance Survey Ireland data reproduced under OSI Licence number 2010/18CCMA/Galway County Council. Unauthorised reproduction infringes Ordnance Survey Ireland and Government of Ireland copyright. © Ordnance Survey Ireland, 2010.

© Ordnance Survey Ireland. All rights reserved. Licence number 2010/18CCMA/Galway County Council.

Clients

**Comhairle Chontae na Gaillimhe**  
Galway County Council

**Galway City Transport Project**

**An Roinn Iompair**  
Turasoireachta agus Spóirt  
Department Transport, Tourism and Sport

**TII**  
Bonnagar Iompair Éireann  
Transport Infrastructure Ireland

Consultant

**ARUP**

Corporate House  
City East Business Park  
Ballybrit, Galway, Ireland.

Tel +353 (0)91 460675  
www.N6GalwayCity.ie  
www.arup.ie

Job Title  
**N6 Galway City Ring Road**

Scale  
**AS SHOWN @ A1**

Date  
**February 2018**

Issue	Date	By	Chkd	Appd
I3	22/02/2018	MS	PM	EMC
I2	30/06/2017	MS	PM	EMC
I1	26/10/2016	PD	PM	EMC

Drawing Title  
**Standard Overbridge Structure S16-01**

Drawing Status

**For Information**

Job No  
**233985**

Drawing No  
**GCOB-1700-D-S16-01-001**

Issue  
**13**