

DESIGN REPORT


Son áiríamh tá sonraíocht Shuirbhíreachtí Ordánáis Éireann arna aistriú go dtí fíor Cheadúnas OSI Uimh. 2010/18CCMA/Comhairle Contae na Gaillimhe. Síríonn aistriú go dtí naomhúdaraithe cóipeacht Shuirbhíreachtí Ordánáis Éireann agus Rialtas na hÉireann. © Suirbhíreachtí Ordánáis Éireann, 2010.

© Suirbhíreachtí Ordánáis Éireann. Gach ceart ar chosaint.  
Uimhir cheadúnais 2010/18CCMA/Comhairle Contae na Gaillimhe.

Includes Ordnance Survey Ireland data reproduced under OSI Licence number 2010/18CCMA/Galway County Council. Unauthorised reproduction infringes Ordnance Survey Ireland and Government of Ireland copyright. © Ordnance Survey Ireland, 2010.

© Ordnance Survey Ireland. All rights reserved. Licence number 2010/18CCMA/Galway County Council.

Clients

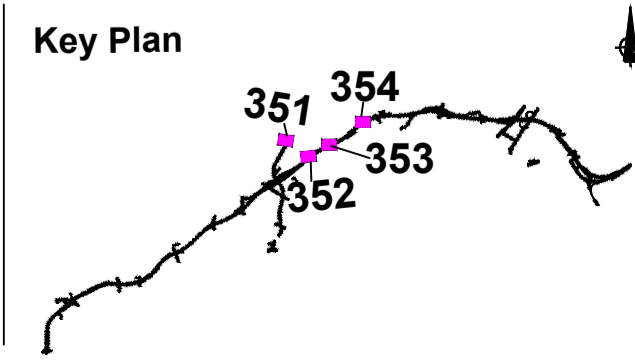

Consultant

Corporate House  
City East Business Park  
Ballybrit, Galway, Ireland.

Tel +353 (0)91 460675  
www.N6GalwayCity.ie  
www.arup.ie

Job Title  
**N6 Galway City Ring Road**

Scale 1:25,000 @ A1, 1:50,000 @ A3

Date: February 2018

Issue	Date	By	Chkd	Appd
I2	22/02/2018	AG	HK	EMC
I1	22/02/2018	AG	HK	EMC

Drawing Title  
**Utility / Service Drawings  
SSE Diversion Requirements  
Key Plan**

Drawing Status

**For Information**

Job No	Drawing No	Issue
<b>233985-00</b>	<b>GCOB-2700-D-350</b>	<b>12</b>