


Appendix A.5.5.2

Potential blasting locations during construction

EIA REPORT

- Legend**
- City Boundary
 - Proposed Development Boundary
 - Proposed Road Development
 - Possible Blasting
 - Proposed Blasting

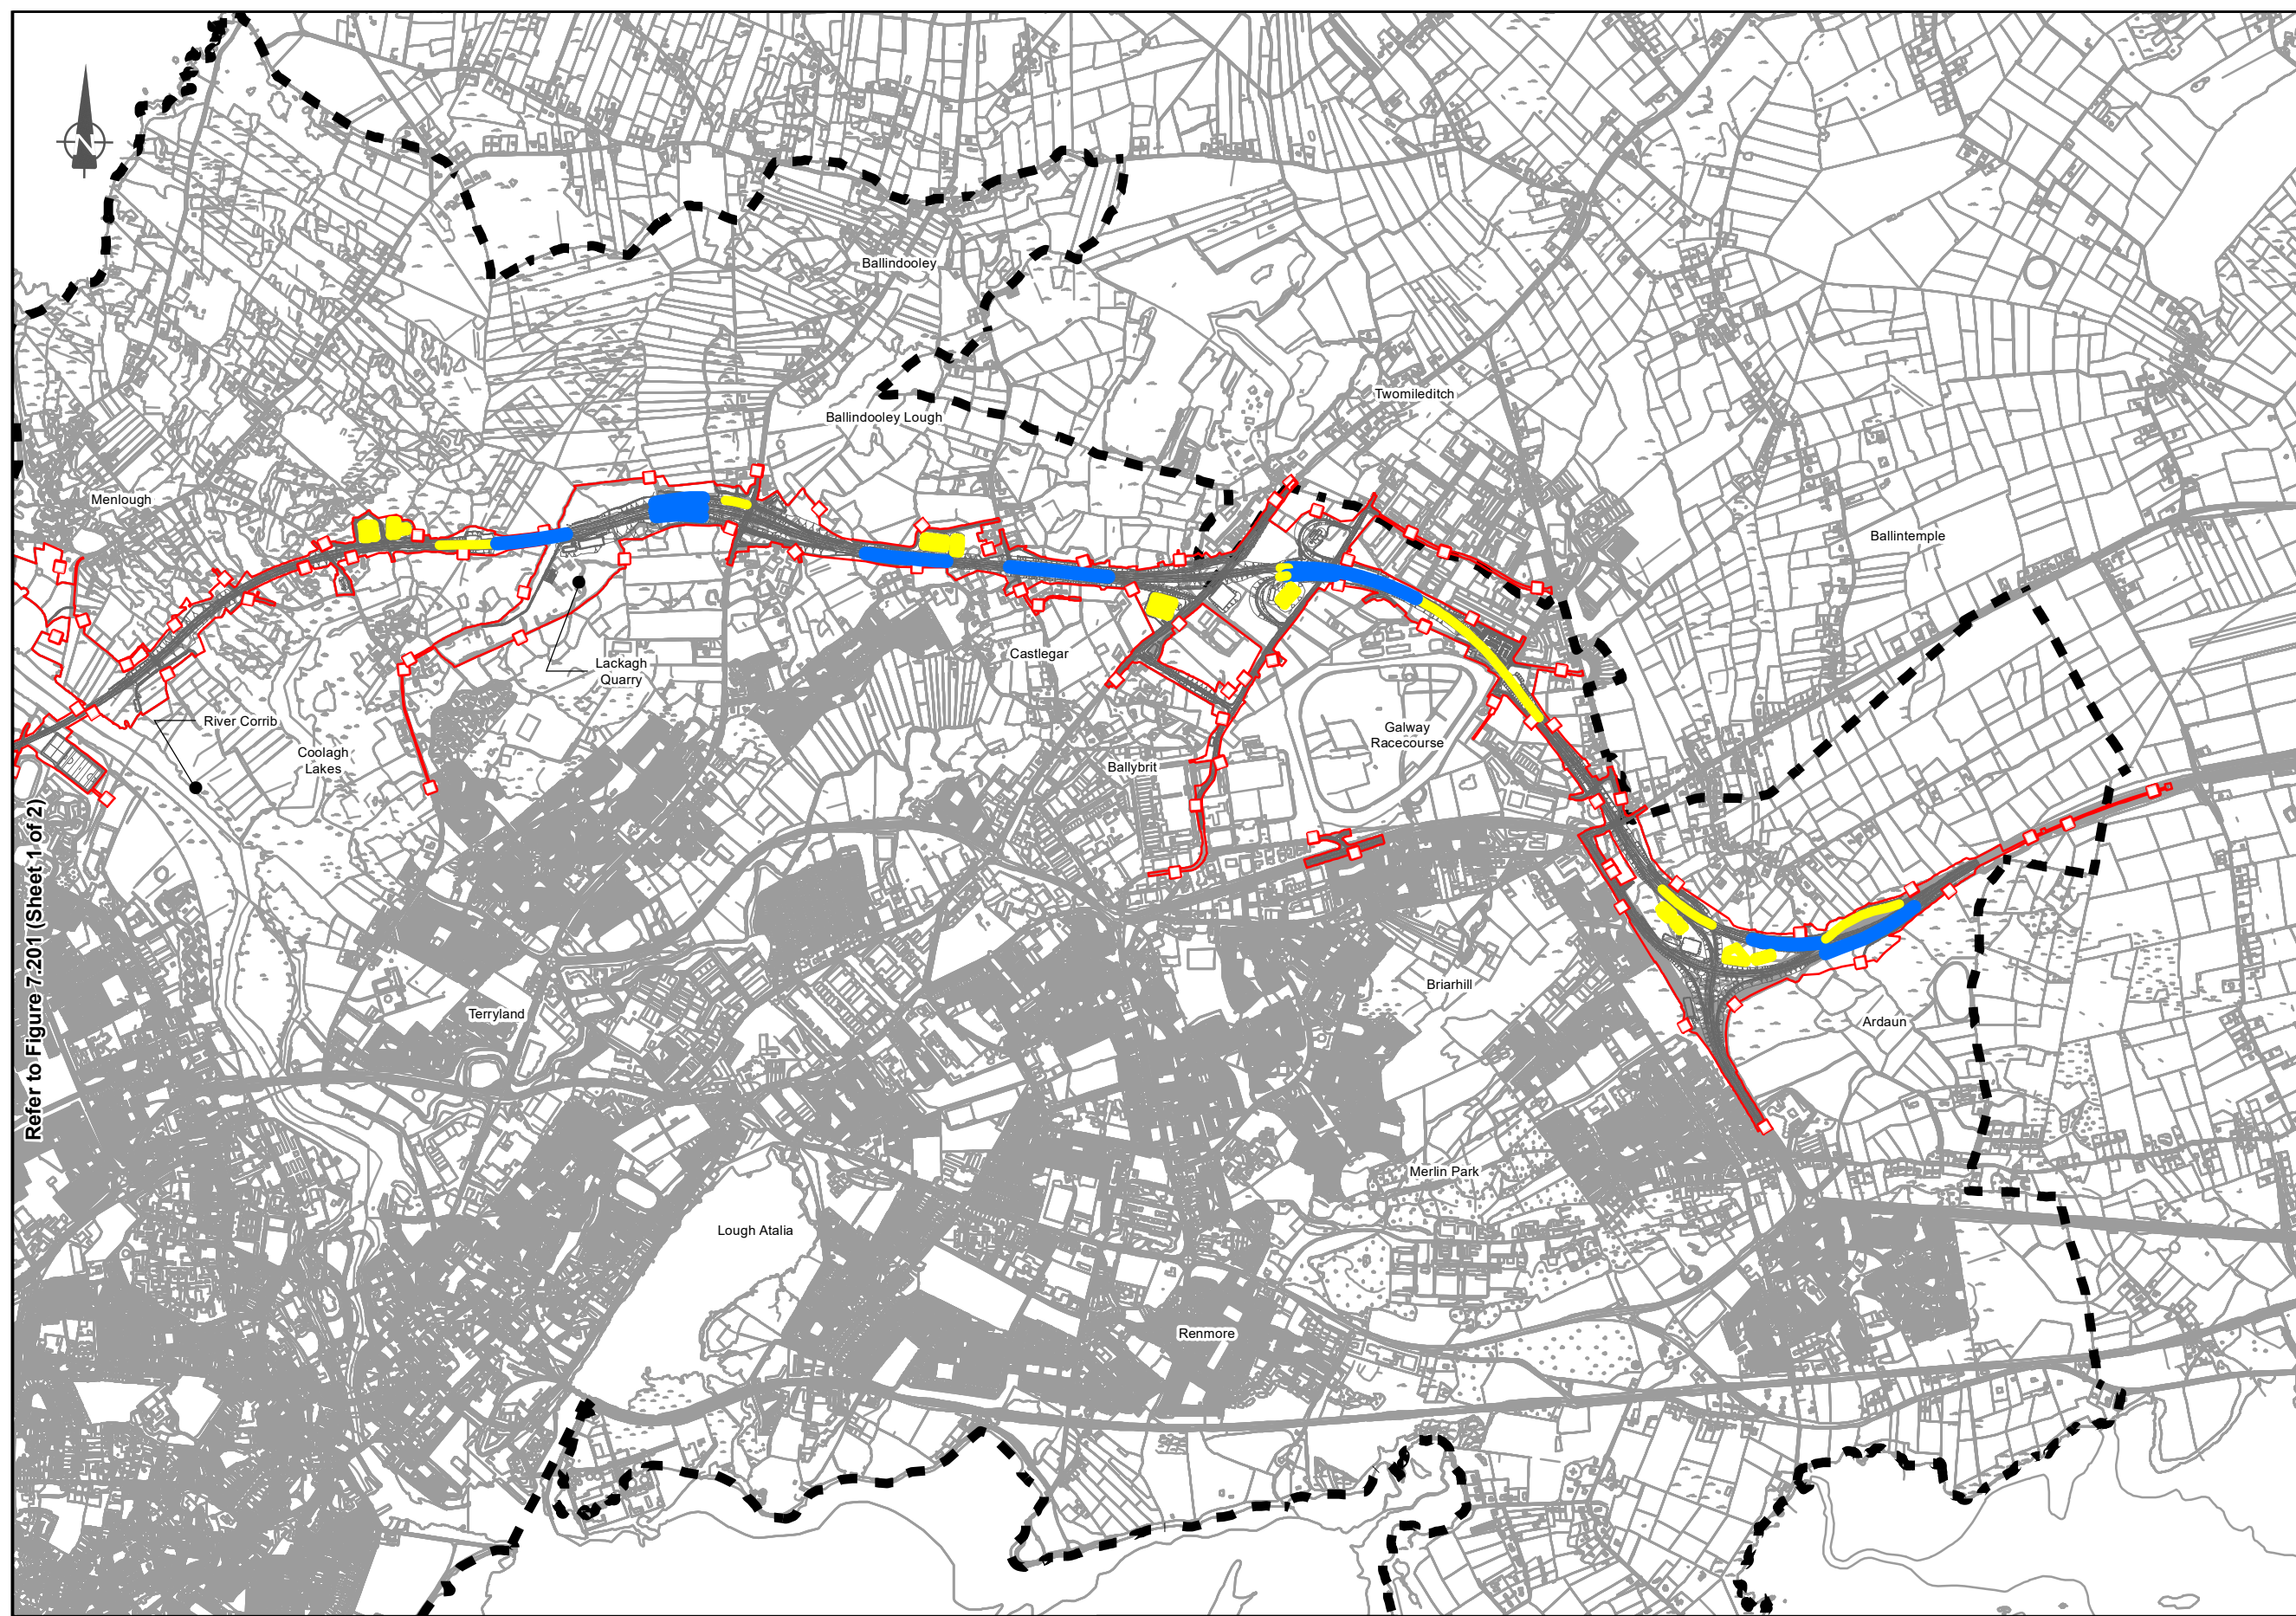

Refer to Figure 7.201 (Sheet 1 of 2)

San áireamh tá sonraíocht Shuirbhéireacht Ordánais Éireann amháil atáirgeadh faoi Cheadúnas OSI Uimh. 2010/18CCMA/Comhairle Contae na Gaillimhe. Sárailonn atáirgeadh neamhdáraithe cóipcheart Shuirbhéireacht Ordánais Éireann agus Rialtas na hÉireann. © Suirbhéireacht Ordánais Éireann, 2010.

© Suirbhéireacht Ordánais Éireann. Gach ceart ar chosaint. Uimh. cheadúnais 2010/18CCMA/Comhairle Contae na Gaillimhe.

Includes Ordnance Survey Ireland data reproduced under OSI Licence number 2010/18CCMA/Galway County Council. Unauthorised reproduction infringes Ordnance Survey Ireland and Government of Ireland copyright. © Ordnance Survey Ireland, 2010.

© Ordnance Survey Ireland. All rights reserved. Licence number 2010/18CCMA/Galway County Council.

Clients

Key Plan

Consultant

Corporate House
City East Business Park
Ballybrit, Galway, Ireland

Tel +353 (0)91 460675
www.N6GalwayCity.ie
www.arup.ie

Job Title

N6 Galway City Ring Road

Scale: **1:25,000**

Date: **September 2018**


Issue	Date	By	Chkd	Appd
I1	28/09/2018	AM	MH	EMC

Drawing Title

Potential Blasting Locations During Construction (Sheet 2 of 2)

Drawing Status For Information

Job No	Drawing No	Issue
233985-00	Figure 7.202	I1

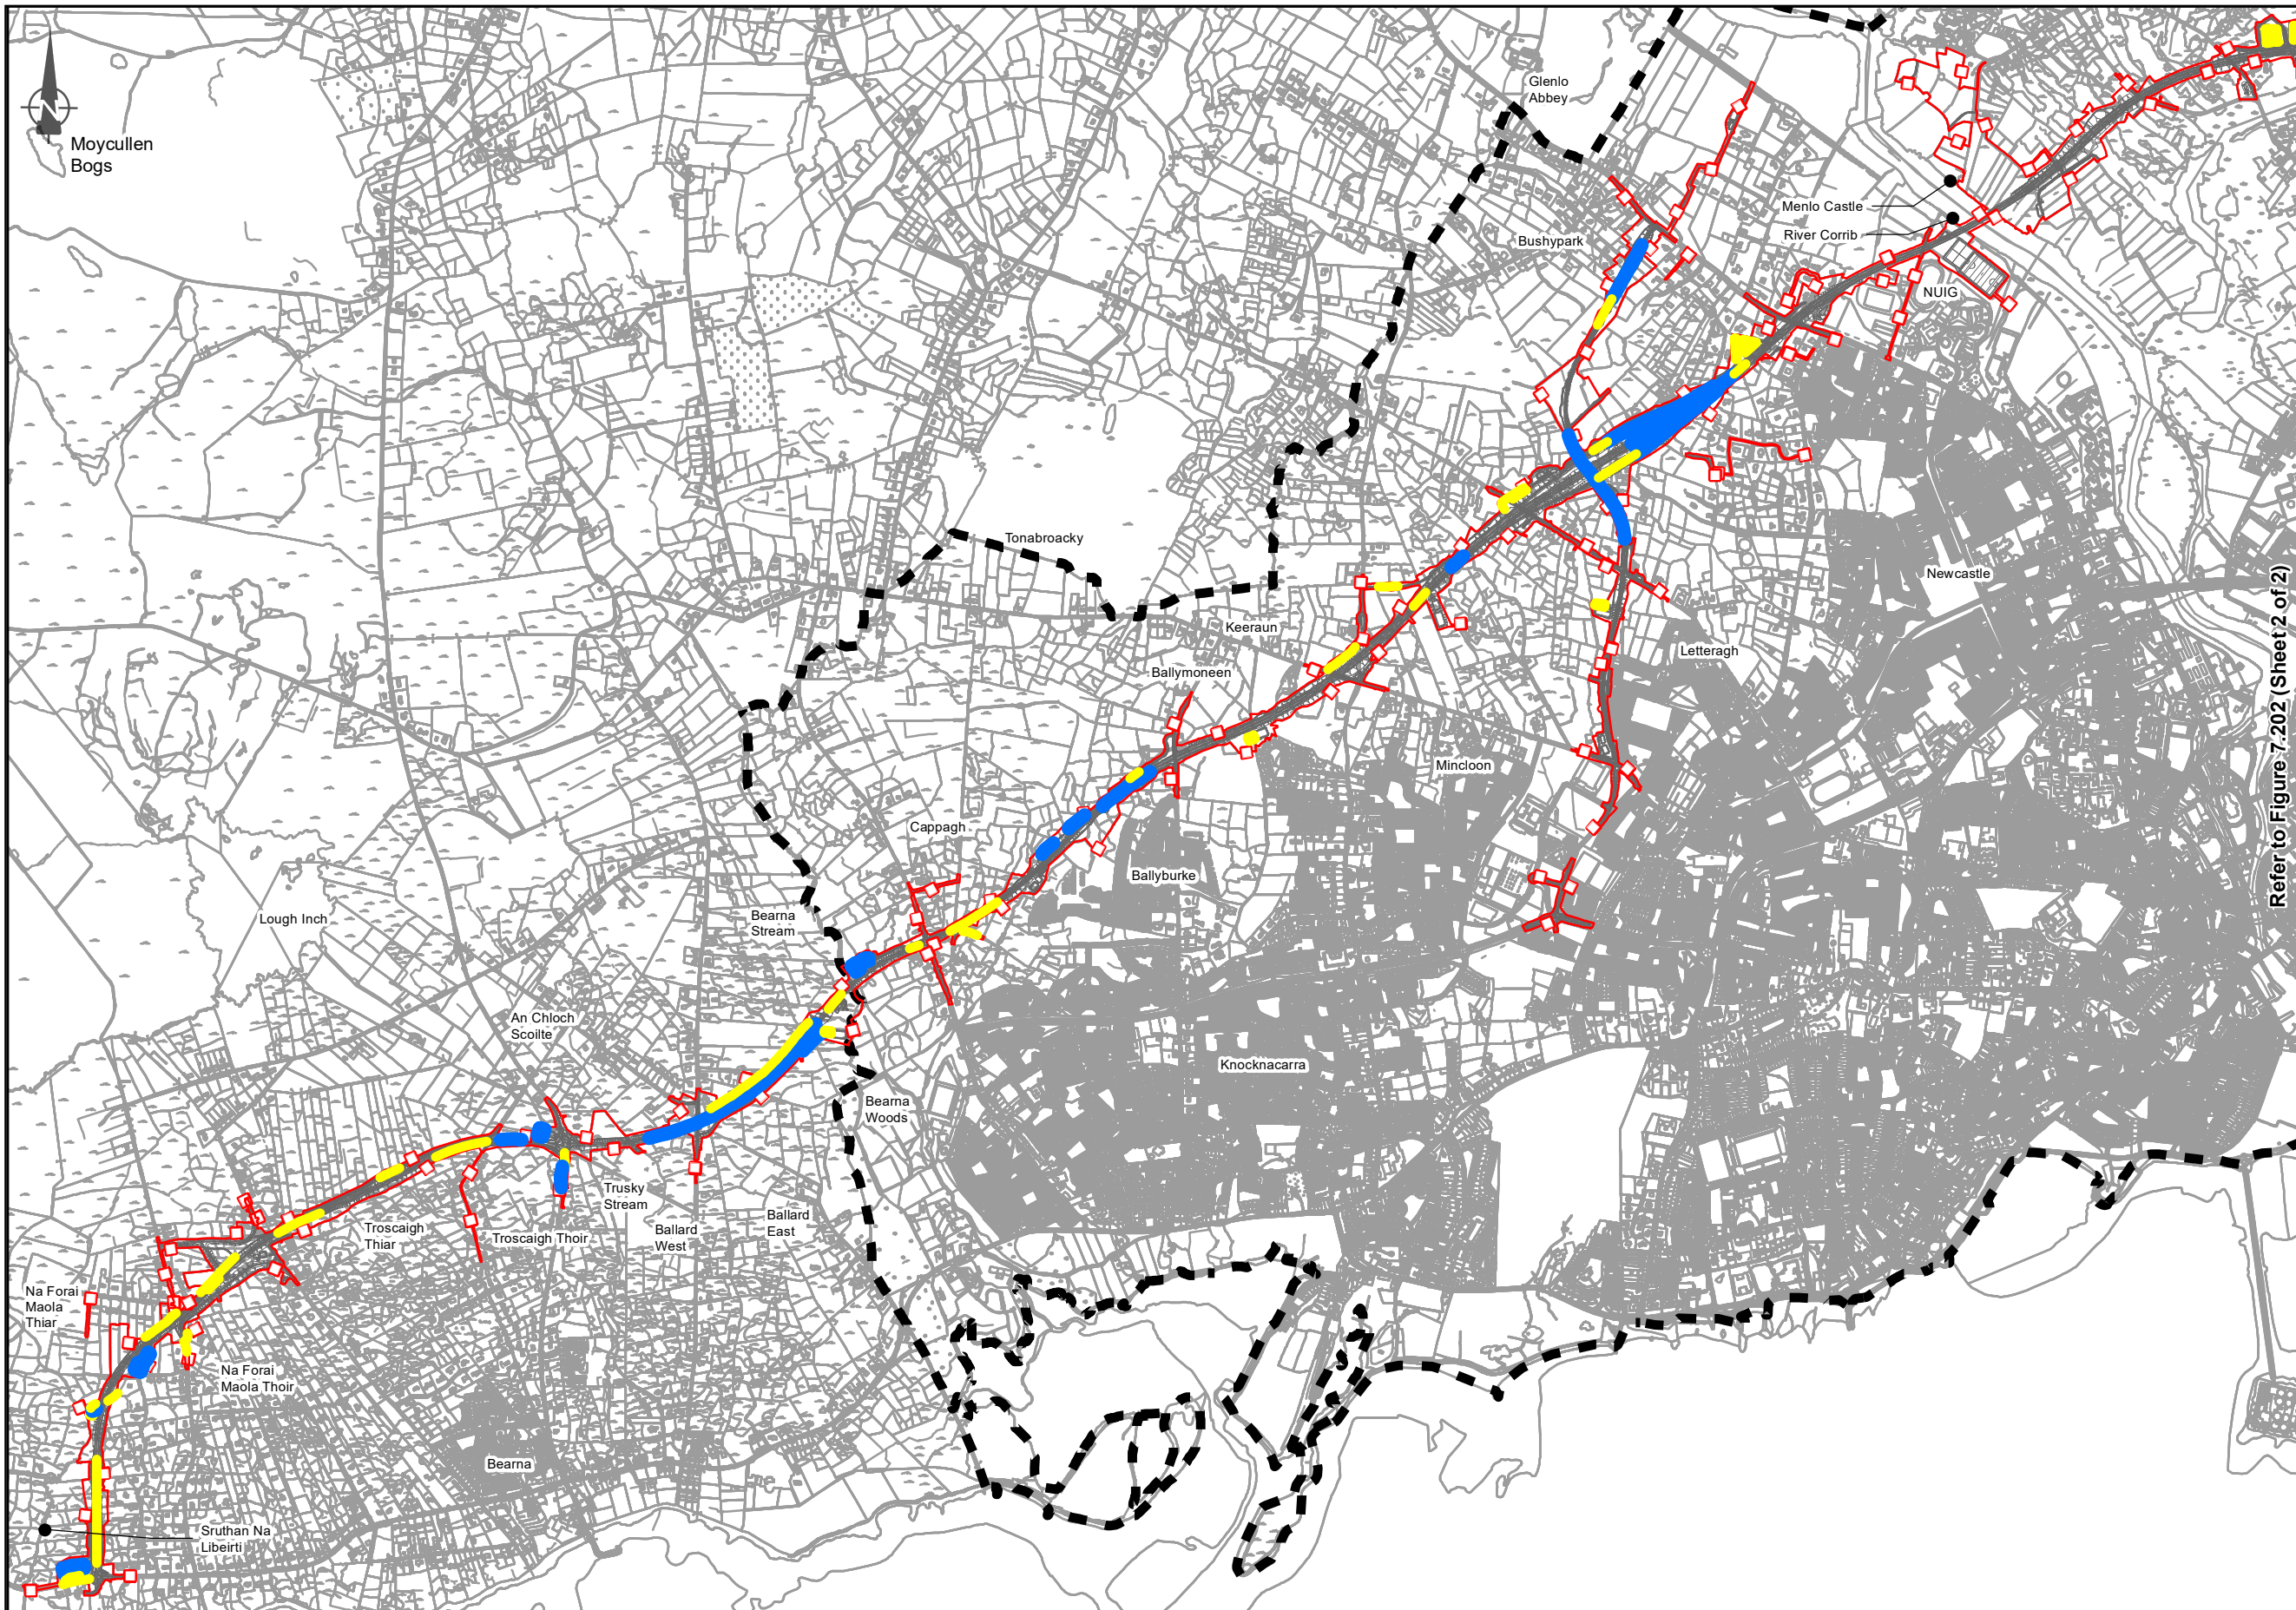

EIA REPORT

Legend

- City Boundary
- Proposed Development Boundary
- Proposed Road Development
- Possible Blasting
- Proposed Blasting

Refer to Figure 7.202 (Sheet 2 of 2)

San áireamh tá sonraíocht Shuibhéireacht Ordánais Éireann ama atáirgeadh faoi Cheadúnas OSÍ Uimh. 2010/18CCMA/Comhairle Contae na Gaillimhe. Sraonann atáirgeadh neamhúdaraíthe cóipeacht Shuibhéireacht Ordánais Éireann agus Riailtas na hÉireann. © Suibhéireacht Ordánais Éireann, 2010.

© Suibhéireacht Ordánais Éireann. Gach ceart ar chosaint. Uimhir cheadúnais 2010/18CCMA/Comhairle Contae na Gaillimhe.

Includes Ordnance Survey Ireland data reproduced under OS Licence number 2010/18CCMA/Galway County Council. Unauthorised reproduction infringes Ordnance Survey Ireland and Government of Ireland copyright. © Ordnance Survey Ireland, 2010.

© Ordnance Survey Ireland. All rights reserved. Licence number 2010/18CCMA/Galway County Council.

Clients

Comhairle Chontae na Gaillimhe
Galway County Council

N6
Galway City
Transport Project

GA
An Roinn Iompair
Turasoireachta agus Spóirt
Department of Transport, Tourism and Sport

TII
Transport Infrastructure Ireland

Key Plan

Sheet 1

Sheet 2

Consultant

ARUP

Corporate House
City East Business Park
Ballybrit, Galway, Ireland

Tel +353 (0)91 460675
www.N6GalwayCity.ie
www.arup.ie

Job Title

N6 Galway City Ring Road

Scale: **1:25,000**

Date: **September 2018**

11	28/09/2018	AM	MH	EMC
Issue	Date	By	Chkd	Appd

Drawing Title

Potential Blasting Locations
During Construction
(Sheet 1 of 2)

Drawing Status

For Information

Job No	Drawing No	Issue
233985-00	Figure 7.201	11