



Scale 1:4000 @ A3

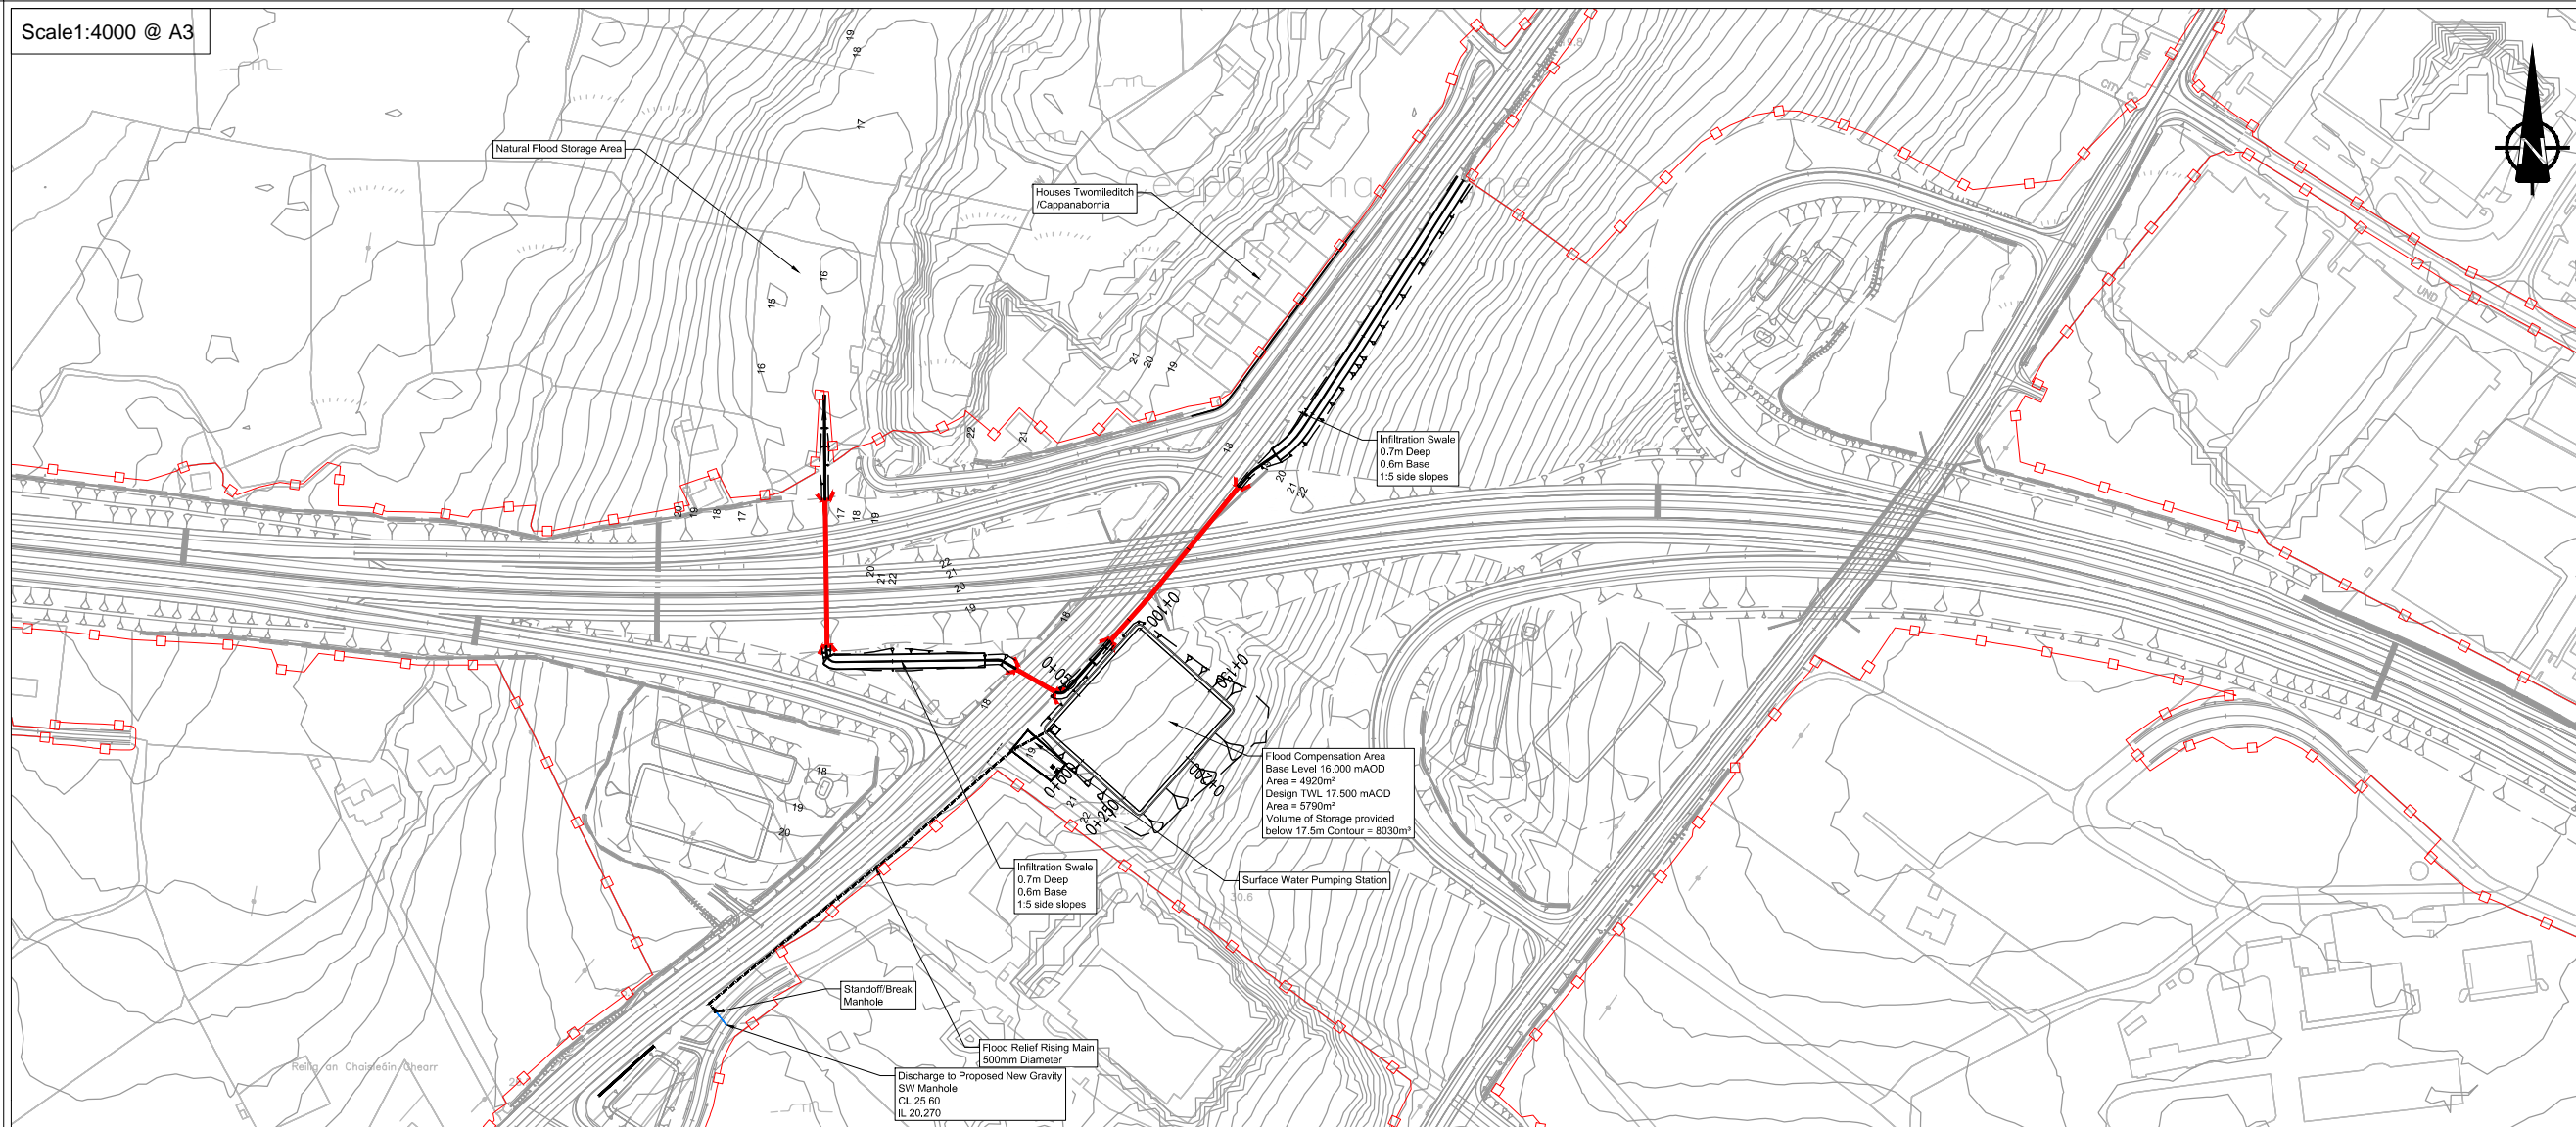

EIA REPORT

- Legend:**
- Plan**
    - Proposed Development Boundary
    - Proposed Road Development
    - Structure
    - Proposed Retaining wall
    - Proposed Culvert
    - Proposed Attenuation Pond / Infiltration Basin / Wetlands
  - Profile**
    - Existing Ground
    - Proposed Geometry Bed Profile

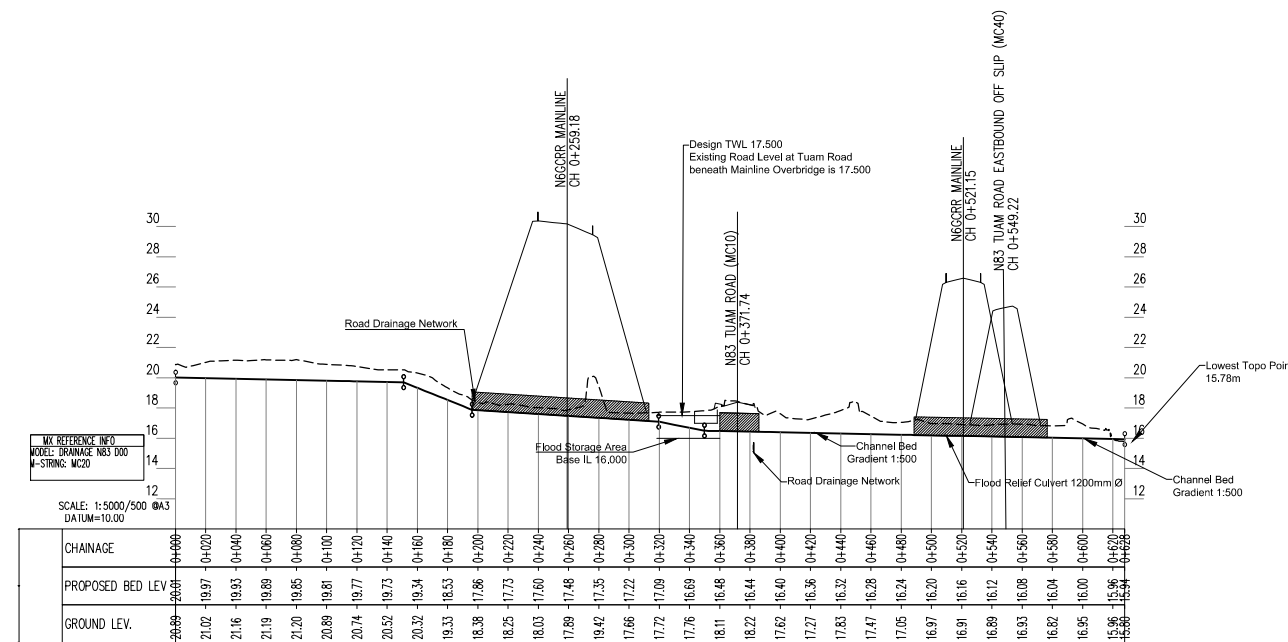

San díreabh tá sonraíocht Shuirbhíreachtú Ordnáinis Éireann arna aistriú go dtí físeán OSI Uimh. 2010/18CCMA/Comhairle Contae na Gaillimhe. Sírtaíonn aistriú go dtí físeán na hÉireann agus Rialtas na hÉireann. © Suirbhíreachtú Ordnáinis Éireann, 2010.

© Suirbhíreachtú Ordnáinis Éireann. Gach ceart ar chosaint. Uimhir cheadúnais 2010/18CCMA/Comhairle Contae na Gaillimhe.

Includes Ordnance Survey Ireland data reproduced under OSI Licence number 2010/18CCMA/Galway County Council. Unauthorised reproduction infringes Ordnance Survey Ireland and Government of Ireland copyright. © Ordnance Survey Ireland, 2010.

© Ordnance Survey Ireland. All rights reserved. Licence number 2010/18CCMA/Galway County Council.

**Clients**

**Consultant**

Corporate House  
City East Business Park  
Ballybrit, Galway, Ireland.

Tel +353 (0)91 460675  
www.N6GalwayCity.ie  
www.arup.ie

**Job Title**  
N6 Galway City Ring Road

**Scale**  
As Shown

**Date:**  
September 2018

Issue	Date	By	Chkd	Appd
I1	28/09/2018	KJ	HK	EMC

**Drawing Title**  
Proposed Flood Relief Measures  
N83 Tuam Road Junction  
Plan & Longitudinal Section

**Drawing Status**

**For Information**

Job No	Drawing No	Issue
233985	Figure 11.6.001	11