


ROUTE SELECTION

- Legend**
- Scheme Study Area Boundary
 - City Boundary
 - Cyan Route Option
 - Cut Sections
 - Embankment Sections

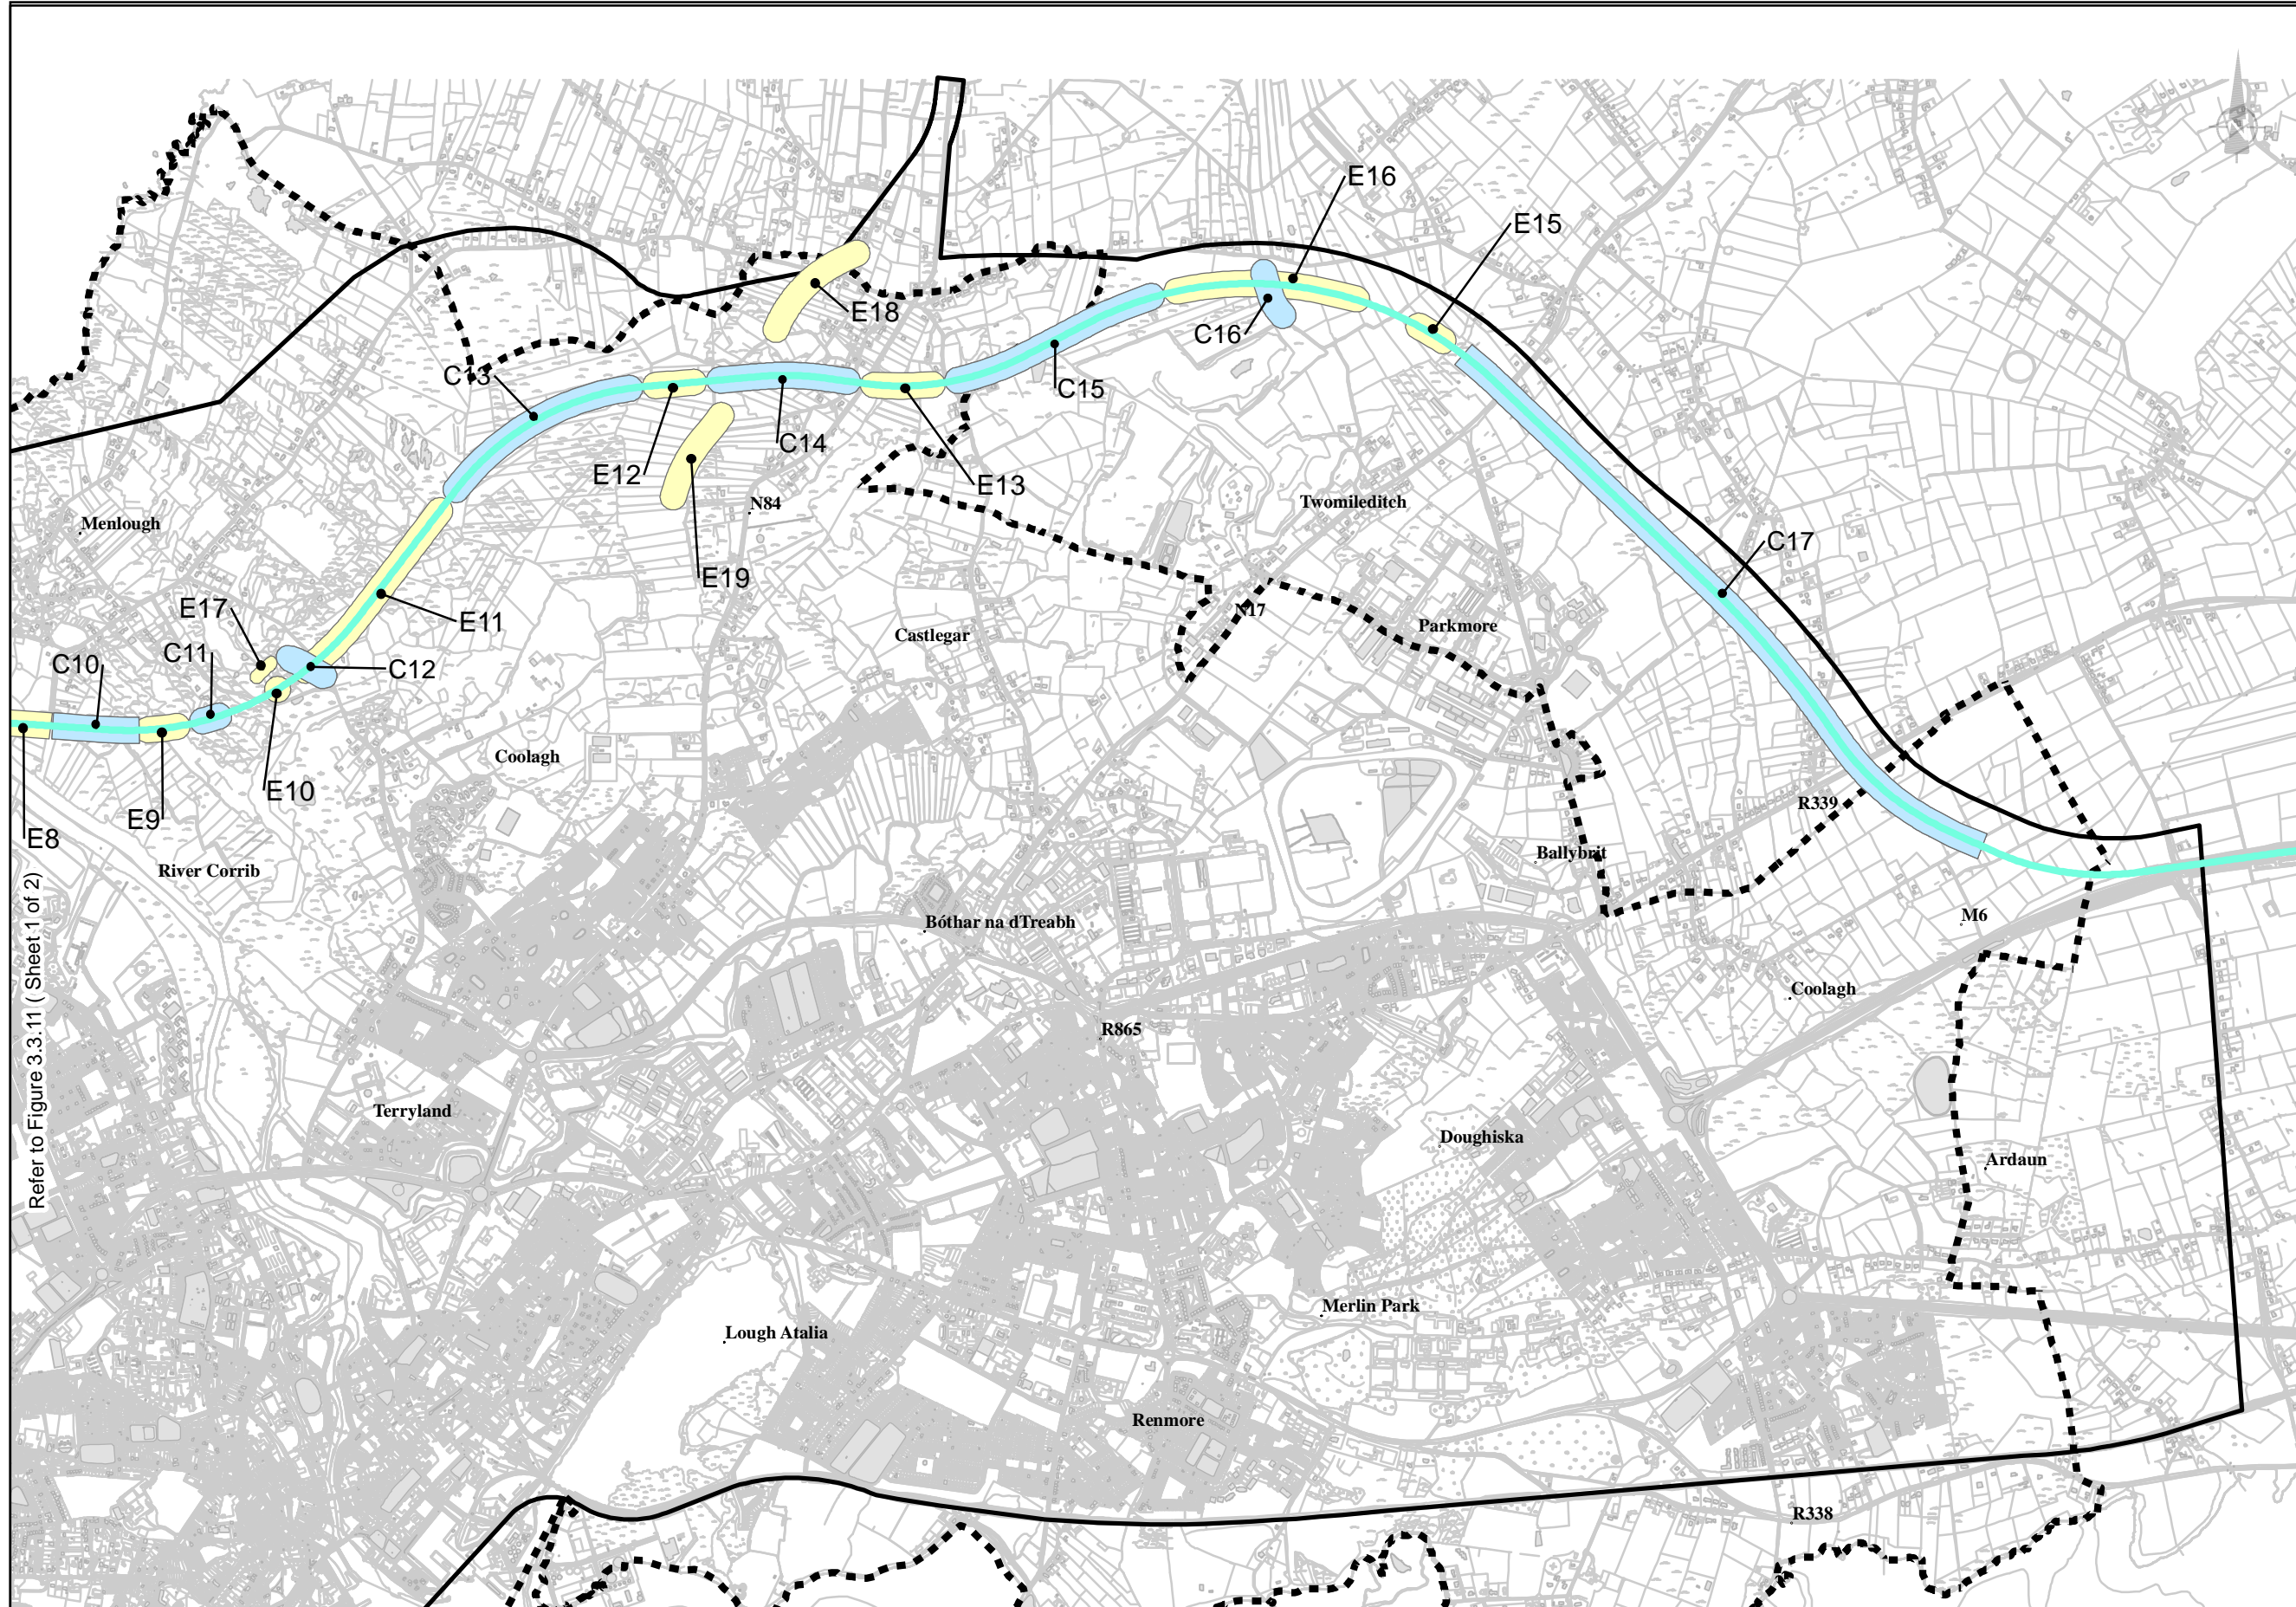

Refer to Figure 3.3.11 (Sheet 1 of 2)

© Ordnance Survey Ireland. All rights reserved. Licence number 2010/15CCMA/Galway County Council. Unauthorised reproduction infringes Ordnance Survey Ireland and Government of Ireland copyright.
 © Suirbhéireacht Ordánais Éireann. Gach ceart ar chosaint. Uimhir chéadúnais 2010/15CCMA/Comhairle Contae na Gaillimhe. Sáraíonn atáirgeadh neamhúdarthaí cóipeart Shuirbhéireacht Ordánais Éireann agus Rialtas na hÉireann.

Disclaimer Note:
 The constraints and options shown are draft only and subject to change. More detailed assessments, on-going studies and the information received from the public may result in changes to these constraints and options.
Nóta Séanta:
 Tá na srianta agus na roghanna atá léirithe ina bhfoirm dréacht, d'fhéadfaí athraithe teacht orthu. Is mar thoradh ar mheasúnaithe níos mionchruinne, ar staidéar leanúnach agus ar eolas ón bpobal go ndéanfar athruithe ar na srianta agus na roghanna seo.

Clients

Key Plan

Consultant

ARUP

Corporate House
 City East Business Park
 Ballybrit, Galway, Ireland

Tel +353 (0)91 460675
 www.N6GalwayCity.ie
 www.arup.ie

Job Title
 N6 Galway City Transport Project

Scale: 1:25,000

Date: August 2015

I1	28/08/2015	EK	MH	EM
Issue	Date	By	Chkd	Appd

Drawing Title
 Cyan Route Option with Principal Cuttings & Embankments
 Sheet 2 of 2
 Drawing Status
Route Selection

Job No: 233985-00
 Drawing No: Figure 3.3.12
 Issue: 11