

San díreámh tá sonraíocht Shuirbhíreacht Ordánáis Éireann arna atáirgeadh fust Cheadúnas OSI Uimh. 2010/18CCMA/Comhairle Contae na Gaillimhe. Sírtaíonn atáirgeadh neamhdaraithe cóipeacht Shuirbhíreacht Ordánáis Éireann agus Rialtas na hÉireann. © Suirbhíreacht Ordánáis Éireann, 2010.

© Suirbhíreacht Ordánáis Éireann. Gach ceart ar chosaint. Uimhir cheadúnais 2010/18CCMA/Comhairle Contae na Gaillimhe.

Includes Ordnance Survey Ireland data reproduced under OSI Licence number 2010/18CCMA/Galway County Council. Unauthorised reproduction infringes Ordnance Survey Ireland and Government of Ireland copyright. © Ordnance Survey Ireland, 2010.

© Ordnance Survey Ireland. All rights reserved. Licence number 2010/18CCMA/Galway County Council.

Clients

 **Comhairle Chontae na Gaillimhe**
Galway County Council

 **N6**
Galway City Transport Project

 **An Roinn Iompair**
Turasoireachta agus Spóirt

 **TIIP**
Bonnagar Iompair Éireann

Consultant

ARUP

Corporate House
City East Business Park
Ballybrit, Galway, Ireland.

Tel +353 (0)91 460675
www.N6GalwayCity.ie
www.arup.ie

Job Title
N6 Galway City Transport Project

Scale
1:100 @ A1

Date:
February 2018


I3	22/02/2018	AG	MH	EMC
I2	30/06/2017	AG	MH	EMC
I1	19/01/2017	DM	MH	EMC
Issue	Date	By	Chkd	Appd

Drawing Title
Typical Cross Sections
Lackagh Tunnel

Drawing Status

For Information

Job No	Drawing No	Issue
233985	GCOB-100-DP-301	13

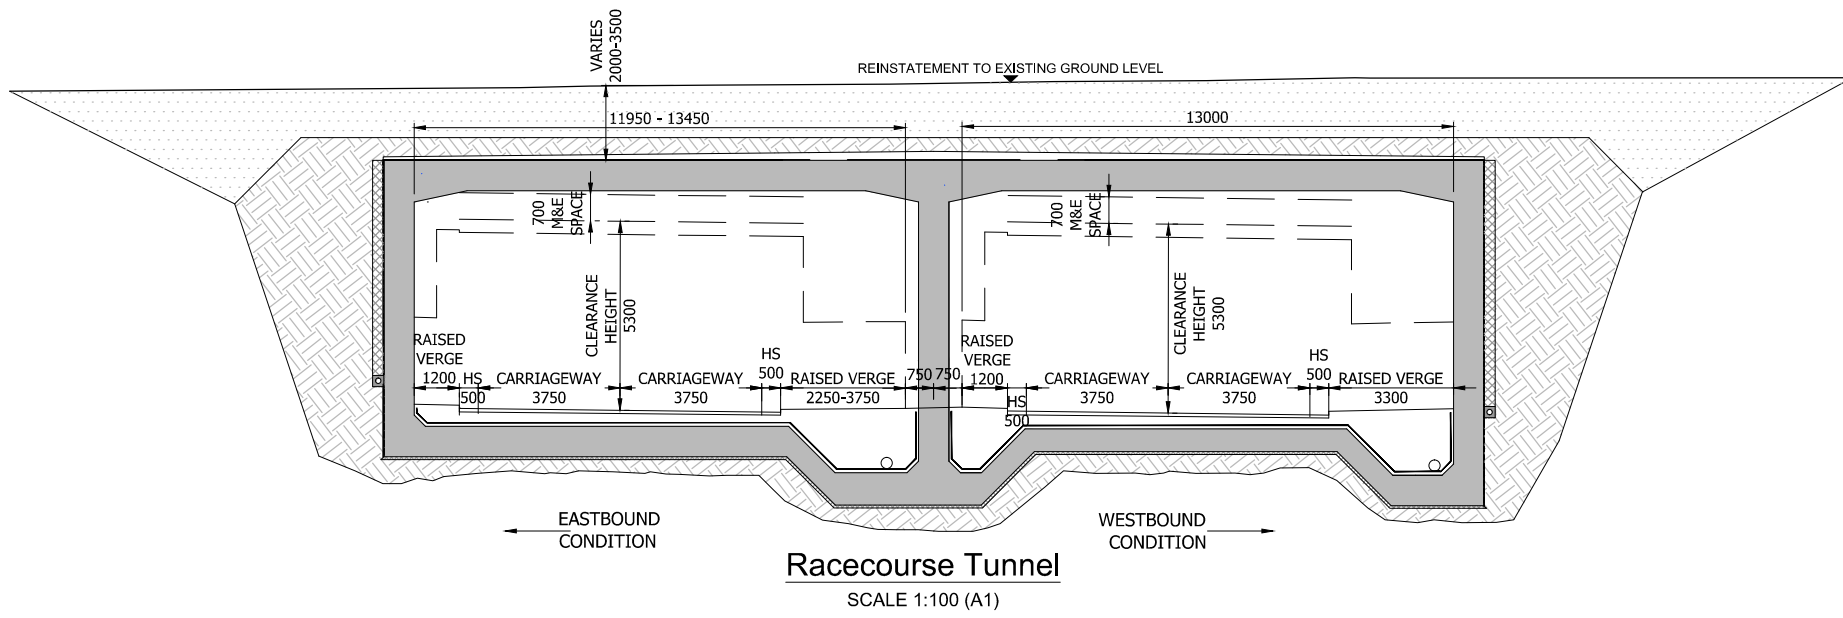

San áireamh tá sonraíocht Shuirbhíreacha Ordánais Éireann arna atáirgeadh fust Cheadúnas OSI Uimh. 2010/18CCMA/Comhairle Contae na Gaillimhe. Sírtaíonn atáirgeadh neamhdaraithe cóipeacht Shuirbhíreacha Ordánais Éireann agus Rialtas na hÉireann. © Suirbhíreacha Ordánais Éireann, 2010.

© Suirbhíreacha Ordánais Éireann. Gach ceart ar chosaint. Uimhir cheadúnais 2010/18CCMA/Comhairle Contae na Gaillimhe.

Includes Ordnance Survey Ireland data reproduced under OSI Licence number 2010/18CCMA/Galway County Council. Unauthorised reproduction infringes Ordnance Survey Ireland and Government of Ireland copyright. © Ordnance Survey Ireland, 2010.

© Ordnance Survey Ireland. All rights reserved. Licence number 2010/18CCMA/Galway County Council.

Clients

Comhairle Chontae na Gaillimhe
Galway County Council

Galway City Transport Project

Air Roinn Iompair Turasoireachta agus Spóirt
Department Transport, Tourism and Sport

TII
Transport Infrastructure Ireland

Consultant

ARUP

Corporate House
City East Business Park
Ballybrit, Galway, Ireland.

Tel +353 (0)91 460675
www.N6GalwayCity.ie
www.arup.ie

Job Title

N6 Galway City Transport Project

Scale

1:100 @ A1

Date:

February 2018

Issue	Date	By	Chkd	Appd
I3	22/02/2018	AG	MH	EMC
I2	30/06/2017	AG	MH	EMC
I1	19/01/2017	DM	MH	EMC

Drawing Title

Typical Cross Sections
Racecourse Tunnel

Drawing Status

For Information

Job No: **233985**
Drawing No: **GCOB-100-DP-302**
Issue: **13**