




- NOTES:**
1. ALL DIMENSIONS ARE SHOWN IN MILLIMETRES UNLESS NOTED OTHERWISE.
  2. ALL LEVELS ARE SHOWN IN METRES ABOVE ORDNANCE DATUM.

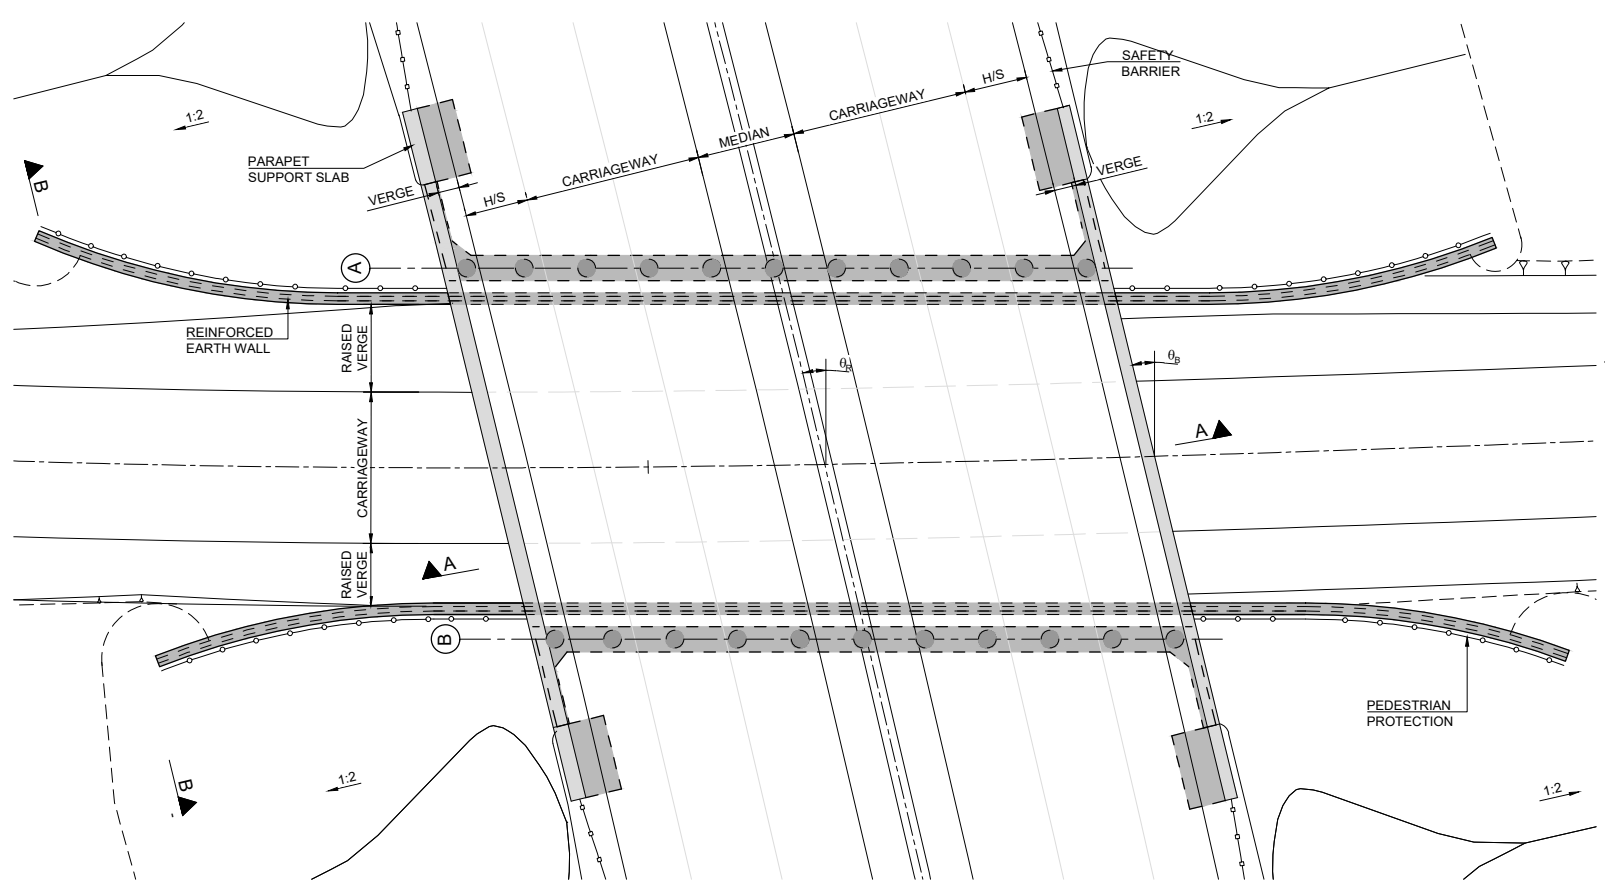


**PLAN ON BRIDGE**  
SCALE 1:150

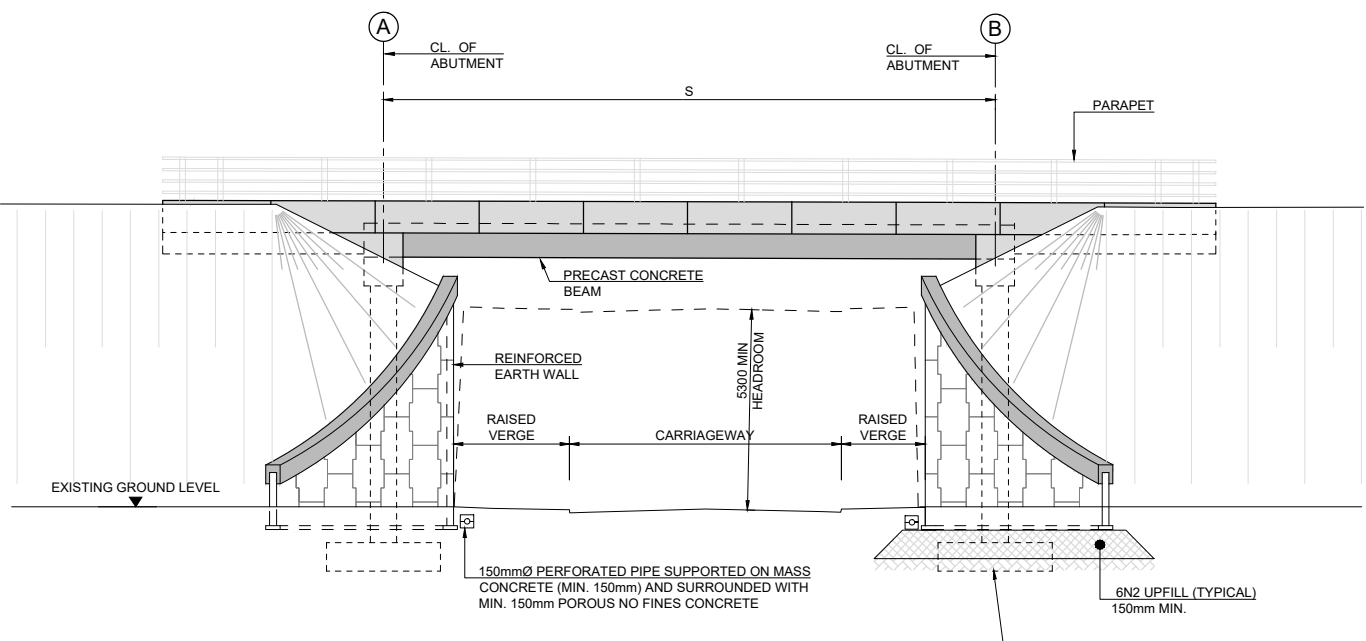

**SECTION B-B**  
SCALE 1:100

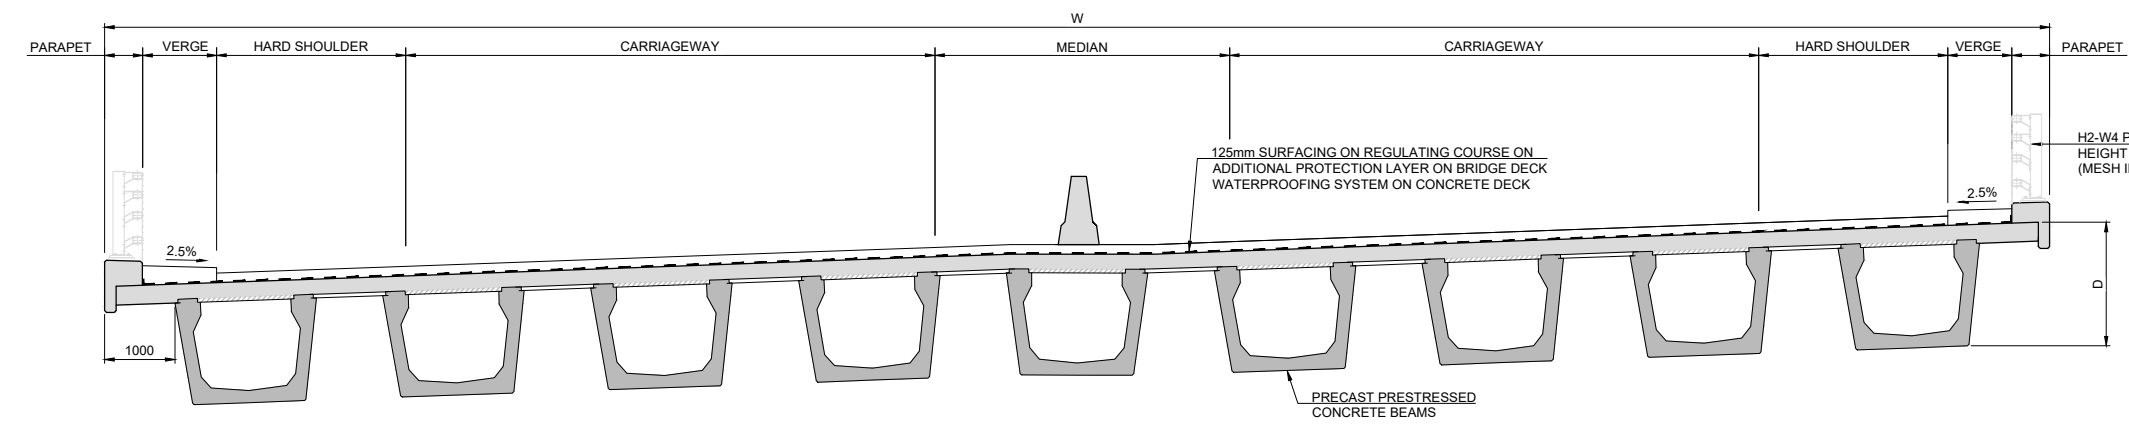

**SECTION A-A**  
SCALE 1:50

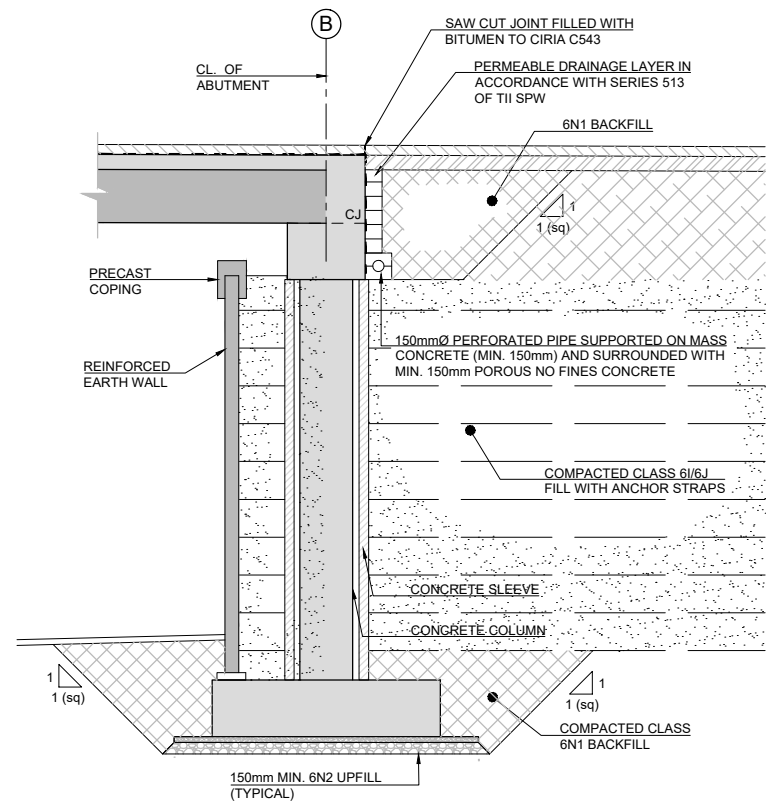

**TYPICAL ABUTMENT CROSS SECTION**  
SCALE 1:50

Reference	Name	Chainage	Span, S [m]	Width, W [m]	Structural Depth, D [m]	Bridge Skew Angle, $\theta_B$ (deg)	Road Skew Angle, $\theta_R$ (deg)
S07/02	N59 Link Road North Underbridge	07+570	27.0	23.8	2.05	6	6
S12/01	N84 Headford Road Underbridge	12+150	23.4	32.9	1.55	4	4
S13/02	N17 Tuam Road Underbridge	13+975	32.6	45.4	1.85	30	47
S15/02	Monivea Road R339 Underbridge	15+880	26.6	31.6	1.55	6	6

San díreabh tá sonraíocht Shuirbhíreacht Ordánais Éireann arna atáirgeadh faoi Cheadúnas OSI Uimh. 2010/18CCMA/Comhairle Contae na Gaillimhe. Sírtaíonn atáirgeadh neamhdídarthaí cóipeacht Shuirbhíreacht Ordánais Éireann agus Rialtas na hÉireann. © Shuirbhíreacht Ordánais Éireann, 2010.

© Shuirbhíreacht Ordánais Éireann. Gach ceart ar chosaint.  
Uimhir cheadúnais 2010/18CCMA/Comhairle Contae na Gaillimhe.

Includes Ordnance Survey Ireland data reproduced under OSI Licence number 2010/18CCMA/Galway County Council.  
Unauthorised reproduction infringes Ordnance Survey Ireland and Government of Ireland copyright. © Ordnance Survey Ireland, 2010.

© Ordnance Survey Ireland. All rights reserved. Licence number 2010/18CCMA/Galway County Council.

Clients

**Comhairle Chontae na Gaillimhe**  
Galway County Council

**Galway City Transport Project**

**Air Roinn Iompair**  
Turasóireachta agus Spóirt

**TII**  
Bonnagar Iompair Éireann

Consultant

**ARUP**

Corporate House  
City East Business Park  
Ballybrit, Galway, Ireland.

Tel +353 (0)91 460675  
www.N6GalwayCity.ie  
www.arup.ie

Job Title

**N6 Galway City Ring Road**

Scale

**AS SHOWN @ A1**

Date:

**February 2018**

Issue	Date	By	Chkd	Appd
I5	22/02/2017	PD	PM	EMC
I4	30/06/2017	PD	PM	EMC
I3	20/04/2017	PD	PM	EMC
I2	11/11/2016	PD	PM	EMC
I1	04/07/2016	PD	PM	EMC

Drawing Title

**Standard Underbridges:  
Type 2B**

Drawing Status

**For Information**

Job No

**233985**

Drawing No

**GCOB-1700-D-GEN-003**

Issue

**15**