


PLAN ON
SCALE 1:1250 @ A1

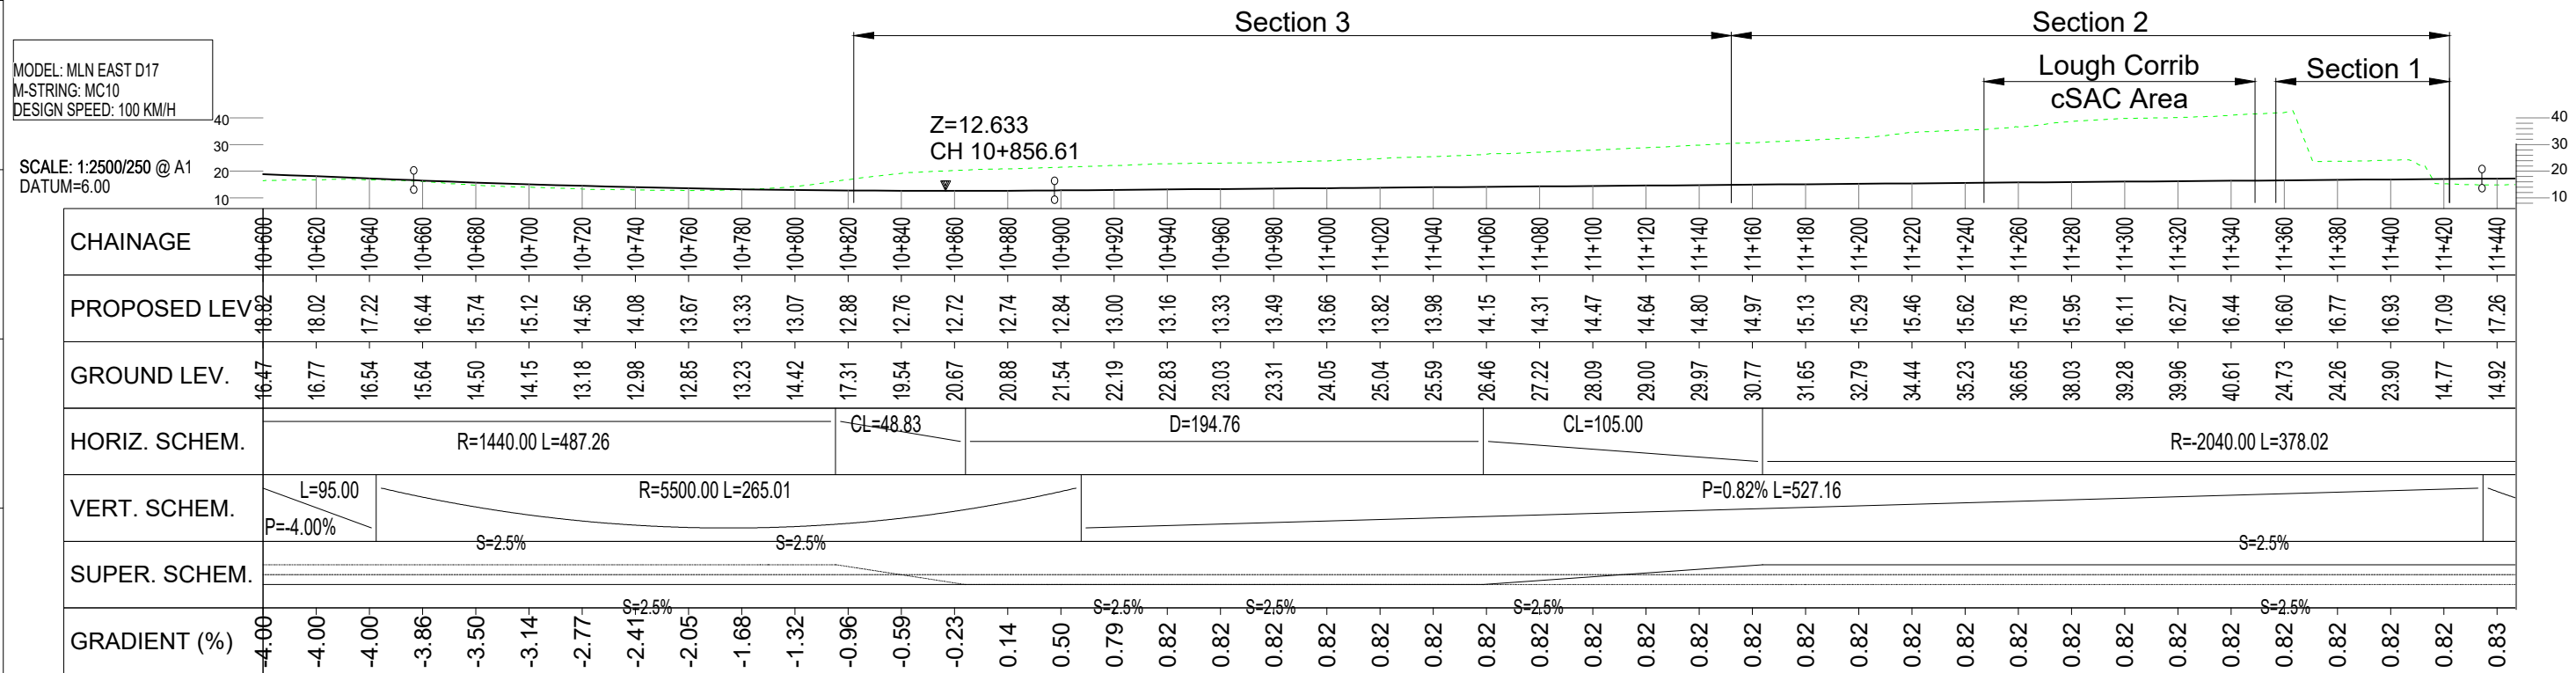

Sin díreach tá sonraíochtaí Suirbhéireachtaí Ordánais Éireann arna aistriúchadh fúis Cheadúnas OSí Uimh. 2010/18CCMA/Comhairle Contae na Gaillimhe. Sitruáin aistriúchadh neamhdarthaíche cóipeacht Suirbhéireachtaí Ordánais Éireann agus Rialtas na hÉireann. © Suirbhéireacht Ordánais Éireann, 2010.

© Suirbhéireacht Ordánais Éireann. Gach ceart ar chosaint.
Uimhir cheadúnais 2010/18CCMA/Comhairle Contae na Gaillimhe.

Includes Ordnance Survey Ireland data reproduced under OSI Licence number 2010/18CCMA/Galway County Council.
Unauthorised reproduction infringes Ordnance Survey Ireland and Government of Ireland copyright. © Ordnance Survey Ireland, 2010.

© Ordnance Survey Ireland. All rights reserved. Licence number 2010/18CCMA/Galway County Council.

Clients

Consultant

Corporate House
City East Business Park
Ballybrit, Galway, Ireland.

Tel +353 (0)91 460675
www.N6GalwayCity.ie
www.arup.ie

Job Title
N6 Galway City Ring Road

Scale
As Shown

Date
February 2018

Issue	Date	By	Chkd	Appd
I3	22/02/2018	DC	PS	JC
I2	14/09/2017	DC	PS	JC
I1	27/02/2017	DC	PS	JC

Drawing Title
Lackagh Tunnel and Western Approach
General Plan & Profile

Drawing Status
For Information

Job No
233985

Drawing No
GCOB-1700-D-S11-01-001

Issue
13