


Legend:


EGL = Existing Ground Level
 DWL = Design Water Level
 HGWL = High Ground Water Level
 LGWL = Low Ground Water Level

NOTE:

- ALL DIMENSIONS ARE IN MILLIMETRES UNLESS NOTED OTHERWISE.
- ALL LEVELS ARE SHOWN IN METERS ABOVE ORDNANCE DATUM.
- FOR TYPICAL DETAILS SEE DRAWING GCOB-1700-D-S11-01-026.

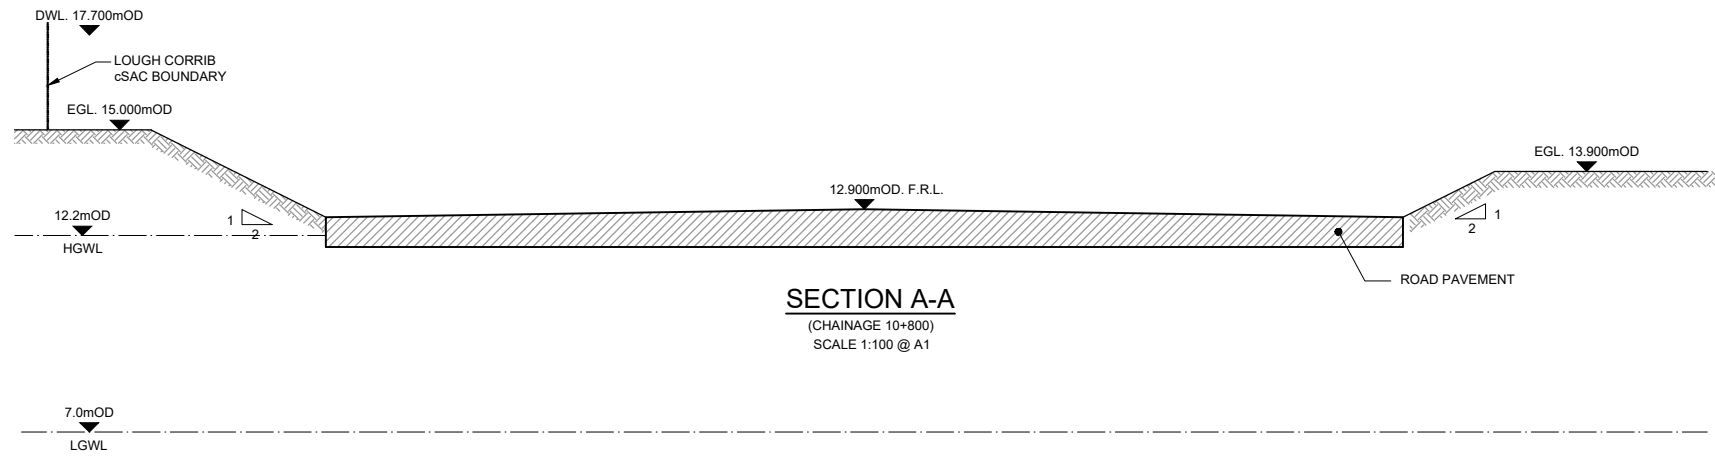

SECTION A-A
 (CHAINAGE 10+800)
 SCALE 1:100 @ A1

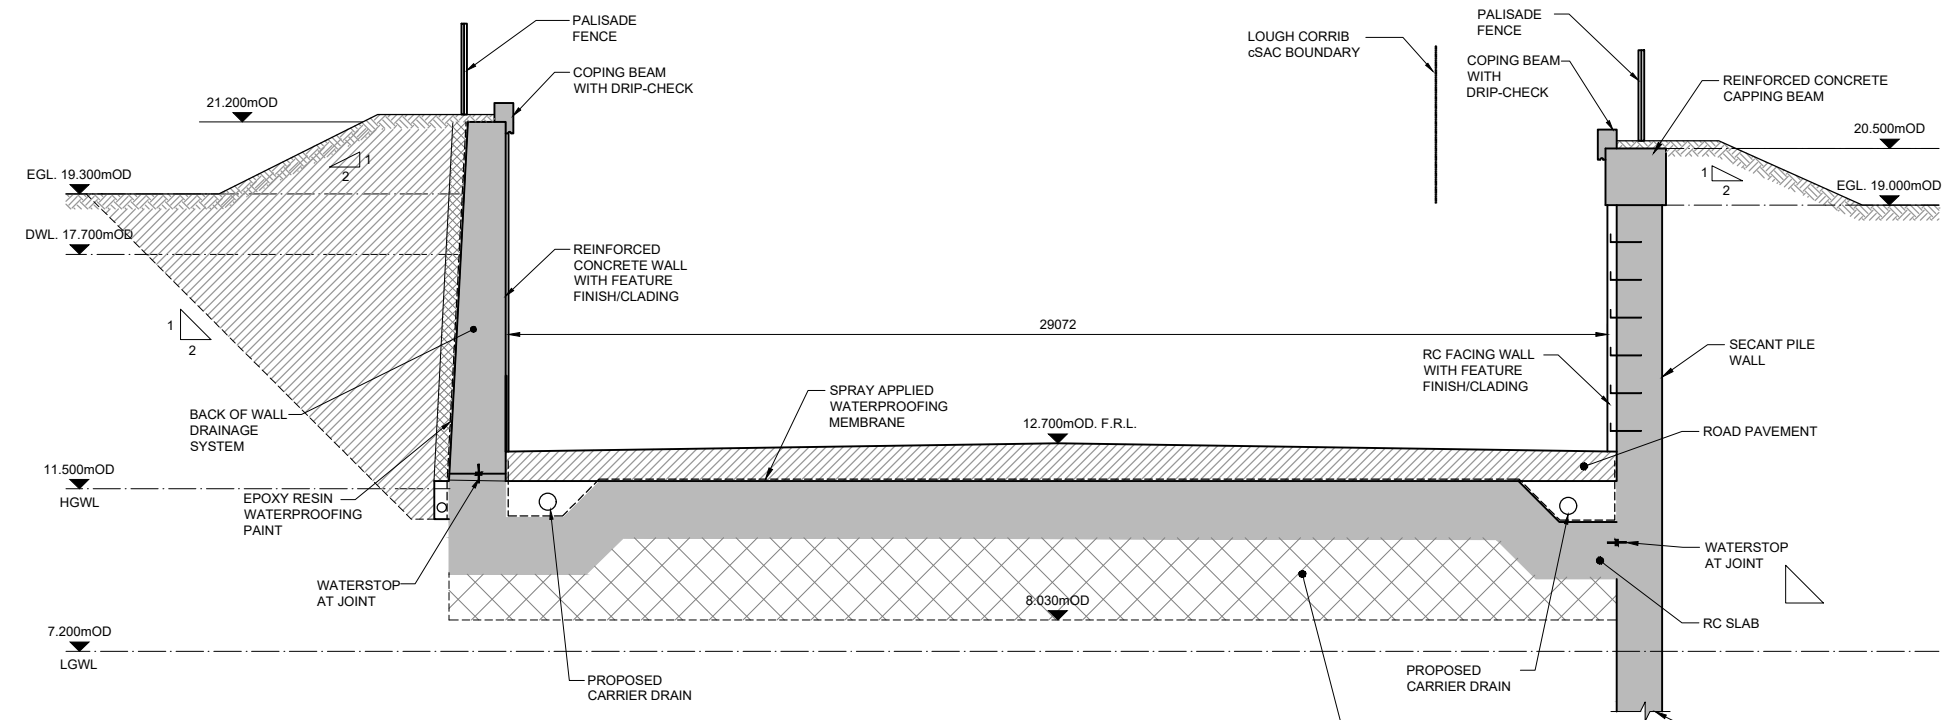

SECTION B-B
 (CHAINAGE 10+840)
 SCALE 1:100 @ A1

Clients

Comhairle Chontae na Gaillimhe
 Galway County Council

Galway City Transport Project

An Roinn Iompair
 Turasóireachta agus Spóirt

Department Transport, Tourism and Sport

TII

Consultant

ARUP

Corporate House
 City East Business Park
 Ballybrit, Galway, Ireland.

Tel +353 (0)91 460675
 www.N6GalwayCity.ie
 www.arup.ie

Job Title

N6 Galway City Ring Road

Scale

1:100 @ A1 / 1:200 @ A3

Date:

February 2018

Issue	Date	By	Chkd	Appd
I3	22/02/2018	DC	PM	PM
I2	14/09/2017	DC	PM	PM
I1	27/02/2017	DC	PM	PM

Drawing Title

Lackagh Tunnel & Western Approach
 Western Approach
 Sections - Sheet 1 of 4

Drawing Status

For Information

Job No: 233985-00
 Drawing No: GCOB-1700-D-S11-01-021
 Issue: I3