


**EASTERN PORTAL ELEVATION
IN LACKAGH QUARRY**
(CHAINAGE 11+450)
SCALE 1:125

NOTE
The aesthetic treatment of the portals will require further input from an aesthetic advisor and will be developed as the design progresses.

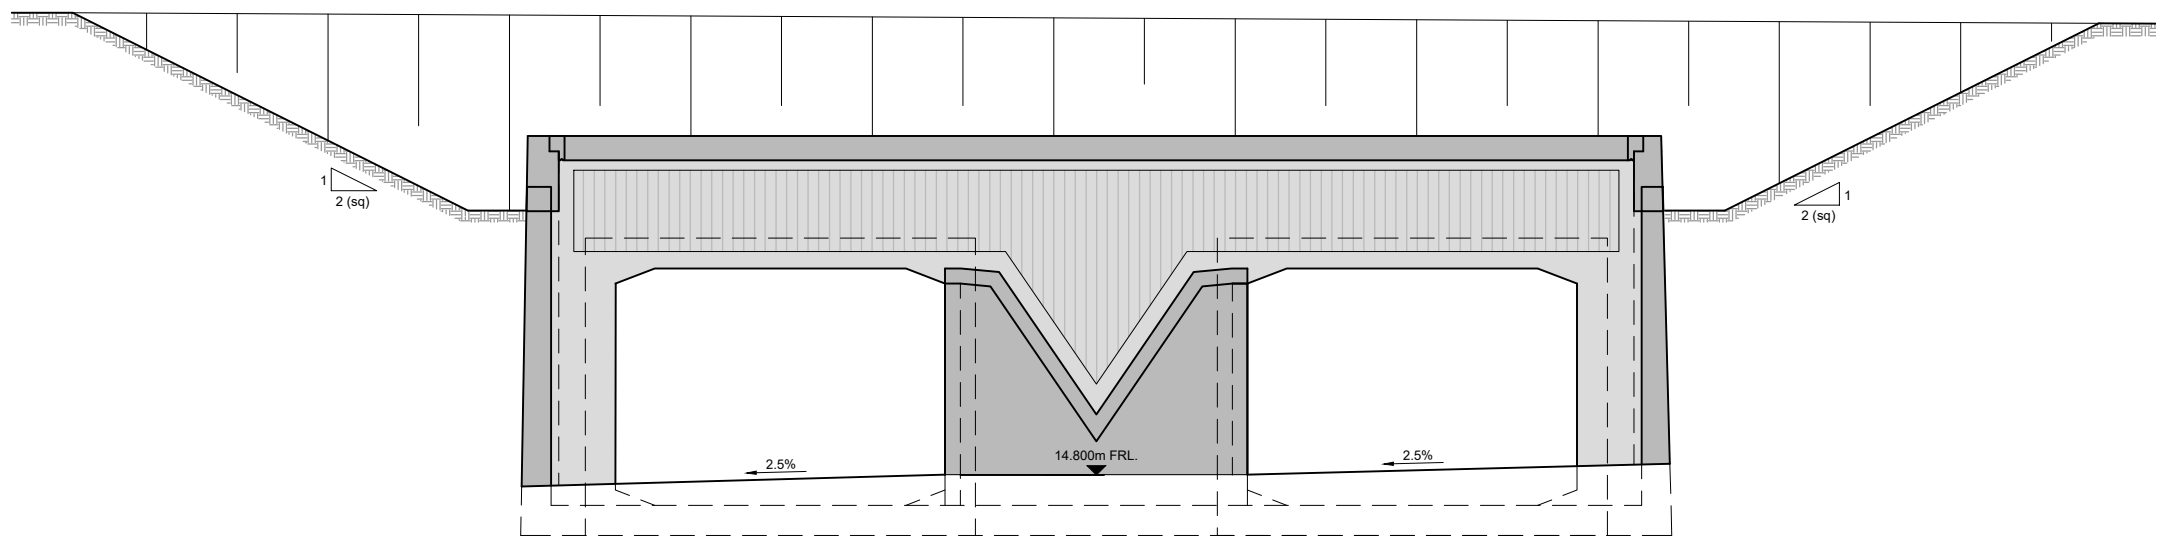

**WEST PORTAL ELEVATION AT
THE WESTERN APPROACH**
(CHAINAGE 11+100)
SCALE 1:125

San díreabh tá sonraíocht Shuirbhíreacht Ordnáis Éireann arna atáirgeadh fós Cheadúnas OSI Uimh. 2010/18CCMA/Comhairle Contae na Gaillimhe. Sírúinn atáirgeadh neamhdaraithe cóipeacht Shuirbhíreacht Ordnáis Éireann agus Rialtas na hÉireann. © Suirbhíreacht Ordnáis Éireann, 2010.
© Suirbhíreacht Ordnáis Éireann. Gach ceart ar chosaint.
Uimhir cheadúnais 2010/18CCMA/Comhairle Contae na Gaillimhe.
Includes Ordnance Survey Ireland data reproduced under OSI Licence number 2010/18CCMA/Galway County Council.
Unauthorised reproduction infringes Ordnance Survey Ireland and Government of Ireland copyright. © Ordnance Survey Ireland, 2010.
© Ordnance Survey Ireland. All rights reserved. Licence number 2010/18CCMA/Galway County Council.

Clients

Galway County Council
An Roinn Iompair Turasóireachta agus Spóirt
TII

Consultant

Corporate House
City East Business Park
Ballybrit, Galway, Ireland.
Tel +353 (0)91 460675
www.N6GalwayCity.ie
www.arup.ie

Job Title
N6 Galway City Ring Road

Scale
1:500 @ A1 / 1:1000 @ A3

Date
February 2018

I2	22/02/2018	TP	PM	PM
I1	14/09/2017	TP	PM	PM
Issue	Date	By	Chkd	Appd

Drawing Title
Lackagh Tunnel & Western Approach
Eastern Approach Plan & Elevation

Drawing Status

For Information

Job No	Drawing No	Issue
233985-00	GCOB-1700-D-S11-01-040	12