




- NOTES:**
1. ALL DIMENSIONS ARE SHOWN IN MILLIMETRES UNLESS NOTED OTHERWISE.
 2. ALL LEVELS ARE SHOWN IN METRES ABOVE ORDNANCE DATUM.

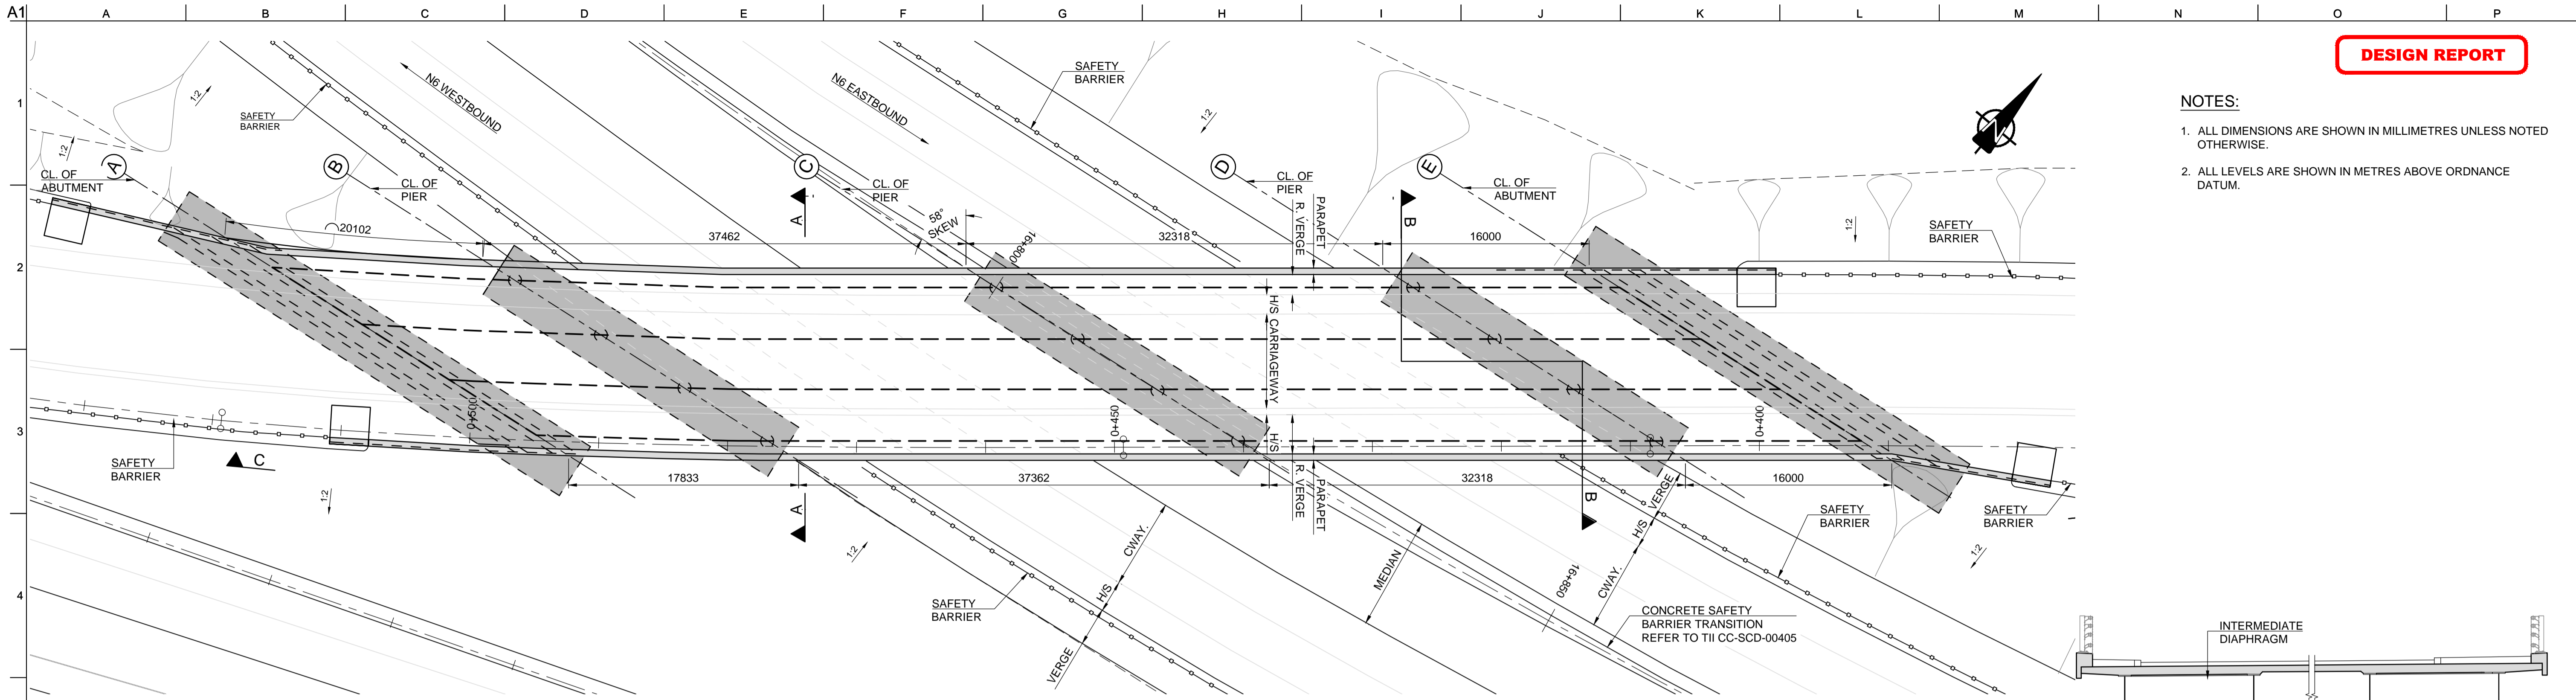


PLAN ON BRIDGE
SCALE: 1:250

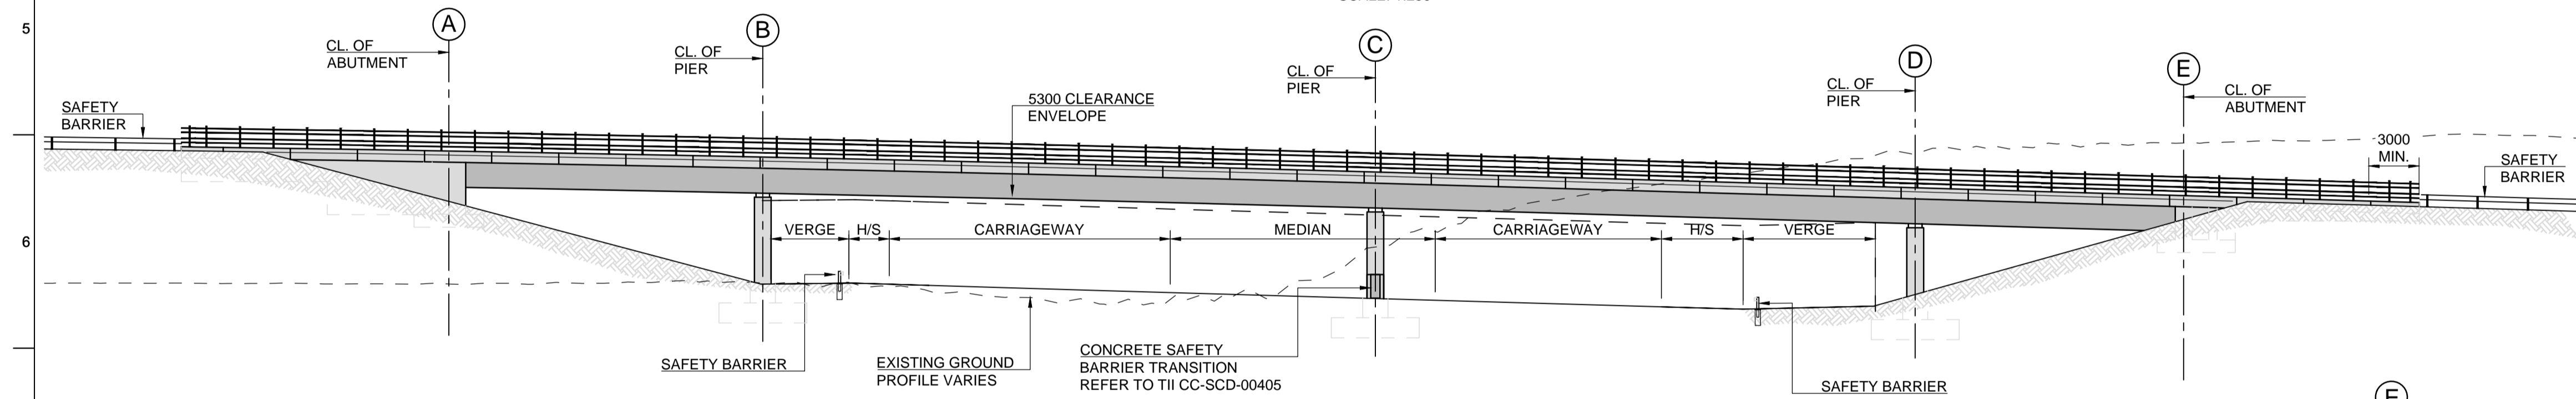


SECTION C-C
SCALE: 1:250

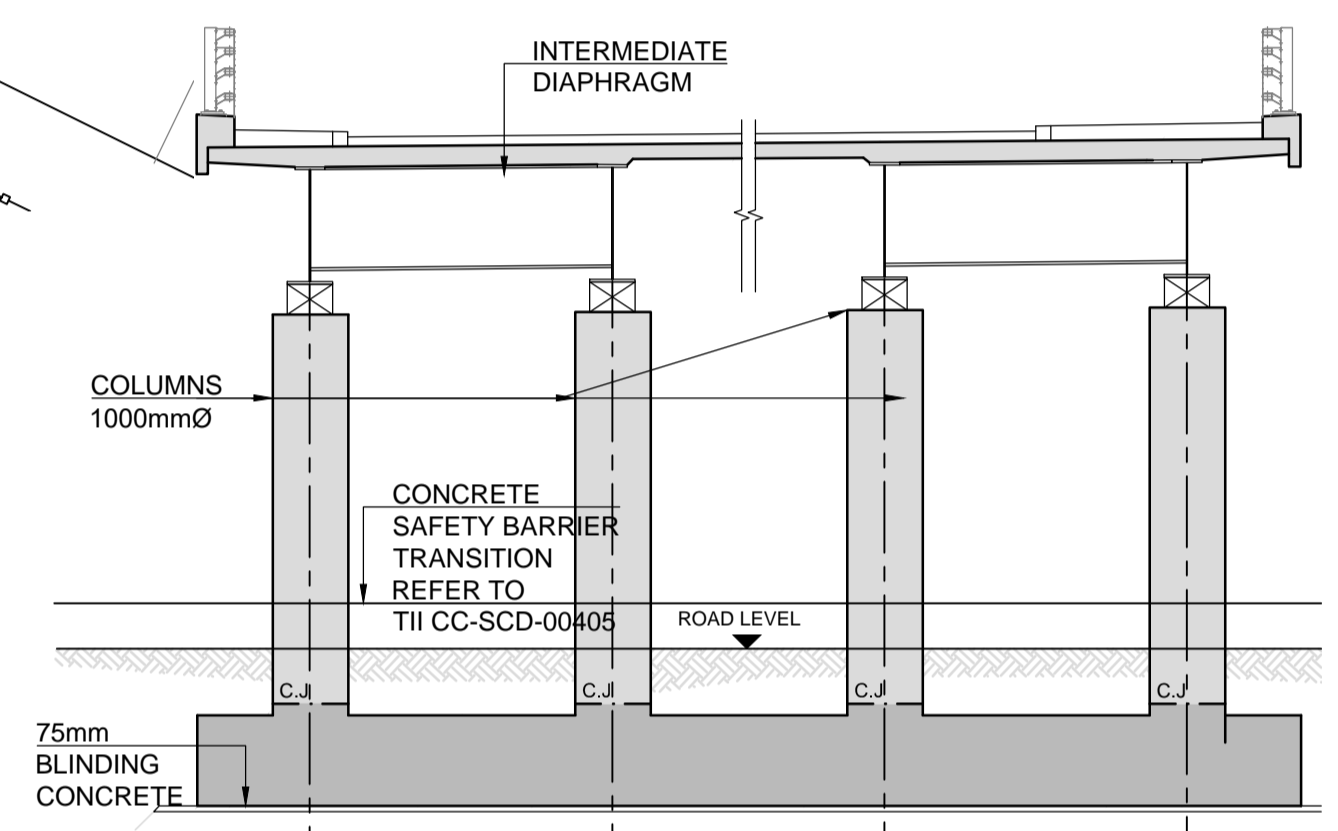

SECTION B-B
SCALE: 1:100

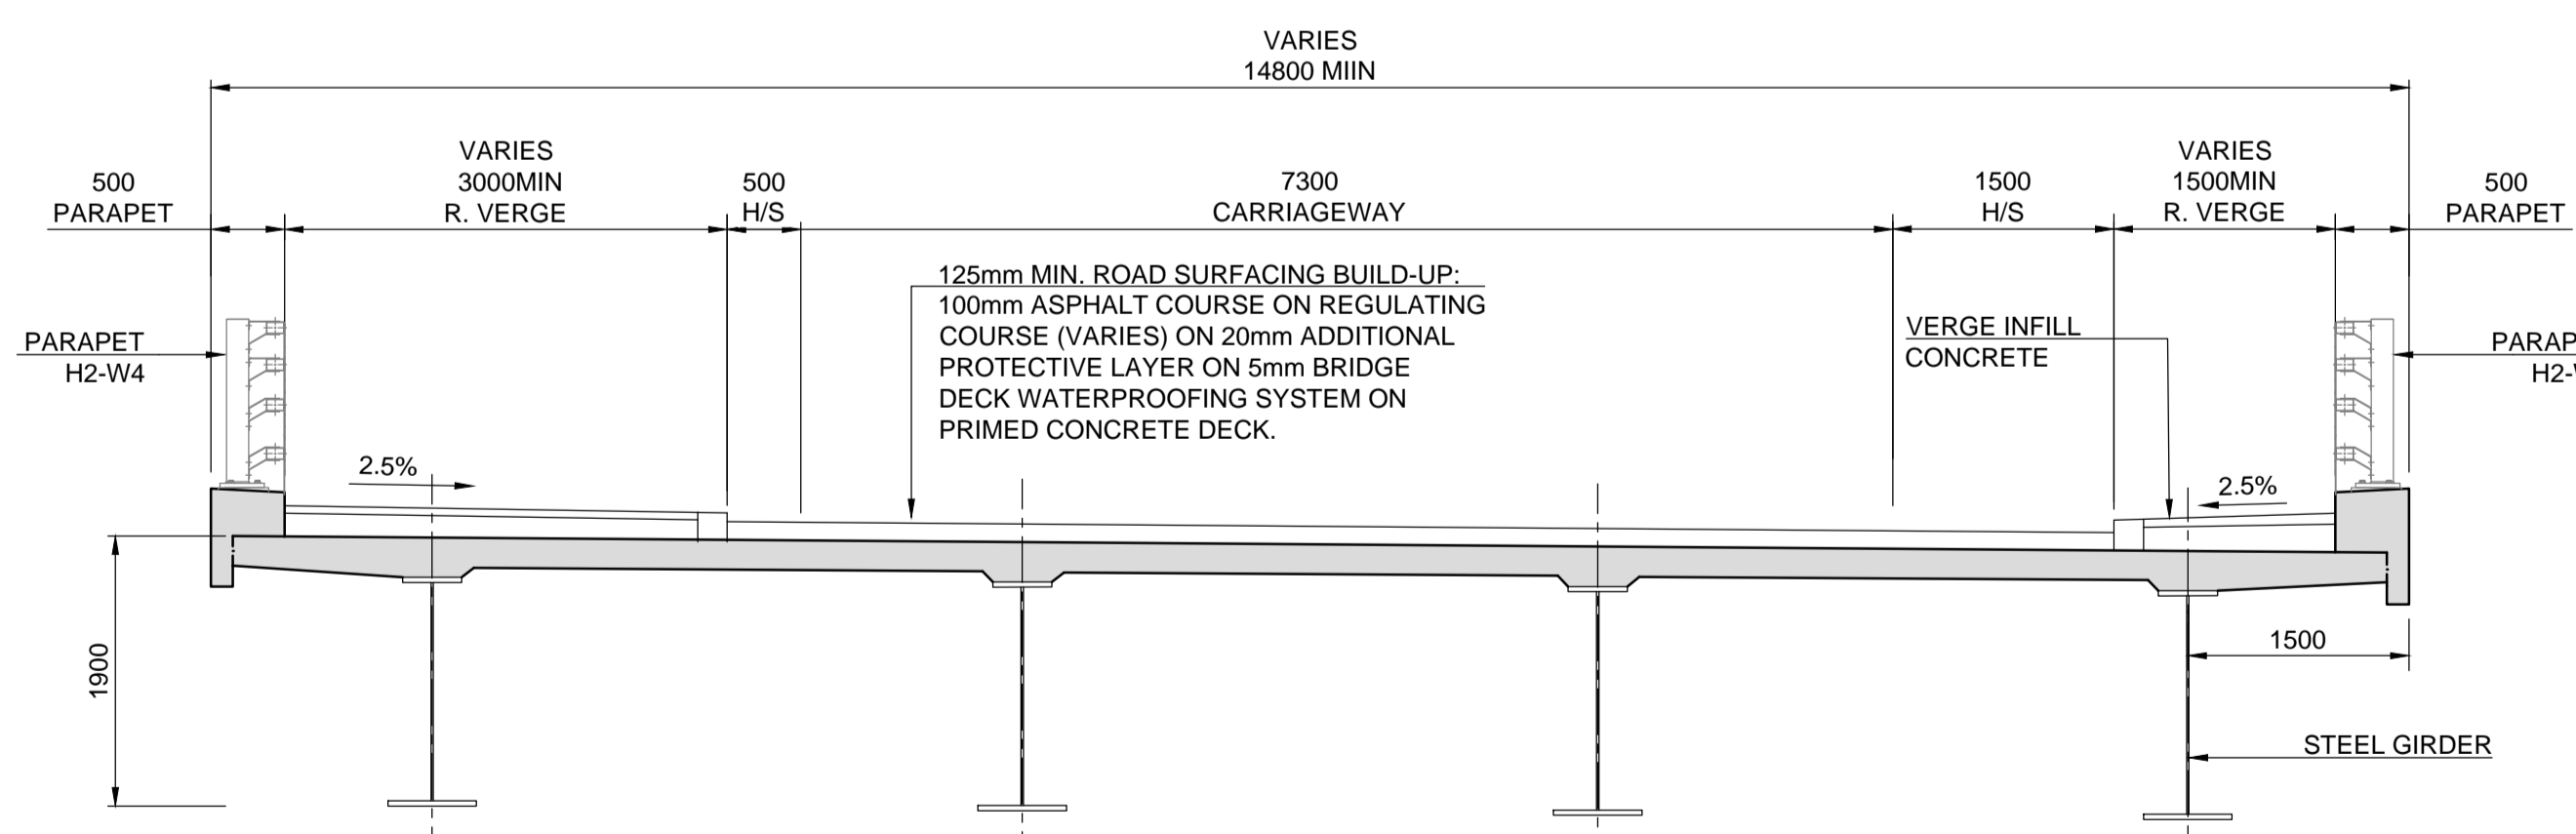

SECTION A-A
SCALE: 1:50

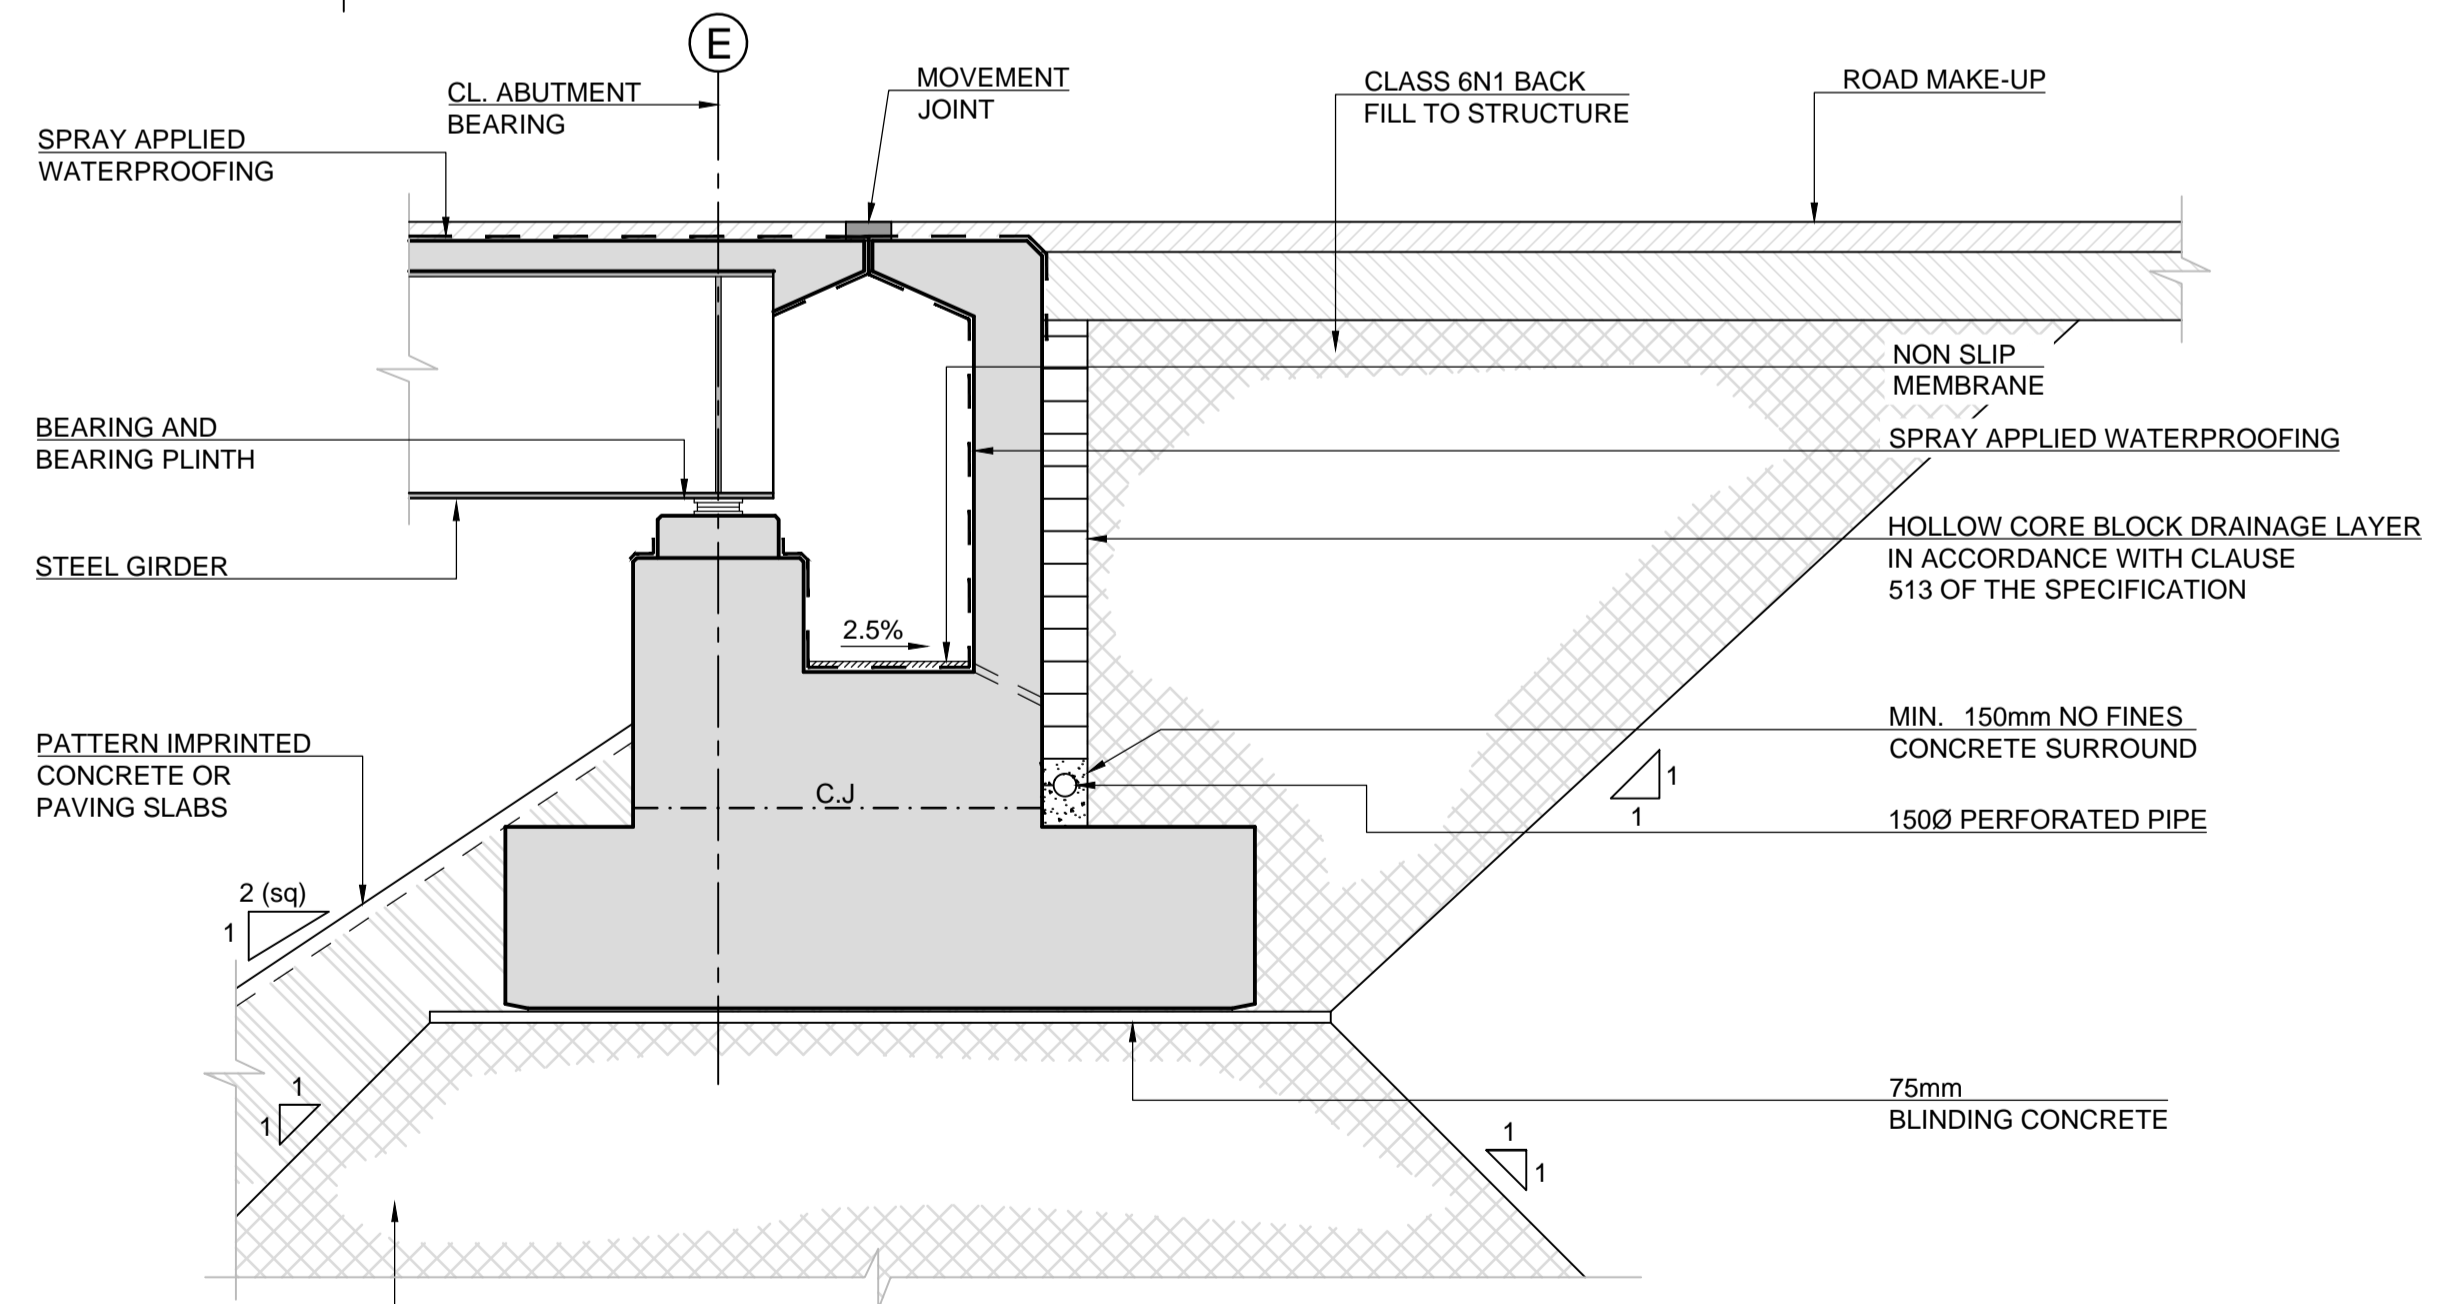

TYPICAL ABUTMENT CROSS SECTION
SCALE: 1:50

San áireamh tá sonraíocht Shuirbhíreacht Ordnáns Éireann arna áitirgeadh faoi Cheadúnas OSi Uimh. 2010/18CCMA/Comhairle Contae na Gaillimhe. Sárú ar na áitirgeadh noamhúdaraithe cóipeacht Shuirbhíreacht Ordnáns Éireann agus Bialas na hÉireann. © Suirbhíreacht Ordnáns Éireann, 2010.

© Suirbhíreacht Ordnáns Éireann. Gach ceart ar chosaint. Uimhir cheadúnais 2010/18CCMA/Comhairle Contae na Gaillimhe.

Includes Ordnance Survey Ireland data reproduced under OSI Licence number 2010/18CCMA/Galway County Council. Unauthorised reproduction infringes Ordnance Survey Ireland and Government of Ireland copyright. © Ordnance Survey Ireland, 2010.

© Ordnance Survey Ireland. All rights reserved. Licence number 2010/18CCMA/Galway County Council.

Clients

Comhairle Chontae na Gaillimhe
Galway County Council

Galway City Transport Project

An Roinn Iompair Turasóireachta agus Spóirt
Department Transport, Tourism and Sport

TII

Consultant

ARUP

Corporate House
City East Business Park
Ballybrit, Galway, Ireland.

Tel +353 (0)91 460675
www.N6GalwayCity.ie
www.arup.ie

Job Title
N6 Galway City Ring Road

Scale
AS SHOWN @ A1

Date
February 2018

Issue	Date	By	Chkd	Appd
I3	22/02/2018	MS	PM	EMC
I2	26/06/2017	MS	PM	EMC
I1	26/10/2016	PD	PM	EMC

Drawing Title
Standard Overbridge Structure S16-02

Drawing Status

For Information

Job No
233985

Drawing No
GCOB-1700-D-S16-02-001

Issue
13