


FOR INFORMATION


- Legend:**
- City Boundary
 - Proposed Development Boundary
 - Proposed Road Development
 - Structure
 - Noise Barrier
 - Impact Resistant Retaining Wall
 - Proposed Culvert
 - Proposed Environmental Underpass
 - Proposed Infiltration Basin
 - Proposed Stream Diversion
 - Pylon Support Location

Note:
Fenceline is subject to change once environmental assessment is complete.

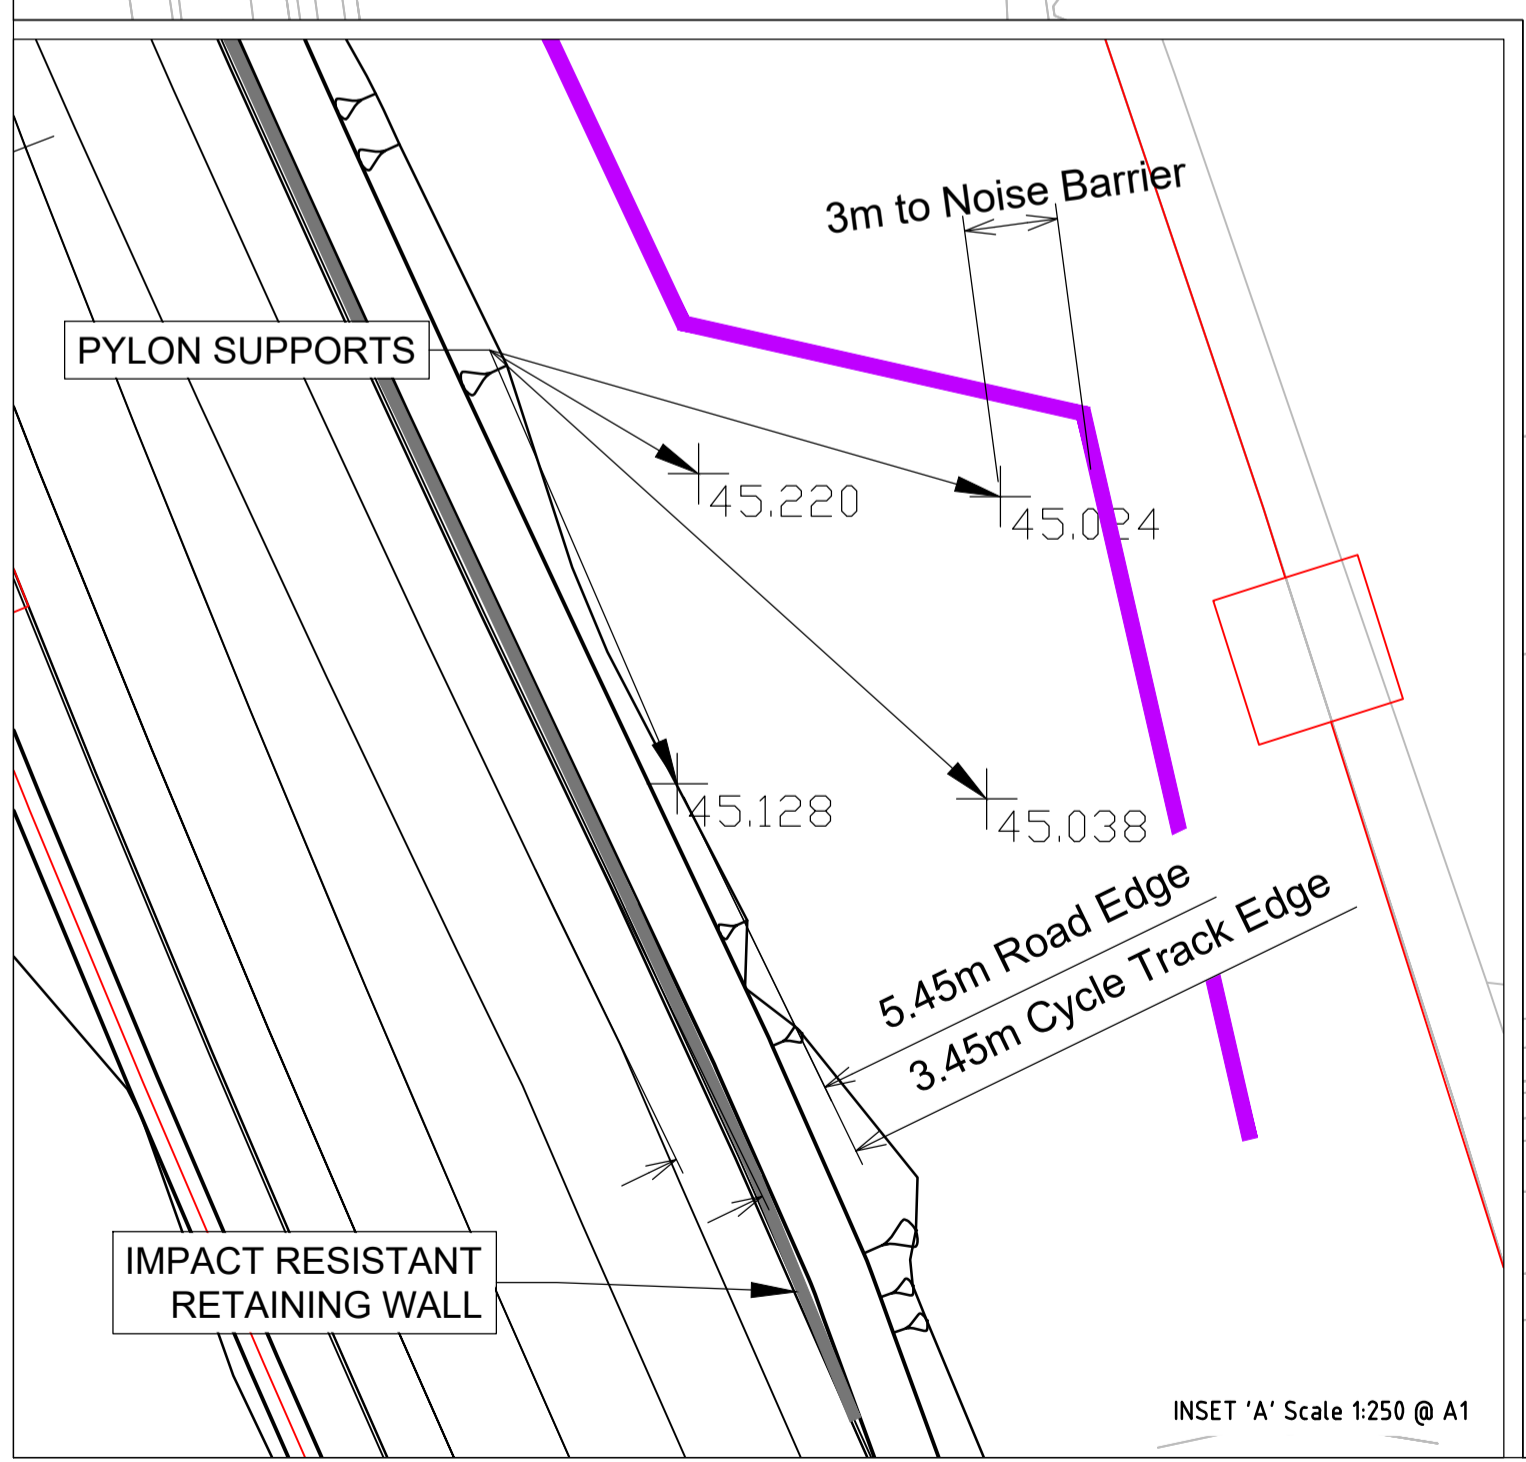

Includes Ordnance Survey Ireland data reproduced under OSI Licence number 2010/20CCMA/Galway County Council. Unauthorised reproduction infringes Ordnance Survey Ireland and Government of Ireland copyright.
© Ordnance Survey Ireland, 2010.
© Ordnance Survey Ireland. All rights reserved. Licence number 2010/20CCMA/Galway County Council.
San áireamh tá sonraíocht Shuirbhéireacht Ordanáis Éireann arna áitirgeadh faoi Cheadúnas OSI Uimh. 2010/20CCMA/Comhairle Contae na Gaillimhe.
Sáraitonn áitirgeadh neamhdaraithe cóipeacht Shuirbhéireacht Ordanáis Éireann agus Rialtas na hÉireann.
© Suirbhéireacht Ordanáis Éireann, 2010.
© Suirbhéireacht Ordanáis Éireann. Gach ceart ar chosaint. Uimhir cheadúnais 2010/20CCMA/Comhairle Contae na Gaillimhe.

Clients

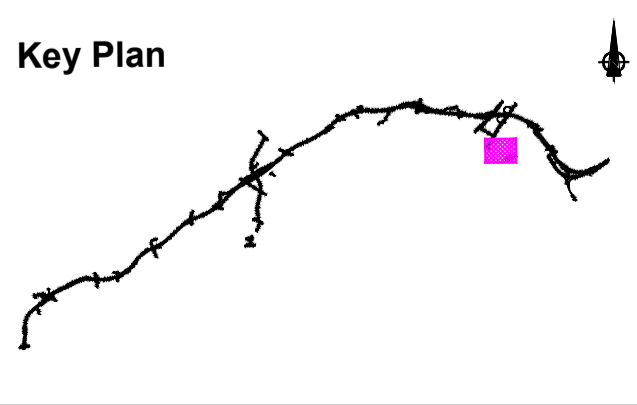

Consultant

Corporate House
City East Business Park
Ballybrit, Galway, Ireland.

Tel +353 (0)91 460675
www.NGalwayCity.ie
www.arup.ie

Job Title
N6 Galway City Ring Road

Scale
1:1250 @ A1

Date:
January 2020

Issue	Date	By	Chkd	Appd
I6	17/02/2020	CW	HK	EMC
I5	14/02/2020	KJ	HK	EMC
I4	13/02/2020	CW	HK	EMC
I3	11/02/2020	CW	HK	EMC
I2	31/01/2020	CW	HK	EMC
I1	14/01/2020	CW	HK	EMC

Drawing Title
Parkmore Link Road Modification

Sheet 1 of 1

Drawing Status
For Information

Job No
233985

Drawing No
GCOB-D-LB-695-607

Issue
16