



LEGEND: GEOPHYSICAL SURVEY LOCATIONS

- 2D-RESISTIVITY PROFILE
- SEISMIC REFRACTION PROFILE
- LIMESTONE PAVEMENT
- TURLOUGH

- NOTES:**
- ALL DIMENSIONS ARE SHOWN IN MILLIMETRES UNLESS NOTED OTHERWISE.
 - ALL LEVELS ARE SHOWN IN METRES ABOVE ORDNANCE DATUM.

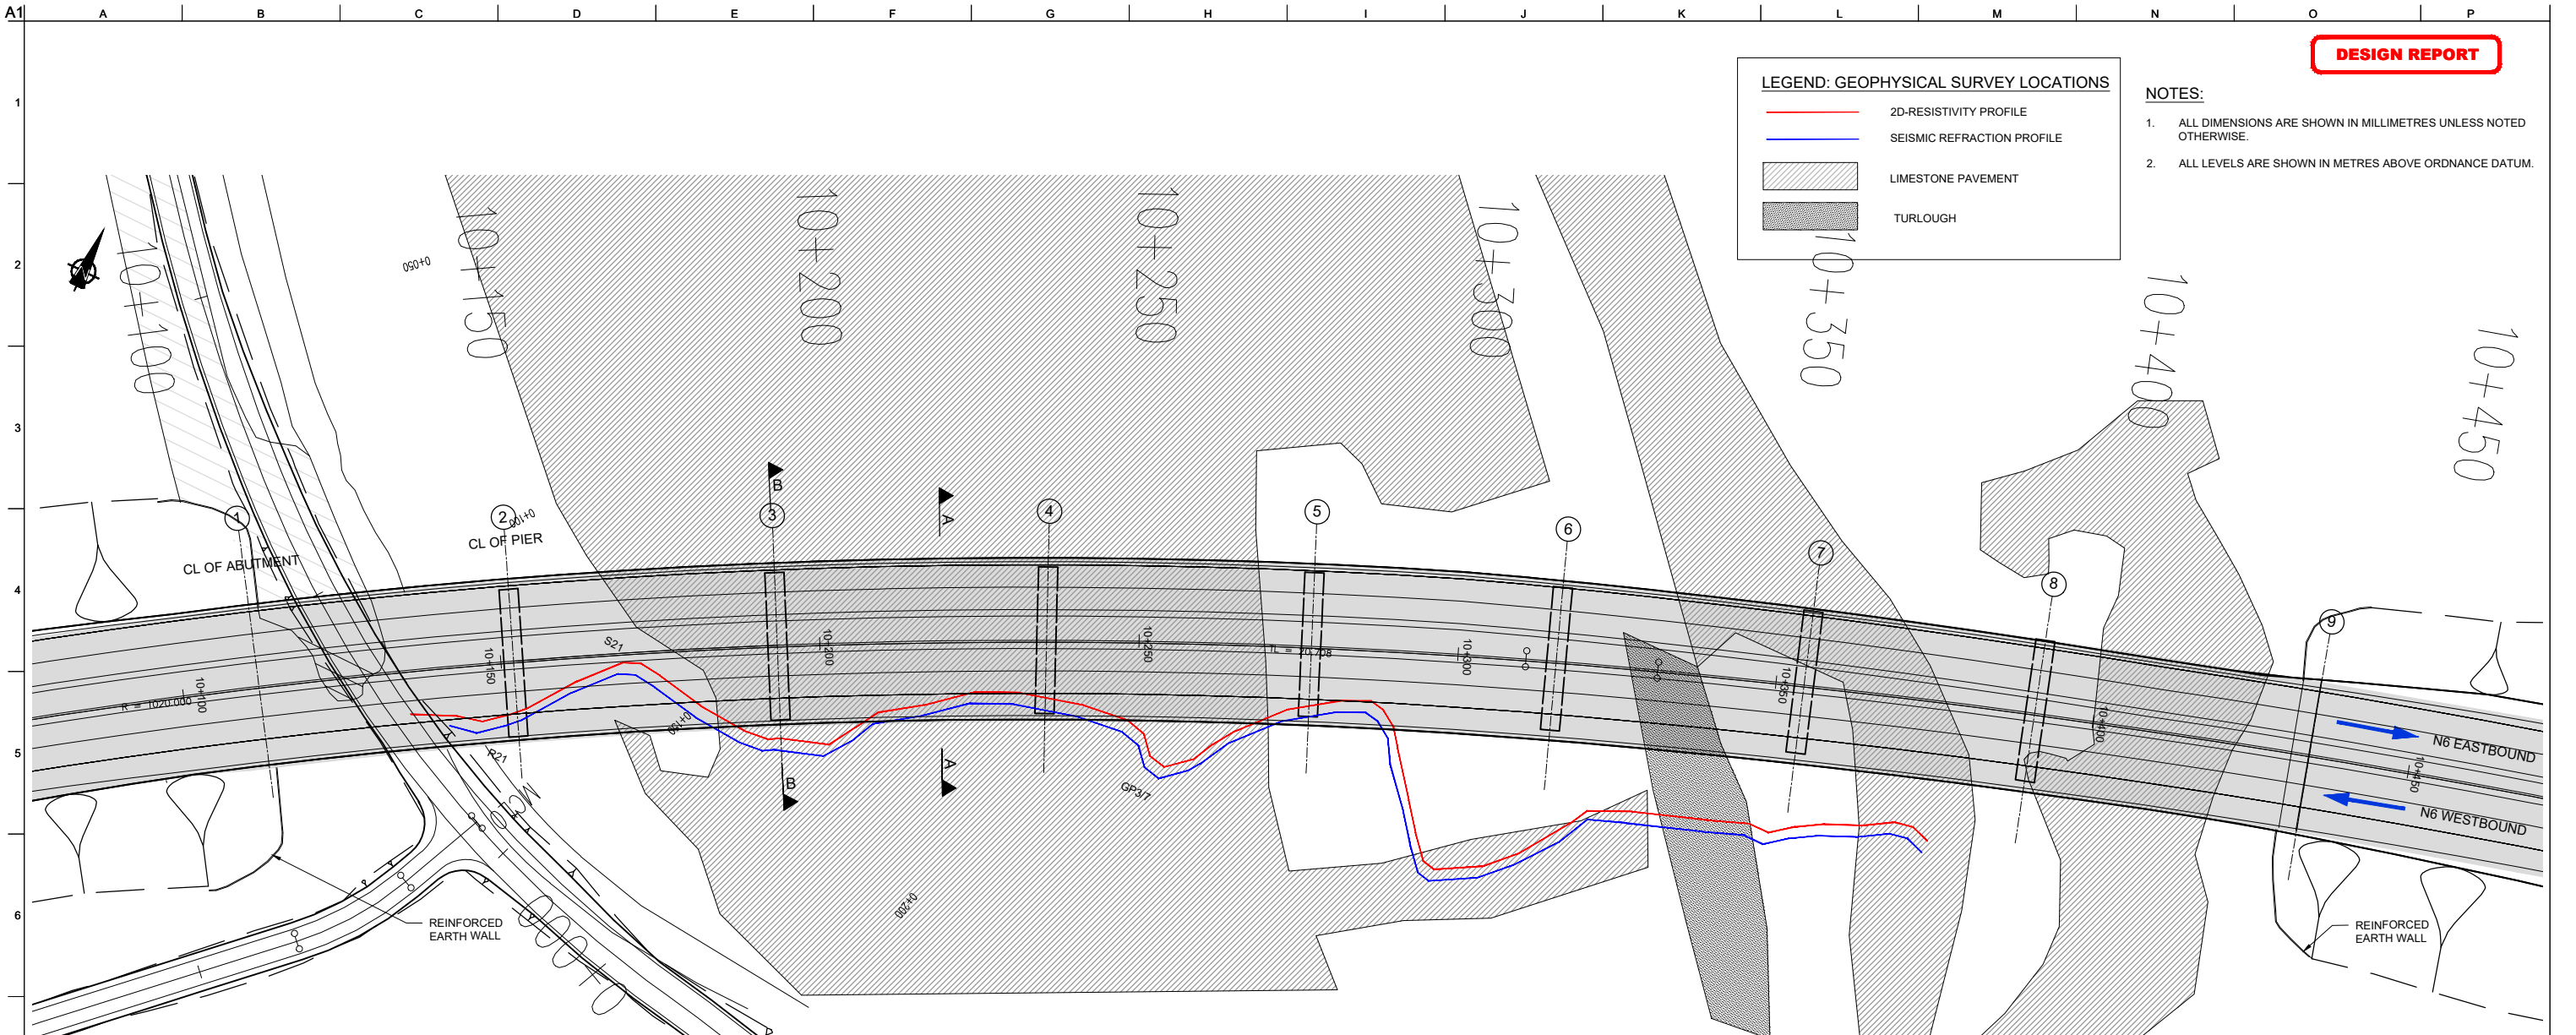

PLAN
SCALE 1:500

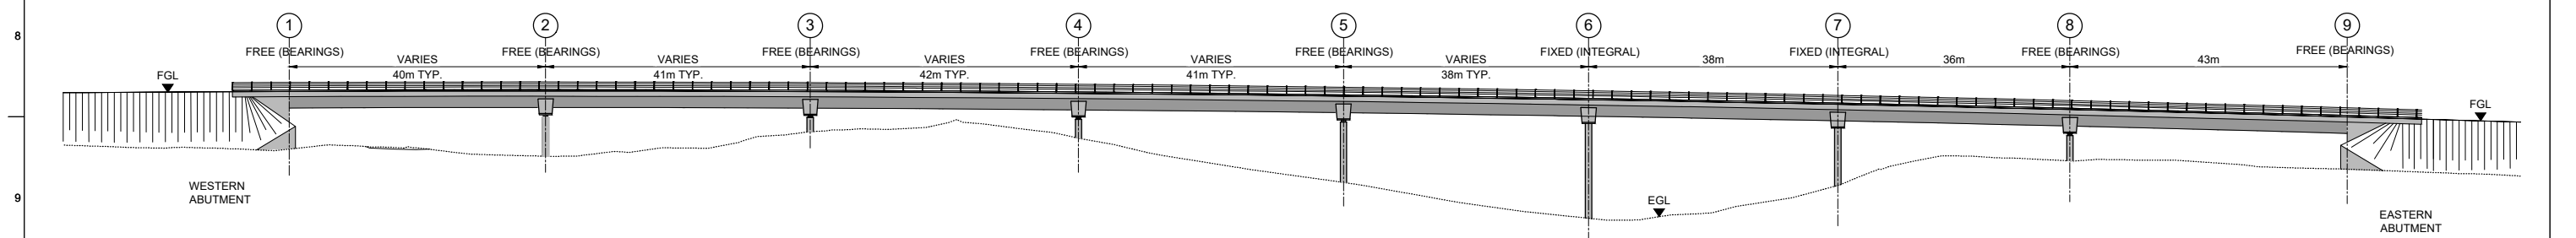

ELEVATION
SCALE 1:500

Clients

Consultant

Corporate House
City East Business Park
Ballybrit, Galway, Ireland.

Tel +353 (0)91 460675
www.N6GalwayCity.ie
www.arup.ie

Job Title
N6 Galway City Ring Road

Scale
1:500

Date:
February 2018

17	22/02/2018	KJ	AP	PM
16	04/10/2017	TP	AP	PM
15	18/07/2017	TP	AP	PM
14	30/06/2017	LM	AP	PM
13	18/06/2017	LM	AP	PM
12	17/05/2017	LM	AP	PM
11	24/10/2016	LM	AP	PM
Issue	Date	By	Chkd	Appd

Drawing Title
S10-01 Menlough Viaduct
Sheet 1

Drawing Status

For Information

Job No 233985	Drawing No GCOB-1700-D-S10-01-001	Issue 17
-------------------------	---	--------------------