


EIA REPORT

Legend

- ■ ■ ■ City Boundary
- Proposed Development Boundary
- ▨ Proposed Road Development
- ▭ Study Area 250m Buffer Zone
- Historic Ground Investigation
- N6 GCTP Phase 1 Ground Investigation Contract 1, July 2014
- N6 GCTP Phase 2 Ground Investigation Contract 1, November 2015
- N6 GCTP Phase 3 Ground Investigation Contract 1, April 2016
- N6 GCTP Phase 3 Ground Investigation Contract 2, December 2015
- N6 GCTP Phase 3 Ground Investigation Contract 3, December 2016

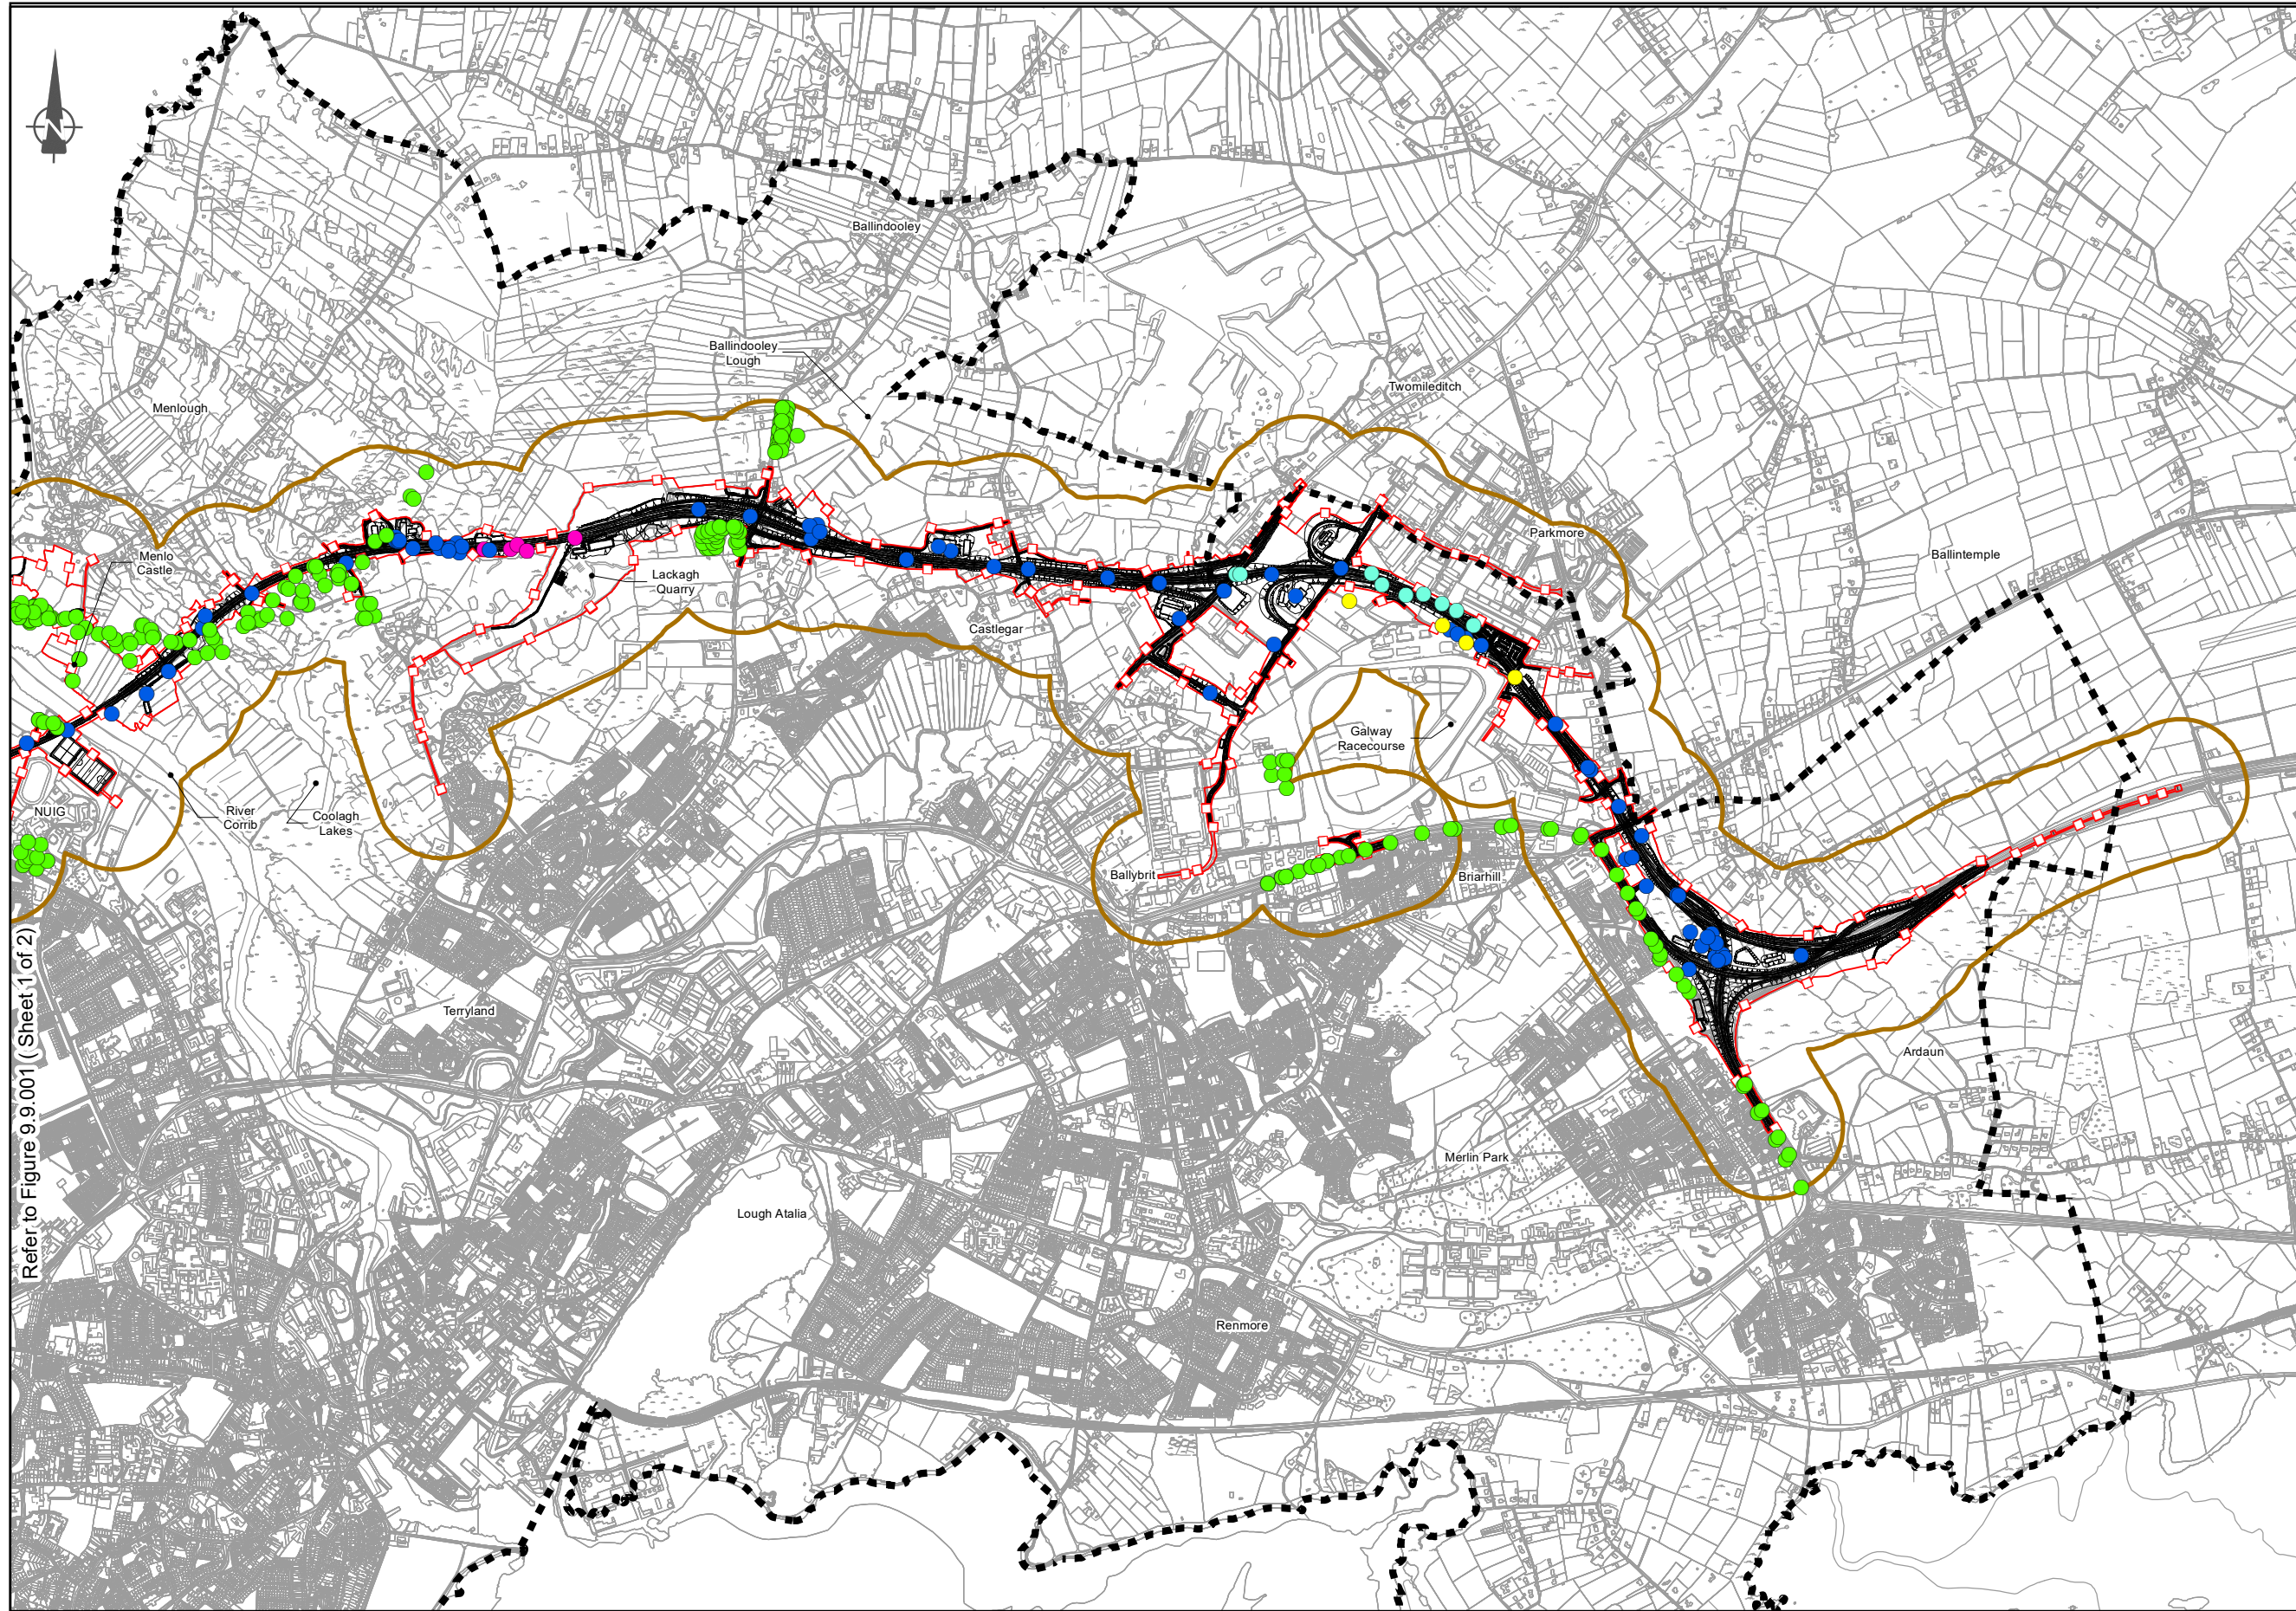

Refer to Figure 9.001 (Sheet 1 of 2)

San áireamh tá sonraíocht Shuirbhéireacht Ordánais Éireann arna atáirgeadh faoi Cheadúnas OSI Uimh. 2010/18CCMA/Comhairle Contae na Gaillimhe. Sáralonn atáirgeadh neamhdánaithe cóipeacht Shuirbhéireacht Ordánais Éireann agus Rialtas na hÉireann. © Suirbhéireacht Ordánais Éireann, 2010.

© Suirbhéireacht Ordánais Éireann. Gach ceart ar chosaint. Uimhir cheadúnais 2010/18CCMA/Comhairle Contae na Gaillimhe.

Includes Ordnance Survey Ireland data reproduced under OSI Licence number 2010/18CCMA/Galway County Council. Unauthorised reproduction infringes Ordnance Survey Ireland and Government of Ireland copyright. © Ordnance Survey Ireland, 2010.

© Ordnance Survey Ireland. All rights reserved. Licence number 2010/18CCMA/Galway County Council.

Clients

Key Plan

Sheet 1

Sheet 2

Consultant

Corporate House
City East Business Park
Ballybrit, Galway, Ireland

Tel +353 (0)91 460675
www.N6GalwayCity.ie
www.arup.ie

Job Title

N6 Galway City Ring Road

Scale: **1:25,000**

Date: **September 2018**

Issue	Date	By	Chkd	Appd
I1	28/09/2018	KJ	MH	EMC

Drawing Title

Ground Investigation Overview
Sheet 2 of 2

Drawing Status

For Information

Job No	Drawing No	Issue
233985-00	Figure 9.9.002	I1