


NOTES:
 1. ALL DETAILS SHOWN ARE SUBJECT TO CONFIRMATION DURING THE DETAILED DESIGN AND SERIES 400 CERTIFICATION..

LEGEND:

- APPROVED TRANSITION FROM H2 PARAPET TO VRS
- SIDE ROAD VRS
- H2 VRS TO DN-REQ-03034
- MAINLINE BARRIER TO SERIES 400
- H2 - W4 PARAPET TO DN-STR-03011

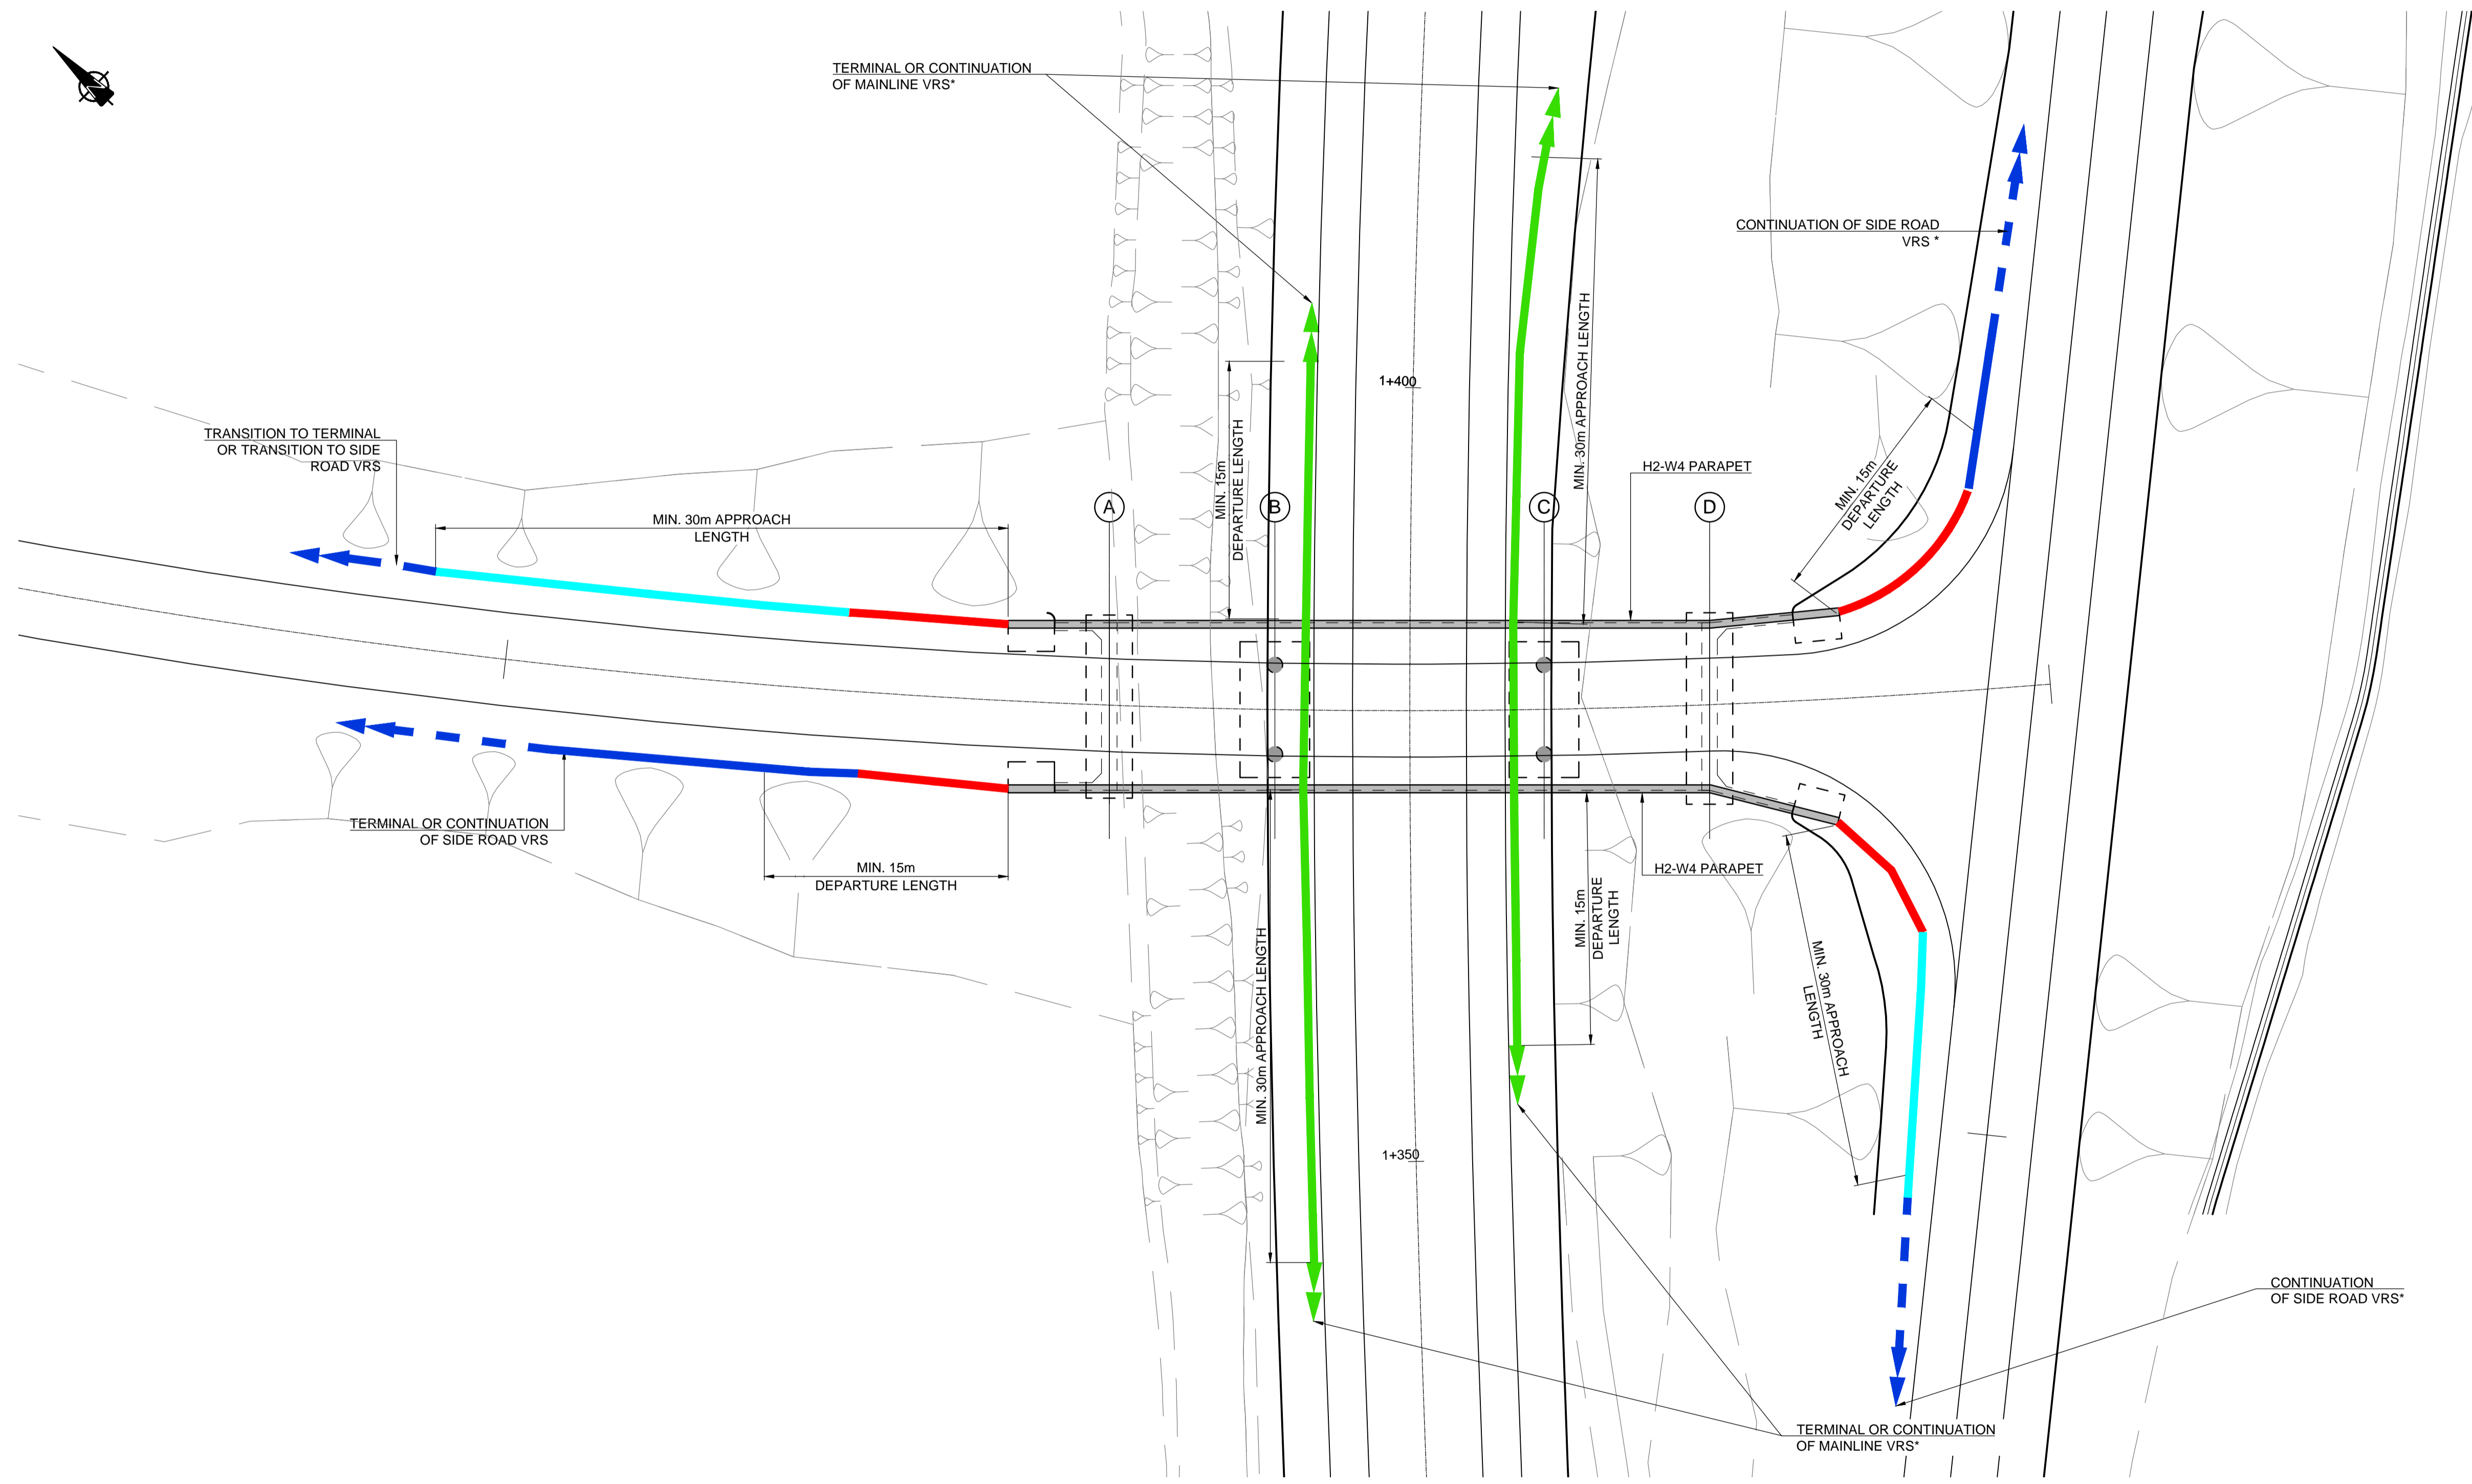

PARAPET / SAFETY BARRIER LAYOUT
 SCALE 1:250

San áireamh tá sonraíocht Shuirbhíreacht Ordnáis Éireann arna áitirgeadh fíor Cheadúnas OSi Umh. 2010/18CCMA/Comhairle Contae na Gaillimhe. Sírtaonn áitirgeadh neamhdaraithe cóipeacht Shuirbhíreacht Ordnáis Éireann agus Rialtas na hÉireann. © Suirbhíreacht Ordnáis Éireann, 2010.

© Suirbhíreacht Ordnáis Éireann. Gach ceart ar chosaint. Uimhir cheadúnais 2010/18CCMA/Comhairle Contae na Gaillimhe.

Includes Ordnance Survey Ireland data reproduced under OSi Licence number 2010/18CCMA/Galway County Council. Unauthorised reproduction infringes Ordnance Survey Ireland and Government of Ireland copyright. © Ordnance Survey Ireland, 2010.

© Ordnance Survey Ireland. All rights reserved. Licence number 2010/18CCMA/Galway County Council.

Clients

Comhairle Chontae na Gaillimhe
 Galway County Council

N6
 Galway City Transport Project

An Roinn Iompair Turasóireachta agus Spóirt
 Department of Transport, Tourism and Sport

TIU
 Transport Infrastructure Unit

Consultant

ARUP

Corporate House
 City East Business Park
 Ballybrit, Galway, Ireland.

Tel +353 (0)91 460675
 www.N6GalwayCity.ie
 www.arup.ie

Job Title
N6 Galway City Ring Road

Scale
 AS SHOWN @ A1

Date:
 February 2018

Issue	Date	By	Chkd	Appd
I2	22/02/2018	MS	PM	EMC
I1	30/06/2017	MS	PM	EMC

Drawing Title
Standard Overbridge Structure S01-01 Parapet / Safety Barrier Layout

Drawing Status
For Information

Job No	Drawing No	Issue
233985	GCOB-1700-D-S01-01-002	12