


NOTES:
 1. ALL DETAILS SHOWN ARE SUBJECT TO CONFIRMATION DURING THE DETAILED DESIGN AND SERIES 400 CERTIFICATION.

LEGEND:

- APPROVED TRANSITION FROM H2 PARAPET TO VRS
- SIDE ROAD VRS
- H2 VRS TO DN-REQ-03034
- MAINLINE BARRIER TO DN-REQ-03034
- H2-W4 PARAPET TO DN-STR-03011

* SUBJECT TO APPROVAL OF REALXATION OR DEPARTURE

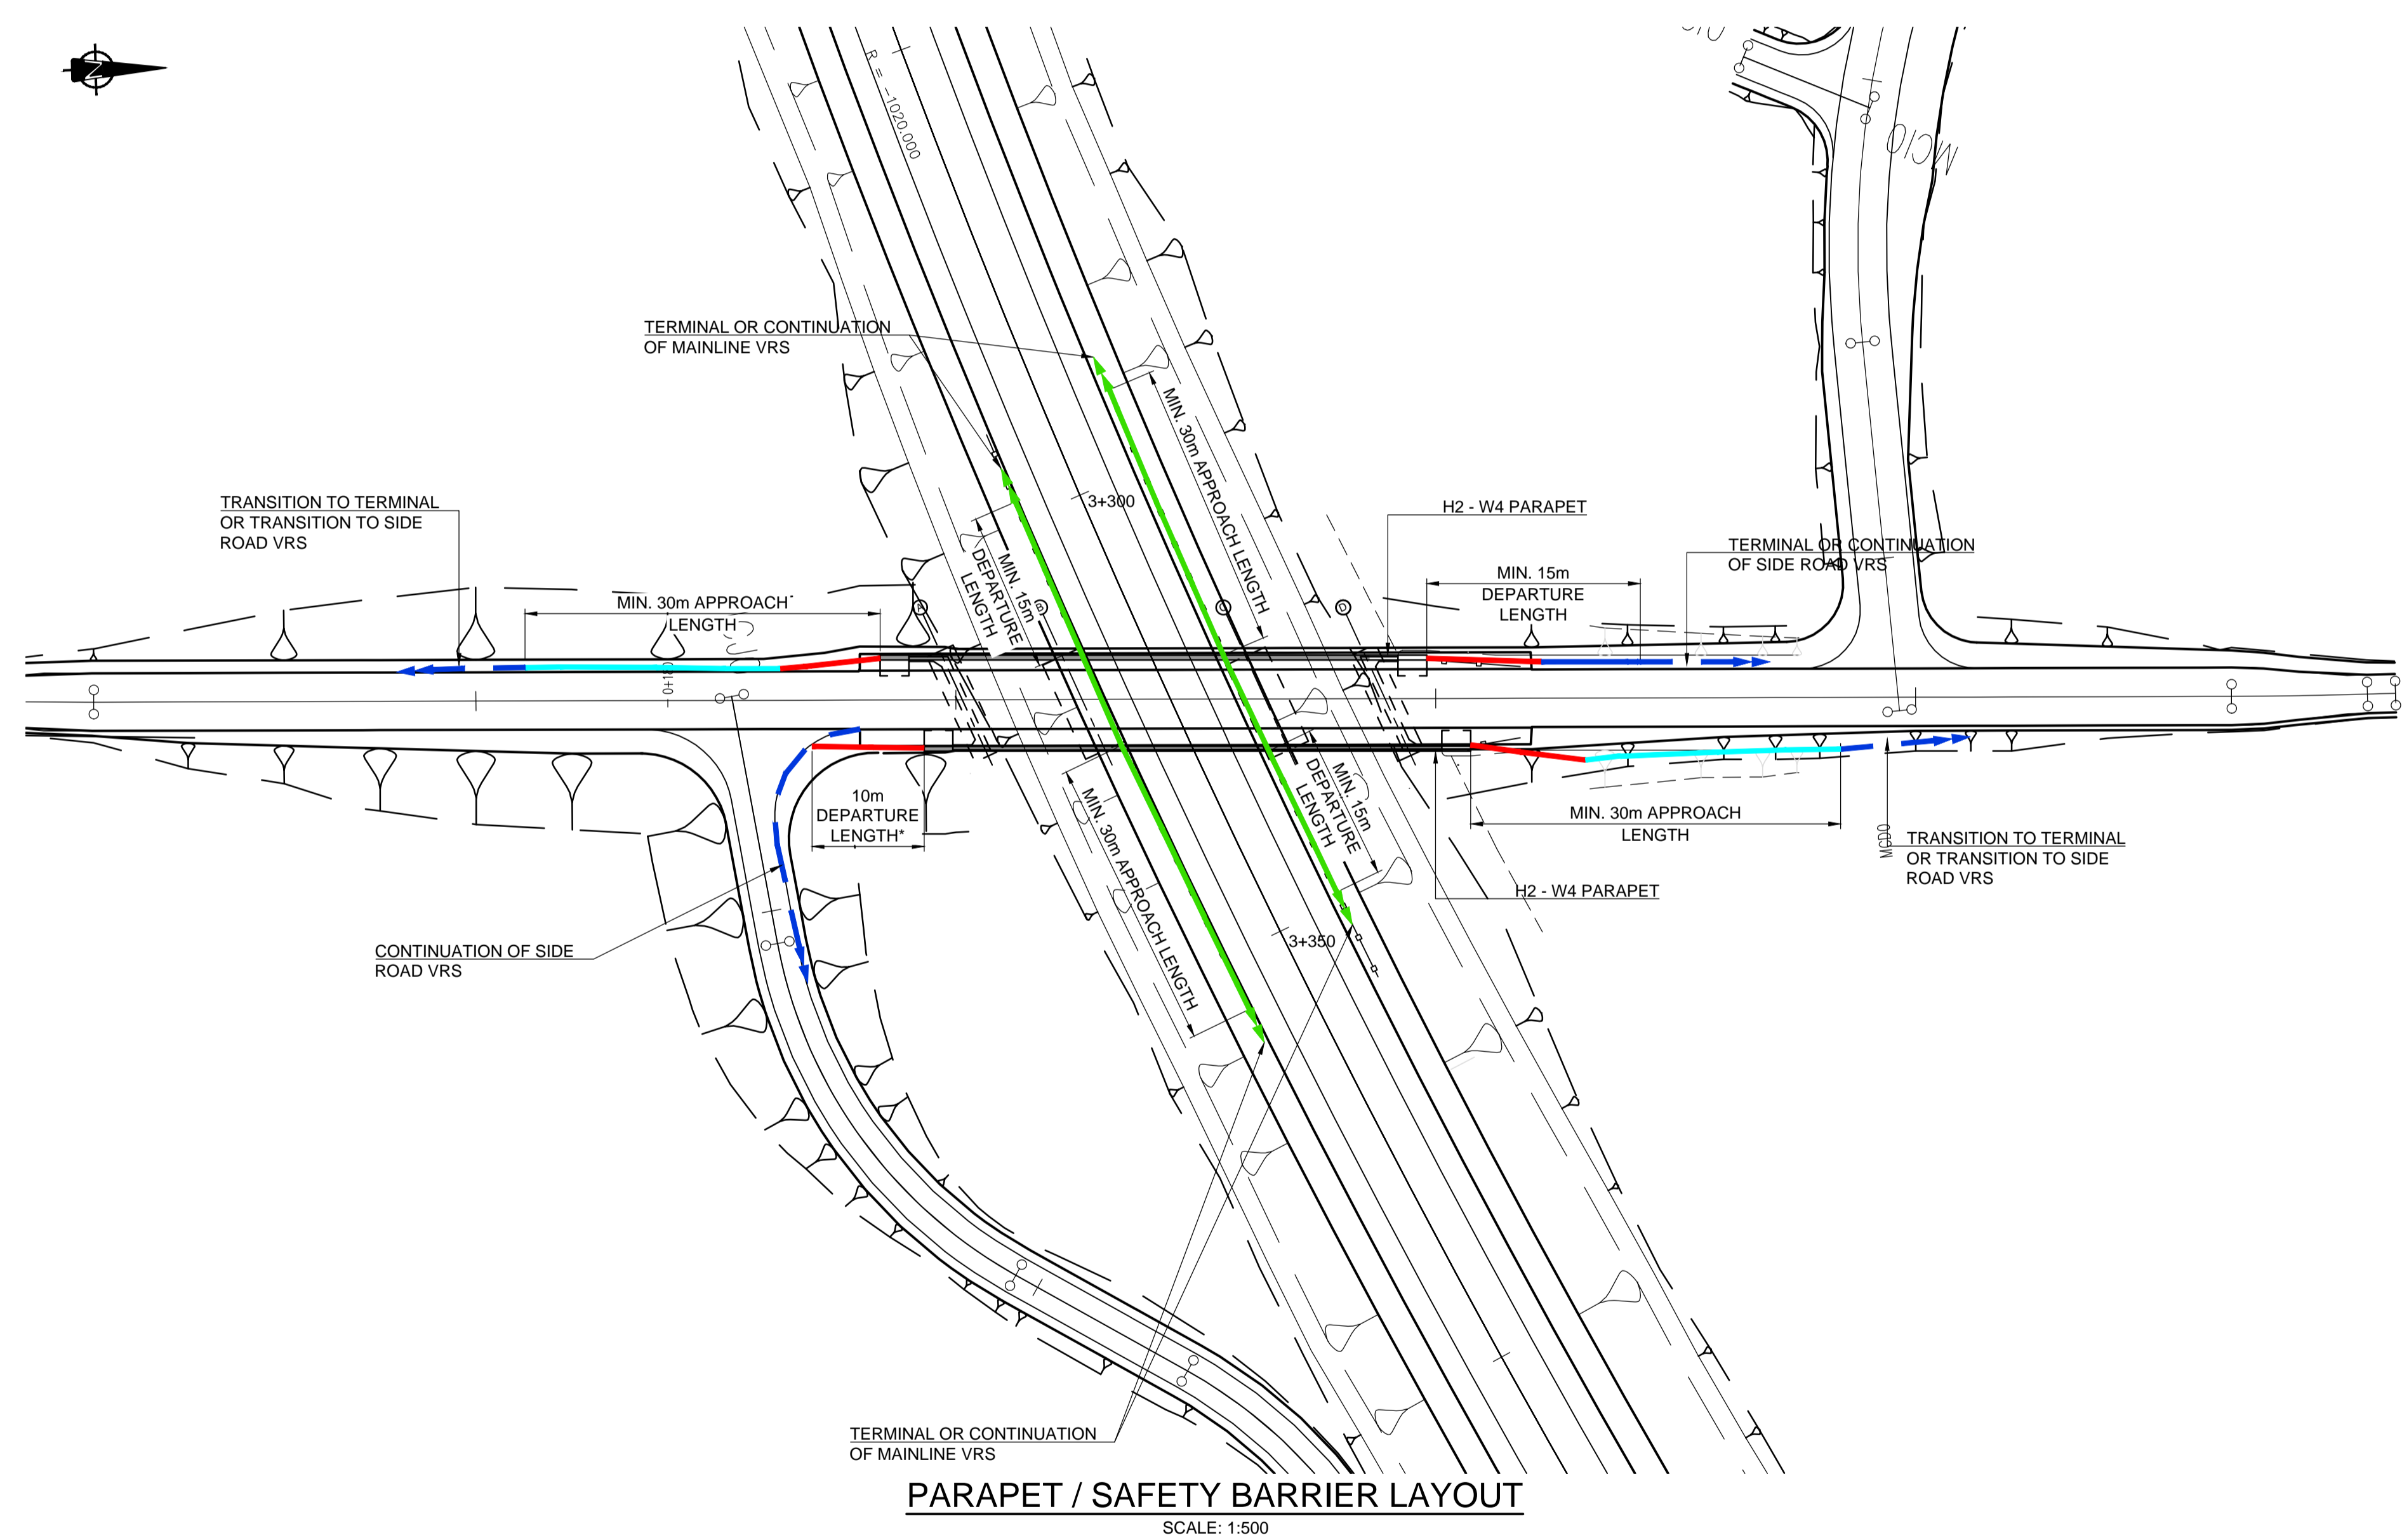

San áireamh tá sonraíocht Shuirbhéireacht Ordnáis Éireann arna atáirgeadh faoi Cheadúnas OSI Uimh. 2010/18CCMA/Comhairle Contae na Gaillimhe. Sírúitonn atáirgeadh neamhdáraithe cóipeacht Shuirbhéireacht Ordnáis Éireann agus Rialtas na hÉireann. © Suirbhéireacht Ordnáis Éireann, 2010.

© Suirbhéireacht Ordnáis Éireann. Gach ceart ar chosaint. Uimhir cheadúnais 2010/18CCMA/Comhairle Contae na Gaillimhe.

Includes Ordnance Survey Ireland data reproduced under OSI Licence number 2010/18CCMA/Galway County Council. Unauthorised reproduction infringes Ordnance Survey Ireland and Government of Ireland copyright. © Ordnance Survey Ireland, 2010.

© Ordnance Survey Ireland. All rights reserved. Licence number 2010/18CCMA/Galway County Council.

Clients

Comhairle Chontae na Gaillimhe
Galway County Council

N6
Galway City Transport Project

An Roinn Iompair
Turasoireacht agus Spóirt

TIU
Bonnagar Iompair Éireann

Consultant

ARUP

Corporate House
City East Business Park
Ballybrit, Galway, Ireland.

Tel +353 (0)91 460675
www.N6GalwayCity.ie
www.arup.ie

Job Title
N6 Galway City Transport Project

Scale
AS SHOWN @ A1

Date
February 2018

I2	22/02/2018	MS	PM	EMC
I1	30/06/2017	MS	PM	EMC
Issue	Date	By	Chkd	Appd

Drawing Title
Standard Overbridge Structure S03-01

Drawing Status

For Information

Job No	Drawing No	Issue
233985	GCOB-1700-D-S03-01-002	12