

## **Appendix A.1.5**




### **Galway Racecourse Tunnel - Drawings**

## A.1.5

---



- NOTES:**
- ALL DIMENSIONS ARE SHOWN IN MILLIMETRES UNLESS NOTED OTHERWISE.
  - ALL LEVELS ARE SHOWN IN METRES ABOVE ORDINANCE DATUM.

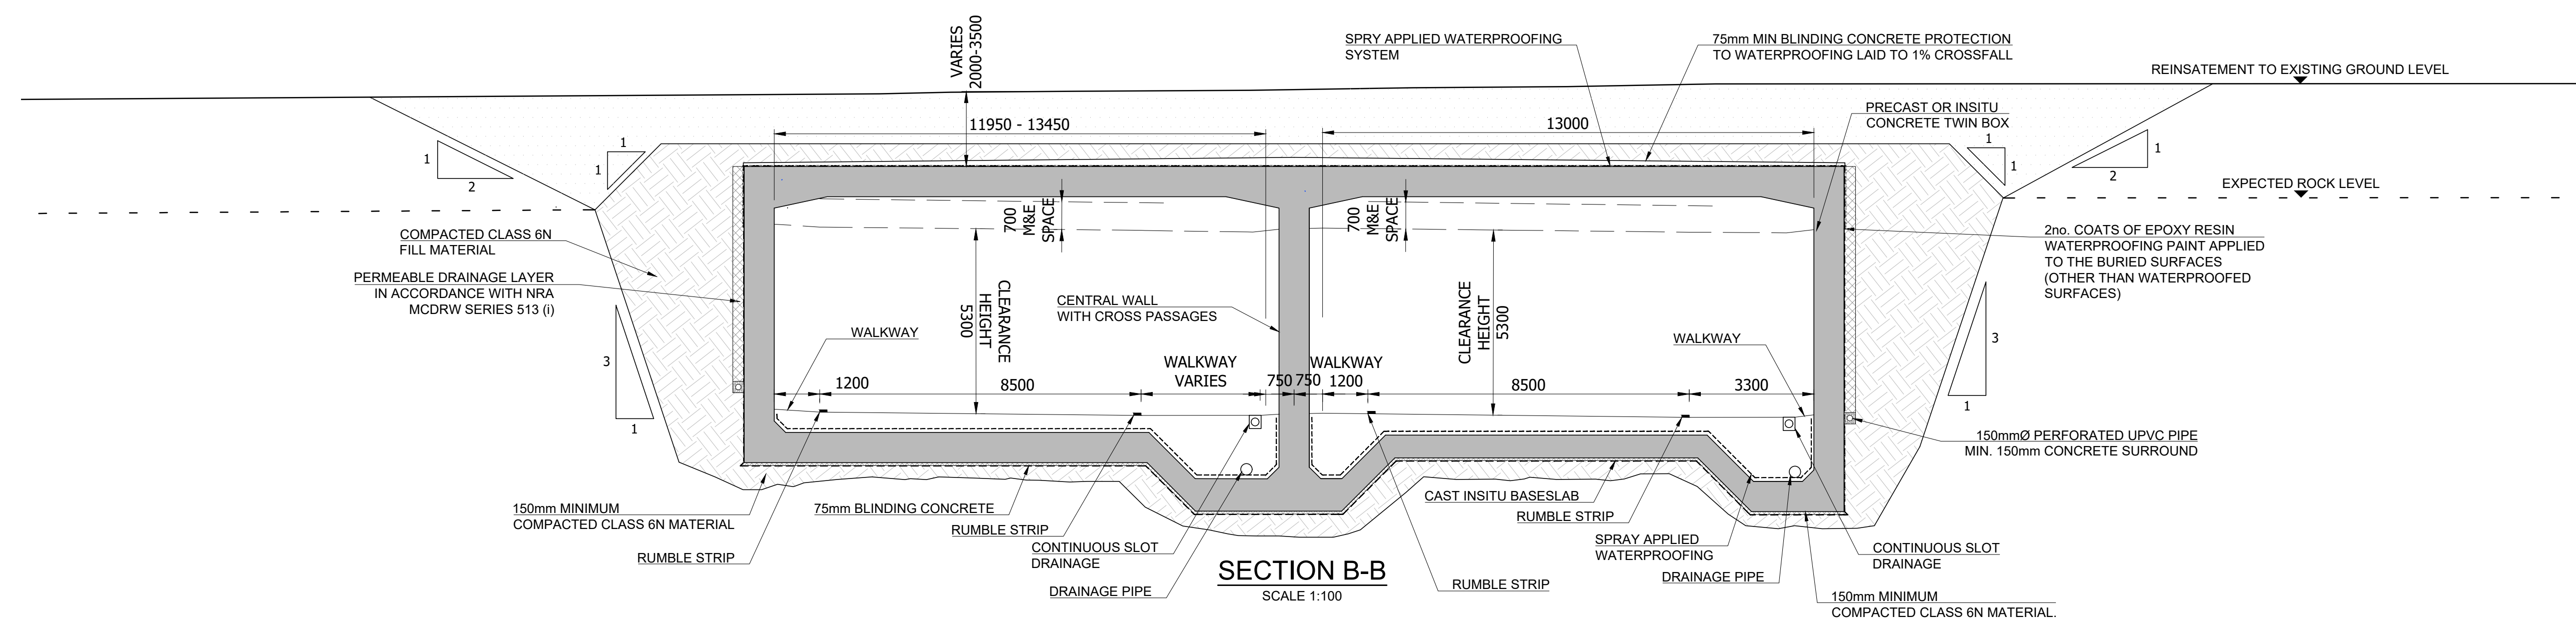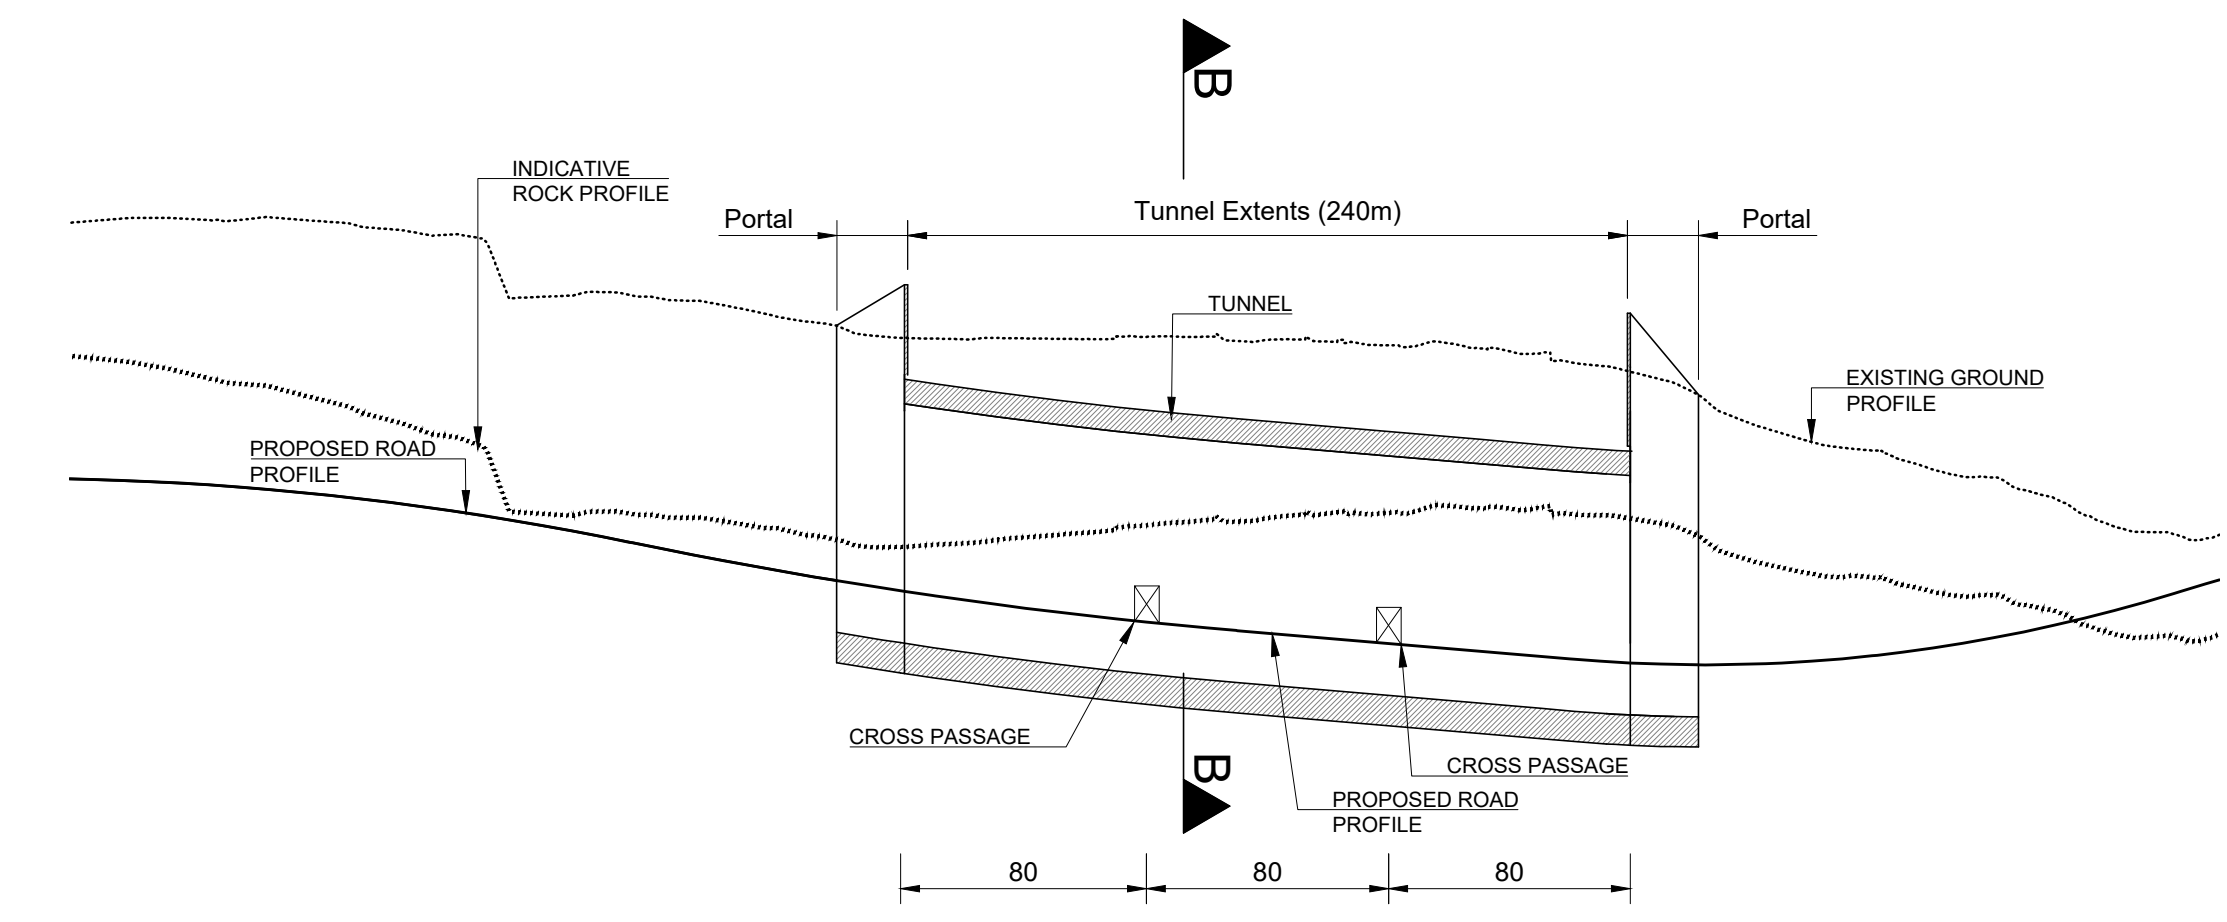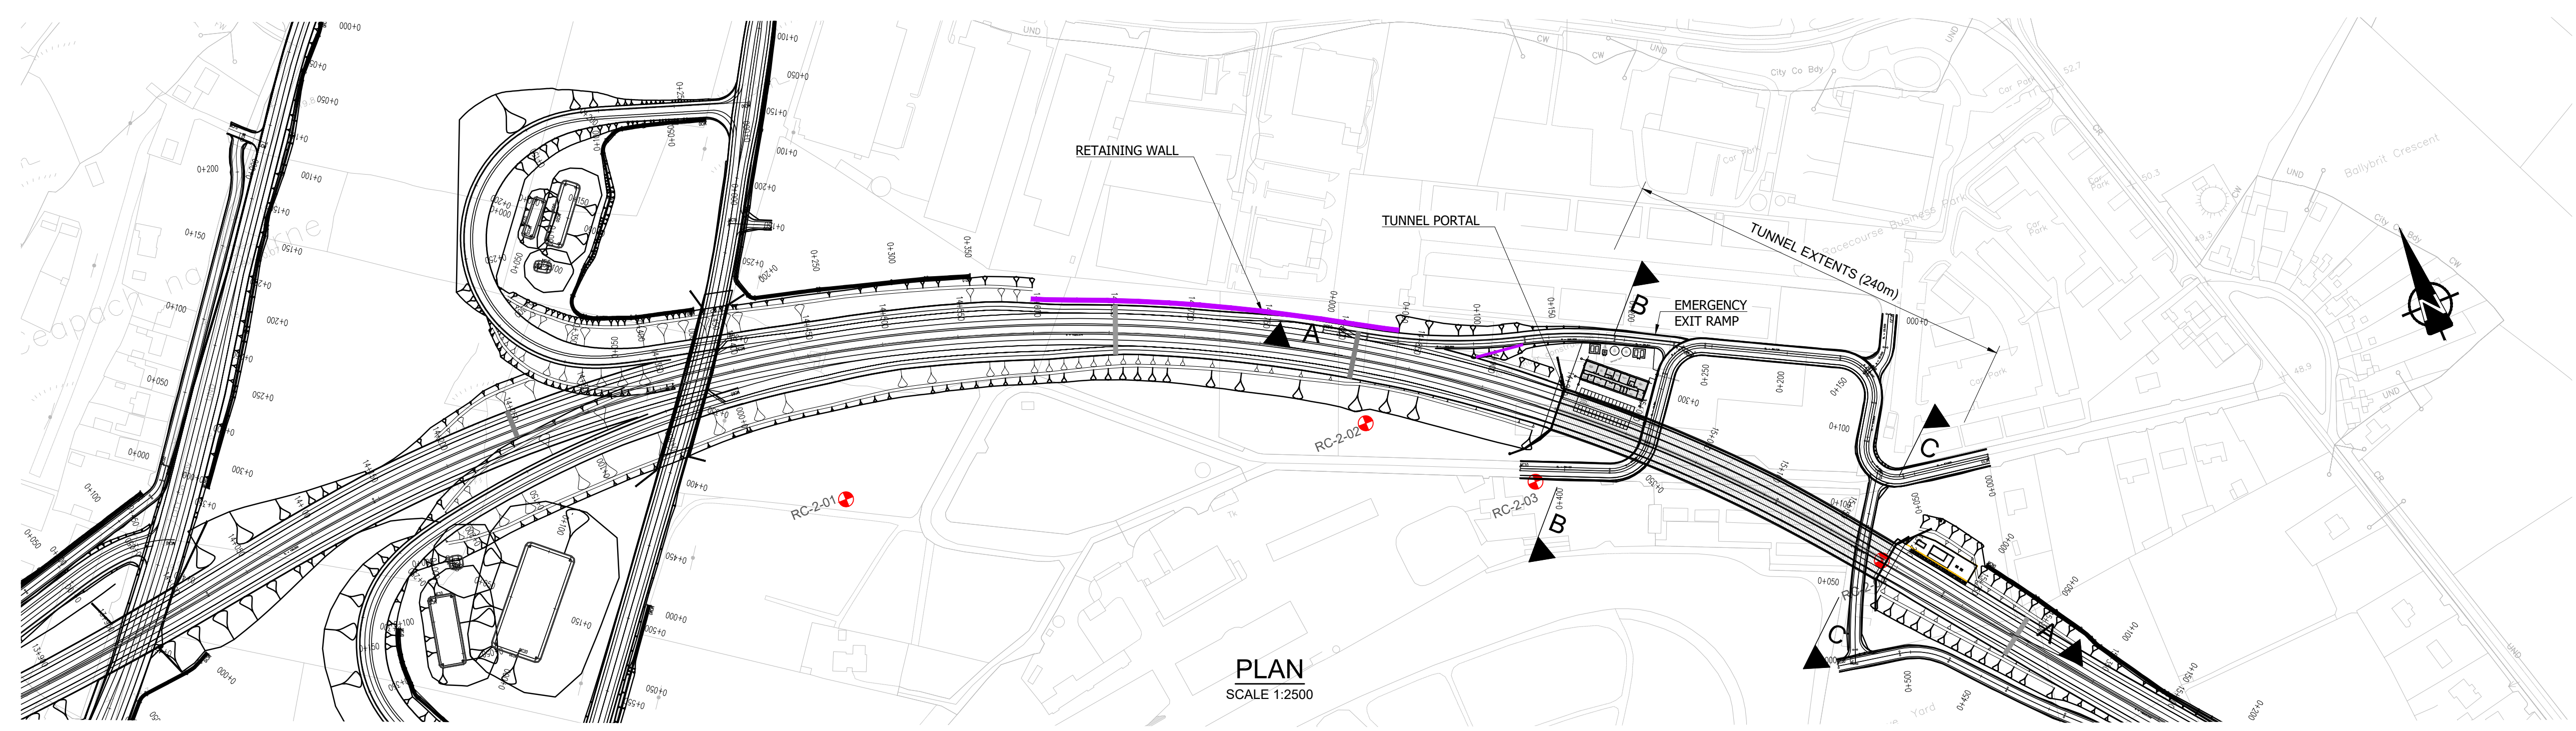

San áireamh tá sonraíocht Shuirbhíreacht Ordánais Éireann arna atáirgeadh faoi Cheadúnas OSI Uimh. 2010/17CCMA/Comhairle Contae na Gaillimhe. Sárúonn atáirgeadh neamhdáiríthe cóipeacht Shuirbhíreacht Ordánais Éireann agus Rialtas na hÉireann. © Shuirbhíreacht Ordánais Éireann, 2010.

© Shuirbhíreacht Ordánais Éireann. Gach ceart ar chosaint.  
Uimhir cheadúnais 2010/17CCMA/Comhairle Contae na Gaillimhe.

Includes Ordnance Survey Ireland data reproduced under OSI Licence number 2010/17CCMA/Galway County Council.  
Unauthorised reproduction infringes Ordnance Survey Ireland and Government of Ireland copyright. © Ordnance Survey Ireland, 2010.

© Ordnance Survey Ireland. All rights reserved. Licence number 2010/17CCMA/Galway County Council.

Clients

Consultant

Corporate House  
City East Business Park  
Ballybrit, Galway, Ireland.

Tel +353 (0)91 460675  
www.N6GalwayCity.ie  
www.arup.ie

Job Title  
**N6 Galway City Ring Road**

Scale  
As Noted

Date  
November 2016

Issue	Date	By	Chkd	Appd
I3	30/06/2017	LM	FB	PM
I2	02/06/2017	LM	FB	PM
I1	15/11/2016	AR	FB	PM

Drawing Title  
**S14-02 Galway Racecourse Tunnel Plan, Profile & Section**

Drawing Status  
**For Information**


Job No  
**233985**

Drawing No  
**GCOB-1700-D-S14-02-001**


Issue  
**I3**




- NOTES:**
- ALL DIMENSIONS ARE SHOWN IN MILLIMETRES UNLESS NOTED OTHERWISE.
  - ALL LEVELS ARE SHOWN IN METRES ABOVE ORDINANCE DATUM.

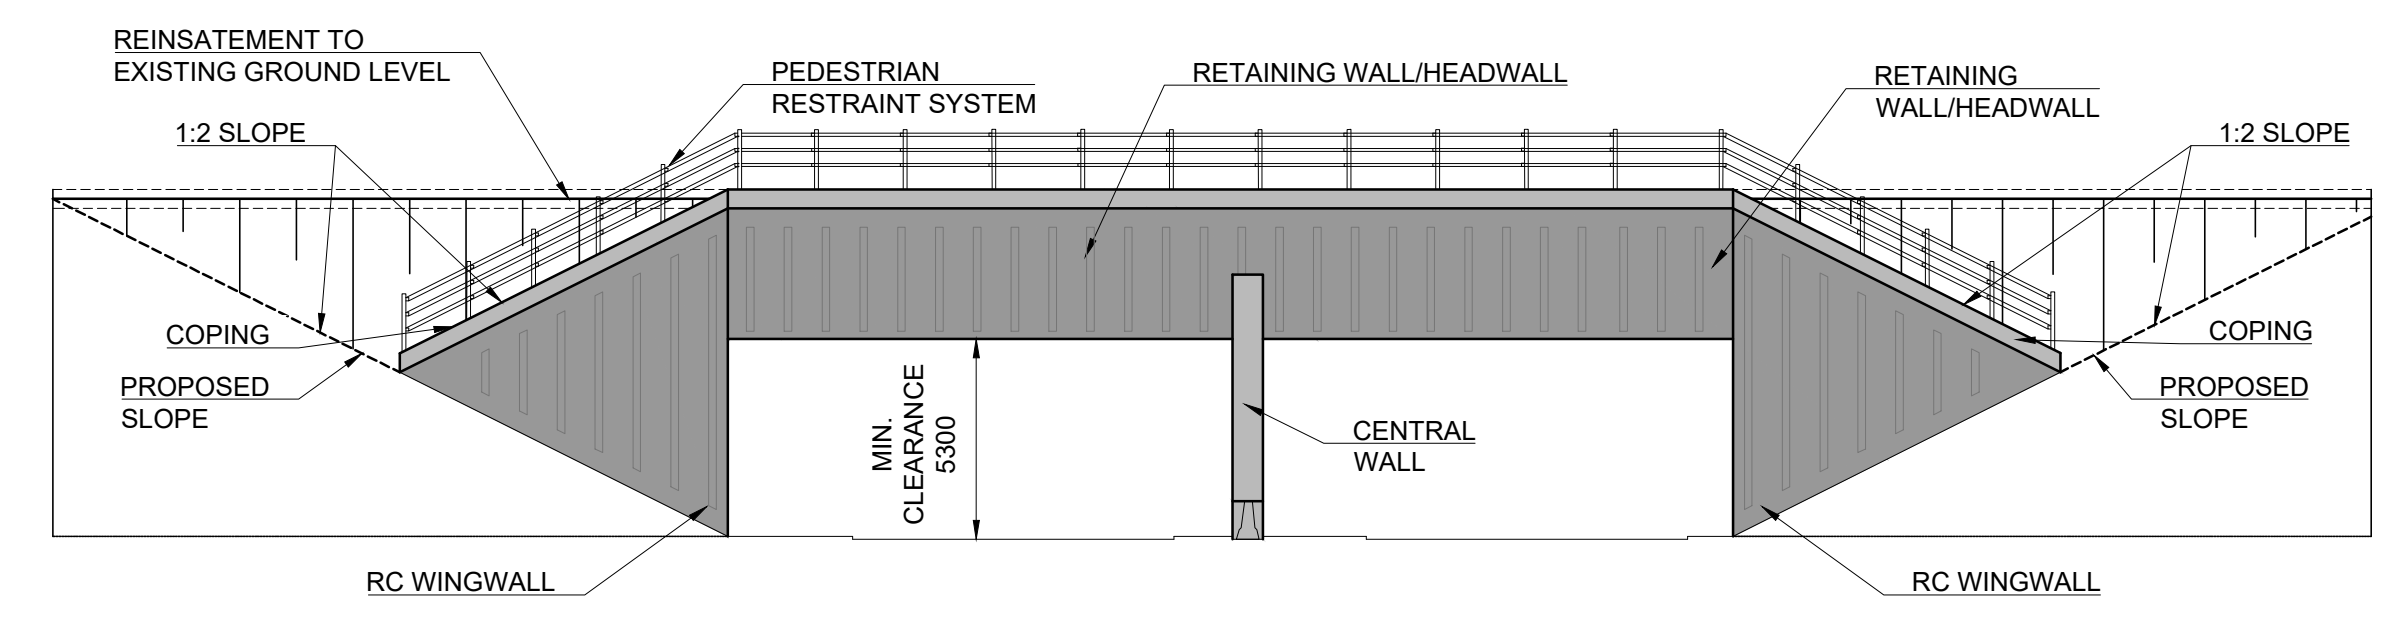


**ELEVATION SE PORTAL**  
SCALE 1:200

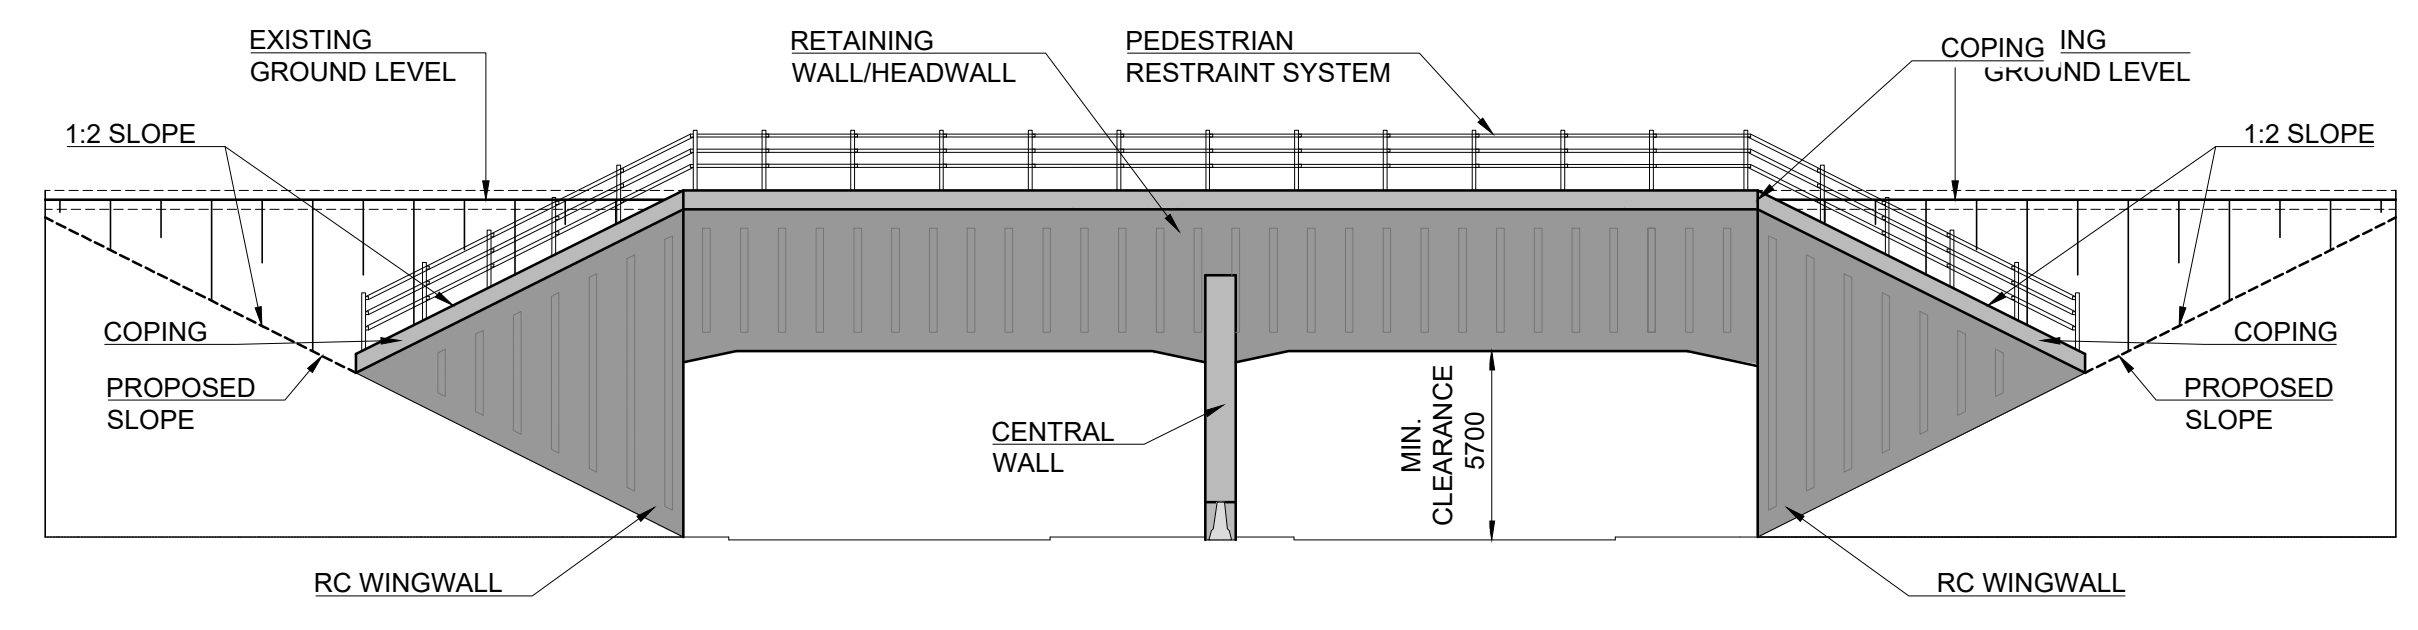


**ELEVATION NW PORTAL**  
SCALE 1:200

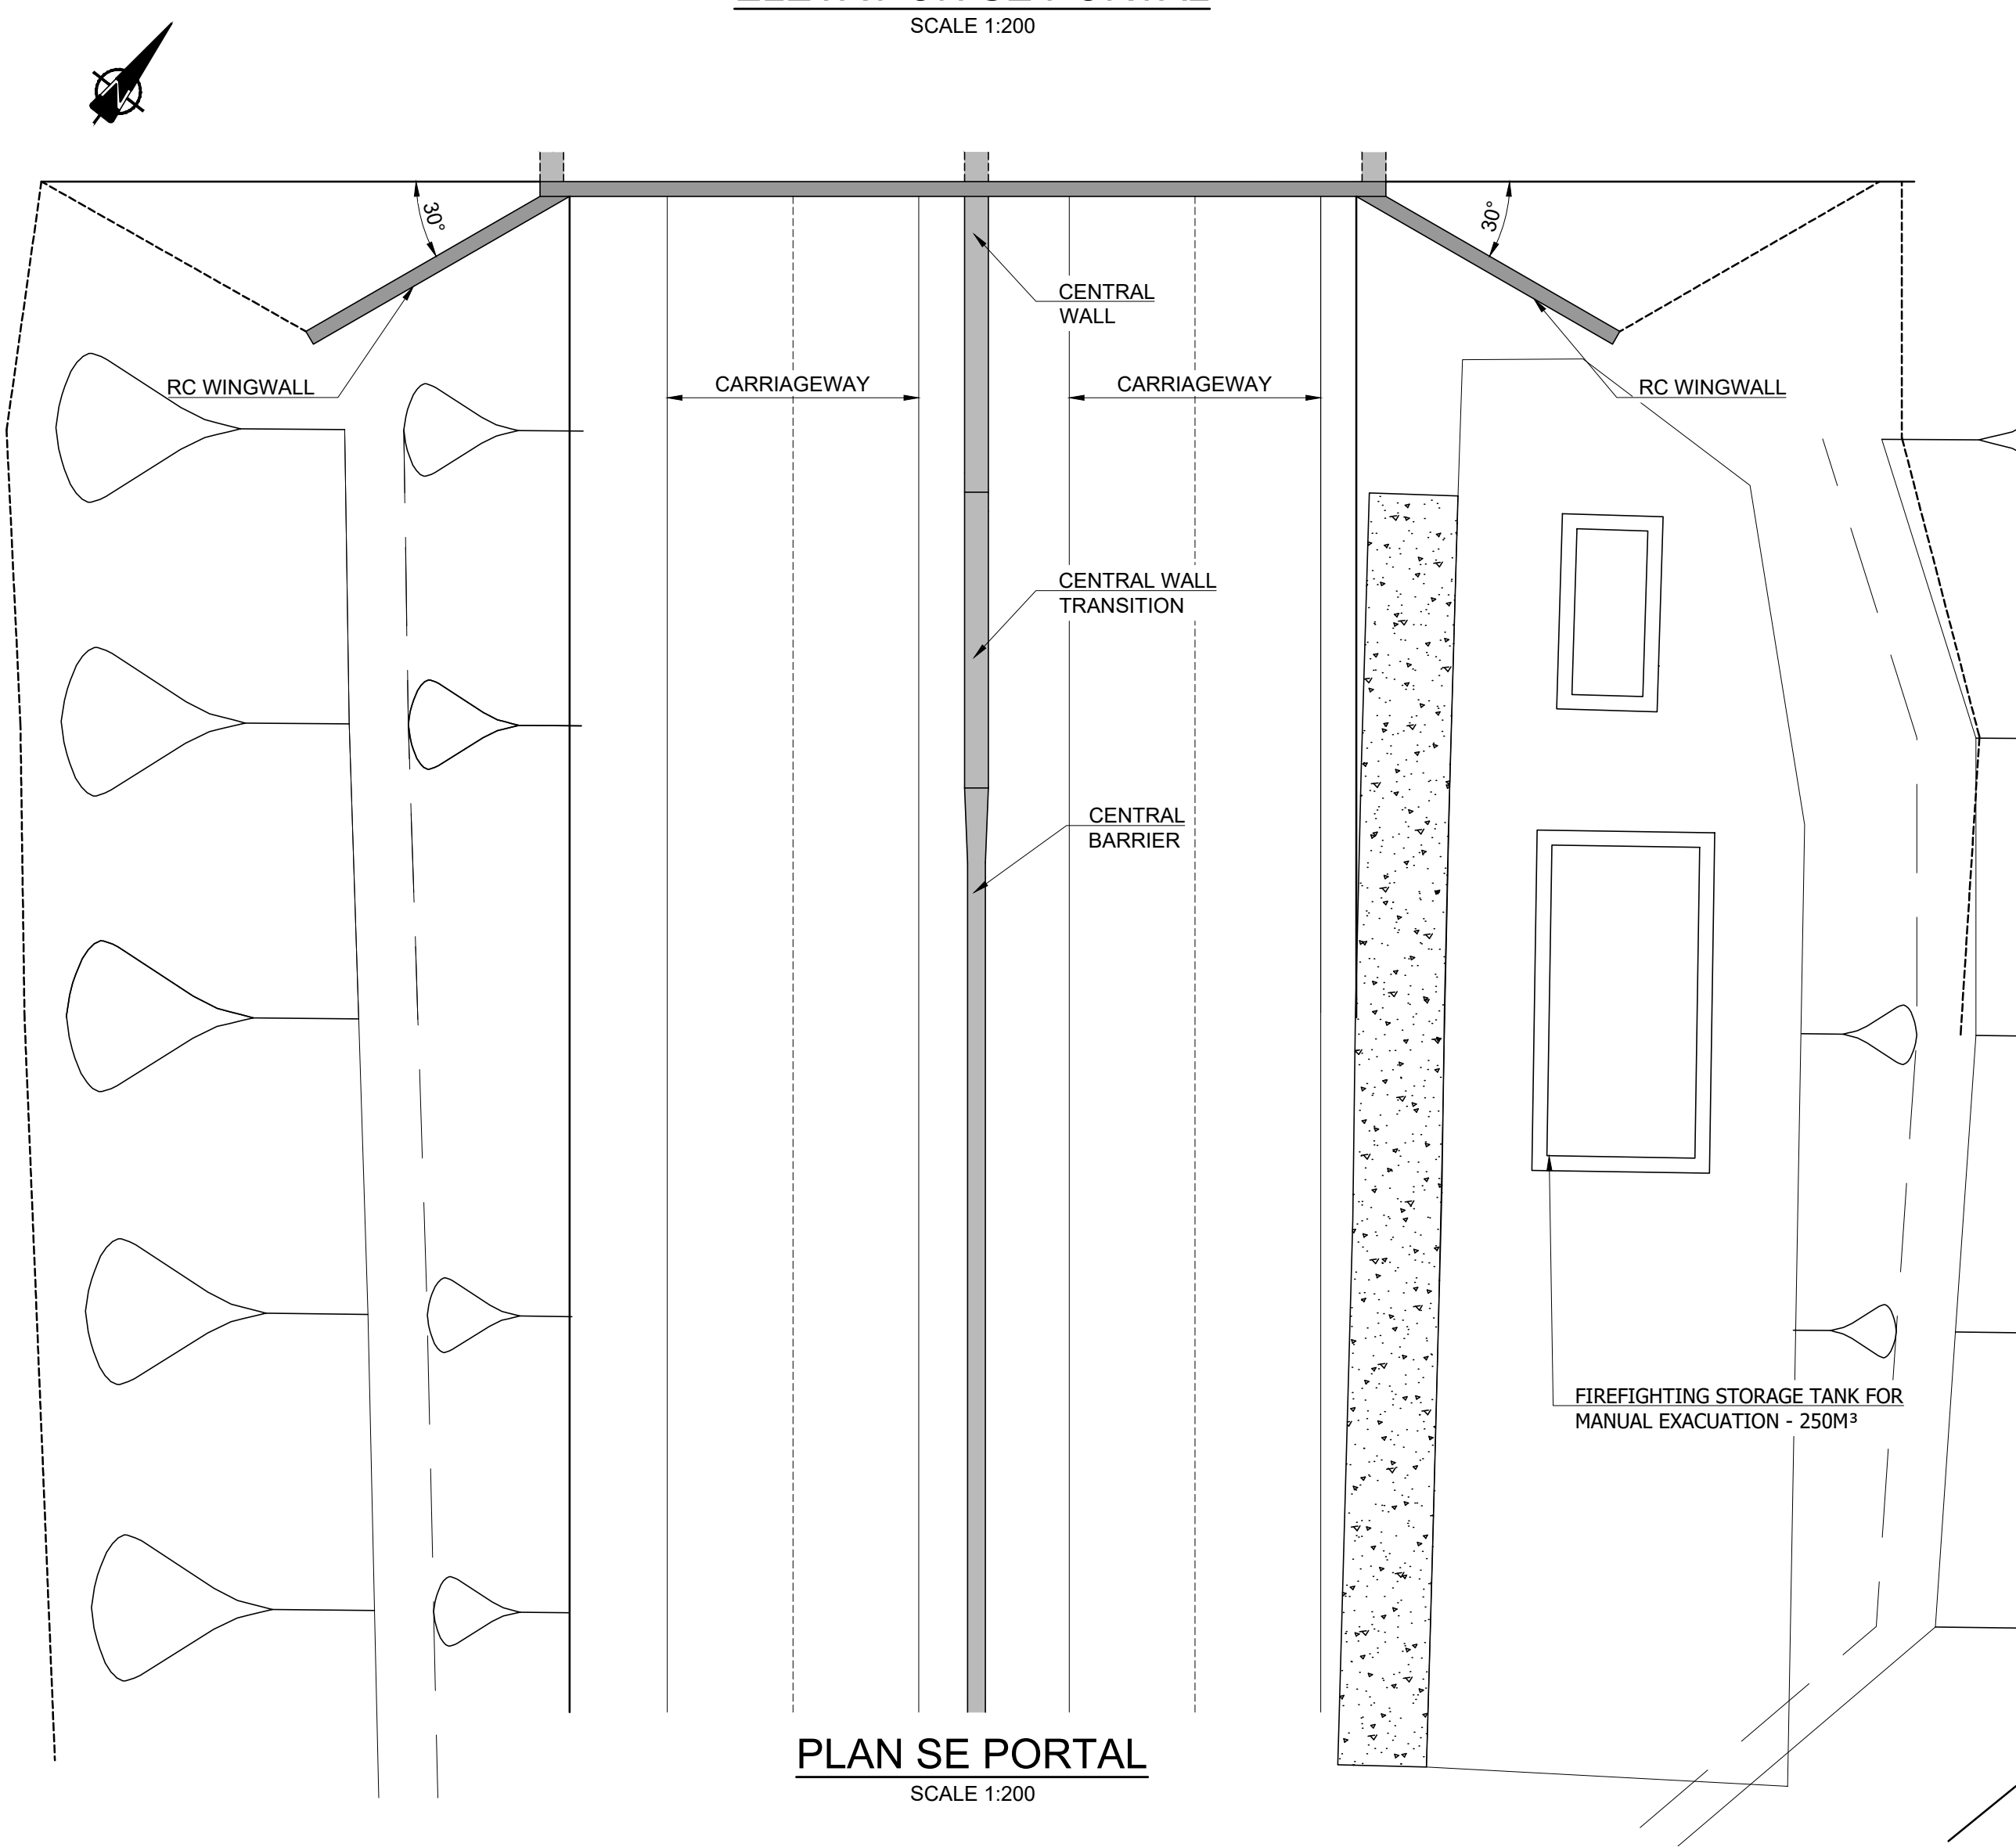

**PLAN SE PORTAL**  
SCALE 1:200

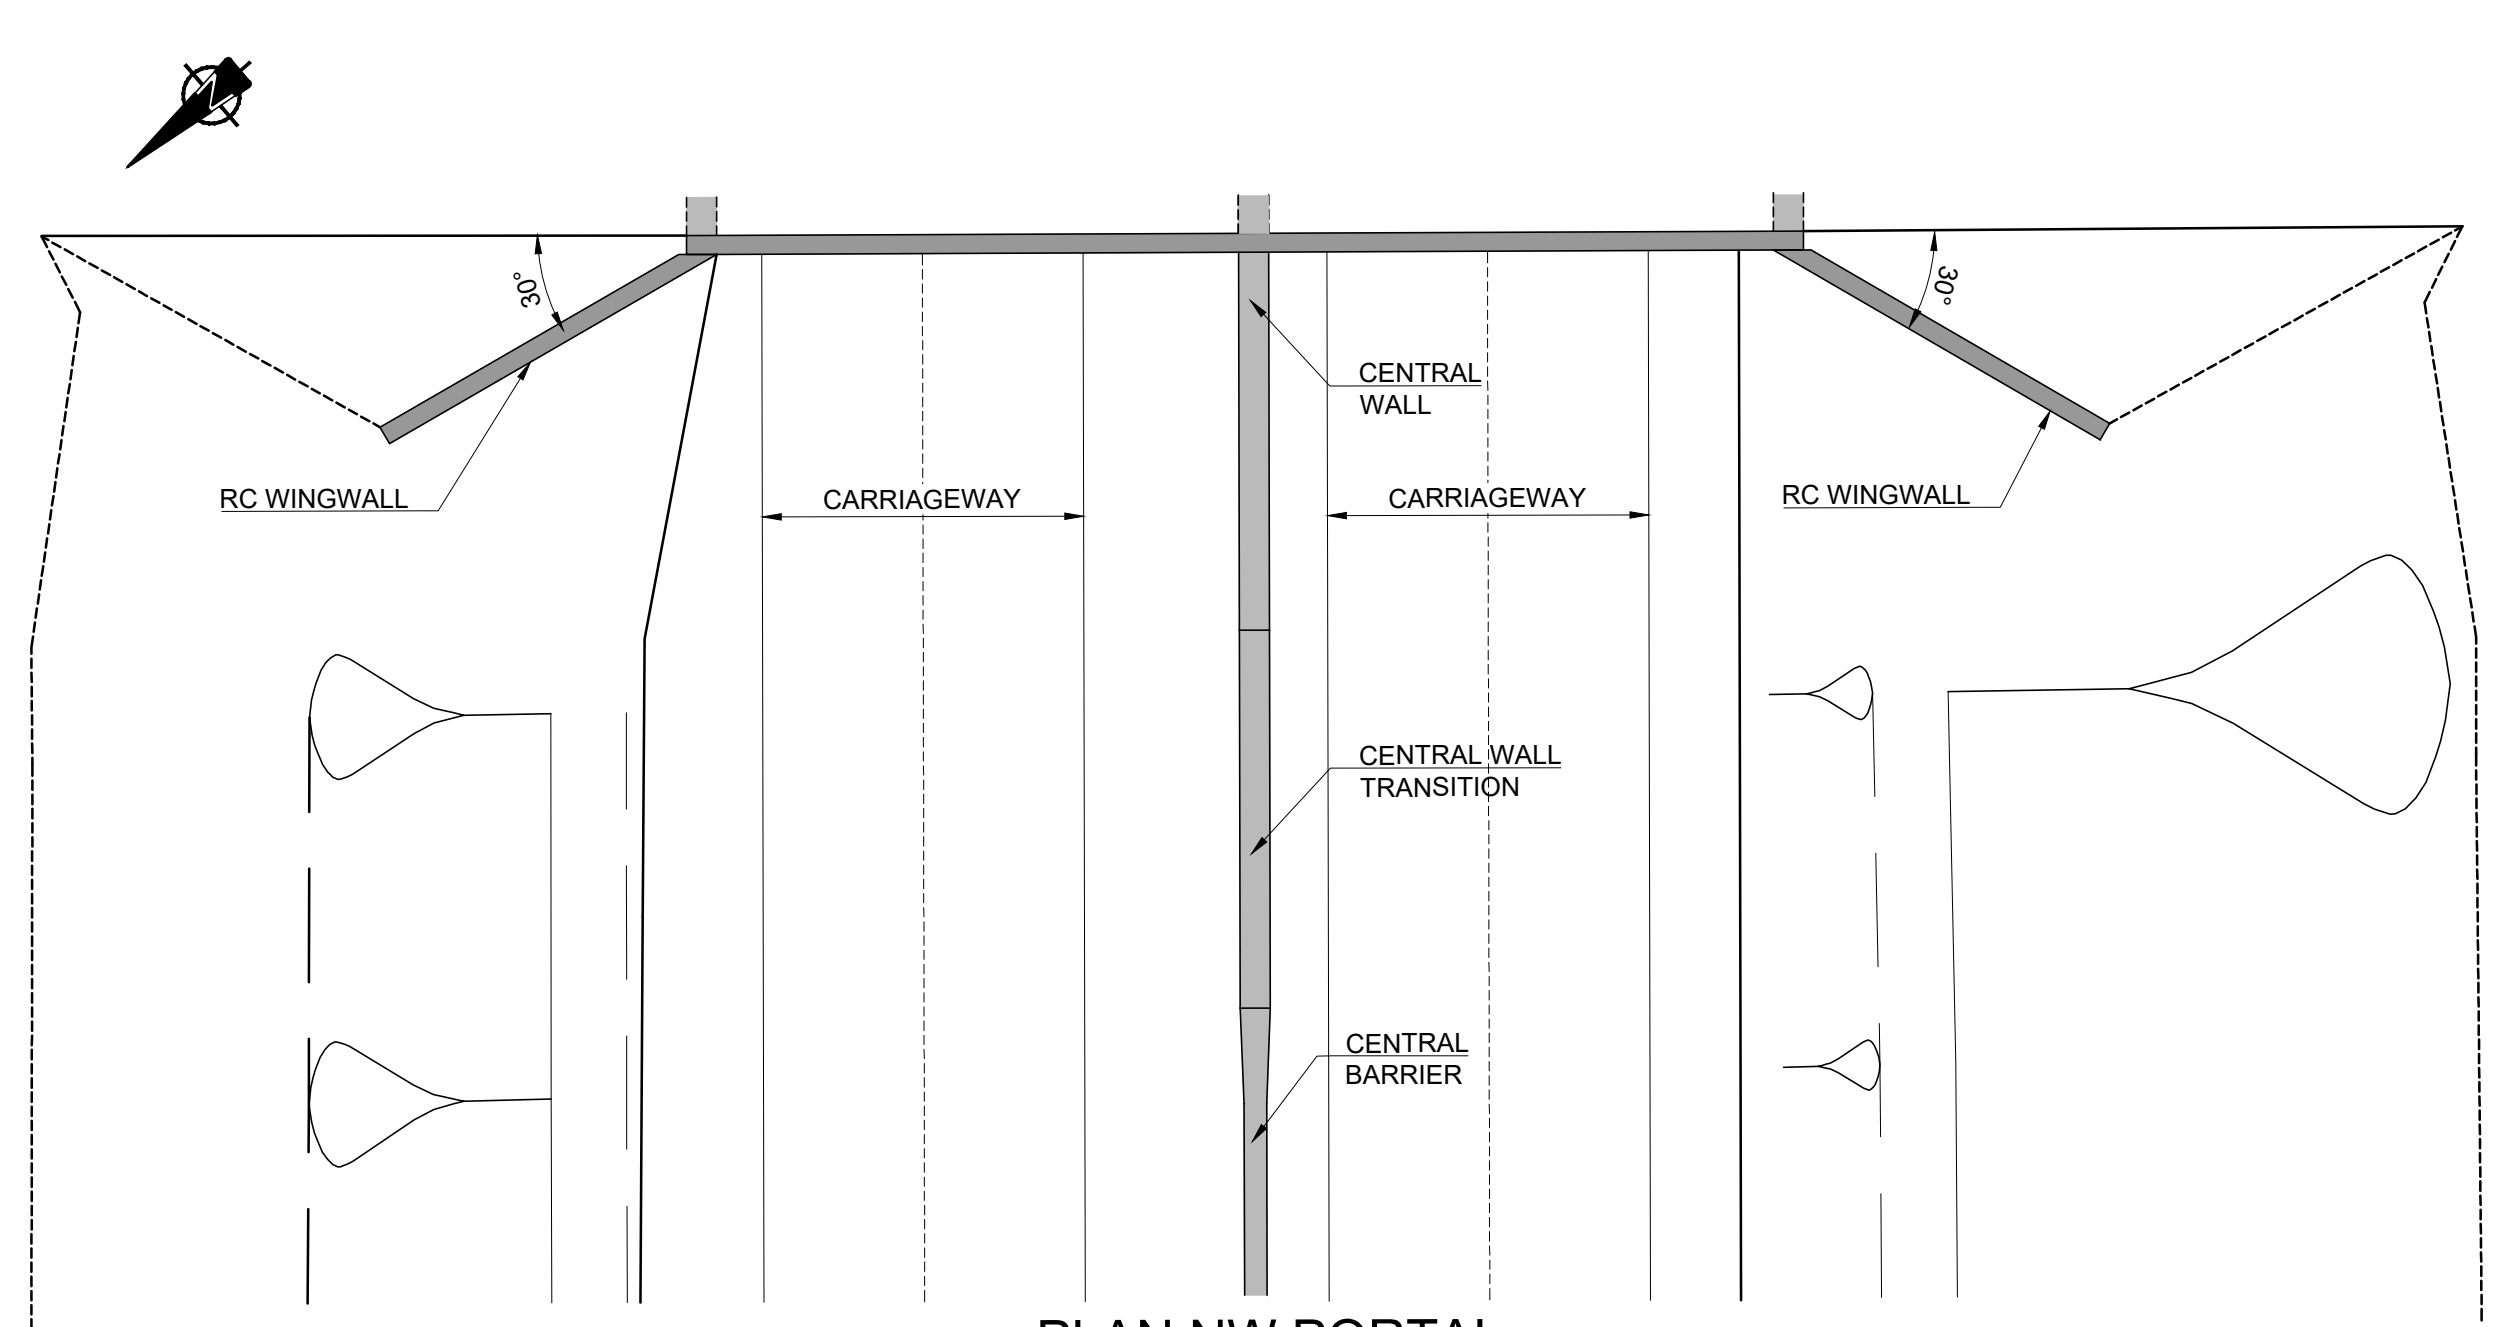

**PLAN NW PORTAL**  
SCALE 1:200

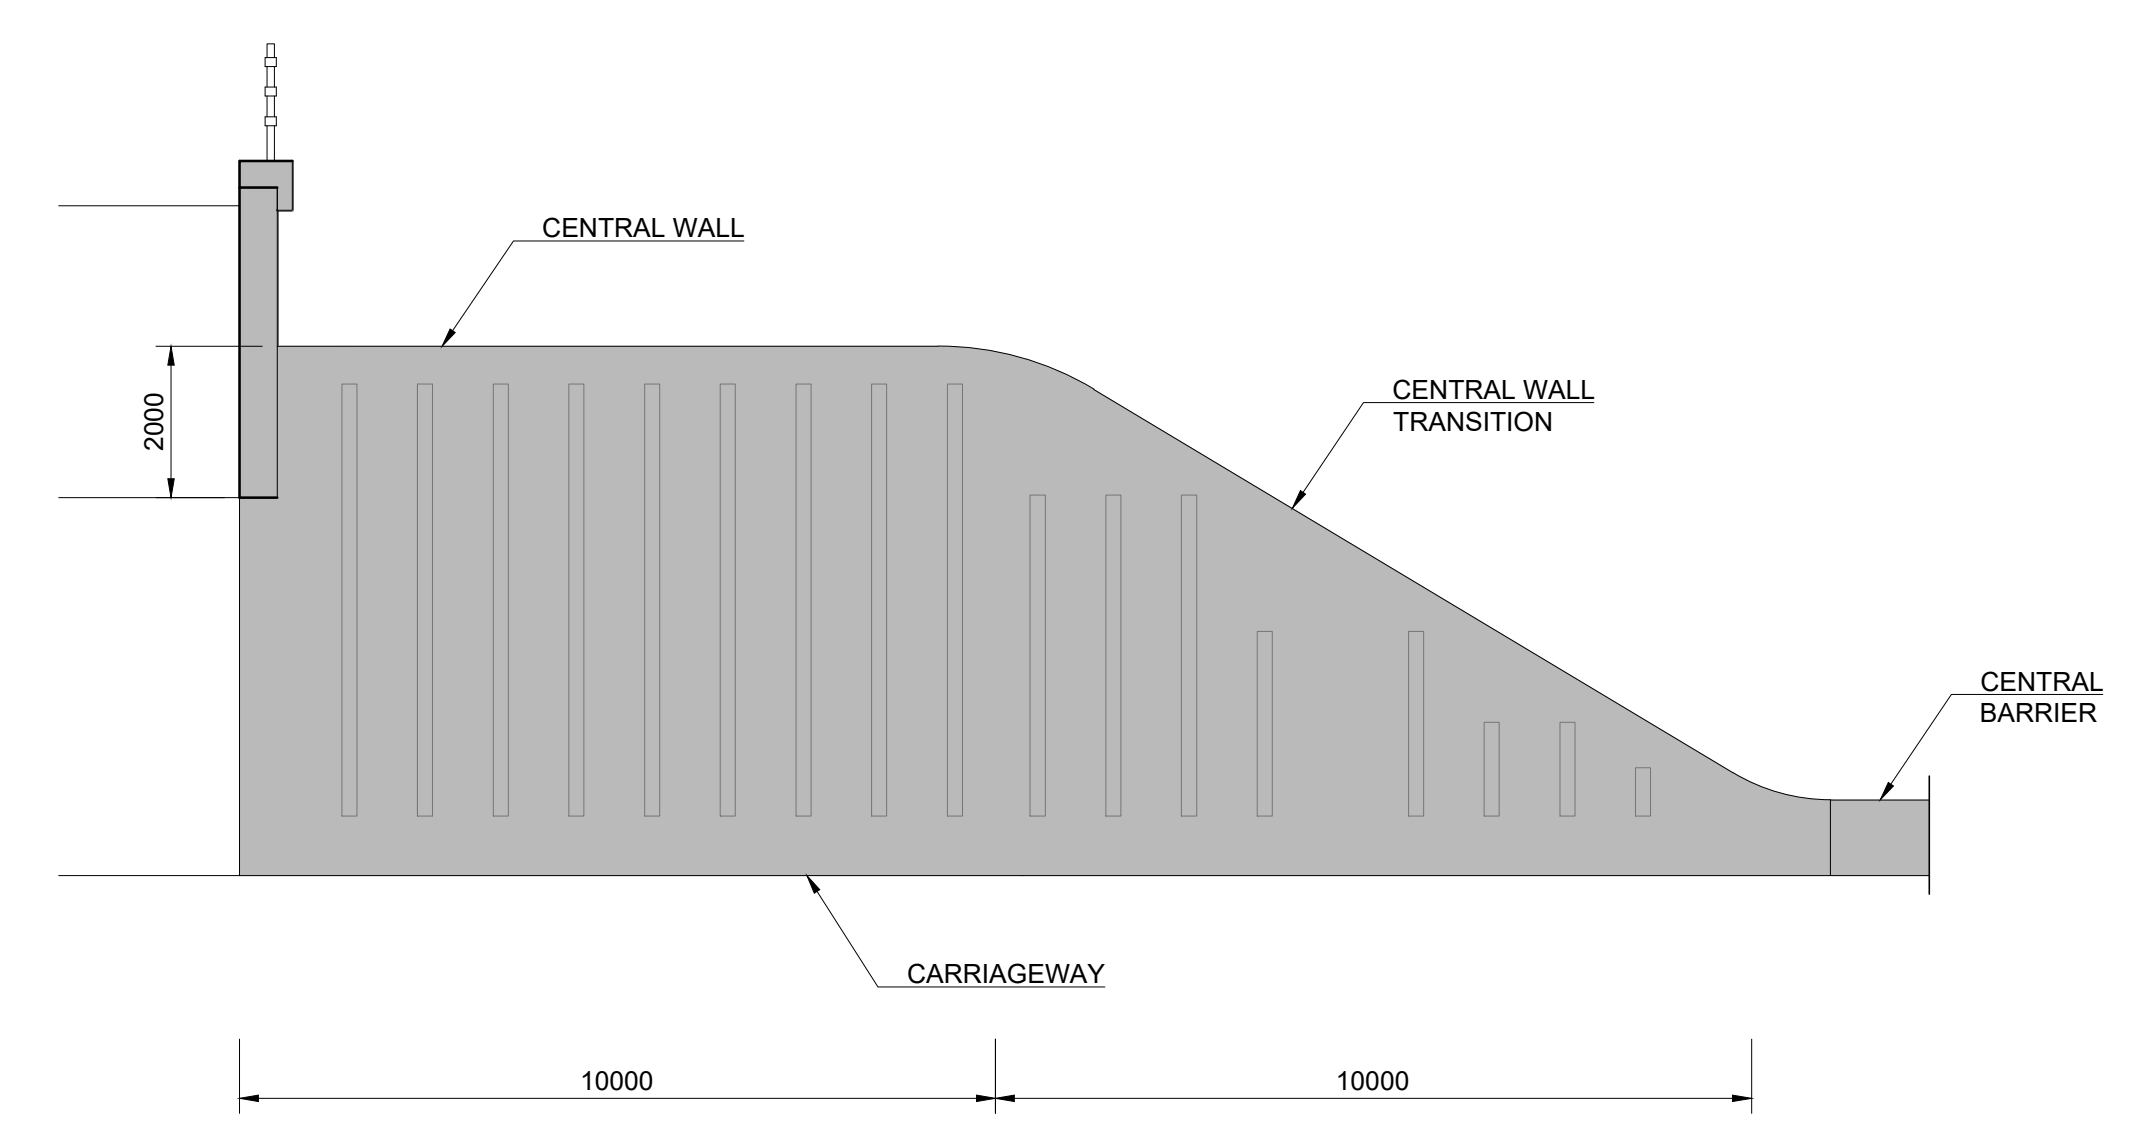

**ELEVATION OF CENTRAL WALL**  
SCALE 1:100

San áireamh tá sonraíocht Shuirbhíreachtí Ordánáis Éireann arna atáirgeadh faoi Cheadúnas OSI Uimh. 2010/17CCMA/Comhairle Contae na Gaillimhe. Sírúinn atáirgeadh neamhdáraithe cóipeacht Shuirbhíreachtí Ordánáis Éireann agus Rialtas na hÉireann. © Suirbhíreachtí Ordánáis Éireann, 2010.

© Suirbhíreachtí Ordánáis Éireann. Gach ceart ar chosaint. Uimhir cheadúnais 2010/17CCMA/Comhairle Contae na Gaillimhe.

Includes Ordnance Survey Ireland data reproduced under OSI Licence number 2010/17CCMA/Galway County Council. Unauthorised reproduction infringes Ordnance Survey Ireland and Government of Ireland copyright. © Ordnance Survey Ireland, 2010.

© Ordnance Survey Ireland. All rights reserved. Licence number 2010/17CCMA/Galway County Council.

Clients

Comhairle Chontae na Gaillimhe  
Galway County Council

Galway City Transport Project

An Roinn Iompair Turasóireachta agus Spóirt  
Department Transport, Tourism and Sport

TIIP  
Transport Infrastructure Ireland

Consultant

**ARUP**

Corporate House  
City East Business Park  
Ballybrit, Galway, Ireland.

Tel +353 (0)91 460675  
www.N6GalwayCity.ie  
www.arup.ie

Job Title  
N6 Galway City Ring Road

Scale  
As Noted

Date  
November 2016

I2	30/06/2017	LM	FB	PM
I1	02/06/2017	LM	FB	PM
Issue	Date	By	Chkd	Appd


Drawing Title  
S14-02 Galway Racecourse Tunnel Portal

Drawing Status


**For Information**

Job No	Drawing No	Issue
233985	GCOB-1700-D-S14-02-002	12


- NOTES:**
- ALL DIMENSIONS ARE SHOWN IN MILLIMETRES UNLESS NOTED OTHERWISE.
  - ALL LEVELS ARE SHOWN IN METRES ABOVE ORDINANCE DATUM.

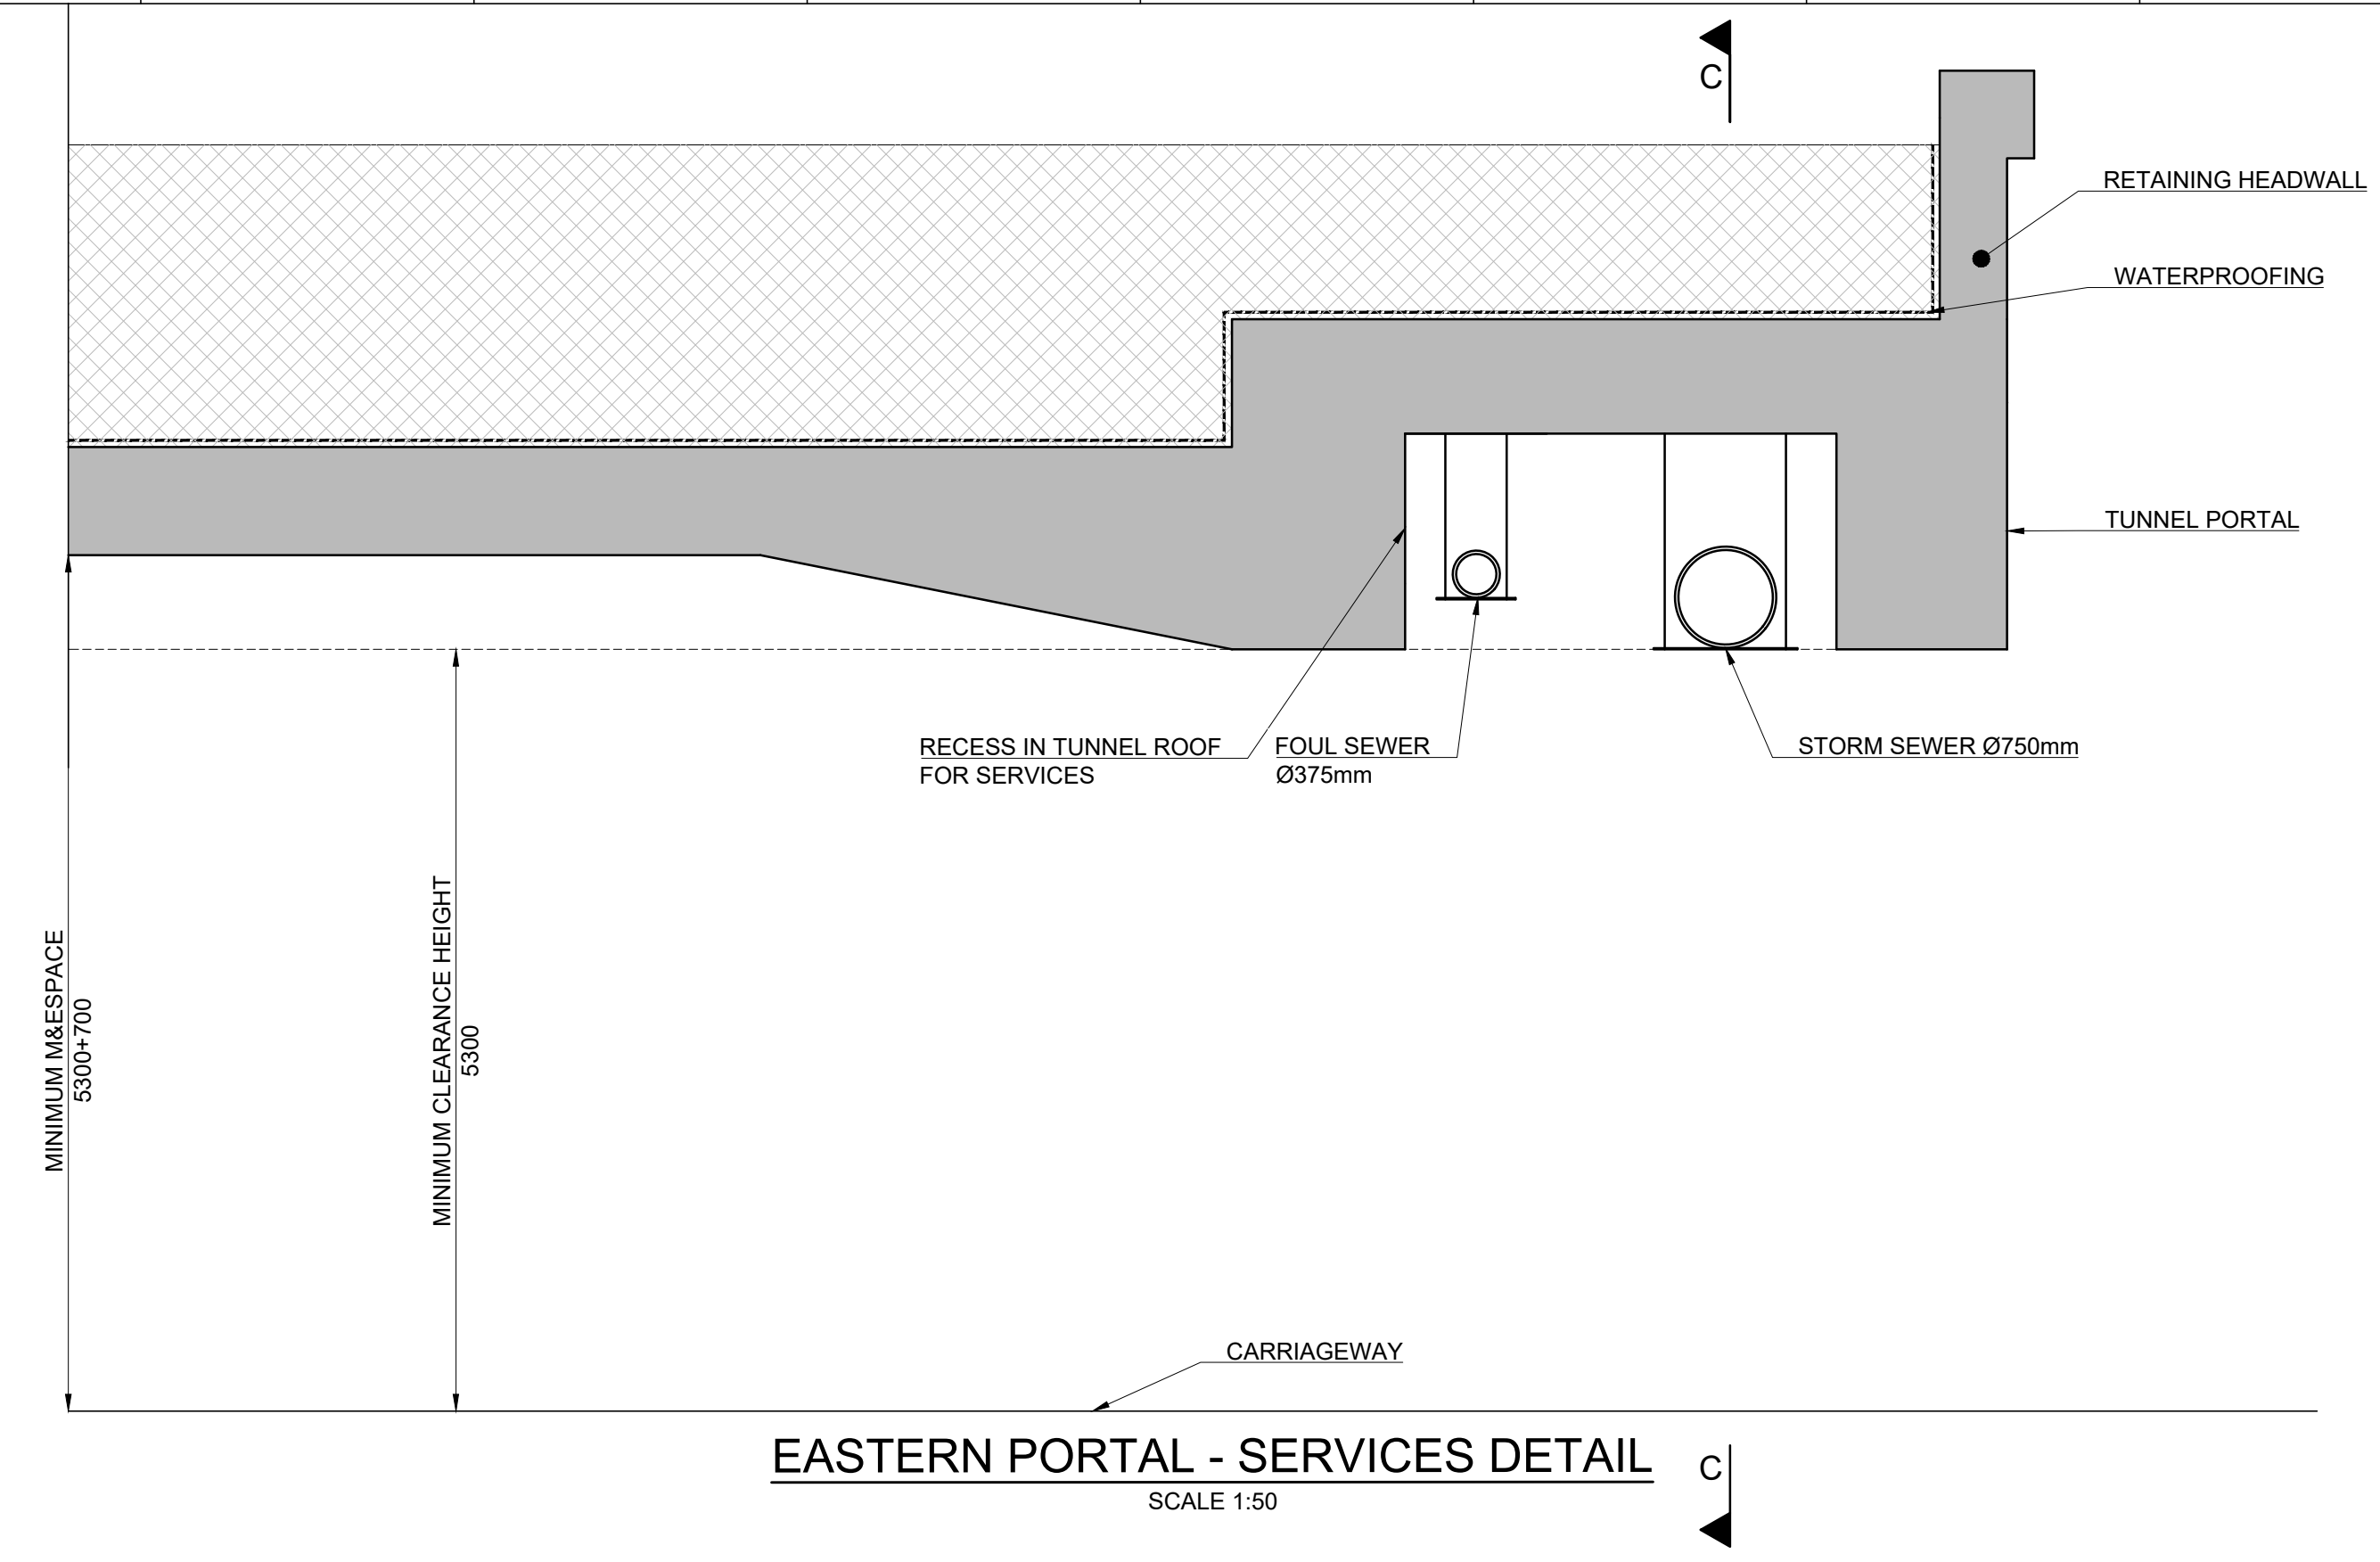

**EASTERN PORTAL - SERVICES DETAIL**  
SCALE 1:50

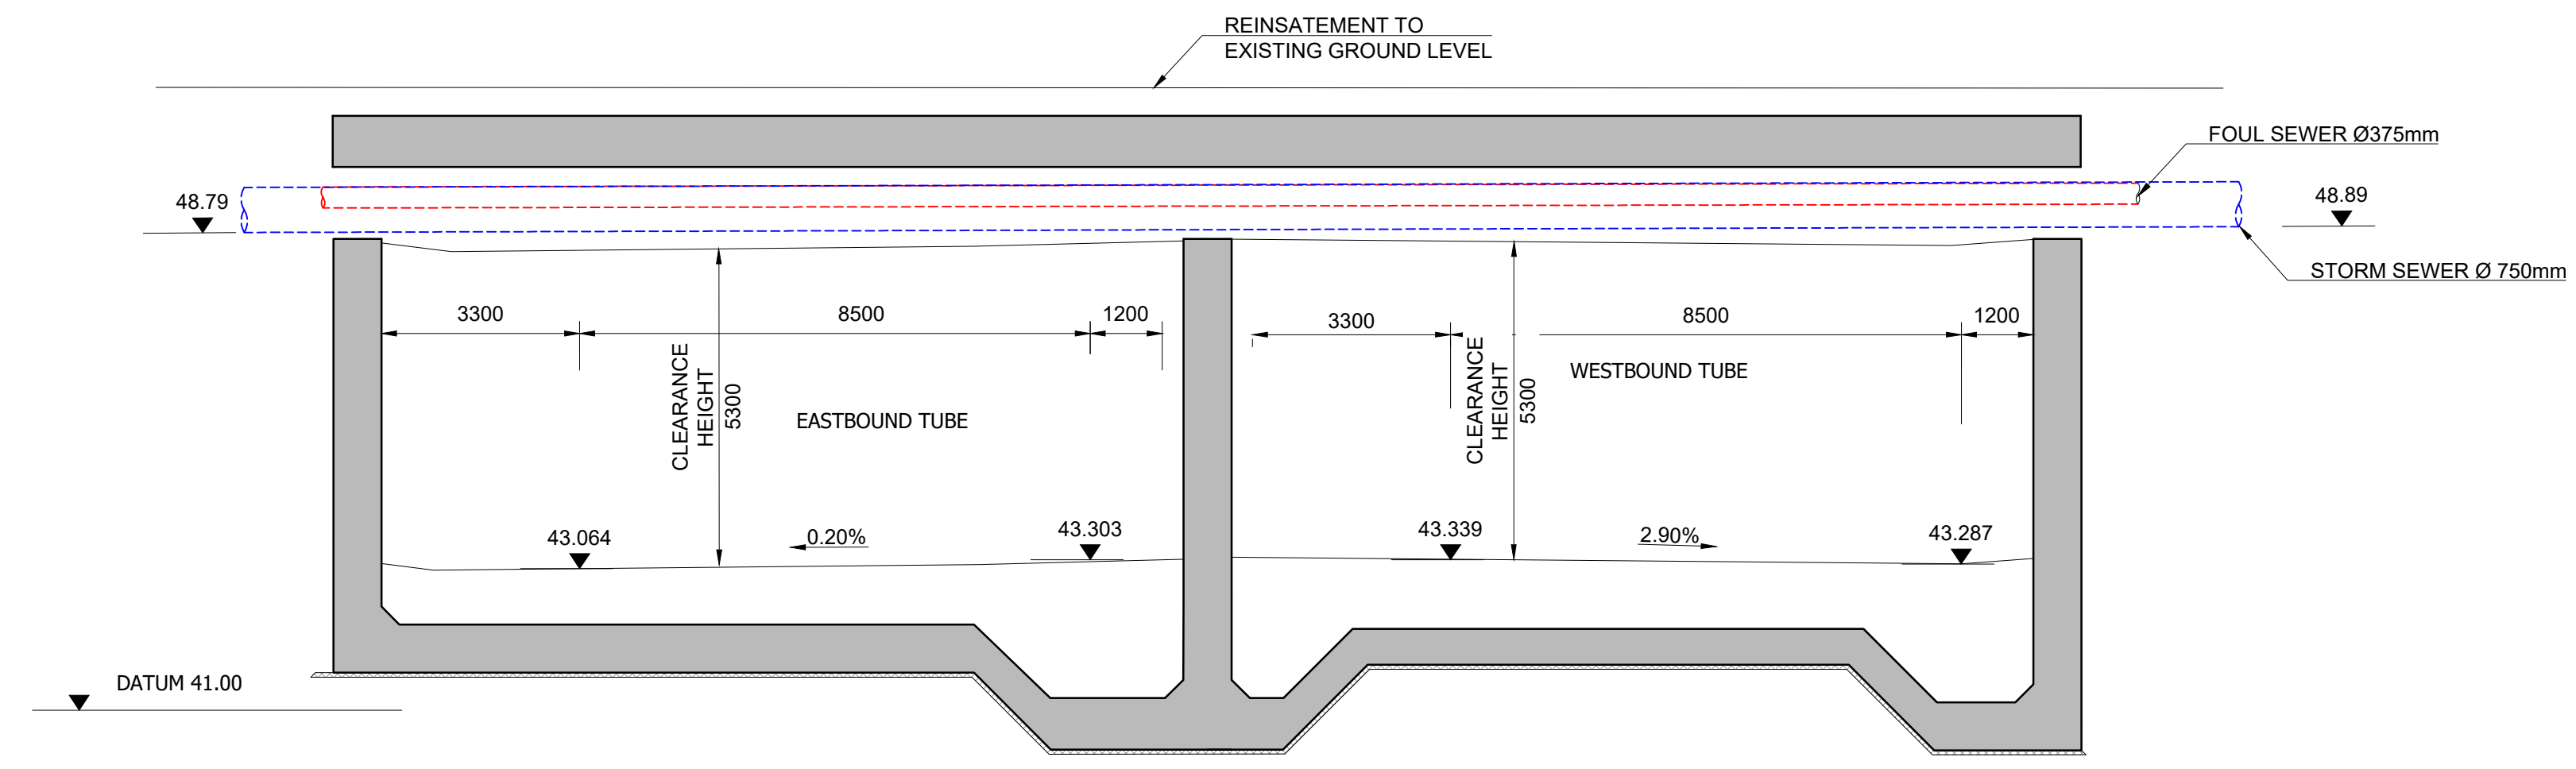

**SECTION C-C**  
SCALE 1:100

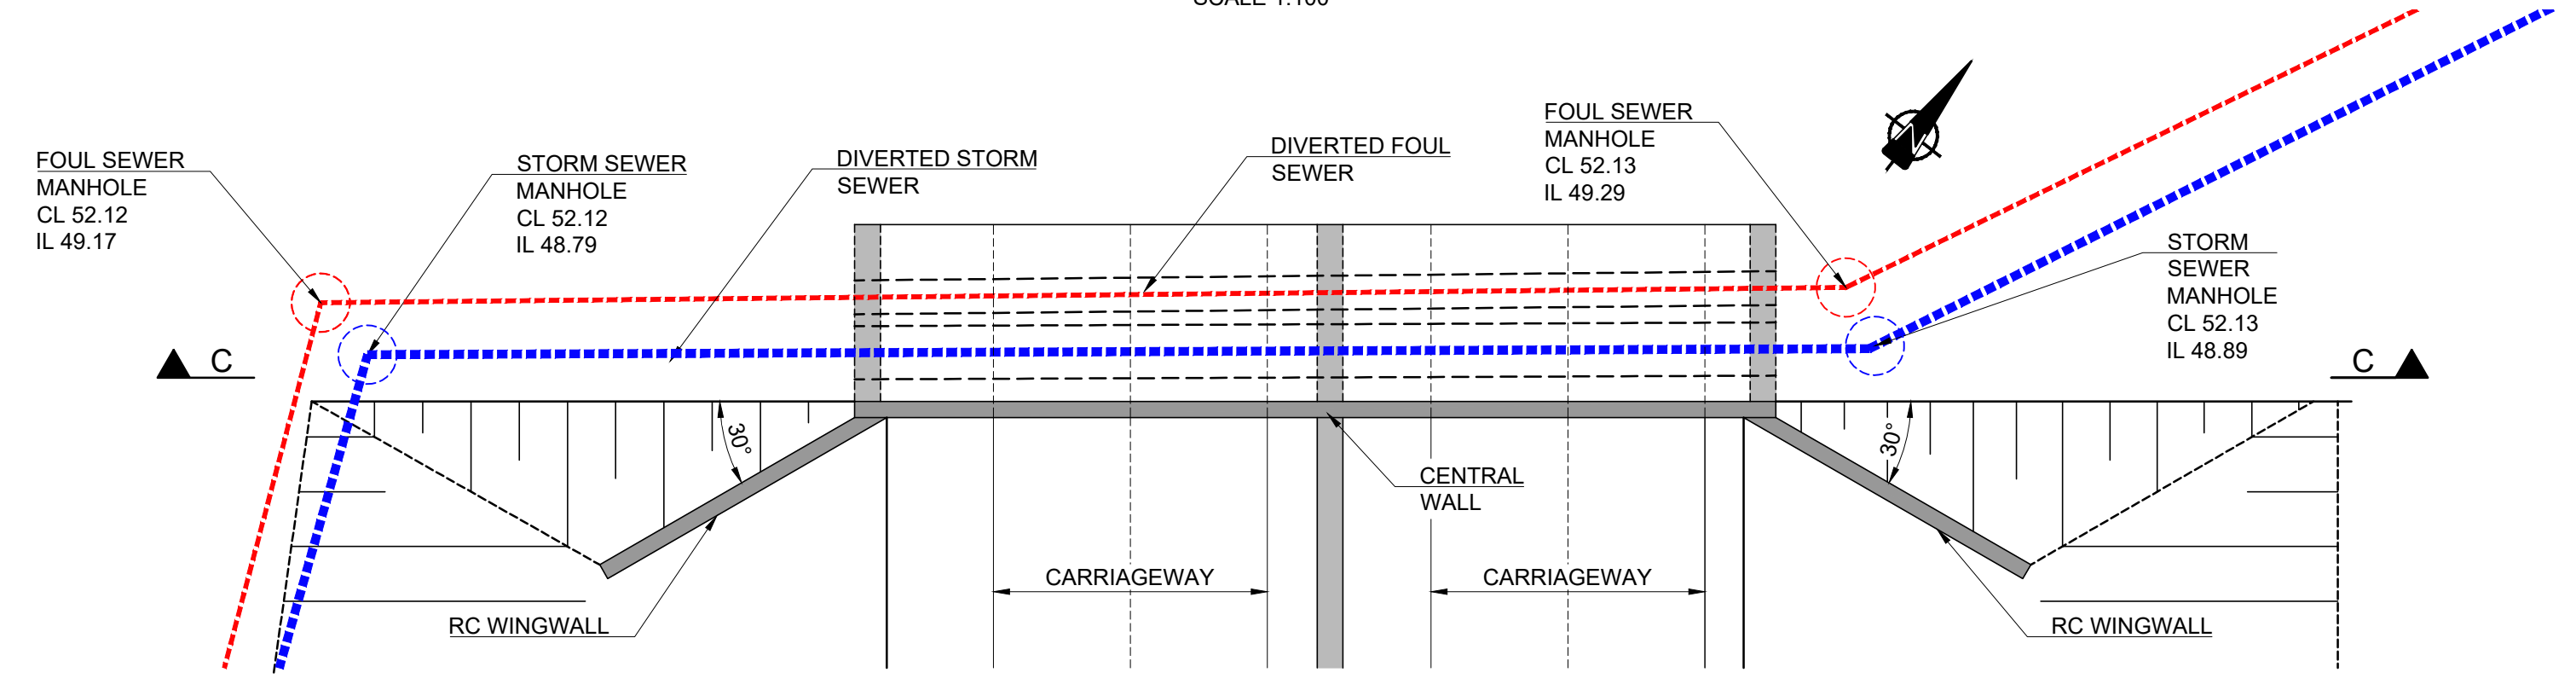

**PLAN SE PORTAL- SERVICES DETAIL**  
SCALE 1:200

San áireamh tá sonraíocht Shuirbhíreachtí Ordánáis Éireann arna atáirgeadh faoi Cheadúnas OSI Uimh. 2010/17CCMA/Comhairle Contae na Gaillimhe. Sírúinn atáirgeadh neamhdáraithe cóipeacht Shuirbhíreachtí Ordánáis Éireann agus Rialtas na hÉireann. © Suirbhíreachtí Ordánáis Éireann, 2010.

© Suirbhíreachtí Ordánáis Éireann. Gach ceart ar chosaint. Uimhir cheadúnais 2010/17CCMA/Comhairle Contae na Gaillimhe.

Includes Ordnance Survey Ireland data reproduced under OSI Licence number 2010/17CCMA/Galway County Council. Unauthorised reproduction infringes Ordnance Survey Ireland and Government of Ireland copyright. © Ordnance Survey Ireland, 2010.

© Ordnance Survey Ireland. All rights reserved. Licence number 2010/17CCMA/Galway County Council.

Clients

Comhairle Chontae na Gaillimhe  
Galway County Council

An Roinn Iompair  
Turasoireachta agus Spóirt  
Department of Transport, Tourism and Sport

Galway City Transport Project

TIIP  
Bonnagar Iompair Éireann  
Transport Infrastructure Ireland

Consultant

**ARUP**

Corporate House  
City East Business Park  
Ballybrit, Galway, Ireland.

Tel +353 (0)91 460675  
www.NGalwayCity.ie  
www.arup.ie

Job Title  
N6 Galway City Ring Road

Scale  
As Noted

Date  
November 2016

Issue	Date	By	Chkd	Appd
I2	30/06/2017	LM	FB	PM
I1	02/06/2017	LM	FB	PM



Drawing Title  
S14-02 Galway Racecourse Tunnel  
Utilities at South East Portal

Drawing Status

**For Information**

Job No	Drawing No	Issue
233985	GCOB-1700-D-S14-02-003	I2



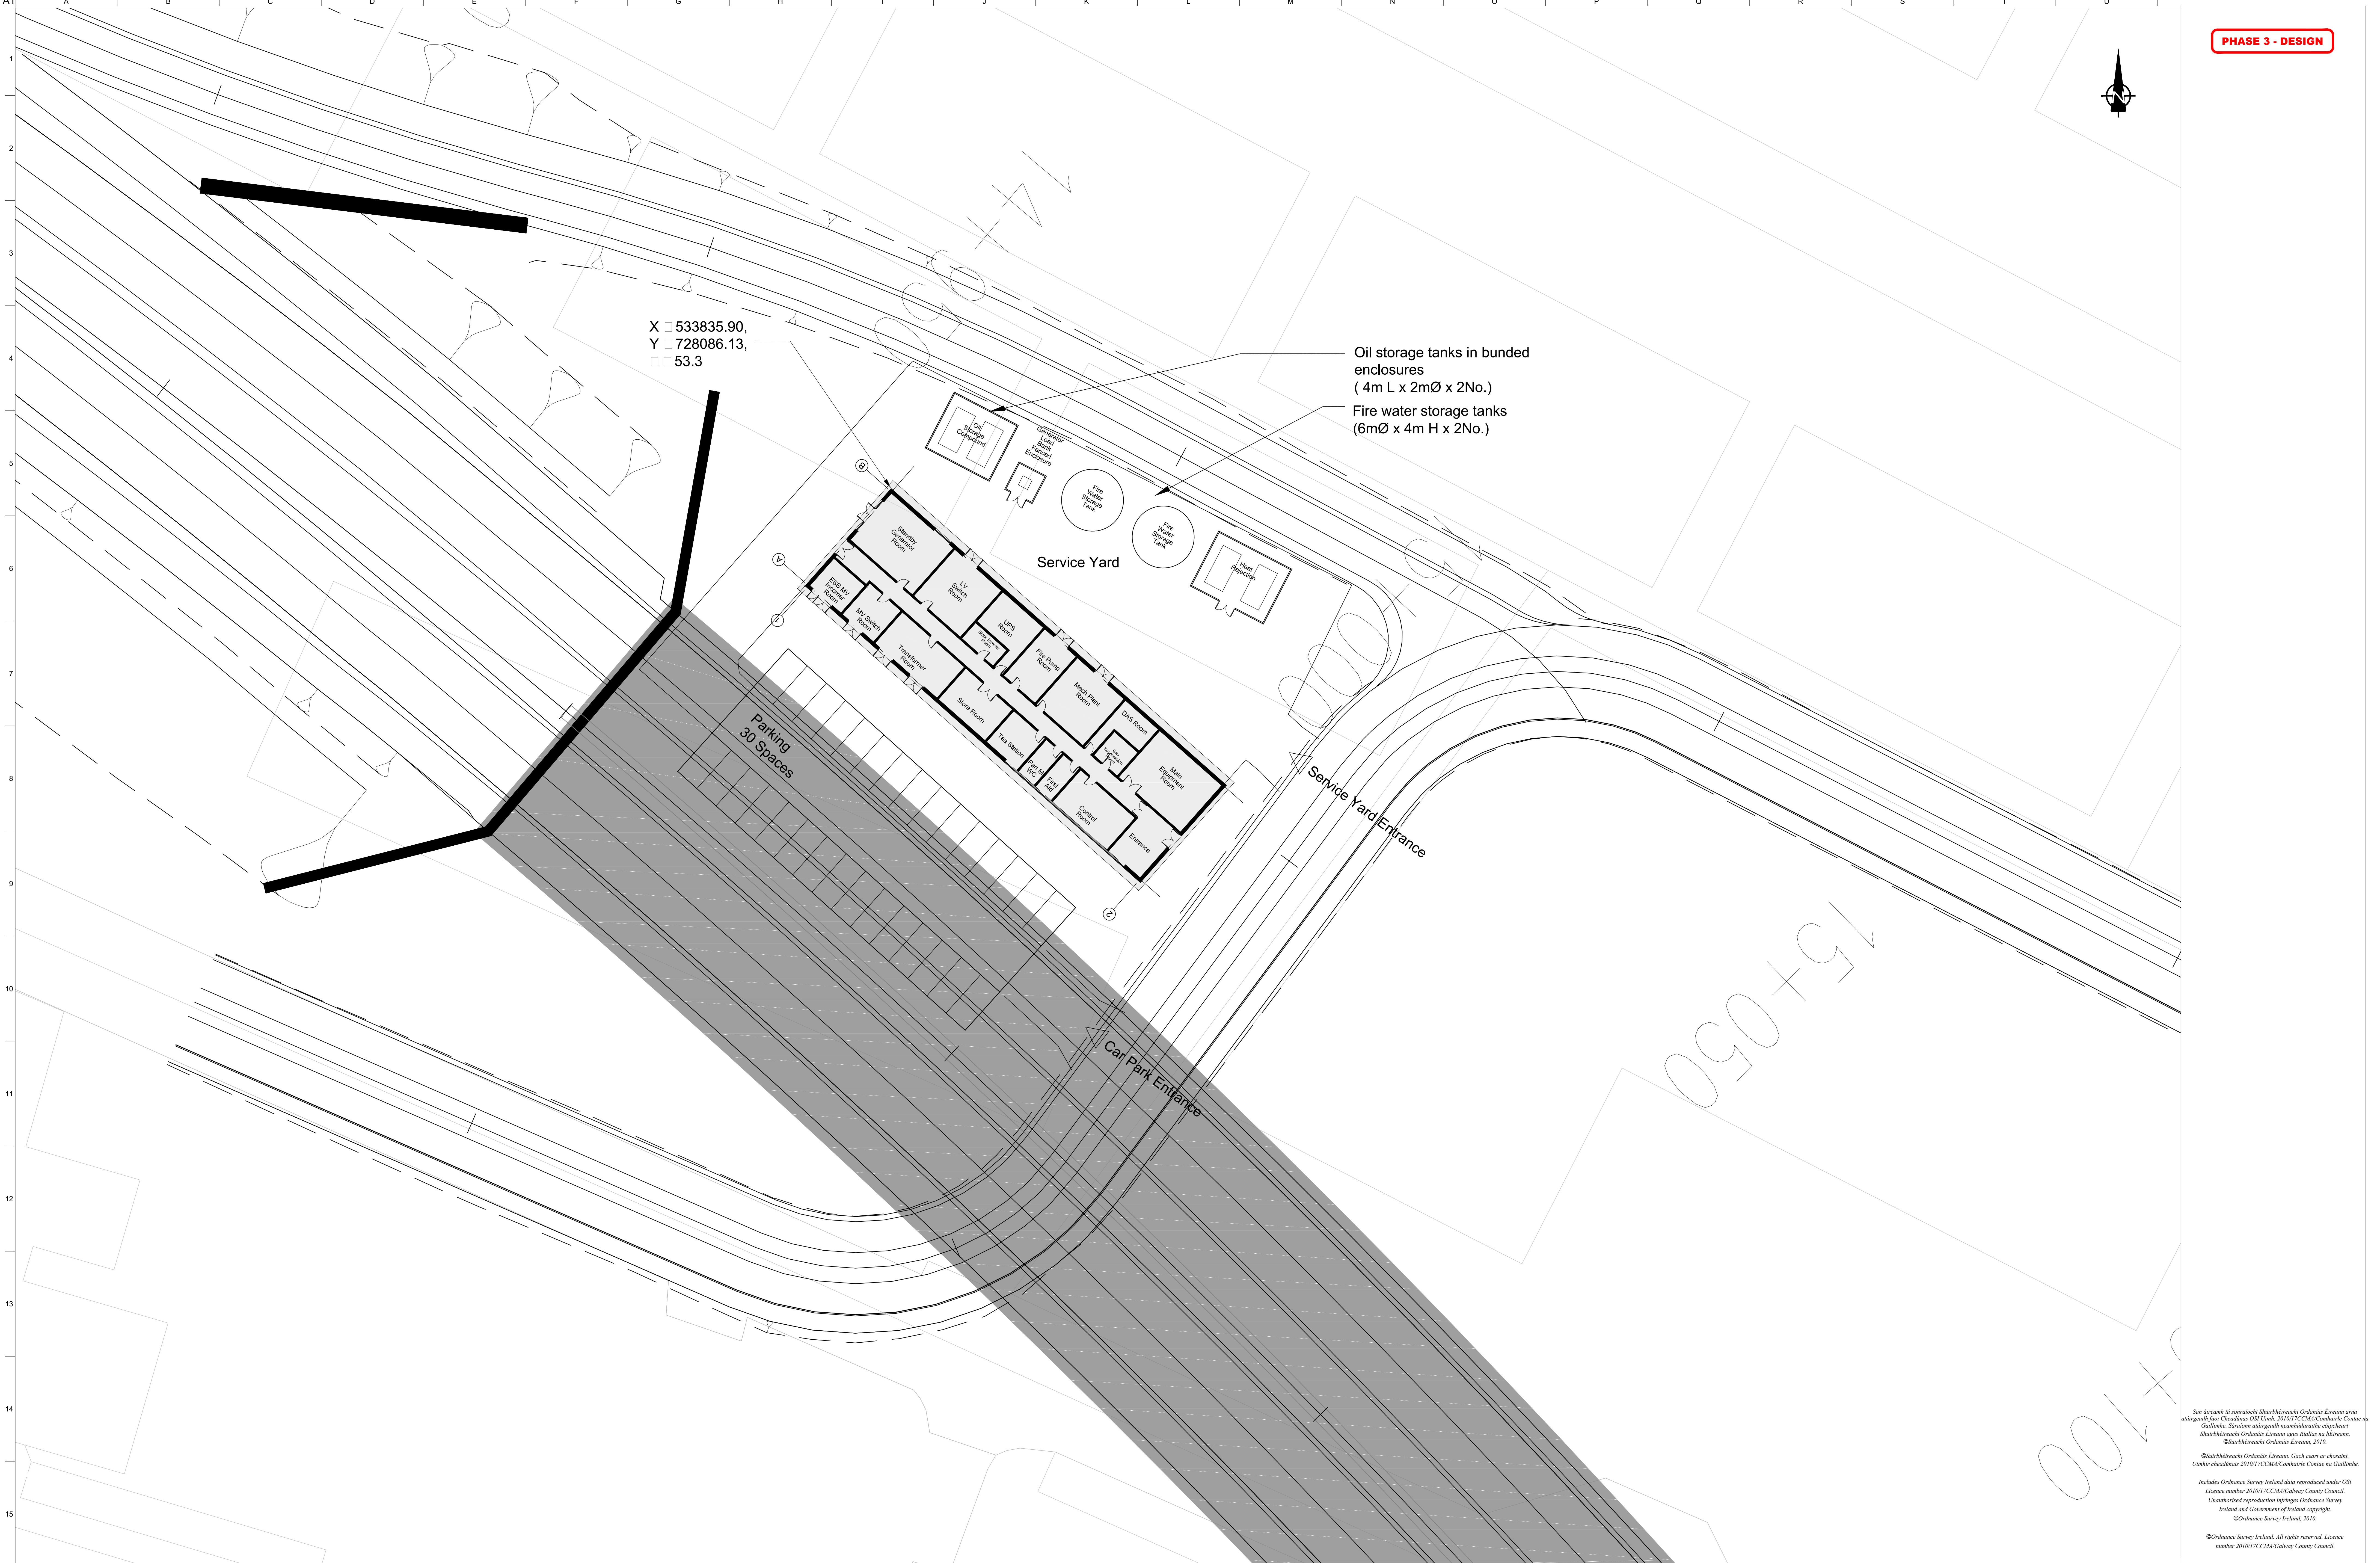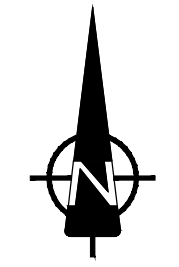

X 533835.90,  
Y 728086.13,  
53.3

Oil storage tanks in banded enclosures (4m L x 2mØ x 2No.)  
Fire water storage tanks (6mØ x 4m H x 2No.)

Parking 30 Spaces

Service Yard


Service Yard Entrance

Car Park Entrance

15+050

00+100

**Disclaimer Note:**  
The Design shown is draft only and is subject to change. More detailed assessments, ongoing studies and the information received from the public may result in changes to parts, or all of the Design. Any changes to the Design may affect the other information.  
**Nóta Sáranta:**  
Tá an Deiradh ina bhfoirm dréacht, d'fhéadfai athraithe teacht air. Is mar toradh ar mheasúnaithe níos mionchruinne, ar staidéir léimínach agus ar eolas ón tpubhal a bhíonfaí athraithe teacht ar an Deiradh ina iomláine nó ar chuid de. D'fhéadfadh ag an athrú ar an Deiradh tionchar a bheith aige ar an eolas eile.

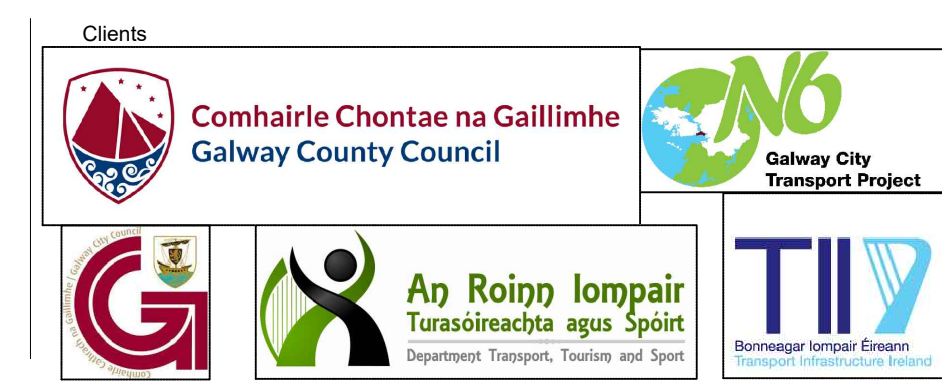


Job Title: N6 Galway City Ring Road  
Scale: 1:200 A0  
Date: June 2017

Issue	Date	By	Crkd	Appd
17	22/06/17	GOD	AJD	AJD
16	02/06/17	SK	AJD	AJD
15	24/05/17	EK	AJD	AJD
14	08/05/17	EK	AJD	AJD
13	17/02/17	EK	AJD	AJD
12	09/12/2016	SK	AJD	AJD
11	20/10/2016	SK	AJD	AJD

Son áireamh tá sonraíochtaí Shairbhíochtaí Ordánais Éireann agus áireamh áiríochtaí Ordánais Éireann, 2010/17CCMA Comhairle Contae na Gaillimhe. Sínimís áiríochtaí nuair a bhíodáil na cúlúcháir Shairbhíochtaí Ordánais Éireann agus áiríochtaí na hÉireann. ©Sairbhíochtaí Ordánais Éireann, 2010.  
©Sairbhíochtaí Ordánais Éireann. Gach carr ar chosaint. (Under copyright 2010/17CCMA Comhairle Contae na Gaillimhe.  
Includes Ordnance Survey Ireland data reproduced under OS Licence number 2010/17CCMA Galway County Council. Unauthorised reproduction infringes Ordnance Survey Ireland and Government of Ireland copyright. ©Ordnance Survey Ireland, 2010.  
©Ordnance Survey Ireland. All rights reserved. Licence number 2010/17CCMA Galway County Council.


Drawing Title: Galway Racecourse Tunnel Proposed Technical Services Building  
Drawing Status: For Information  
Job No: 233985  
Drawing No: GCOB-2700-D-1000  
Issue: 17



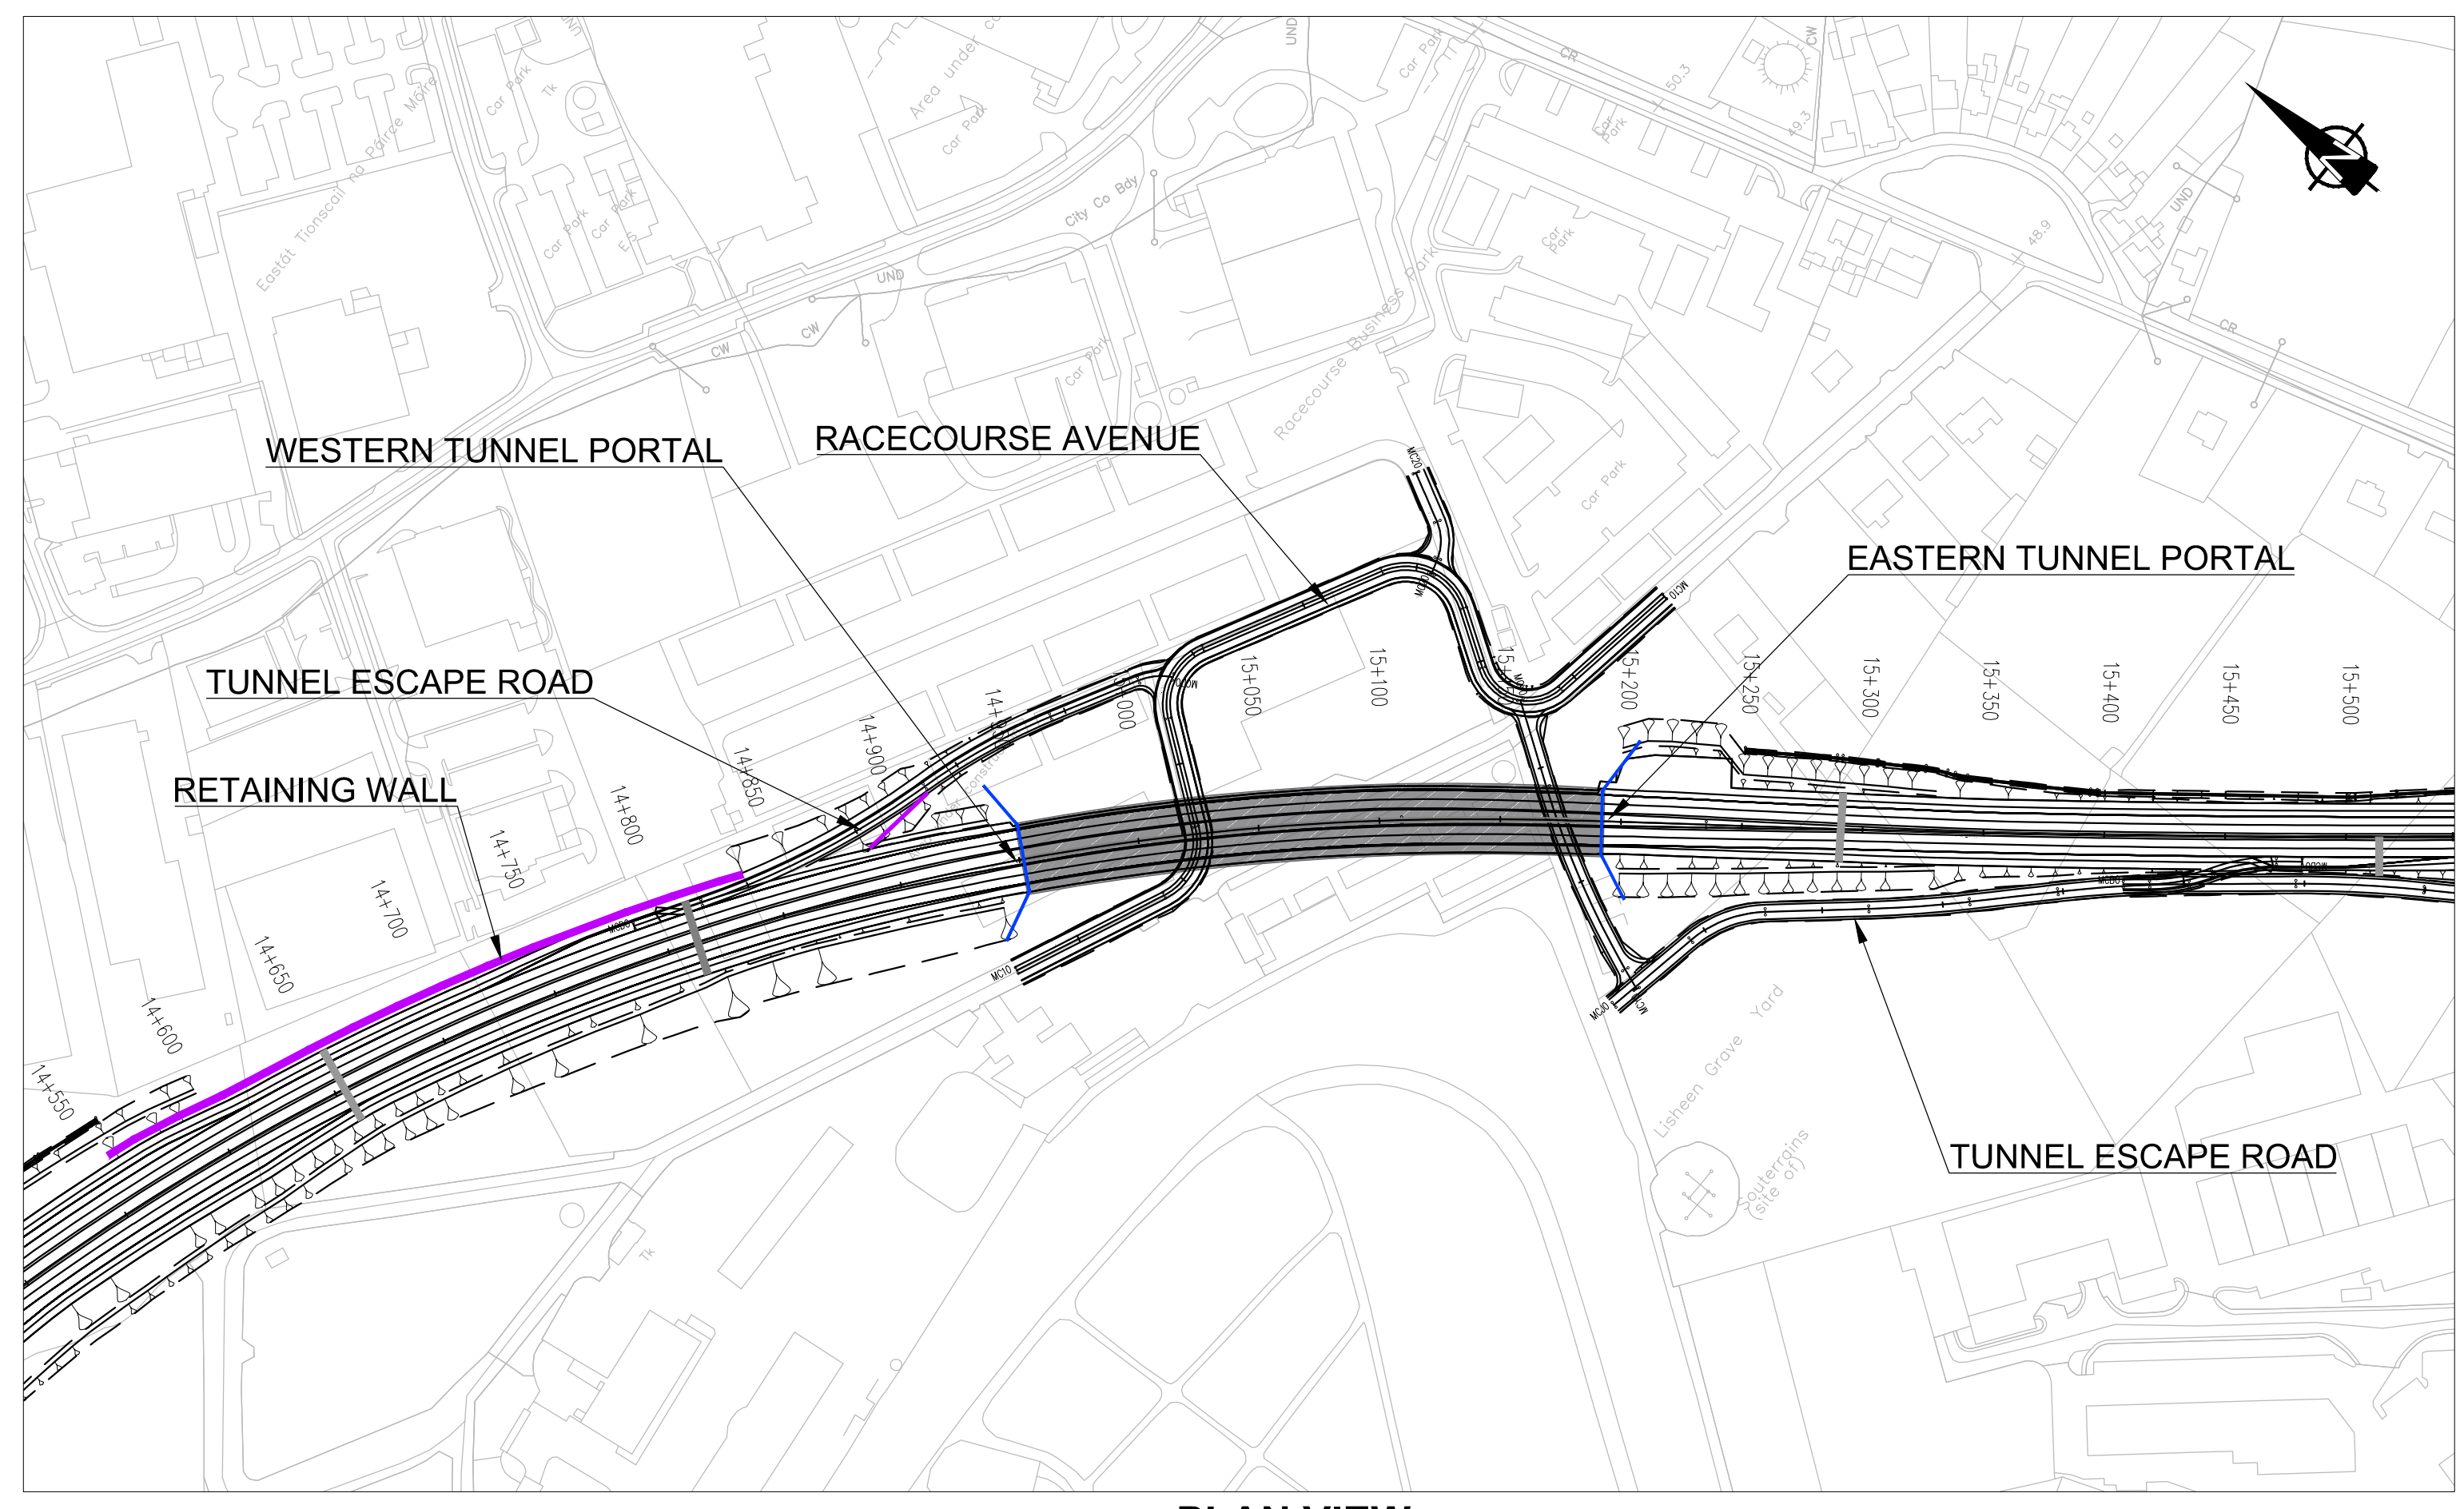

PLAN VIEW

- Legend:**
- Plan view**
- Current Design
  - Structure
  - Retaining Wall
  - Tunnel Outline
- Profile view**
- Existing Ground Level
  - Indicative Rock Level
  - Proposed Road Level
  - Tunnel Outline

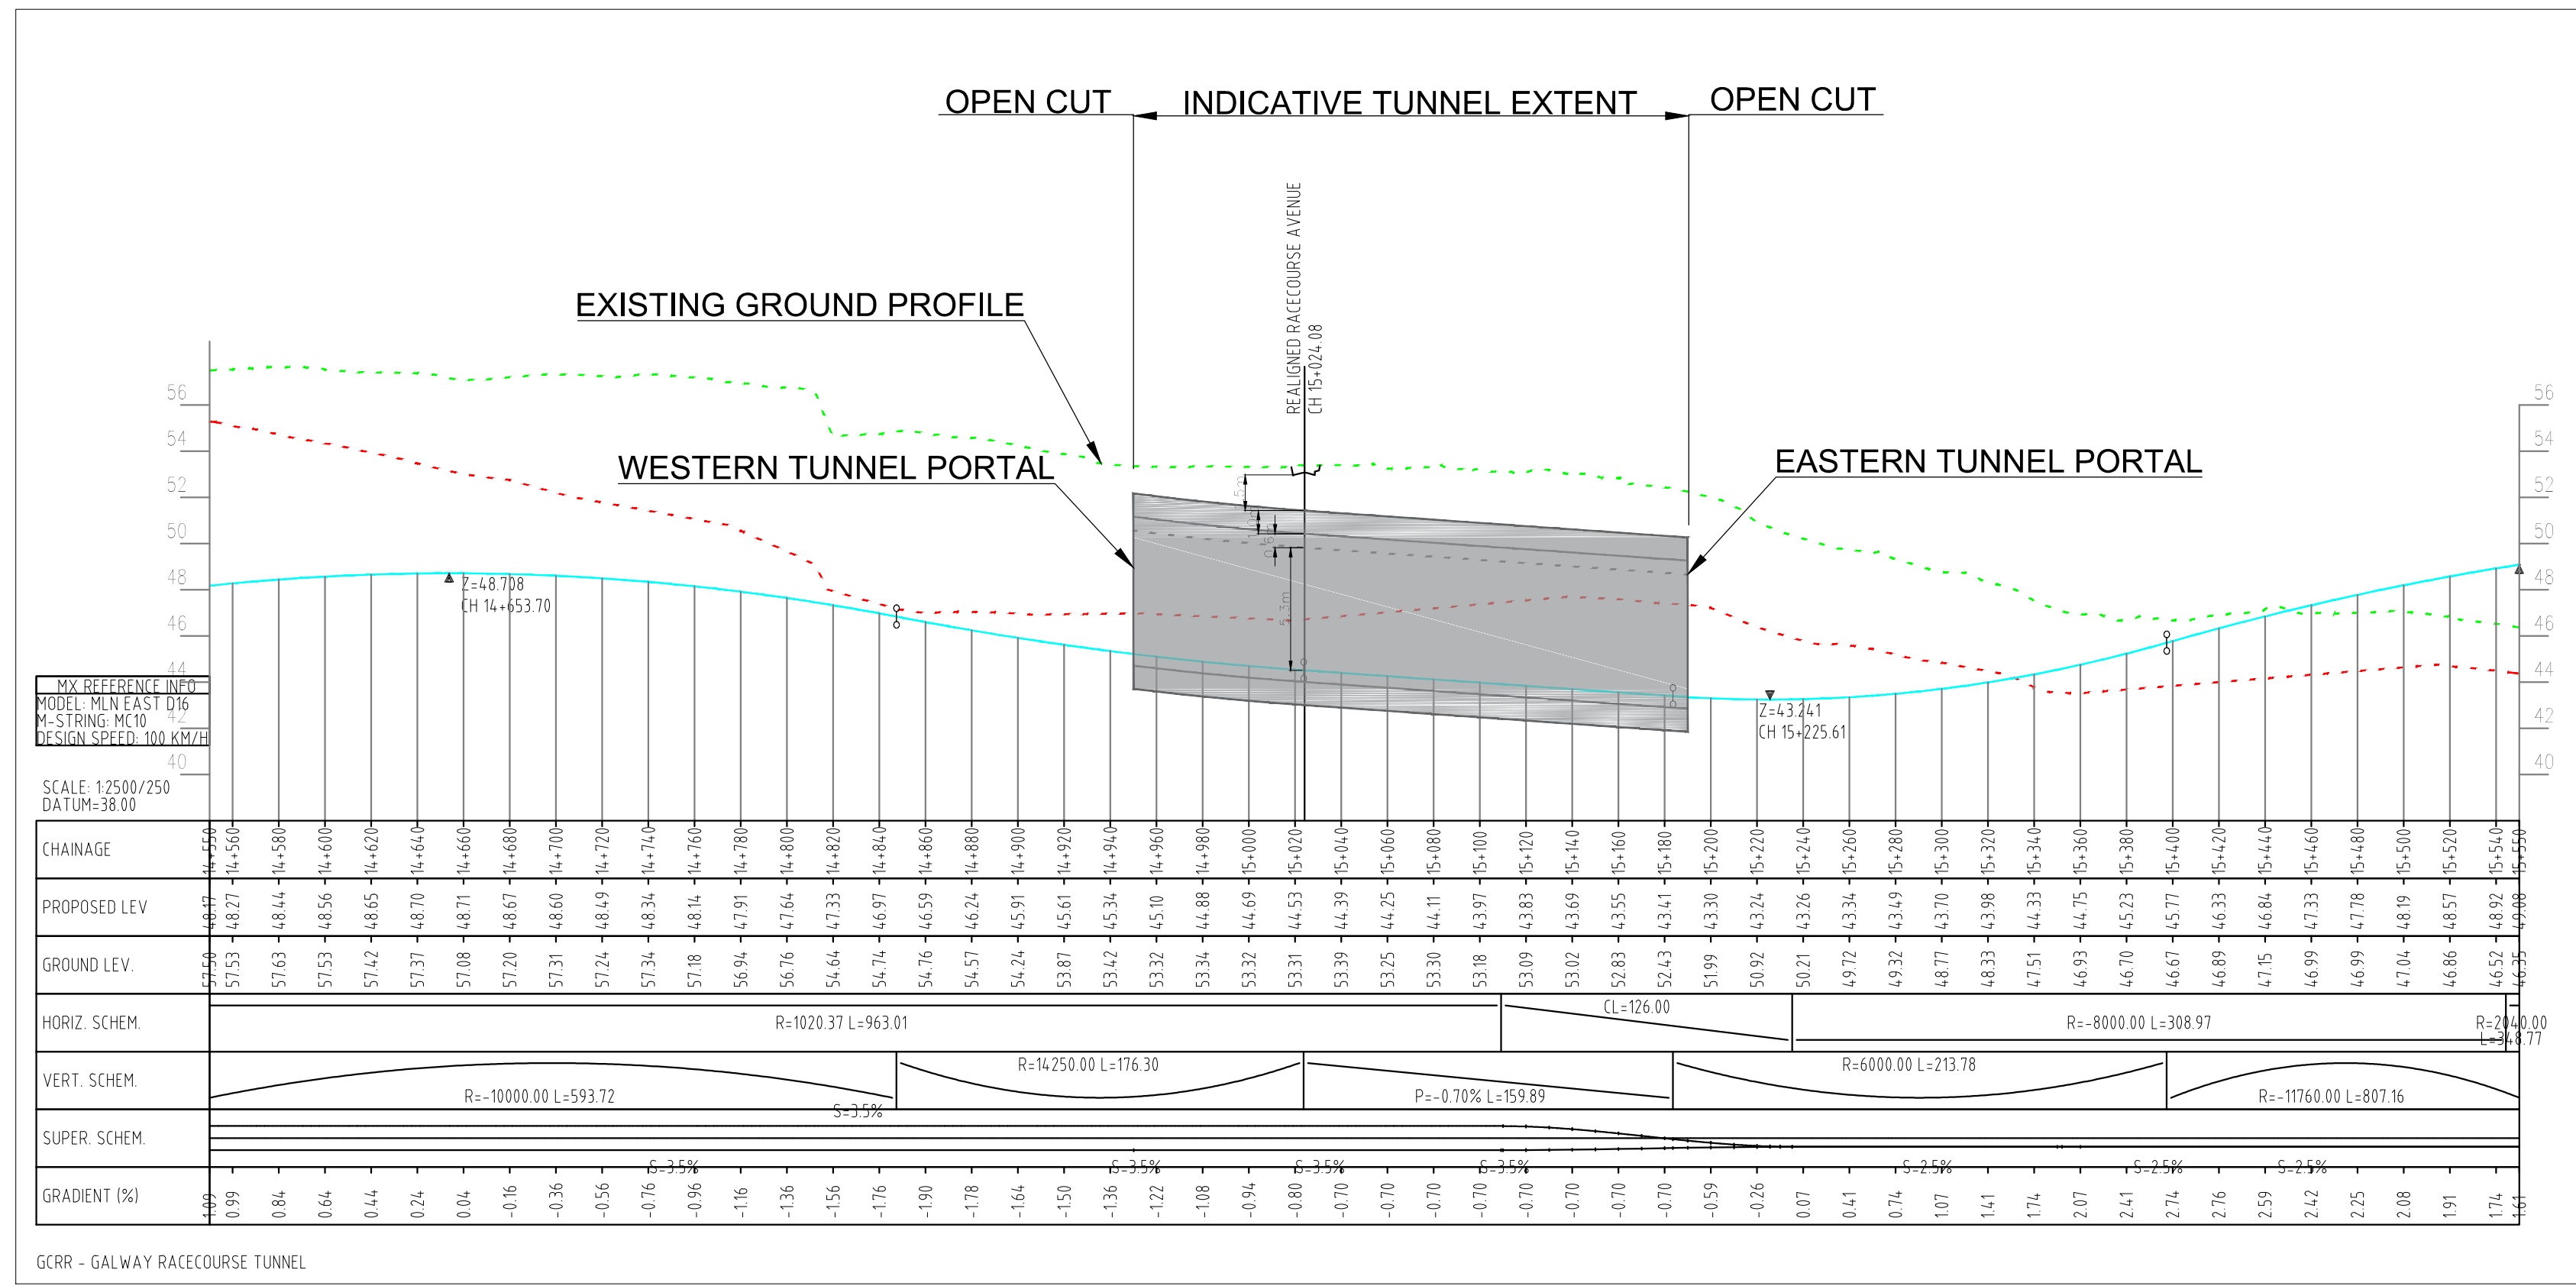

PROFILE VIEW

San áireamh tá sonraíocht Shuirbhíreacht Ordánais Éireann arna atáirgeadh faoi Cheadúnas OSI Uimh. 2010/17CCMA/Comhairle Contae na Gaillimhe. Sáraíonn áirígeadh neamhúdaraithe cóipeacht Shuirbhíreacht Ordánais Éireann agus Rialtas na hÉireann. © Suirbhíreacht Ordánais Éireann, 2010.

© Suirbhíreacht Ordánais Éireann. Gach ceart ar chosaint. Uimhir cheadúnais 2010/17CCMA/Comhairle Contae na Gaillimhe.

Includes Ordnance Survey Ireland data reproduced under OSI Licence number 2010/17CCMA/Galway County Council. Unauthorised reproduction infringes Ordnance Survey Ireland and Government of Ireland copyright. © Ordnance Survey Ireland, 2010.

© Ordnance Survey Ireland. All rights reserved. Licence number 2010/17CCMA/Galway County Council.

**Disclaimer Note:**  
The Design shown is draft only and is subject to change. More detailed assessments, ongoing studies and the information received from the public may result in changes to parts, or all of the Design. Any changes to the Design may affect the other information.

**Nóta Sáanta:**  
Tá an Dearadh ina bhfoirm dréacht, d'fhéadfaí athraithe teacht air. Is mar toradh ar mheasúnaithe níos mionchruinne, ar staidéar leanúnach agus ar eolas ón bpobal a dhéanfaí athruithe teacht ar an Dearadh ina iomláine nó ar chuid de. D'fhéadfadh ag aon athrú ar an Dearadh tionchar a bheith aige ar an eolas eile.

Clients

Consultant

Corporate House  
City East Business Park  
Ballybri, Galway, Ireland.

Tel +353 (0)91 460675  
www.NGalwayCity.ie  
www.arup.ie

Job Title  
**N6 Galway City Transport Project**

Scale: Plan: 1:2500 Profile: 1:2500 H / 1:250 V □ A1

Date: May 2017

Issue	Date	By	Chkd	Appd
I5	25/05/2017	GOD	MH	EMC
I4	06/12/2016	GOD	MH	EMC
I3	19/10/2016	ND	HK	EMC
I2	12/10/2016	GOD	HK	EMC
I1	18/05/2016	GOD	HK	EMC

**For Information**

Job No	Drawing No	Issue
233985-00	GC0B-SK-D-674	I5



Drawing Title  
**S14-02 Galway Racecourse Tunnel**  
Plan & Profile  
Alignment

Drawing Status  
**For Information**



**FOR INFORMATION**

- Legend:**
- Current Design - N6 Galway City Ring Road (GCRR)
  - Proposed Foul Sewer Diversion
  - Proposed Surface Water Sewer Diversion
  - Proposed Foul Sewer
  - Proposed Foul Rising Main

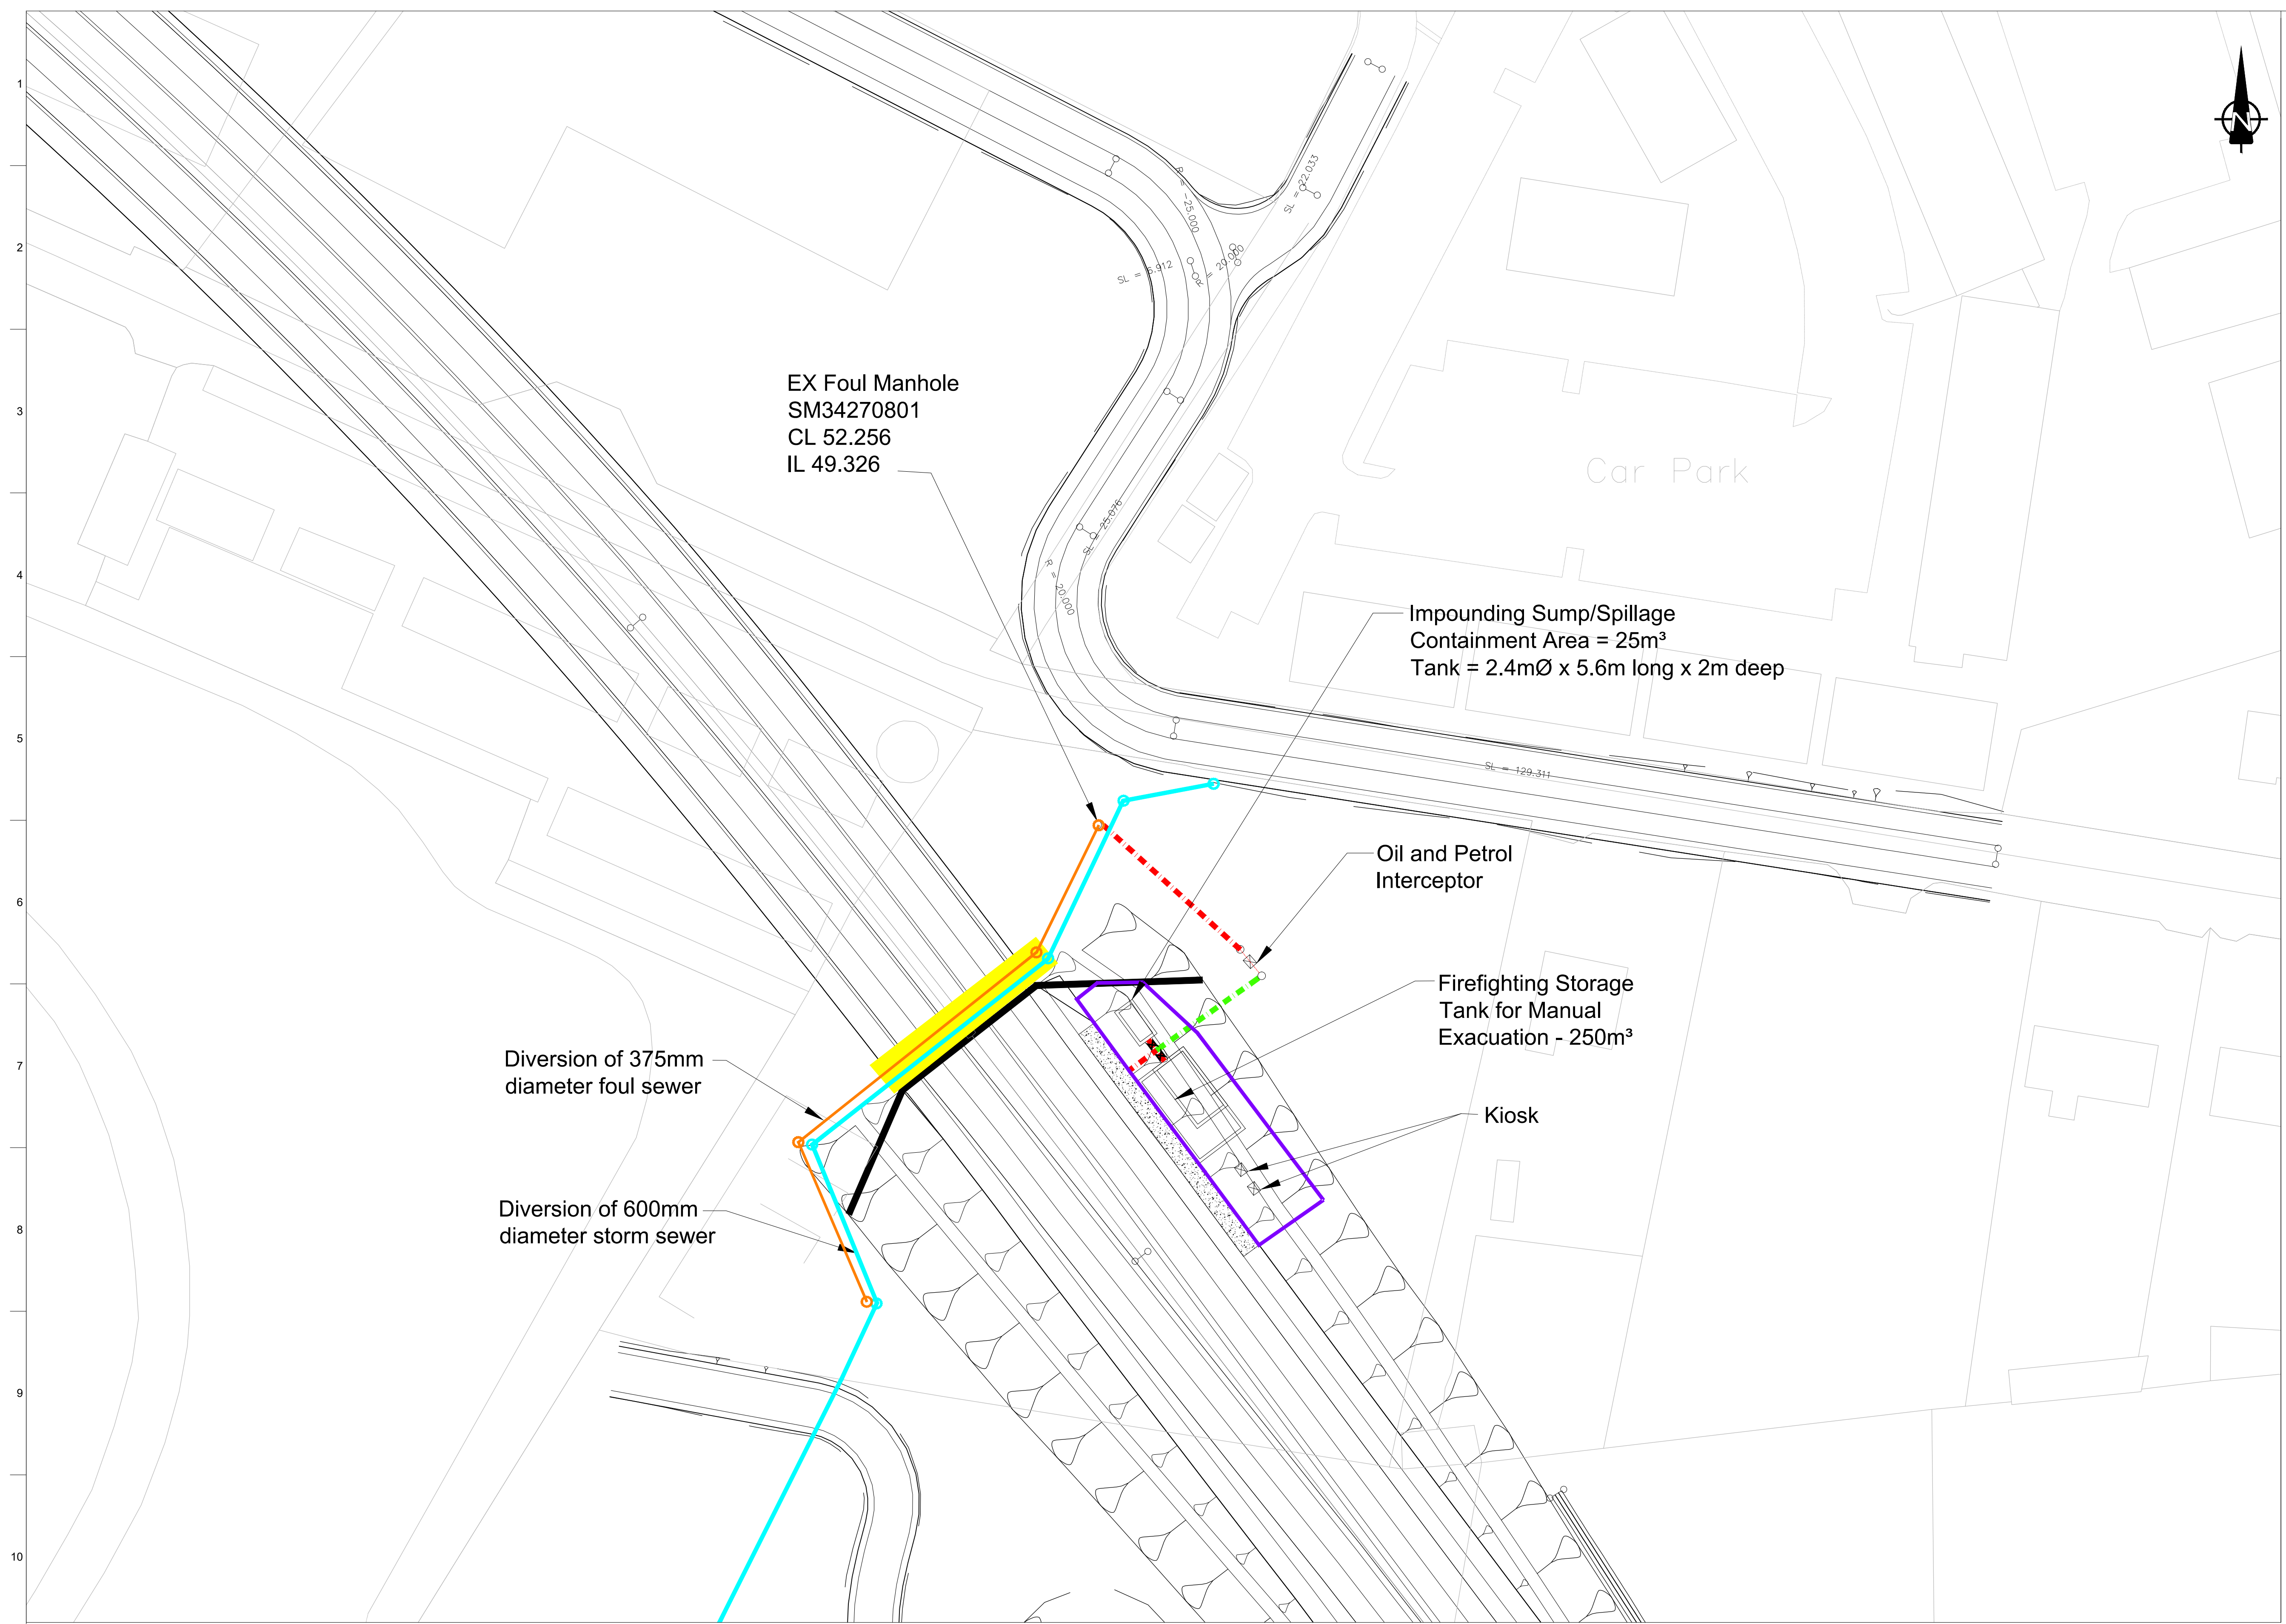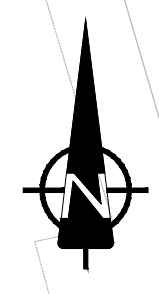

Includes Ordnance Survey Ireland data reproduced under OSI Licence number 2010/16CCMA/Galway County Council. Unauthorised reproduction infringes Ordnance Survey Ireland and Government of Ireland copyright. © Ordnance Survey Ireland, 2010.

San áireamh tá sanraíocht Shuirbhíreacht Ordánais Éireann arna atáirgeadh faoi Cheardúnas OSI Uimh. 2010/16CCMA/Comhairle Contae na Gaillimhe. Sáiríonn atáirgeadh neamhdáiríthe cóipcheart Shuirbhíreacht Ordánais Éireann agus Riailtas na hÉireann. © Suirbhíreacht Ordánais Éireann, 2010.

**Disclaimer Note:**  
The Design shown is draft only and is subject to change. More detailed assessments, ongoing studies and the information received from the public may result in changes to parts, or all of the Design. Any changes to the Design may affect the other information.

**Nóta Sáanta:**  
Tá an Dearadh ina bhfoirm dréacht, d'fhéadfaí athraithe teacht air. Is mar toradh ar mheasúnaithe níos mionchruinne, ar staidéar leanúnach agus ar eolas ón bpobal a dhéanfaí athruithe teacht ar an Dearadh ina iomláine nó ar chuid de. D'fhéadfadh ag aon athrú ar an Dearadh tionchar a bheith aige ar an eolas eile.

**Clients**

**Consultant**

Corporate House  
City East Business Park  
Ballybri, Galway, Ireland.

Tel +353 (0)91 460675  
www.N6GalwayCity.ie  
www.arup.ie

**Job Title**  
N6 Galway City Ring Road

**Scale**  
1:1000 □ A1 / 1:2000 □ A3

**Date:**  
Jan 2017

Issue	Date	By	Chkd	Appd
I1	06/01/2017	IA	EMC	EMC

**Drawing Title**  
Galway Racecourse Tunnel  
Proposed Sump Location and  
Sewer Diversion

**Drawing Status**

**For Information**

Job No	Drawing No	Issue
233985-00	GCOB-SK-D-809	I1