


NOTES:

- ALL DETAILS SHOWN ARE SUBJECT TO CONFIRMATION DURING THE DETAILED DESIGN AND SERIES 400 CERTIFICATION..

LEGEND:

- APPROVED TRANSITION FROM H2 PARAPET TO VRS
  - SIDE ROAD VRS
  - H2 VRS TO DN-REQ-03034
  - MAINLINE BARRIER TO SERIES 400
  - H2-W4 PARAPET TO DN-STR-03011
- \* SUBJECT TO RELAXATION OR DEPARTURE APPROVAL

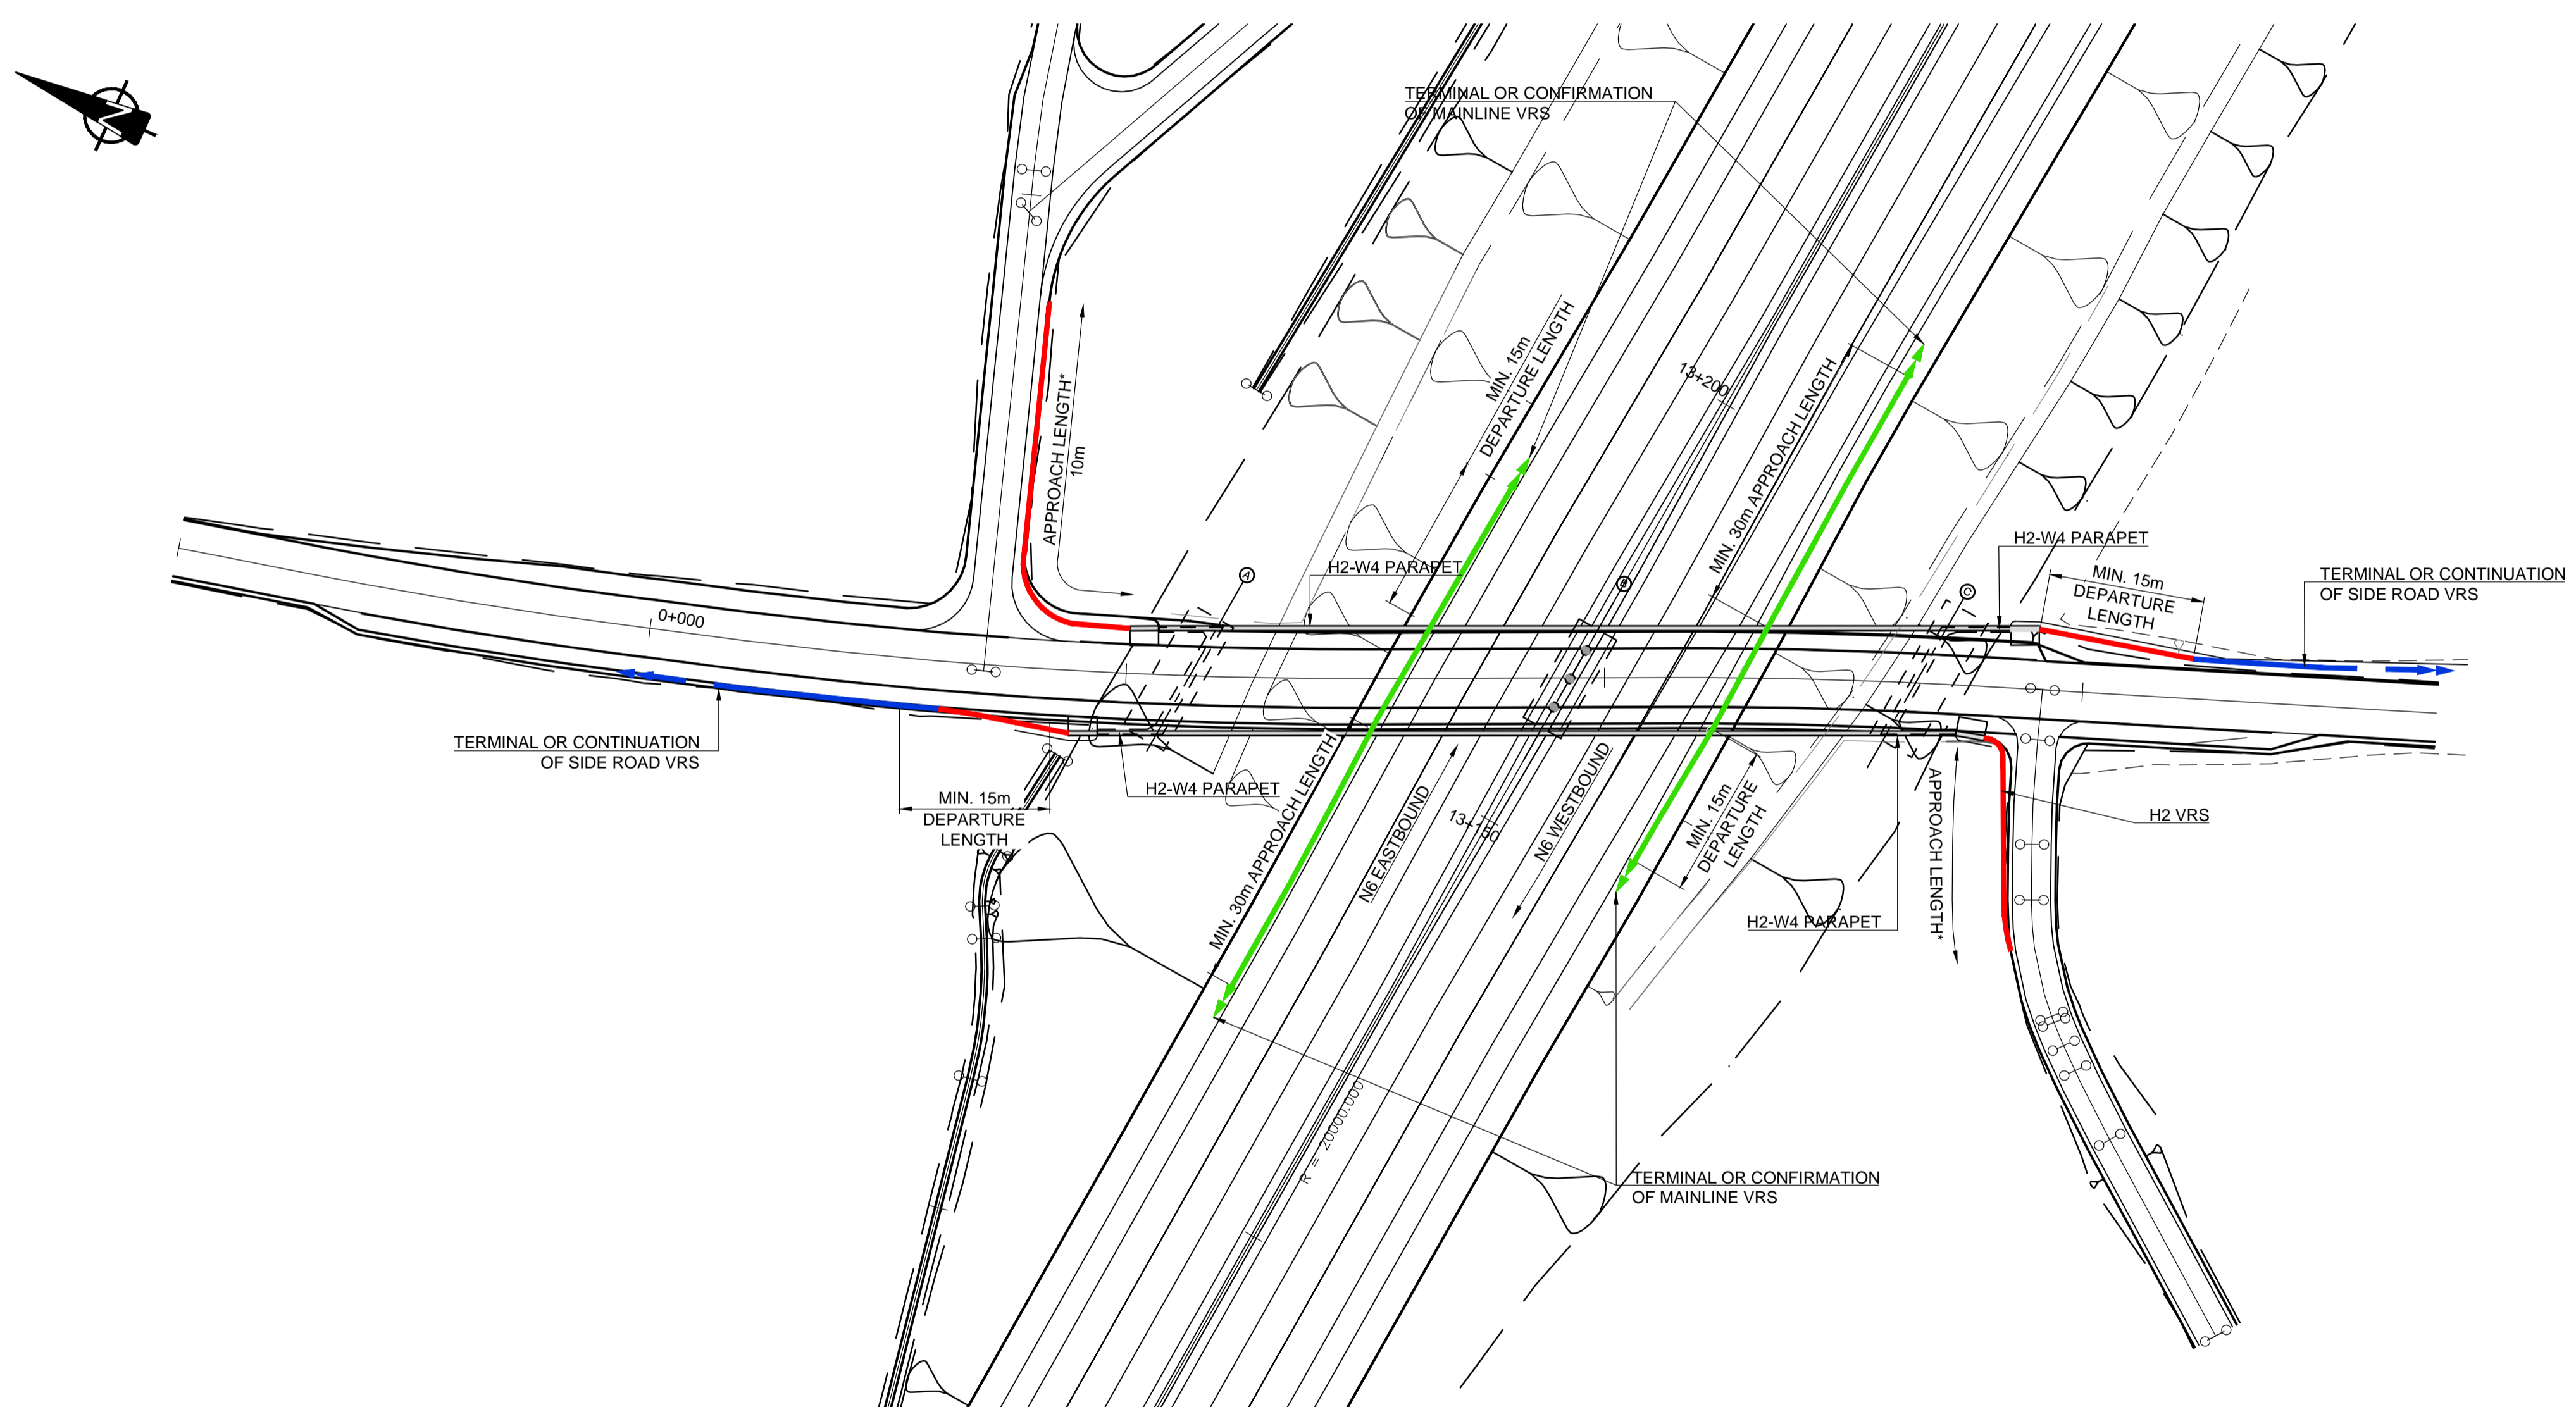

PARAPET / SAFETY BARRIER LAYOUT  
SCALE: 1:500

San áireamh tá sonraíocht Shuirbhéireacht Ordnáis Éireann arna atáirgeadh faoi Cheadúnas OSI Uimh. 2010/18CCMA/Comhairle Contae na Gaillimhe. Sírtaíonn atáirgeadh neamhúdaraithe cóipeacht Shuirbhéireacht Ordnáis Éireann agus Rialtas na hÉireann. © Suirbhéireacht Ordnáis Éireann, 2010.

© Suirbhéireacht Ordnáis Éireann. Gach ceart ar chosaint. Uimhir cheadúnais 2010/18CCMA/Comhairle Contae na Gaillimhe.

Includes Ordnance Survey Ireland data reproduced under OSI Licence number 2010/18CCMA/Galway County Council. Unauthorised reproduction infringes Ordnance Survey Ireland and Government of Ireland copyright. © Ordnance Survey Ireland, 2010.

© Ordnance Survey Ireland. All rights reserved. Licence number 2010/18CCMA/Galway County Council.

Clients

Consultant

Corporate House  
City East Business Park  
Ballybrit, Galway, Ireland.

Tel +353 (0)91 460675  
www.N6GalwayCity.ie  
www.arup.ie

Job Title  
N6 Galway City Ring Road

Scale AS SHOWN @ A1

Date: February 2018

I2	22/02/2018	PD	PM	EMC
I1	30/06/2017	PD	PM	EMC
Issue	Date	By	Chkd	Appd

Drawing Title  
Standard Overbridge  
Structure S13-01  
Parapet / Safety Barrier Layout

Drawing Status

For Information

Job No	Drawing No	Issue
233985	GCOB-D-ST-S13-01-002	12