


NOTES:
 1. ALL DETAILS SHOWN ARE SUBJECT TO CONFIRMATION DURING THE DETAILED DESIGN AND SERIES 400 CERTIFICATION.

LEGEND:

- APPROVED TRANSITION FROM H2 PARAPET TO VRS
- SIDE ROAD VRS
- H2 VRS
- MAINLINE BARRIER TO SERIES 400
- H2-W4 PARAPET

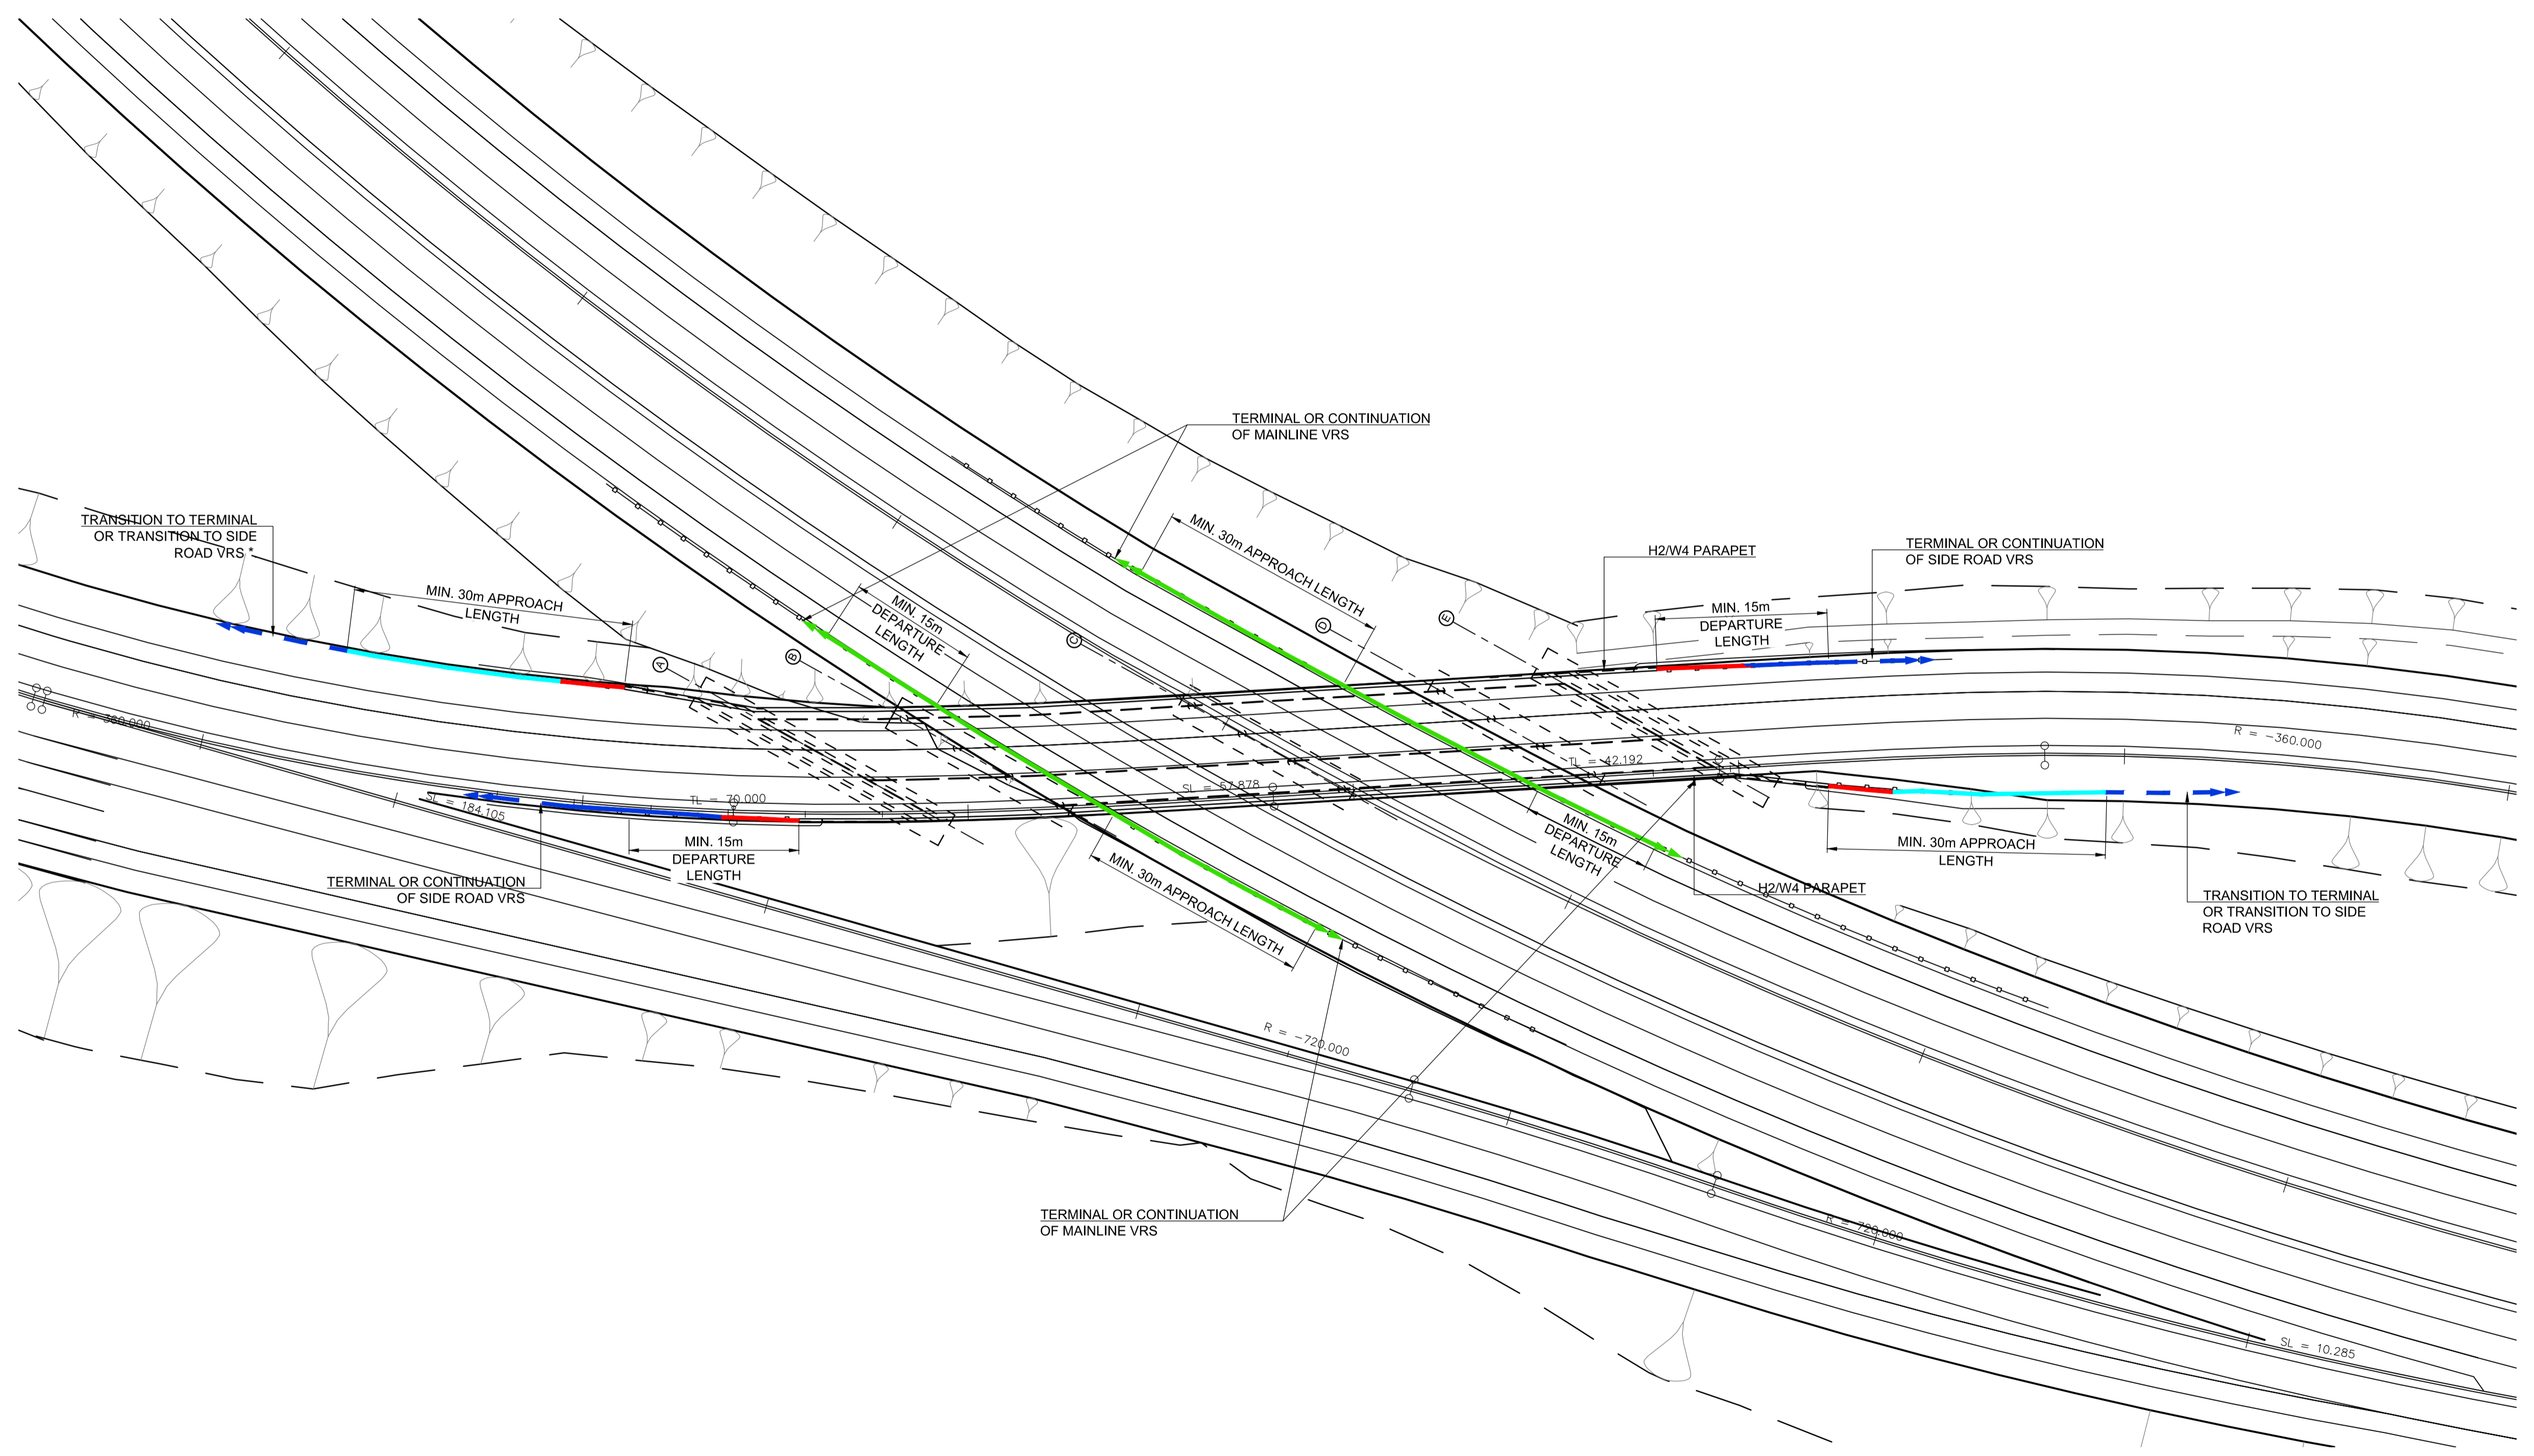

PARAPET / SAFETY BARRIER LAYOUT
 SCALE: 1:500

San áireamh tá sonraíocht Shuirbhíreacht Ordnáis Éireann arna atáirgeadh faoi Cheadúnas OSI Uimh. 2010/18CCMA/Comhairle Contae na Gaillimhe. Sírtaíonn atáirgeadh neamhdaraithe cóipeacht Shuirbhíreacht Ordnáis Éireann agus Rialtas na hÉireann. © Suirbhíreacht Ordnáis Éireann, 2010.

© Suirbhíreacht Ordnáis Éireann. Gach ceart ar chosaint. Uimhir cheadúnais 2010/18CCMA/Comhairle Contae na Gaillimhe.

Includes Ordnance Survey Ireland data reproduced under OSI Licence number 2010/18CCMA/Galway County Council. Unauthorised reproduction infringes Ordnance Survey Ireland and Government of Ireland copyright. © Ordnance Survey Ireland, 2010.

© Ordnance Survey Ireland. All rights reserved. Licence number 2010/18CCMA/Galway County Council.

Clients

Comhairle Chontae na Gaillimhe
 Galway County Council

An Roinn Iompair
 Turasóireachta agus Spóirt
 Department Transport, Tourism and Sport

TII
 Transport Infrastructure Ireland

Consultant

ARUP

Corporate House
 City East Business Park
 Ballybrit, Galway, Ireland.

Tel +353 (0)91 460675
 www.N6GalwayCity.ie
 www.arup.ie

Job Title
N6 Galway City Ring Road

Scale
AS SHOWN @ A1

Date
February 2018

I2	22/02/2018	PD	PM	EMC
I1	30/06/2017	PD	PM	EMC
Issue	Date	By	Chkd	Appd

Drawing Title
**Standard Overbridge
 Structure S16-02
 Parapet / Safety Barrier Layout**

Drawing Status
For Information

Job No	Drawing No	Issue
233985	GCOB-D-ST-S16-02-002	12